
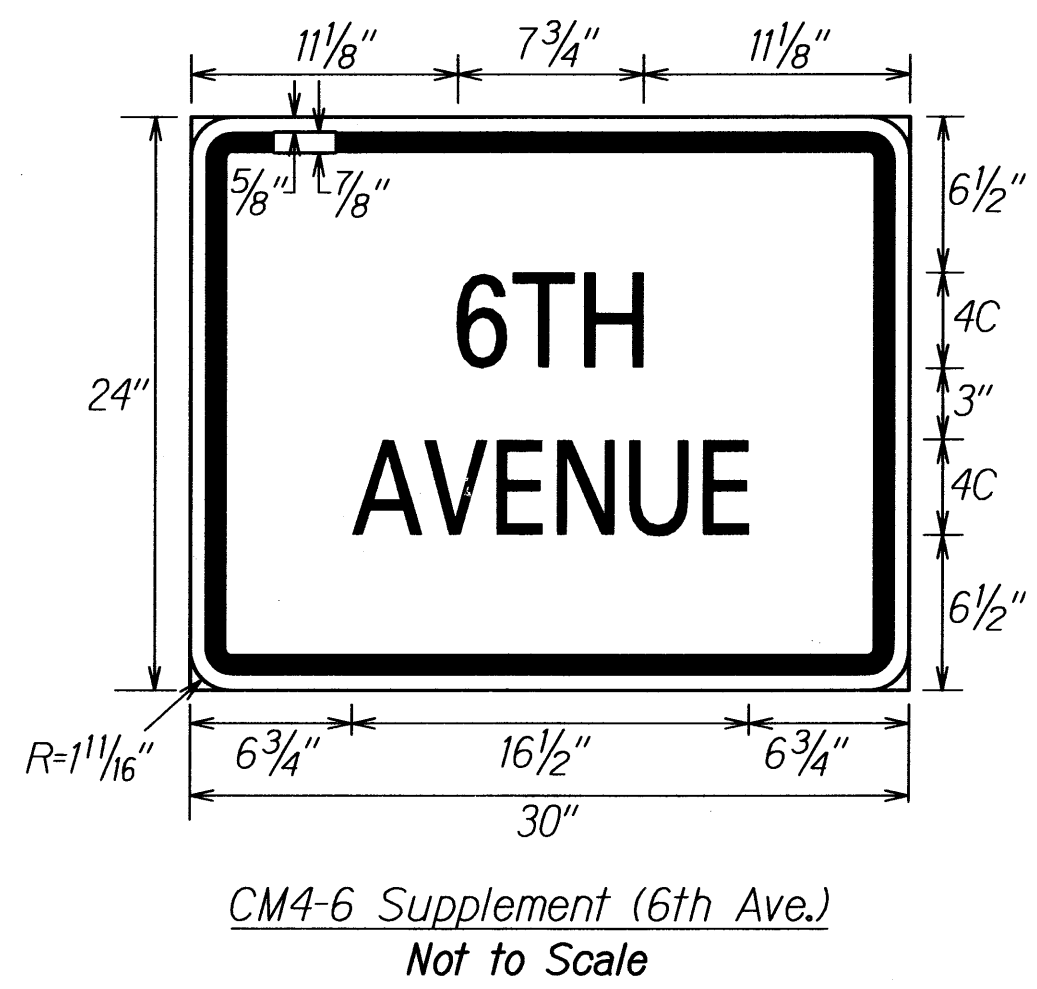
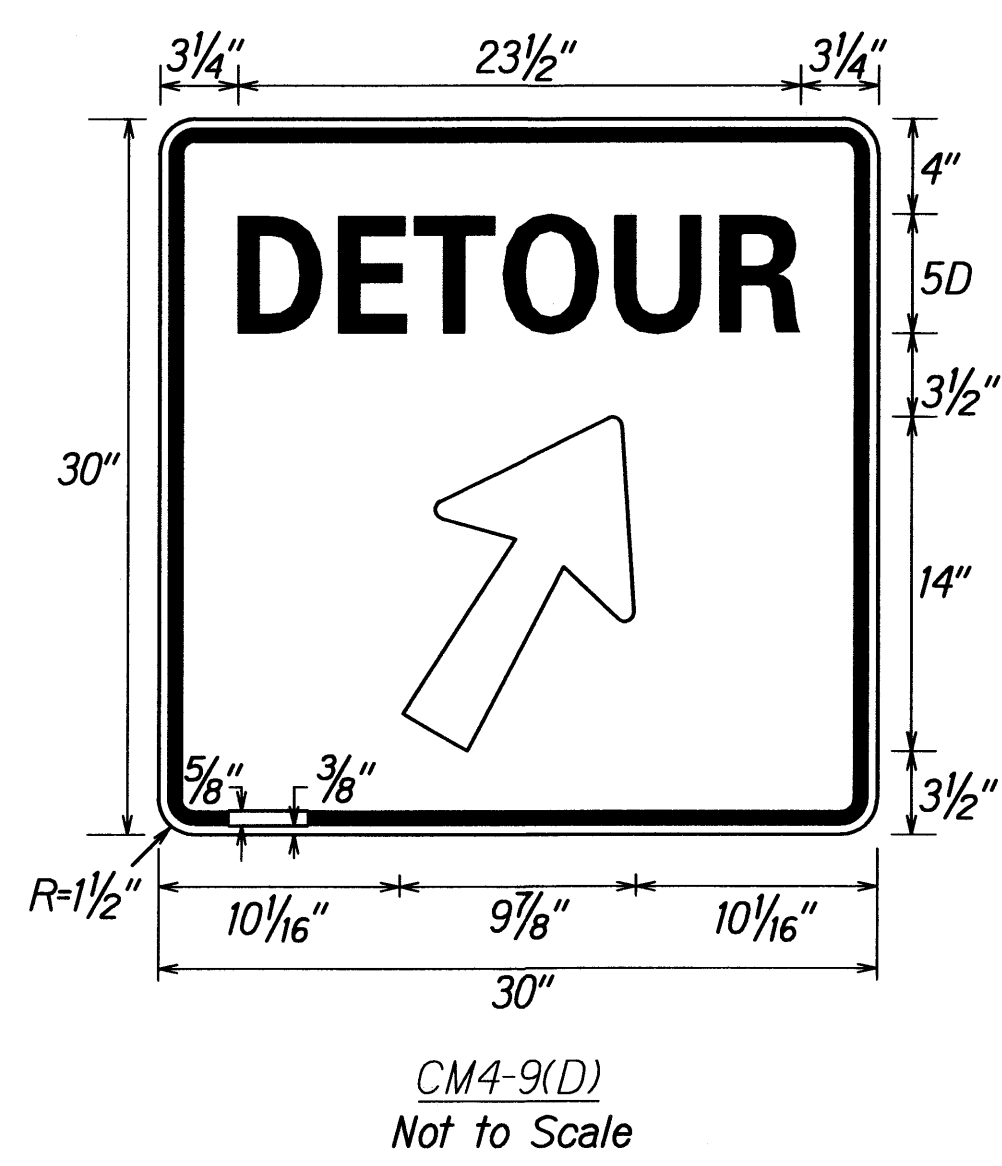
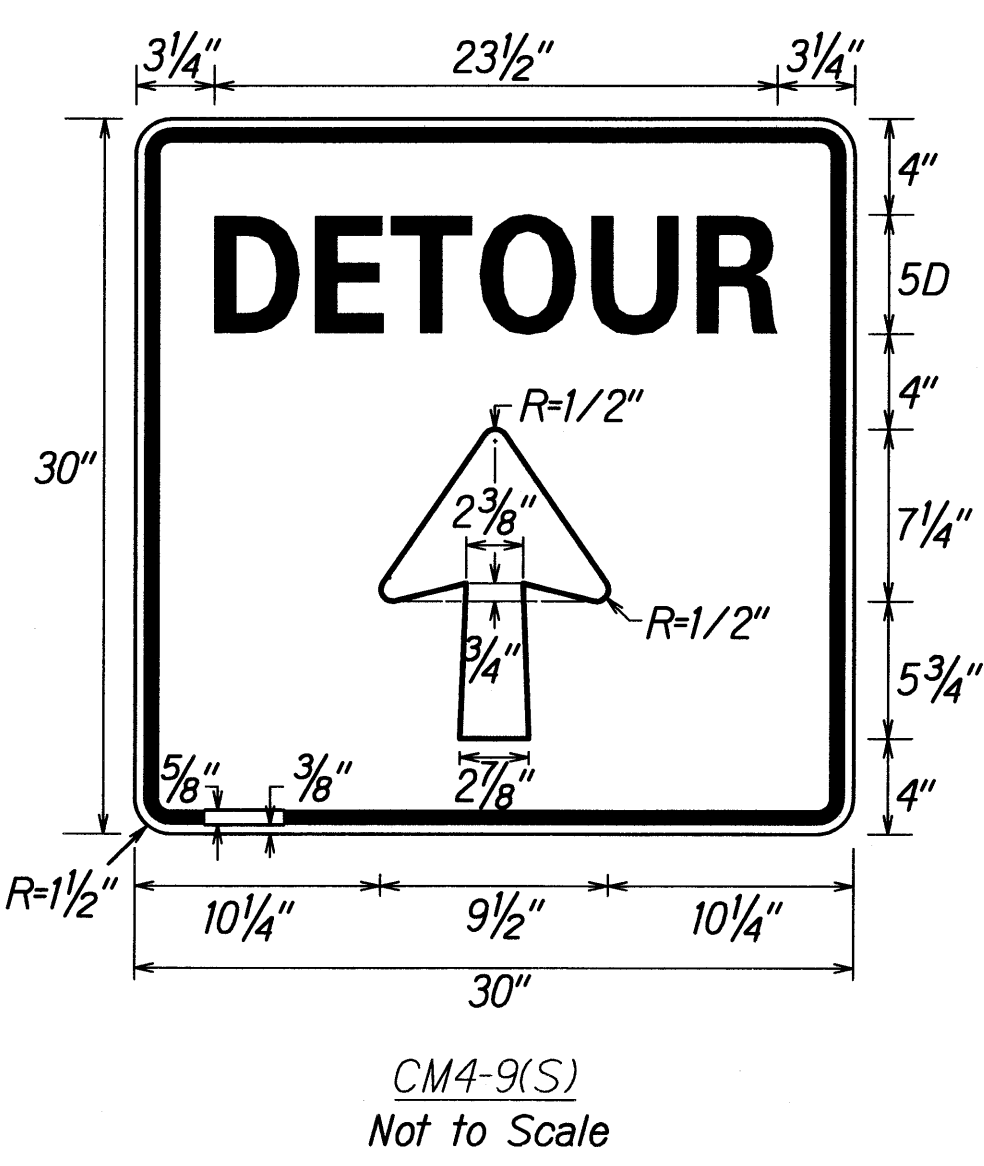
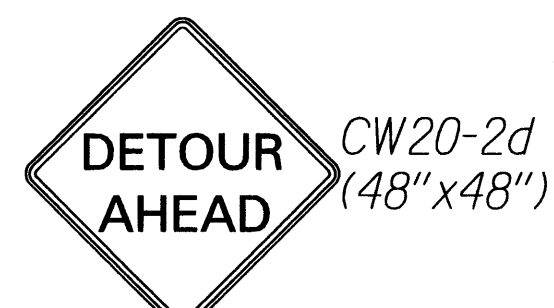
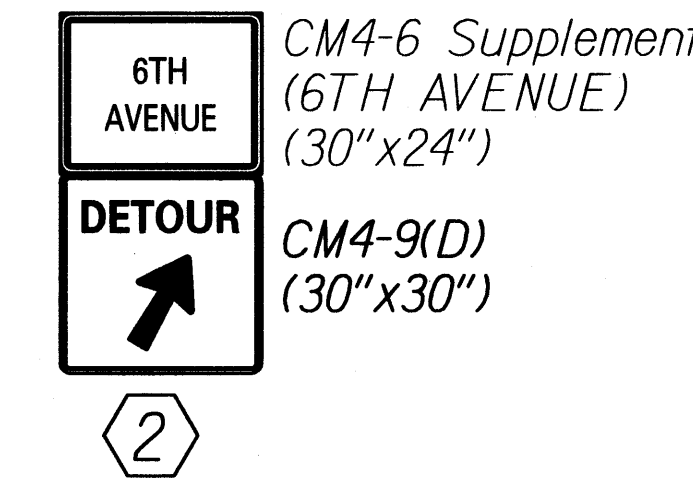
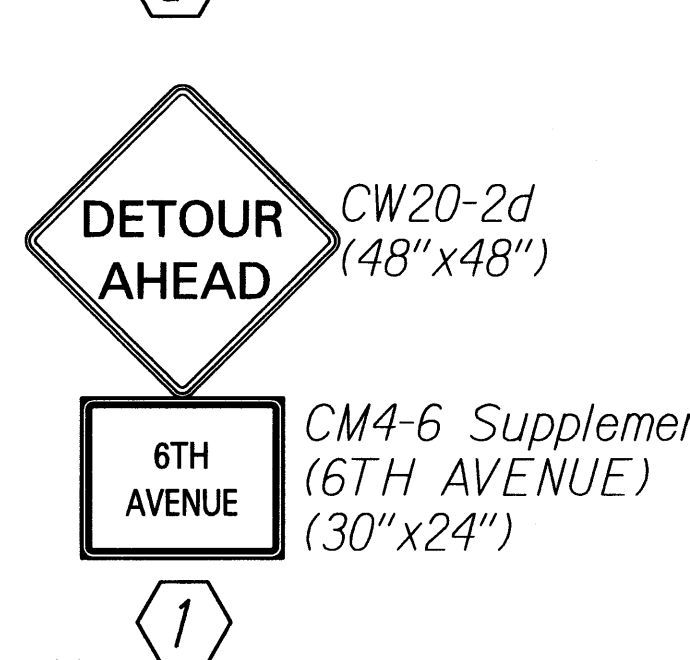
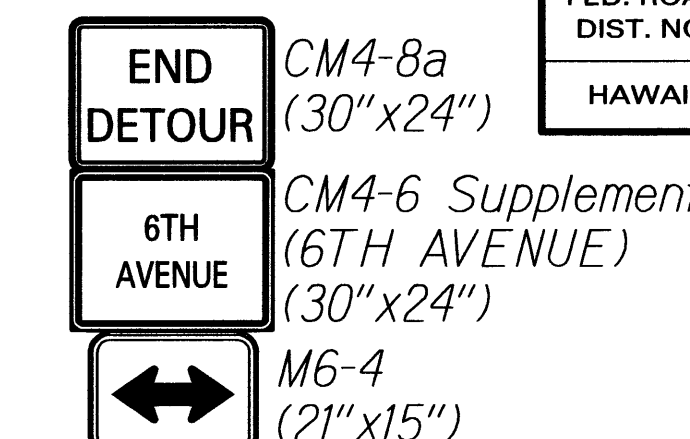
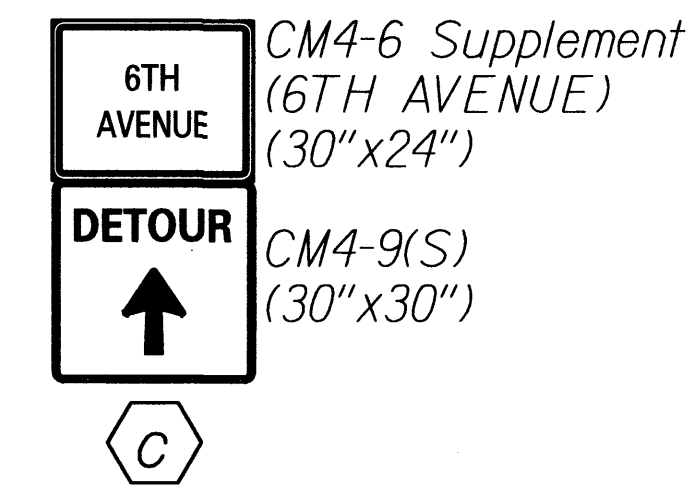
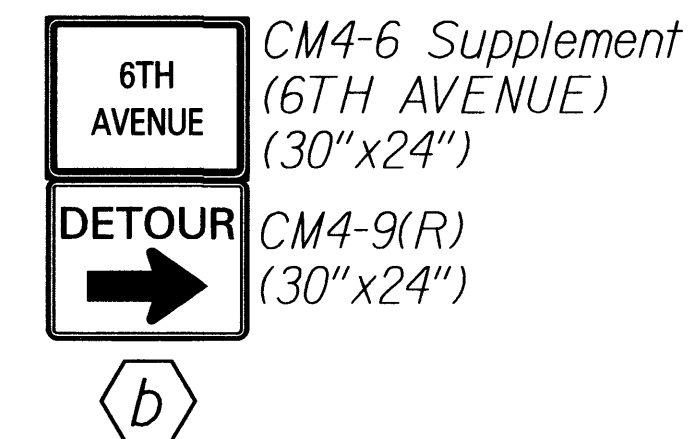


**NOTES:**

1. Markers prefixed with "IM" shall have a white legend on a blue background except the Interstate shield which shall be a red, white and blue design.
2. Markers prefixed with "C" shall have a black legend on orange background.
3. Contractor to provide up to 2 electronic message signs per each road/ramp closure as part of the traffic control lump sum item. Electronic message signs shall be set up one week prior to any road/ramp closure and for the duration of the road/ramp closure at the location specified by the Engineer. Electronic message signs will not be paid for separately, but shall be considered incidental to Contract Item No. 645.1000 - Traffic Control.
4. In addition to the detour signs shown on this plan, Contractor shall install appropriate traffic controls for each road/ramp closure. All traffic control work, including detour signs will not be paid for separately, but shall be considered incidental to Contract Item No. 645.1000 - Traffic Control.

5. Contractor shall furnish a minimum of one (1) uniformed police officer with vehicle equipped with blue strobe light at each roadway approach to the road/ramp closure area. The furnishing of a police officer with vehicle will not be paid for separately, but shall be considered incidental to Contract Item No. 645.1000 - Traffic Control.
6. For additional traffic control notes, see Contract Plan Sheet No. 22.
7. All signs shown within the City right-of-way shall be installed on existing street light posts or temporary non-marring sign supports. This work shall be considered incidental to various contract items.

FED. ROAD DIST. NO.	STATE	FED. AID PROJ. NO.	FISCAL YEAR	SHEET NO.	TOTAL SHEETS
HAWAII	HAW.	ARR-HI-1(262)	2009	38	43

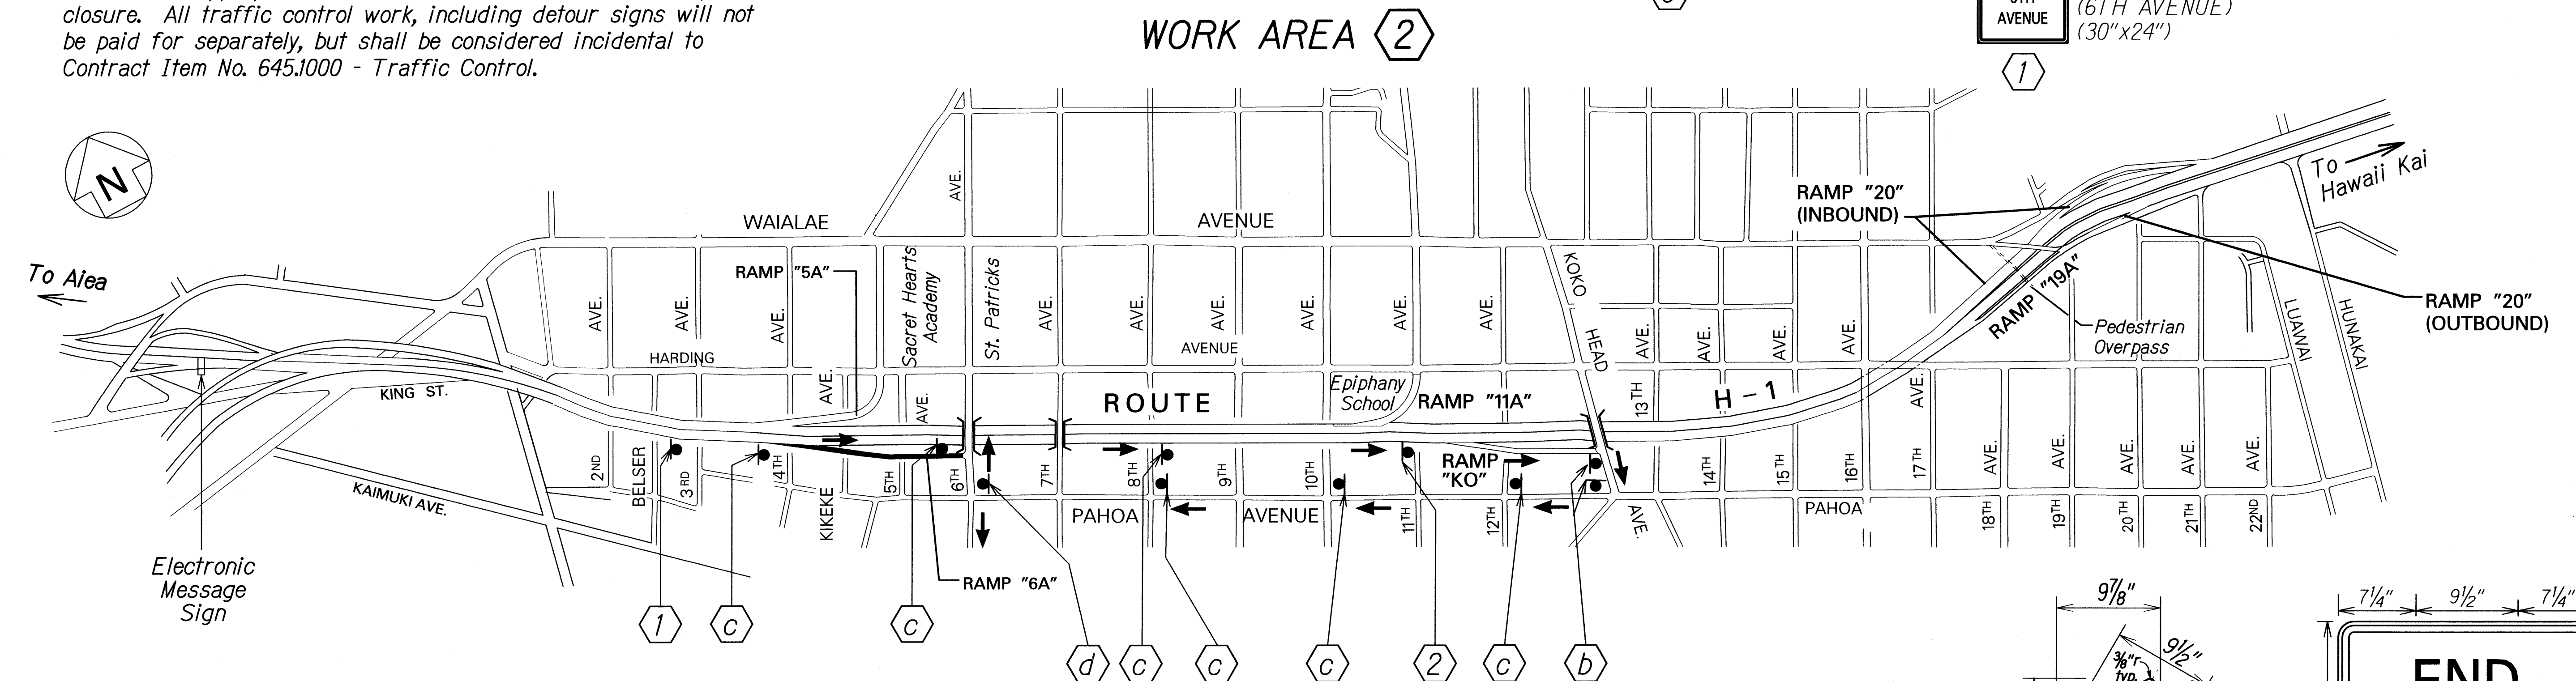



**LEGEND:**

- Temporary Construction Sign w/Post
- Electronic Message Sign
- ▬ Road Closure Area
- ➔ Direction of Travel

APPROVED:

CHIEF, TRAFFIC REVIEW BRANCH, DPP  
(For Construction within City R.O.W. Only)

DATE

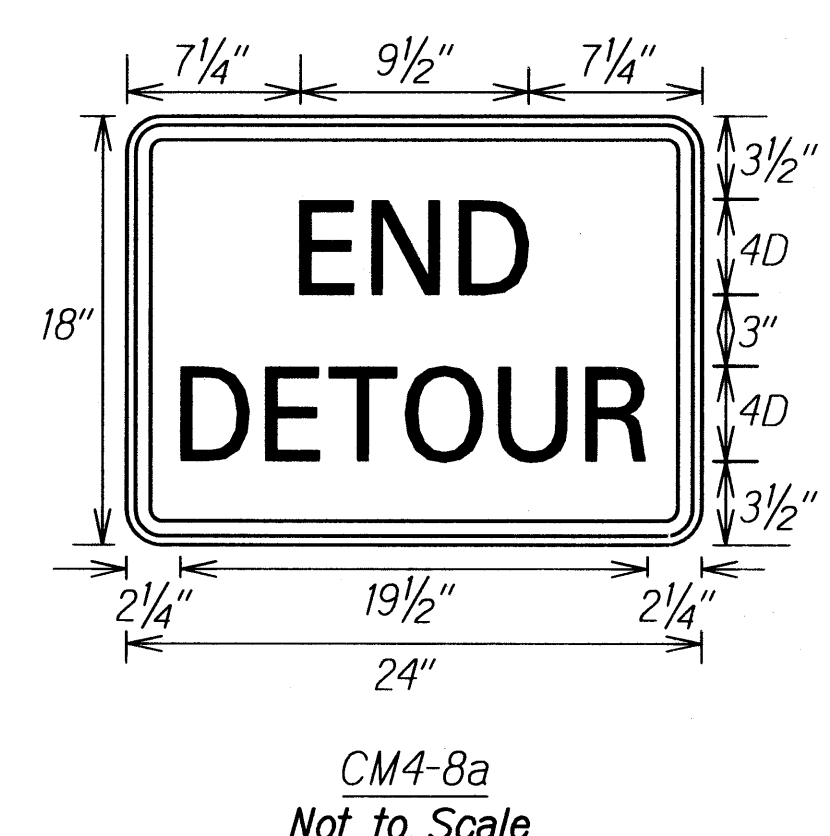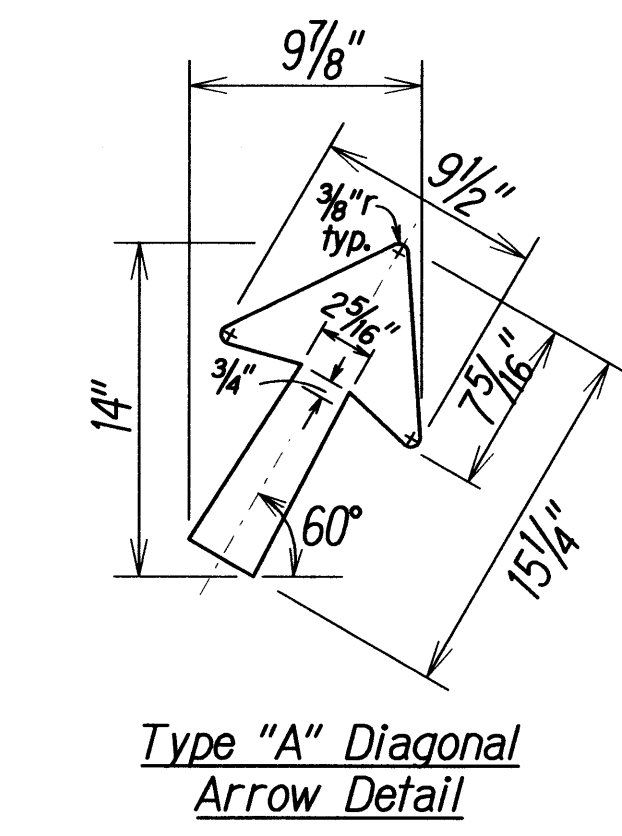

STATE OF HAWAII  
DEPARTMENT OF TRANSPORTATION  
HIGHWAYS DIVISION

**DETOUR PLAN**

INTERSTATE ROUTE H-1 CONCRETE  
PAVEMENT PRESERVATION (DOWEL RETROFIT)  
M.P. 2.40 TO 3.46 and M.P. 24.90 TO 26.40  
Federal Aid Project No. ARR-HI-1(262)  
Not to Scale Date: Jan., 2009  
SHEET No. T15 OF 20 SHEETS

**NOTES:**

1. Markers prefixed with "IM" shall have a white legend on a blue background except the Interstate shield which shall be a red, white and blue design.
2. Markers prefixed with "C" shall have a black legend on orange background.
3. Contractor to provide up to 2 electronic message signs per each road/ramp closure as part of the traffic control lump sum item. Electronic message signs shall be set up one week prior to any road/ramp closure and for the duration of the road/ramp closure at the location specified by the Engineer. Electronic message signs will not be paid for separately, but shall be considered incidental to Contract Item No. 645.1000 - Traffic Control.
4. In addition to the detour signs shown on this plan, Contractor shall install appropriate traffic controls for each road/ramp closure. All traffic control work, including detour signs will not be paid for separately, but shall be considered incidental to Contract Item No. 645.1000 - Traffic Control.

5. Contractor shall furnish a minimum of one (1) uniformed police officer with vehicle equipped with blue strobe light at each roadway approach to the road/ramp closure area. The furnishing of a police officer with vehicle will not be paid for separately, but shall be considered incidental to Contract Item No. 645.1000 - Traffic Control.
6. For additional traffic control notes, see Contract Plan Sheet No. 22.
7. All signs shown within the City right-of-way shall be installed on existing street light posts or temporary non-marring sign supports. This work shall be considered incidental to various contract items.

FED. ROAD DIST. NO.	STATE	FED. AID PROJ. NO.	FISCAL YEAR	SHEET NO.	TOTAL SHEETS
HAWAII	HAW.	ARR-HI-1(262)	2009	39	43



CW20-2d  
(48"x48")





CM4-7 Supplement  
(KOKOHEAD AVE.)  
(30"x24")



CM4-7 Supplement  
(KOKOHEAD AVE.)  
(30"x24")




CM4-9(D)  
(30"x30")

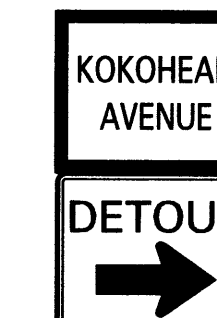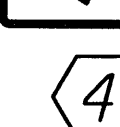

CM4-7 Supplement  
(KOKOHEAD AVE.)  
(30"x24")





CM4-9(R)  
(30"x24")

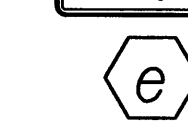

CM4-7 Supplement  
(KOKOHEAD AVE.)  
(30"x24")



CM4-9(L)  
(30"x24")

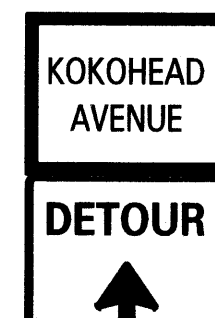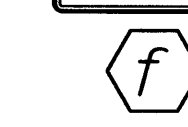

CM4-7 Supplement  
(KOKOHEAD AVE.)  
(30"x24")



CM4-9(S)  
(30"x30")




CM4-8a  
(30"x24")





CM4-7 Supplement  
(KOKOHEAD AVE.)  
(30"x24")



M6-4  
(21"x15")

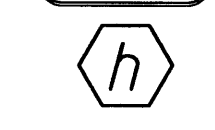

**WORK AREA 2**

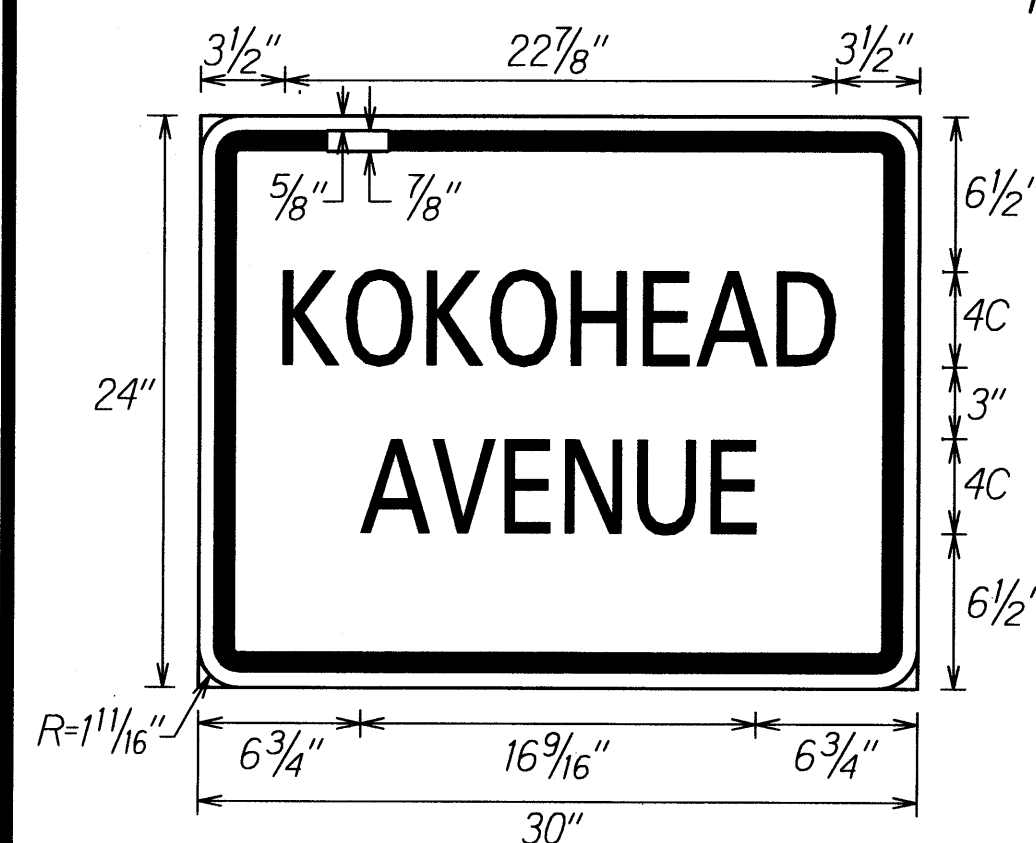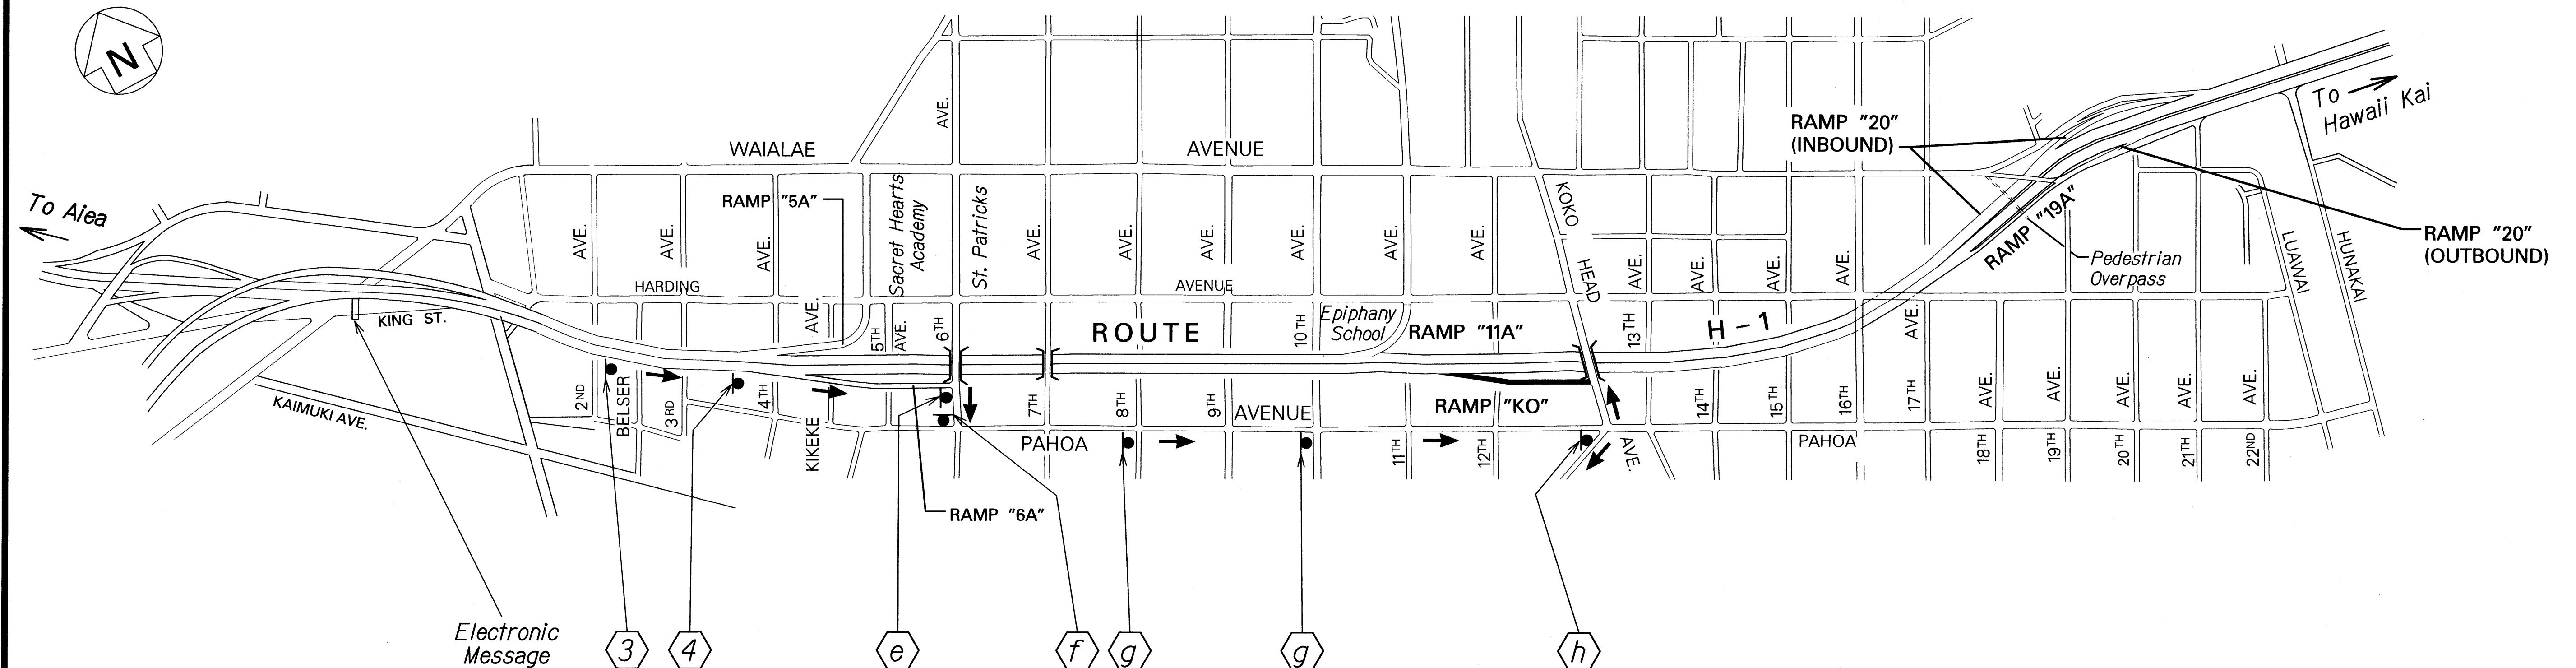

CM4-7 Supplement (KOKOHEAD AVE.)  
Not to Scale

**LEGEND:**

- Temporary Construction Sign w/Post
- Electronic Message Sign
- Road Closure Area
- Direction of Travel

APPROVED:

CHIEF, TRAFFIC REVIEW BRANCH, DPP  
(For Construction within City R.O.W. Only)

DATE

STATE OF HAWAII  
DEPARTMENT OF TRANSPORTATION  
HIGHWAYS DIVISION

**DETOUR PLAN**

INTERSTATE ROUTE H-1 CONCRETE  
PAVEMENT PRESERVATION (DOWEL RETROFIT)  
M.P. 2.40 TO 3.46 and M.P. 24.90 TO 26.40  
Federal Aid Project No. ARR-HI-1(262)  
Not to Scale Date: Jan, 2009

SHEET No. T16 OF 20 SHEETS




**NOTES:**



1. Markers prefixed with "IM" shall have a white legend on a blue background except the Interstate shield which shall be a red, white and blue design.
2. Markers prefixed with "C" shall have a black legend on orange background.
3. Contractor to provide up to 2 electronic message signs per each road/ramp closure as part of the traffic control lump sum item. Electronic message signs shall be set up one week prior to any road/ramp closure and for the duration of the road/ramp closure at the location specified by the Engineer. Electronic message signs will not be paid for separately, but shall be considered incidental to Contract Item No. 645.1000 - Traffic Control.
4. In addition to the detour signs shown on this plan, Contractor shall install appropriate traffic controls for each road/ramp closure. All traffic control work, including detour signs will not be paid for separately, but shall be considered incidental to Contract Item No. 645.1000 - Traffic Control.

5. Contractor shall furnish a minimum of one (1) uniformed police officer with vehicle equipped with blue strobe light at each roadway approach to the road/ramp closure area. The furnishing of a police officer with vehicle will not be paid for separately, but shall be considered incidental to Contract Item No. 645.1000 - Traffic Control.
6. For additional traffic control notes, see Contract Plan Sheet No. 22.
7. All signs shown within the City right-of-way shall be installed on existing street light posts or temporary non-marring sign supports. This work shall be considered incidental to various contract items.

FED. ROAD DIST. NO.	STATE	FED. AID PROJ. NO.	FISCAL YEAR	SHEET NO.	TOTAL SHEETS
HAWAII	HAW.	ARR-HI-1(262)	2009	40	43

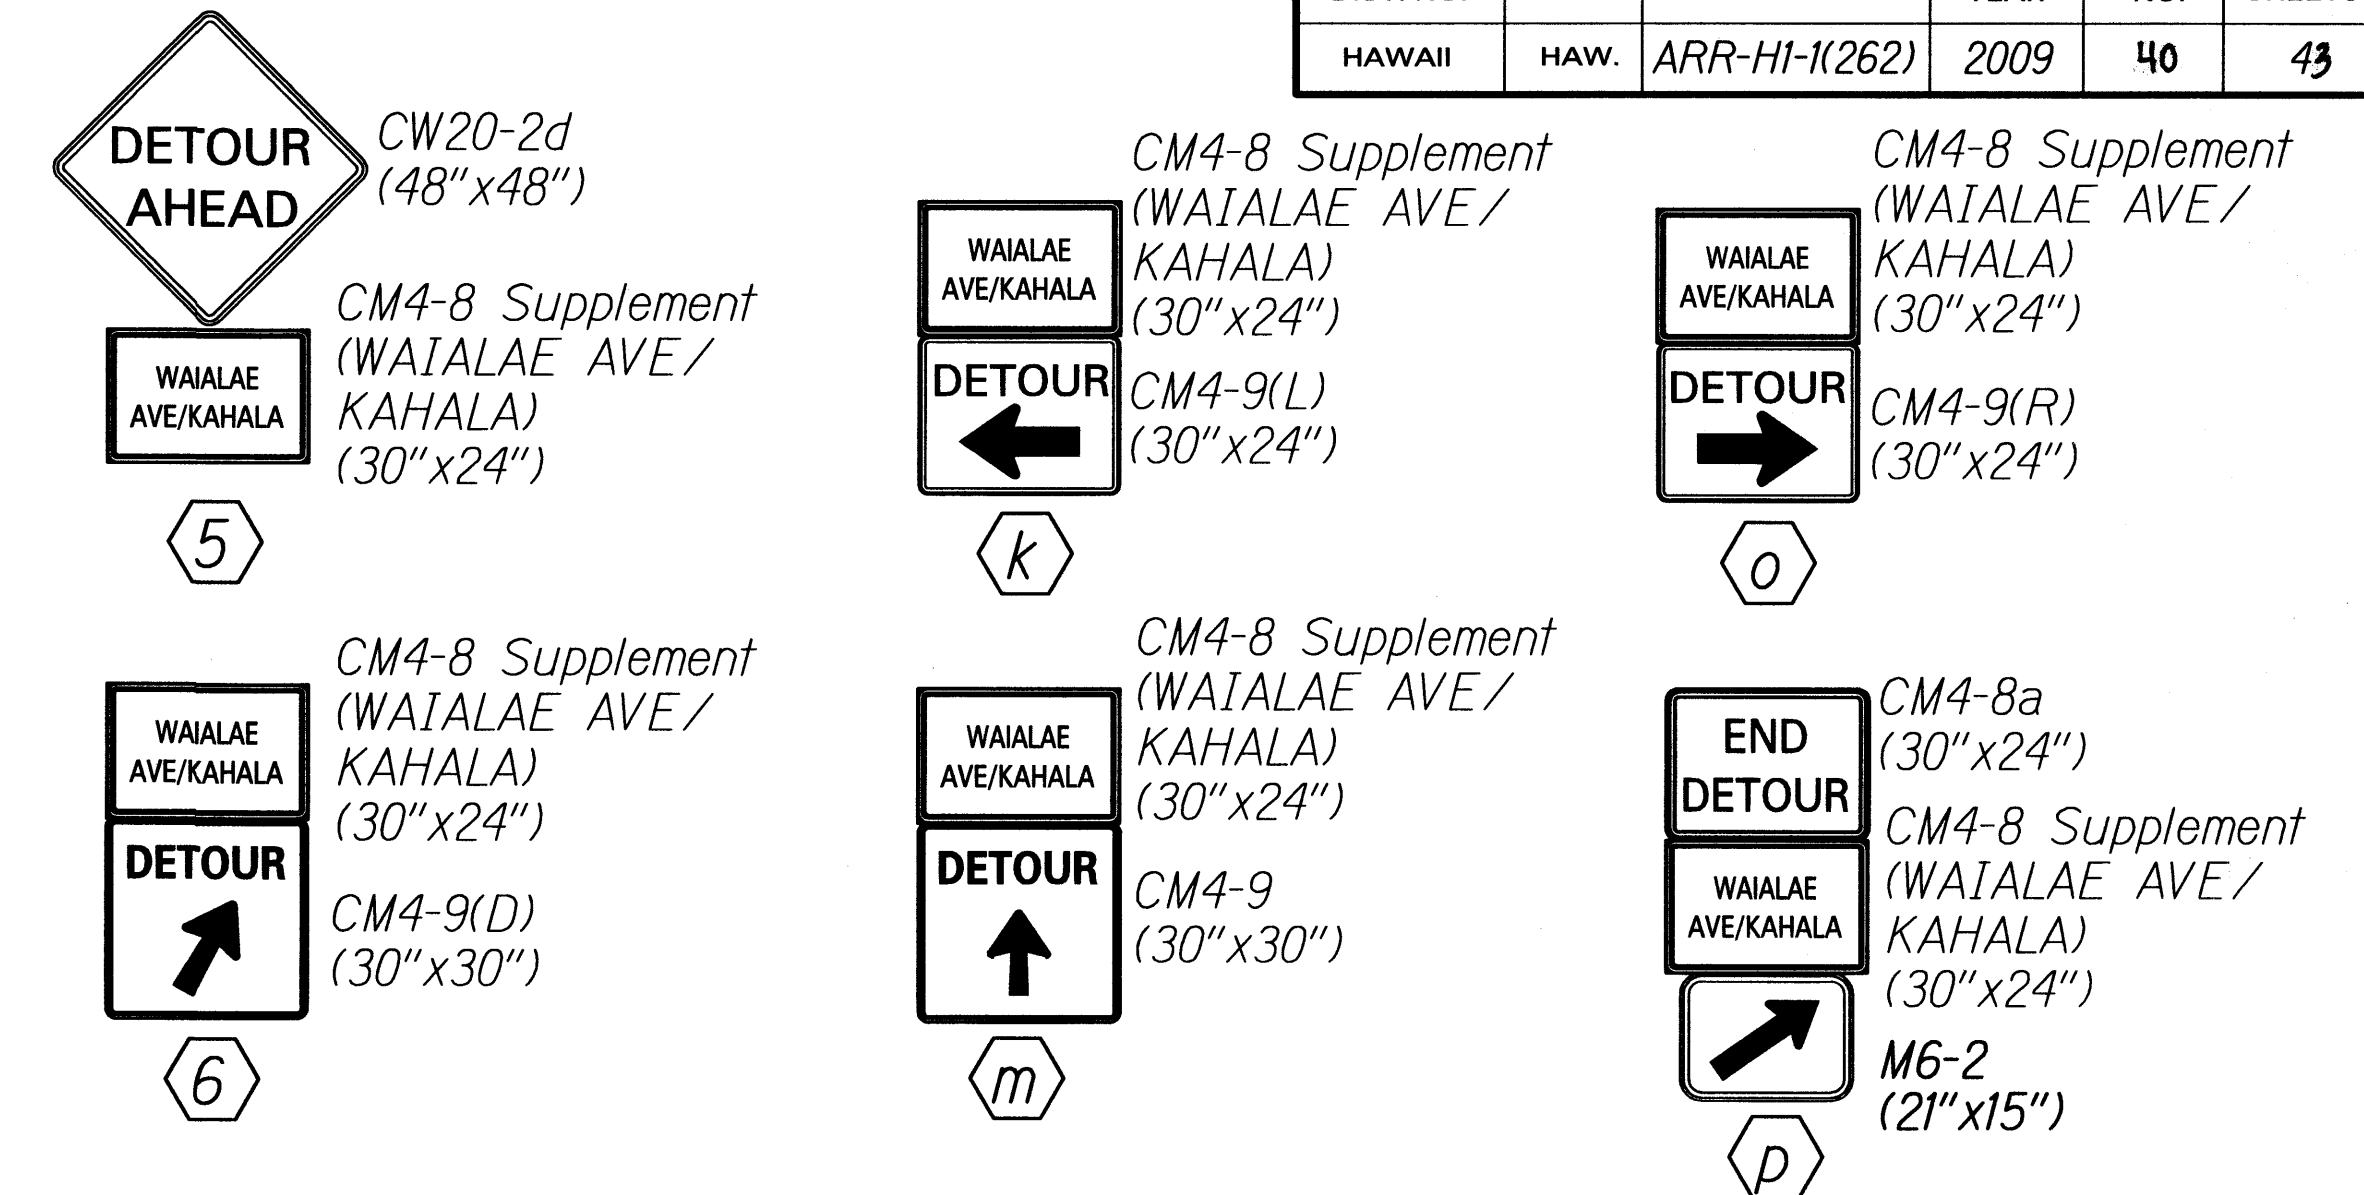

**WORK AREA 2**

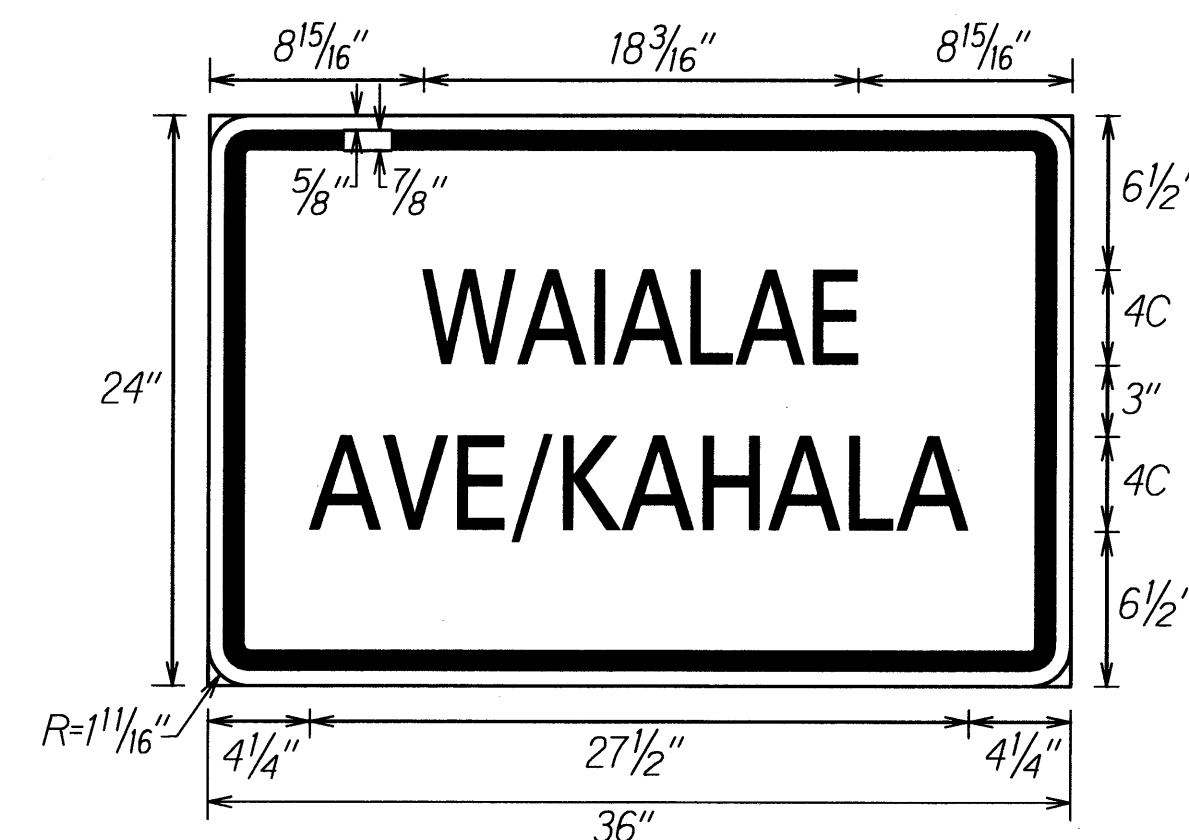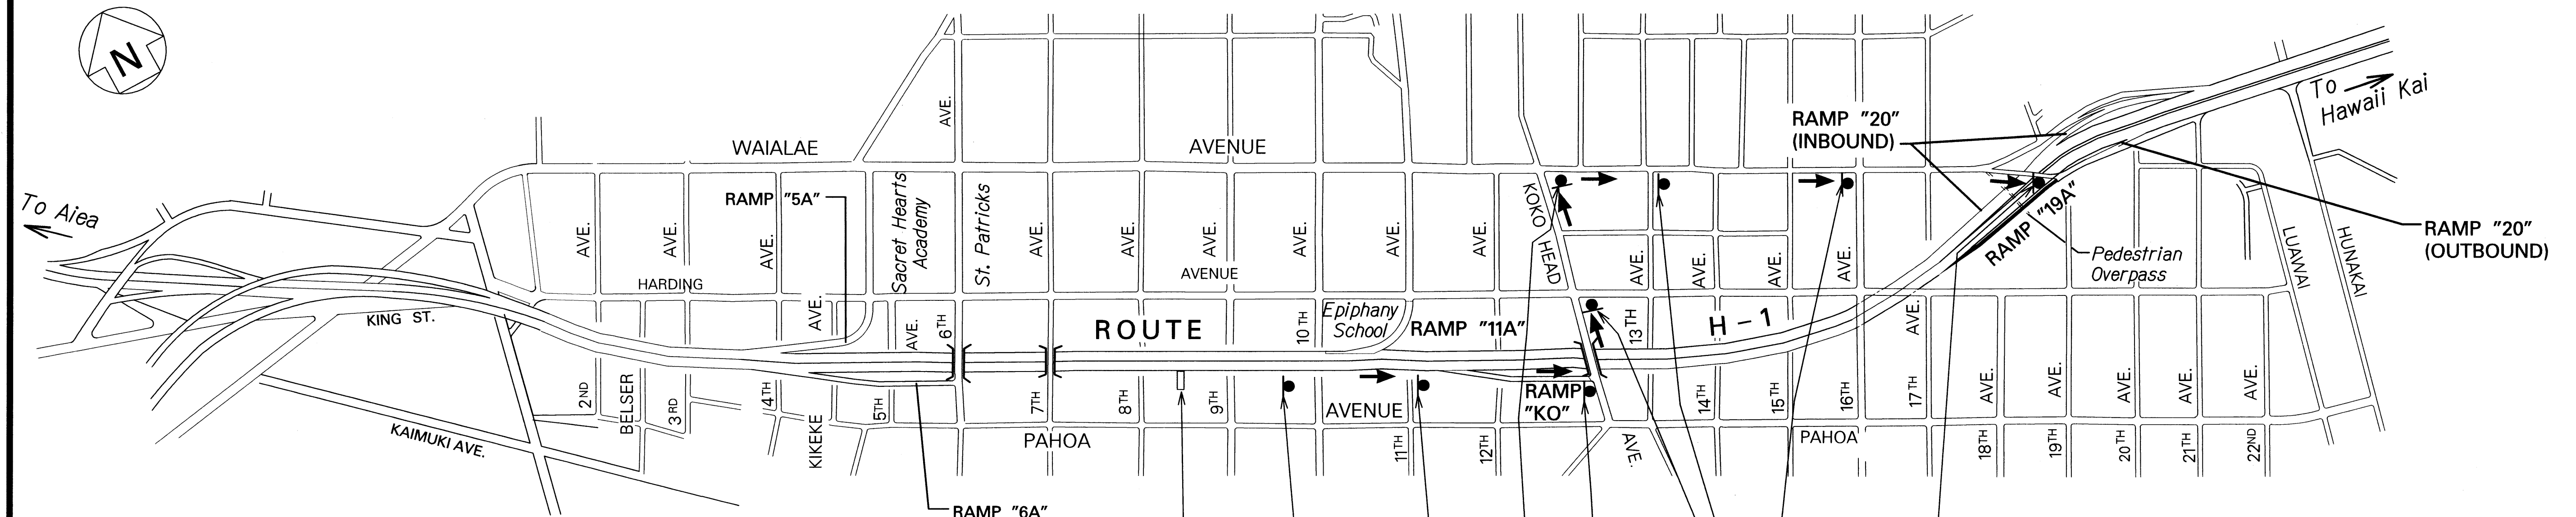

CM4-8 Supplement (WAIALAE AVE/KAHALA)  
Not to Scale

**LEGEND:**

- Temporary Construction Sign w/Post
- Electronic Message Sign
- Road Closure Area
- Direction of Travel

APPROVED:

CHIEF, TRAFFIC REVIEW BRANCH, DPP  
(For Construction within City R.O.W. Only)

DATE

STATE OF HAWAII  
DEPARTMENT OF TRANSPORTATION  
HIGHWAYS DIVISION

**DETOUR PLAN**

**INTERSTATE ROUTE H-1 CONCRETE  
PAVEMENT PRESERVATION (DOWEL RETROFIT)**

**M.P. 2.40 TO 3.46 and M.P. 24.90 TO 26.40**

**Federal Aid Project No. ARR-HI-1(262)**


Not to Scale Date: Jan., 2009

SHEET No. T17 OF 20 SHEETS


**NOTES:**

- Markers prefixed with "IM" shall have a white legend on a blue background except the Interstate shield which shall be a red, white and blue design.
- Markers prefixed with "C" shall have a black legend on orange background.
- Contractor to provide up to 2 electronic message signs per each road/ramp closure as part of the traffic control lump sum item. Electronic message signs shall be set up one week prior to any road/ramp closure and for the duration of the road/ramp closure at the location specified by the Engineer. Electronic message signs will not be paid for separately, but shall be considered incidental to Contract Item No. 645.1000 - Traffic Control.
- In addition to the detour signs shown on this plan, Contractor shall install appropriate traffic controls for each road/ramp closure. All traffic control work, including detour signs will not be paid for separately, but shall be considered incidental to Contract Item No. 645.1000 - Traffic Control.
- Contractor shall furnish a minimum of one (1) uniformed police officer with vehicle equipped with blue strobe light at each roadway approach to the road/ramp closure area. The furnishing of a police officer with vehicle will not be paid for separately, but shall be considered incidental to Contract Item No. 645.1000 - Traffic Control.
- For additional traffic control notes, see Contract Plan Sheet No. 22.
- All signs shown within the City right-of-way shall be installed on existing street light posts or temporary non-marring sign supports. This work shall be considered incidental to various contract items.

FED. ROAD DIST. NO.	STATE	FED. AID PROJ. NO.	FISCAL YEAR	SHEET NO.	TOTAL SHEETS
HAWAII	HAW.	ARR-HI-1(262)	2009	41	43

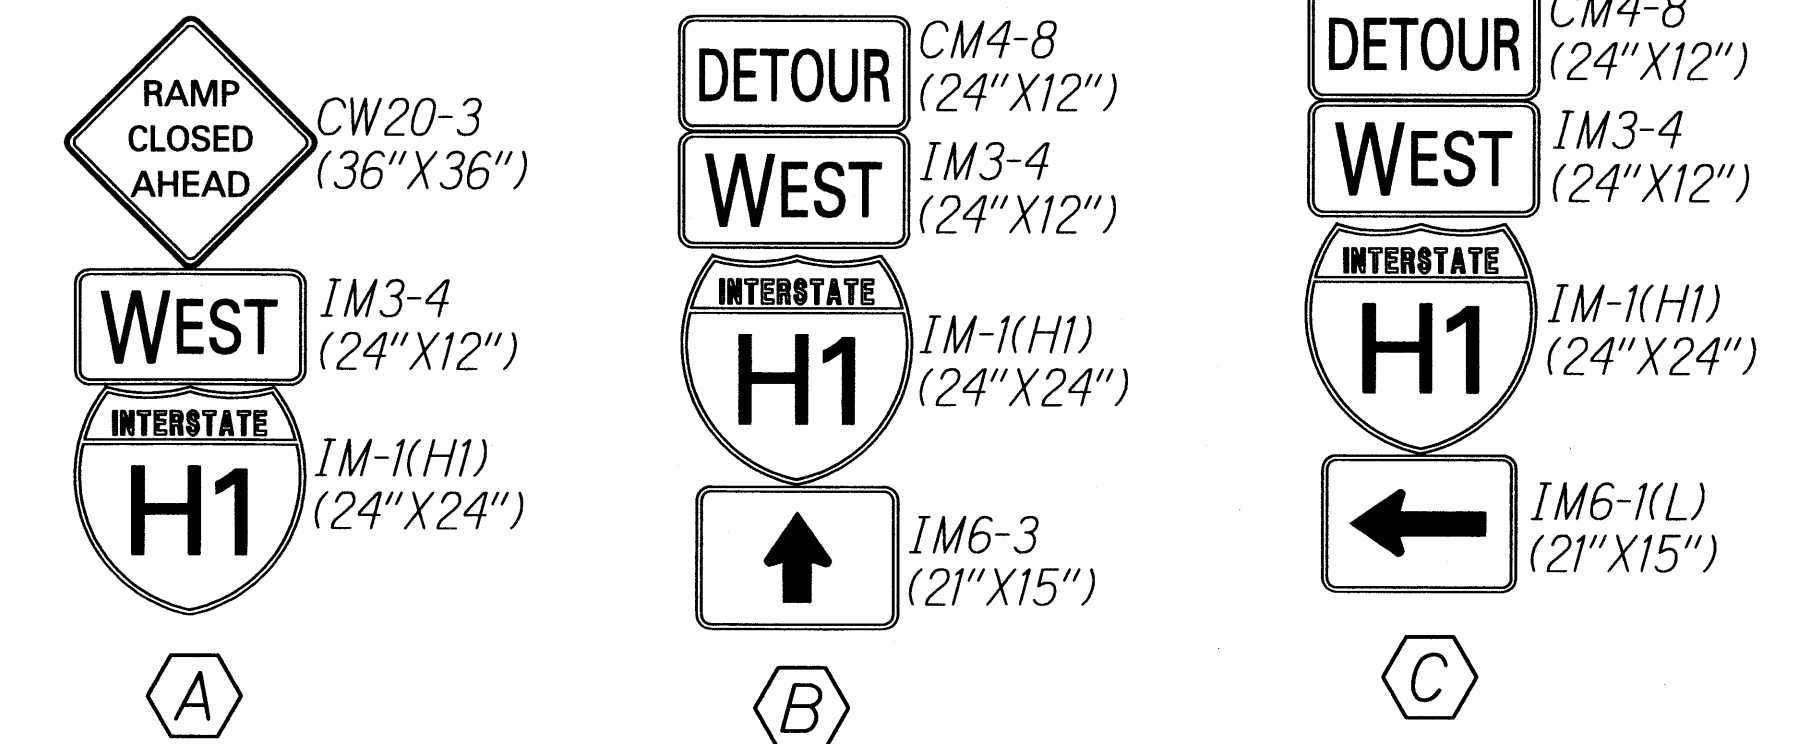

**WORK AREA** 2

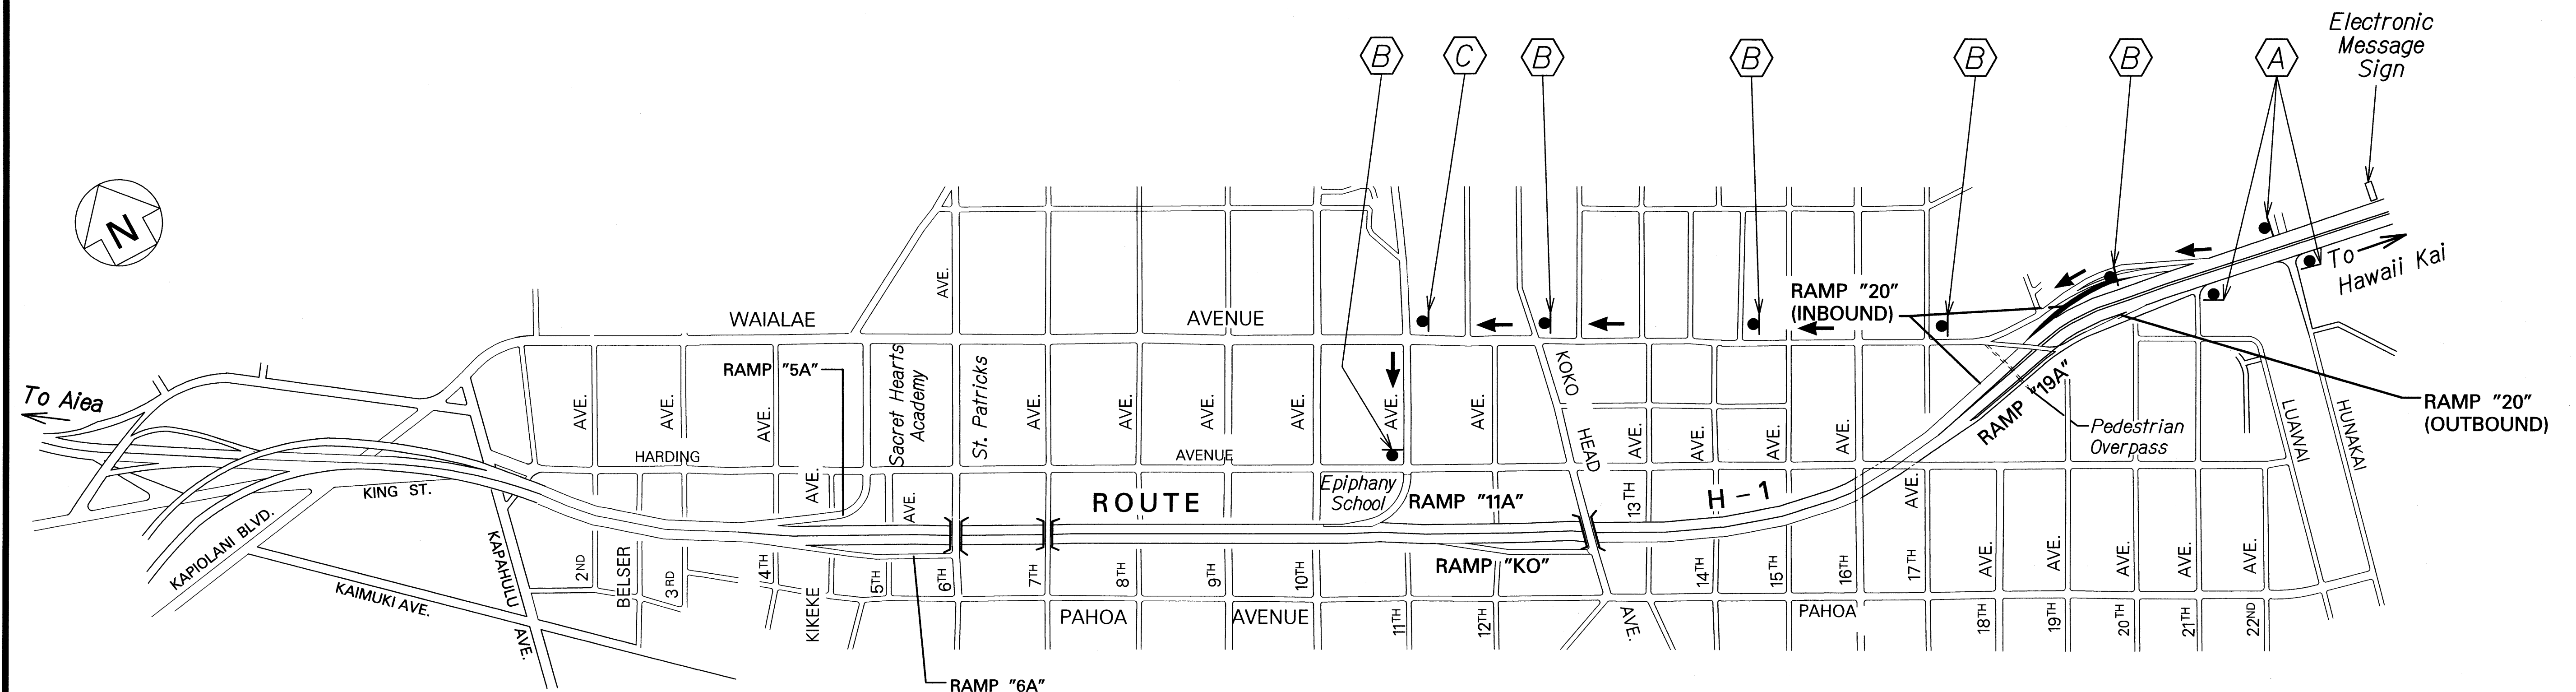

**LEGEND:**

- Temporary Construction Sign w/Post
- Electronic Message Sign
- Road Closure Area
- Direction of Travel

APPROVED:

*[Signature]*  
CHIEF, TRAFFIC REVIEW BRANCH, DPP  
(For Construction within City R.O.W. Only)

*[Signature]*  
DATE

STATE OF HAWAII  
DEPARTMENT OF TRANSPORTATION  
HIGHWAYS DIVISION

DETOUR PLAN

INTERSTATE ROUTE H-1 CONCRETE  
PAVEMENT PRESERVATION (DOWEL RETROFIT)

M.P. 2.40 TO 3.46 and M.P. 24.90 TO 26.40

Federal Aid Project No. ARR-HI-1(262)

Not to Scale Date: Jan., 2009

SHEET No. T18 OF 20 SHEETS




**NOTES:**


1. Markers prefixed with "IM" shall have a white legend on a blue background except the Interstate shield which shall be a red, white and blue design.
2. Markers prefixed with "C" shall have a black legend on orange background.
3. Contractor to provide up to 2 electronic message signs per each road/ramp closure as part of the traffic control lump sum item. Electronic message signs shall be set up one week prior to any road/ramp closure and for the duration of the road/ramp closure at the location specified by the Engineer. Electronic message signs will not be paid for separately, but shall be considered incidental to Contract Item No. 645.1000 - Traffic Control.
4. In addition to the detour signs shown on this plan, Contractor shall install appropriate traffic controls for each road/ramp closure. All traffic control work, including detour signs will not be paid for separately, but shall be considered incidental to Contract Item No. 645.1000 - Traffic Control.

5. Contractor shall furnish a minimum of one (1) uniformed police office with vehicle equipped with blue strobe light at each roadway approach to the road/ramp closure area. The furnishing of a police officer with vehicle will not be paid for separately, but shall be considered incidental to Contract Item No. 645.1000 - Traffic Control.
6. For additional traffic control notes, see Contract Plan Sheet No. 22.
7. All signs shown within the City right-of-way shall be installed on existing street light posts or temporary non-marring sign supports. This work shall be considered incidental to various contract items.

FED. ROAD DIST. NO.	STATE	FED. AID PROJ. NO.	FISCAL YEAR	SHEET NO.	TOTAL SHEETS
HAWAII	HAW.	ARR-HI-1(262)	2009	42	43

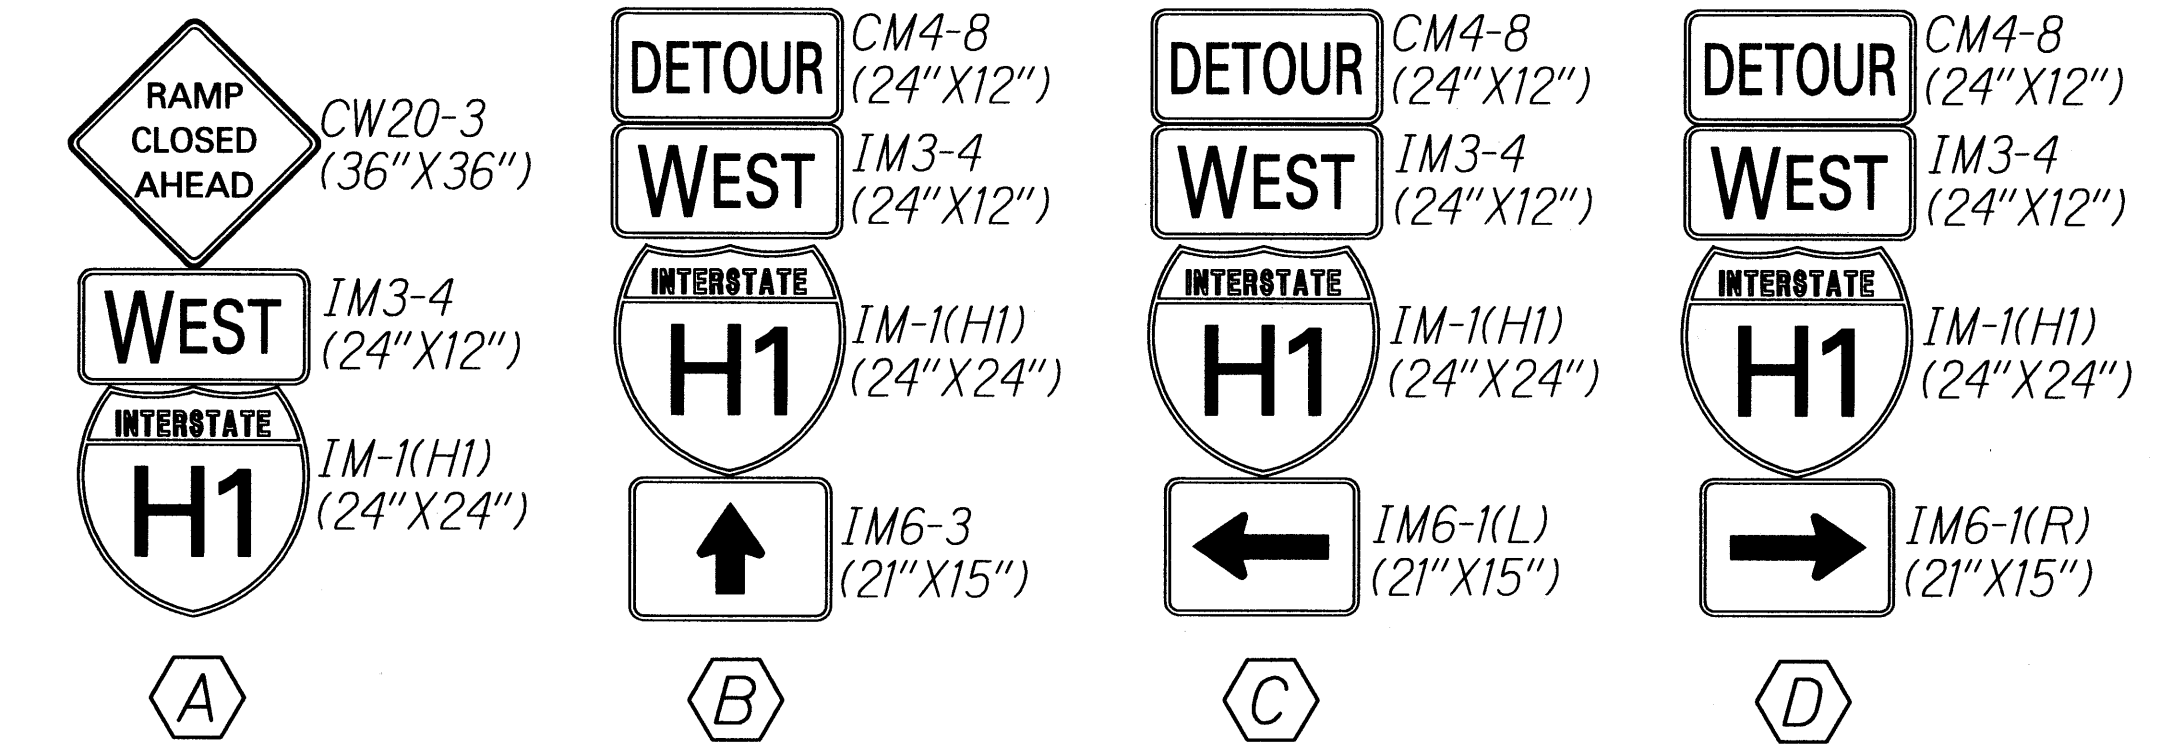

**WORK AREA 2**

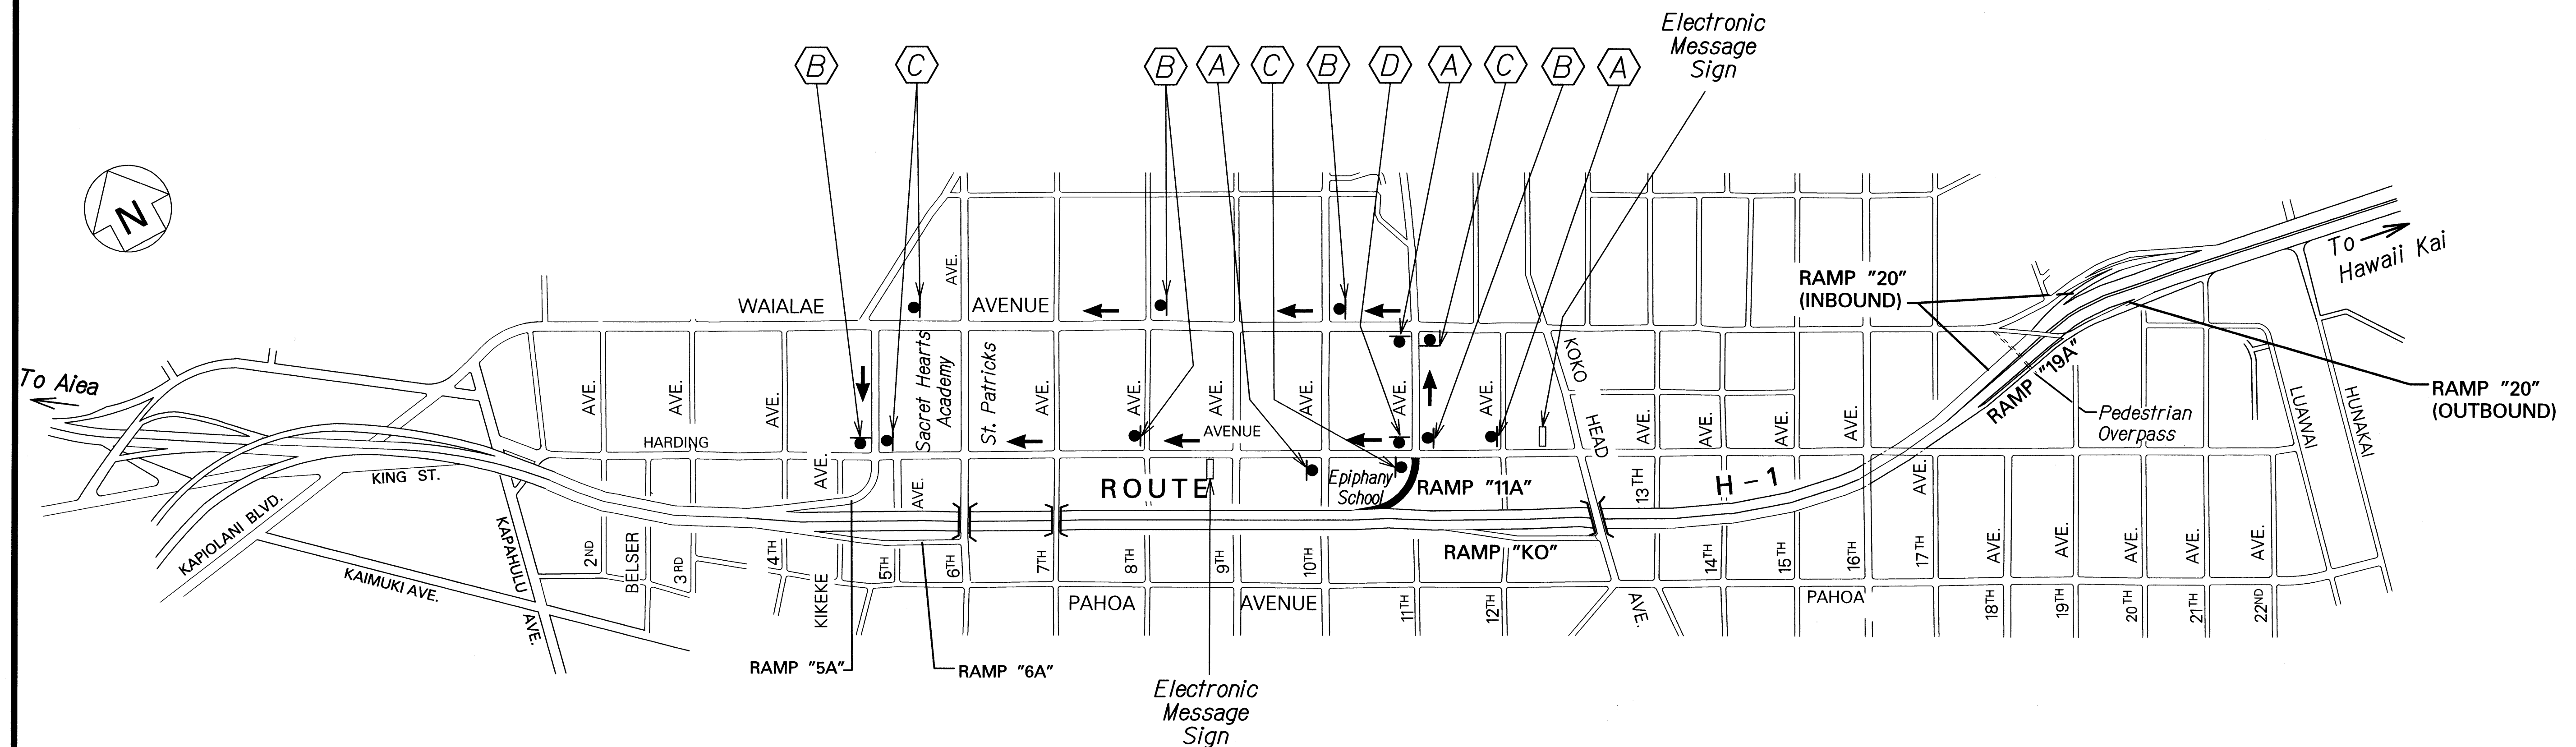

**LEGEND:**

- Temporary Construction Sign w/Post
- Electronic Message Sign
- Road Closure Area
- ➔ Direction of Travel

APPROVED:

*[Signature]*  
CHIEF, TRAFFIC REVIEW BRANCH, DPP  
(For Construction within City R.O.W. Only)

*7/24/09*  
DATE

STATE OF HAWAII  
DEPARTMENT OF TRANSPORTATION  
HIGHWAYS DIVISION

**DETOUR PLAN**

**INTERSTATE ROUTE H-1 CONCRETE  
PAVEMENT PRESERVATION (DOWEL RETROFIT)**

**M.P. 2.40 TO 3.46 and M.P. 24.90 TO 26.40**

**Federal Aid Project No. ARR-HI-1(262)**


Not to Scale Date: Jan., 2009

SHEET No. T19 OF 20 SHEETS


**NOTES:**

- Markers prefixed with "IM" shall have a white legend on a blue background except the Interstate shield which shall be a red, white and blue design.
- Markers prefixed with "C" shall have a black legend on orange background.
- Contractor to provide up to 2 electronic message signs per each road/ramp closure as part of the traffic control lump sum item. Electronic message signs shall be set up one week prior to any road/ramp closure and for the duration of the road/ramp closure at the location specified by the Engineer. Electronic message signs will not be paid for separately, but shall be considered incidental to Contract Item No. 645.1000 - Traffic Control.
- In addition to the detour signs shown on this plan, Contractor shall install appropriate traffic controls for each road/ramp closure. All traffic control work, including detour signs will not be paid for separately, but shall be considered incidental to Contract Item No. 645.1000 - Traffic Control.
- Contractor shall furnish a minimum of one (1) uniformed police officer with vehicle equipped with blue strobe light at each roadway approach to the road/ramp closure area. The furnishing of a police officer with vehicle will not be paid for separately, but shall be considered incidental to Contract Item No. 645.1000 - Traffic Control.
- For additional traffic control notes, see Contract Plan Sheet No. 22.
- All signs shown within the City right-of-way shall be installed on existing street light posts or temporary non-marring sign supports. This work shall be considered incidental to various contract items.

FED. ROAD DIST. NO.	STATE	FED. AID PROJ. NO.	FISCAL YEAR	SHEET NO.	TOTAL SHEETS
HAWAII	HAW.	ARR-HI-1(262)	2009	43	43

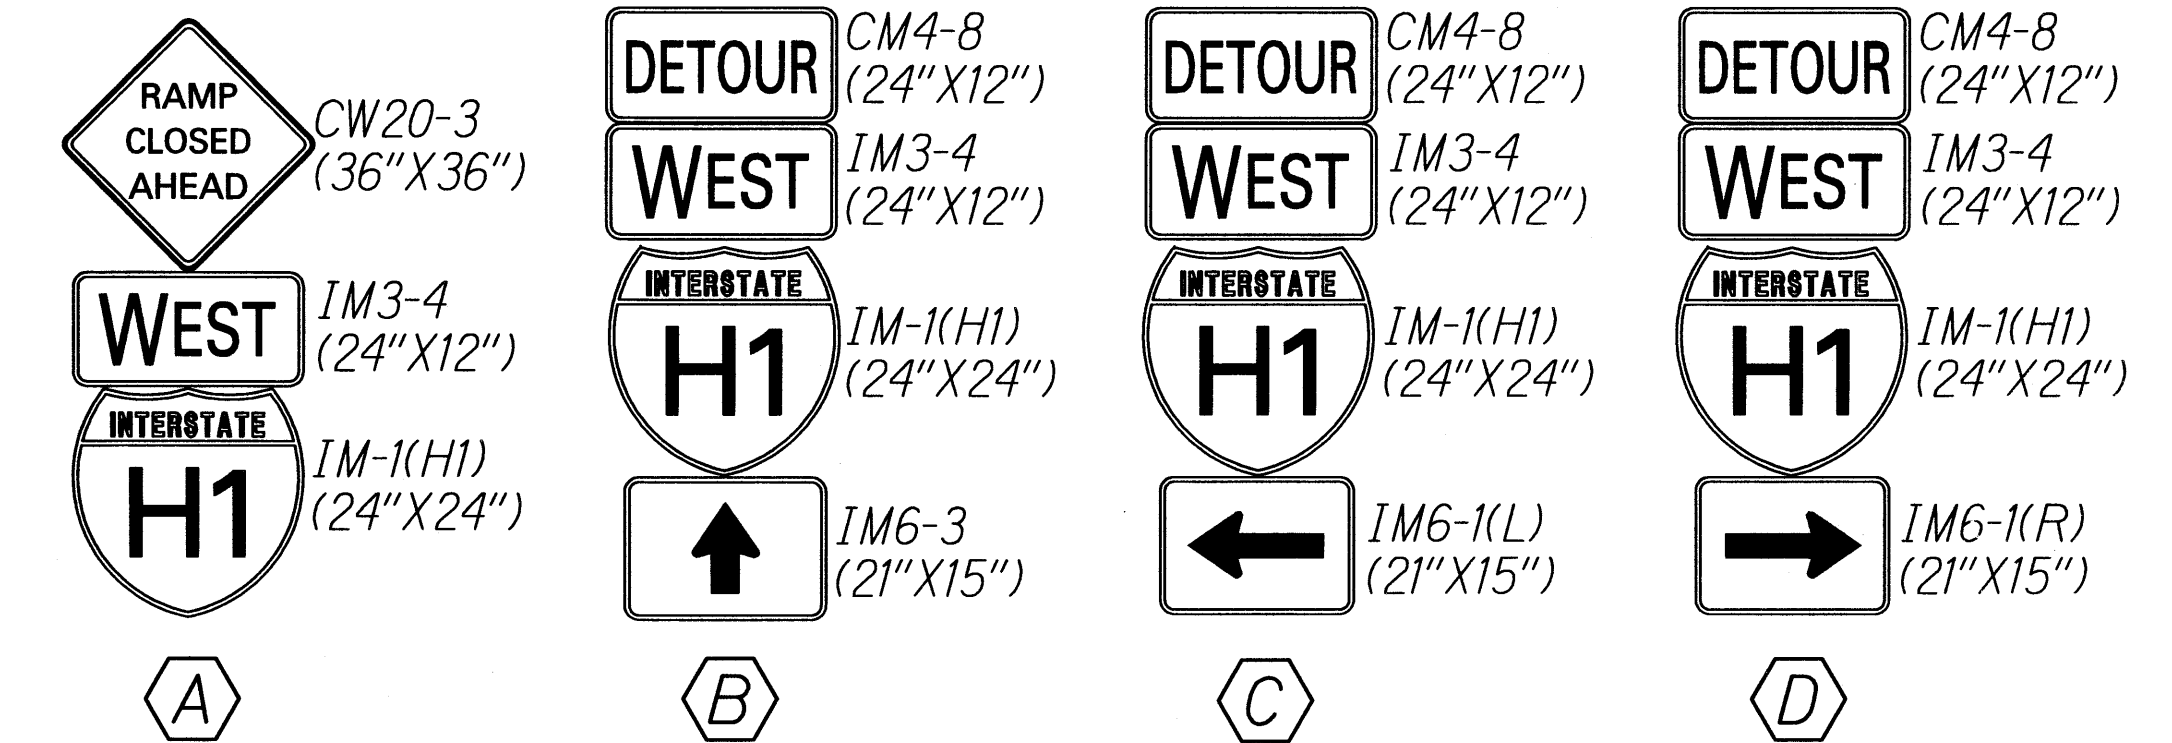

**WORK AREA 2**

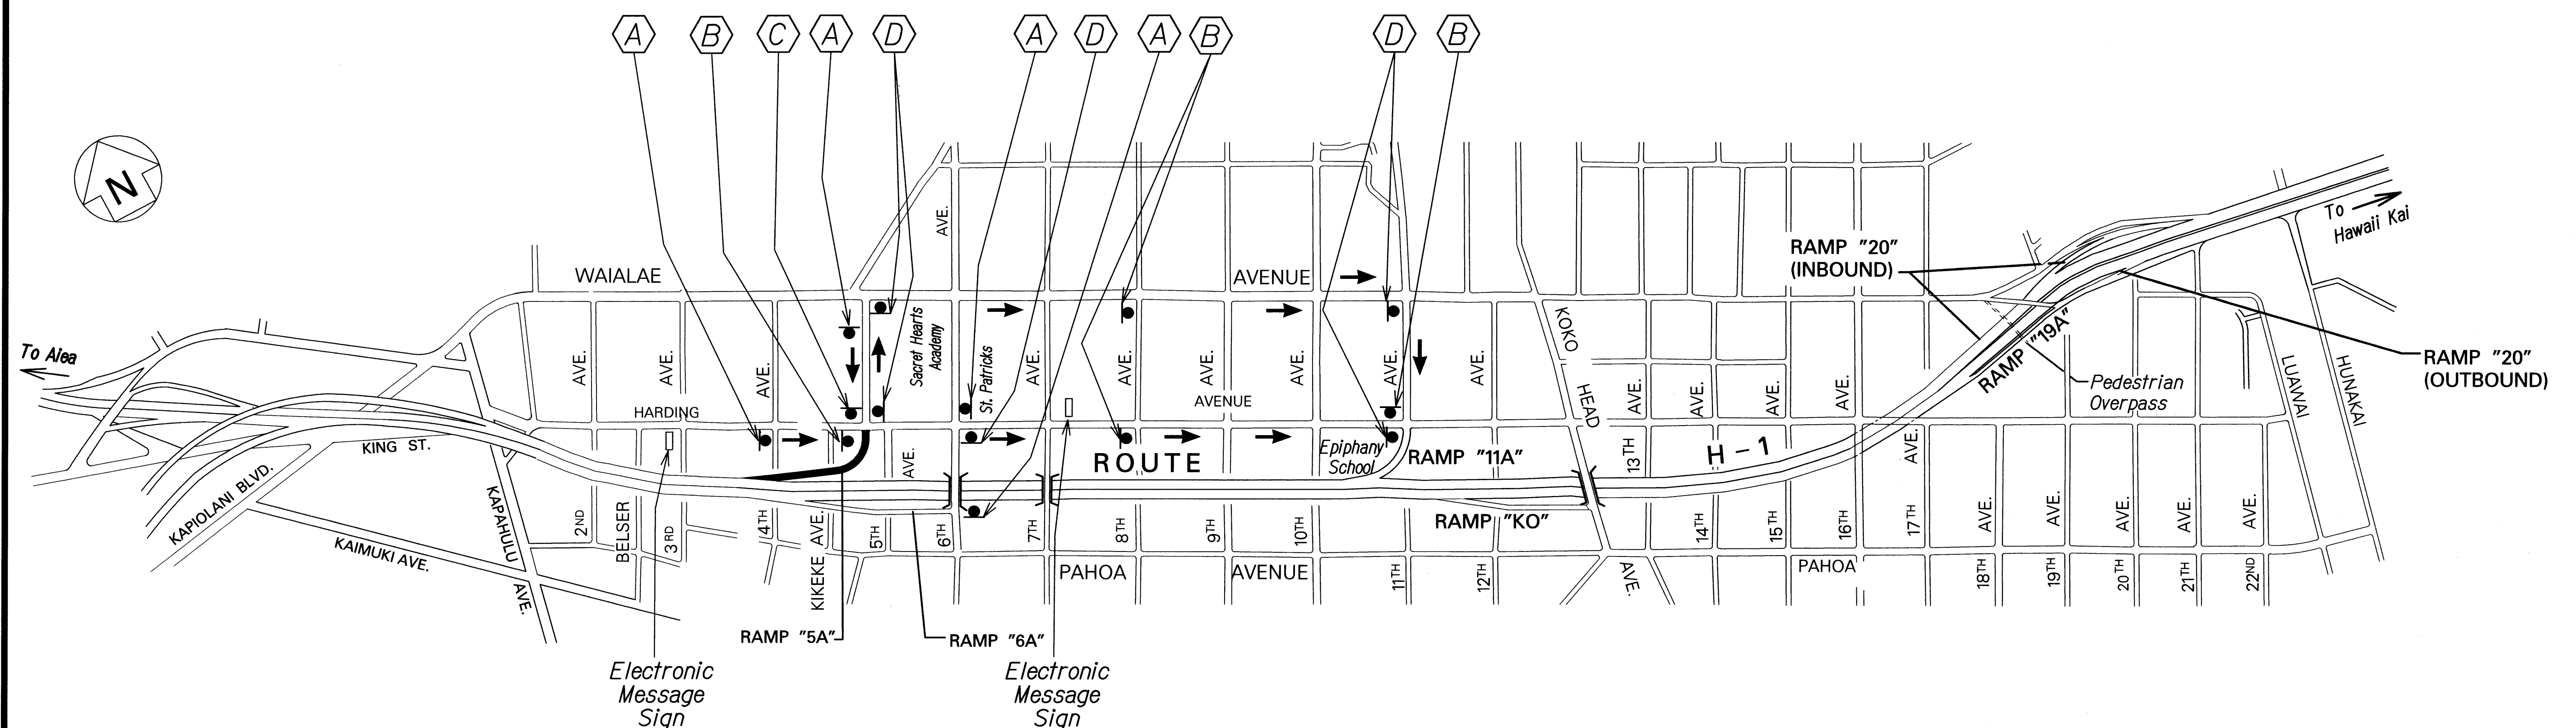

**LEGEND:**

- Temporary Construction Sign w/Post
- Electronic Message Sign
- ▬ Road Closure Area
- ➔ Direction of Travel

APPROVED:

*[Signature]*  
CHIEF, TRAFFIC REVIEW BRANCH, DPP  
(For Construction within City R.O.W. Only)

*[Signature]*  
DATE

STATE OF HAWAII  
DEPARTMENT OF TRANSPORTATION  
HIGHWAYS DIVISION

**DETOUR PLAN**

**INTERSTATE ROUTE H-1 CONCRETE  
PAVEMENT PRESERVATION (DOWEL RETROFIT)**

**M.P. 2.40 TO 3.46 and M.P. 24.90 TO 26.40**

**Federal Aid Project No. ARR-HI-1(262)**

Not to Scale Date: Jan., 2009

SHEET No. T20 OF 20 SHEETS