


FED. ROAD DIST. NO.	STATE	PROJ. NO.	FISCAL YEAR	SHEET NO.	TOTAL SHEETS
HAWAII	HAW.	ARR-HI-1(262)	2009	ADD.15	43

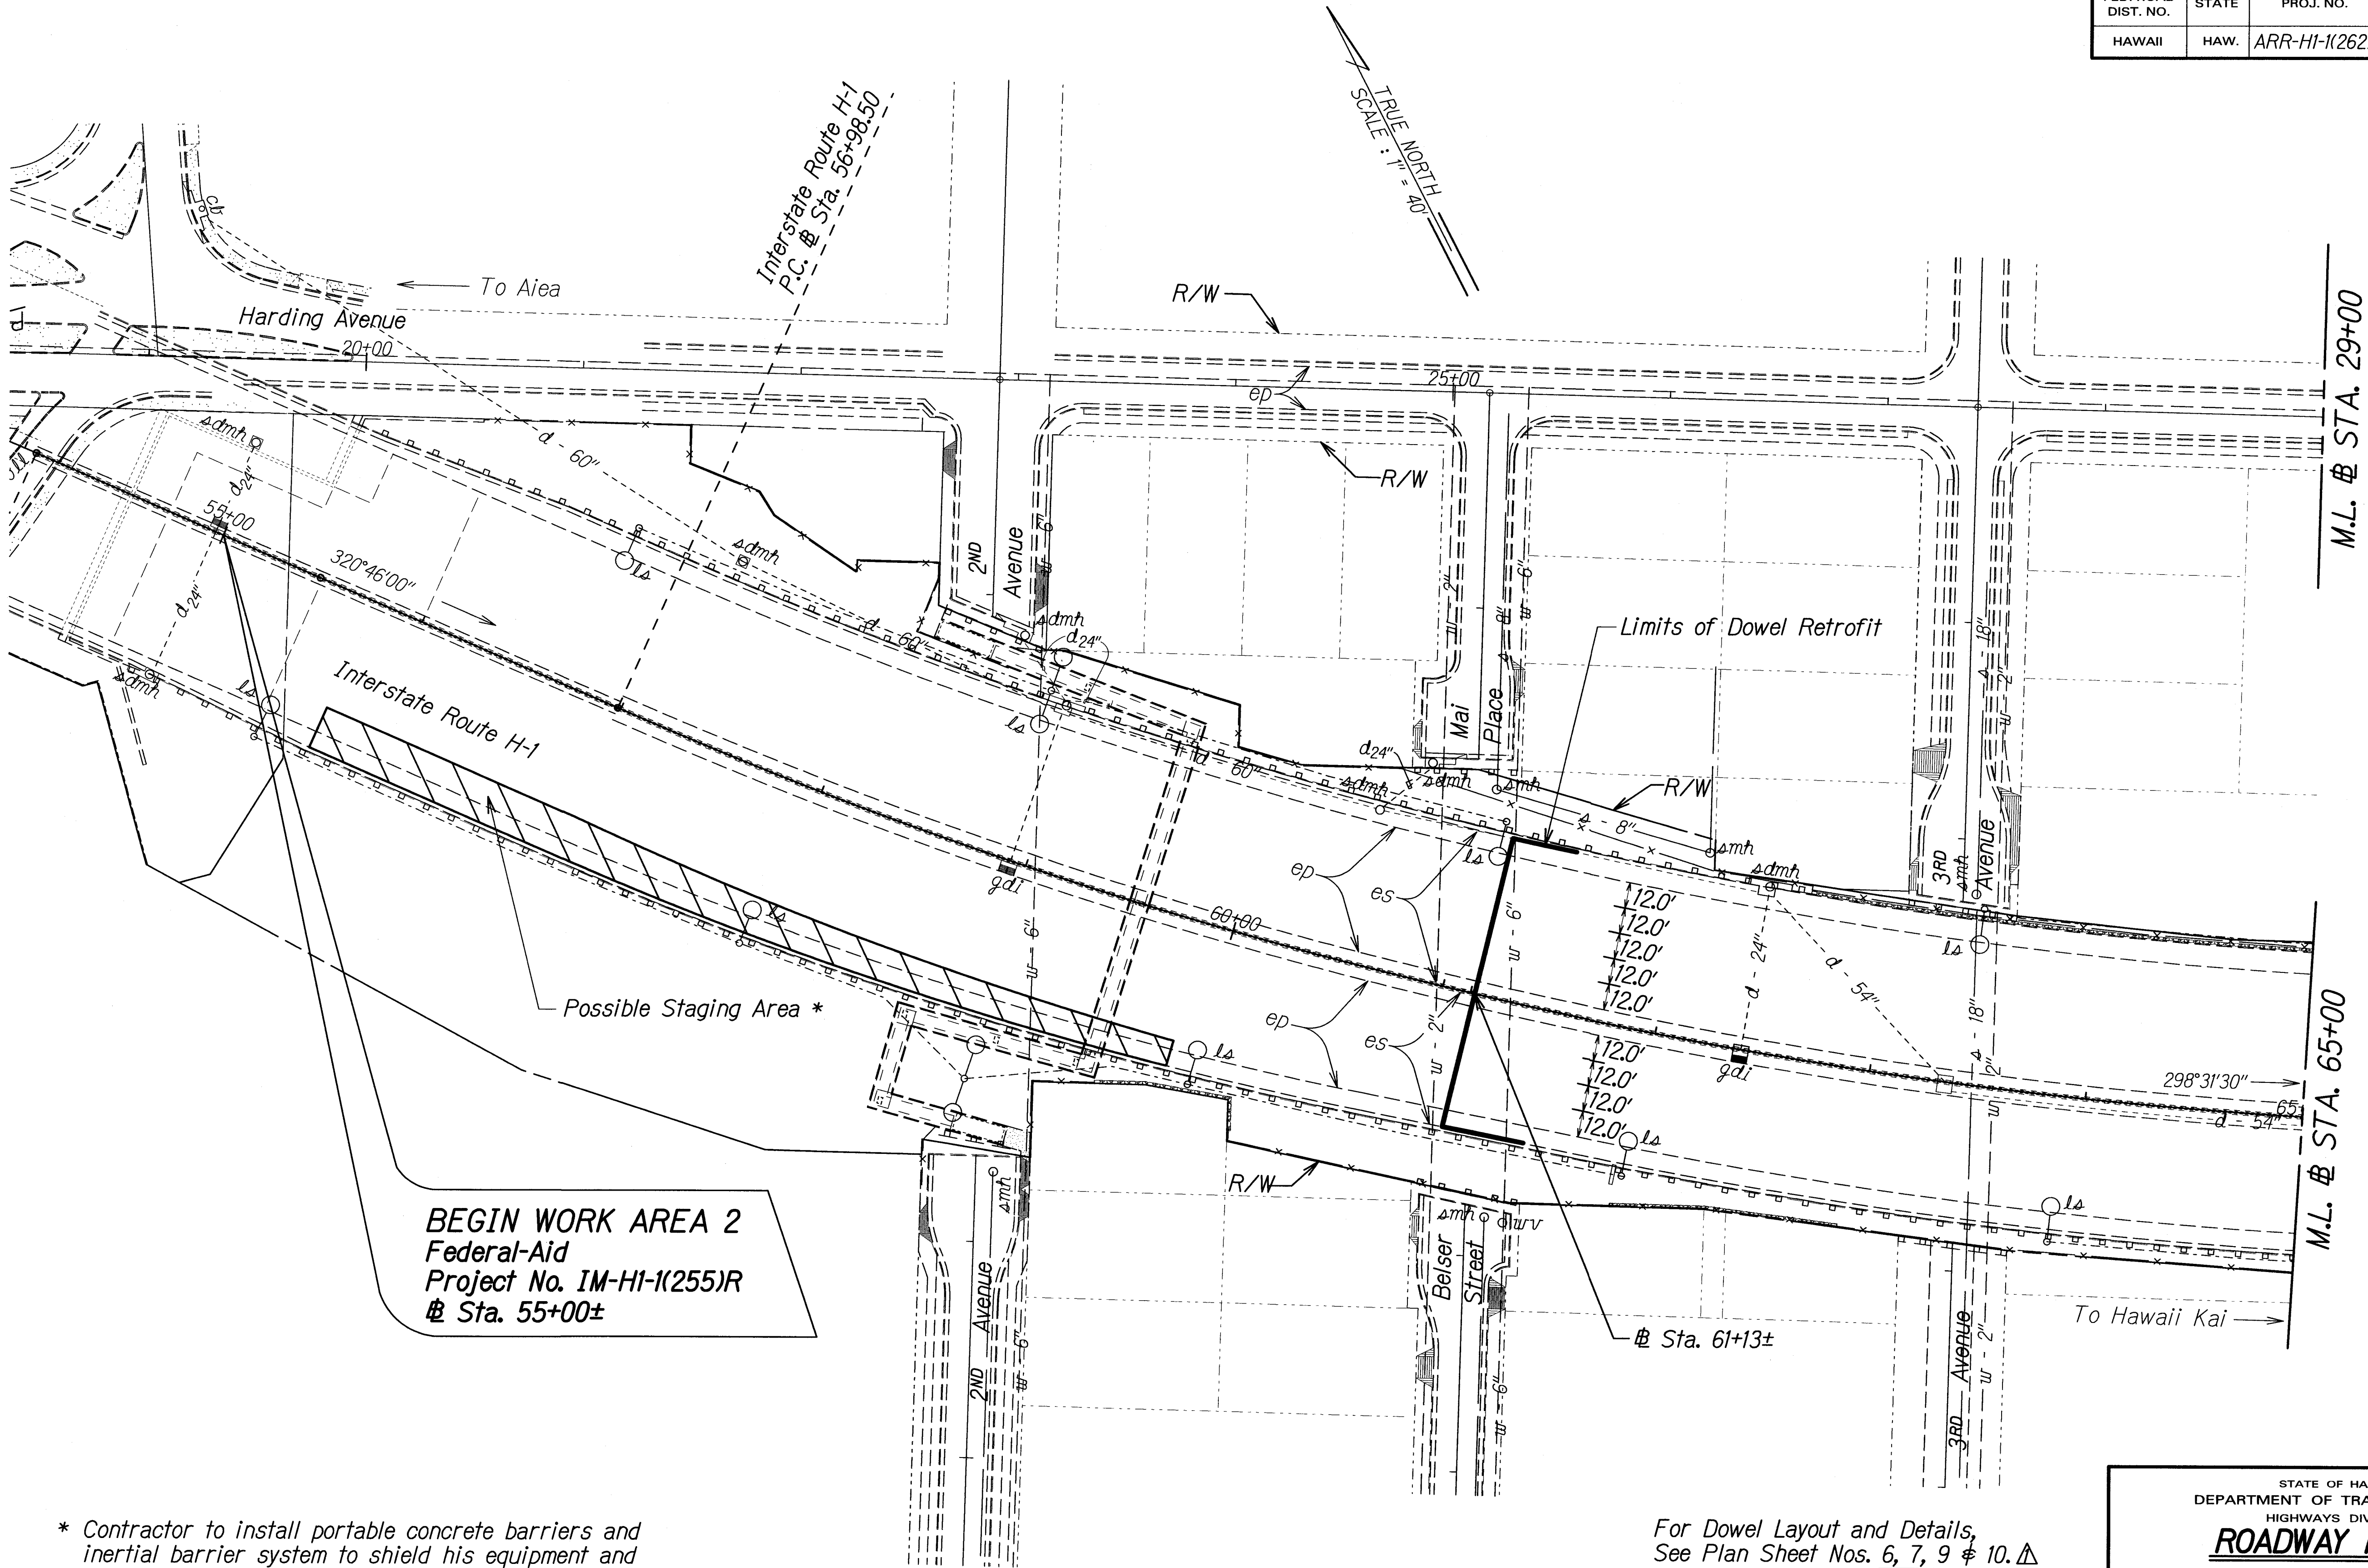

BEGIN WORK AREA 2
Federal-Aid
Project No. IM-HI-1(255)R
Sta. 55+00±

* Contractor to install portable concrete barriers and inertial barrier system to shield his equipment and material from traffic.

For Dowel Layout and Details,
See Plan Sheet Nos. 6, 7, 9 & 10. Δ

DESIGNED BY	DATE
DRAWN BY	
CHECKED BY	
IN CHARGE	
NOTED BY	
QUANTITIES BY	
CHECKED BY	


9/24/09	Δ Revised Reference Sheet Numbers.
DATE	REVISION

STATE OF HAWAII
DEPARTMENT OF TRANSPORTATION
HIGHWAYS DIVISION

ROADWAY PLANS
INTERSTATE ROUTE H-1 CONCRETE
PAVEMENT PRESERVATION (DOWEL RETROFIT)
M.P. 2.40 to 3.46 and M.P. 24.90 to 26.40
Federal-Aid Project No. ARR-HI-1(262)
Scale: 1" = 40' Date: Jan. 2009

SHEET No. 5 OF 13 SHEETS

FED. ROAD DIST. NO.	STATE	FED. AID PROJ. NO.	FISCAL YEAR	SHEET NO.	TOTAL SHEETS
HAWAII	HAW.	ARR-HI-K(262)	2009	ADD.16	43

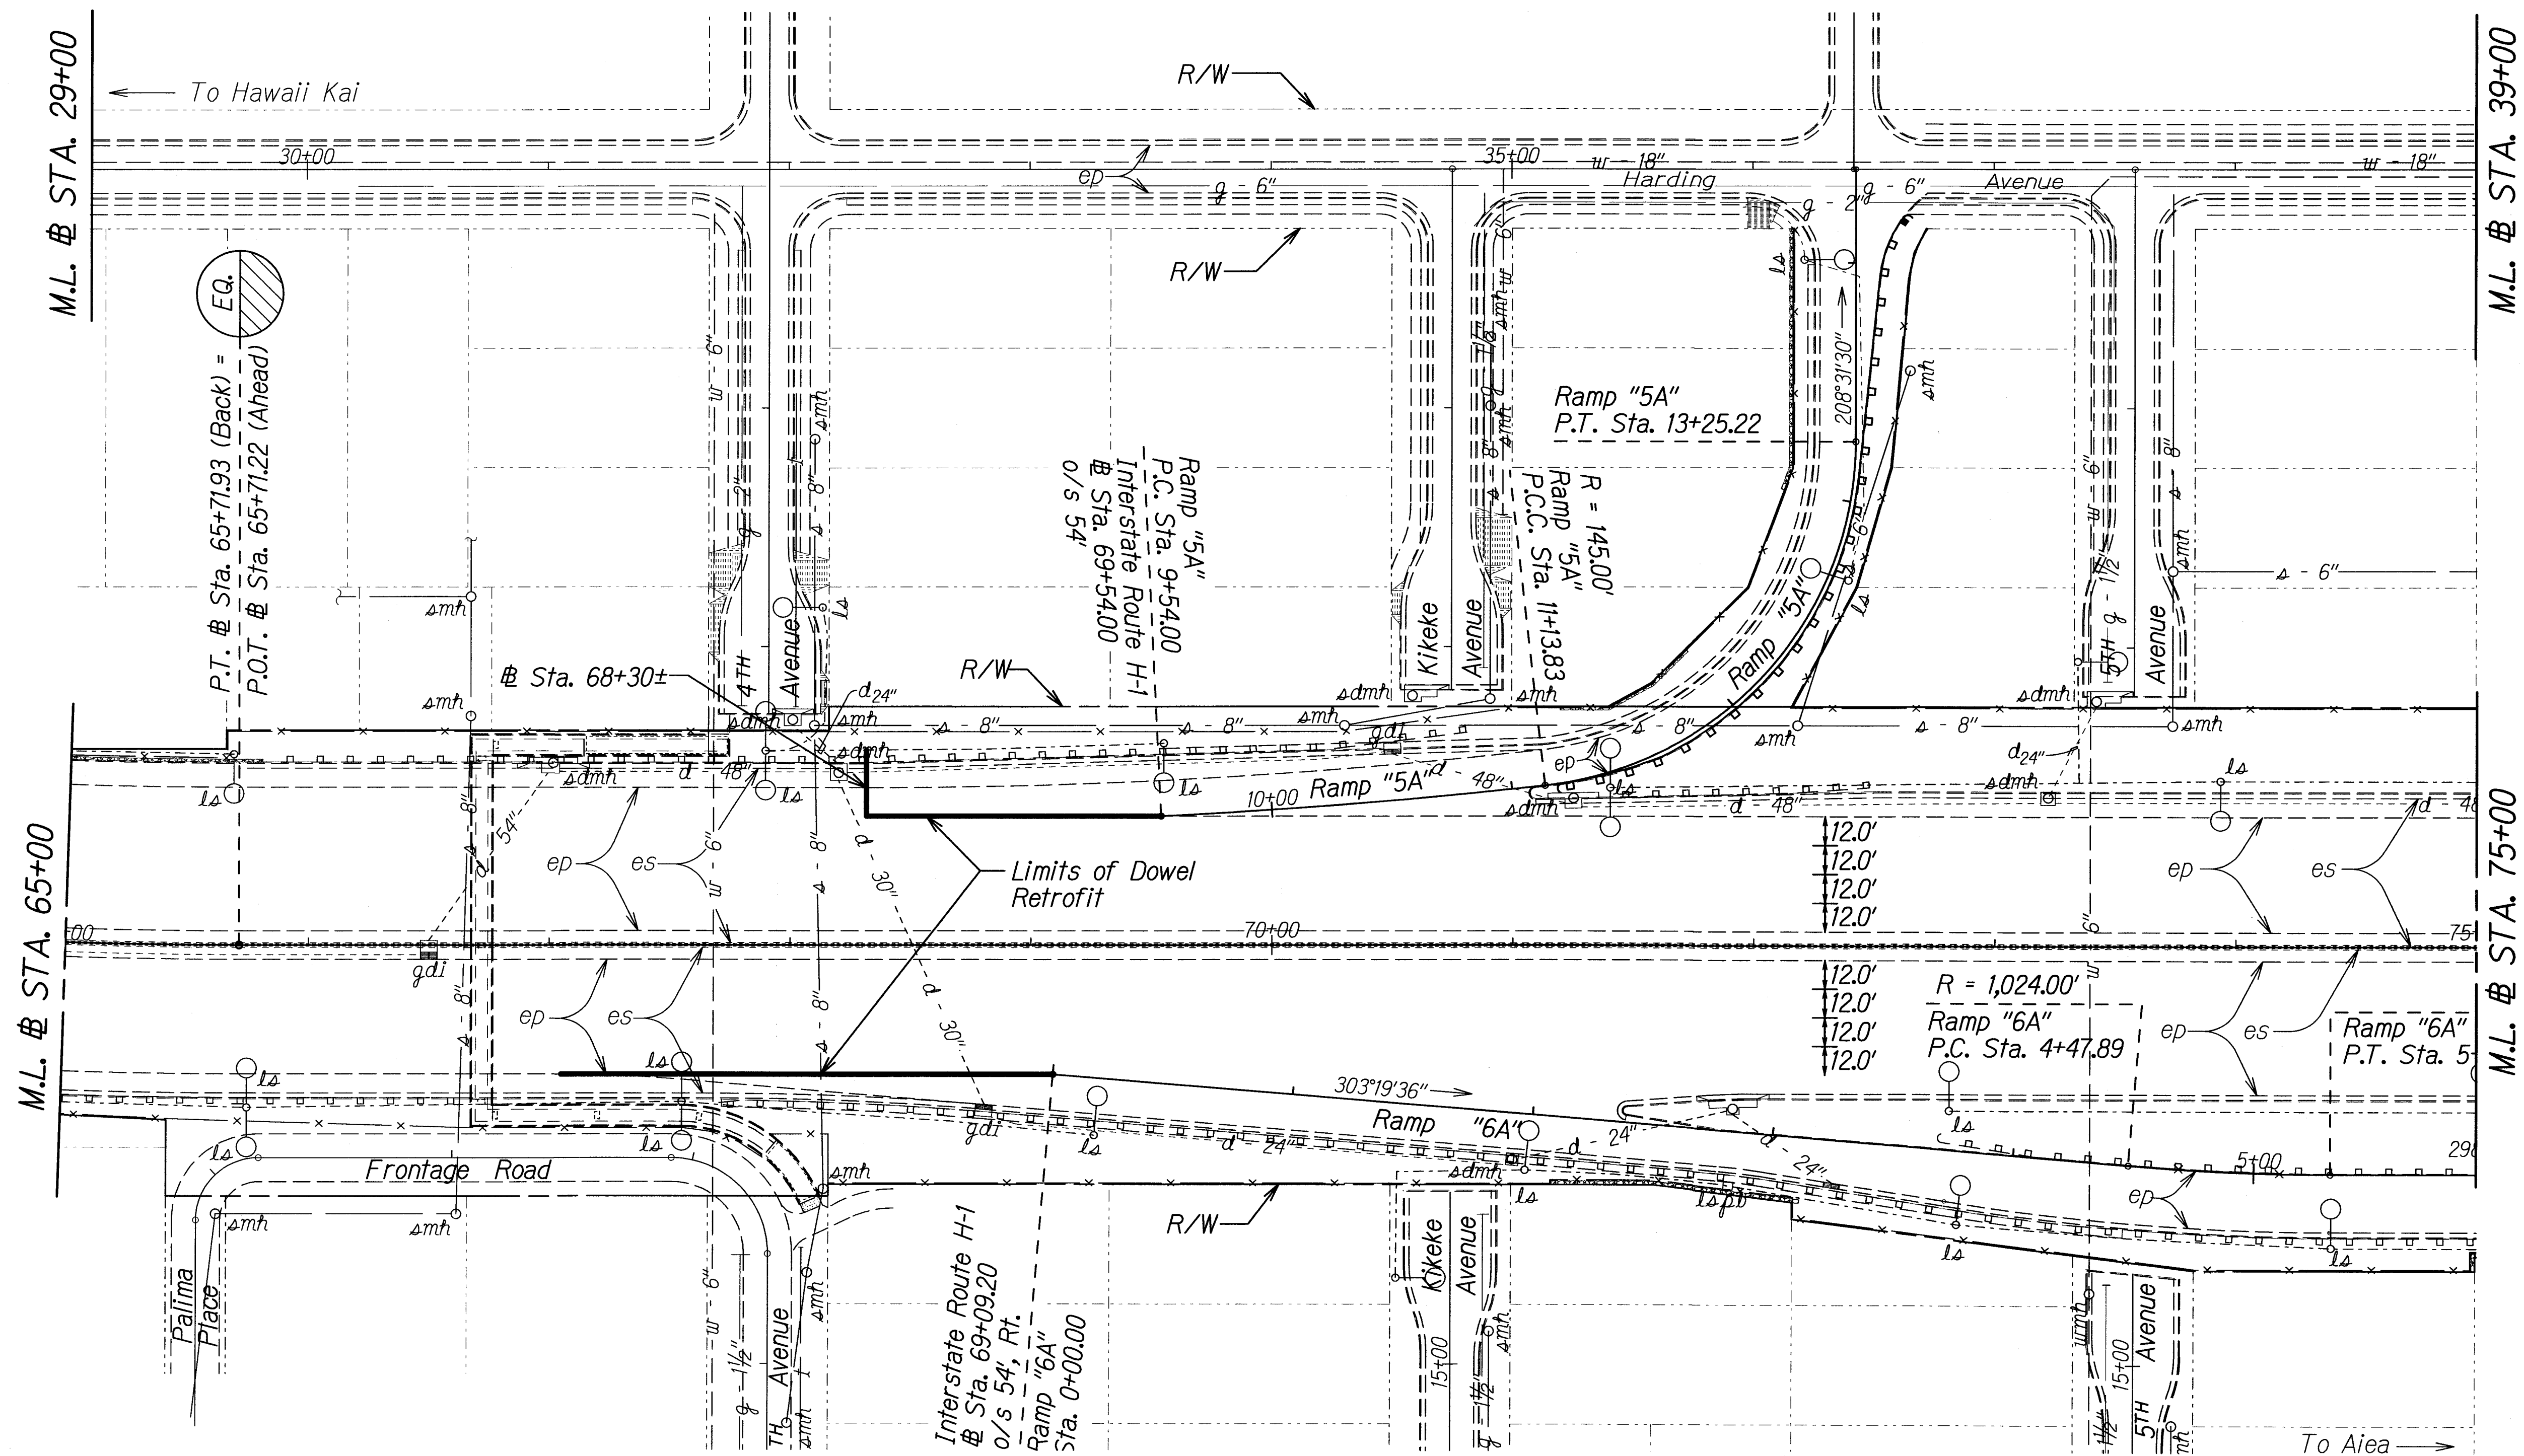

TRUE NORTH
SCALE: 1" = 40'

For Dowel Layout and Details,
See Plan Sheet Nos. 6, 7, 8, 9 & 10. Δ

ORIGINAL PLAN	DATE
DESIGNED BY	
TRACED BY	
NOTE BOOK	
QUANTITIES BY	
CHECKED BY	

9/24/09	Δ Revised Reference Sheet Numbers.
DATE	REVISION

STATE OF HAWAII
DEPARTMENT OF TRANSPORTATION
HIGHWAYS DIVISION

ROADWAY PLANS

INTERSTATE ROUTE H-1 CONCRETE PAVEMENT PRESERVATION (DOWEL RETROFIT)


M.P. 2.40 to 3.46 and M.P. 24.90 to 26.40

Federal-Aid Project No. ARR-HI-K(262)

Scale: 1" = 40' Date: Jan. 2009

SHEET No. 6 OF 13 SHEETS

FED. ROAD DIST. NO.	STATE	FED. AID PROJ. NO.	FISCAL YEAR	SHEET NO.	TOTAL SHEETS
HAWAII	HAW.	ARR-HI-1(262)	2009	ADD.17	43

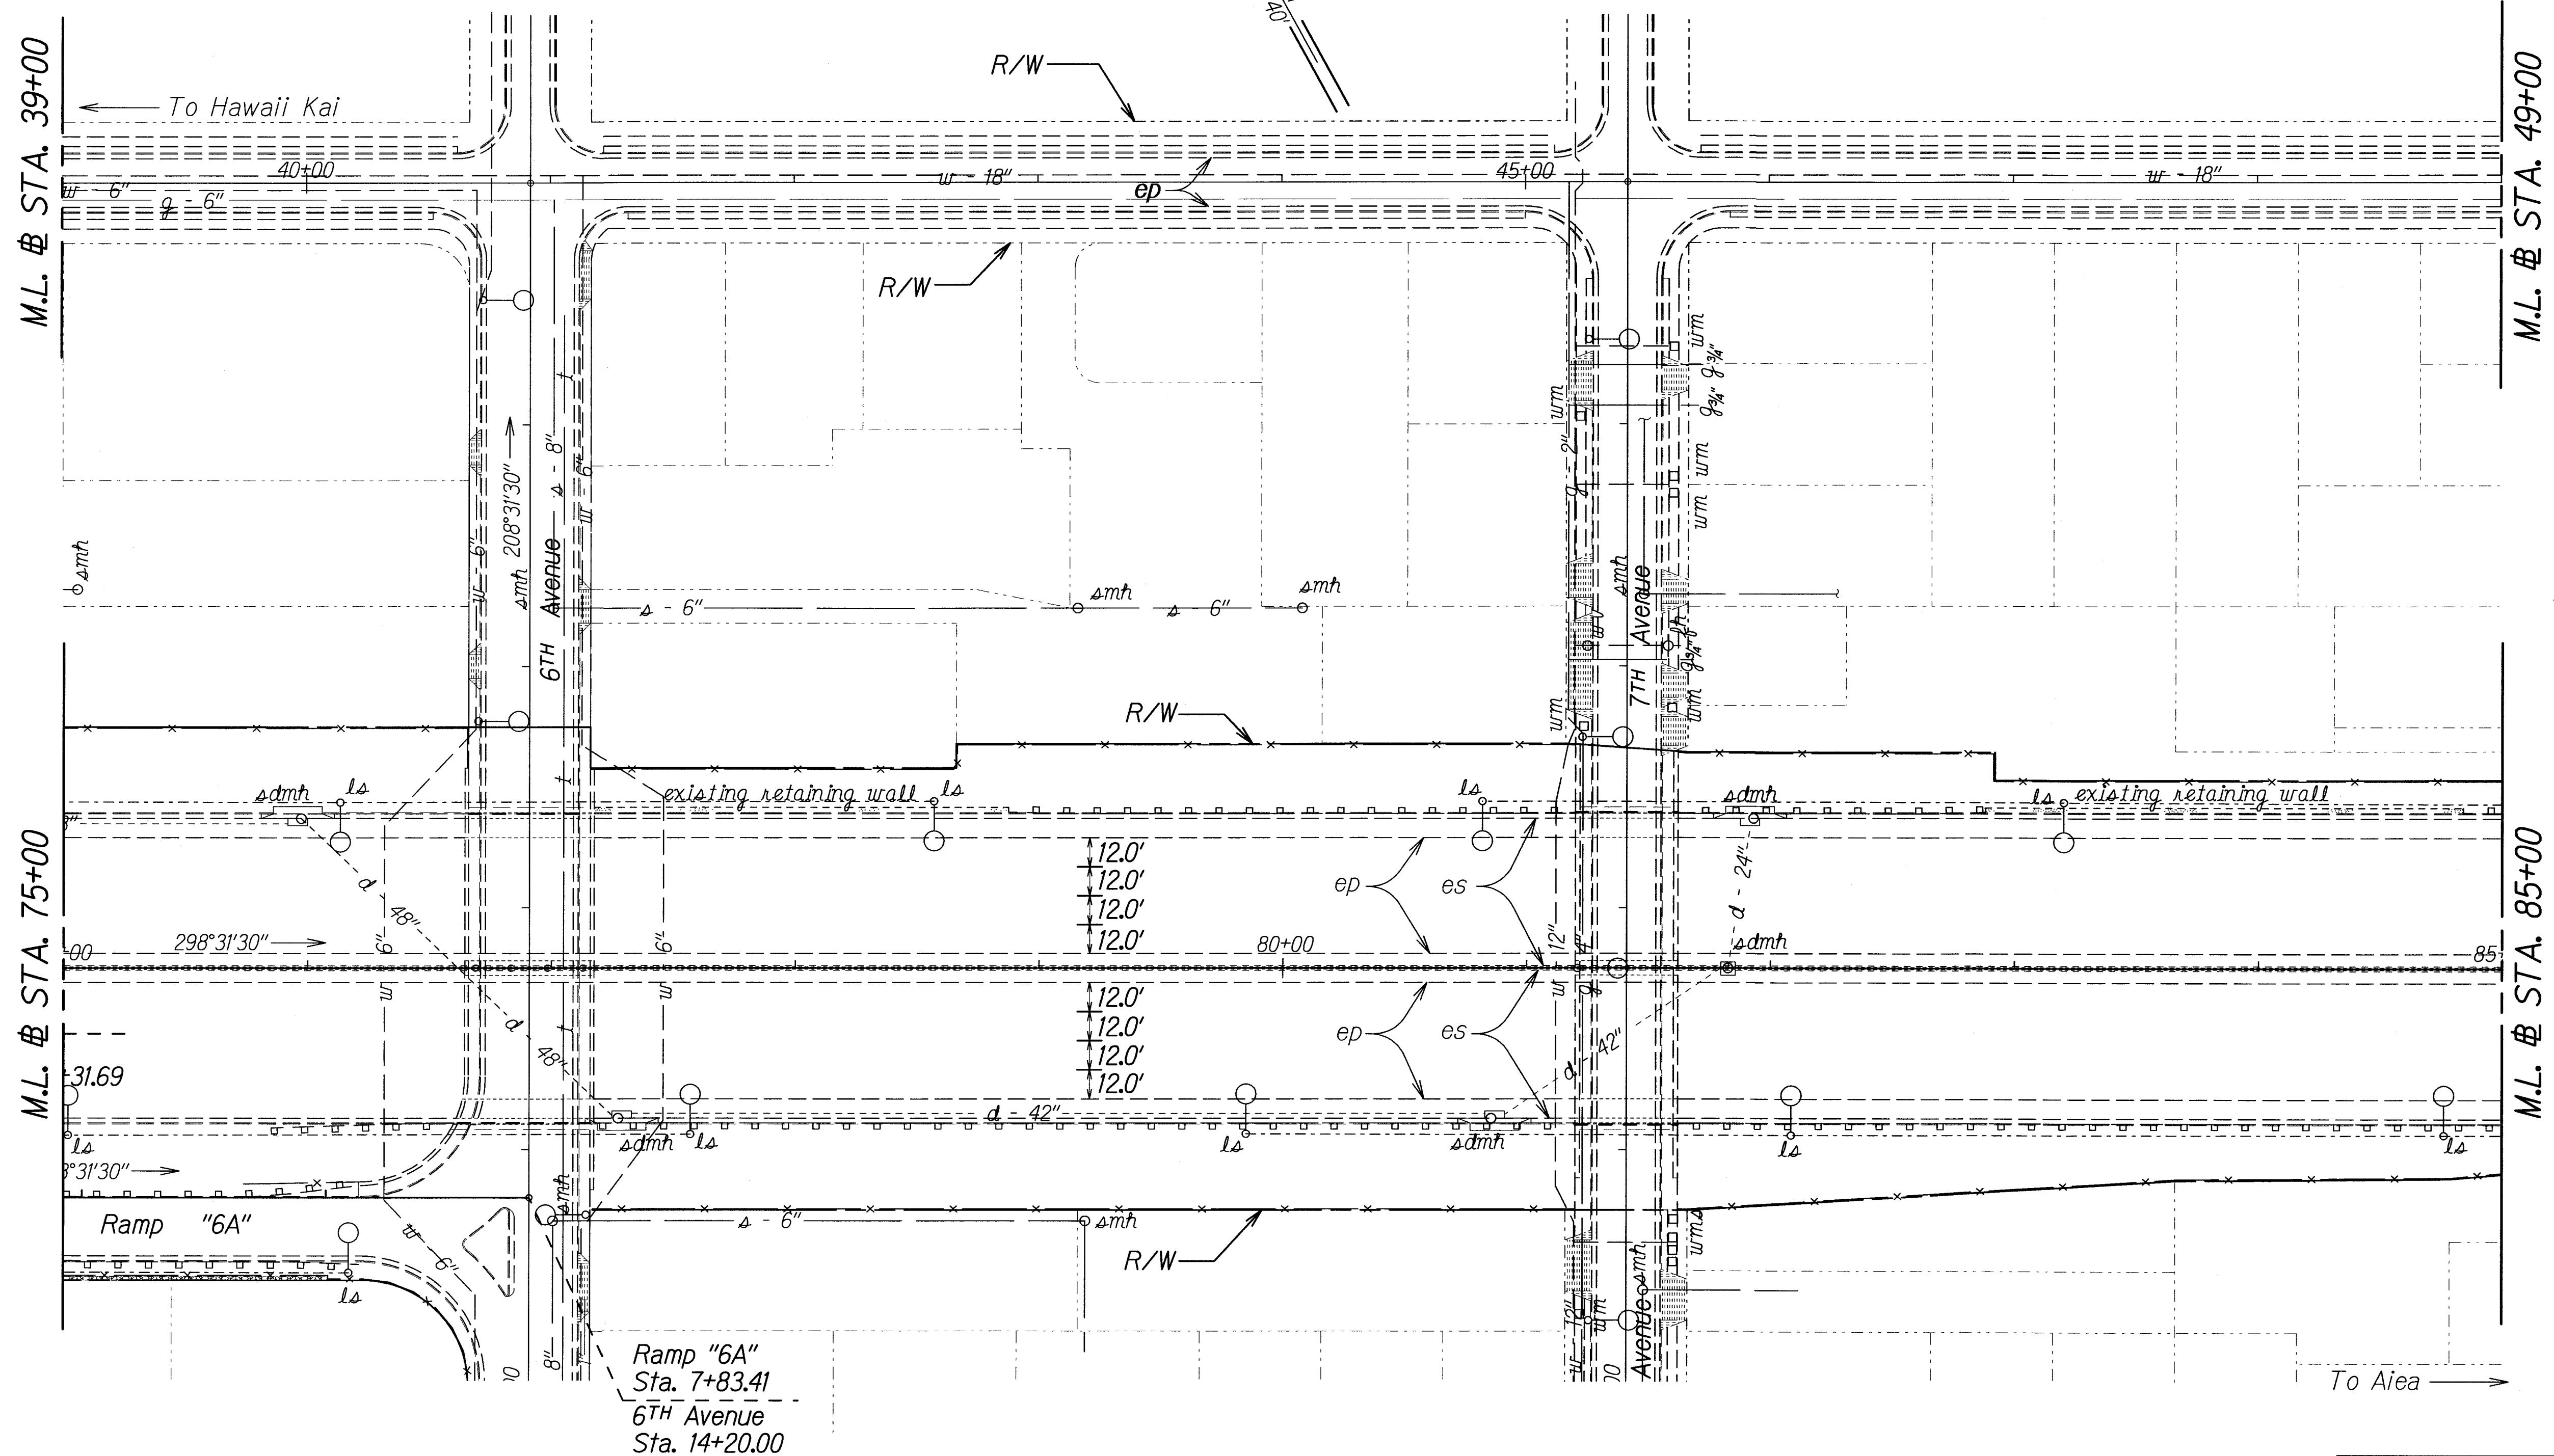

ORIGINAL PLAN	DATE
DESIGNED BY	
NOTED BY	
CHECKED BY	

For Dowel Layout and Details,
See Plan Sheet Nos. 6, 8, 9 & 10. Δ

9/24/09	Δ Revised Reference Sheet Numbers.
DATE	REVISION

STATE OF HAWAII
DEPARTMENT OF TRANSPORTATION
HIGHWAYS DIVISION


ROADWAY PLANS

INTERSTATE ROUTE H-1 CONCRETE
PAVEMENT PRESERVATION (DOWEL RETROFIT)
M.P. 2.40 to 3.46 and M.P. 24.90 to 26.40
Federal-Aid Project No. ARR-HI-1(262)

Scale: 1" = 40' Date: Jan. 2009

SHEET No. 7 OF 13 SHEETS

FED. ROAD DIST. NO.	STATE	FED. AID PROJ. NO.	FISCAL YEAR	SHEET NO.	TOTAL SHEETS
HAWAII	HAW.	ARR-HI-1(262)	2009	ADD.18	43

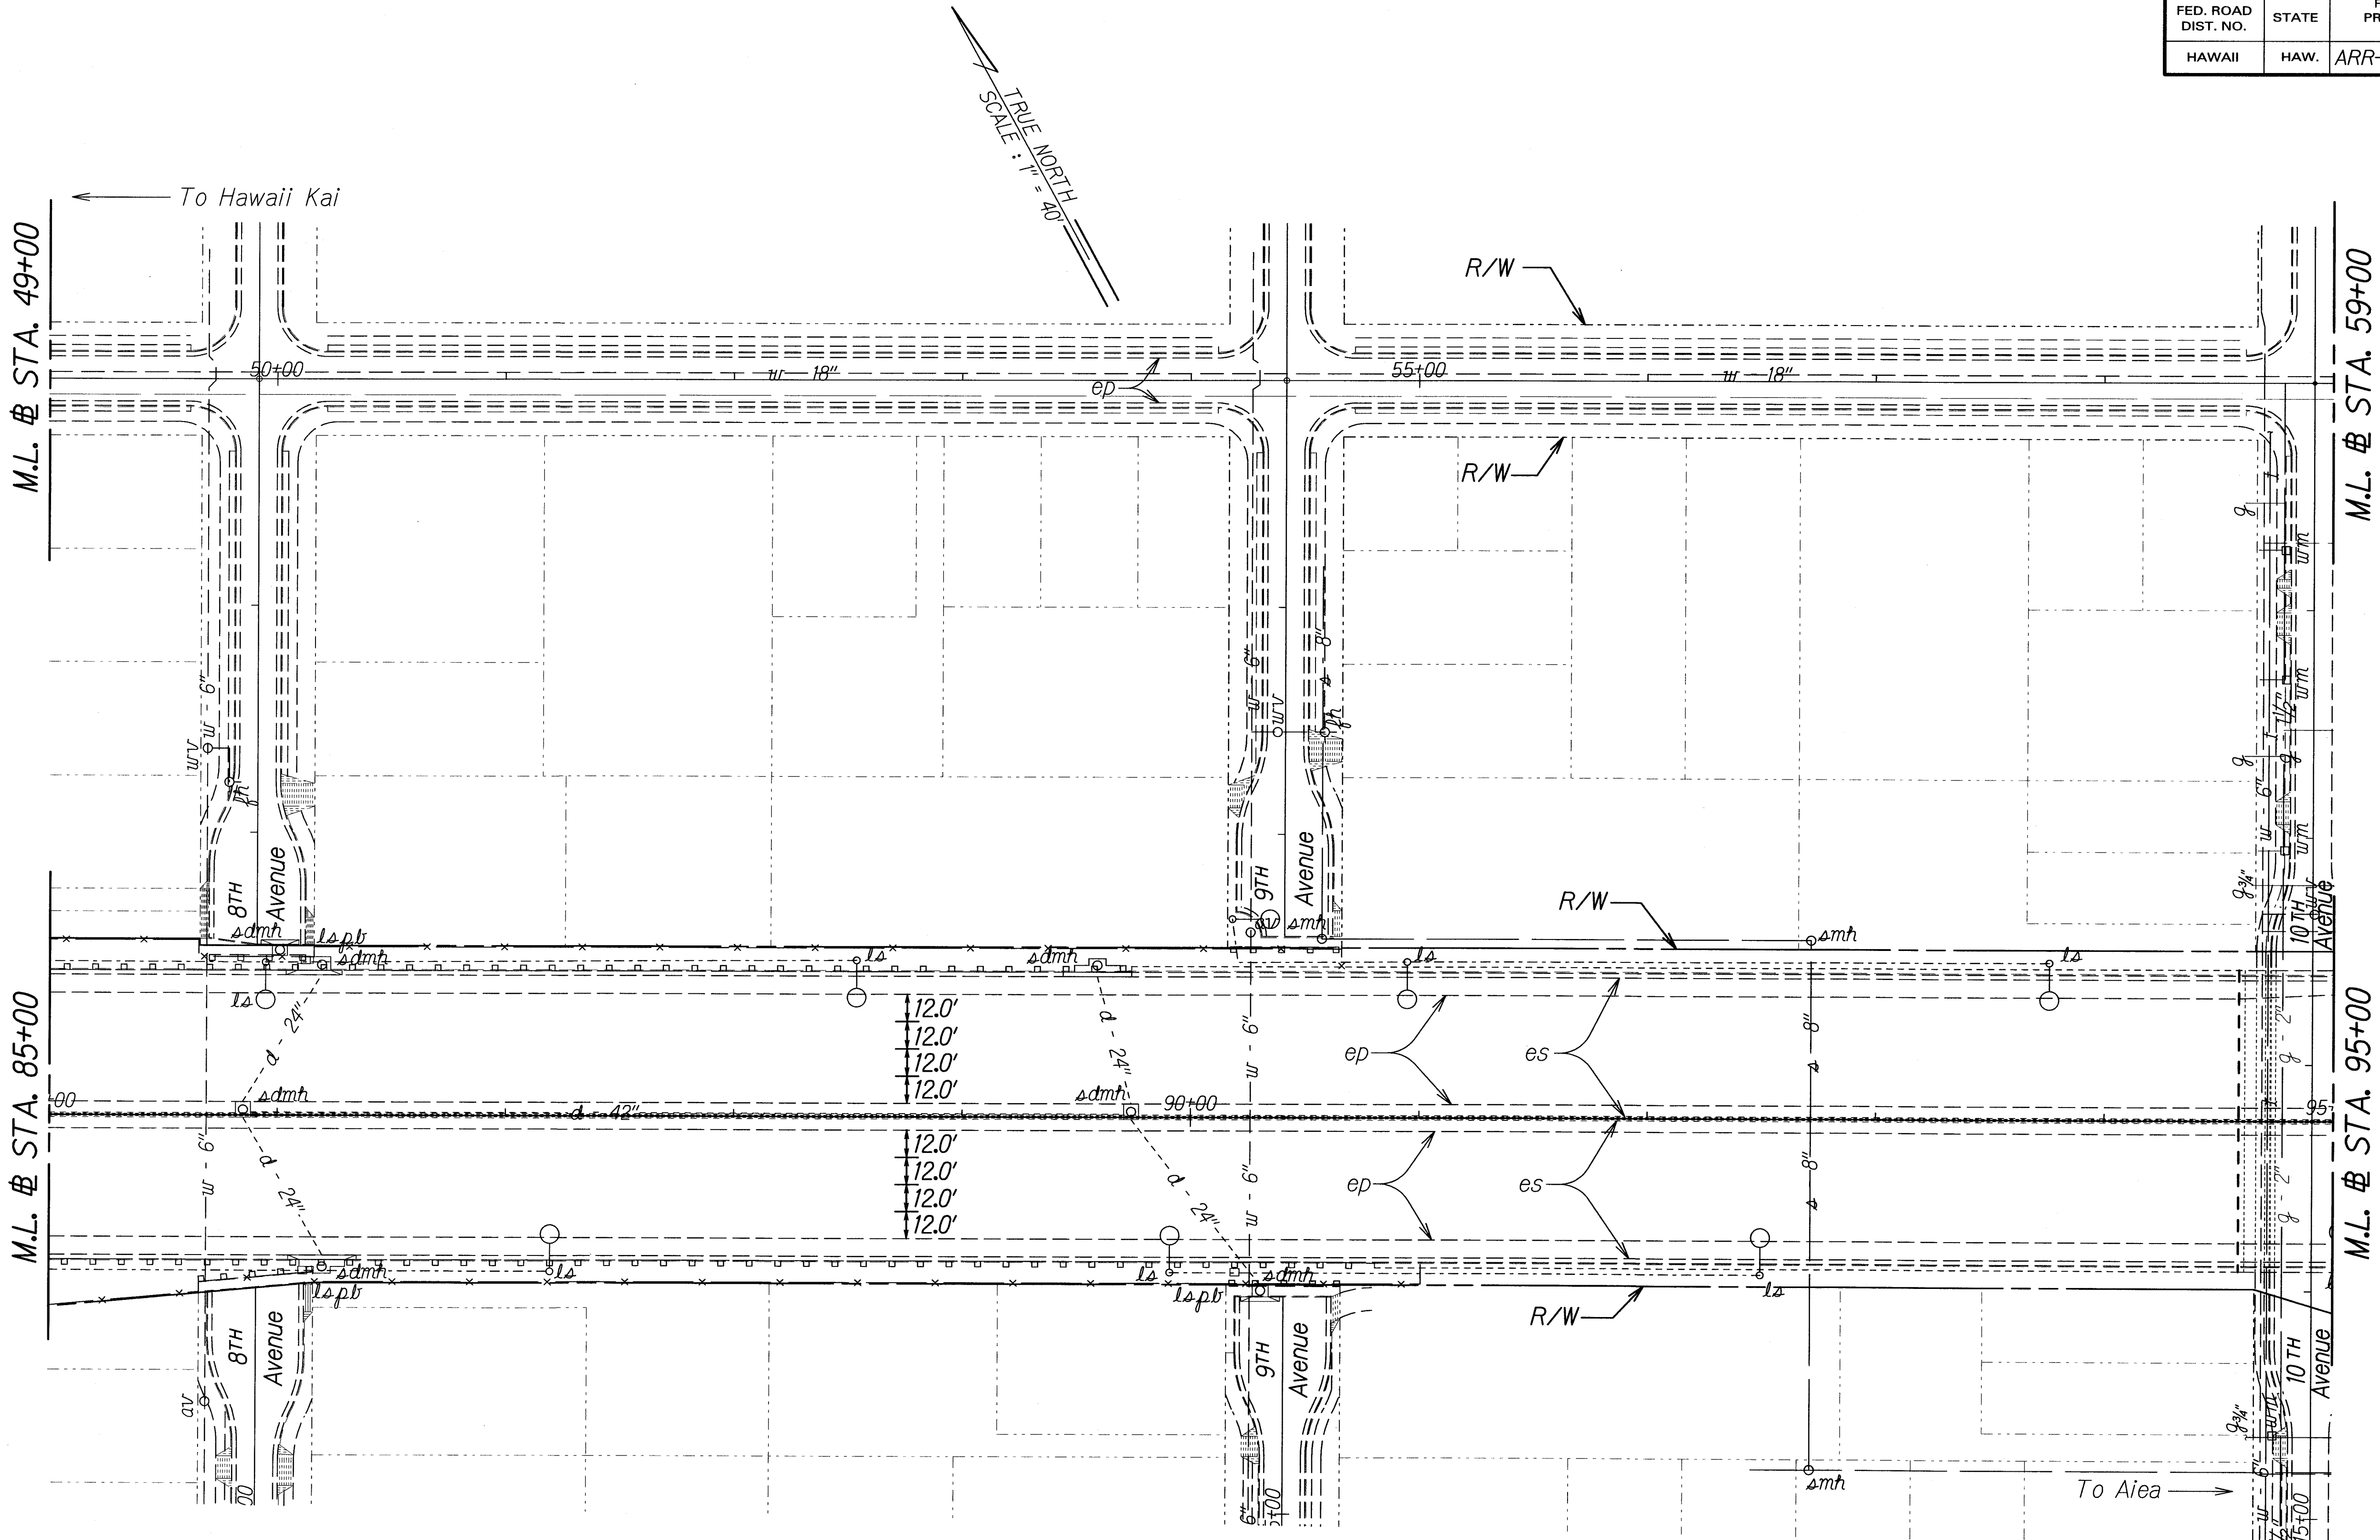

DESIGNED BY	DATE
TRACED BY	
DESIGNED BY	
QUANTITIES BY	
CHECKED BY	

For Dowel Layout and Details,
See Plan Sheet Nos. 6, 8, 9 & 10. Δ

9/24/09	Δ Revised Reference Sheet Numbers.
DATE	REVISION

STATE OF HAWAII
DEPARTMENT OF TRANSPORTATION
HIGHWAYS DIVISION


ROADWAY PLANS

INTERSTATE ROUTE H-1 CONCRETE
PAVEMENT PRESERVATION (DOWEL RETROFIT)
M.P. 2.40 to 3.46 and M.P. 24.90 to 26.40
Federal-Aid Project No. ARR-HI-1(262)

Scale: 1" = 40' Date: Jan. 2009

SHEET No. 8 OF 13 SHEETS

FED. ROAD DIST. NO.	STATE	PROJ. NO.	FISCAL YEAR	SHEET NO.	TOTAL SHEETS
HAWAII	HAW.	ARR-HI-1(262)	2009	ADD.19	43

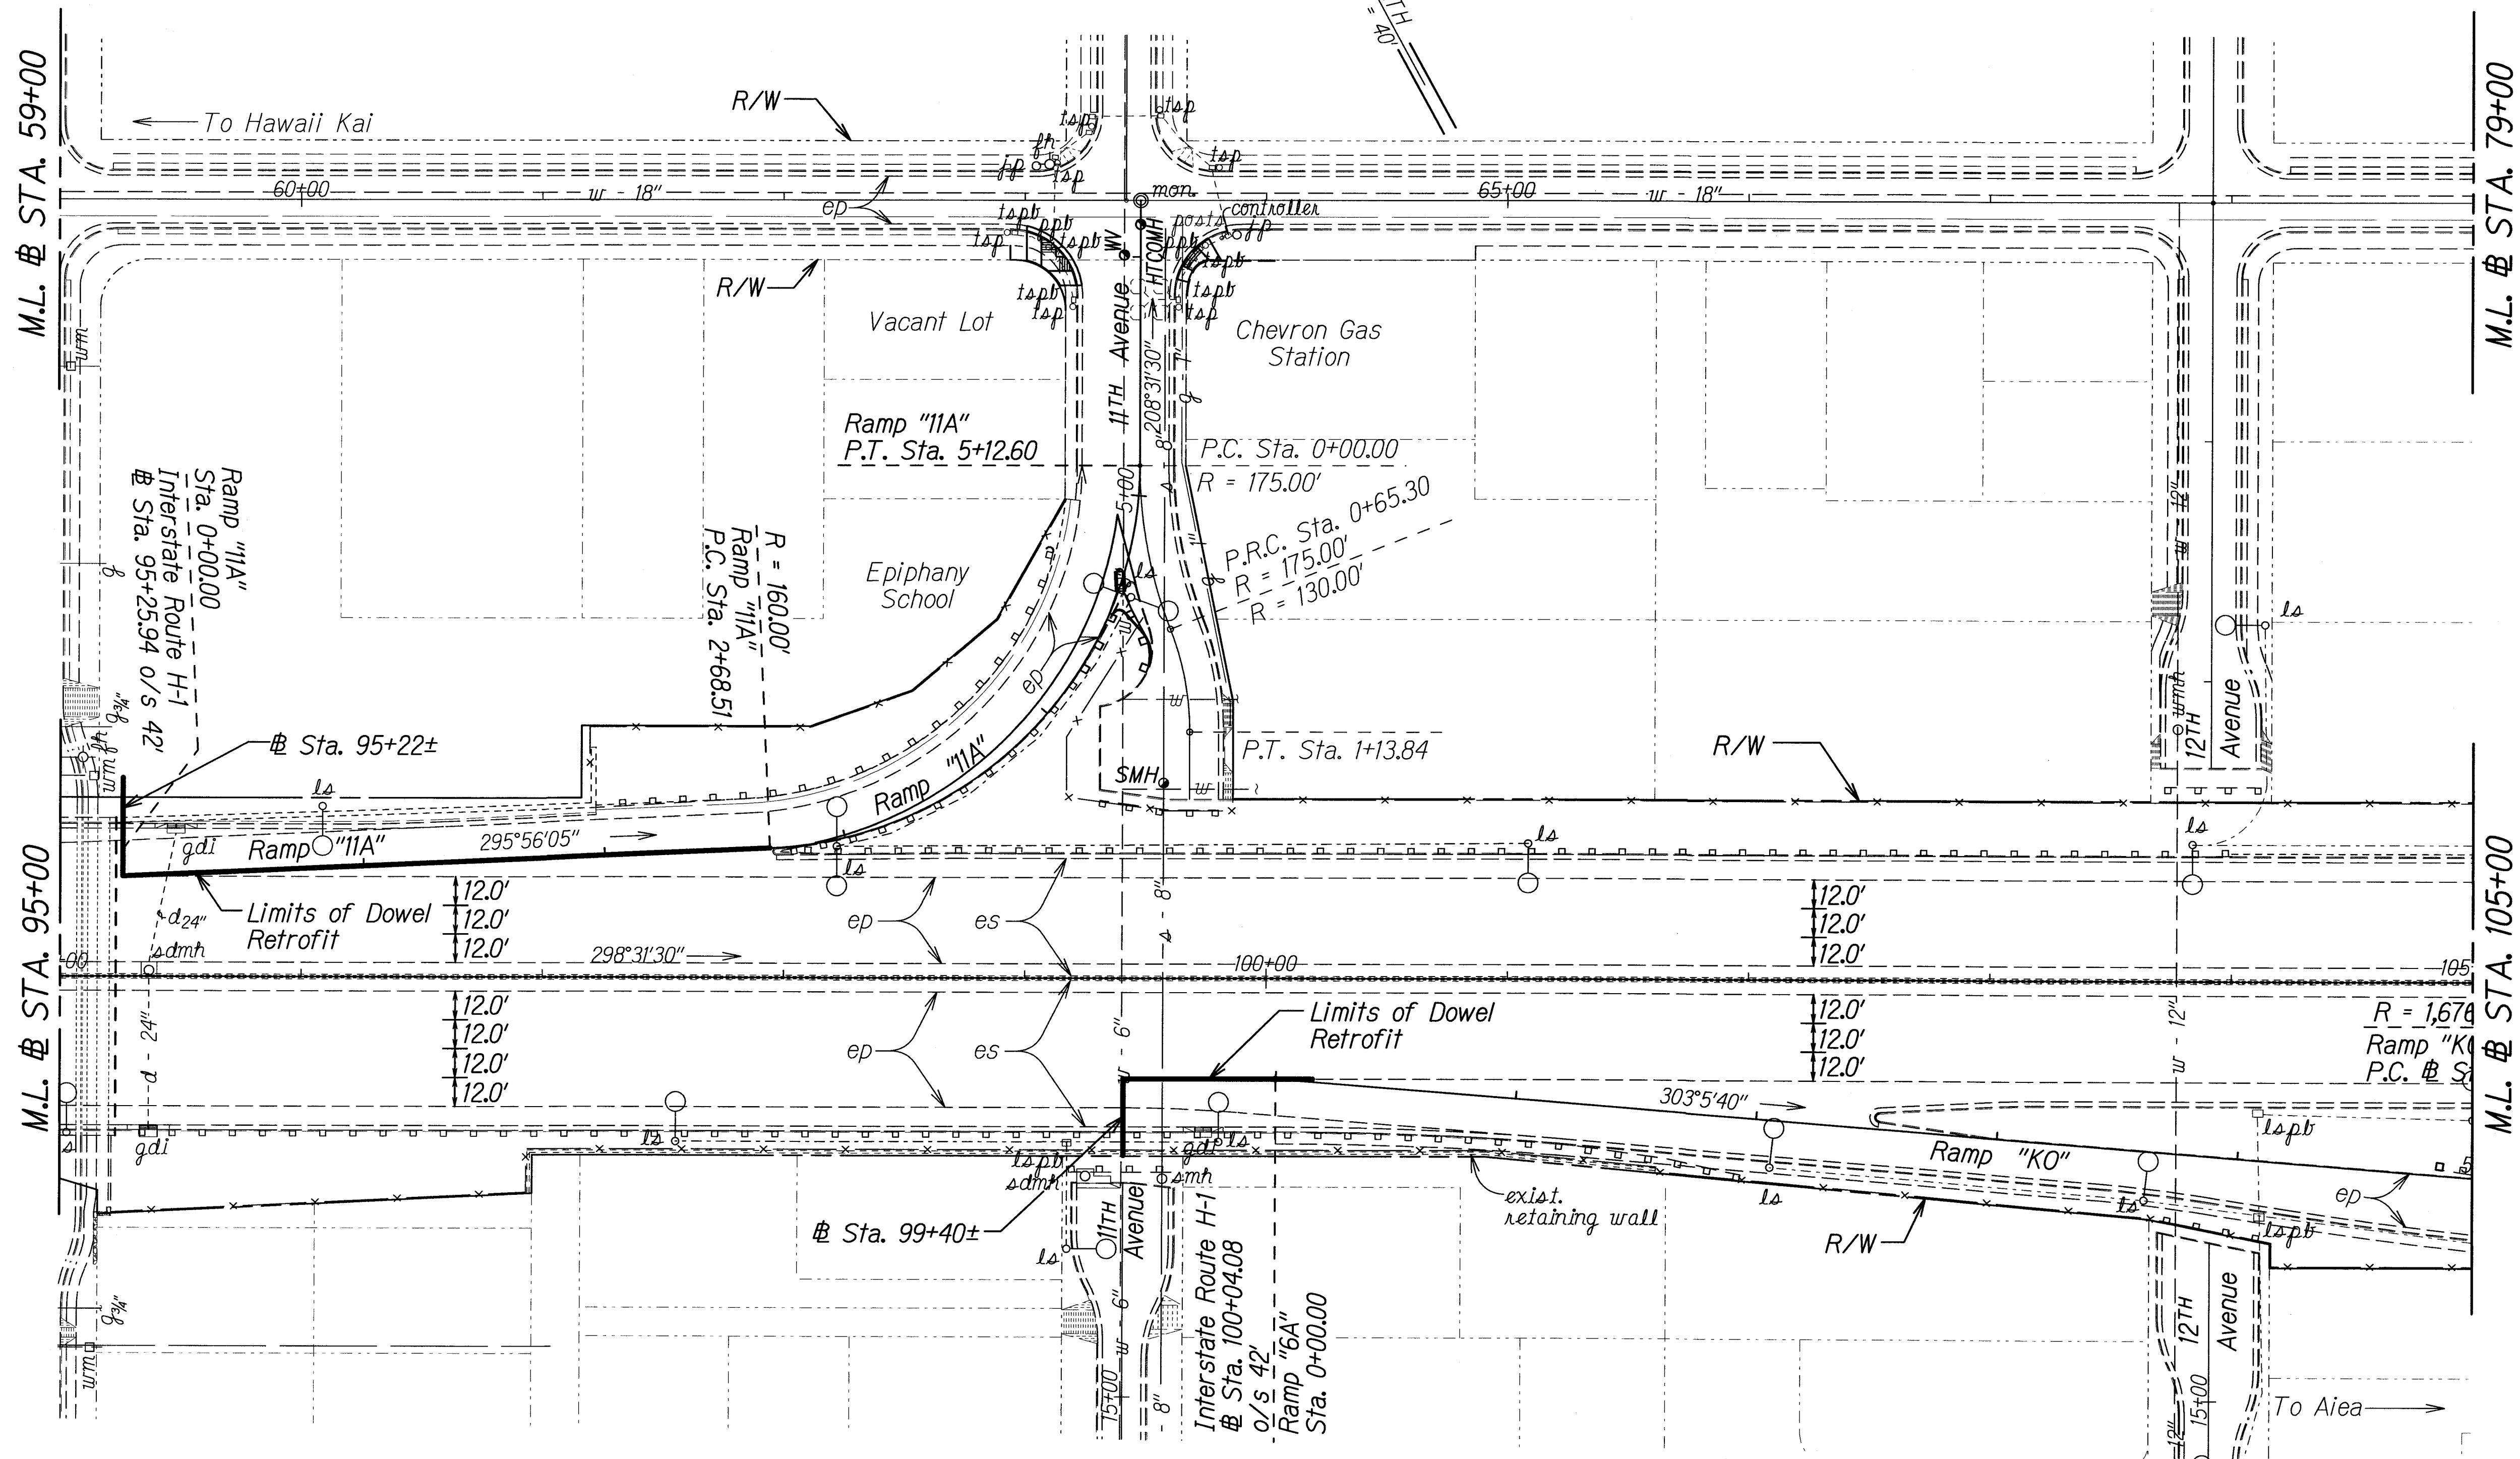

DESIGNED BY	DATE
DRAWN BY	
CHECKED BY	
NOTED BY	
QUANTITIES BY	
REVISIONS	

For Dowel Layout and Details,
See Plan Sheet Nos. 6, 8, 9 & 10.

9/24/09	Revised Reference Sheet Numbers.
DATE	REVISION

STATE OF HAWAII
DEPARTMENT OF TRANSPORTATION
HIGHWAYS DIVISION


ROADWAY PLANS

INTERSTATE ROUTE H-1 CONCRETE
PAVEMENT PRESERVATION (DOWEL RETROFIT)
M.P. 2.40 to 3.46 and M.P. 24.90 to 26.40
Federal-Aid Project No. ARR-HI-1(262)

Scale: 1" = 40'
Date: Jan. 2009

SHEET No. 9 OF 13 SHEETS

FED. ROAD DIST. NO.	STATE	FED. AID PROJ. NO.	FISCAL YEAR	SHEET NO.	TOTAL SHEETS
HAWAII	HAW.	ARR-HI-1(262)	2009	ADD.20	43

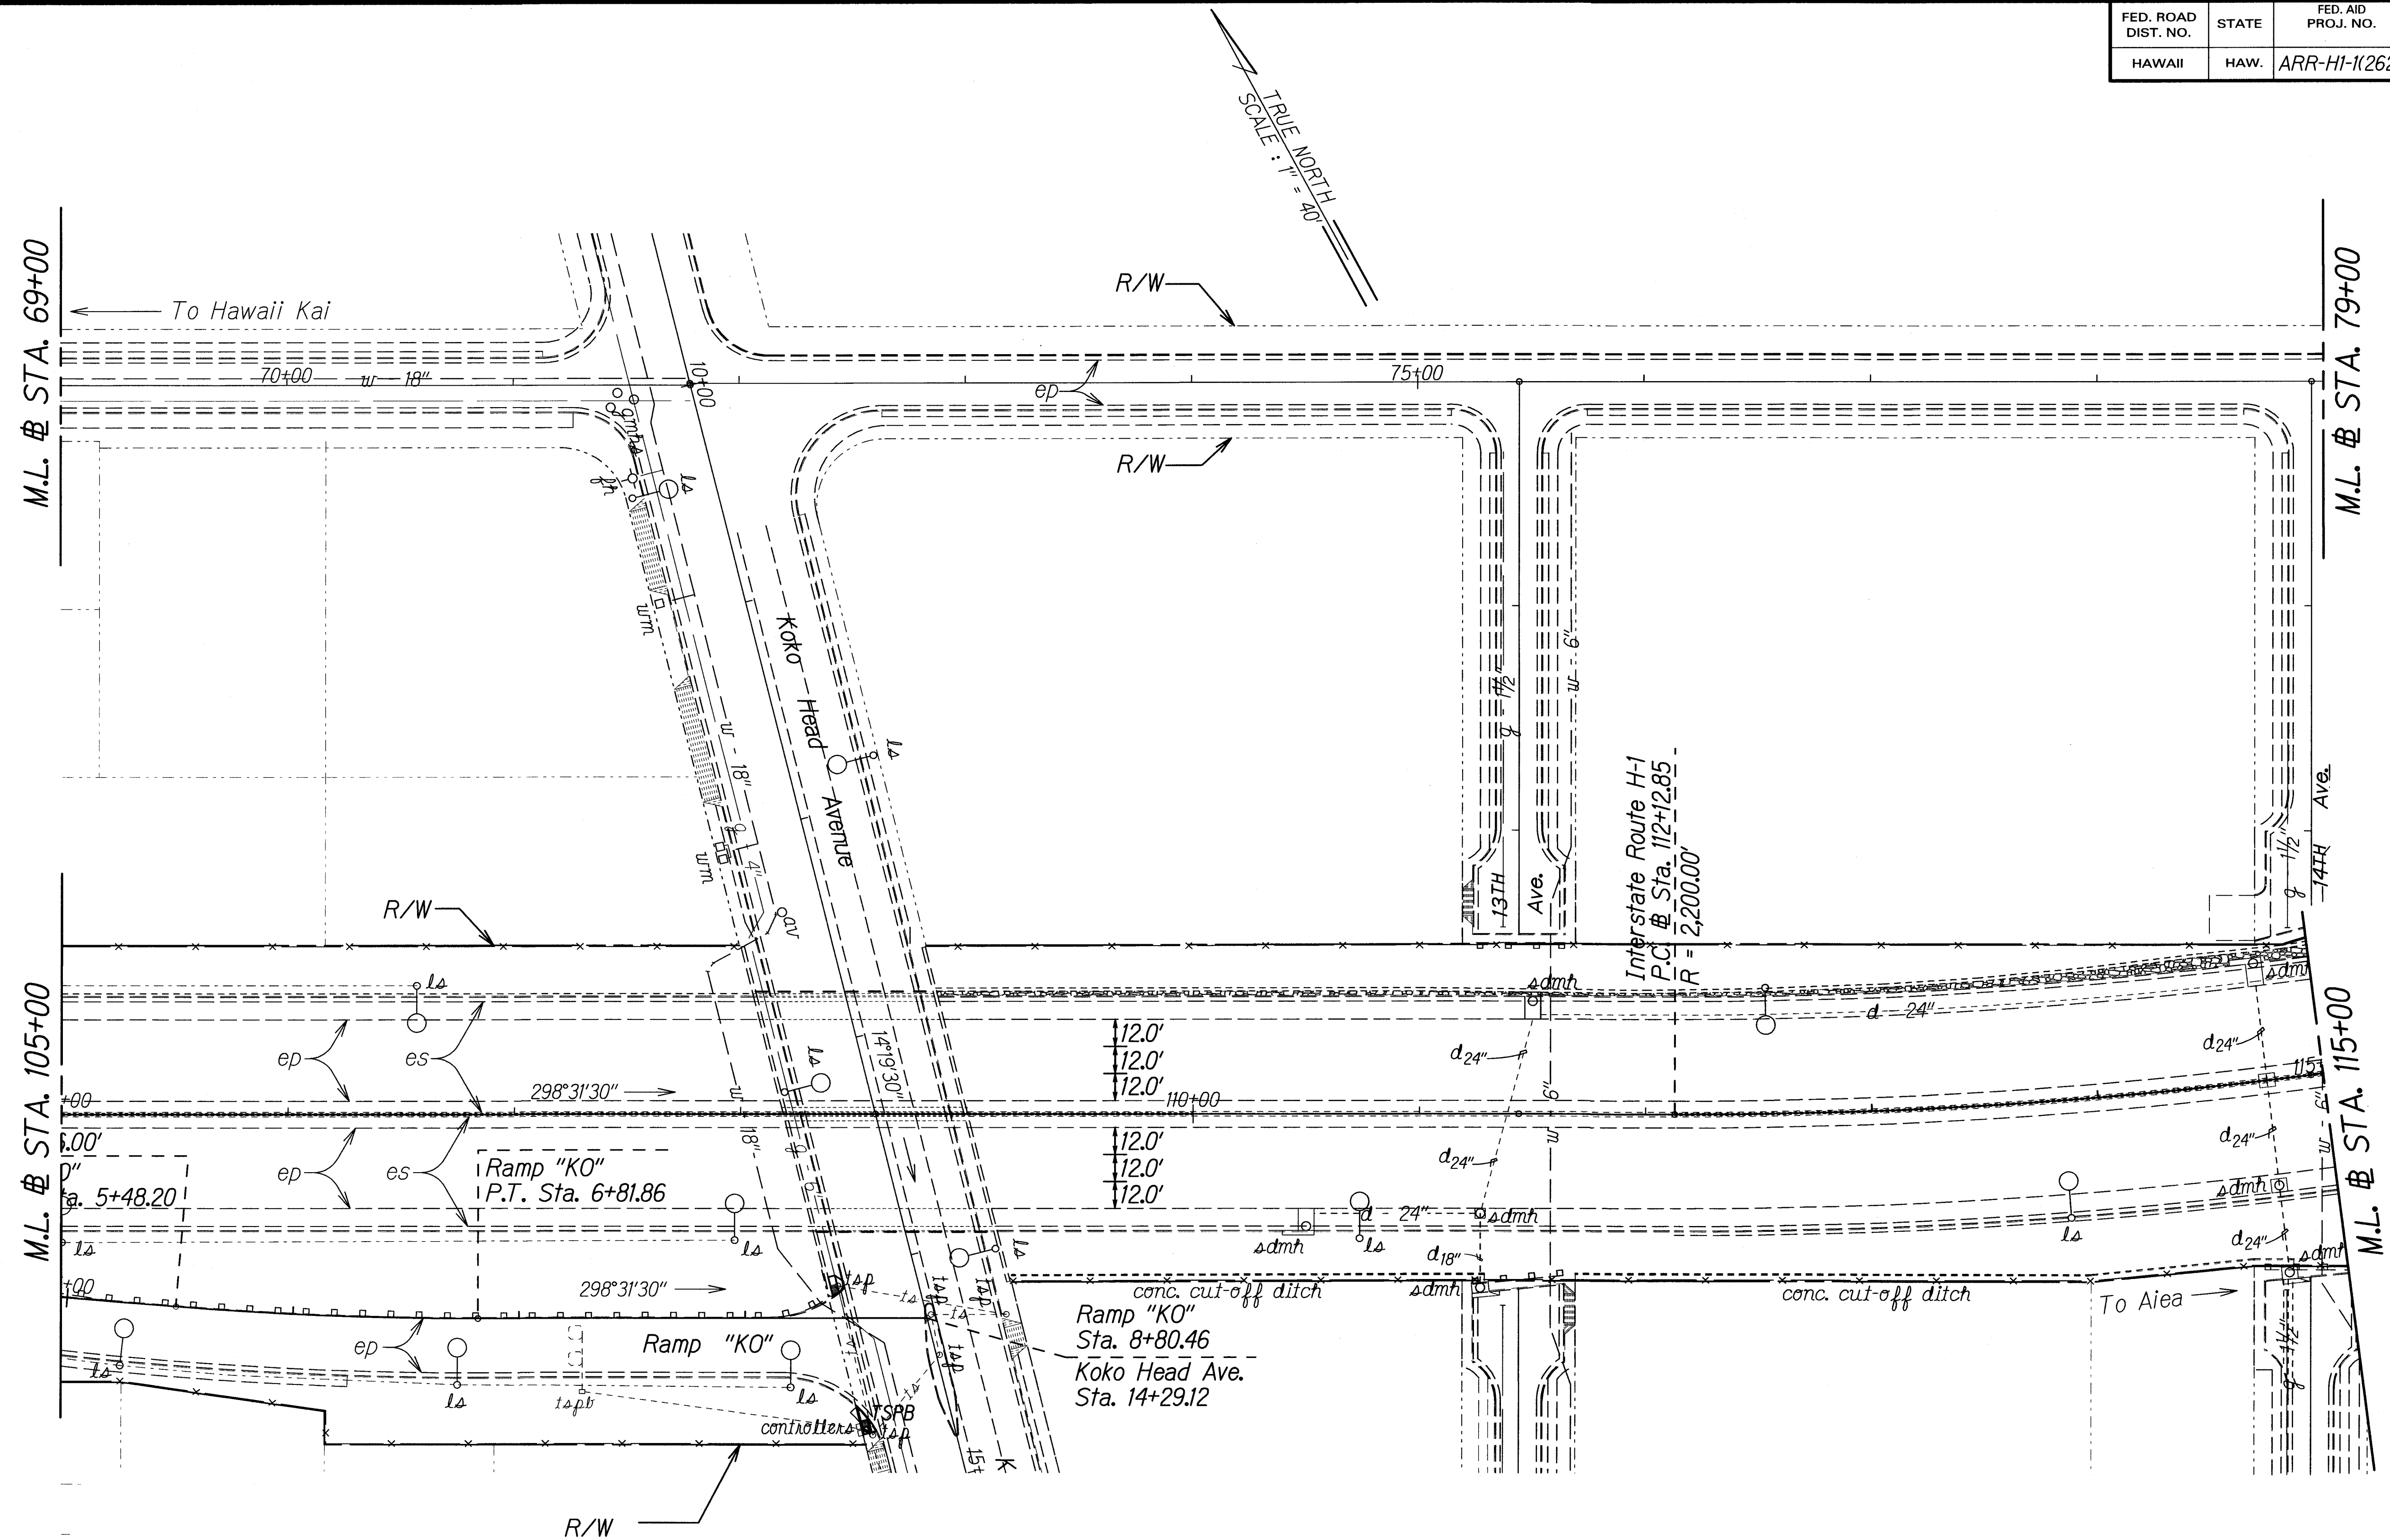

SURVEY PLOTTED BY	DATE
DESIGNED BY	
TRACED BY	
DESIGNED BY	
QUANTITIES BY	
CHECKED BY	

For Dowel Layout and Details,
See Plan Sheet Nos. 6, 8, 9 & 10. Δ

9/24/09	Δ Revised Reference Sheet Numbers.
DATE	REVISION

STATE OF HAWAII
DEPARTMENT OF TRANSPORTATION
HIGHWAYS DIVISION

ROADWAY PLANS

**INTERSTATE ROUTE H-1 CONCRETE
PAVEMENT PRESERVATION (DOWEL RETROFIT)**


M.P. 2.40 to 3.46 and M.P. 24.90 to 26.40

Federal-Aid Project No. ARR-HI-1(262)

Scale: 1" = 40' Date: Jan. 2009

SHEET No. 10 OF 13 SHEETS

FED. ROAD DIST. NO.	STATE	FED. AID PROJ. NO.	FISCAL YEAR	SHEET NO.	TOTAL SHEETS
HAWAII	HAW.	ARR-HI-1(262)	2009	ADD.21	43

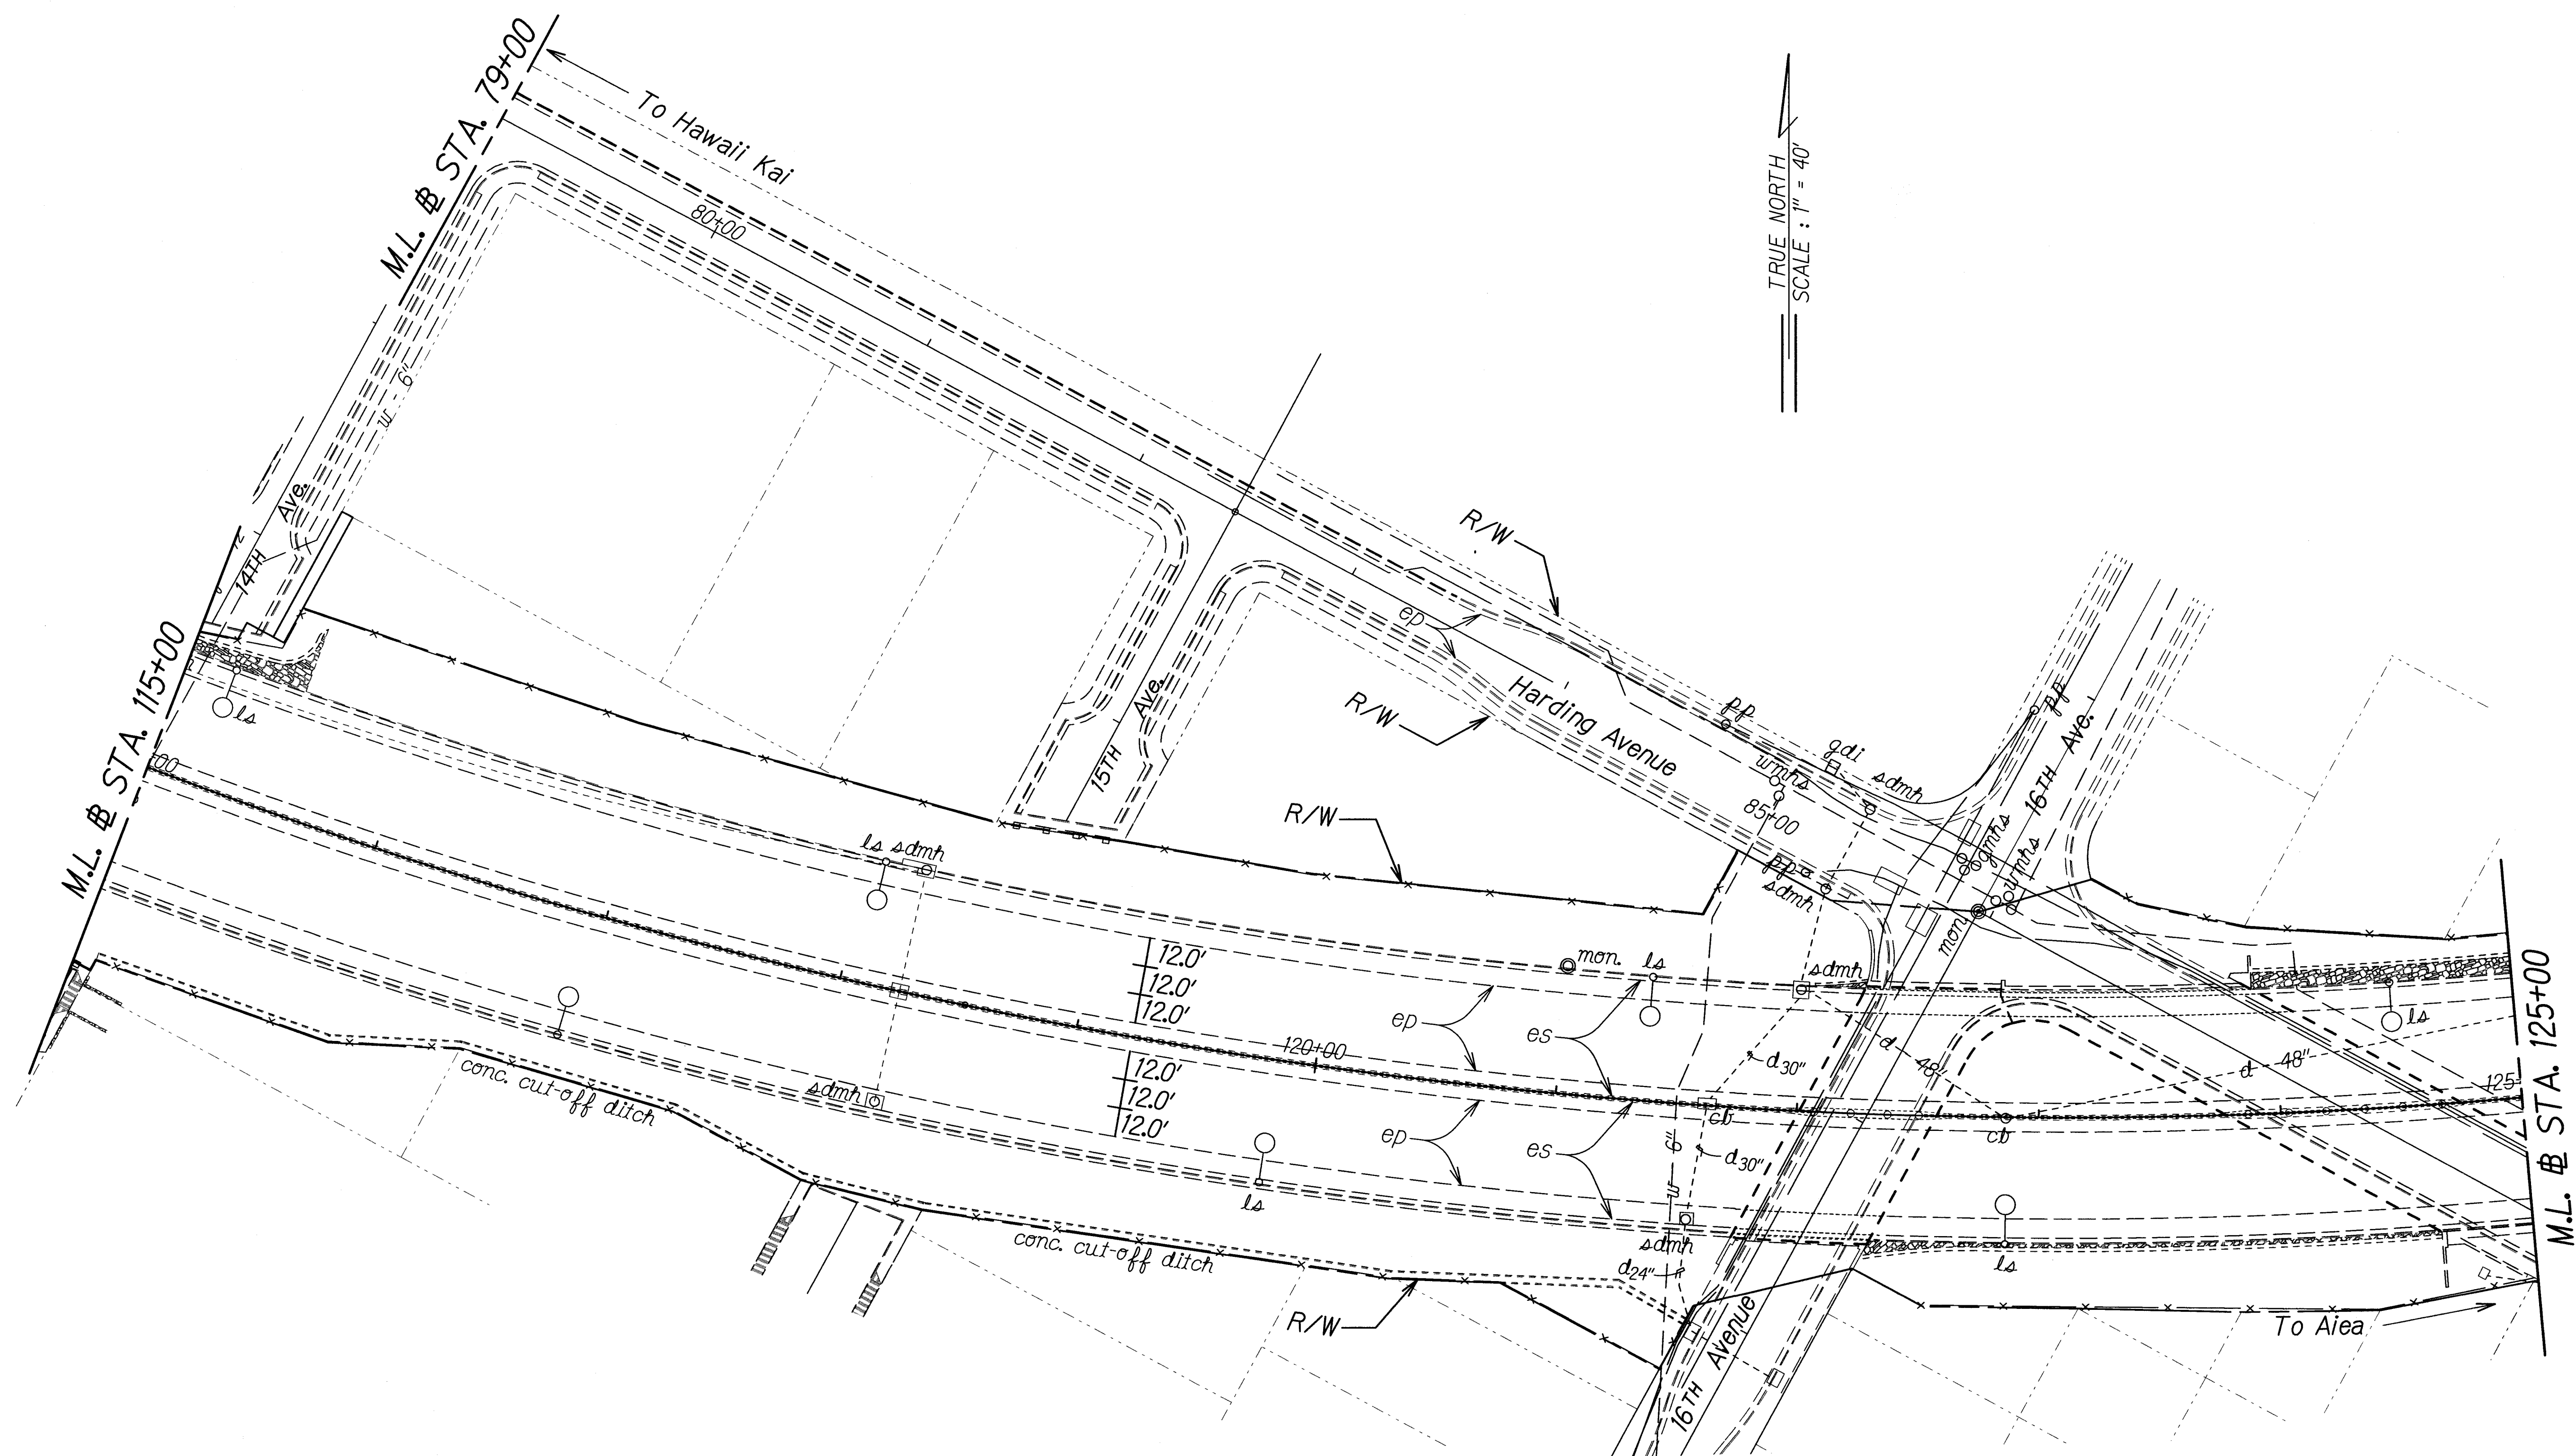


For Dowel Layout and Details,
See Plan Sheet Nos. 6, 8, 9 & 10. Δ

ORIGINAL PLAN	SURVEY PLOTTED BY	DATE
NOTE BOOK Tripliglu	DRAWN BY	
	DESIGNED BY	
	QUANTITIES BY	
	CHECKED BY	

9/24/09	Δ Revised Reference Sheet Numbers.
DATE	REVISION

STATE OF HAWAII DEPARTMENT OF TRANSPORTATION HIGHWAYS DIVISION
ROADWAY PLANS
INTERSTATE ROUTE H-1 CONCRETE PAVEMENT PRESERVATION (DOWEL RETROFIT)
M.P. 240 to 346 and M.P. 24.90 to 26.40
Federal-Aid Project No. ARR-HI-1(262)
Scale: 1" = 40' Date: Jan. 2009
SHEET No. 11 OF 13 SHEETS

FED. ROAD DIST. NO.	STATE	FED. AID PROJ. NO.	FISCAL YEAR	SHEET NO.	TOTAL SHEETS
HAWAII	HAW.	ARR-HI-1(K262)	2009	ADD.22	43

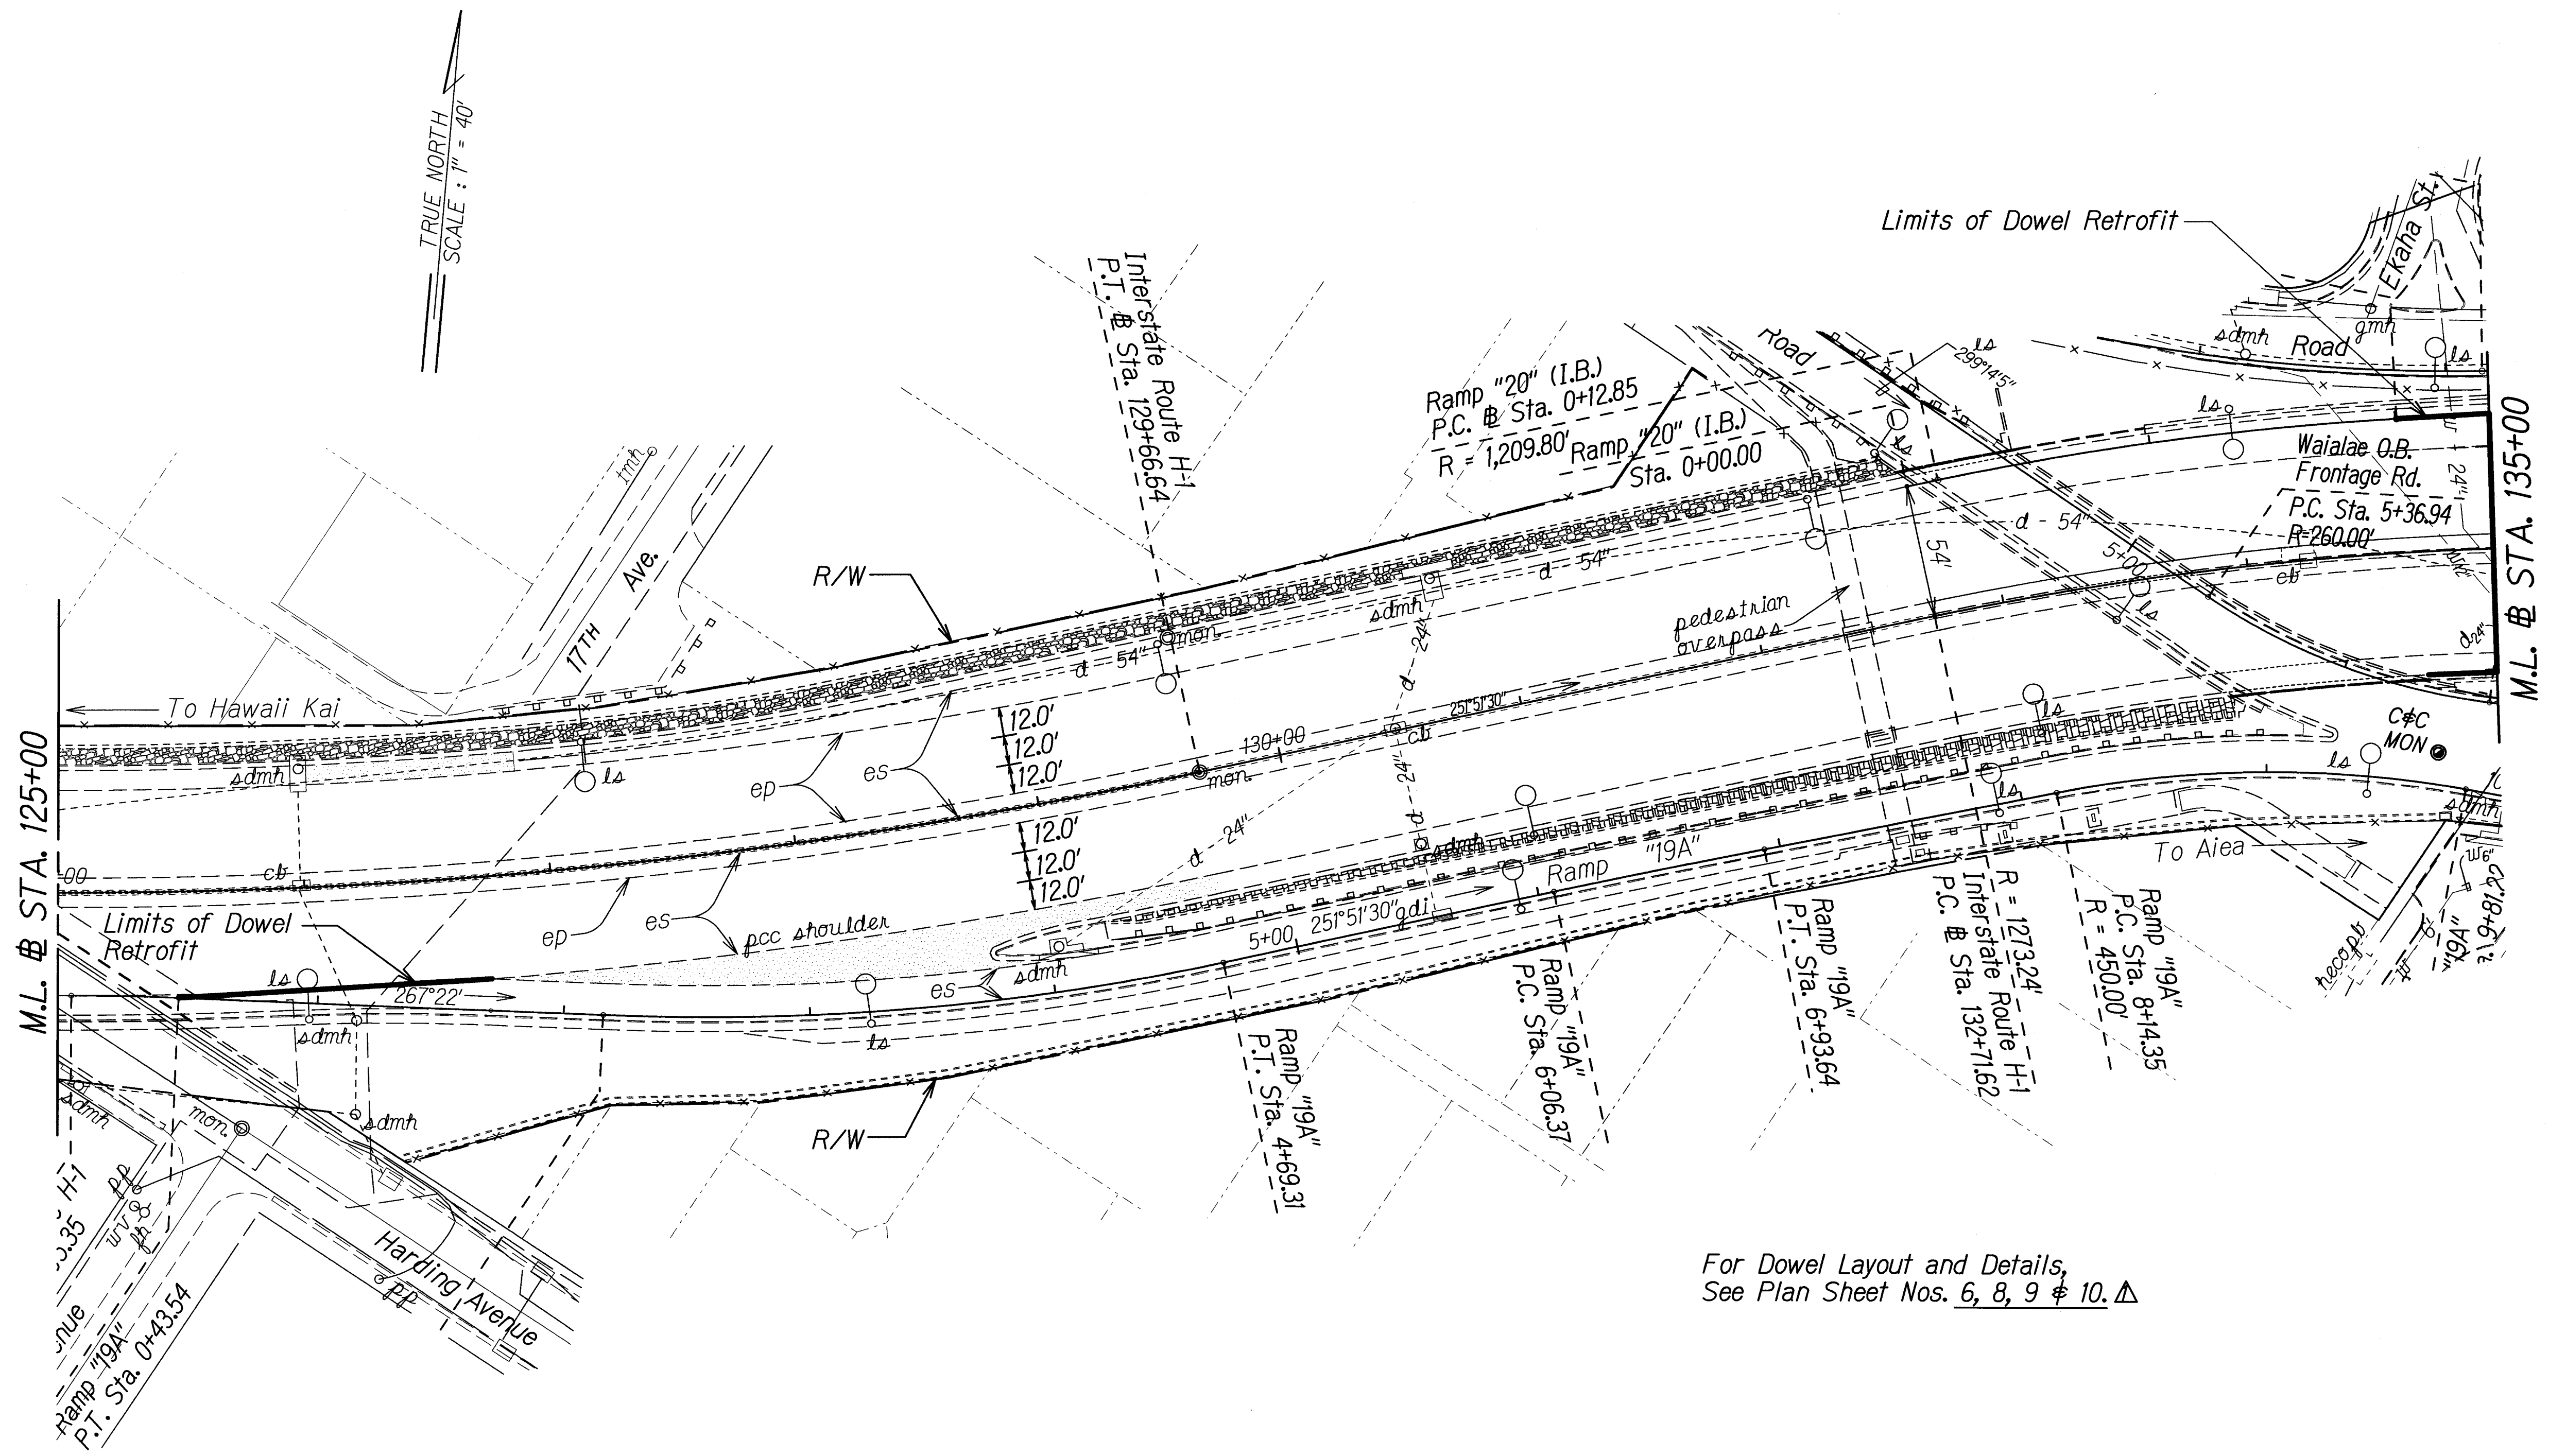

For Dowel Layout and Details,
See Plan Sheet Nos. 6, 8, 9 & 10. Δ

ORIGINAL PLAN	DATE
DESIGNED BY	
TRACED BY	
NOTE BOOK	
DESIGNED BY	
QUANTITIES BY	
CHECKED BY	

STATE OF HAWAII
DEPARTMENT OF TRANSPORTATION
HIGHWAYS DIVISION

ROADWAY PLANS


INTERSTATE ROUTE H-1 CONCRETE
PAVEMENT PRESERVATION (DOWEL RETROFIT)
M.P. 2.40 to 3.46 and M.P. 24.90 to 26.40
Federal-Aid Project No. ARR-HI-1(K262)

9/24/09
DATE

Δ Revised Reference Sheet Numbers.
REVISION

Scale: 1" = 40'
Date: Jan. 2009
SHEET No. 12 OF 13 SHEETS

FED. ROAD DIST. NO.	STATE	FED. AID PROJ. NO.	FISCAL YEAR	SHEET NO.	TOTAL SHEETS
HAWAII	HAW.	ARR-H1-1(262)	2009	23	43

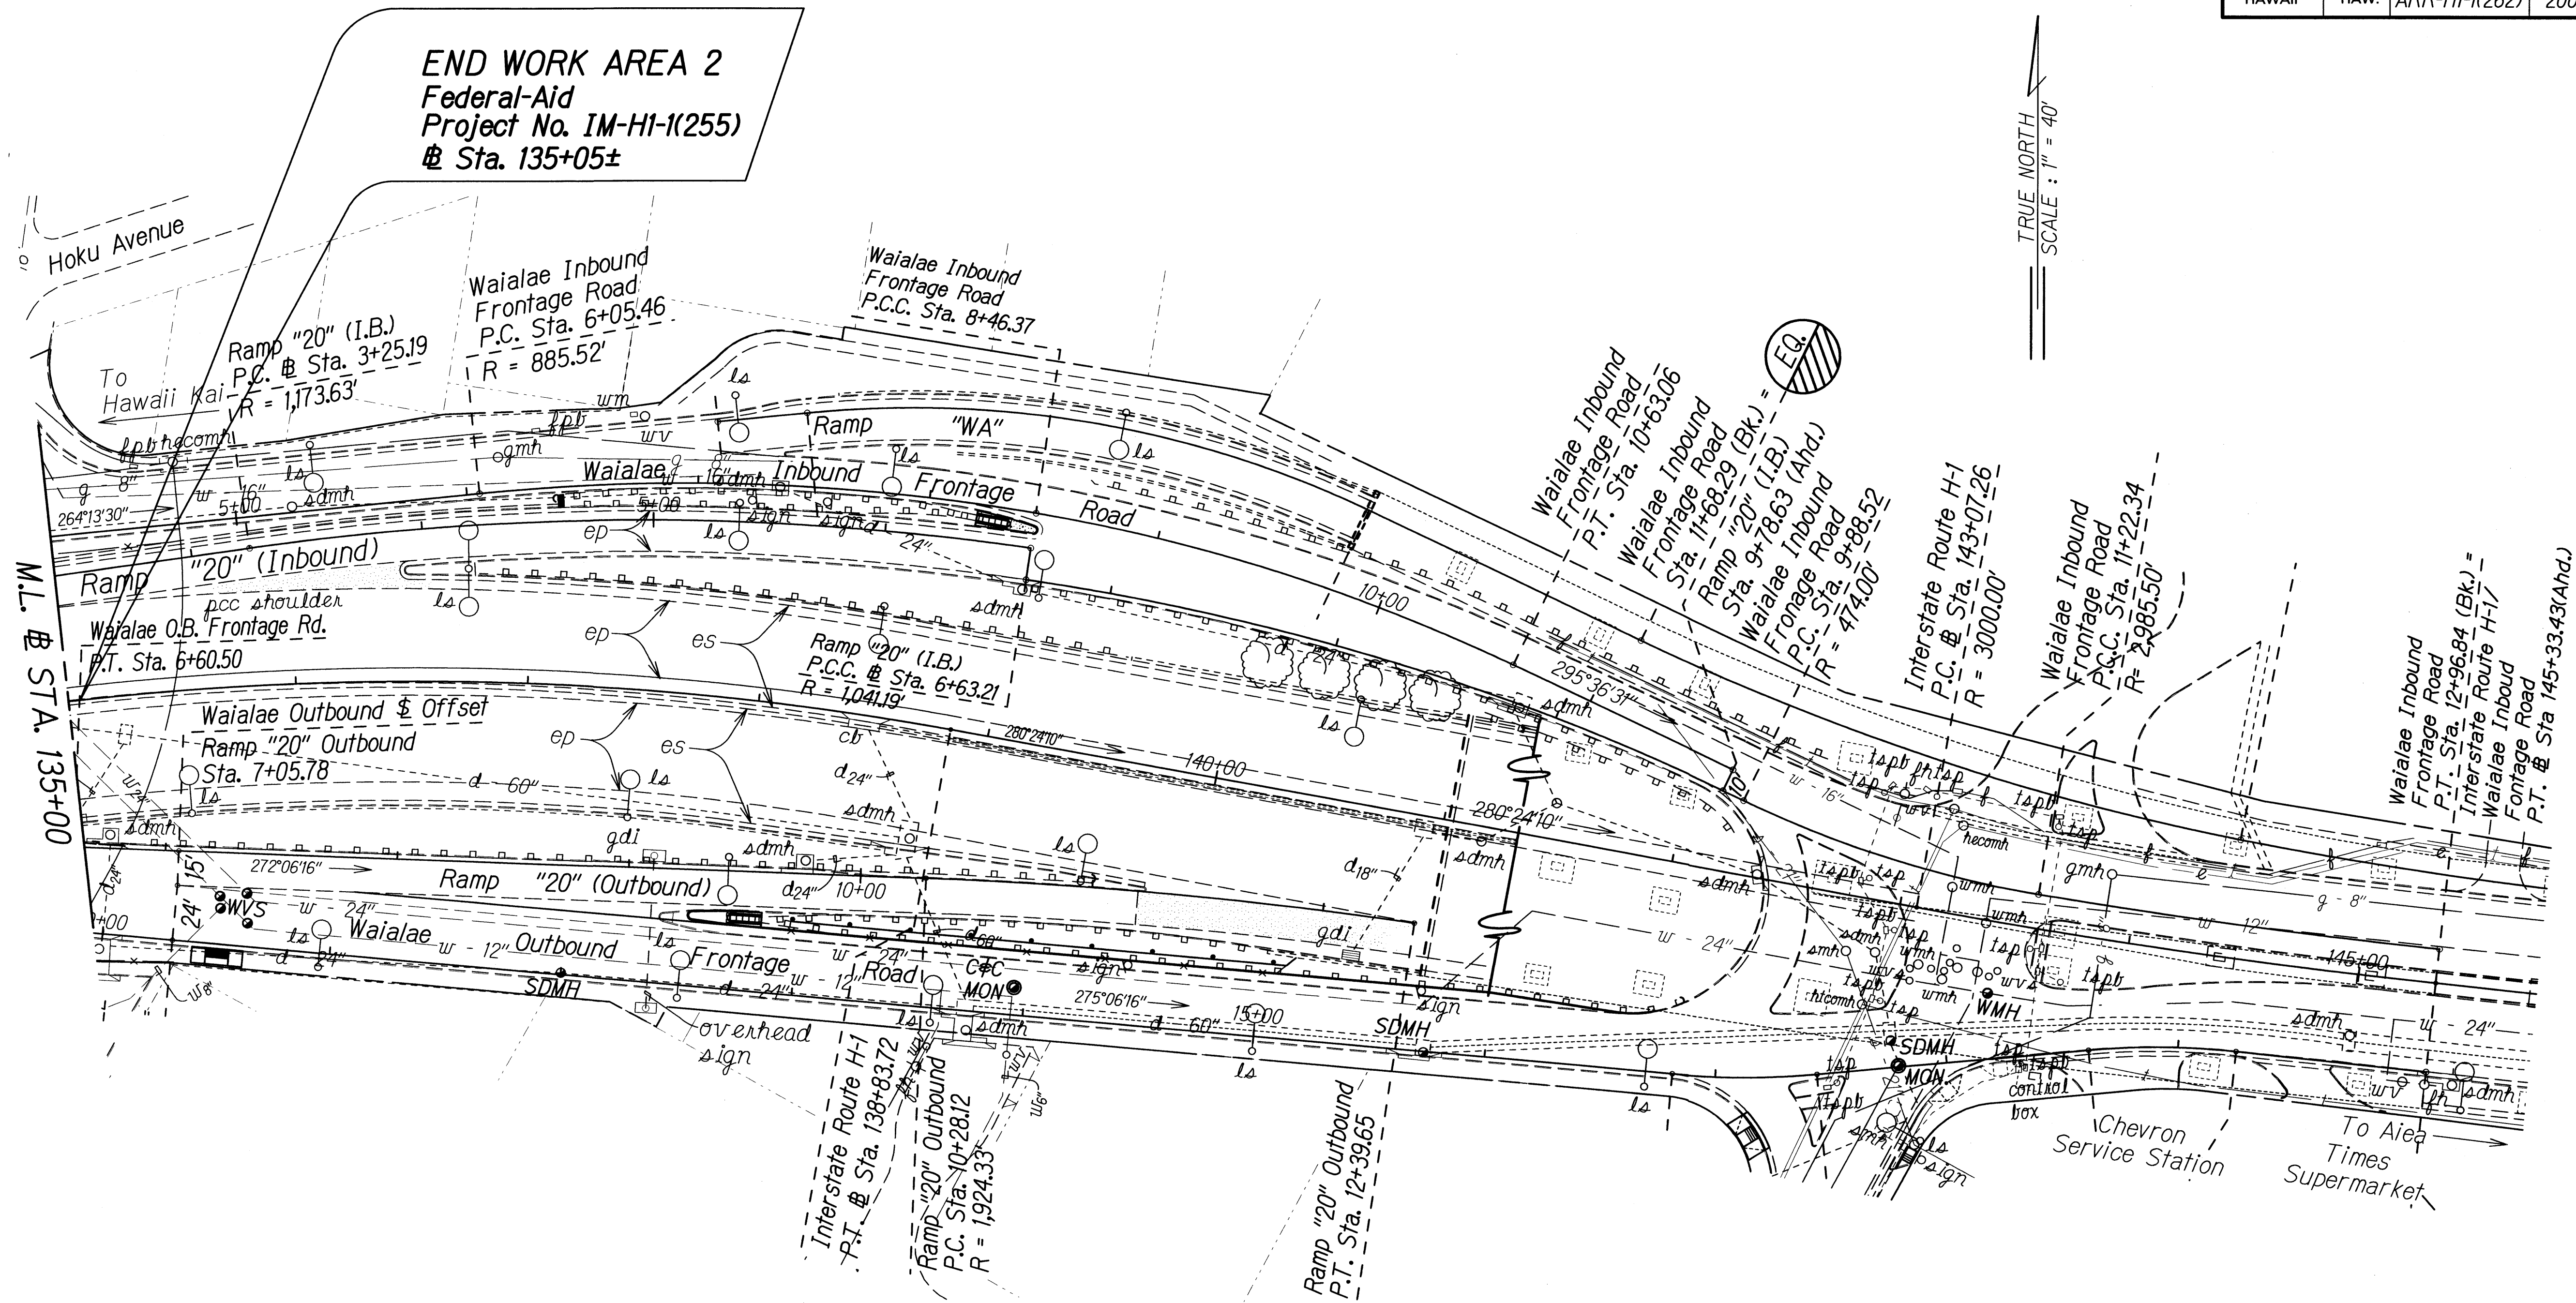

ORIGINAL PLAN	SURVEY PLOTTED BY	DATE
NOTE BOOK	DRAWN BY	
QUANTITIES BY	CHECKED BY	

STATE OF HAWAII
DEPARTMENT OF TRANSPORTATION
HIGHWAYS DIVISION

ROADWAY PLANS

INTERSTATE ROUTE H-1 CONCRETE
PAVEMENT PRESERVATION (DOWEL RETROFIT)
M.P. 2.40 TO 3.46 AND M.P. 24.90 TO 26.40
Federal-Aid Project No. ARR-H1-1(262)

Scale: 1" = 40'
Date: Jan. 2009

SHEET No. 13 OF 13 SHEETS