



11/04/07 LARSON/DON KINAU ROADWAY: PP.DON

FED. ROAD DIST. NO.	STATE	FED. AID PROJ. NO.	FISCAL YEAR	SHEET NO.	TOTAL SHEETS
HAWAII	HAW.	TC-HI-K(258)	2006	44	89

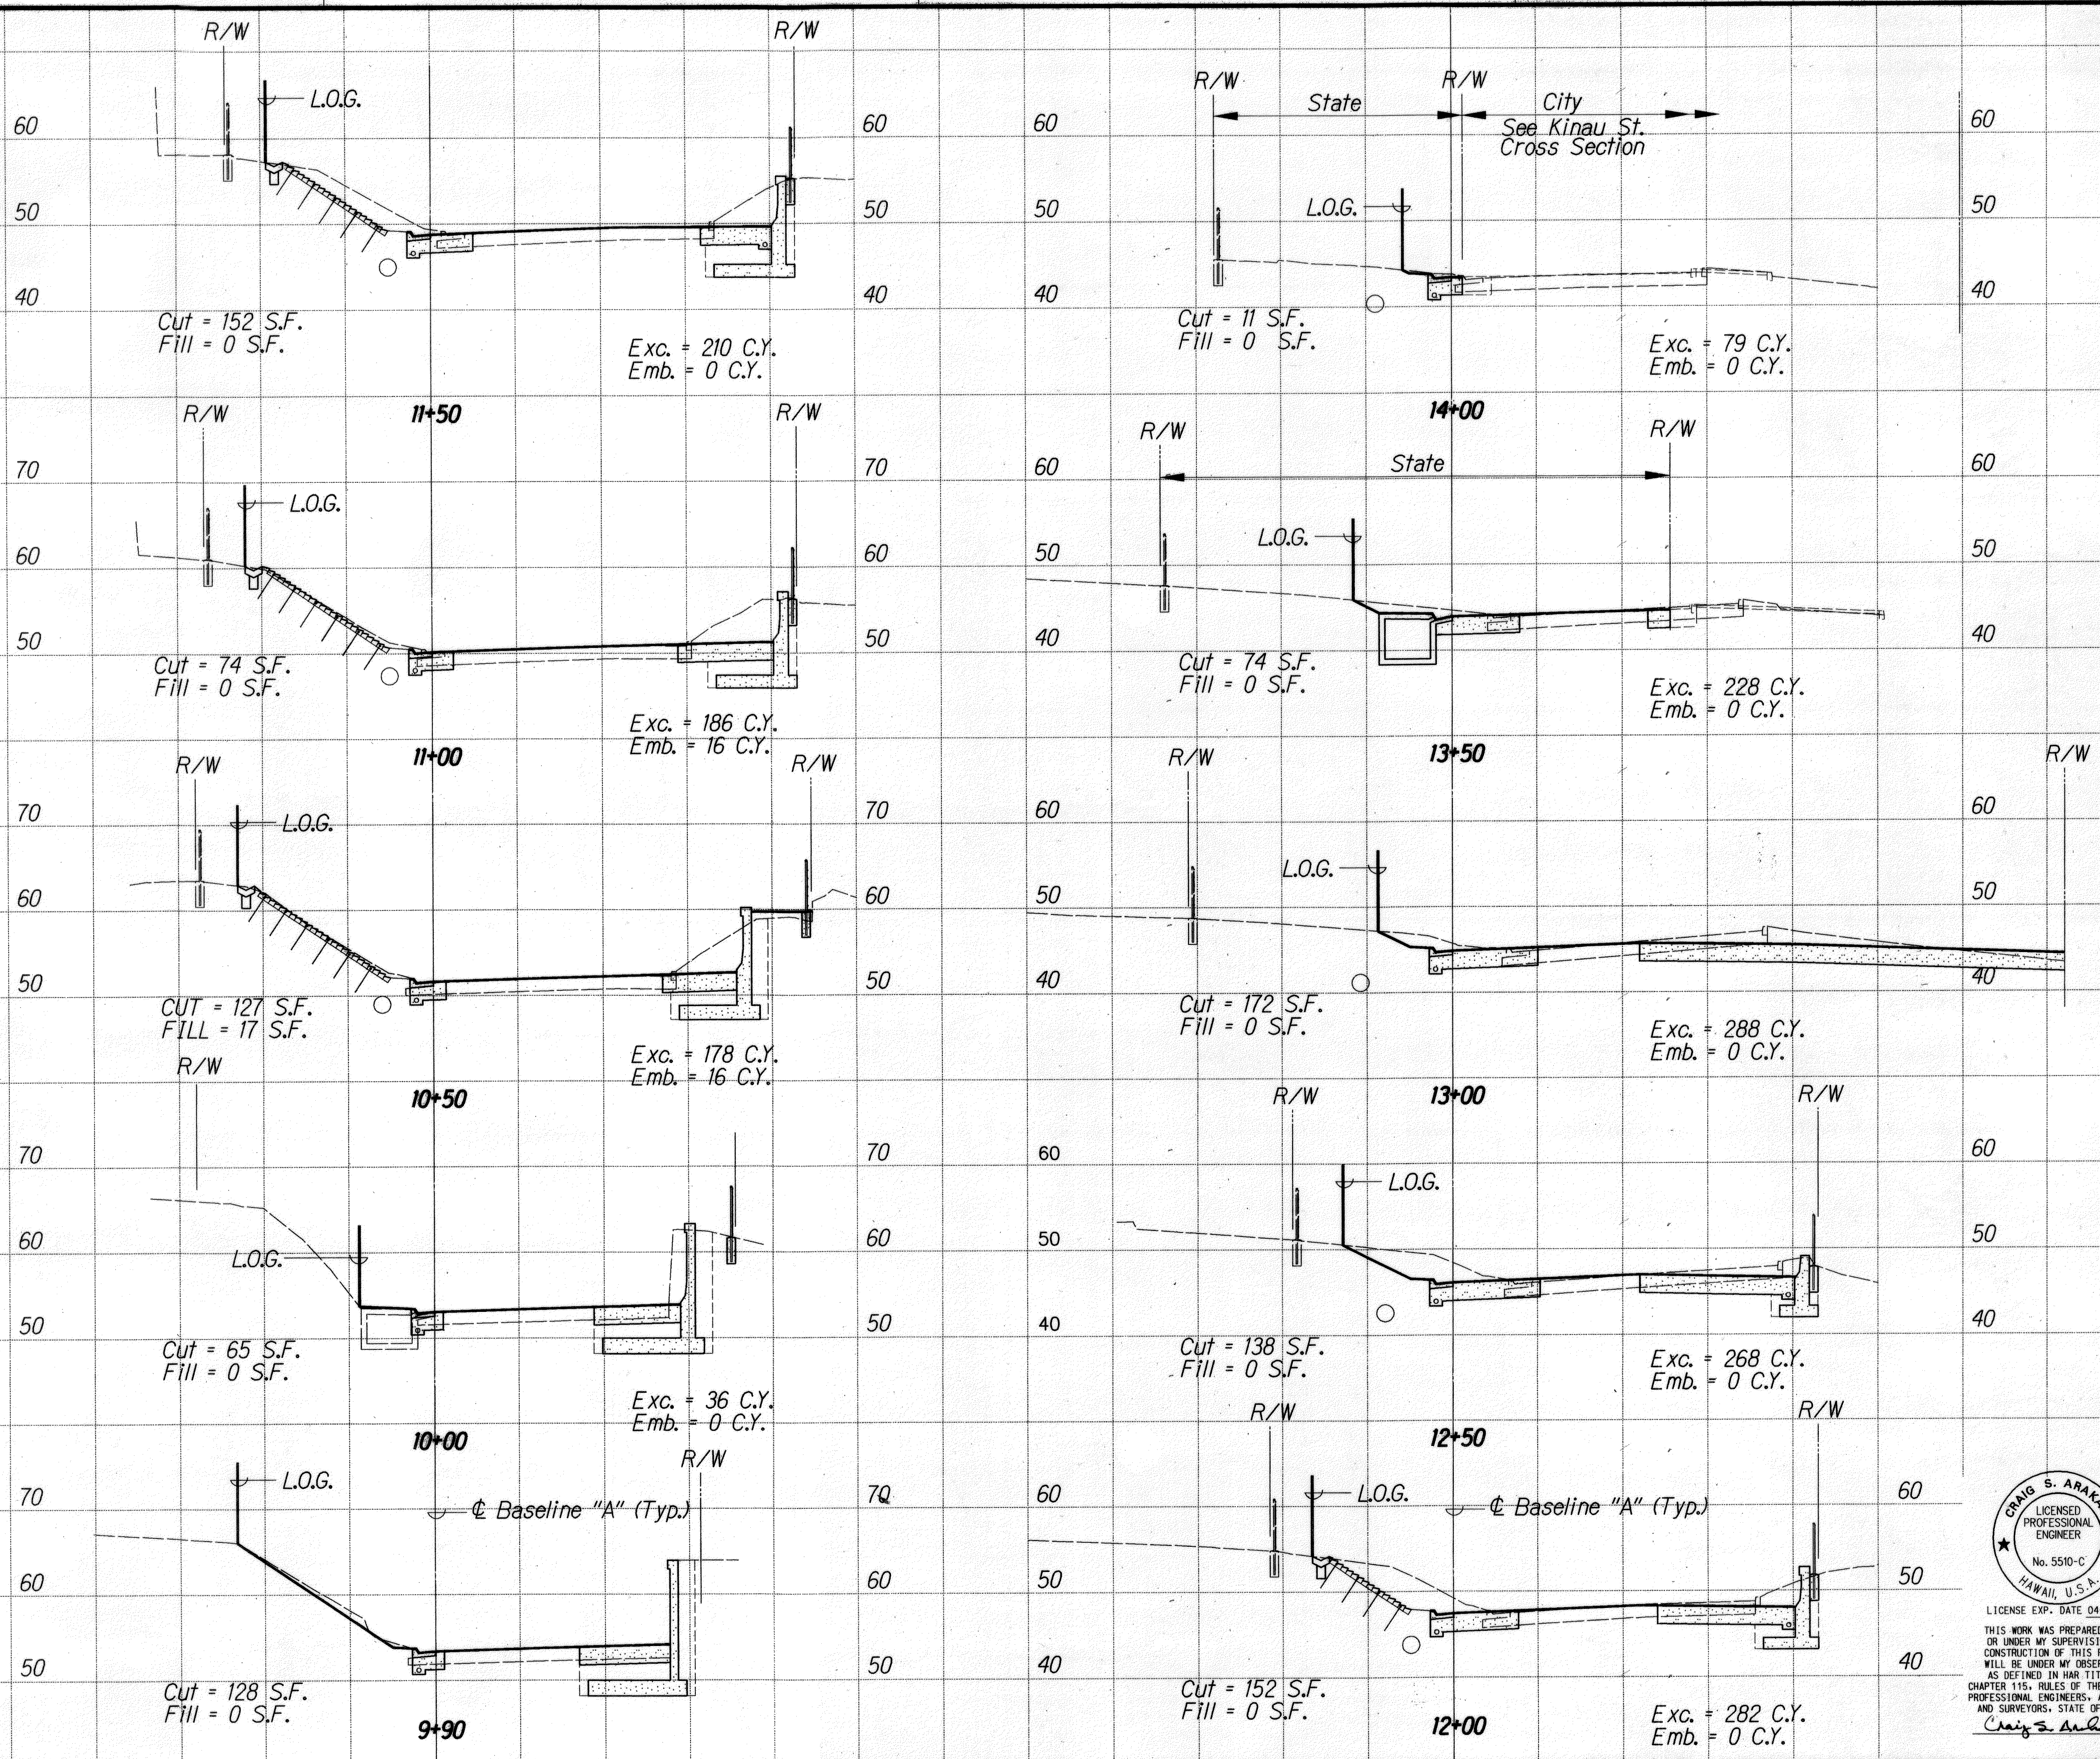


RE-APPROVAL
M. J. [Signature] 5/14/10
CHIEF, CIVIL ENGINEERING BRANCH, DPP WMT DATE

REV.	DATE	REVISION	BY	TRD	WWD	VED	BWS
1	11/04/07	RE-APPROVAL DUE TO TIME Lapse Update Stamp	EDI				

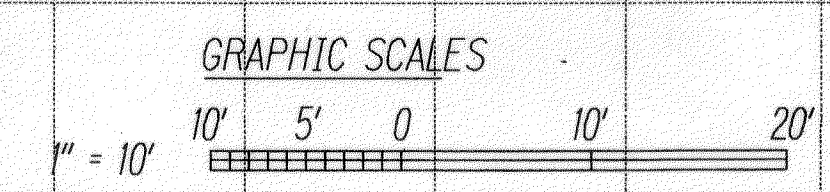

Approved By:
M. J. [Signature] 6/8/07
Chief, Civil Engineering Branch, DPP WMT Date

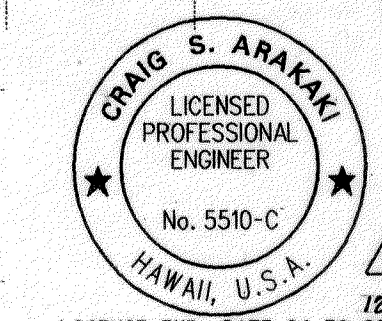

THIS WORK WAS PREPARED BY ME OR UNDER MY SUPERVISION AND CONSTRUCTION OF THIS PROJECT WILL BE UNDER MY OBSERVATION AS DEFINED IN HAWAII TITLE 16, CHAPTER 115, RULES OF THE BOARD OF PROFESSIONAL ENGINEERS, ARCHITECTS AND SURVEYORS, STATE OF HAWAII.
Craig S. Araki

STATE OF HAWAII
DEPARTMENT OF TRANSPORTATION
HIGHWAYS DIVISION

CROSS SECTIONS


INTERSTATE ROUTE H-1
Kinau Street Off-Ramp Improvements
Vicinity Of Queen's Medical Center
Federal-Aid Project No. TC-HI-K(258)

Scale: As Shown Date: Dec. 2006
SHEET No. 1 OF 2 SHEETS

SURVEY PLOTTED BY	DATE
DRAWN BY	
DESIGNED BY	
QUANTITIES BY	
CHECKED BY	

ORIGINAL PLAN	
NOTE BOOK	
CHECKED BY	

FED. ROAD DIST. NO.	STATE	FED. AID PROJ. NO.	FISCAL YEAR	SHEET NO.	TOTAL SHEETS
HAWAII	HAW.	TC-HI-1(258)	2006	45	89

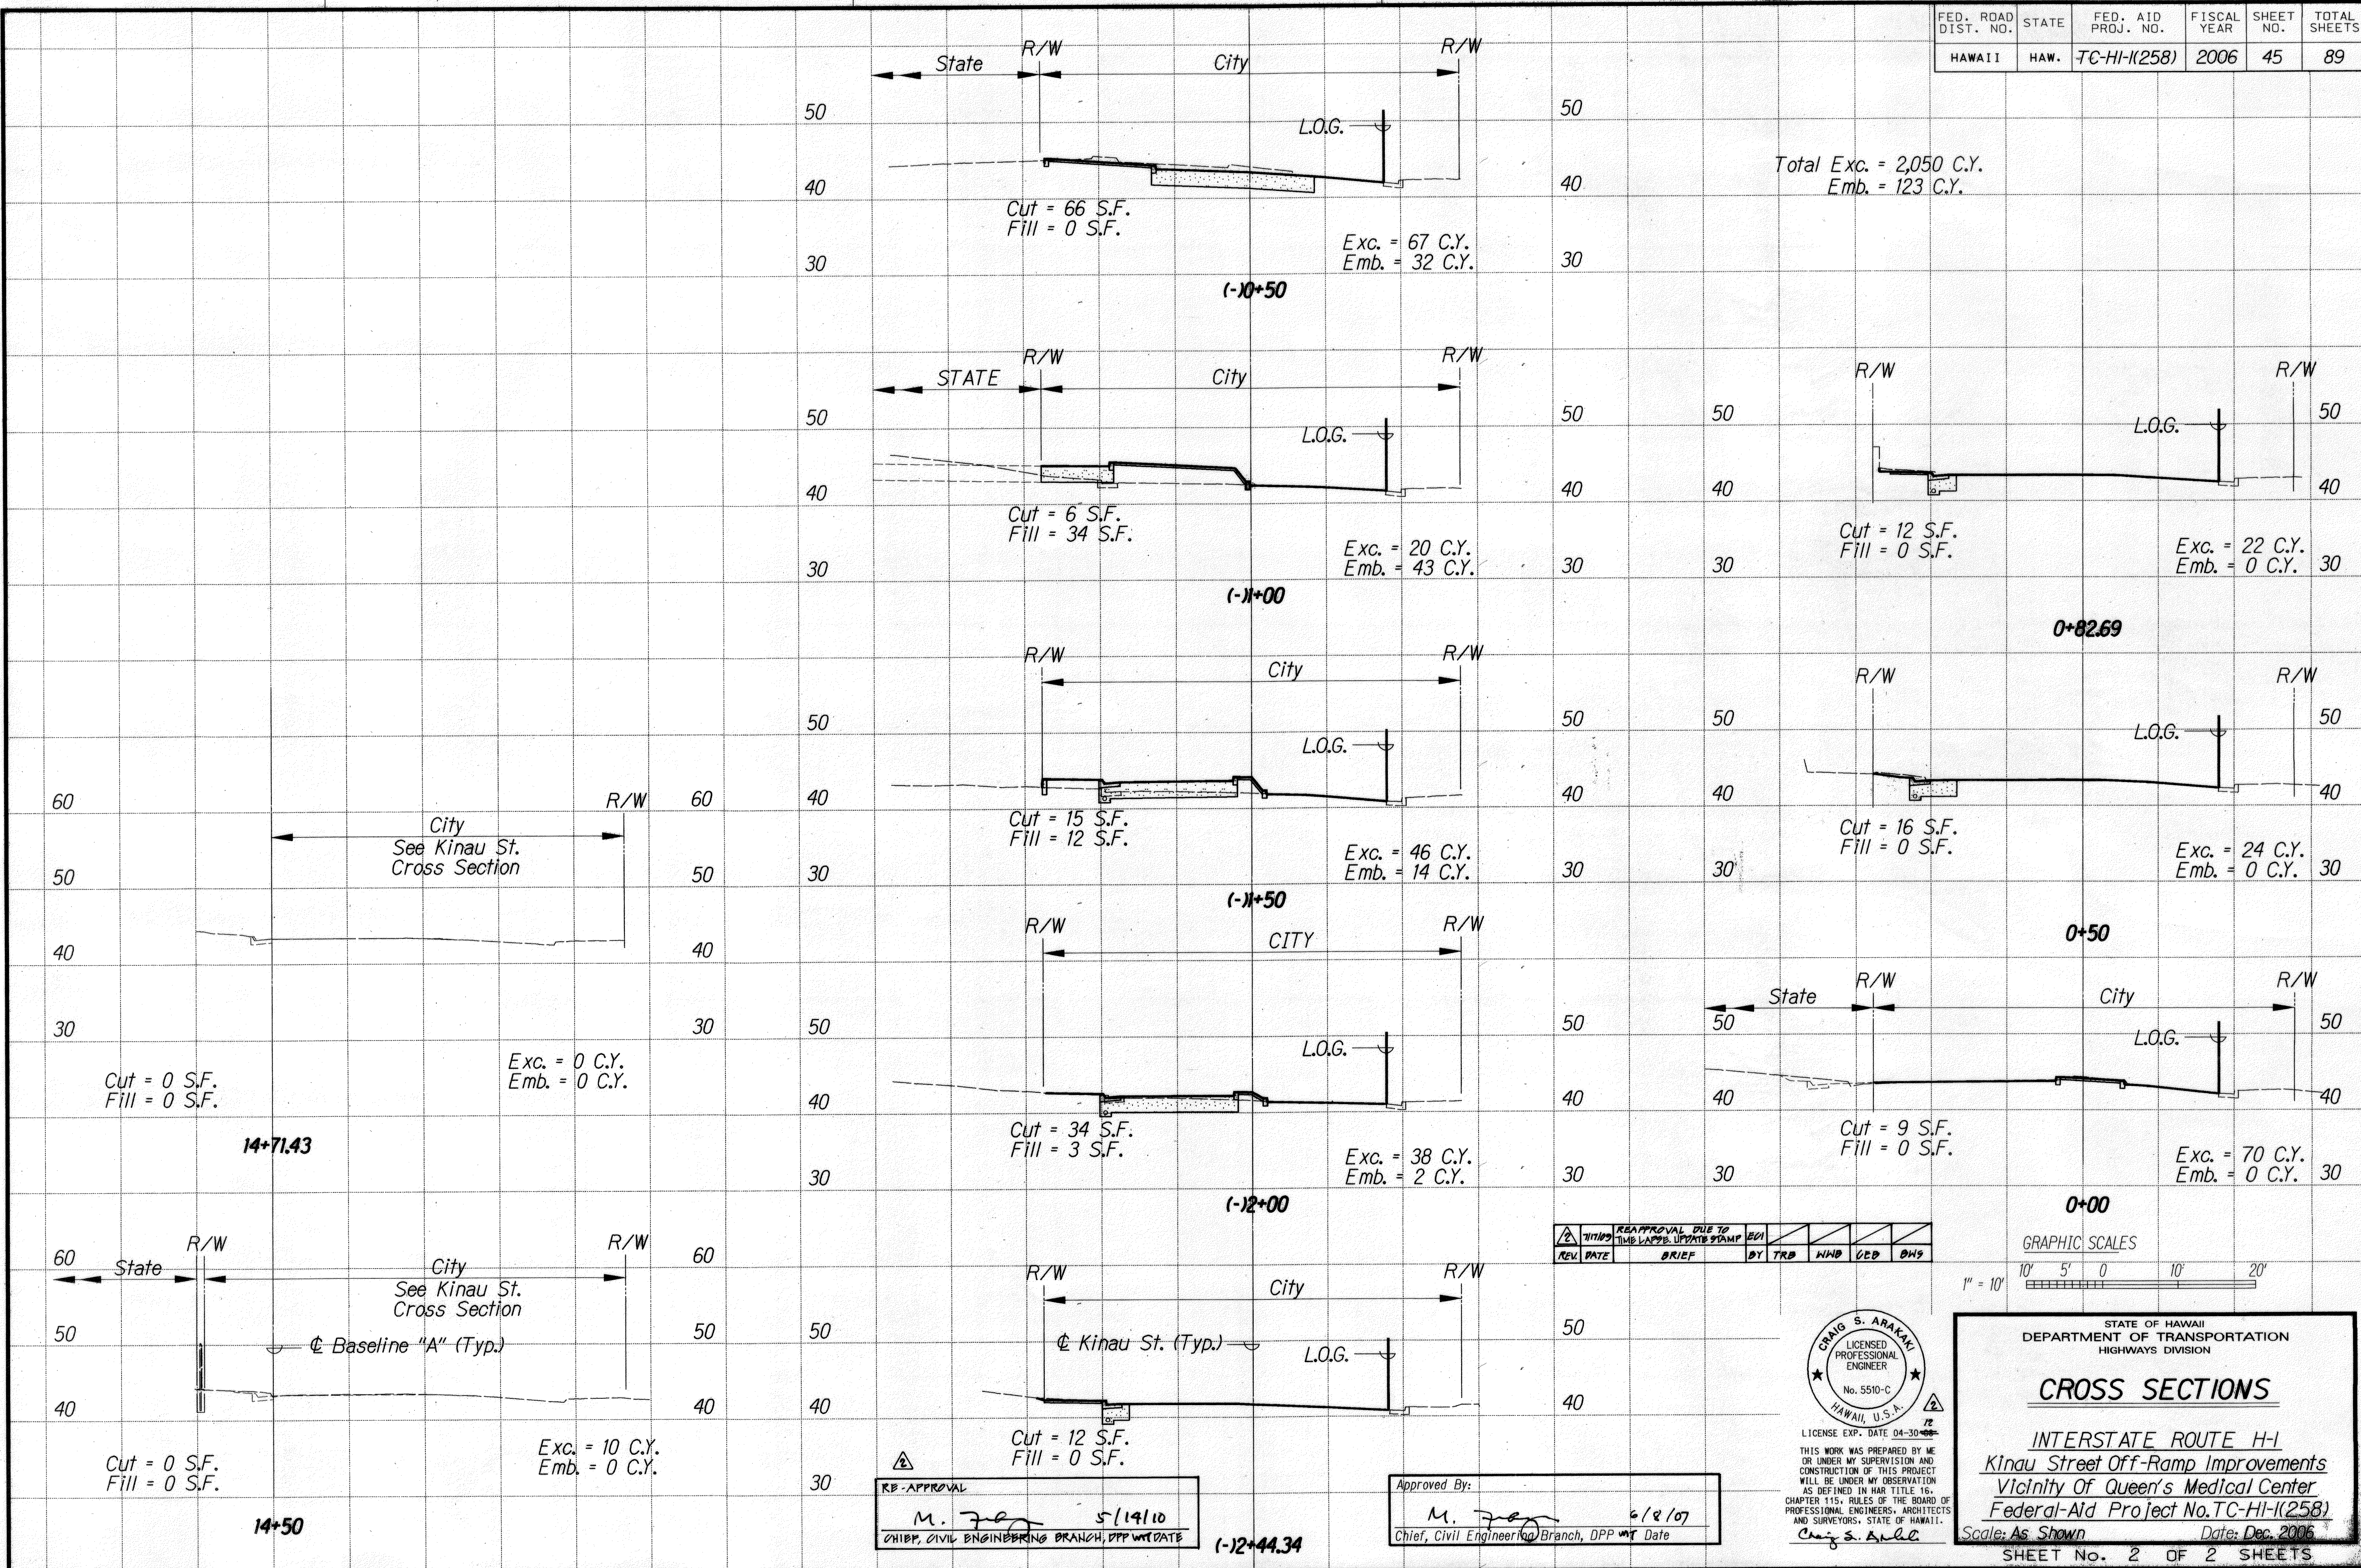

DESIGNED BY	DATE
DRAWN BY	
CHECKED BY	
NOTED BY	
QUANTITIES BY	
CHECKED BY	

RE-APPROVAL
M. J. [Signature]
CHIEF, CIVIL ENGINEERING BRANCH, DPP W/ DATE 5/14/10

Approved By:
M. J. [Signature]
Chief, Civil Engineering Branch, DPP W/ DATE 6/8/07

CRAIG S. ARAKAWA
LICENSED PROFESSIONAL ENGINEER
No. 5510-C
HAWAII, U.S.A.
LICENSE EXP. DATE 04-30-12
THIS WORK WAS PREPARED BY ME OR UNDER MY SUPERVISION AND CONSTRUCTION OF THIS PROJECT WILL BE UNDER MY OBSERVATION AS DEFINED IN HAWAII TITLE 16, CHAPTER 115, RULES OF THE BOARD OF PROFESSIONAL ENGINEERS, ARCHITECTS AND SURVEYORS, STATE OF HAWAII.

STATE OF HAWAII
DEPARTMENT OF TRANSPORTATION
HIGHWAYS DIVISION

CROSS SECTIONS

INTERSTATE ROUTE H-1
Kinau Street Off-Ramp Improvements
Vicinity Of Queen's Medical Center
Federal-Aid Project No. TC-HI-1(258)

Scale: As Shown Date: Dec. 2006
SHEET No. 2 OF 2 SHEETS

