

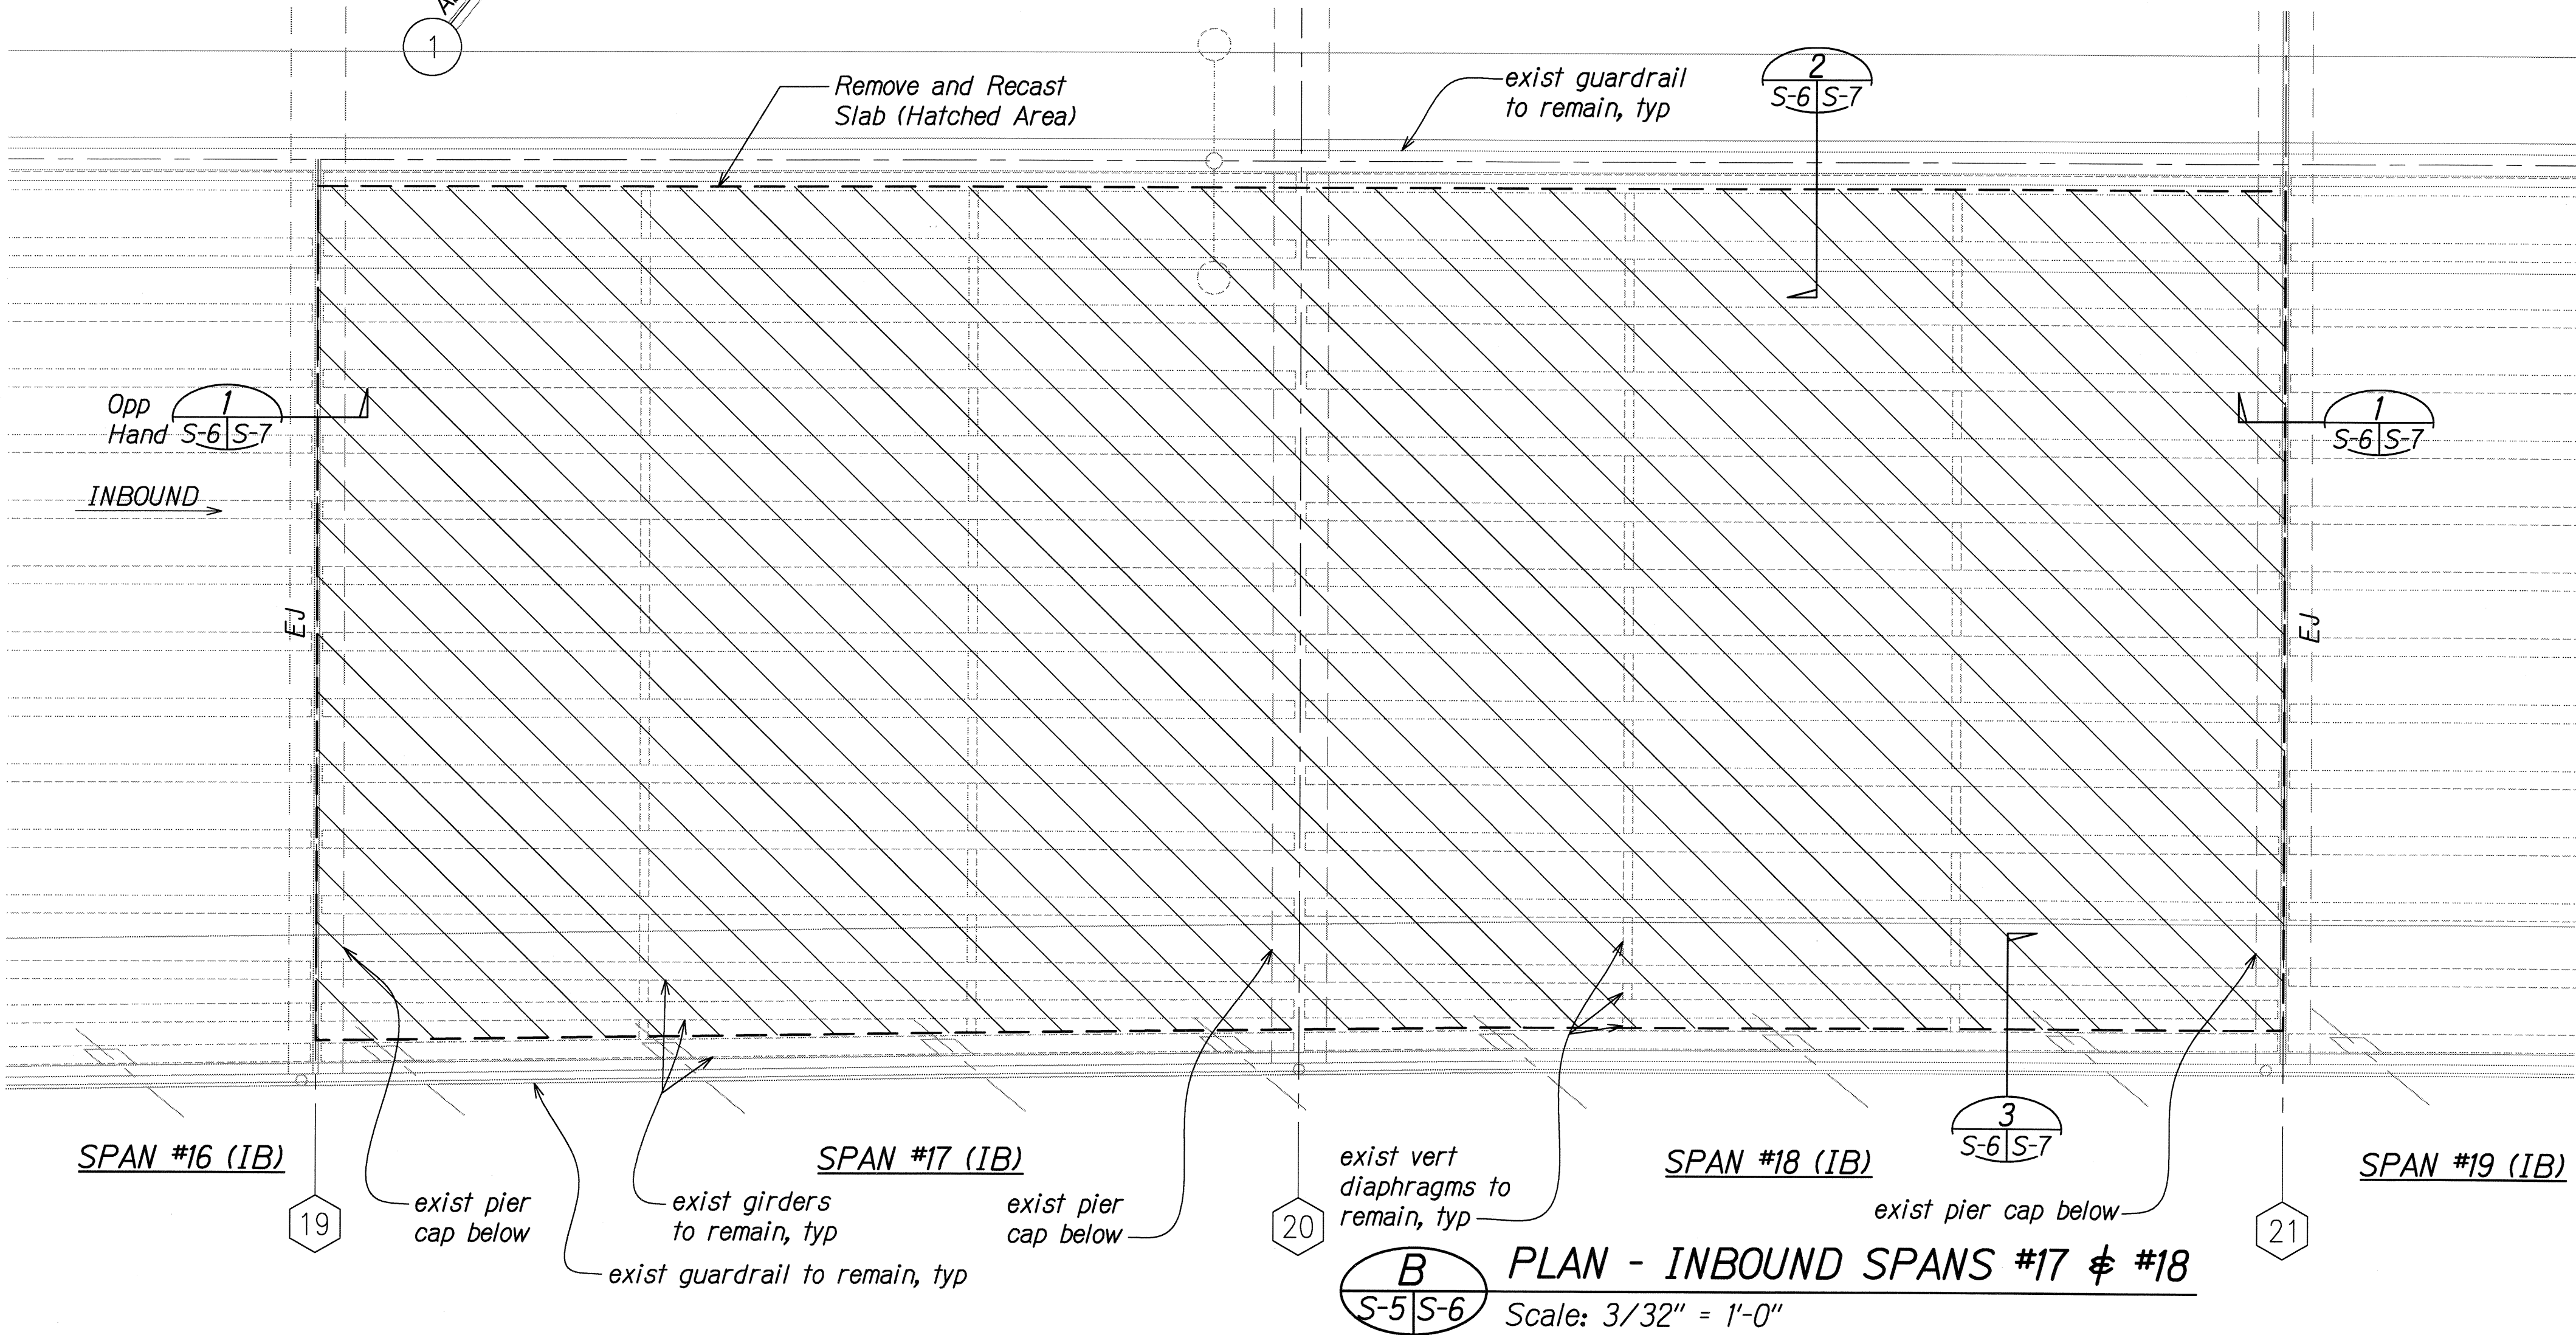
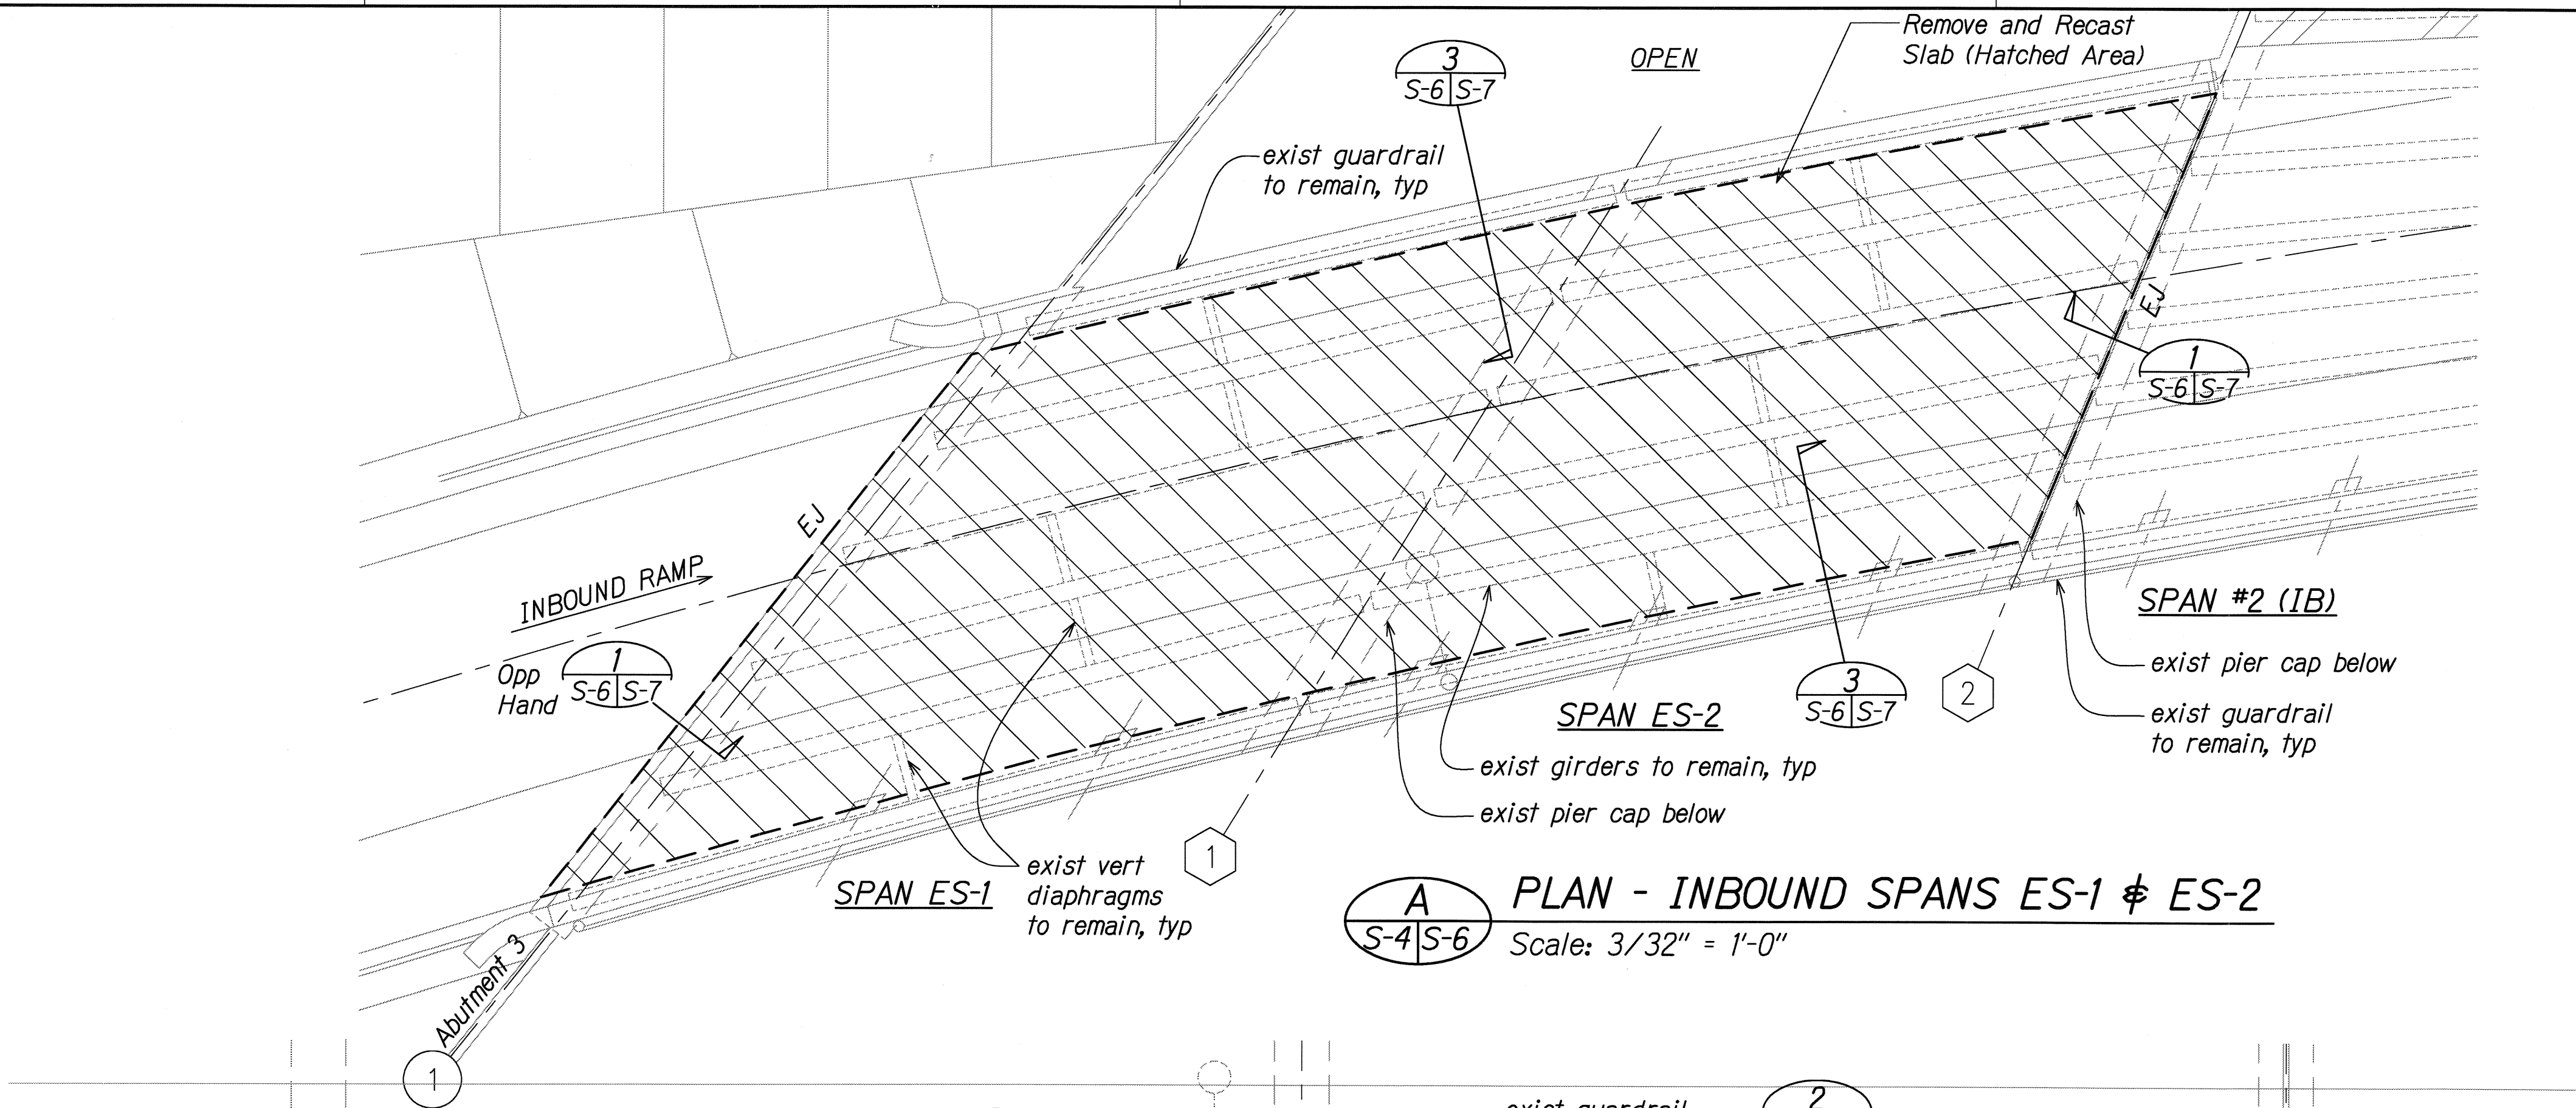


FED. ROAD DIST. NO.	STATE	FED. AID PROJ. NO.	FISCAL YEAR	SHEET NO.	TOTAL SHEETS
HAWAII	HAW.	IM-HI-1(265)	2011	7	23

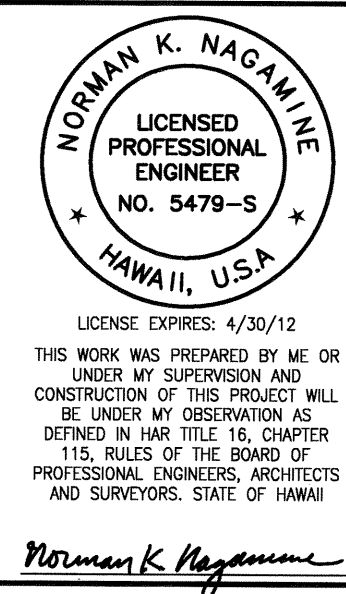

NOTE: Contractor shall replace removed pavement markers and striping according to Hawaii Standard Specifications for Road & Bridge Construction 2005 prior to opening lanes to traffic daily.

GRAPHIC SCALE

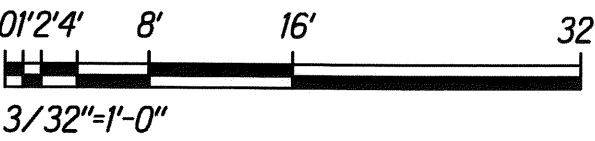

STATE OF HAWAII  
DEPARTMENT OF TRANSPORTATION  
HIGHWAYS DIVISION

**ENLARGED PLANS**  
**INTERSTATE ROUTE H-1**  
**Salt Lake Viaduct Deck Repair, Eastbound**  
**Federal Aid Project No. IM-HI-1(265)**

Scale: 3/32" = 1'-0"      Date: May 2011  
SHEET No. S-6 OF 23 SHEETS

SURVEY PLOTTED BY	DATE
DRAWN BY	
TRACED BY	
CHECKED BY	
QUANTITIES BY	
NOTES BY	
NO.	