


FED. ROAD DIST. NO.	STATE	FEDERAL AID PROJ. NO.	FISCAL YEAR	SHEET NO.	TOTAL SHEETS
HAWAII	HAW.	IM-HI-1(269)	2013	21	382

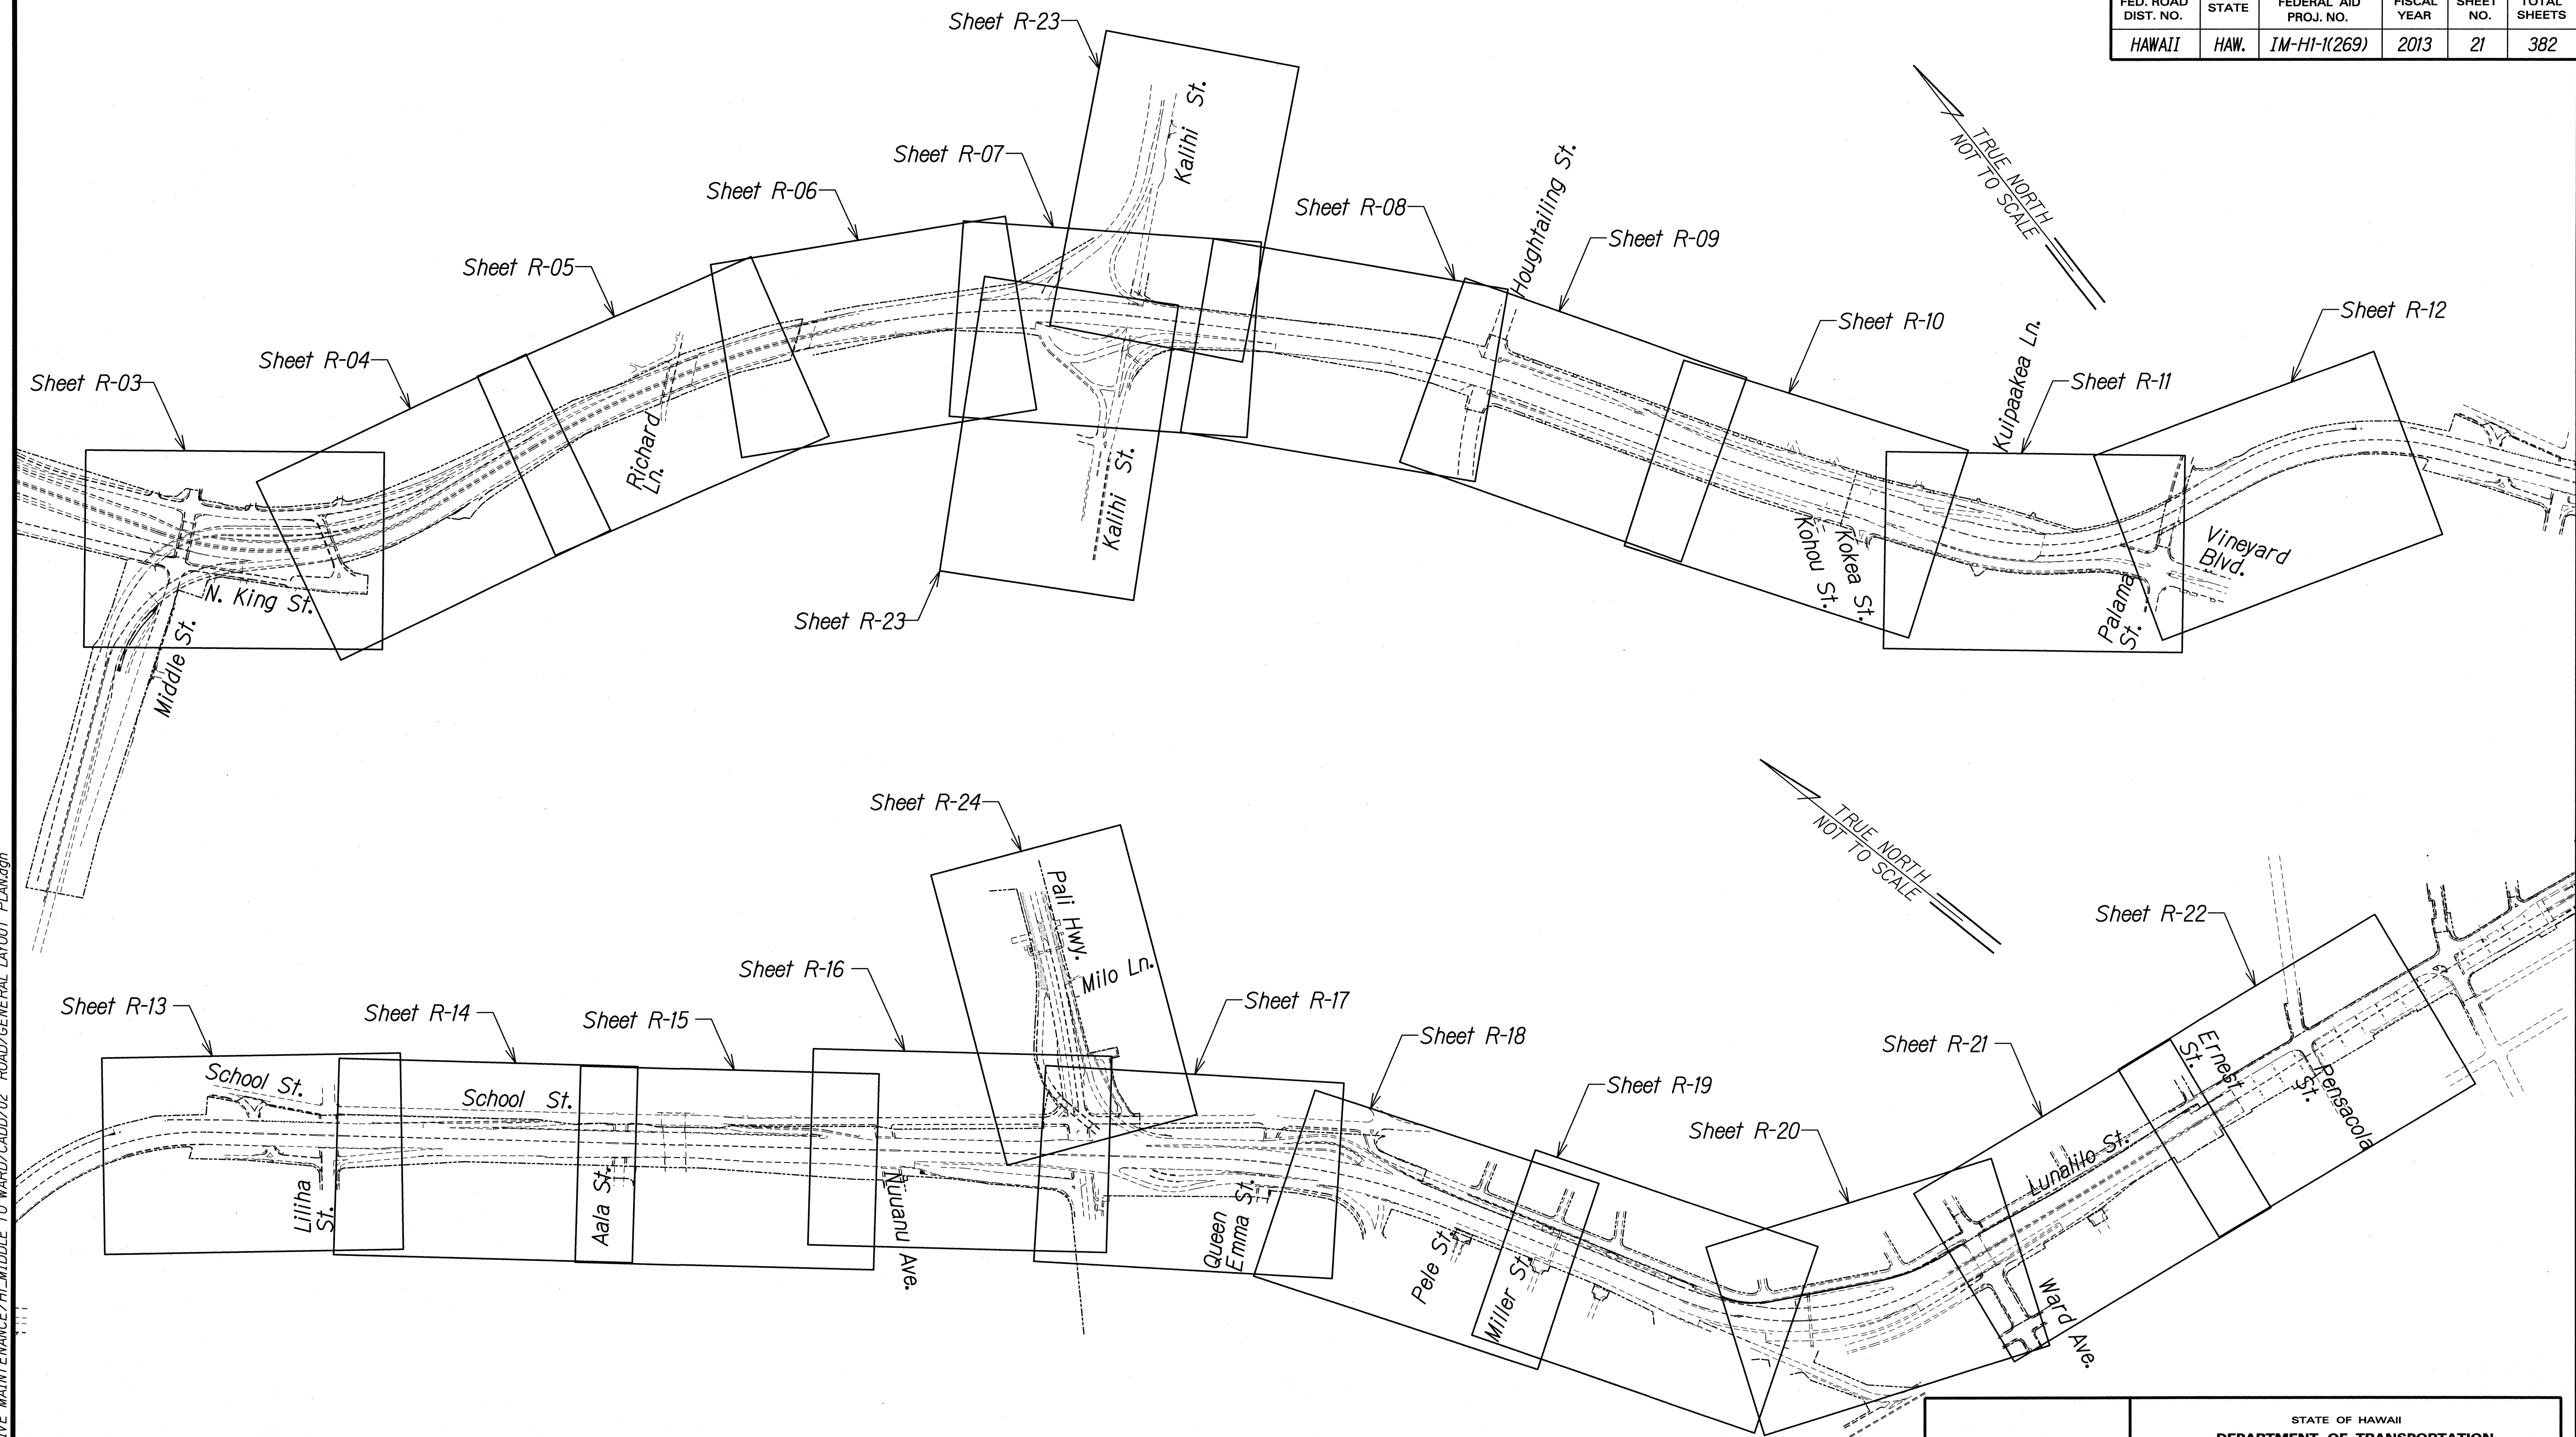

DESIGNED BY	DATE
DRAWN BY	
CHECKED BY	
IN CHARGE	
NOTE BOOK	
NO.	

T-16459A IDIQ PAVT PREVENTIVE MAINTENANCE/HI-MIDDLE TO WARD/CADD/02 ROAD/GENERAL LAYOUT PLAN.dgn

THIS WORK WAS PREPARED BY ME
OR UNDER MY SUPERVISION.

[Signature] 04/30/14
SIGNATURE EXPIRATION DATE OF THE LICENSE

STATE OF HAWAII
DEPARTMENT OF TRANSPORTATION
HIGHWAYS DIVISION

GENERAL LAYOUT PLAN

INTERSTATE ROUTE H-1 REHABILITATION
Middle Street to Vicinity of Ward Avenue
FAP NO. IM-HI-1(269)

Scale: NTS Date: Apr. 26, 2013