


FED. ROAD DIST. NO.	STATE	PROJ. NO.	FISCAL YEAR	SHEET NO.	TOTAL SHEETS
HAWAII	HAW.	H1I-01-14M	2014	41	42

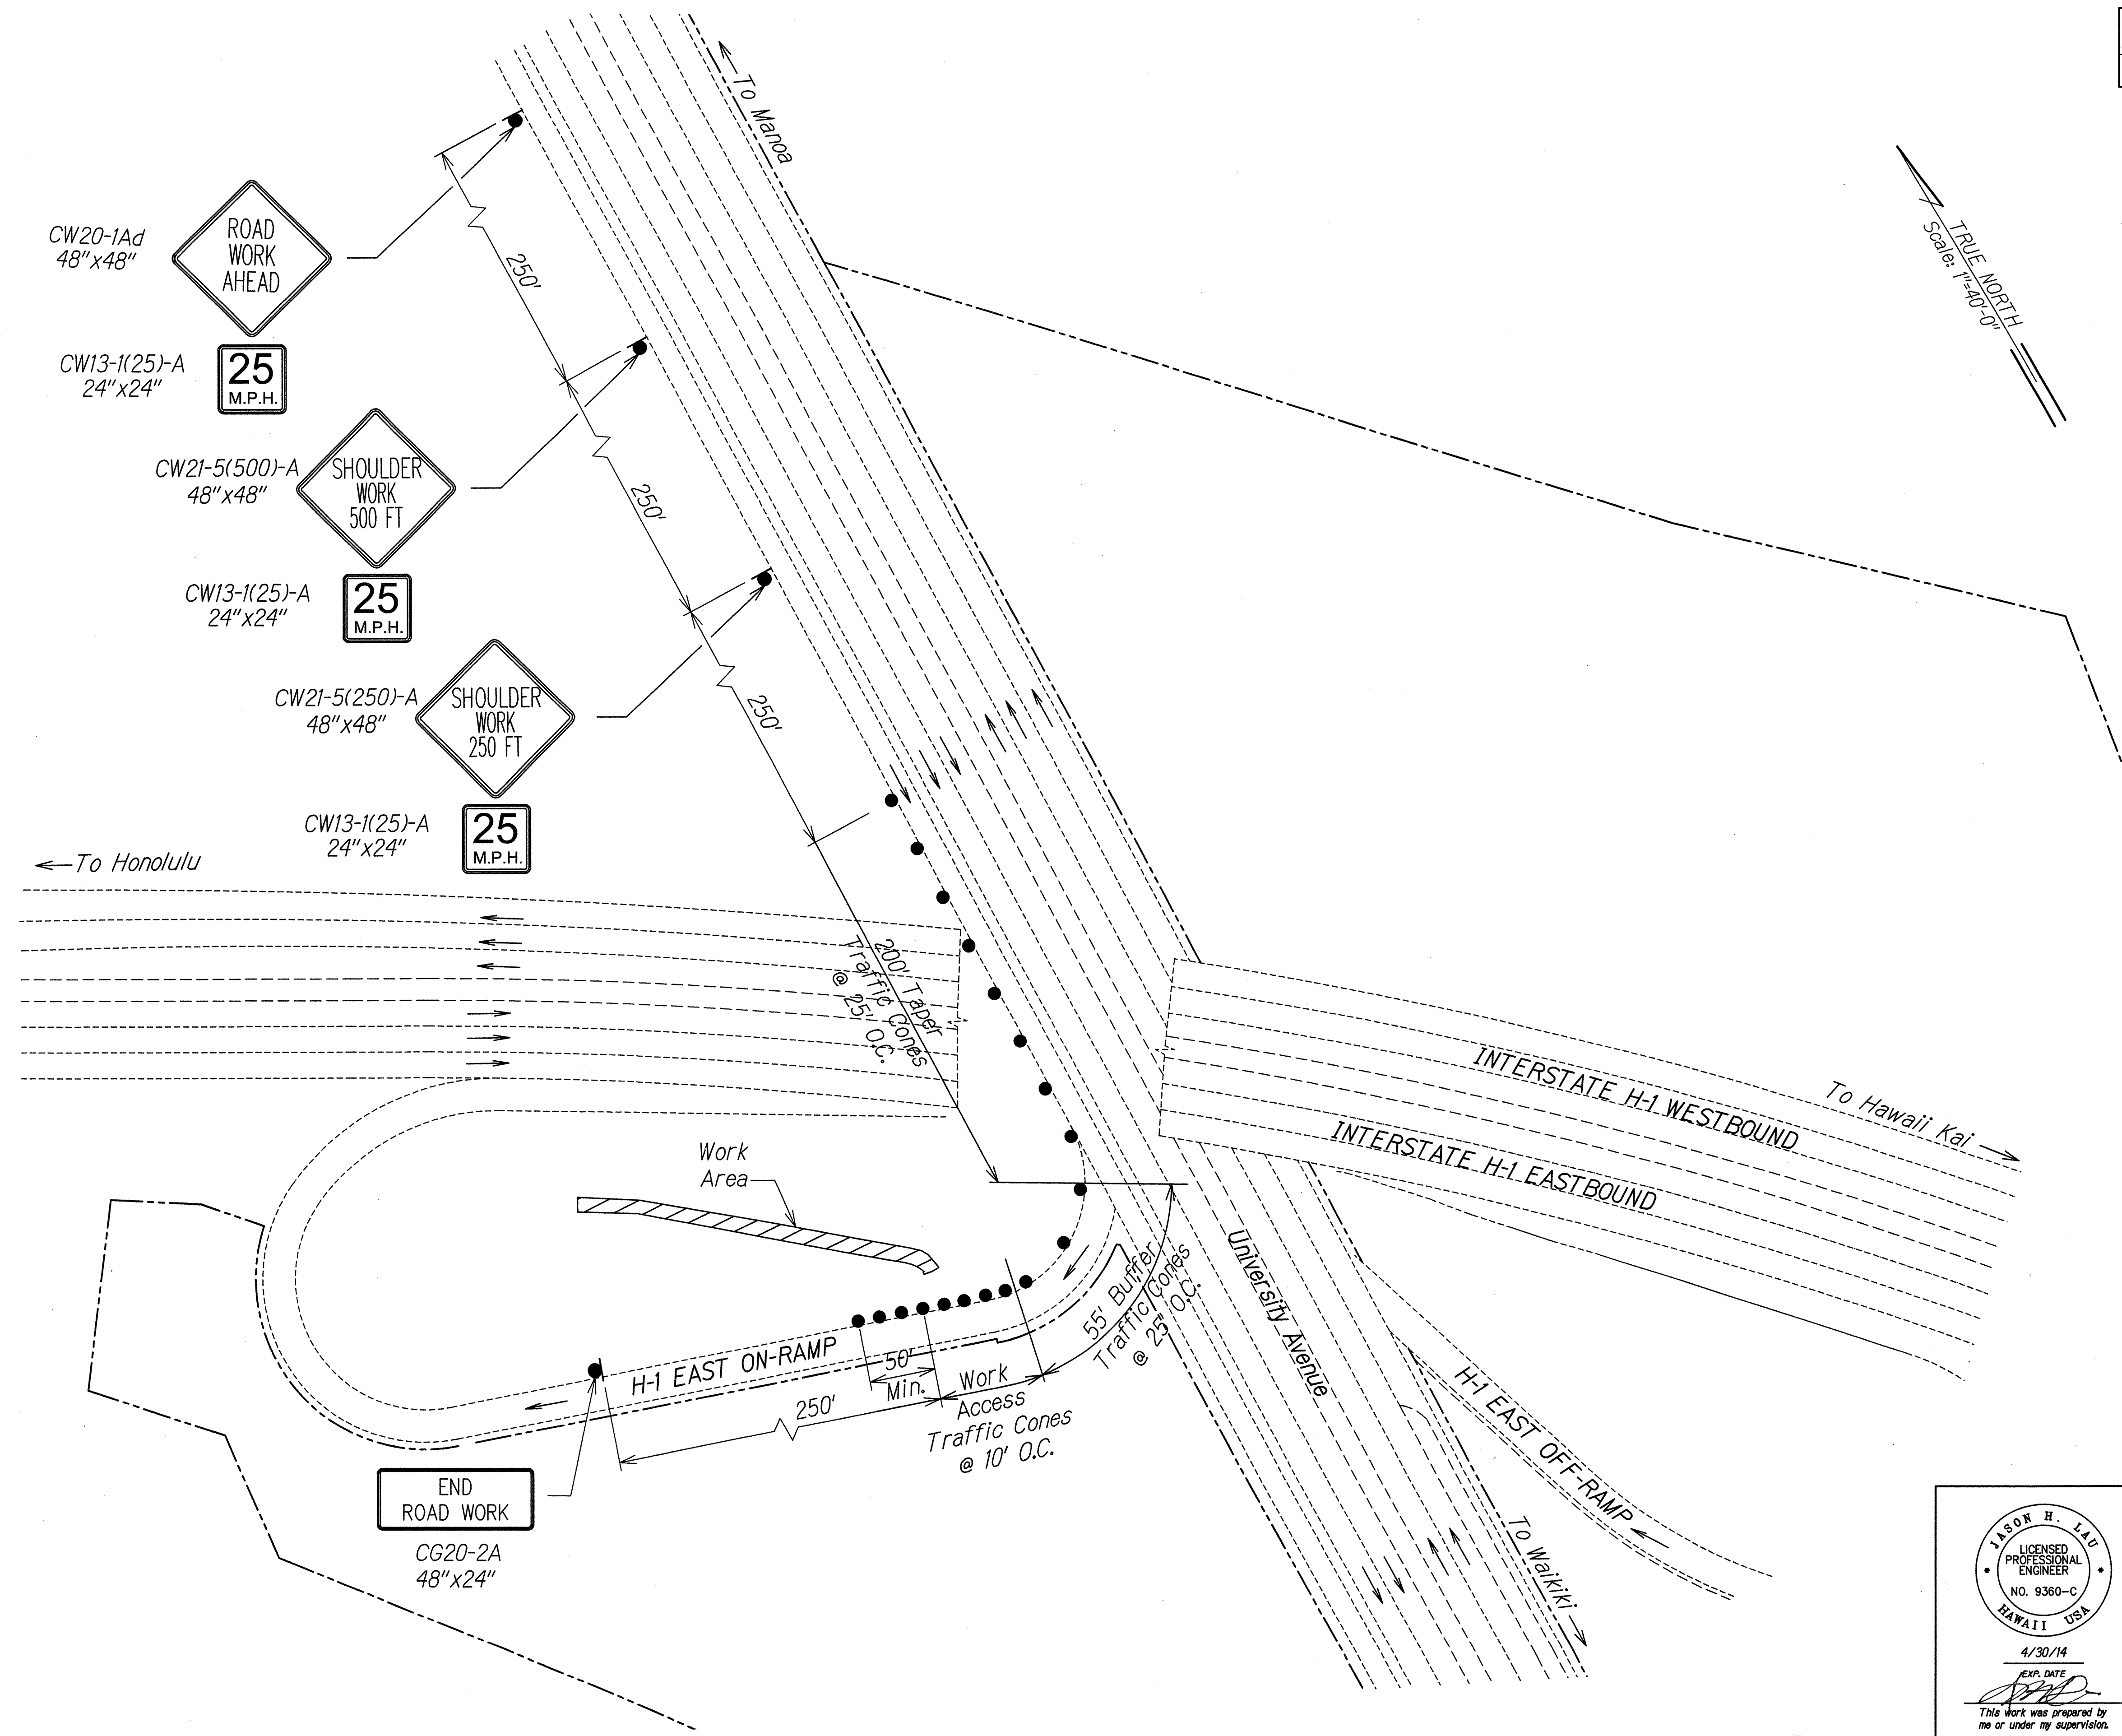

ORIGINAL PLAN	SURVEY PLOTTED BY	DATE
NOTE BOOK	DESIGNED BY	
CHECKED BY	QUANTITIES BY	

TCP-XX LEeward - SITE & CONSTRUCTION 10/27/2013 10:46:59 AM

4/30/14
EXP. DATE

Jason H. Liao
This work was prepared by me or under my supervision.

STATE OF HAWAII
DEPARTMENT OF TRANSPORTATION
HIGHWAYS DIVISION


TRAFFIC CONTROL PLAN
UNIVERSITY AVE. CLOVERLEAF WEST

ALA WAI WATERSHED STORM WATER
BEST MANAGEMENT PRACTICES ON OAHU
Project No. H1I-01-14M

Scale: 1" = 40'-0" Date: January 2014

SHEET No. TC-04 OF 5 SHEETS

FED. ROAD DIST. NO.	STATE	PROJ. NO.	FISCAL YEAR	SHEET NO.	TOTAL SHEETS
HAWAII	HAW.	H11-01-14M	2014	42	42

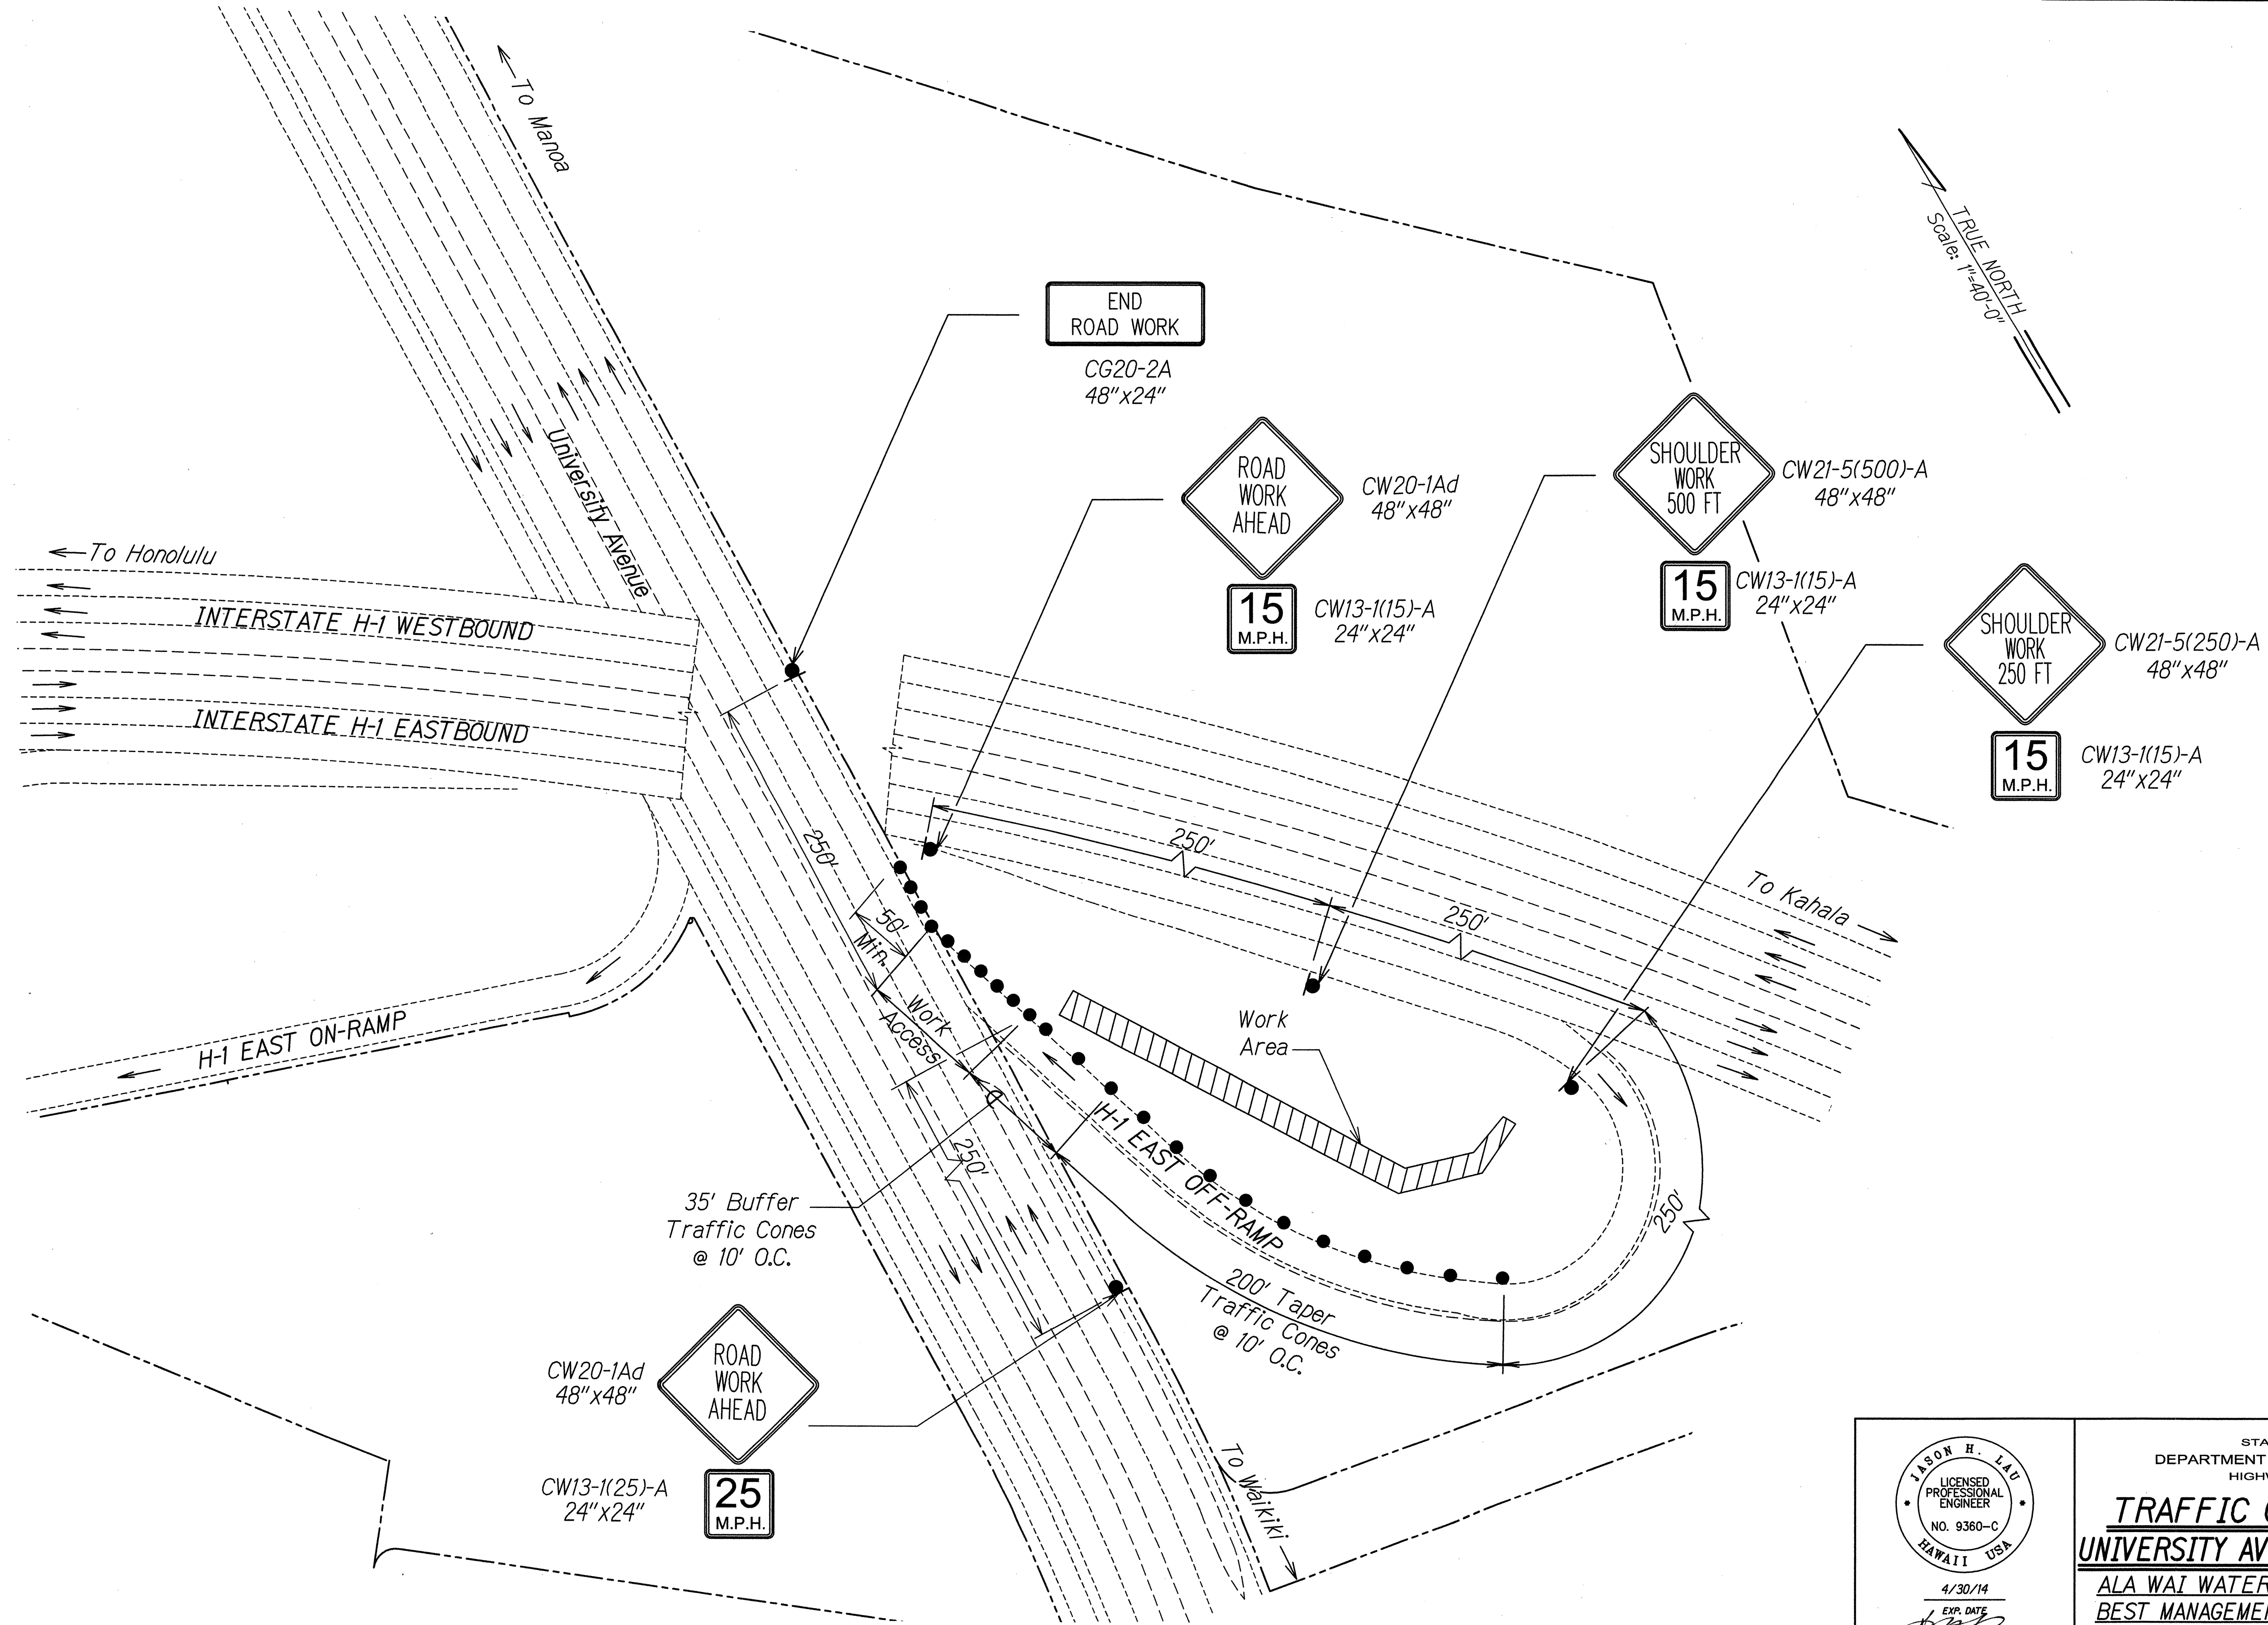

ORIGINAL PLAN	DATE
DESIGNED BY	
NOTED BY	
CHECKED BY	
IN CHARGE	

TCP-XX LEONARD - SITE 9 (UNIV-EAST) LONG 10/21/2013 05:44 AM

JASON H. LAU
 LICENSED PROFESSIONAL ENGINEER
 NO. 9360-C
 HAWAII, USA
 4/30/14
[Signature]
 This work was prepared by me or under my supervision.

STATE OF HAWAII
DEPARTMENT OF TRANSPORTATION
HIGHWAYS DIVISION

TRAFFIC CONTROL PLAN
UNIVERSITY AVE. CLOVERLEAF EAST
ALA WAI WATERSHED STORM WATER
BEST MANAGEMENT PRACTICES ON OAHU
Project No. H11-01-14M
Scale: 1" = 40'-0" **Date: January 2014**

SHEET No. TC-05 OF 5 SHEETS