





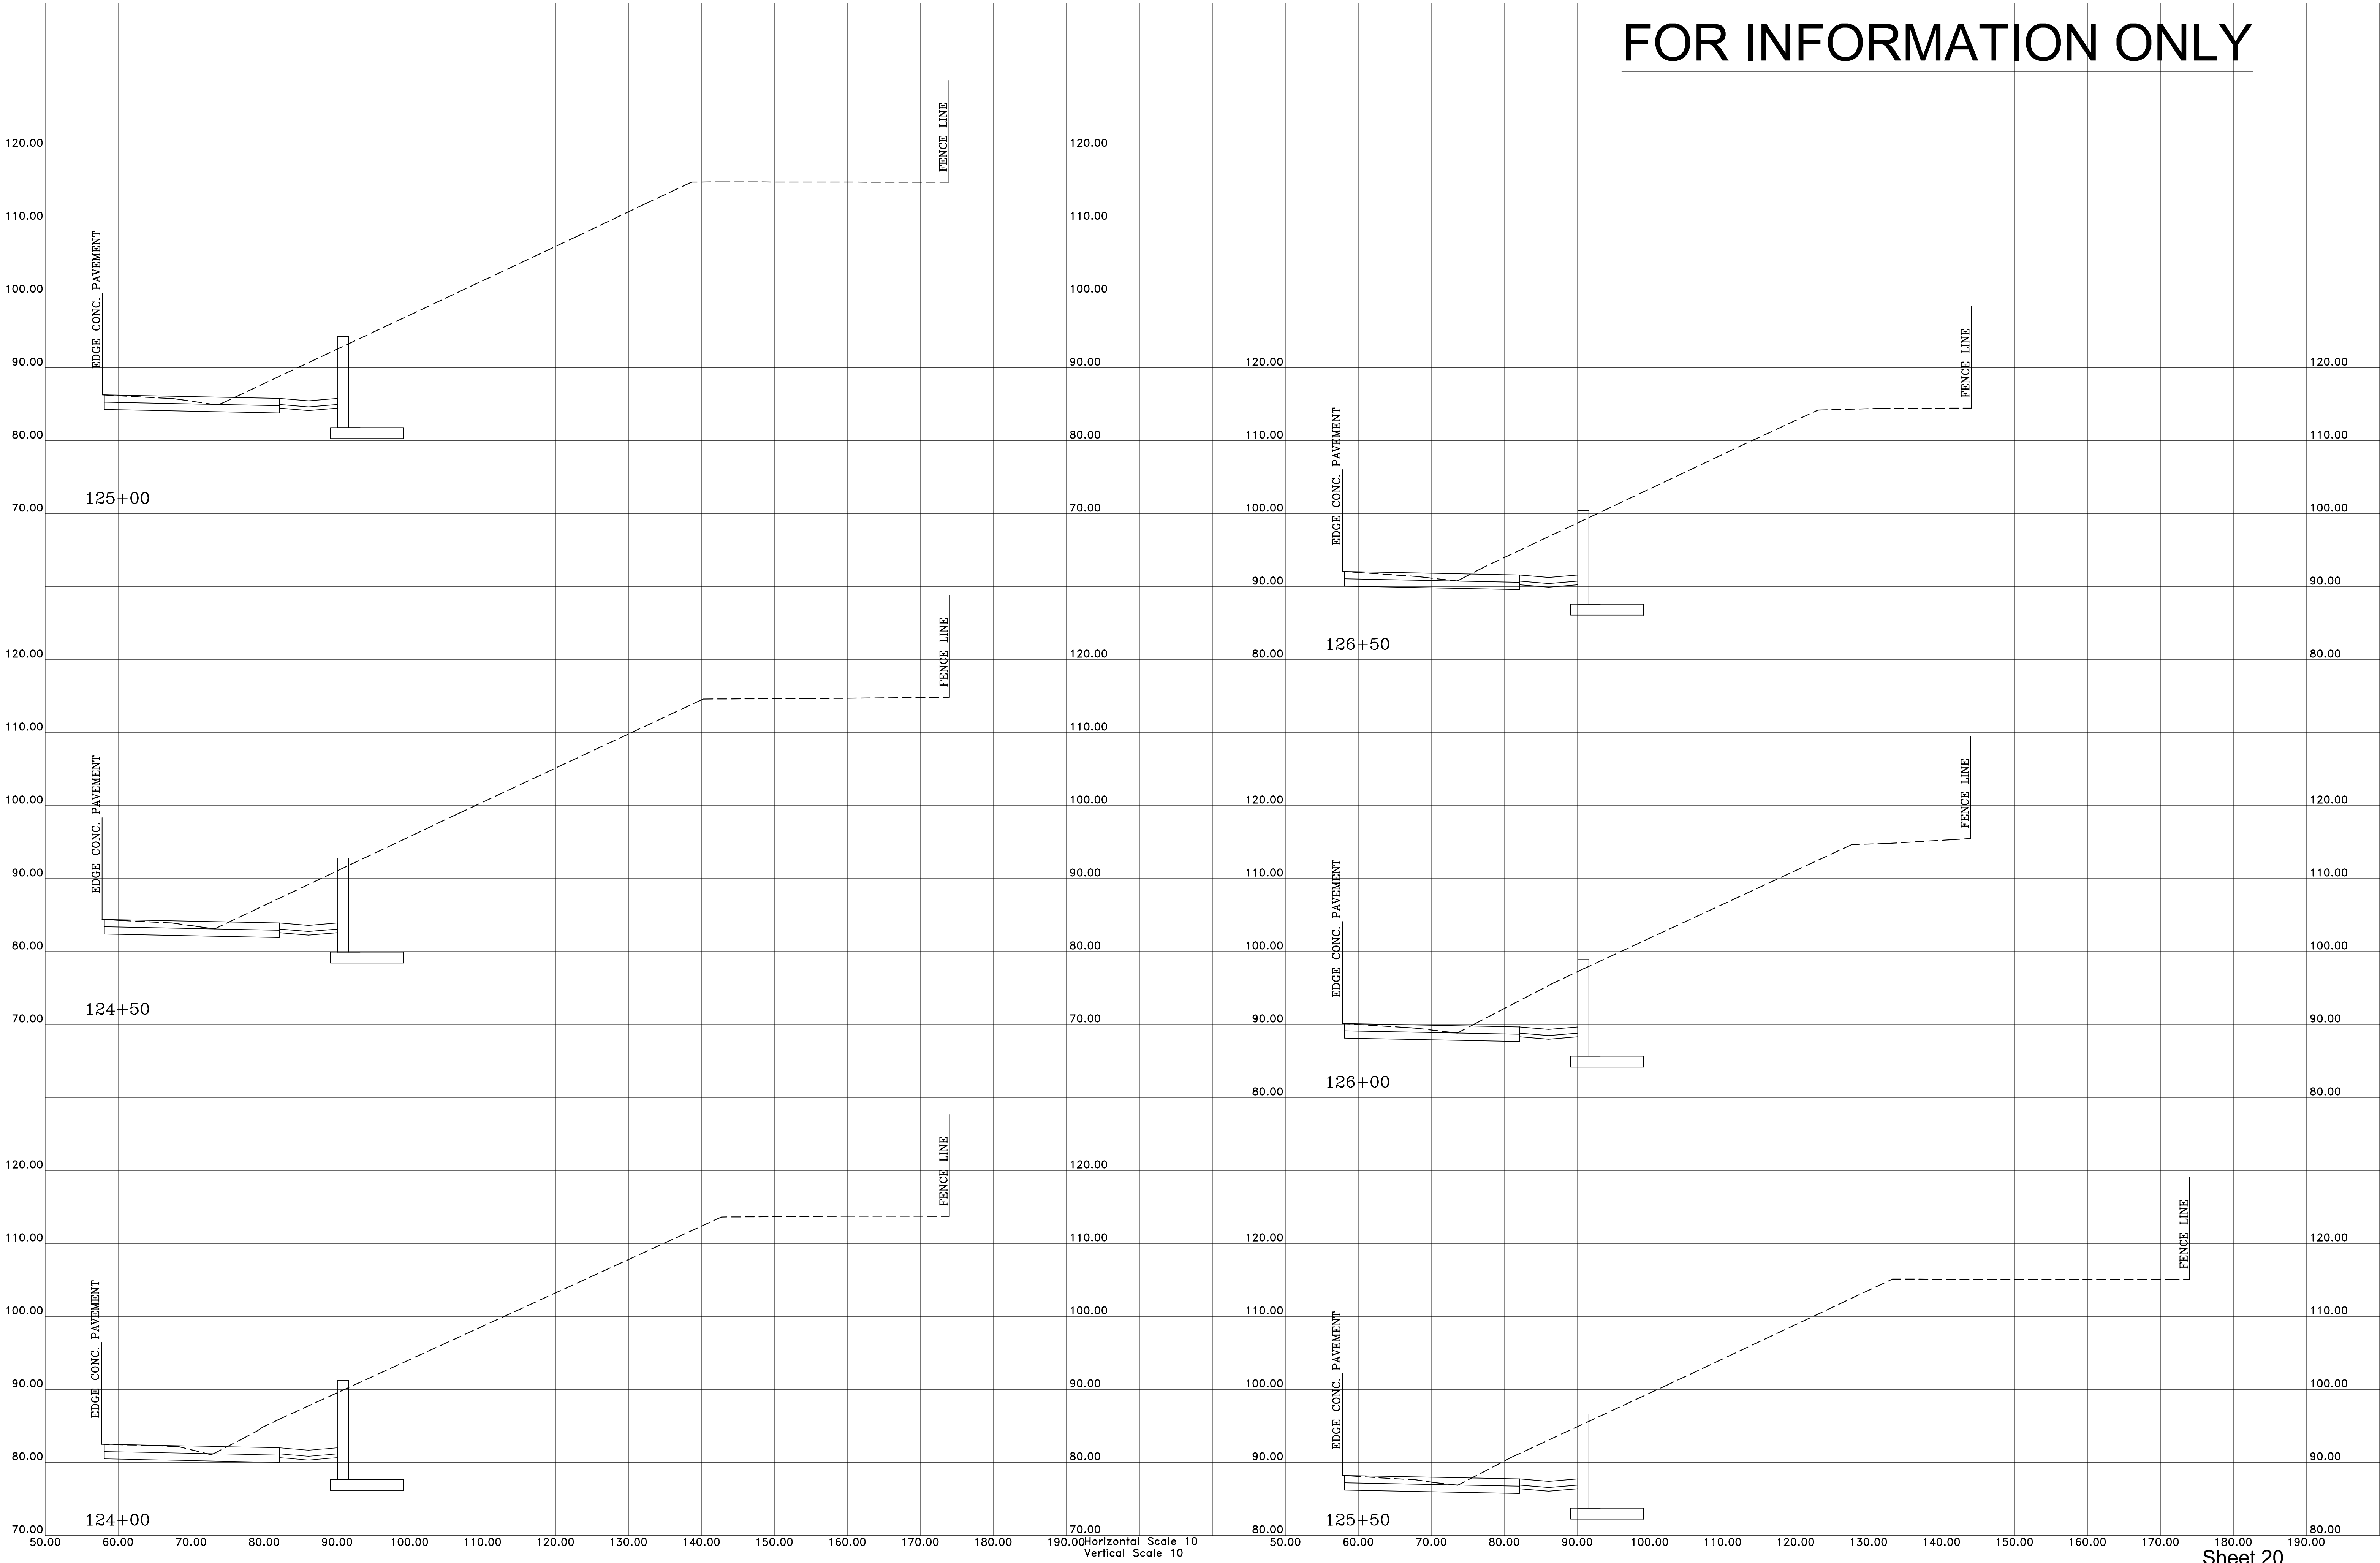

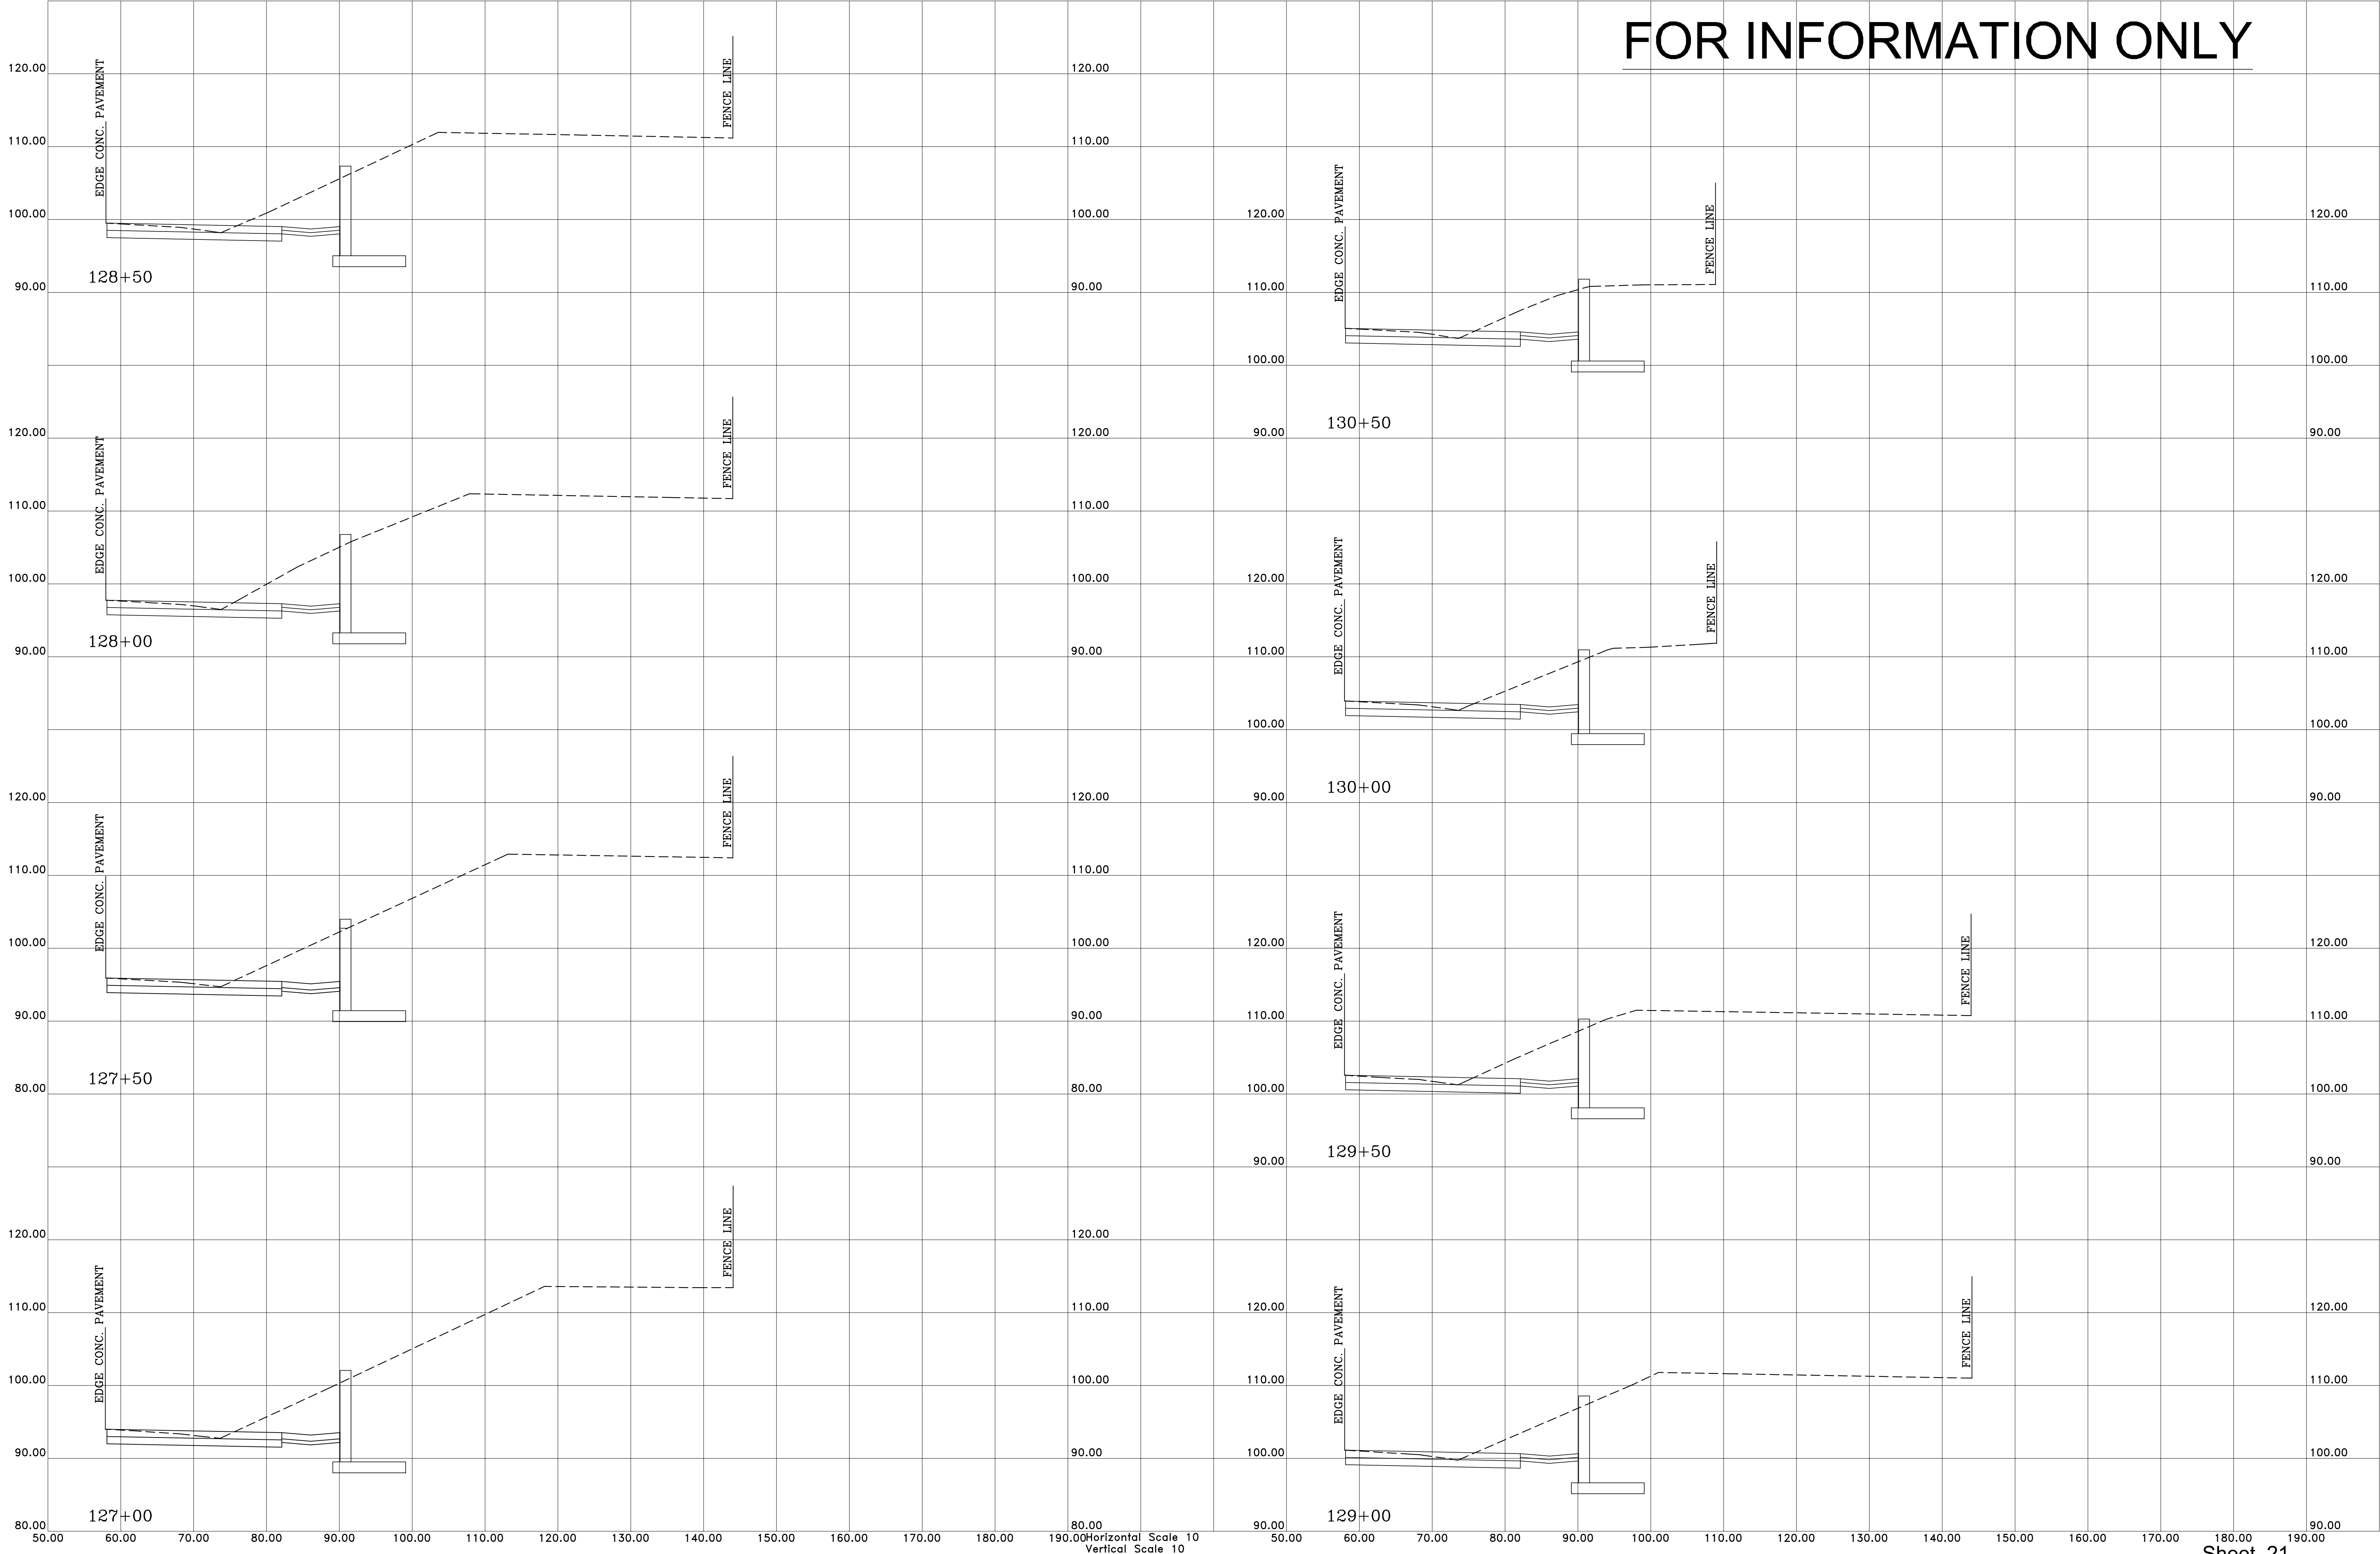


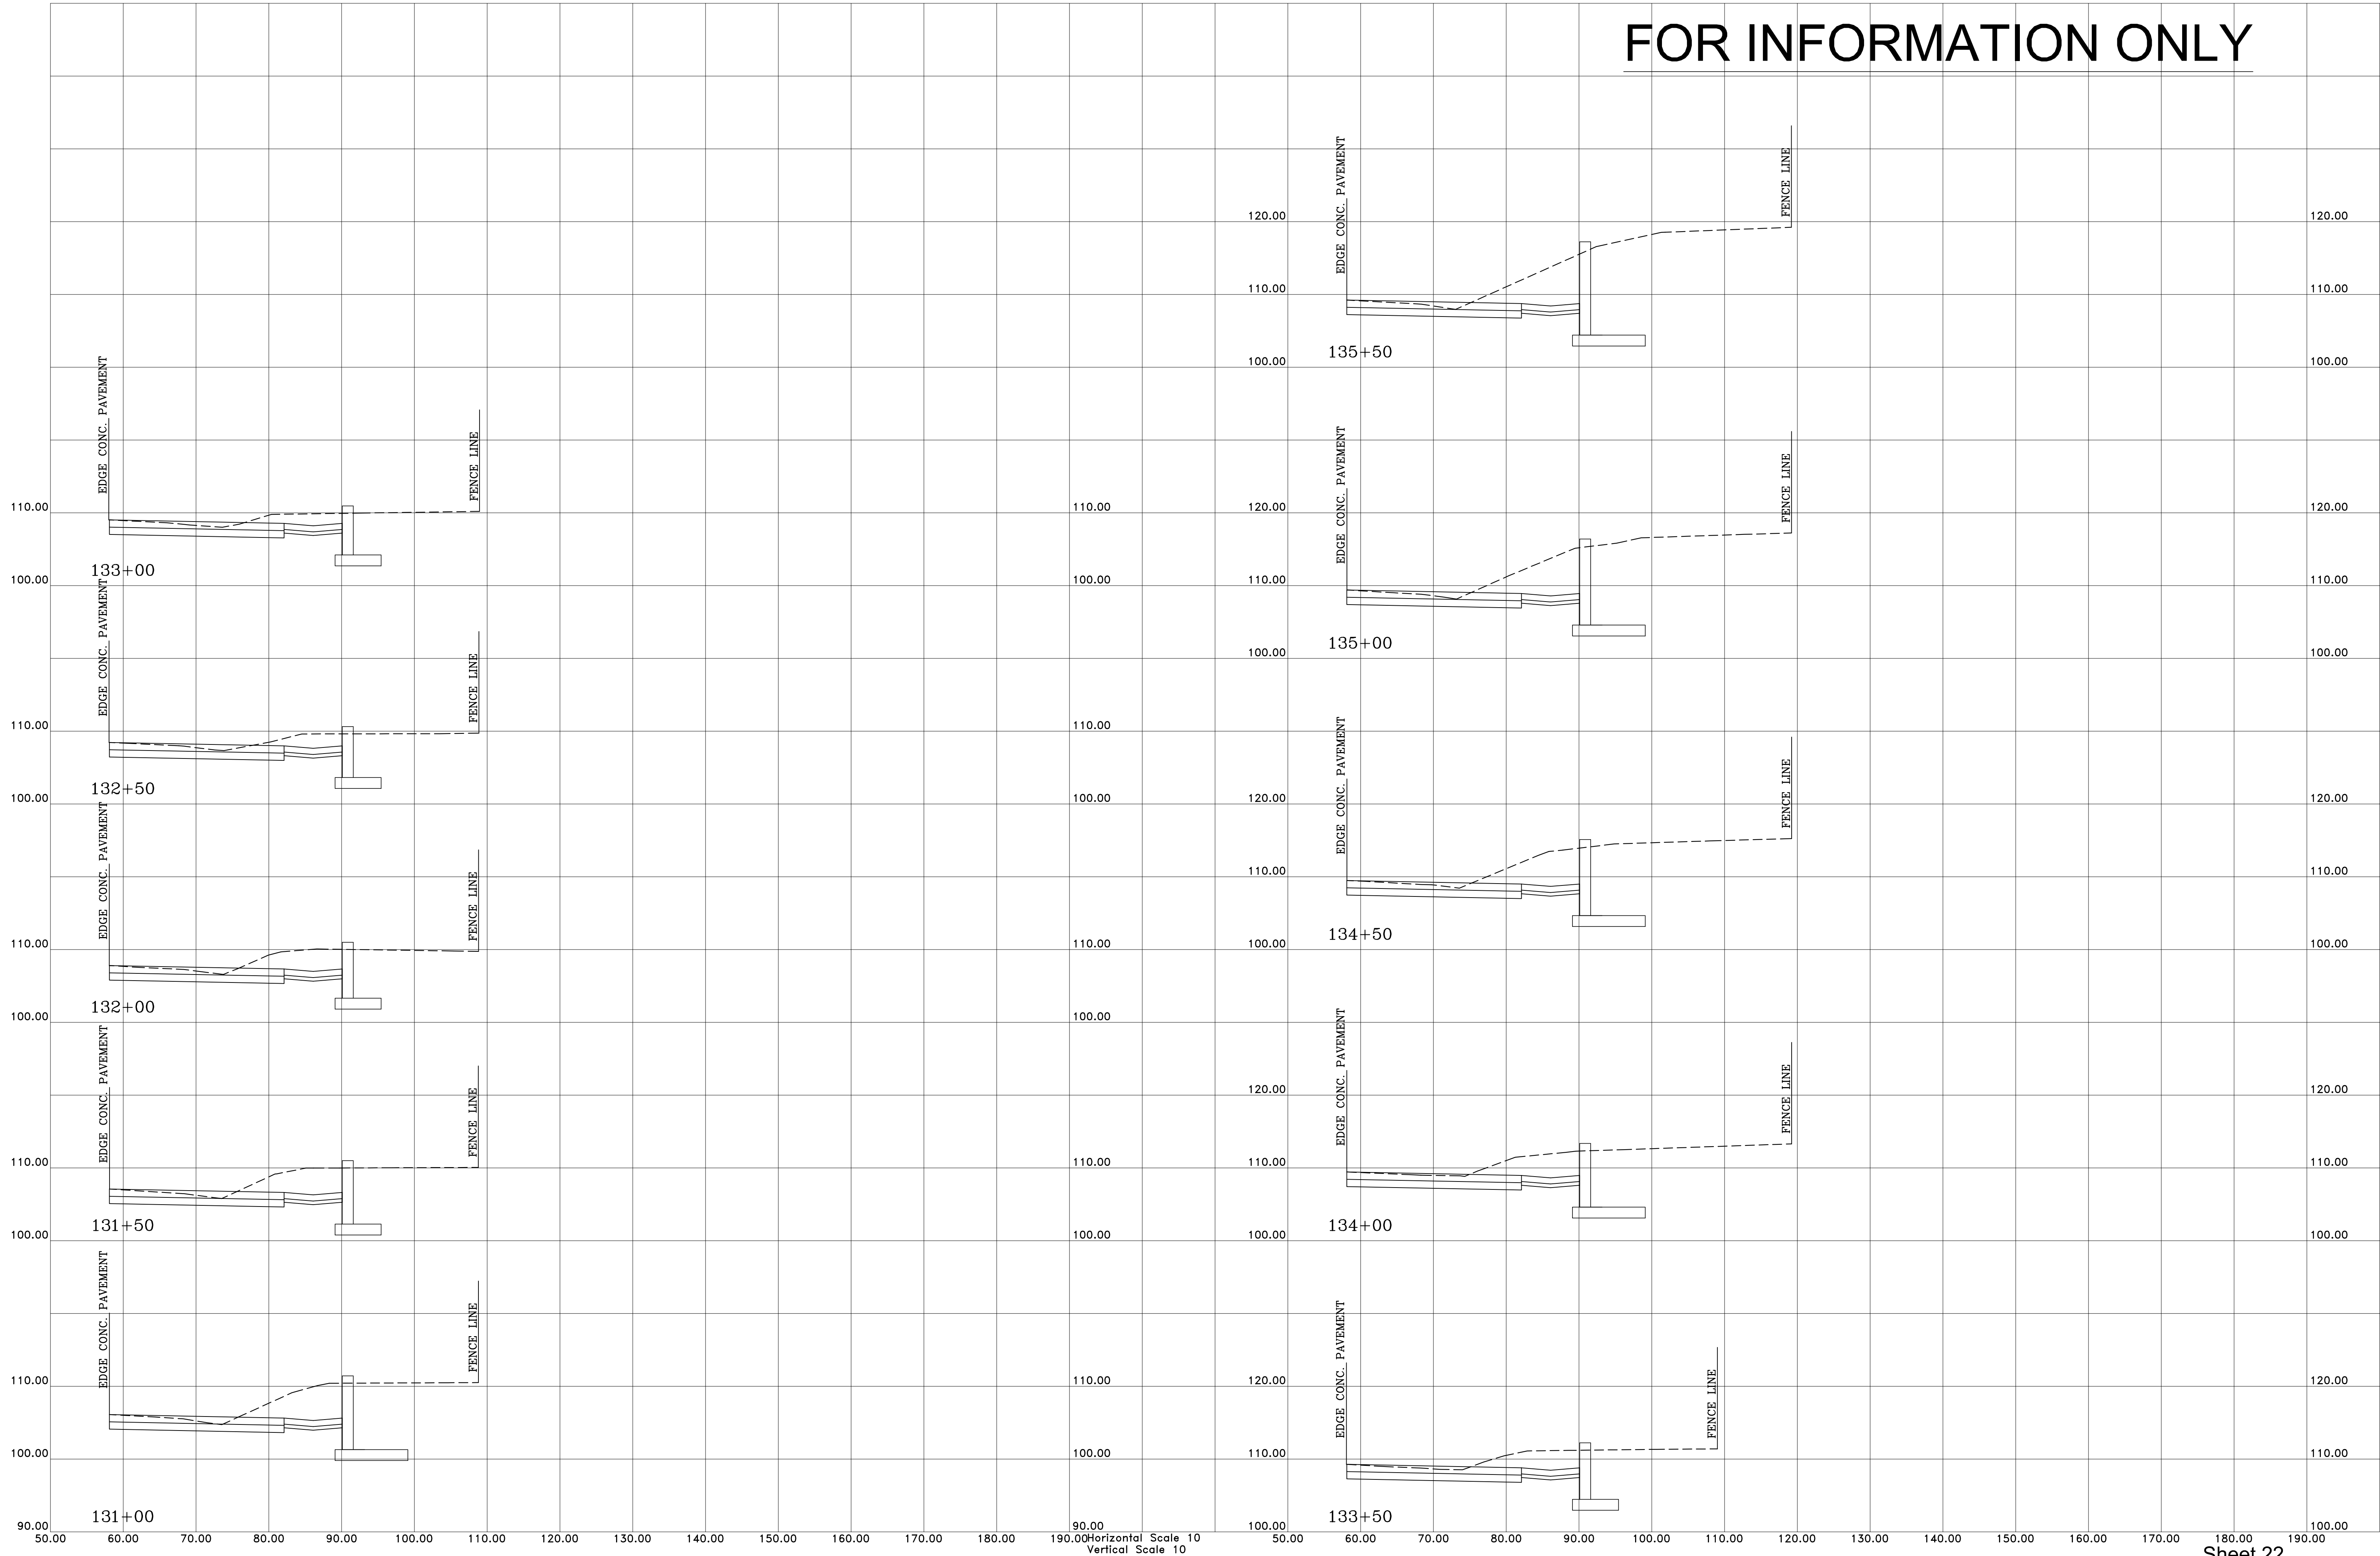


FOR INFORMATION ONLY

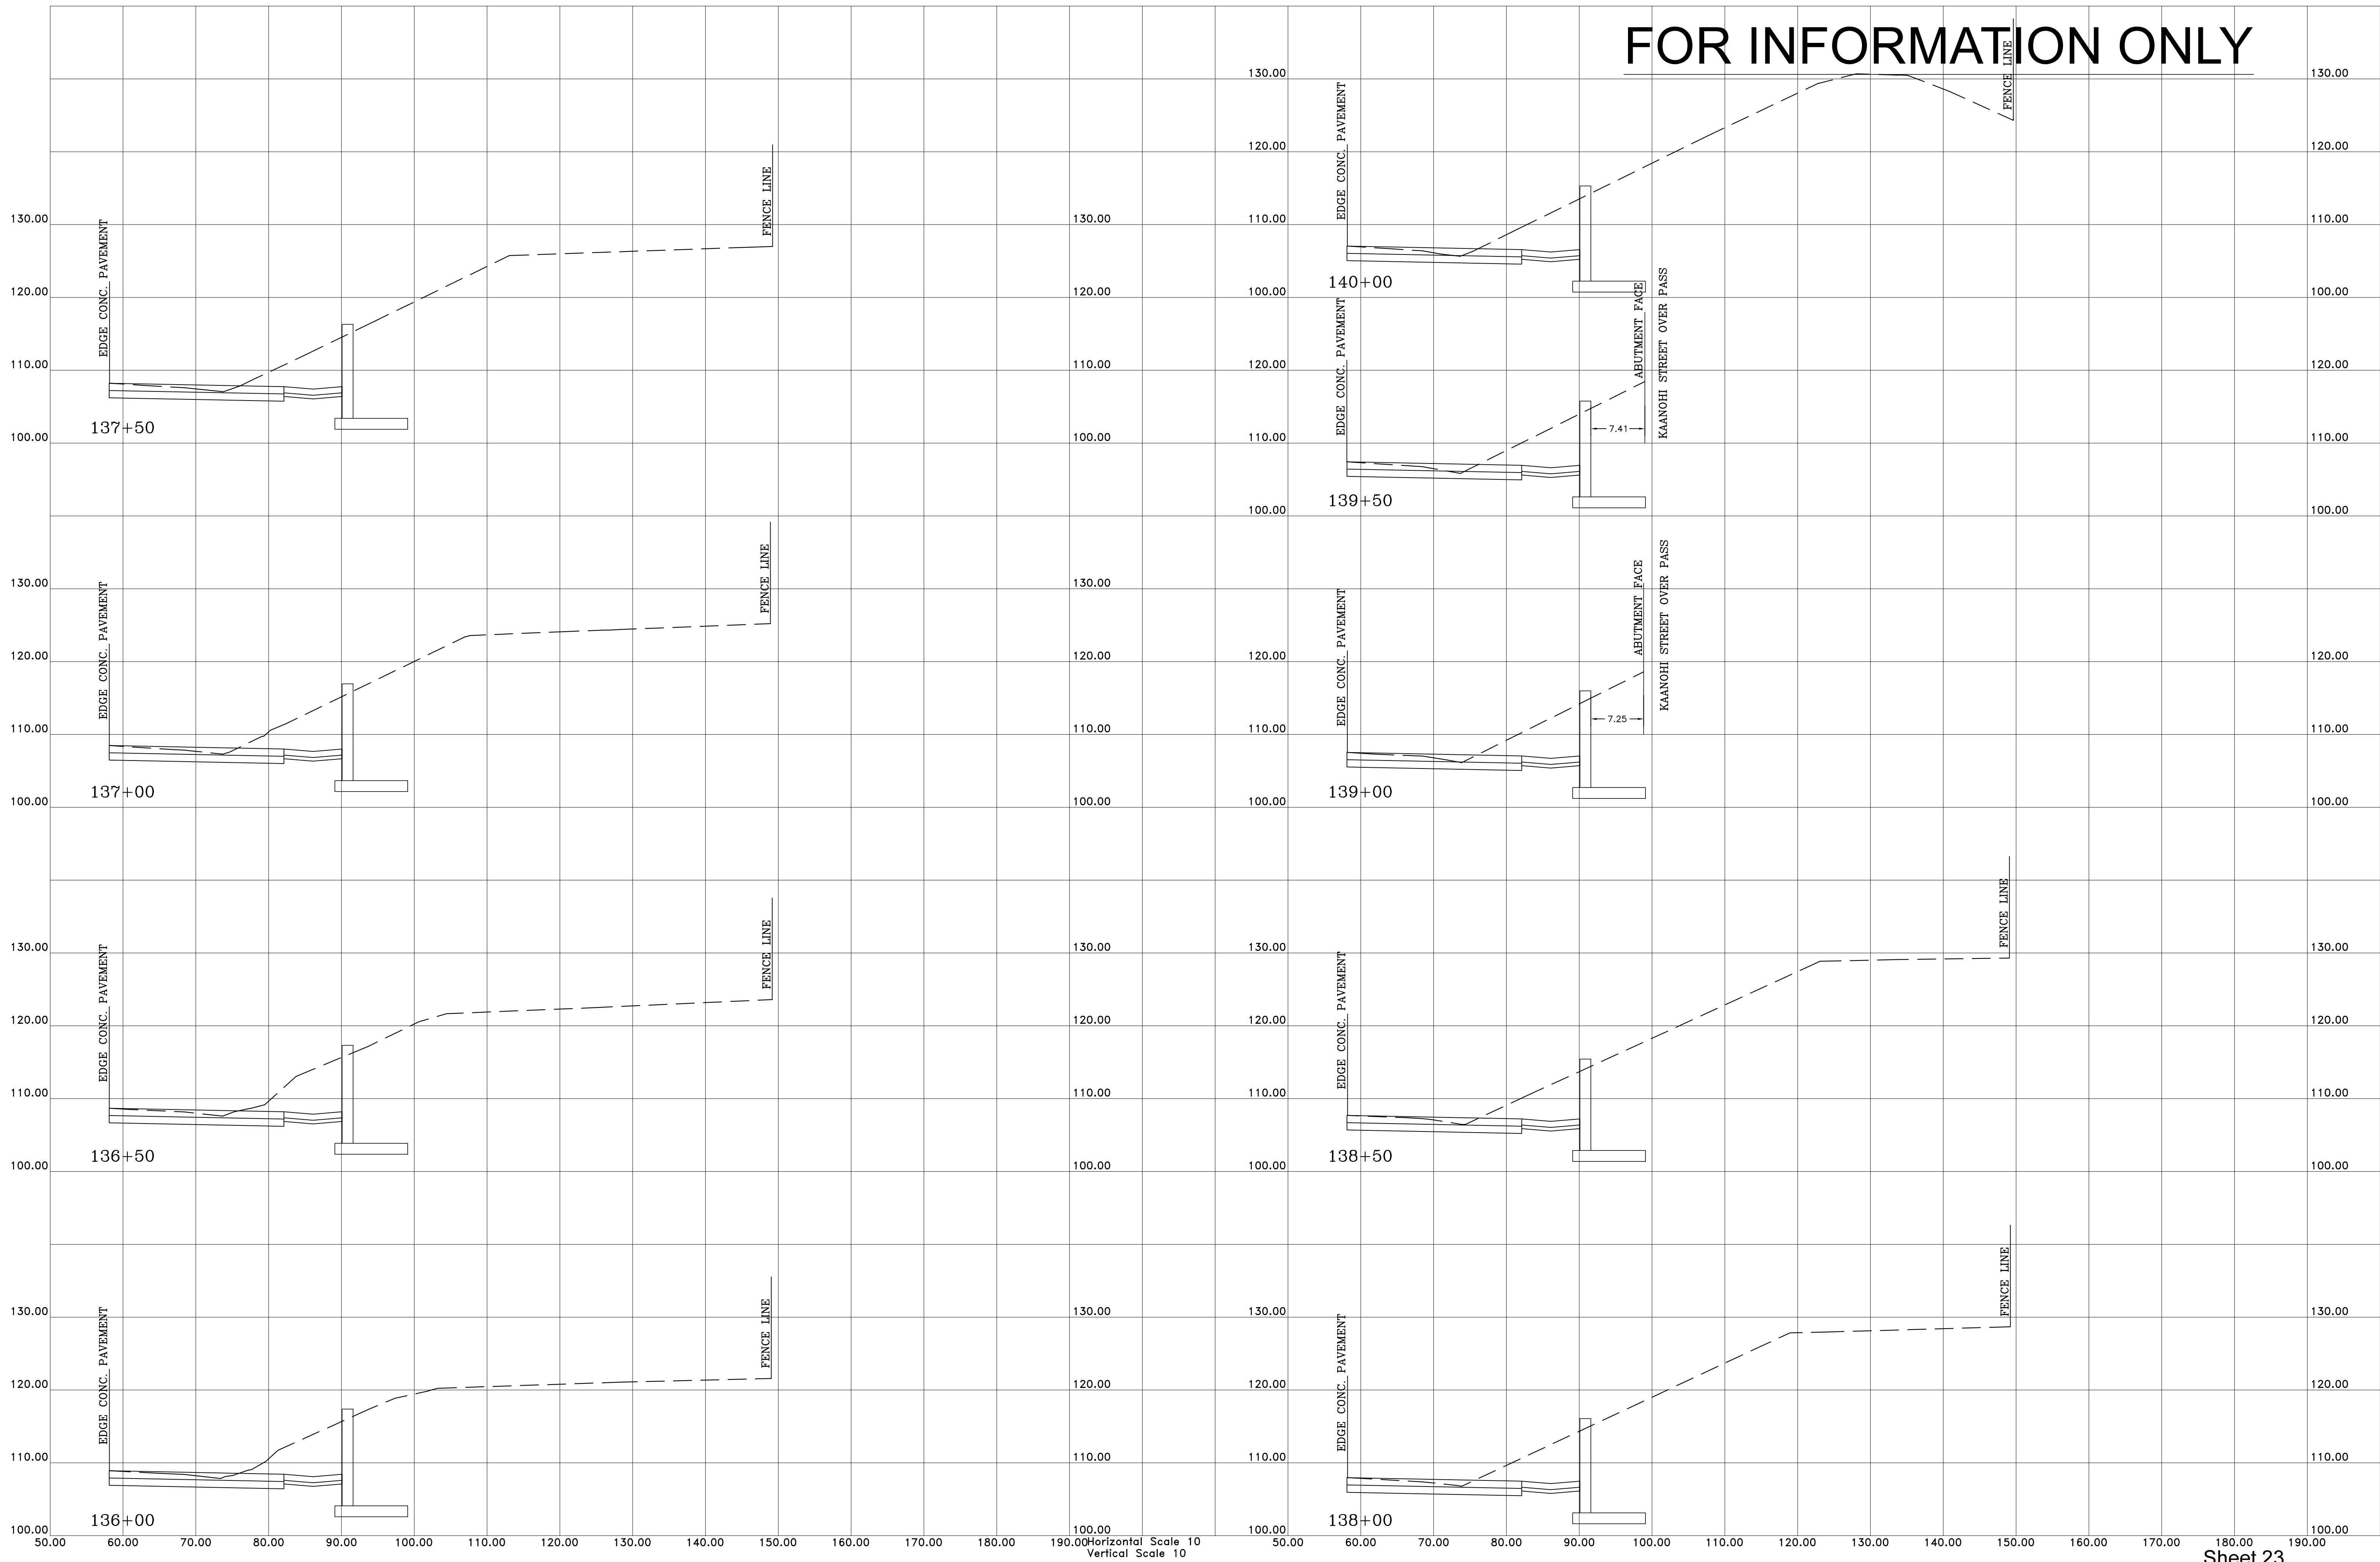



FOR INFORMATION ONLY

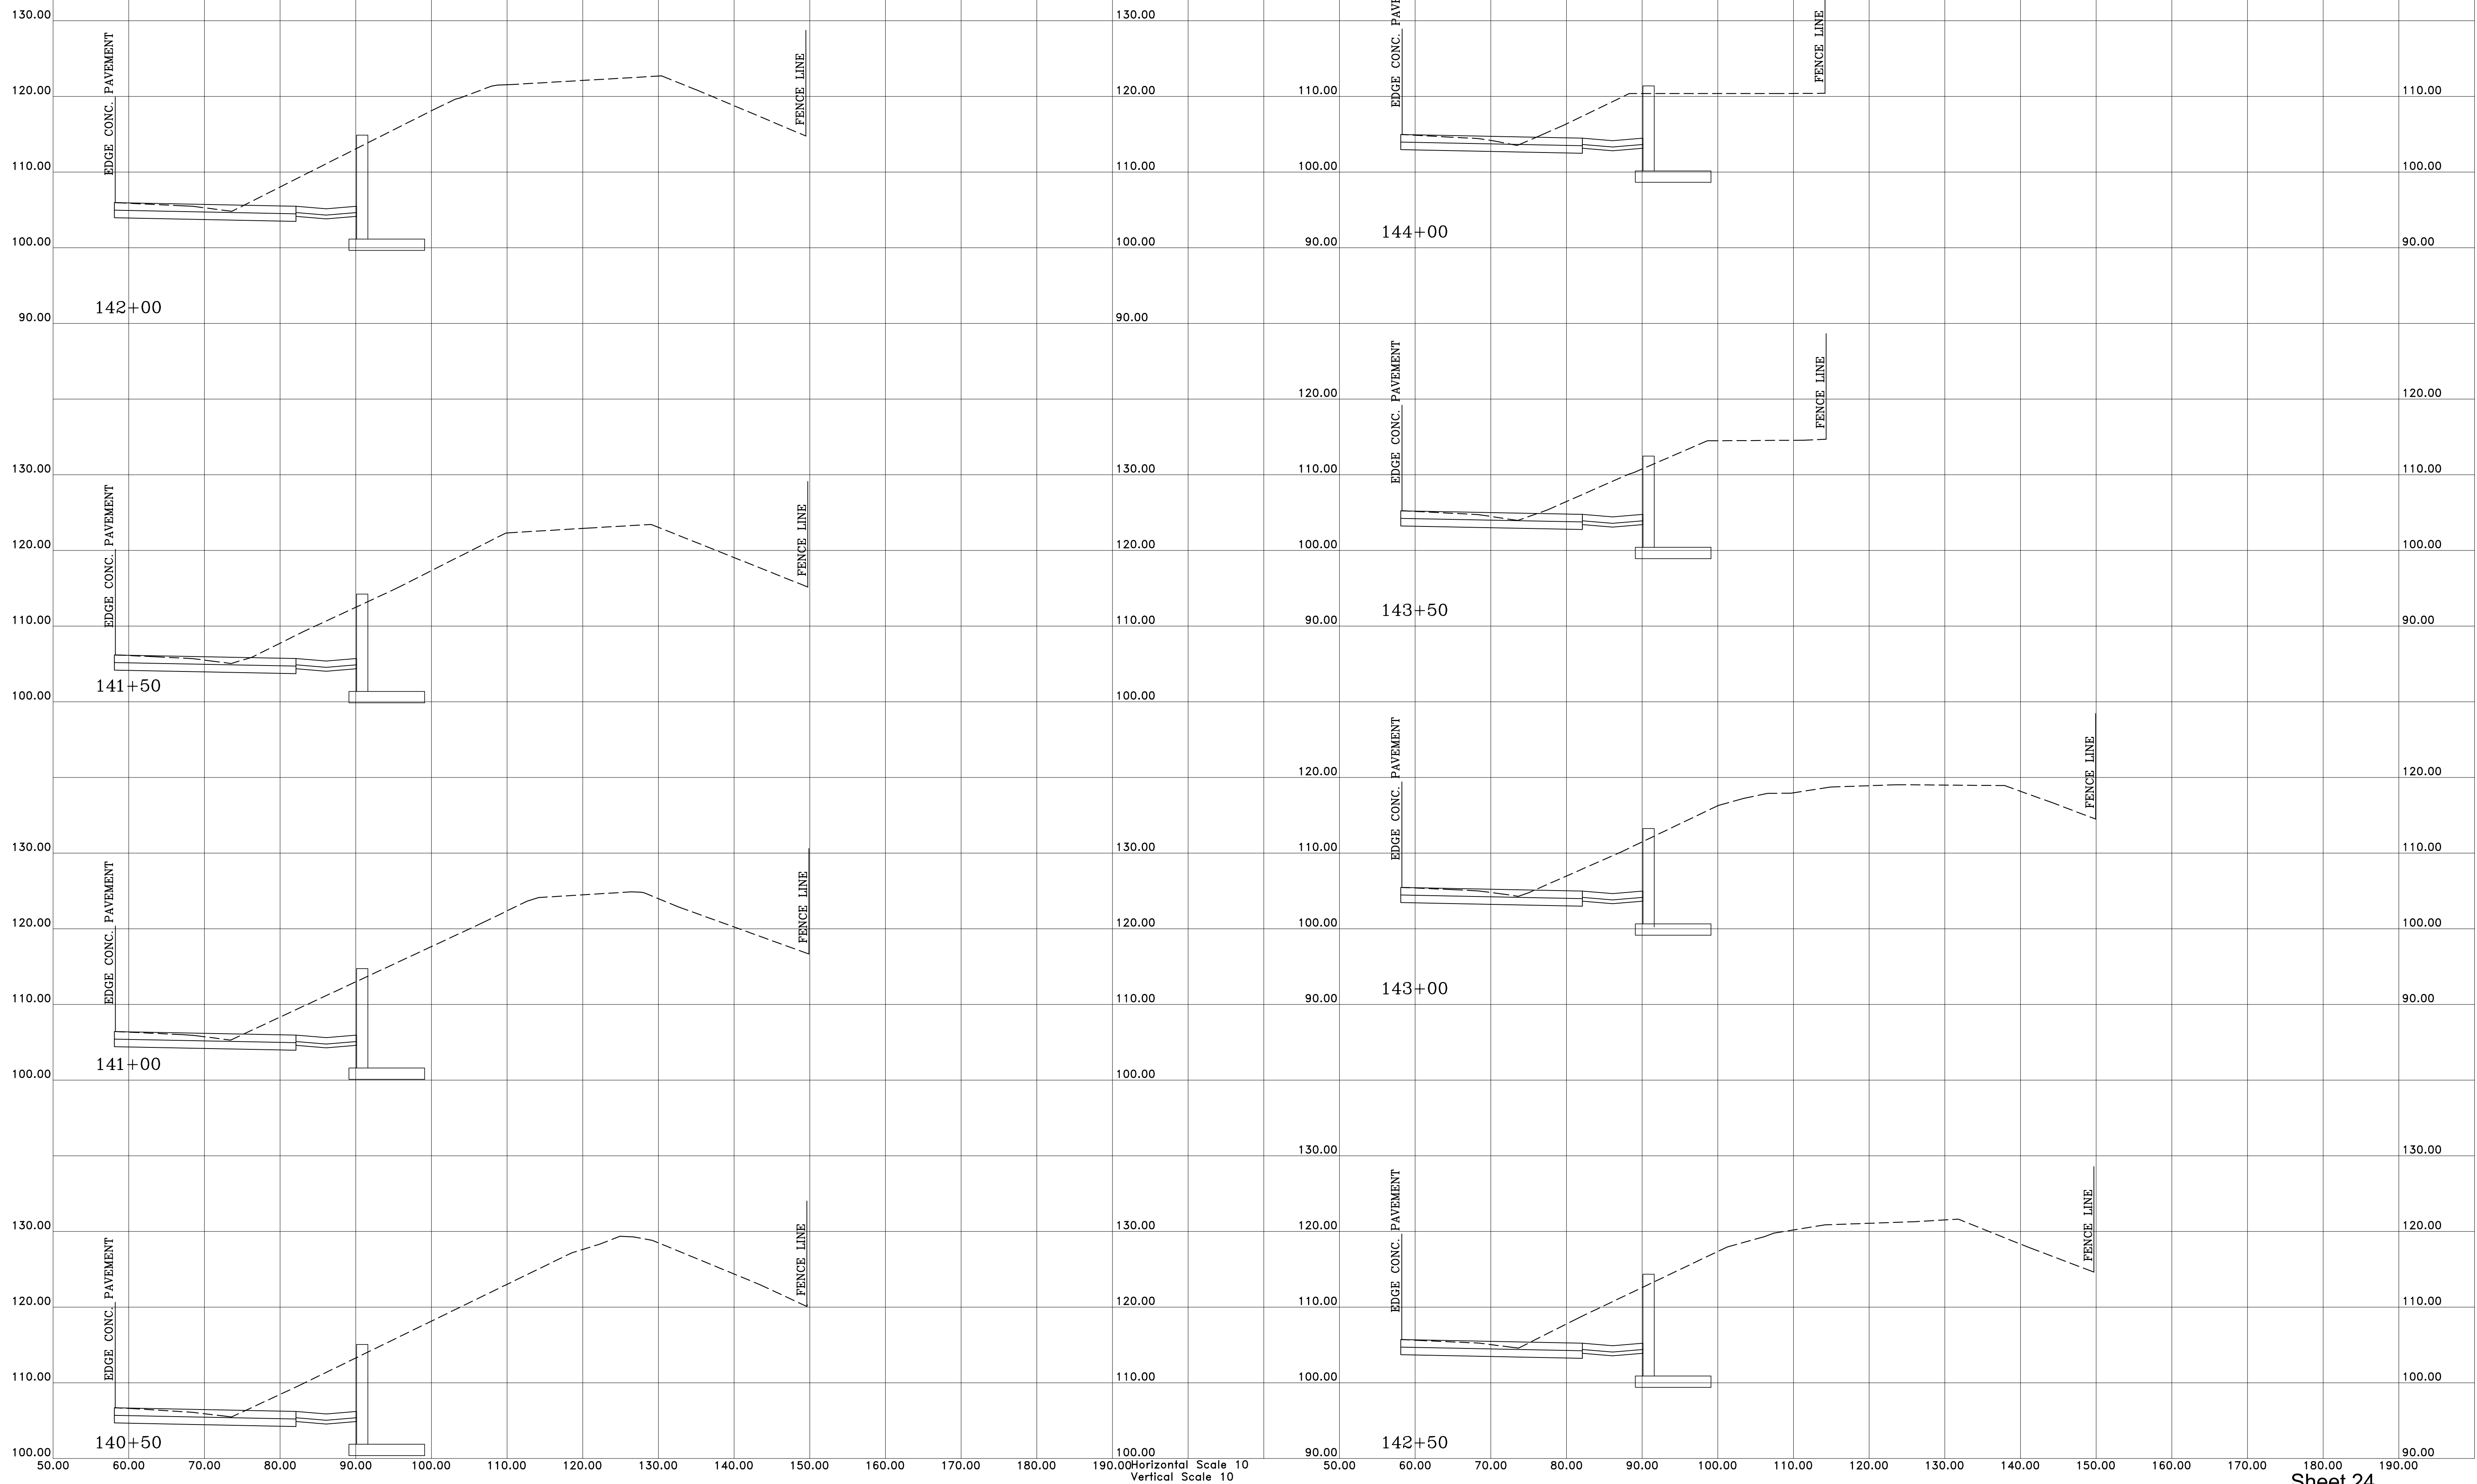

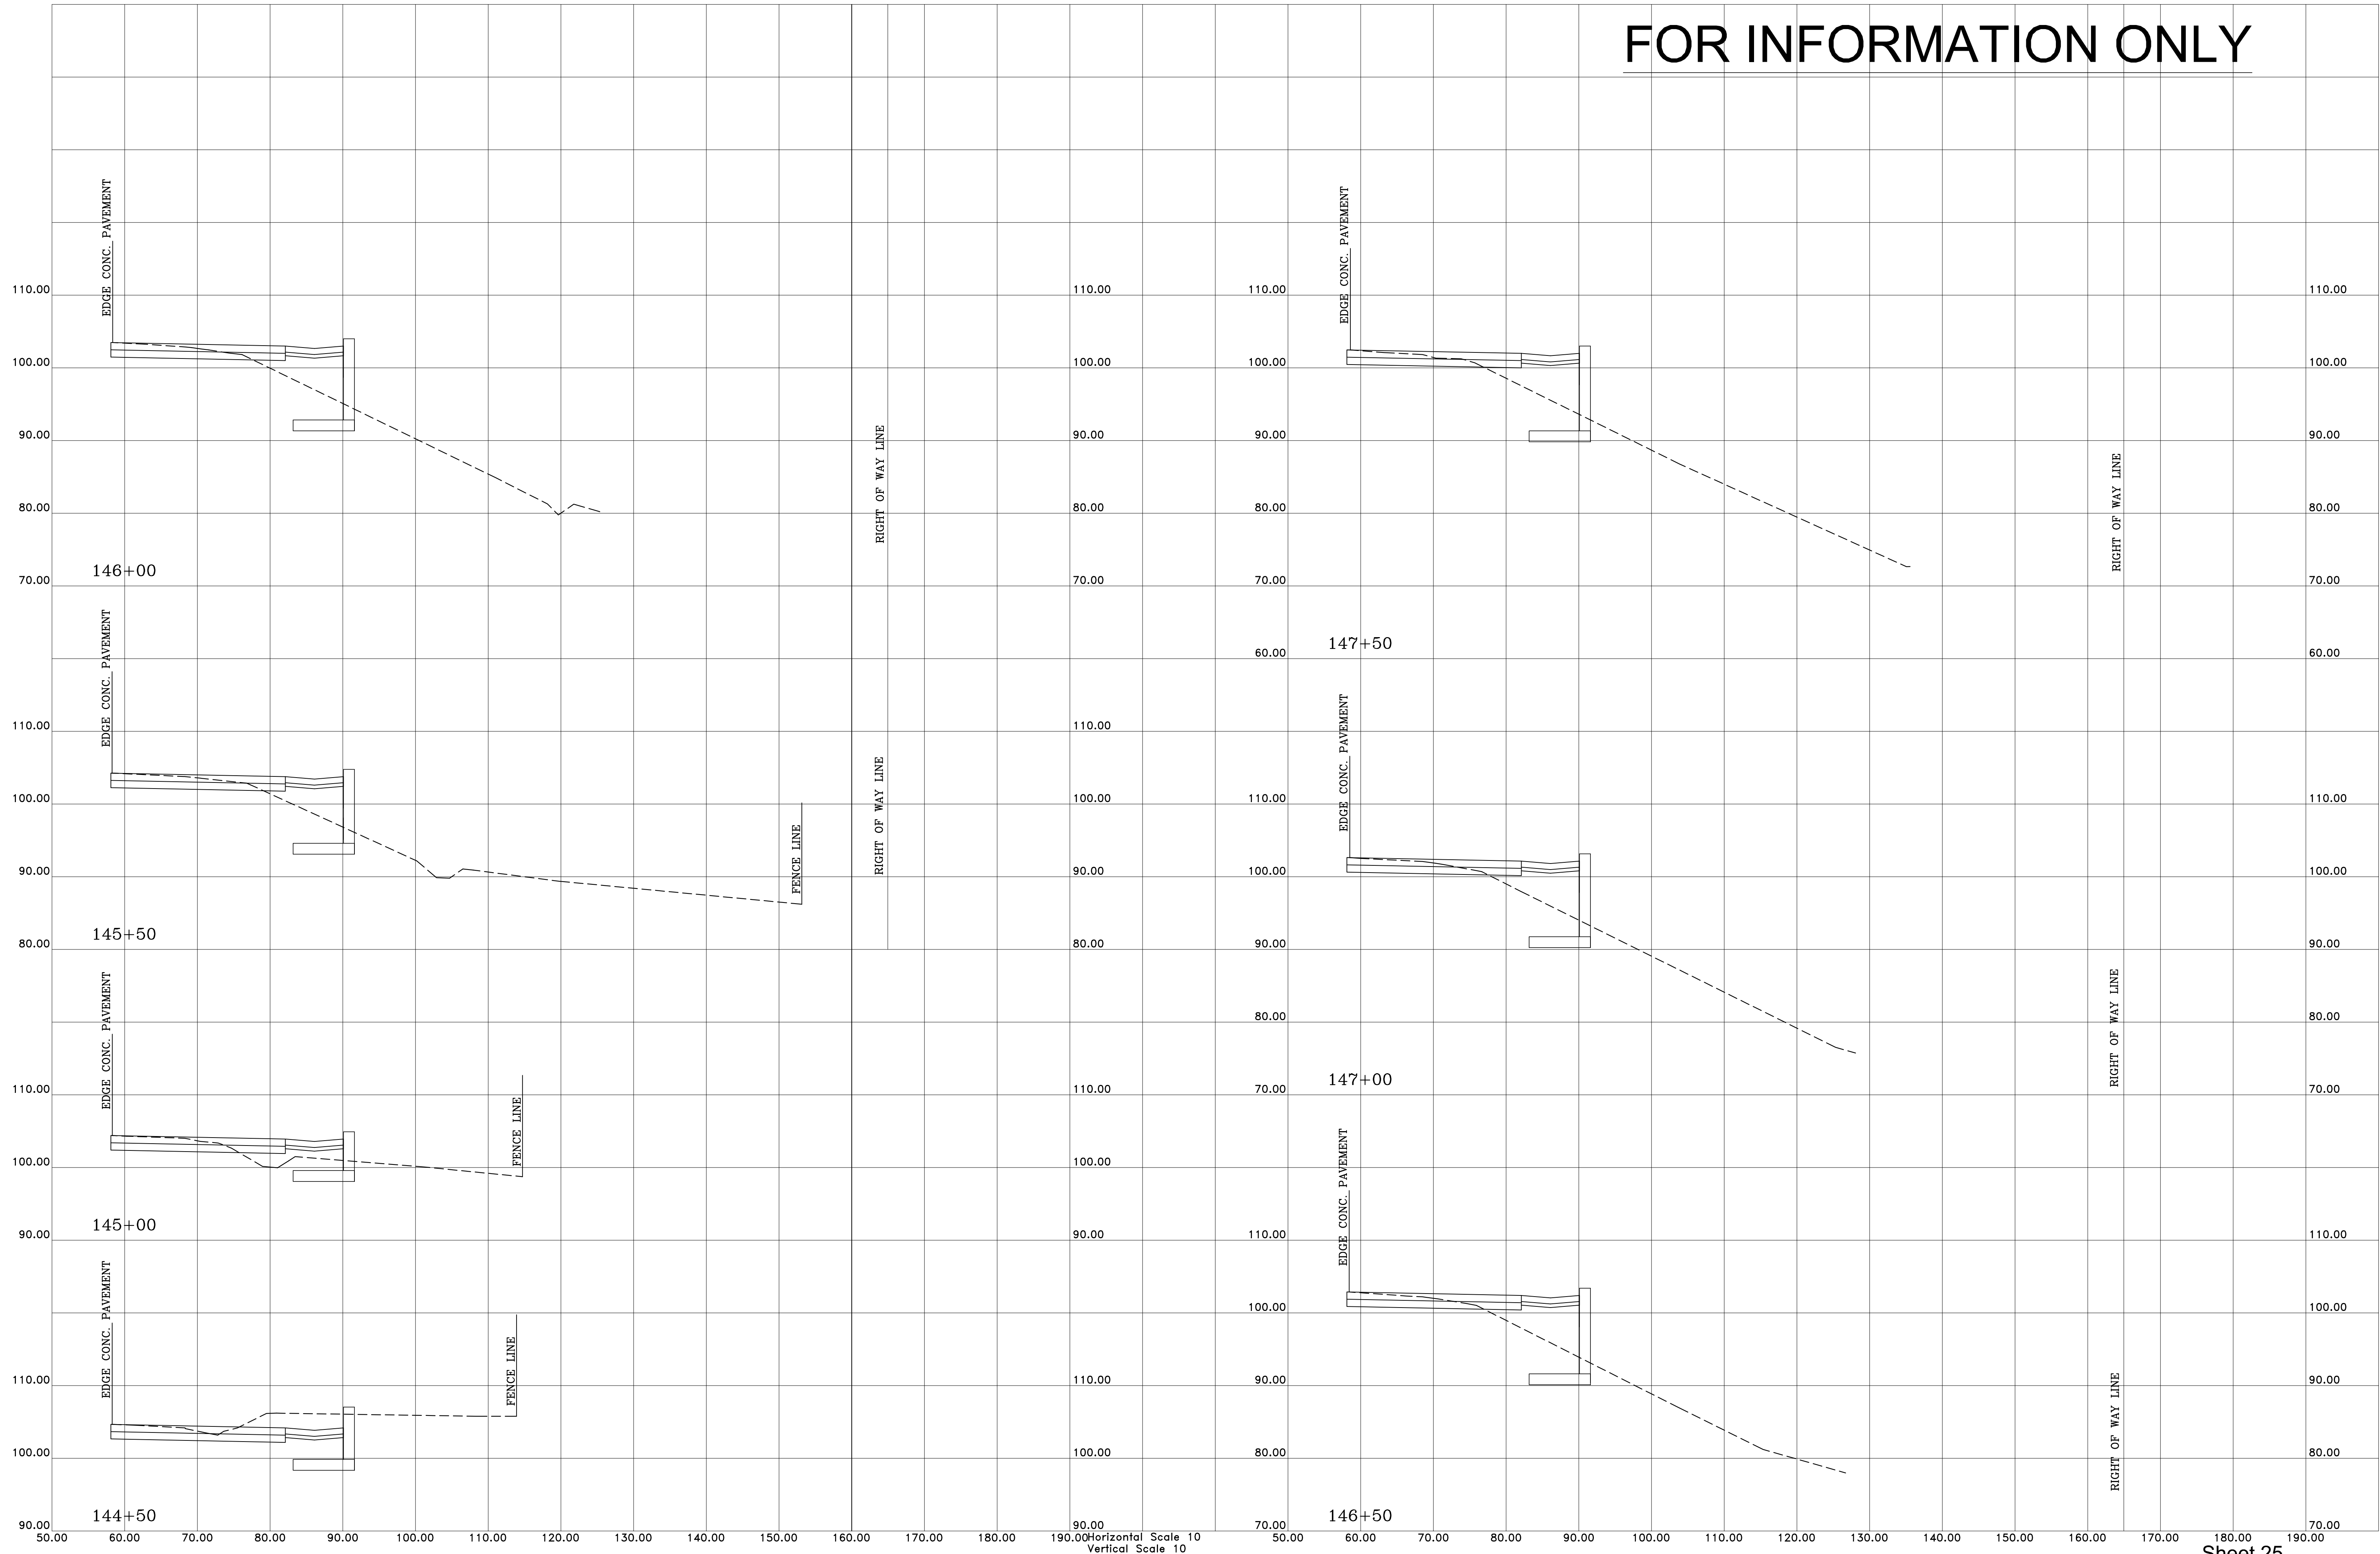


FOR INFORMATION ONLY

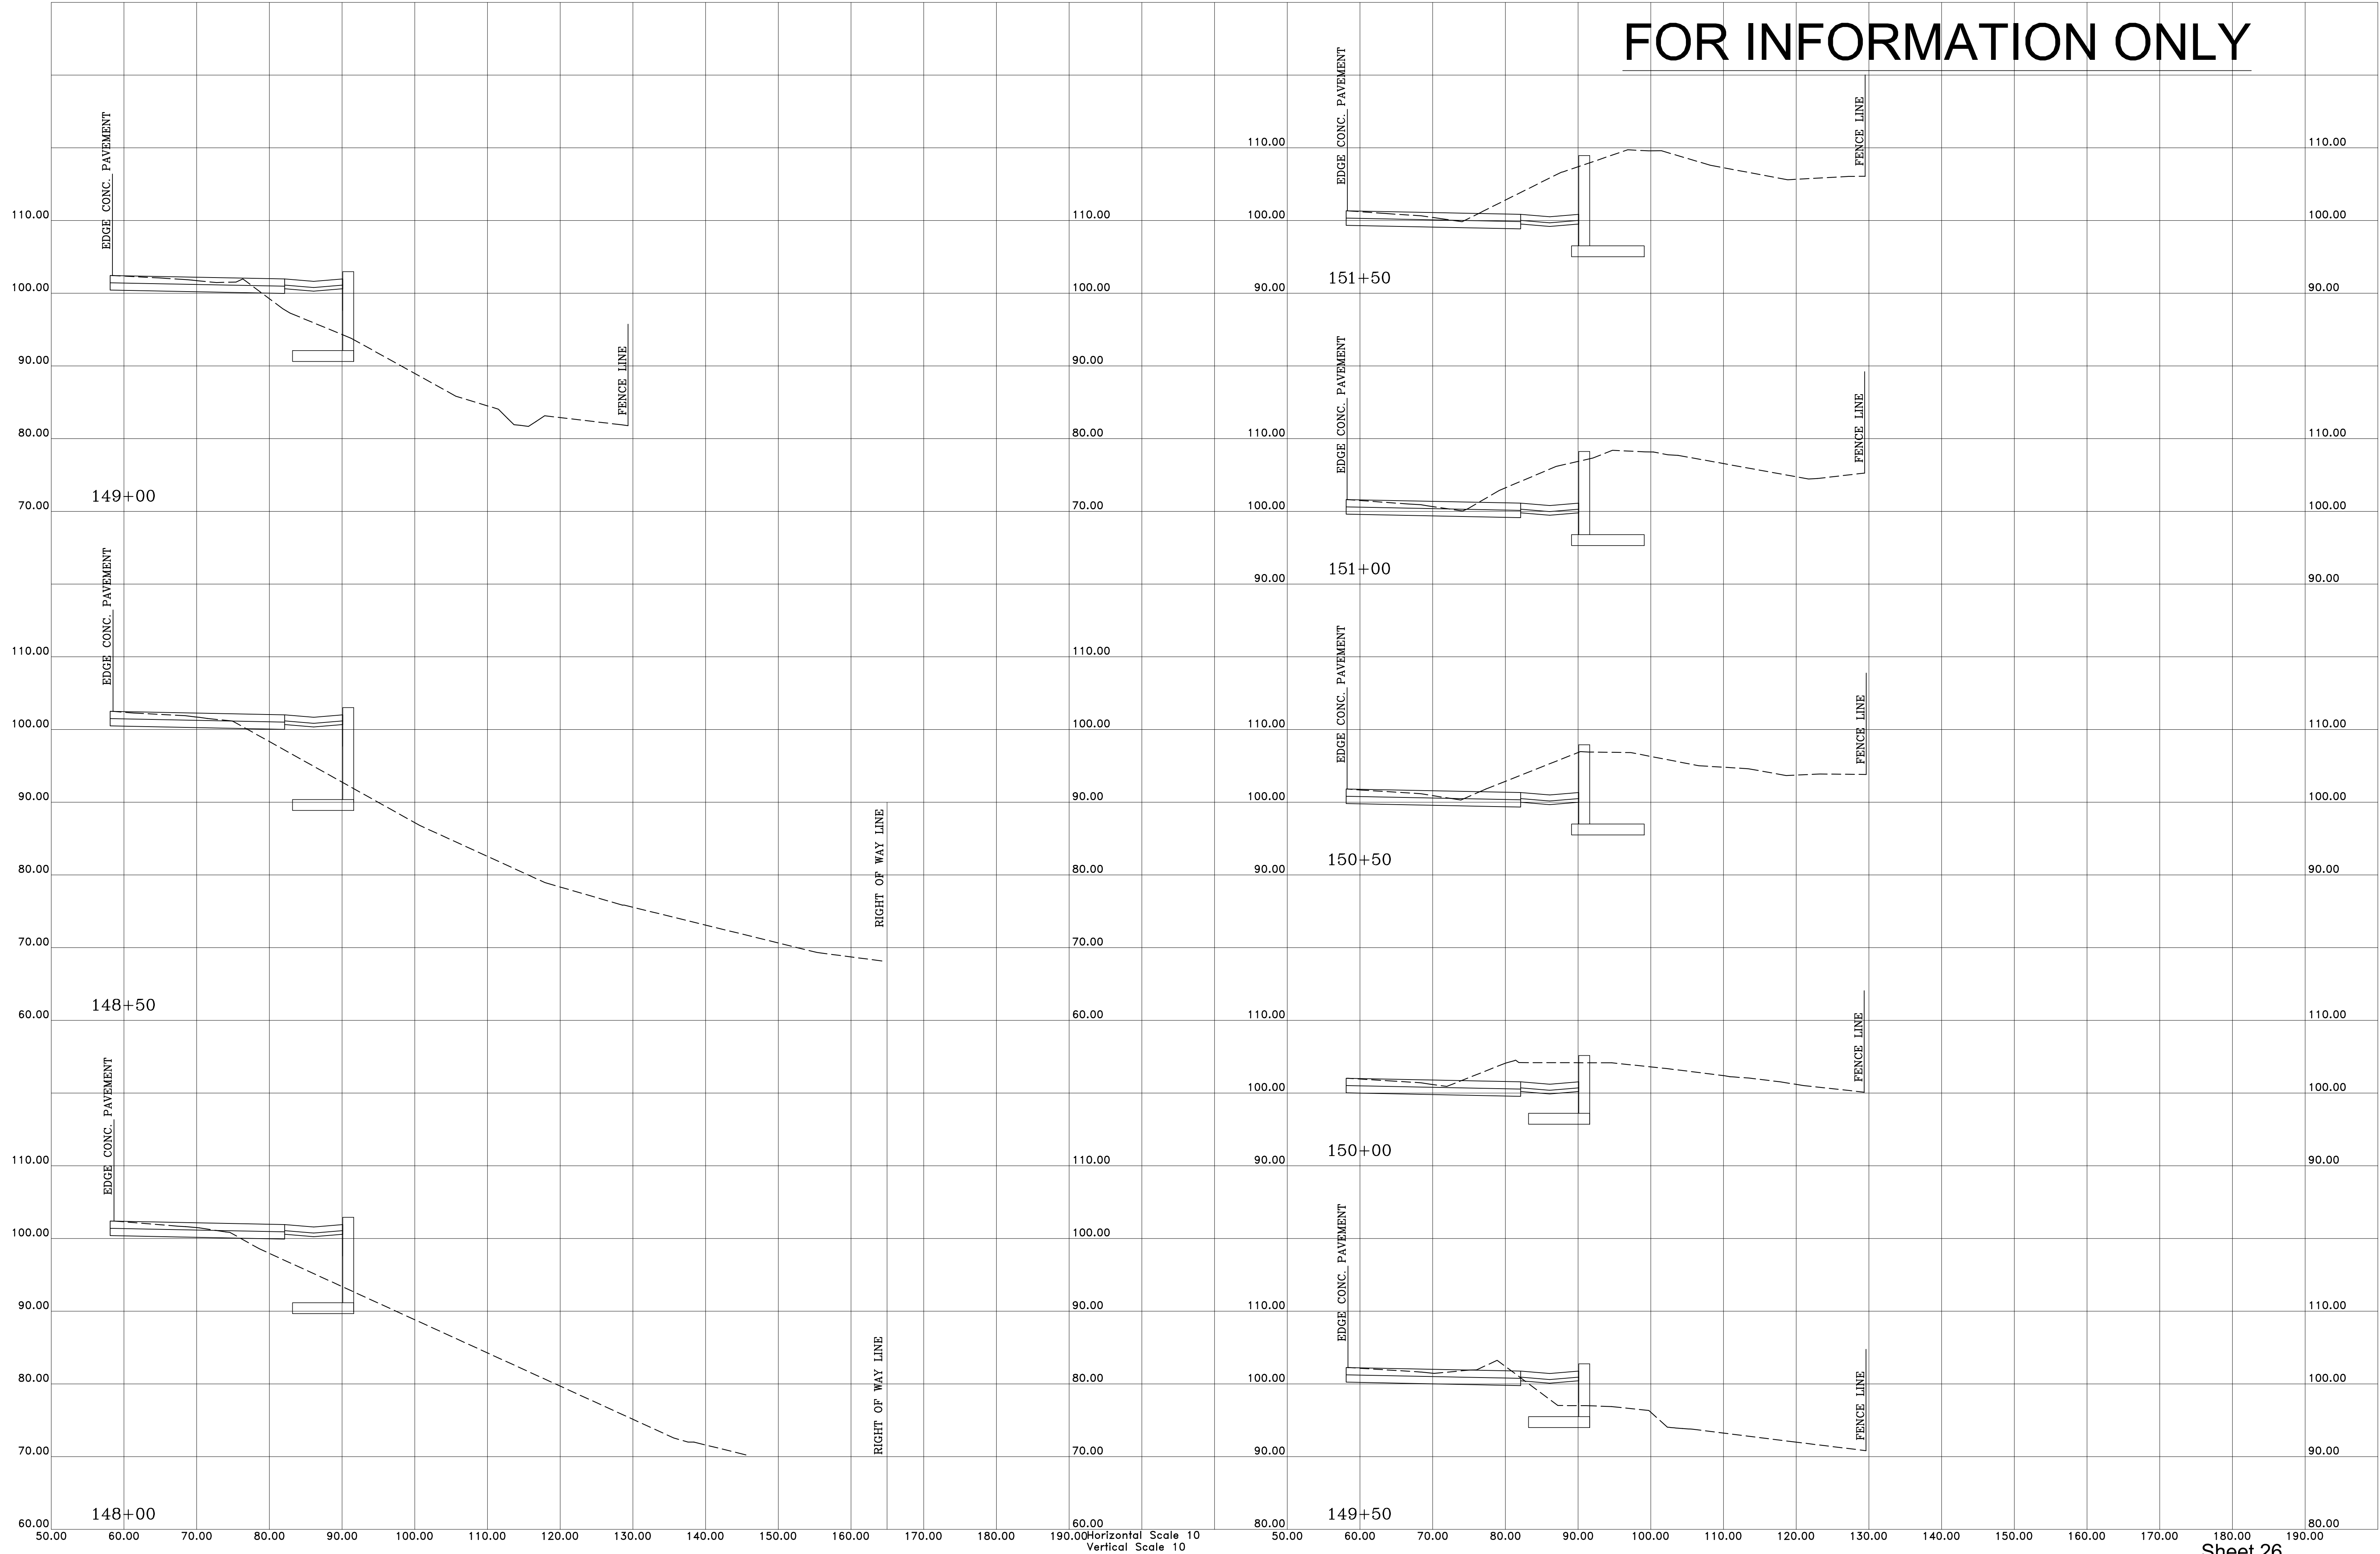



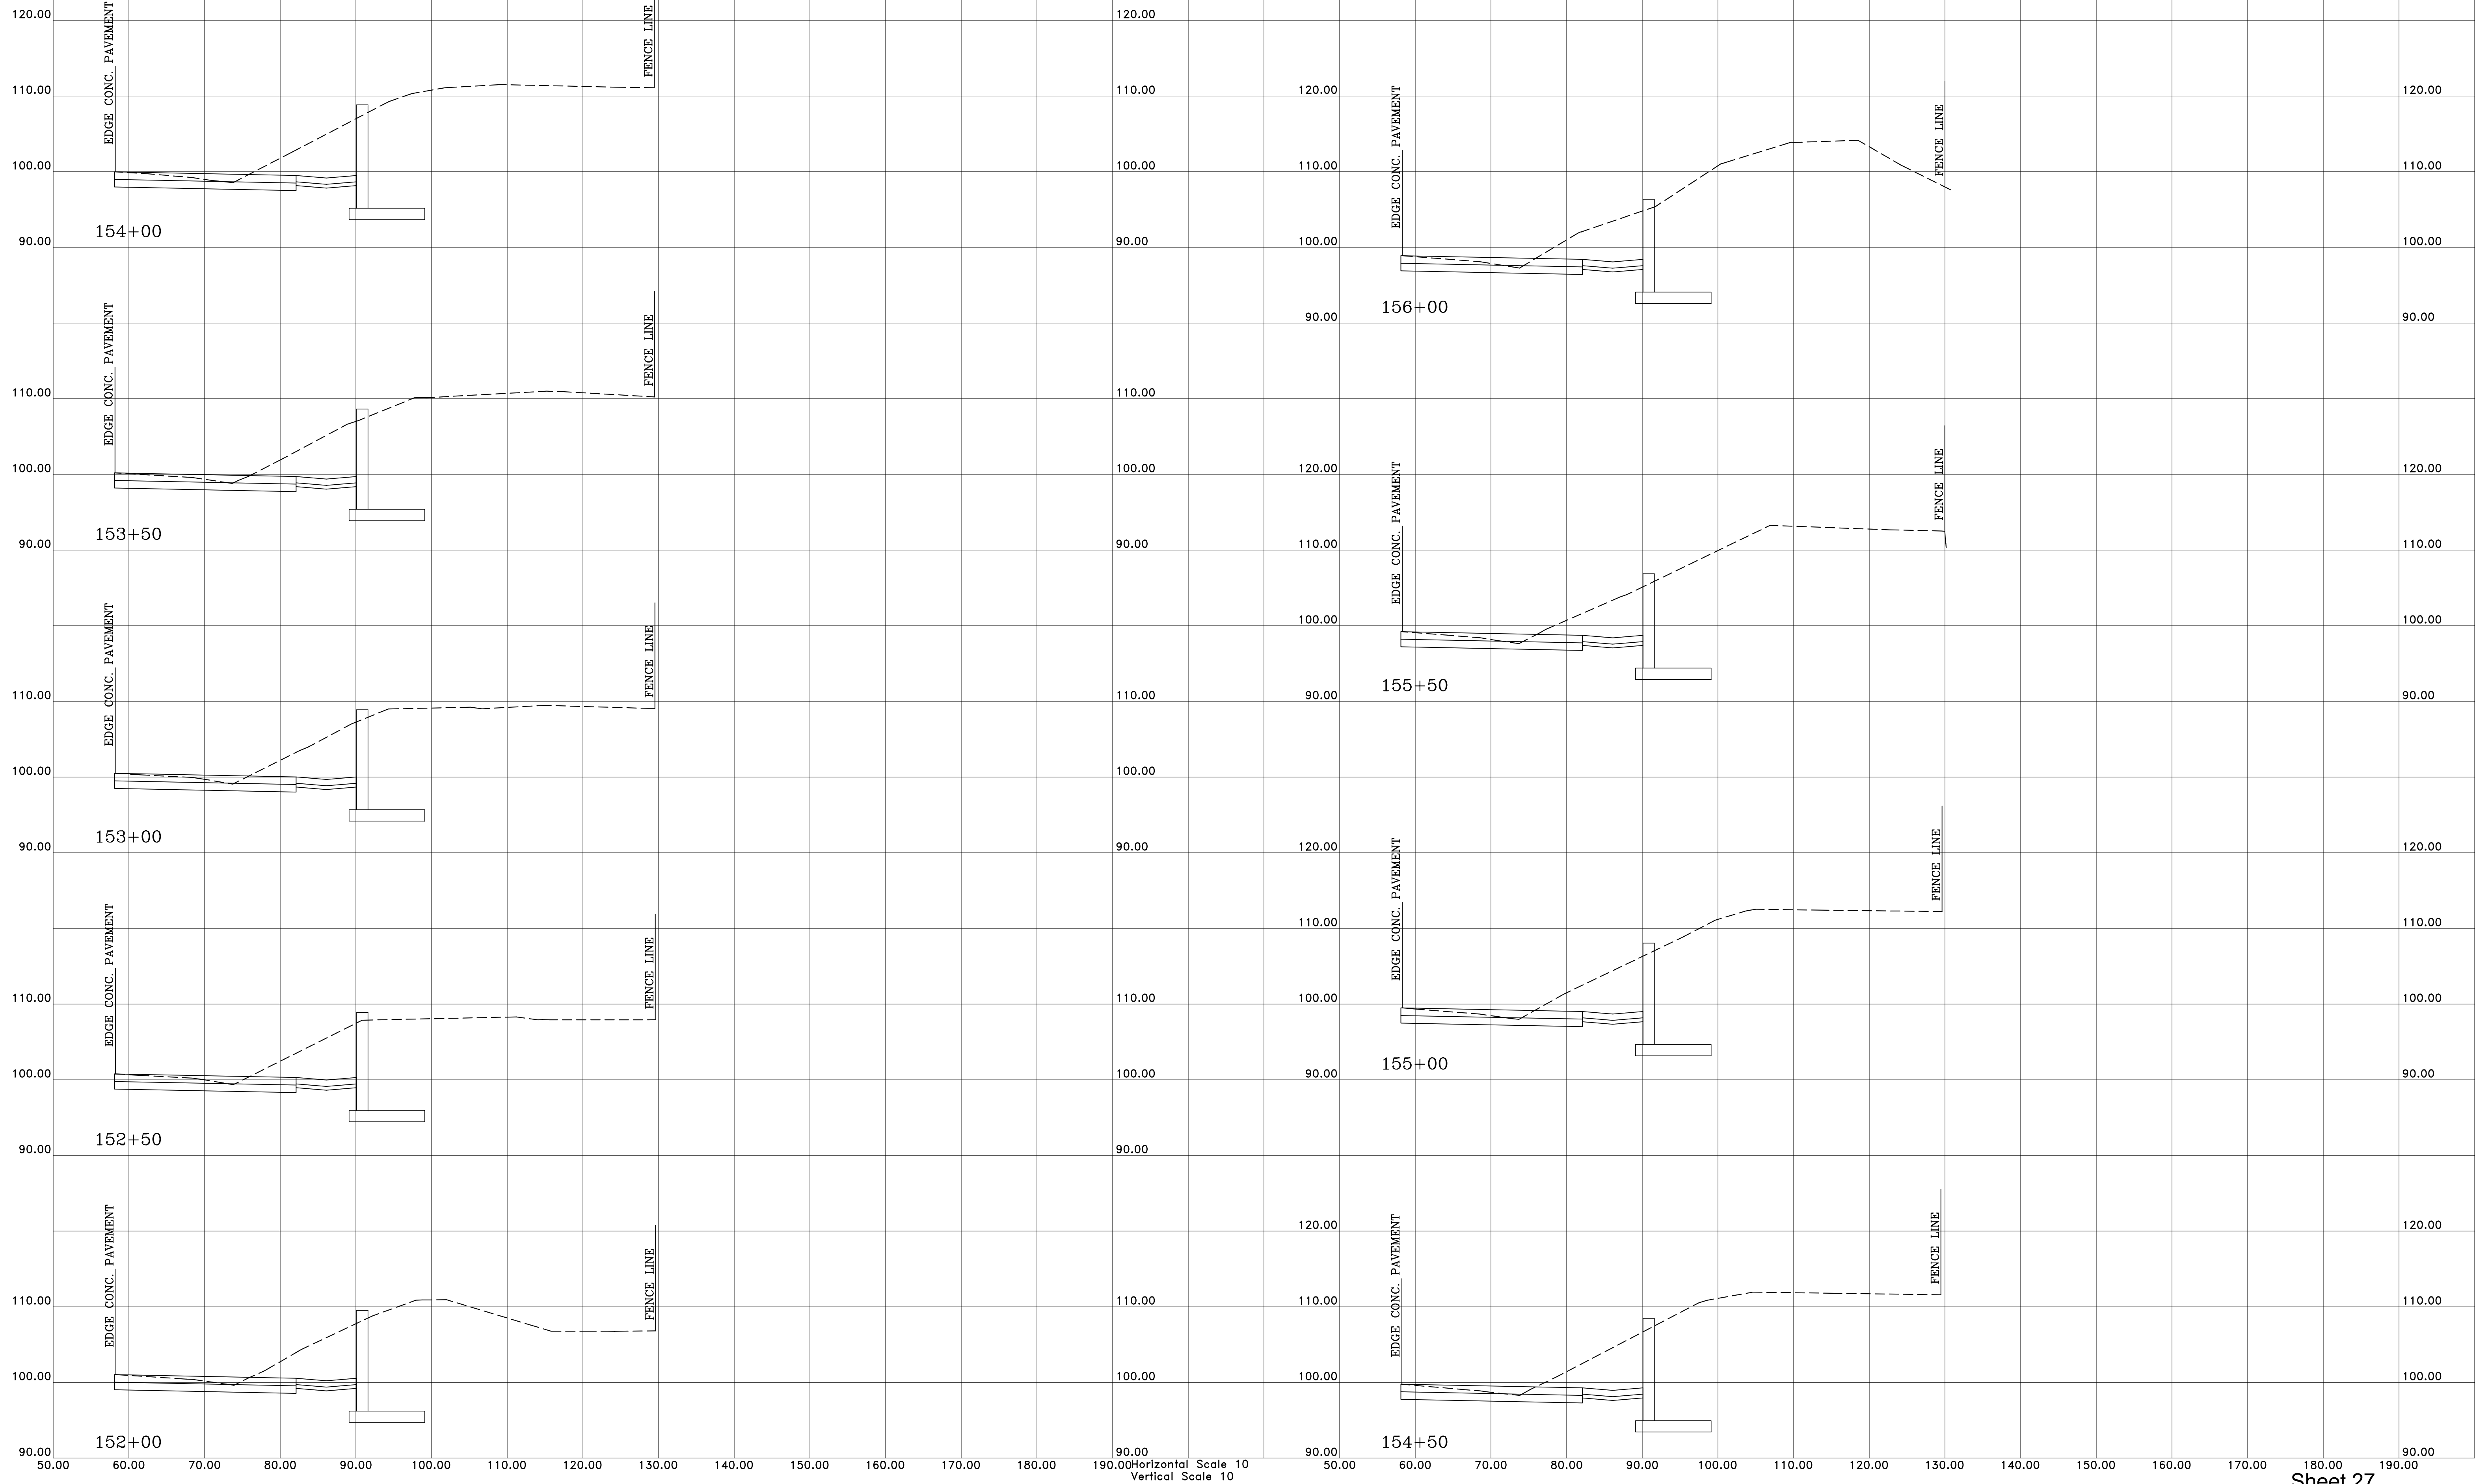


FOR INFORMATION ONLY

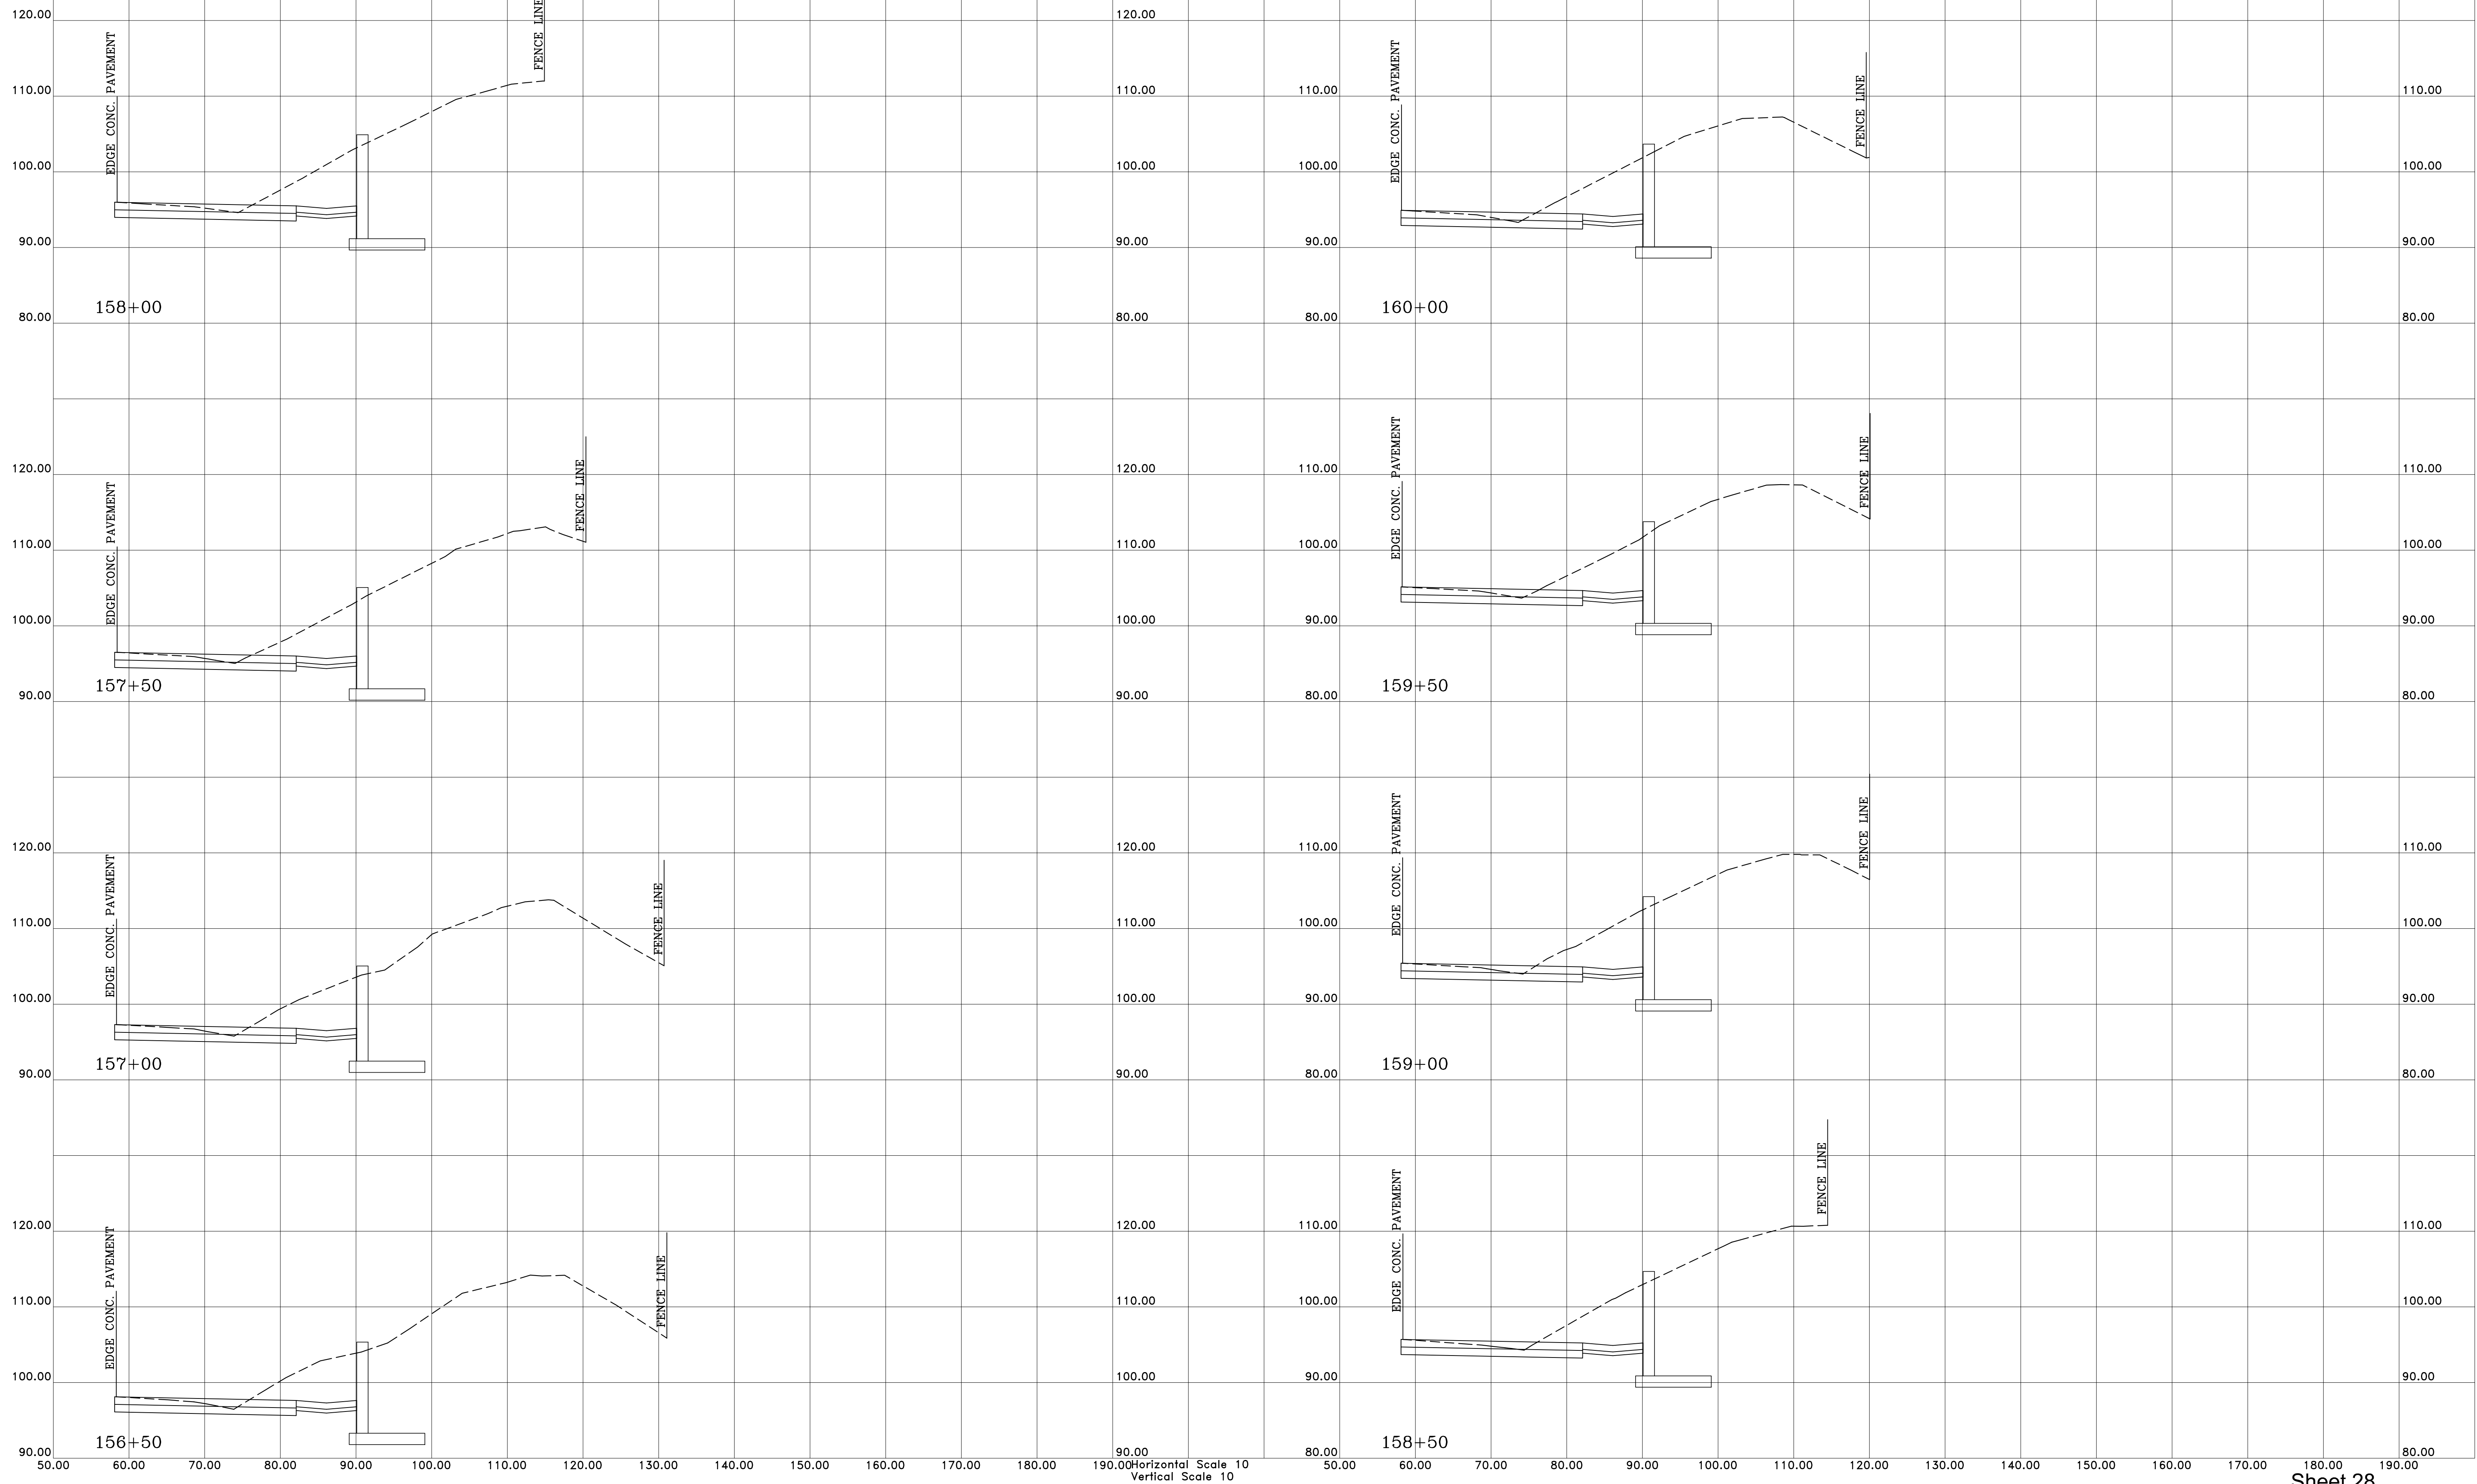


FOR INFORMATION ONLY

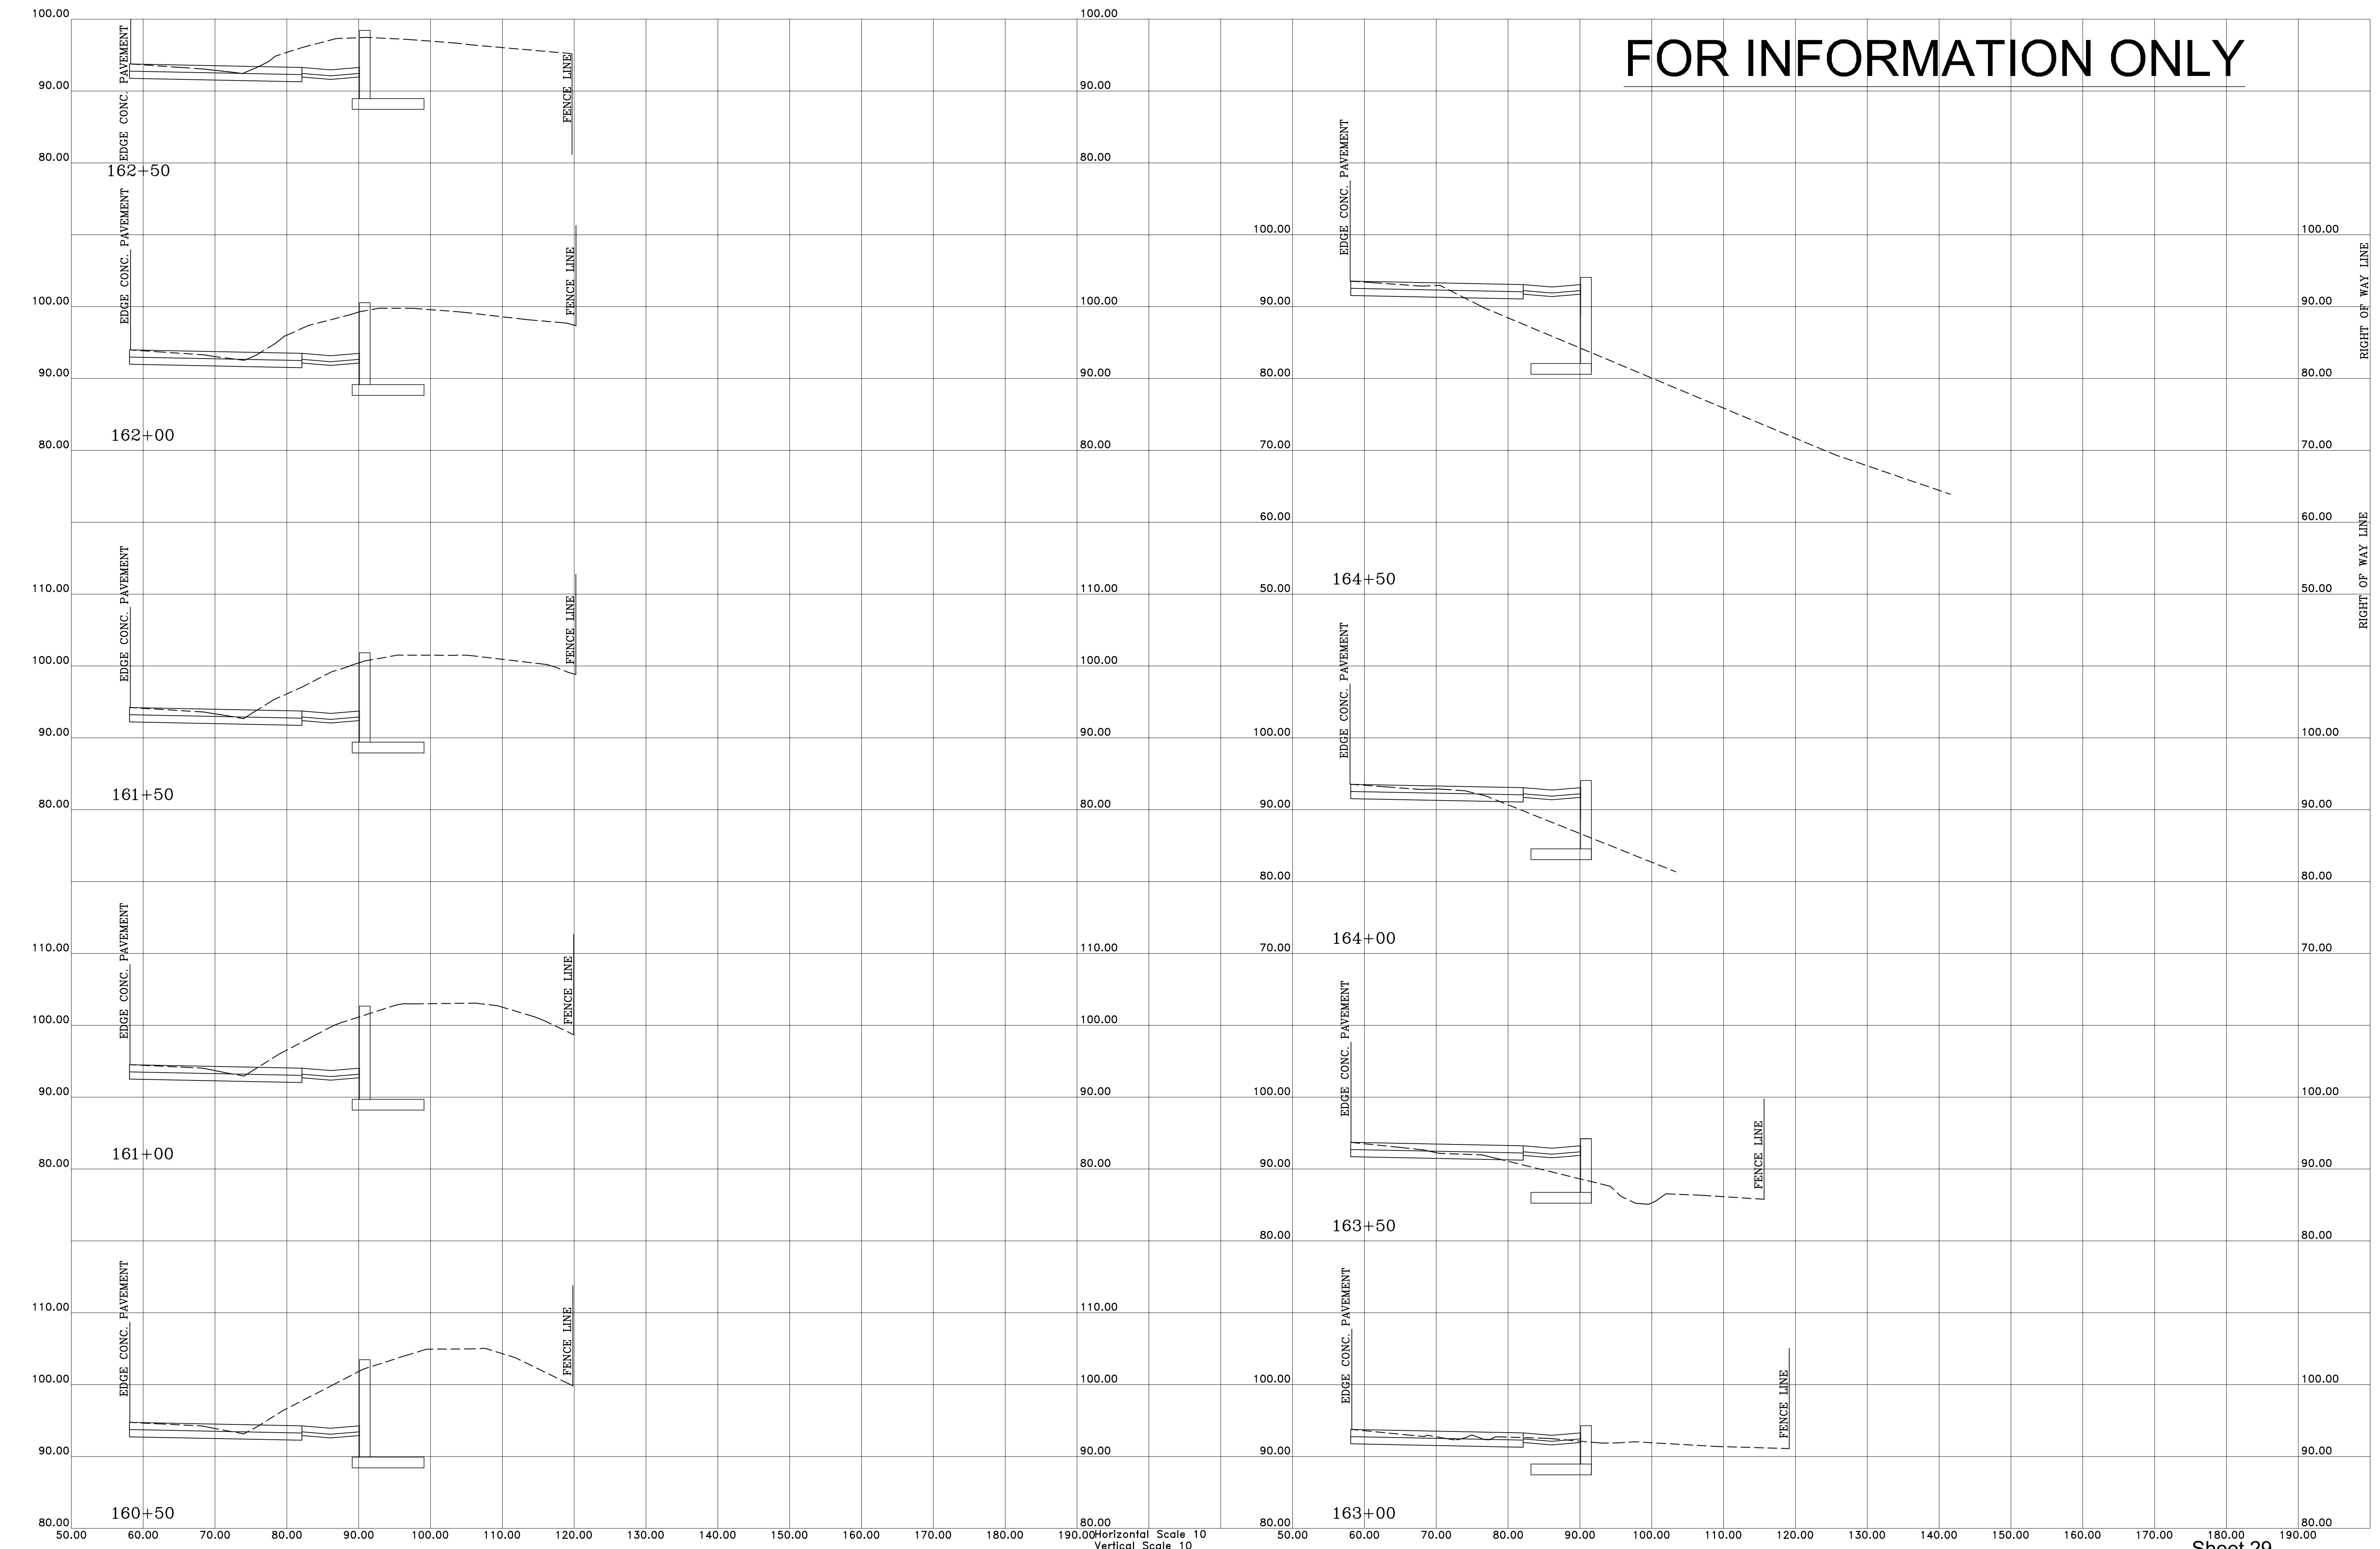

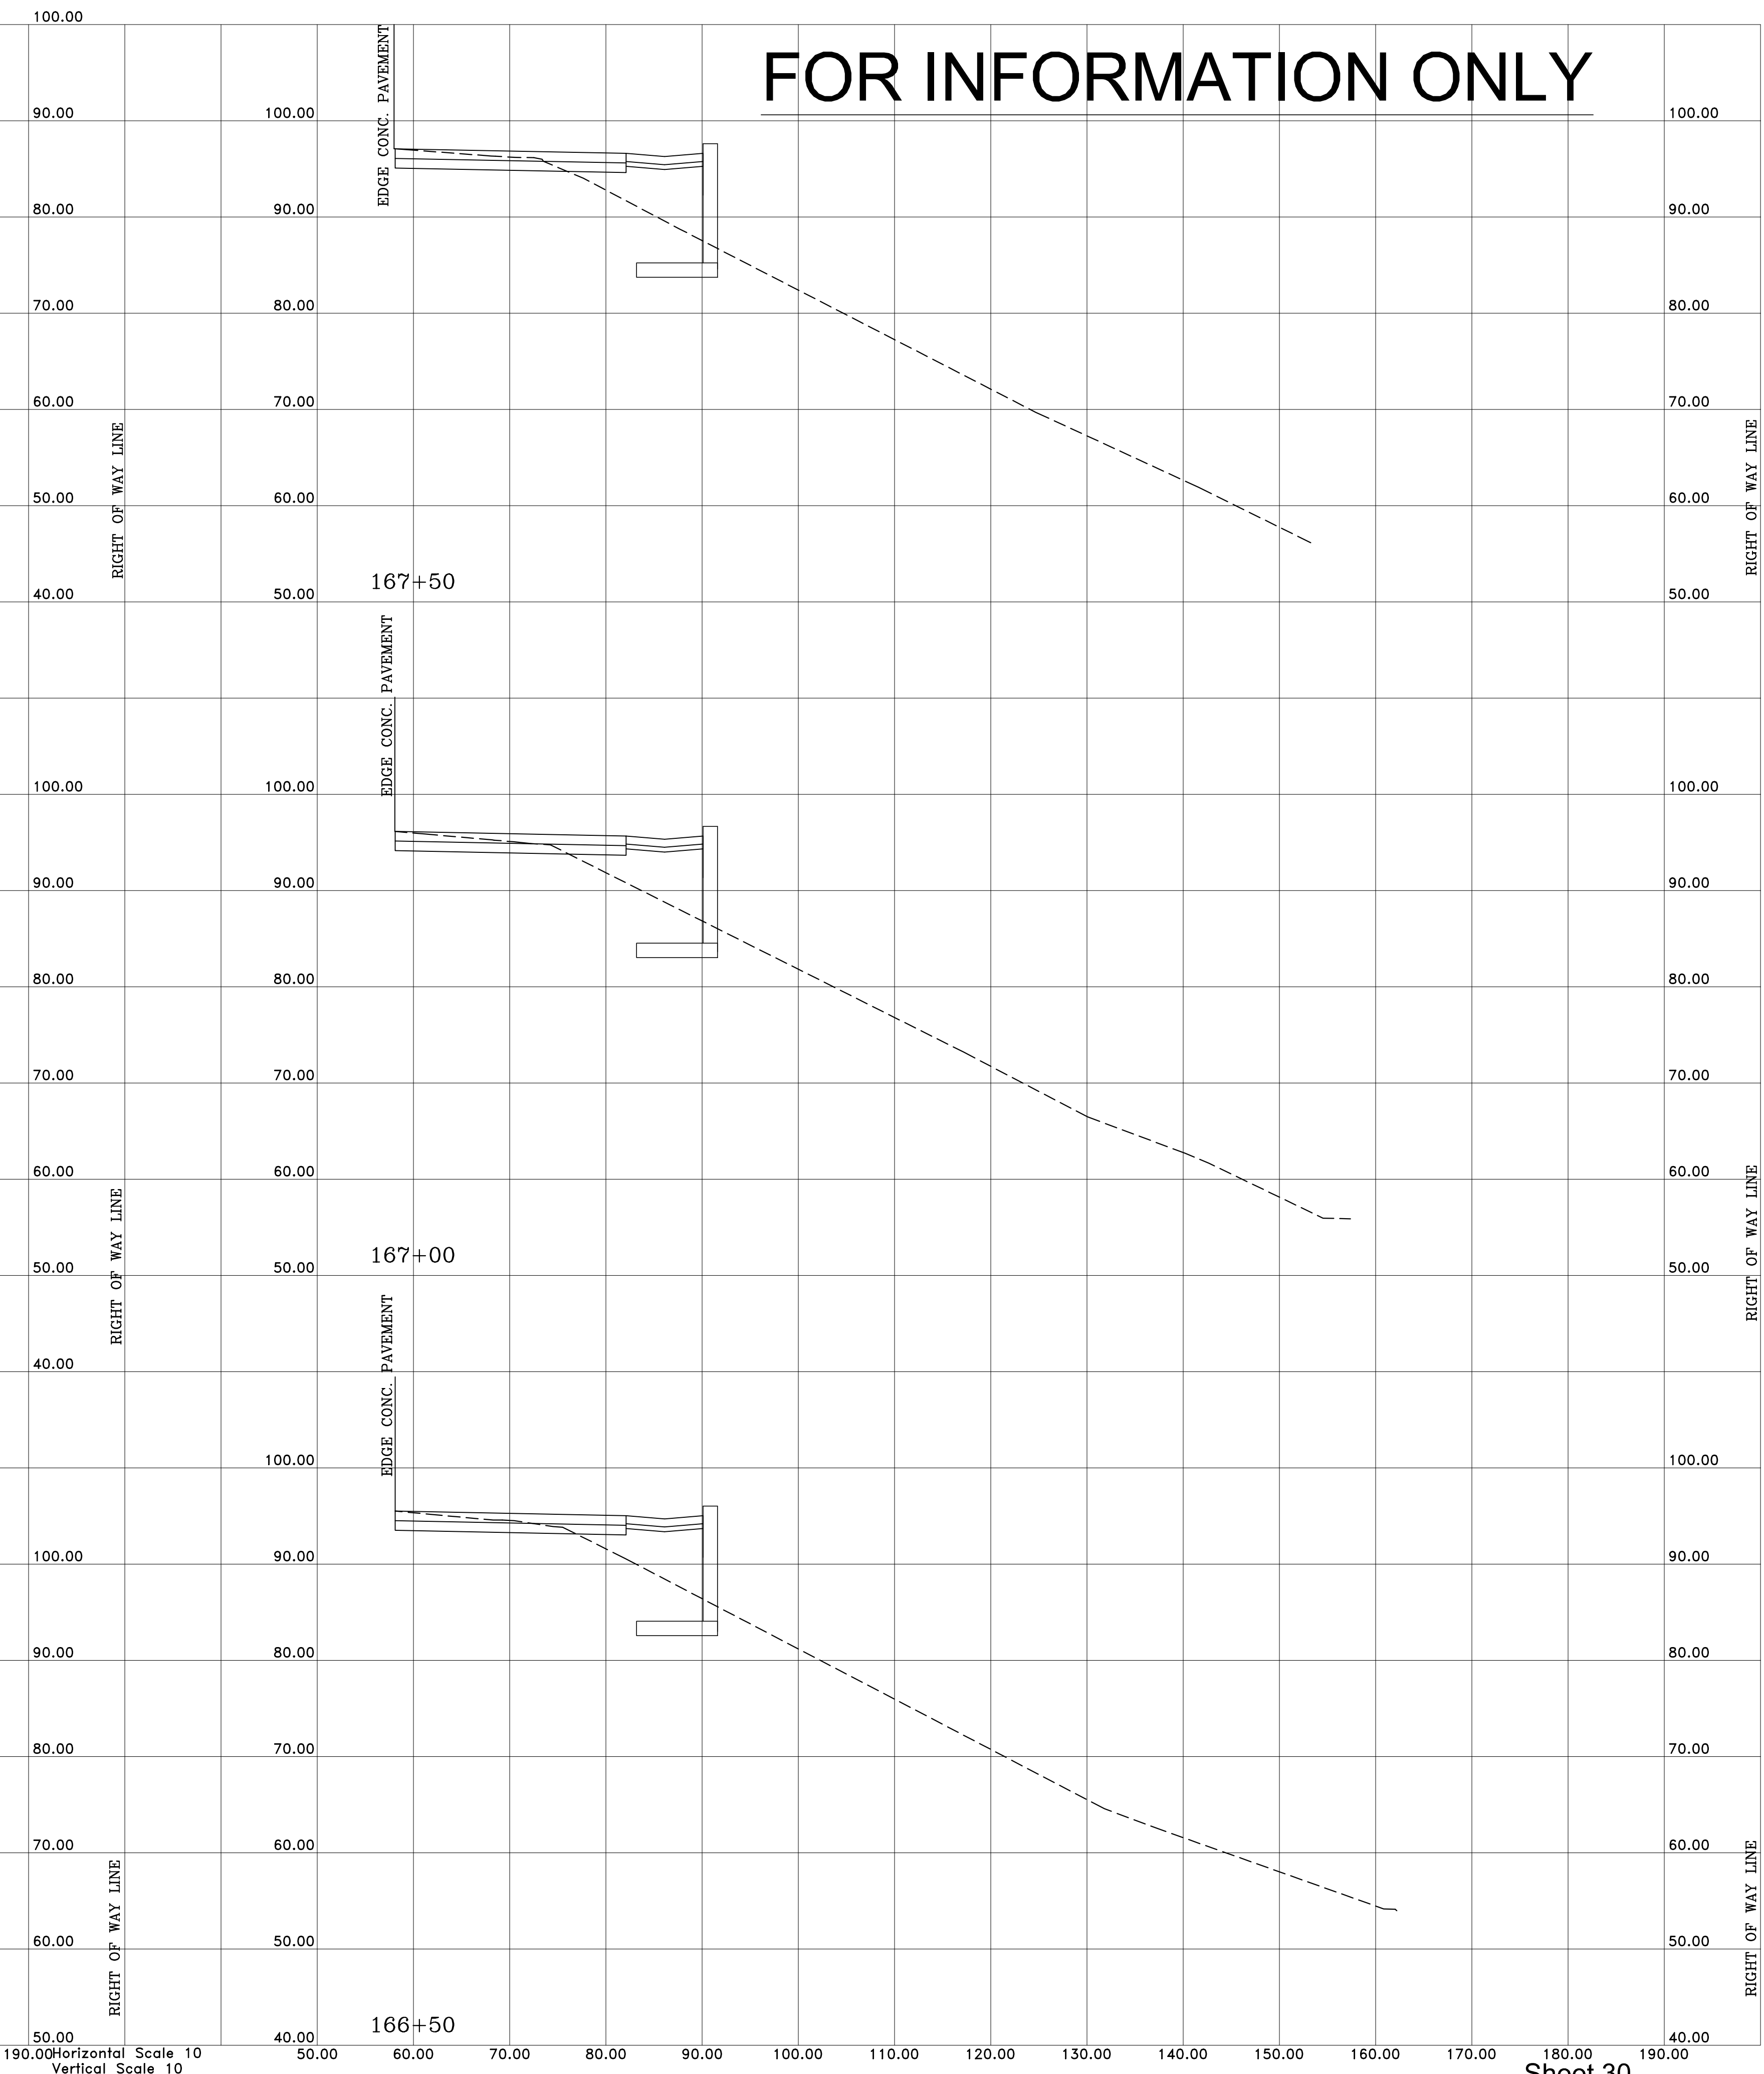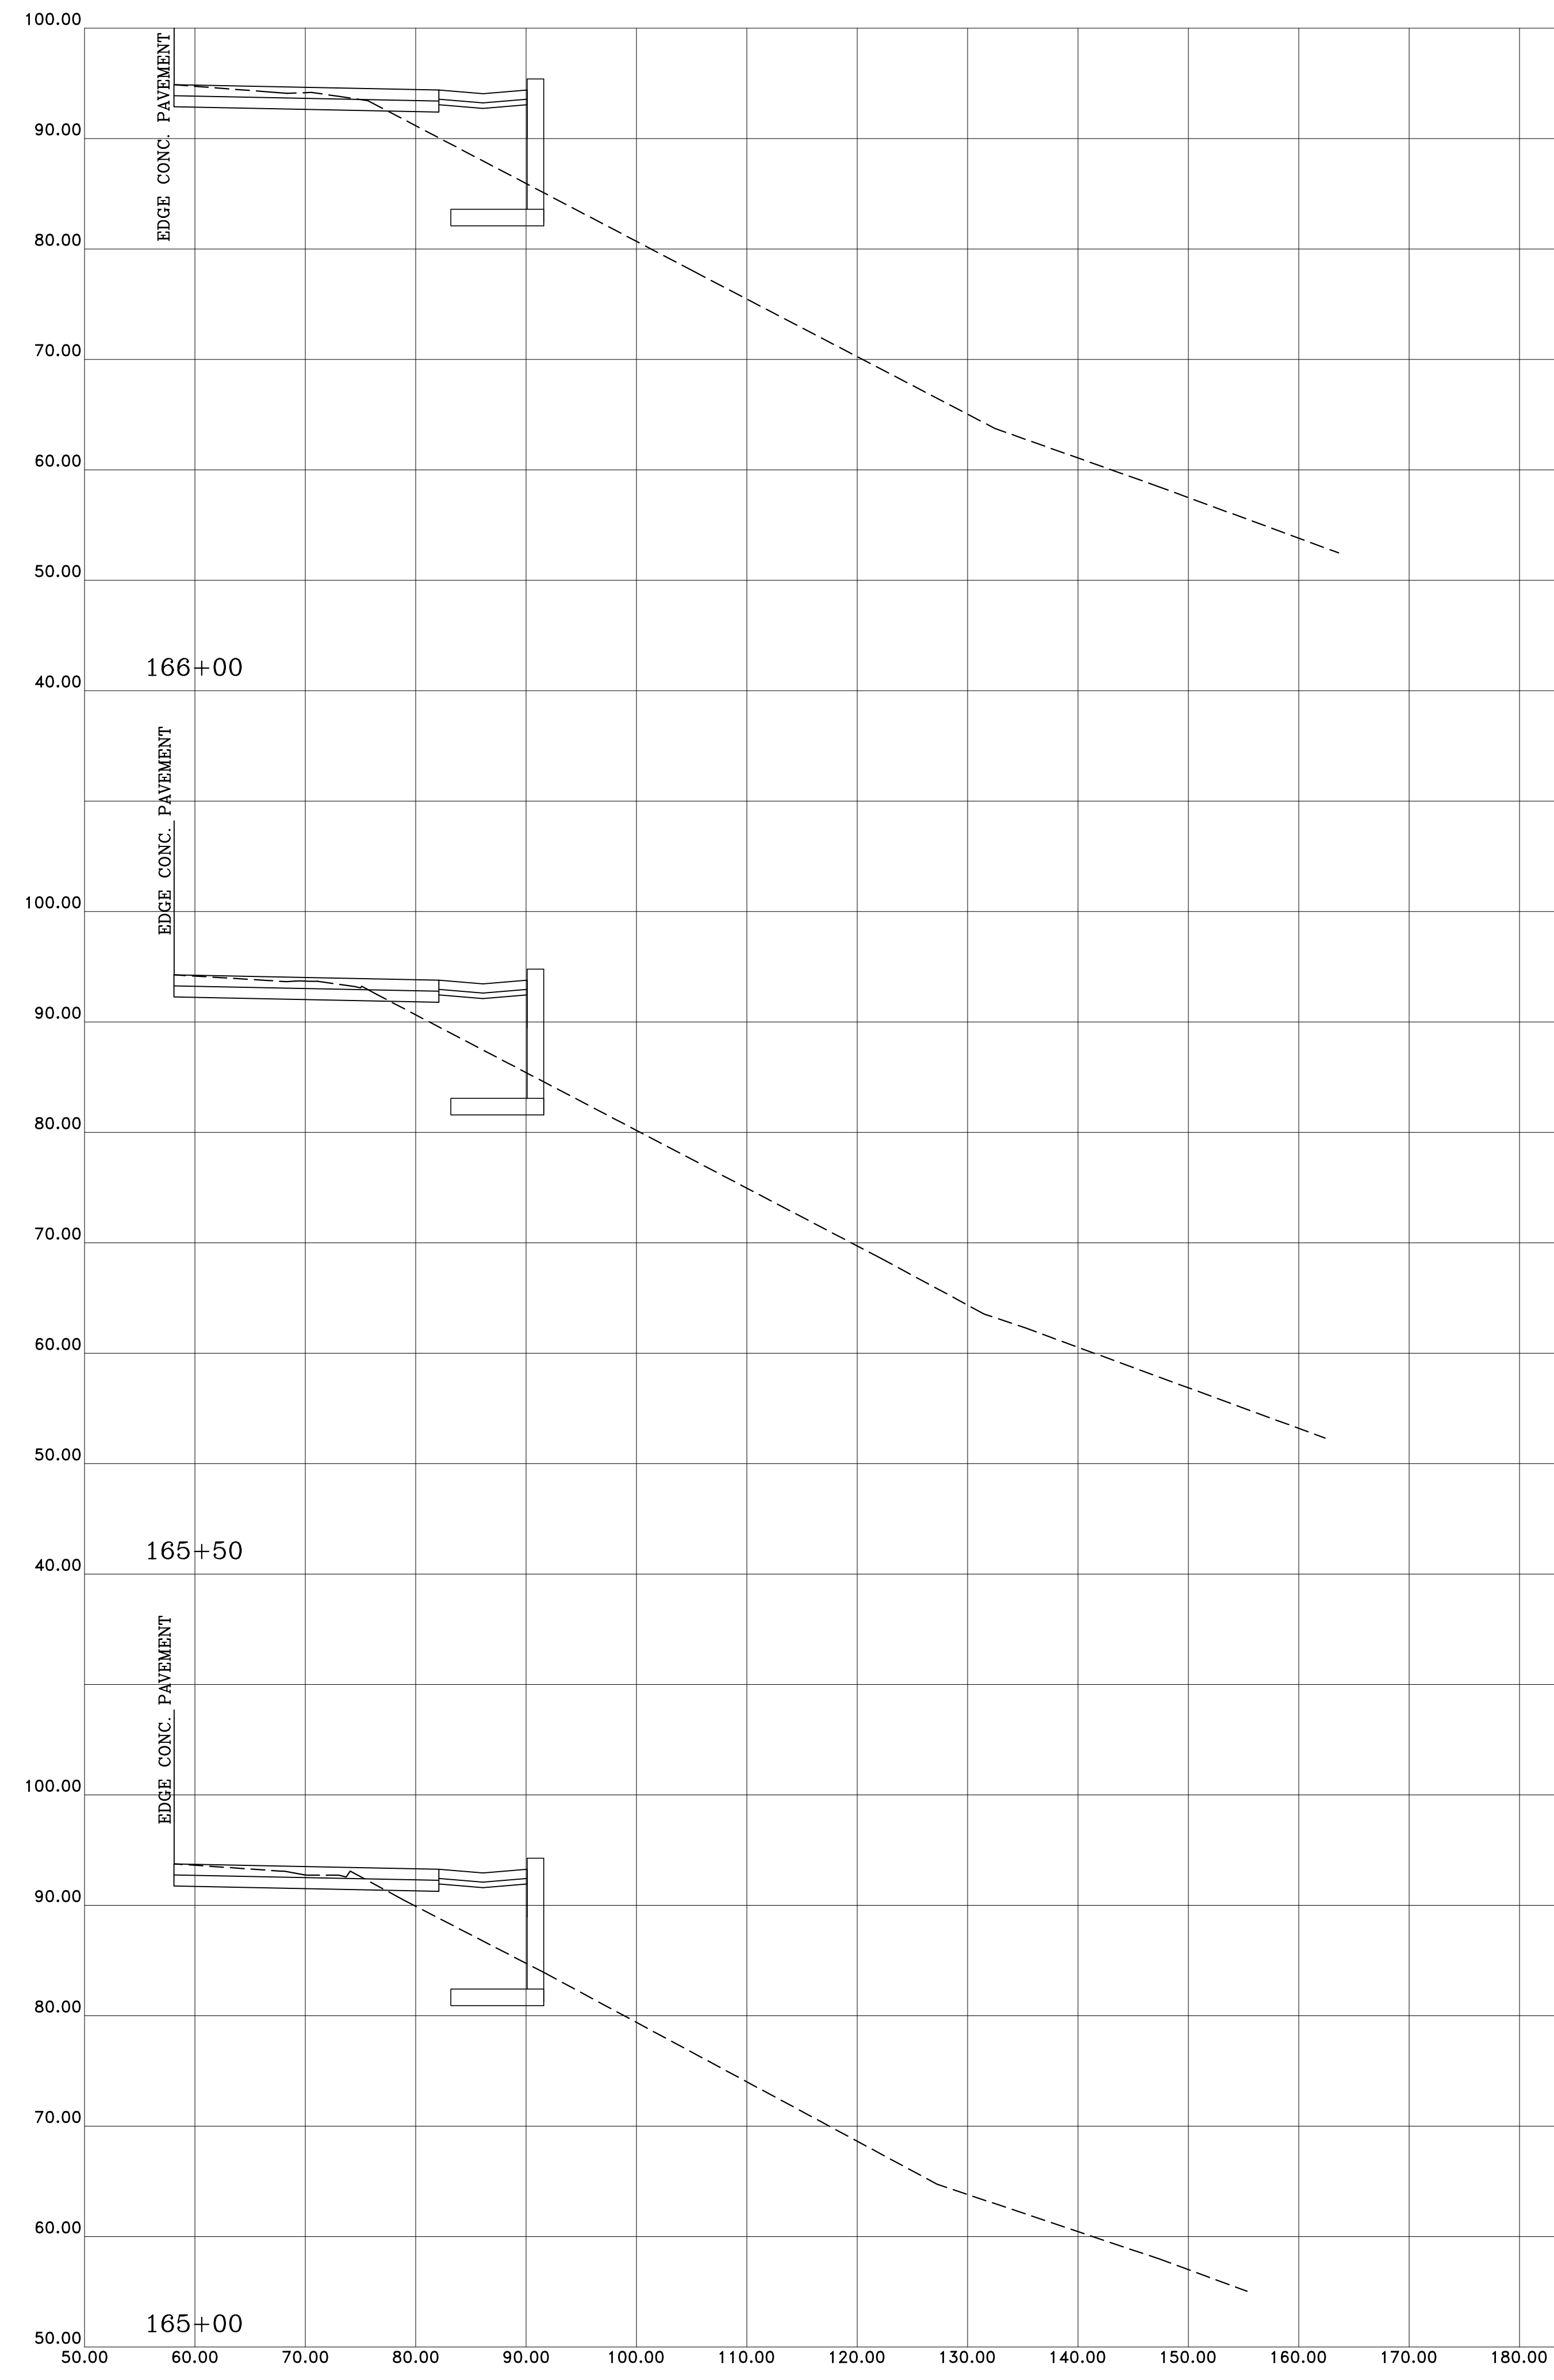

FOR INFORMATION ONLY

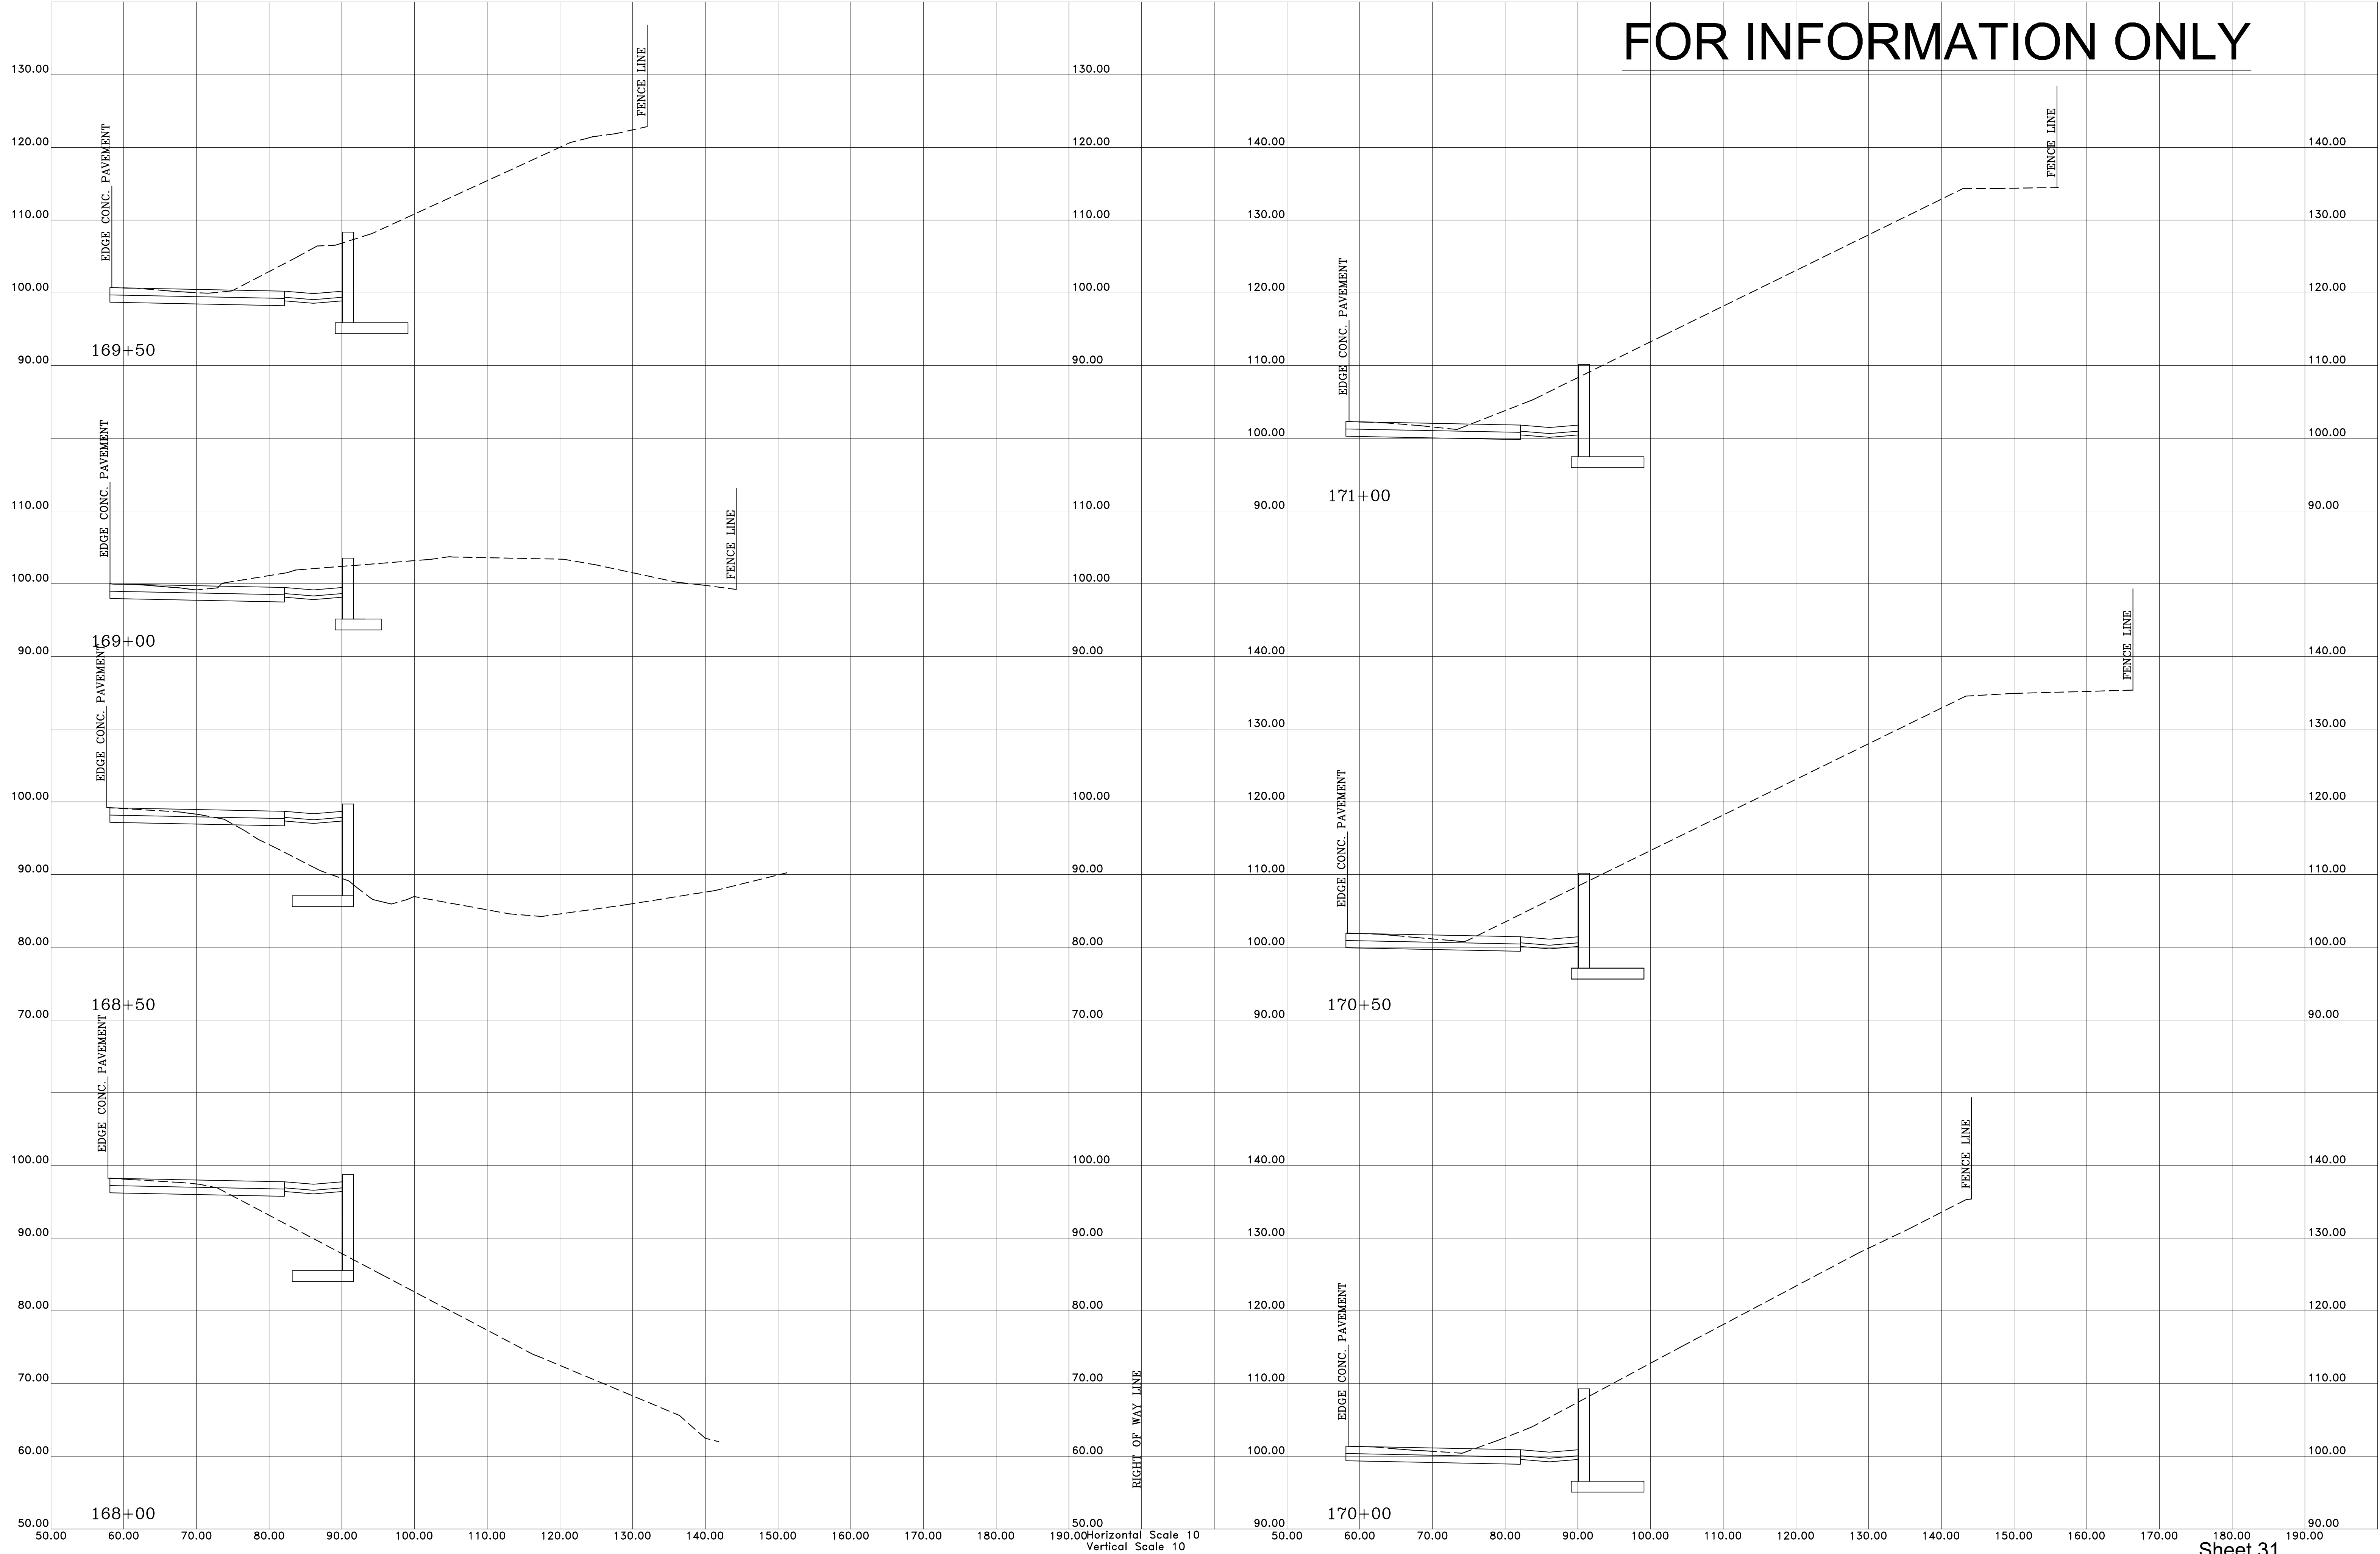

FOR INFORMATION ONLY

