

PLAN		BY	DATE
	SURVEYED		
	PLOTTED		
	ALIGNMENT CHECKED		
	RT. OF WAY CHECKED		
NO			


THIS WORK WAS PREPARED BY
ME OR UNDER MY SUPERVISION.

Henry H. Lumsden


NOTE:
Utilities shown are for contractors information only. Contractor shall be responsible for verification of these utilities.

SHEET No. 1 OF 3 SHEETS

FED. ROAD DIST. NO.	STATE	FED. AID PROJ. NO.	FISCAL YEAR	SHEET NO.	TOTAL SHEETS
HAWAII	HAW.	IHI-1(145)16	1976	16	136

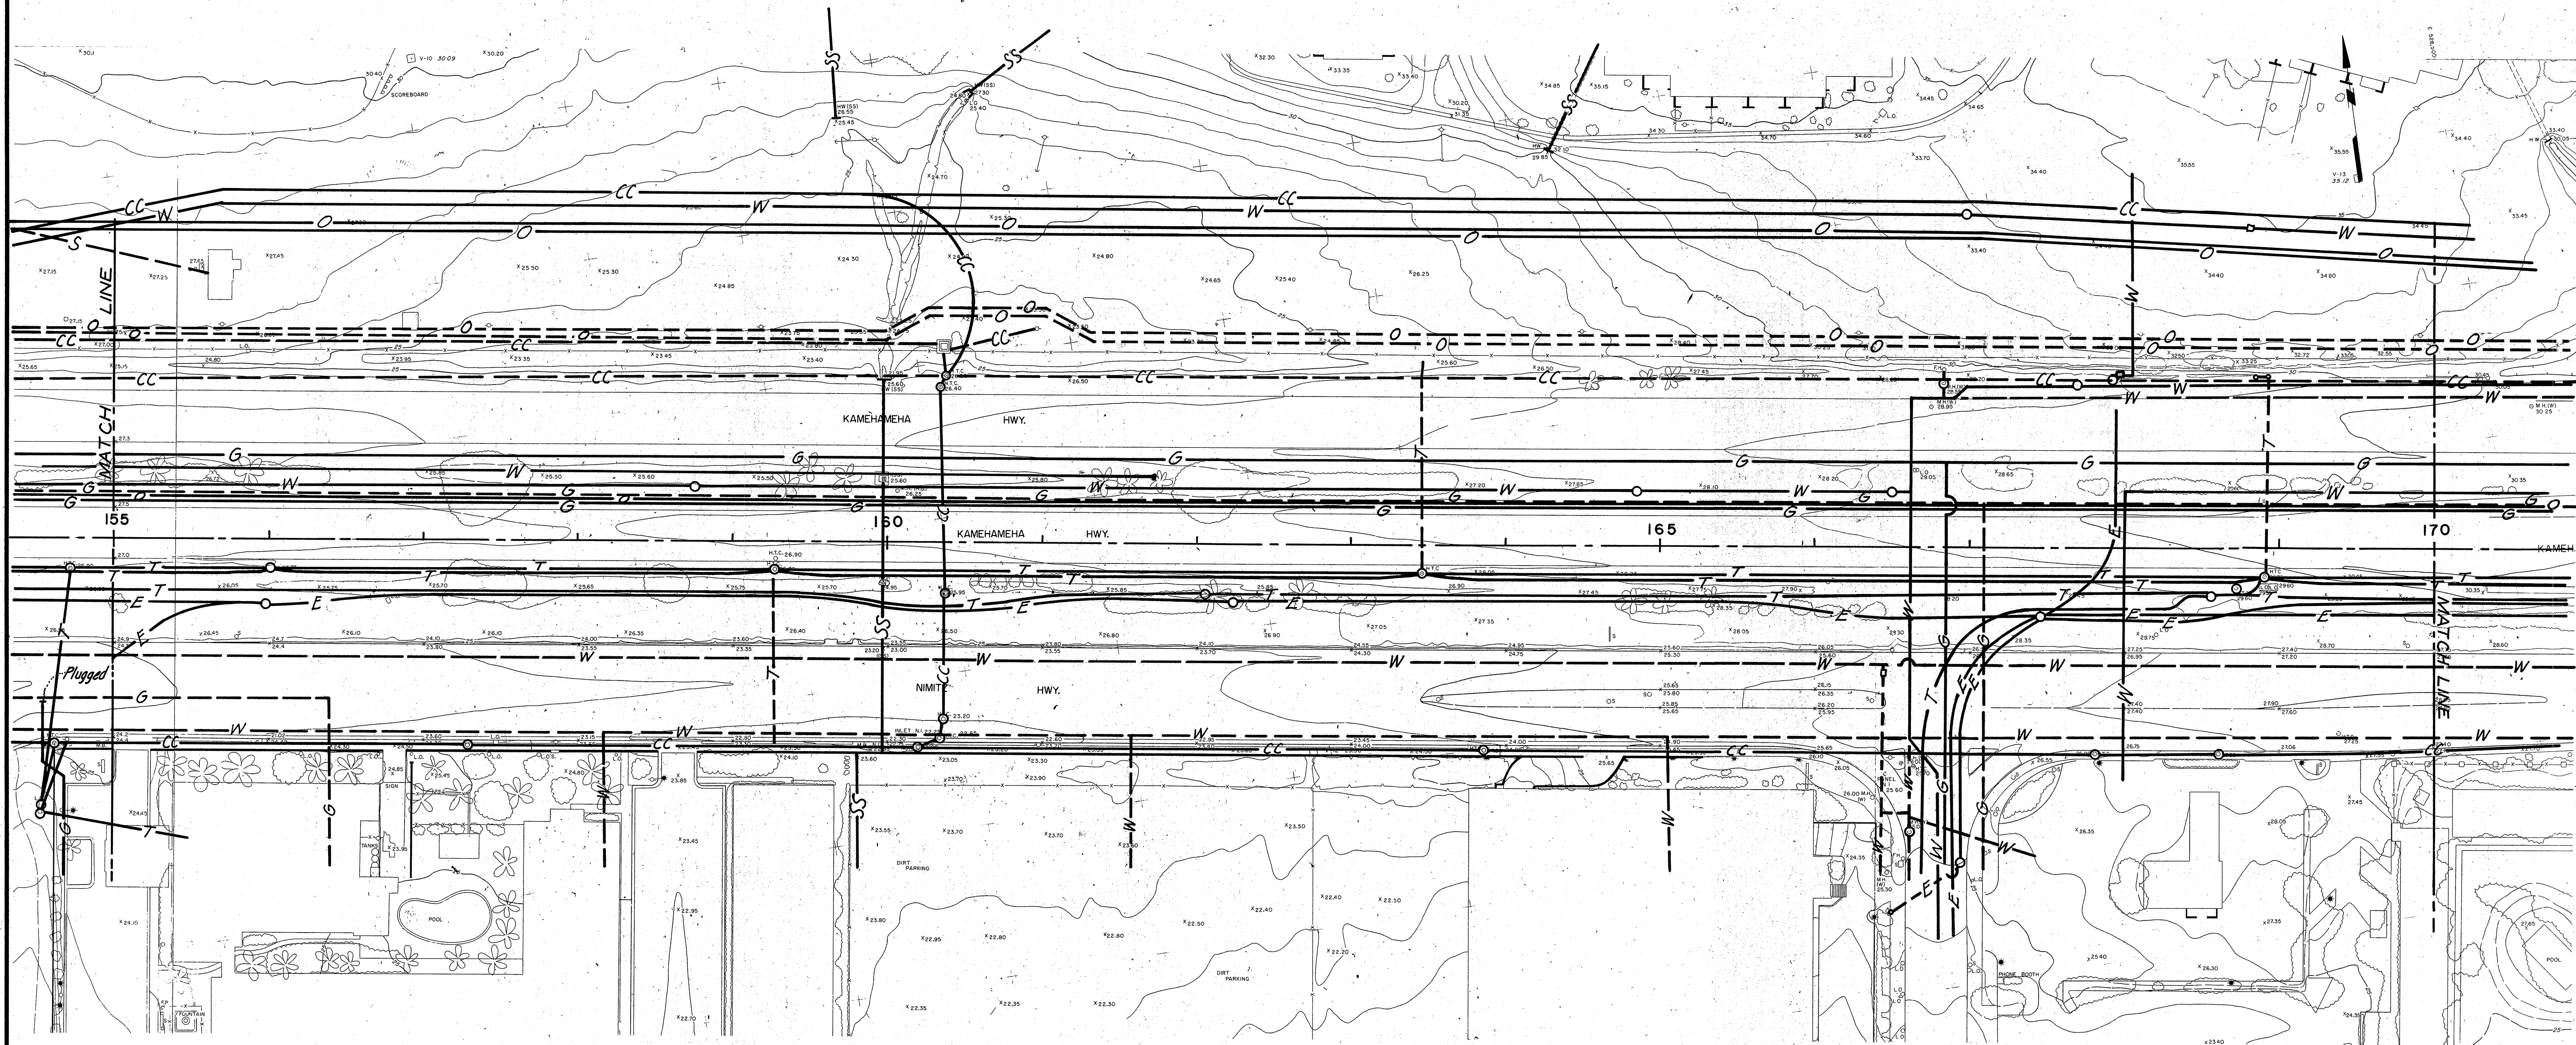

DATE	
SURVEY PLOTTED BY	
DRAWN BY	
DESIGNED BY	
QUANTITIES BY	
CHECKED BY	
ORIGINAL PLAN	
NOTE BOOK	
No.	

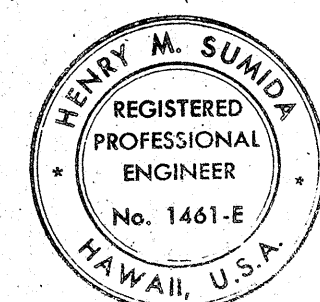

THIS WORK WAS PREPARED BY
ME OR UNDER MY SUPERVISION.

Henry M. Sumida

STATE OF HAWAII
DEPARTMENT OF TRANSPORTATION
HIGHWAYS DIVISION


UNDERGROUND UTILITIES
LOCATION MAP

AIRPORT INTERCHANGE
F.A.I. PROJ. NO. I-HI-1(145):16


SCALE: 1" = 50' DATE:

SHEET No. 2 OF 3 SHEETS

FED. ROAD DIST. NO.	STATE	FED. AID PROJ. NO.	FISCAL YEAR	SHEET NO.	TOTAL SHEETS
HAWAII	HAW.	I-HI-1(145)-16	1970	7	136

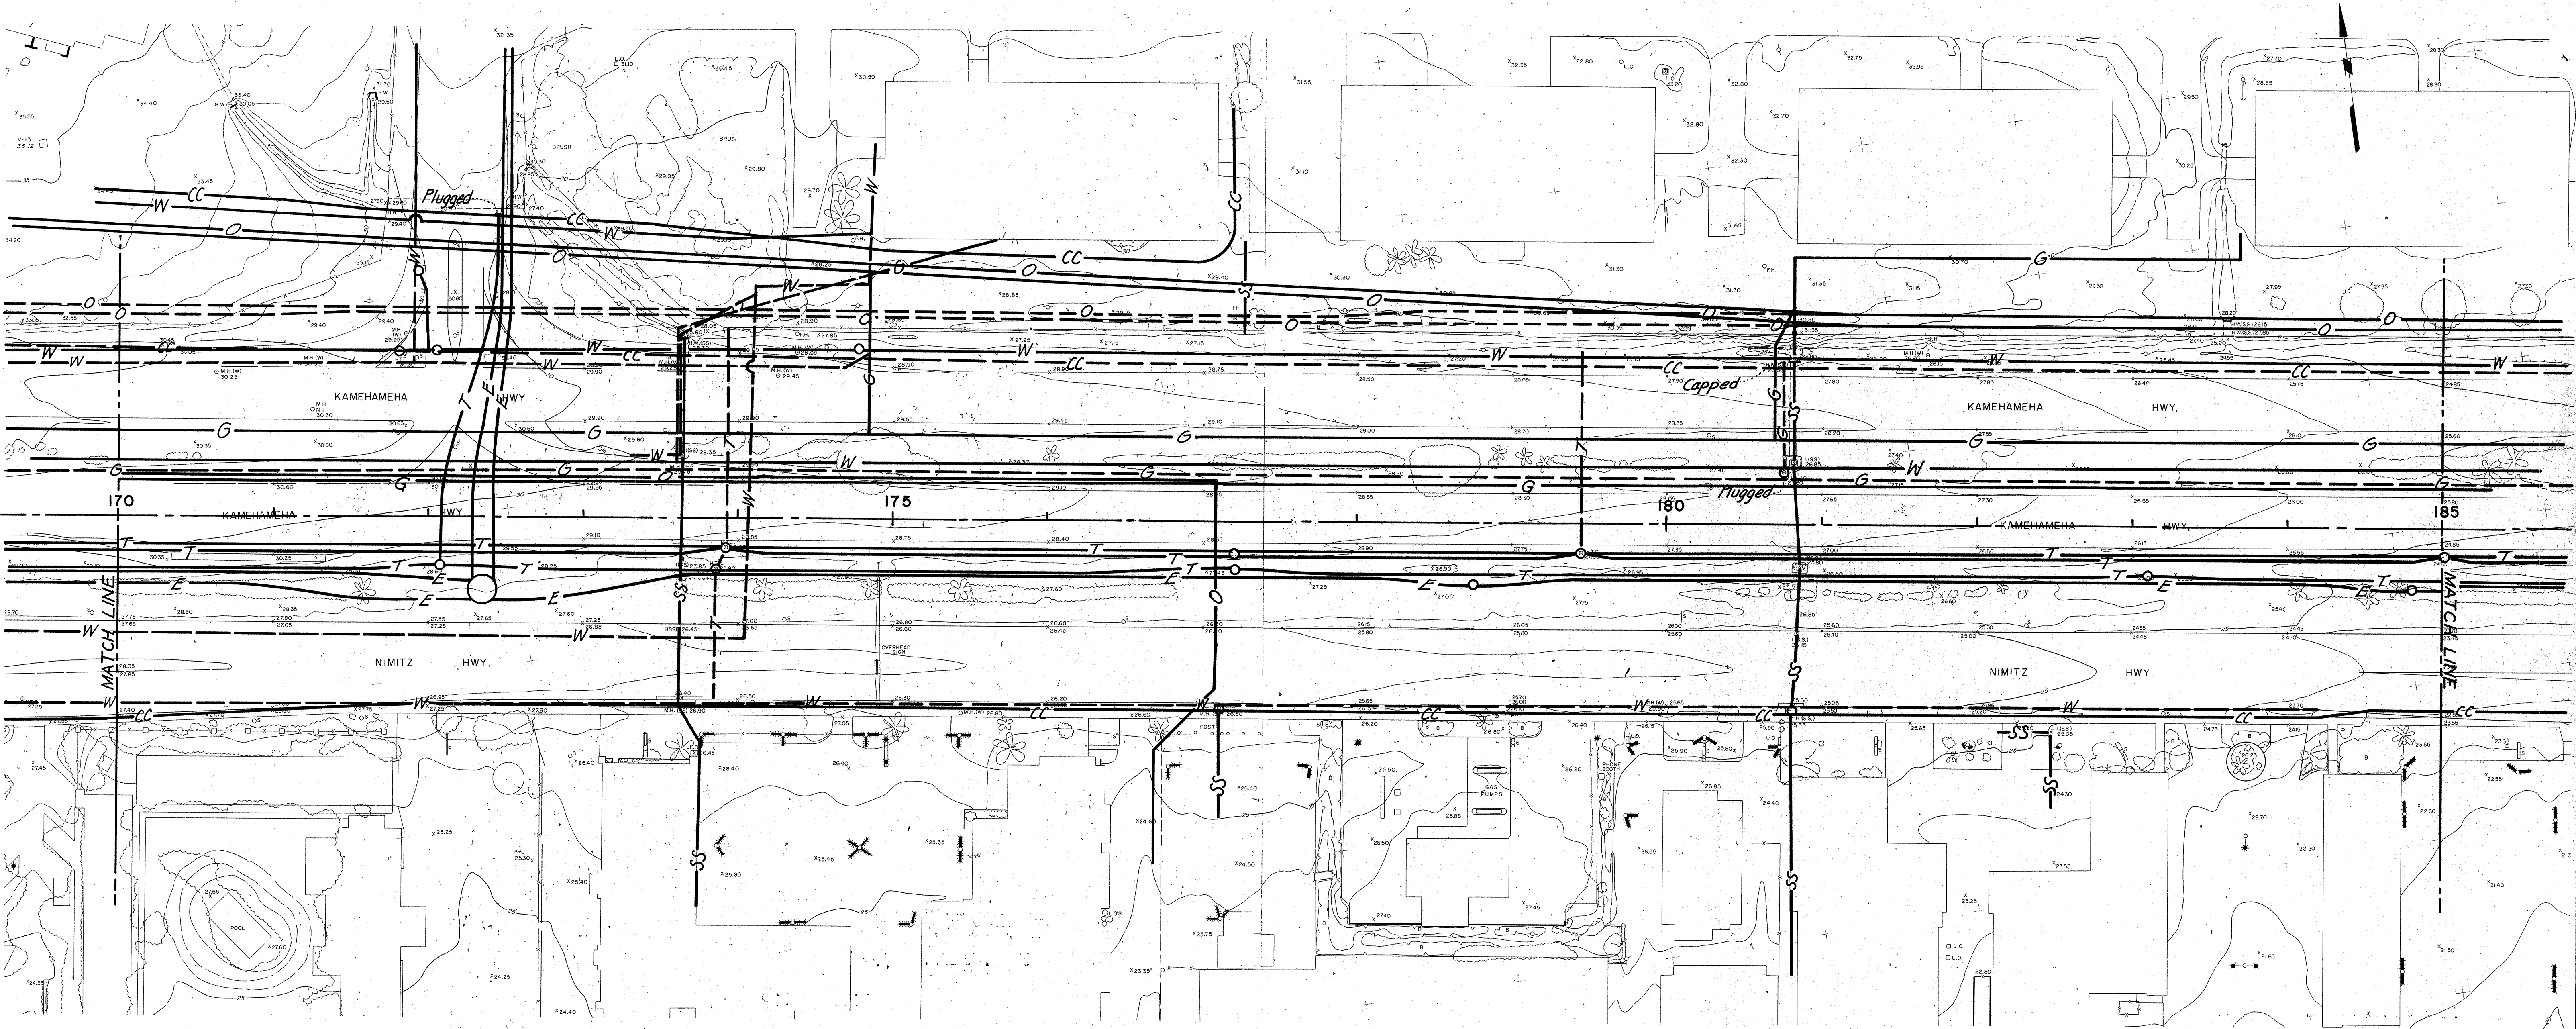

DATE	_____
SURVEY PLOTTED BY	_____
DRAWN BY	_____
DESIGNED BY	_____
NOTES BOOK	_____
CHECKED BY	_____

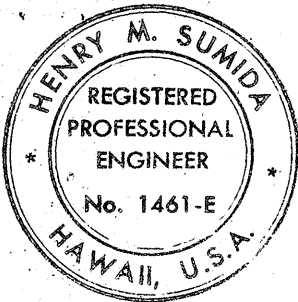

THIS WORK WAS PREPARED BY
ME OR UNDER MY SUPERVISION
Henry M. Sumida

STATE OF HAWAII
DEPARTMENT OF TRANSPORTATION
HIGHWAYS DIVISION

UNDERGROUND UTILITIES
LOCATION MAP

AIRPORT INTERCHANGE
F.A.I. PROJ. NO. I-HI-1(145)-16
SCALE: 1"=50' DATE: _____
SHEET No. 3 OF 3 SHEETS