


FED. ROAD DIST. NO.	STATE	FED. AID PROJ. NO.	FISCAL YEAR	SHEET NO.	TOTAL SHEETS
HAWAII	HAW.	I-HI-1(99)15	1977	228	350

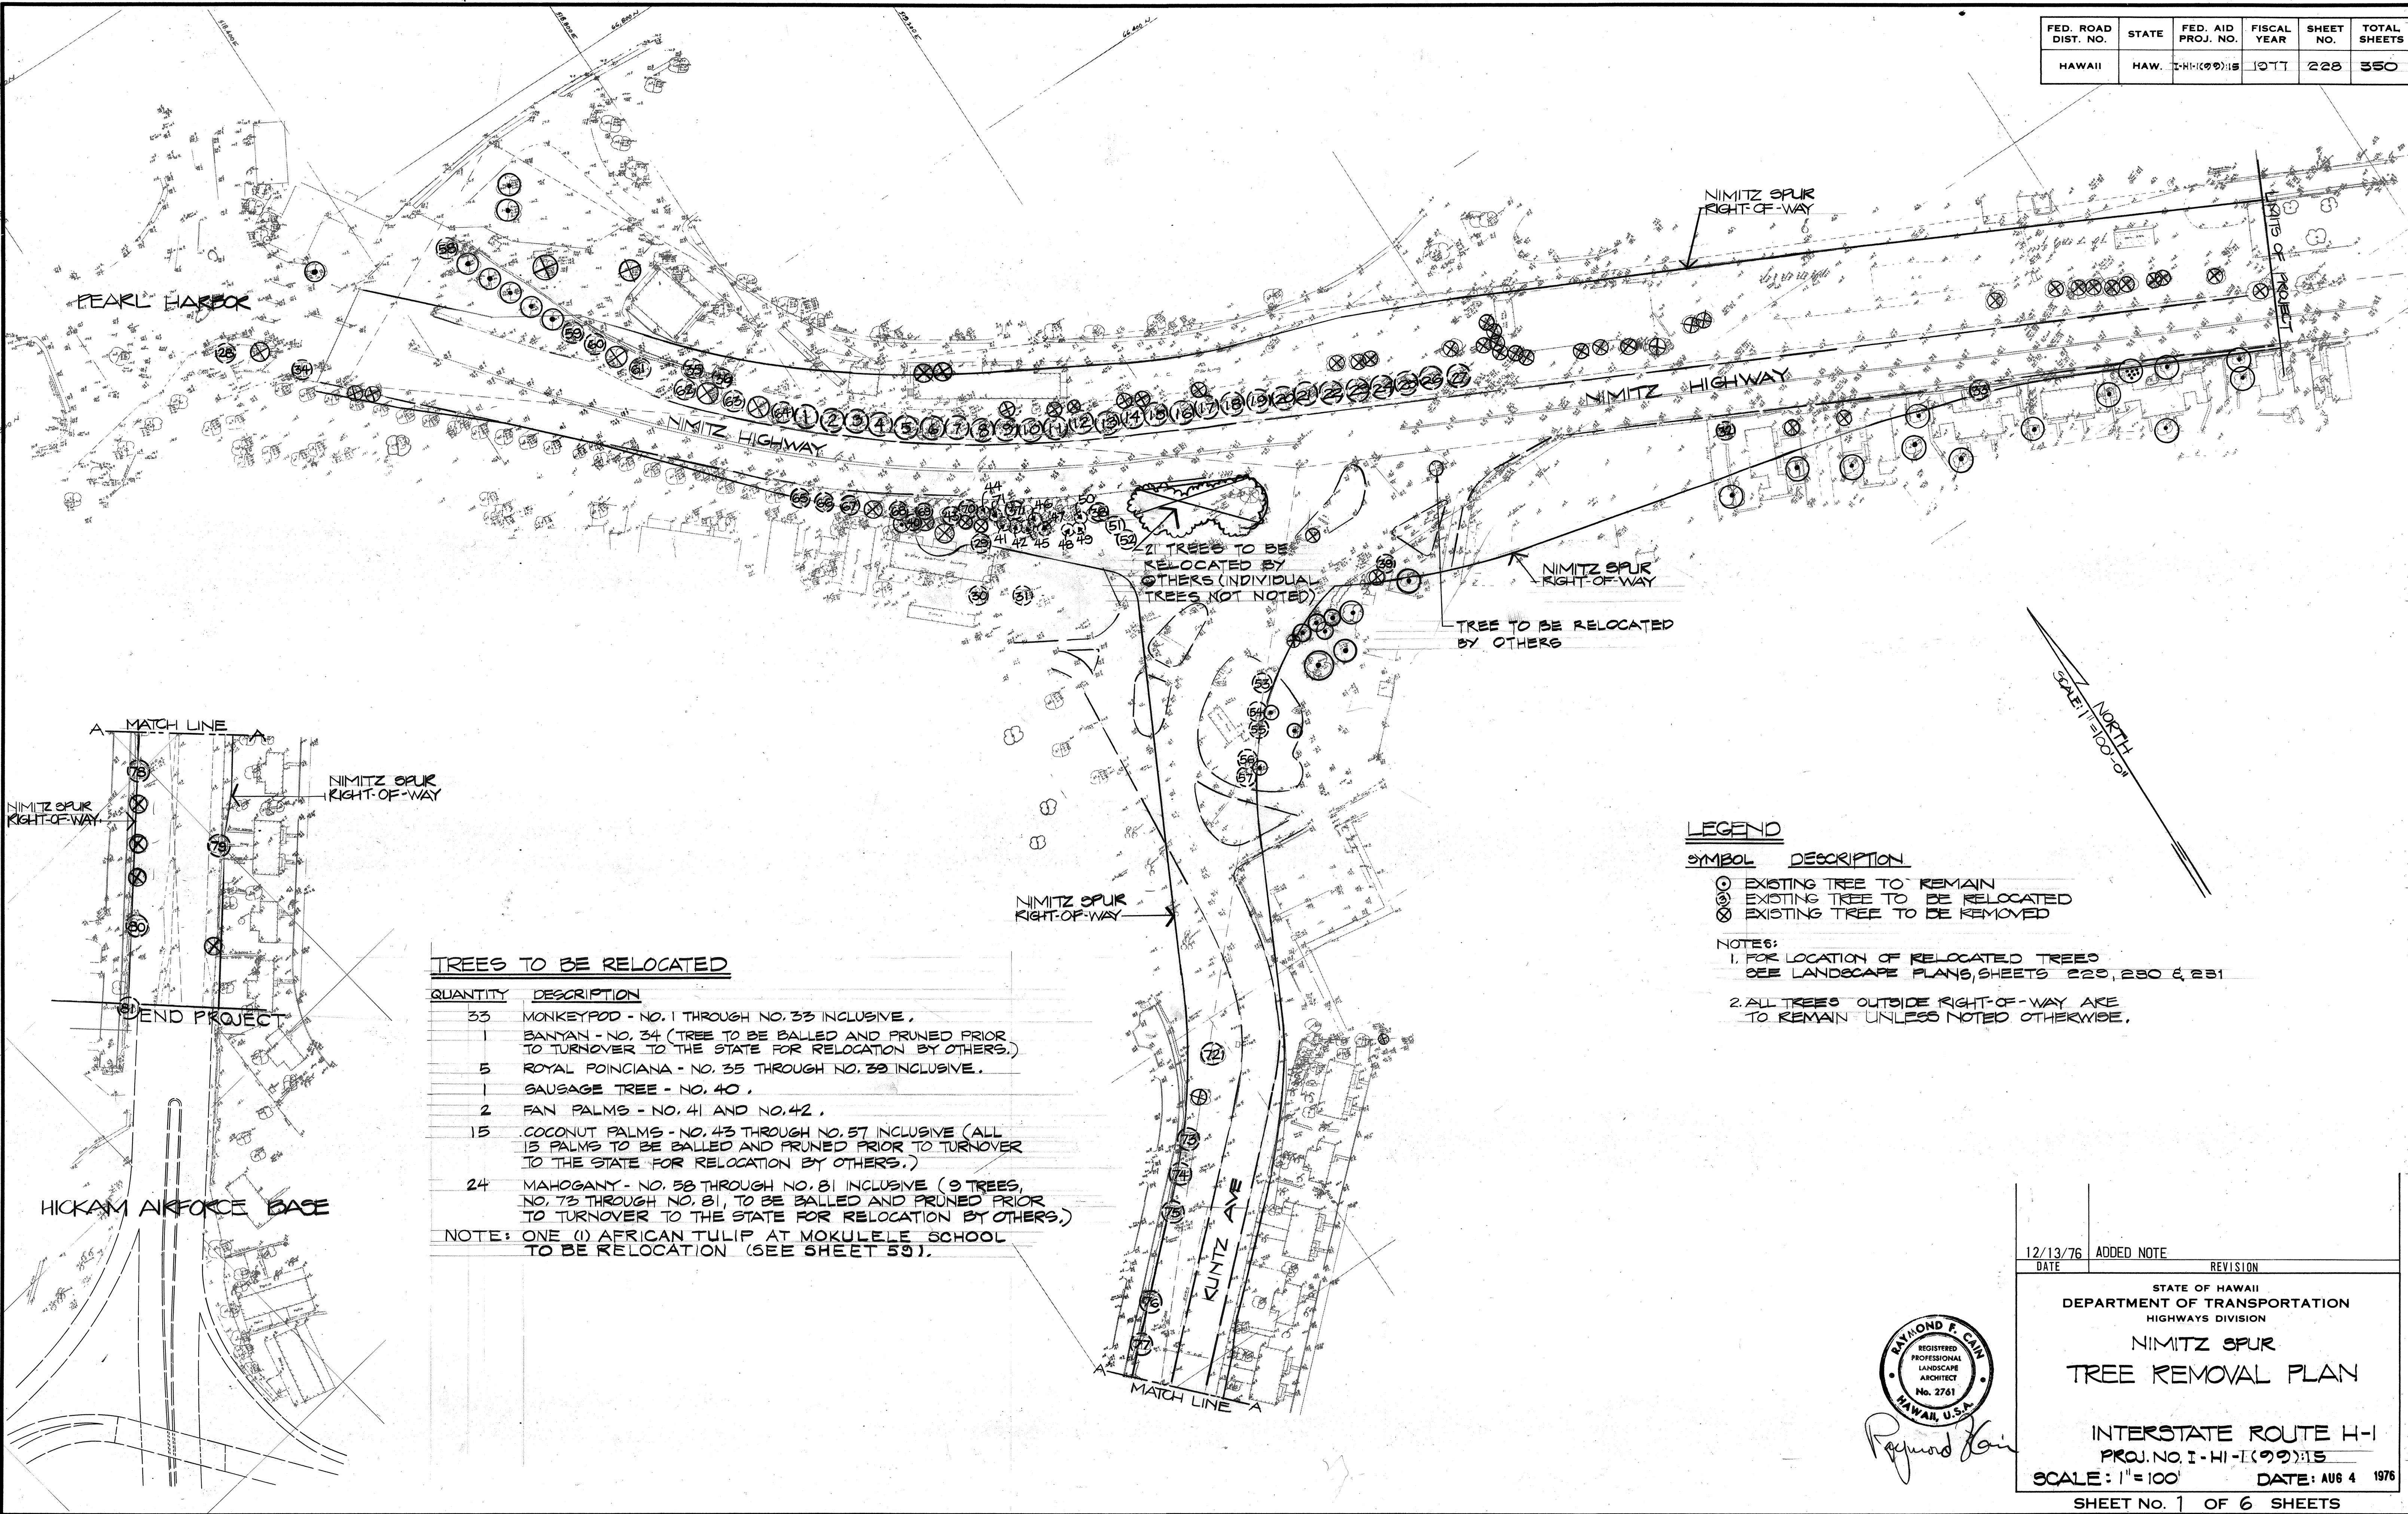

TREES TO BE RELOCATED

QUANTITY	DESCRIPTION
33	MONKEYPOD - NO. 1 THROUGH NO. 33 INCLUSIVE.
1	BANYAN - NO. 34 (TREE TO BE BALLED AND PRUNED PRIOR TO TURNOVER TO THE STATE FOR RELOCATION BY OTHERS.)
5	ROYAL POINCIANA - NO. 35 THROUGH NO. 39 INCLUSIVE.
1	SAUSAGE TREE - NO. 40.
2	FAN PALMS - NO. 41 AND NO. 42.
15	COCONUT PALMS - NO. 43 THROUGH NO. 57 INCLUSIVE (ALL 15 PALMS TO BE BALLED AND PRUNED PRIOR TO TURNOVER TO THE STATE FOR RELOCATION BY OTHERS.)
24	MAHOGANY - NO. 58 THROUGH NO. 81 INCLUSIVE (9 TREES, NO. 73 THROUGH NO. 81, TO BE BALLED AND PRUNED PRIOR TO TURNOVER TO THE STATE FOR RELOCATION BY OTHERS.)

NOTE: ONE (1) AFRICAN TULIP AT MOKULELE SCHOOL TO BE RELOCATION (SEE SHEET 59).

LEGEND

SYMBOL	DESCRIPTION
○	EXISTING TREE TO REMAIN
⊗	EXISTING TREE TO BE RELOCATED
⊗	EXISTING TREE TO BE REMOVED



- NOTES:
- FOR LOCATION OF RELOCATED TREES SEE LANDSCAPE PLANS, SHEETS 229, 230 & 231
 - ALL TREES OUTSIDE RIGHT-OF-WAY ARE TO REMAIN UNLESS NOTED OTHERWISE.

SURVEY PLOTTED BY	DATE
DESIGNED BY	
TRACED BY	
NOTE BOOK	
QUANTITIES BY	
CHECKED BY	
NO.	



12/13/76	ADDED NOTE	REVISION
DATE		
STATE OF HAWAII DEPARTMENT OF TRANSPORTATION HIGHWAYS DIVISION		
NIMITZ SPUR TREE REMOVAL PLAN		
INTERSTATE ROUTE H-1 PROJ. NO. I-HI-1(99)15		
SCALE: 1"=100'	DATE: AUG 4	1976
SHEET No. 1 OF 6 SHEETS		

FED. ROAD DIST. NO.	STATE	FED. AID PROJ. NO.	FISCAL YEAR	SHEET NO.	TOTAL SHEETS
HAWAII	HAW.	I-H-1(99)15	1977	230	350

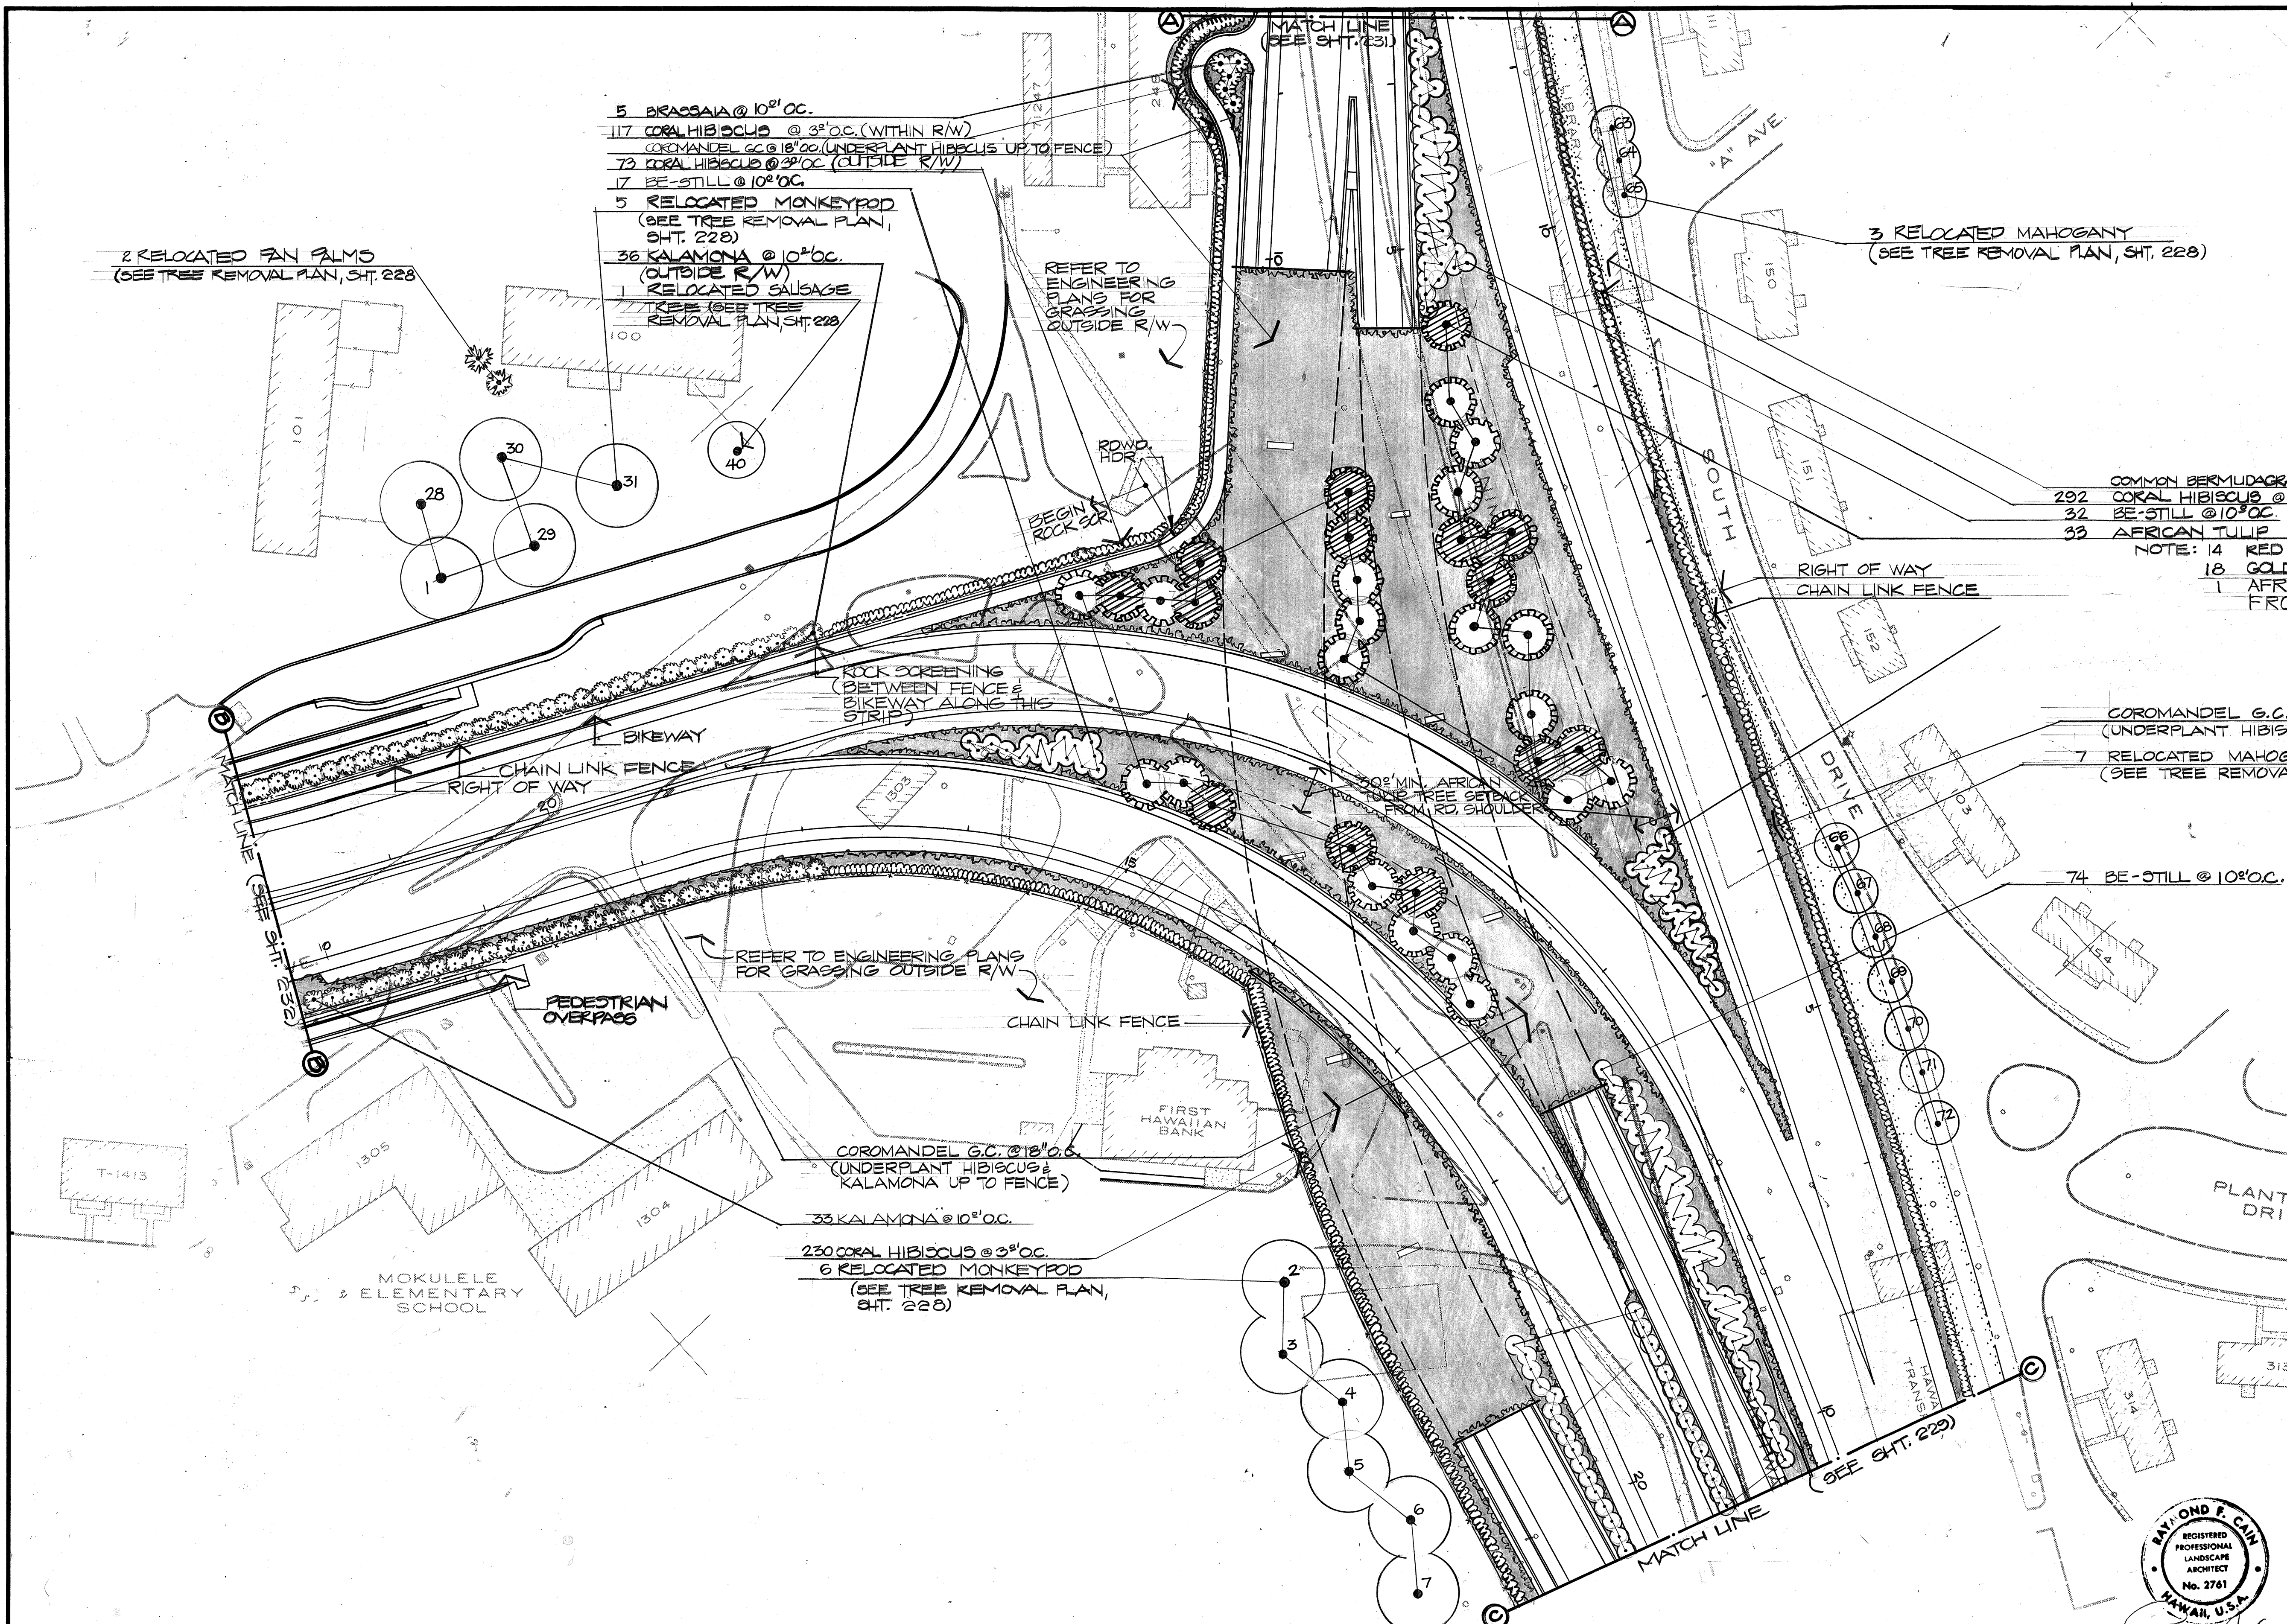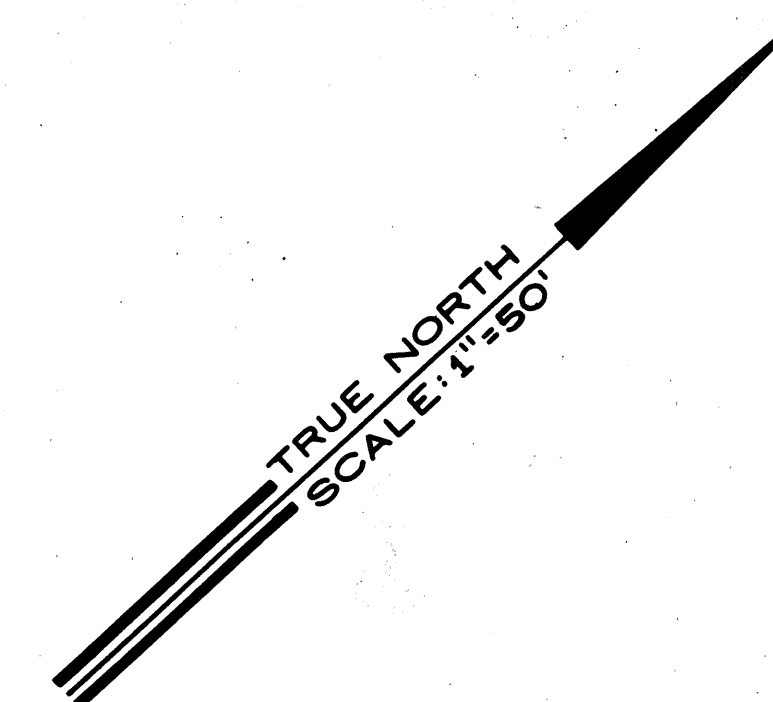

- 5 BRASSIA @ 10' O.C.
- 117 CORAL HIBISCUS @ 3' O.C. (WITHIN R/W)
- COROMANDEL G.C. @ 18' O.C. (UNDERPLANT HIBISCUS UP TO FENCE)
- 73 CORAL HIBISCUS @ 3' O.C. (OUTSIDE R/W)
- 17 BE-STILL @ 10' O.C.
- 5 RELOCATED MONKEYPOD (SEE TREE REMOVAL PLAN, SHT. 228)
- 36 KALAMONA @ 10' O.C. (OUTSIDE R/W)
- 1 RELOCATED SALSAGE TREE (SEE TREE REMOVAL PLAN, SHT. 228)


3 RELOCATED MAHOGANY (SEE TREE REMOVAL PLAN, SHT. 228)

- COMMON BERMUDAGRASS (BETWEEN FENCE AND R/W)
- 292 CORAL HIBISCUS @ 3' O.C.
- 32 BE-STILL @ 10' O.C.
- 33 AFRICAN TULIP
- NOTE: 14 RED AFRICAN TULIP (HATCHED SYMBOL)
- 18 GOLD AFRICAN TULIP
- 1 AFRICAN TULIP RELOCATED FROM MOKULELE SCHOOL

- COROMANDEL G.C. @ 18' O.C. (UNDERPLANT HIBISCUS UP TO FENCE)
- 7 RELOCATED MAHOGANY (SEE TREE REMOVAL PLAN, SHT. 228)

74 BE-STILL @ 10' O.C.

- COROMANDEL G.C. @ 18' O.C. (UNDERPLANT HIBISCUS & KALAMONA UP TO FENCE)
- 33 KALAMONA @ 10' O.C.
- 230 CORAL HIBISCUS @ 3' O.C.
- 6 RELOCATED MONKEYPOD (SEE TREE REMOVAL PLAN, SHT. 228)

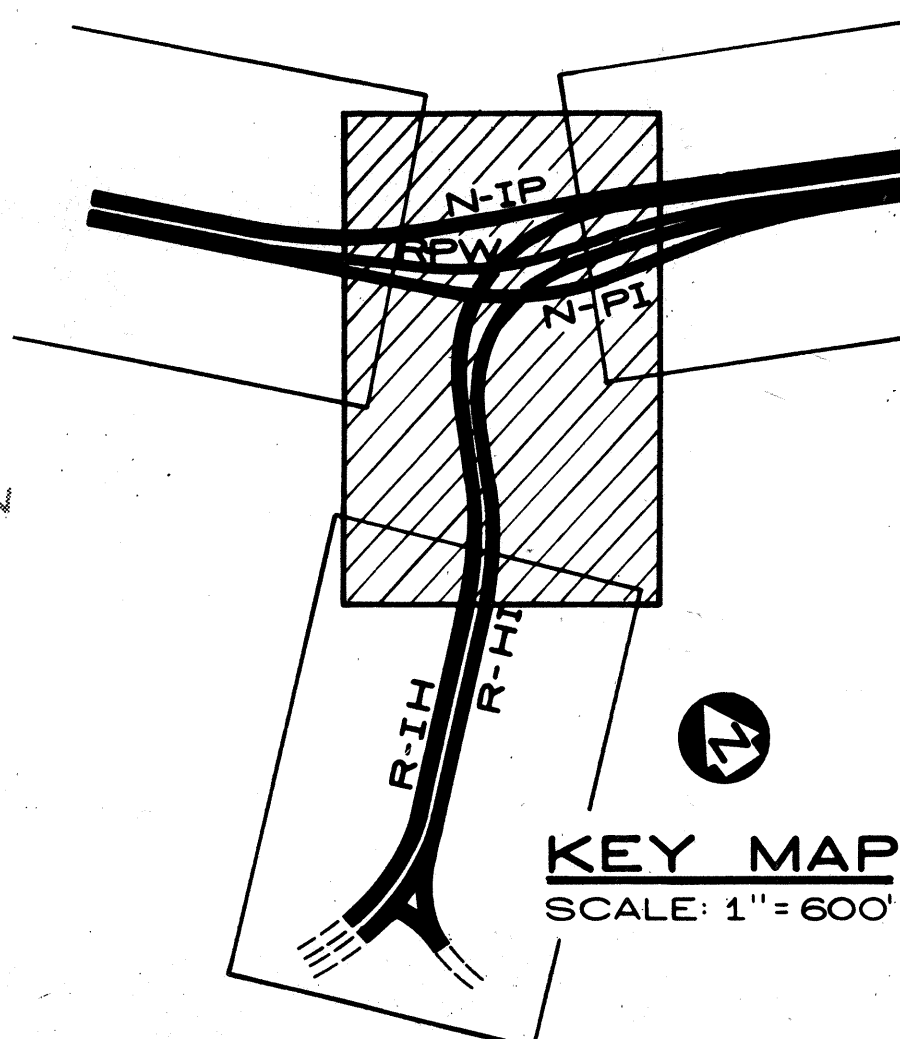

THIS WORK WAS PREPARED BY ME OR UNDER MY SUPERVISION



STATE OF HAWAII
DEPARTMENT OF TRANSPORTATION
HIGHWAYS DIVISION
**NIMITZ SPUR
LANDSCAPE PLAN**
INTERSTATE ROUTE H-1
PROJ. NO. I-H-1(99)15
SCALE: 1"=50' DATE: AUG 4 1976
SHEET No. 3 OF 6 SHEETS

12/13/76
DATE
REDUCE GOLD AFRICAN TULIP TO 18
ADDED RELOCATED AFRICAN TULIP
REVISION

DATE	
SURVEY PLOTTED BY	
DRAWN BY	
DESIGNED BY	
CHECKED BY	
ORIGINAL PLAN	
NOTE BOOK	
NO.	

FED. ROAD DIST. NO.	STATE	FED. AID PROJ. NO.	FISCAL YEAR	SHEET NO.	TOTAL SHEETS
HAWAII	HAW.	1-H-1(99)15	1977	231	350

TRUE NORTH
SCALE: 1"=50'

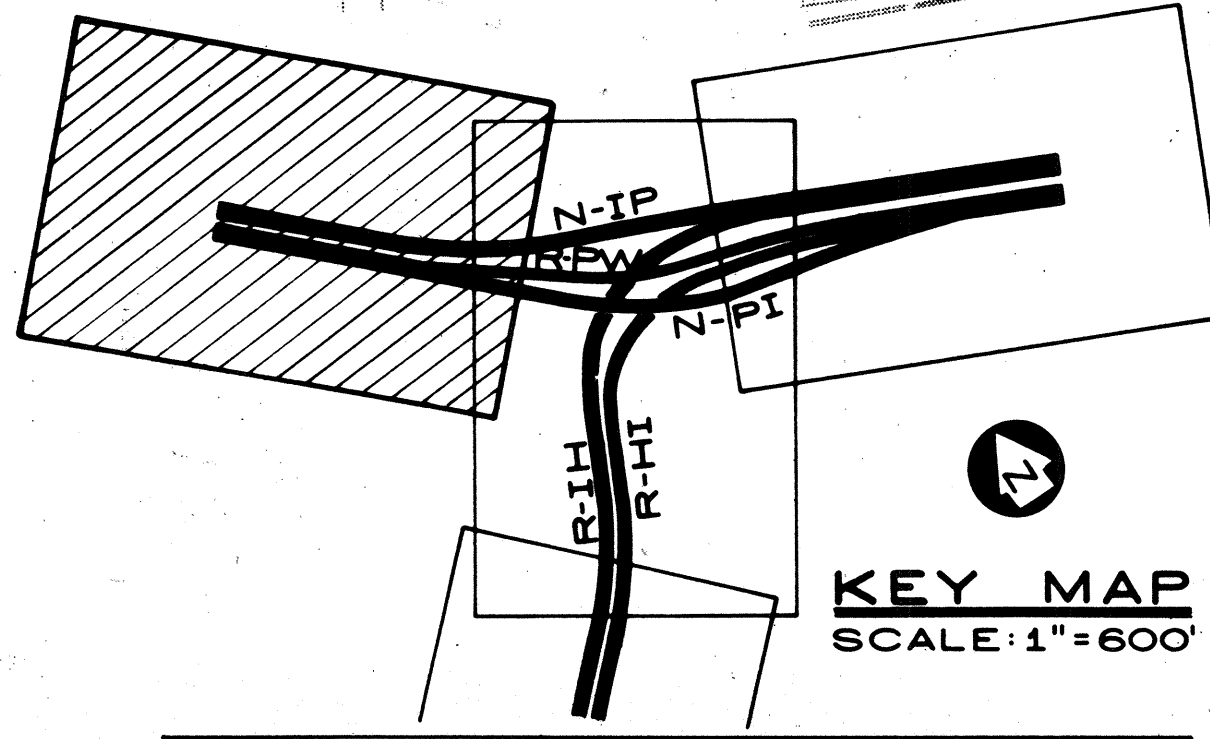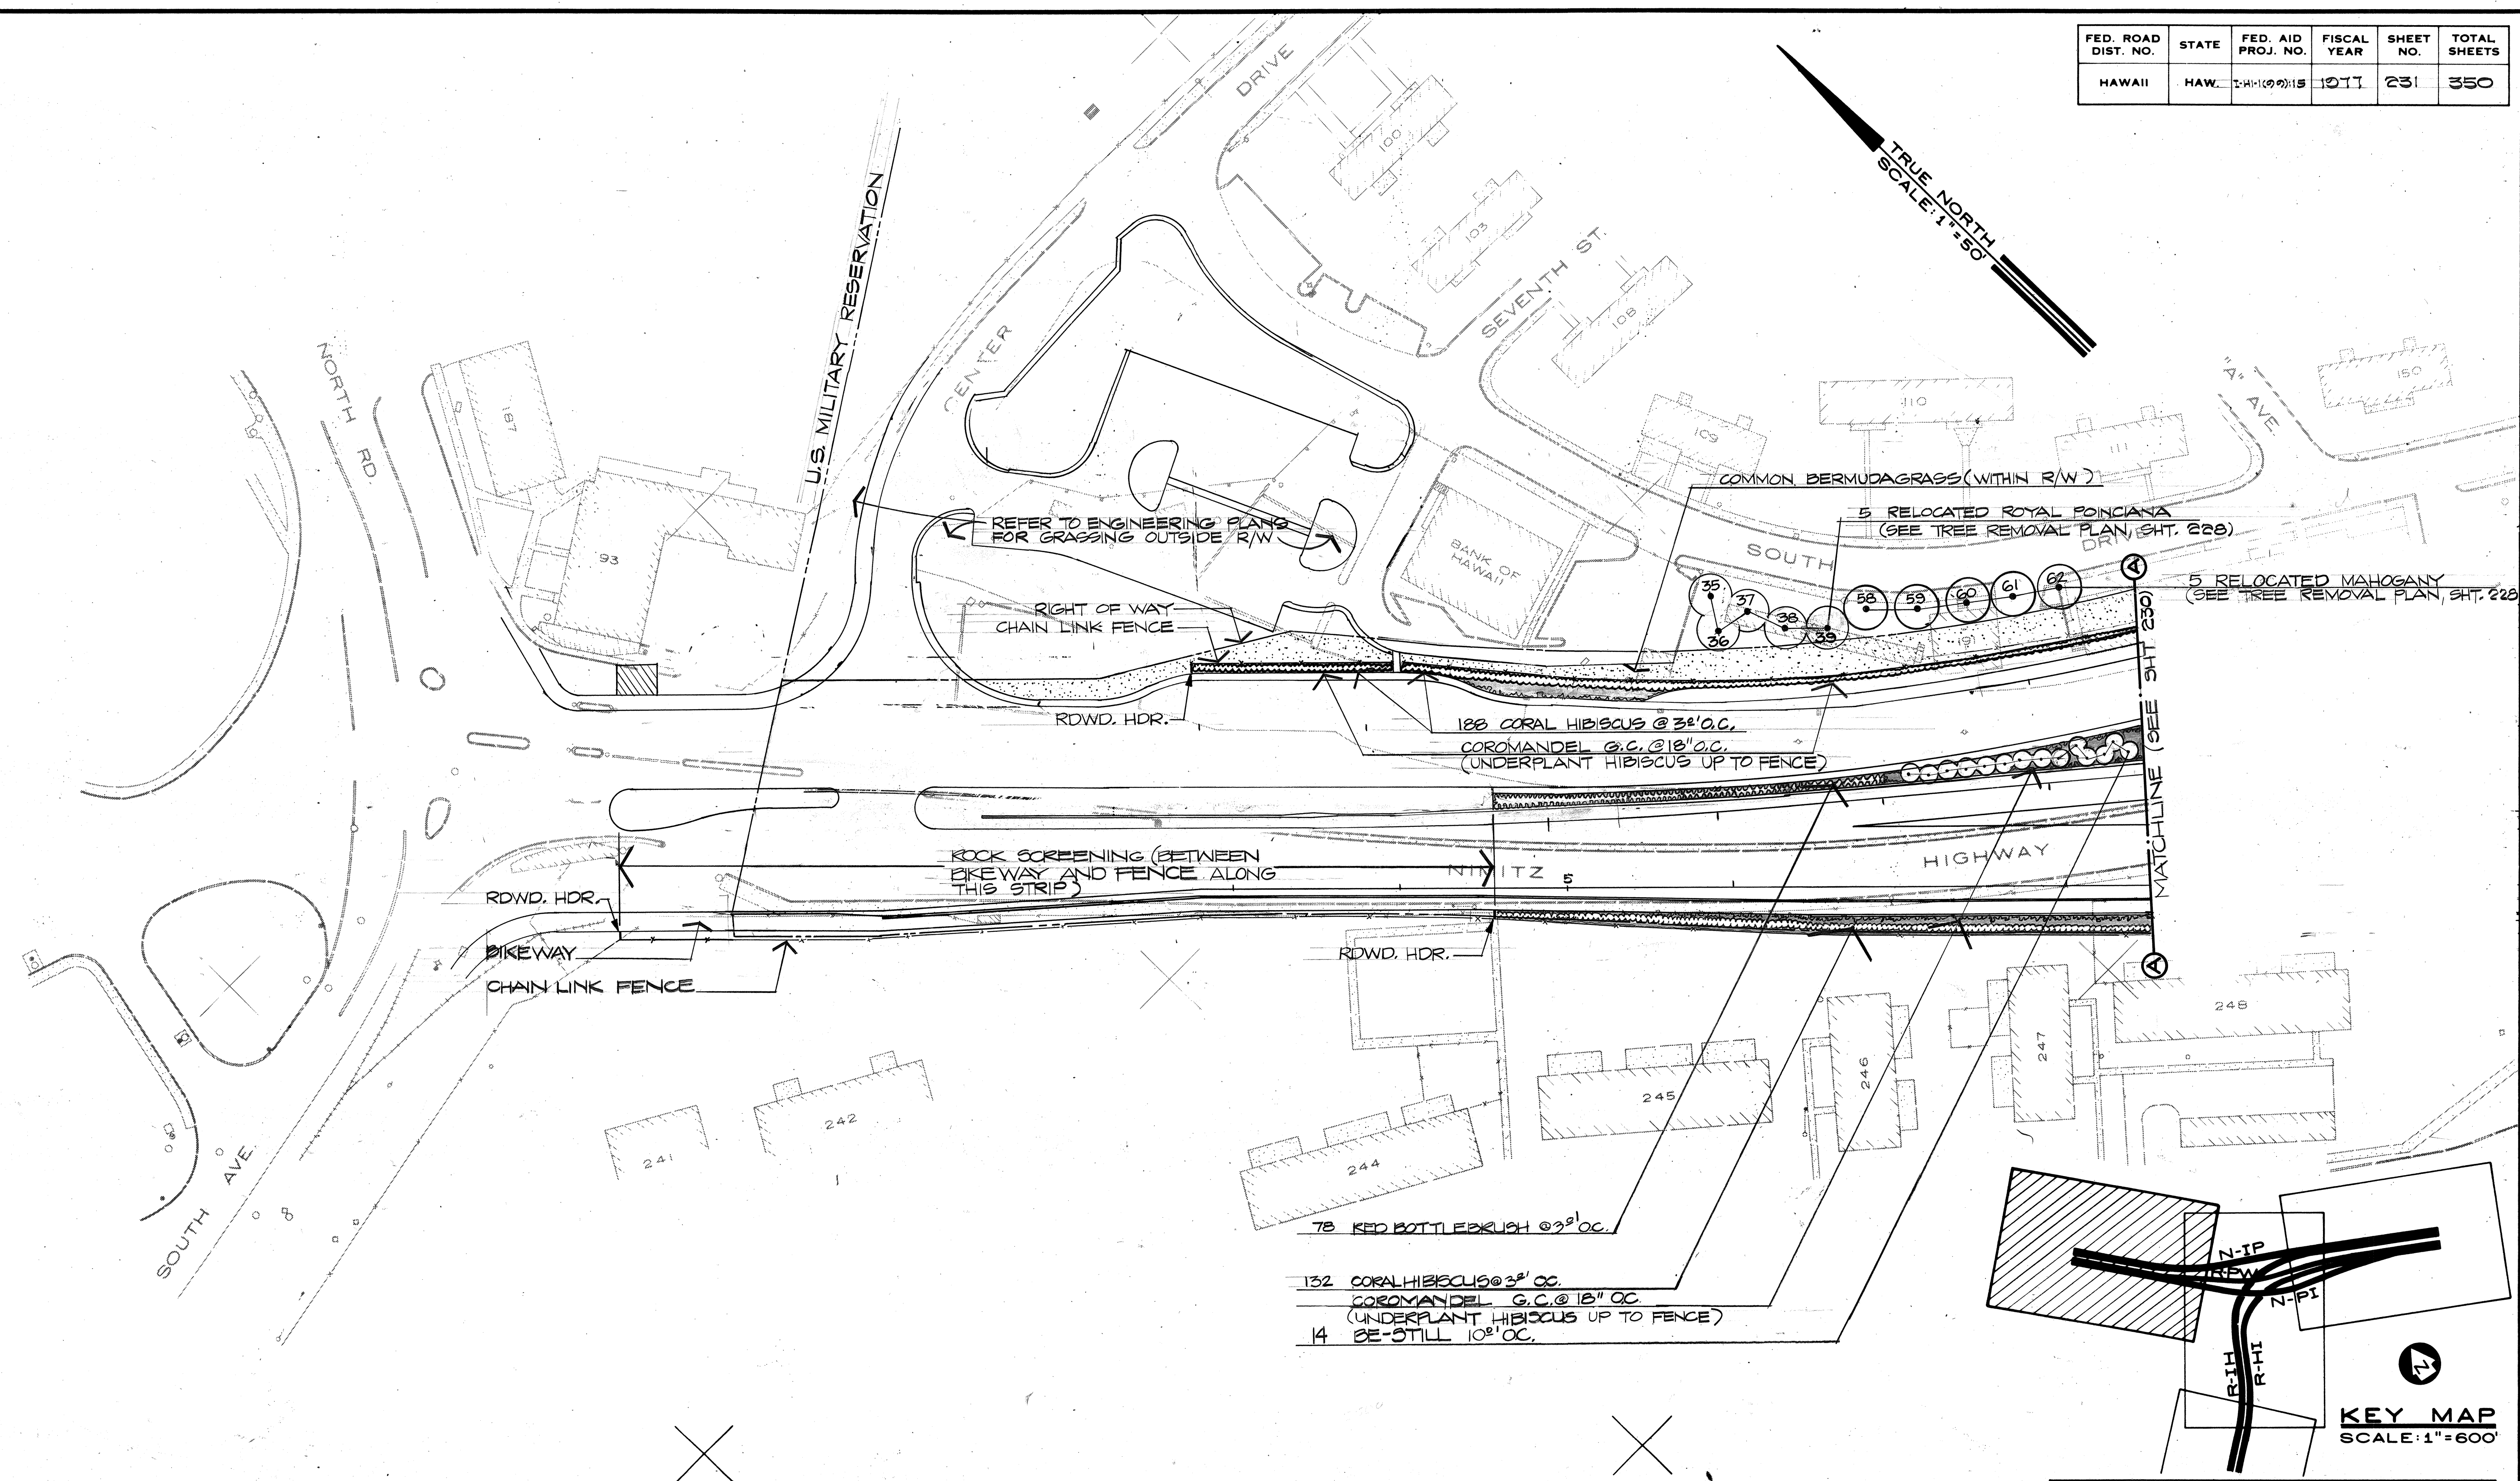


DATE	
SURVEY PLOTTED BY	
DRAWN BY	
DESIGNED BY	
CHECKED BY	
NO.	




THIS WORK WAS PREPARED BY ME
OR UNDER MY SUPERVISION

STATE OF HAWAII
DEPARTMENT OF TRANSPORTATION
HIGHWAYS DIVISION
**NIMITZ SPUR
LANDSCAPE PLAN**
INTERSTATE ROUTE H-1
PROJ. NO. I-HI-1(99)15
SCALE: 1"=50' DATE: AUG 4 1976
SHEET No. 4 OF 6 SHEETS

FED. ROAD DIST. NO.	STATE	FED. AID PROJ. NO.	FISCAL YEAR	SHEET NO.	TOTAL SHEETS
HAWAII	HAW.	141-00115	1977	232	350

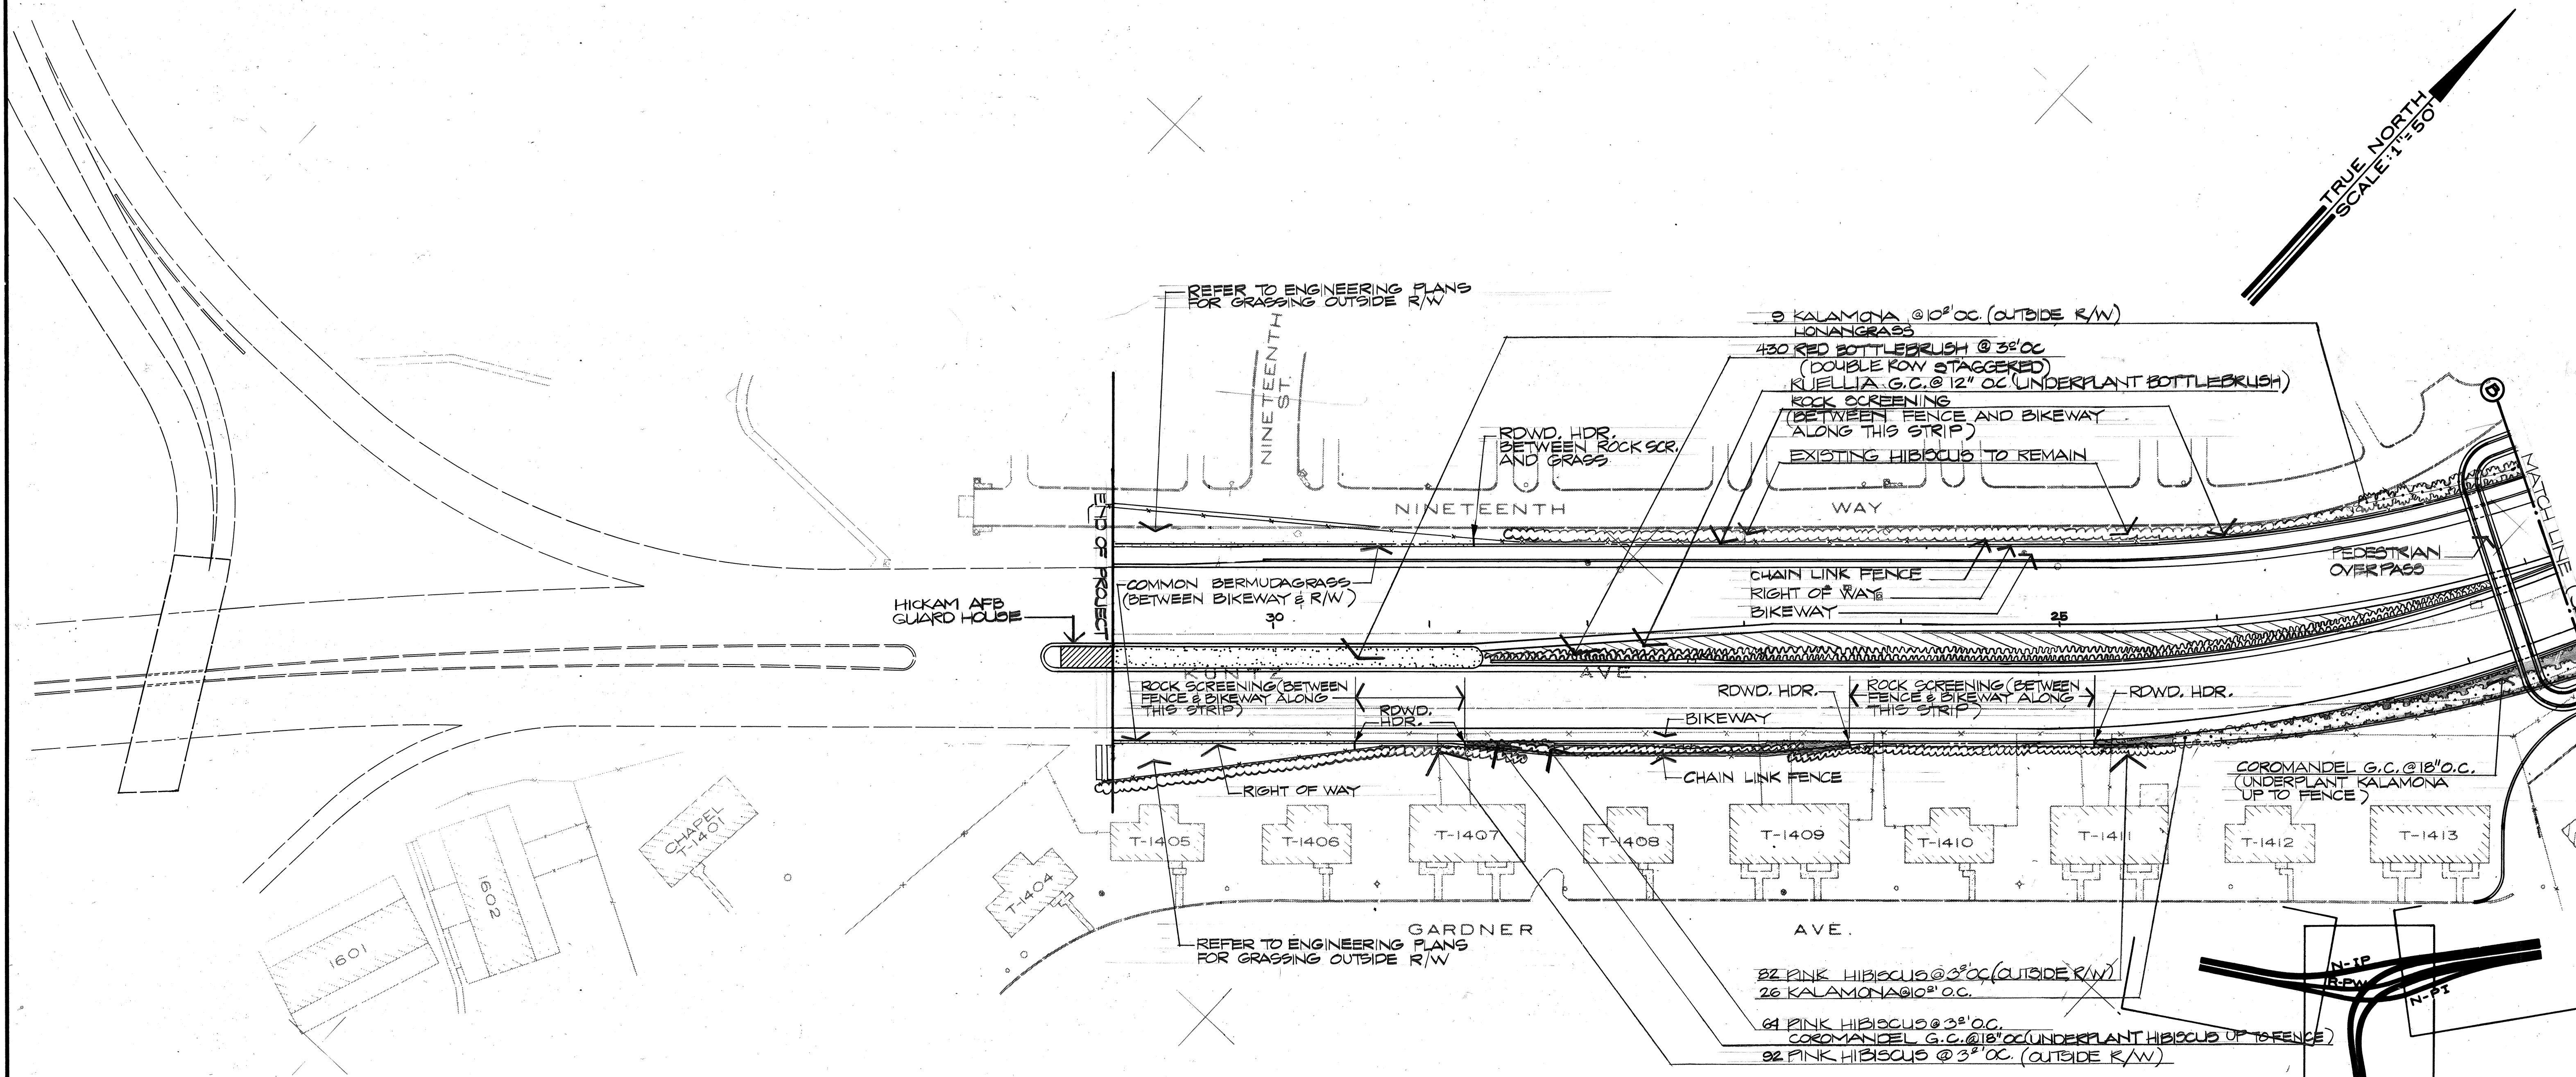

TRUE NORTH
SCALE: 1" = 50'

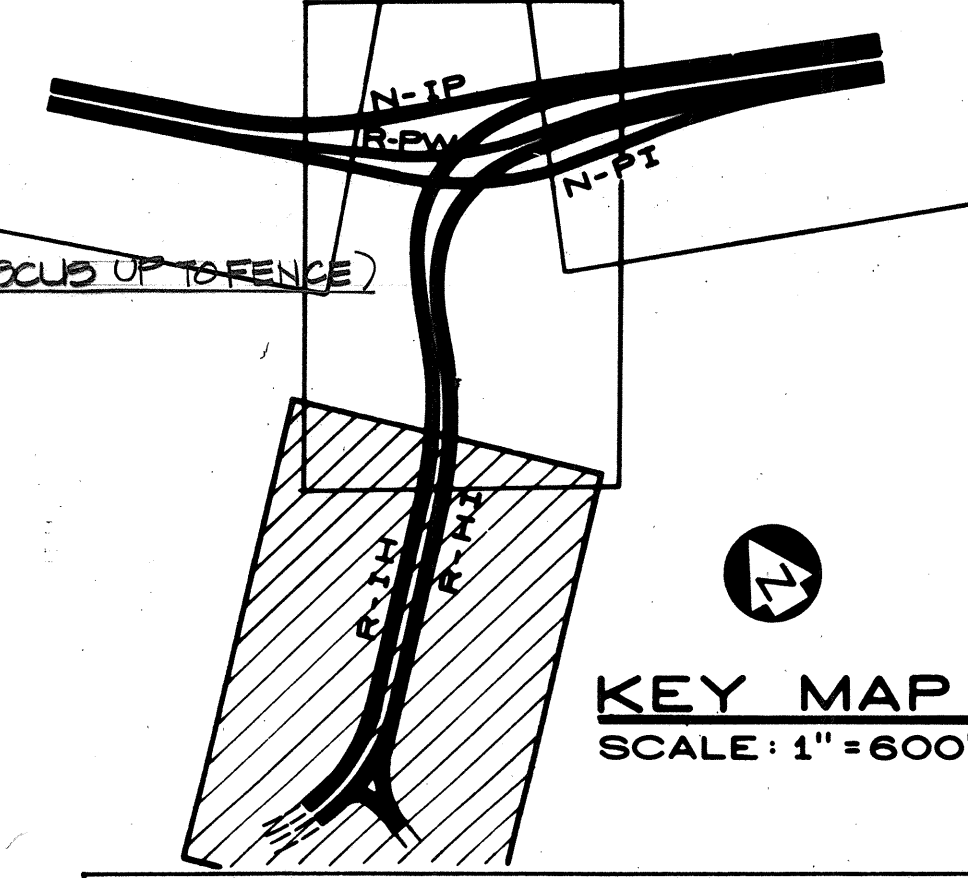

DATE
 SURVEY PLOTTED BY
 DRAWN BY
 TRACED BY
 CHECKED BY
 ORIGINAL PLAN
 NOTE BOOK
 No.



THIS WORK WAS PREPARED BY ME
 OR UNDER MY SUPERVISION

STATE OF HAWAII
 DEPARTMENT OF TRANSPORTATION
 HIGHWAYS DIVISION
**NIMITZ SPUR
 LANDSCAPE PLAN**
 INTERSTATE ROUTE H-1
 PROJ. NO. I-HI-1(99)115
 SCALE: 1" = 50' DATE: AUG 4 1976
 SHEET NO. 5 OF 6 SHEETS

