




ORIGINAL			BY	DATE
SURVEY				
PLOTTED				
TEMPLATE				
AREAS				
AREAS CHECKED				
NO.				

FED. ROAD DIST. NO.	STATE	FED. AID PROJ. NO.	FISCAL YEAR	SHEET NO.	TOTAL SHEETS
HAWAII	HAW.	1-HI-1(99):15	1977	20	350

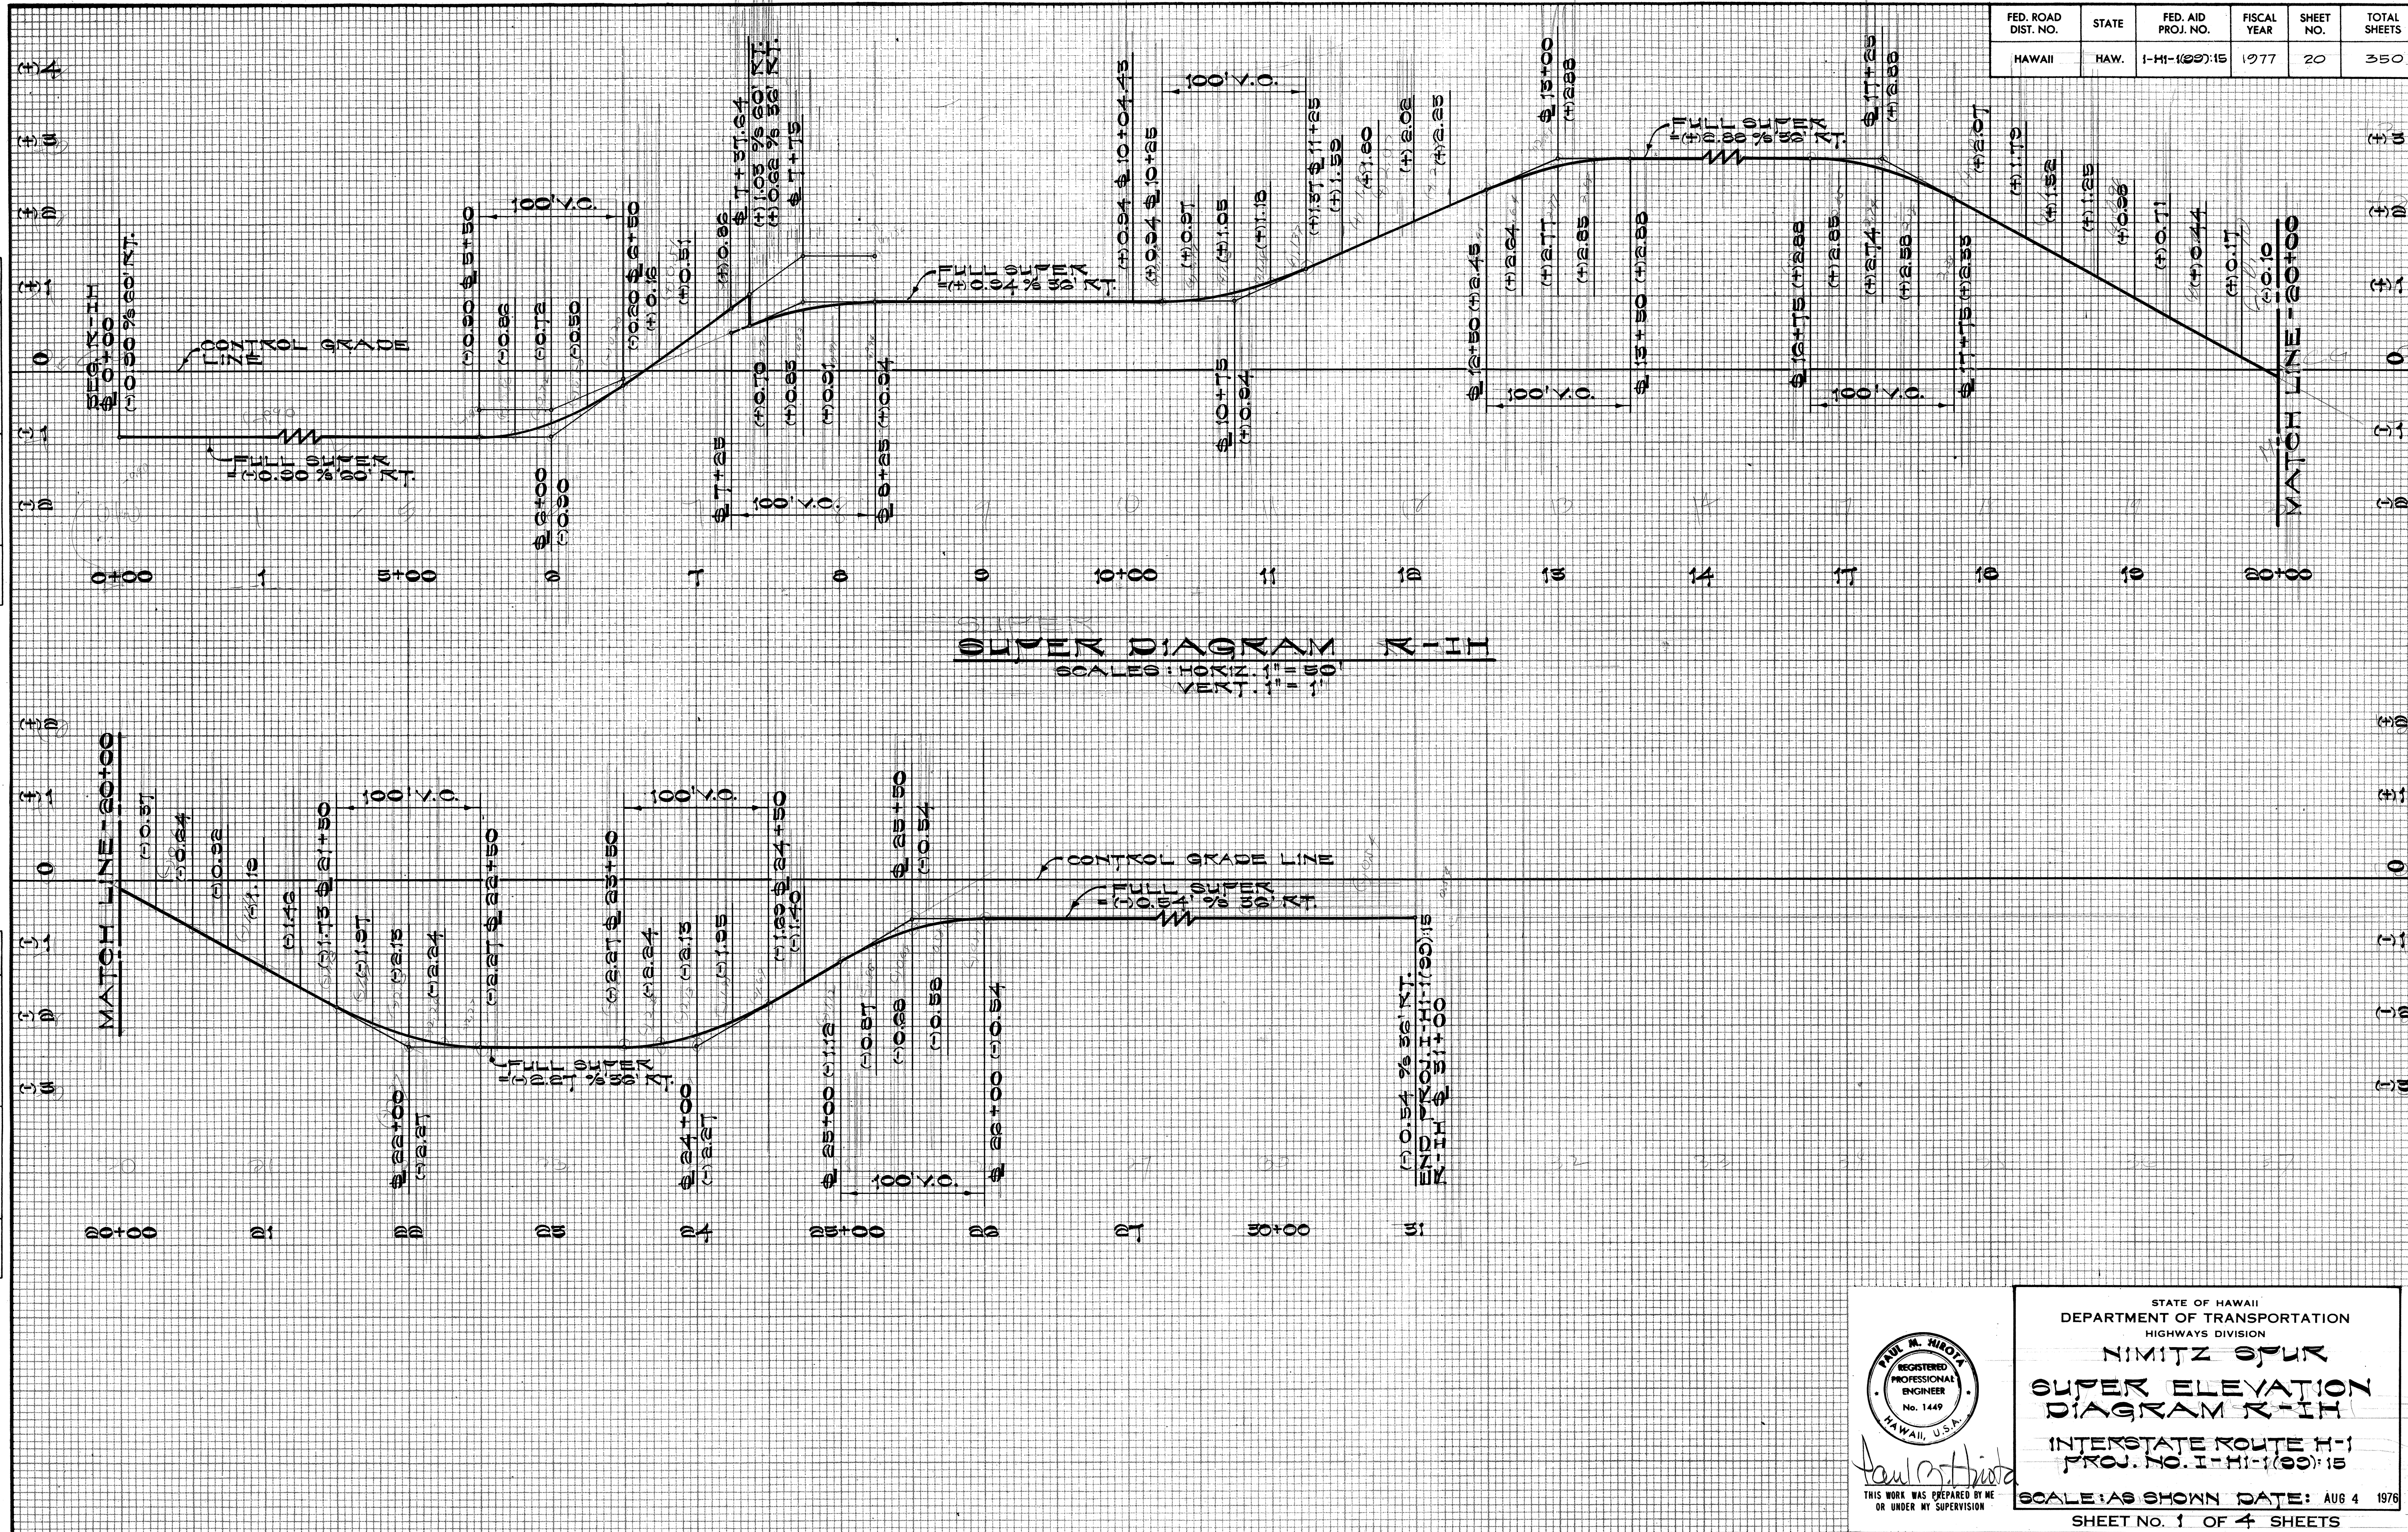

	STATE OF HAWAII
	DEPARTMENT OF TRANSPORTATION
	HIGHWAYS DIVISION
	NIMITZ SPUR
	SUPER ELEVATION DIAGRAM R-1H
	INTERSTATE ROUTE H-1 PROJ. NO. I-H-1(69)15
	SCALE: AS SHOWN DATE: AUG 4 1976
	SHEET No. 1 OF 4 SHEETS

FED. ROAD DIST. NO.	STATE	FED. AID PROJ. NO.	FISCAL YEAR	SHEET NO.	TOTAL SHEETS
HAWAII	HAW.	1-HI-109-15	1977	21	350

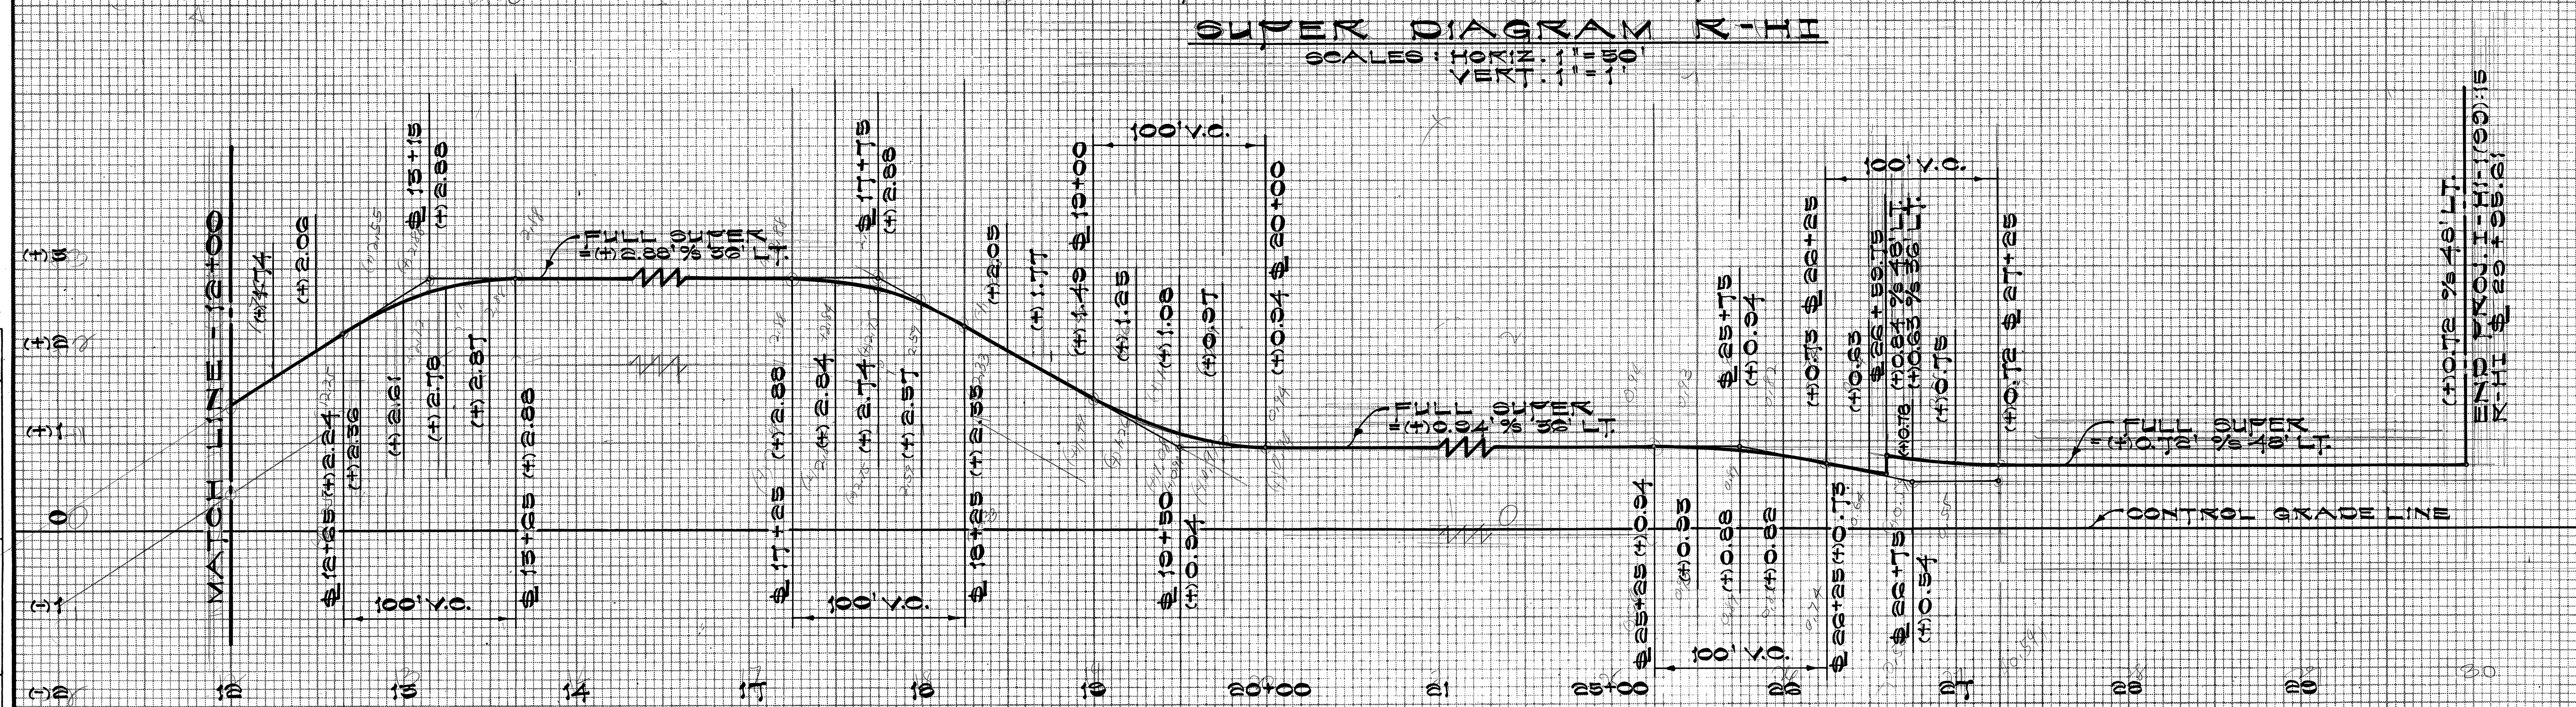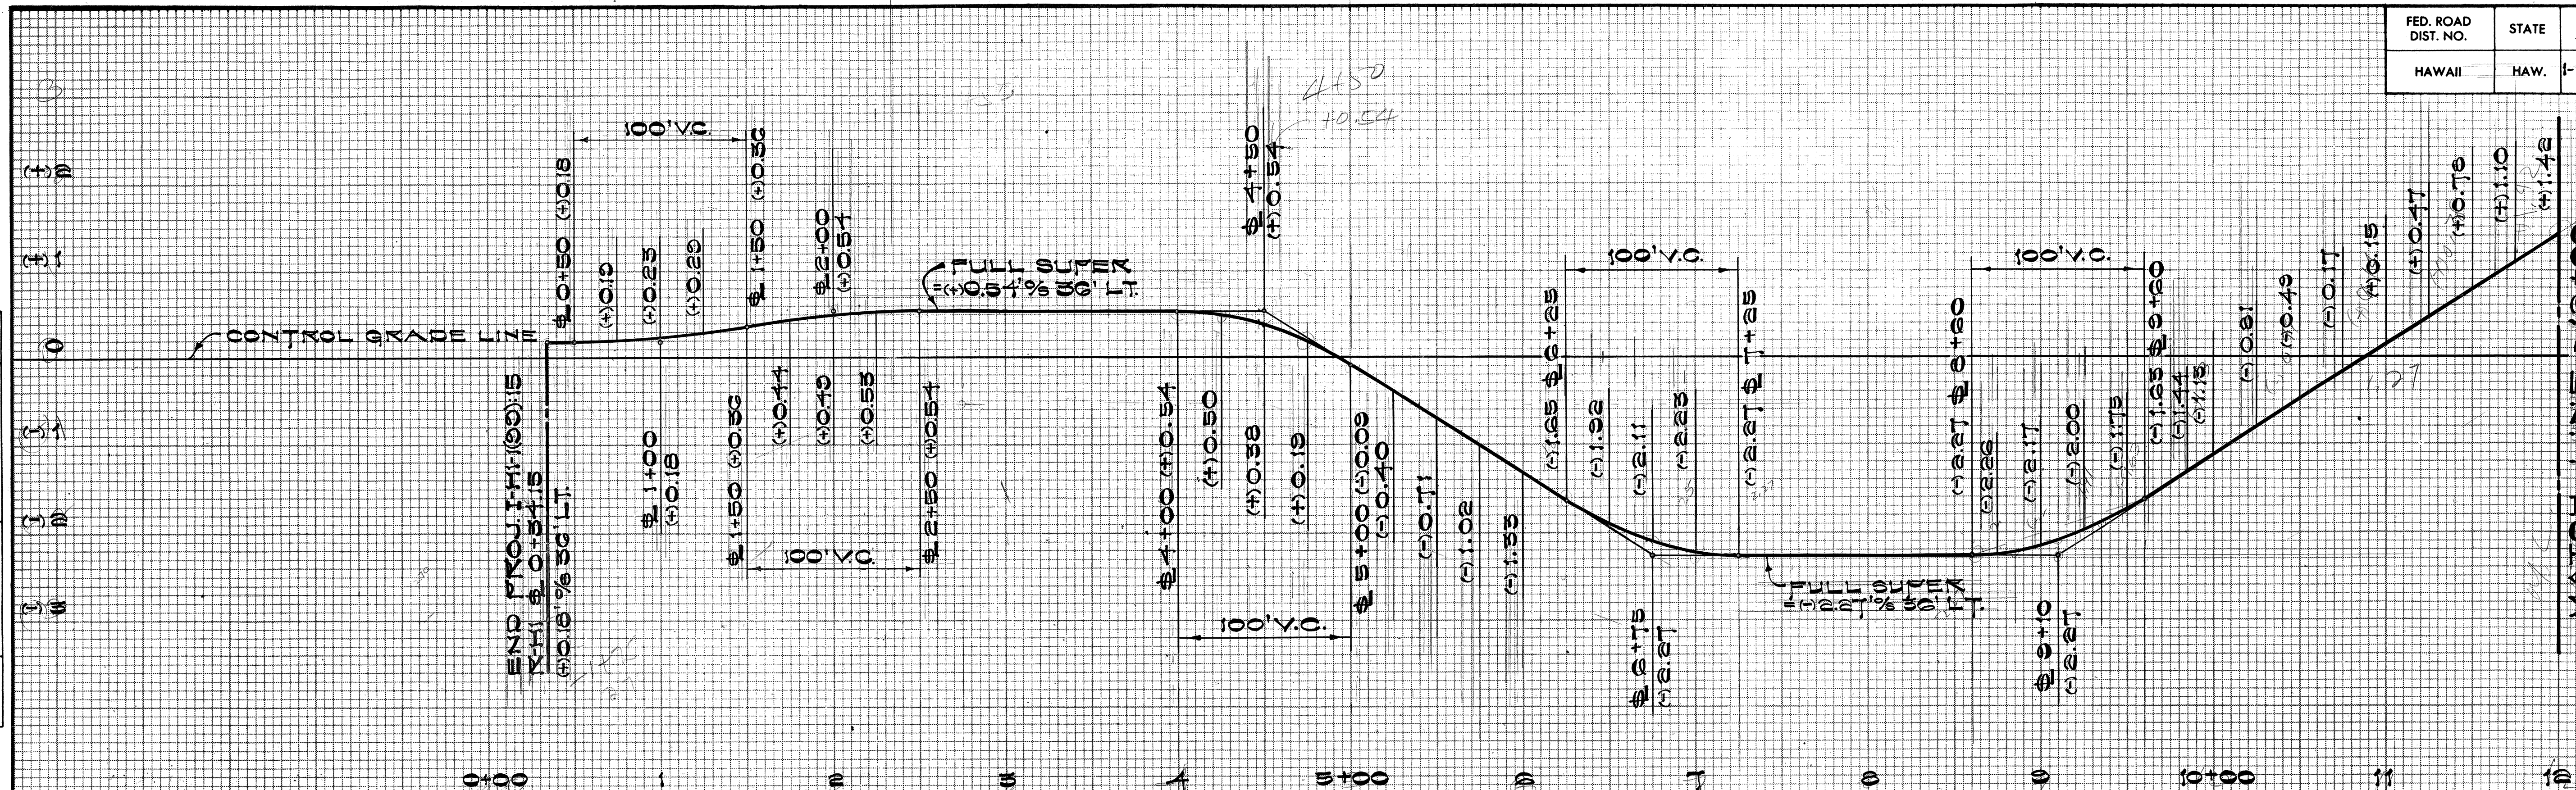

FINAL SURVEY NOTE BOOK NO. _____ AREAS CHECKED _____	SURVEYED _____	BY _____	DATE _____
	PLOTTED _____		
	TEMPLATE _____		
	AREAS _____		
	AREAS CHECKED _____		

[illegible]

THIS WORK WAS PREPARED BY
OR UNDER MY SUPERVISION

STATE OF HAWAII
DEPARTMENT OF TRANSPORTATION
HIGHWAYS DIVISION

NIMITZ SPUR
SUPER ELEVATION
DIAGRAM R-HI
INTERSTATE ROUTE H-1
PROJ. NO. I-HI-1(99)15



SCALE AS SHOWN DATE: AUG 4 1978

SHEET NO. 2 OF 4 SHEETS

FINAL SURVEY	DATE	BY
SURVED PLOTTER		
NOTE BOOK		
NO.		

ORIGINAL SURVEY	DATE	BY
SURVED PLOTTER		
NOTE BOOK		
NO.		

FED. ROAD DIST. NO.	STATE	FED. AID PROJ. NO.	FISCAL YEAR	SHEET NO.	TOTAL SHEETS
HAWAII	HAW.	1-H1-1(22)-15	1977	22	350

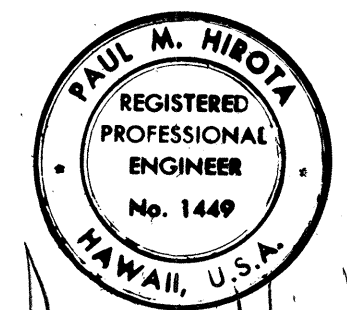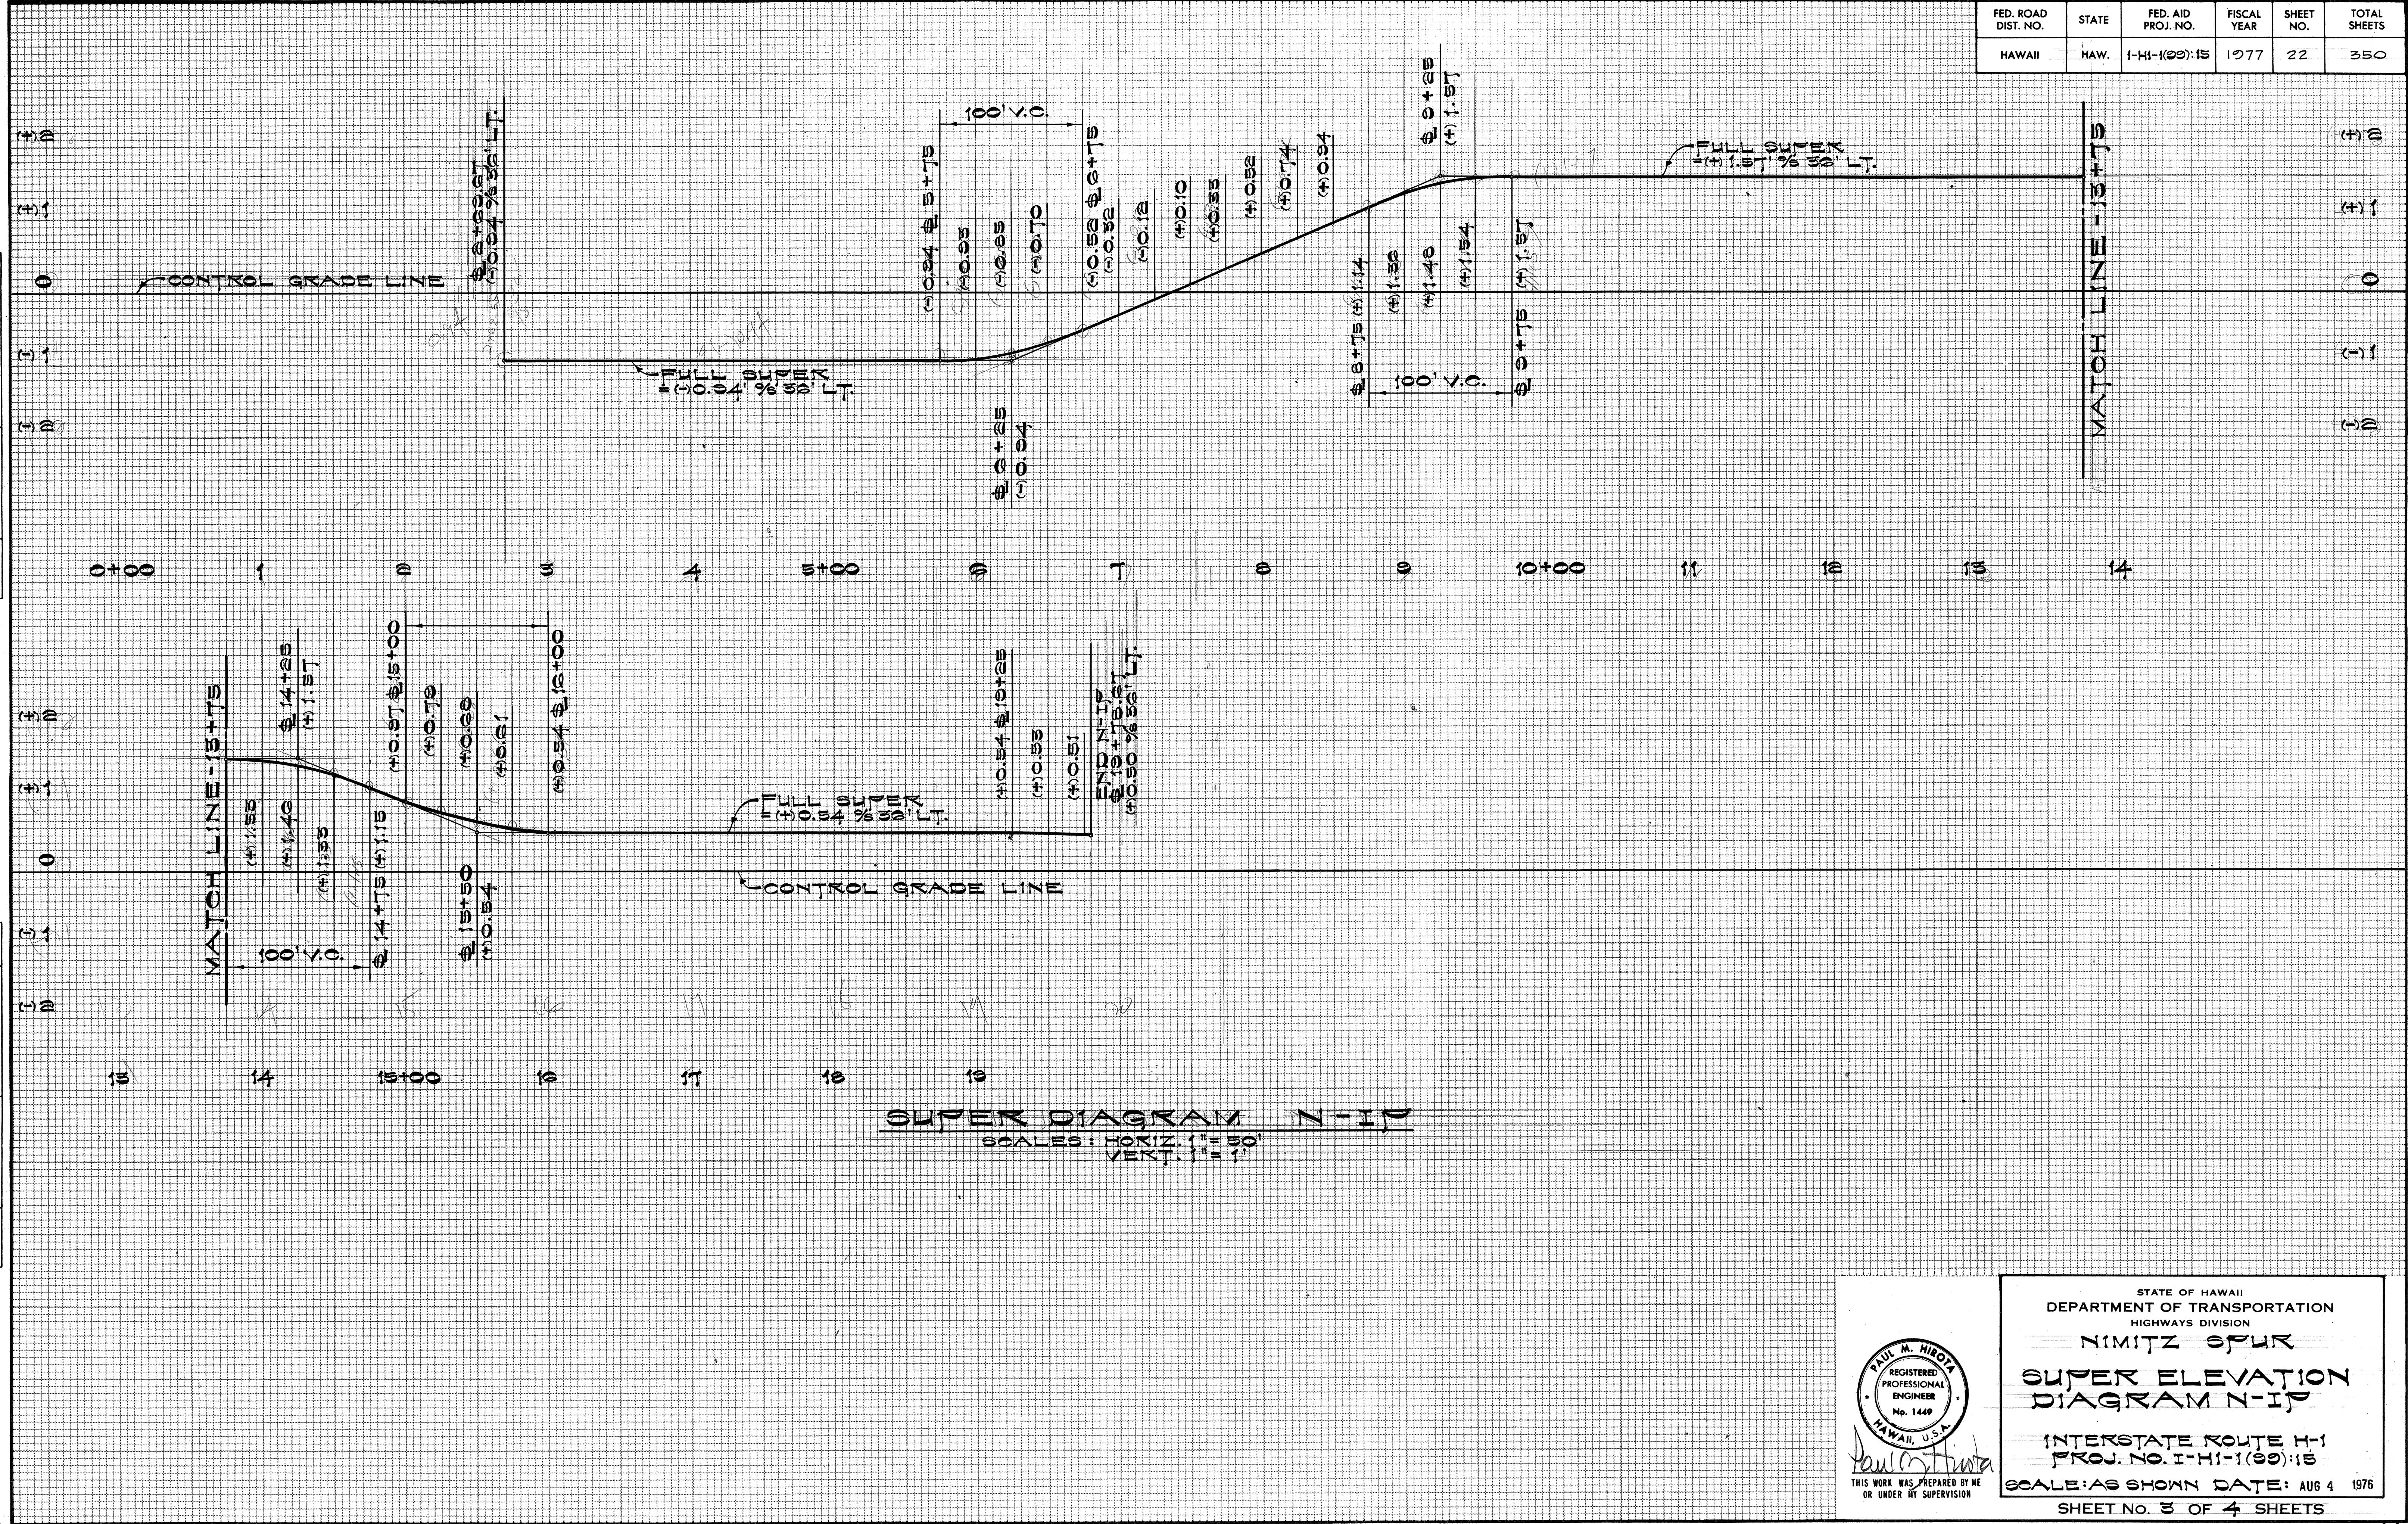

STATE OF HAWAII
DEPARTMENT OF TRANSPORTATION
HIGHWAYS DIVISION

NIMITZ SPUR

**SUPER ELEVATION
DIAGRAM N-1P**


INTERSTATE ROUTE H-1
PROJ. NO. 1-H1-1(22)-15

SCALE: AS SHOWN DATE: AUG 4 1976

SHEET NO. 3 OF 4 SHEETS

FINAL SURVEY	SURVEYED _____	BY _____	DATE _____
NOTE BOOK	PLOTTED _____		
NO. _____	TEMPLATE _____		
	AREAS _____		
	AREAS CHECKED _____		

ORIGINAL SURVEY	SURVEYED _____	BY _____	DATE _____
	PLOTTED _____		
	TEMPLATE _____		
	AREAS _____		
	AREAS CHECKED _____		
NOTE BOOK			
NO. _____			

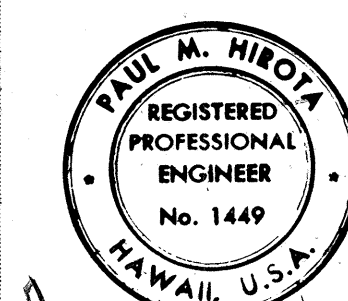

THIS WORK WAS PREPARED BY ME
OR UNDER MY SUPERVISION

	REVISED S.E. DIAGRAM		1/26/78
	24:07.10 TO 21:32.91		
NO.	REVISION	APPD. BY	DATE

STATE OF HAWAII
DEPARTMENT OF TRANSPORTATION
HIGHWAYS DIVISION

NIMITZ SPUR

SUPER ELEVATION

DIAGRAMS

RAMPS R-FW & N-PI

INTERSTATE ROUTE H-1
PROJ. NO. I-H-1-(99)-15

SCALE: AS SHOWN DATE: AUG 4 1976

SHEET NO. 4 OF 4 SHEETS