



| FED. ROAD DIST. NO. | STATE | FED. AID PROJ. NO. | FISCAL YEAR | SHEET NO. | TOTAL SHEETS |
|---------------------|-------|--------------------|-------------|-----------|--------------|
| HAWAII              | HAW.  | I-H-1(123)16       | 1976        | 421       | 444          |

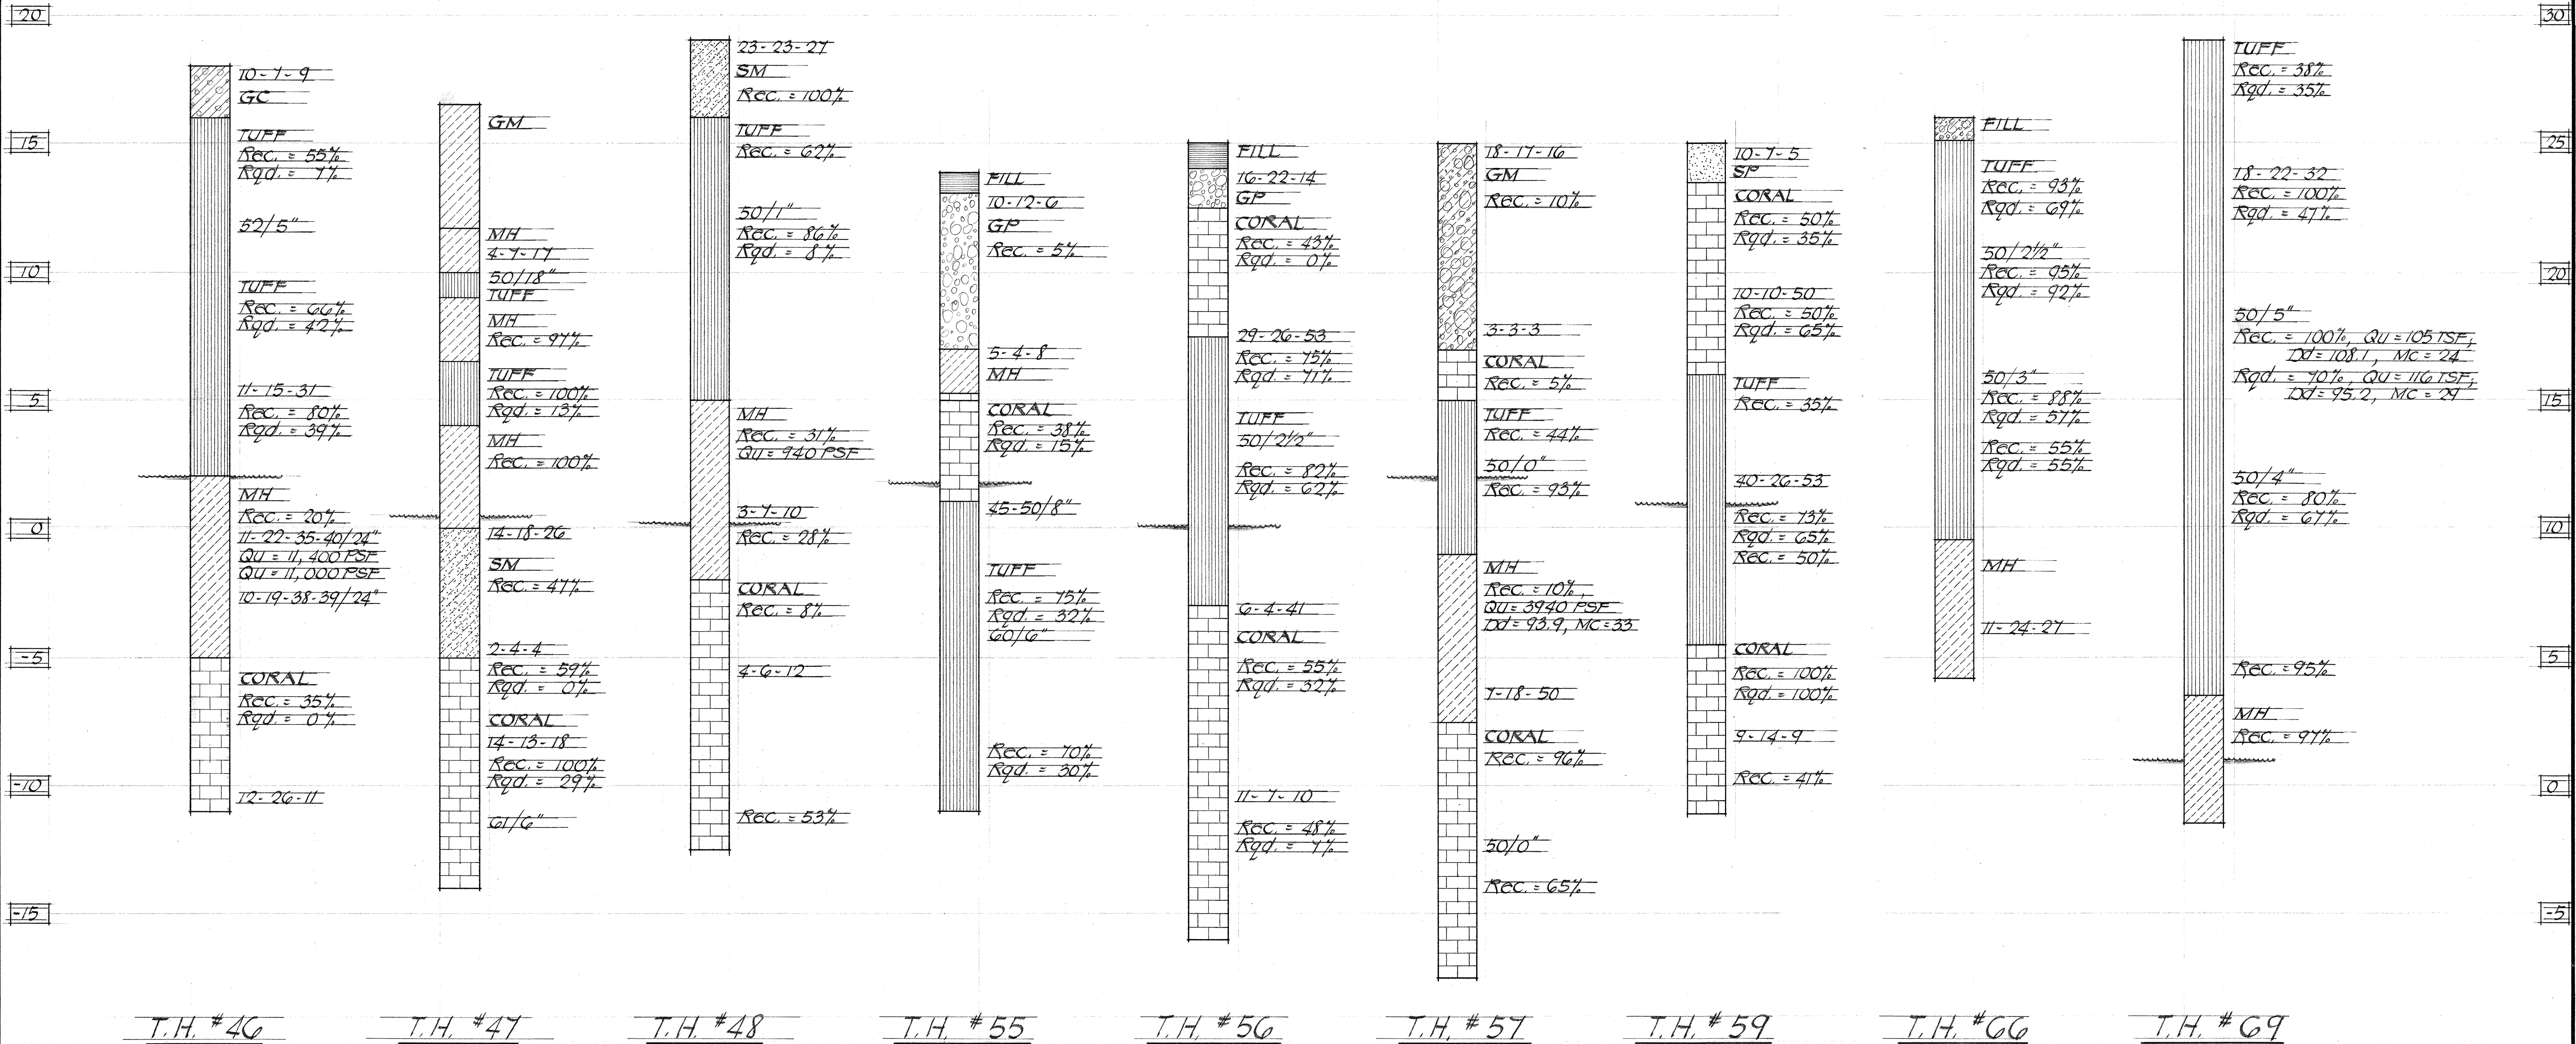


BORING LOGS

|               |      |
|---------------|------|
| ORIGINAL PLAN | DATE |
| DRAWN BY      |      |
| DESIGNED BY   |      |
| CHECKED BY    |      |
| NO.           |      |

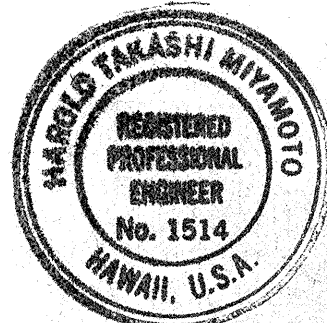

THIS WORK WAS PREPARED BY ME OR UNDER MY SUPERVISION

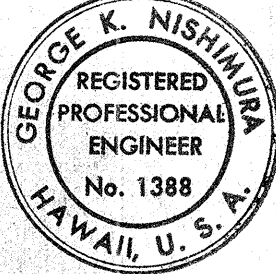

THIS WORK WAS PREPARED BY ME OR UNDER MY SUPERVISION

STATE OF HAWAII  
DEPARTMENT OF TRANSPORTATION  
HIGHWAYS DIVISION

BORING LOGS

RAMPS: "IW", "AW" & "PF"

AIRPORT INTERCHANGE  
F.A.I. PROJ. NO. I-H-1 (123)16  
SCALE: AS NOTED DATE: SEPT. 1976

SHEET NO. 13-1 OF 139 SHEETS