
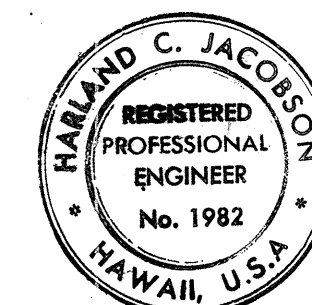


PLAN	SURVEYED	DATE
NO.	PILOTED	BY
	GRADES CHECKED	
	STRUCTURE NOTATIONS CHKD.	

PROFILE	SURVEYED	DATE
NO.	PILOTED	BY
	GRADES CHECKED	
	STRUCTURE NOTATIONS CHKD.	

FED. ROAD DIST. NO.	STATE	FED. AID PROJ. NO.	FISCAL YEAR	SHEET NO.	TOTAL SHEETS
HAWAII	HAW.	EHI-1(123)-16	1976	96	444

Scale: 1" = 50'

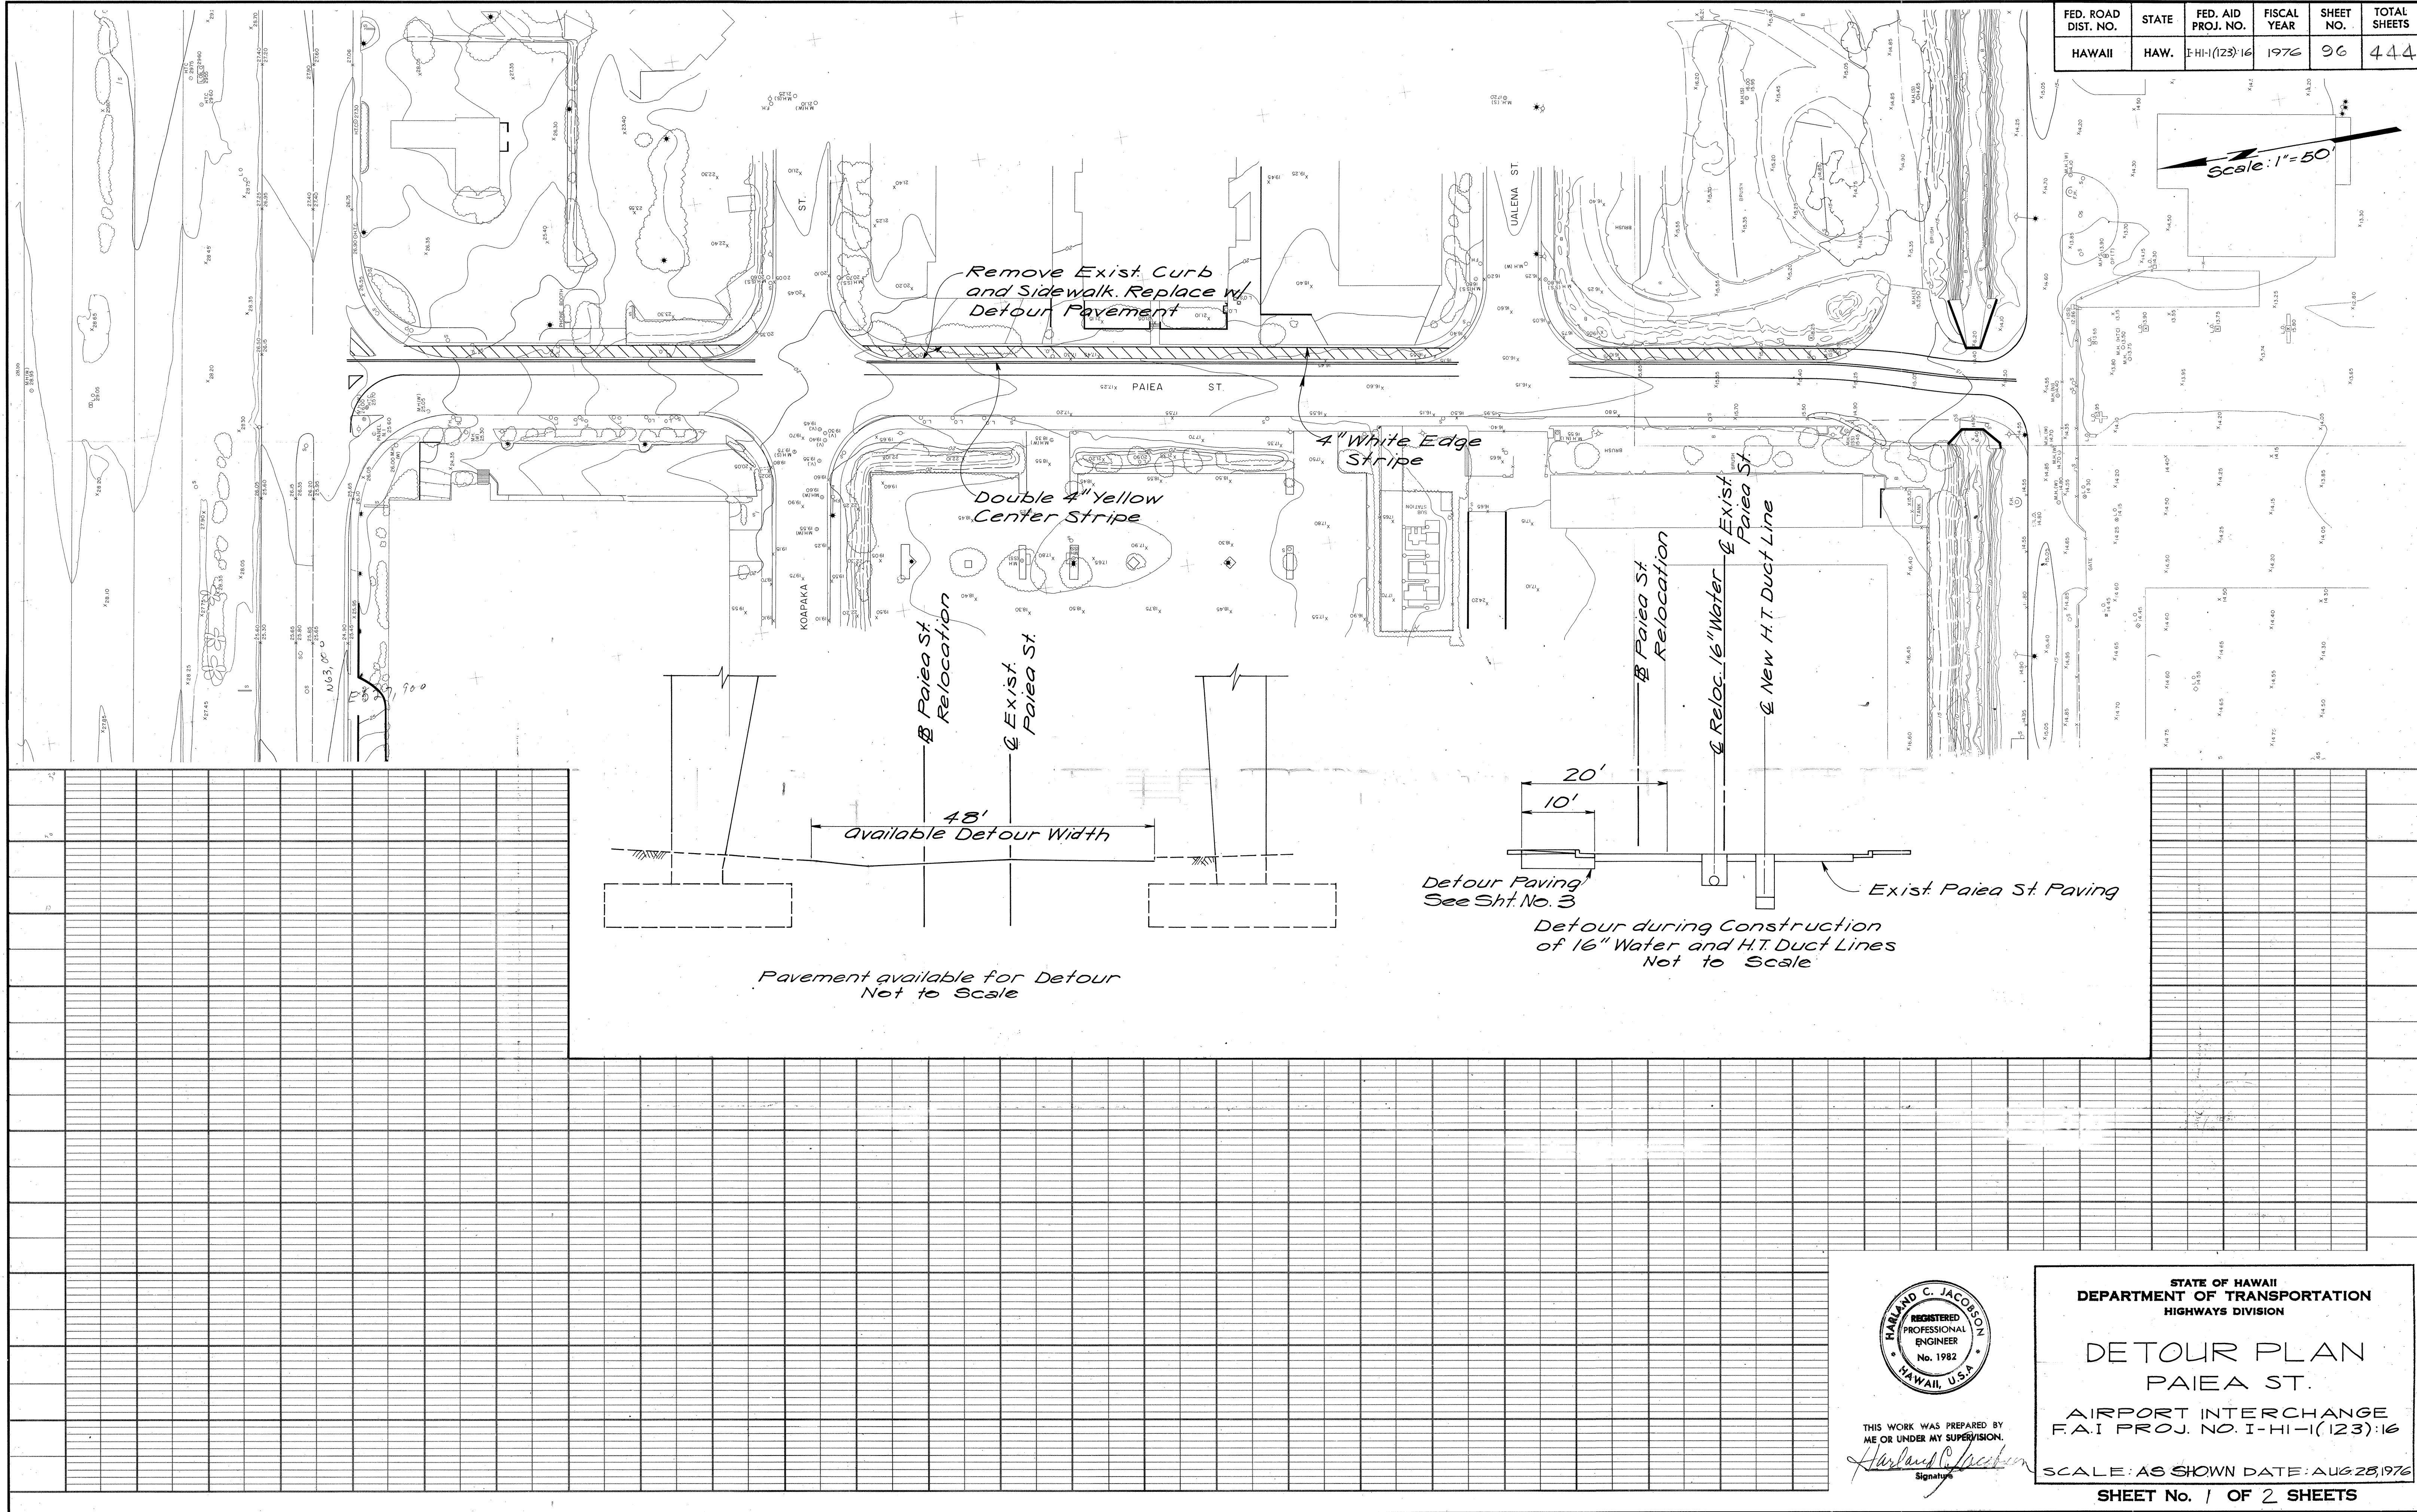

THIS WORK WAS PREPARED BY
ME OR UNDER MY SUPERVISION.
Harland C. Jacobson
Signature

STATE OF HAWAII
DEPARTMENT OF TRANSPORTATION
HIGHWAYS DIVISION

DETOUR PLAN
PAIEA ST.

AIRPORT INTERCHANGE
F.A.I. PROJ. NO. I-HI-1(123)-16



SCALE: AS SHOWN DATE: AUG. 28, 1976

SHEET No. 1 OF 2 SHEETS

FED. ROAD DIST. NO.	STATE	FED. AID PROJ. NO.	FISCAL YEAR	SHEET NO.	TOTAL SHEETS
HAWAII	HAW.	I-HI-1(123):16	1976	97	444

No.	DATE	REVISION
1	12-17-76	Sign Size Changed

Paiea St
SECOND LEFT

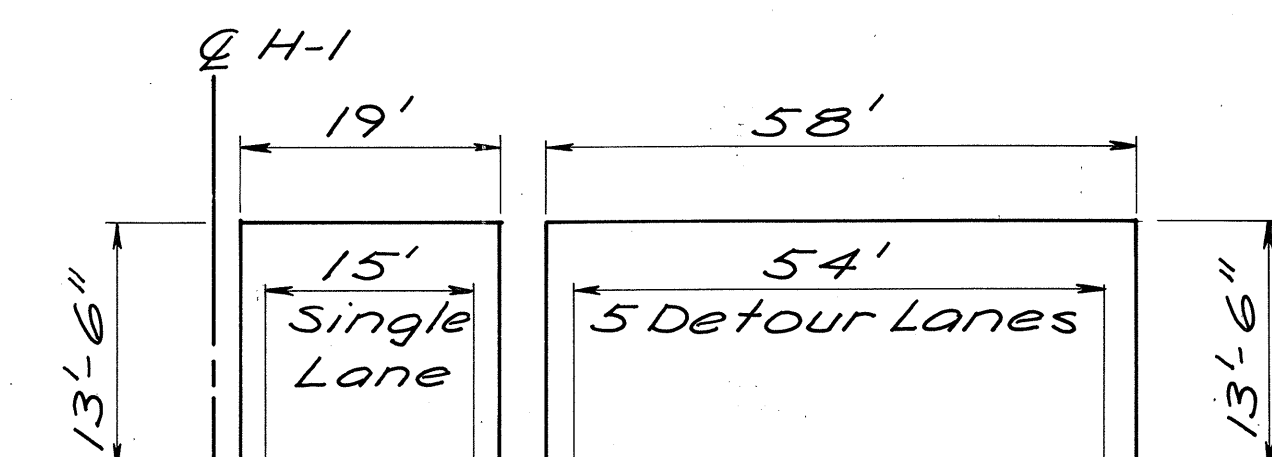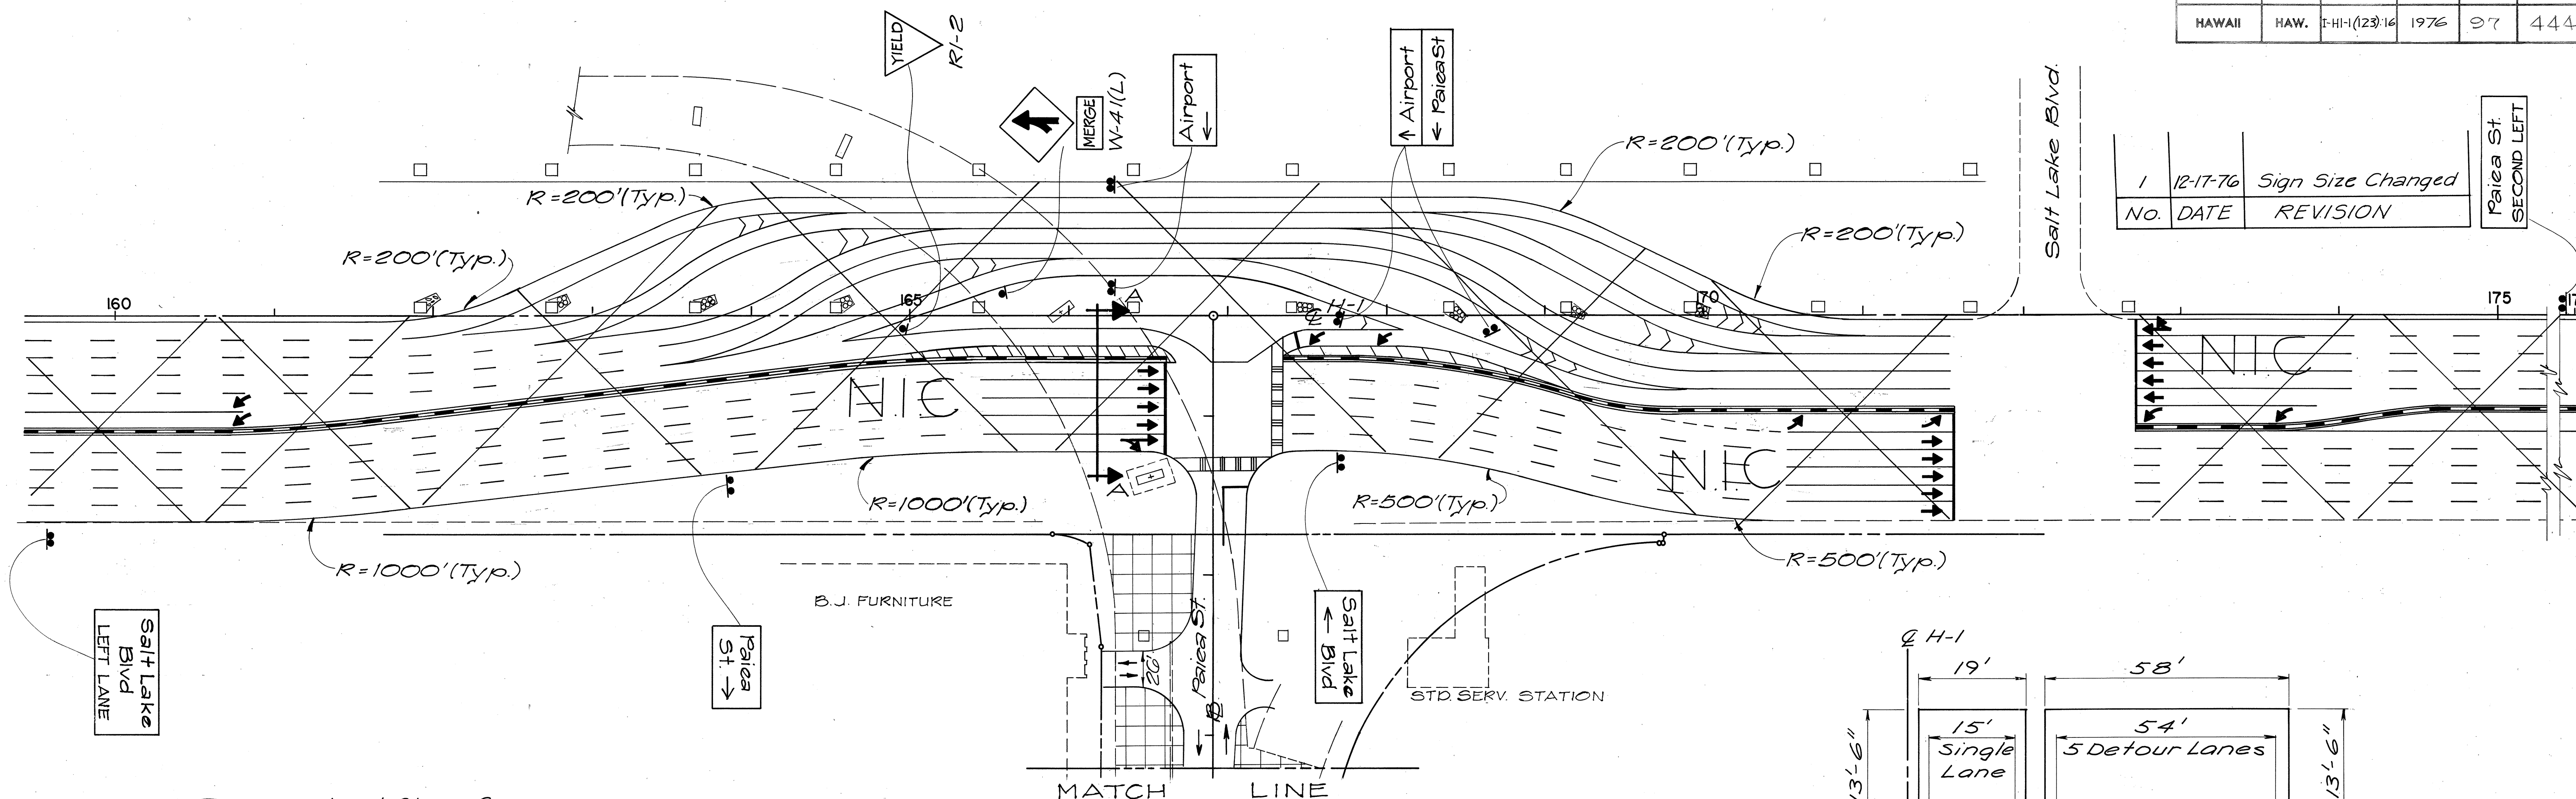


Required clear space for Kam-Nimitz Detour Traffic during Ramp Construction

SECTION A-A

Required Clear Space for Paiea St Traffic during Ramp Construction. 20' min. Turning Radius.

SECTION B-B

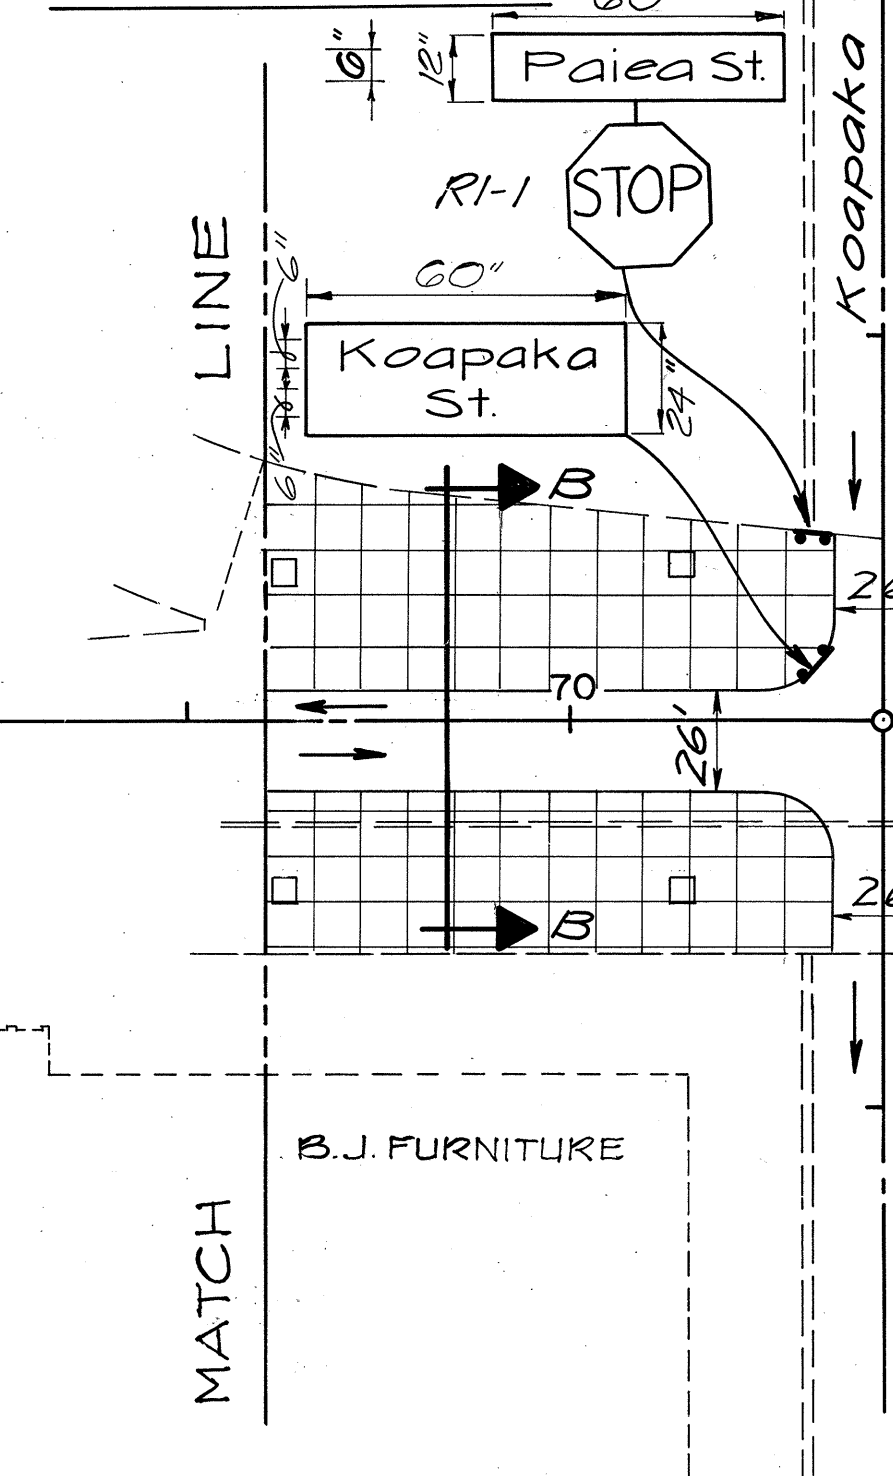


*See Section A-A for 19' Single Lane

Notes:

1. Temporary Detour Signs to be made of 3/4" Water Proof plywood. Sign legend shall be reflectorized white on green background.
2. The contractor shall construct, install, & maintain the signs at the locations shown on plans and as directed by the Engineer.
3. Letters shall be series "E" of the sizes shown on the plan and shall conform w/ the "Standard Alphabet for Highway Signs," Bureau of Public Roads, 1966.

LEGEND

Area of falsework

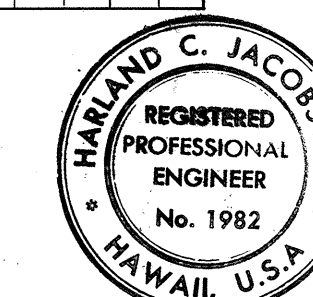

THIS WORK WAS PREPARED BY ME OR UNDER MY SUPERVISION.

Signature: *Harold C. Jacobson*

STATE OF HAWAII
DEPARTMENT OF TRANSPORTATION
HIGHWAYS DIVISION

DETOUR PLAN


AIRPORT INTERCHANGE
F.A.I. PROJ. NO. I-HI-1(123):16

SCALE: 1" = 50' DATE: AUG 28, 1976

SHEET No. 2 OF 2 SHEETS

ADD 97

FED. ROAD DIST. NO.	STATE	FED. AID PROJ. NO.	FISCAL YEAR	SHEET NO.	TOTAL SHEETS
HAWAII	HAW.	HI-1(123)-16	1978		

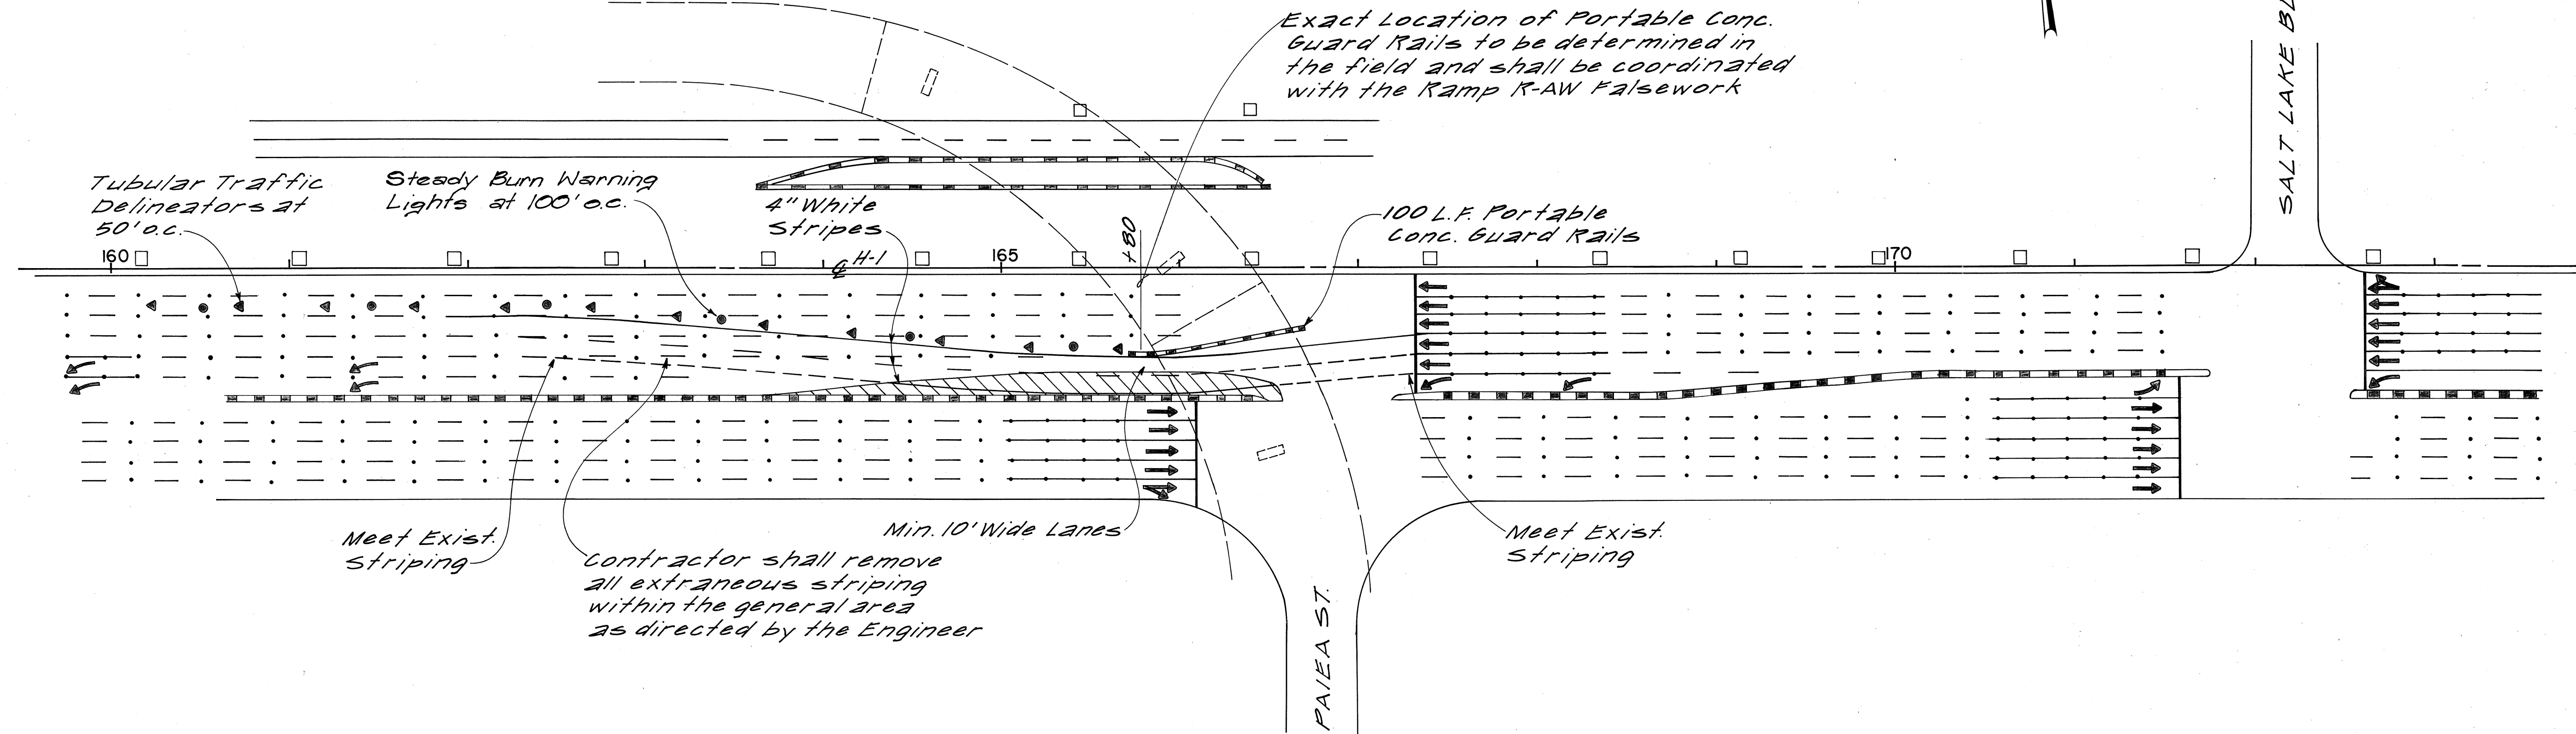

ORIGINAL PLAN	SURVEY PLOTTED BY	DATE
NOTE BOOK	DRAWN BY	"
No.	TRACED BY	"
	QUANTITIES BY	"
	CHECKED BY	"

STATE OF HAWAII
DEPARTMENT OF TRANSPORTATION
LAND TRANSPORTATION FACILITIES DIVISION

TRAFFIC DETOUR

AIRPORT INTERCHANGE
F.A.I. PROJ. NO. I-HI-1(123)-16
SCALE: 1"=50' DATE: NOV. 3, 1978
SHEET No. OF SHEETS