



FED. ROAD DIST. NO.	STATE	FED. AID PROJ. NO.	FISCAL YEAR	SHEET NO.	TOTAL SHEETS
HAWAII	HAW.	I-HI-1(123)-16	1976	98	444

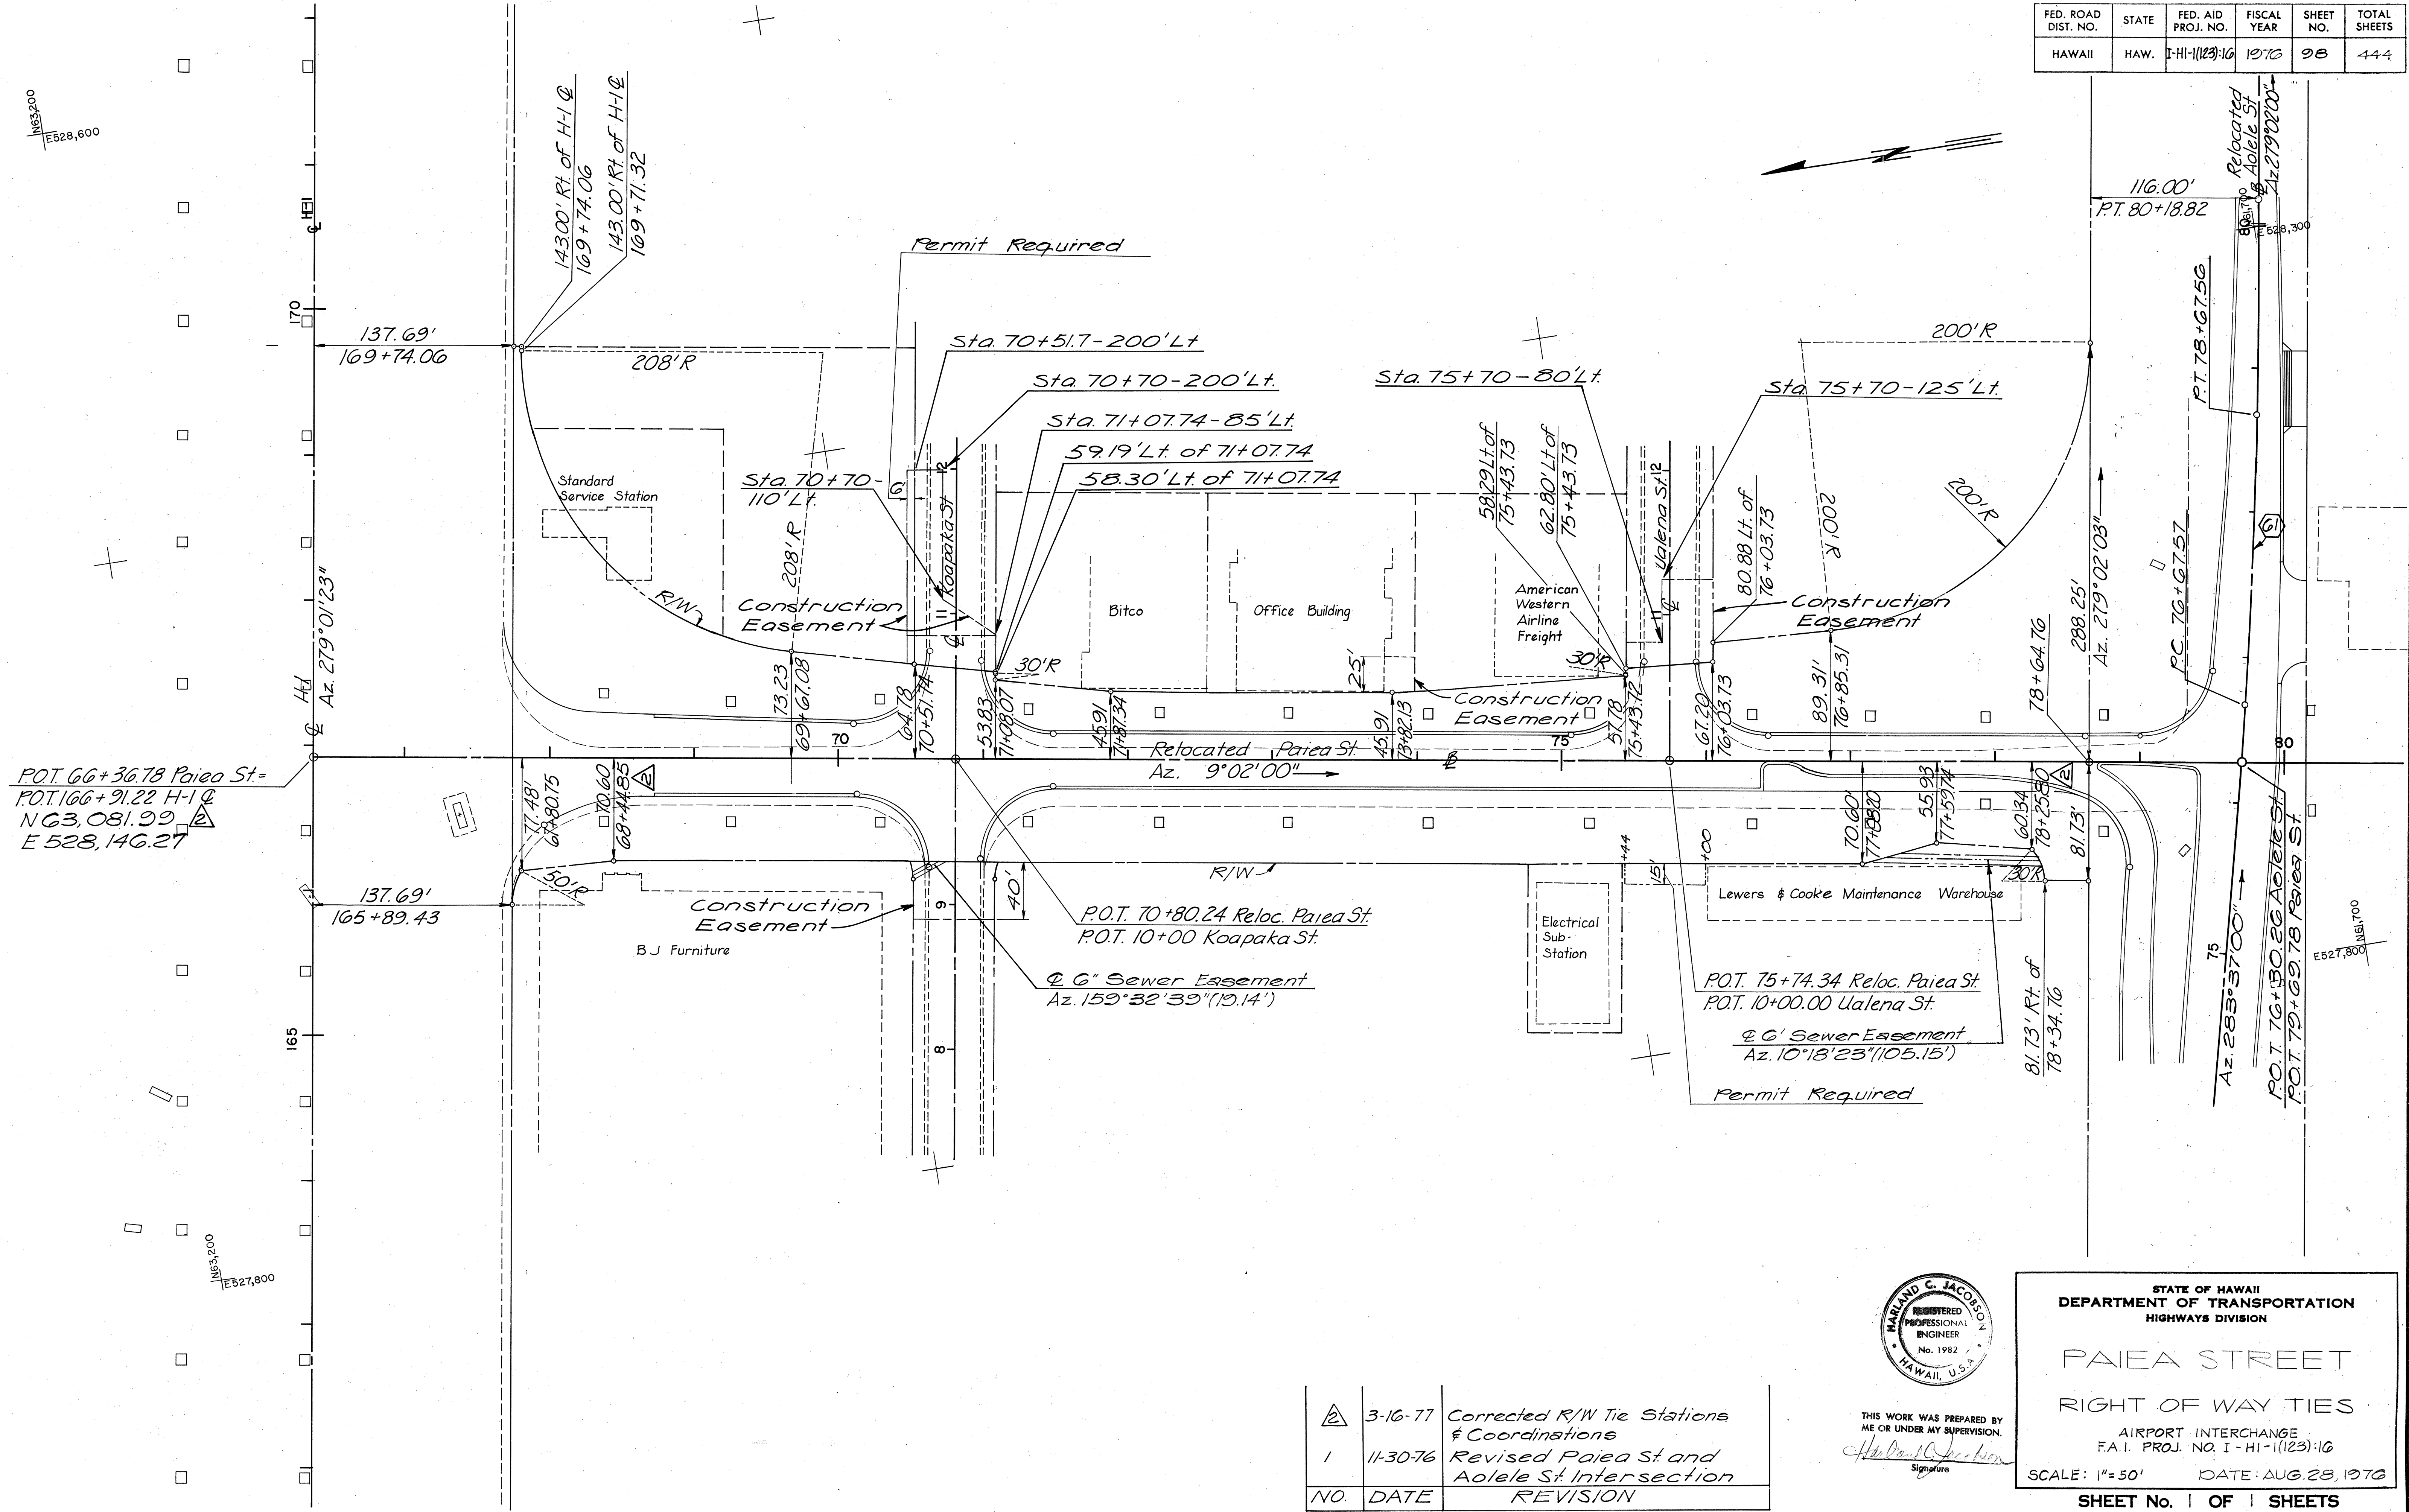

ORIGINAL PLAN	DATE
SURVEY PLOTTED BY	
DRAWN BY	
DESIGNED BY	
NOTED BY	
CHECKED BY	

NO.	DATE	REVISION
1	3-16-77	Corrected R/W Tie Stations & Coordinations
1	11-30-76	Revised Paiea St and Aolele St Intersection

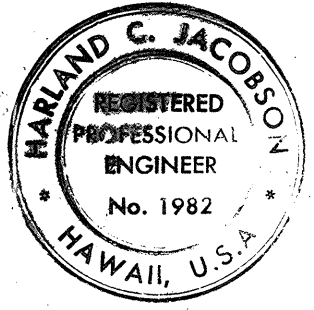

THIS WORK WAS PREPARED BY ME OR UNDER MY SUPERVISION.
Signature

STATE OF HAWAII
DEPARTMENT OF TRANSPORTATION
HIGHWAYS DIVISION

PAIEA STREET
RIGHT OF WAY TIES

AIRPORT INTERCHANGE
F.A.I. PROJ. NO. I-HI-1(123)-16

SCALE: 1"=50' DATE: AUG. 28, 1976

SHEET No. 1 OF 1 SHEETS

ADD 98