

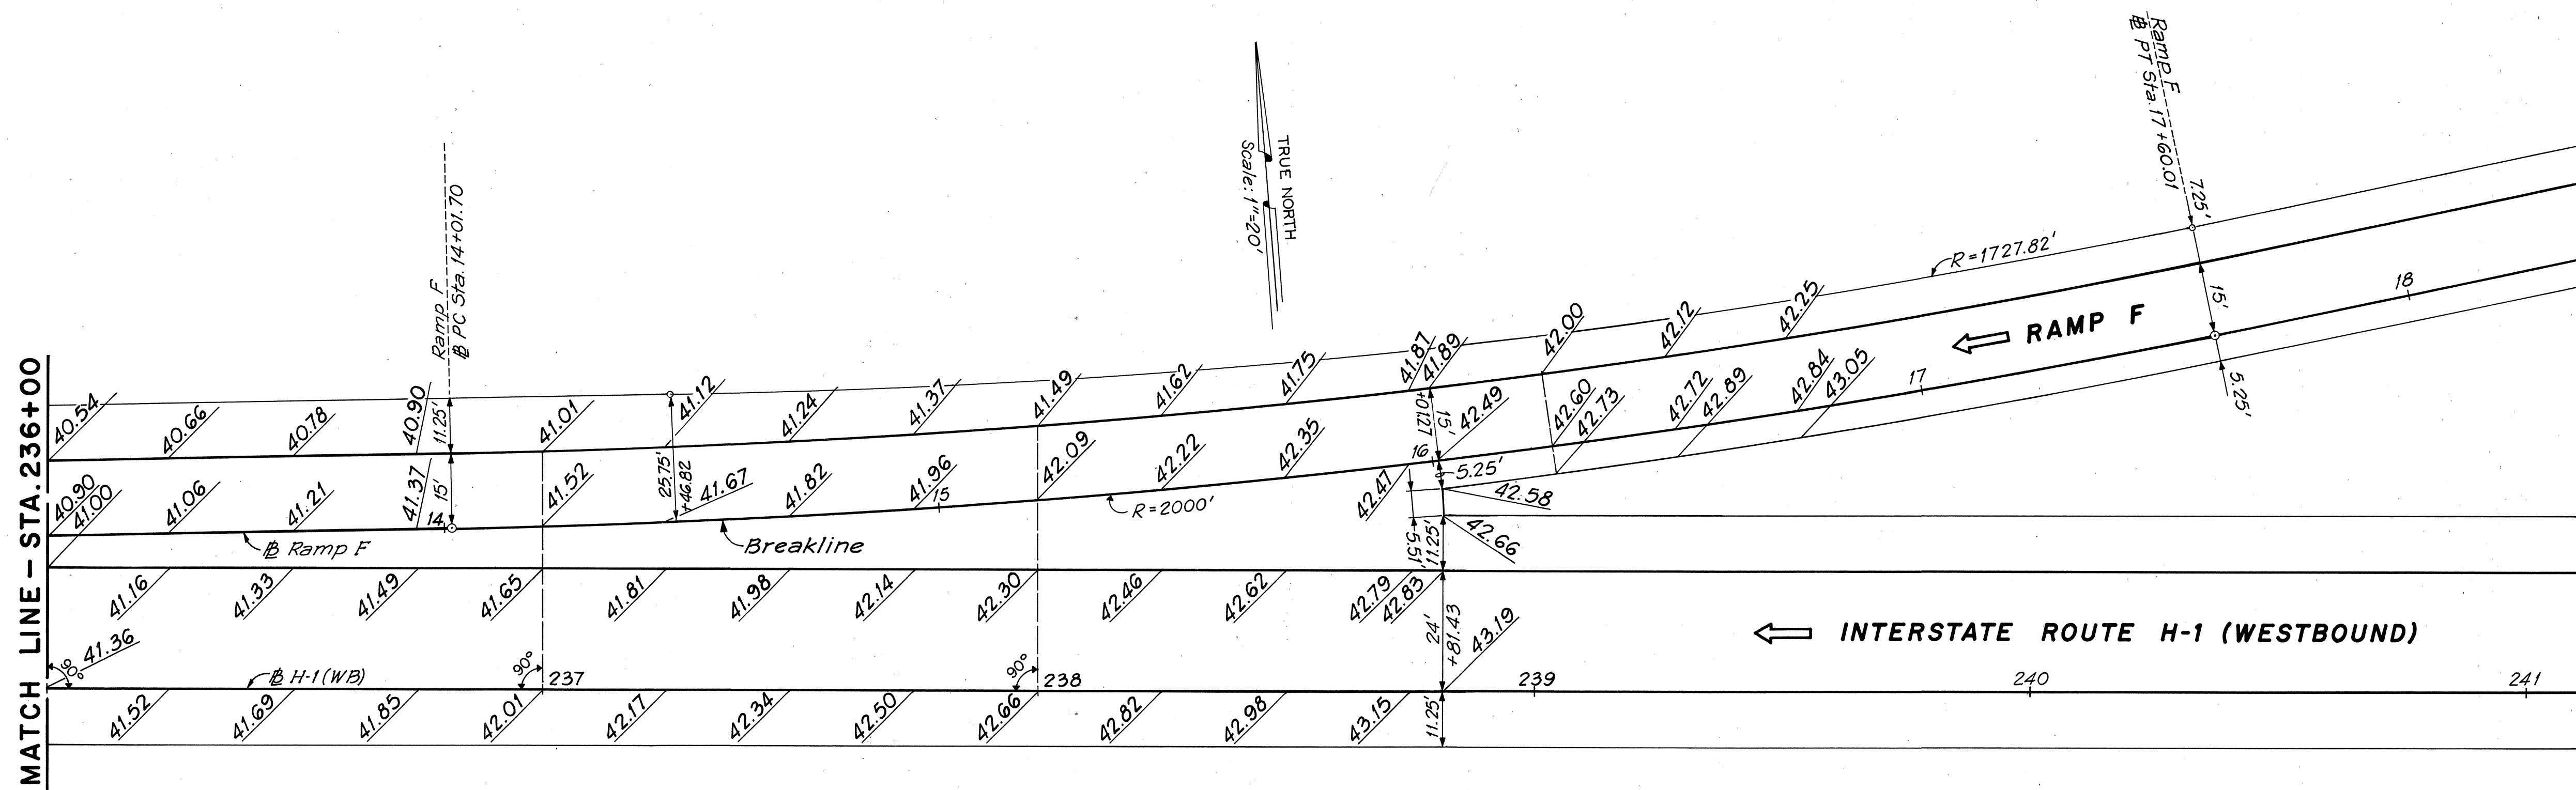


FED. ROAD DIST. NO.	STATE	FED. AID PROJ. NO.	FISCAL YEAR	SHEET NO.	TOTAL SHEETS
HAWAII	HAW.	I-HI-1(13):17	1977	26	394

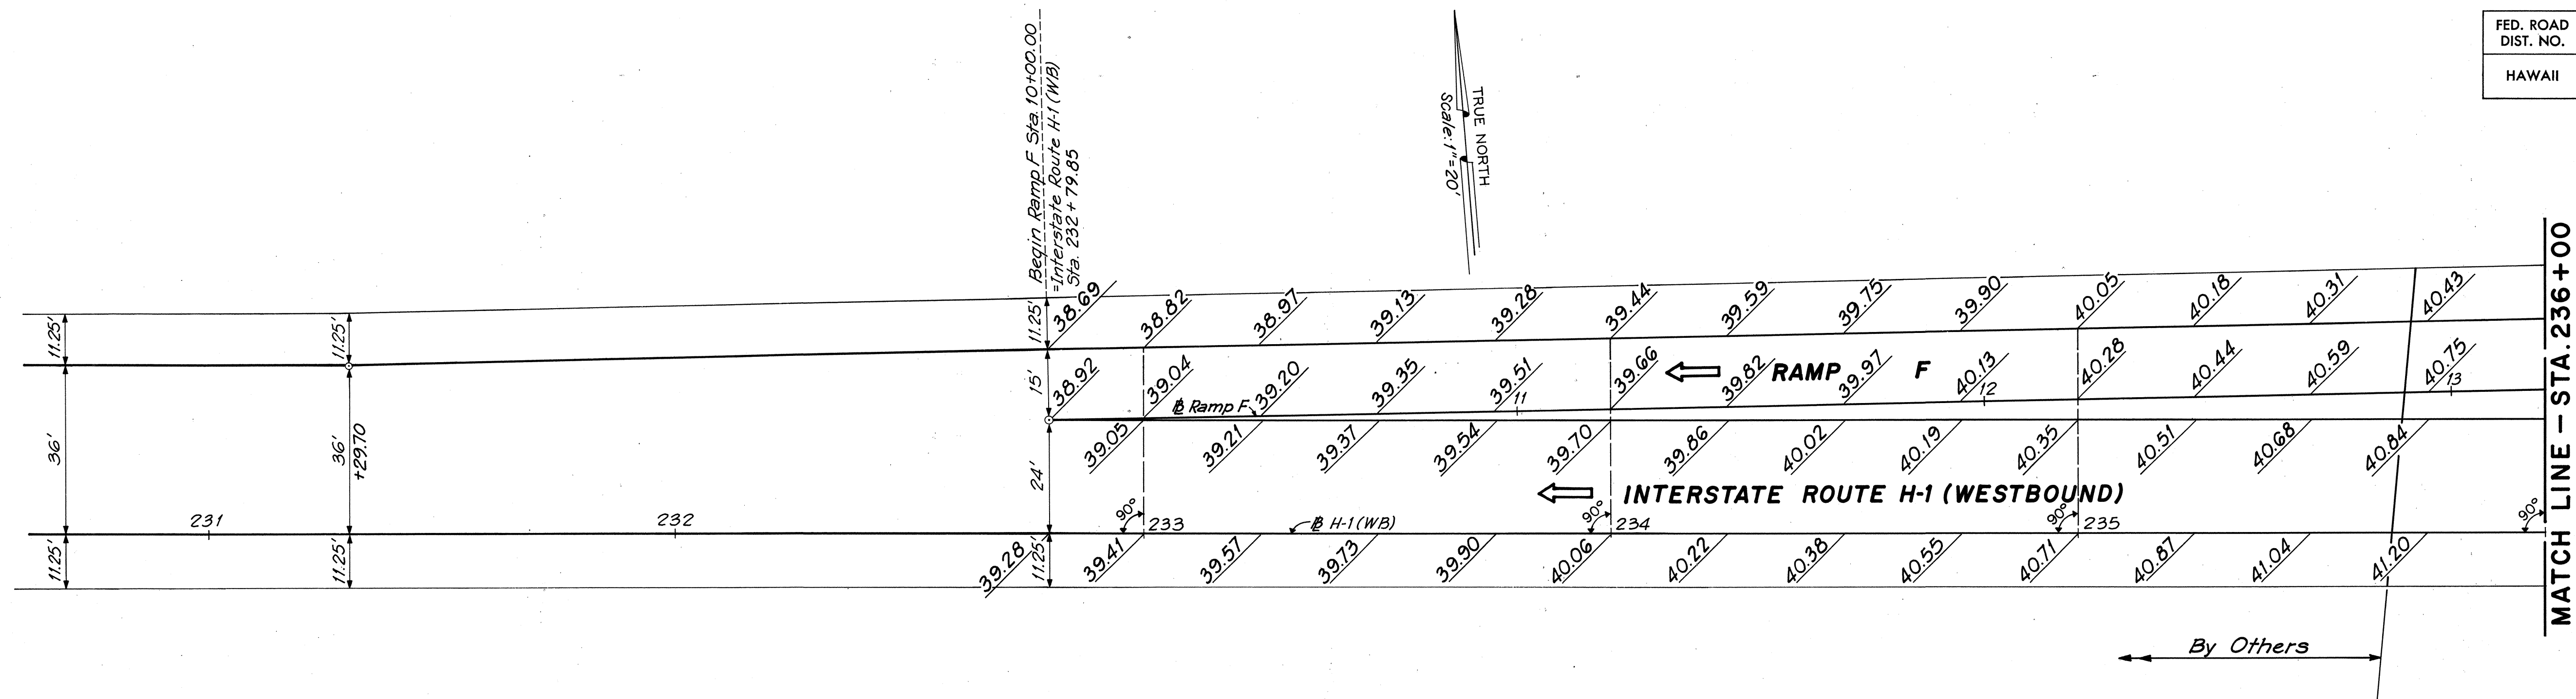

RAMP F & INTERSTATE ROUTE H-1 (WB)
SCALE: 1" = 20'

ORIGINAL	SURVEY PLOTTED BY	DATE
PLAN	DRAWN BY	" "
NOTE BOOK	QUANTITIES BY	" "
No.	CHECKED BY	" "

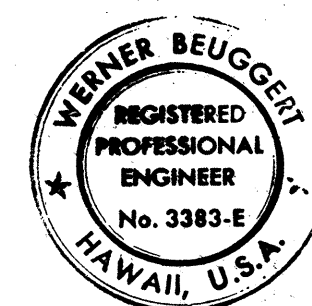

THIS WORK WAS PREPARED BY ME
OR UNDER MY SUPERVISION.

Werner Beugert

STATE OF HAWAII
DEPARTMENT OF TRANSPORTATION
HIGHWAYS DIVISION


RAMP TERMINAL DETAILS

INTERSTATE ROUTE H-1
PROJECT NO. I-HI-1 (13):17


SCALE: 1" = 20' DATE: AUG. 31, 1977

SHEET No. 1 OF 7 SHEETS


FED. ROAD DIST. NO.	STATE	FED. AID PROJ. NO.	FISCAL YEAR	SHEET NO.	TOTAL SHEETS
HAWAII	HAW.	I-HI-1(131):17	1977	27	394

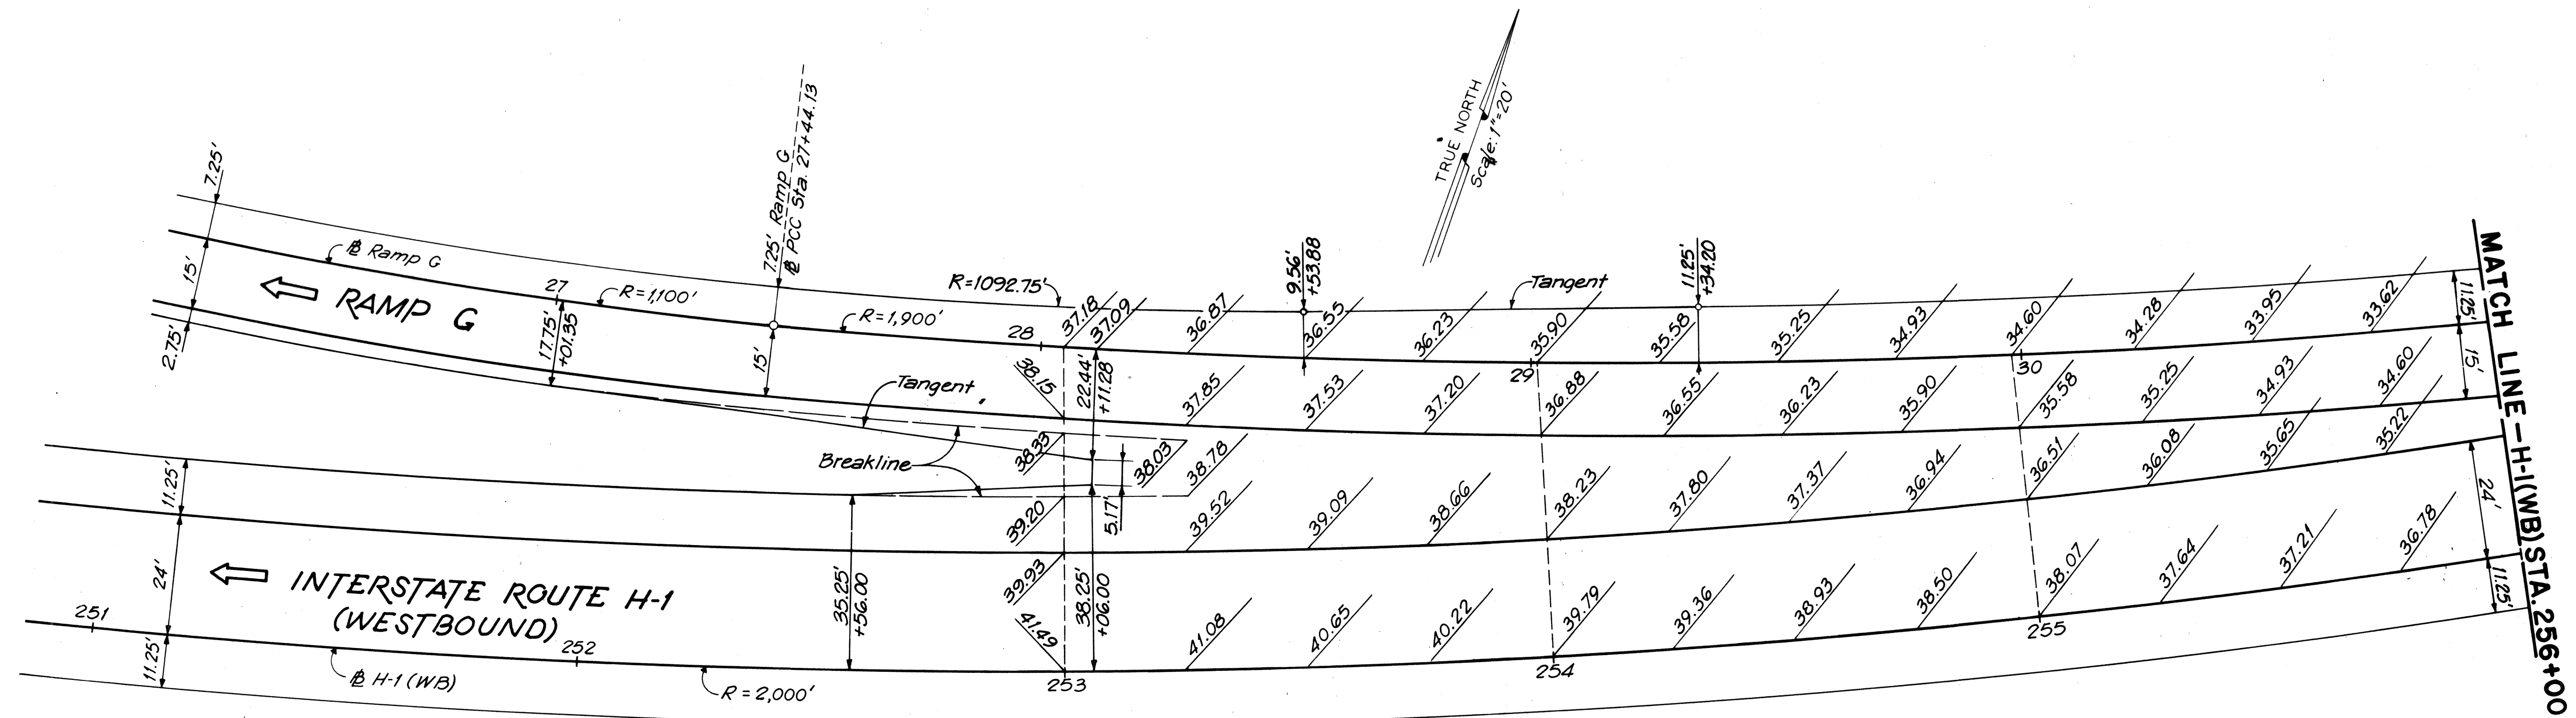

MATCH LINE - H-1(WB) STA. 256+00

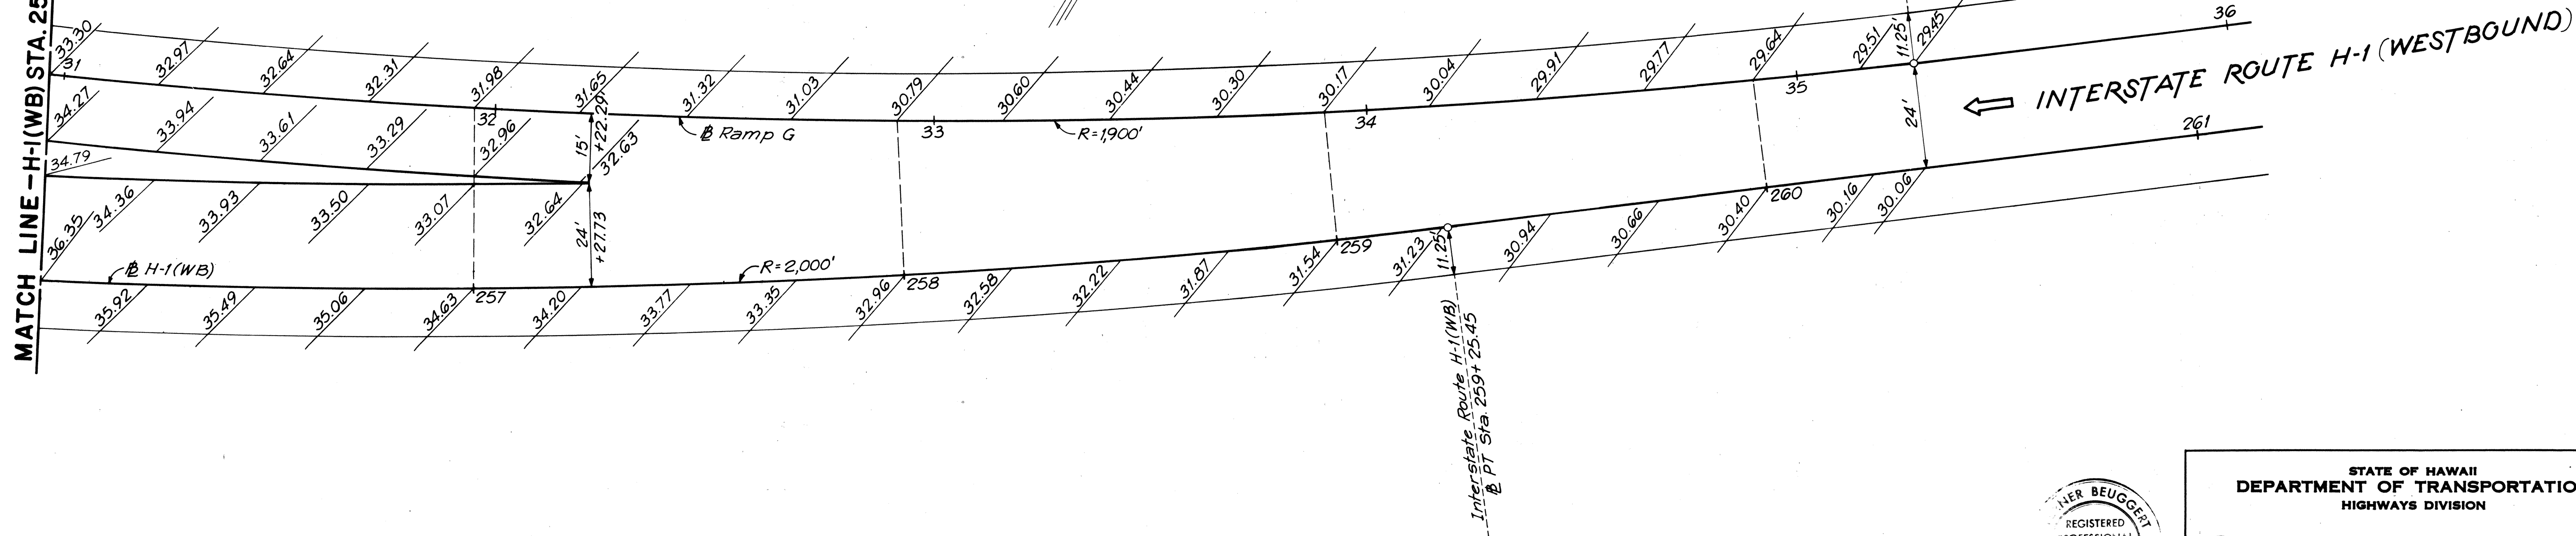

RAMP G & INTERSTATE ROUTE H-1 (WB)
SCALE: 1"=20'

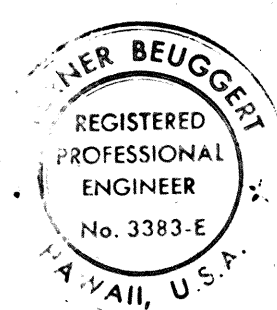


THIS WORK WAS PREPARED BY ME
OR UNDER MY SUPERVISION.
Peter Beugget

STATE OF HAWAII
DEPARTMENT OF TRANSPORTATION
HIGHWAYS DIVISION


RAMP TERMINAL DETAILS

INTERSTATE ROUTE H-1
PROJECT NO. I-HI-1 (131):17
SCALE: 1"=20' DATE: AUG. 31, 1977
SHEET No. 2 OF 7 SHEETS

FED. ROAD DIST. NO.	STATE	FED. AID PROJ. NO.	FISCAL YEAR	SHEET NO.	TOTAL SHEETS
HAWAII	HAW.	I-HI-1(131).17	1977	28	394

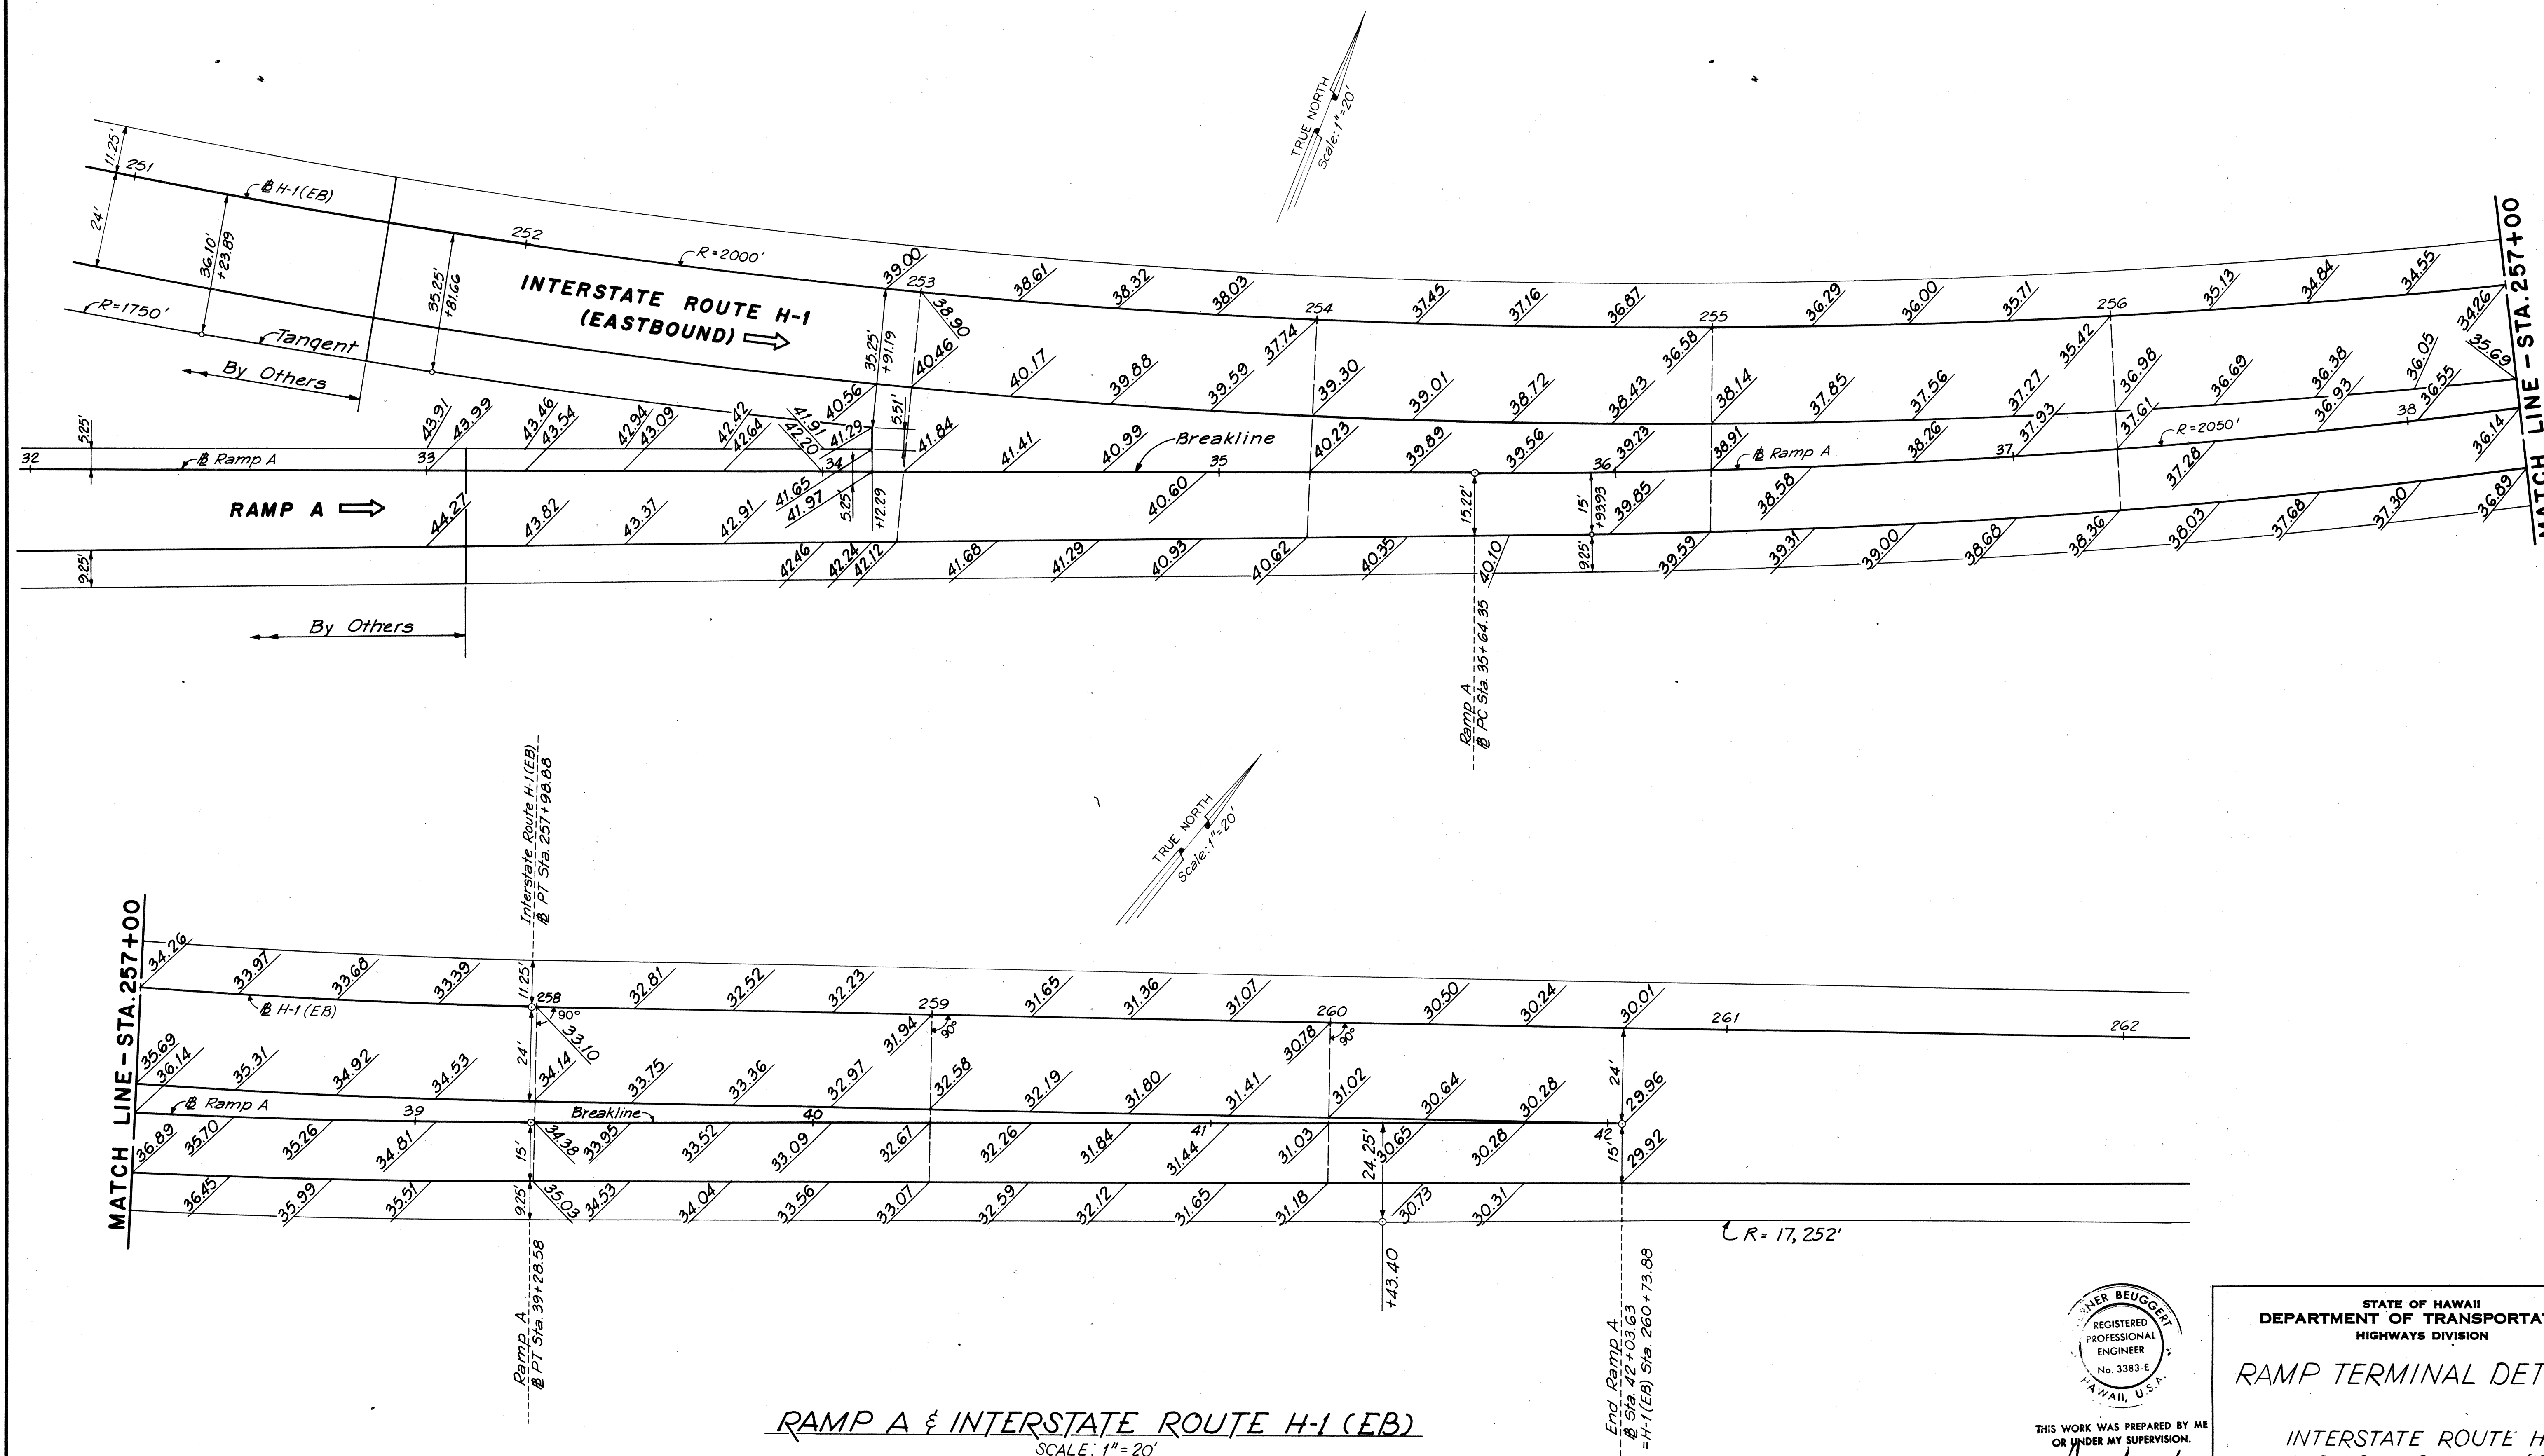

ORIGINAL PLAN	DATE
SURVEY PLOTTED BY	
DRAWN BY	
DESIGNED BY	
QUANTITIES BY	
CHECKED BY	
NO.	

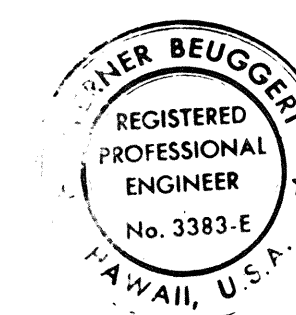

THIS WORK WAS PREPARED BY ME
OR UNDER MY SUPERVISION.
Walter Beugger

STATE OF HAWAII
DEPARTMENT OF TRANSPORTATION
HIGHWAYS DIVISION



RAMP TERMINAL DETAILS

INTERSTATE ROUTE H-1
PROJECT NO. I-HI-1 (131).17

SCALE: 1" = 20' DATE: AUG. 31, 1977


SHEET No. 3 OF 7 SHEETS

FED. ROAD DIST. NO.	STATE	FED. AID PROJ. NO.	FISCAL YEAR	SHEET NO.	TOTAL SHEETS
HAWAII	HAW.	I-H1-1(131):17	1977	30	394

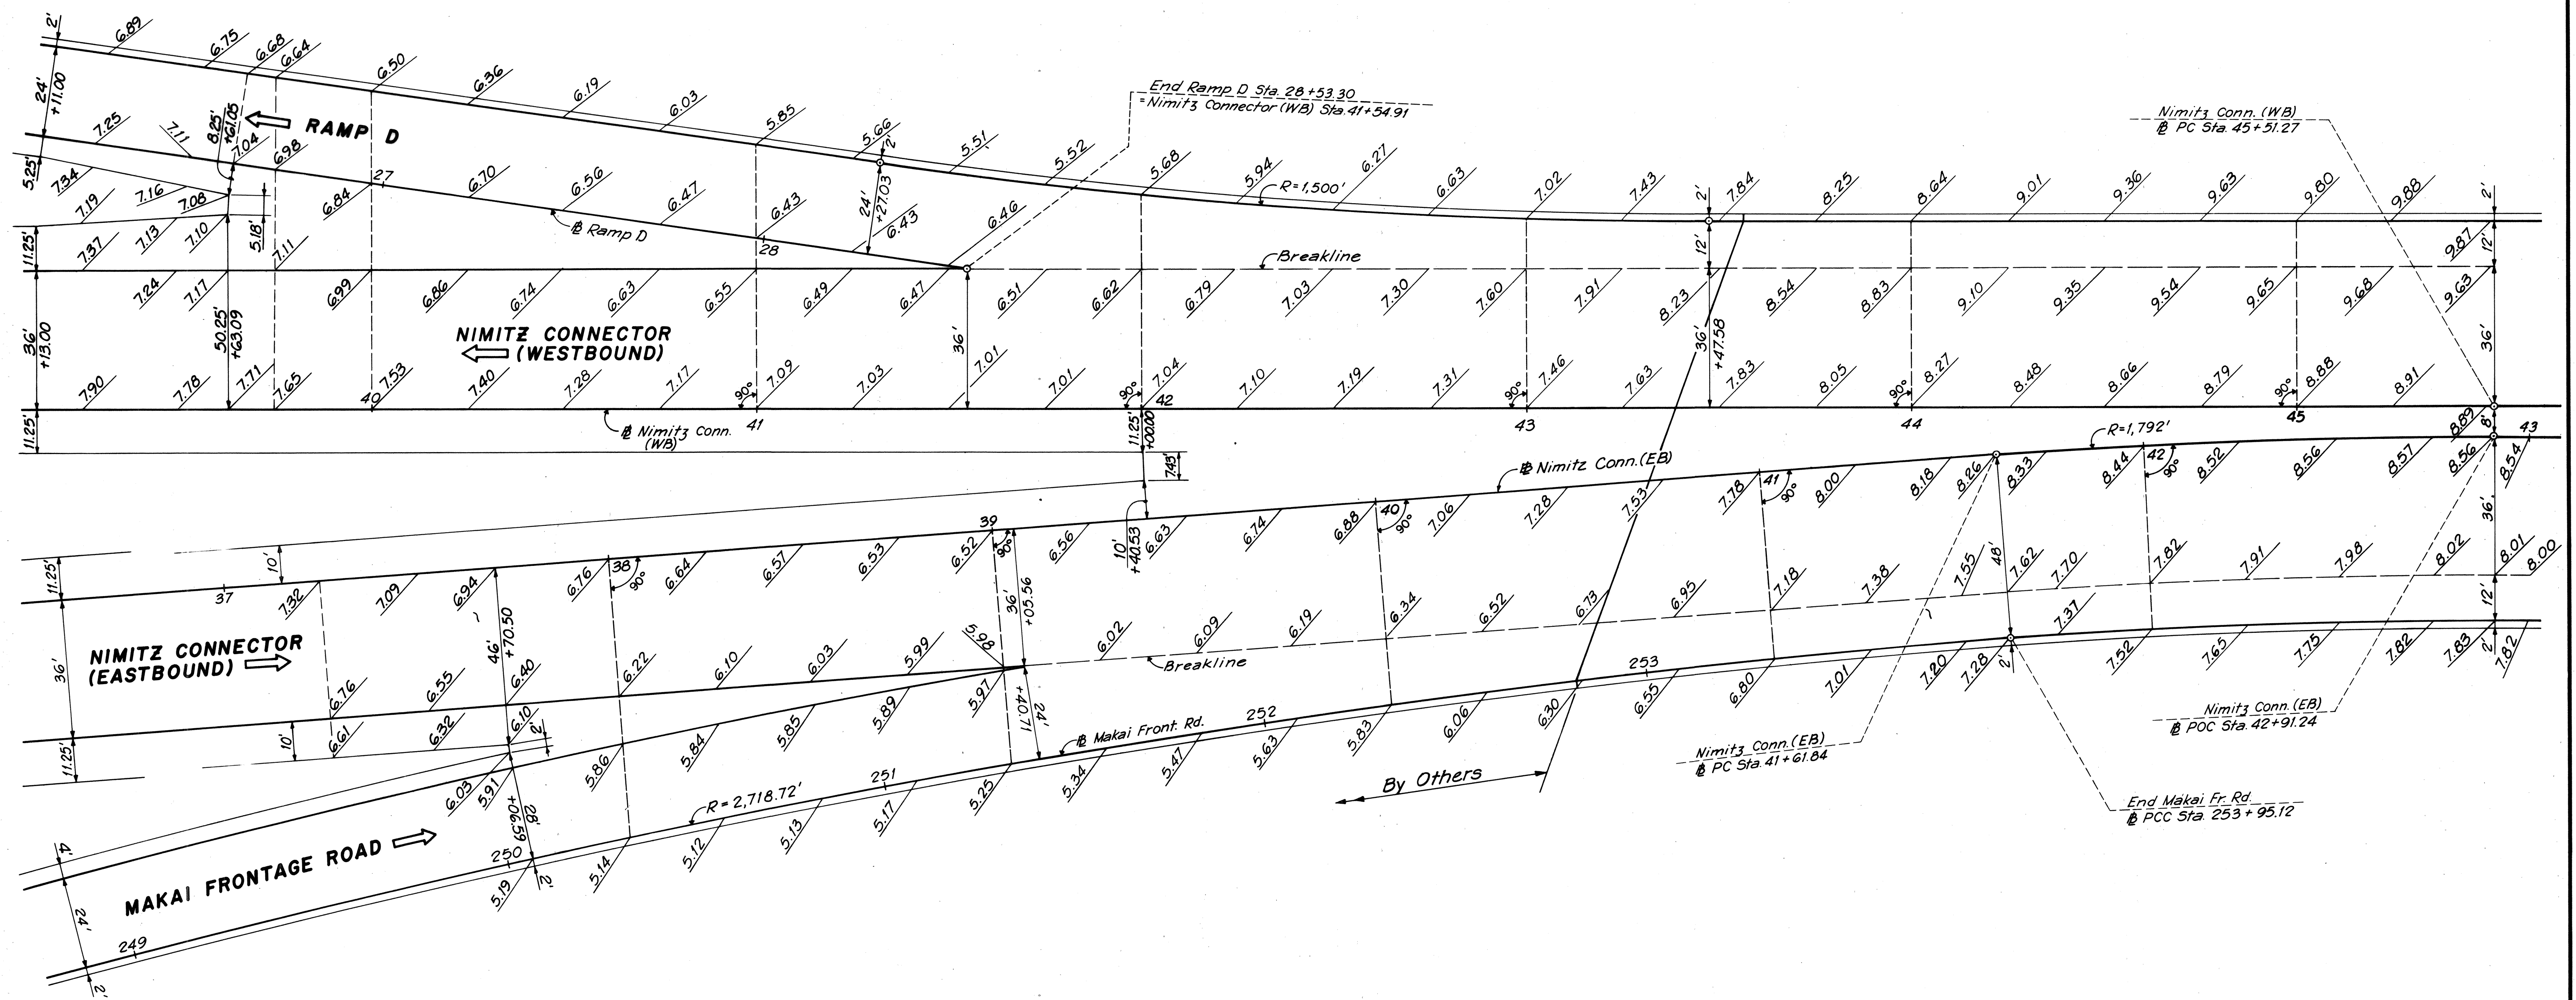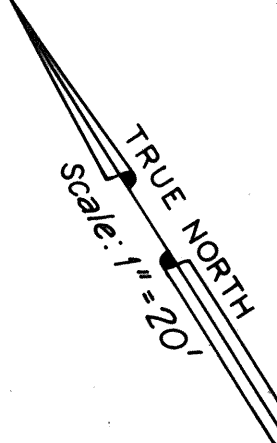

RAMP D & NIMITZ CONNECTOR (WB) and
NIMITZ CONNECTOR (EB) & MAKAI FRONTAGE ROAD
 SCALE: 1"=20'

DESIGNED BY	DATE
DRAWN BY	
CHECKED BY	
NOTED BY	
NO.	

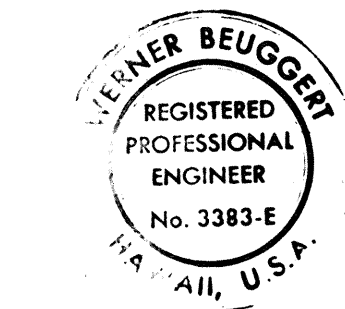

THIS WORK WAS PREPARED BY ME OR UNDER MY SUPERVISION.
Werner Beugnot

STATE OF HAWAII
 DEPARTMENT OF TRANSPORTATION
 HIGHWAYS DIVISION


RAMP TERMINAL DETAILS

INTERSTATE ROUTE H-1
 PROJECT NO. I-H1-1(131):17

SCALE: 1"=20' DATE: AUG. 31, 1977


SHEET No. 5 OF 7 SHEETS

ORIGINAL PLAN	SURVEY PLOTTED BY	DATE
NOTE BOOK	DRAWN BY	
	TRACED BY	
	DESIGNED BY	
	QUANTITIES BY	
No.	CHECKED BY	

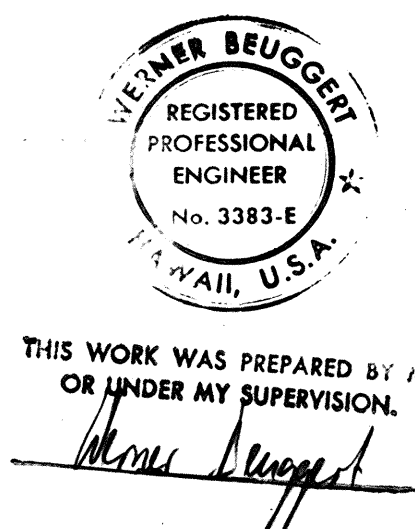


31

FED. ROAD DIST. NO.	STATE	FED. AID PROJ. NO.	FISCAL YEAR	SHEET NO.	TOTAL SHEETS
HAWAII	HAW.	I-HI-1(131)17	1977	32	394

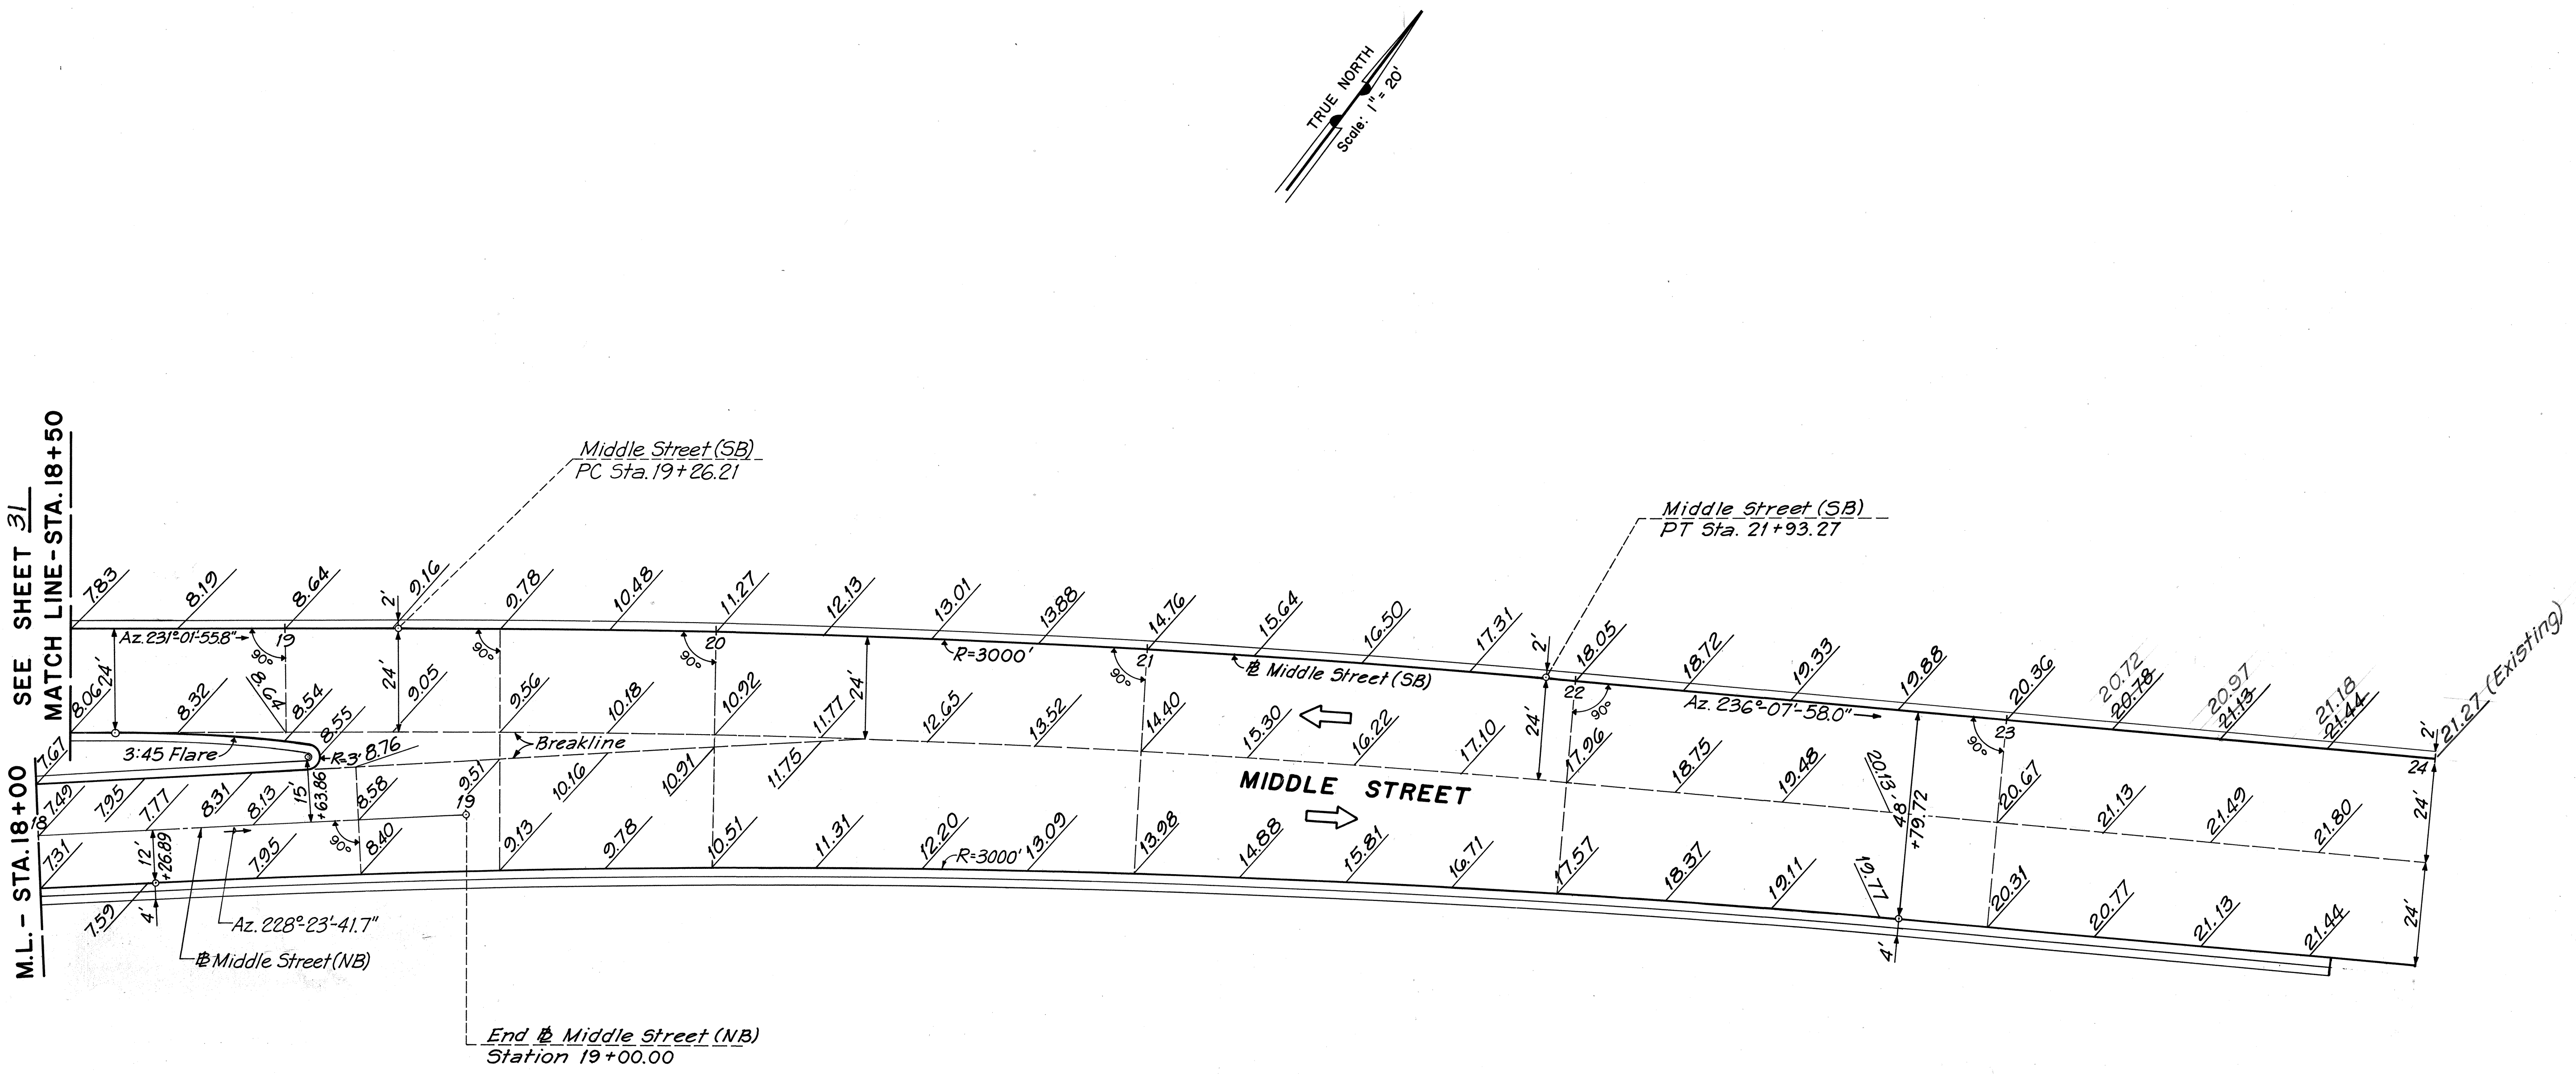

MIDDLE STREET INTERSECTION
SCALE: 1" = 20'

SURVEY PLOTTED BY	DATE
DRAWN BY	
CHECKED BY	
DESIGNED BY	
QUANTITIES BY	
CHECKED BY	
ORIGINAL PLAN	
NOTE BOOK	
NO.	

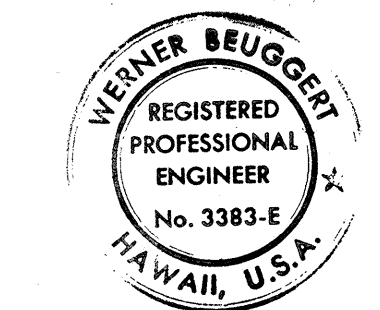

THIS WORK WAS PREPARED BY ME
OR UNDER MY SUPERVISION.
Werner Beugert

STATE OF HAWAII
DEPARTMENT OF TRANSPORTATION
HIGHWAYS DIVISION

**MIDDLE STREET & STATE ACCESS
ROAD INTERSECTION**

INTERSTATE ROUTE H-1
PROJECT NO. I-HI-1 (131)17

SCALE: 1" = 20' DATE: AUG. 31, 1977

SHEET NO. 7 OF 7 SHEETS