
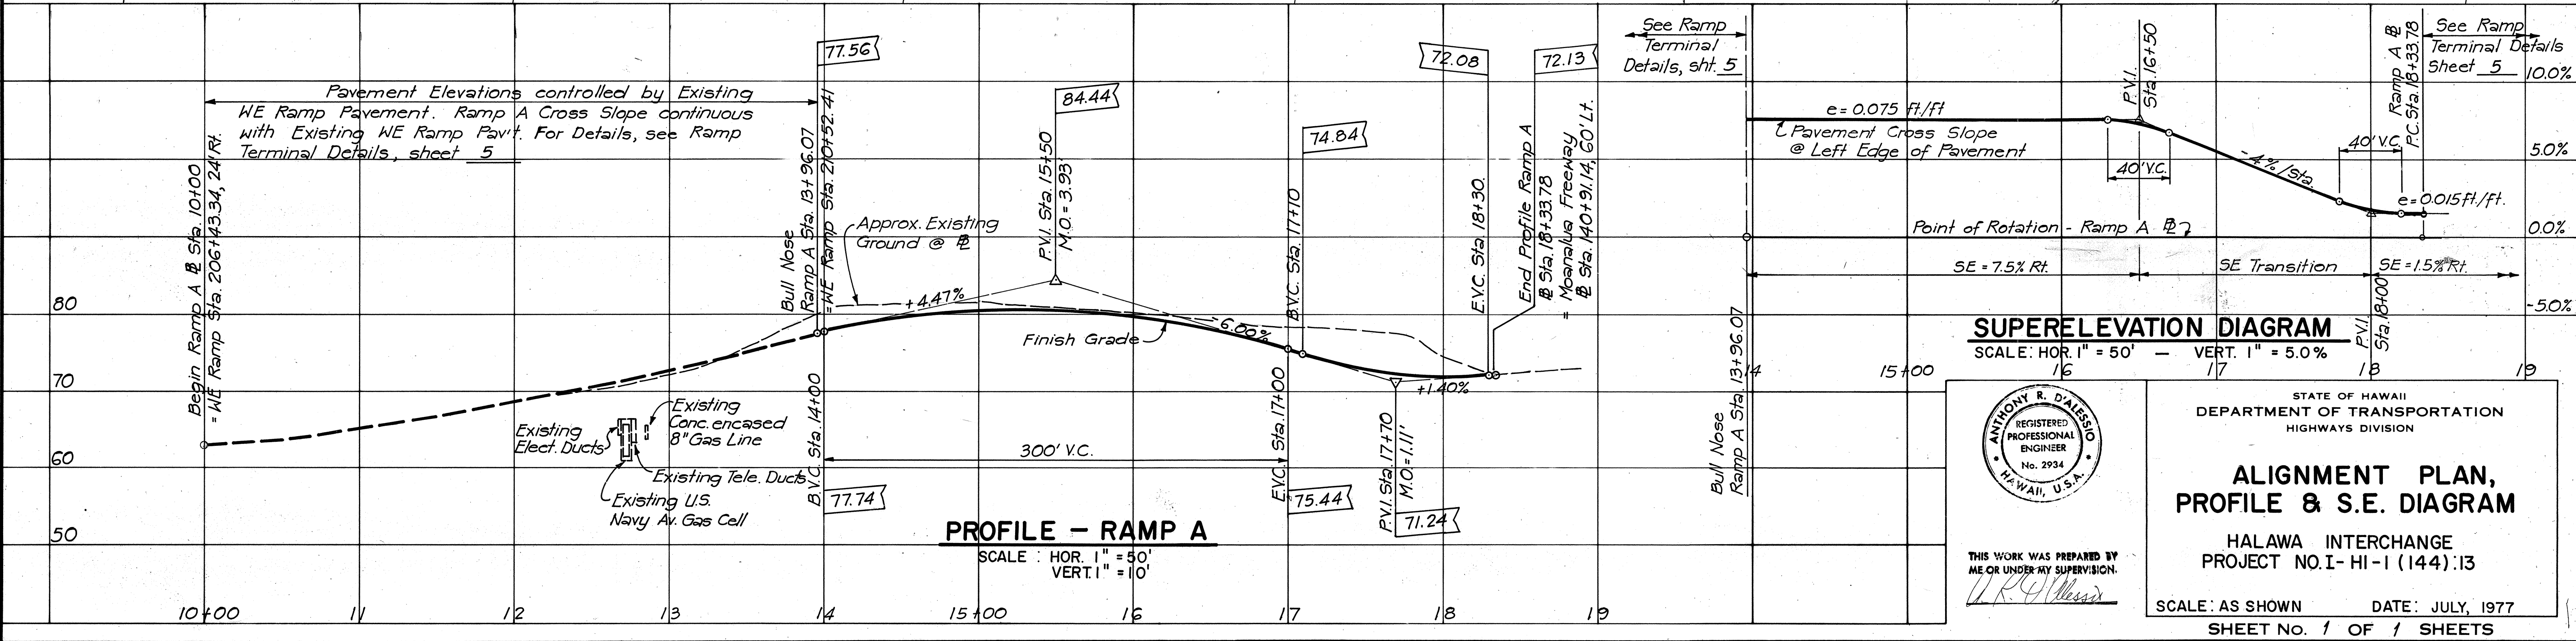


FED. ROAD DIST. NO.	STATE	FED. AID PROJ. NO.	FISCAL YEAR	SHEET NO.	TOTAL SHEETS
HAWAII	HAW.	I-HI-1(144)-13	1977	4	52

CURVE DATA TABLE					
NO.	N. COORDINATE	E. COORDINATE	DATA		
1	P.C. 77,376.10	523,899.07	Δ	47°22'1.0"	
	P.T. 76,619.21	523,997.04	R	950.00'	
	C.C. 76,885.98	523,085.26	L	785.37'	
	P.I. 76,476.69	523,955.34	T	416.69'	
2	P.C. 77,363.72	523,878.51	Δ	4°30'13.2"	
	P.T. 77,299.95	523,913.58	R	926.00'	
	C.C. 76,885.98	523,085.26	L	72.79'	
	P.I. 77,332.52	523,897.30	T	36.41'	
3	P.C. 77,299.95	523,913.58	Δ	18°19'47.9"	
	P.T. 77,087.16	523,980.22	R	700.00'	
	C.C. 76,987.01	523,287.42	L	223.94'	
	P.I. 77,198.93	523,946.07	T	112.94'	
4	P.C. 77,087.16	523,980.22	Δ	27°35'20.5"	
	P.T. 76,612.53	523,933.94	R	1000.00'	
	C.C. 76,944.16	522,990.51	L	481.52'	
	P.I. 76,844.16	524,015.35	T	245.52'	
5	P.C. 76,612.53	523,933.94	Δ	106°03'12"	
	P.T. 76,598.02	523,888.25	R	30.00'	
	C.C. 76,622.47	523,905.64	L	55.53'	
	P.I. 76,574.93	523,920.72	T	39.85'	

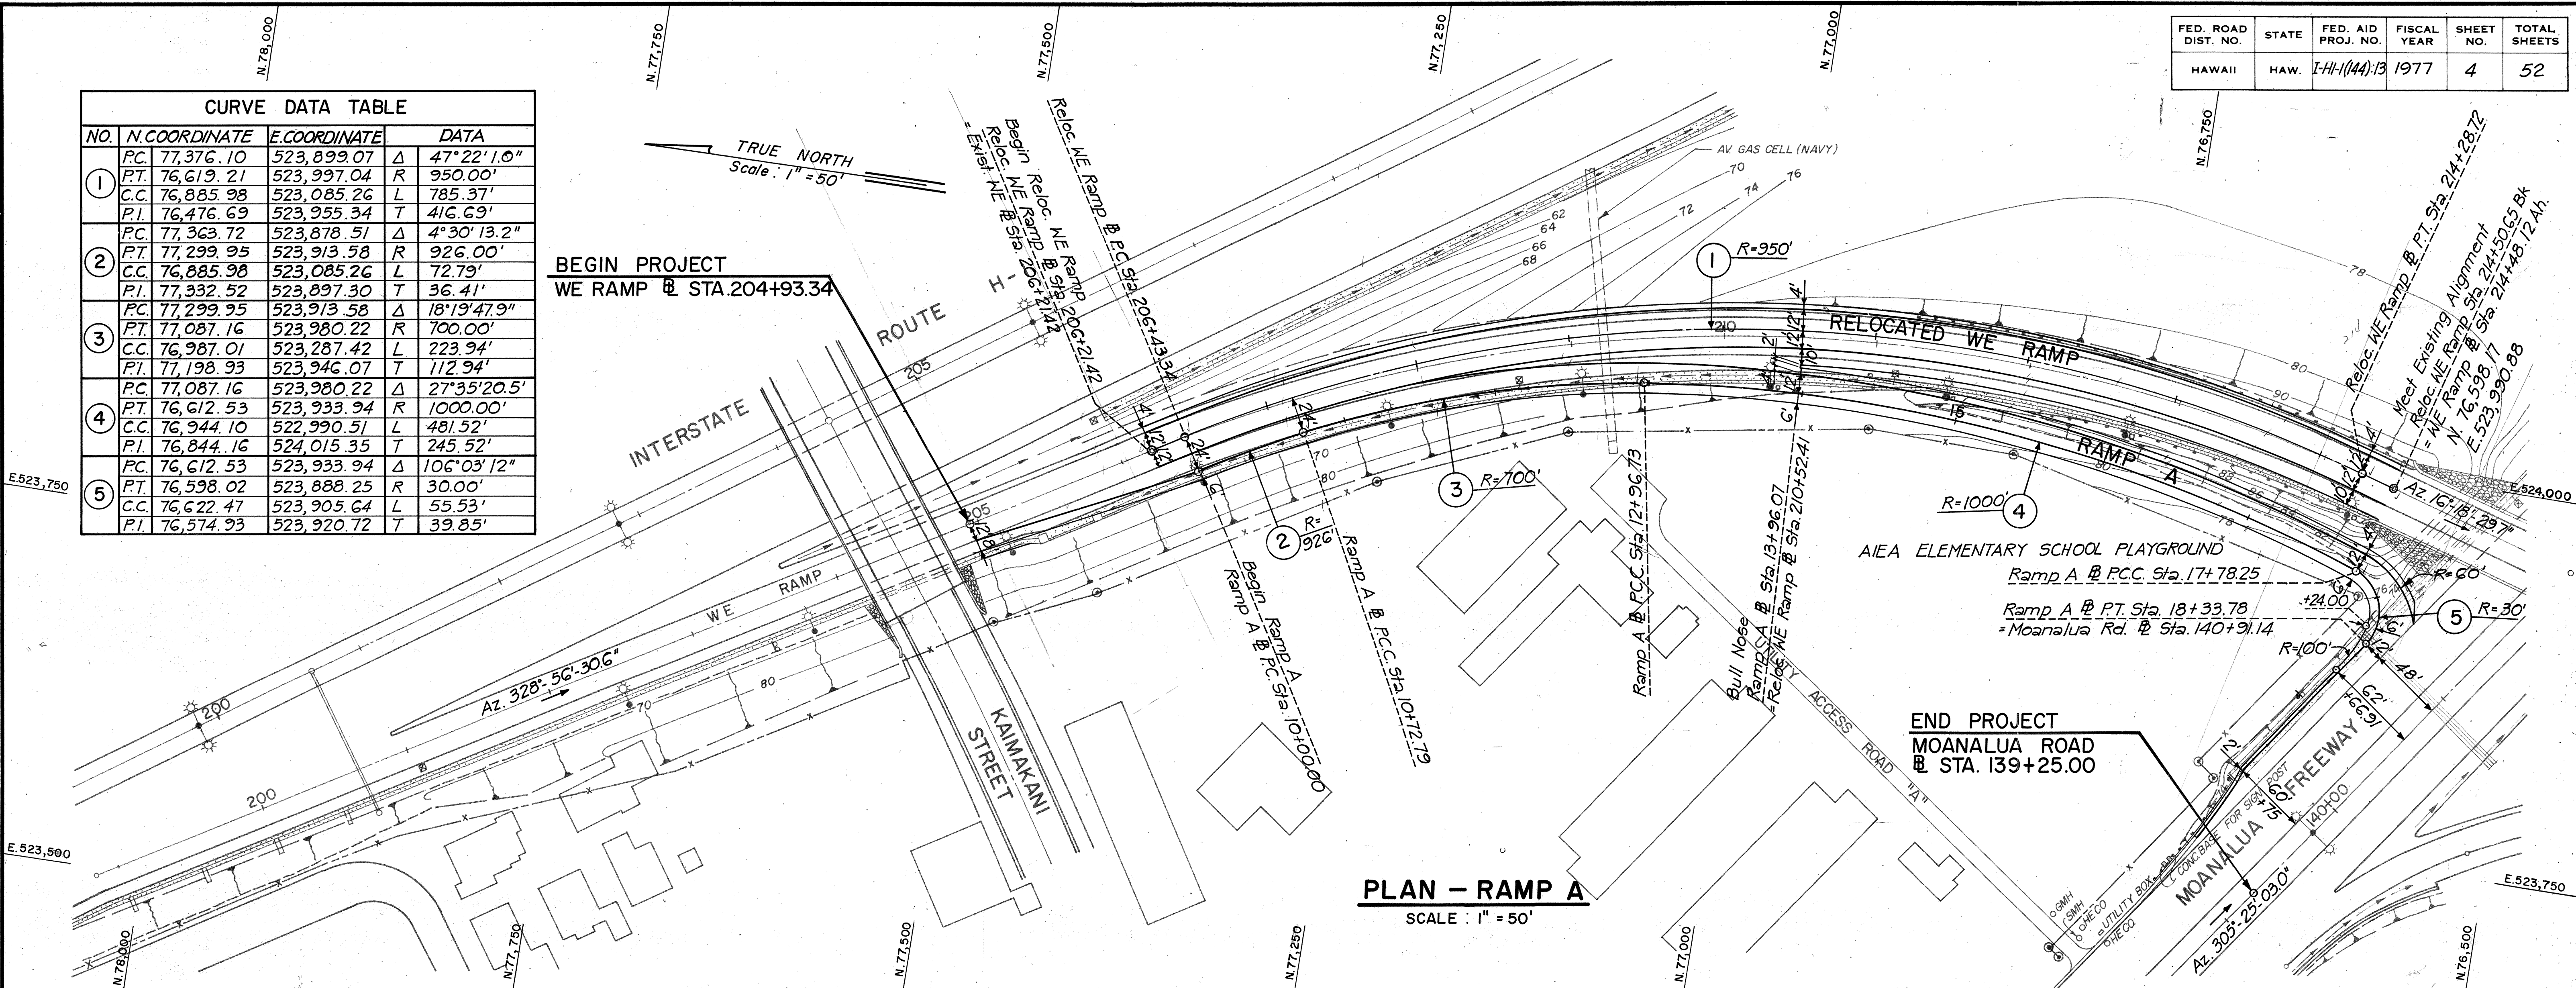

DATE	
SURVEY PLOTTED BY	
DRAWN BY	
DESIGNED BY	
CHECKED BY	
NO.	