


FED. ROAD DIST. NO.	STATE	FED. AID PROJ. NO.	FISCAL YEAR	SHEET NO.	TOTAL SHEETS
HAWAII	HAW.	I-HI-1 (144):13	1977	7	52

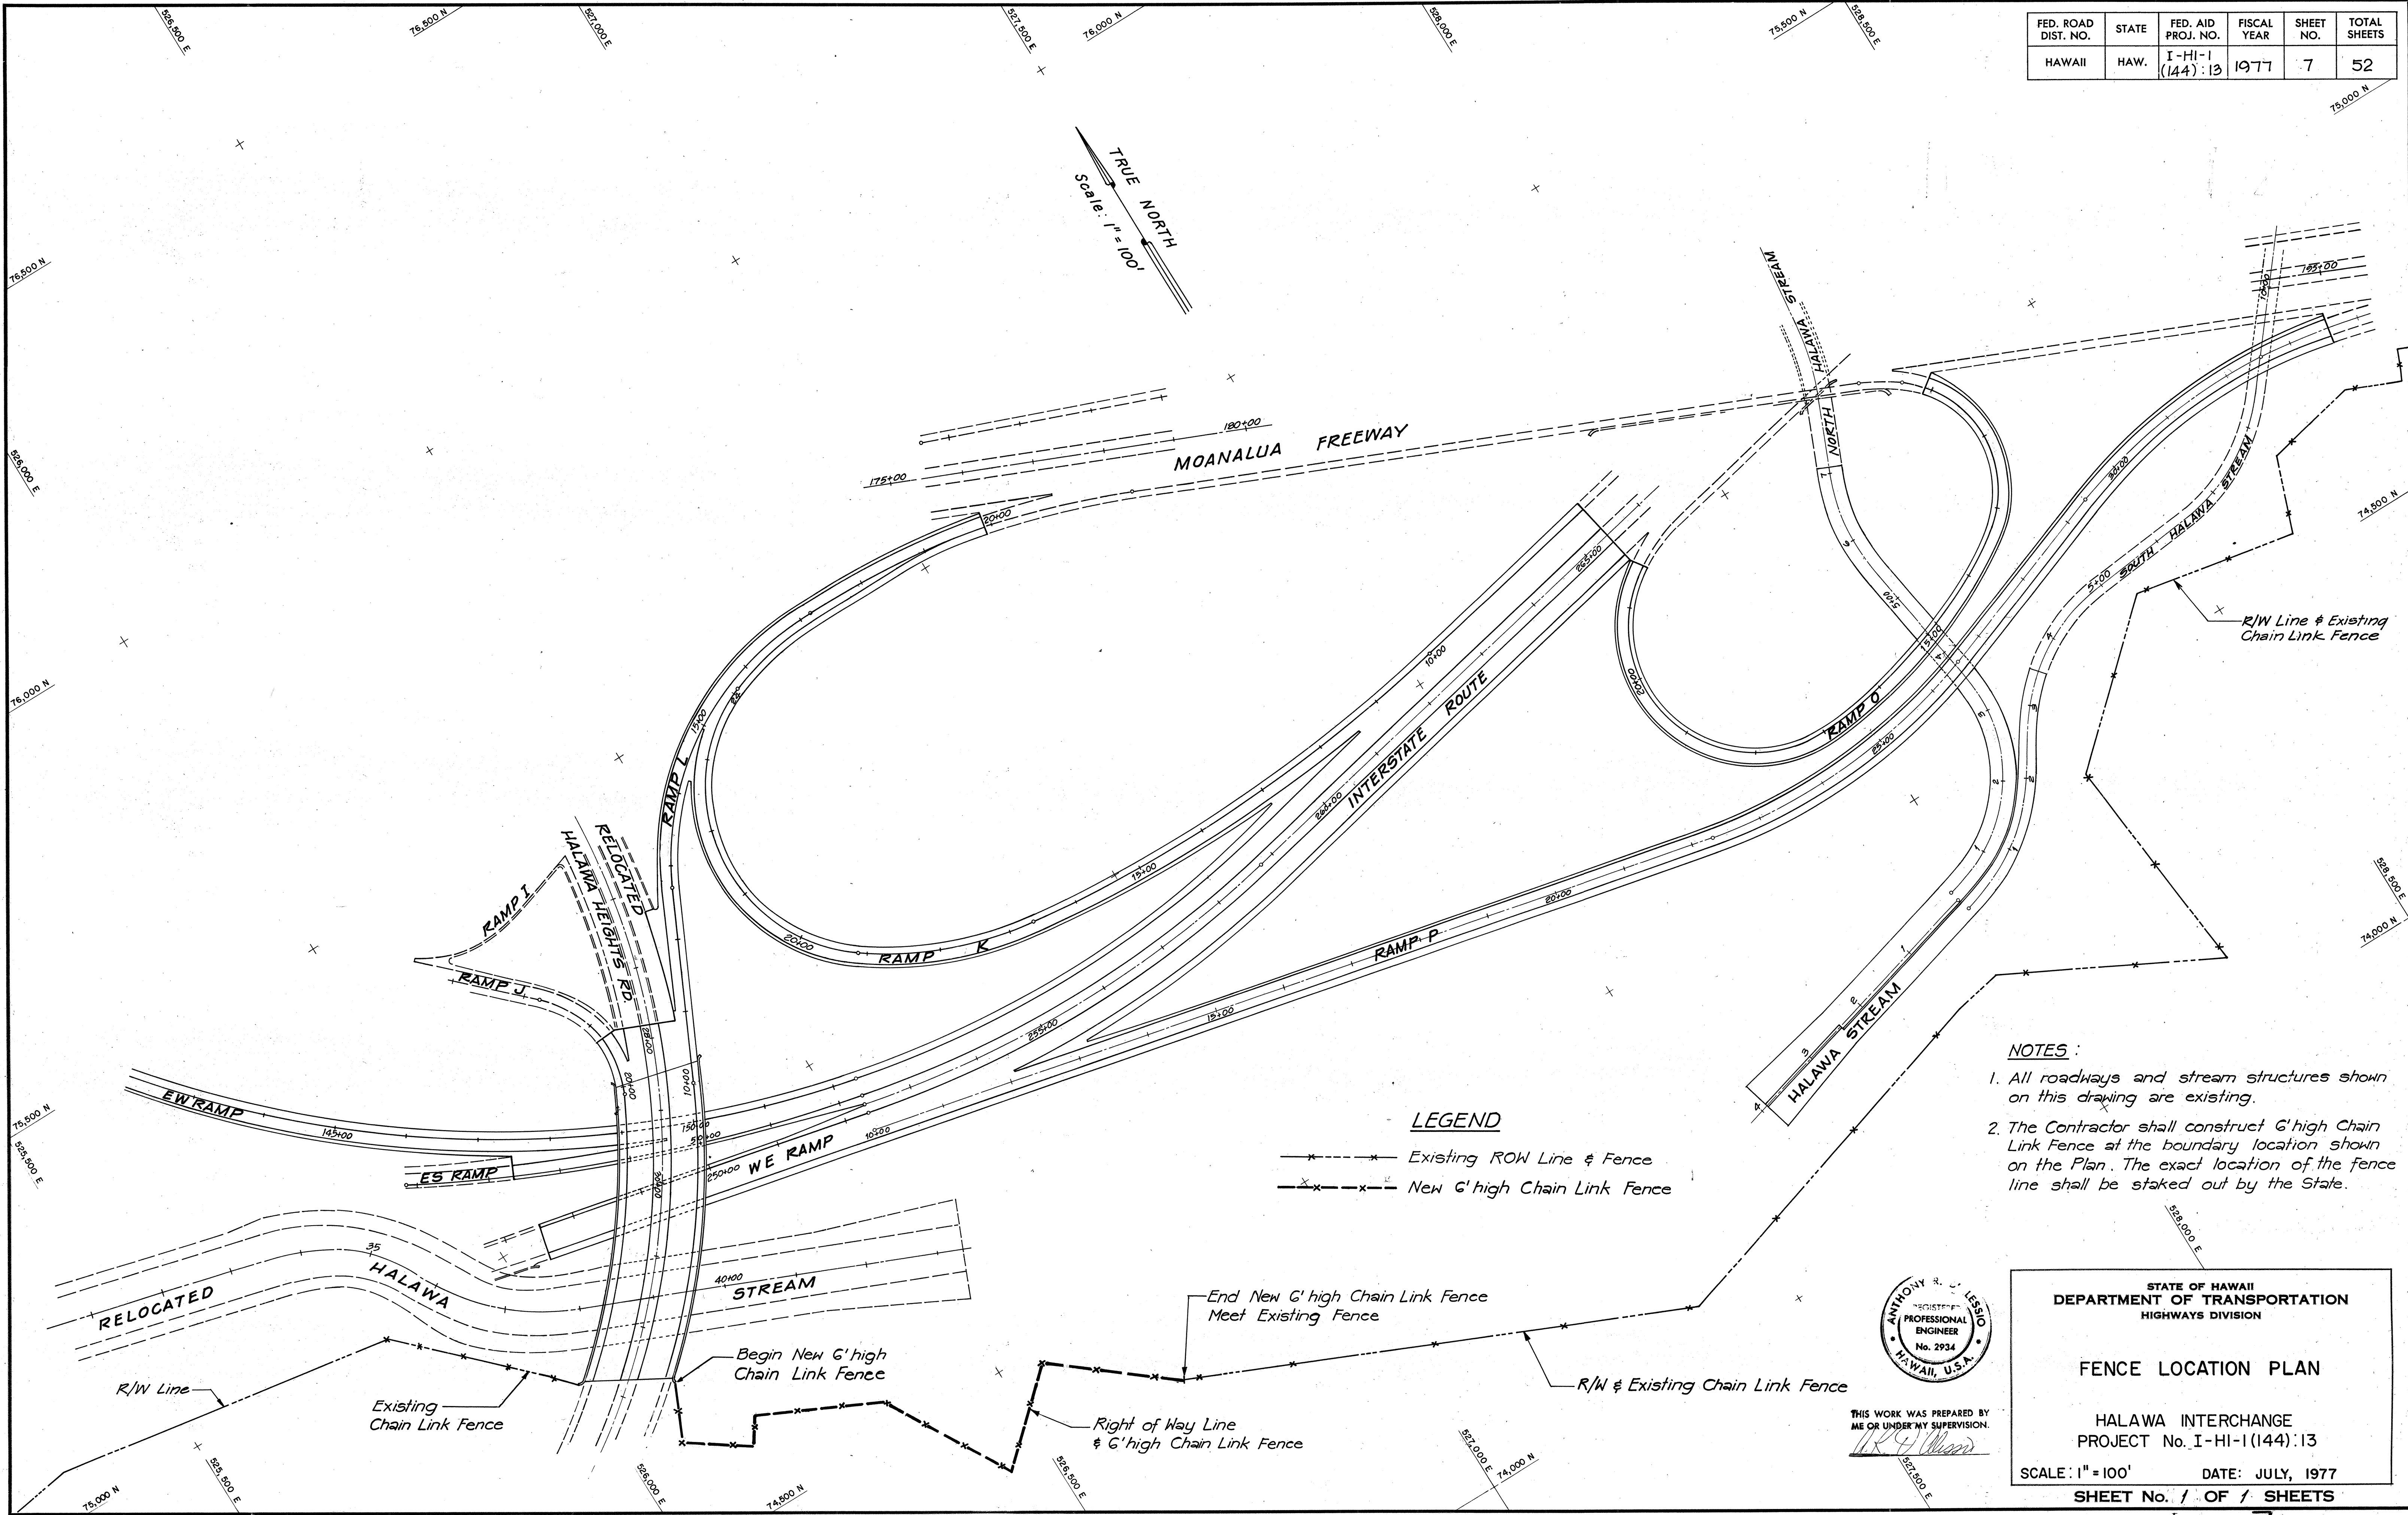


DATE	_____
DESIGNED BY	_____
TRACED BY	_____
NOTED BY	_____
CHECKED BY	_____
ORIGINAL PLAN	_____
NOTE BOOK	_____
NO.	_____

LEGEND

- Existing ROW Line & Fence
- New 6' high Chain Link Fence

NOTES:

- All roadways and stream structures shown on this drawing are existing.
- The Contractor shall construct 6' high Chain Link Fence at the boundary location shown on the Plan. The exact location of the fence line shall be staked out by the State.

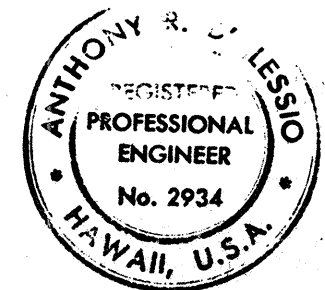

THIS WORK WAS PREPARED BY ME OR UNDER MY SUPERVISION.

STATE OF HAWAII
DEPARTMENT OF TRANSPORTATION
HIGHWAYS DIVISION

FENCE LOCATION PLAN

HALAWA INTERCHANGE
PROJECT No. I-HI-1(144):13
SCALE: 1" = 100' DATE: JULY, 1977
SHEET No. 7 OF 7 SHEETS