


FED. ROAD DIST. NO.	STATE	FED. AID PROJ. NO.	FISCAL YEAR	SHEET NO.	TOTAL SHEETS
HAWAII	HAW.	I-HI-1(144)13	1977	46	52

LEGEND

- EXISTING SLOPE PAVING
- WEDELIA TRILOBATA

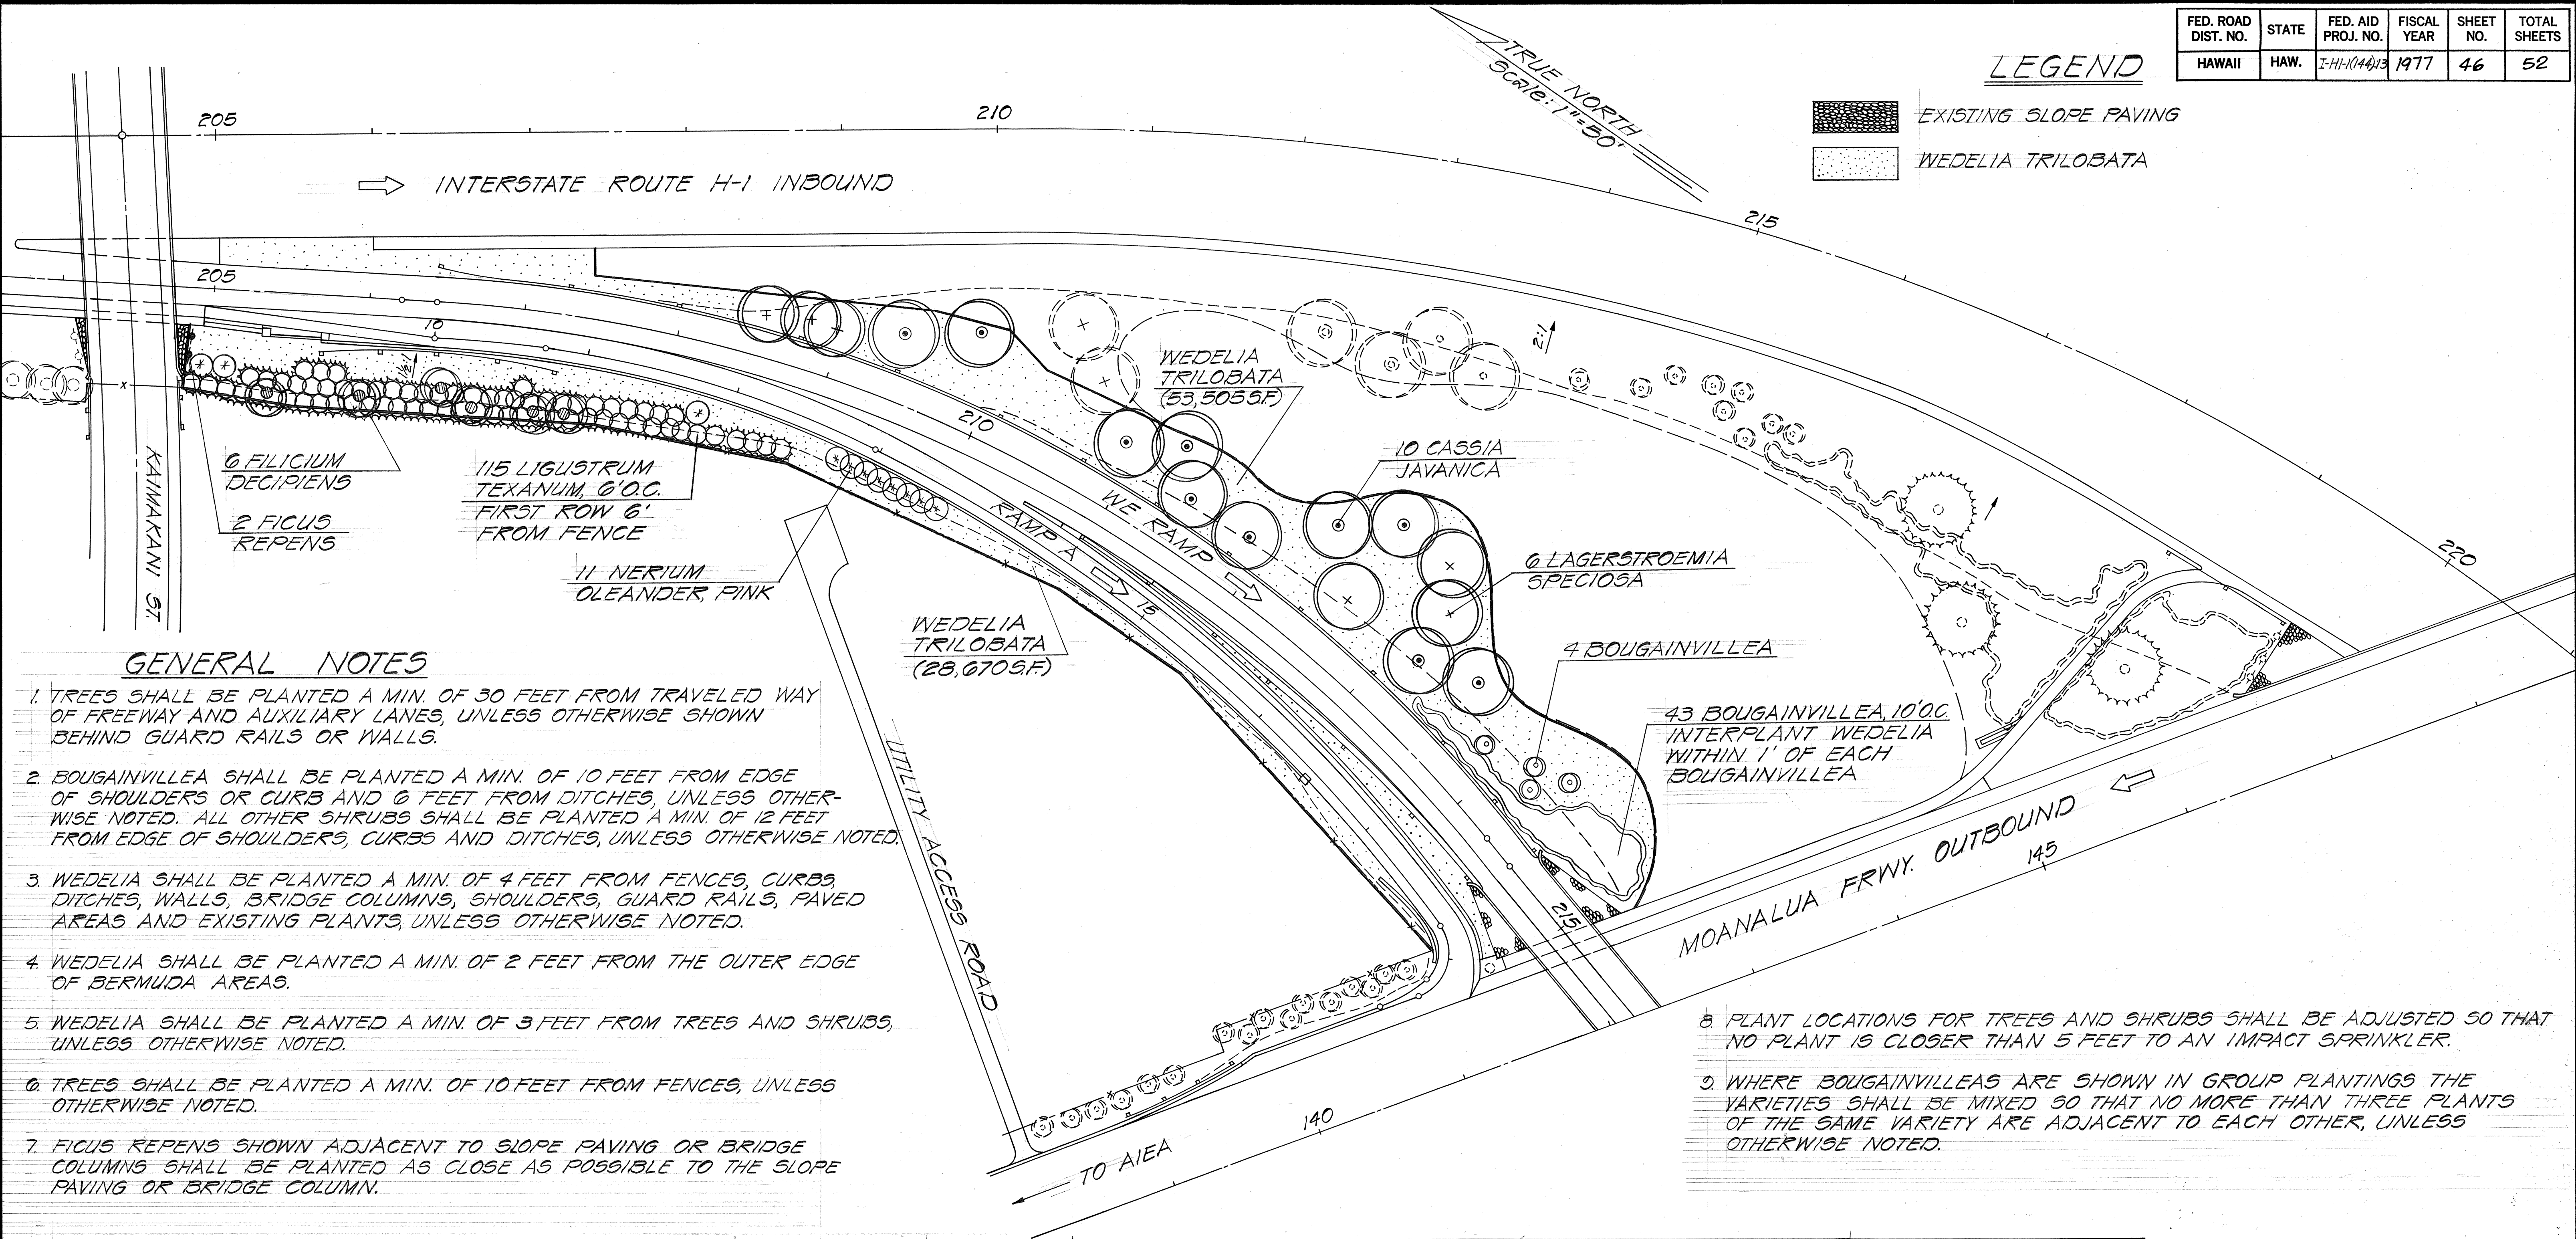

GENERAL NOTES

- TREES SHALL BE PLANTED A MIN. OF 30 FEET FROM TRAVELED WAY OF FREEWAY AND AUXILIARY LANES, UNLESS OTHERWISE SHOWN BEHIND GUARD RAILS OR WALLS.
- BOUGAINVILLEA SHALL BE PLANTED A MIN. OF 10 FEET FROM EDGE OF SHOULDERS OR CURB AND 6 FEET FROM DITCHES, UNLESS OTHERWISE NOTED. ALL OTHER SHRUBS SHALL BE PLANTED A MIN. OF 12 FEET FROM EDGE OF SHOULDERS, CURBS AND DITCHES, UNLESS OTHERWISE NOTED.
- WEDELIA SHALL BE PLANTED A MIN. OF 4 FEET FROM FENCES, CURBS, DITCHES, WALLS, BRIDGE COLUMNS, SHOULDERS, GUARD RAILS, PAVED AREAS AND EXISTING PLANTS, UNLESS OTHERWISE NOTED.
- WEDELIA SHALL BE PLANTED A MIN. OF 2 FEET FROM THE OUTER EDGE OF BERMUDA AREAS.
- WEDELIA SHALL BE PLANTED A MIN. OF 3 FEET FROM TREES AND SHRUBS, UNLESS OTHERWISE NOTED.
- TREES SHALL BE PLANTED A MIN. OF 10 FEET FROM FENCES, UNLESS OTHERWISE NOTED.
- FICUS REPENS SHOWN ADJACENT TO SLOPE PAVING OR BRIDGE COLUMN SHALL BE PLANTED AS CLOSE AS POSSIBLE TO THE SLOPE PAVING OR BRIDGE COLUMN.
- PLANT LOCATIONS FOR TREES AND SHRUBS SHALL BE ADJUSTED SO THAT NO PLANT IS CLOSER THAN 5 FEET TO AN IMPACT SPRINKLER.
- WHERE BOUGAINVILLEAS ARE SHOWN IN GROUP PLANTINGS THE VARIETIES SHALL BE MIXED SO THAT NO MORE THAN THREE PLANTS OF THE SAME VARIETY ARE ADJACENT TO EACH OTHER, UNLESS OTHERWISE NOTED.

PLANT LIST AND PLANT SPECIFICATIONS

PLANT NO.	BOTANICAL NAME	COMMON NAME	SIZE	QUANTITY	HOLE SIZE	BASIN SIZE	WOOD SHAVINGS	SOIL AMENDMENT (MANURE)	FERTILIZER (APPLICATION RATE)	TREE STAKING AND TIES	PLANT SPACING	REMARKS
1.	BOUGAINVILLEA CRIMSON LAKE	BOUGAINVILLEA	1 GAL. CAN	12 EA.	18" DIA. X 36" DEEP	2 FT. DIA.	1/2 CU. FT.	1 CU. FT.	1/2 LB.	NONE	MIN 8' OC.	MULTI-STEMMED 12"-18" LONG
2.	BOUGAINVILLEA GLABRA VAR. SANDERIANA	BOUGAINVILLEA VAR. SANDERIANA	"	12 EA.	"	"	"	"	"	"	"	"
3.	BOUGAINVILLEA RAINBOW	BOUGAINVILLEA	"	23 EA.	"	"	"	"	"	"	"	"
4.	LIGUSTRUM TEXANUM	WAX LEAF PRIVET	"	115 EA.	"	"	"	"	"	"	MIN 6' OC.	SHRUB FORM 18" X 24" HIGH
5.	NERIUM OLEANDER	OLEANDER PINK	"	11 EA.	"	"	"	"	"	"	AS SHOWN	"
6.	FICUS REPENS (SYN. FICUS PUMILA)	CREeping FIG	"	2 EA.	"	"	"	"	"	"	"	VINE
7.	FILICIUm DECIPiENS	FERN TREE	5 GAL. CAN	6 EA.	"	"	"	"	"	SEE DETAIL	"	5' HIGH, 2 1/2' SPRD, 1" CAL.
8.	CASSIA JAVANICA-CASSIA FISTULA	RAINBOW SHOWER	20 GAL. CAN	10 EA.	30" DIA. X 36" DEEP	3 FT. DIA.	1 1/2 CU. FT.	1 1/2 CU. FT.	1 LB.	"	"	8' HIGH, 4' SPRD, 2 1/2" CAL.
9.	LAGERSTROEMIA SPECIOSA	GIANT Crape MYRTLE	25 GAL. CAN	6 EA.	"	"	"	"	"	"	"	8' HIGH, 4' SPRD, 3" CAL.
10.	WEDELIA TRILOBATA	WEDELIA	ROOTED CUT	82,175 SQ. FT.	NONE	NONE	NONE	NONE	20 LB./1,000 SQ. FT.	NONE	12" O.C.	MIN. 8" LONG


STATE OF HAWAII
DEPARTMENT OF TRANSPORTATION
HIGHWAYS DIVISION

PLANTING PLAN


INTERSTATE ROUTE H-1
FAI PROJ. NO. I-HI-1(144)13

SCALE: AS SHOWN DATE: JULY, 1977
SHEET NO. 1 OF 2 SHEETS


FED. ROAD DIST. NO.	STATE	FED. AID PROJ. NO.	FISCAL YEAR	SHEET NO.	TOTAL SHEETS
HAWAII	HAW.	IHI-1(144)13	1977	47	52

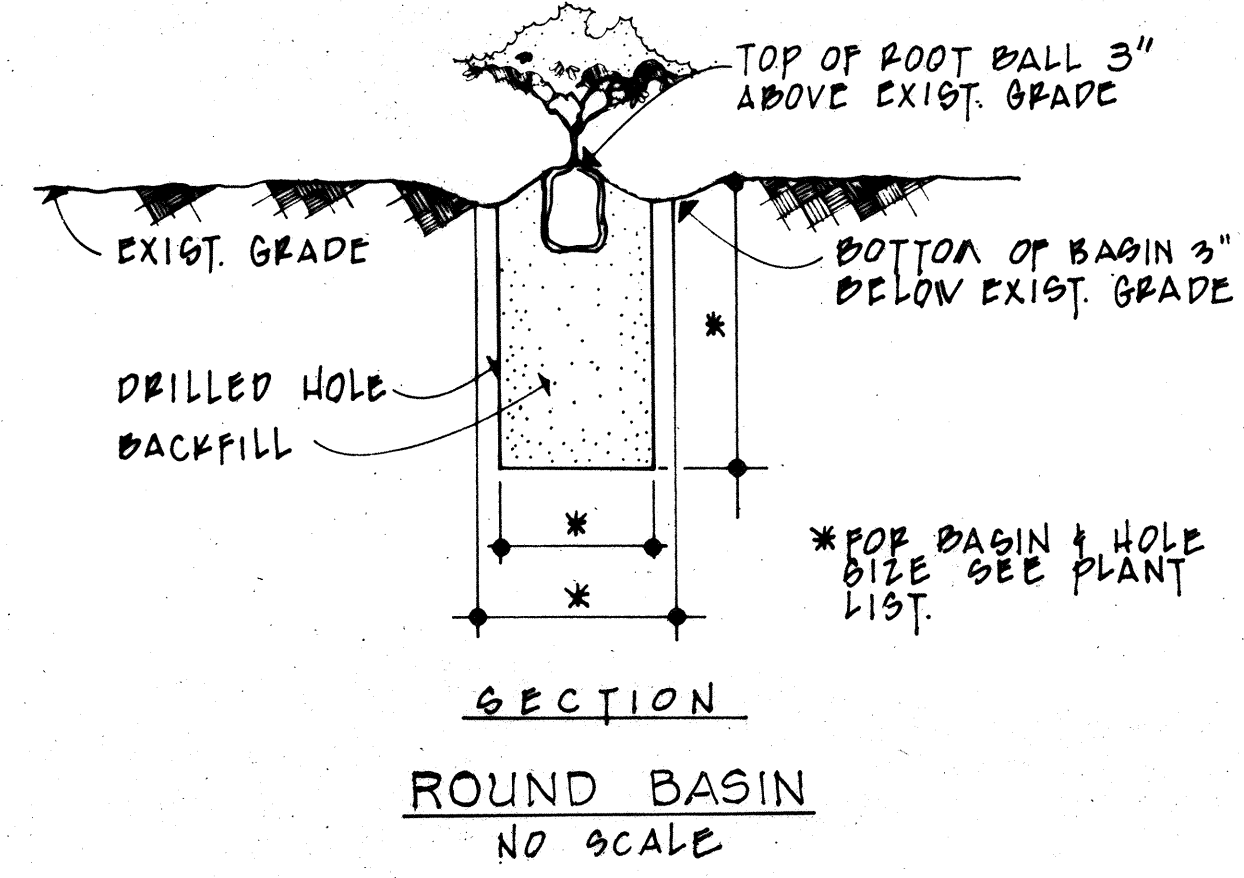


SECTION
ROUND BASIN
NO SCALE

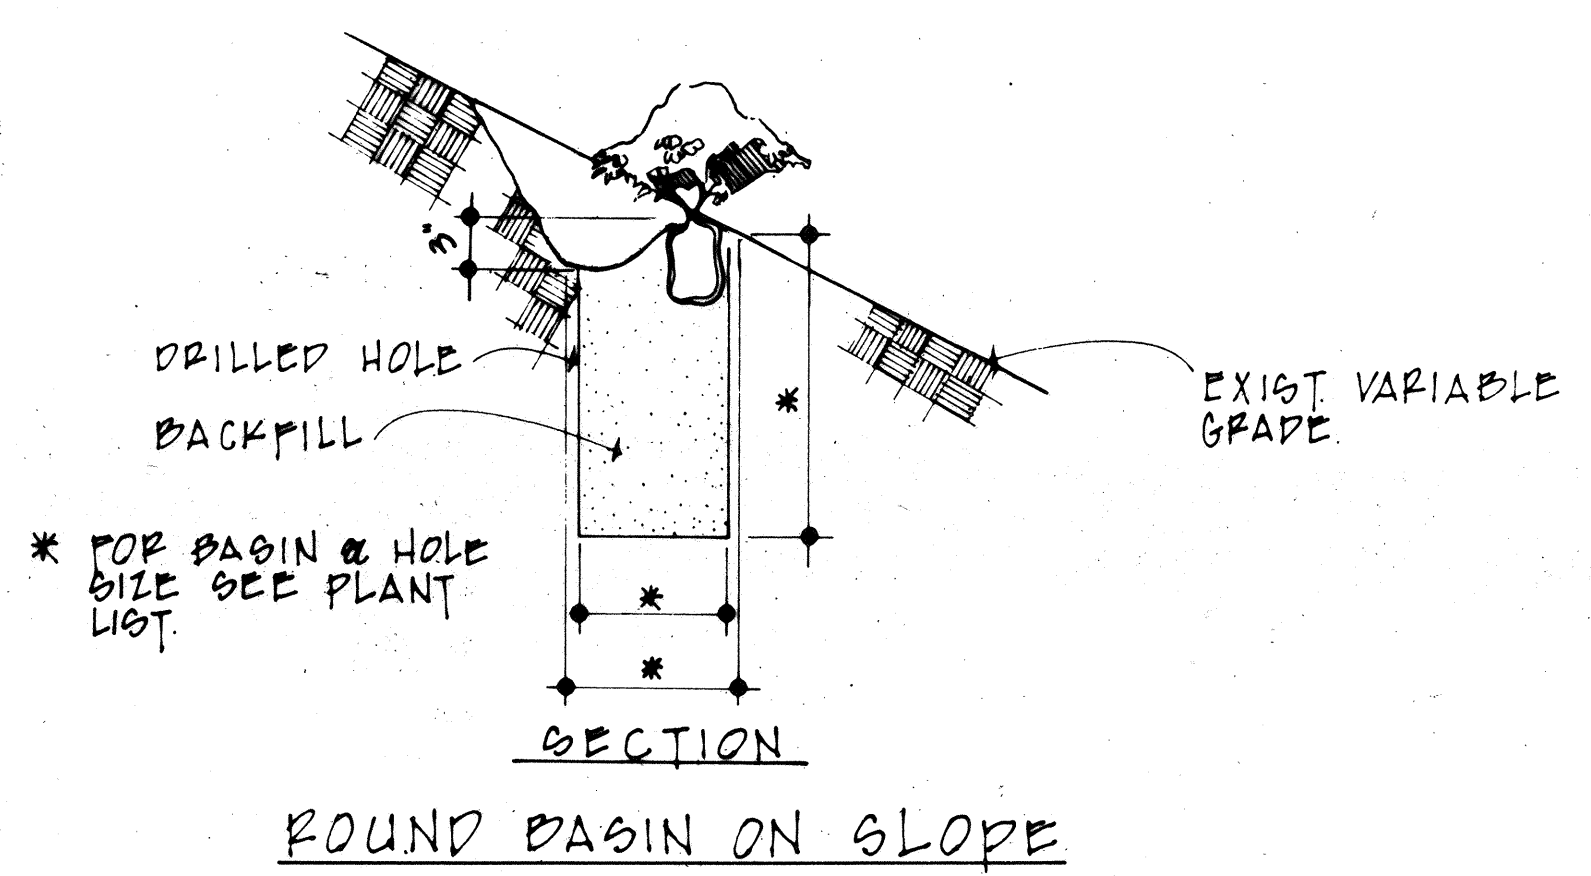


SECTION
ROUND BASIN ON SLOPE

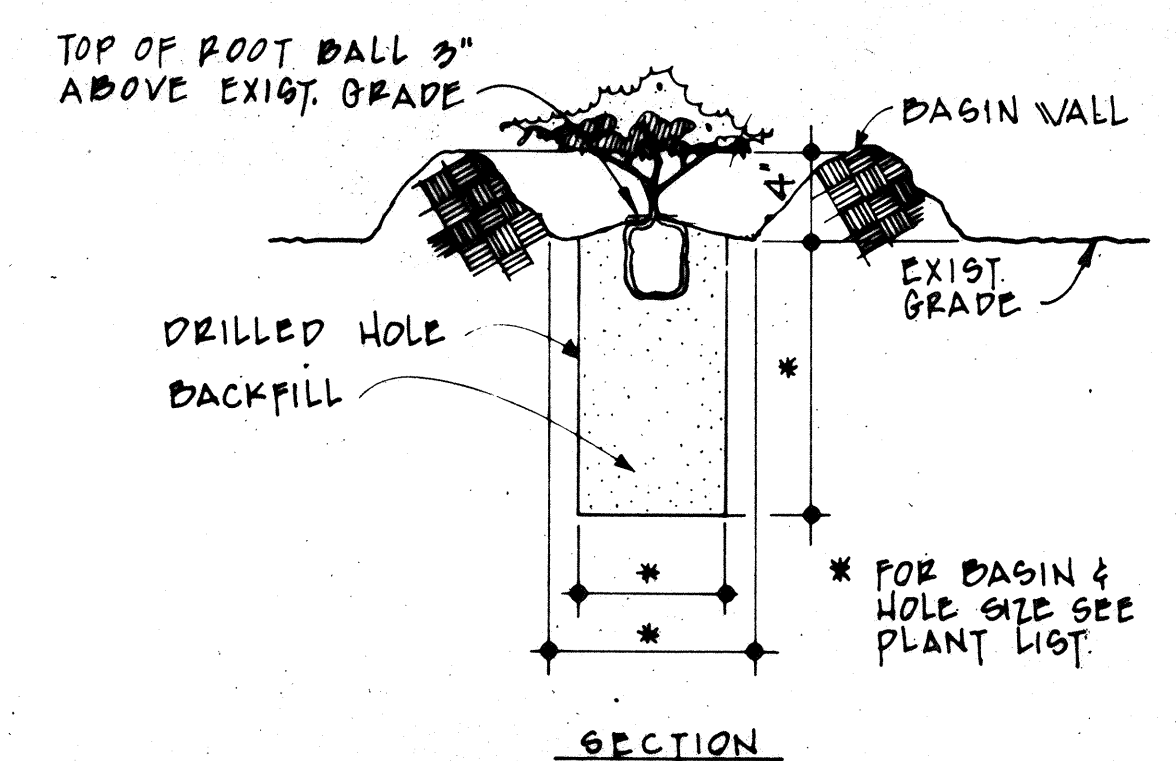


SECTION
ROUND BASIN FOR PLANTS WHERE
BUBBLE HEAD IS TO BE INSTALLED

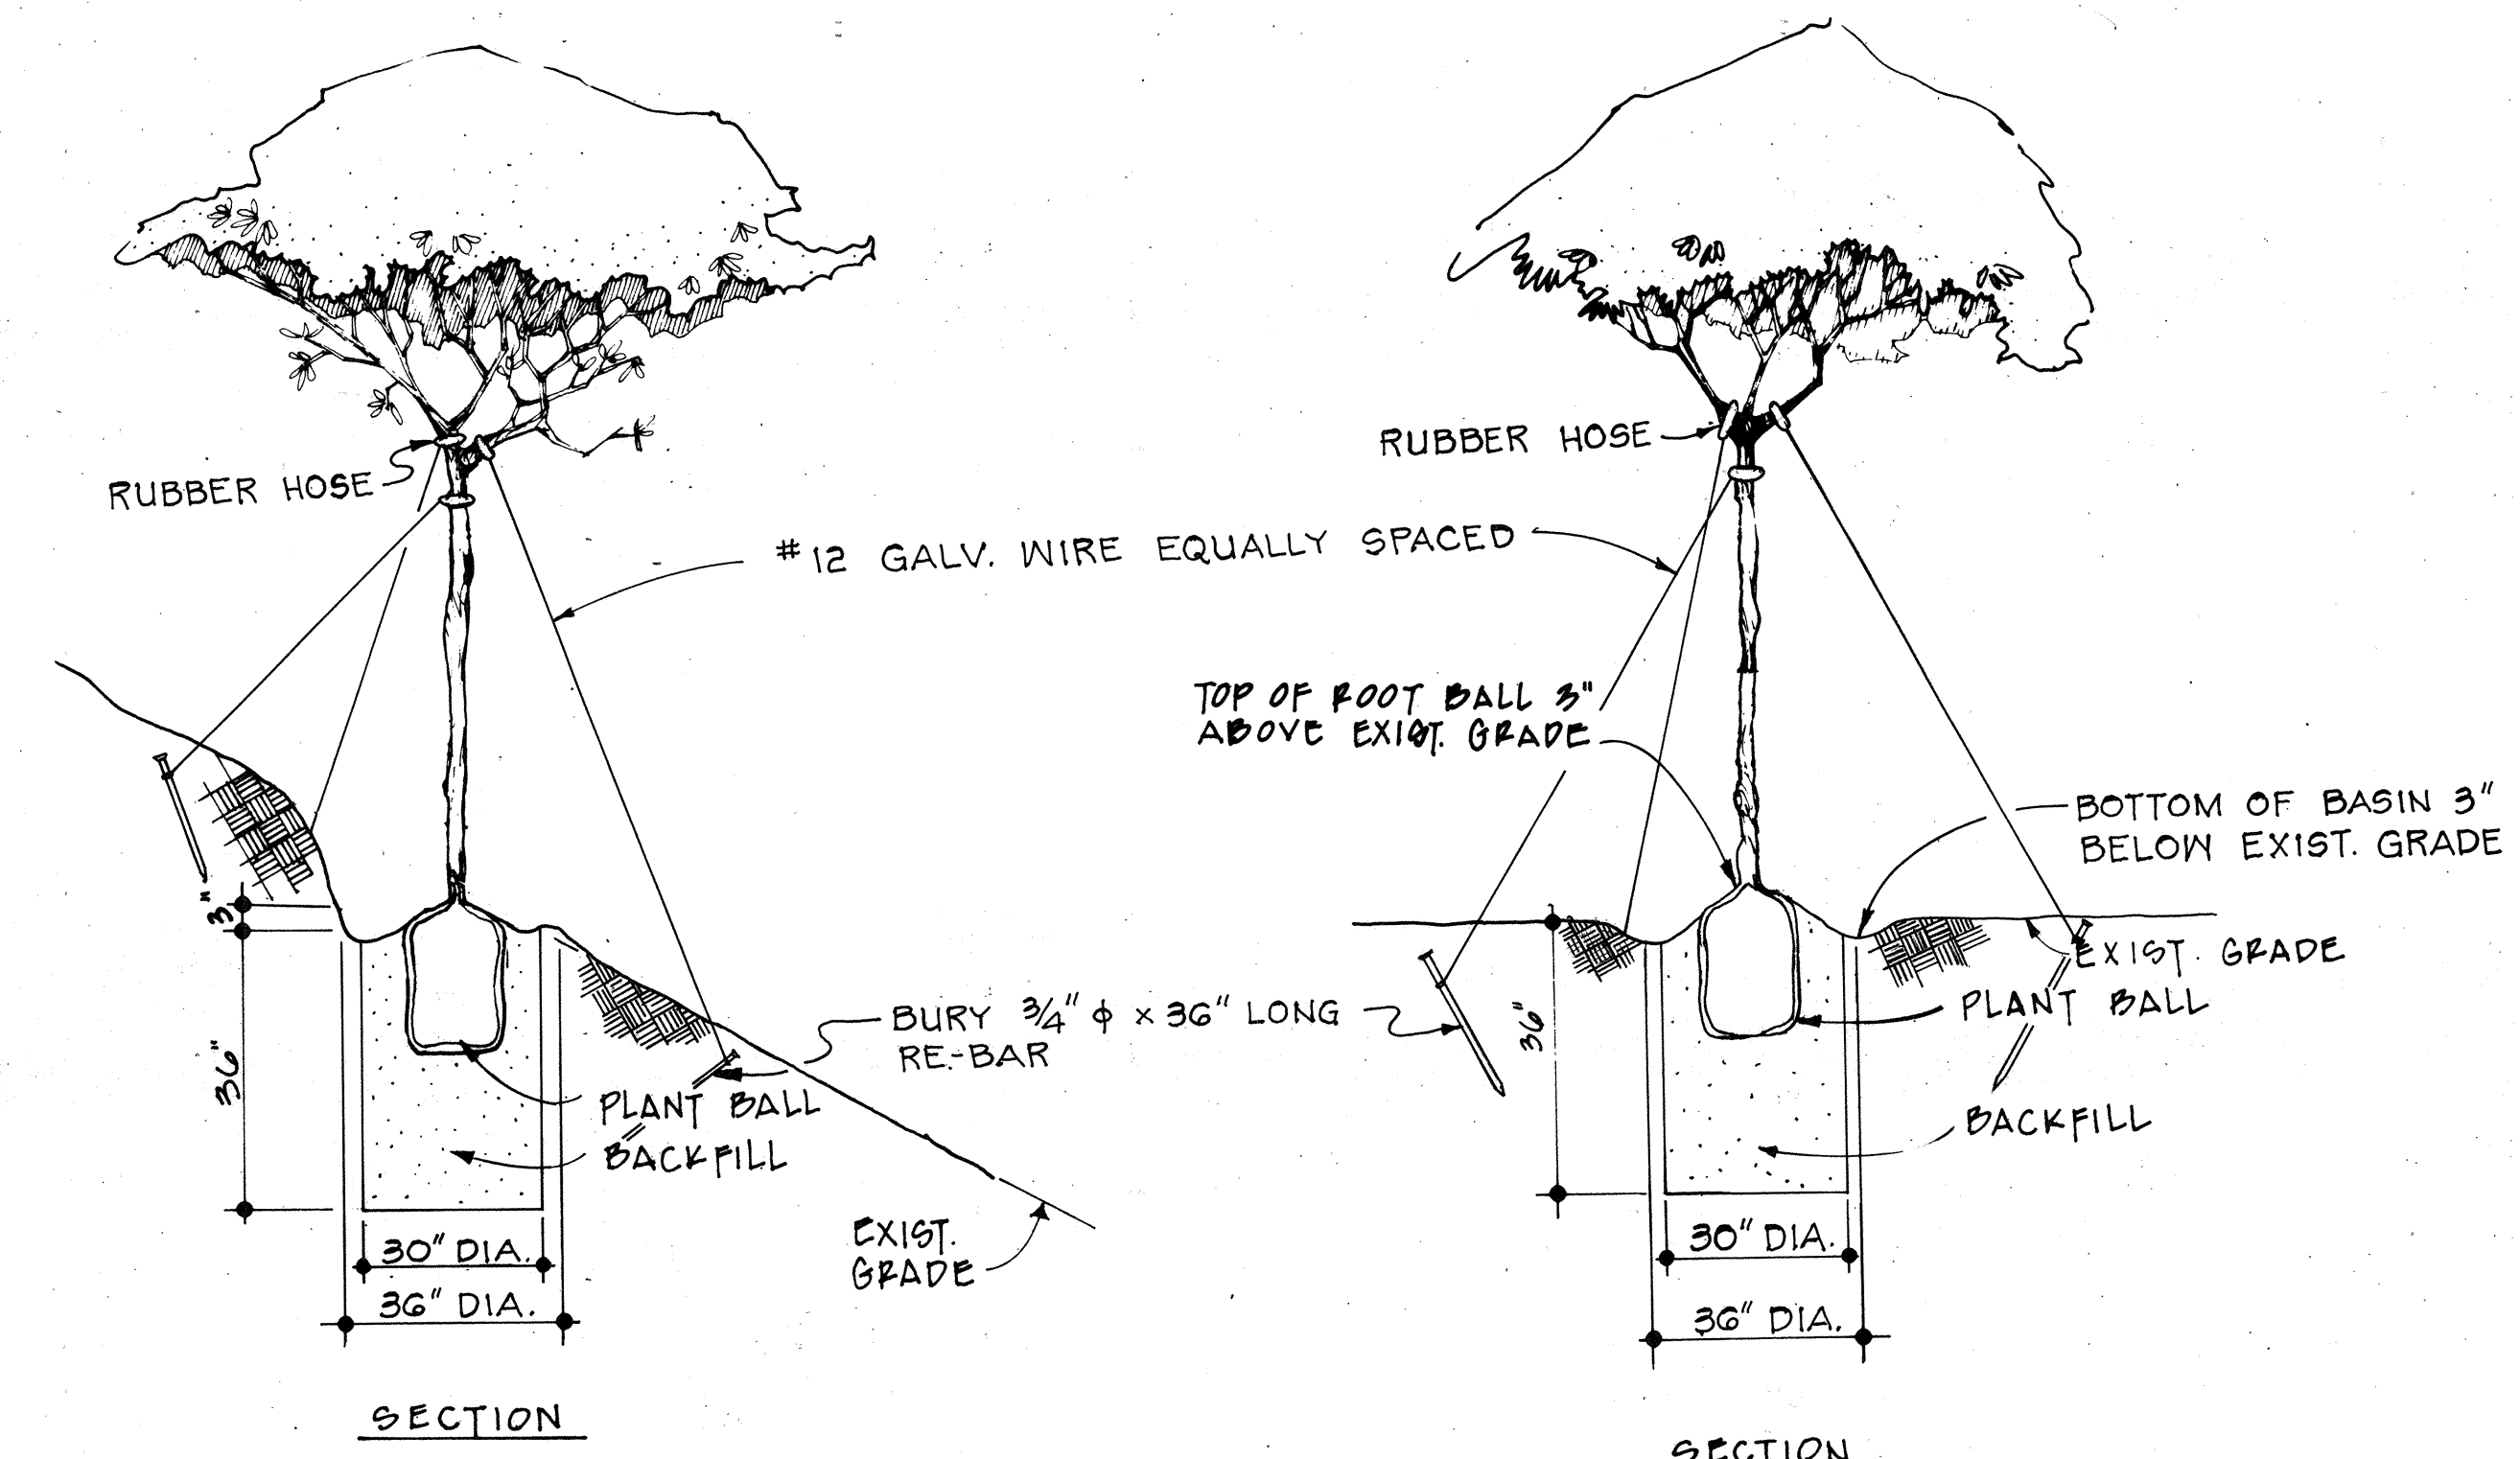


SECTION
PLANT HOLES & STAKING FOR 20 GAL. SIZE PLANTS
AND LARGER

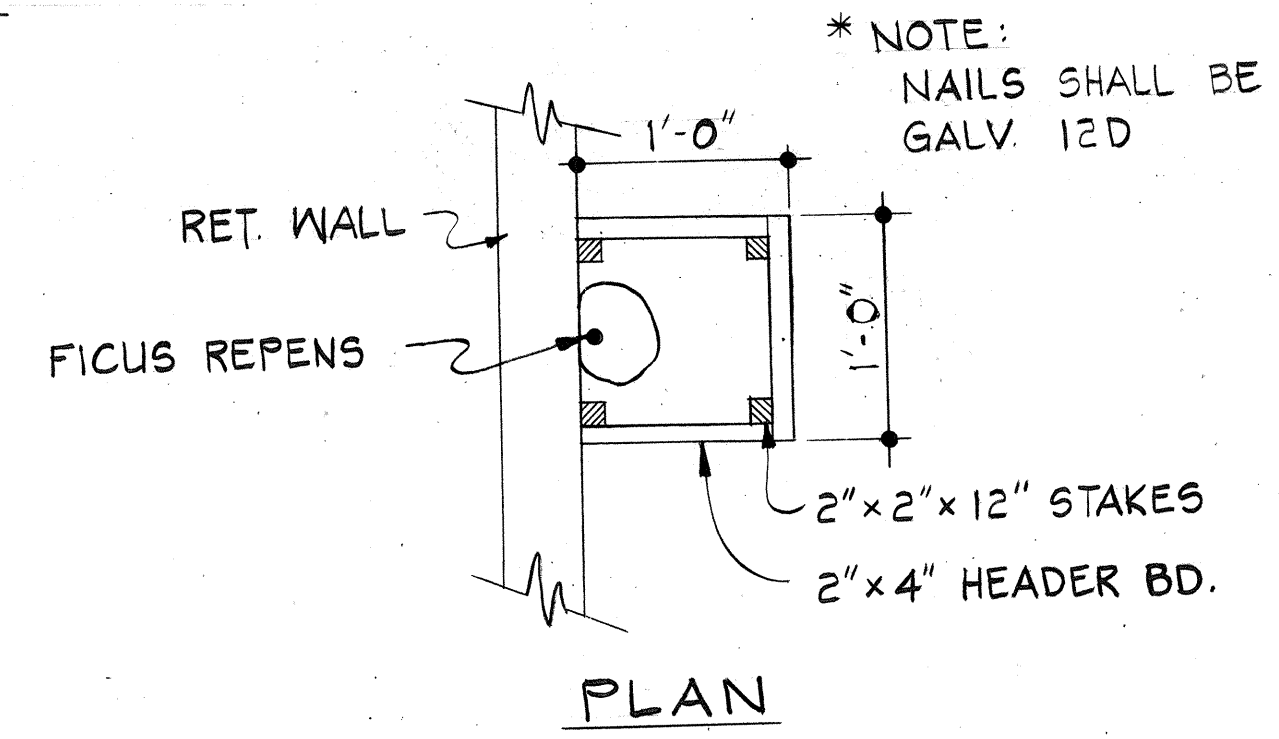

PLAN

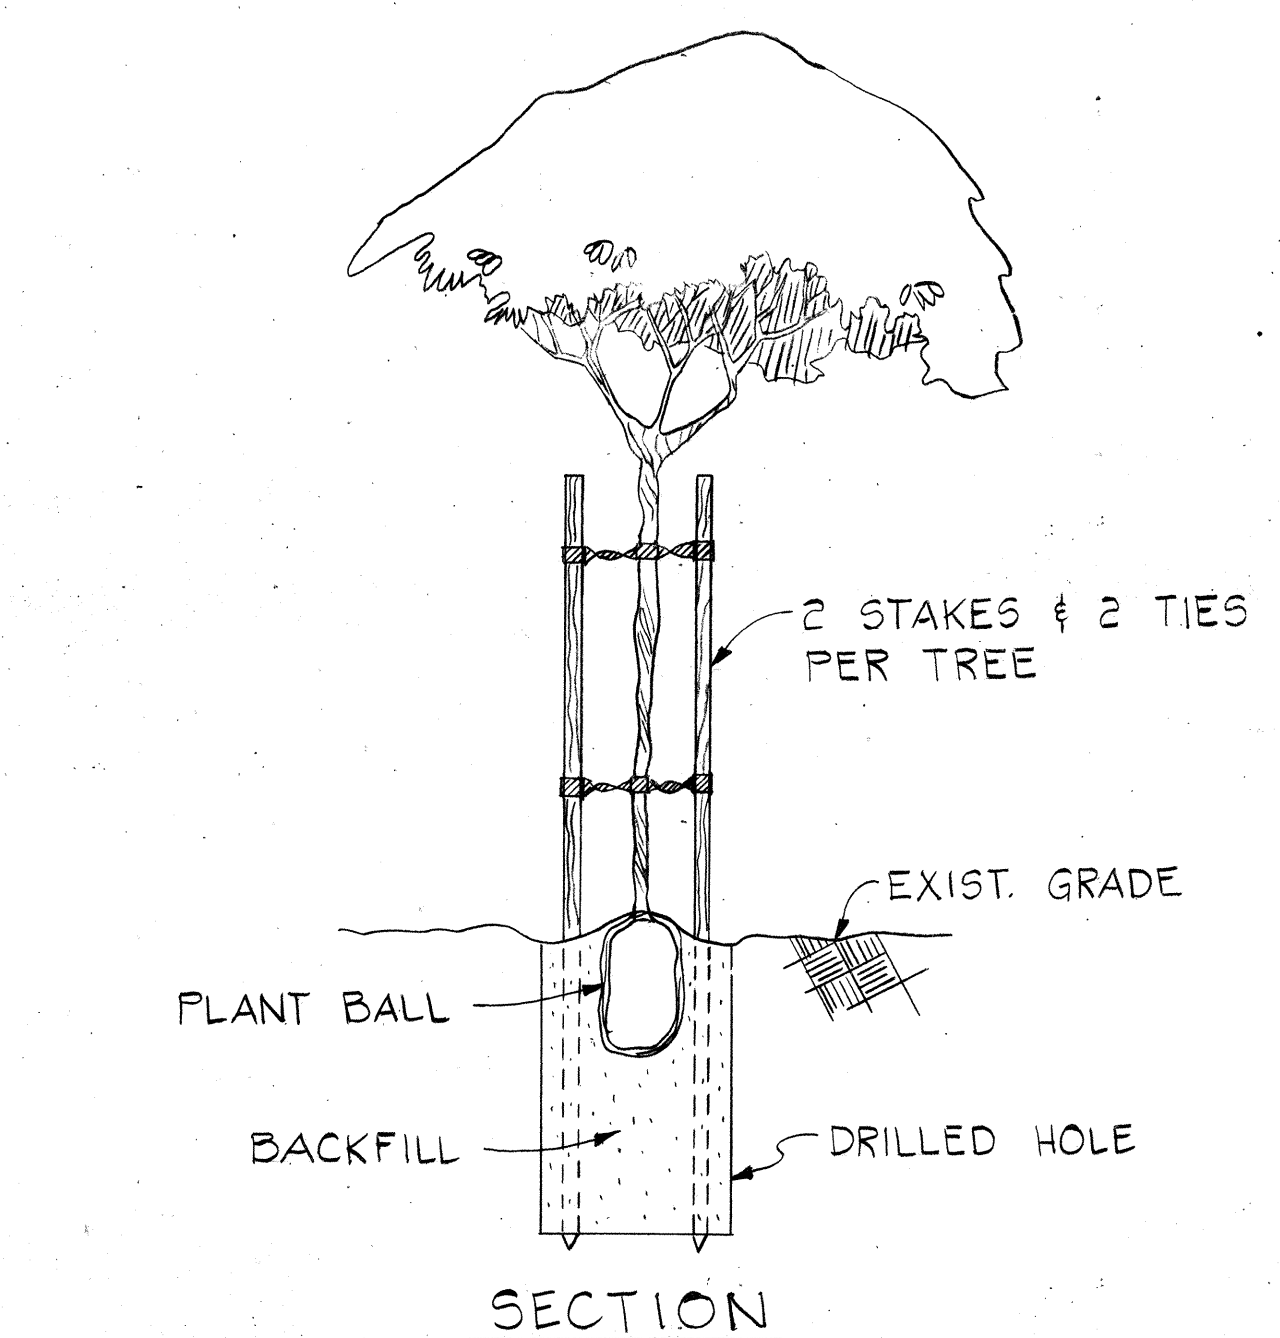

SECTION
STAKING FOR FIVE GAL. SIZE PLANTS

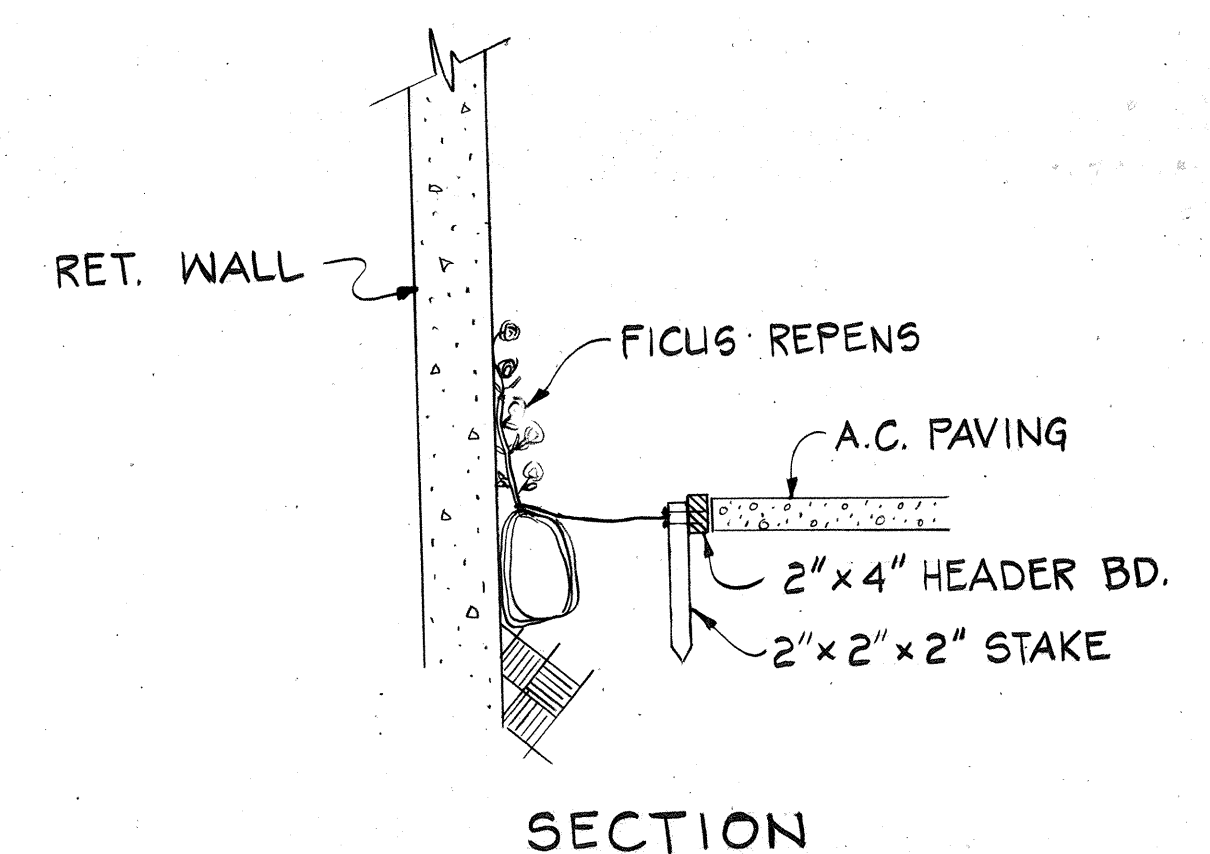

SECTION
HEADER BOARD FOR VINES
NEXT TO WALL

STATE OF HAWAII
DEPARTMENT OF TRANSPORTATION
HIGHWAYS DIVISION

PLANTING DETAILS

INTERSTATE ROUTE H-1
F.A.I. PROJ. NO. I-HI-1(144)13
NOT TO SCALE DATE: JULY, 1977
SHEET NO. 2 OF 2 SHEETS

SURVEY PLOTTED BY	DATE
DRAWN BY	
DESIGNED BY	
NOTED BY	
CHECKED BY	