


FED. ROAD DIST. NO.	STATE	FED. AID PROJ. NO.	FISCAL YEAR	SHEET NO.	TOTAL SHEETS
HAWAII	HAW.	I-H-1(84)16	1978	123	466

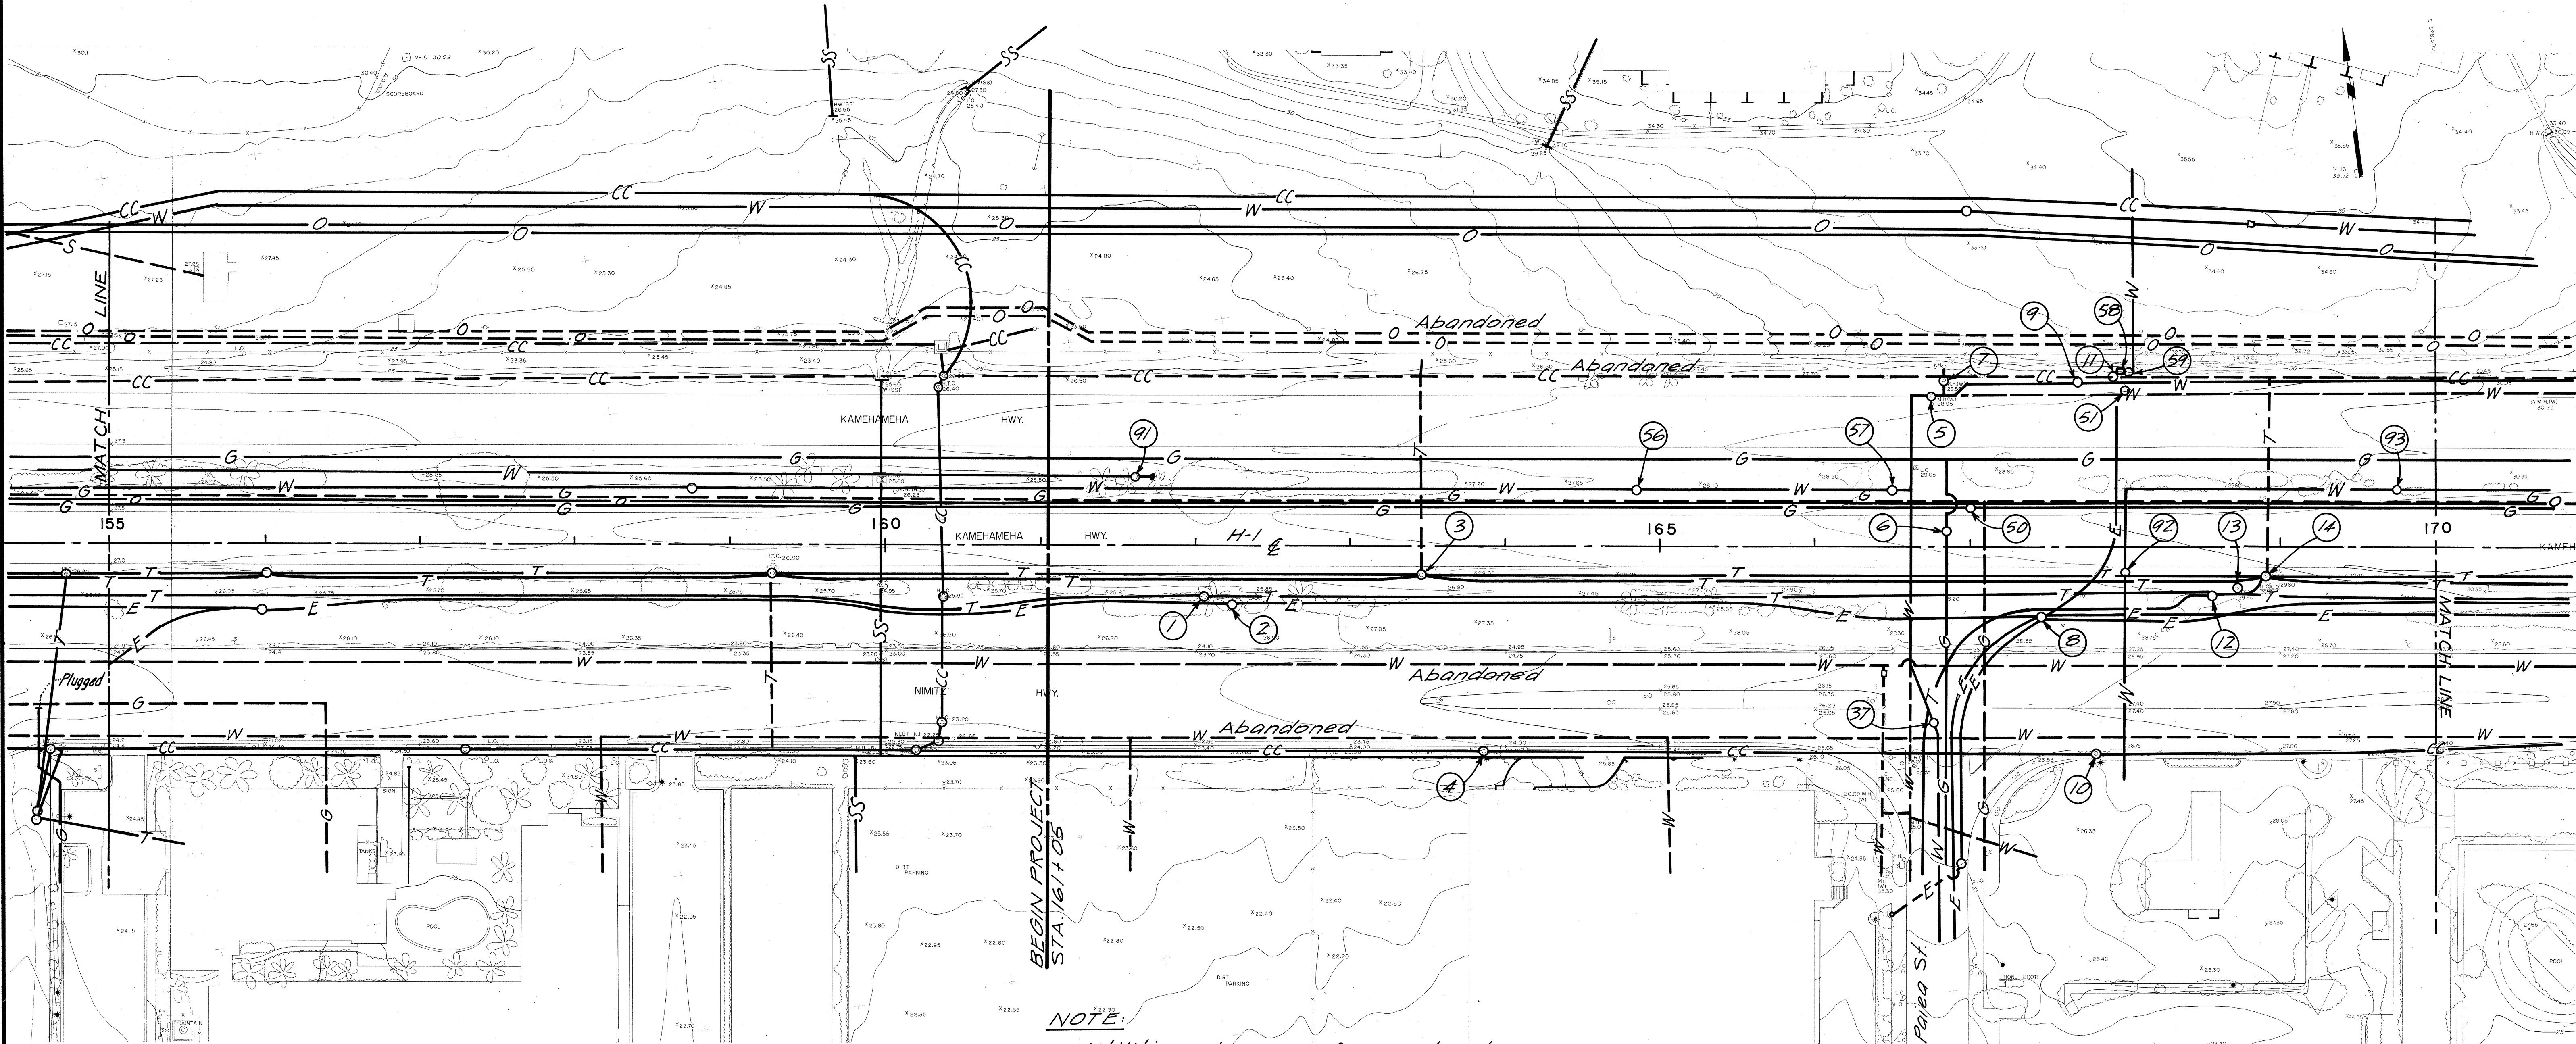

NOTE:
Utilities shown are for contractors information only. Contractor shall be responsible for verification of these utilities.

FOR INFORMATION ONLY
NOT FOR CONSTRUCTION

DATE	_____
DESIGNED BY	_____
DRAWN BY	_____
CHECKED BY	_____
NOTED BY	_____
NO.	_____

- LEGEND**
- S — Sanitary Sewer
 - SS — Storm Sewer
 - W — Water Line
 - G — Gas Line
 - O — Oil Line
 - CC — Communication Cable (Army or Navy)
 - E — Electric Ductline
 - T — Telephone Ductline
 - (circle) — Manhole, Valve Box
 - - - Abandoned Line

APPROVED:

6/15/78

CHIEF, PLANNING AND ENGINEERING
DATE
BOARD OF WATER SUPPLY

STATE OF HAWAII
DEPARTMENT OF TRANSPORTATION
HIGHWAYS DIVISION

UNDERGROUND UTILITIES
LOCATION MAP

AIRPORT INTERCHANGE
F.A.I. PROJ. NO. I-H-1(84):16


SCALE: 1" = 50'
DATE JULY 15, 1978

SHEET No. 116 OF 9 SHEETS



THIS WORK WAS PREPARED BY
ME OR UNDER MY SUPERVISION.
Leighton S. Iwasaki
Signature

FED. ROAD DIST. NO.	STATE	FED. AID PROJ. NO.	FISCAL YEAR	SHEET NO.	TOTAL SHEETS
HAWAII	HAW.	I-HI(84)16	1978	124	466

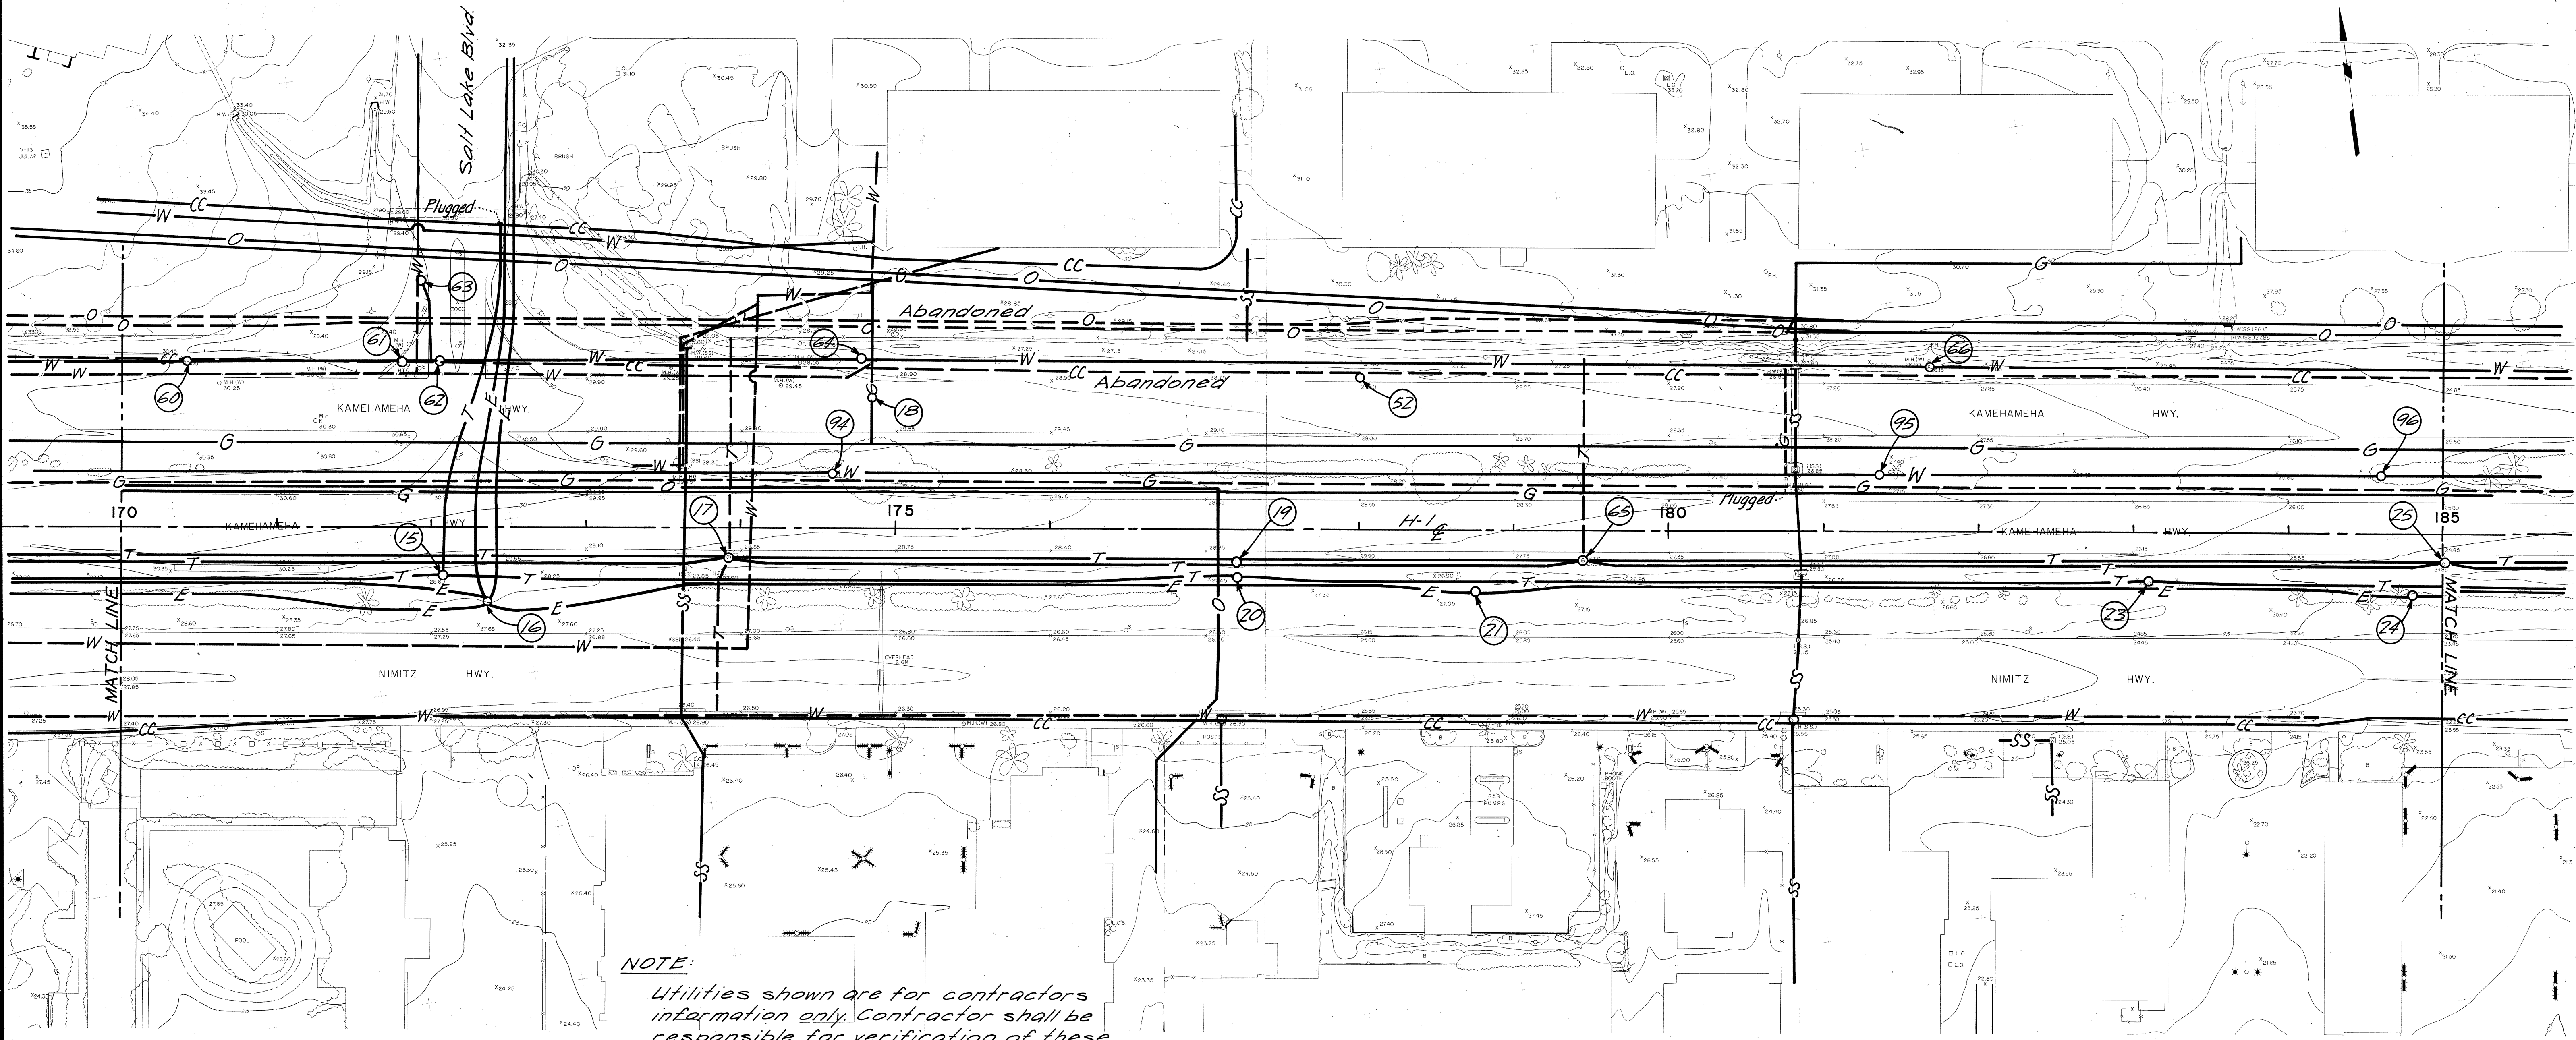

NOTE:
 Utilities shown are for contractors information only. Contractor shall be responsible for verification of these utilities.

LEGEND

- S — Sanitary Sewer
- SS — Storm Sewer
- W — Water Line
- G — Gas Line
- O — Oil Line
- CC — Communication Cable (Army or Navy)
- E — Electric Ductline
- T — Telephone Ductline
- ○ — Manhole, Valve Box
- — — Abandoned Line

**FOR INFORMATION ONLY
 NOT FOR CONSTRUCTION**

DATE	_____
SURVEY PLOTTED BY	_____
DRAWN BY	_____
DESIGNED BY	_____
NOTED BY	_____
CHECKED BY	_____
ORIGINAL PLAN	_____
NOTE BOOK	_____
No.	_____


APPROVED: *[Signature]* 4/13/78
 CHIEF, PLANNING AND ENGINEERING BOARD OF WATER SUPPLY

STATE OF HAWAII
 DEPARTMENT OF TRANSPORTATION
 HIGHWAYS DIVISION

UNDERGROUND UTILITIES
 LOCATION MAP

AIRPORT INTERCHANGE
 F.A.I. PROJ. NO. I-HI(84)16


SCALE: 1" = 50' DATE: JULY 15, 1978
 SHEET No. 17 OF 9 SHEETS

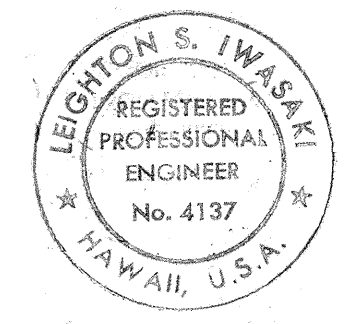

THIS WORK WAS PREPARED BY ME OR UNDER MY SUPERVISION.
Leigh S. Iwasaki
 Signature



FED. ROAD DIST. NO.	STATE	FED. AID PROJ. NO.	FISCAL YEAR	SHEET NO.	TOTAL SHEETS
HAWAII	HAW.	I-HI-1(84)16	1978	125	466

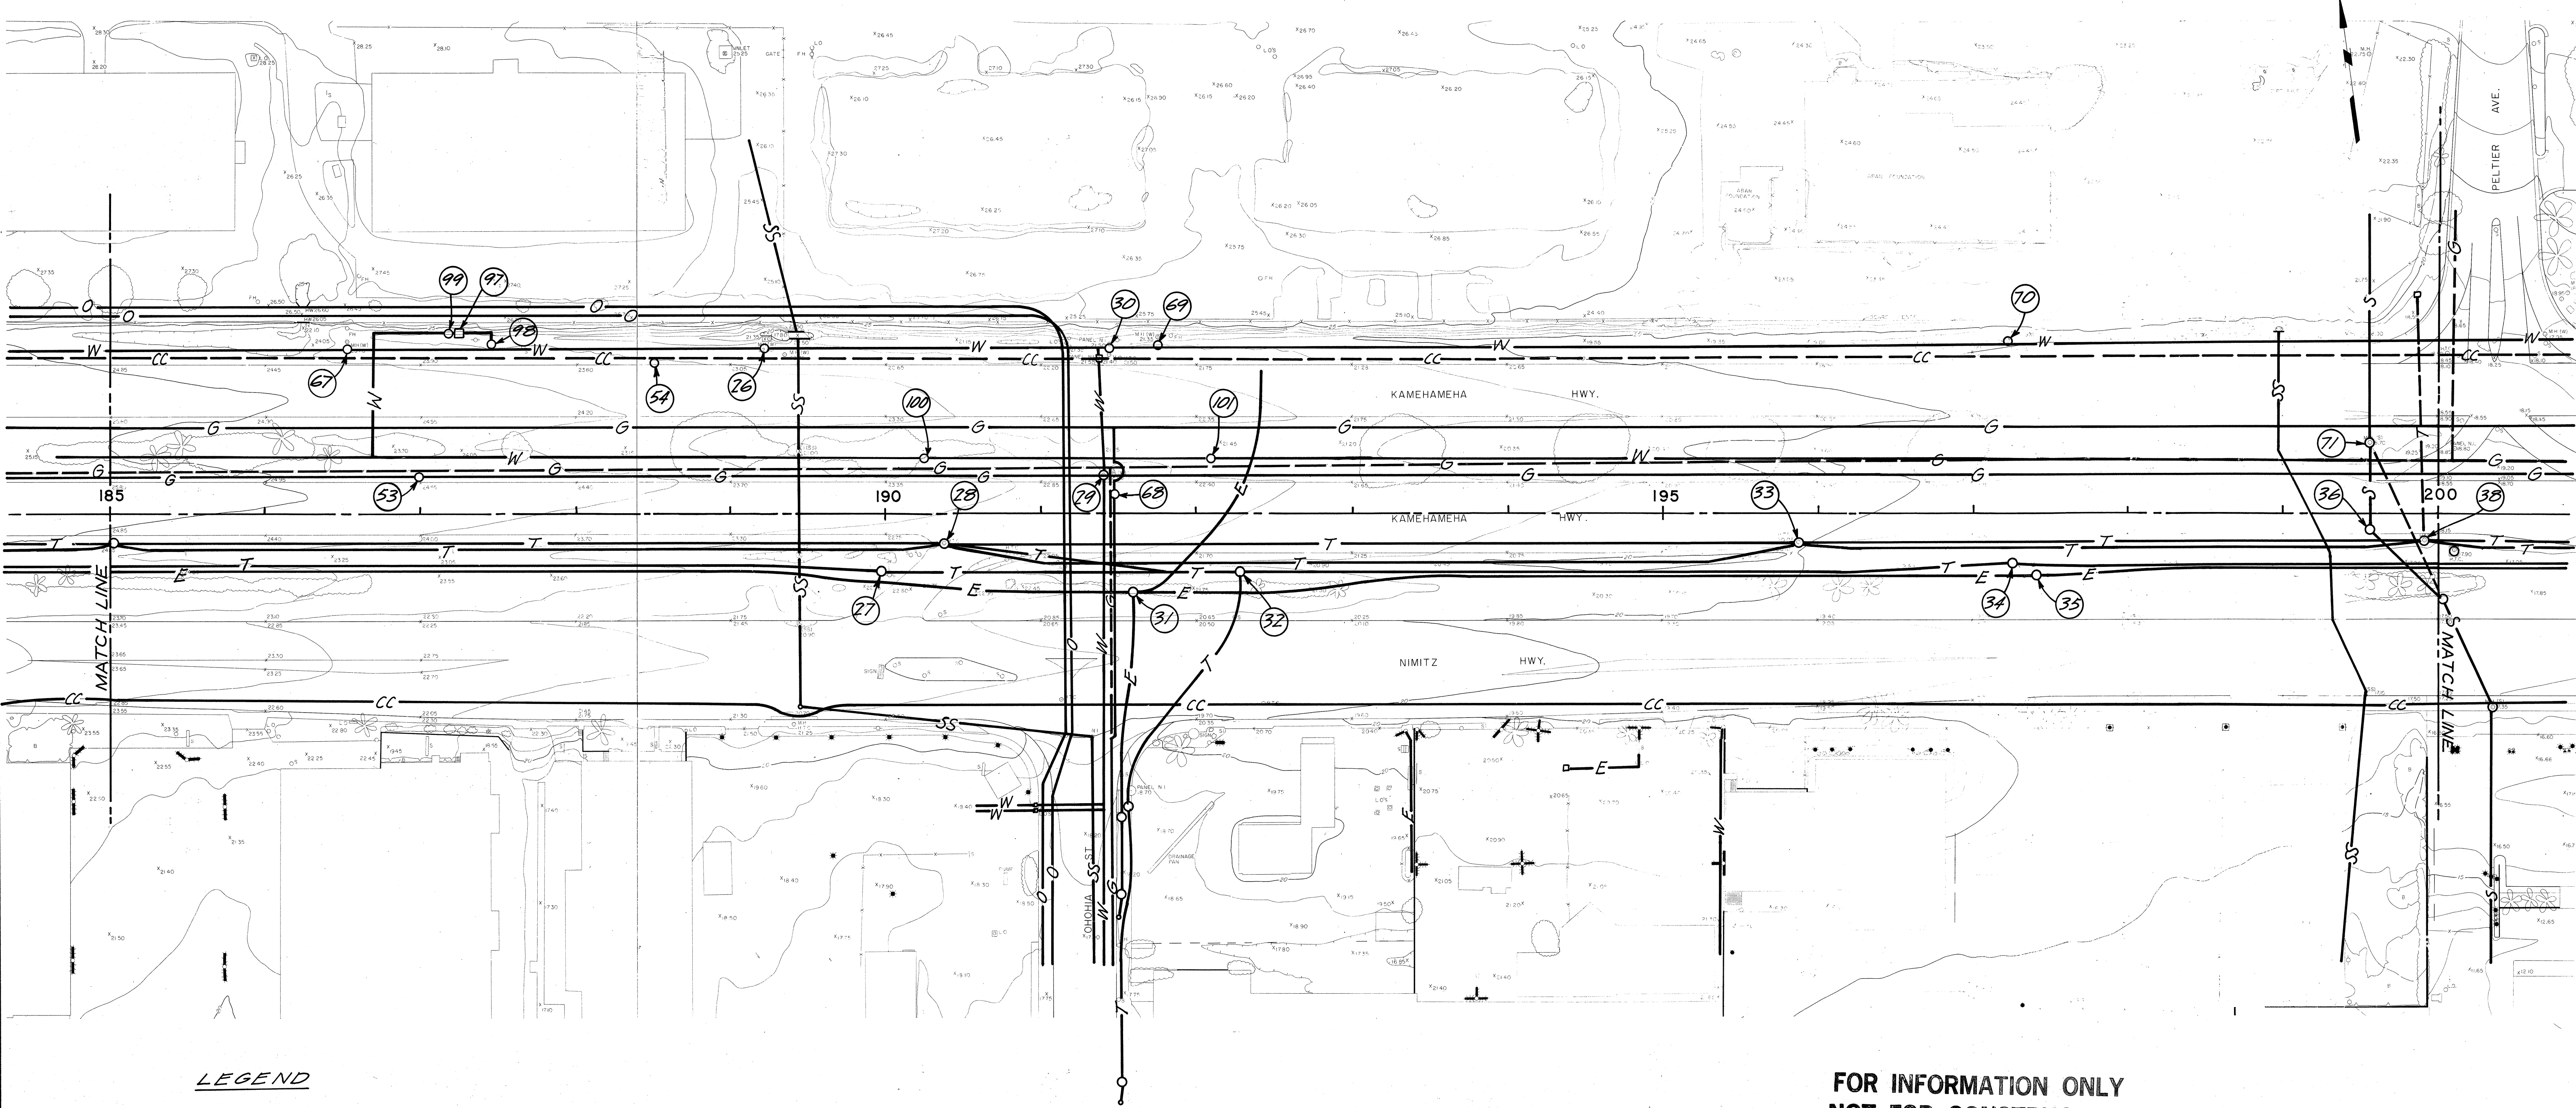


DATE	_____
ORIGINAL PLAN	_____
DESIGNED BY	_____
QUANTITIES BY	_____
CHECKED BY	_____
NOTE BOOK	_____
NO.	_____

LEGEND

- S — Sanitary Sewer
- SS — Storm Sewer
- W — Water Line
- G — Gas Line
- O — Oil Line
- CC — Communication Cable (Army or Navy)
- E — Electric Ductline
- T — Telephone Ductline
- ○ — Manhole, Valve Box
- — — Abandoned Line

NOTE:
Utilities shown are for contractors information only. Contractor shall be responsible for verification of these utilities.

**FOR INFORMATION ONLY
NOT FOR CONSTRUCTION**

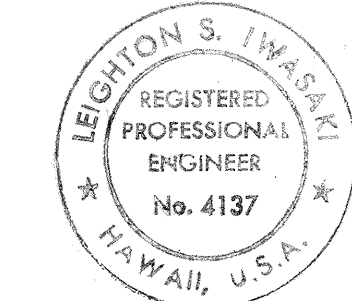

THIS WORK WAS PREPARED BY
ME OR UNDER MY SUPERVISION.
Leighton S. Iwasaki
Signature

APPROVED:

Robert A. Mendelsohn
4/13/78

CHIEF, PLANNING AND ENGINEERING
DATE
BOARD OF WATER SUPPLY

STATE OF HAWAII
DEPARTMENT OF TRANSPORTATION
HIGHWAYS DIVISION


UNDERGROUND UTILITIES
LOCATION MAP

AIRPORT INTERCHANGE
F.A.I. PROJ. NO. I-HI-1(84)16

SCALE: 1" = 50'
DATE: JULY 15, 1978

SHEET No. 125 OF 9 SHEETS

FED. ROAD DIST. NO.	STATE	FED. AID PROJ. NO.	FISCAL YEAR	SHEET NO.	TOTAL SHEETS
HAWAII	HAW.	1-11(84):16	1978	126	466

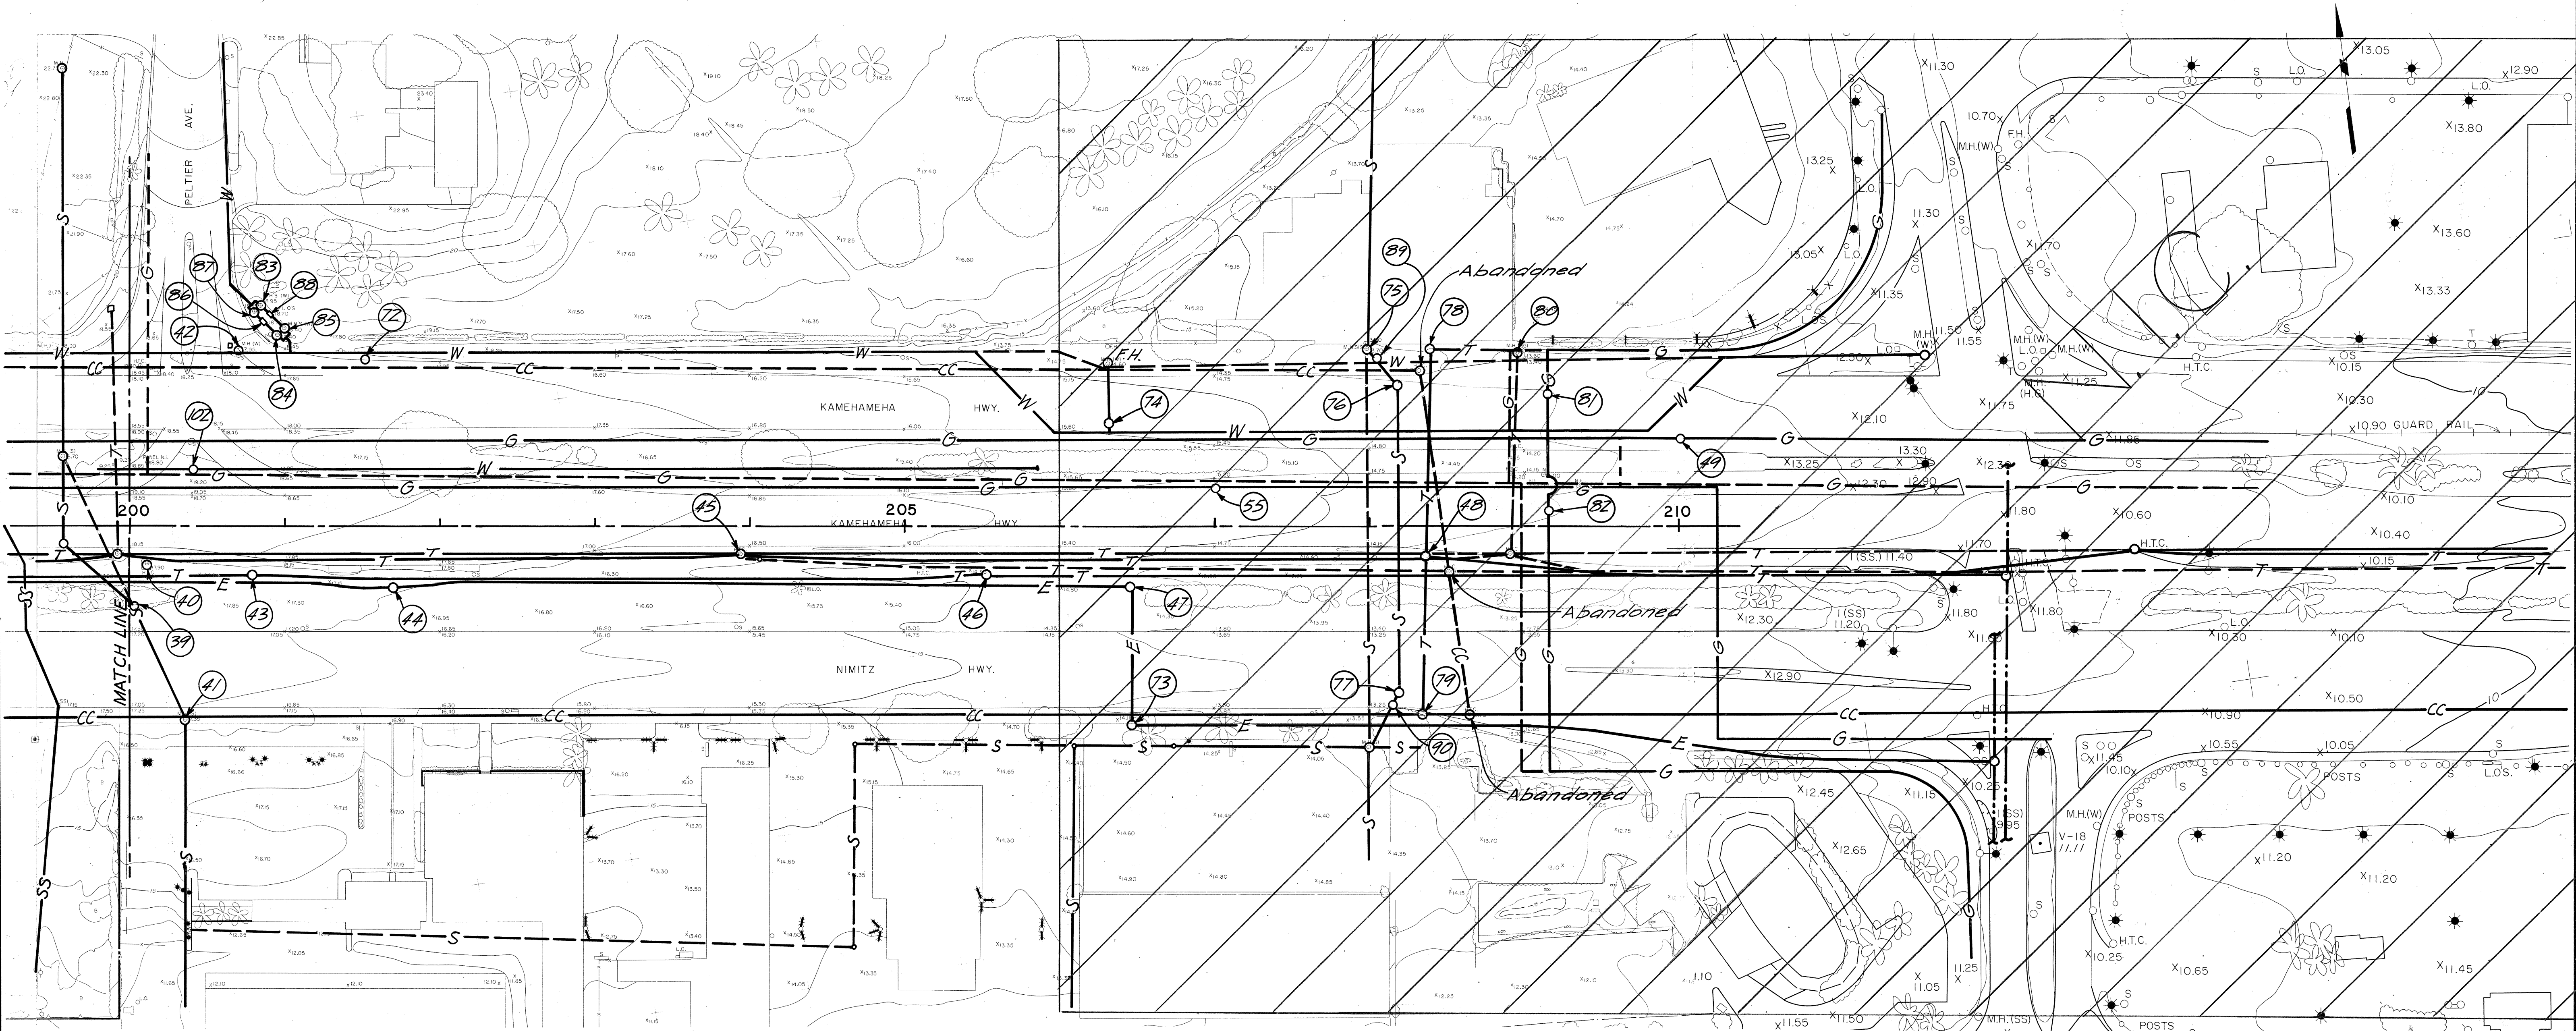

NOTE:
 Utilities shown are for contractors information only. Contractor shall be responsible for verification of these utilities.

**FOR INFORMATION ONLY
 NOT FOR CONSTRUCTION**

DATE	_____
SURVEY PLOTTED BY	_____
DRAWN BY	_____
DESIGNED BY	_____
NOTED BY	_____
CHECKED BY	_____
ORIGINAL PLAN	_____
NOTE BOOK	_____
NO.	_____

- LEGEND**
- S — Sanitary Sewer
 - SS — Storm Sewer
 - W — Water Line
 - G — Gas Line
 - O — Oil Line
 - CC — Communication Cable (Army or Navy)
 - E — Electric Ductline
 - T — Telephone Ductline
 - Manhole, Valve Box
 - Abandoned Line

APPROVED:
 CHIEF PLANNING AND ENGINEERING
 BOARD OF WATER SUPPLY

DATE: 6/15/78

STATE OF HAWAII
 DEPARTMENT OF TRANSPORTATION
 HIGHWAYS DIVISION

UNDERGROUND UTILITIES
 LOCATION MAP

AIRPORT INTERCHANGE
 F.A.I. PROJ. NO. 1-11(84):16

SCALE: 1" = 50' DATE: JULY 15, 1978

SHEET No. 126 OF 466 SHEETS



THIS WORK WAS PREPARED BY
 ME OR UNDER MY SUPERVISION.

 Leighon S. Iwasaki
 Signature