


FED. ROAD DIST. NO.	STATE	FED. AID PROJ. NO.	FISCAL YEAR	SHEET NO.	TOTAL SHEETS
HAWAII	HAW.	I-HI-1(124)16	1978	97	223

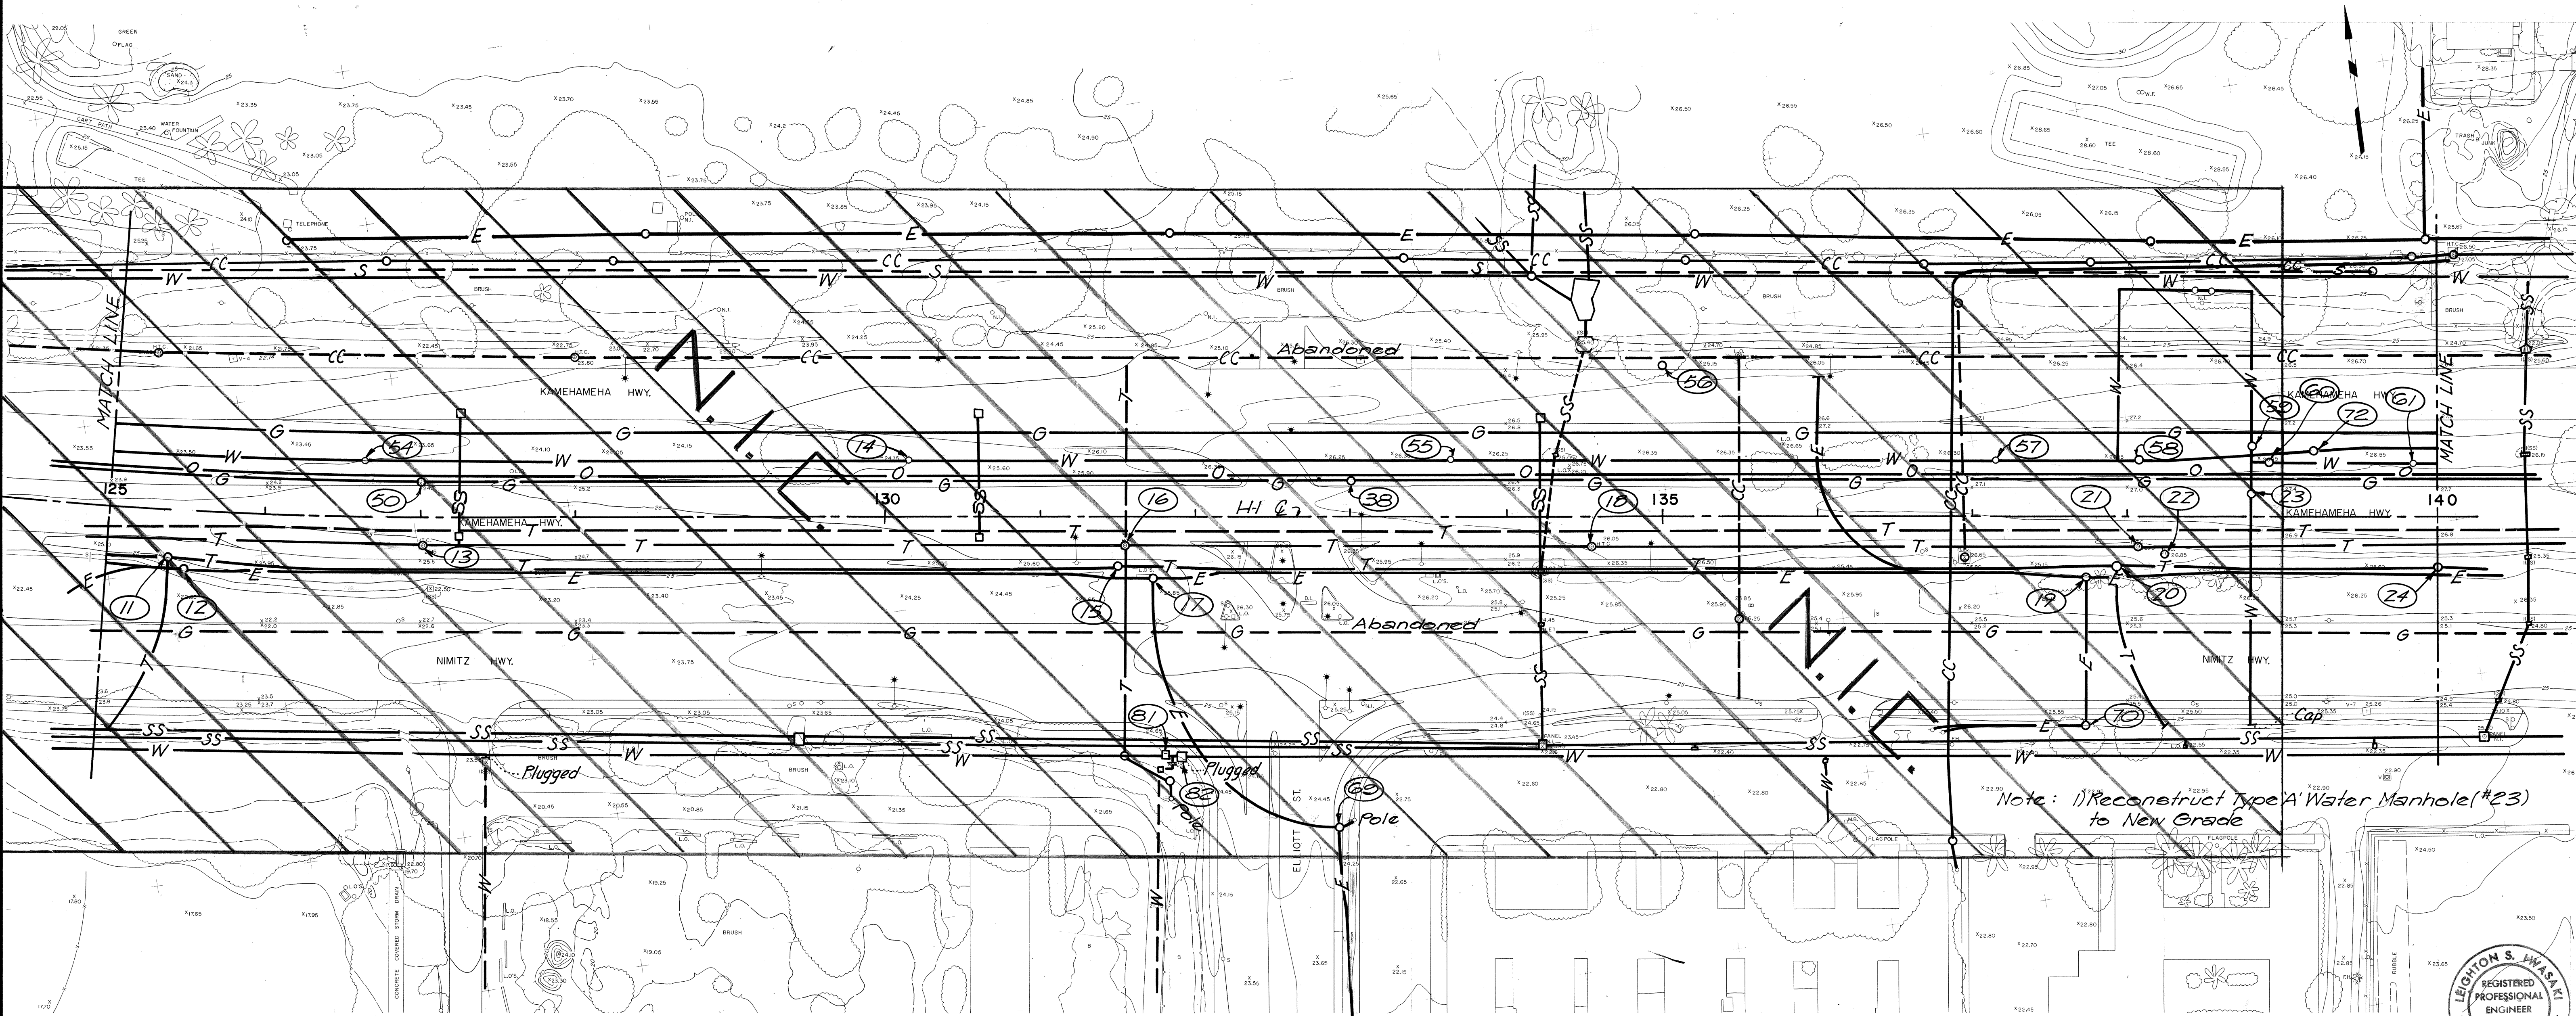


LEGEND

- S — Sanitary Sewer
- SS — Storm Sewer
- W — Water Line
- G — Gas Line
- O — Oil Line
- CC — Communication Cable (Army or Navy)
- E — Electric Line
- T — Telephone Line
- (M) — Manhole
- (V) — Water Valve or Faucet
- (A) — Abandoned Line

FOR INFORMATION ONLY
NOT FOR CONSTRUCTION

NOTE:
Utilities shown are for contractors information only. Contractor shall be responsible for verification of these utilities.

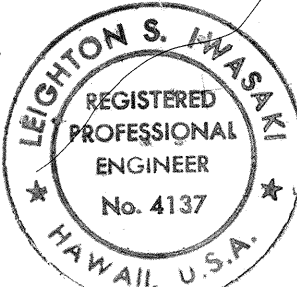

THIS WORK WAS PREPARED BY
ME OR UNDER MY SUPERVISION.
Leighton S. Olivas
Signature

APPROVED:
Robert H. ... 5/25/77
CHIEF, PLANNING & ENGINEERING - DATE
BOARD OF WATER SUPPLY

STATE OF HAWAII
DEPARTMENT OF TRANSPORTATION
HIGHWAYS DIVISION

UNDERGROUND UTILITIES
LOCATION MAP

AIRPORT INTERCHANGE
F.A.I. PROJ. NO. I-HI-1(124):16

SCALE: 1"=50' DATE: SEP 5, 1978
SHEET No. 18 OF 10 SHEETS

DESIGNED BY	DATE
DRAWN BY	
CHECKED BY	
NOTED BY	
REVISIONS	
1	
2	
3	
4	
5	
6	
7	
8	
9	
10	

PLAN		BY	DATE
SURVEYED _____			
PLOTTED _____			
ALIGNMENT CHECKED _____			
RT. OF WAY CHECKED _____			
NO _____			

LEGEND

—S—	Sanitary Sewer
—SS—	Storm Sewer
—W—	Water Line
—G—	Gas Line
—O—	Oil Line
—CC—	Communication Cable (Army or Navy)
—E—	Electric Line
—T—	Telephone Line
—○—	Manhole
—□—	Water Valve or Faucet
— — —	Abandoned Line

**FOR INFORMATION ONLY
NOT FOR CONSTRUCTION**




THIS WORK WAS PREPARED BY
ME OR UNDER MY SUPERVISION.

Leighton J. Swasinski
Signature

NOTE:
Utilities shown are for contractors information only. Contractor shall be responsible for verification of these utilities.

APPROVED: Edouard 9/14/77
CHIEF, DIVISION OF SEWERS DATE
STATE OF HAWAII
DEPARTMENT OF TRANSPORTATION
HIGHWAYS DIVISION
UNDERGROUND UTILITIES
LOCATION MAP
AIRPORT INTERCHANGE
F.A.I. PROJ. NO. I-HI-1 (224):16
SCALE: 1" = 50' DATE: SEP 5, 1978
SHEET NO. 11 OF 10 SHEETS

FED. ROAD DIST. NO.	STATE	FED. AID PROJ. NO.	FISCAL YEAR	SHEET NO.	TOTAL SHEETS
HAWAII	HAW.	I-H-1(24)16	1973	99	223

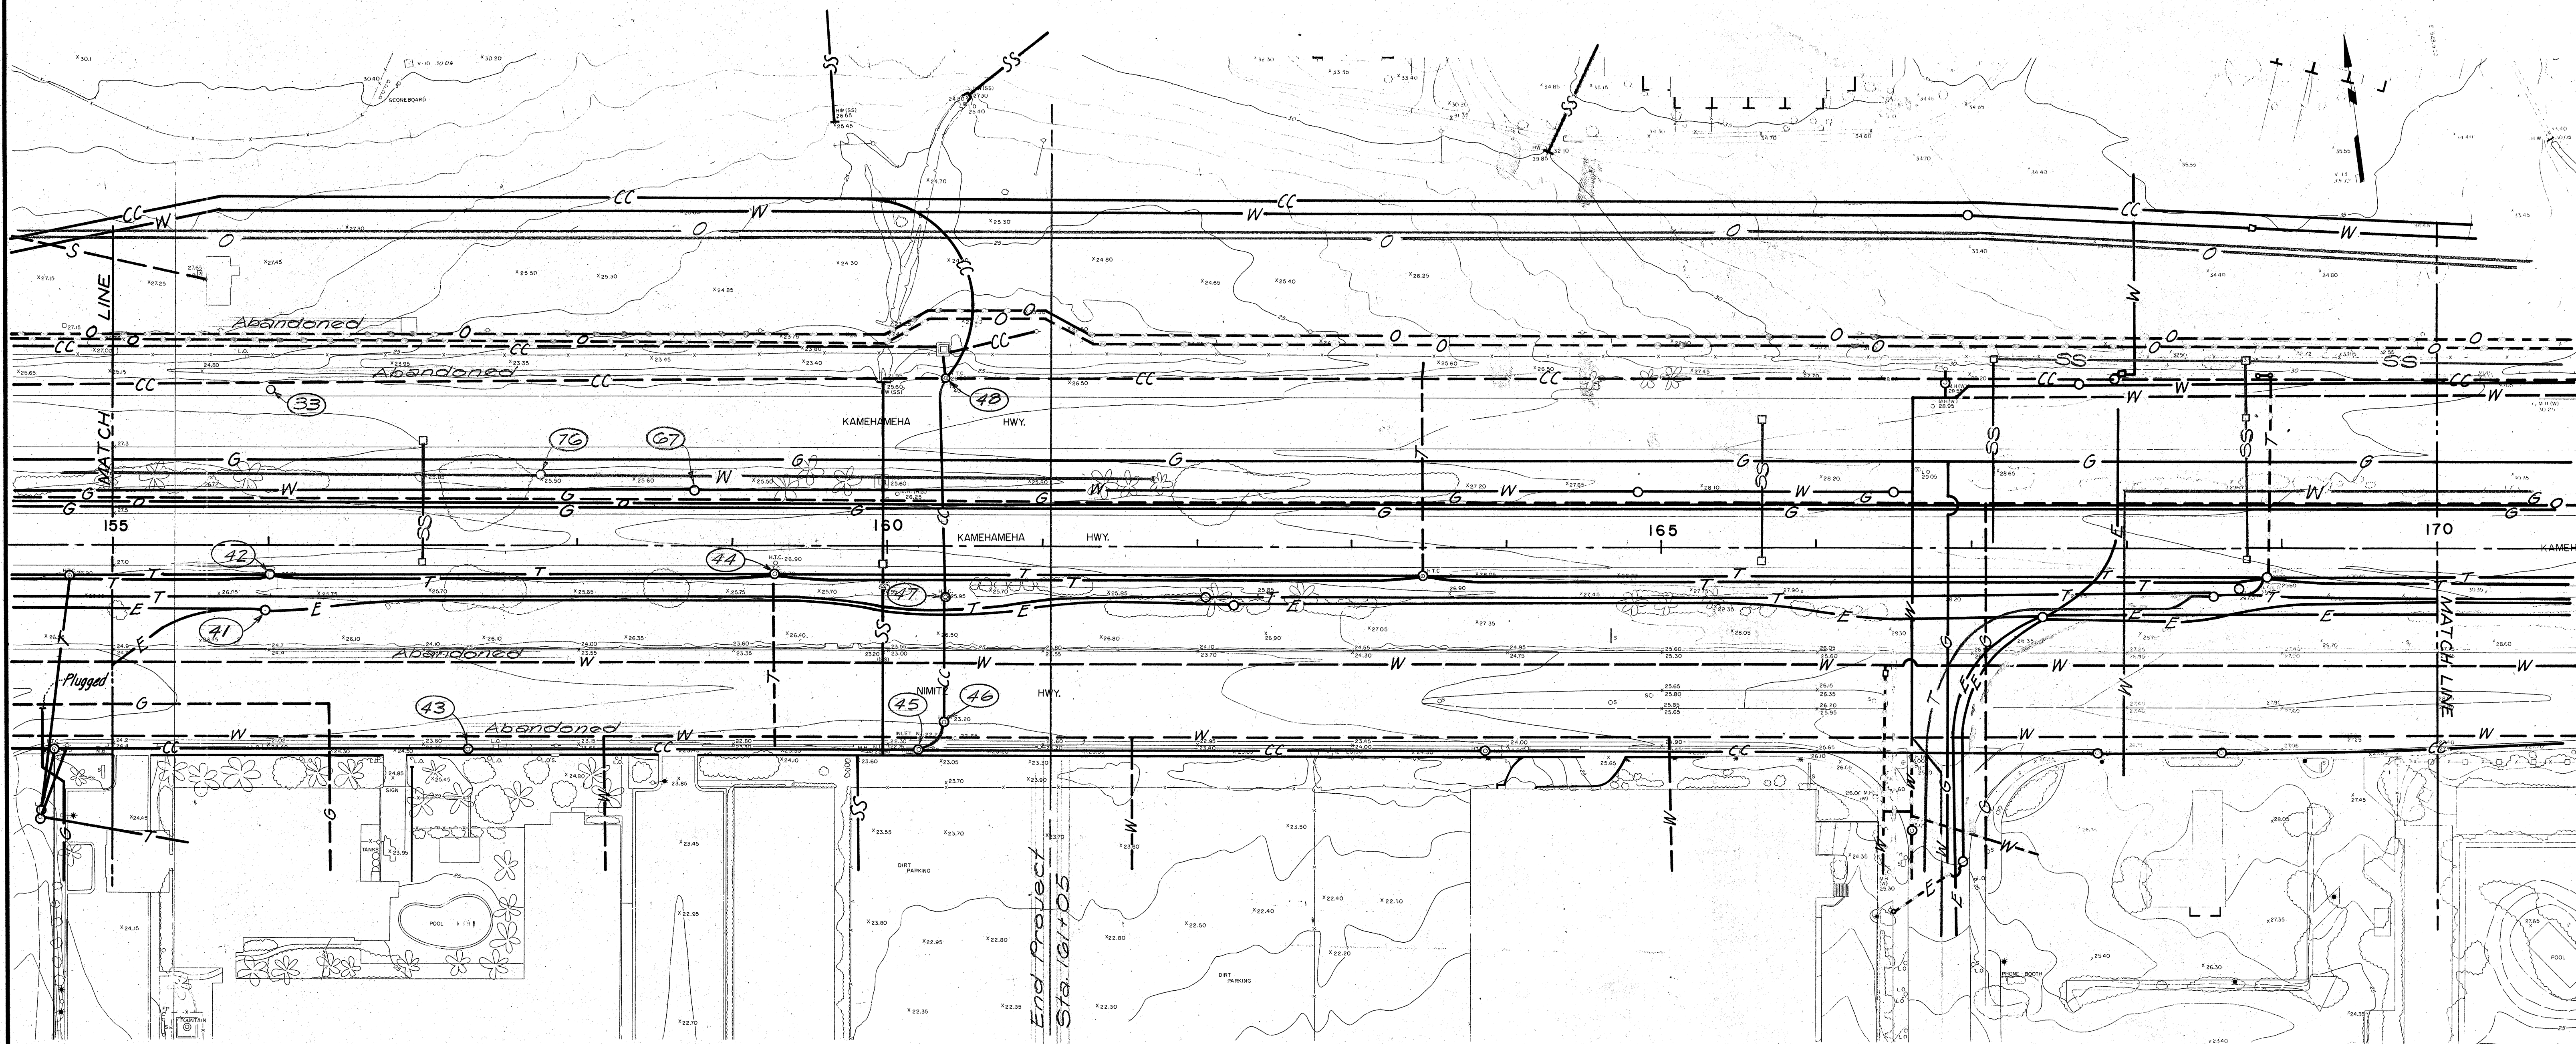

LEGEND

— S —	Sanitary Sewer
— SS —	Storm Sewer
— W —	Water Line
— G —	Gas Line
— O —	Oil Line
— CC —	Communication Cable (Army or Navy)
— E —	Electric Line
— T —	Telephone Line
— (Symbol) —	Manhole
— (Symbol) —	Water Valve or Faucet
— (Symbol) —	Abandoned Line

FOR INFORMATION ONLY
NOT FOR CONSTRUCTION

LEIGHON S. IWASKI
REGISTERED
PROFESSIONAL
ENGINEER
No. 4137
HAWAII, U.S.A.
THIS WORK WAS PREPARED BY
ME OR UNDER MY SUPERVISION.
Leighon S. Iwaski
Signature

NOTE:
Utilities shown are for contractors
information only. Contractor shall be
responsible for verification of these utilities.

STATE OF HAWAII
DEPARTMENT OF TRANSPORTATION
HIGHWAYS DIVISION

UNDERGROUND UTILITIES
LOCATION MAP

AIRPORT INTERCHANGE
FAI PROJ NO I-H-1(24)16

SCALE: 1" = 50' DATE SEP 5, 1974

SHEET No. 010 OF 10 SHEETS

DATE	_____
SURVEY PLOTTED BY	_____
DRAWN BY	_____
DESIGNED BY	_____
CHECKED BY	_____
ORIGINAL PLAN	_____
NOTE BOOK	_____
No.	_____