
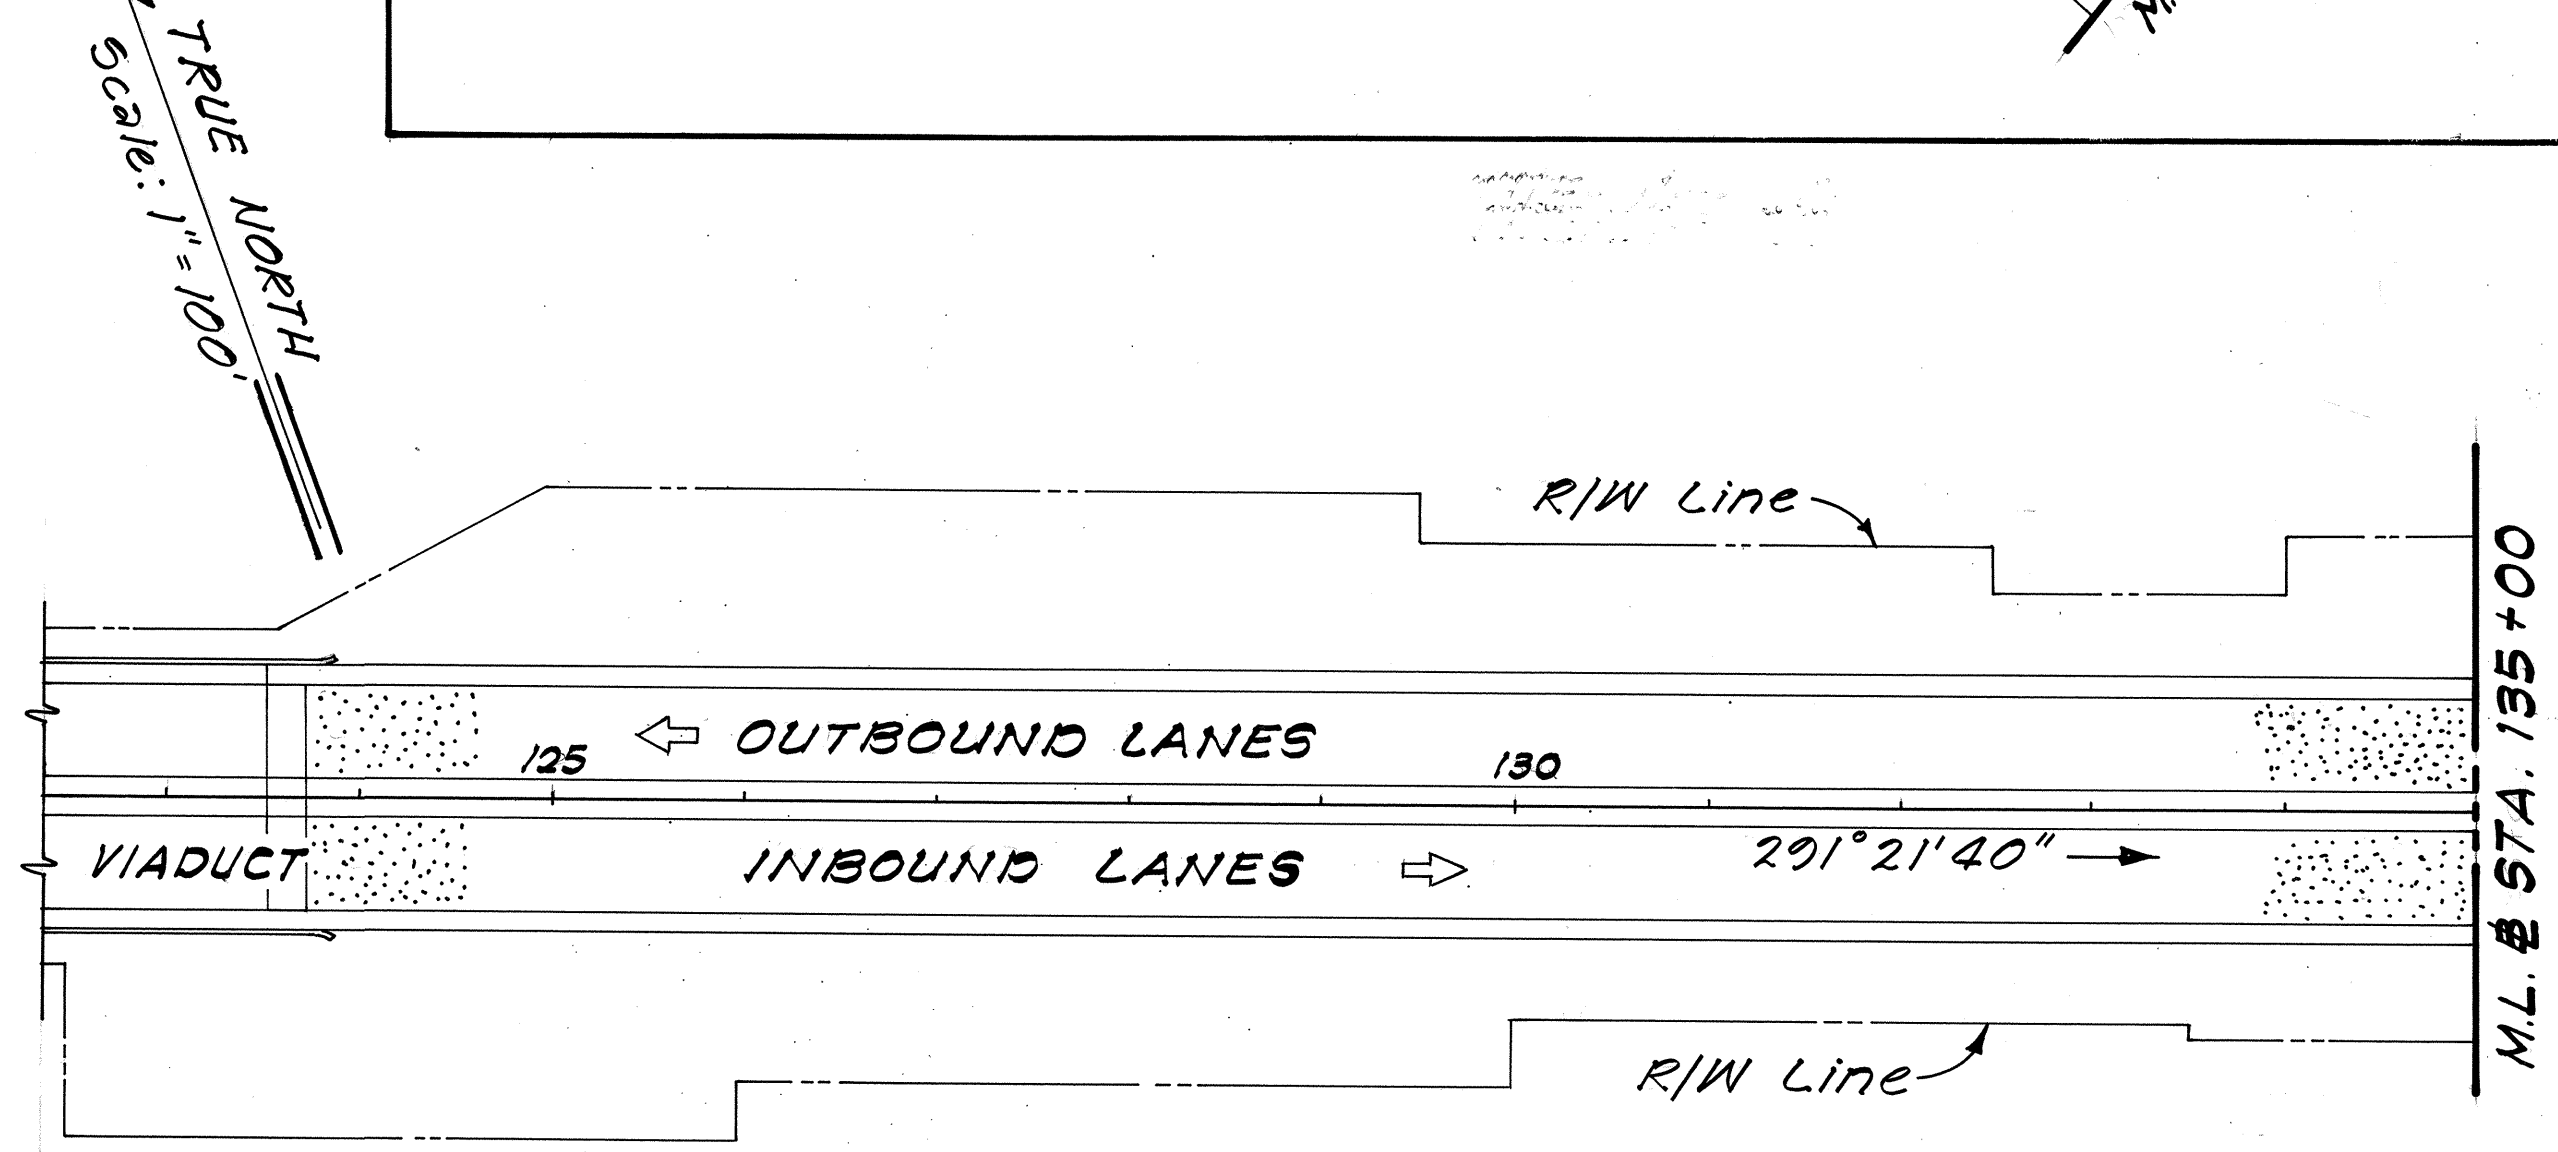
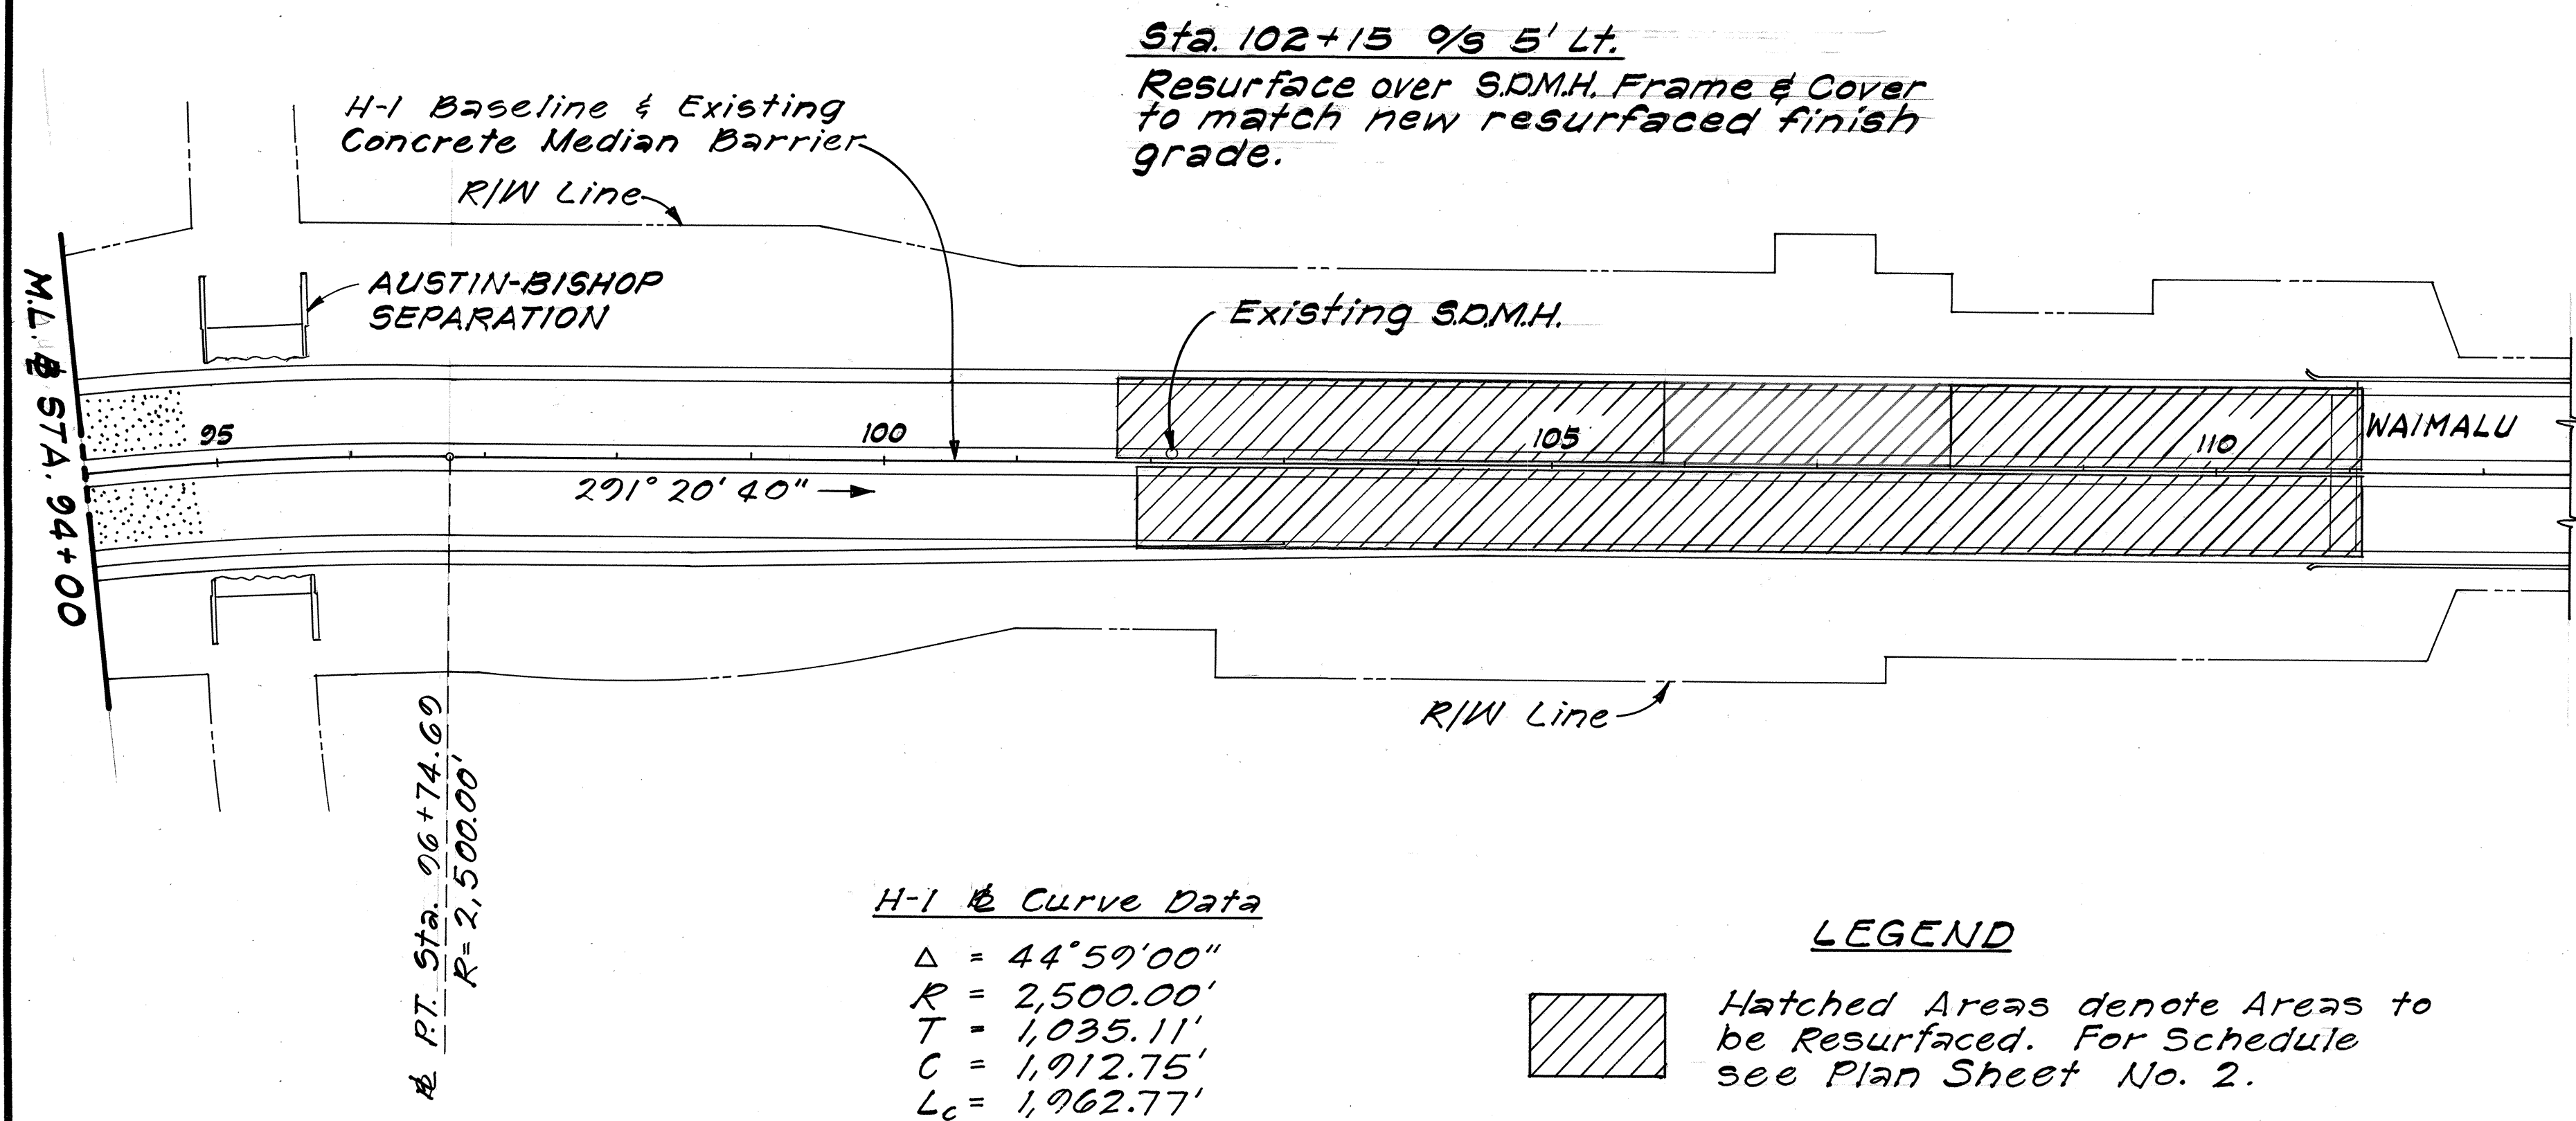


FED. ROAD DIST. NO.	STATE	PROJ. NO.	FISCAL YEAR	SHEET NO.	TOTAL SHEETS
HAWAII	HAW.	H1E-01-80M	1980	3	7

H-1 & Curve Data
 $\Delta = 44^\circ 59' 00''$
 $R = 2,500.00'$
 $T = 1,035.11'$
 $C = 1,912.75'$
 $L_c = 1,962.77'$

TRUE NORTH
Scale: 1"=100'

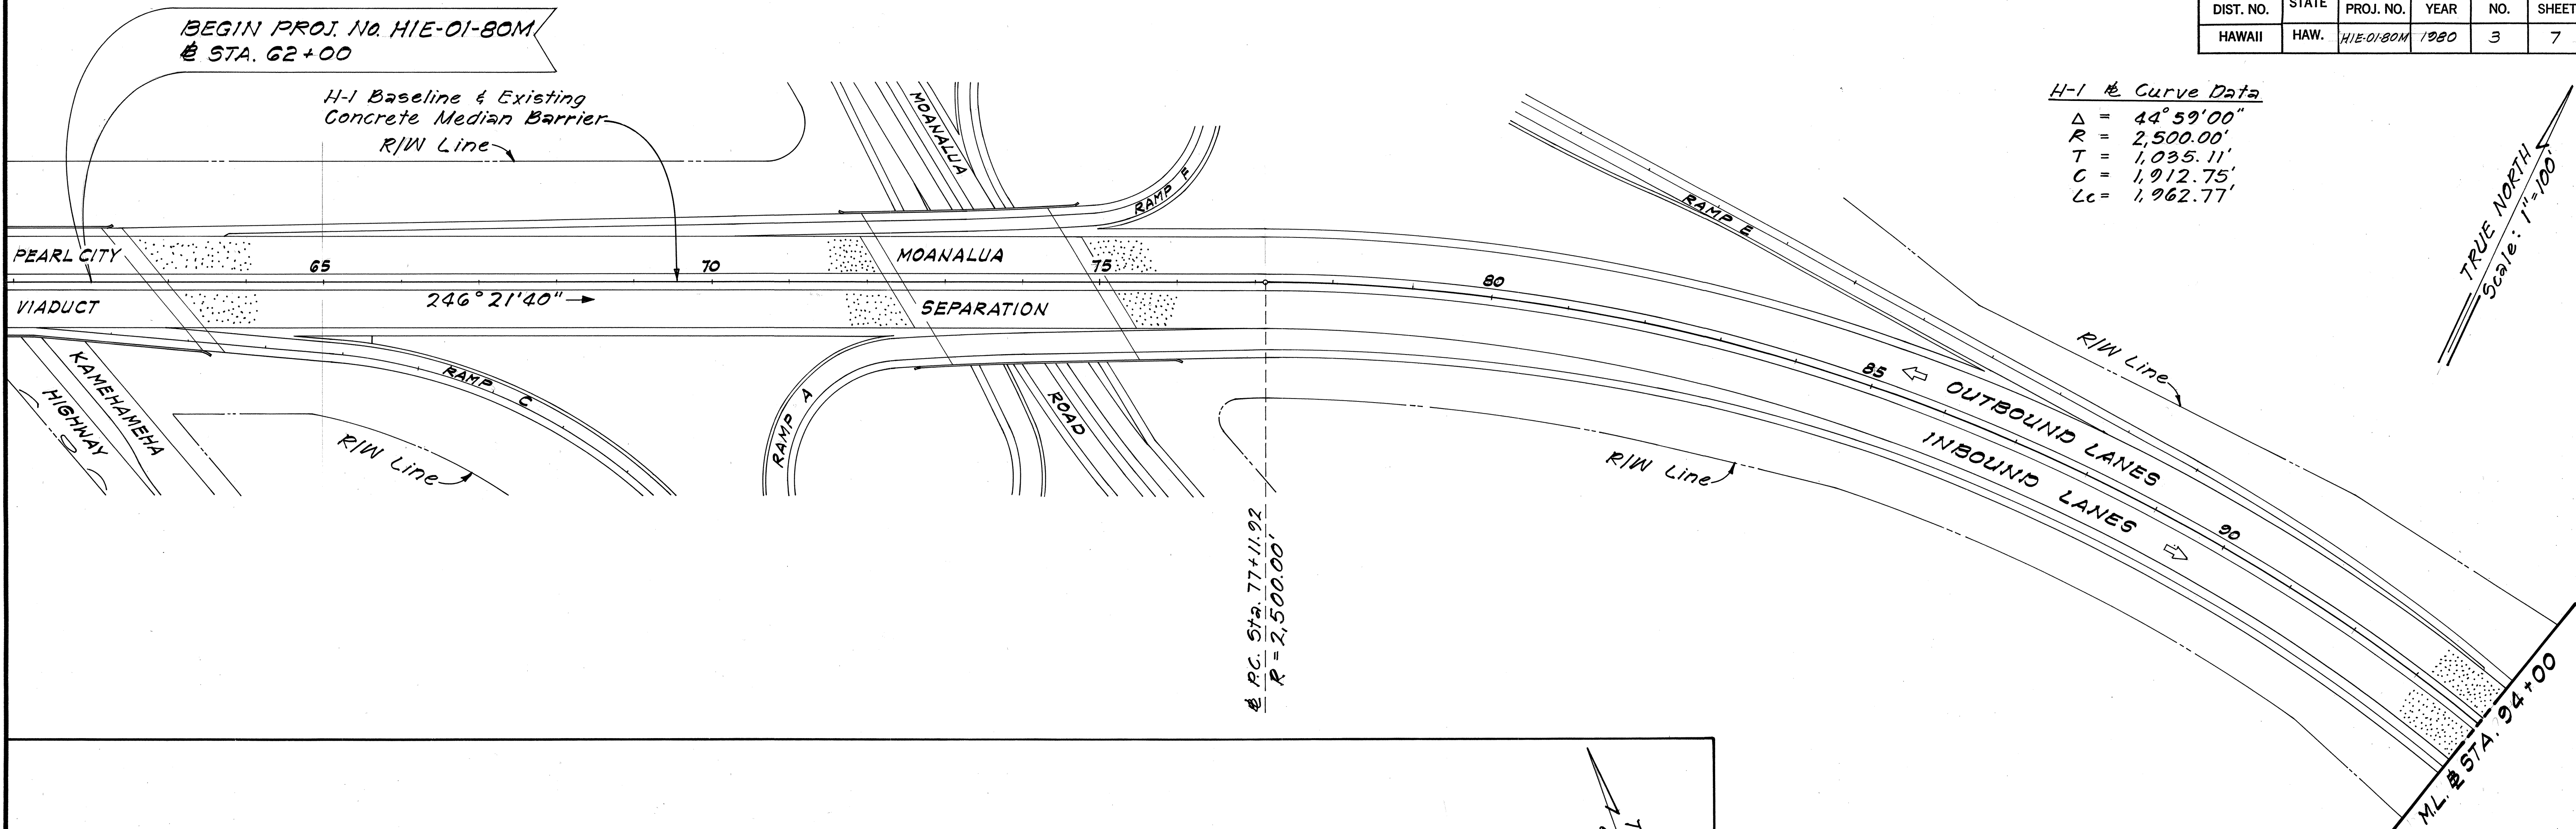

H-1 & Curve Data
 $\Delta = 44^\circ 59' 00''$
 $R = 2,500.00'$
 $T = 1,035.11'$
 $C = 1,912.75'$
 $L_c = 1,962.77'$

LEGEND

Hatched Areas denote Areas to be Resurfaced. For Schedule see Plan Sheet No. 2.



Note: For Typical Sections and Approximate Quantities see Plan Sheet No. 2.

STATE OF HAWAII
DEPARTMENT OF TRANSPORTATION
LAND TRANSPORTATION FACILITIES DIVISION

PLAN
INTERSTATE ROUTE H-1
H-1 RESURFACING
WAIKALUA I.C. TO HALAWA I.C.
PROJECT NO. H1E-01-80M
Scale: 1"=100' Date: Sept, 1979
SHEET No. 1 OF 2 SHEETS

ORIGINAL PLAN	SURVEY PLOTTED BY	DATE
NOTE BOOK	DRAWN BY	
	DESIGNED BY	
	QUANTITIES BY	
	CHECKED BY	

FED. ROAD DIST. NO.	STATE	PROJ. NO.	FISCAL YEAR	SHEET NO.	TOTAL SHEETS
HAWAII	HAW.	HIE-01-80M	1980	4	7

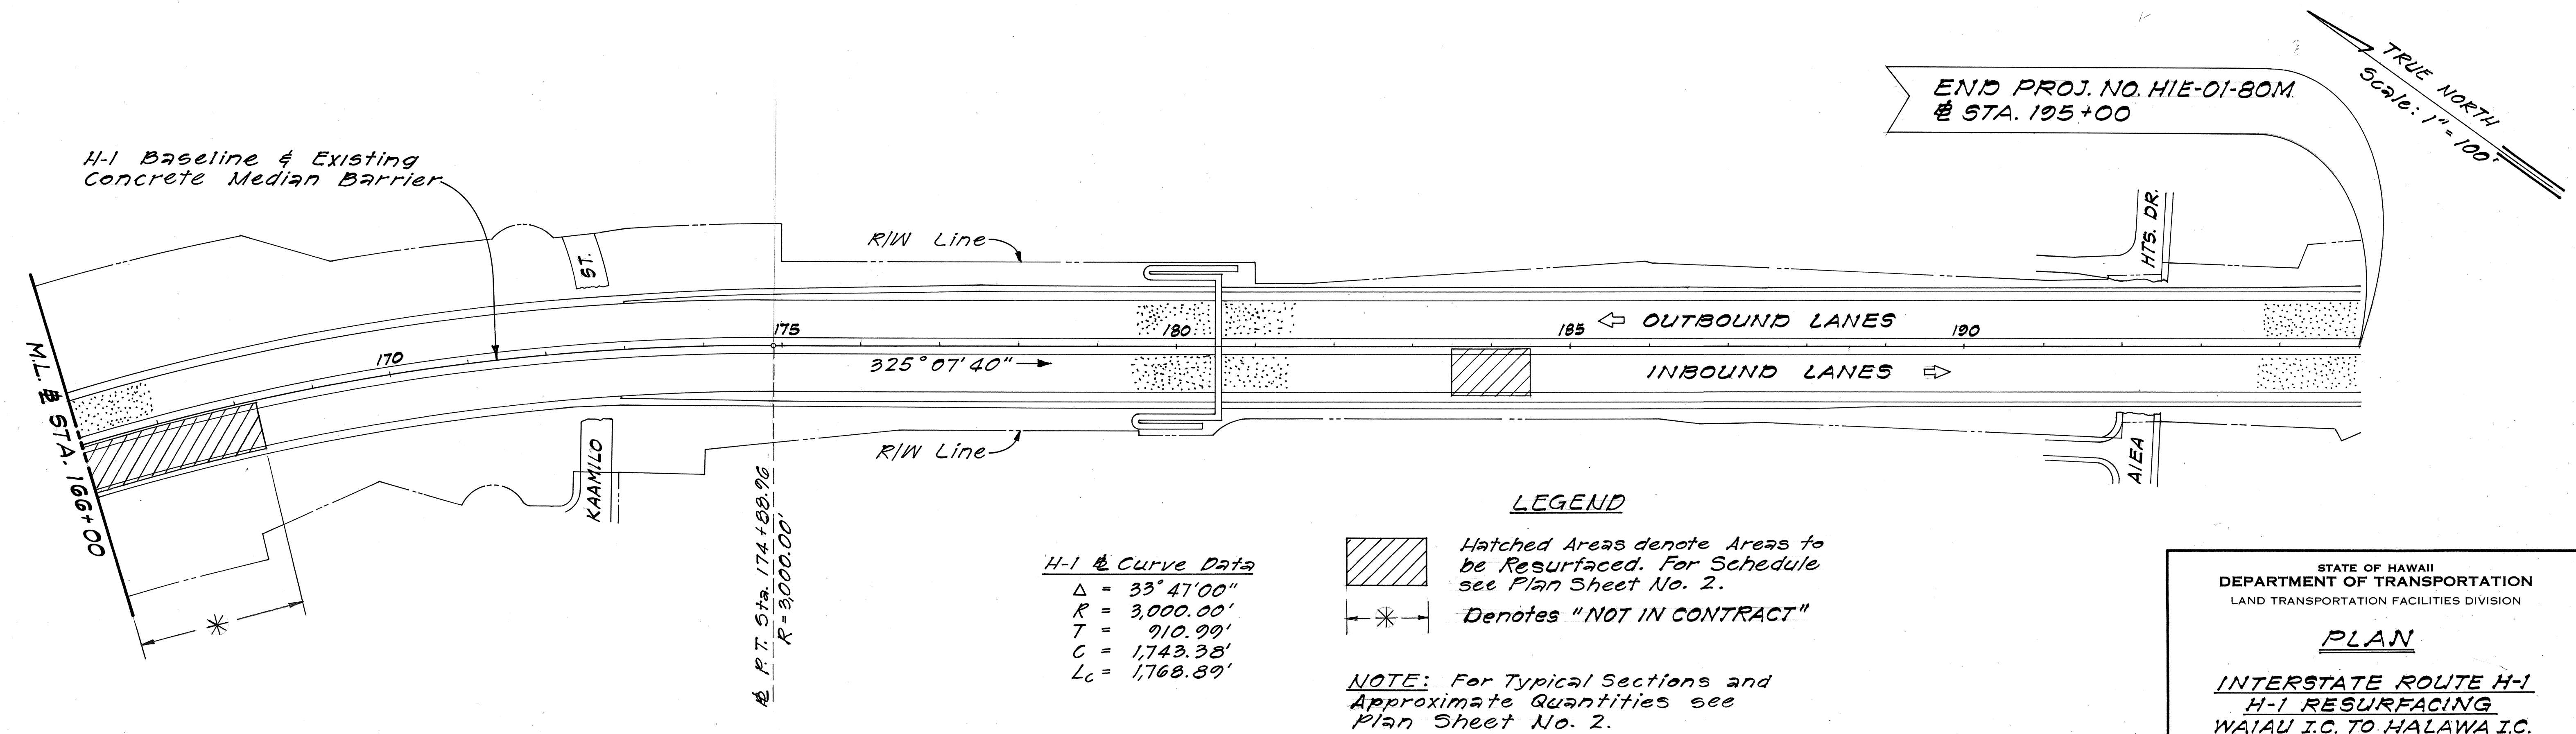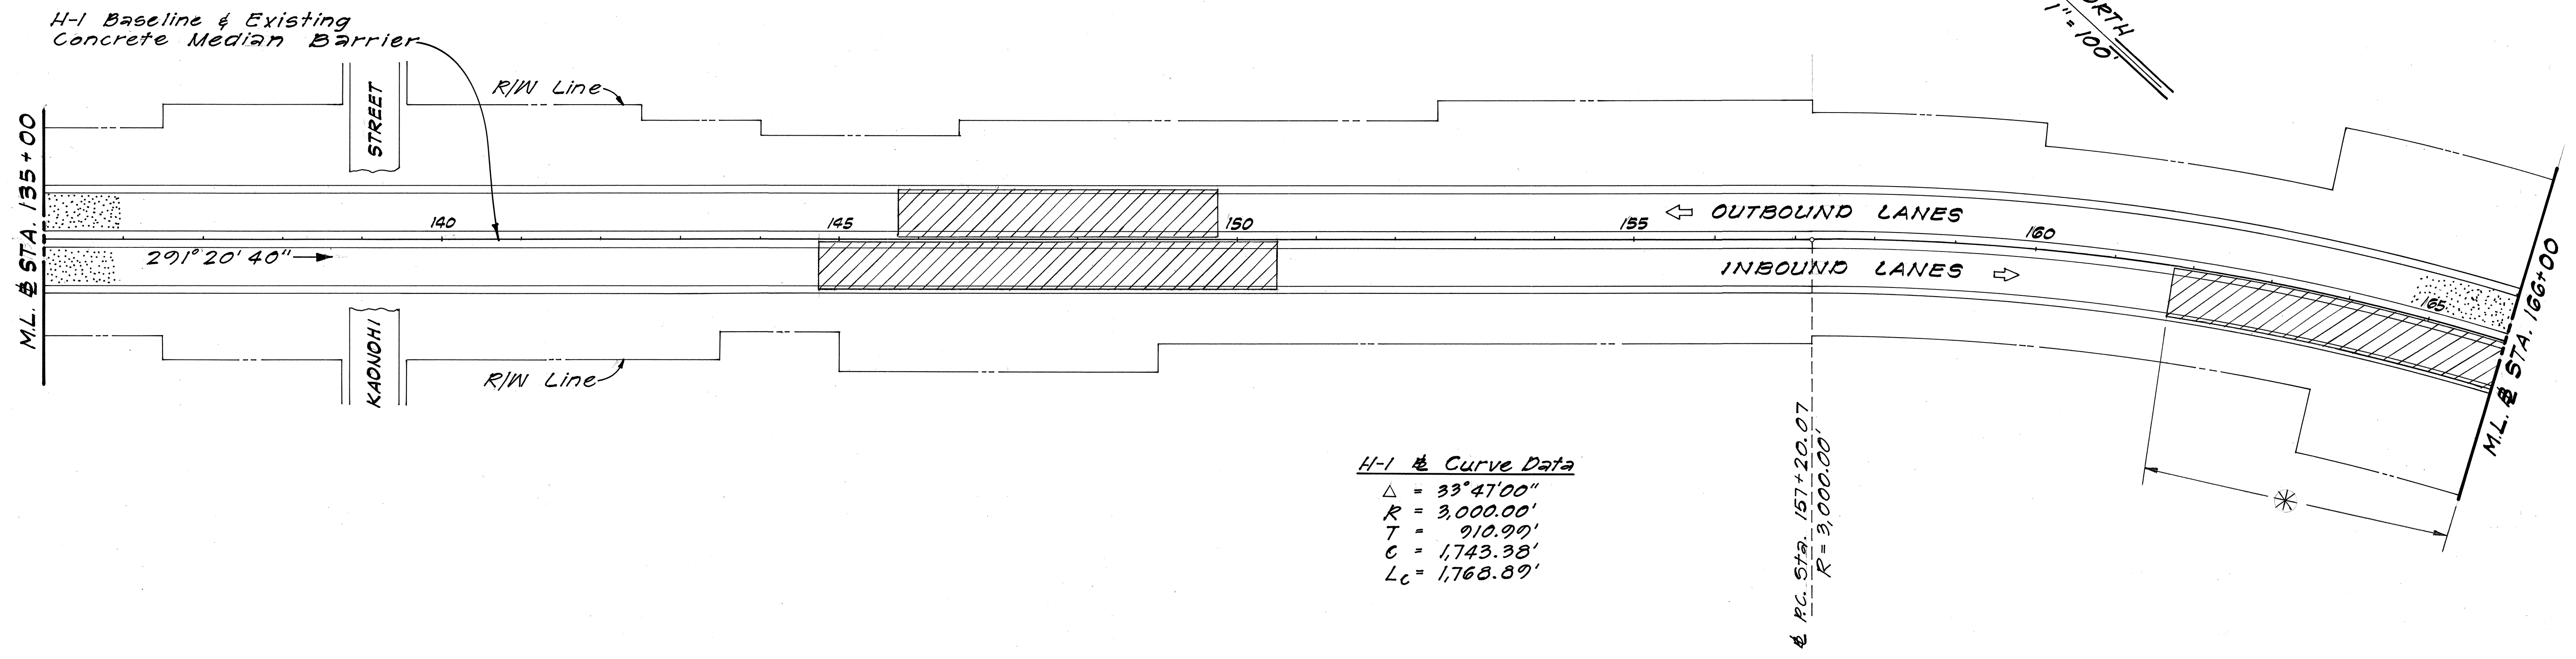

STATE OF HAWAII
DEPARTMENT OF TRANSPORTATION
LAND TRANSPORTATION FACILITIES DIVISION

PLAN

INTERSTATE ROUTE H-1
H-1 RESURFACING
WAI'AU I.C. TO HALAWA I.C.
PROJECT NO. HIE-01-80M
Scale: 1"=100' Date: Sept, 1979
SHEET NO. 2 OF 2 SHEETS

ORIGINAL PLAN	SURVEY PLOTTED BY	DATE
NO.	DRAWN BY	
	DESIGNED BY	
	QUANTITIES BY	
	CHECKED BY	