



FED. ROAD DIST. NO.	STATE	FED. AID PROJ. NO.	FISCAL YEAR	SHEET NO.	TOTAL SHEETS
HAWAII	HAW.	I-H-1 (163) 16	1980	12	10

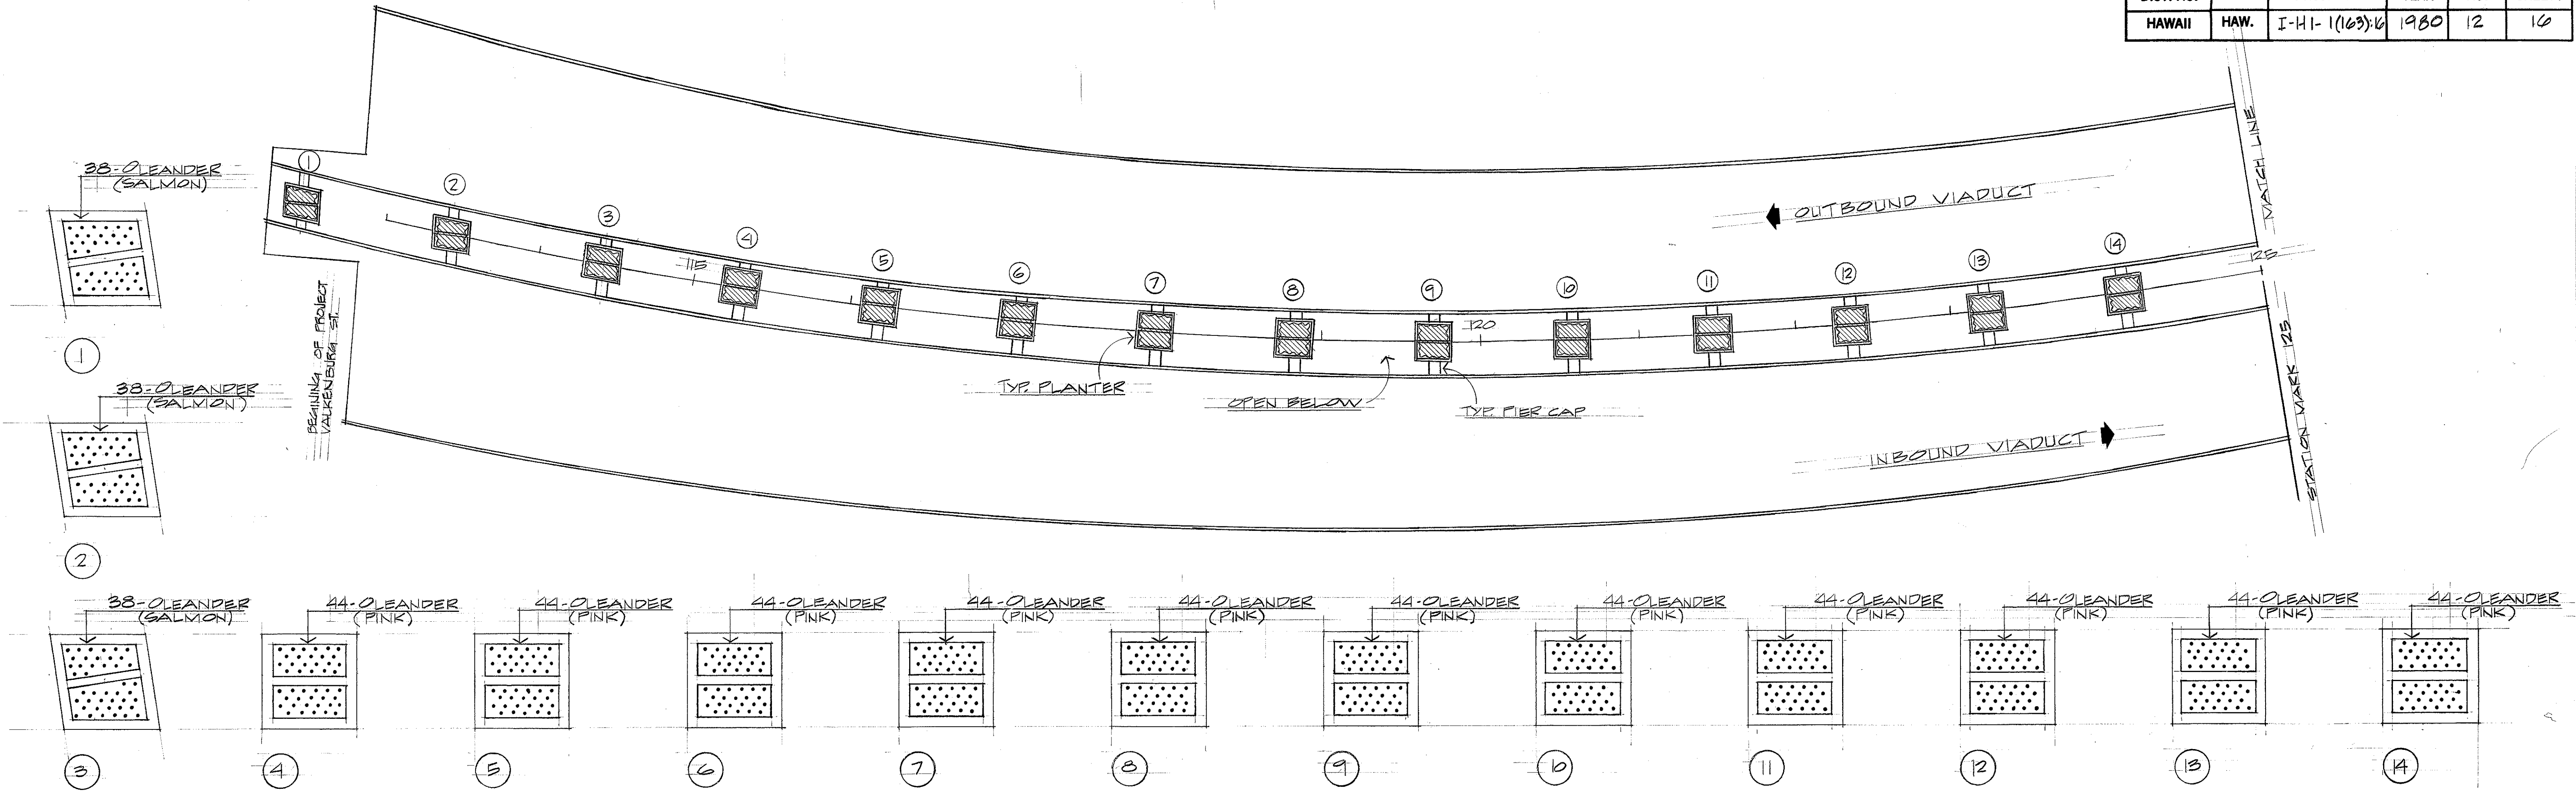

VALKENBURG ST. to STATION 25+00
SCALE = 1" = 50'

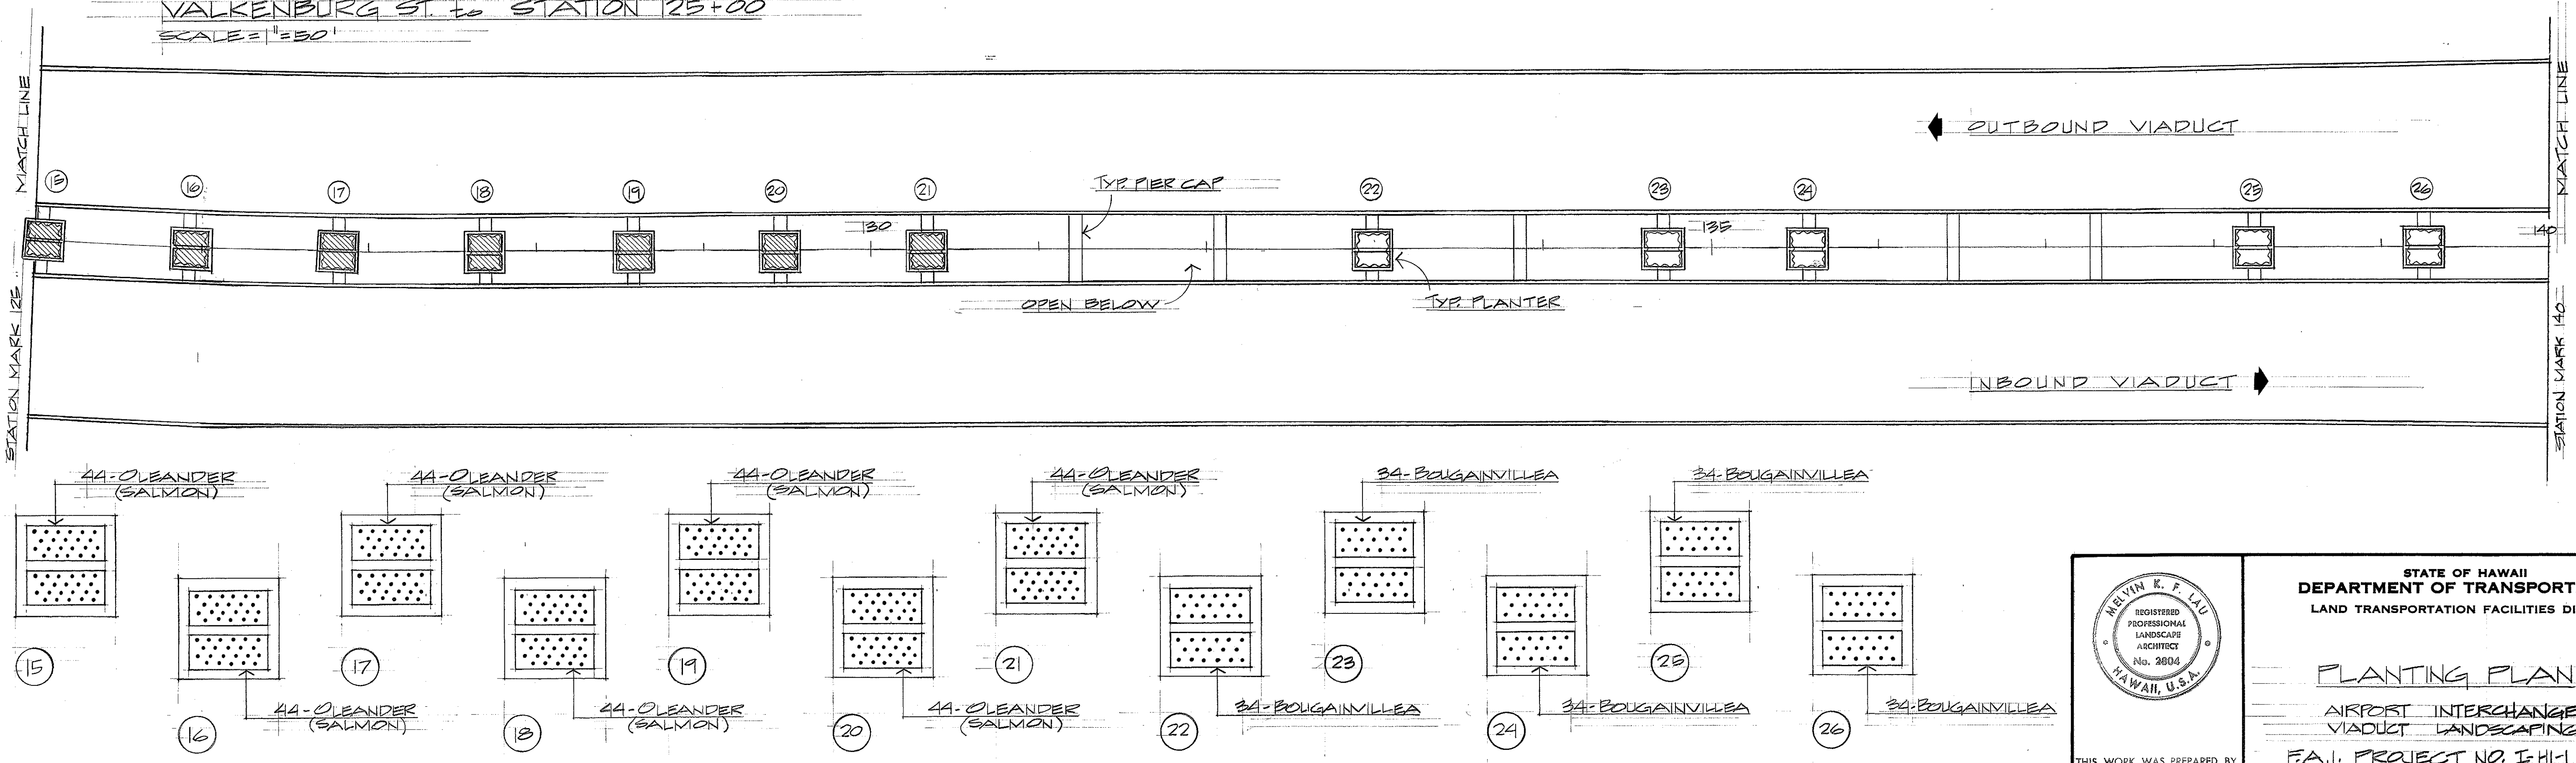

STATION 25+00 to 40+00
SCALE = 1" = 50'

SURVEY PLOTTED BY	DATE
DRAWN BY	
TRACED BY	
QUANTITIES BY	
CHECKED BY	

STATE OF HAWAII
DEPARTMENT OF TRANSPORTATION
LAND TRANSPORTATION FACILITIES DIVISION

PLANTING PLAN



AIRPORT INTERCHANGE
VIADUCT LANDSCAPING

F.A.I. PROJECT NO. I-H-1 (163) 16
SCALE = 1" = 50' 0" DATE = JAN 20 1981

SHEET NO. 12 OF 15 SHEETS

THIS WORK WAS PREPARED BY
ME OR UNDER MY SUPERVISION.
HELEN K. F. LAU
Signature

FED. ROAD DIST. NO.	STATE	FED. AID PROJ. NO.	FISCAL YEAR	SHEET NO.	TOTAL SHEETS
HAWAII	HAW.	I-HI-1(163):16	1980	13	16

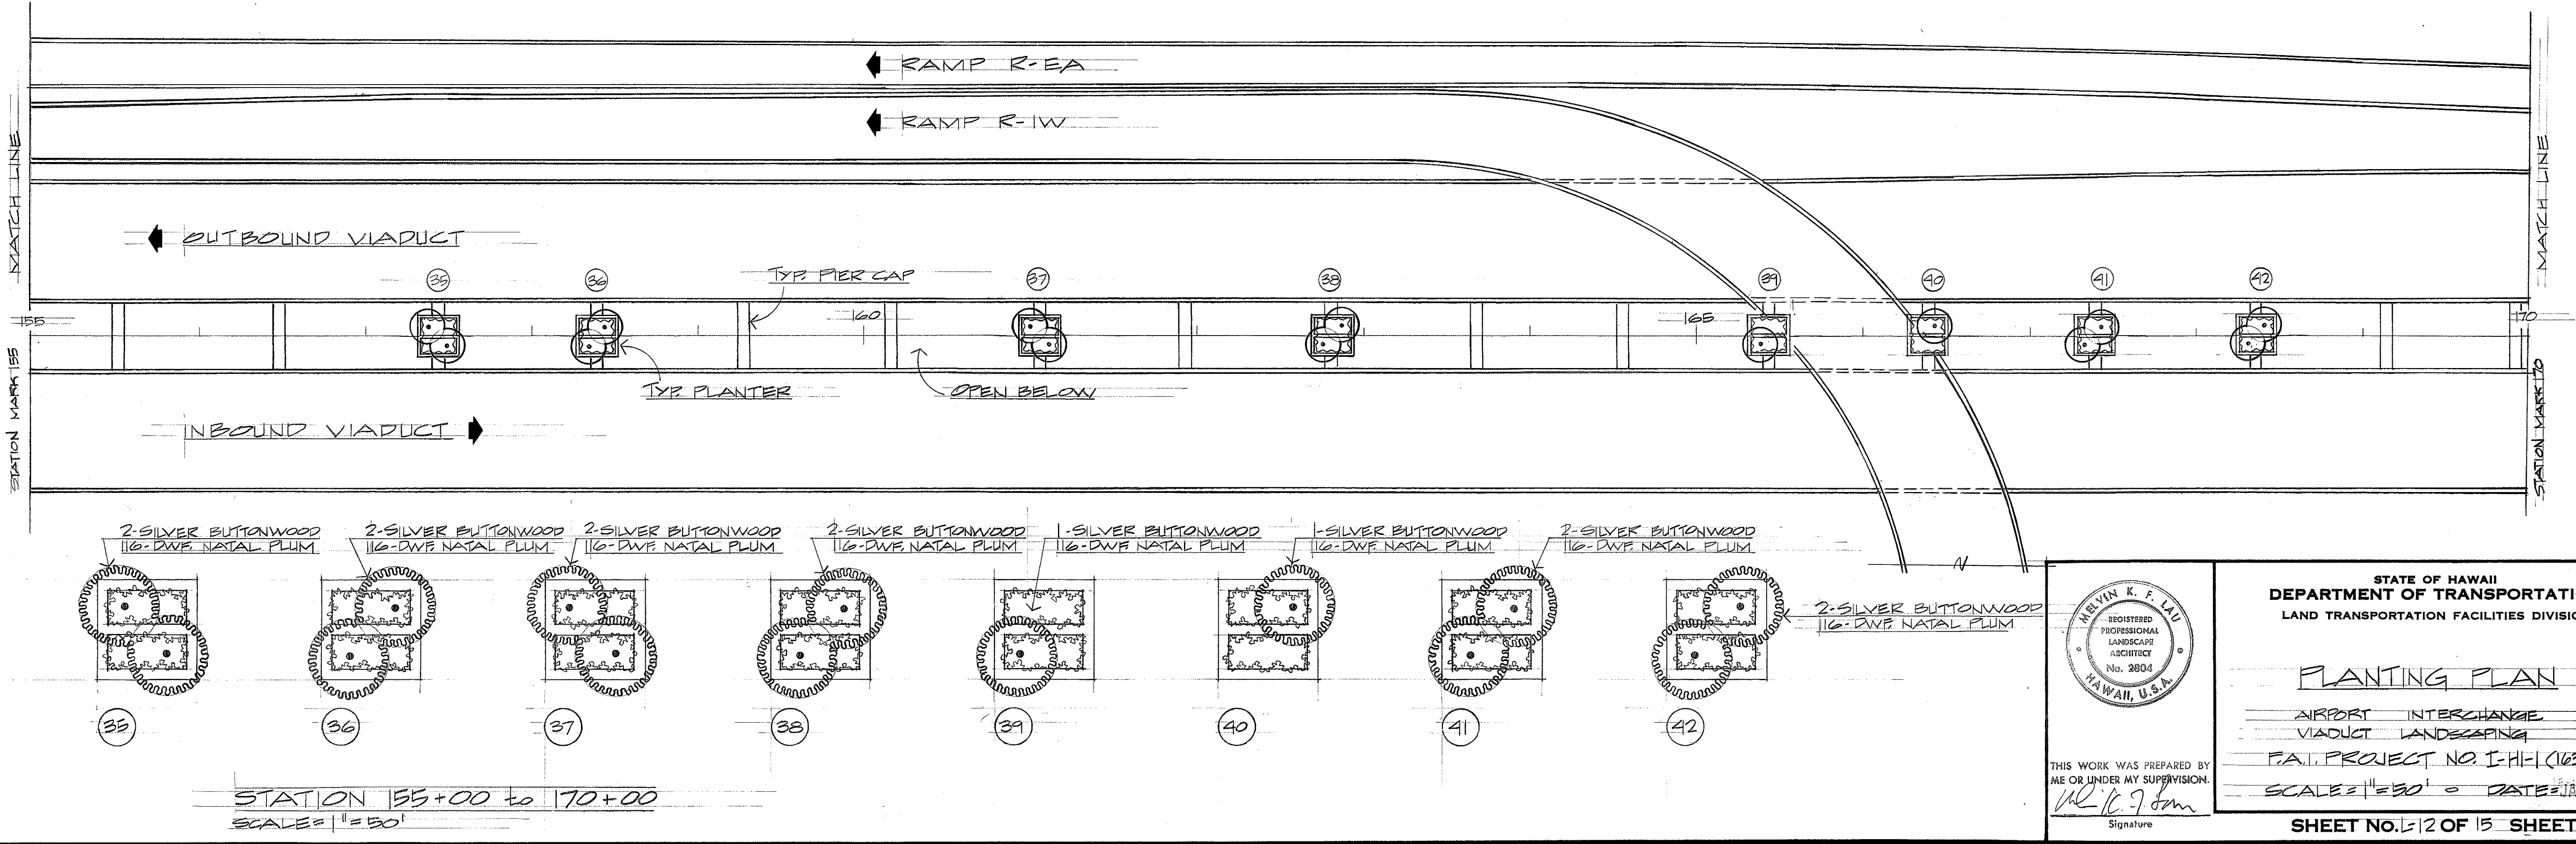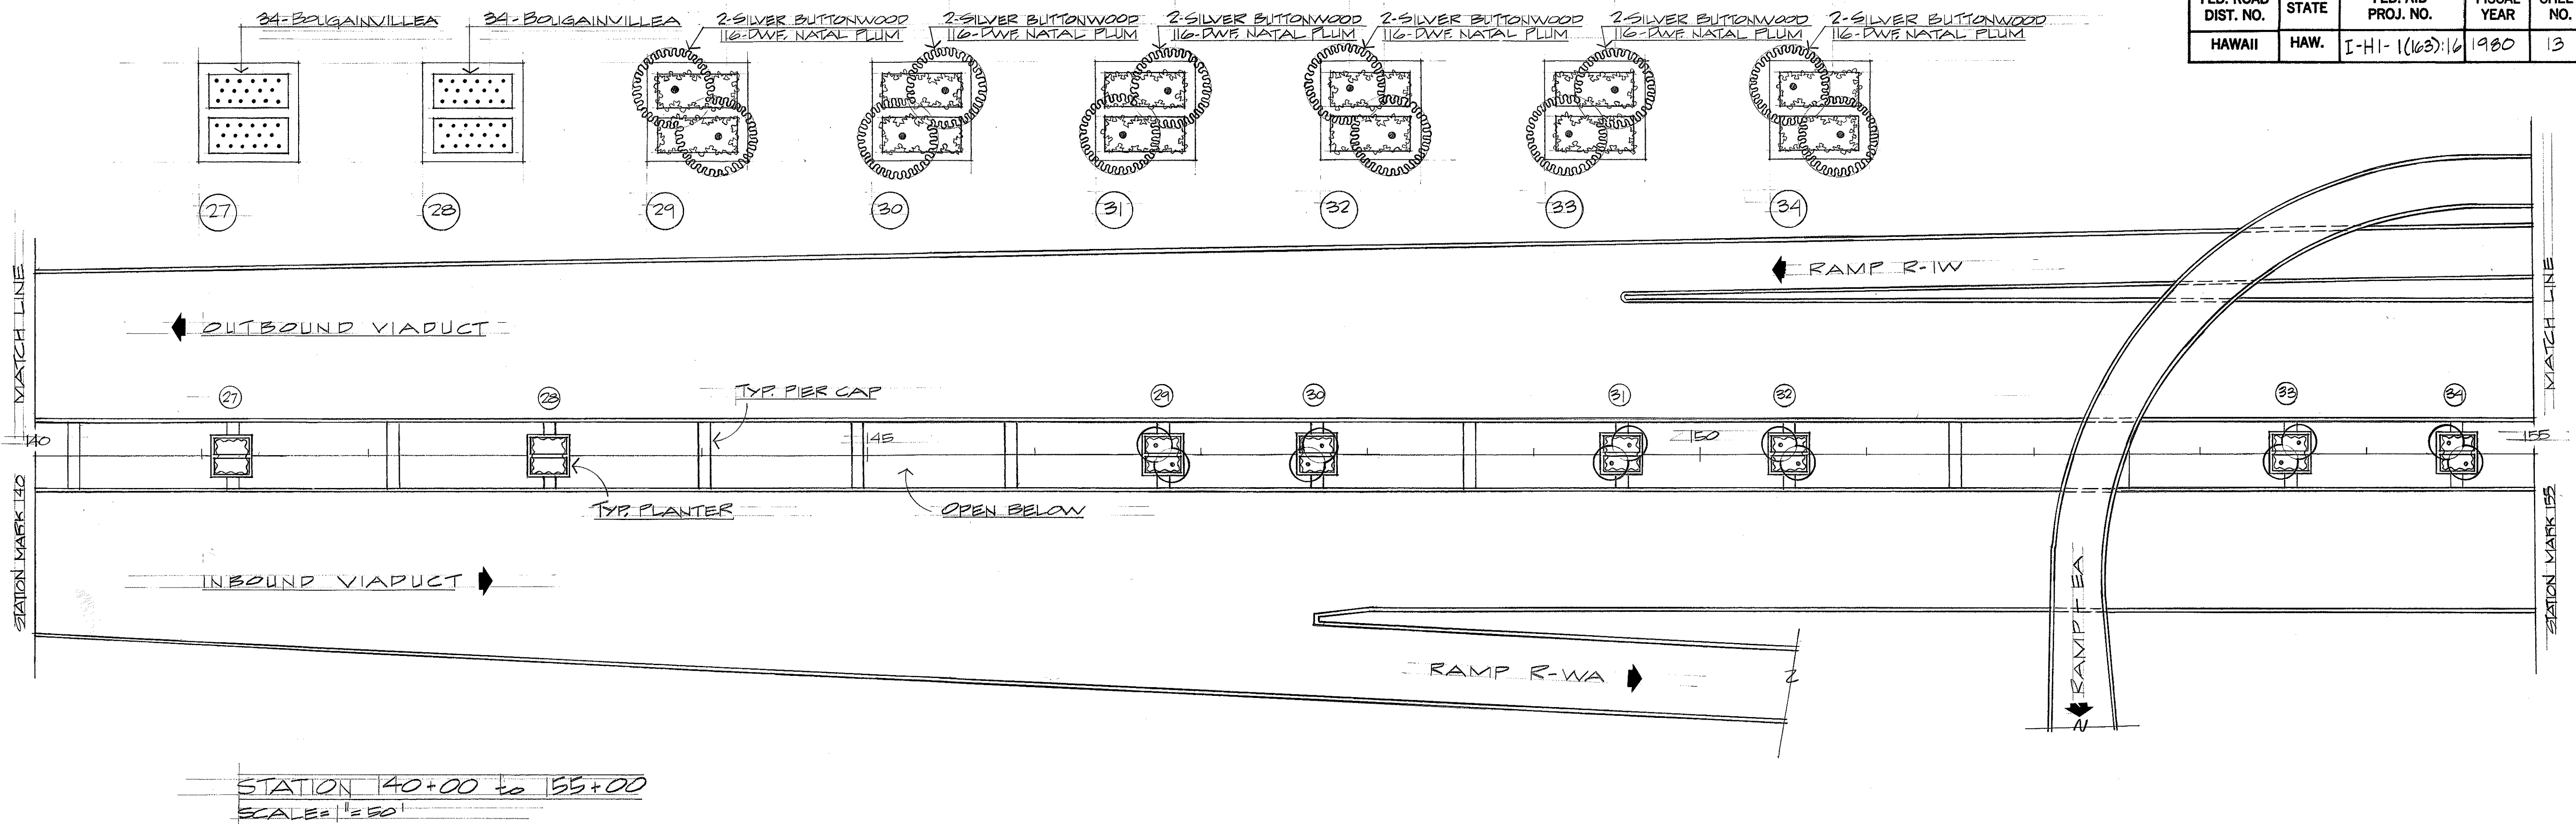

SURVEY PLOTTED BY	DATE
DRAWN BY	
DESIGNED BY	
QUANTITIES BY	
CHECKED BY	




THIS WORK WAS PREPARED BY
ME OR UNDER MY SUPERVISION.
12/16/78
Signature

STATE OF HAWAII
DEPARTMENT OF TRANSPORTATION
LAND TRANSPORTATION FACILITIES DIVISION


PLANTING PLAN
AIRPORT INTERCHANGE
VIADUCT LANDSCAPING
F.A.I. PROJECT NO. I-HI-1(163):16
SCALE: 1"=50' 0" DATE: JAN 20 1981

SHEET NO. 13 OF 15 SHEETS

FED. ROAD DIST. NO.	STATE	FED. AID PROJ. NO.	FISCAL YEAR	SHEET NO.	TOTAL SHEETS
HAWAII	HAW.	I-H1-1(163):16	1980	14	16

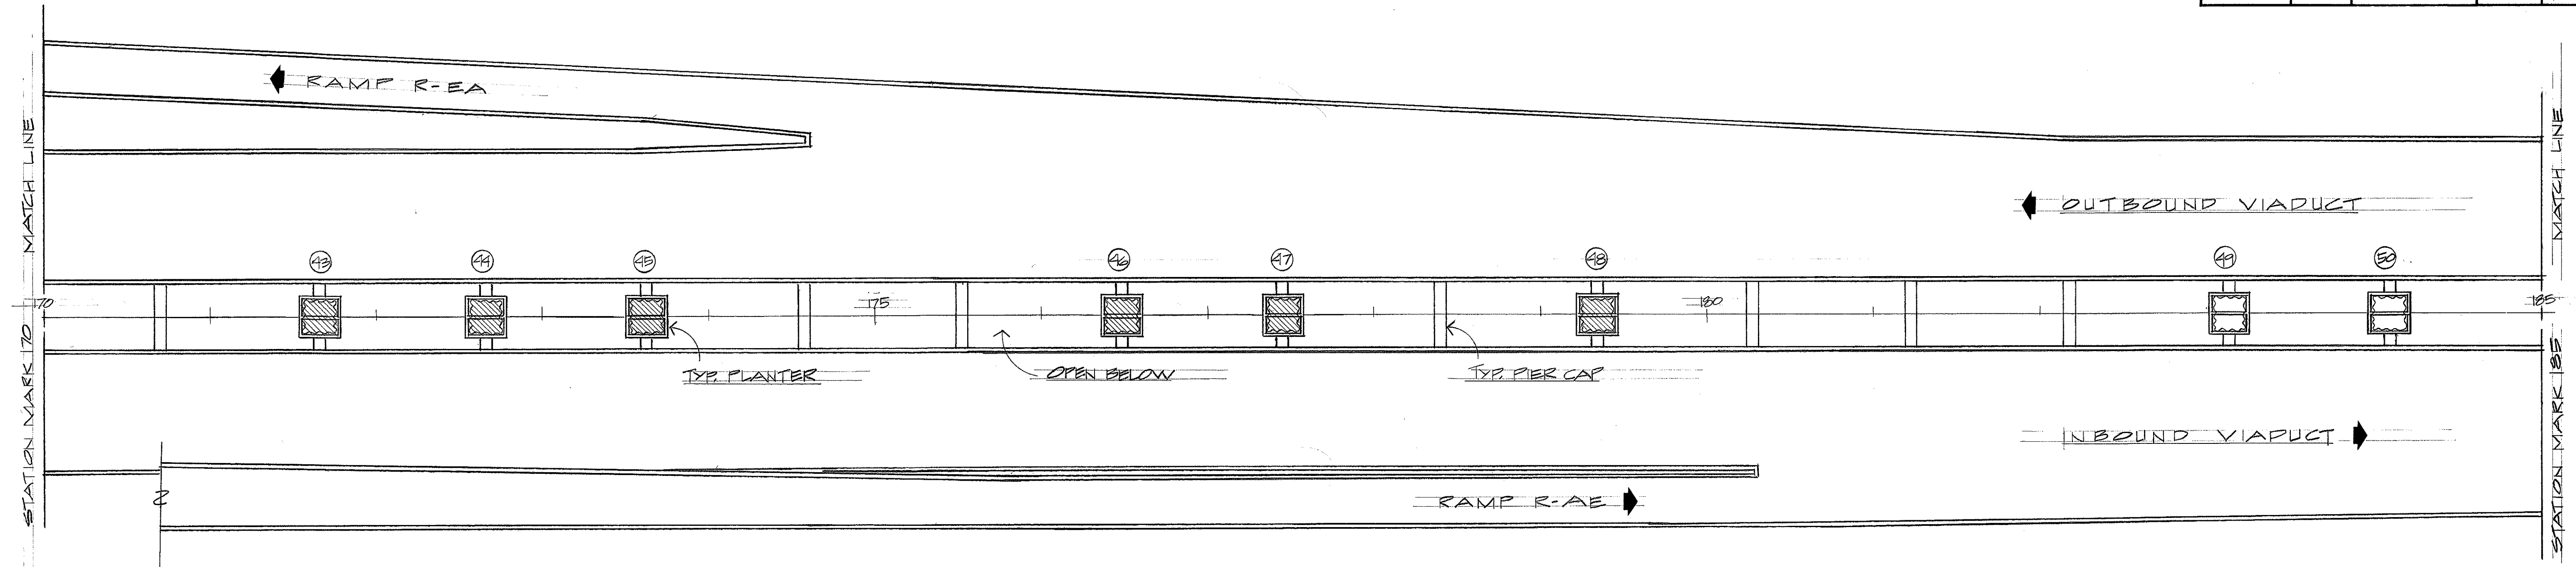

STATION 70+00 to 185+00
SCALE = 1" = 50'

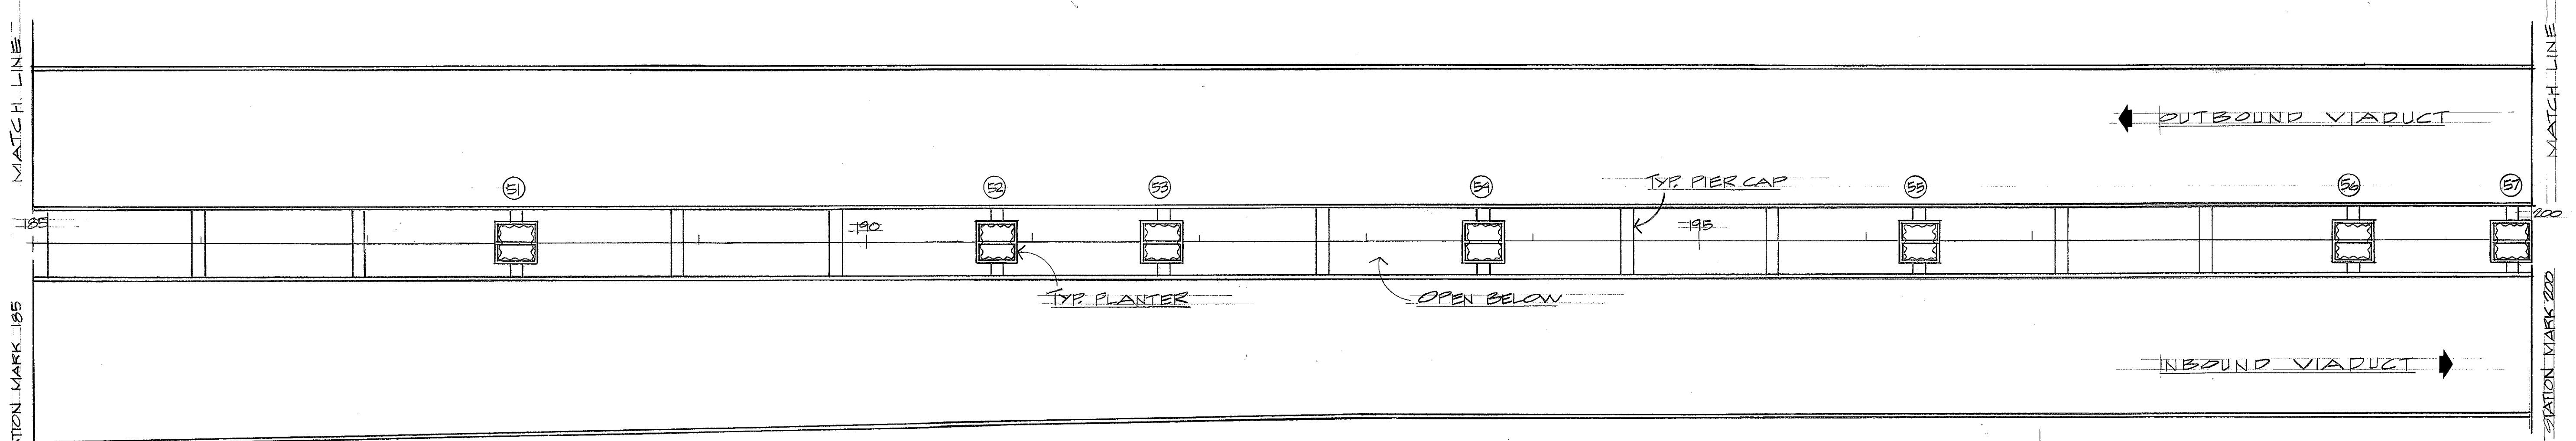


34-BOUGAINVILLEA
34-BOUGAINVILLEA
34-BOUGAINVILLEA
34-BOUGAINVILLEA
34-BOUGAINVILLEA
34-BOUGAINVILLEA
34-BOUGAINVILLEA

(51) (52) (53) (54) (55) (56) (57)

STATION 185+00 to 200+00 • SCALE = 1" = 50'

SURVEY PLOTTED BY	DATE
DRAWN BY	
DESIGNED BY	
QUANTITIES BY	
CHECKED BY	

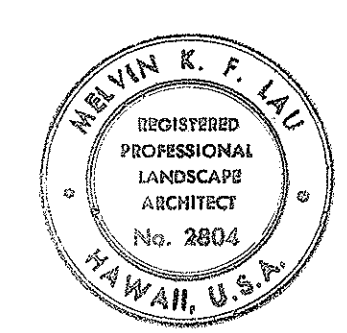

THIS WORK WAS PREPARED BY
ME OR UNDER MY SUPERVISION.
Kevin K. F. Lau
Signature

STATE OF HAWAII
DEPARTMENT OF TRANSPORTATION
LAND TRANSPORTATION FACILITIES DIVISION

PLANTING PLAN
AIRPORT INTERCHANGE
VIADUCT LANDSCAPING
FAH PROJECT NO. I-H1-1(163):16
SCALE = 1" = 50' • DATE = JAN 20 1981

SHEET NO. 13 OF 15 SHEETS