



FED. ROAD DIST. NO.	STATE	FED. AID PROJ. NO.	FISCAL YEAR	SHEET NO.	TOTAL SHEETS
HAWAII	HAW.	541-1(96)13	1981	62	112

LANDSCAPING NOTES:

- Hibiscus shall be planted a minimum of 7 feet from edge of curbs unless otherwise noted.
- Wedelia shall be planted a minimum of 4 feet from fences, curbs, ditches, walls, bridge columns, shoulders, guard rails, paved areas and existing plants unless otherwise noted.
- Bermuda Grass shall be planted by hydro-mulch seeding.
- Other hybrid hibiscus will be accepted provided they meet the color and growth habits of the plants specified.
- Topsoil shall be thoroughly mixed with bagasse or humusite or redwood chips or equal, at a ratio of one part soil conditioner to four parts soil. Soil conditioners added to topsoil will not be measured but shall be considered incidental to imported topsoil.
- Topsoil will be measured by the cubic yard after the soil conditioners have been thoroughly mixed with the soil.
- Existing landscaped areas disturbed or damaged by the Contractor during his construction operations shall be restored by the Contractor at his expense, as directed by the Engineer.

LEGEND

- CYNODON DACTYLON
- WEDELIA TRILOBATA
- EXISTING PLANTING NO WORK REQUIRED
- HIBISCUS ROSA SINENSIS

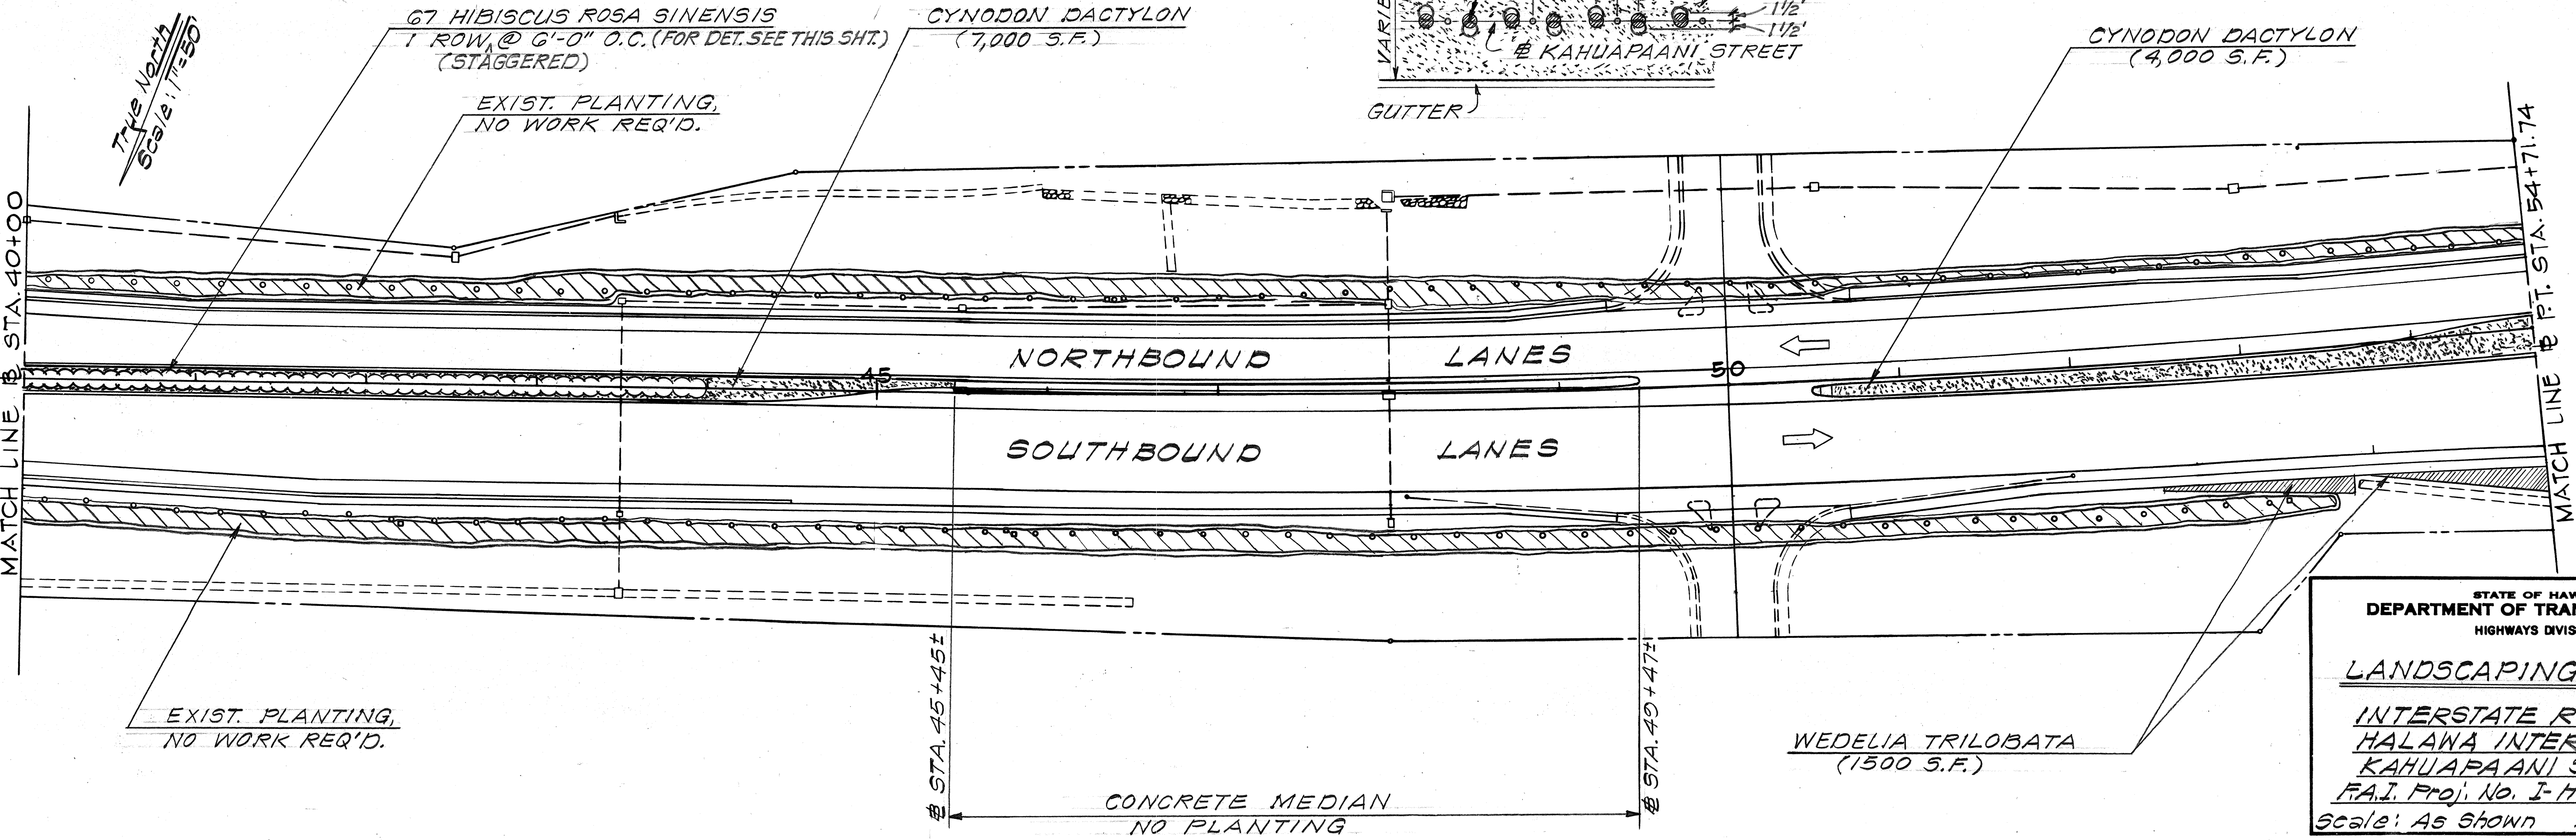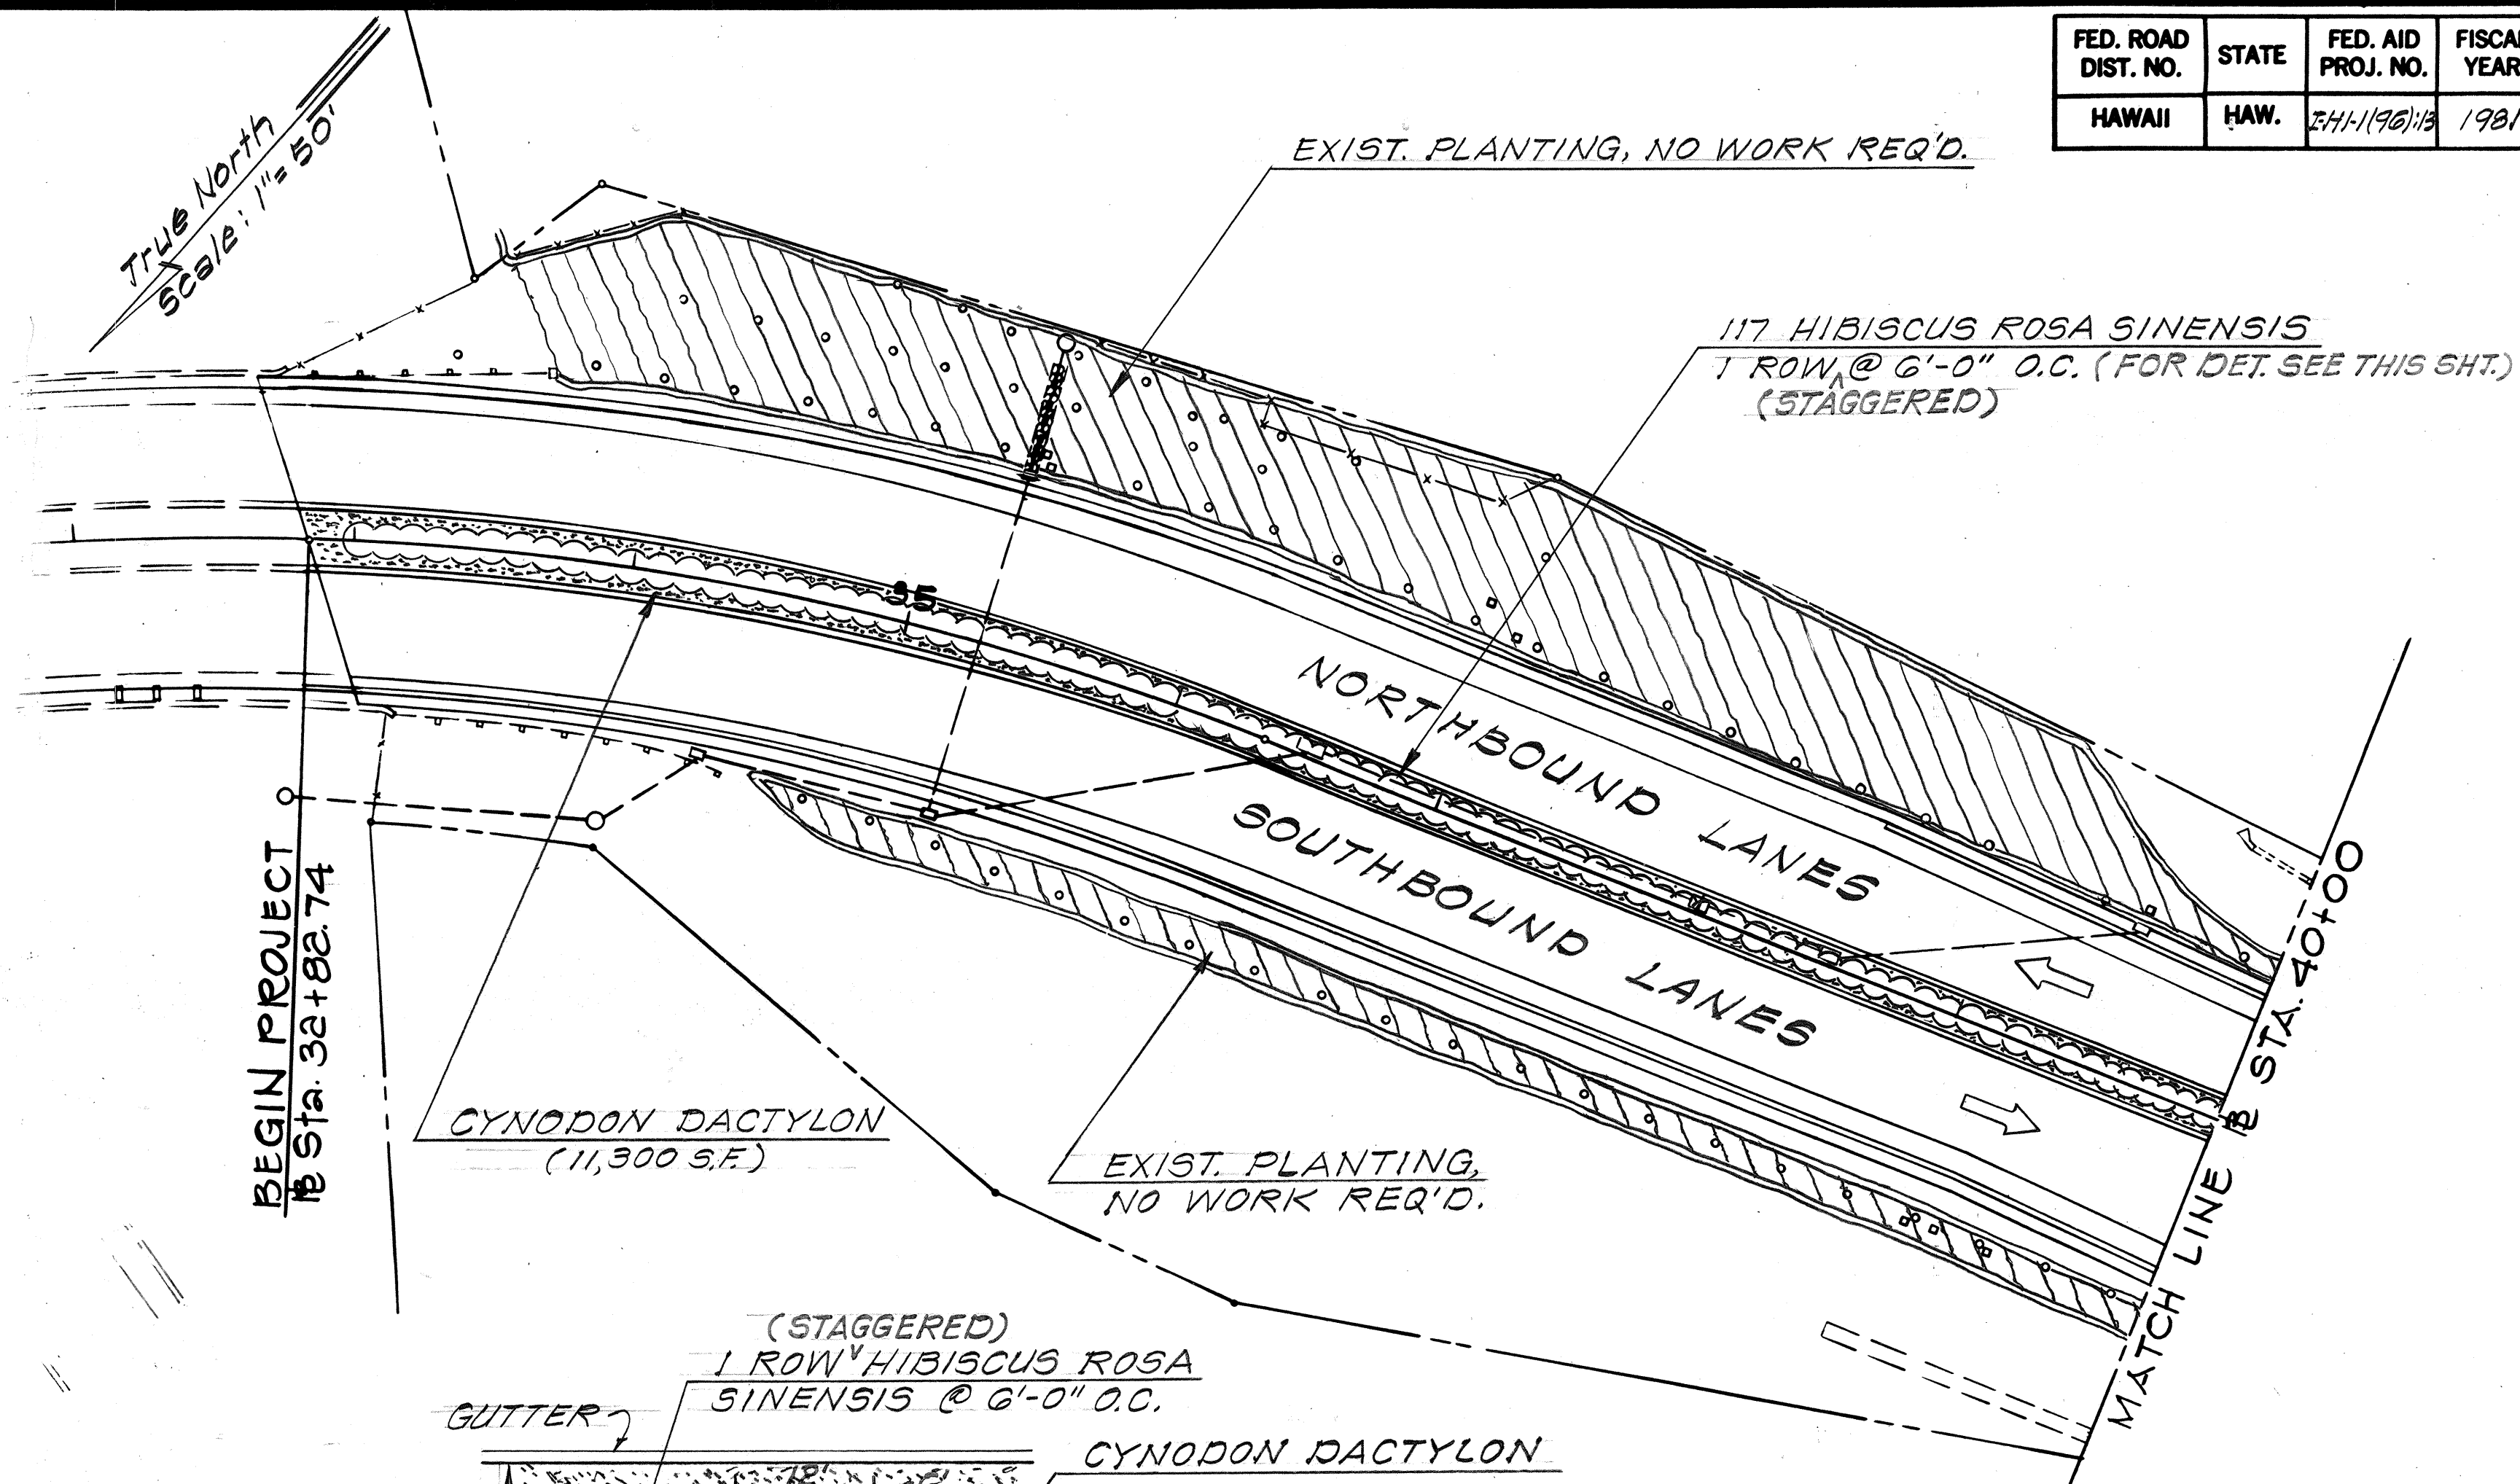

STATE OF HAWAII
DEPARTMENT OF TRANSPORTATION
HIGHWAYS DIVISION

LANDSCAPING PLANS

**INTERSTATE ROUTE H-1
HALAWA INTERCHANGE
KAHUAPAANI STREET**



FAI Proj. No. I-H-1(96)13
Scale: As Shown Date: April, 1981
SHEET No. 1 OF 2 SHEETS

SURVEY PLOTTED BY	DATE
DRAWN BY	
DESIGNED BY	
NOTED BY	
CHECKED BY	

FED. ROAD DIST. NO.	STATE	FED. AID PROJ. NO.	FISCAL YEAR	SHEET NO.	TOTAL SHEETS
HAWAII	HAW.	I-H-1(96)13	1981	63	112

PLANT LIST AND PLANT SPECIFICATIONS											
PLANT NO.	BOTANICAL NAME	COMMON NAME	SIZE	QUANTITY	HOLE SIZE	BASIN SIZE	WOOD SHAVINGS	SOIL AMEND. (Manure)	FERTILIZER (Application Rate)	PLANT SPACING	REMARKS
1	CYNODON DACTYLON	BERMUDA GRASS	SEED	49,750 SQ. FT.	NONE	NONE	NONE	NONE	20LB./1000 SQ. FT.	NONE	
2	HIBISCUS ROSA SINENSIS	RED HIBISCUS	1 GAL. SIZE	184 EA.	18" DIA. x 36" DEEP (53 C.F.)	2 FT. DIA.	1/2 CU. FT.	1 CU. FT.	1/2 LB.	6' O.C.	SHRUB FR. 18"-24" HIGH
3	WEDELIA TRILOBATA	WEDELIA	ROOTED CUTTING	7,700 SQ. FT.	NONE	NONE	NONE	NONE	20LB./1000 SQ. FT.	1' O.C.	MIN. 8" LONG

TOP SOIL QUANTITY 921 C.Y.

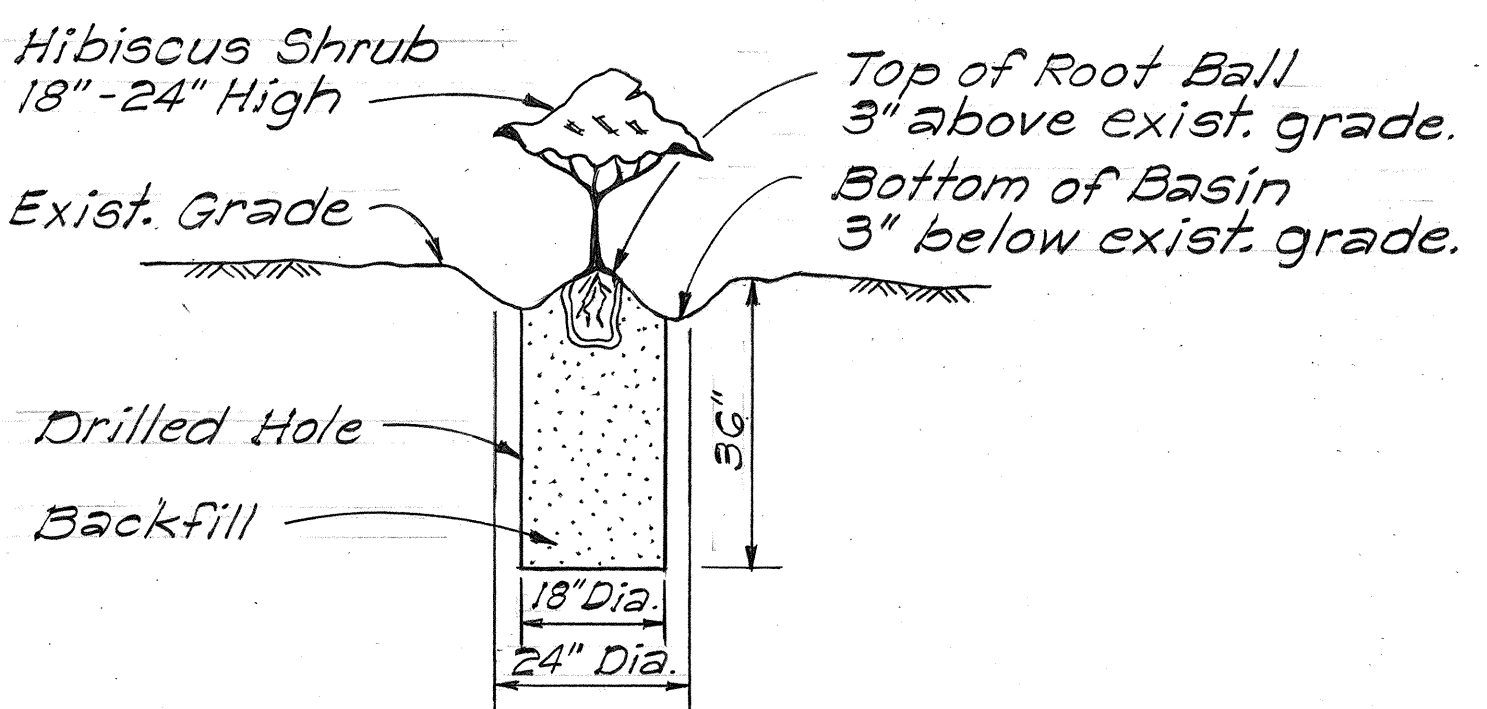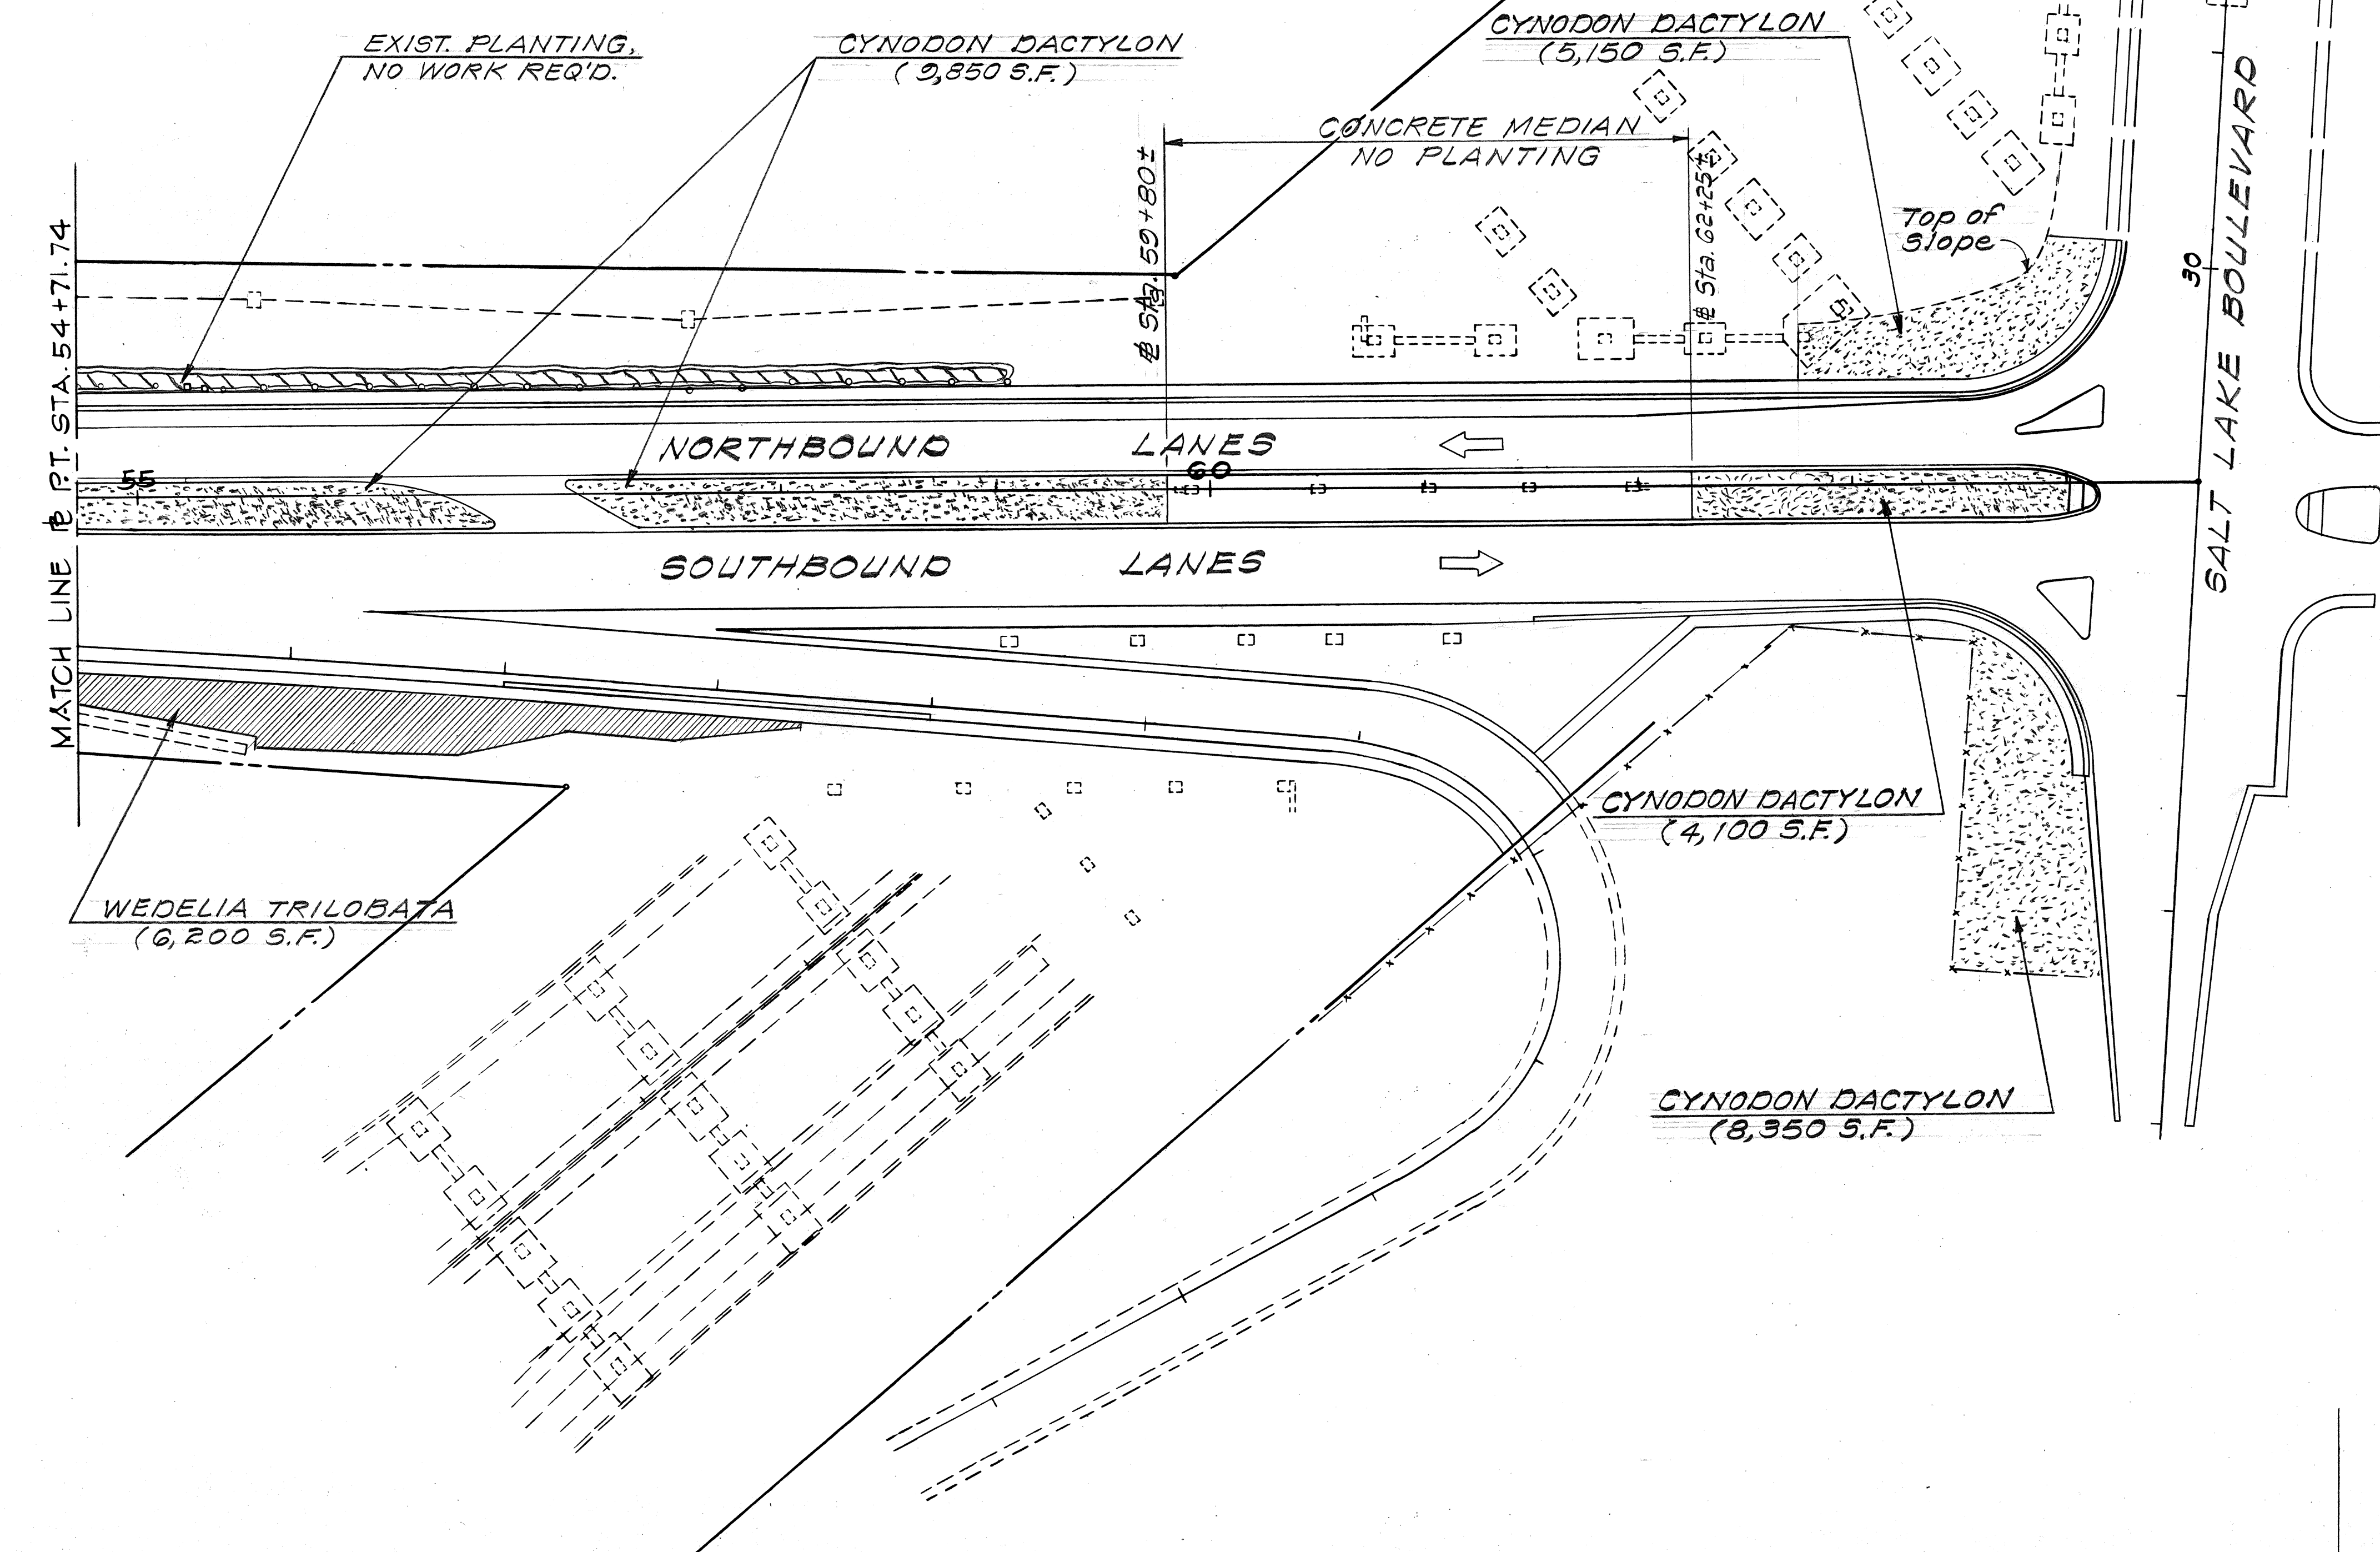

SECTION
ROUND BASIN
Scale: 1/2" = 1'-0"

ORIGINAL PLAN	DATE
DESIGNED BY	
TRACED BY	
NOTE BOOK	
QUANTITIES BY	
CHECKED BY	

5/12/81	Added additional landscaping on North and East corners of intersection. Revised limits of median landscaping. Revised quantities.
DATE	REVISION

STATE OF HAWAII
DEPARTMENT OF TRANSPORTATION
HIGHWAYS DIVISION

LANDSCAPING PLANS

INTERSTATE ROUTE H-1
HALAWA INTERCHANGE
KAHUA PAANI STREET
P.A.I. Proj. No. I-H-1(96)13

Scale: As Shown Date: April, 1981

SHEET No. 2 OF 2 SHEETS