
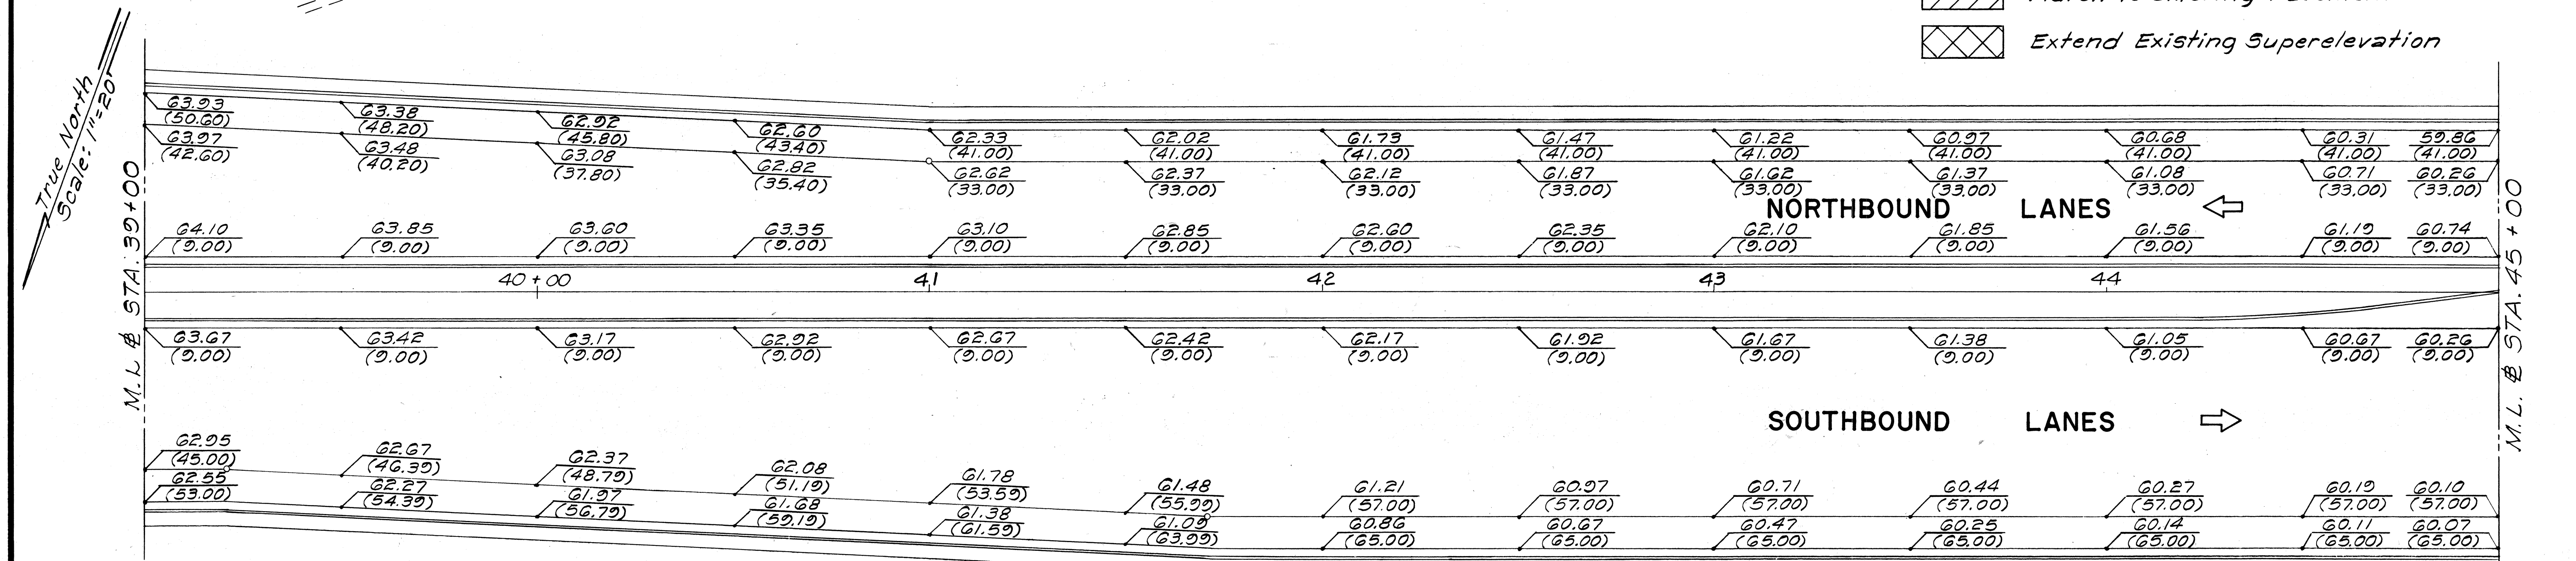


| FED. ROAD DIST. NO. | STATE | FED. AID PROJ. NO. | FISCAL YEAR | SHEET NO. | TOTAL SHEETS |
|---------------------|-------|--------------------|-------------|-----------|--------------|
| HAWAII              | HAW.  | I-H-1(96):13       | 1981        | 17        | 112          |


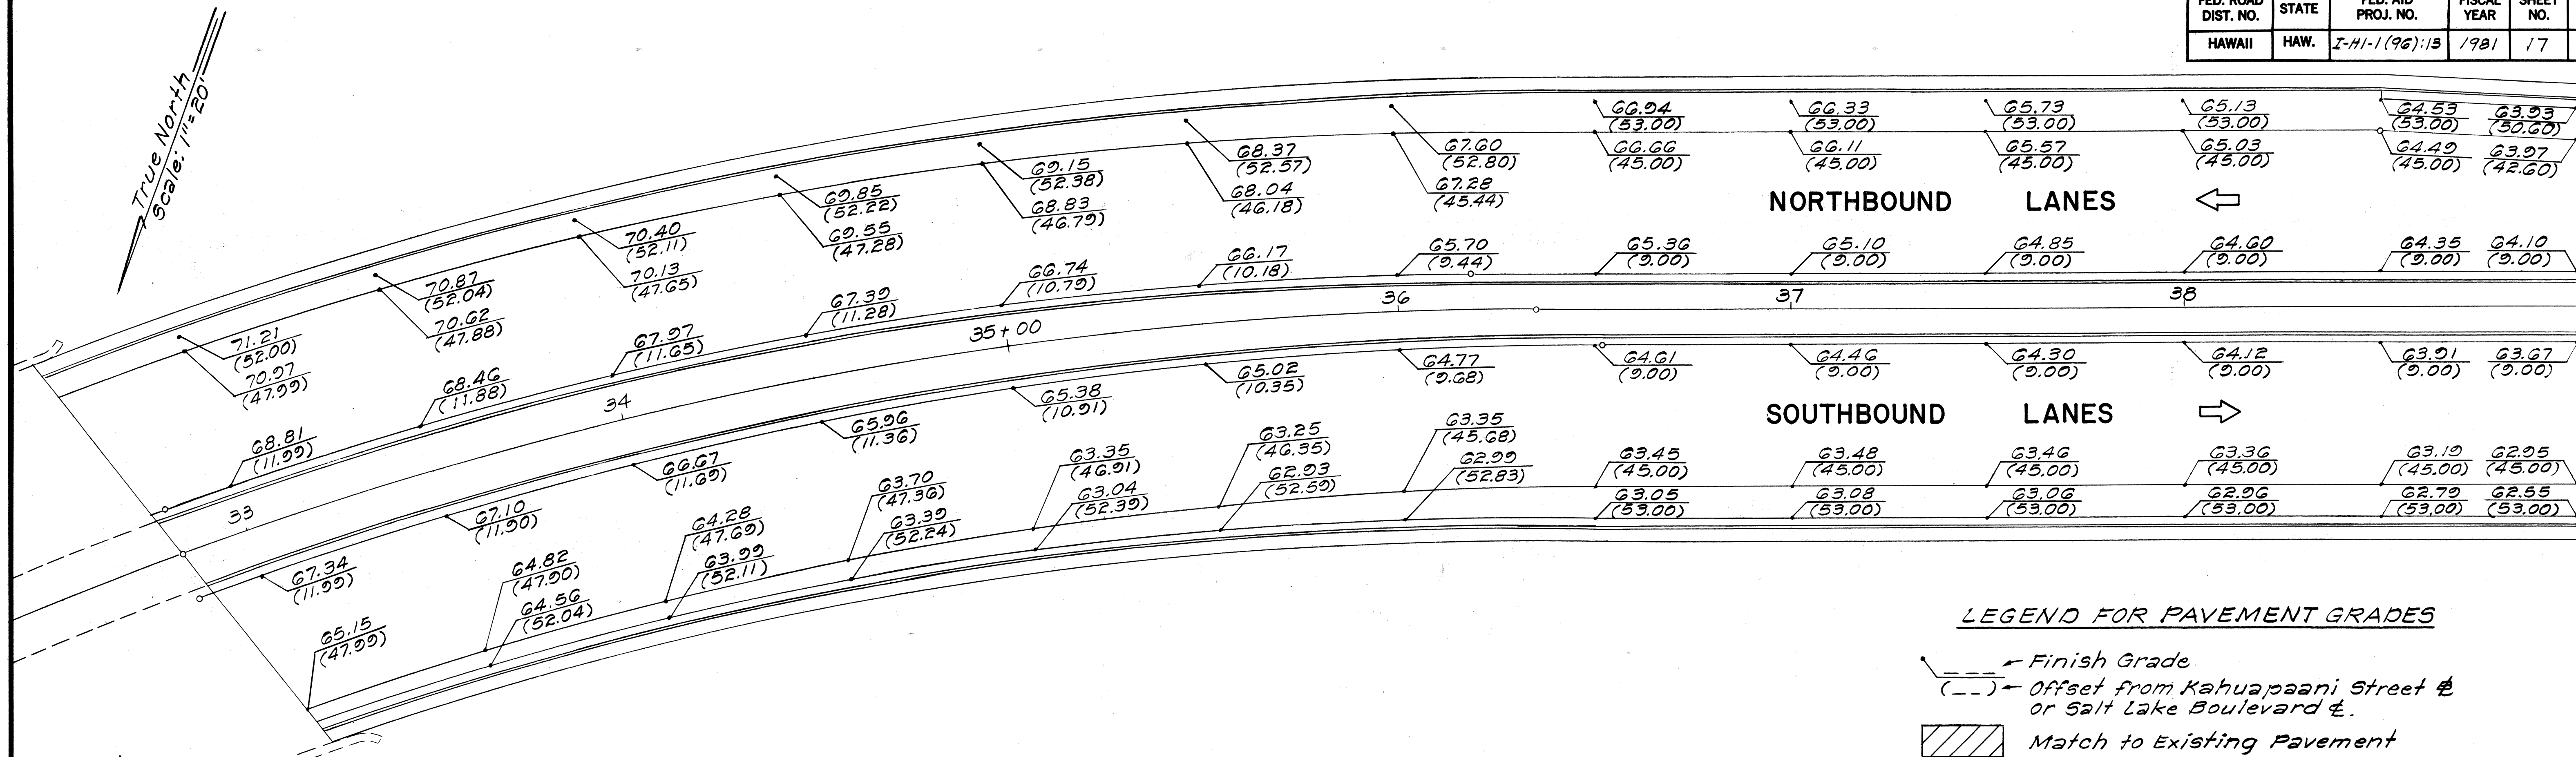


|                   |  |
|-------------------|--|
| DATE              |  |
| SURVEY PLOTTED BY |  |
| DRAWN BY          |  |
| TRACED BY         |  |
| DESIGNED BY       |  |
| CHECKED BY        |  |
| NOTE BOOK         |  |
| No.               |  |

STATE OF HAWAII  
DEPARTMENT OF TRANSPORTATION  
LAND TRANSPORTATION FACILITIES DIVISION

PAVEMENT GRADE PLANS  
INTERSTATE ROUTE H-1  
HALAWA INTERCHANGE  
KAHUAPAANI STREET  
F.A.I. Proj. No. I-H-1(96):13  
Scale: As Shown Date: April, 1981  
SHEET NO. 1 OF 4 SHEETS


| FED. ROAD DIST. NO. | STATE | FED. AID PROJ. NO. | FISCAL YEAR | SHEET NO. | TOTAL SHEETS |
|---------------------|-------|--------------------|-------------|-----------|--------------|
| HAWAII              | HAW.  | I-HI-1(96):13      | 1981        | 18        | 112          |

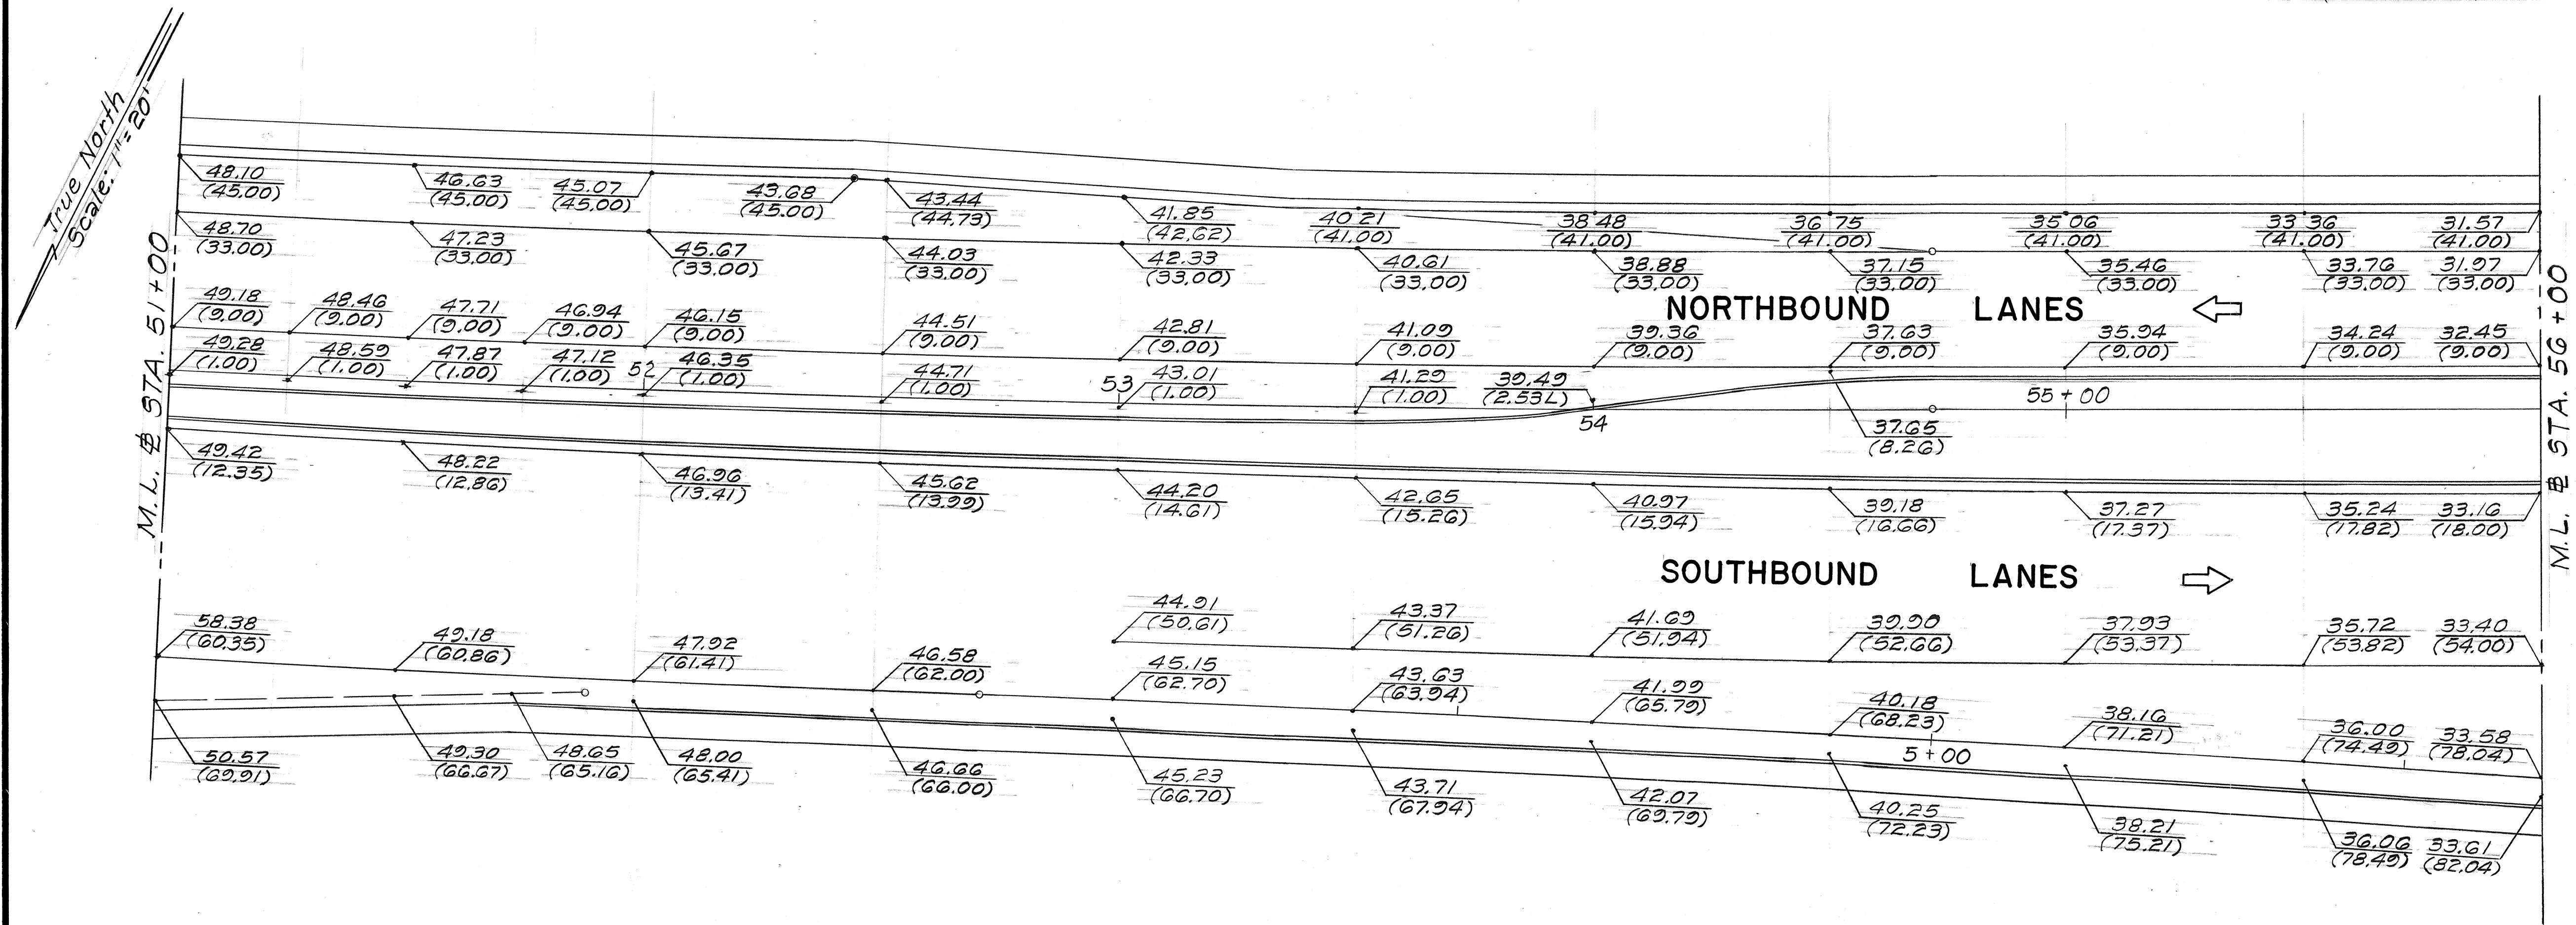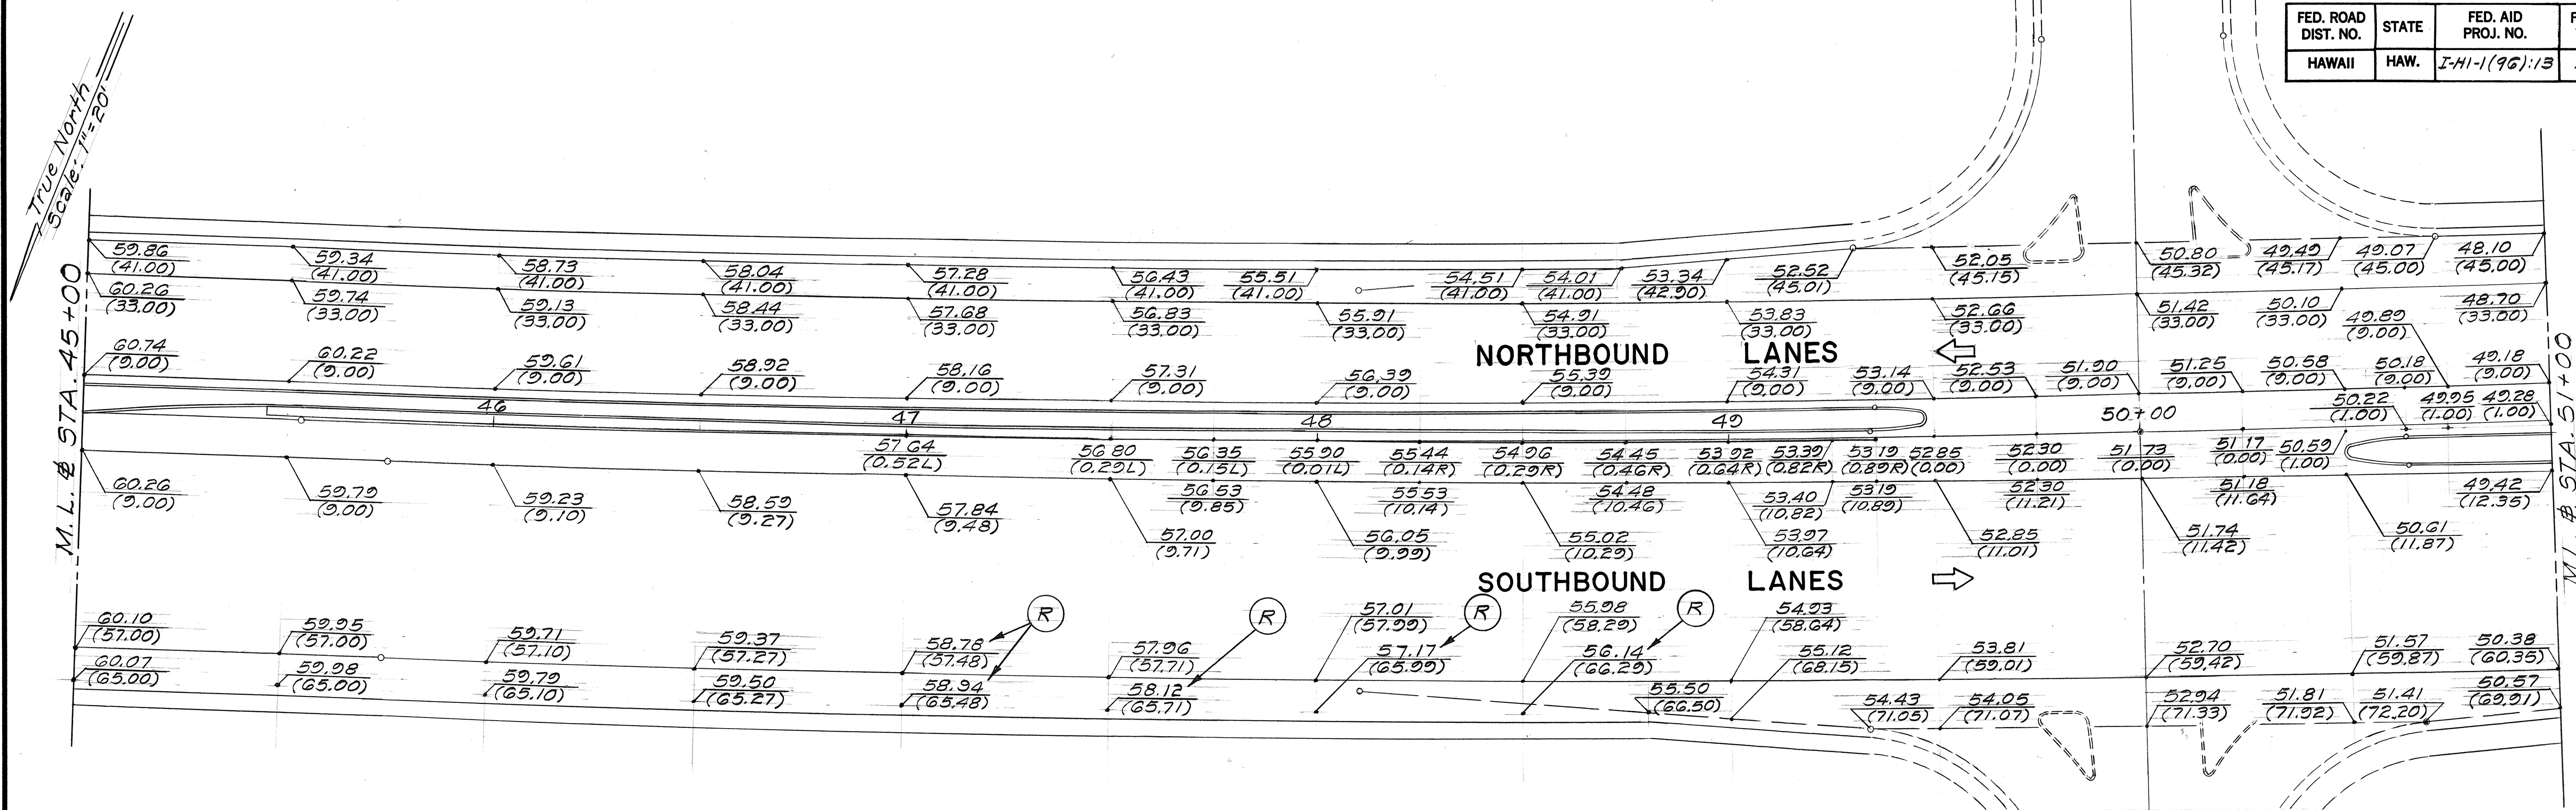

|                   |      |
|-------------------|------|
| SURVEY PLOTTED BY | DATE |
| DRAWN BY          |      |
| DESIGNED BY       |      |
| QUANTITIES BY     |      |
| CHECKED BY        |      |
| ORIGINAL PLAN     |      |
| NOTE BOOK         |      |
| No.               |      |



| 7-13-81                                                                                           | Revised Finish Grades as shown by (R). |
|---------------------------------------------------------------------------------------------------|----------------------------------------|
| DATE                                                                                              | REVISION                               |
| STATE OF HAWAII<br>DEPARTMENT OF TRANSPORTATION<br>LAND TRANSPORTATION FACILITIES DIVISION        |                                        |
| PAVEMENT GRADE PLANS                                                                              |                                        |
| INTERSTATE ROUTE H-1<br>HALANA INTERCHANGE<br>KAHUAPAANI STREET<br>F.A.I. Proj. No. I-HI-1(96):13 |                                        |
| Scale: As Shown Date: April, 1981                                                                 |                                        |
| SHEET NO. 2 OF 4 SHEETS                                                                           |                                        |

| FED. ROAD DIST. NO. | STATE | FED. AID PROJ. NO. | FISCAL YEAR | SHEET NO. | TOTAL SHEETS |
|---------------------|-------|--------------------|-------------|-----------|--------------|
| HAWAII              | HAW.  | I-HI-1(96):13      | 1981        | 10        | 112          |

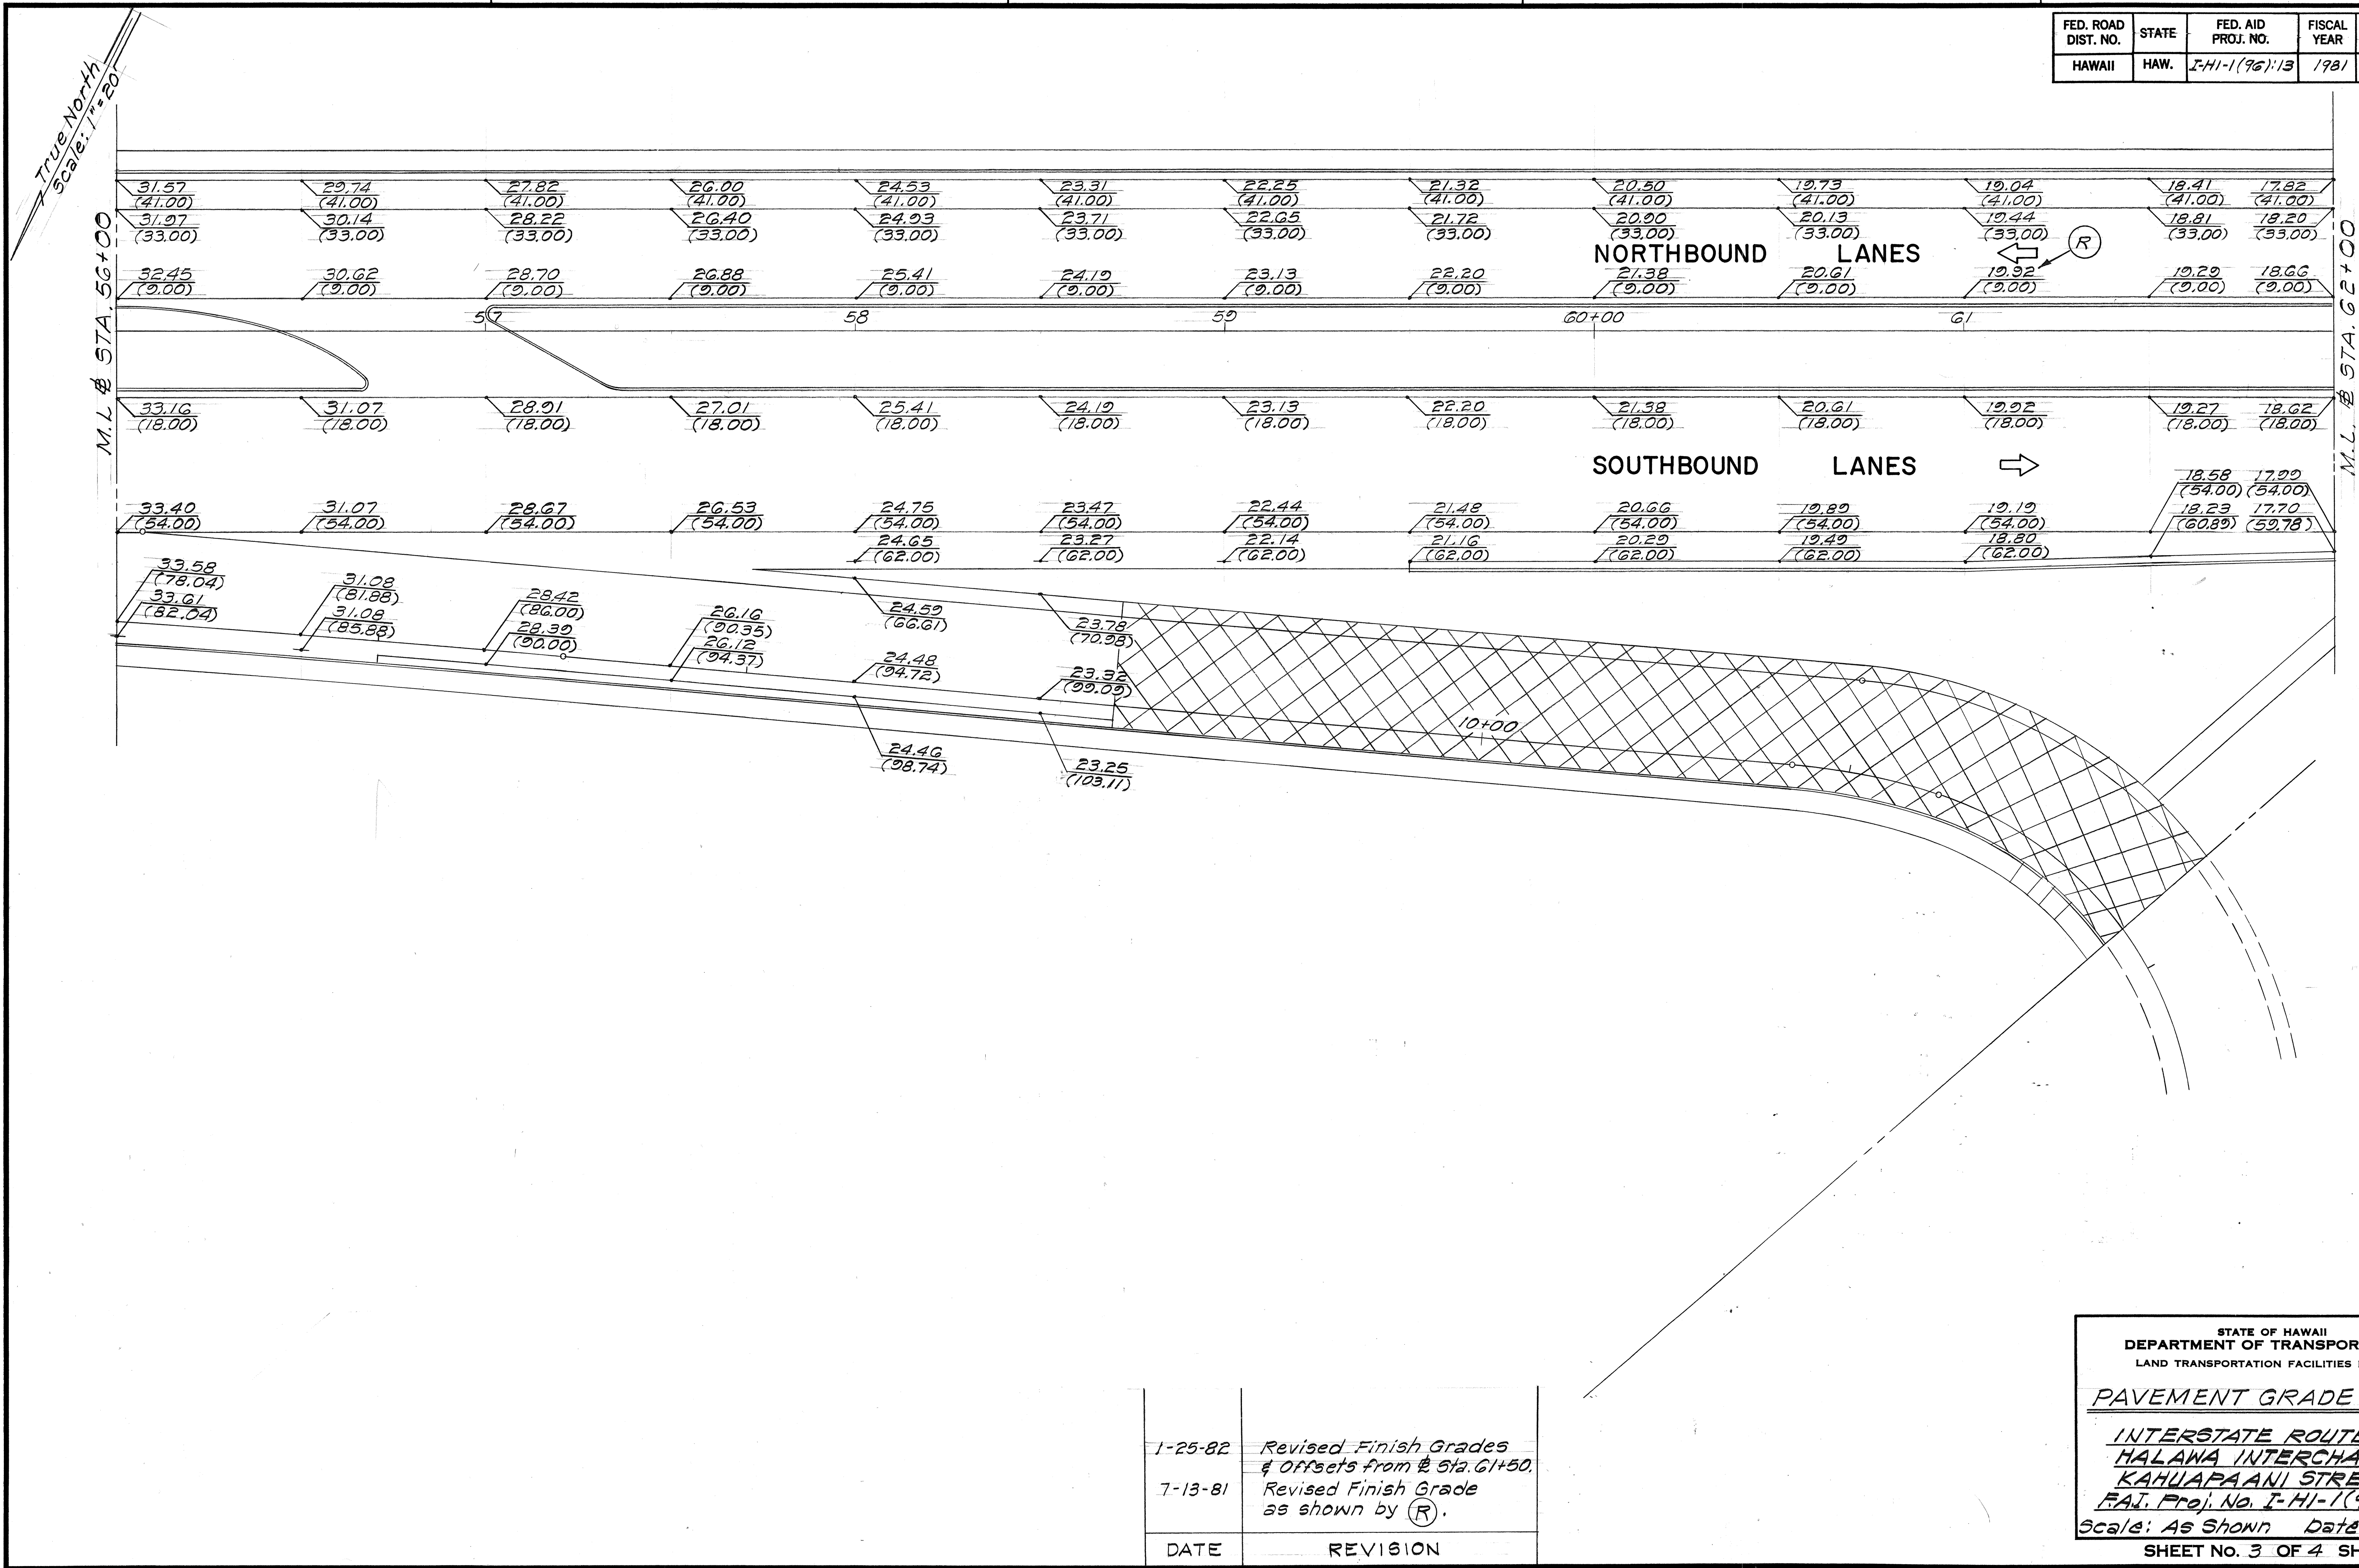

|               |      |
|---------------|------|
| ORIGINAL PLAN | DATE |
| DESIGNED BY   |      |
| TRACED BY     |      |
| NOTE BOOK     |      |
| QUANTITIES BY |      |
| CHECKED BY    |      |

| FED. ROAD DIST. NO. | STATE | FED. AID PROJ. NO. | FISCAL YEAR | SHEET NO. | TOTAL SHEETS |
|---------------------|-------|--------------------|-------------|-----------|--------------|
| HAWAII              | HAW.  | I-41-1(96):13      | 1981        | 20        | 112          |

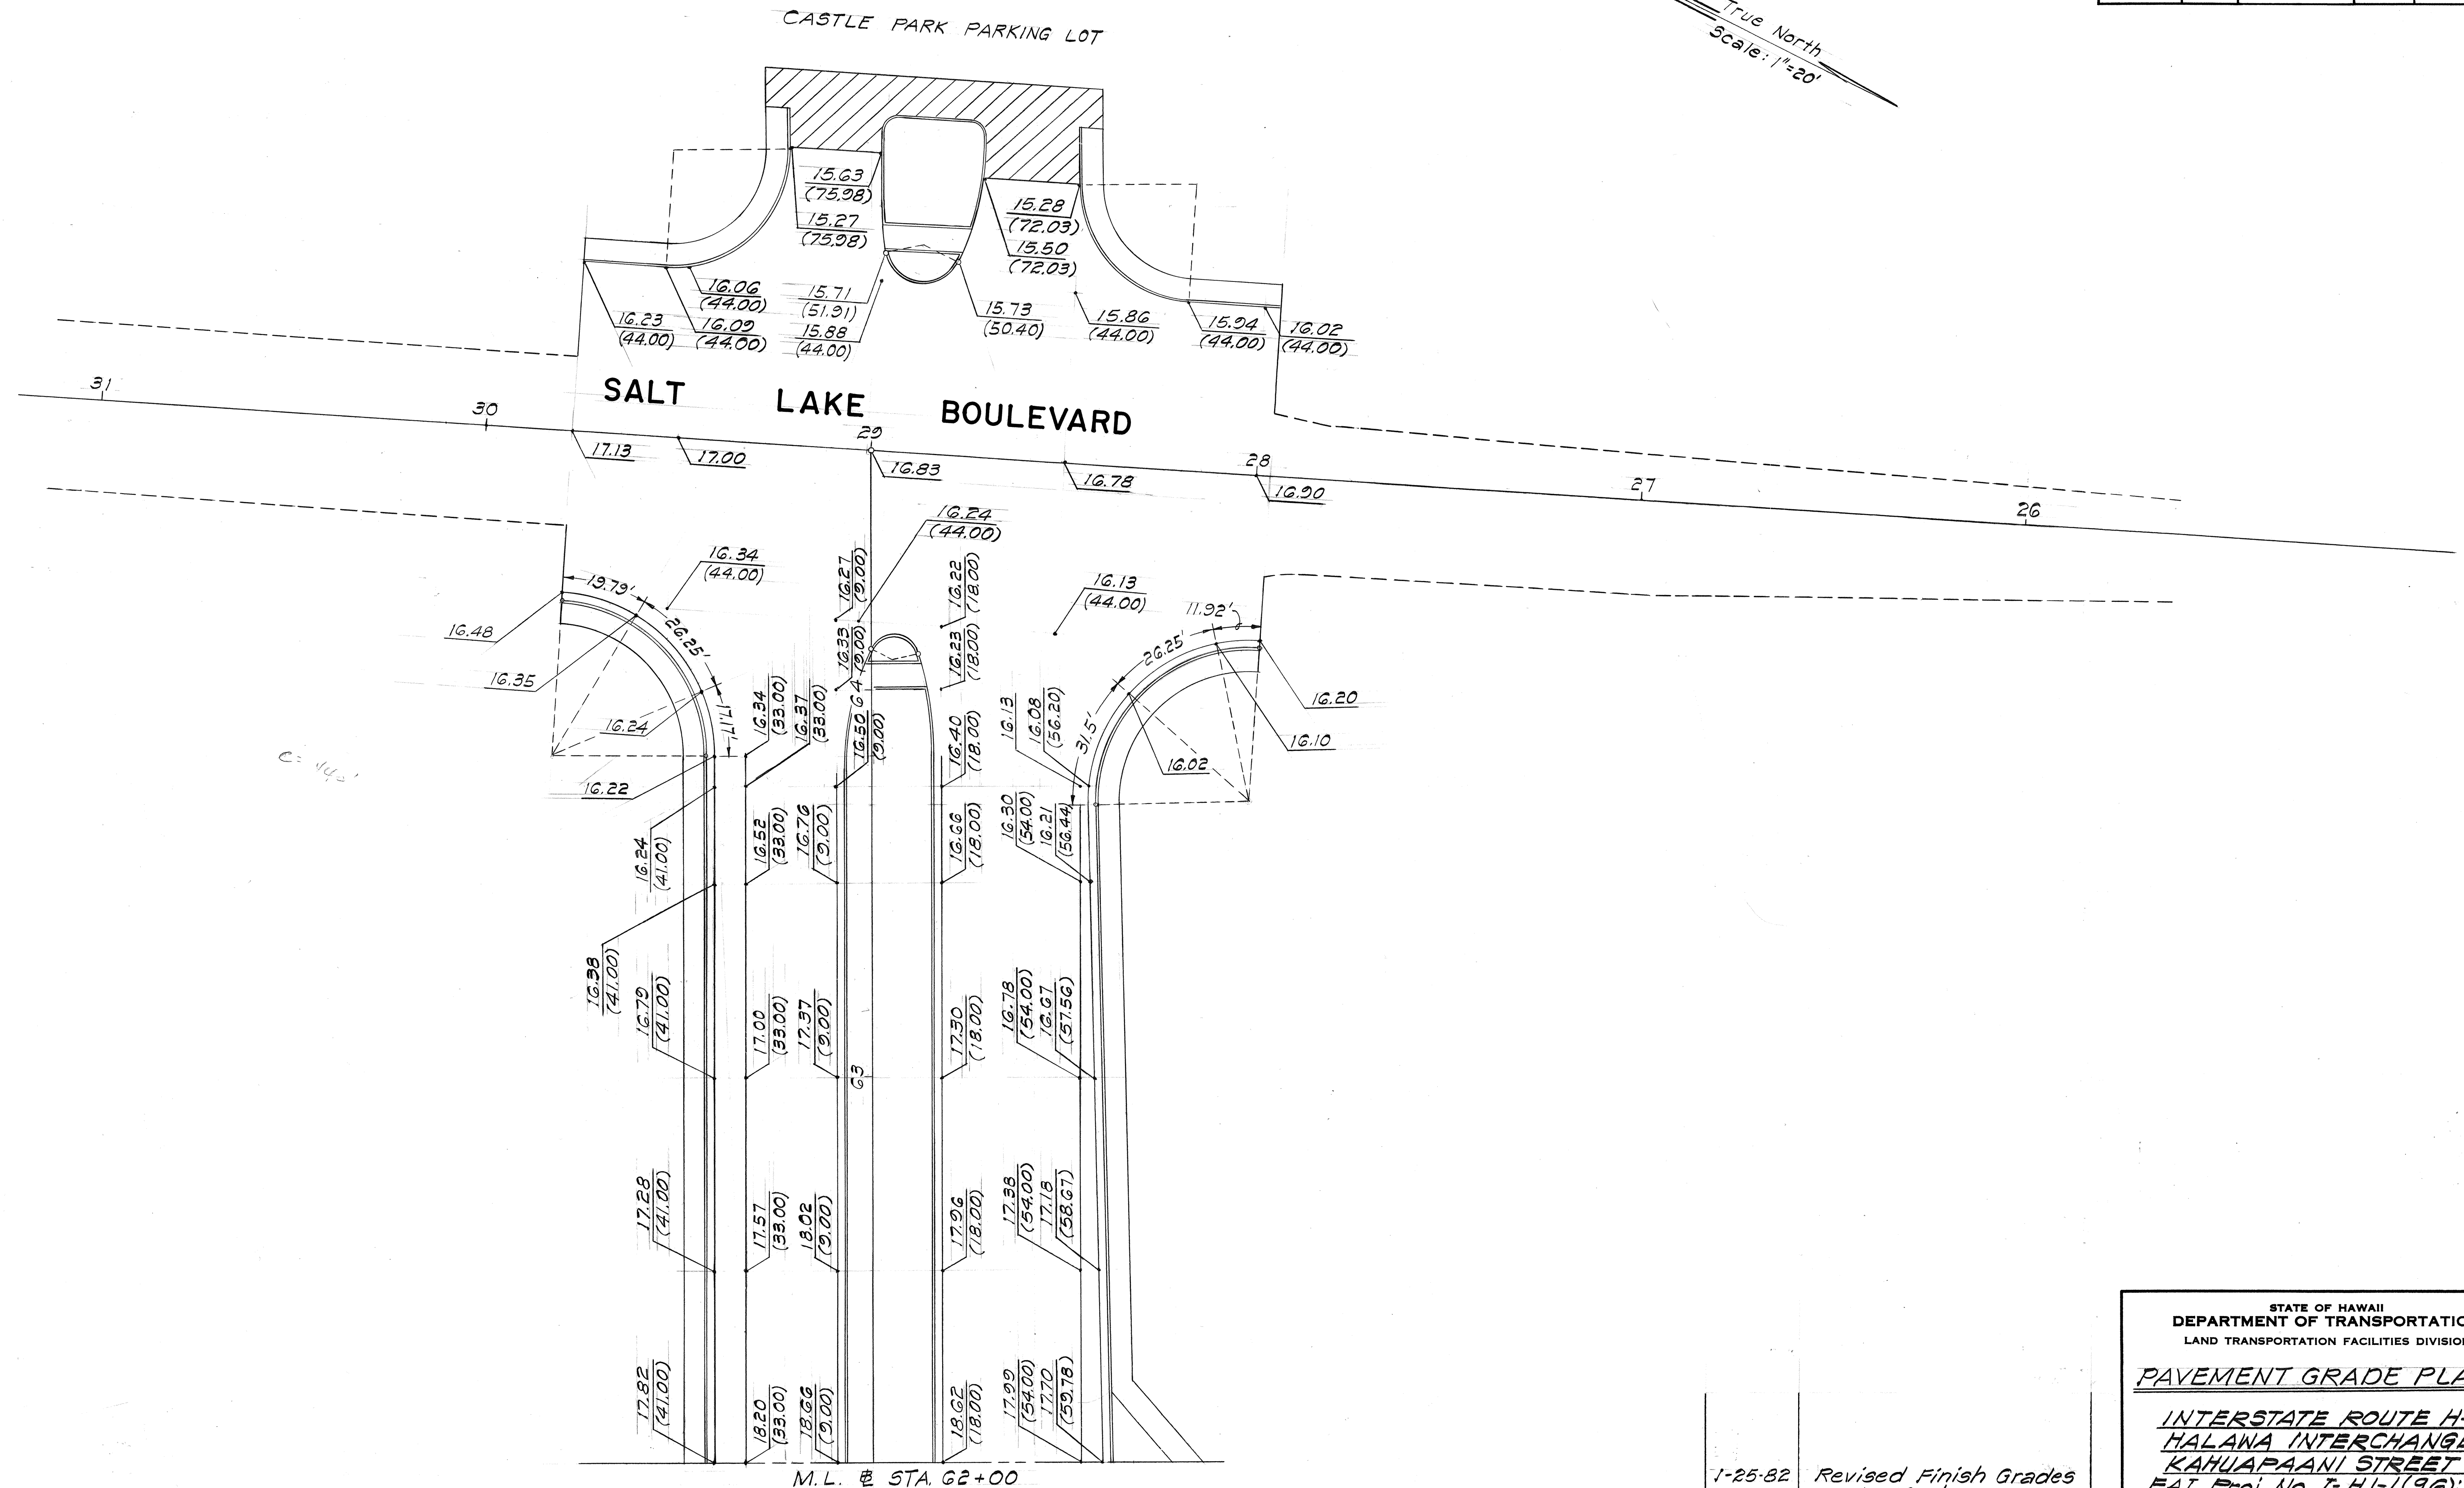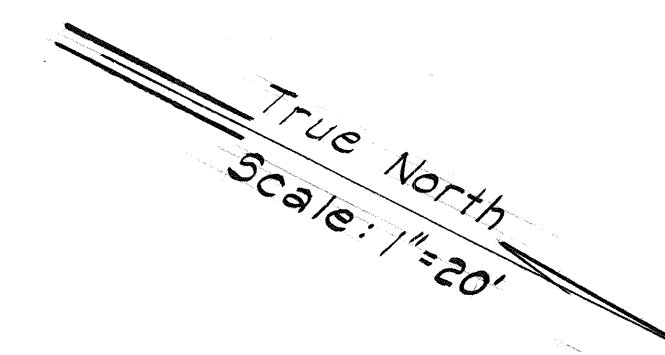

|                  |                         |            |
|------------------|-------------------------|------------|
| ORIGINAL<br>PLAN | SURVEY PLOTTED BY _____ | DATE _____ |
| NOTE BOOK        | DRAWN BY _____          | " _____    |
|                  | TRACED BY _____         | " _____    |
|                  | DESIGNED BY _____       | " _____    |
|                  | QUANTITIES BY _____     | " _____    |
| No. _____        | CHECKED BY _____        | " _____    |

STATE OF HAWAII  
DEPARTMENT OF TRANSPORTATION  
LAND TRANSPORTATION FACILITIES DIVISION

PAVEMENT GRADE PLANS

INTERSTATE ROUTE H-1  
HALAWA INTERCHANGE  
KAHUAPAANI STREET  
F.A.I. Proj. No. I- H-1/(96):13

Scale: As Shown      Date: April, 1981

SHEET NO. 4 OF 4 SHEETS

1-25-82 Revised Finish Grades  
and Offsets.

|      |          |
|------|----------|
| DATE | REVISION |
|------|----------|

CO 20

PAU'T. GRAVES