



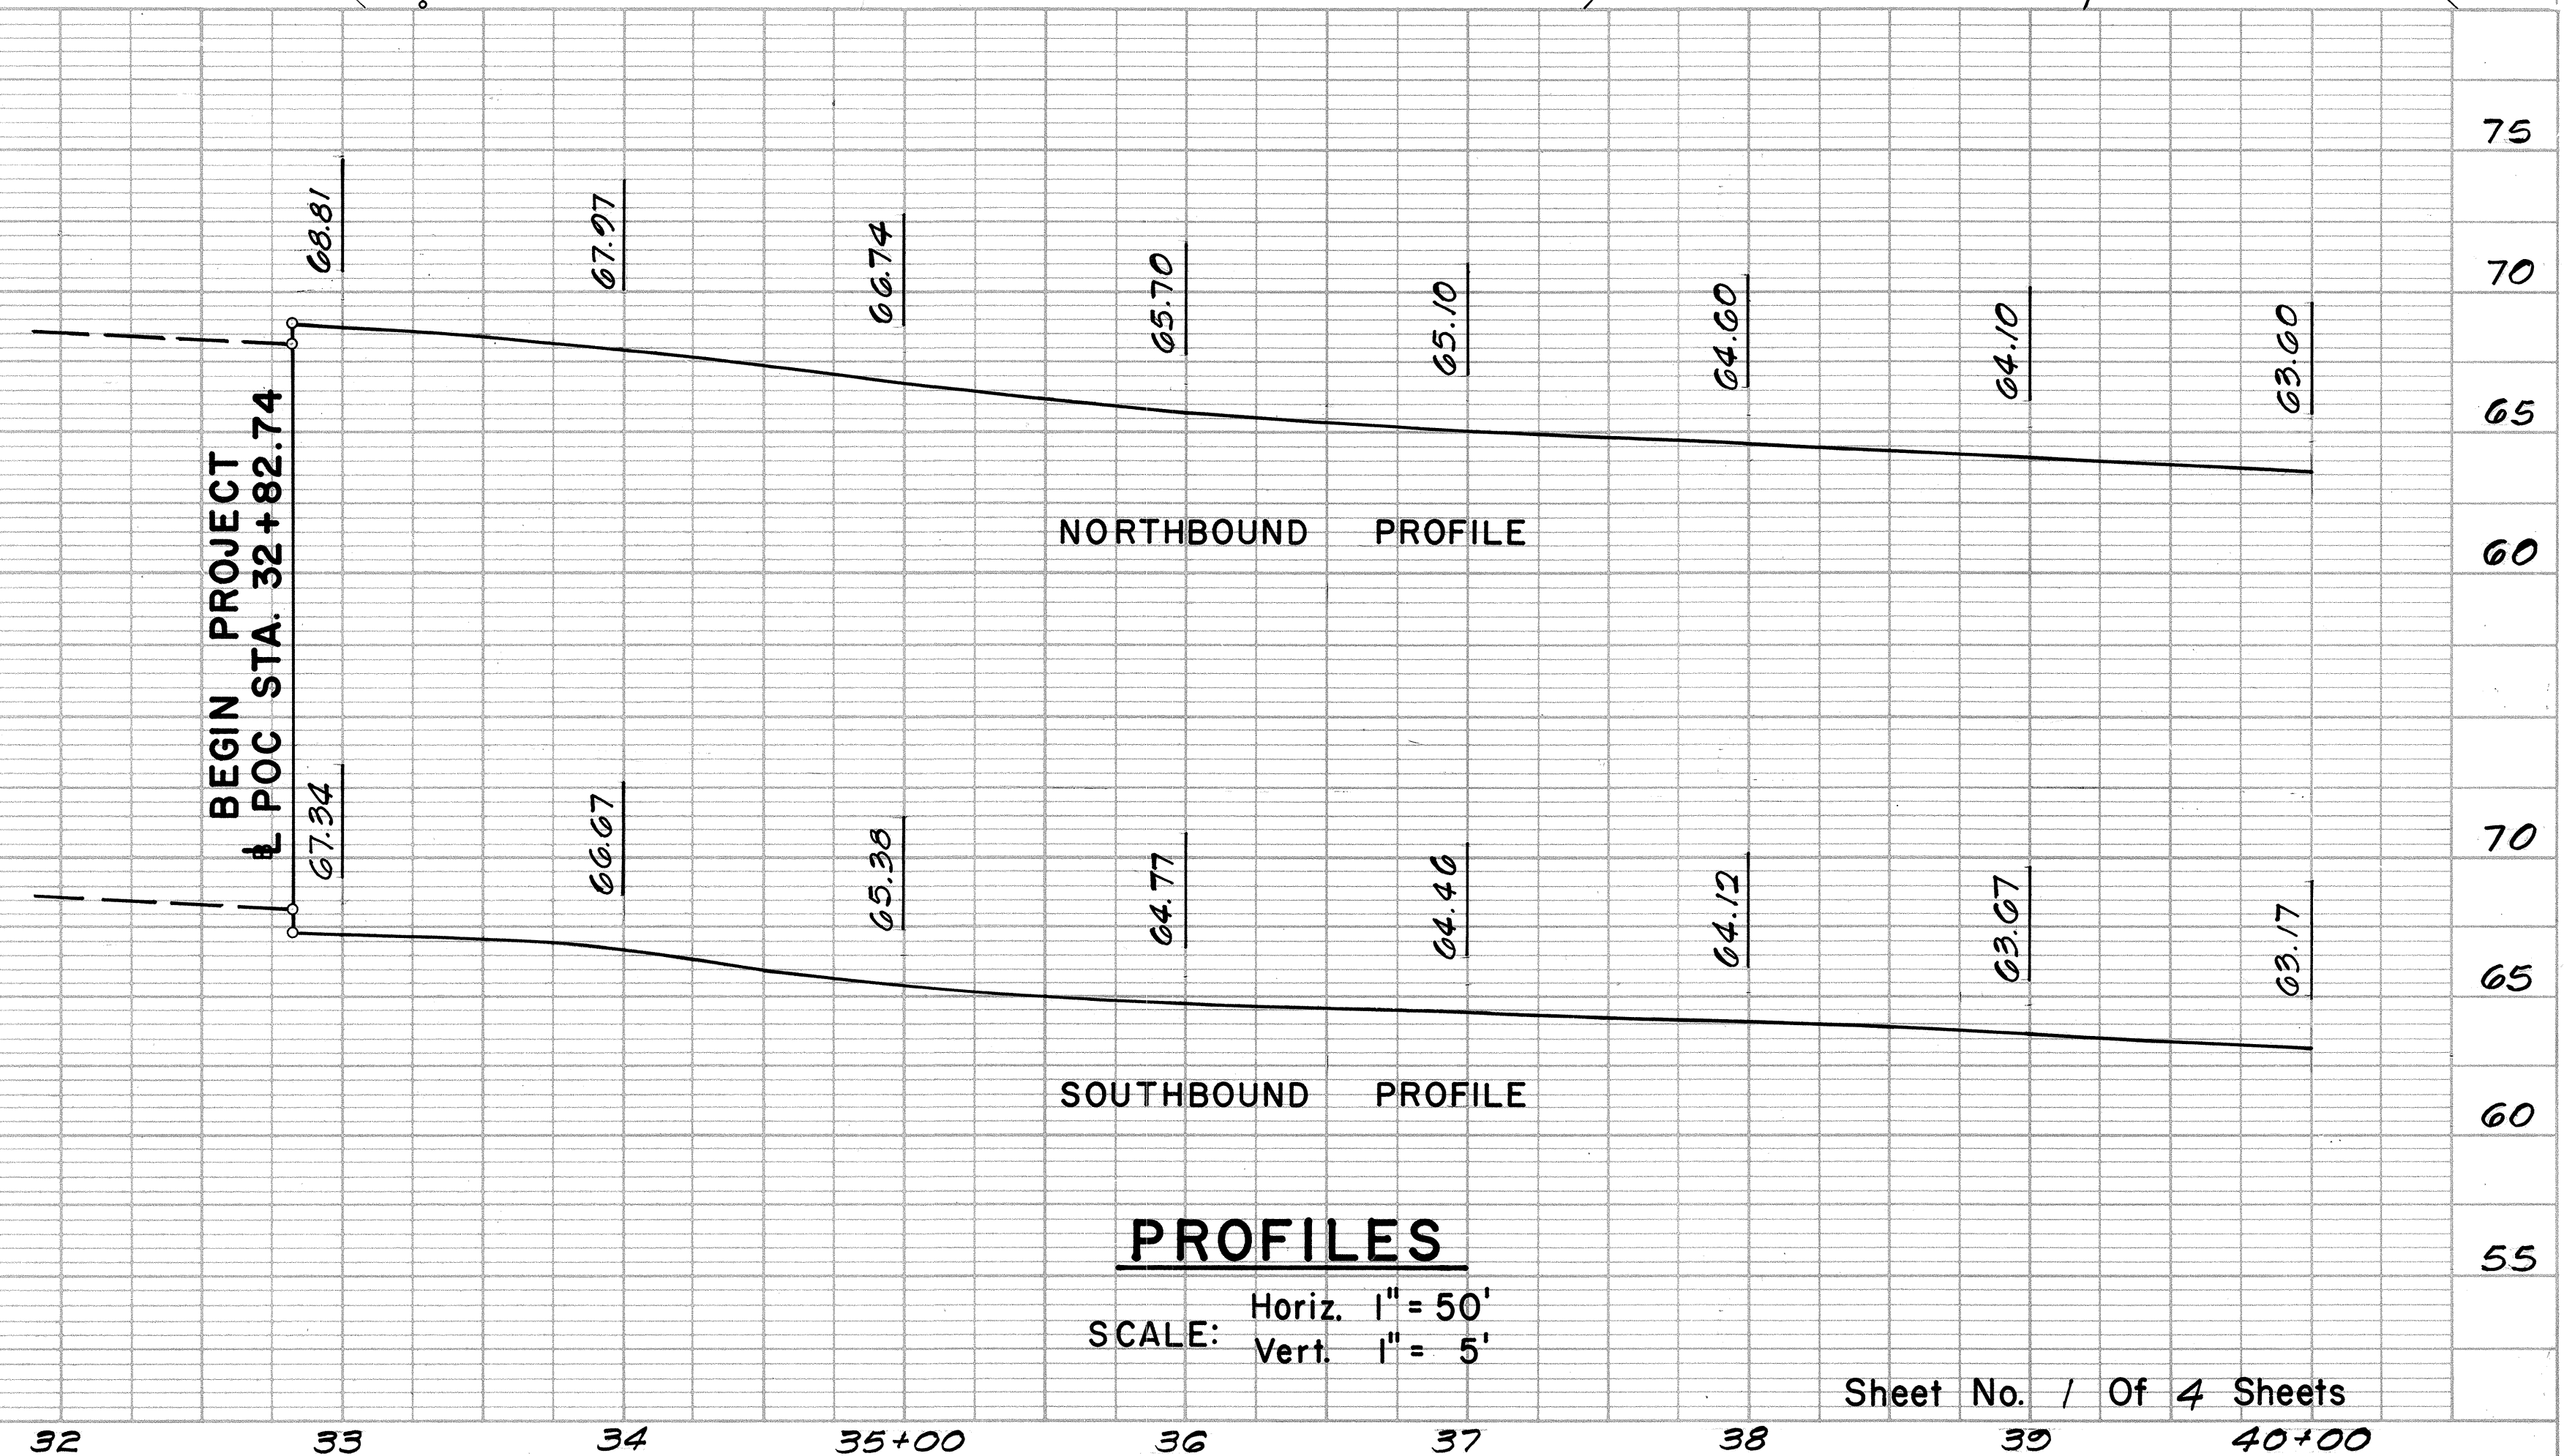


CURVE DATA TABLE			
NO.	N. COORDINATE	E. COORDINATE	DATA
8	PC 74,263.48	524,898.61	Δ 6° 34' 43.8"
PT	73,896.02	524,057.28	R 8,000.00'
CC	66,760.59	527,674.69	L 918.58'
PI	74,103.93	524,467.39	T 459.79'
80	PC 74,232.53	524,910.06	Δ 6° 34' 43.8"
PT	73,866.59	524,072.21	R 7,967.00'
CC	66,760.59	527,674.69	L 914.79'
PI	74,073.64	524,480.62	T 457.90'

CURVE DATA TABLE			
NO.	N. COORDINATE	E. COORDINATE	DATA
81	PC 74,255.04	524,901.74	Δ 6° 34' 43.8"
PT	73,887.99	524,061.85	R 7,991.00'
CC	66,760.59	527,674.69	L 917.55'
PI	74,095.67	524,471.00	T 459.28'
83	PC 74,264.43	524,875.23	Δ 6° 34' 43.8"
PT	73,851.03	523,928.74	R 9,000.00'
CC	65,823.67	527,998.32	L 1,033.40'
PI	74,084.93	524,390.11	T 517.27'
85	PC 74,309.44	524,858.58	Δ 4° 27' 01.98"
PT	74,040.22	524,209.56	R 9,048.00'
CC	65,823.67	527,998.32	L 702.82'
PI	74,187.44	524,528.84	T 351.59'
86	PC 74,040.22	524,209.56	Δ 2° 52' 18.18"
PT	73,861.67	523,795.36	R 9,000.00'
CC	62,213.17	520,440.90	L 451.09'
PI	73,945.75	524,004.70	T 225.59'

FED. ROAD DIST. NO.	STATE	FED. AID PROJ. NO.	FISCAL YEAR	SHEET NO.	TOTAL SHEETS
HAWAII	HAW.	I-HI-1(96)-13	1981	7	112

Denotes Area Restricted from the State's Contractor's Work Operations

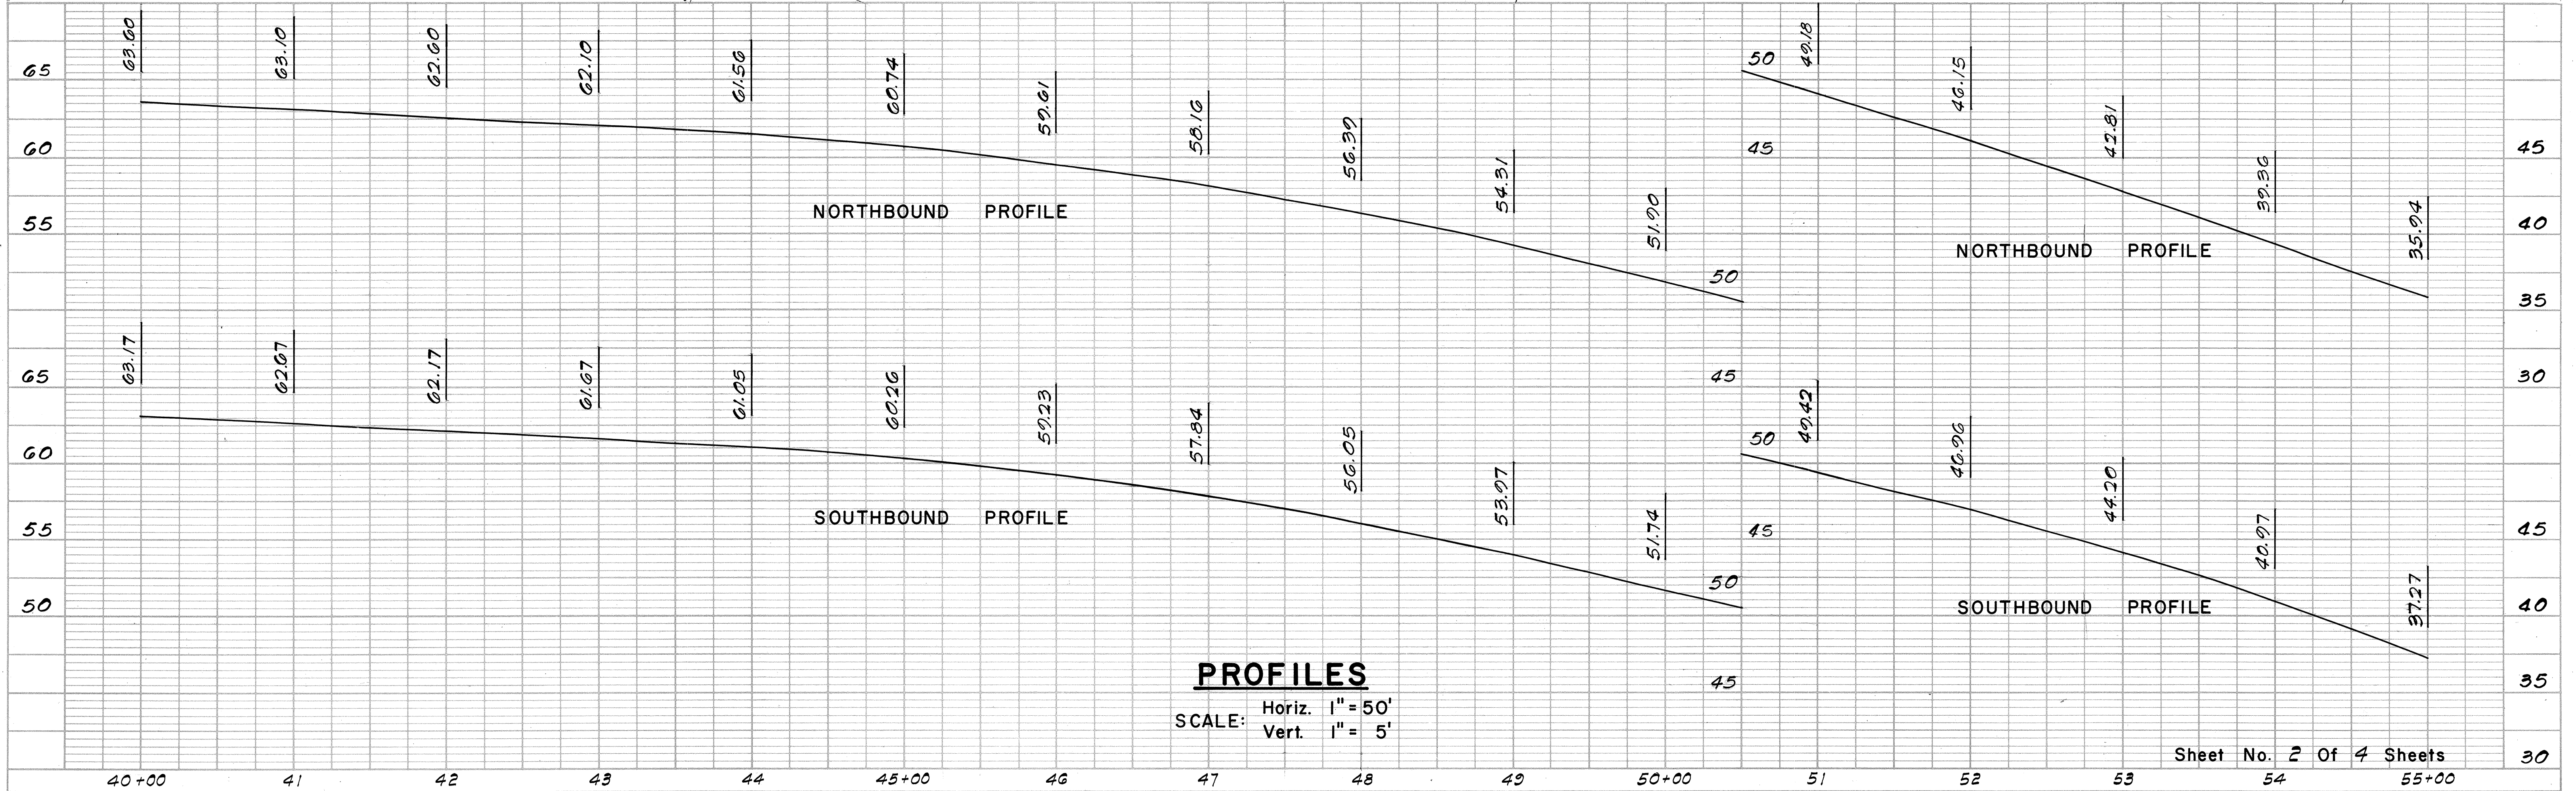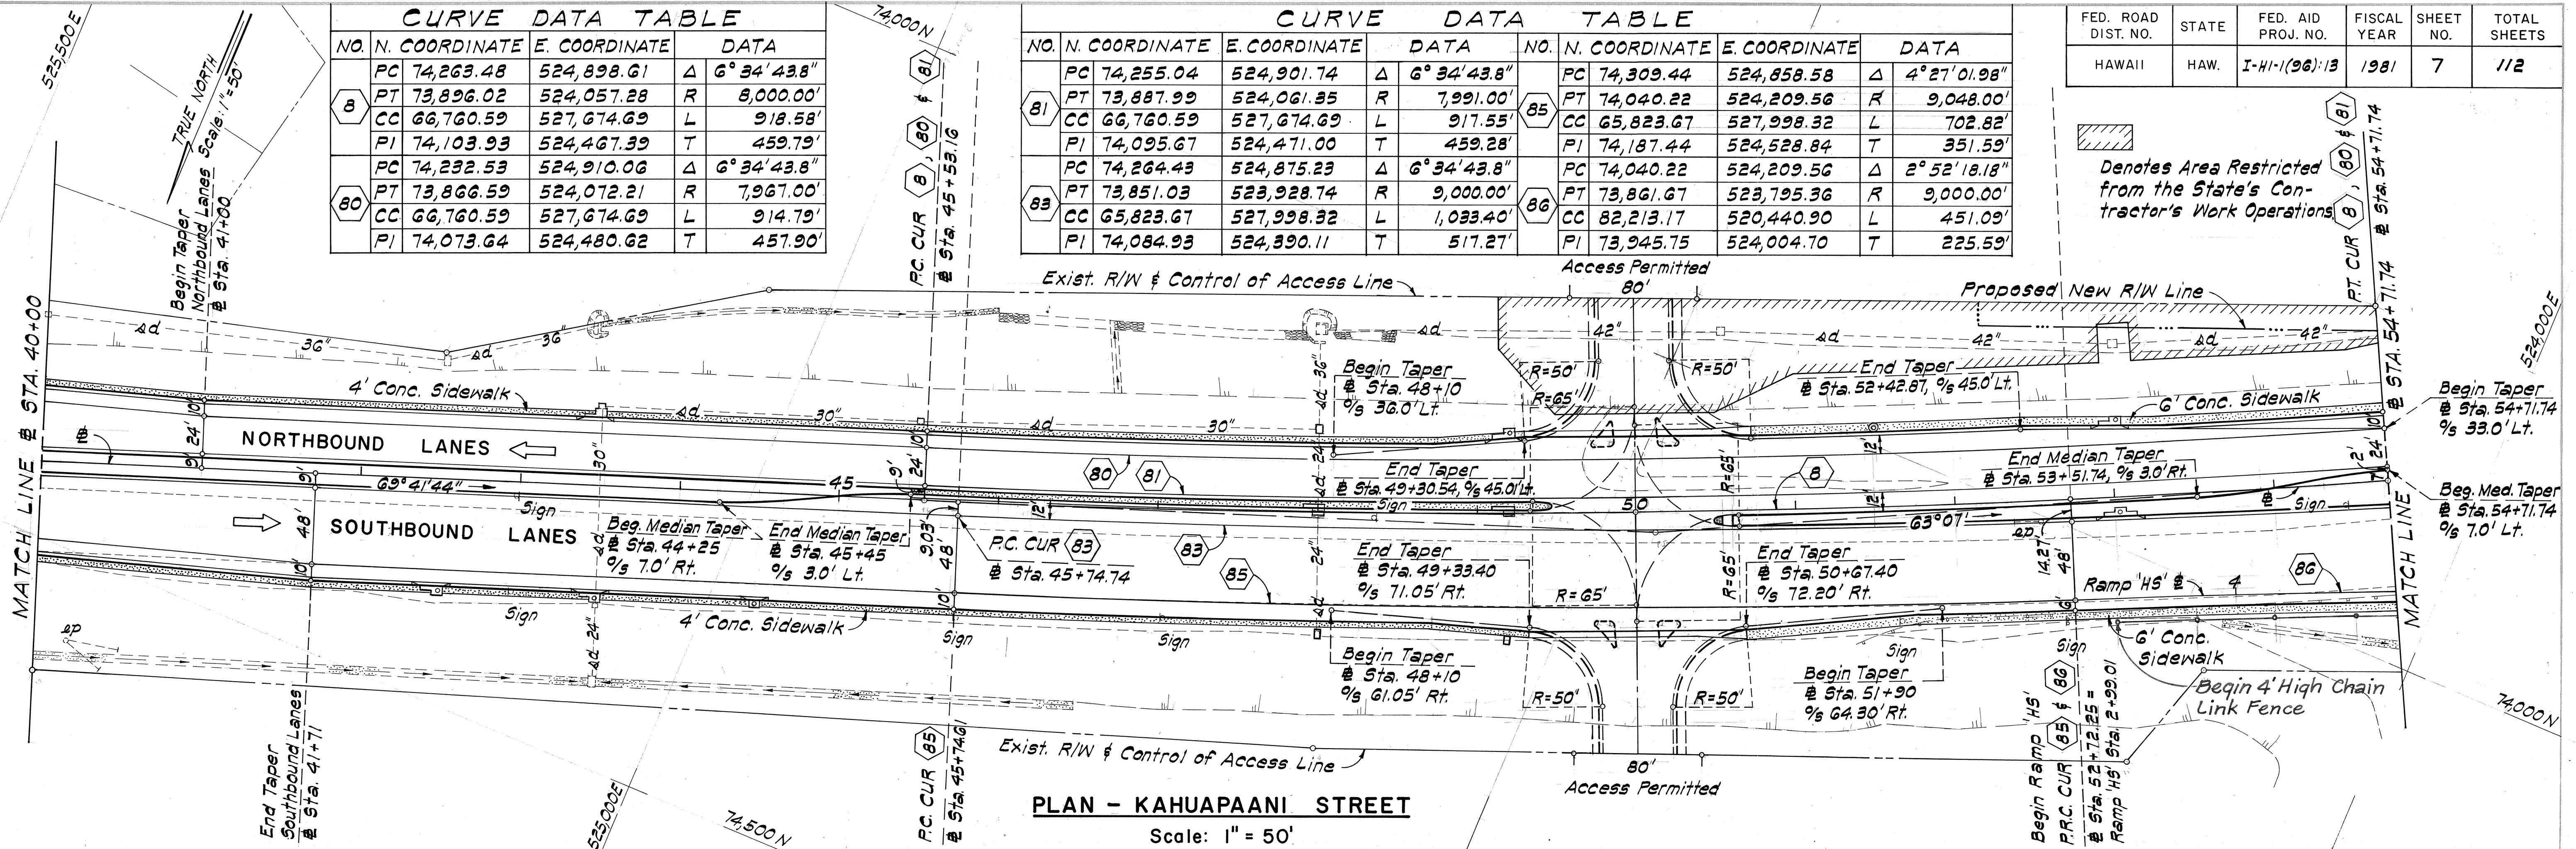

FED. ROAD DIST. NO.	STATE	FED. AID PROJ. NO.	FISCAL YEAR	SHEET NO.	TOTAL SHEETS
HAWAII	HAW.	I-H-1(96)-13	1981	8	112

CURVE DATA TABLE					
NO.	N. COORDINATE	E. COORDINATE	DATA		
31	P.C. 73,137.06	523,485.12	Δ	13°15'36"	
	P.T. 73,126.43	523,446.13	R	175.00'	
	C.C. 73,899.49	523,419.89	L	40.50'	
	P.I. 73,729.48	523,466.24	T	20.34'	
32	P.C. 73,126.43	523,446.13	Δ	125°37'49"	
	P.T. 73,870.71	523,342.04	R	100.00'	
	C.C. 73,825.30	523,431.14	L	219.27'	
	P.I. 73,697.23	523,253.63	T	194.71'	
33	P.C. 73,870.71	523,342.04	Δ	8°06'35"	
	P.T. 73,907.05	523,363.93	R	300.00'	
	C.C. 73,734.48	523,609.33	L	42.46'	
	P.I. 73,869.65	523,351.70	T	21.27'	
34	P.C. 74,124.46	523,516.83	Δ	12°42'45"	
	P.T. 74,221.51	523,570.09	R	500.00'	
	C.C. 74,412.08	523,107.83	L	110.94'	
	P.I. 74,170.02	523,548.86	T	55.70'	
35	P.C. 73,108.38	523,478.10	Δ	147°00'00"	
	P.T. 73,897.78	523,328.07	R	126.00'	
	C.C. 73,825.30	523,431.14	L	323.27'	
	P.I. 73,549.83	523,083.38	T	425.37'	
36	P.C. 74,138.26	523,497.19	Δ	12°42'45"	
	P.T. 74,230.66	523,547.90	R	476.00'	
	C.C. 74,412.08	523,107.83	L	105.61'	
	P.I. 74,181.64	523,527.70	T	53.02'	
83	P.C. 74,264.43	524,875.23	Δ	6°38'11.83"	
	P.T. 73,851.03	523,928.74	R	9,000.00'	
	C.C. 65,823.67	527,998.32	L	1,033.40'	
	P.I. 74,084.93	524,390.11	T	517.27'	
86	P.C. 74,040.22	524,209.56	Δ	2°52'18.18"	
	P.T. 73,861.67	523,795.36	R	9,000.00'	
	C.C. 82,213.17	520,440.90	L	451.09'	
	P.I. 73,945.75	524,004.70	T	225.59'	
151	P.C. 73,830.00	523,946.96	Δ	34°54'54.78"	
	P.T. 73,815.26	523,858.17	R	150.00'	
	C.C. 73,963.79	523,879.13	L	91.41'	
	P.I. 73,808.67	523,904.88	T	47.17'	
153	P.C. 73,827.39	523,772.21	Δ	29°54'54.78"	
	P.T. 73,816.56	523,683.04	R	174.00'	
	C.C. 73,655.09	523,747.90	L	20.85'	
	P.I. 73,693.88	523,726.18	T	46.40'	
400	P.C. 73,541.58	523,229.88	Δ	95°02'55.91"	
	P.T. 73,561.15	523,174.21	R	40.00'	
	C.C. 73,576.85	523,211.00	L	66.36'	
	P.I. 73,520.97	523,191.36	T	43.69'	
440	P.C. 73,445.70	523,264.10	Δ	86°13'27.00"	
	P.T. 73,394.32	523,245.40	R	40.00'	
	C.C. 73,410.02	523,282.10	L	60.20'	
	P.I. 73,428.76	523,230.70	T	37.45'	
450	P.C. 73,504.13	523,102.87	Δ	86°13'27"	
	P.T. 73,465.60	523,088.84	R	30.00'	
	C.C. 73,492.36	523,075.28	L	45.15'	
	P.I. 73,478.30	523,113.89	T	28.09'	
451	P.C. 73,394.67	523,114.81	Δ	93°46'33"	
	P.T. 73,379.69	523,155.97	R	30.00'	
	C.C. 73,367.92	523,128.37	L	49.10'	
	P.I. 73,409.16	523,143.39	T	32.05'	

END PROJECT
KAHUPAANI ST. @ STA. 64+61.53
SALT LAKE BLVD. @ STA. 29+00.00
73,448.46 N 523,174.46 E

CASTLE PARK

PLAN-KAHUPAANI ST. / SALT LAKE BLVD.

Scale: 1" = 50'

1/25/82	Revised Intersection Geometrics, Curves 400 & 440 and Castle Park Driveway Median and deleted Islands.
9/10/81	Revised Curve Data for Nos. 151 & 153.
DATE	REVISION

STATE OF HAWAII
DEPARTMENT OF TRANSPORTATION
LAND TRANSPORTATION FACILITIES DIVISION

PLAN

**INTERSTATE ROUTE H-1
HALAWA INTERCHANGE
KAHUPAANI STREET**

F.A.I. Proj. No. I-H-1(96)-13


Scale: As Shown Date: April, 1981

SHEET No. 3 OF 4 SHEETS

FED. ROAD DIST. NO.	STATE	FED. AID PROJ. NO.	FISCAL YEAR	SHEET NO.	TOTAL SHEETS
HAWAII	HAW.	I-H-1-(96)113	1981	9	112

FINAL SURVEY	DATE
SURVEYED	BY
PLOTTED	DATE
NOTE BOOK	NO.
AREAS CHECKED	

ORIGINAL SURVEY	DATE
SURVEYED	BY
PLOTTED	DATE
NOTE BOOK	NO.
AREAS CHECKED	

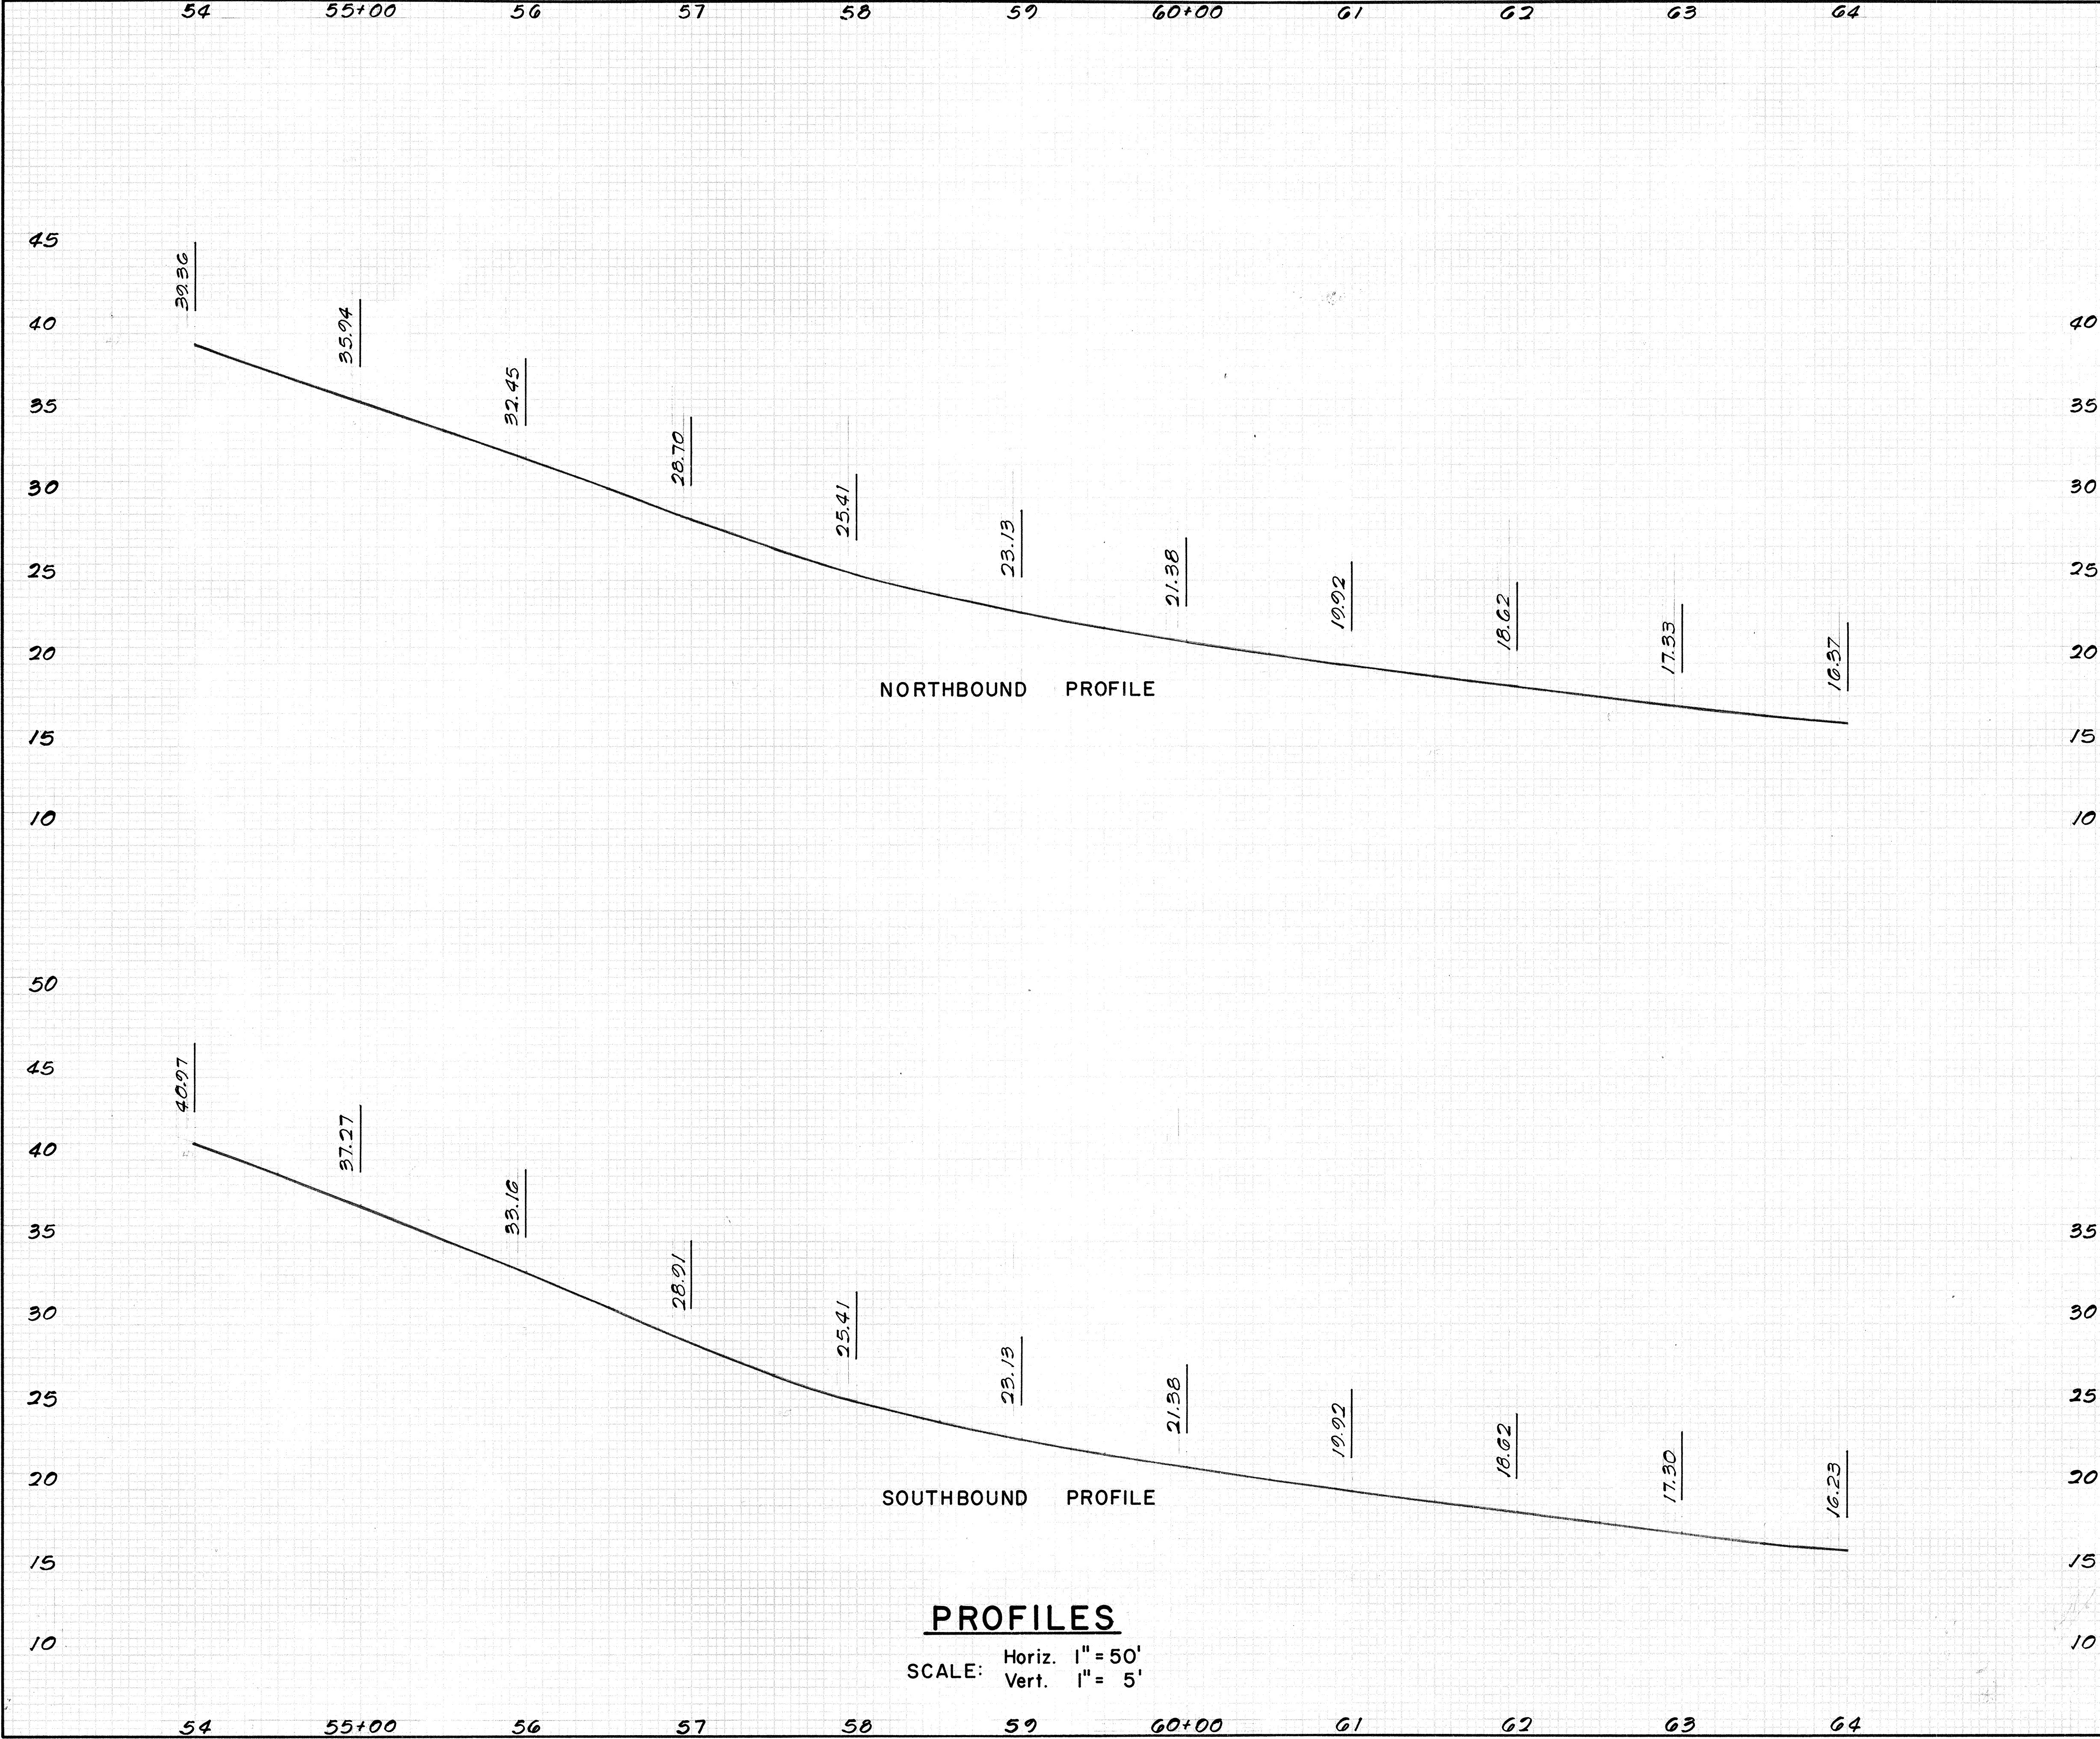

PROFILES
 SCALE: Horiz. 1" = 50'
 Vert. 1" = 5'

1/25/82	Revised Profile from # Sta. 62+00.
DATE	REVISION

STATE OF HAWAII
 DEPARTMENT OF TRANSPORTATION
 HIGHWAYS DIVISION

PROFILE

INTERSTATE ROUTE H-1
 HALAWA INTERCHANGE
 KAHUAPAAANI STREET
 F.A.I. Proj. No. I-H-1-(96)113
 Scale: As Shown Date: April, 1981

SHEET No. 4 OF 4 SHEETS