



FED. ROAD DIST. NO.	STATE	FED. AID PROJ. NO.	FISCAL YEAR	SHEET NO.	TOTAL SHEETS
HAWAII	HAW.	I-HI-1(135):14	1982	4	11


True North
Scale: 1" = 20'

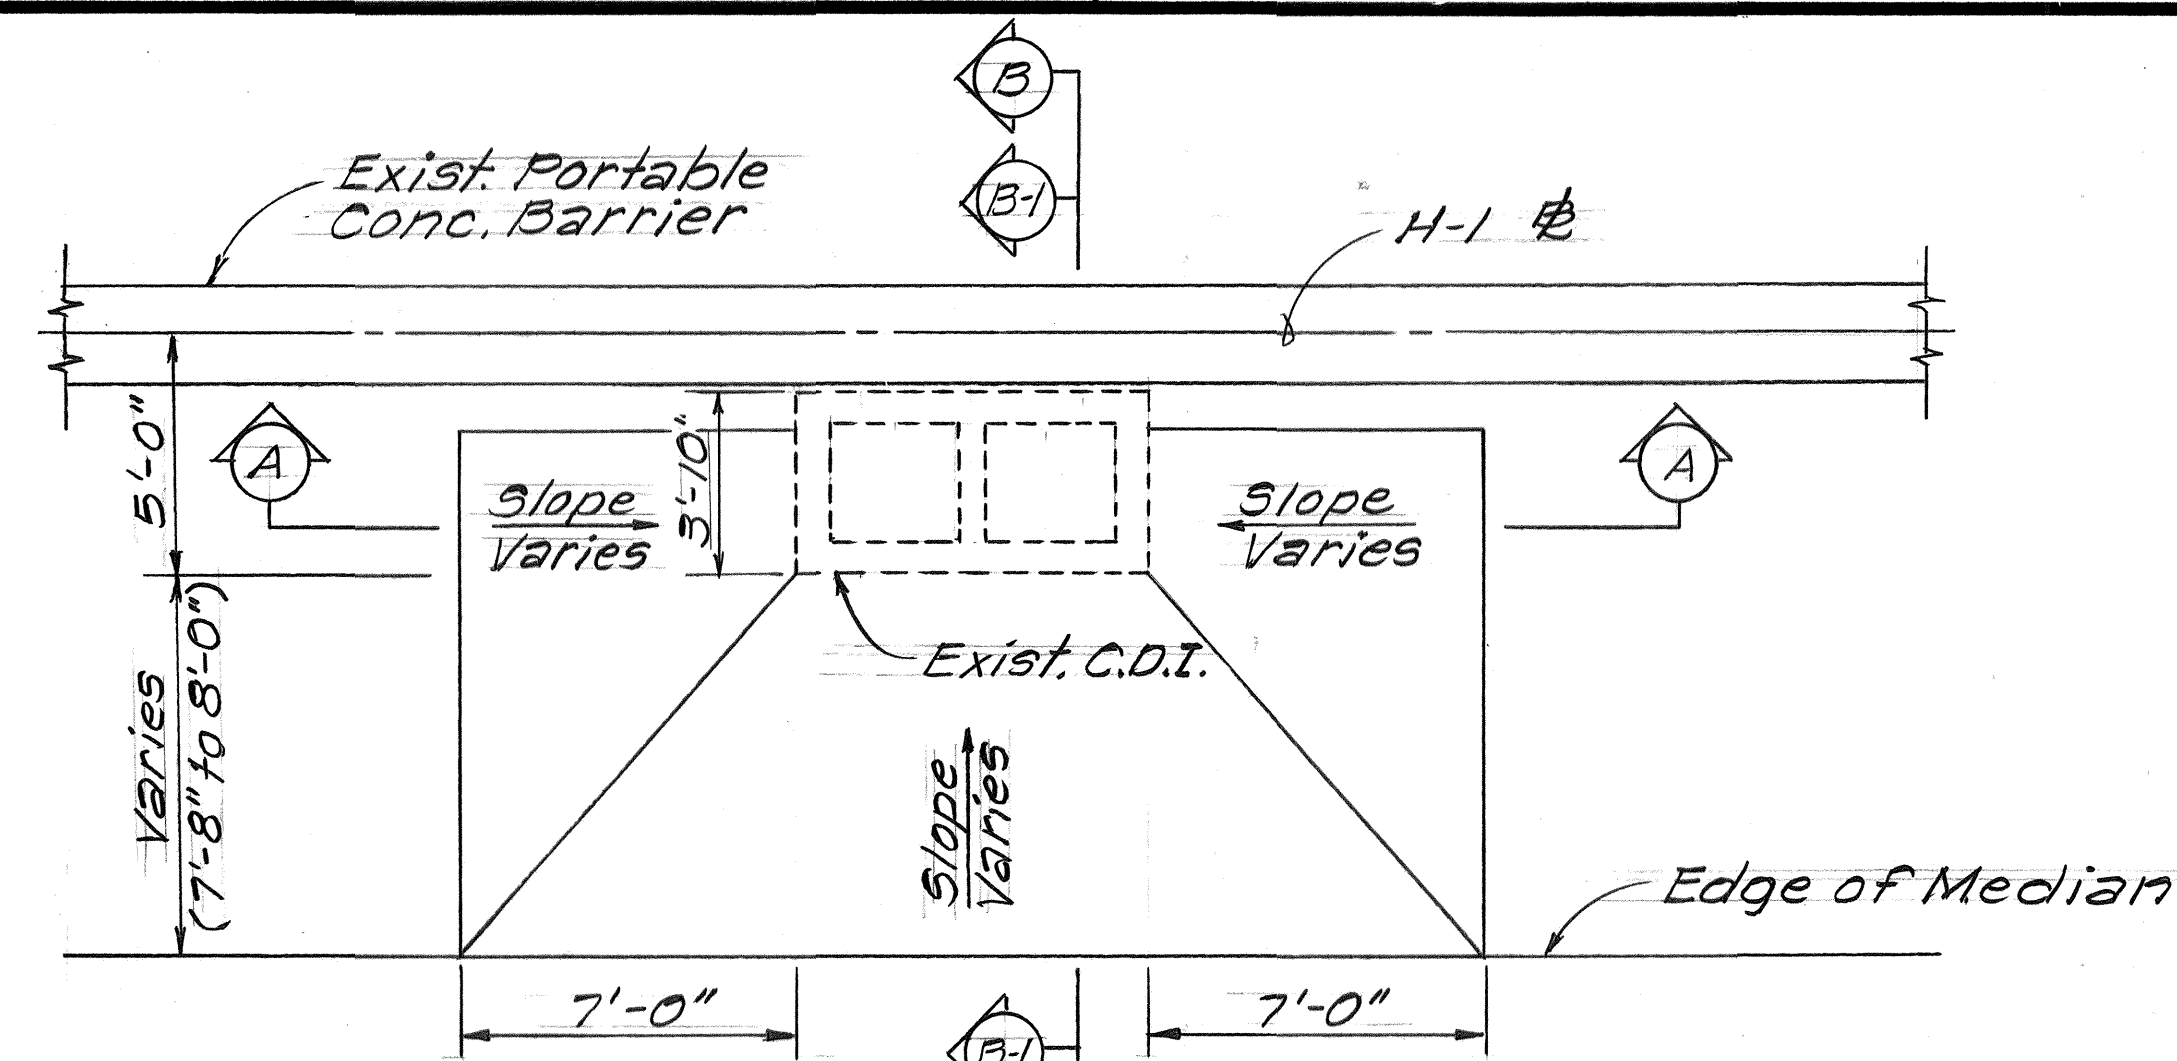

PLAN
Scale: 1/4" = 1'-0"

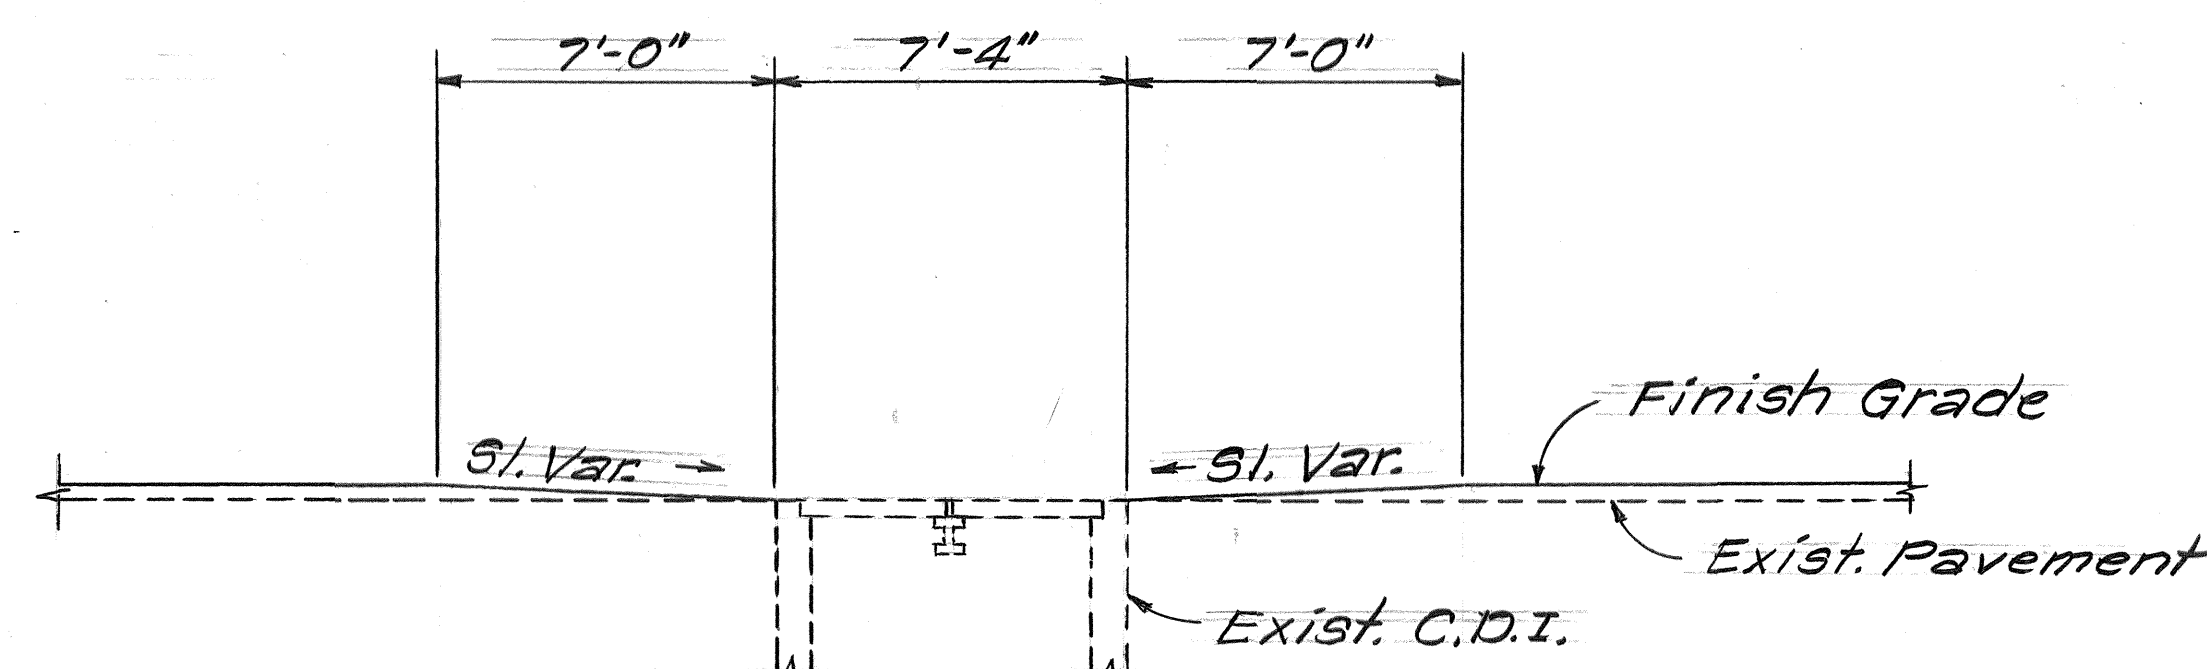


SECTION A
Scale: 1/4" = 1'-0"

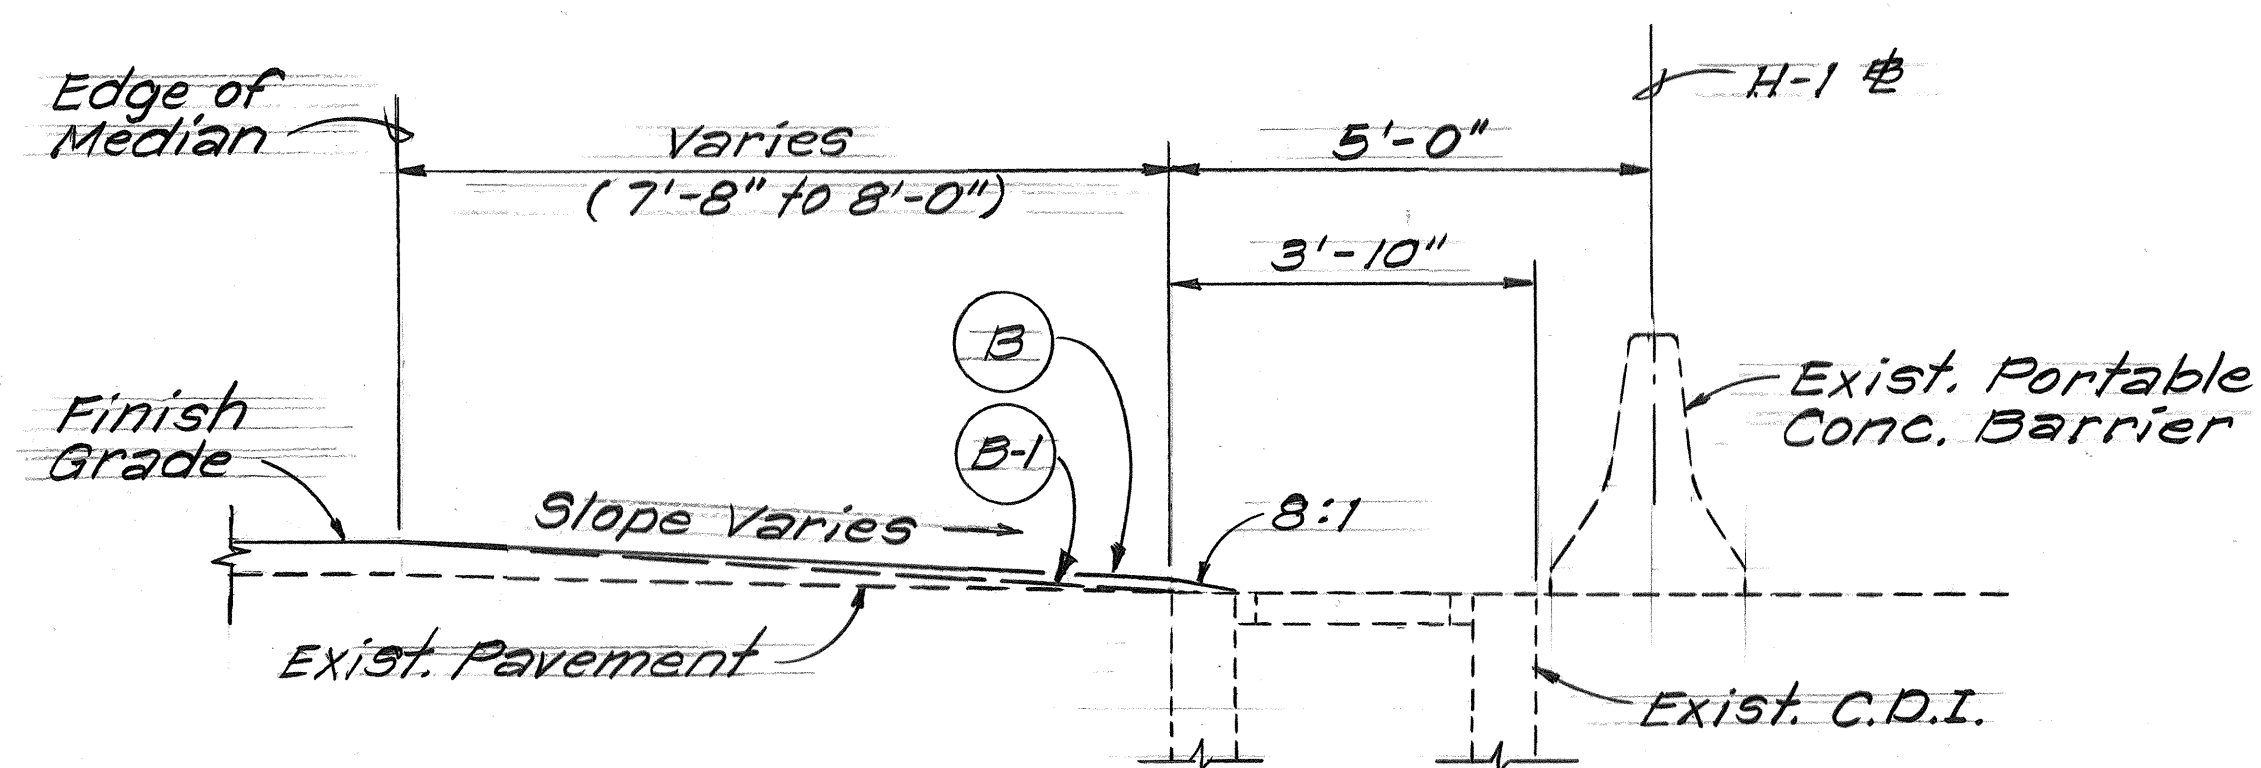

SECTION B (C.D.I. @ STA. 39+00, 43+00 & 44+00 ONLY)
SECTION B-1 (C.D.I. @ STA. 40+00, 41+00, 42+00 & 45+00)
Scale: 1/2" = 1'-0"

PAVEMENT GRADE DETAIL AT DROP INTAKES

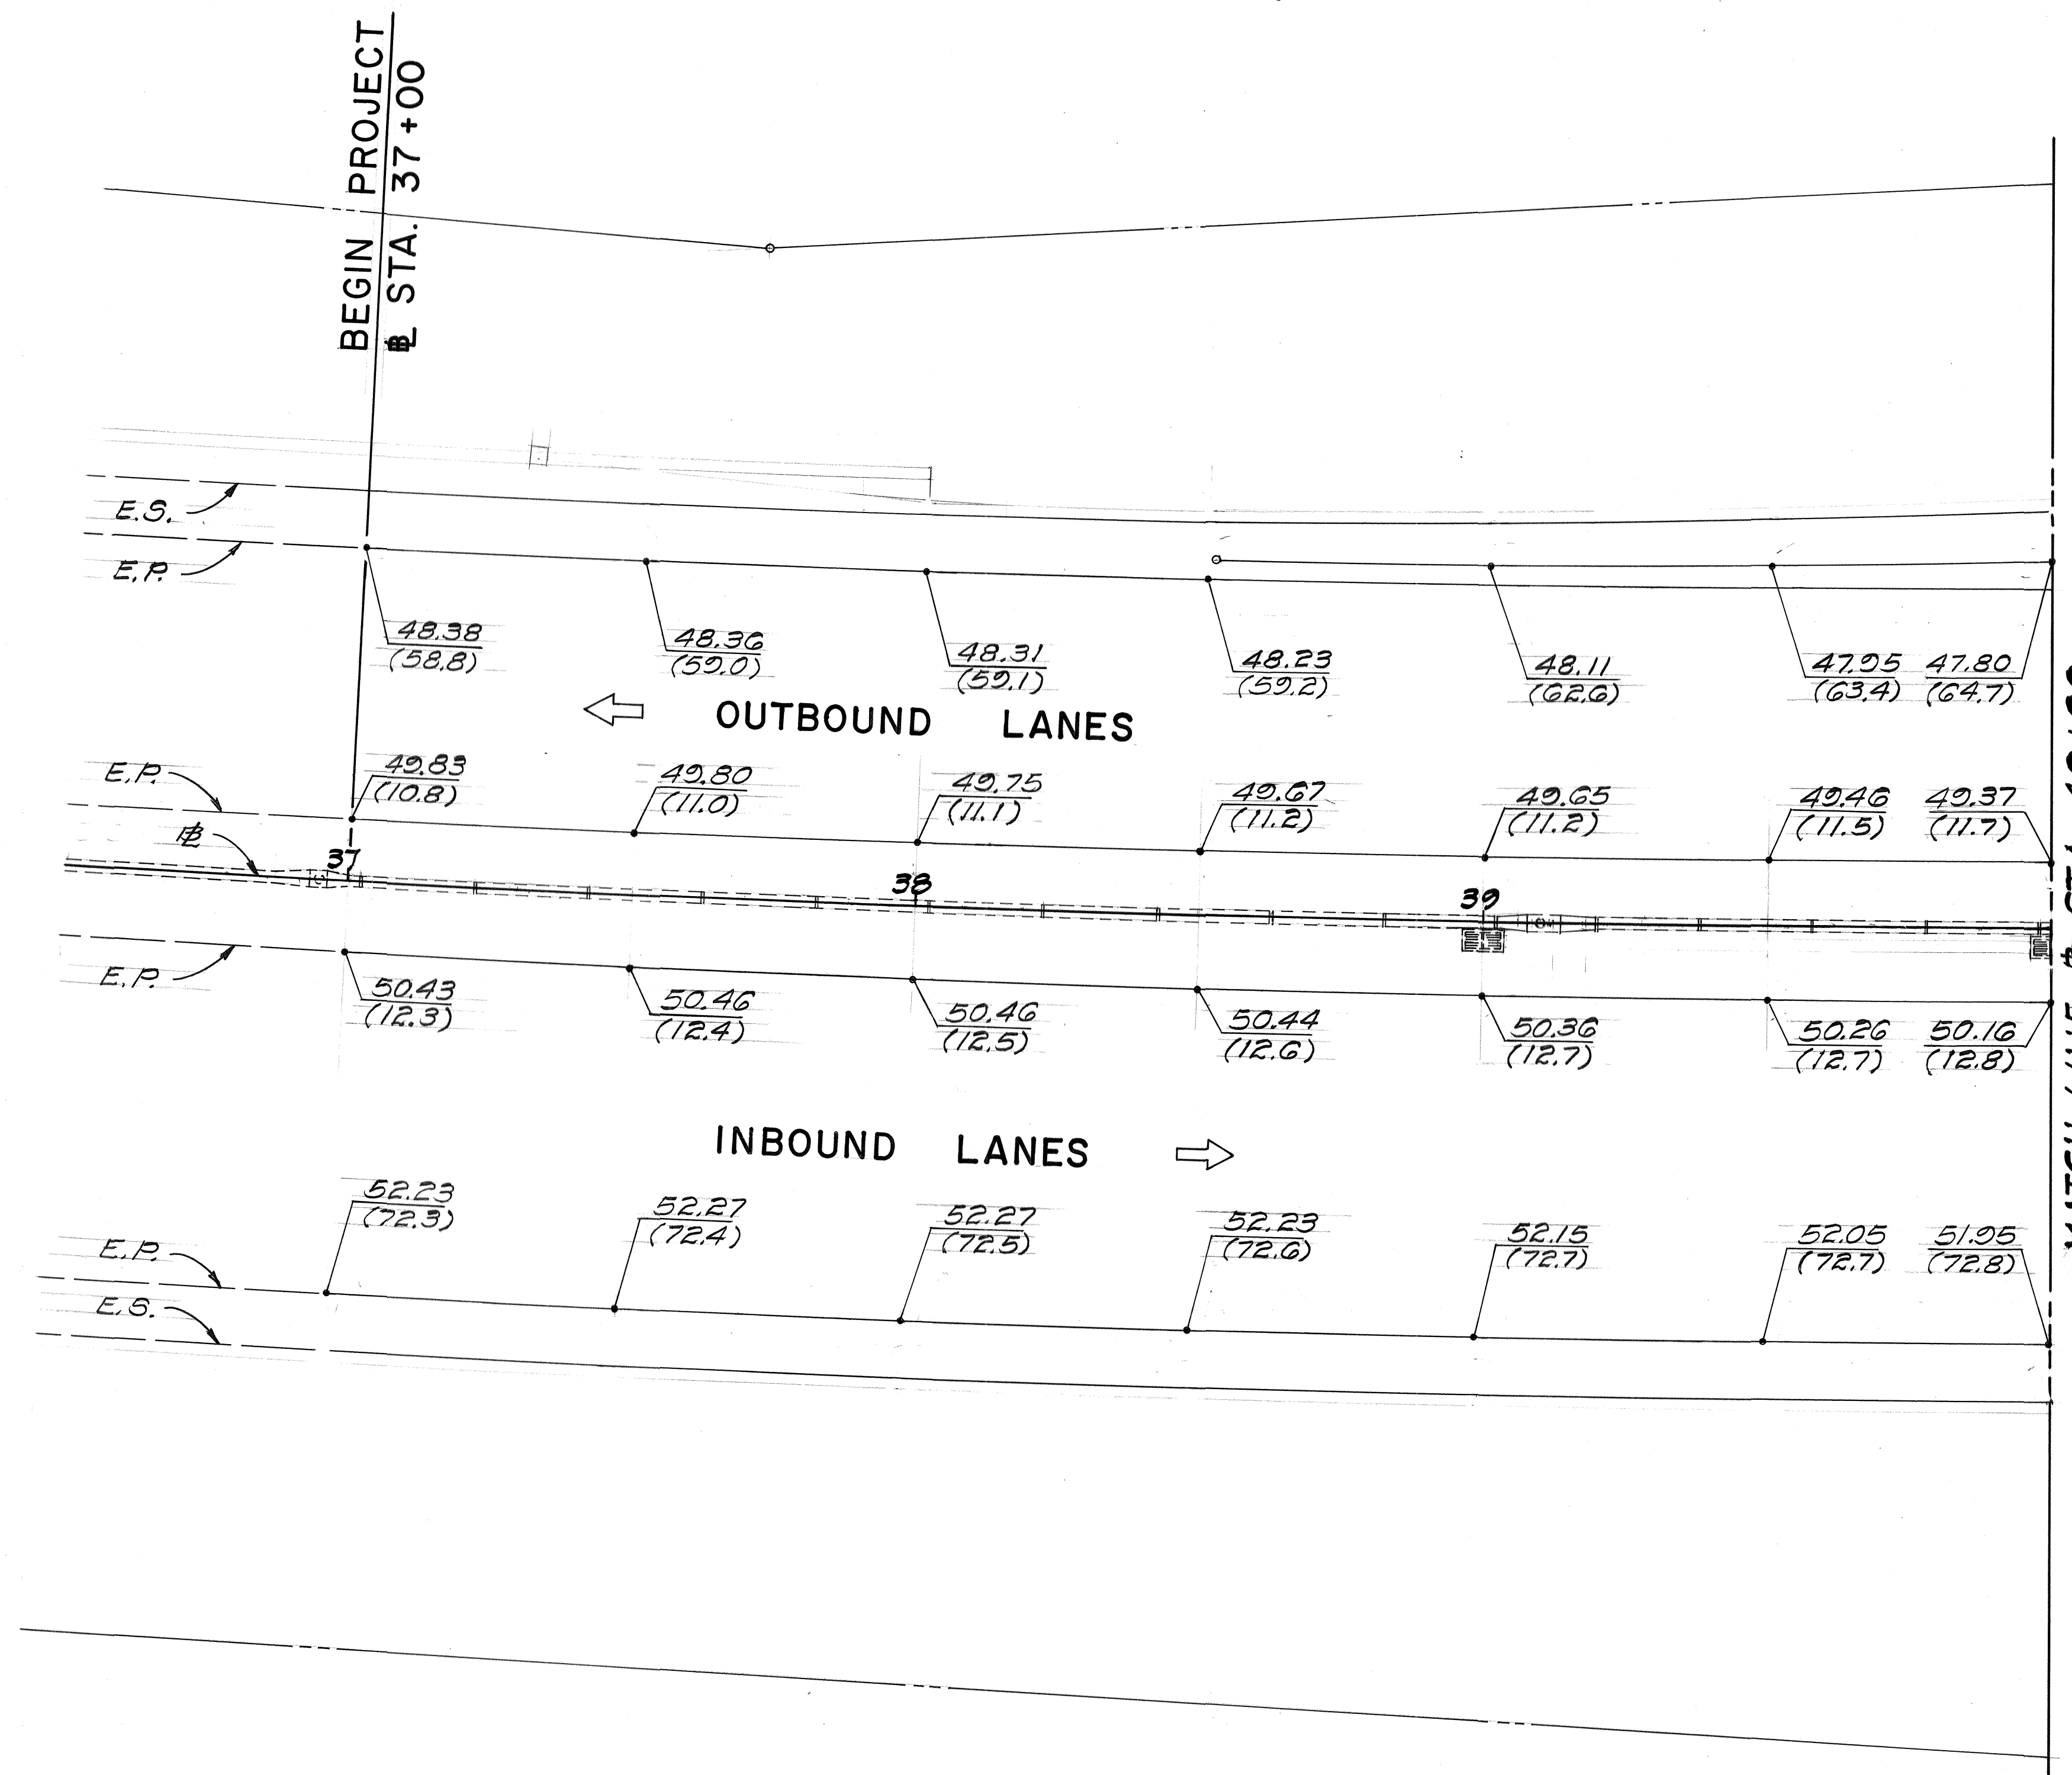

LEGEND FOR PAVEMENT GRADES




STATE OF HAWAII
DEPARTMENT OF TRANSPORTATION
LAND TRANSPORTATION FACILITIES DIVISION
DETAIL AT DROP INTAKES & PAVEMENT GRADE PLANS
INTERSTATE ROUTE H-1
F.A.I. PROJ. NO. I-HI-1(135):14
Scale: As Shown Date: Aug., 1981
SHEET NO. 1 OF 3 SHEETS

SURVEY PLOTTED BY	DATE
DRAWN BY	
TRACED BY	
NOTED BY	
CHECKED BY	
ORIGINAL PLAN	
NOTE BOOK	
No.	

FED. ROAD DIST. NO.	STATE	FED. AID PROJ. NO.	FISCAL YEAR	SHEET NO.	TOTAL SHEETS
HAWAII	HAW.	I-HI-1(135):14	1982	5	11

True North
Scale: 1" = 20'

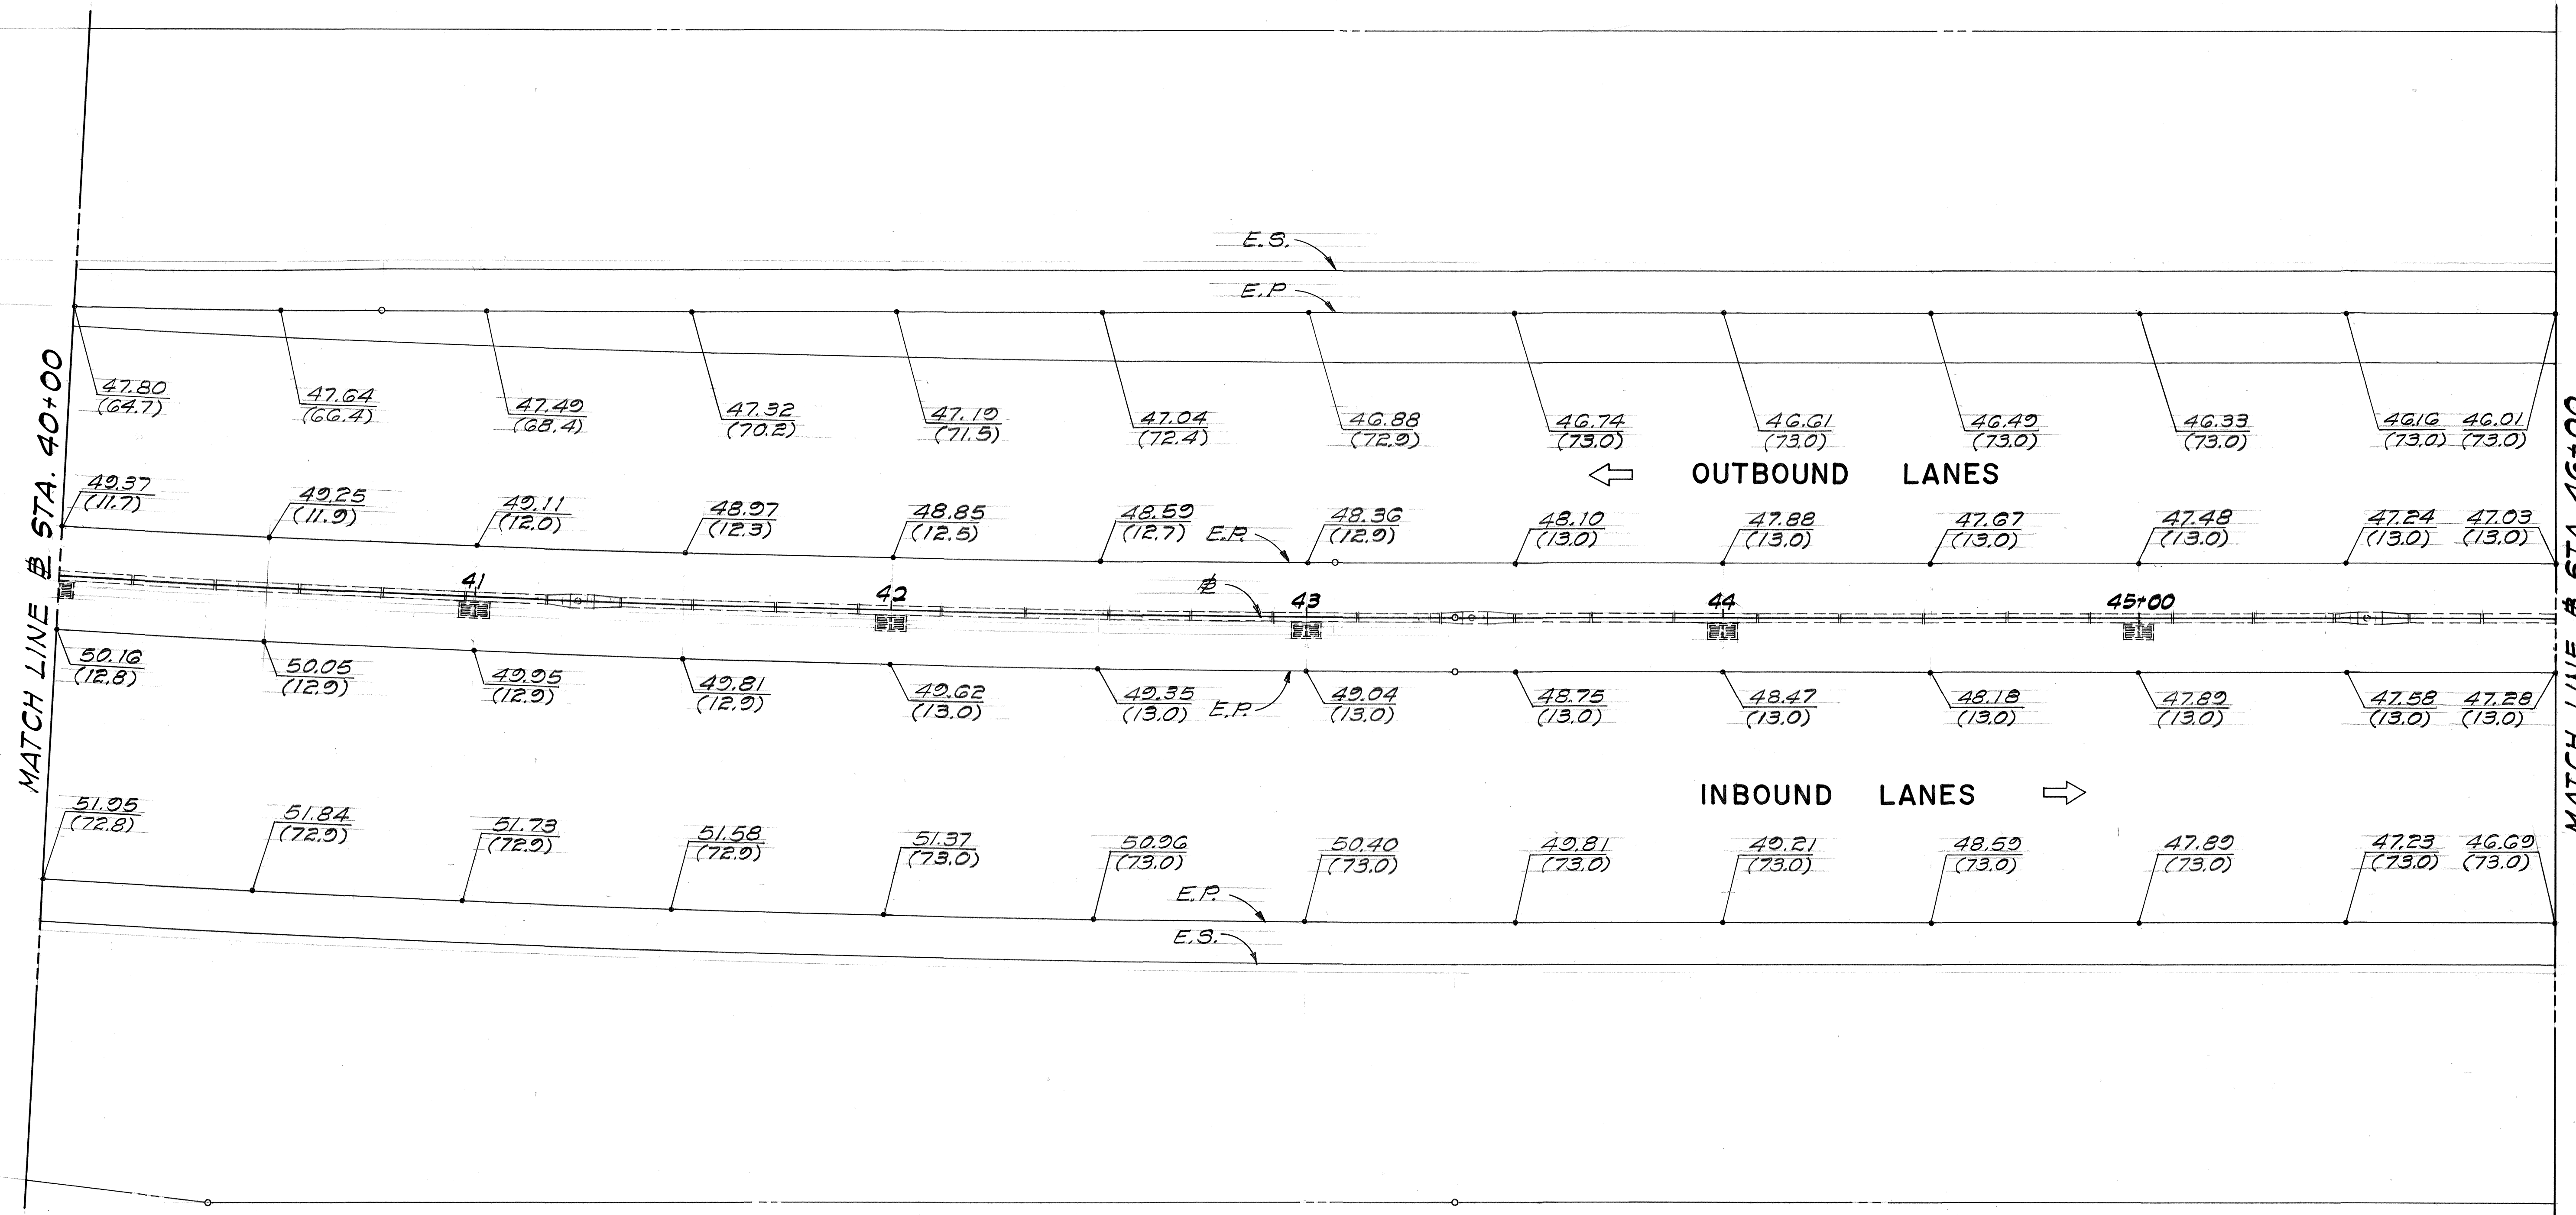

ORIGINAL PLAN	DATE
DRAWN BY	
DESIGNED BY	
QUANTITIES BY	
CHECKED BY	
NO.	

STATE OF HAWAII
DEPARTMENT OF TRANSPORTATION
LAND TRANSPORTATION FACILITIES DIVISION


PAVEMENT GRADE PLANS

INTERSTATE ROUTE H-1
F.A.I. PROJ. NO. I-HI-1(135):14
Scale: 1" = 20' Date: Aug., 1981

SHEET NO. 2 OF 3 SHEETS

FED. ROAD DIST. NO.	STATE	FED. AID PROJ. NO.	FISCAL YEAR	SHEET NO.	TOTAL SHEETS
HAWAII	HAW.	I-HI-1(135):14	1982	6	11

True North
Scale: 1"=20'

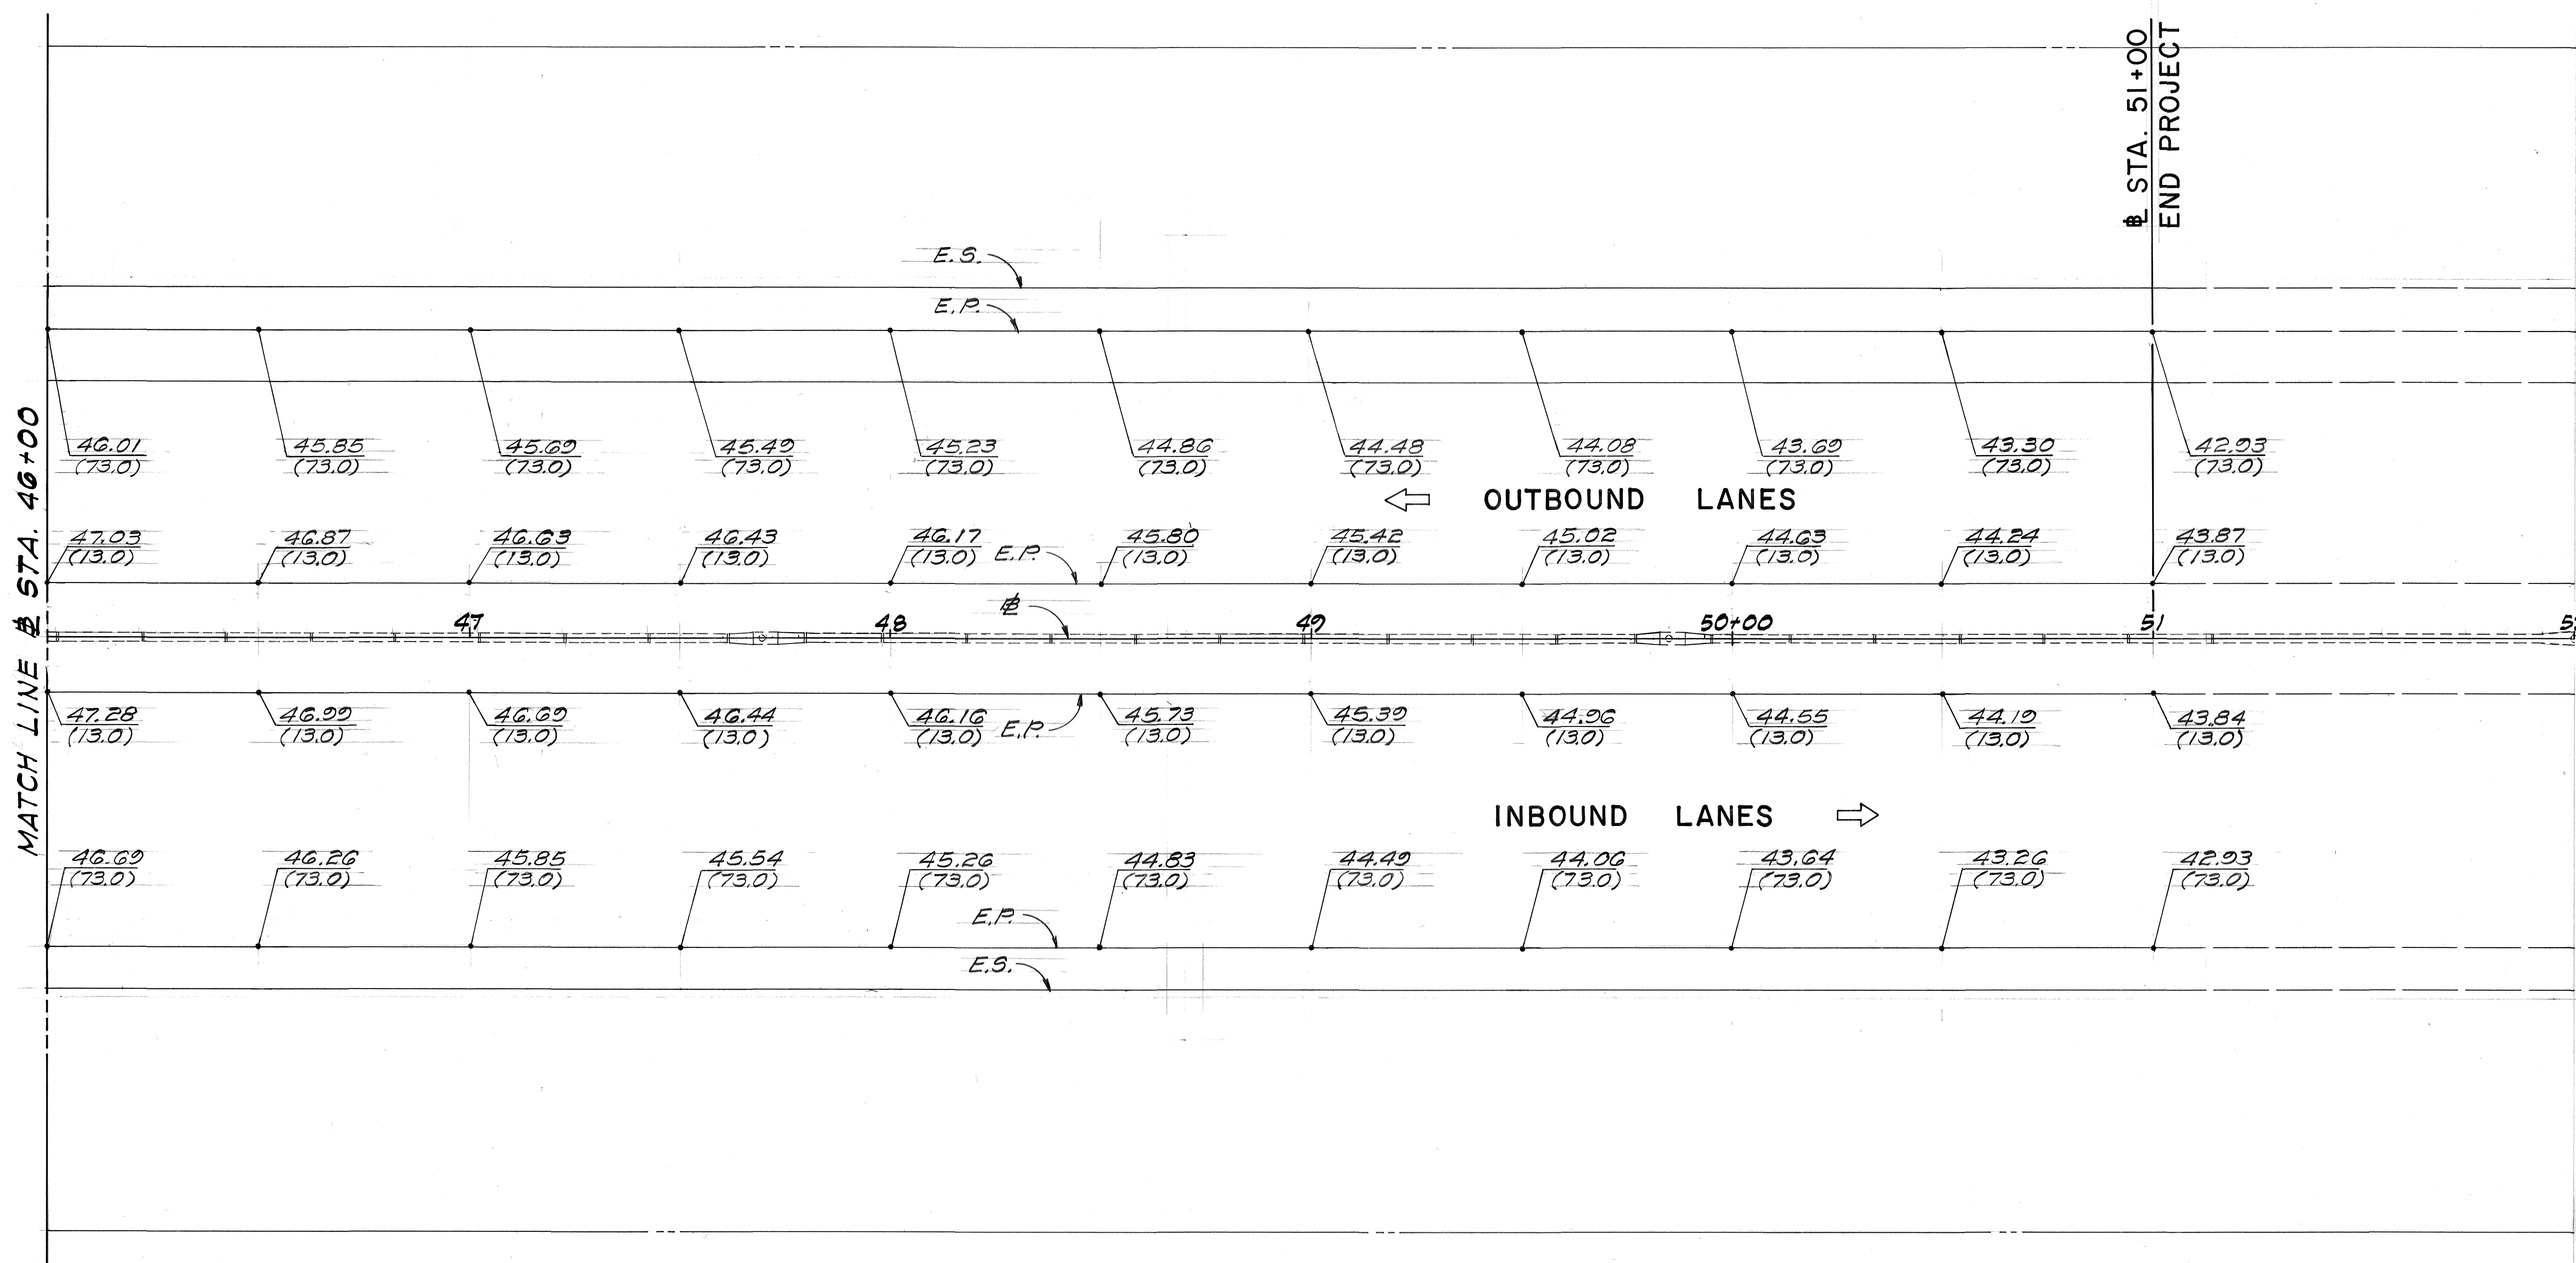

ORIGINAL PLAN	SURVEY PLOTTED BY	DATE
DESIGNED BY		
NOTED BY		
CHECKED BY		
NO.		

STATE OF HAWAII
DEPARTMENT OF TRANSPORTATION
LAND TRANSPORTATION FACILITIES DIVISION

PAVEMENT GRADE PLANS

INTERSTATE ROUTE H-1
F.A.I. PROJ. NO. I-HI-1(135):14
Scale: 1"=20' Date: Aug., 1981

SHEET No. 3 OF 3 SHEETS