


FED. ROAD DIST. NO.	STATE	FED. AID PROJ. NO.	FISCAL YEAR	SHEET NO.	TOTAL SHEETS
HAWAII	HAW.	I-H-I(86):17	1981	64	207

GENERAL NOTES
AND LEGEND FOR
S & B BORINGS

S-24 - BORING NUMBER

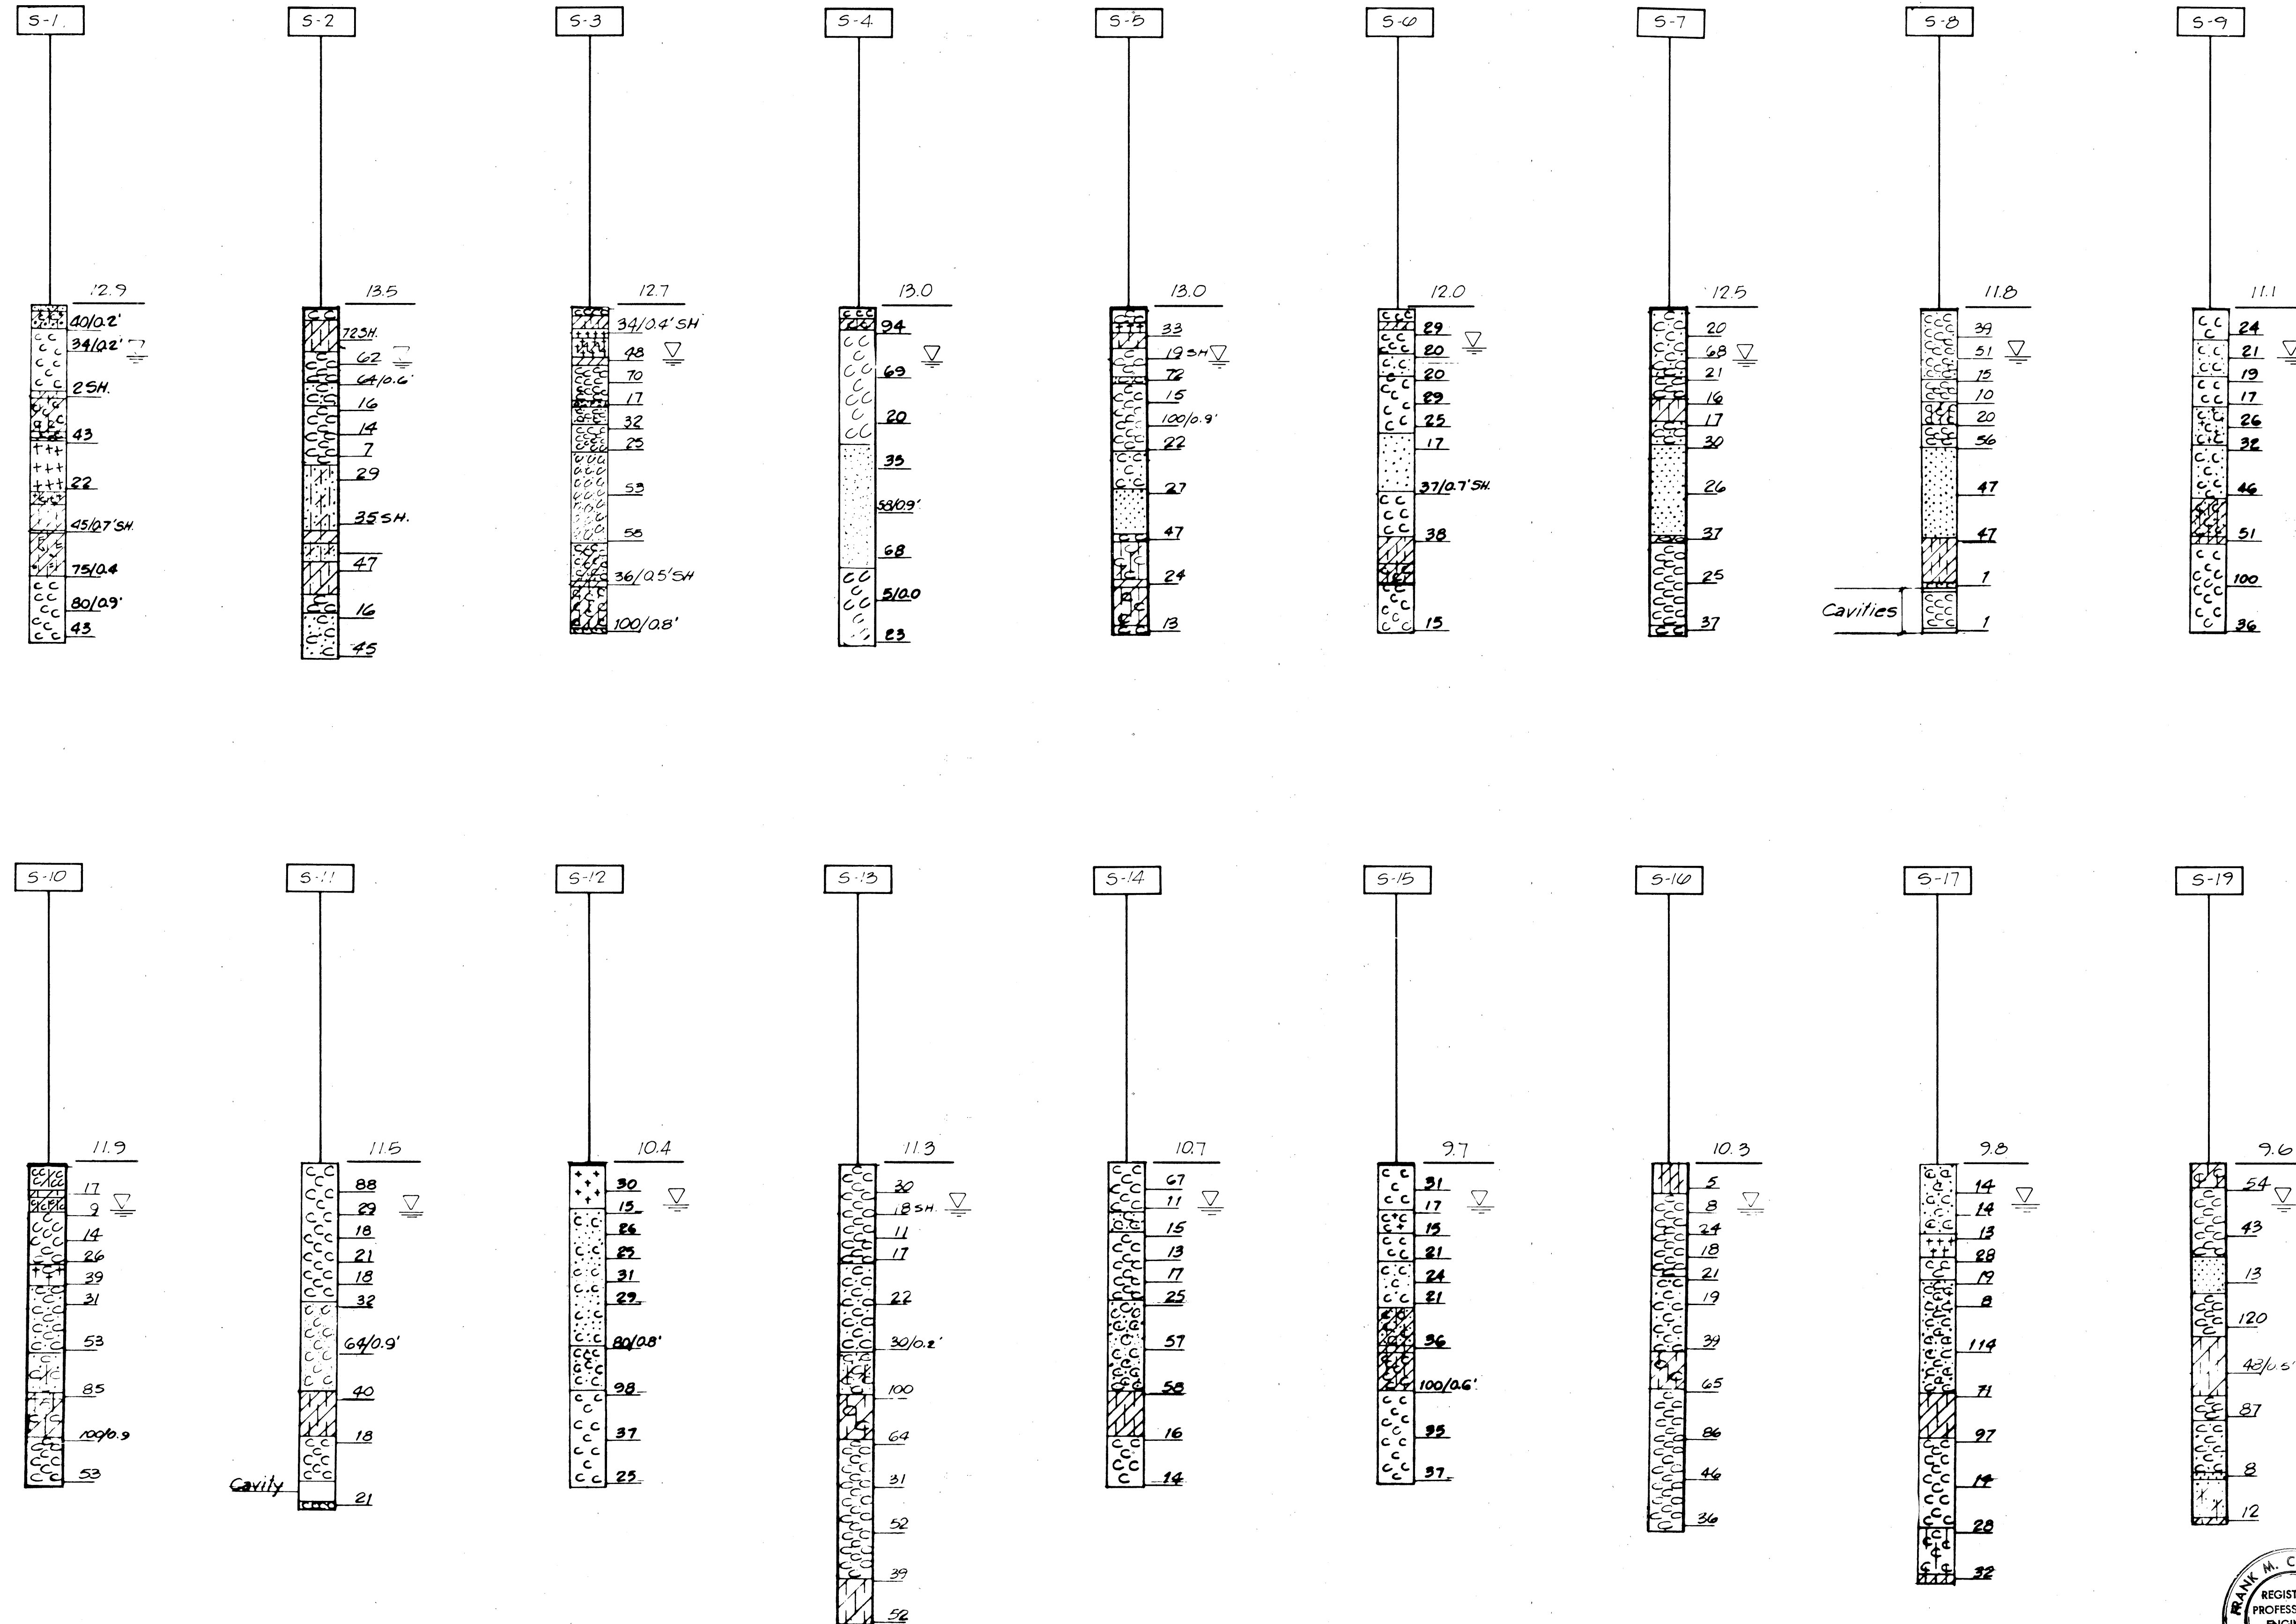

BASALT
CLINKER
TUFF
NEATHEROCK
CINDER
BOULDER
GRAVEL
CORAL
SAND
SILT
MUCK (ORANGE)
CLAY
CORAL
w/ SAND
SAND
w/ CORAL
SILTY C
CLAYEY

0.2 → ORIGINAL GROUND SURFACE ELEVATION

Nx 92% PERCENT OF ROCK CORE RUN RECOVERED

SH. SHELBY TUBE
HYD. HYDRAULICALLY PRESSED

 ← WATER LEVEL

N - NUMBER OF BLOWS OF
40 LB. JAMMER FALLING 30"
PER FOOT OF PENETRATION
OF SAMPLER EITHER SPLIT
SPOON (2 OD, 3/8" ID) OR
SHEEBY TYPE (SH.). WHERE
SH. IS NOT LISTED, USE OF
SPLIT SPOON SAMPLER IS
UNDERSTOOD.

SOIL STIMULUS REPRESENT A GENERALIZED CLASSIFICATION. SOILS WITH TRACE QUANTITIES ARE NOT PICTURED IN GRAPHIC LOG. THE DELINEATION OF TEXTURES OF GRANULAR MATERIALS (LOOSE, MEDIUM ETC.) AND CONSISTENCIES OF COHESIVE SOILS (SOFT, FIRM STIFF, ETC.) ARE NOT SHOWN OTHER THAN THE N-VALUES GIVEN AT SPECIFIC DEPTHS. SOIL COLORS ARE NOT GIVEN. SEE INSPECTORS LOGS FOR DETAILED CLASSIFICATION. INSPECTORS LOGS AND LABORATORY TEST DATA ARE AVAILABLE FOR CONTRACTORS USE UPON REQUEST.

BORING LOGS AND TEST DATA ARE SUPPLIED FOR THE CONVENIENCE OF BIDDERS ONLY AND THEIR USE IS SUBJECT TO ALL THE CONDITIONS AND LIMITATIONS SET FORTH IN SUBSECTION 102.05 OF THE STANDARD SPECIFICATIONS.

ORIGINAL PLAN	SURVEY PLOTTED BY _____ DATE _____
NOTE BOOK	DRAWN BY _____
No. _____	TRACED BY _____
	DESIGNED BY _____
	QUANTITIES BY _____
	CHECKED BY _____



THIS WORK WAS PREPARED BY
ME OR UNDER MY SUPERVISION
Frank M. Clement

**STATE OF HAWAII
DEPARTMENT OF TRANSPORTATION
HIGHWAYS DIVISION**


KEEHI INTERCHANGE
BORING LOGS

INTERSTATE ROUTE H-1
PROJECT NO. I-HI-1 (86):17

SCALE: 1" = 20' VERT. DATE: 6/15/81

SHEET No. B-3 OF B-14 SHEETS

FED. ROAD DIST. NO.	STATE	FED. AID PROJ. NO.	FISCAL YEAR	SHEET NO.	TOTAL SHEETS
HAWAII	HAW.	I-HI-1(86):17	1981	65	207

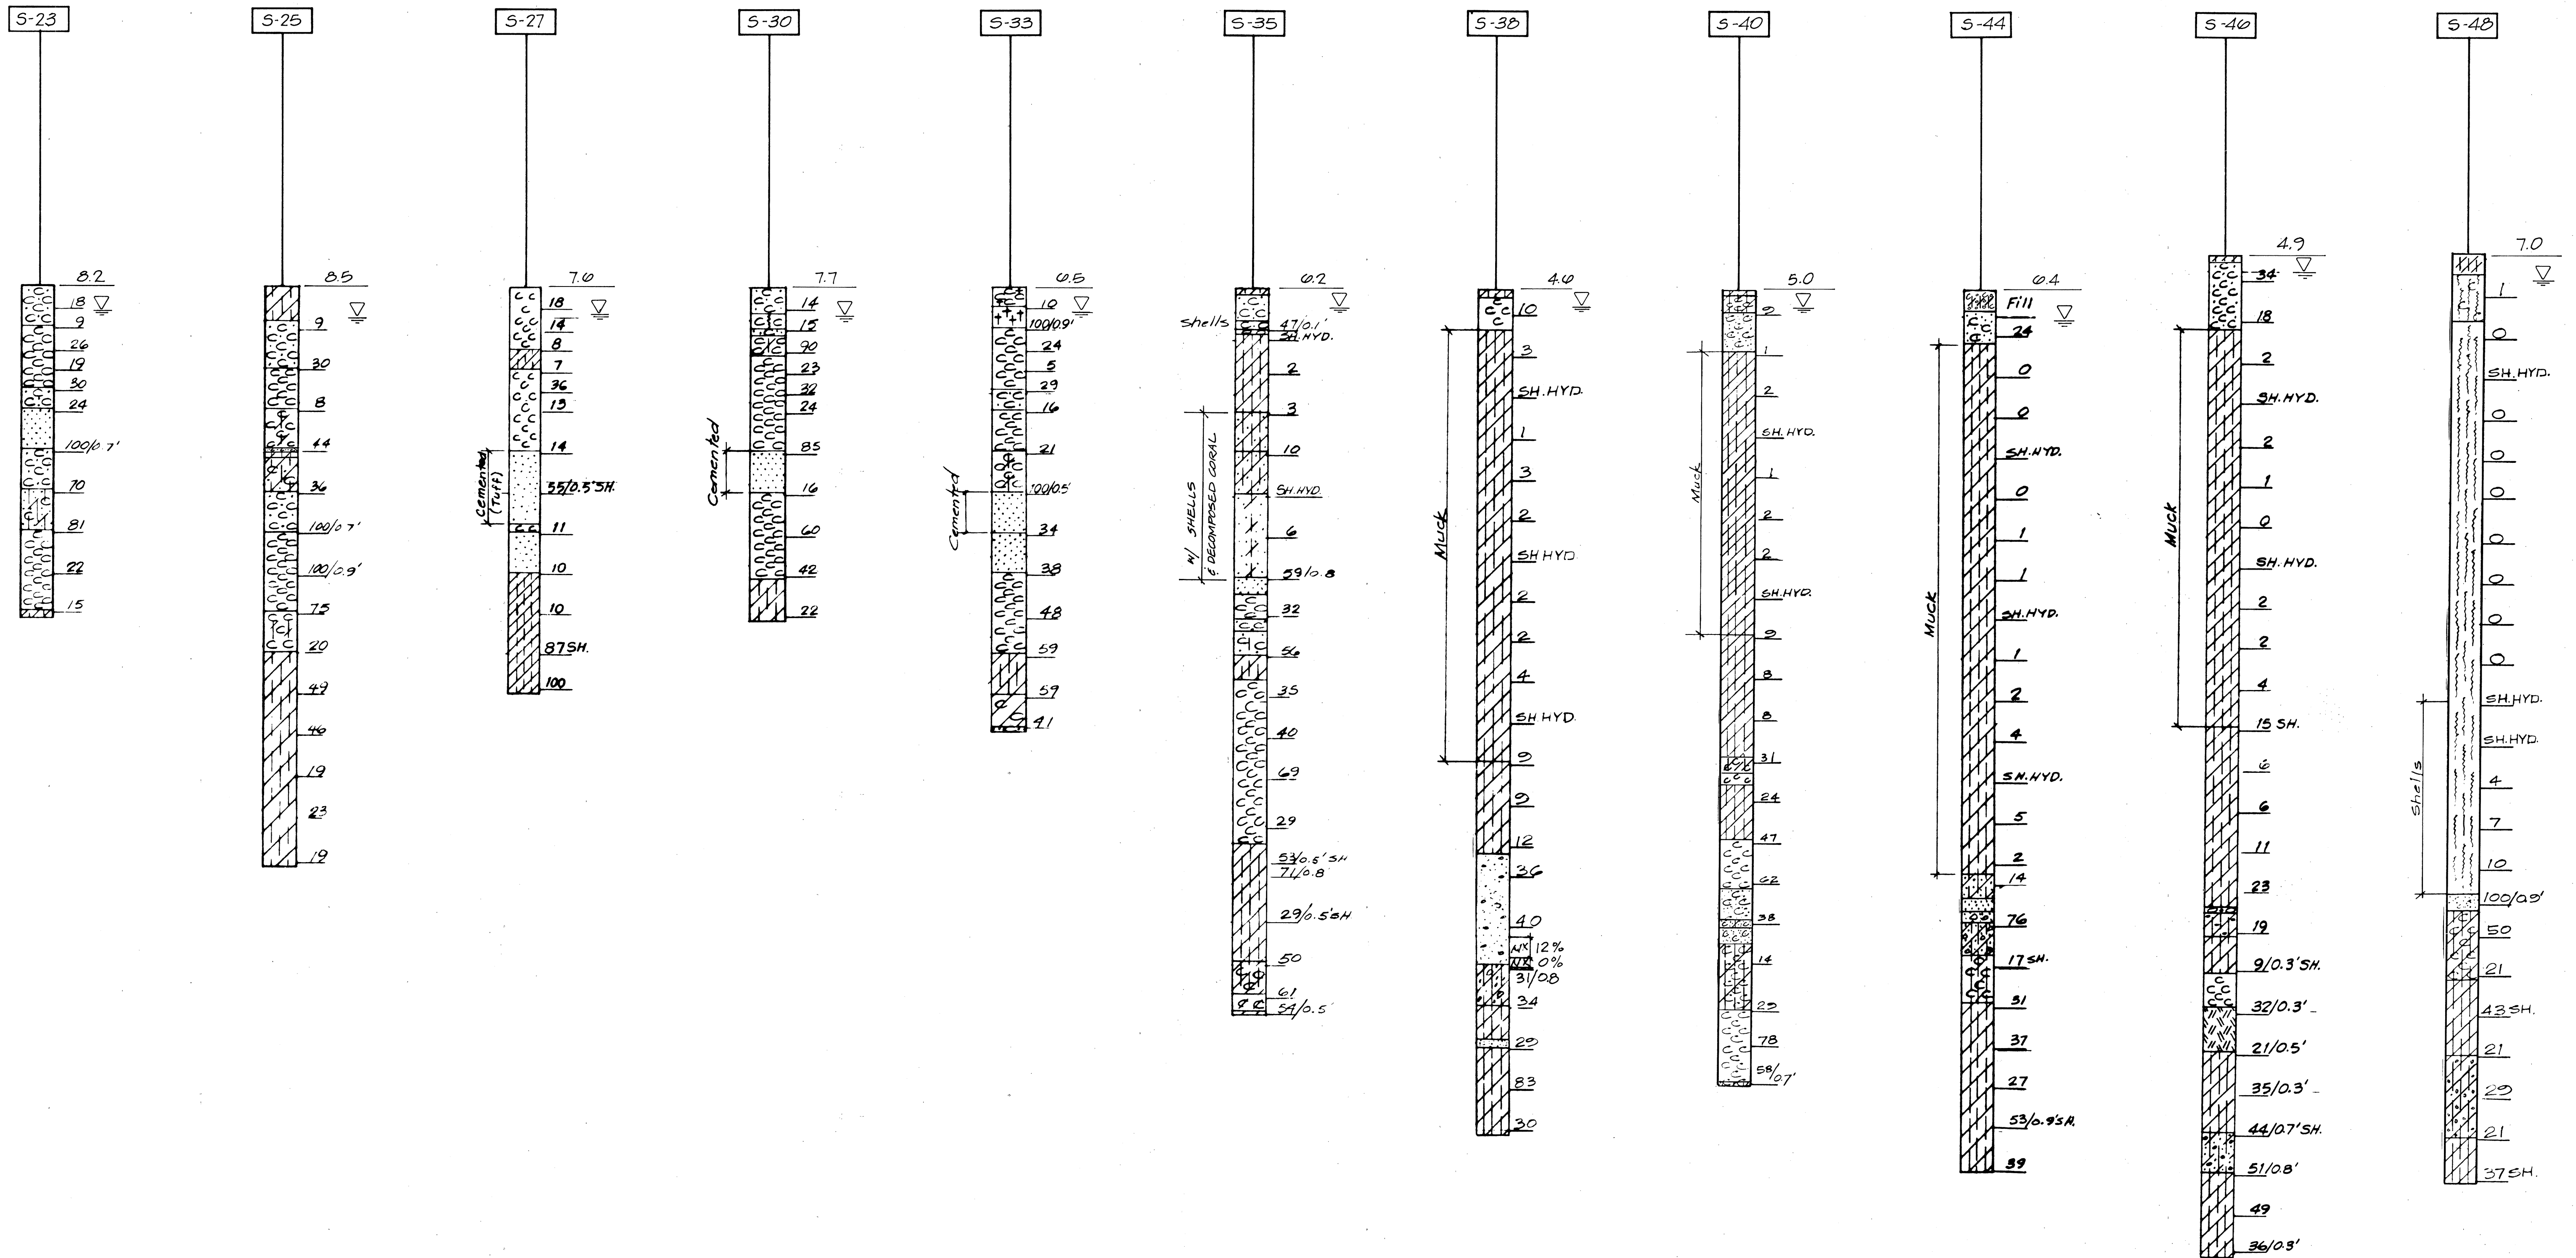

SURVEY PLOTTED BY	DATE
ORIGINAL PLAN	
TRACED BY	
NOTE BOOK	
QUANTITIES BY	
CHECKED BY	



THIS WORK WAS PREPARED BY
ME OR UNDER MY SUPERVISION.
Frank M. Clemente

STATE OF HAWAII
DEPARTMENT OF TRANSPORTATION
HIGHWAYS DIVISION


KEEHI INTERCHANGE
BORING LOGS

INTERSTATE ROUTE H-1
PROJECT No. I-HI-1(86):17


SCALE: 1"=20' VERT. DATE: 6/15/81

SHEET NO. B-4 OF B-14 SHEETS

FED. ROAD DIST. NO.	STATE	FED. AID PROJ. NO.	FISCAL YEAR	SHEET NO.	TOTAL SHEETS
HAWAII	HAW.	I-HI-1(86)17	1981	66	207

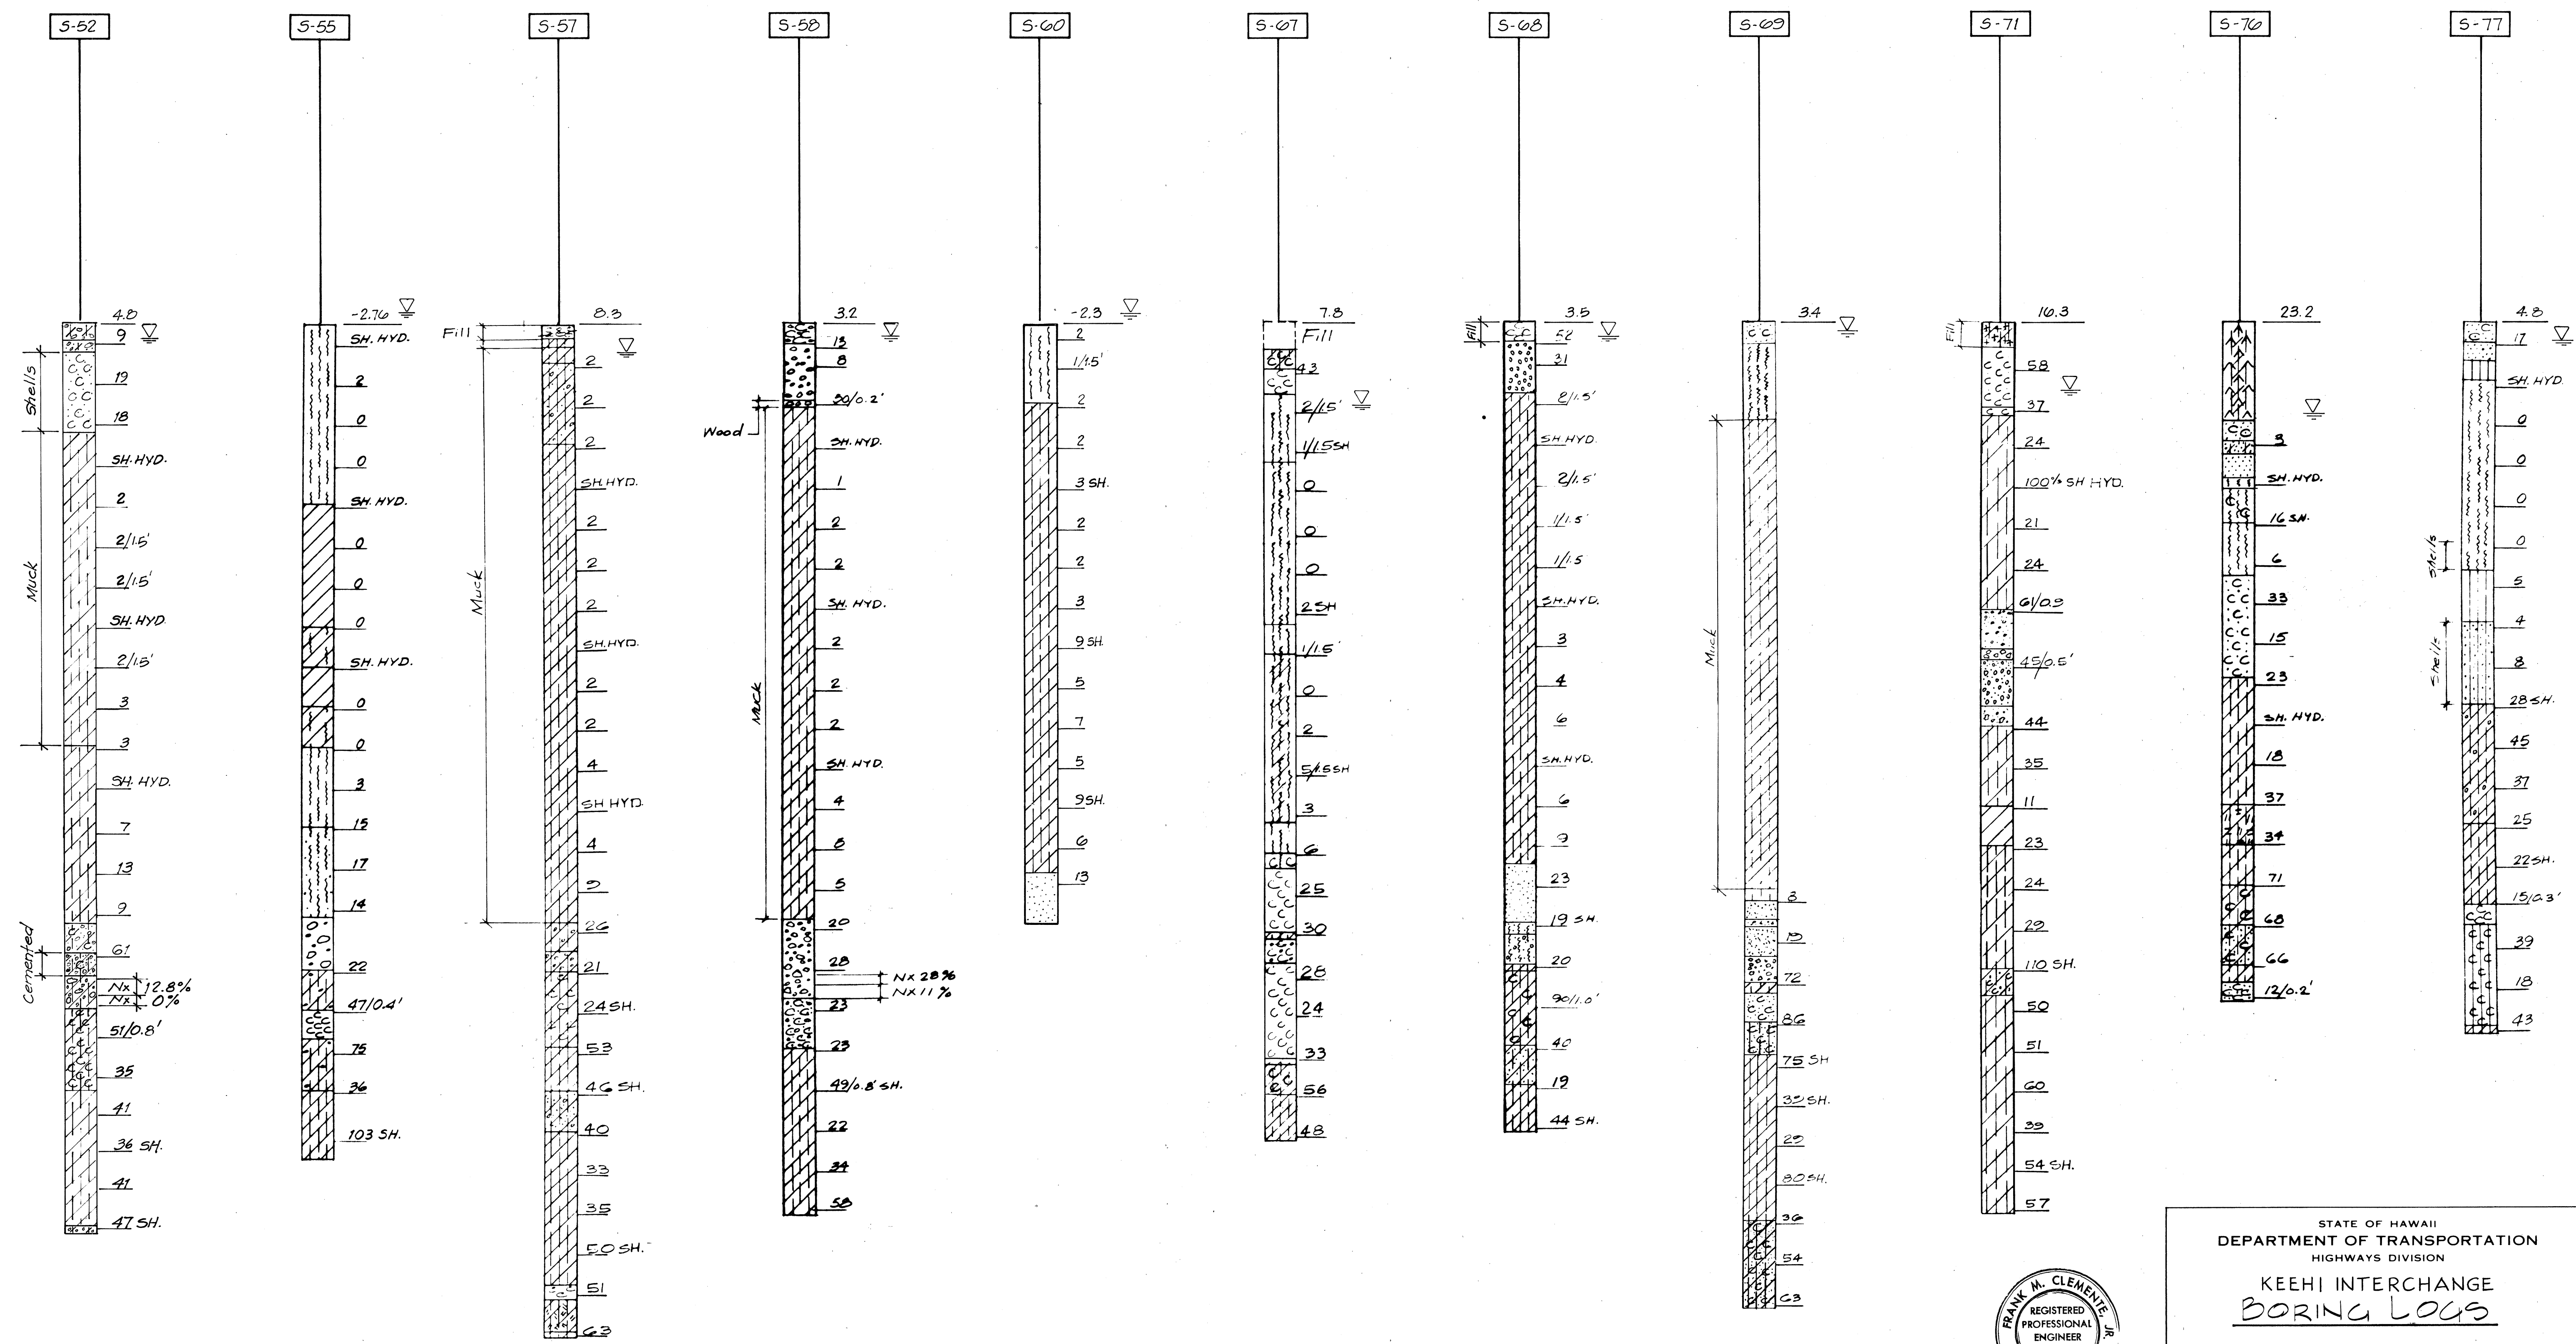

DATE
SURVEY PLOTTED BY
DRAWN BY
CHECKED BY
ORIGINAL PLAN
NOTE BOOK
No.

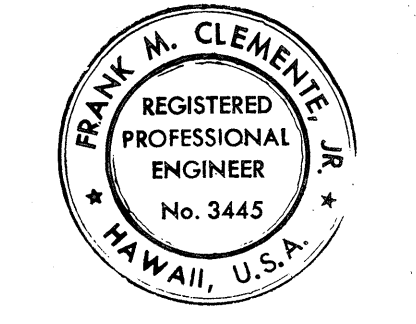

THIS WORK WAS PREPARED BY
ME OR UNDER MY SUPERVISION.
Frank M. Clemente


STATE OF HAWAII
DEPARTMENT OF TRANSPORTATION
HIGHWAYS DIVISION

**KEEHI INTERCHANGE
BORING LOGS**


INTERSTATE ROUTE H-1
PROJECT NO. I-HI-1 (86) 17
SCALE: 1"=20' VERT. DATE: 6/15/81

SHEET NO. B-3 OF B-14 SHEETS

FED. ROAD DIST. NO.	STATE	FED. AID PROJ. NO.	FISCAL YEAR	SHEET NO.	TOTAL SHEETS
HAWAII	HAW.	I-HI-(86):17	1981	69	207

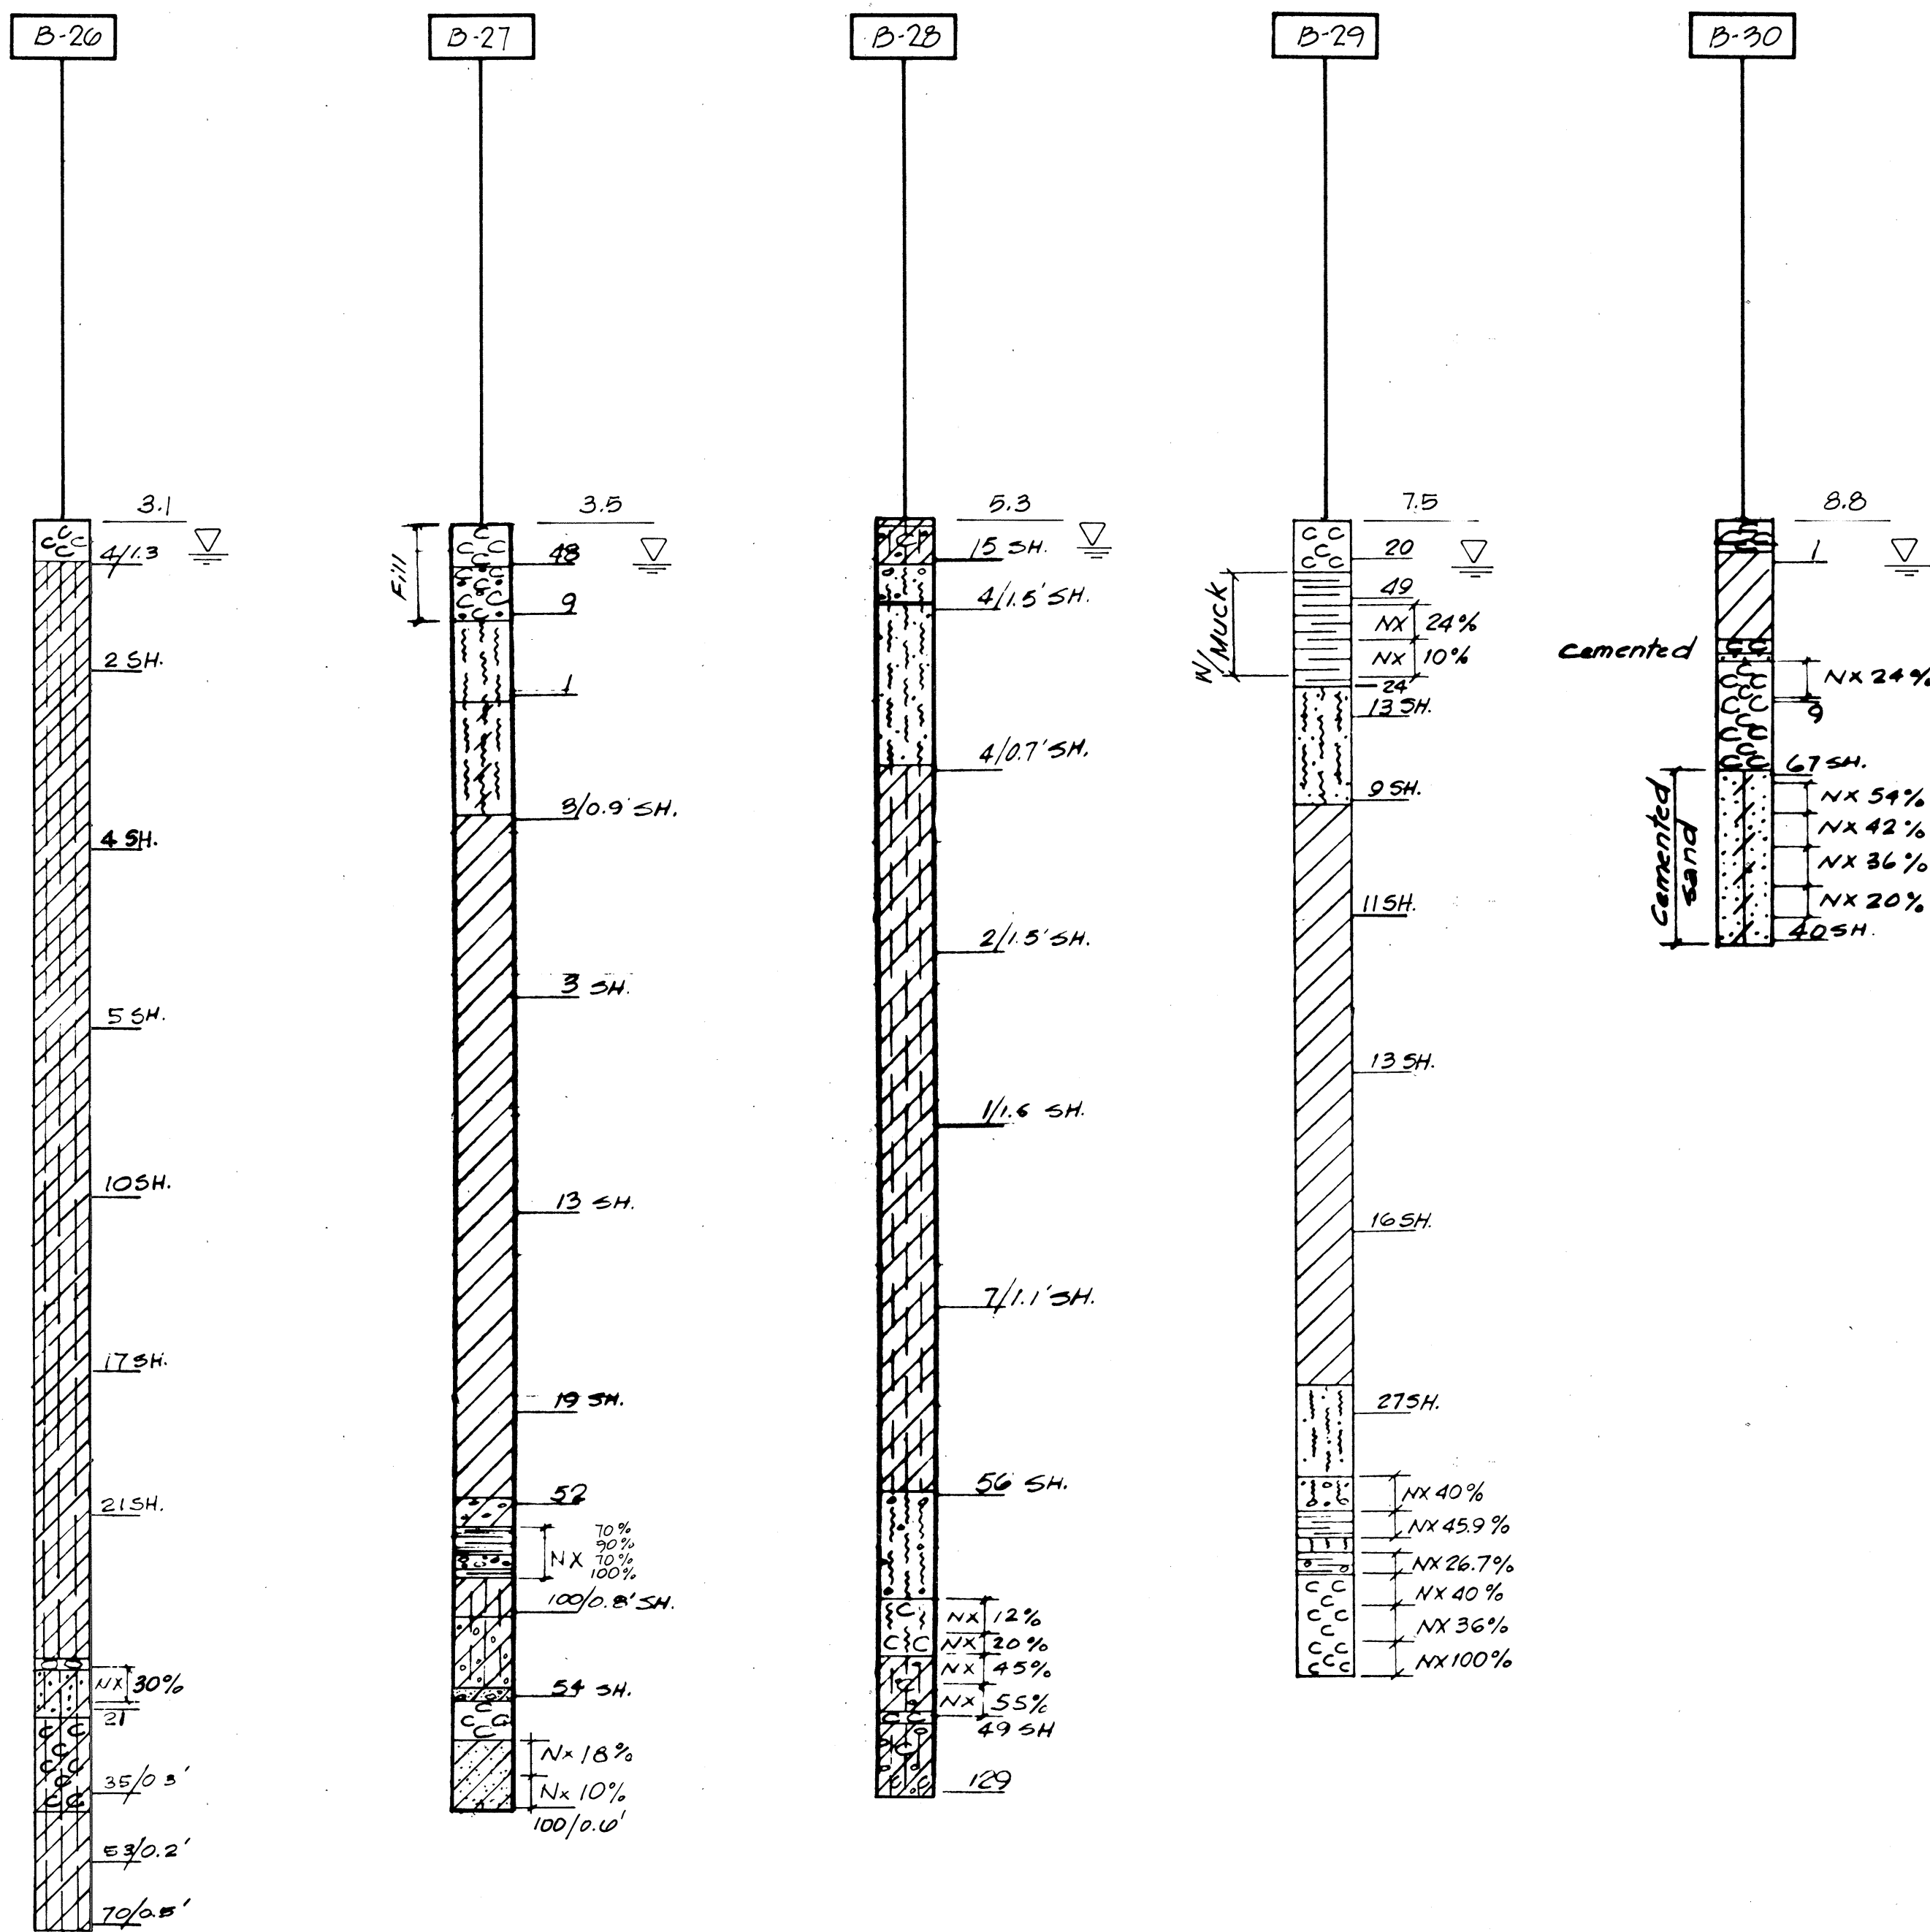

SURVEY PLOTTED BY	DATE
DRAWN BY	
DESIGNED BY	
QUANTITIES BY	
CHECKED BY	
ORIGINAL PLAN	
NOTE BOOK	
No.	

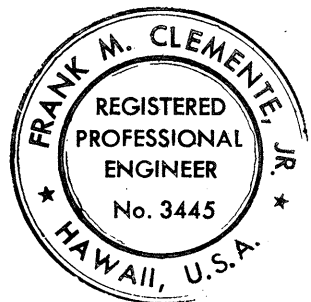

THIS WORK WAS PREPARED BY
ME OR UNDER MY SUPERVISION
Frank M. Clemente

STATE OF HAWAII
DEPARTMENT OF TRANSPORTATION
HIGHWAYS DIVISION














KEEHI INTERCHANGE
BORING LOGS

INTERSTATE ROUTE H-1
PROJECT NO. I-HI-1 (86):17
SCALE: 1"=20' VERT. DATE: 6/15/81

SHEET NO. 8-8 OF 8-14 SHEETS

FED. ROAD DIST. NO.	STATE	FED. AID PROJ. NO.	FISCAL YEAR	SHEET NO.	TOTAL SHEETS
HAWAII	HAW.	I-HI(86):17	1981	70	207


GENERAL NOTES AND LEGEND FOR K BORINGS

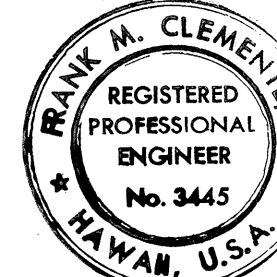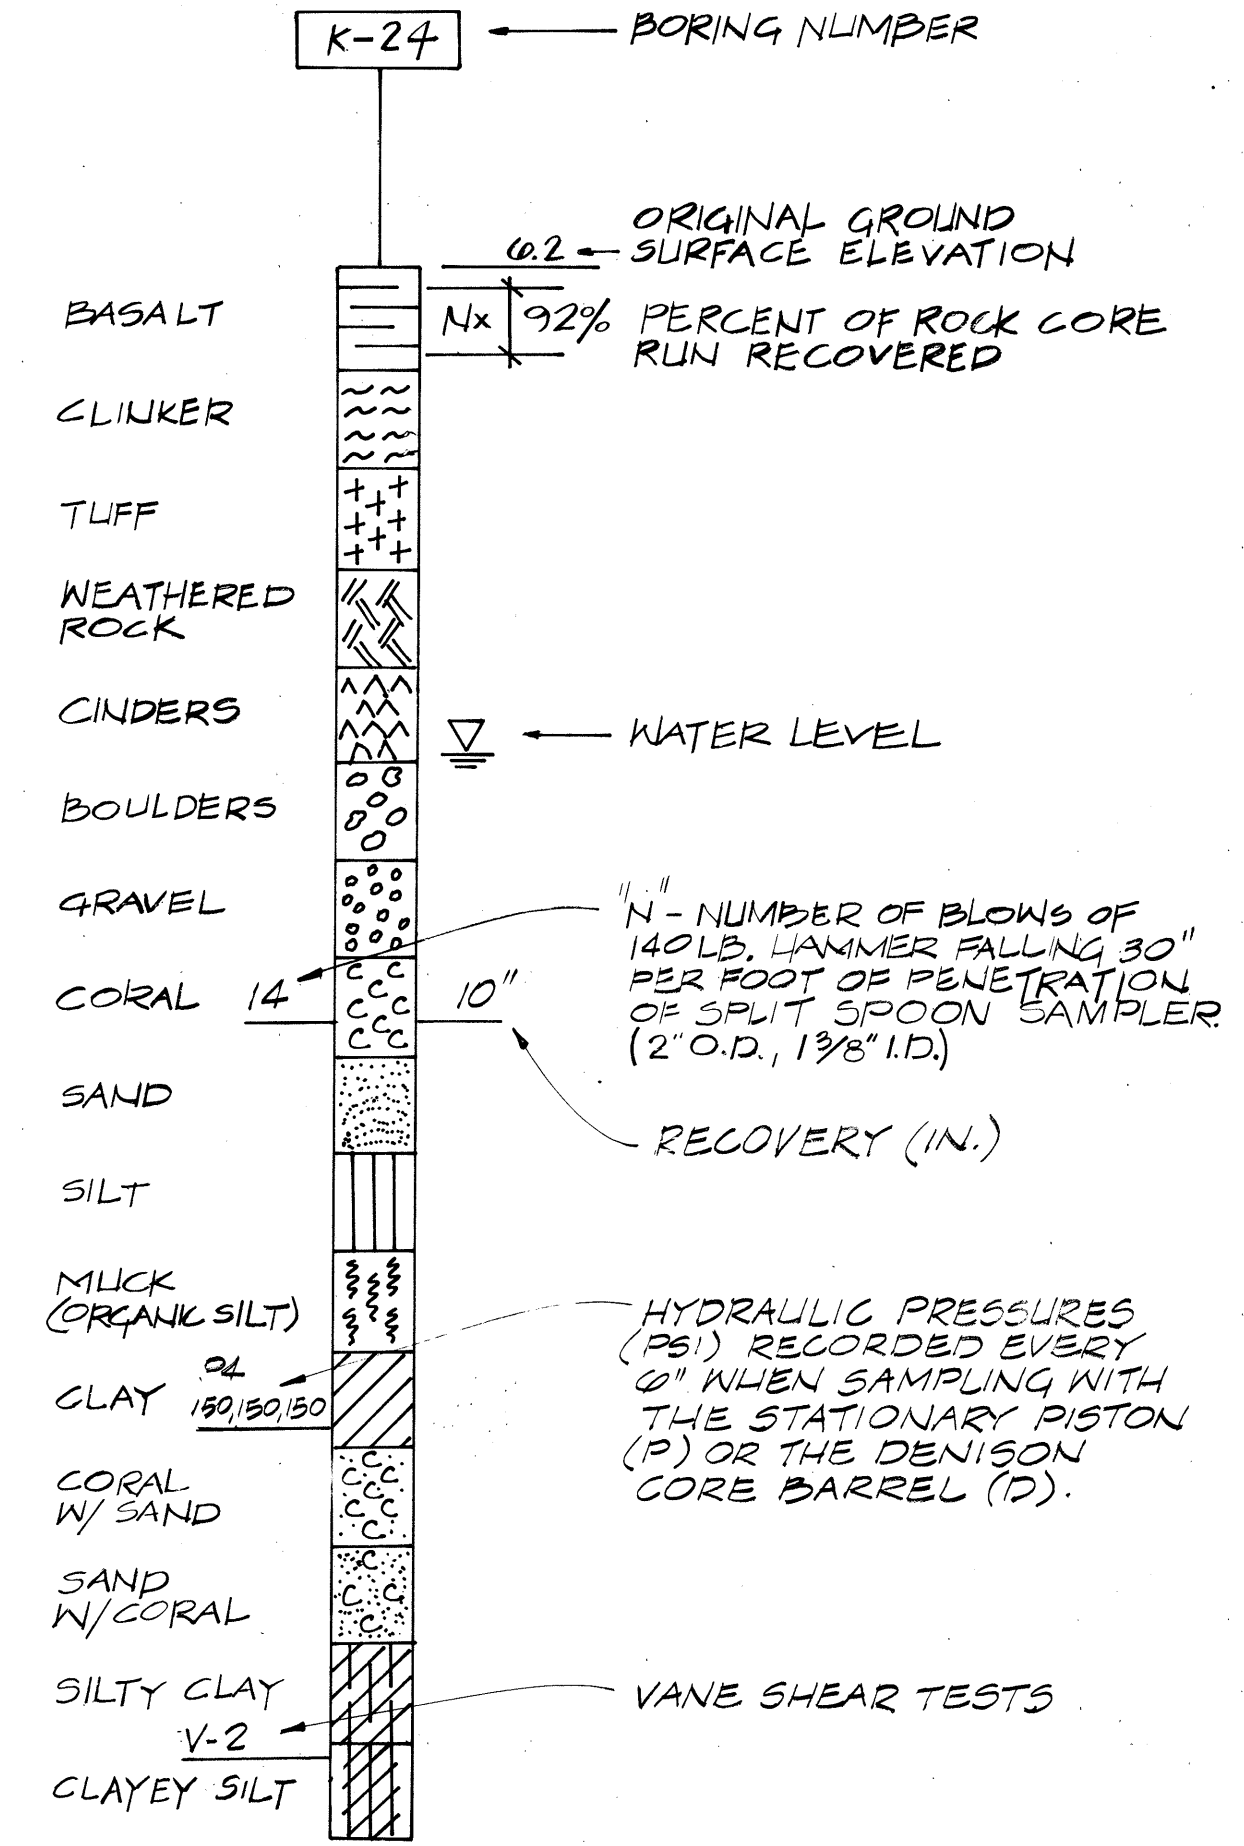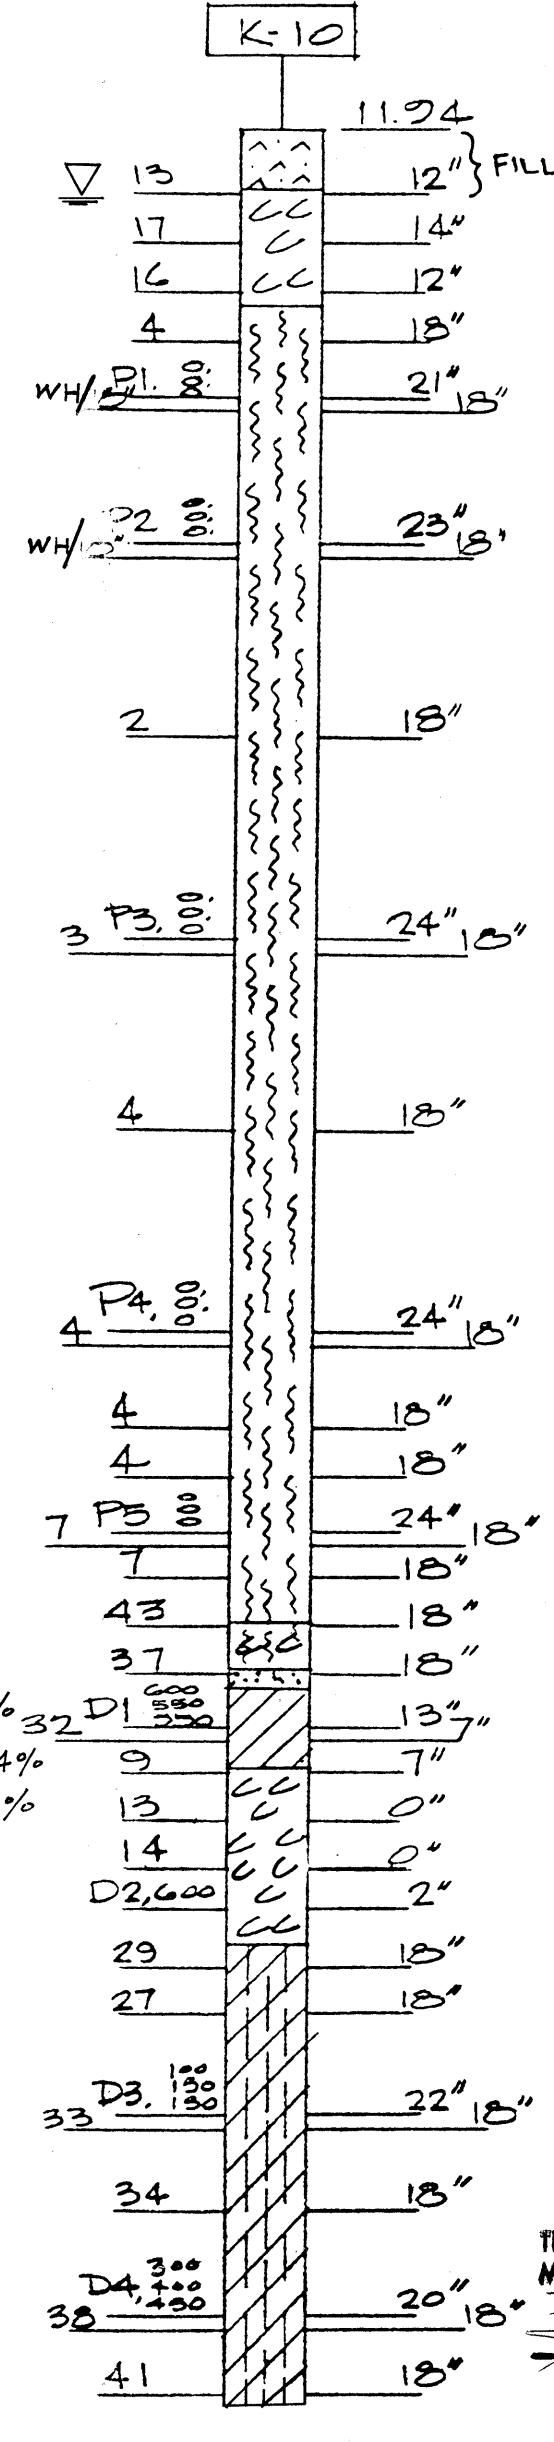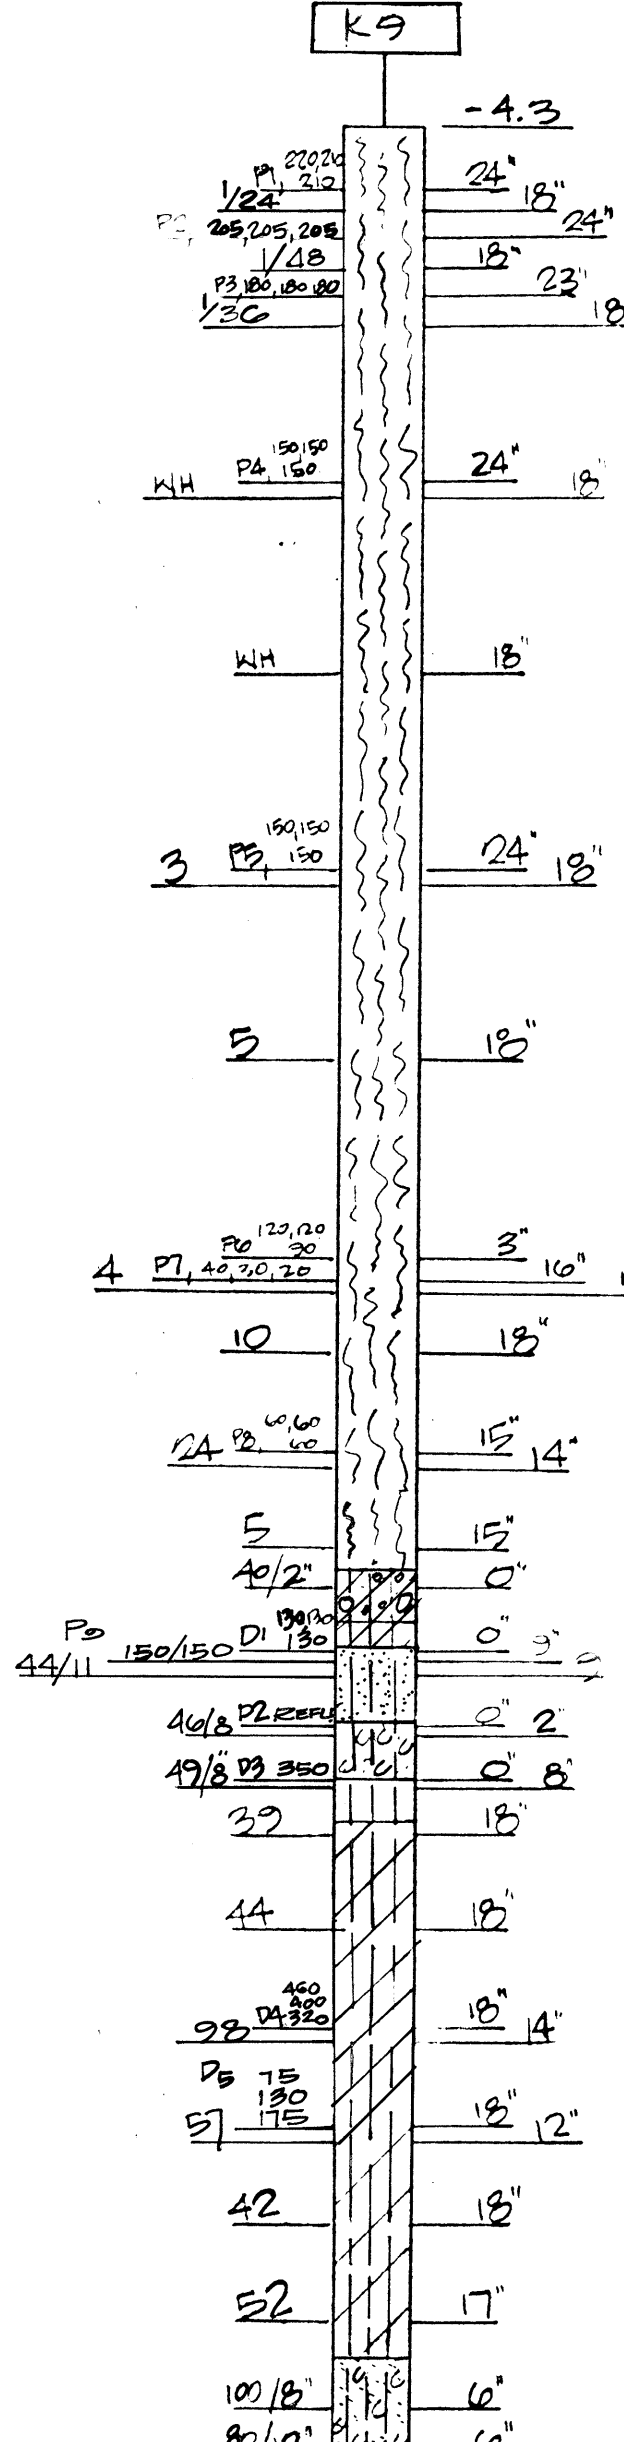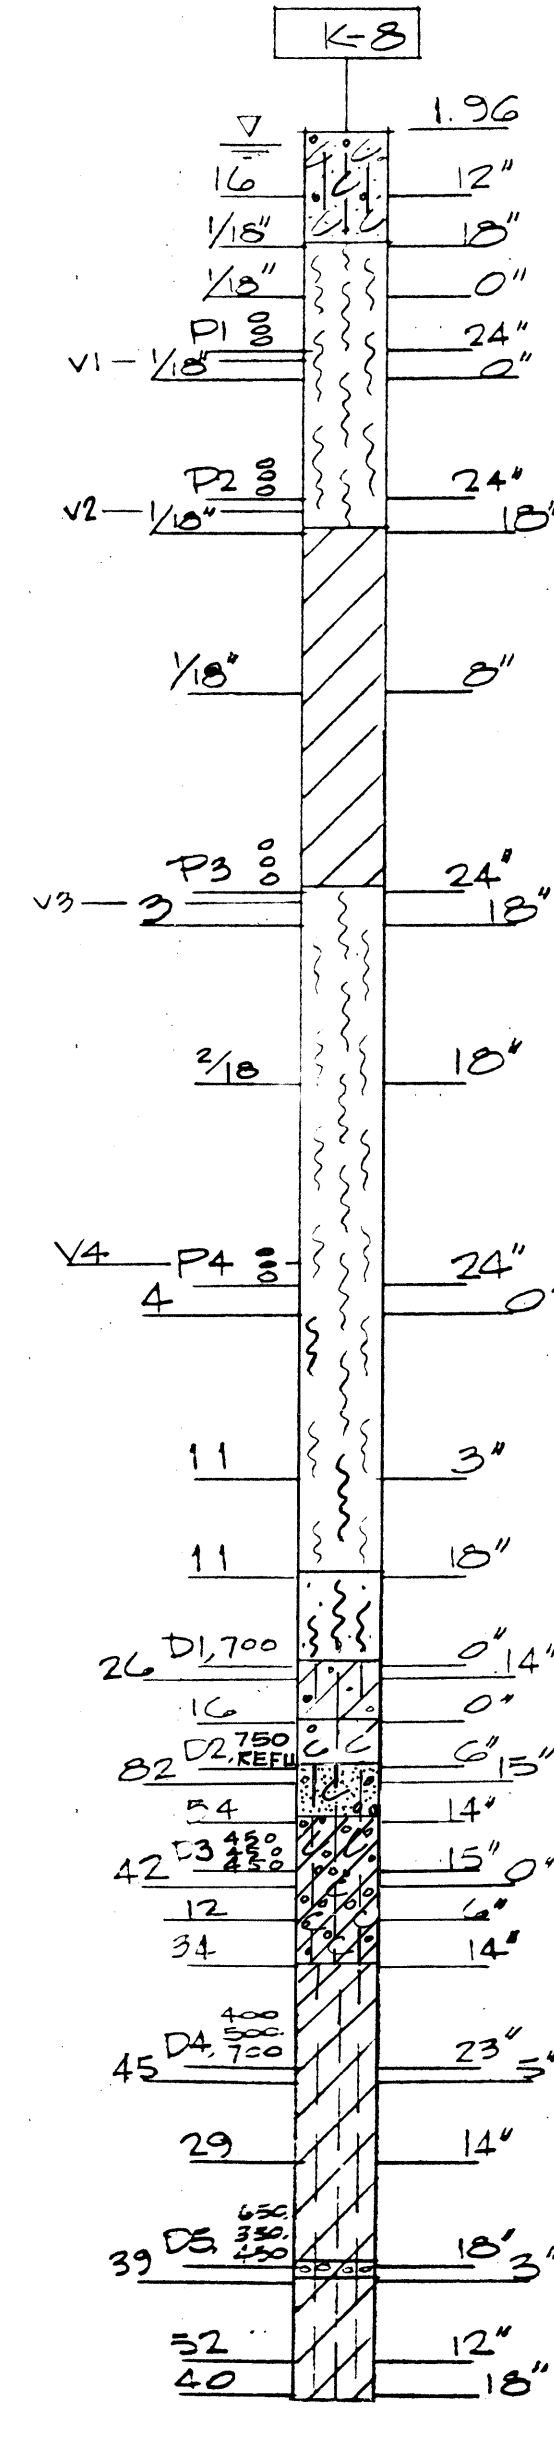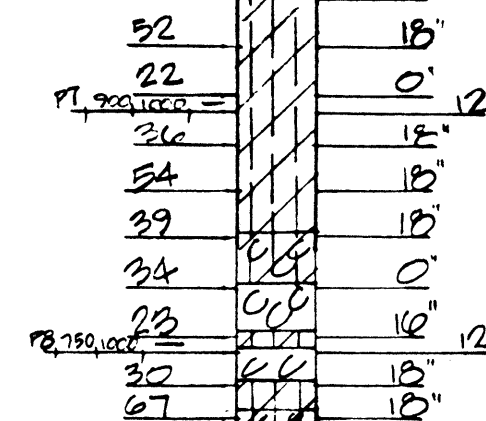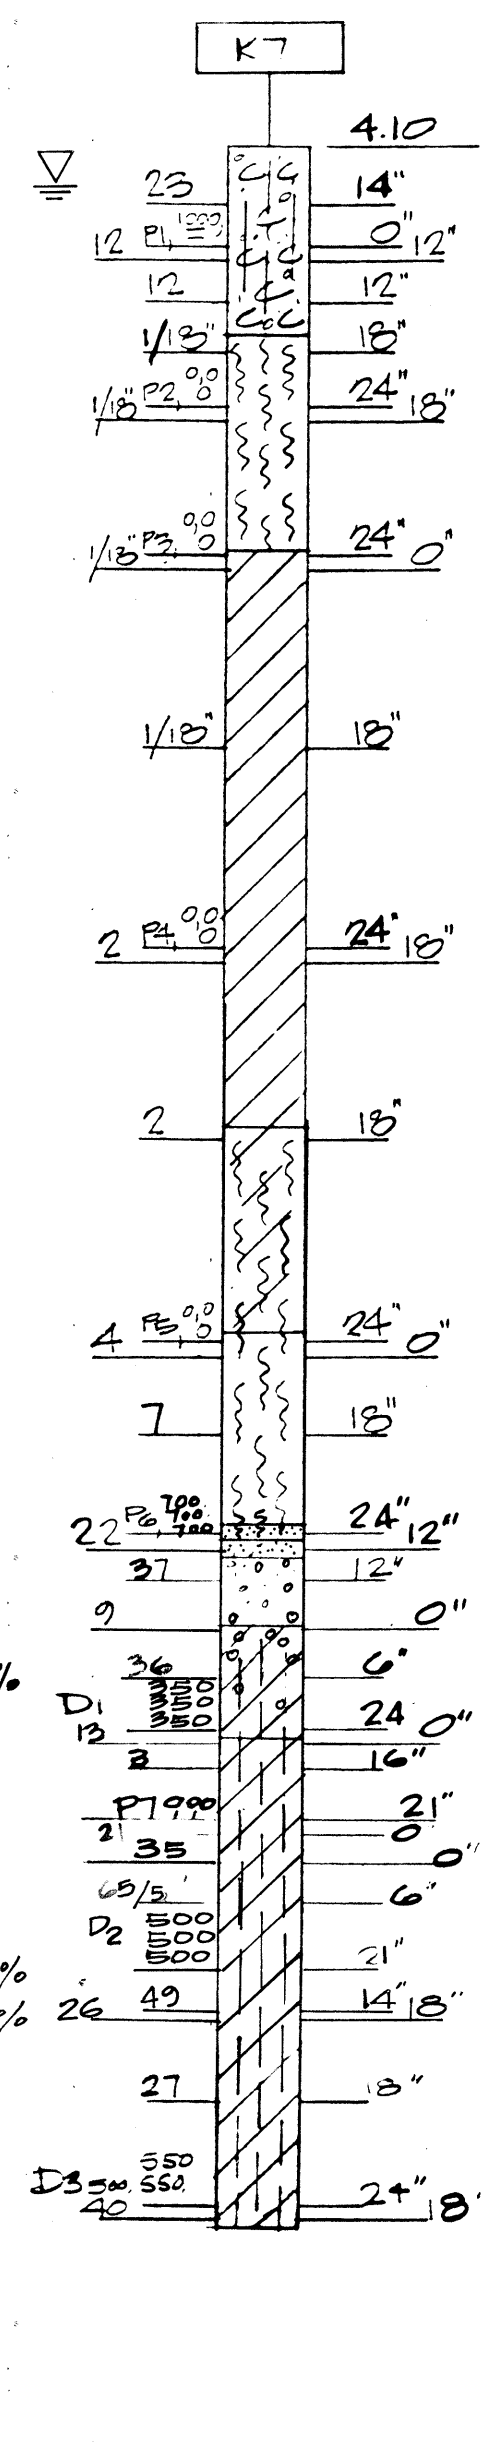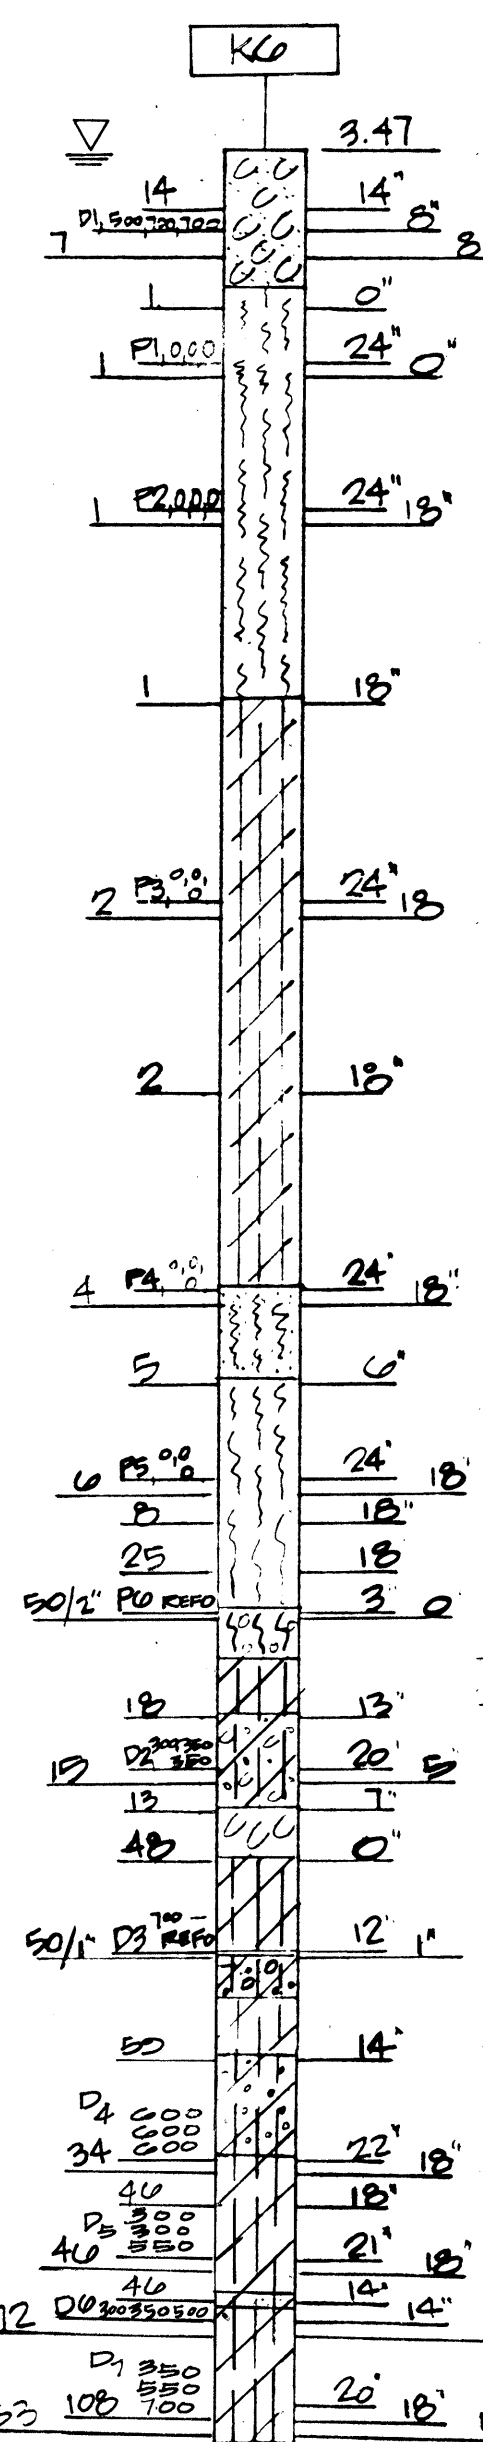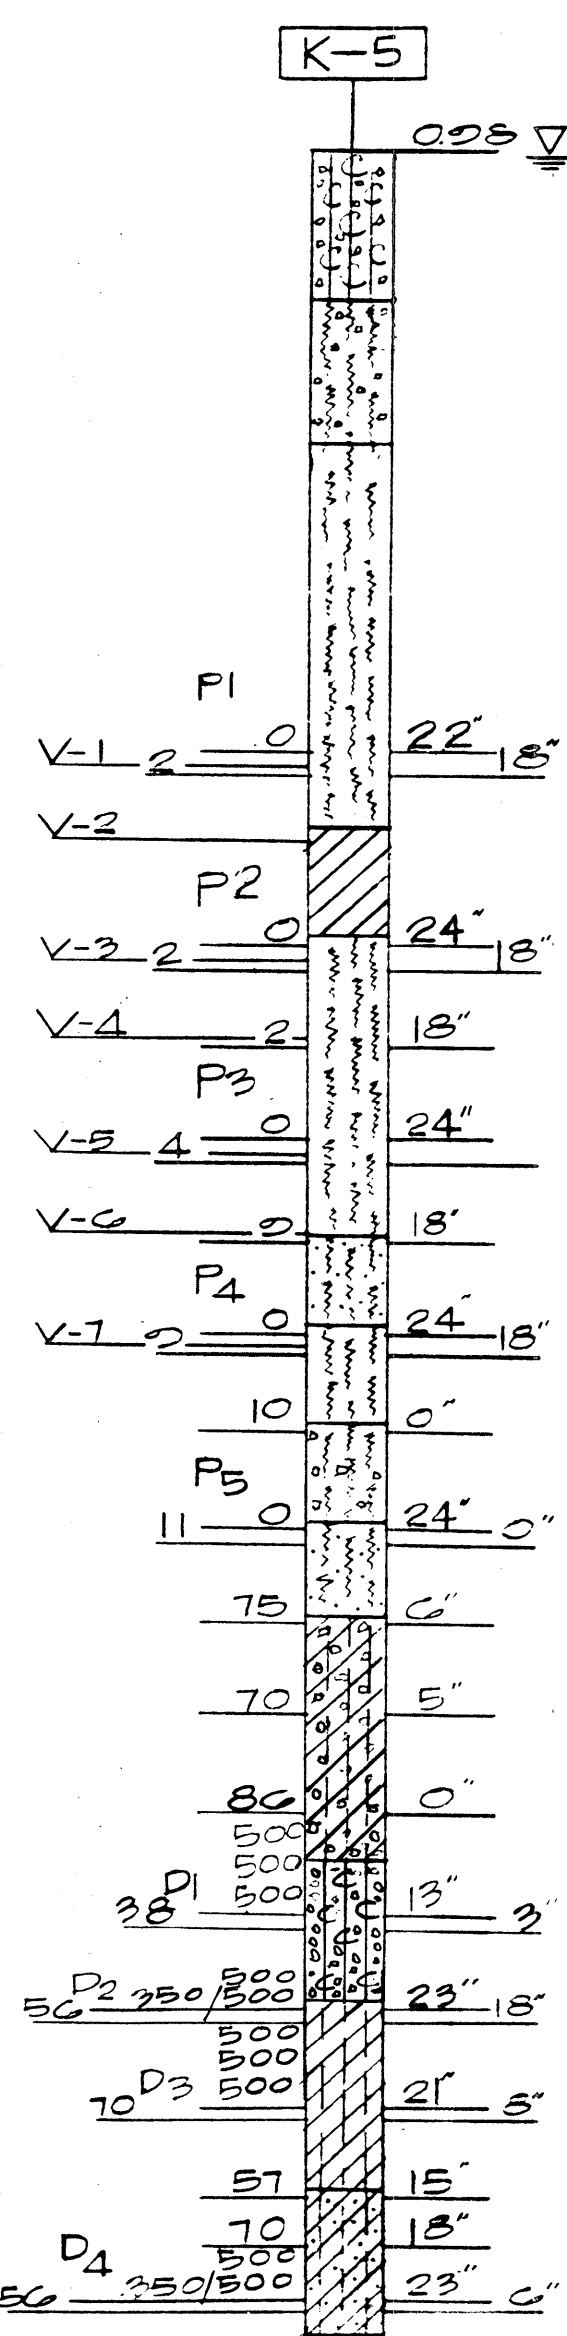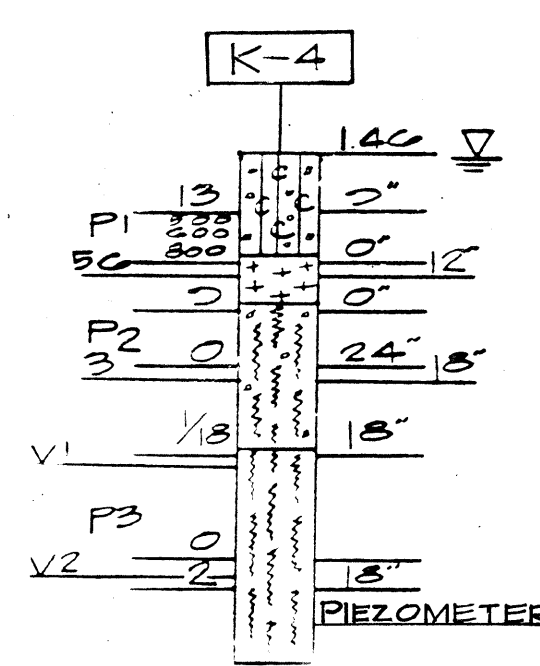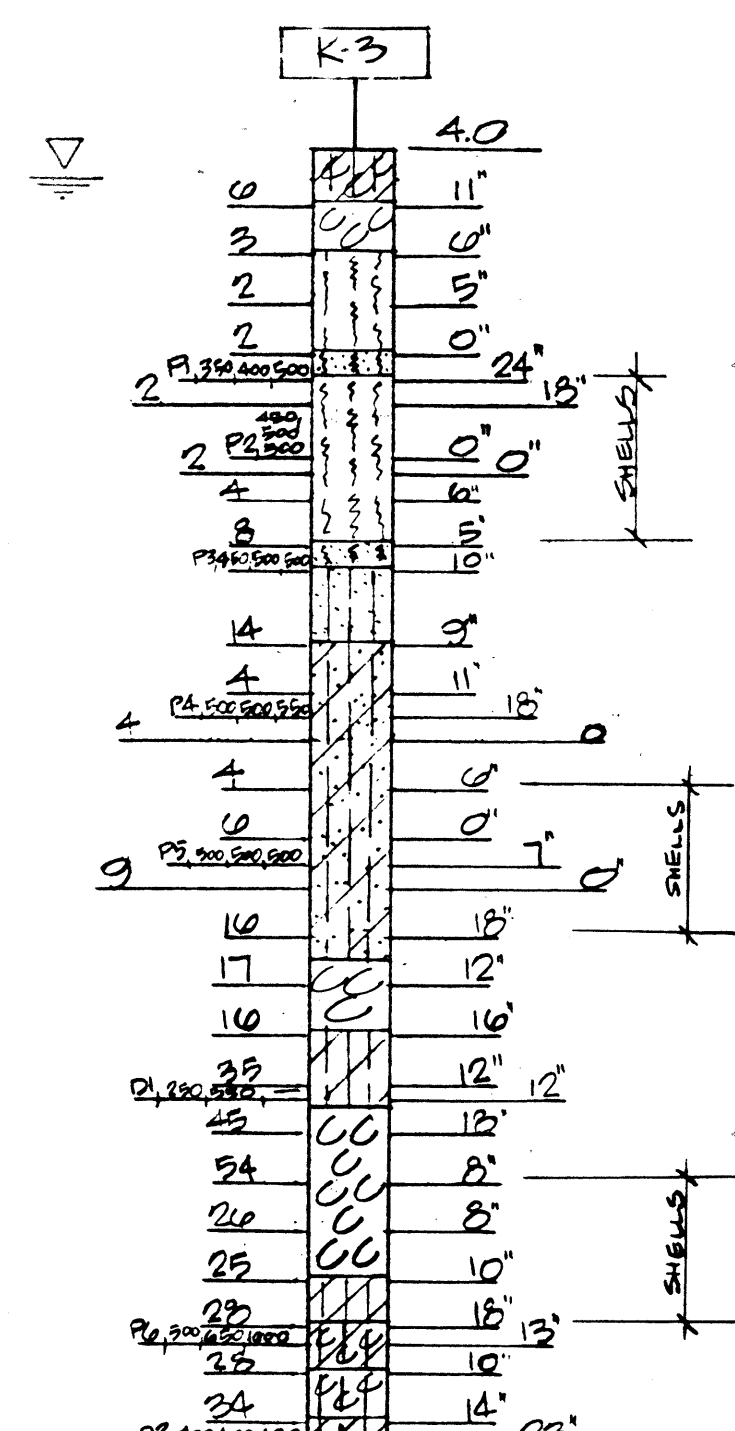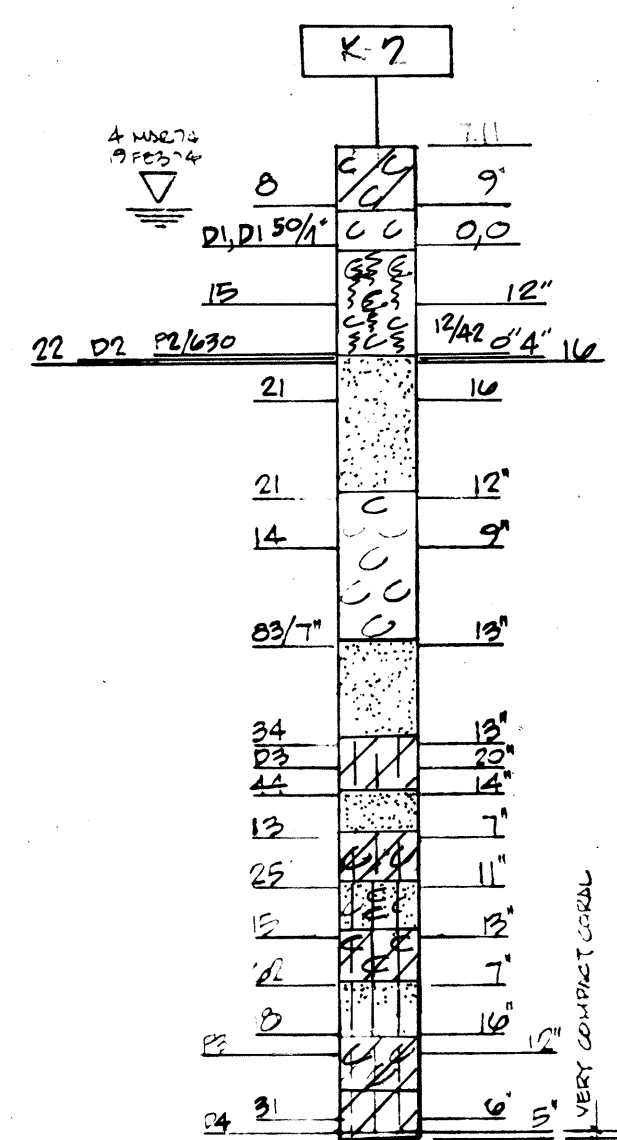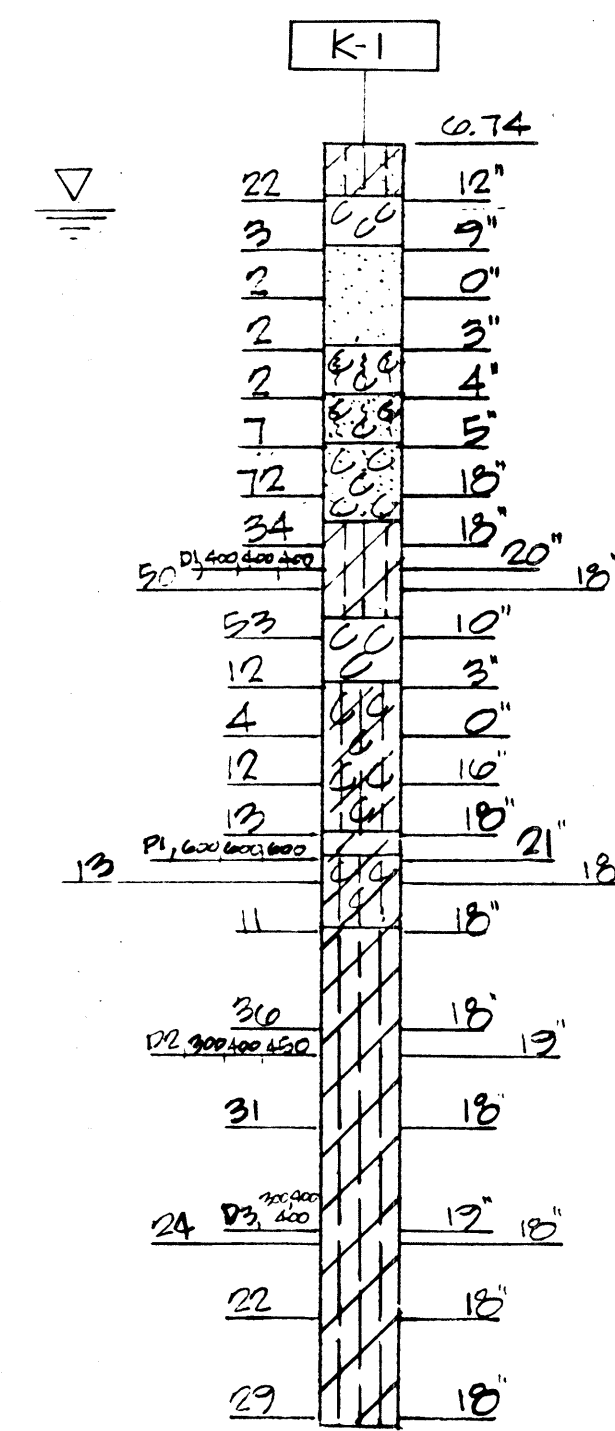


STATE OF HAWAII
DEPARTMENT OF TRANSPORTATION
HIGHWAYS DIVISION
KEEHI INTERCHANGE
BORING LOGS
INTERSTATE ROUTE H-1
PROJECT NO. I-HI-1 (86):17
SCALE: 1"=20' VERT. DATE: 6/15/81
SHEET NO. B-9 OF B-14 SHEETS

DATE
SURVEY PLOTTED BY
ORIGINAL PLAN
DESIGNED BY
NOTE BOOK
QUANTITIES BY
CHECKED BY

FED. ROAD DIST. NO.	STATE	FED. AID PROJ. NO.	FISCAL YEAR	SHEET NO.	TOTAL SHEETS
HAWAII	HAW.	I-HI-(86):17	1981	71	207

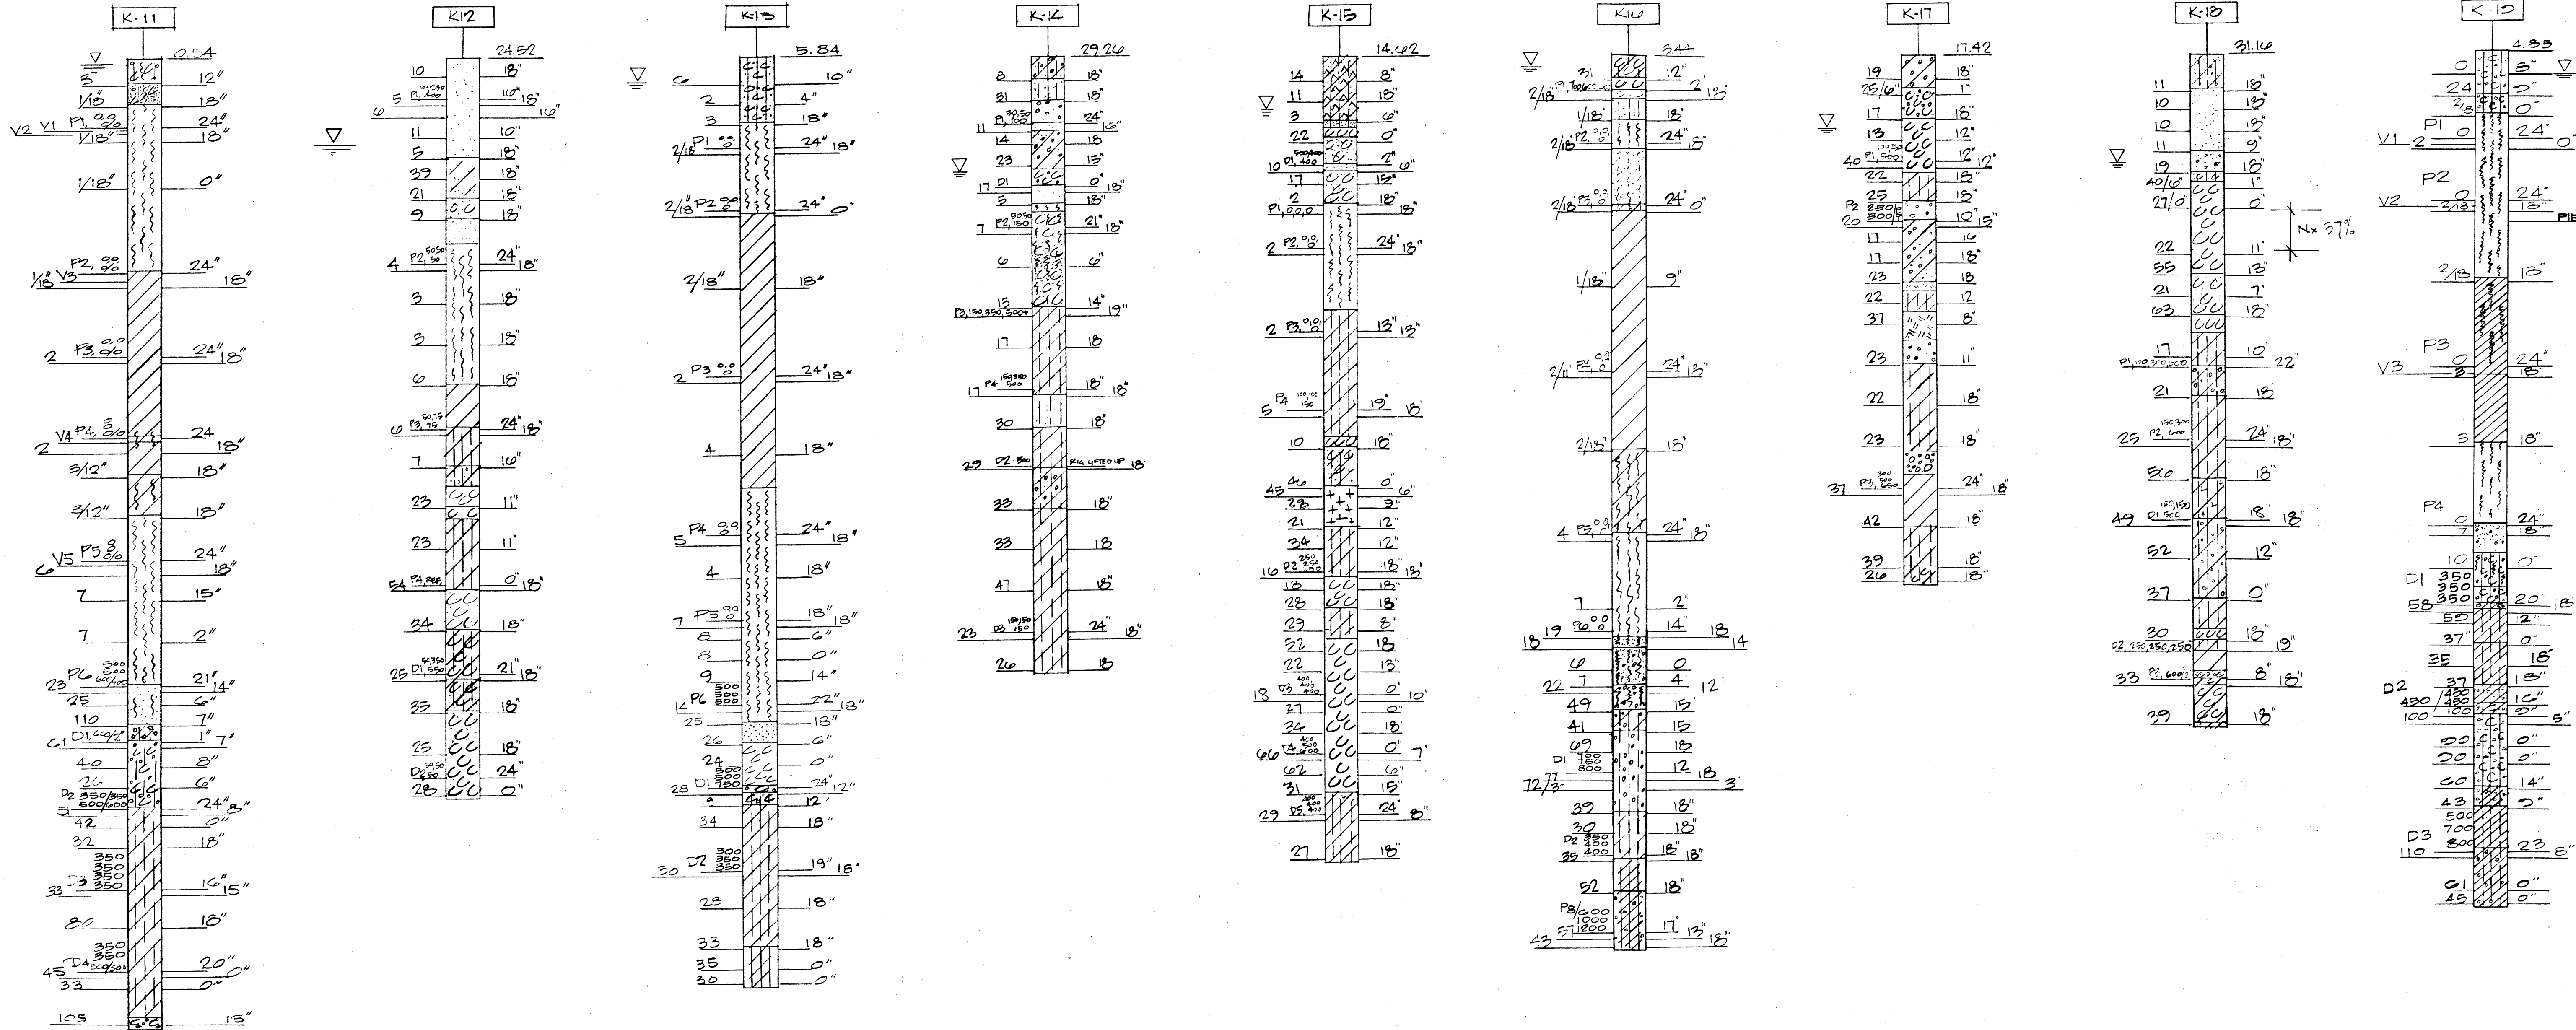

FED. ROAD DIST. NO.	STATE	FED. AID PROJ. NO.	FISCAL YEAR	SHEET NO.	TOTAL SHEETS
HAWAII	HAW.	I-HI-1(86):17	1981	72	207

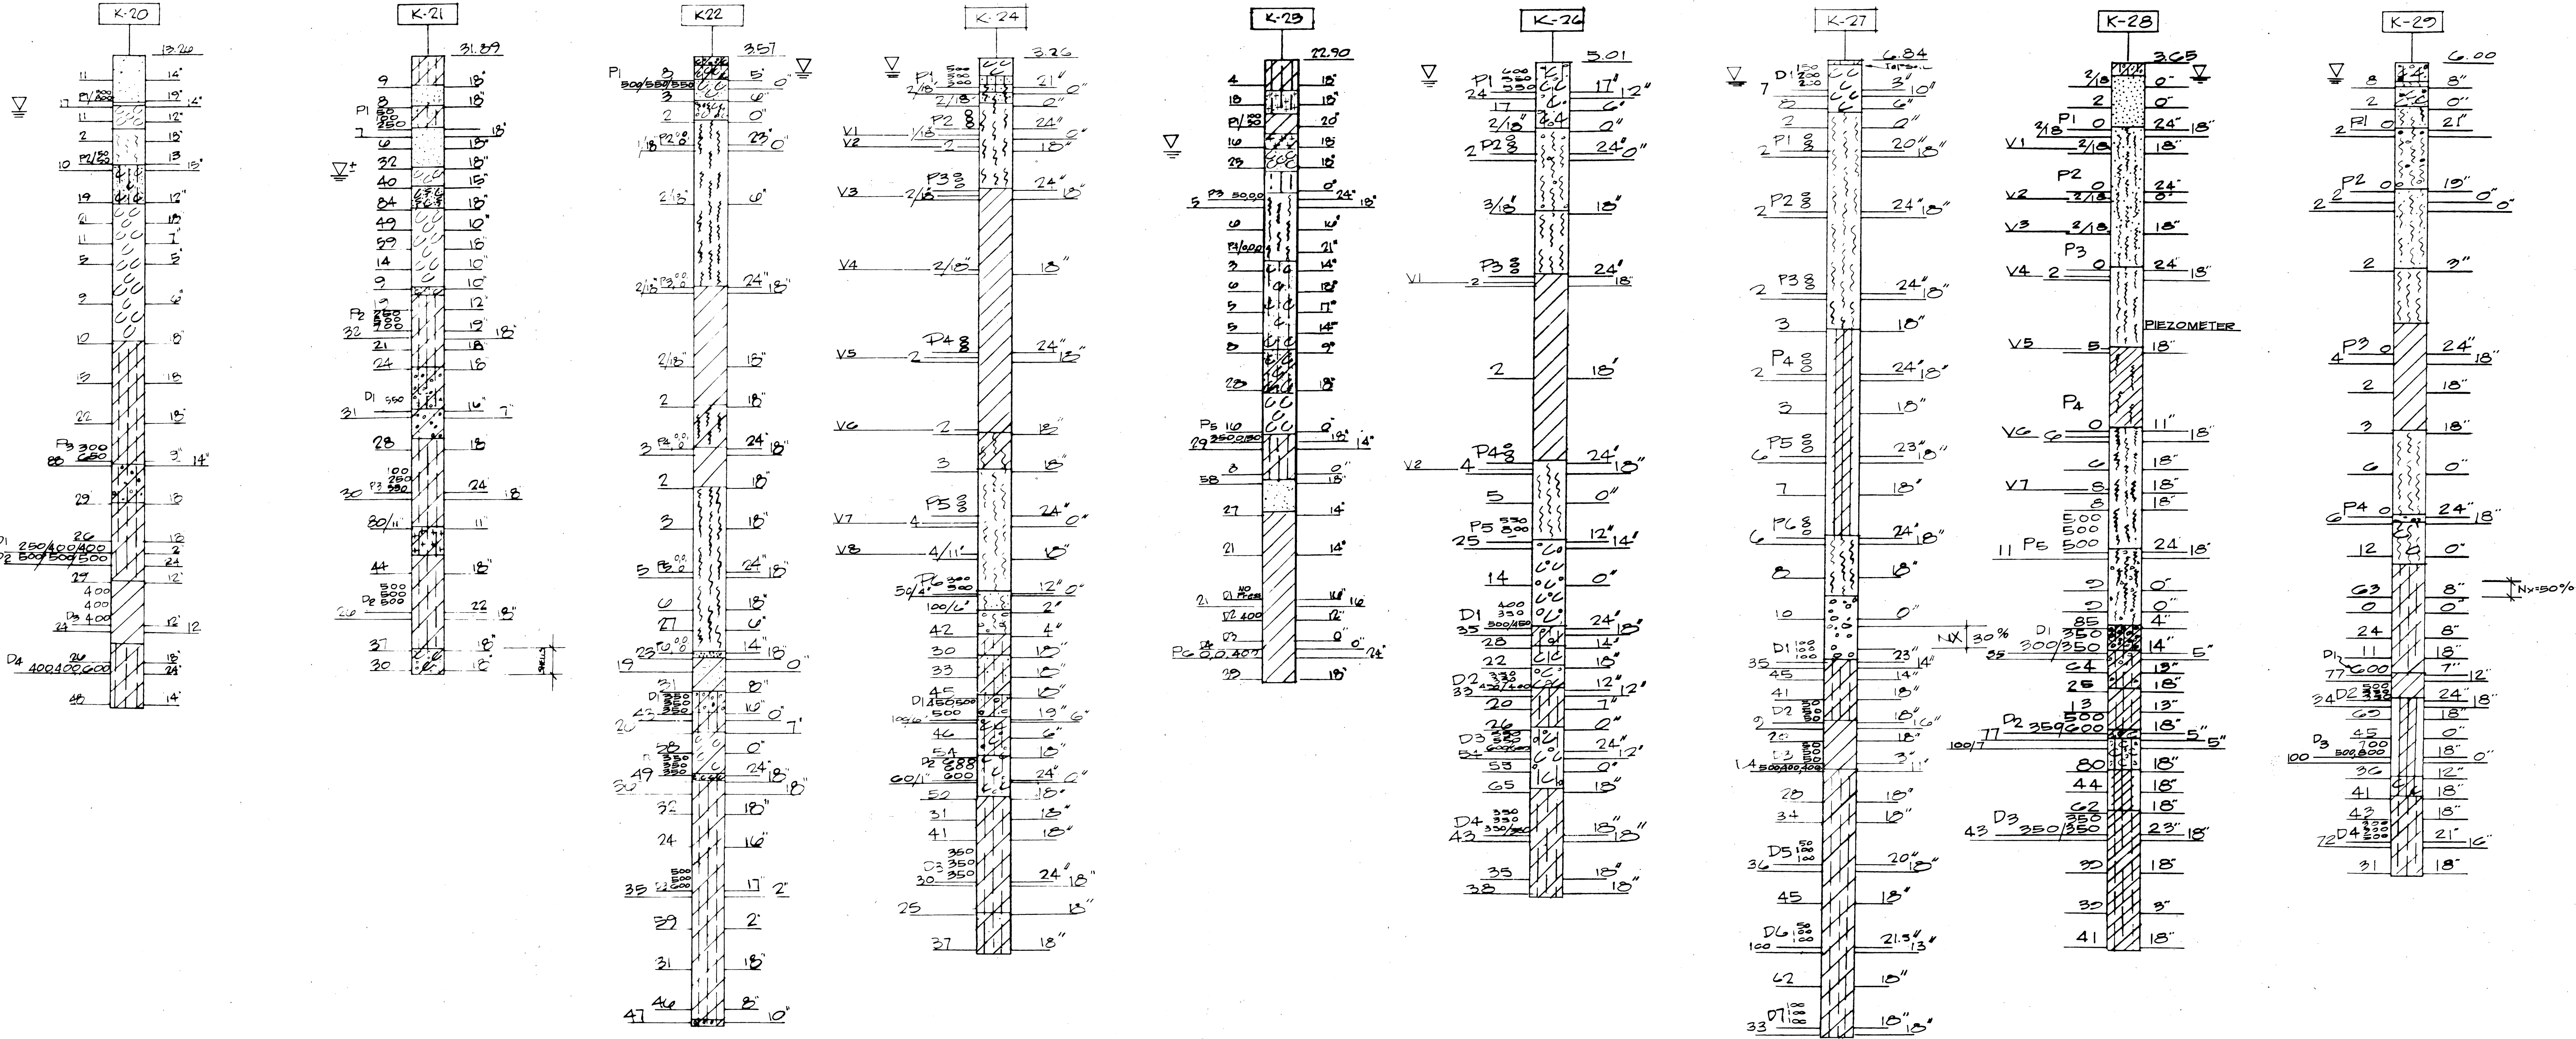

DATE
SURVEY PLOTTED BY
DRAWN BY
DESIGNED BY
NOTE BOOK
QUANTITIES BY
CHECKED BY
NO.




THIS WORK WAS PREPARED BY
ME OR UNDER MY SUPERVISION.
Frank M. Clemente

STATE OF HAWAII
DEPARTMENT OF TRANSPORTATION
HIGHWAYS DIVISION
KEEHI INTERCHANGE
BORING LOGS


INTERSTATE ROUTE H-1
PROJECT NO. I-HI-1 (86):17
SCALE: 1"=20' VERT. DATE: 6/15/81

SHEET No. 8-11 OF 8-14 SHEETS

FED. ROAD DIST. NO.	STATE	FED. AID PROJ. NO.	FISCAL YEAR	SHEET NO.	TOTAL SHEETS
HAWAII	HAW.	I-HI-(86):17	1981	73	207

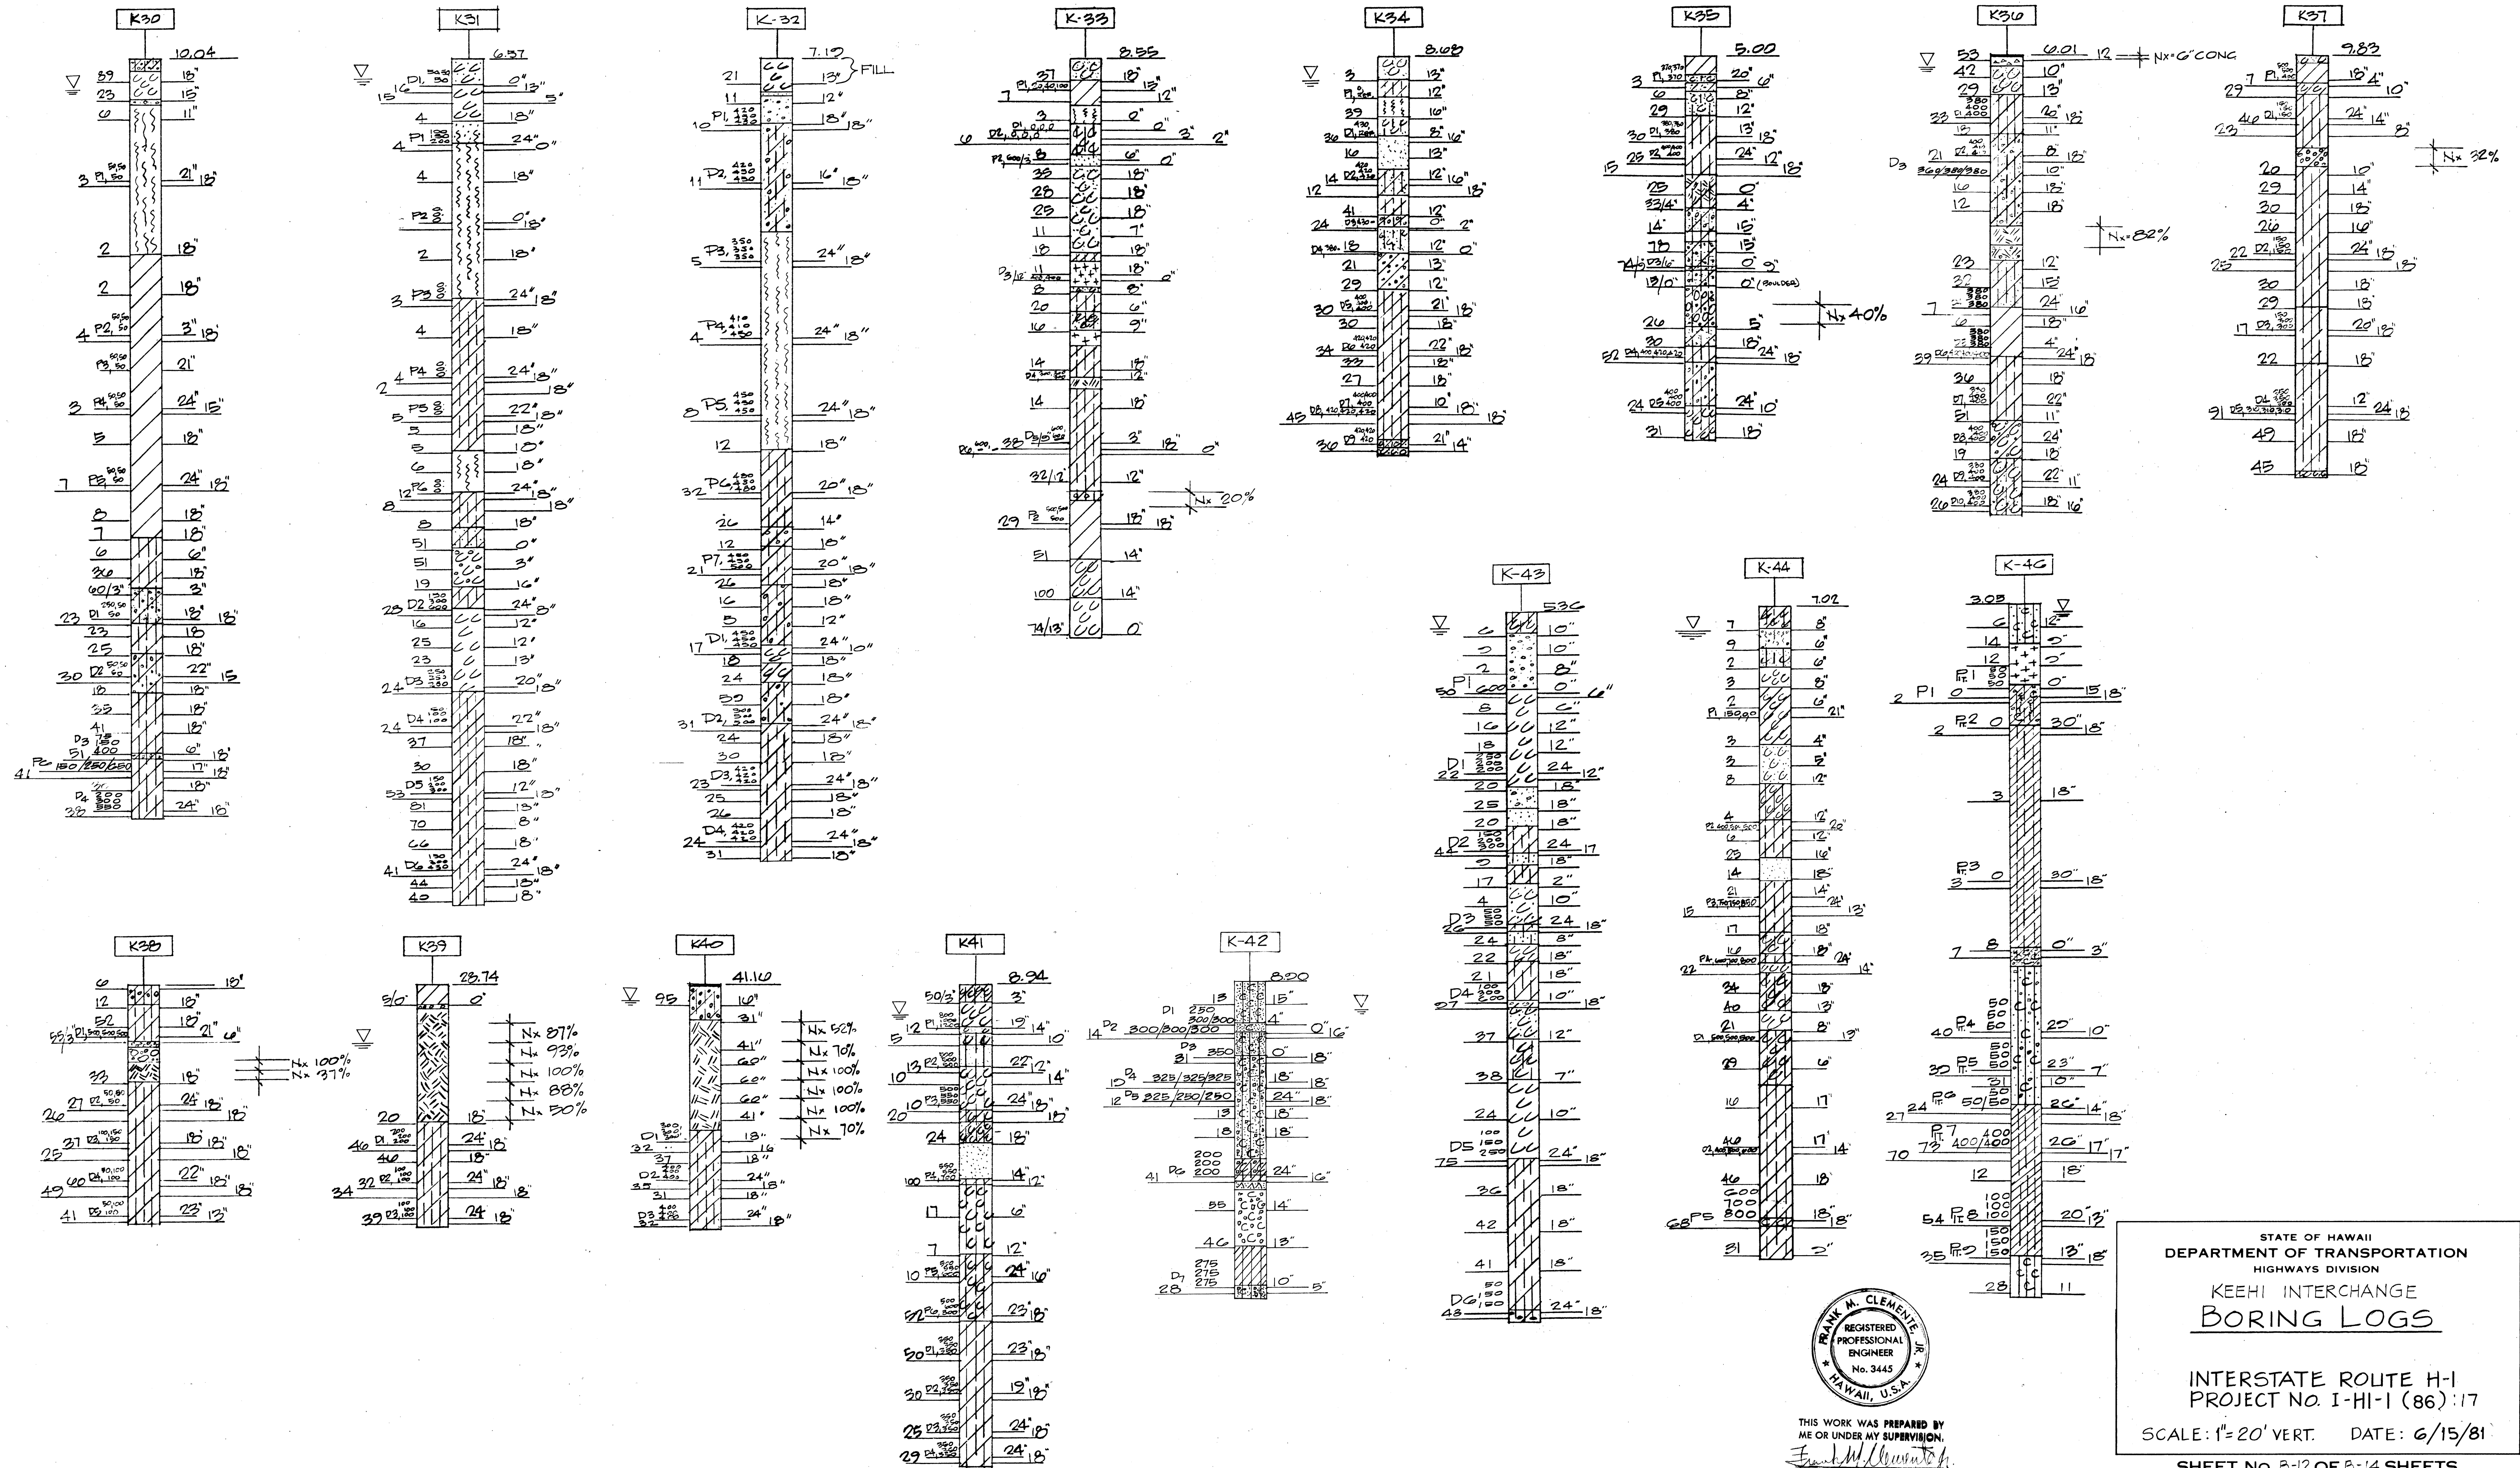


FED. ROAD DIST. NO.	STATE	FED. AID PROJ. NO.	FISCAL YEAR	SHEET NO.	TOTAL SHEETS
HAWAII	HAW.	I-HI-1(86):17	1981	74	207

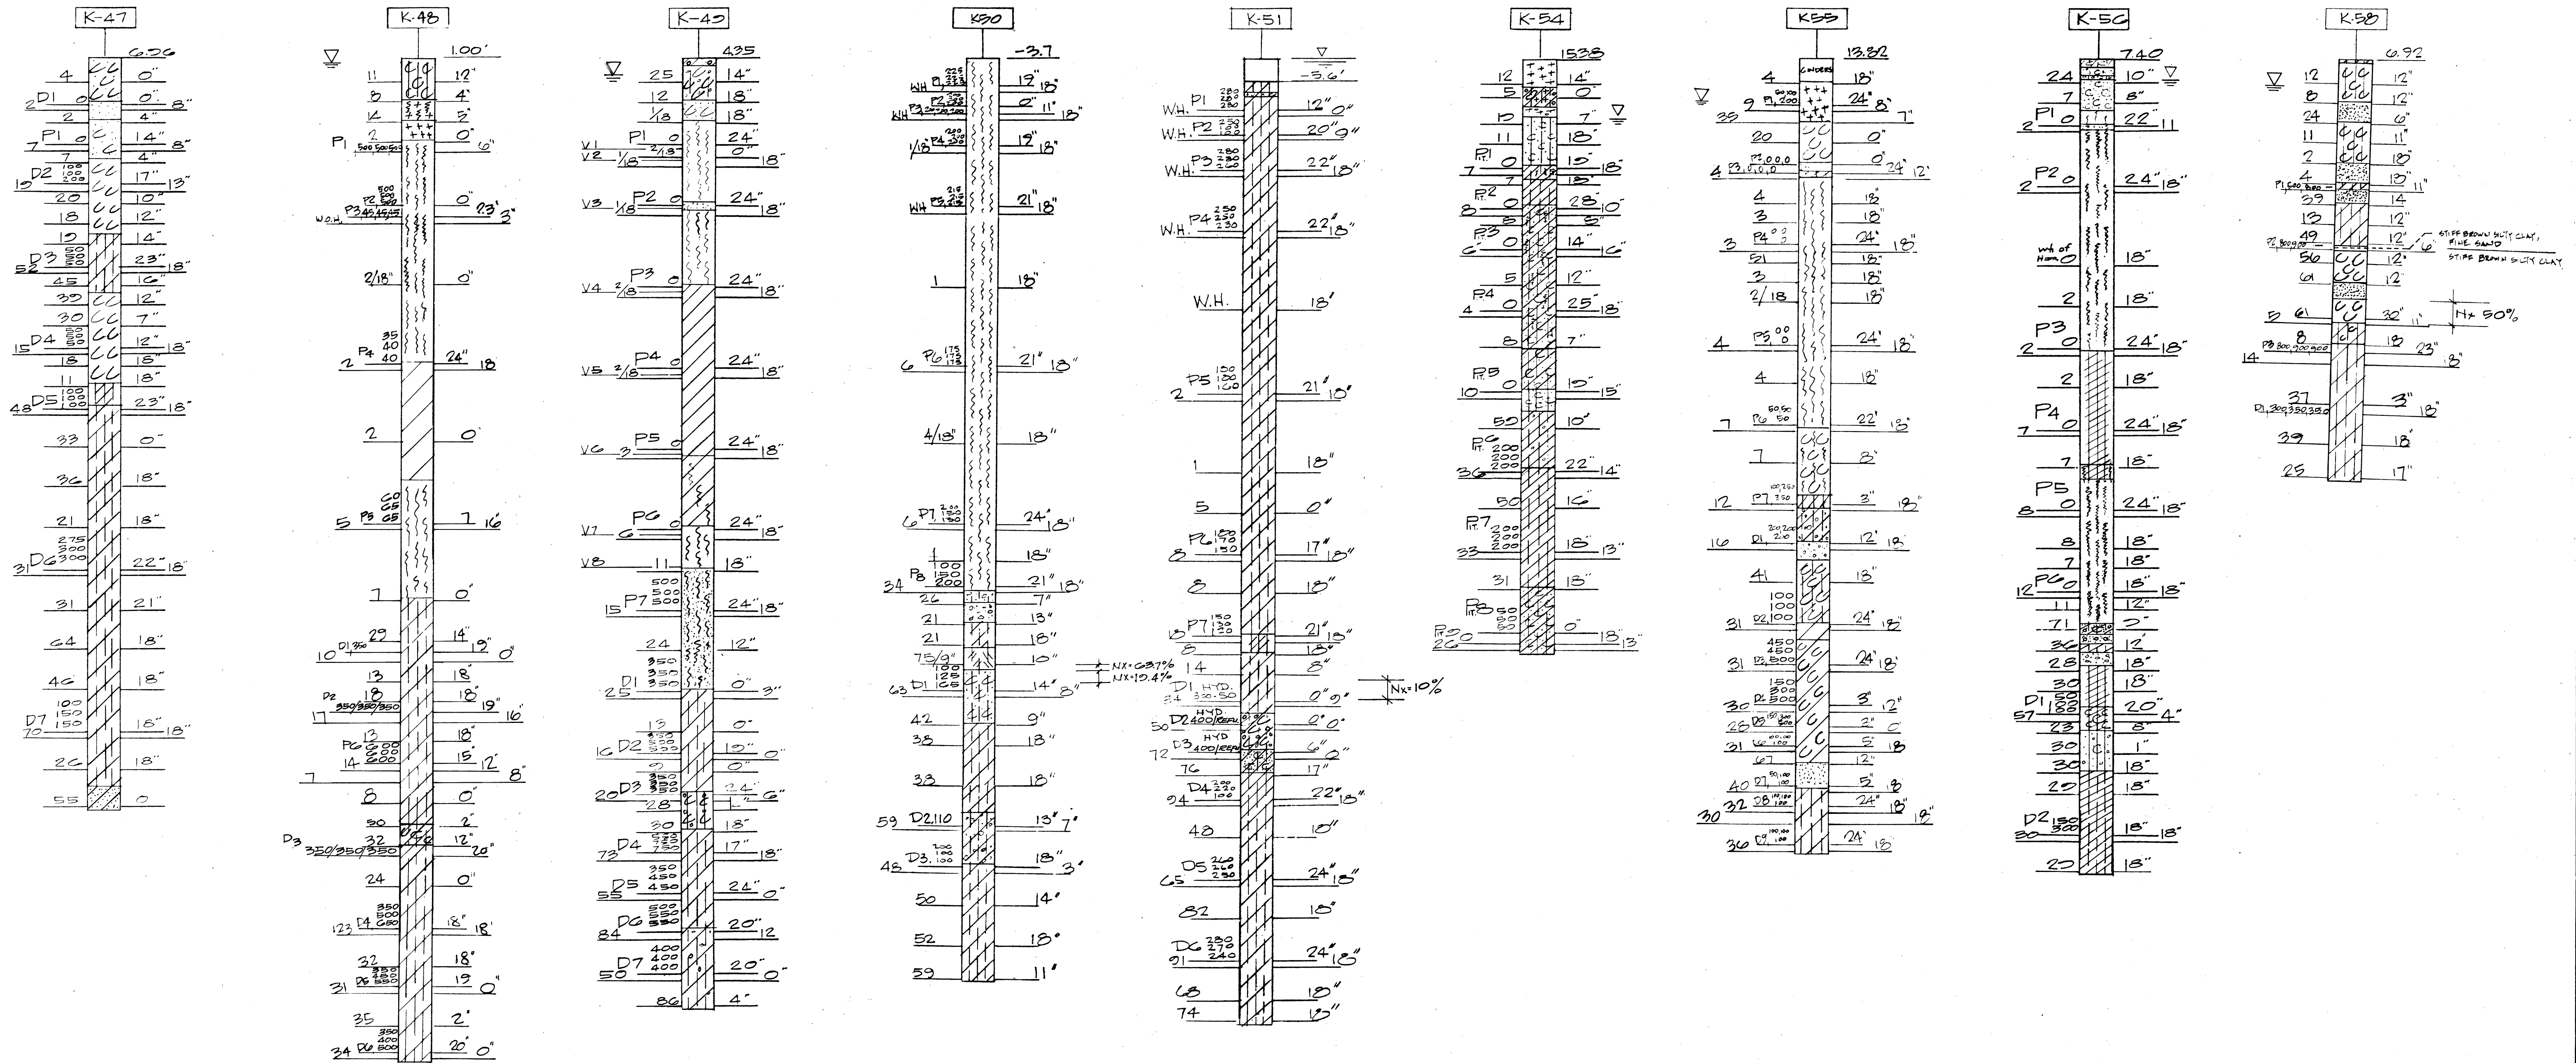

DATE _____
SURVEY PLOTTED BY _____
DRAWN BY _____
DESIGNED BY _____
NOTE BOOK _____
QUANTITIES BY _____
CHECKED BY _____
NO. _____

PRINTED ON NO. 1000H CLEARPRINT

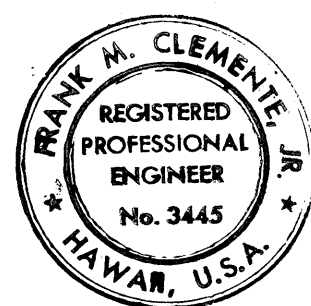

THIS WORK WAS PREPARED BY
ME OR UNDER MY SUPERVISION
Frank M. Clemente

STATE OF HAWAII
DEPARTMENT OF TRANSPORTATION
HIGHWAYS DIVISION


KEEHI INTERCHANGE
BORING LOGS

INTERSTATE ROUTE H-1
PROJECT No. I-HI-1 (86):17


SCALE: 1"=20' VERT. DATE: 6/15/81

SHEET No. 8-13 OF 8-14 SHEETS

FED. ROAD DIST. NO.	STATE	FED. AID PROJ. NO.	FISCAL YEAR	SHEET NO.	TOTAL SHEETS
HAWAII	HAW.	I-HI(86)17	1981	75	207

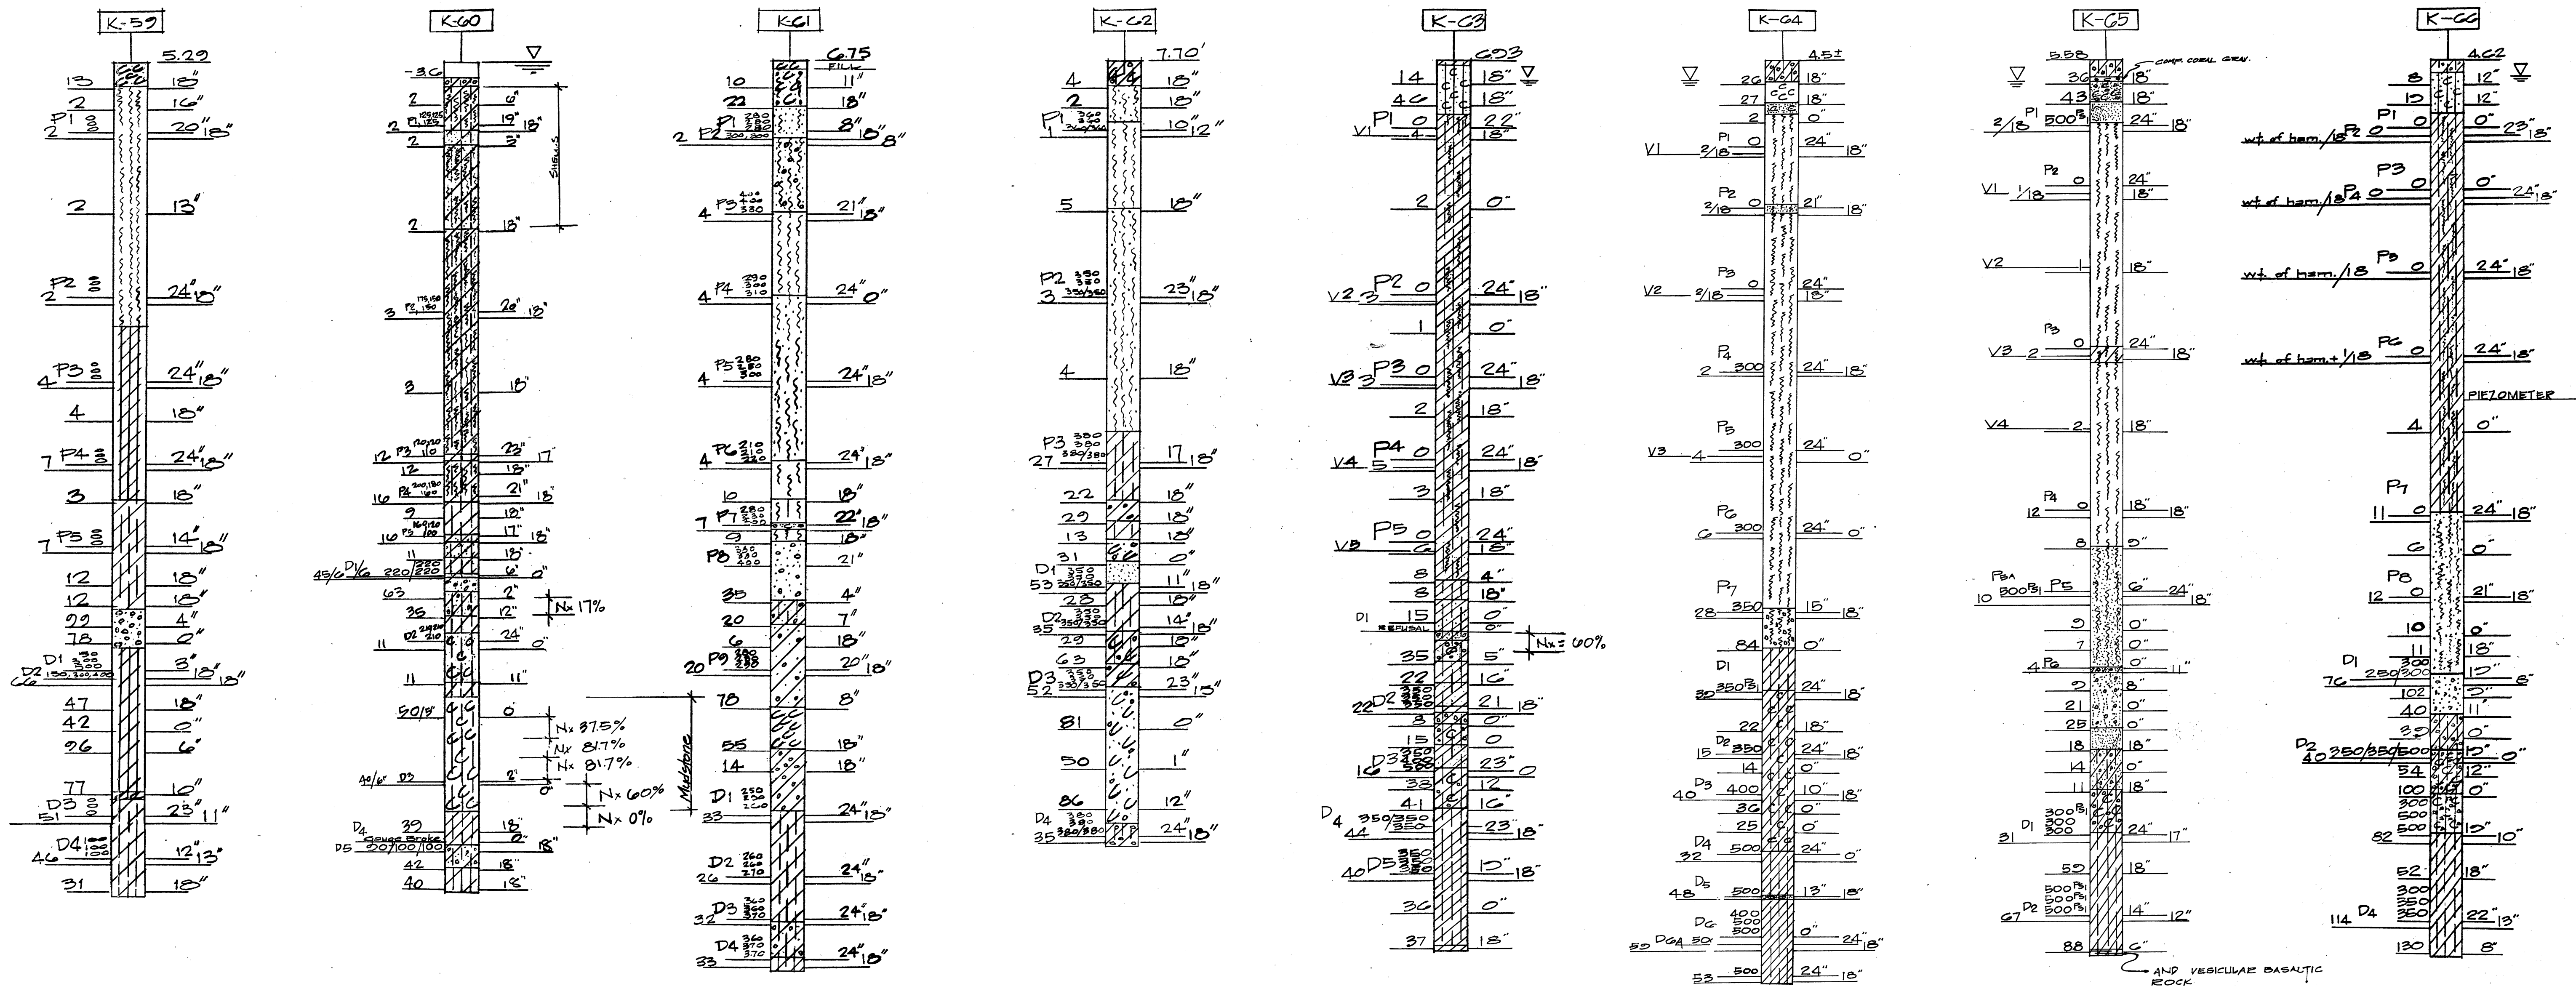

SURVEY PLOTTED BY	DATE
DRAWN BY	
DESIGNED BY	
QUANTITIES BY	
CHECKED BY	

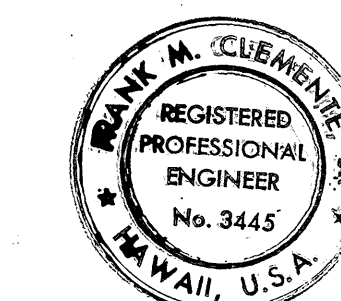

THIS WORK WAS PREPARED BY
ME OR UNDER MY SUPERVISION:
Frank M. Clemente

STATE OF HAWAII
DEPARTMENT OF TRANSPORTATION
HIGHWAYS DIVISION

KEEHI INTERCHANGE BORING LOGS

INTERSTATE ROUTE H-1
PROJECT No. I-HI-1 (86):17

SCALE: 1" = 20' VERT. DATE: 6/15/81

SHEET NO. 8-14 OF 8-14 SHEETS