


FED. ROAD DIST. NO.	STATE	FED. AID PROJ. NO.	FISCAL YEAR	SHEET NO.	TOTAL SHEETS
HAWAII	HAW.	IR-HI-1(160)	1982	4	39

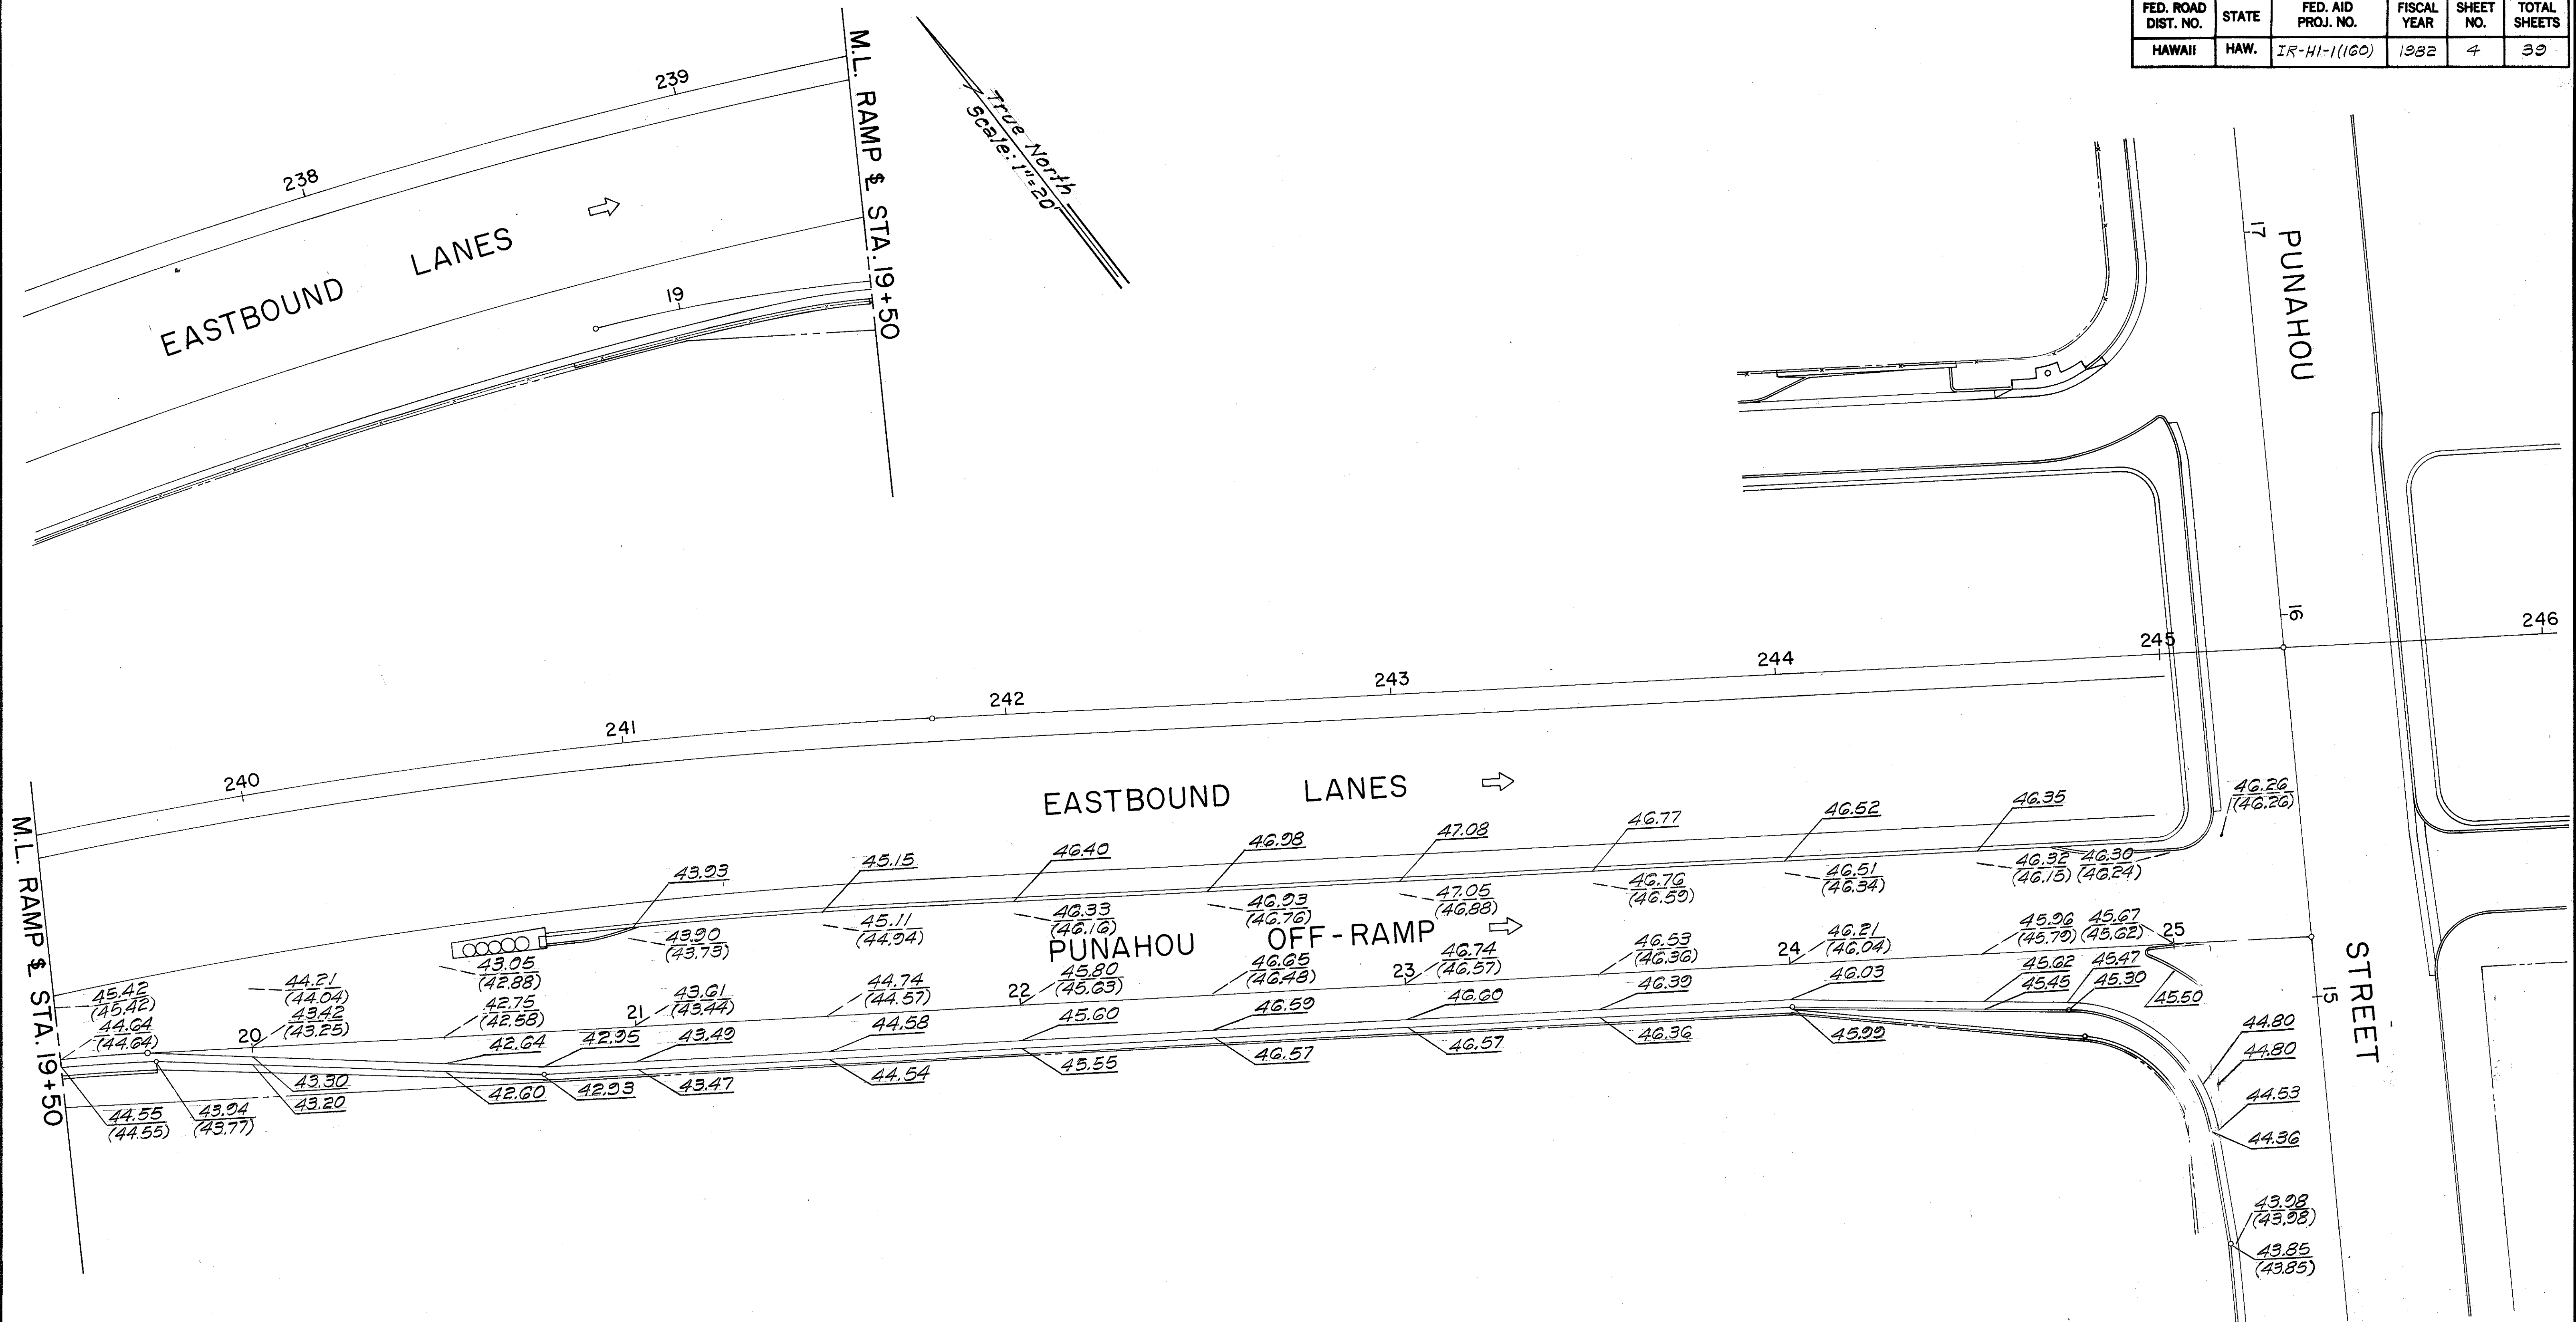

LEGEND

Finish Grade
 Existing Grade
 Finish Grade

STATE OF HAWAII
DEPARTMENT OF TRANSPORTATION
LAND TRANSPORTATION FACILITIES DIVISION

PAVEMENT GRADE PLAN

INTERSTATE ROUTE H-1
SAFETY IMPROVEMENTS AT
THE PUNAHOU STREET OFF-RAMP
F.A.I. Proj. No. IR-HI-1(160)
Scale: 1"=20' Date: May, 1982

SHEET No. 4 OF 4 SHEETS

SURVEY PLOTTED BY	DATE
DESIGNED BY	
TRACED BY	
NOTE BOOK	
QUANTITIES BY	
CHECKED BY	