


FED. ROAD DIST. NO.	STATE	FED. AID PROJ. NO.	FISCAL YEAR	SHEET NO.	TOTAL SHEETS
HAWAII	HAW.	I-HI-1(178)	1982	14	165

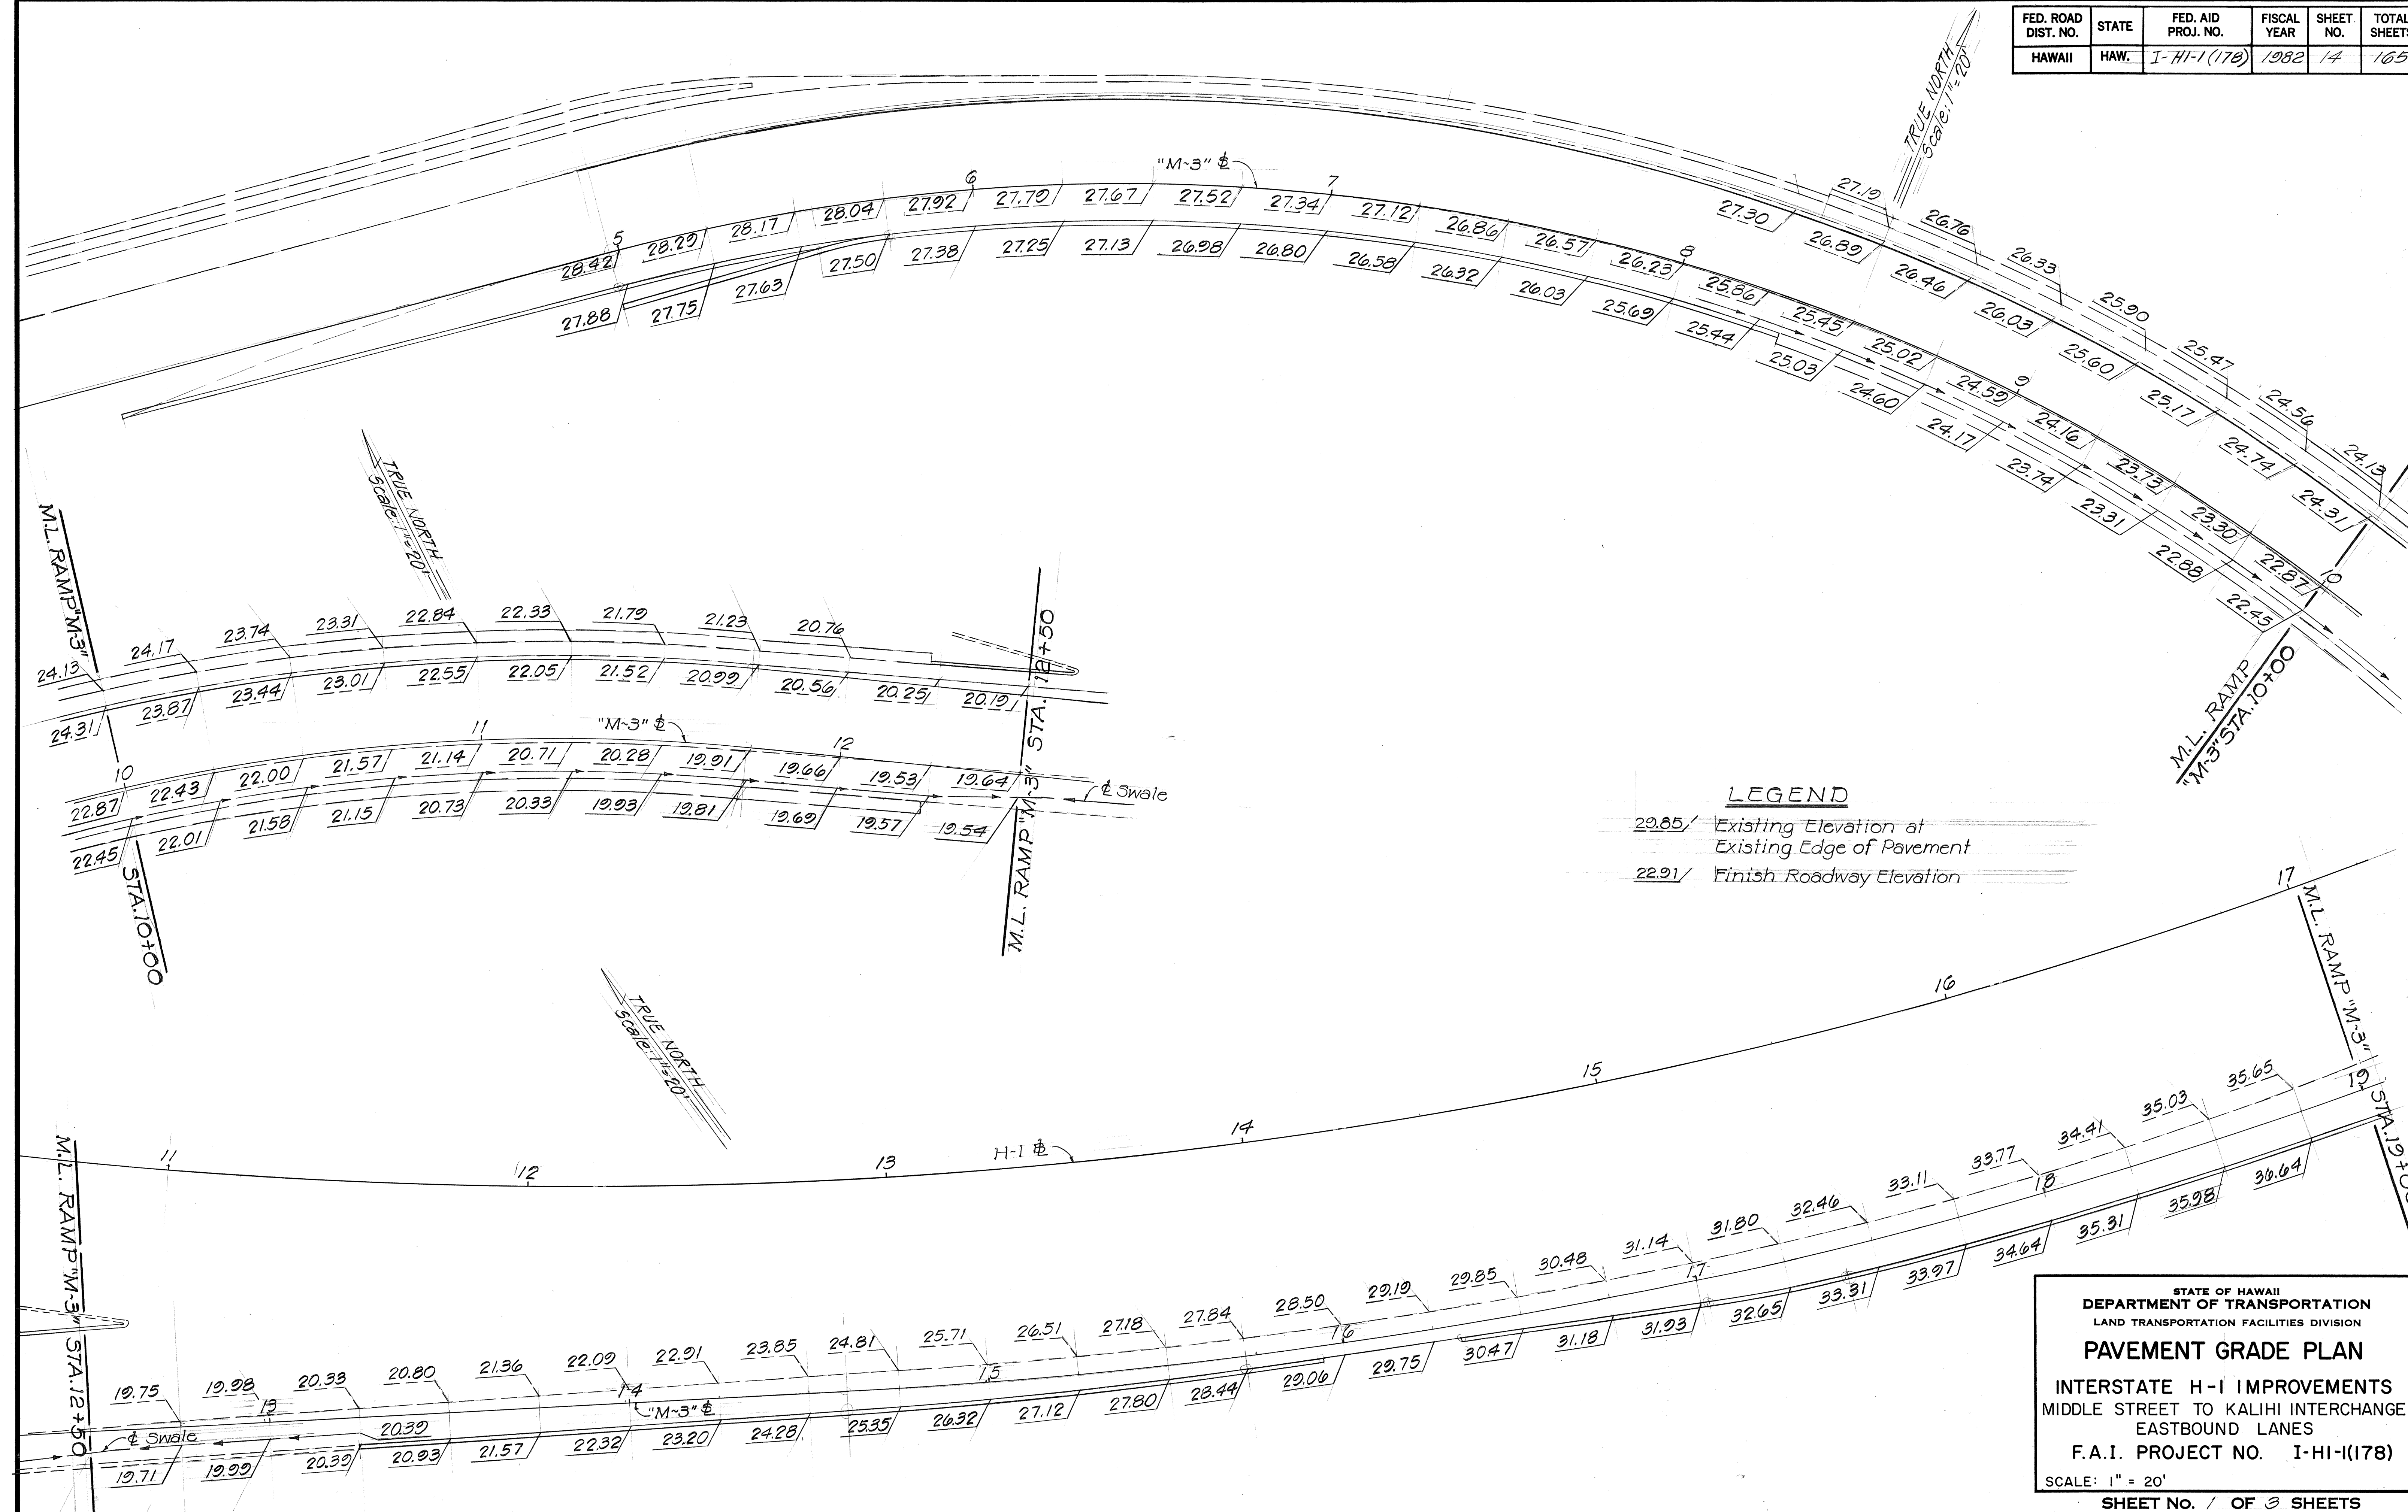

ORIGINAL PLAN	SURVEY PLOTTED BY	DATE
DESIGNED BY		
NOTED BY		
CHECKED BY		
NO.		

STATE OF HAWAII
DEPARTMENT OF TRANSPORTATION
LAND TRANSPORTATION FACILITIES DIVISION

PAVEMENT GRADE PLAN


INTERSTATE H-1 IMPROVEMENTS
MIDDLE STREET TO KALIHI INTERCHANGE
EASTBOUND LANES

F.A.I. PROJECT NO. I-HI-1(178)

SCALE: 1" = 20'

SHEET No. 14 OF 3 SHEETS

FED. ROAD DIST. NO.	STATE	FED. AID PROJ. NO.	FISCAL YEAR	SHEET NO.	TOTAL SHEETS
HAWAII	HAW.	I-HI-1(178)	1982	15	165

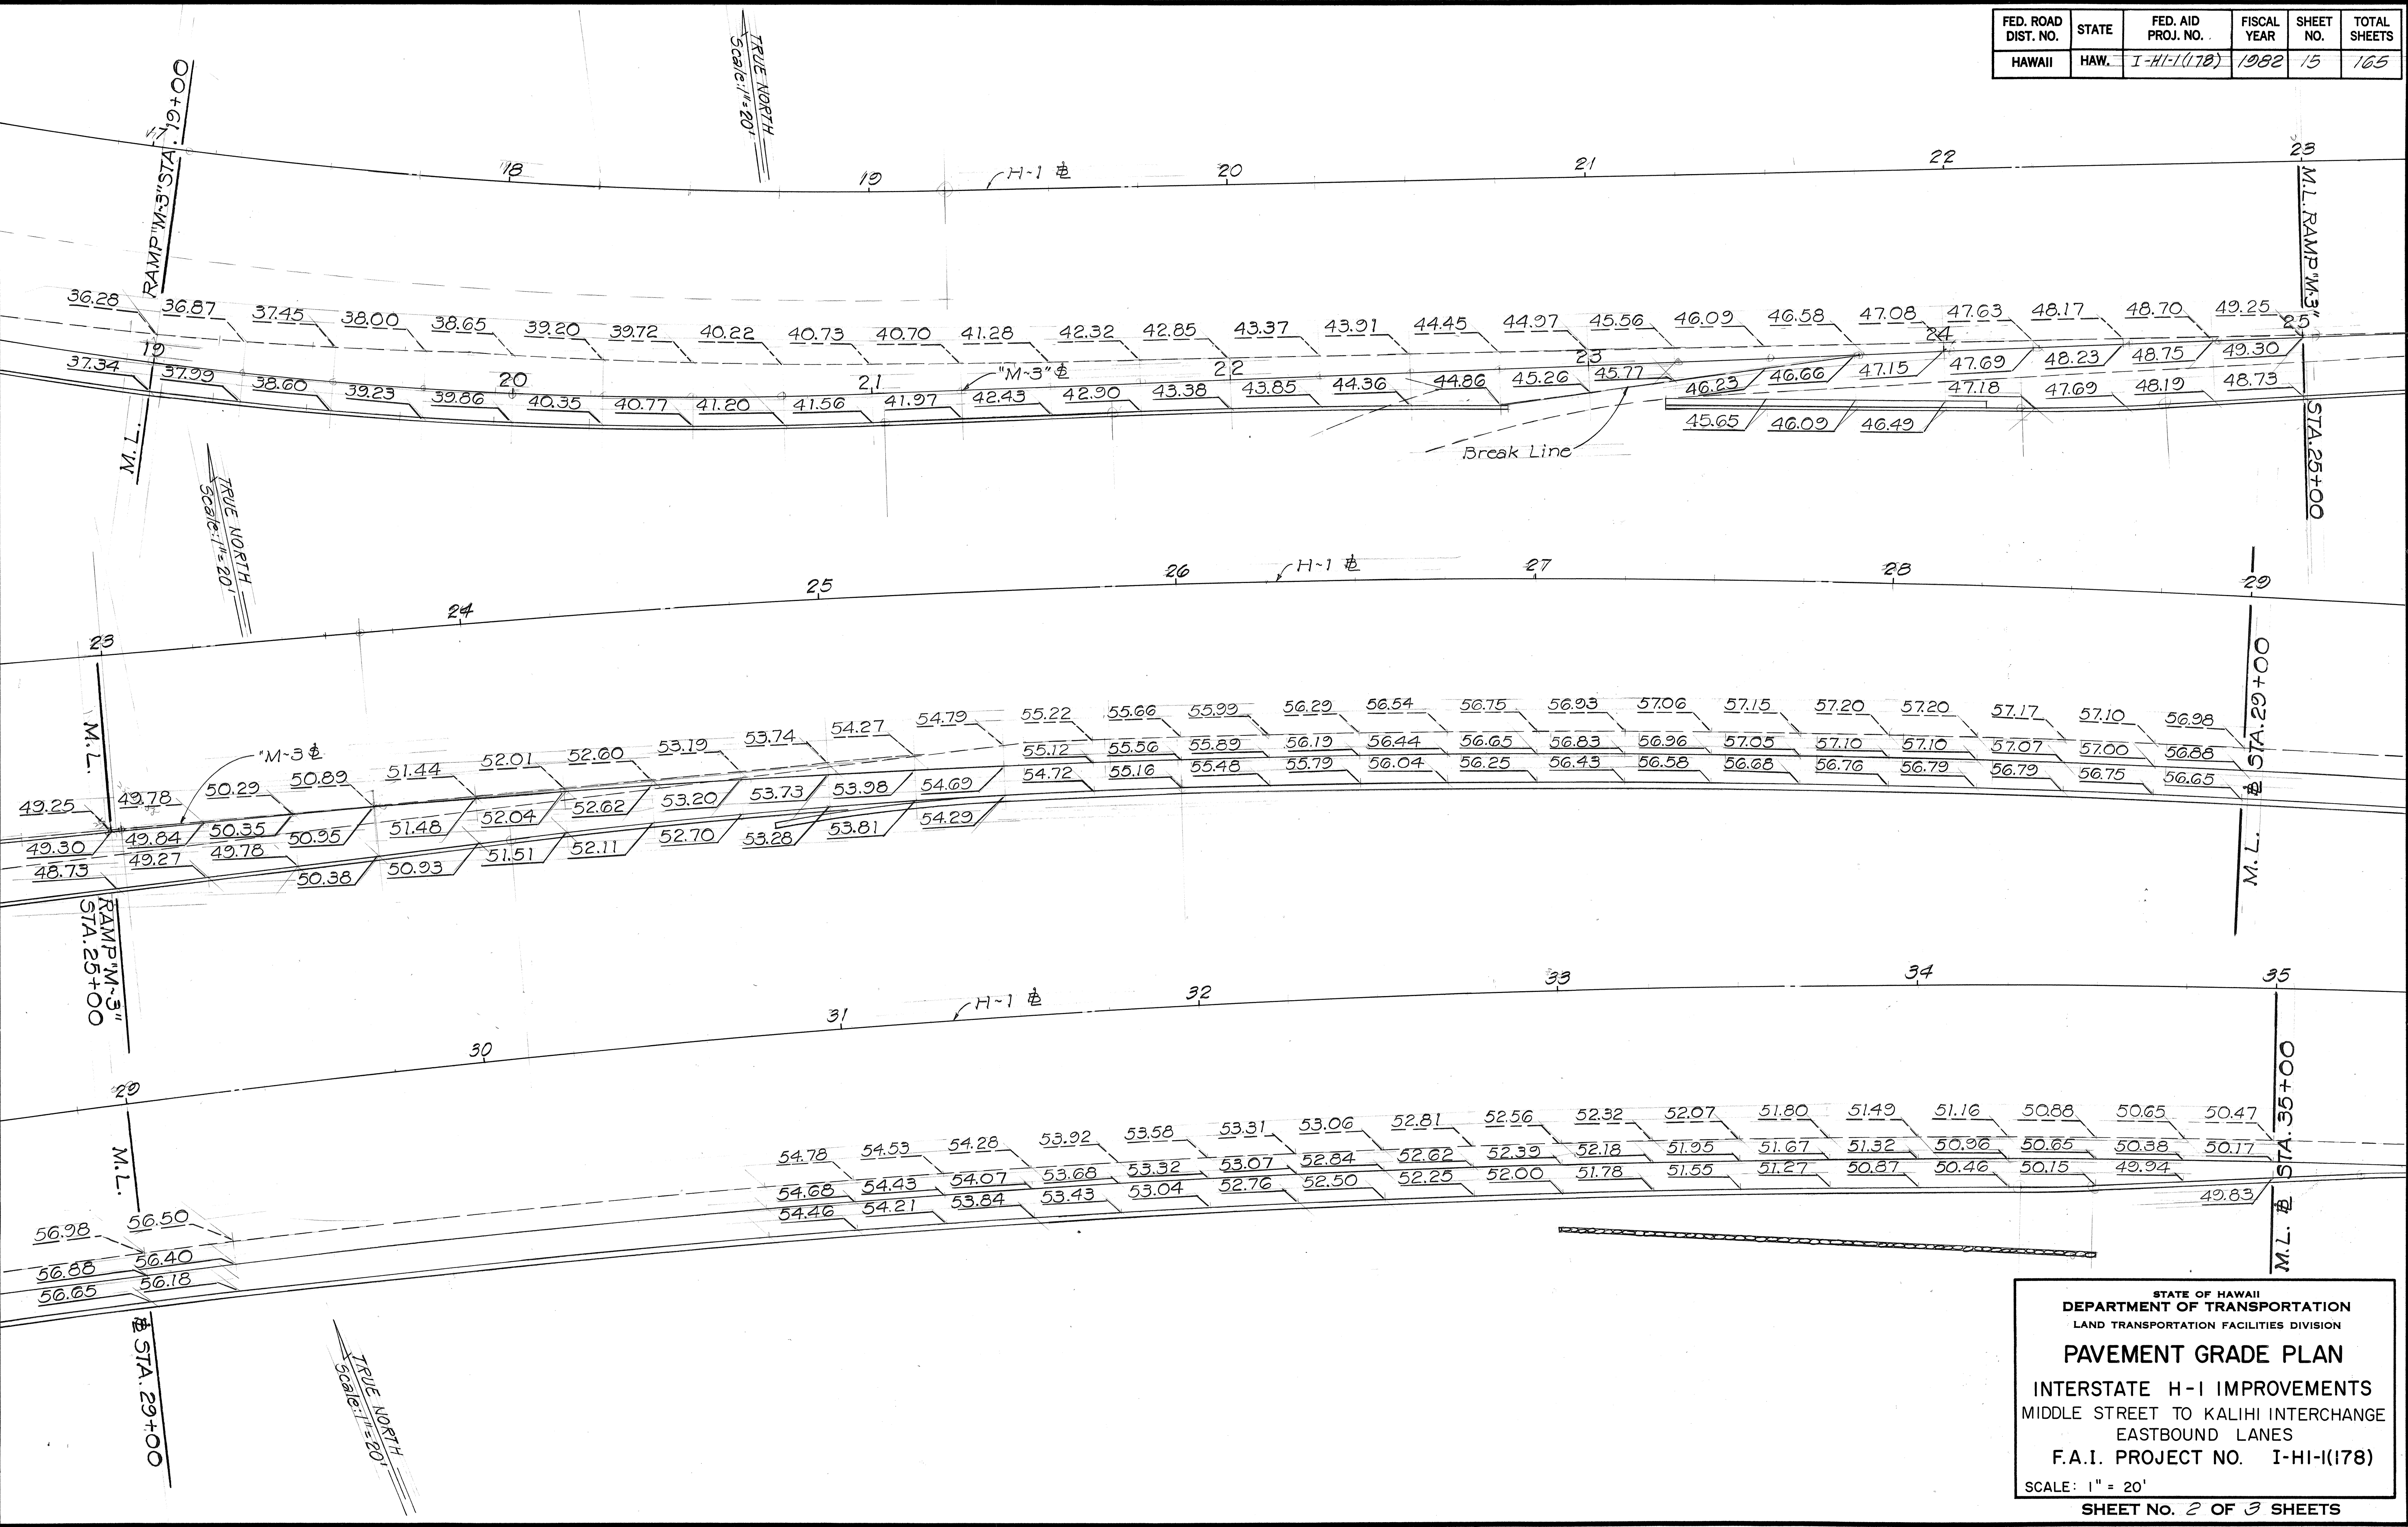

DATE	_____
SURVEY PLOTTED BY	_____
DRAWN BY	_____
TRACED BY	_____
QUANTITIES BY	_____
CHECKED BY	_____
ORIGINAL PLAN	_____
NOTE BOOK	_____
No.	_____

STATE OF HAWAII

DEPARTMENT OF TRANSPORTATION

LAND TRANSPORTATION FACILITIES DIVISION

PAVEMENT GRADE PLAN

INTERSTATE H-1 IMPROVEMENTS

MIDDLE STREET TO KALIHI INTERCHANGE


EASTBOUND LANES

F.A.I. PROJECT NO. I-HI-1(178)

SCALE: 1" = 20'

SHEET No. 2 OF 3 SHEETS

FED. ROAD DIST. NO.	STATE	FED. AID PROJ. NO.	FISCAL YEAR	SHEET NO.	TOTAL SHEETS
HAWAII	HAW.	I-HI-1(178)	1982	16	165

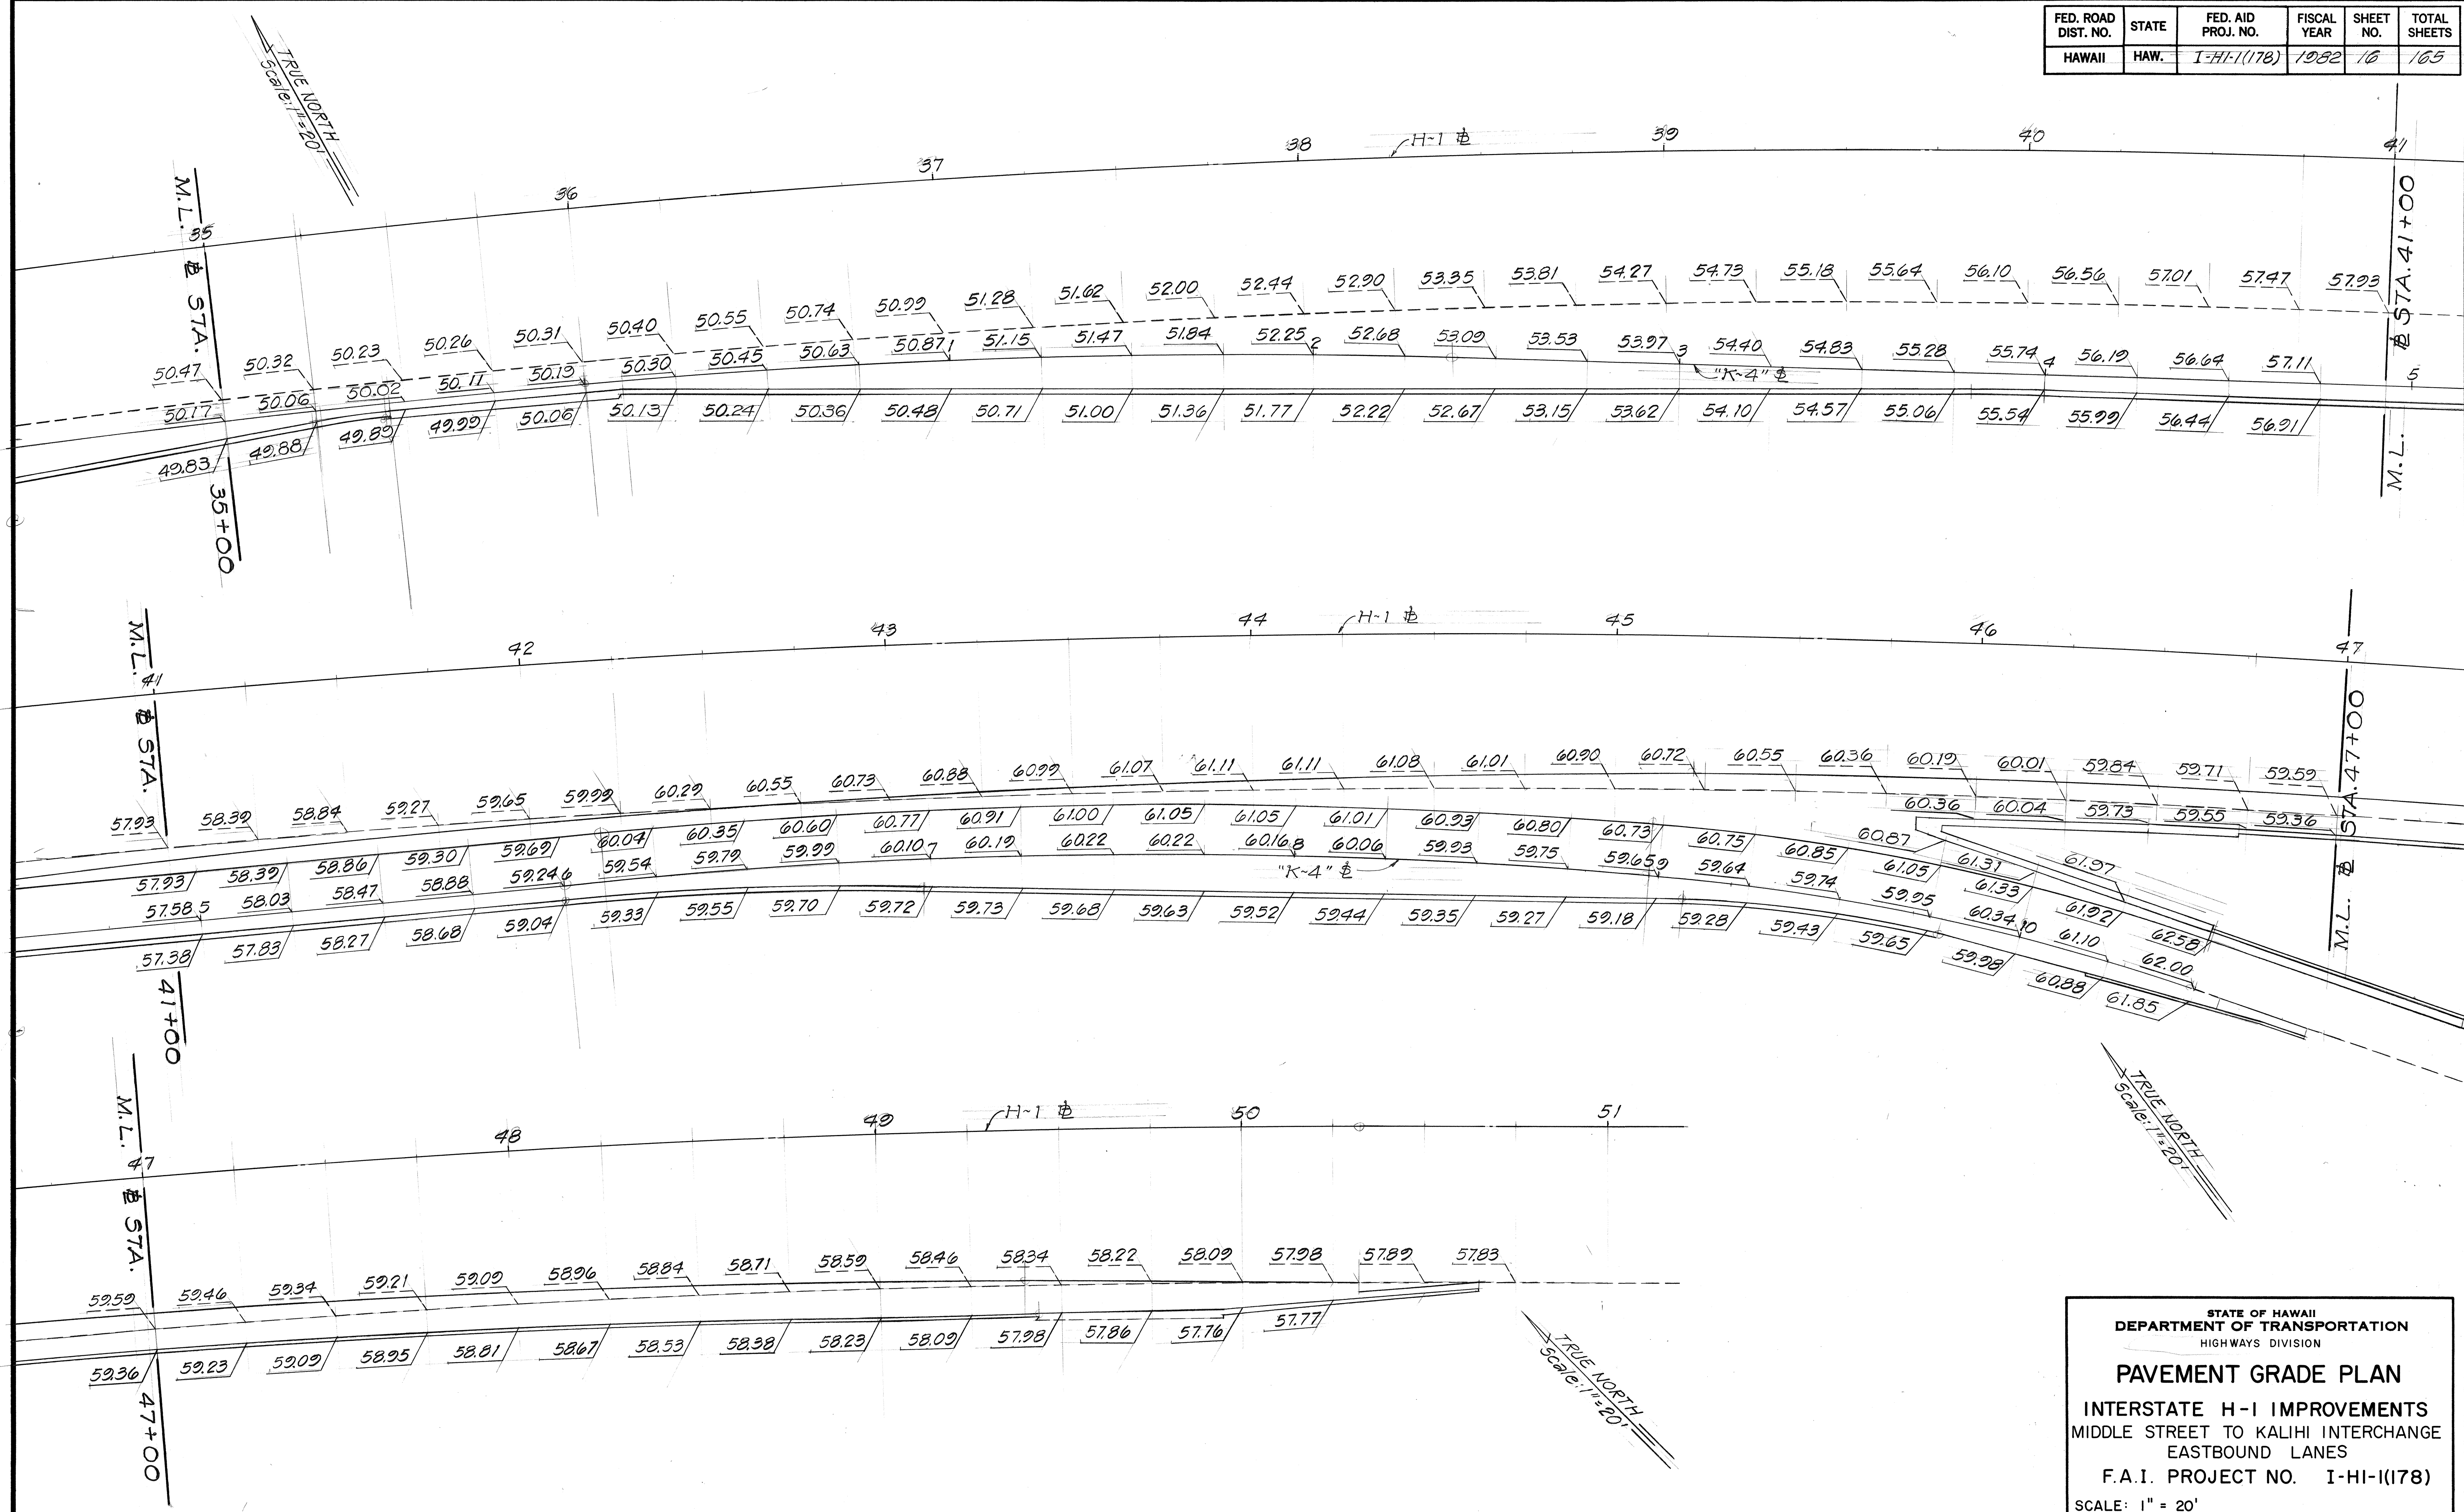

DATE	_____
SURVEY PLOTTED BY	_____
DESIGNED BY	_____
TRACED BY	_____
NOTE BOOK	_____
QUANTITIES BY	_____
CHECKED BY	_____

STATE OF HAWAII
DEPARTMENT OF TRANSPORTATION
HIGHWAYS DIVISION

PAVEMENT GRADE PLAN

INTERSTATE H-1 IMPROVEMENTS
MIDDLE STREET TO KALIHI INTERCHANGE
EASTBOUND LANES

F.A.I. PROJECT NO. I-HI-1(178)

SCALE: 1" = 20'

SHEET No. 3 OF 3 SHEETS