


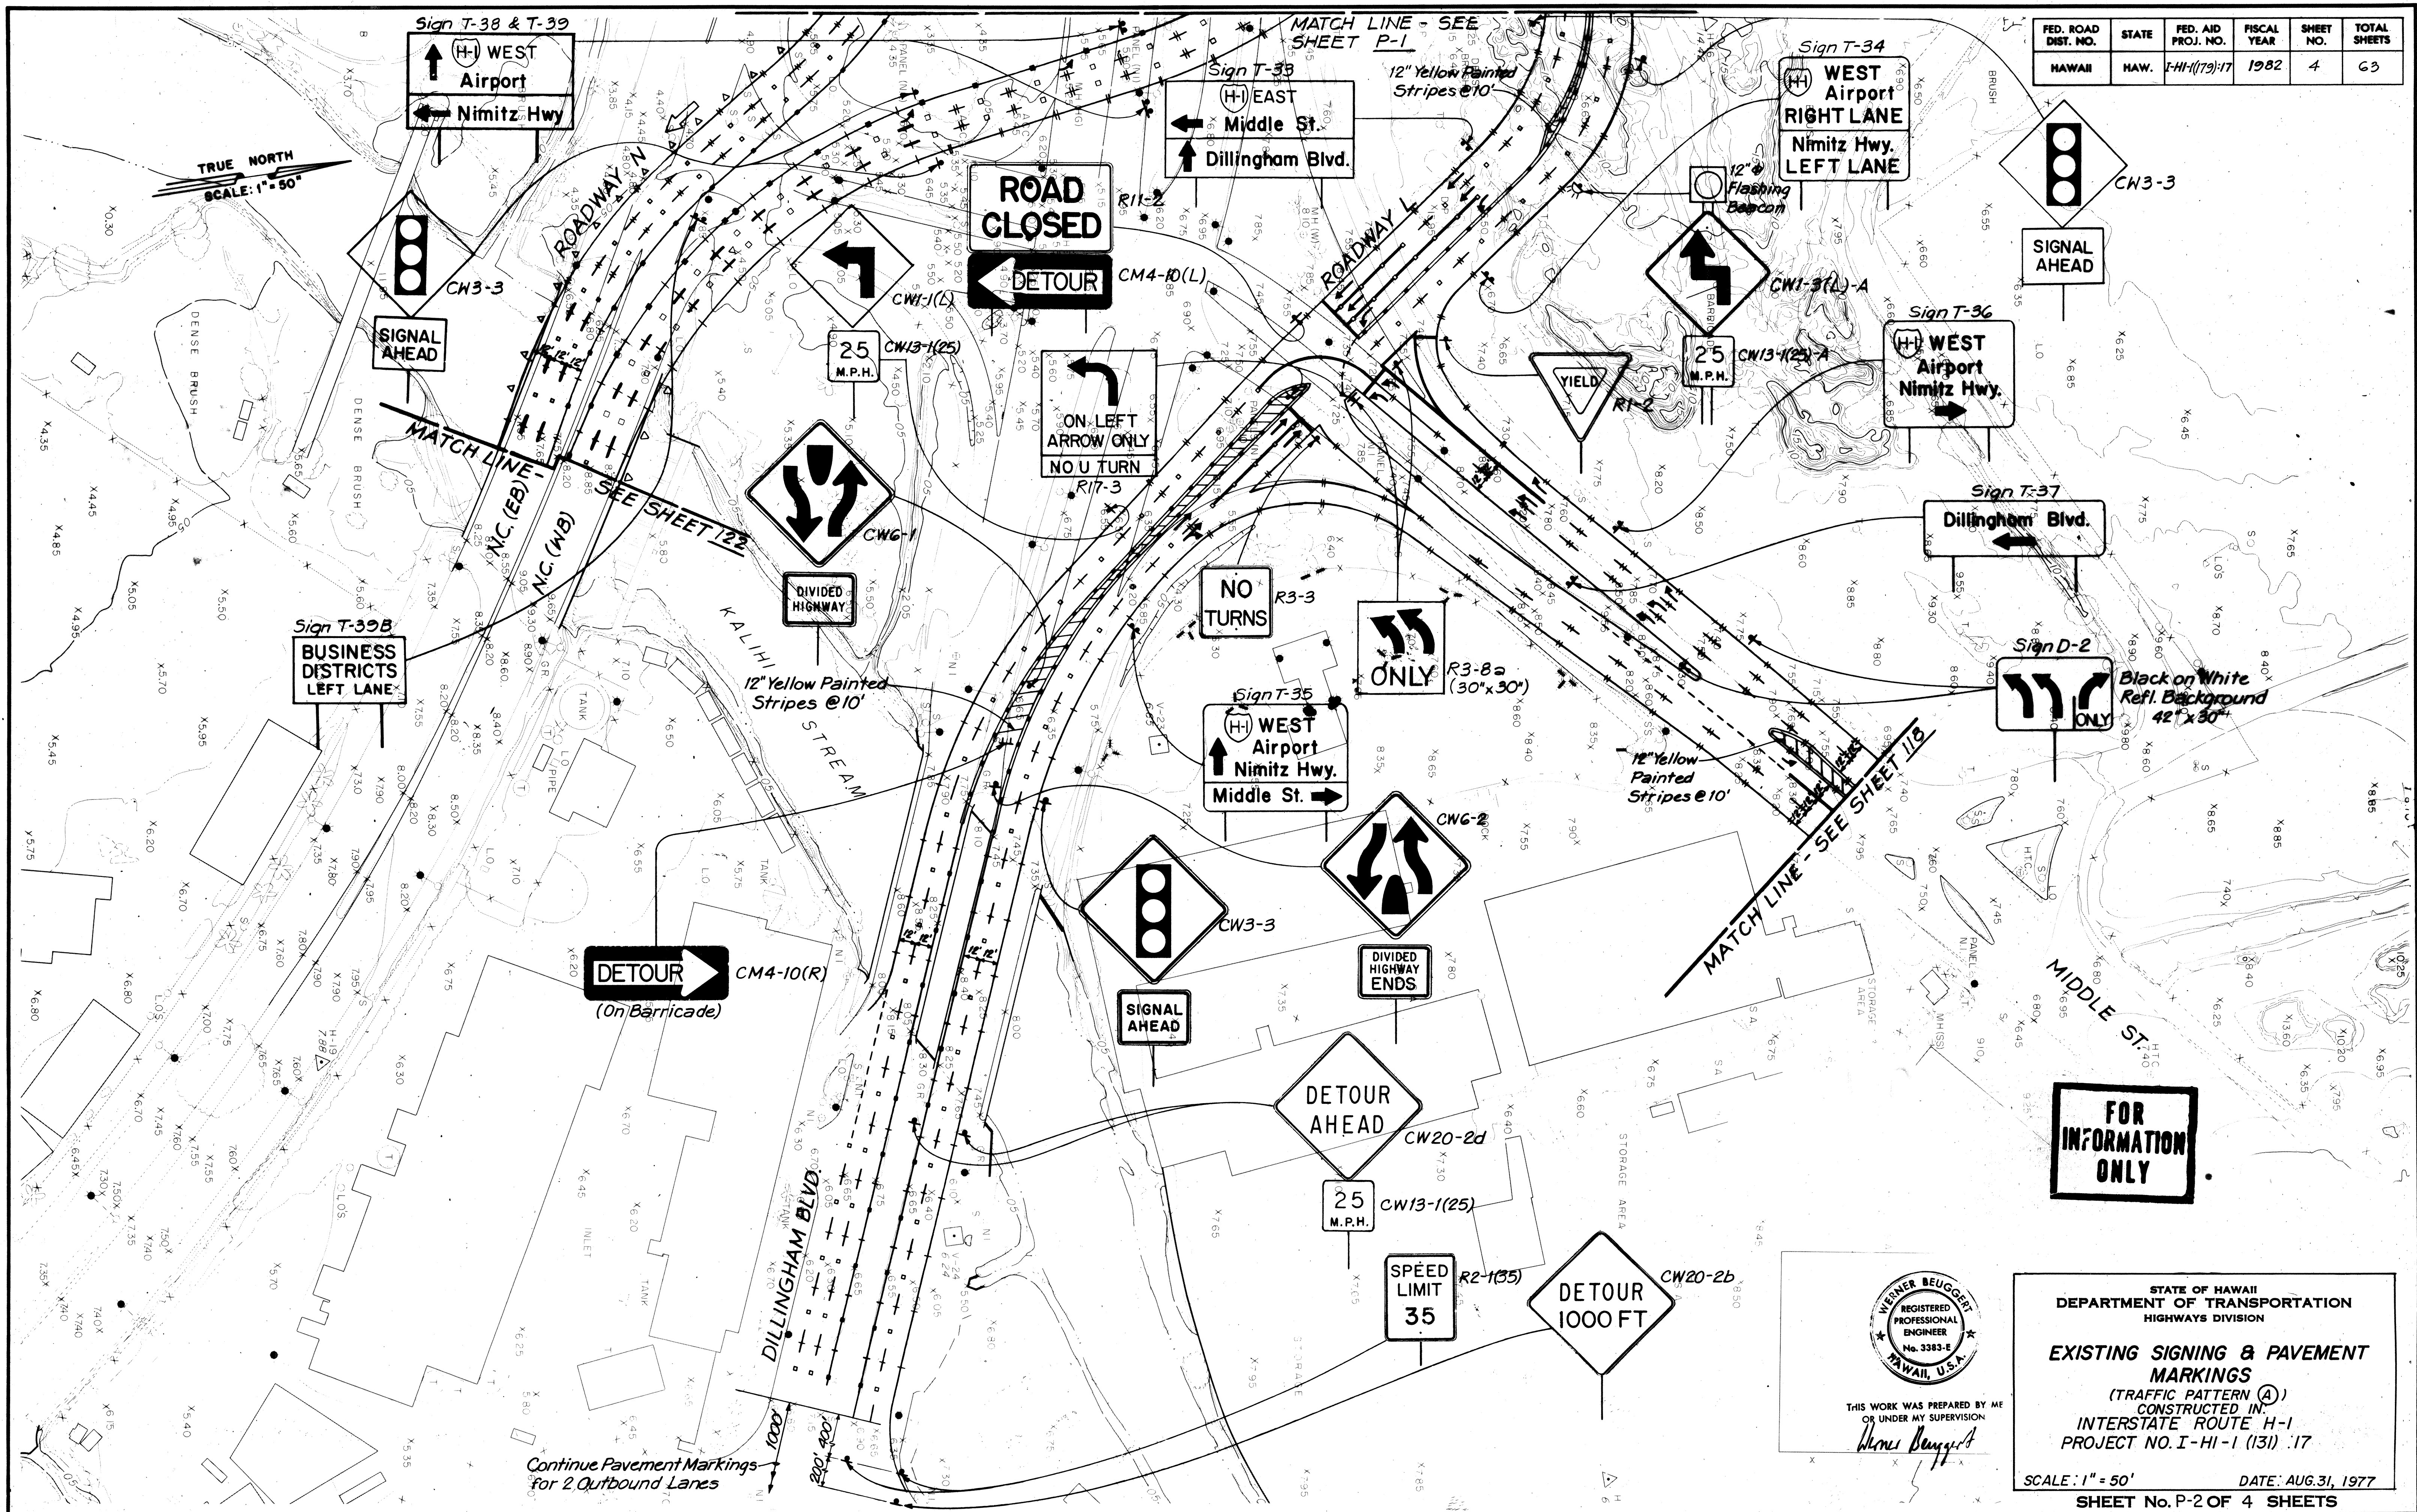



|                  |                         |            |
|------------------|-------------------------|------------|
| ORIGINAL<br>PLAN | SURVEY PLOTTED BY _____ | DATE _____ |
|                  | DRAWN BY _____          | " _____    |
|                  | TRACED BY _____         | " _____    |
| NOTE BOOK        | DESIGNED BY _____       | " _____    |
|                  | QUANTITIES BY _____     | " _____    |
| No. _____        | CHECKED BY _____        | " _____    |



# LEGEND


- 4" White Stripe (unless shown otherwise)
- 8" White Stripe with Type C Markers @ 20'
- 4" Yellow Stripe with Type H Markers @ 40'
- 4" Double Yellow Stripe with Type D Markers @ 20'
- 4" White Stripe, 10' long, with Type C Markers @ 40'
- 4 Type A Markers & Type C Markers @ 40'
- 4" White Guide Line (unless shown otherwise)
- 12" White Stop Line
- Standard Pavement Arrows
- Reflector Marker, Type RM-2
- Traffic Delineator (Tube)
- Portable Concrete Guard Rail
- Direction of Traffic
- New or Relocated Sign
- Existing Sign
- N.I.C. Not in Contract

| FED. ROAD DIST. NO. | STATE | FED. AID PROJ. NO. | FISCAL YEAR | SHEET NO. | TOTAL SHEETS |
|---------------------|-------|--------------------|-------------|-----------|--------------|
| HAWAII              | HAW.  | I-HI-1(79):17      | 1982        | 5         | 63           |

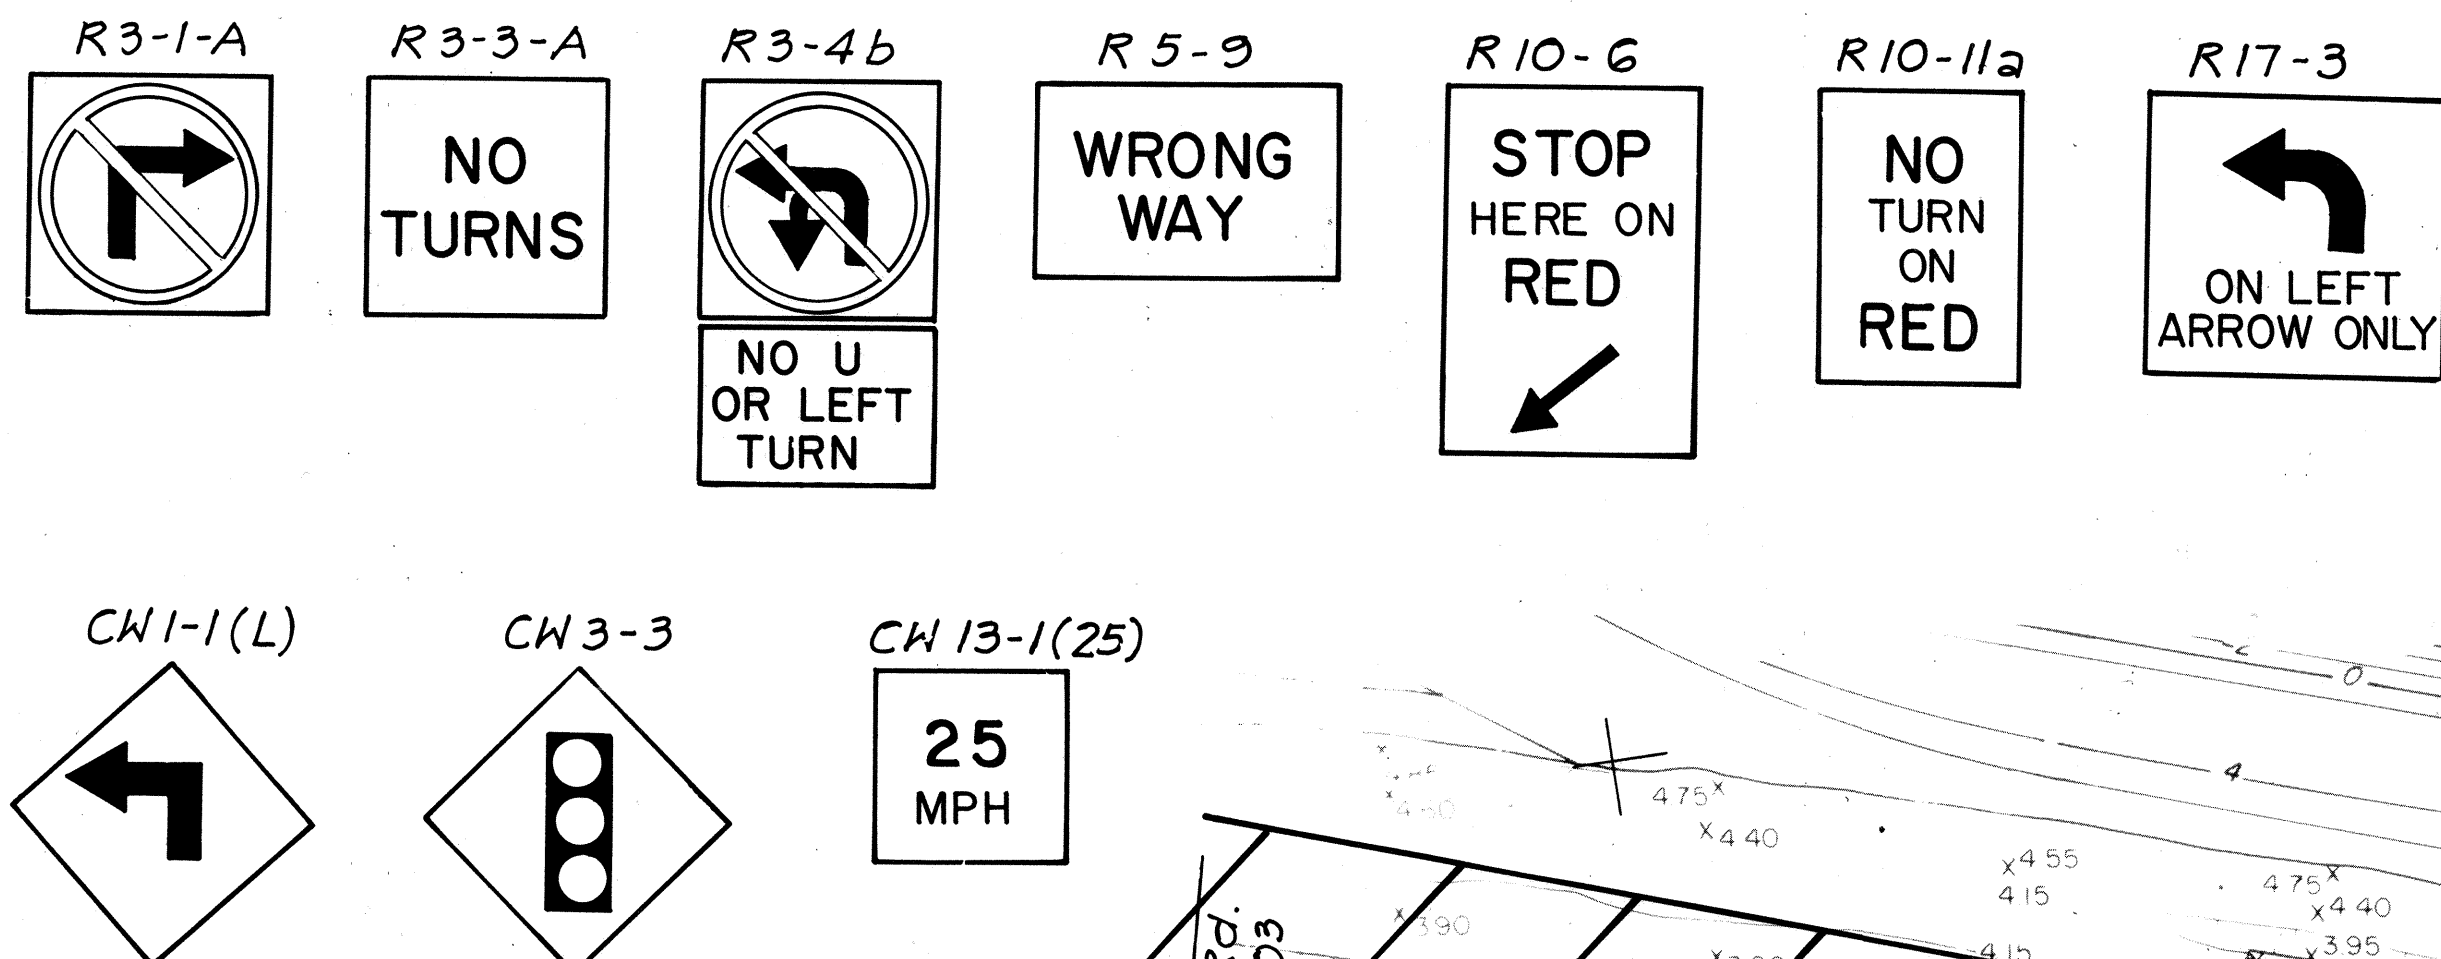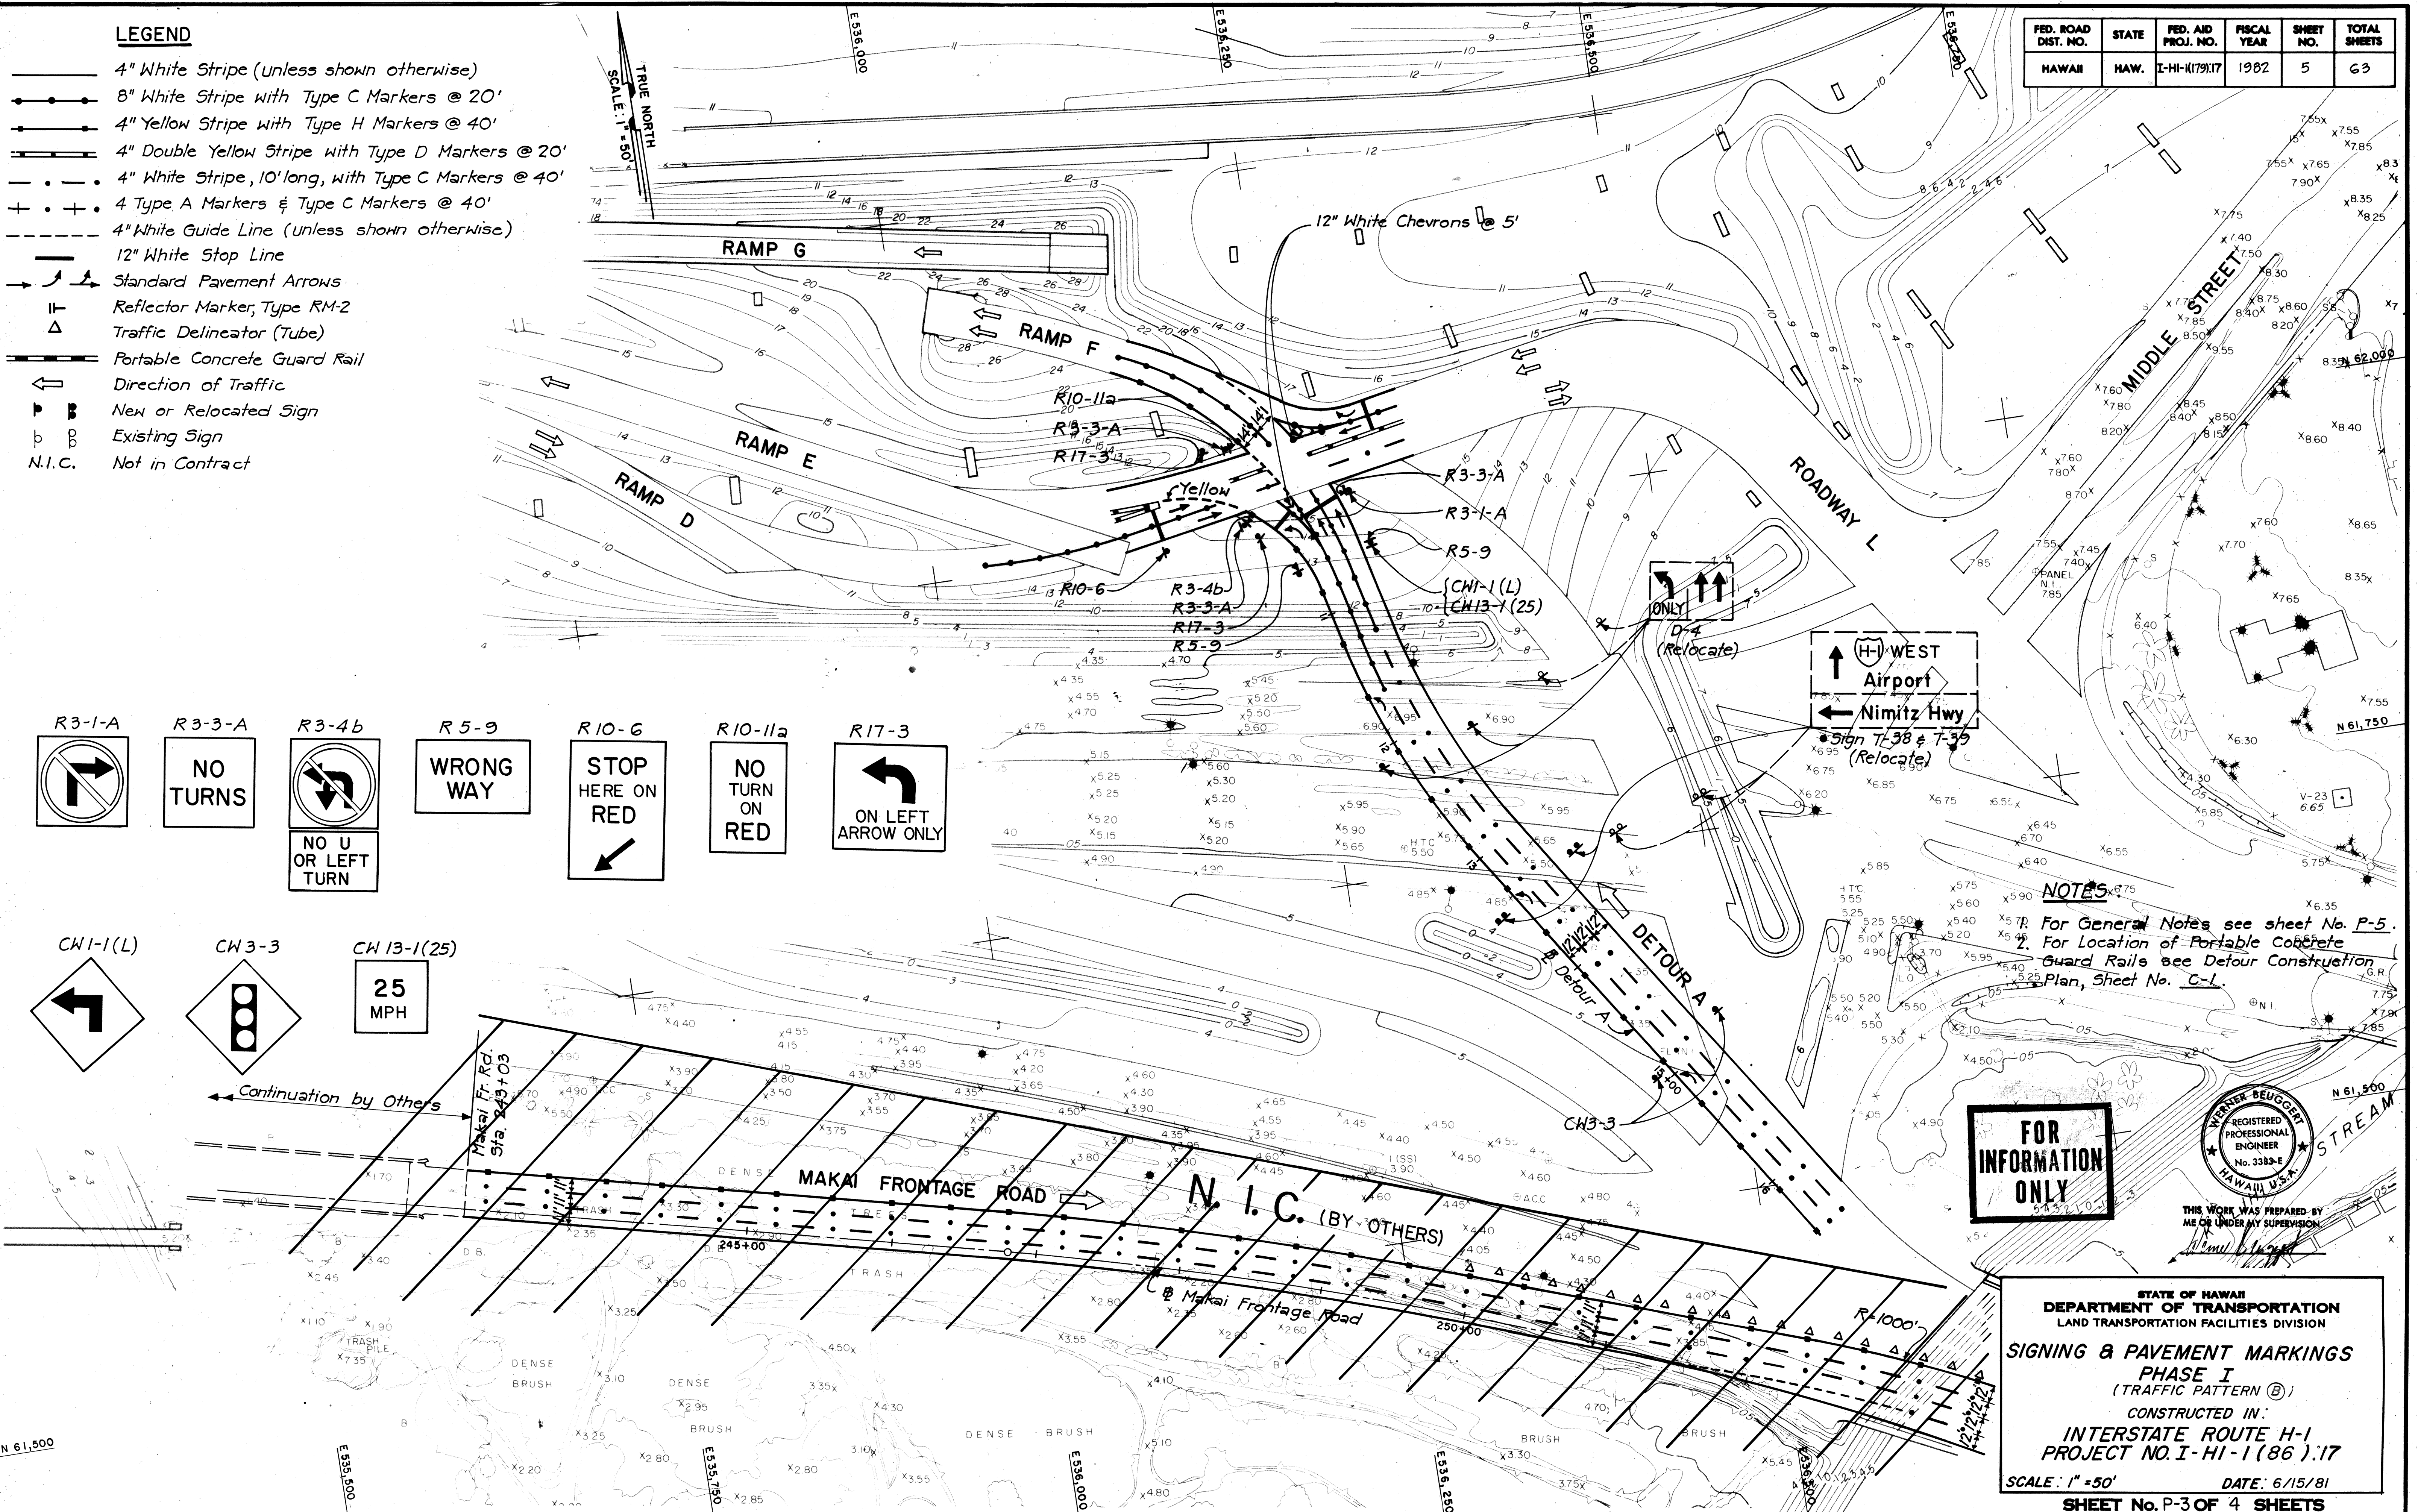

**NOTES:**  
 1. For General Notes see sheet No. P-5.  
 2. For Location of Portable Concrete Guard Rails see Detour Construction Plan, Sheet No. C-1.

**FOR INFORMATION ONLY**

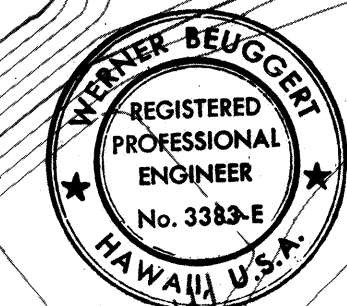

STATE OF HAWAII  
 DEPARTMENT OF TRANSPORTATION  
 LAND TRANSPORTATION FACILITIES DIVISION  
**SIGNING & PAVEMENT MARKINGS**  
**PHASE I**  
 (TRAFFIC PATTERN (B))  
 CONSTRUCTED IN:  
**INTERSTATE ROUTE H-1**  
**PROJECT NO. I-HI-1(86):17**  
 SCALE: 1" = 50' DATE: 6/15/81  
**SHEET No. P-3 OF 4 SHEETS**

|                   |       |
|-------------------|-------|
| DATE              | ..... |
| SURVEY PLANNED BY | ..... |
| DRAWN BY          | ..... |
| DESIGNED BY       | ..... |
| CHECKED BY        | ..... |
| ORIGINAL PLAN     | ..... |
| NOTE BOOK         | ..... |

| FED. ROAD DIST. NO. | STATE | FED. AID PROJ. NO. | FISCAL YEAR | SHEET NO. | TOTAL SHEETS |
|---------------------|-------|--------------------|-------------|-----------|--------------|
| HAWAII              | HAW.  | I-HI-K179/17       | 1982        | 6         | 63           |


W4-2(R)

CH1-3(R)

CW1-8


CH13-1(25)

25 MPH

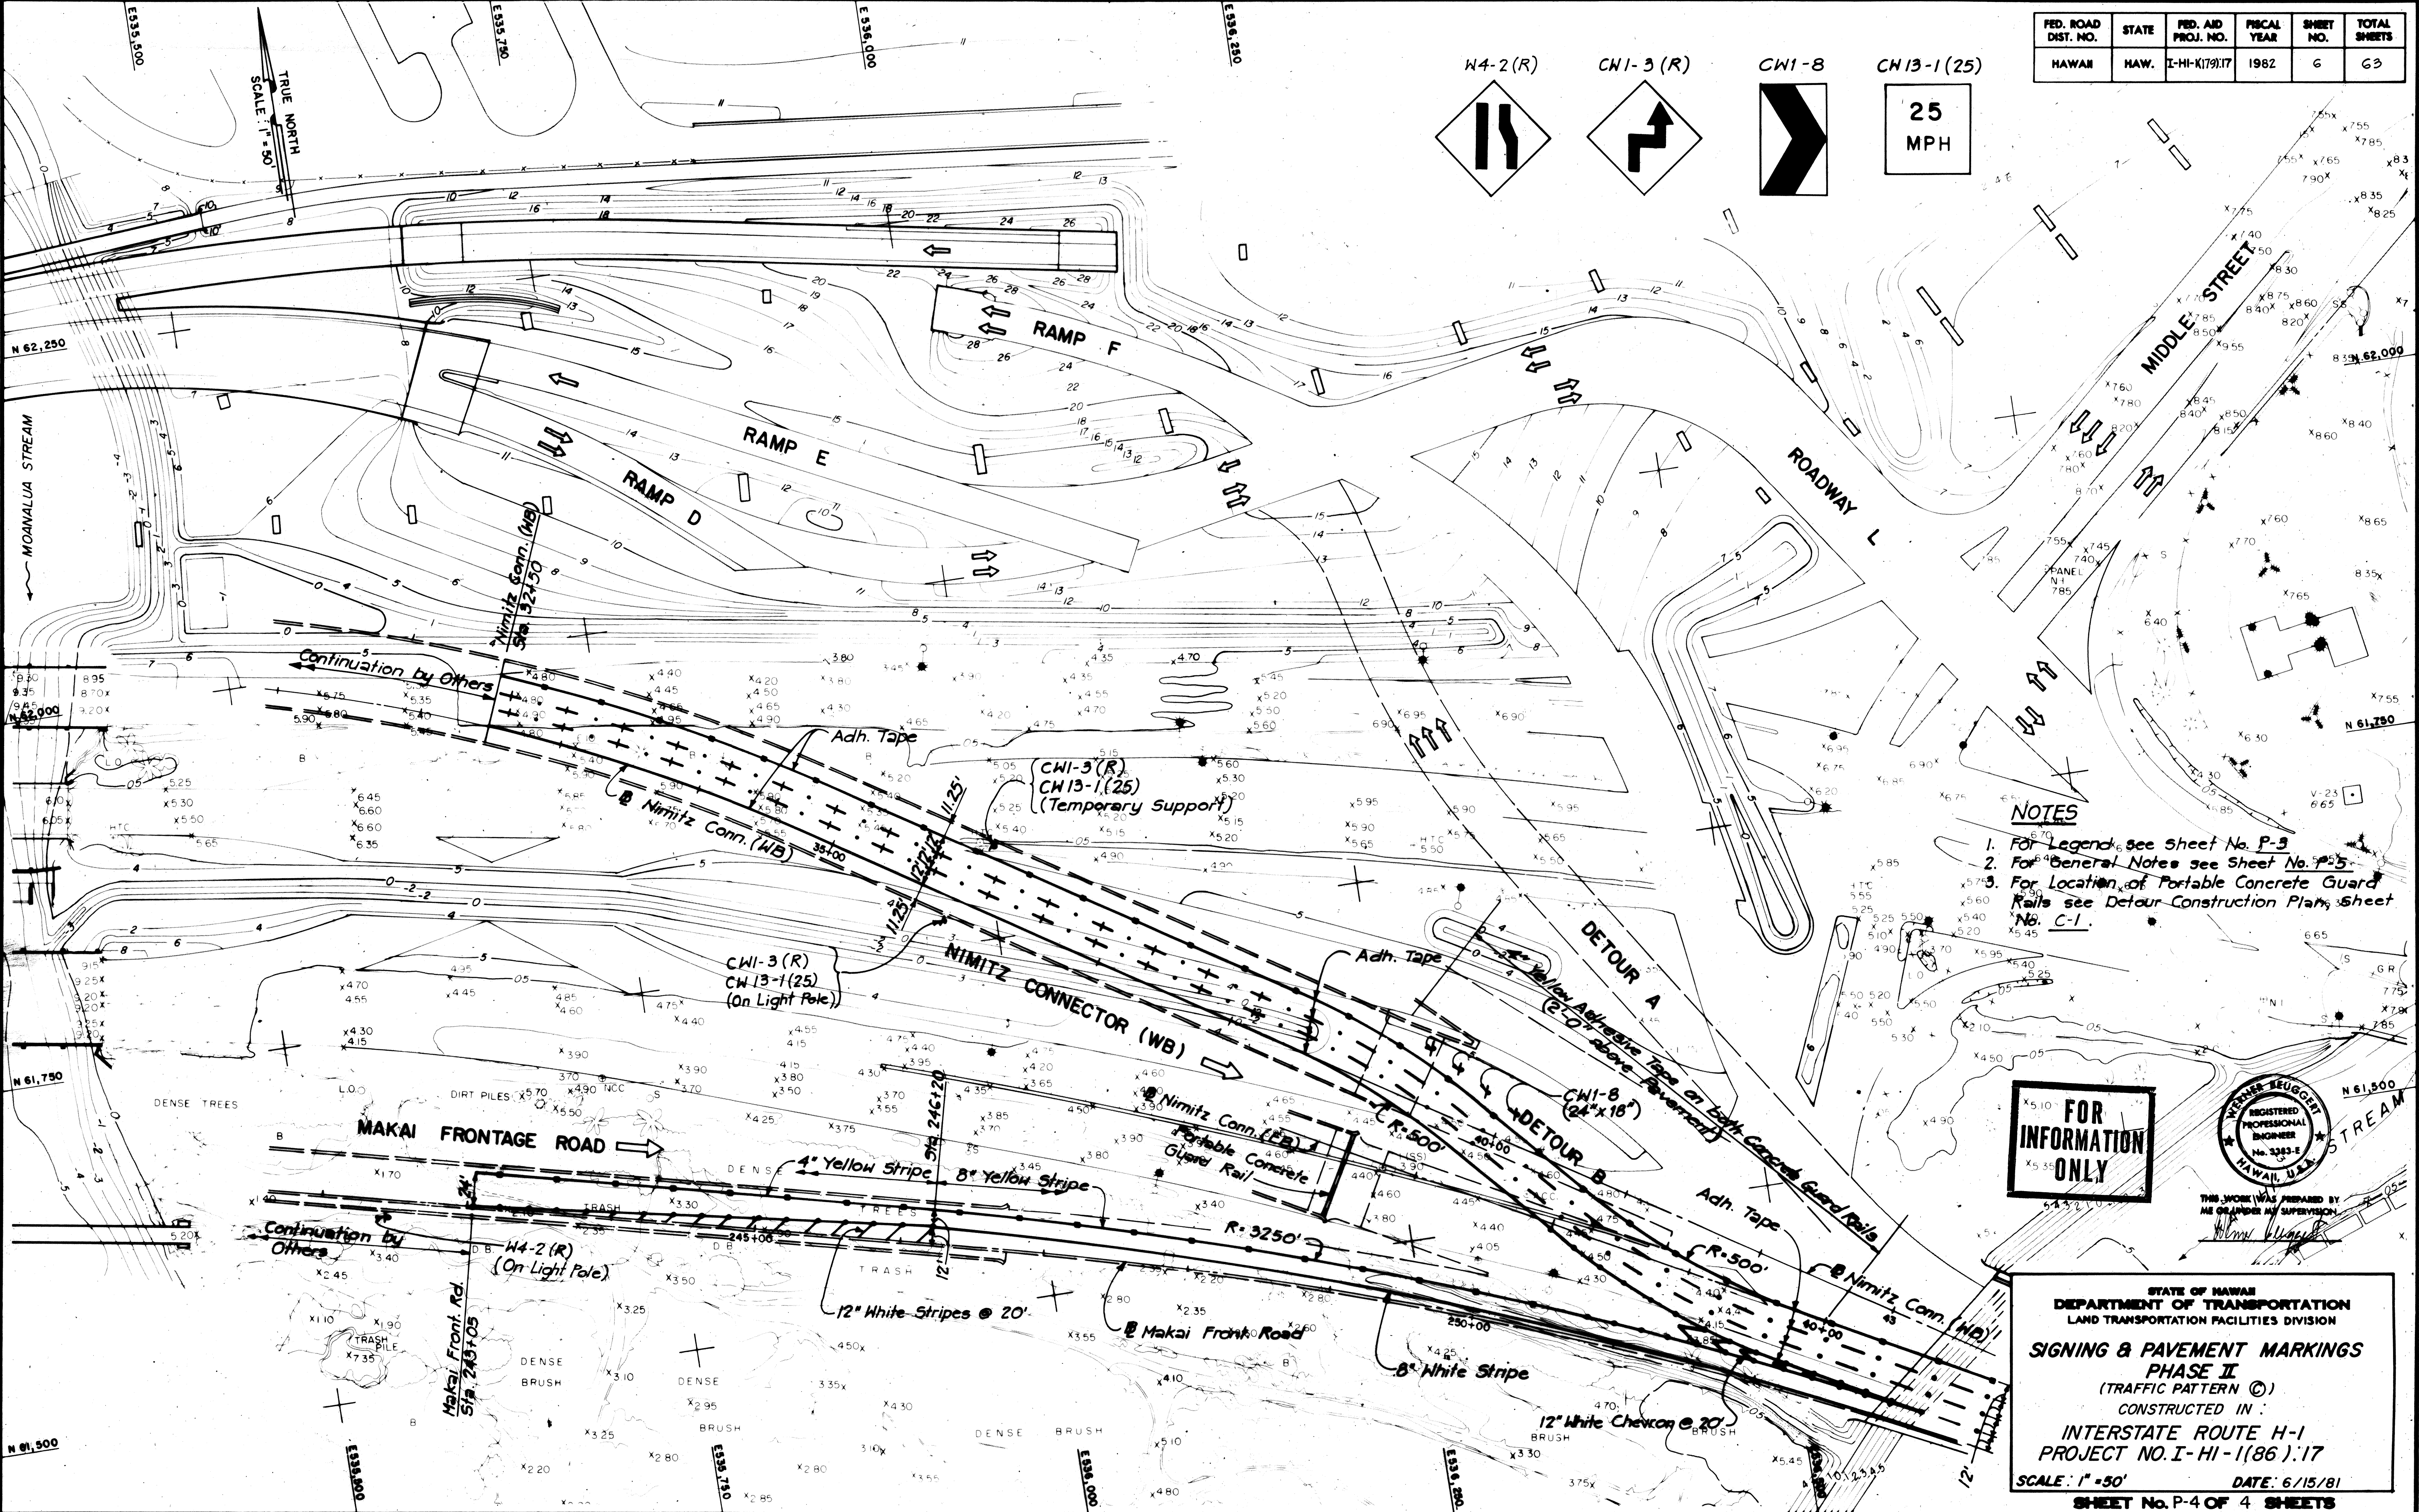

- NOTES**
- For Legend, see Sheet No. P-3
  - For General Notes see Sheet No. P-5
  - For Location of Portable Concrete Guard Rails see Detour Construction Plans, Sheet No. C-1.

**FOR INFORMATION ONLY**

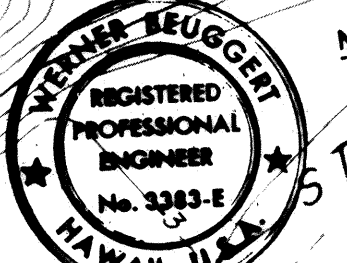

STATE OF HAWAII  
DEPARTMENT OF TRANSPORTATION  
LAND TRANSPORTATION FACILITIES DIVISION

SIGNING & PAVEMENT MARKINGS  
PHASE II  
(TRAFFIC PATTERN ©)  
CONSTRUCTED IN:  
INTERSTATE ROUTE H-1  
PROJECT NO. I-HI-1(86):17  
SCALE: 1" = 50'      DATE: 6/15/81  
SHEET No. P-4 OF 4 SHEETS

|                   |      |
|-------------------|------|
| DESIGN CHECKED BY | DATE |
| DESIGNER          |      |
| PLANNING          |      |
| ENGINEERING       |      |
| CONSTRUCTION      |      |
| MAINTENANCE       |      |
| TRAFFIC           |      |
| UTILITY           |      |
| ENVIRONMENTAL     |      |
| LEGAL             |      |
| FINANCIAL         |      |
| ADMINISTRATIVE    |      |