



FED. ROAD DIST. NO.	STATE	FED. AID PROJ. NO.	FISCAL YEAR	SHEET NO.	TOTAL SHEETS
HAWAII	HAW.	I-HI-1(168)17	1982	3	145

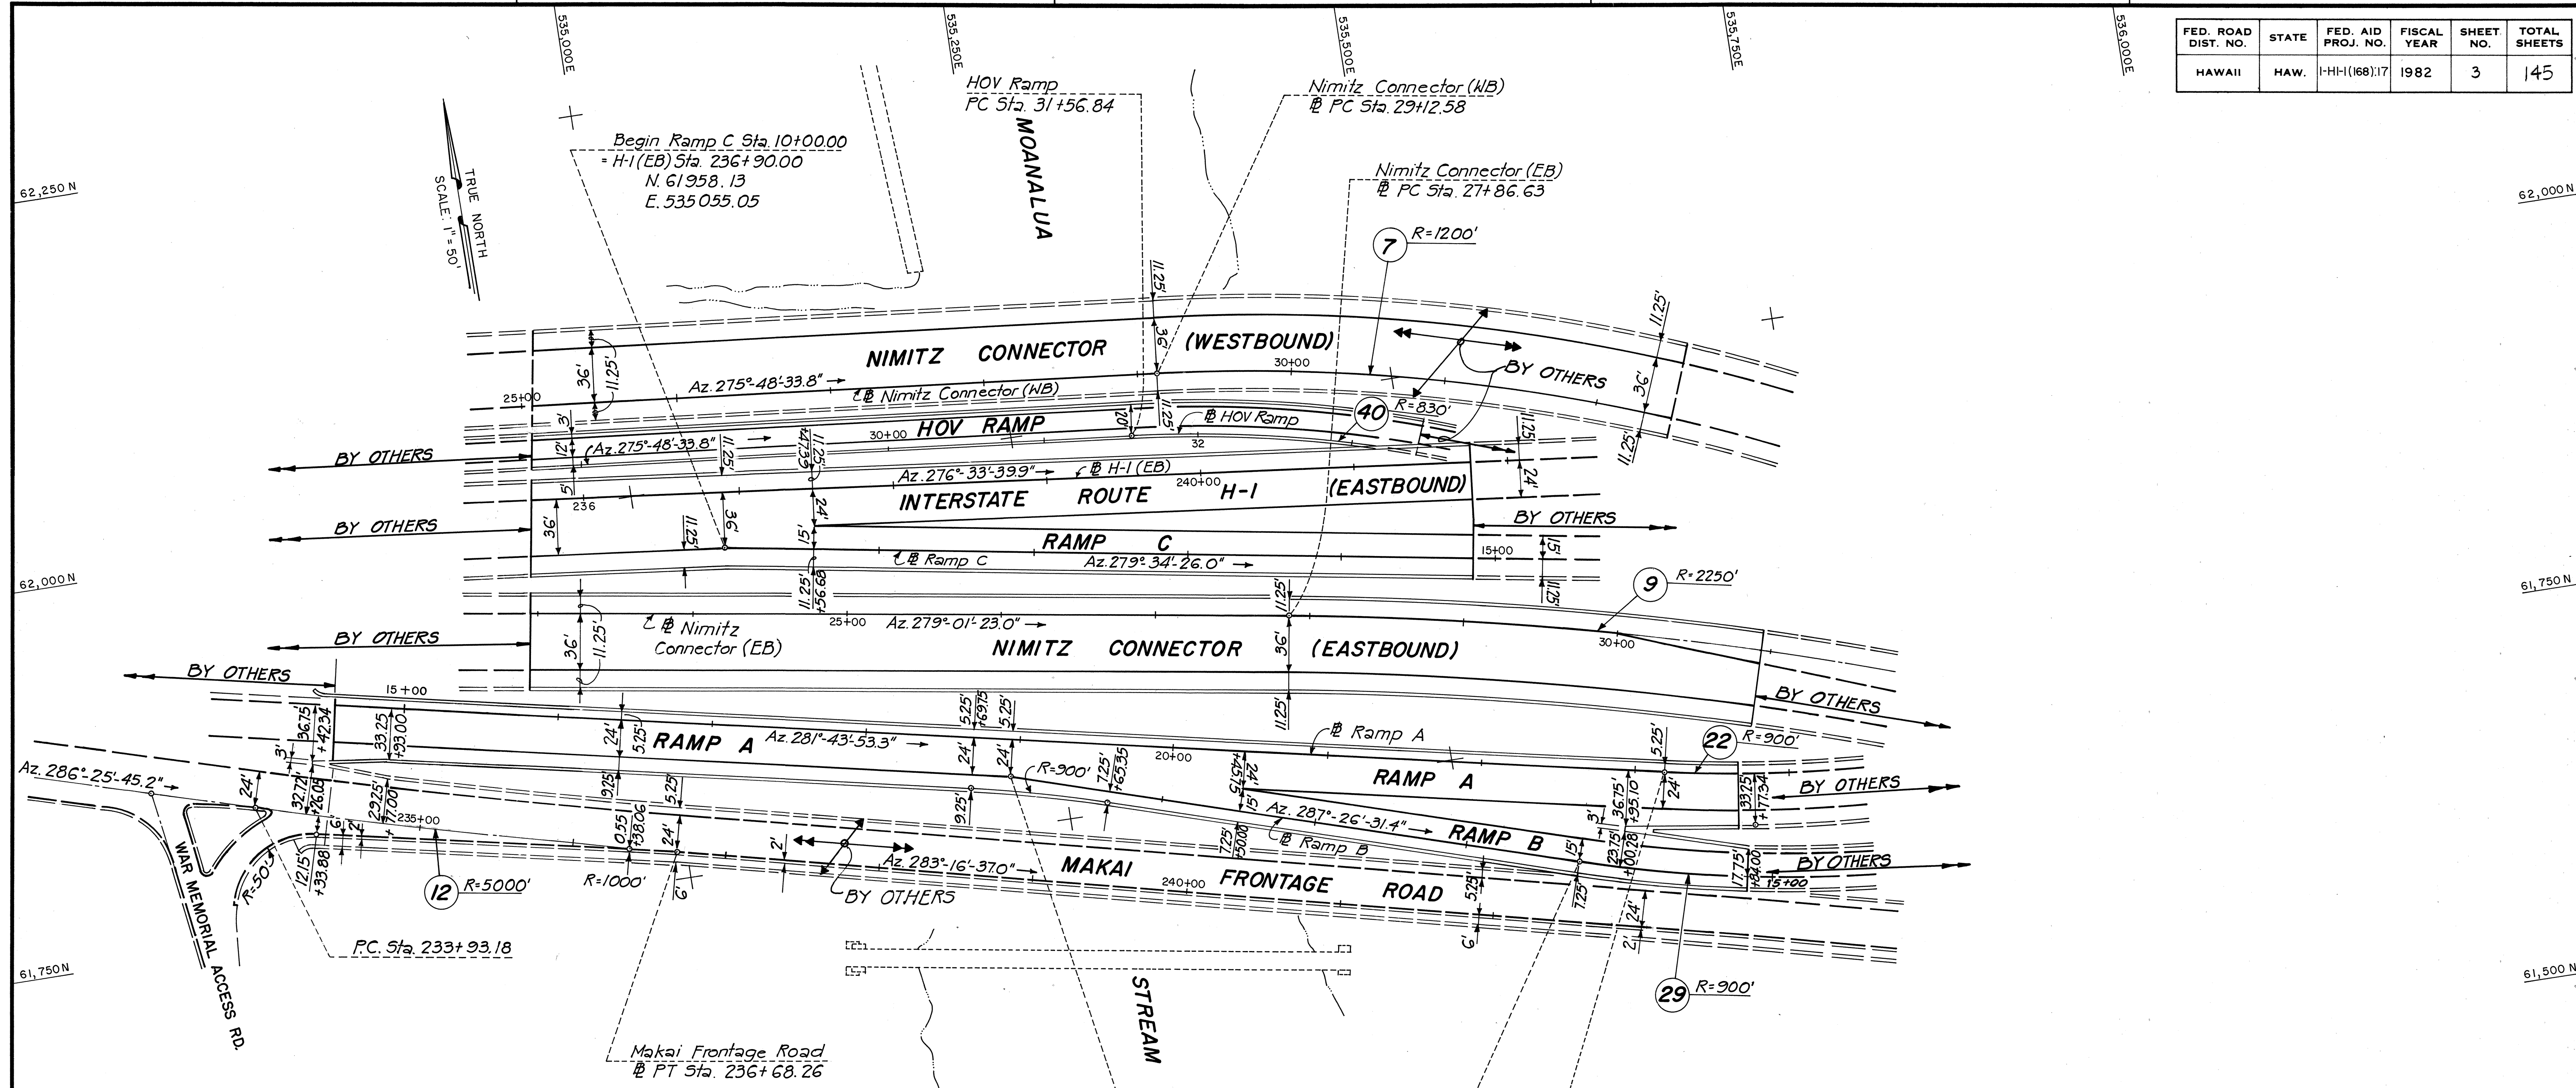

CURVE DATA TABLE							
NO.	N. COORDINATE	E. COORDINATE	DATA	NO.	N. COORDINATE	E. COORDINATE	DATA
7	PC 62026.74	535349.47	Δ 26°37'42.8"	40	PC 61990.55	535327.32	Δ 26°19'24.2"
	PT 61845.68	535871.67	R 1200.00'		PT 61867.67	535684.77	R 830.00'
	CC 60832.91	535228.01	L 557.71'		CC 61164.81	535243.30	L 381.33'
	PI 61998.00	535632.00	T 283.98'		PI 61970.31	535520.41	T 194.09'
9	PC 61858.68	535409.95	Δ 19°16'39.9"	12	PC 61767.40	534993.90	R 5000.00'
	PT 61617.58	536123.81	R 2250.00'		CC 66633.76	536142.19	L 275.09'
	CC 59636.52	535057.08	L 757.04'		PI 61799.00	534860.00	T 137.58'
	PI 61798.75	535787.35	T 382.13'	22	PC 61720.74	535635.70	Δ 40°04'42.1"
12	PC 61837.91	534728.04	Δ 3°09'08.2"		PT 61809.86	536246.02	R 900.00'
	PT 61767.40	534993.90	R 5000.00'		CC 62601.94	535818.70	L 629.55'
	CC 66633.76	536142.19	L 275.09'		PI 61653.99	535957.12	T 328.27'
22	PC 61720.74	535635.70	Δ 40°04'42.1"	29	PC 61671.51	535571.79	Δ 24°28'38.0"
	PT 61809.86	536246.02	R 900.00'		PT 61636.90	535951.79	R 900.00'
	CC 62601.94	535818.70	L 629.55'		CC 62530.13	535841.55	L 384.49'
	PI 61653.99	535957.12	T 328.27'		PI 61612.99	535758.03	T 195.22'

- GENERAL NOTES:**
1. Azimuths and Coordinates are based on Plane Coordinates referenced to U.S.C.G.S. Monument "Salt Lake" N.72,589.69 E.530,326.89
 2. Elevations are based on Mean Sea Level Datum.

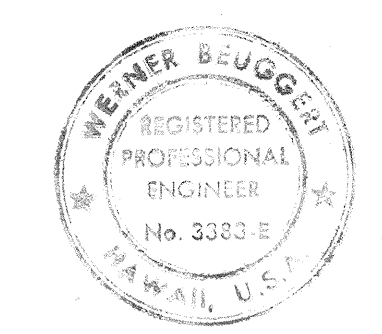

STATE OF HAWAII
DEPARTMENT OF TRANSPORTATION
LAND TRANSPORTATION FACILITIES DIVISION

ALIGNMENT PLAN
INTERSTATE ROUTE H-1
PROJECT NO. I-HI-1(168)17

SCALE: 1"= 50'
DATE: 8/17/81
SHEET NO. A-1 OF 7 SHEETS

ORIGINAL PLAN
DATE: _____
DESIGNED BY: _____
CHECKED BY: _____
NOTED BY: _____
DATE: _____

SURVEY PLOTTED BY: _____
DATE: _____
DESIGNED BY: _____
CHECKED BY: _____
NOTED BY: _____
DATE: _____