



FED. ROAD DIST. NO.	STATE	FED. AID PROJ. NO.	FISCAL YEAR	SHEET NO.	TOTAL SHEETS
HAWAII	HAW.	HI-1(168):17	1982	2	145

NOTES:


- For mandatory completion requirements see Special Provisions, Subsection 108.03.
- The Contractor shall submit to the Engineer for approval a Traffic Control Plan (TCP) for each traffic pattern change not shown herein. The TCP shall be in full accordance with FHPM 6-4-2-12.
- Prestressed Concrete Girders will be furnished by Others.

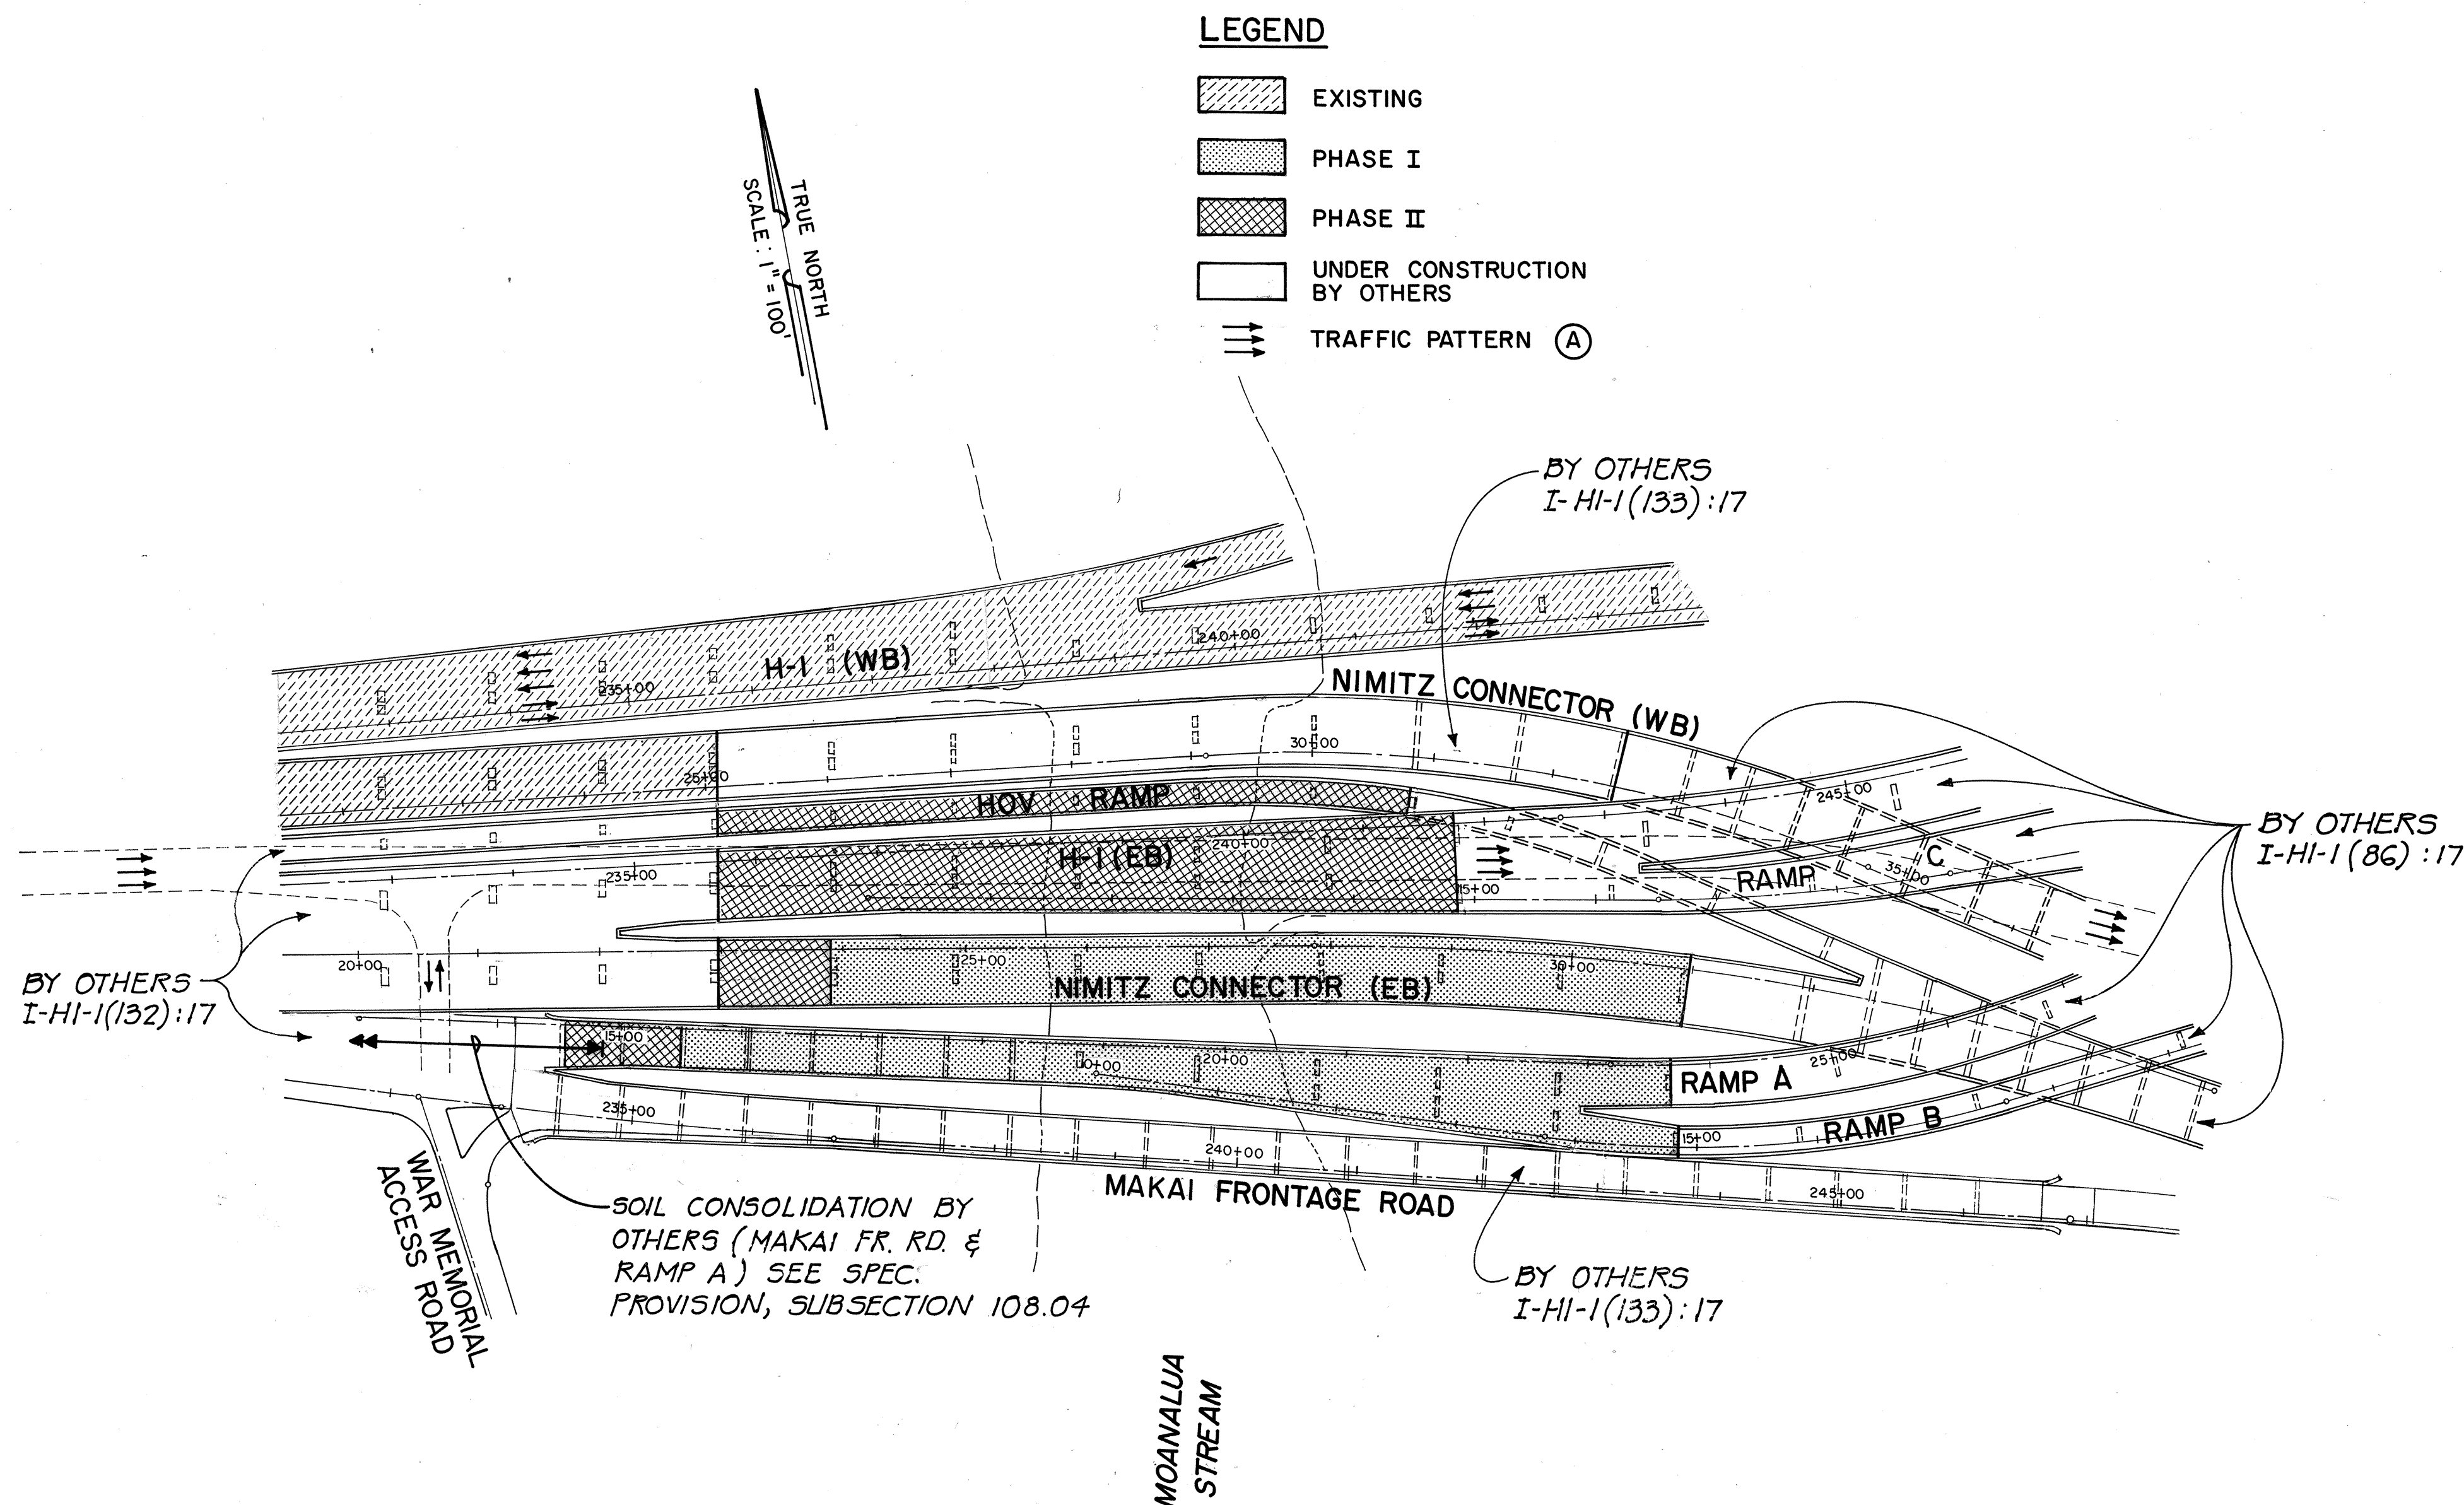

RECOMMENDED CONSTRUCTION PHASING:

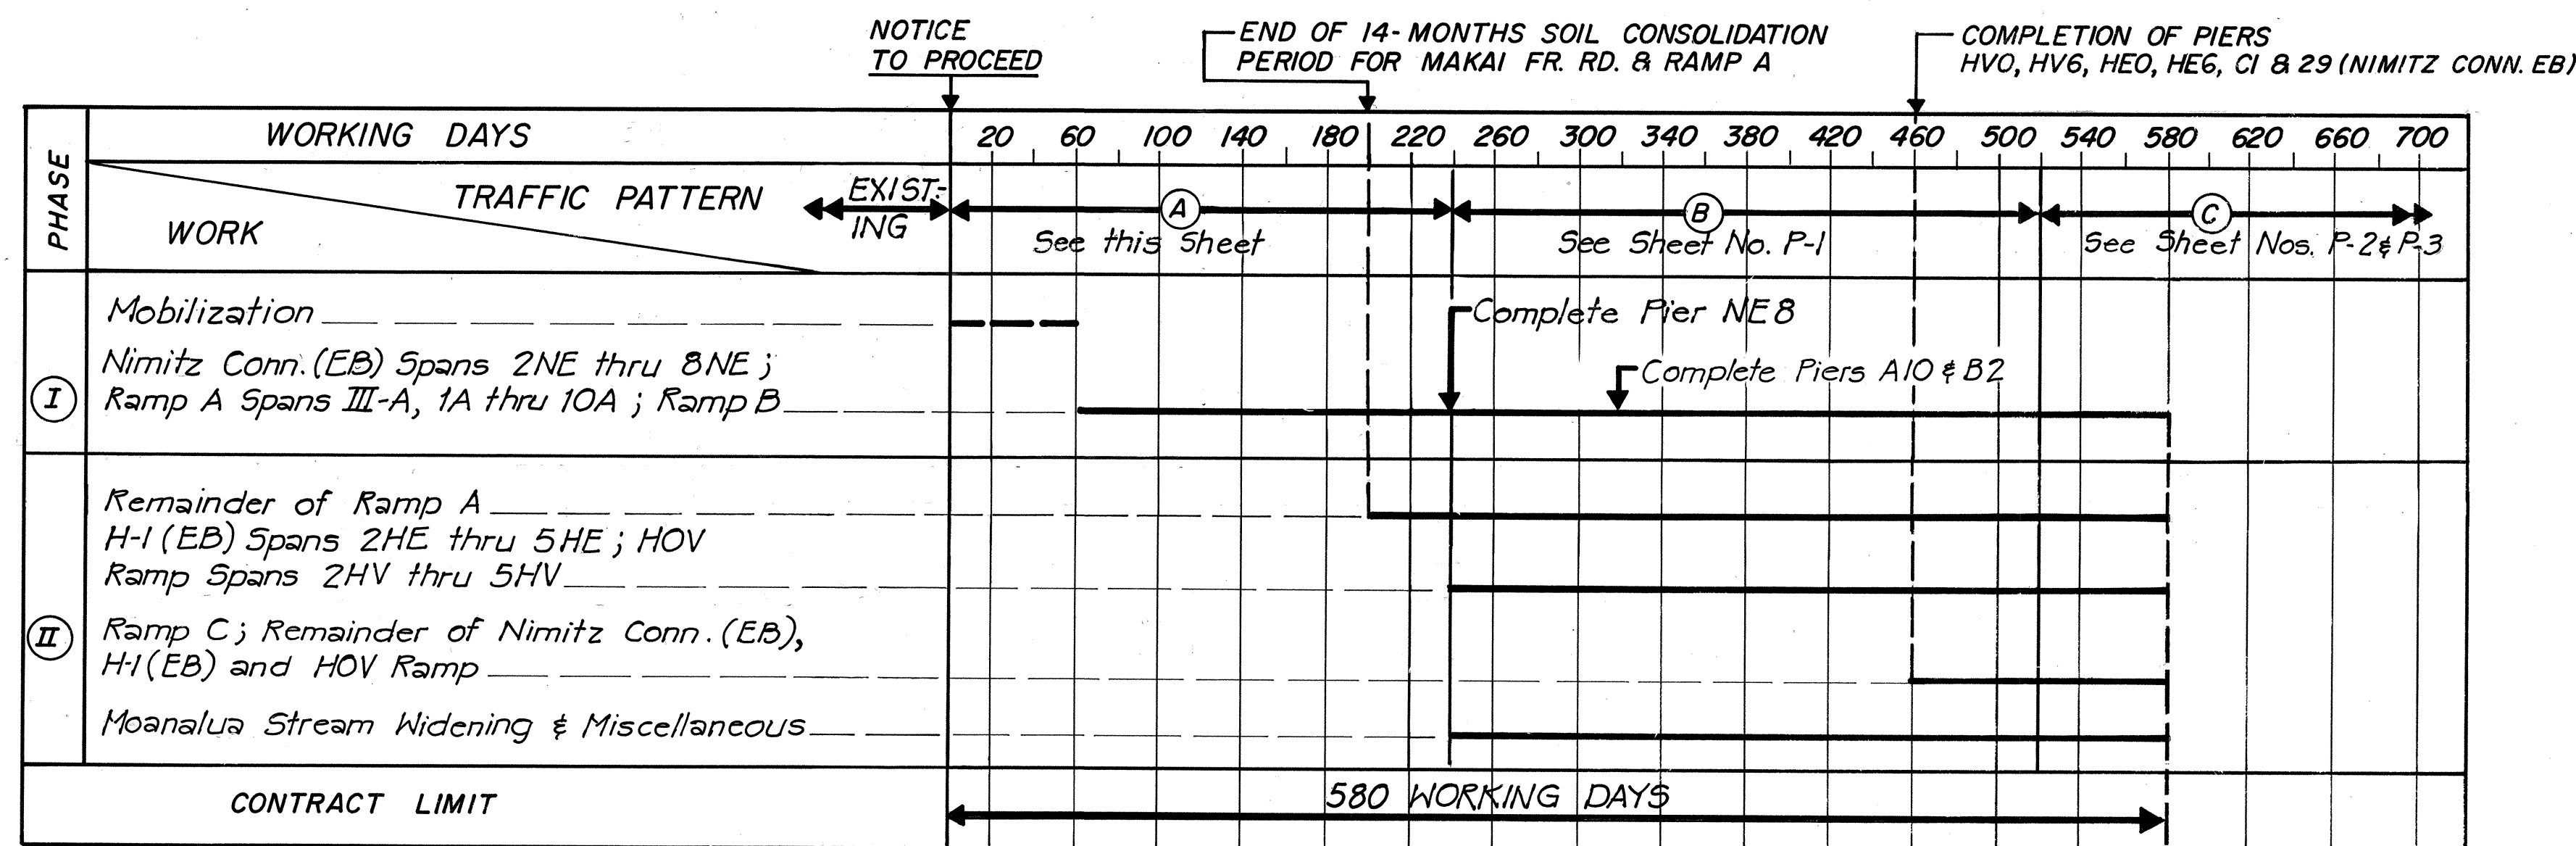

10/15/82	Revised time requirements in schedule 'Recommended Construction Phasing'.
DATE	REVISION
STATE OF HAWAII DEPARTMENT OF TRANSPORTATION LAND TRANSPORTATION FACILITIES DIVISION CONSTRUCTION PHASING INTERSTATE ROUTE H-1 PROJECT NO. I-HI-1(168):17 SCALE: 1" = 100' DATE: 8/17/81 SHEET No. CP-1 OF 1 SHEETS	

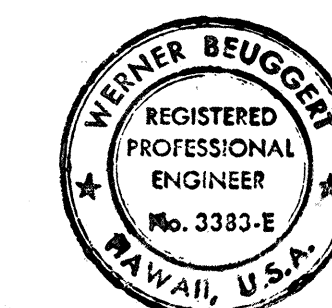

THIS WORK WAS PREPARED BY
ME OR UNDER MY SUPERVISION
Werner Beugger