



FED. ROAD DIST. NO.	STATE	FED. AID PROJ. NO.	FISCAL YEAR	SHEET NO.	TOTAL SHEETS
HAWAII	HAW.	I-HI-1(168)17	1982	4	145

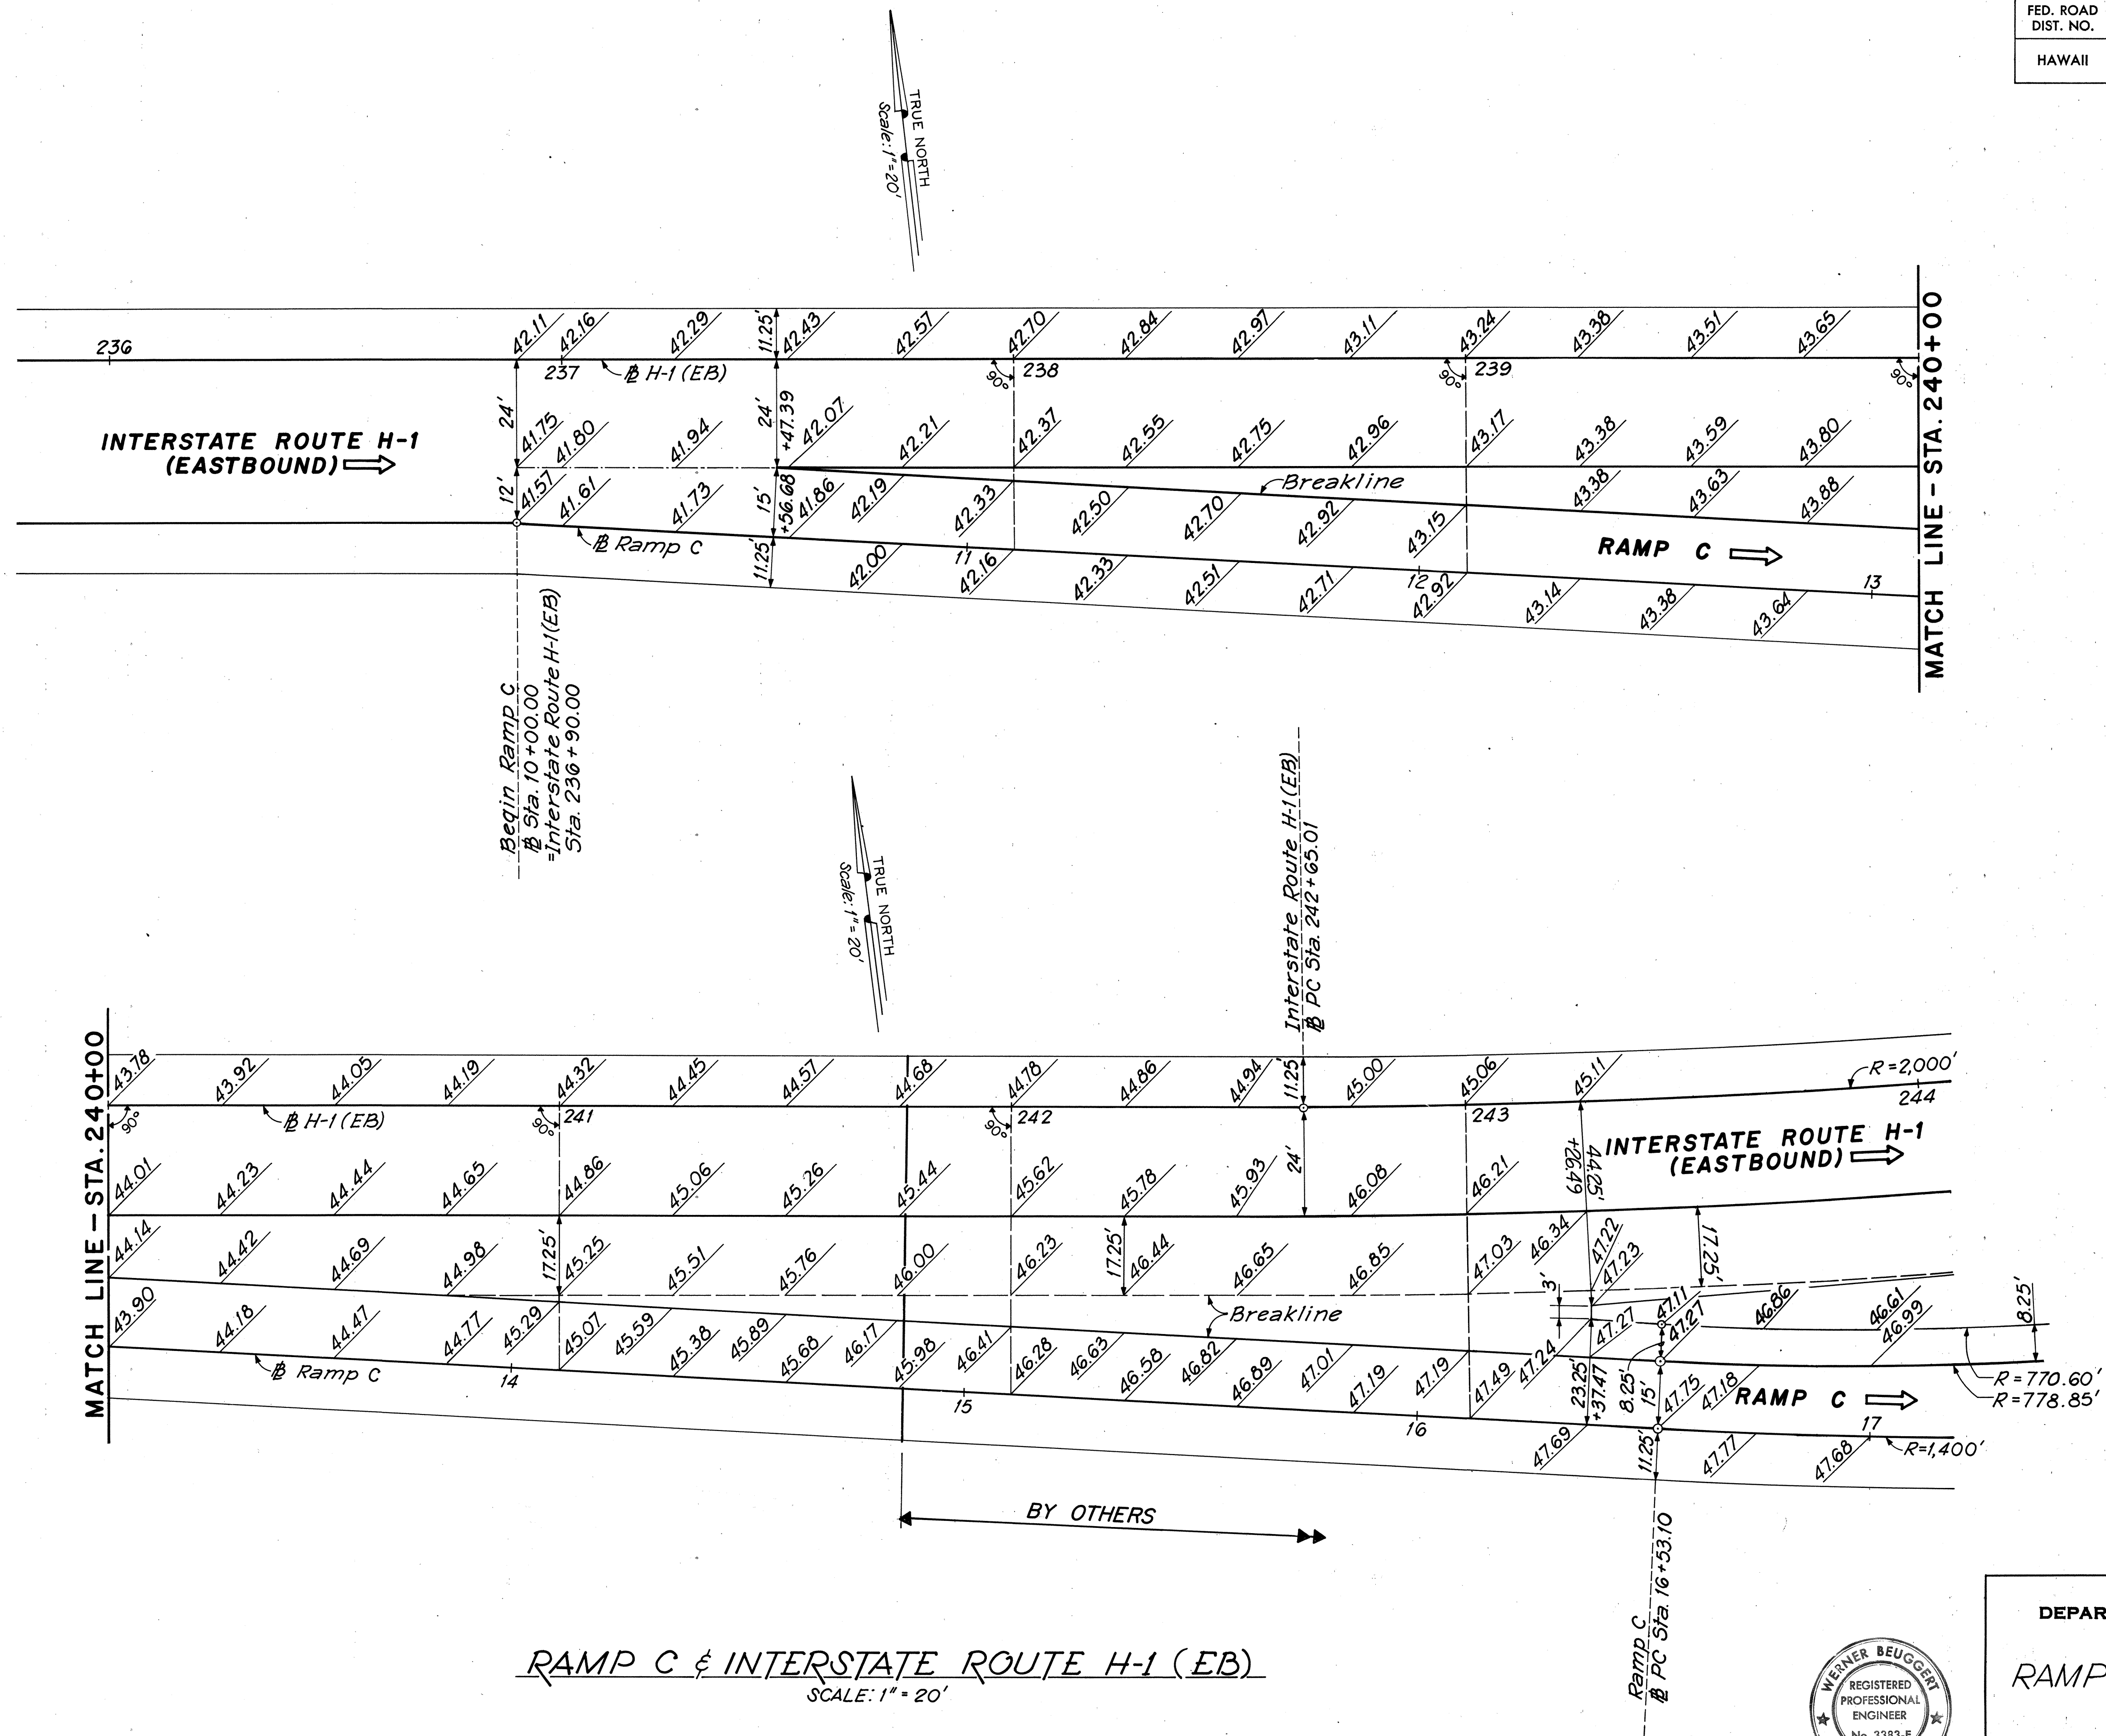

RAMP C & INTERSTATE ROUTE H-1 (EB)
SCALE: 1" = 20'

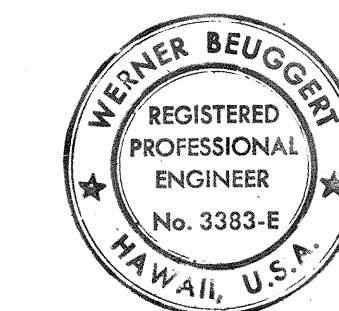

THIS WORK WAS PREPARED BY
ME OR UNDER MY SUPERVISION.

Werner Beuggert

STATE OF HAWAII
DEPARTMENT OF TRANSPORTATION
HIGHWAYS DIVISION

RAMP TERMINAL DETAILS

INTERSTATE ROUTE H-1
PROJECT NO. I-HI-1 (168):17

SCALE: 1" = 20' DATE: 8/17/81

SHEET No. A-2 OF 7 SHEETS

The drawing shows two ramps, Ramp A and Ramp B, with their respective stationing and elevations. Ramp A is on the left, and Ramp B is on the right. The drawing includes a north arrow pointing towards the top right, labeled 'TRUE NORTH' and 'Scale: 1" = 20''. The drawing also includes a table in the top right corner with the following information:

FED. ROAD DIST. NO.	STATE	FED. AID PROJ. NO.	FISCAL YEAR	SHEET NO.
HAWAII	HAW.	I-HI-1(168)17	1982	5

The drawing also includes a table in the bottom right corner with the following information:

Station	Elevation
19.69	24.00
20.66	24.00
21.63	24.00
22.59	24.00
23.56	24.00
24.52	24.00
25.50	24.00
26.48	24.00
27.54	24.00
28.70	24.00
29.95	24.00
31.29	24.00
32.66	24.00
34.05	24.00
35.37	24.00
36.61	24.00
37.81	24.00
39.50	24.00
40.39	24.00

The drawing also includes a table in the bottom right corner with the following information:

Station	Elevation
19.69	24.00
20.66	24.00
21.63	24.00
22.59	24.00
23.56	24.00
24.52	24.00
25.50	24.00
26.48	24.00
27.54	24.00
28.70	24.00
29.95	24.00
31.29	24.00
32.66	24.00
34.05	24.00
35.37	24.00
36.61	24.00
37.81	24.00
39.50	24.00
40.39	24.00

SCALE: 1"=20'



STATE OF HAWAII
DEPARTMENT OF TRANSPORTATION
HIGHWAYS DIVISION

RAMP TERMINAL DETAILS

*INTERSTATE ROUTE H-1
PROJECT NO. I-H1-1 (168):17*

SCALE: 1" = 20' DATE: 8/17/81

SHEET No. A-3 OF 7 SHEETS