


FED. ROAD DIST. NO.	STATE	FED. AID PROJ. NO.	FISCAL YEAR	SHEET NO.	TOTAL SHEETS
HAWAII	HAW.	I-HH(168):17	1982	14	145

NOTE:

For General Notes see Sheet No. _____



- LEGEND**
- 4" White Stripe (unless shown otherwise)
 - 8" White Stripe with Type C Markers @ 20'
 - 4" Yellow Stripe with Type H Markers @ 40'
 - 4" Double Yellow Stripe with Type H Markers @ 20'
 - 4" White Stripe, 10' long, with Type C Markers @ 40'
 - 4" Type A Markers & Type C Markers @ 40'
 - Type C Markers @ 40'
 - 12" White Stop Line
 - 4" White Guide Line (unless shown otherwise)

- New or Relocated Sign
- Pavement Diamond
- Standard Pavement Arrows
- Crosswalk & Stop Line
- Reflector Marker, Type RM-1
- Reflector Marker, Type RM-2
- Traffic Delineator (Tube)
- Type III Barricade
- Portable Concrete Guard Rail
- Direction of Traffic
- Rumble Strip (See Detail Sheet No. _____)

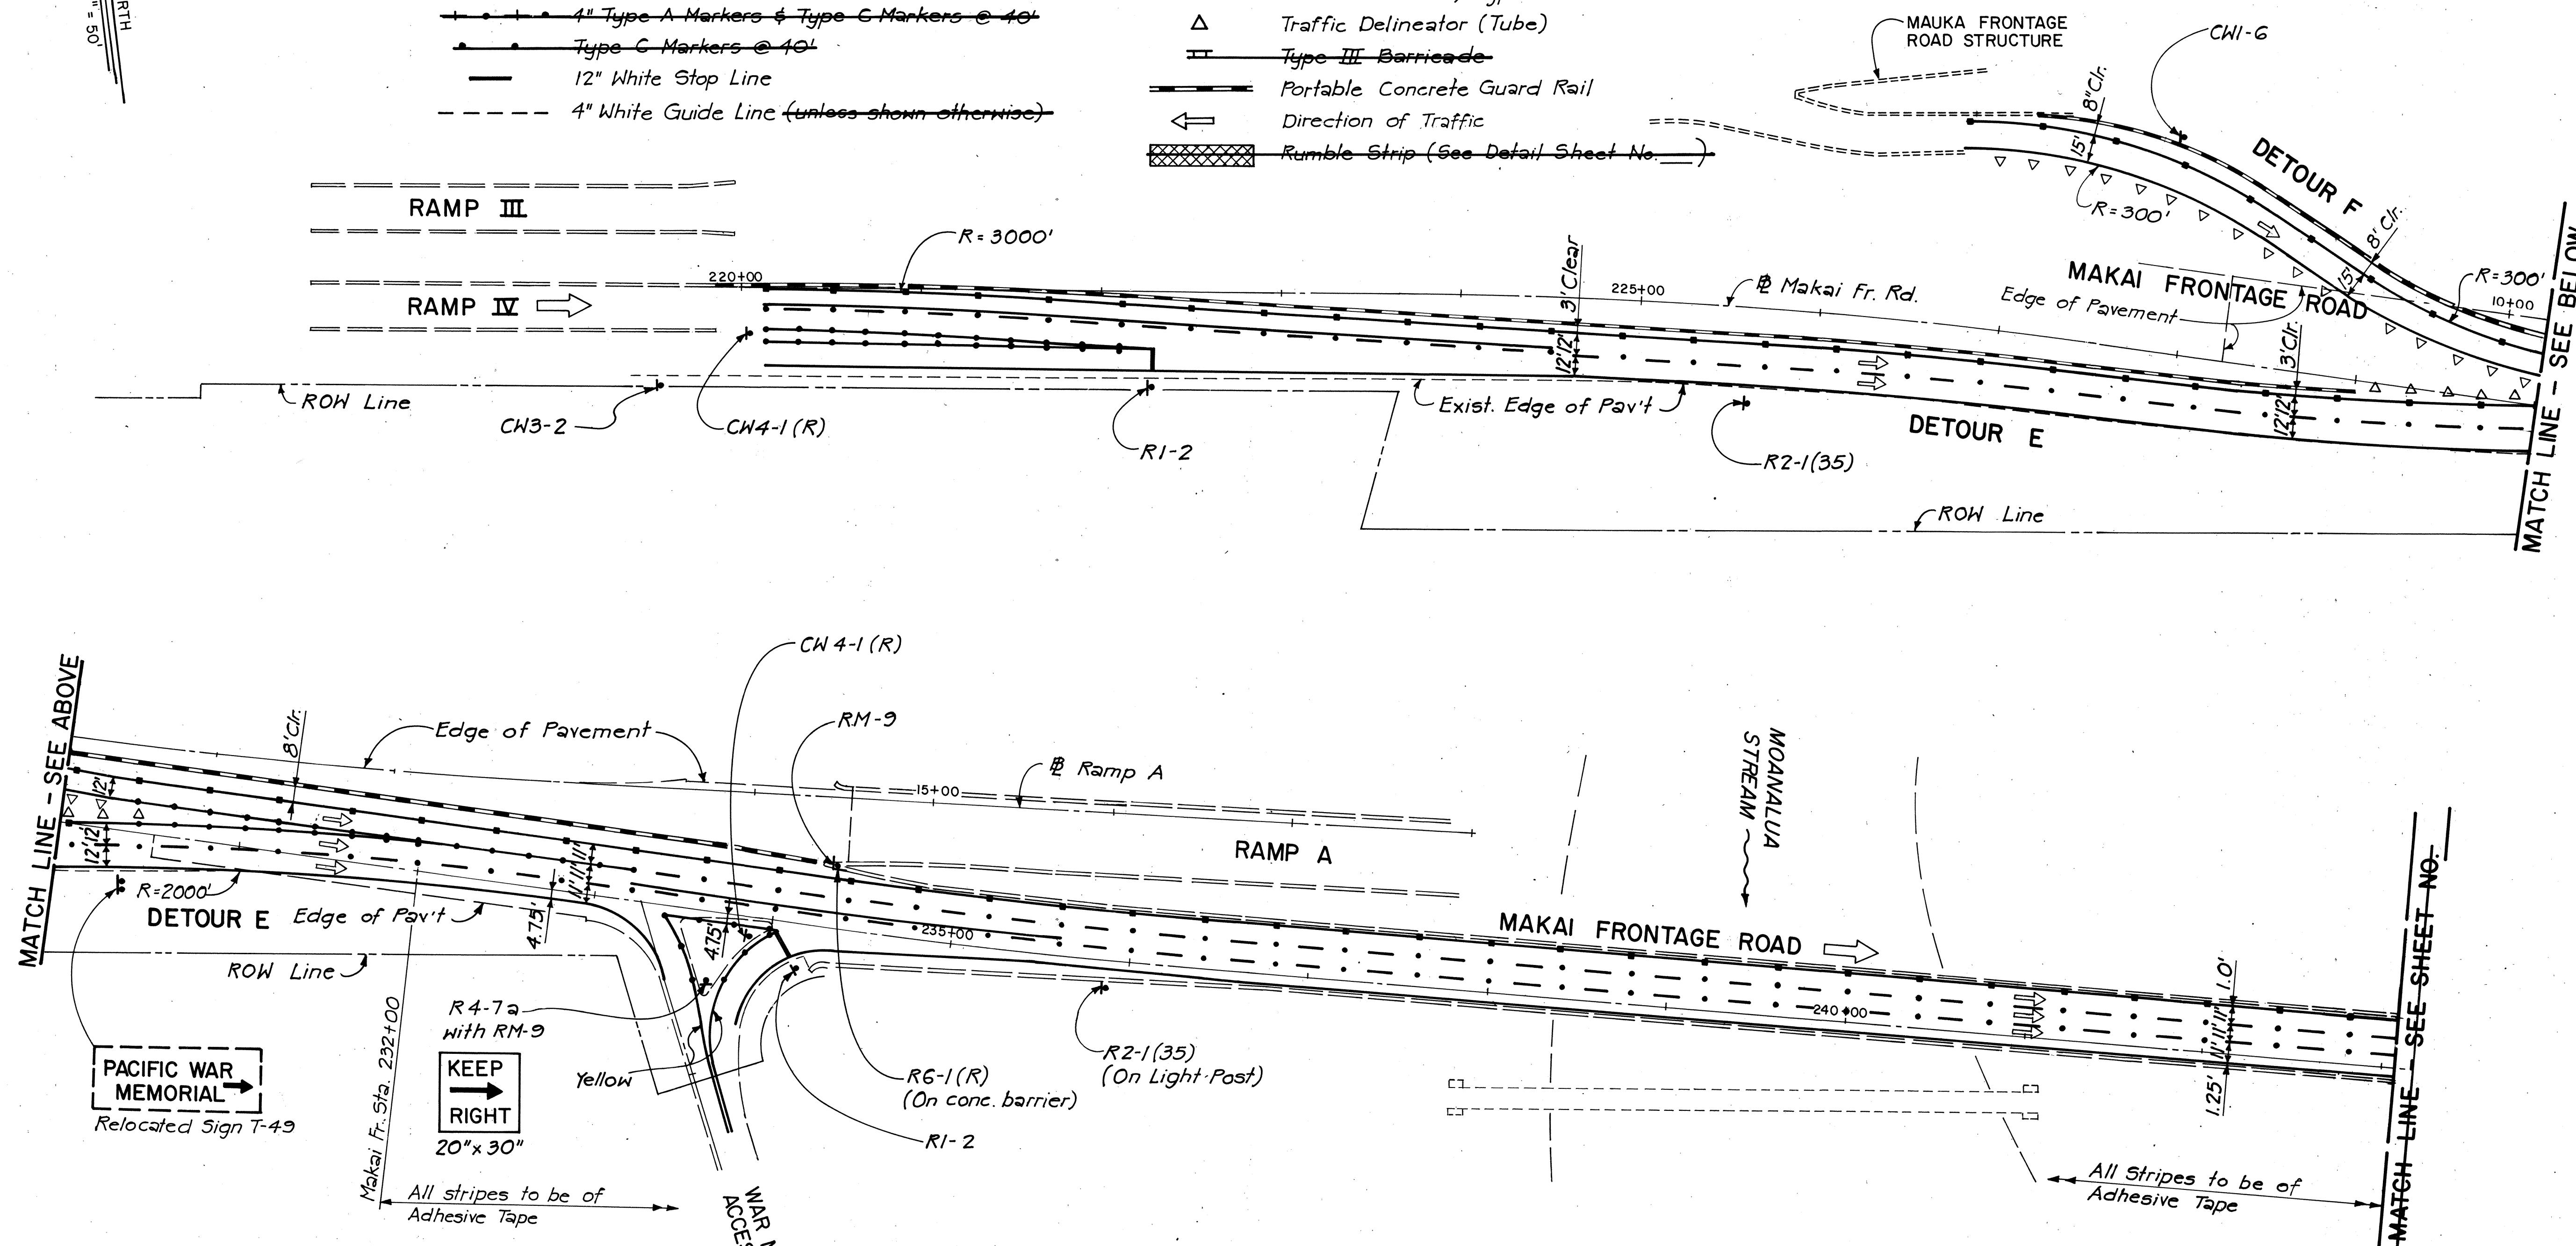

N. I. C.

ALL WORK ON THIS SHEET
WILL BE PERFORMED BY OTHERS.

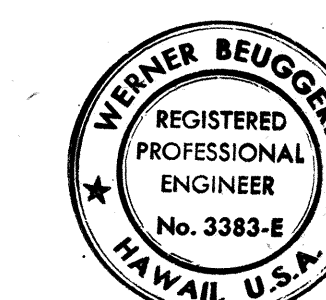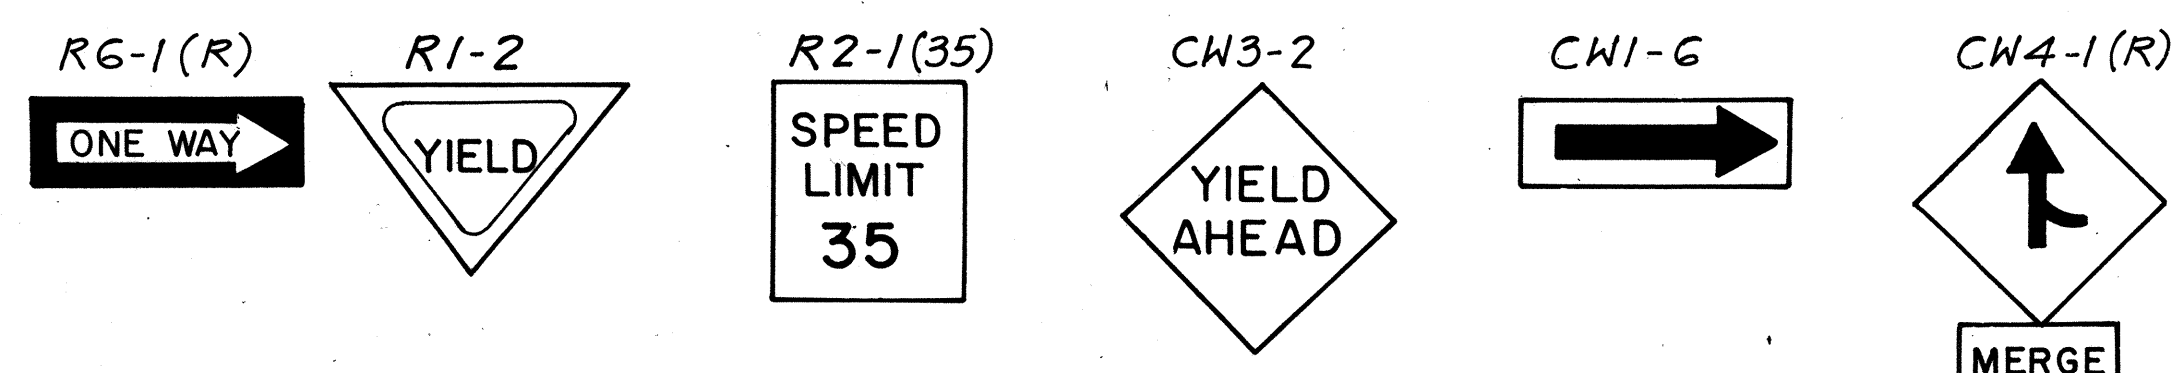

THIS WORK WAS PREPARED BY
ME OR UNDER MY SUPERVISION.
Werner Beugnot

FOR INFORMATION ONLY,
NOT FOR CONSTRUCTION.

STATE OF HAWAII
DEPARTMENT OF TRANSPORTATION
HIGHWAYS DIVISION
TRAFFIC PATTERN (B)
**SIGNING & PAVEMENT MARKINGS
PHASE I B**

TO BE CONSTRUCTED IN:
INTERSTATE ROUTE H-1
PROJECT NO. I-HI-1 (133):17


SCALE: 1" = 50' DATE: 4/30/81
SHEET NO. P-1 OF 5 SHEETS

FED. ROAD DIST. NO.	STATE	FED. AID PROJ. NO.	FISCAL YEAR	SHEET NO.	TOTAL SHEETS
HAWAII	HAW.	I-HI-1(168).17	1982	15	145

NOTES



- For General Notes see Sheet No. ~~1~~
- For Legend see Sheet No. ~~2~~

TRUE NORTH
SCALE: 1" = 50'

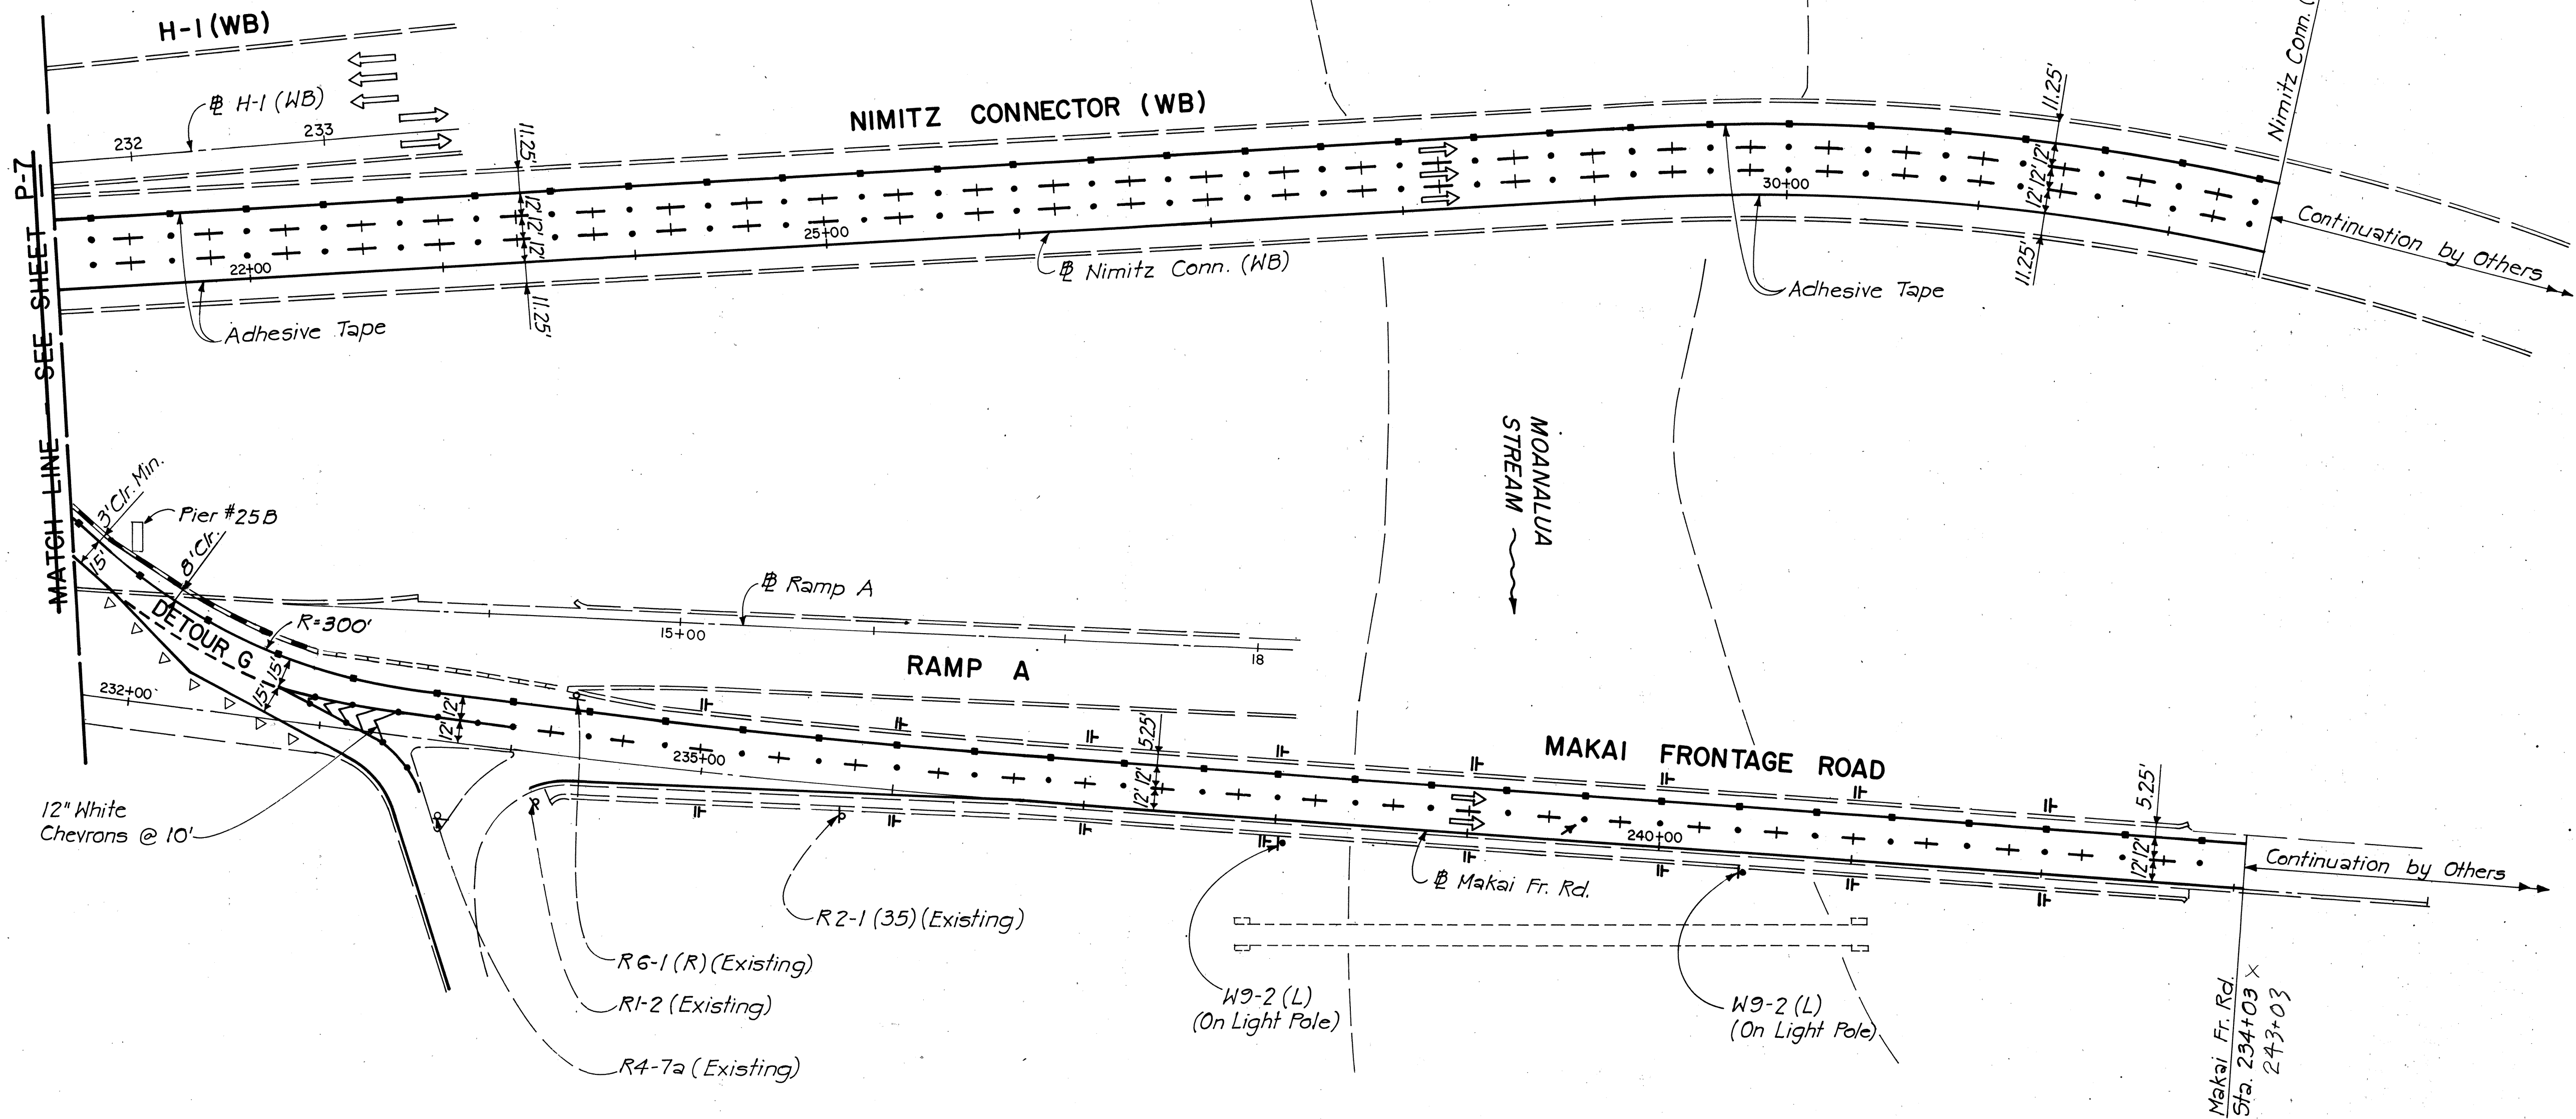

N. I. C.

ALL WORK ON THIS SHEET WILL BE PERFORMED BY OTHERS.

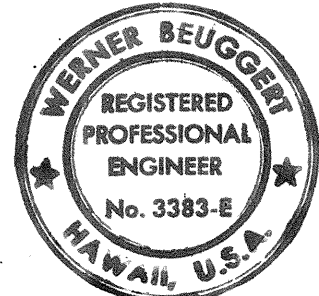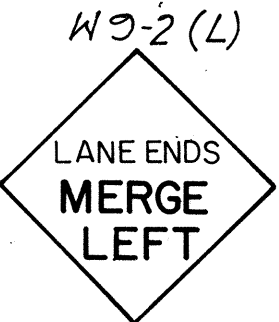

THIS WORK WAS PREPARED BY ME OR UNDER MY SUPERVISION.
Werner Beugger

FOR INFORMATION ONLY,
NOT FOR CONSTRUCTION.

STATE OF HAWAII
DEPARTMENT OF TRANSPORTATION
HIGHWAYS DIVISION
TRAFFIC PATTERN ©
**SIGNING & PAVEMENT MARKINGS
PHASE II**


TO BE CONSTRUCTED IN:
INTERSTATE ROUTE H-1
PROJECT NO. I-HI-1(132).17

SCALE: 1" = 50' DATE: 8/17/81

SHEET No. P-2 OF 5 SHEETS

SURVEY PLOTTED BY	DATE
DESIGNED BY	
TRACED BY	
NOTE BOOK	
QUANTITIES BY	
CHECKED BY	
No.	

FED. ROAD DIST. NO.	STATE	FED. AID PROJ. NO.	FISCAL YEAR	SHEET NO.	TOTAL SHEETS
HAWAII	HAW.	I-HI-1(86)17	1982	16	145

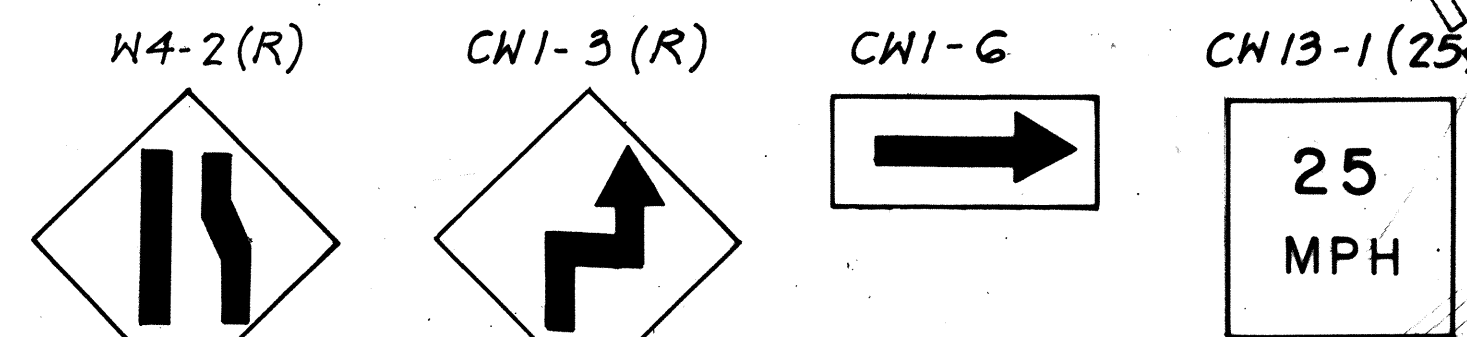


N. I. C.

ALL WORK ON THIS SHEET
WILL BE PERFORMED BY OTHERS.

NOTES

1. For Legend, see Sheet No. 1.
2. For General Notes, see Sheet No. 1.
3. For Location of Portable Concrete Guard Rails, see Detour Construction Plans Sheet No. 1.

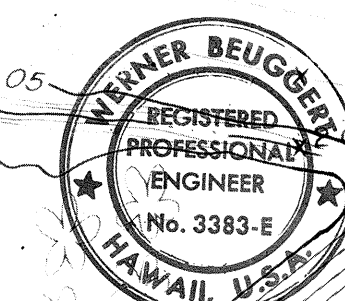

THIS WORK WAS PREPARED BY
ME OR UNDER MY SUPERVISION.

FOR INFORMATION ONLY,
NOT FOR CONSTRUCTION.

STATE OF HAWAII
DEPARTMENT OF TRANSPORTATION
LAND TRANSPORTATION FACILITIES DIVISION
(TRAFFIC PATTERN ©)
SIGNING & PAVEMENT MARKINGS
PHASE II
TO BE CONSTRUCTED IN:
INTERSTATE ROUTE H-1
PROJECT NO. I-HI-1(86)17

SCALE: 1" = 50' DATE: 6/15/81
SHEET No. P-3 OF 5 SHEETS

DATE	DATE
DESIGNED BY	DESIGNED BY
TRACED BY	TRACED BY
INVESTIGATED BY	INVESTIGATED BY
CHECKED BY	CHECKED BY
ORIGINAL PLAN	NOTES INDEX

