

FED. ROAD DIST. NO.	STATE	FED. AID PROJ. NO.	FISCAL YEAR	SHEET NO.	TOTAL SHEETS
HAWAII	HAW.	I-HH-1(180):17	1982	3	47


NOTE :
For General Notes see Sheet No. _____

LEGEND


- 4" White Stripe (unless shown otherwise)
- 8" White Stripe with Type C Markers @ 20'
- 4" Yellow Stripe with Type H Markers @ 40'
- 4" Double Yellow Stripe with Type H Markers @ 20'
- 4" White Stripe, 10' long, with Type C Markers @ 40'
- 4" Type A Markers & Type C Markers @ 40'
- Type C Markers @ 40'
- 12" White Stop Line
- 4" White Guide Line (unless shown otherwise)

- New or Relocated Sign
- Pavement Diamond
- Standard Pavement Arrows
- Crosswalk & Stop Line
- Reflector Marker, Type RM-1
- Reflector Marker, Type RM-2
- Traffic Delineator (Tube)
- Type III Barricade
- Portable Concrete Guard Rail
- Direction of Traffic
- Rumble Strip (See Detail Sheet No. _____)


TRUE NORTH
SCALE: 1" = 50'

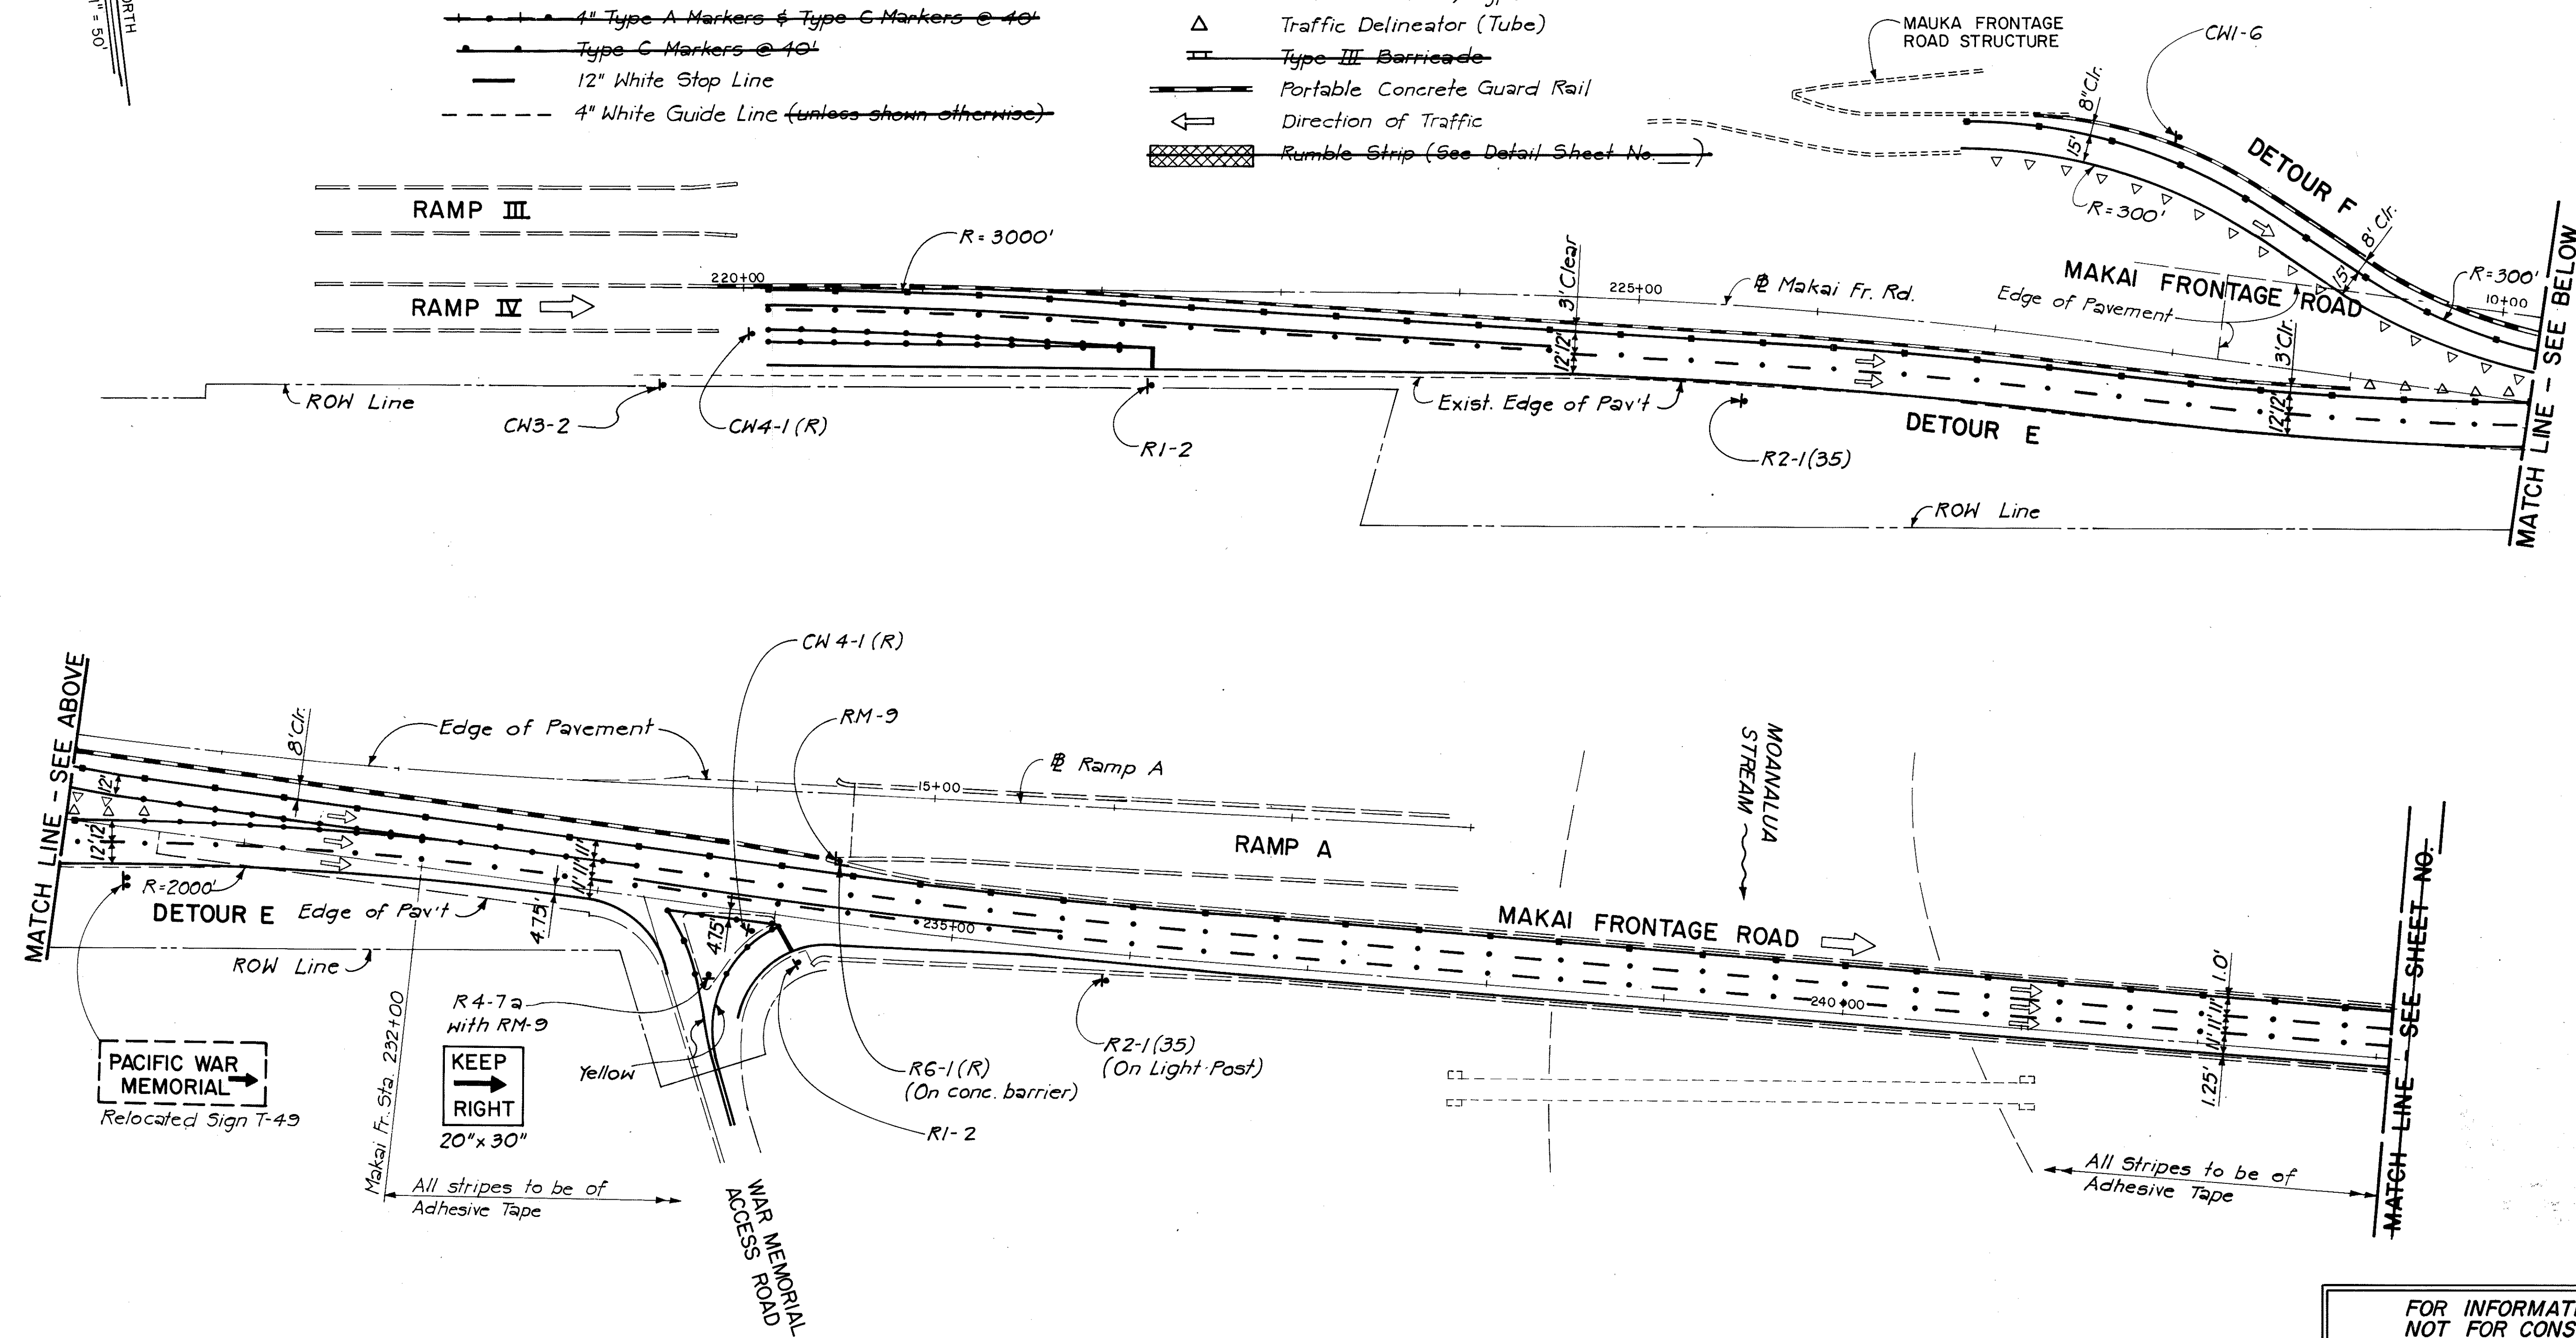

DATE _____
SURVEY PLOTTED BY _____
DESIGNED BY _____
NOTE BOOK _____
QUANTITIES BY _____
CHECKED BY _____

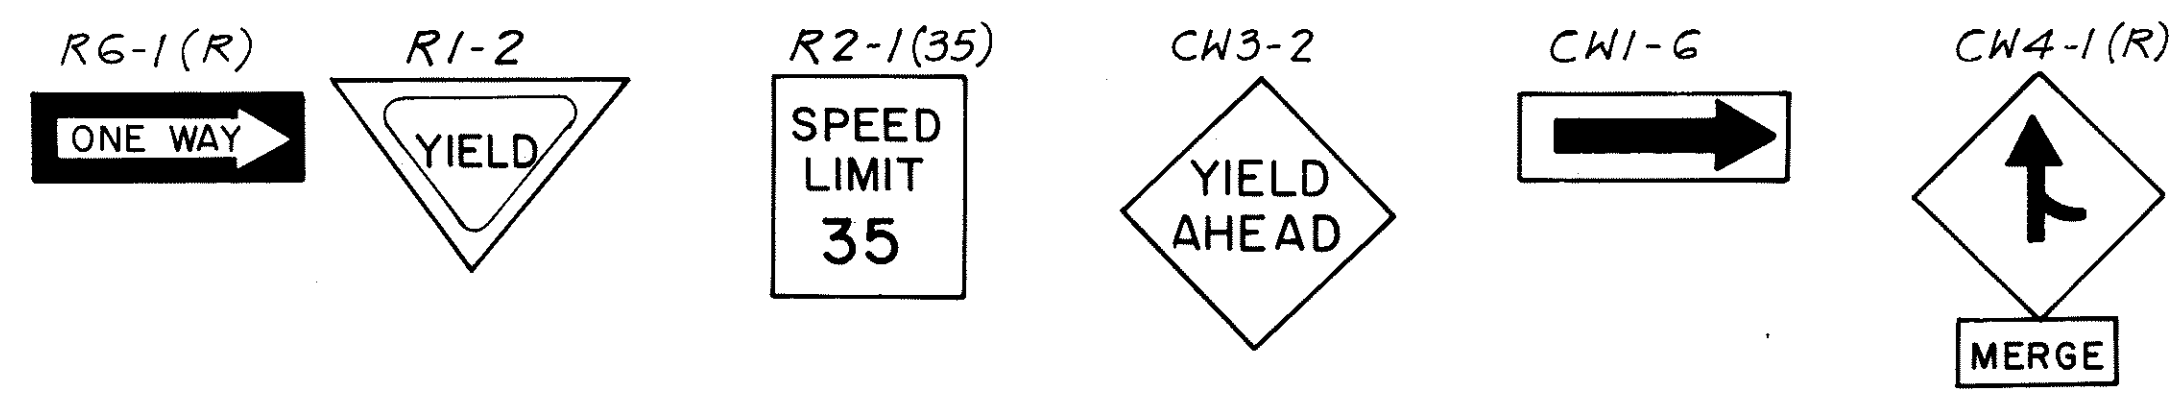

FOR INFORMATION ONLY

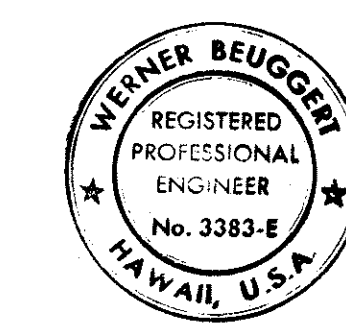

THIS WORK WAS PREPARED BY ME OR UNDER MY SUPERVISION
Werner Beugger

FOR INFORMATION ONLY, NOT FOR CONSTRUCTION.

STATE OF HAWAII
DEPARTMENT OF TRANSPORTATION
HIGHWAYS DIVISION
TRAFFIC PATTERN ⑧
SIGNING & PAVEMENT MARKINGS
PHASE I B


TO BE CONSTRUCTED IN:
INTERSTATE ROUTE H-1
PROJECT NO. I-HI-1 (133):17

SCALE: 1" = 50' DATE: 4/30/81
SHEET NO. P-1 OF 3 SHEETS

FED. ROAD DIST. NO.	STATE	FED. AID PROJ. NO.	FISCAL YEAR	SHEET NO.	TOTAL SHEETS
HAWAII	HAW.	I-HI-1(132):17	1982	4	47

NOTES

- For General Notes see Sheet No. _____
- For Legend see Sheet No. _____

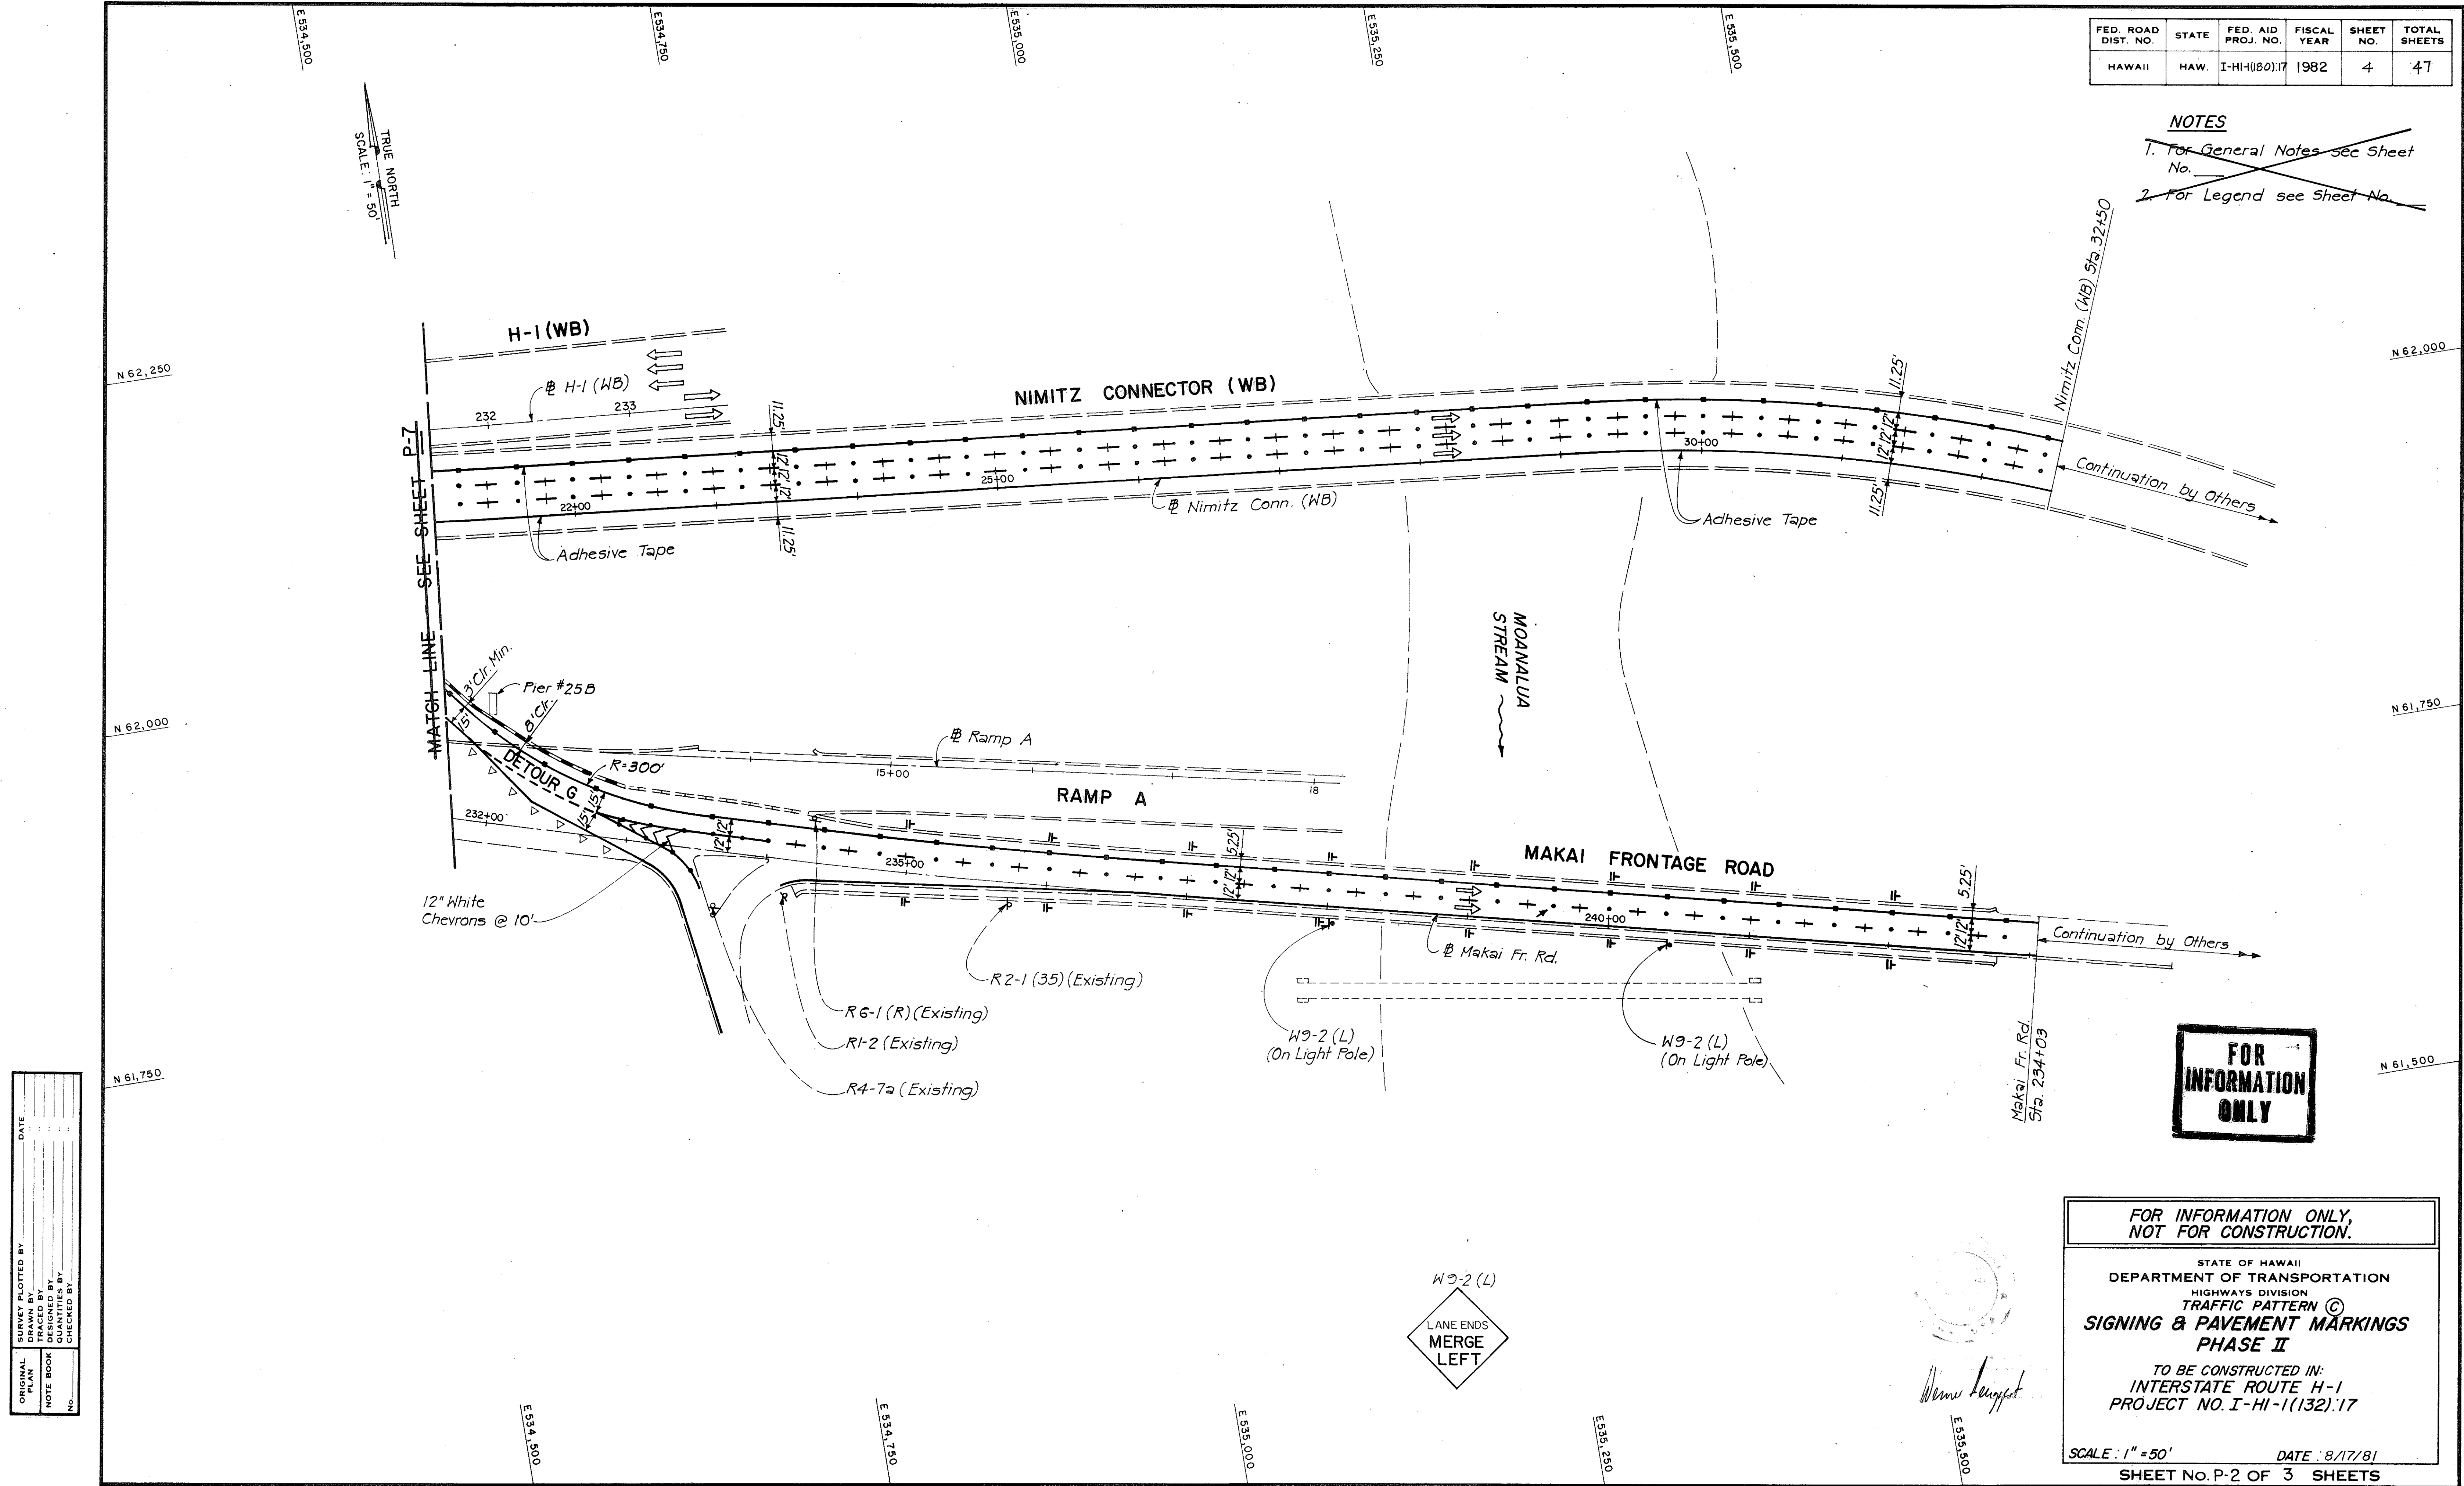

**FOR
INFORMATION
ONLY**


**FOR INFORMATION ONLY,
NOT FOR CONSTRUCTION.**

STATE OF HAWAII
DEPARTMENT OF TRANSPORTATION
HIGHWAYS DIVISION
TRAFFIC PATTERN ©
**SIGNING & PAVEMENT MARKINGS
PHASE II**

TO BE CONSTRUCTED IN:
INTERSTATE ROUTE H-1
PROJECT NO. I-HI-1(132):17

SCALE: 1" = 50' DATE: 8/17/81
SHEET NO. P-2 OF 3 SHEETS

FED. ROAD DIST. NO.	STATE	FED. AID PROJ. NO.	FISCAL YEAR	SHEET NO.	TOTAL SHEETS
HAWAII	HAW.	I-HI-1(86).17	1982	5	47

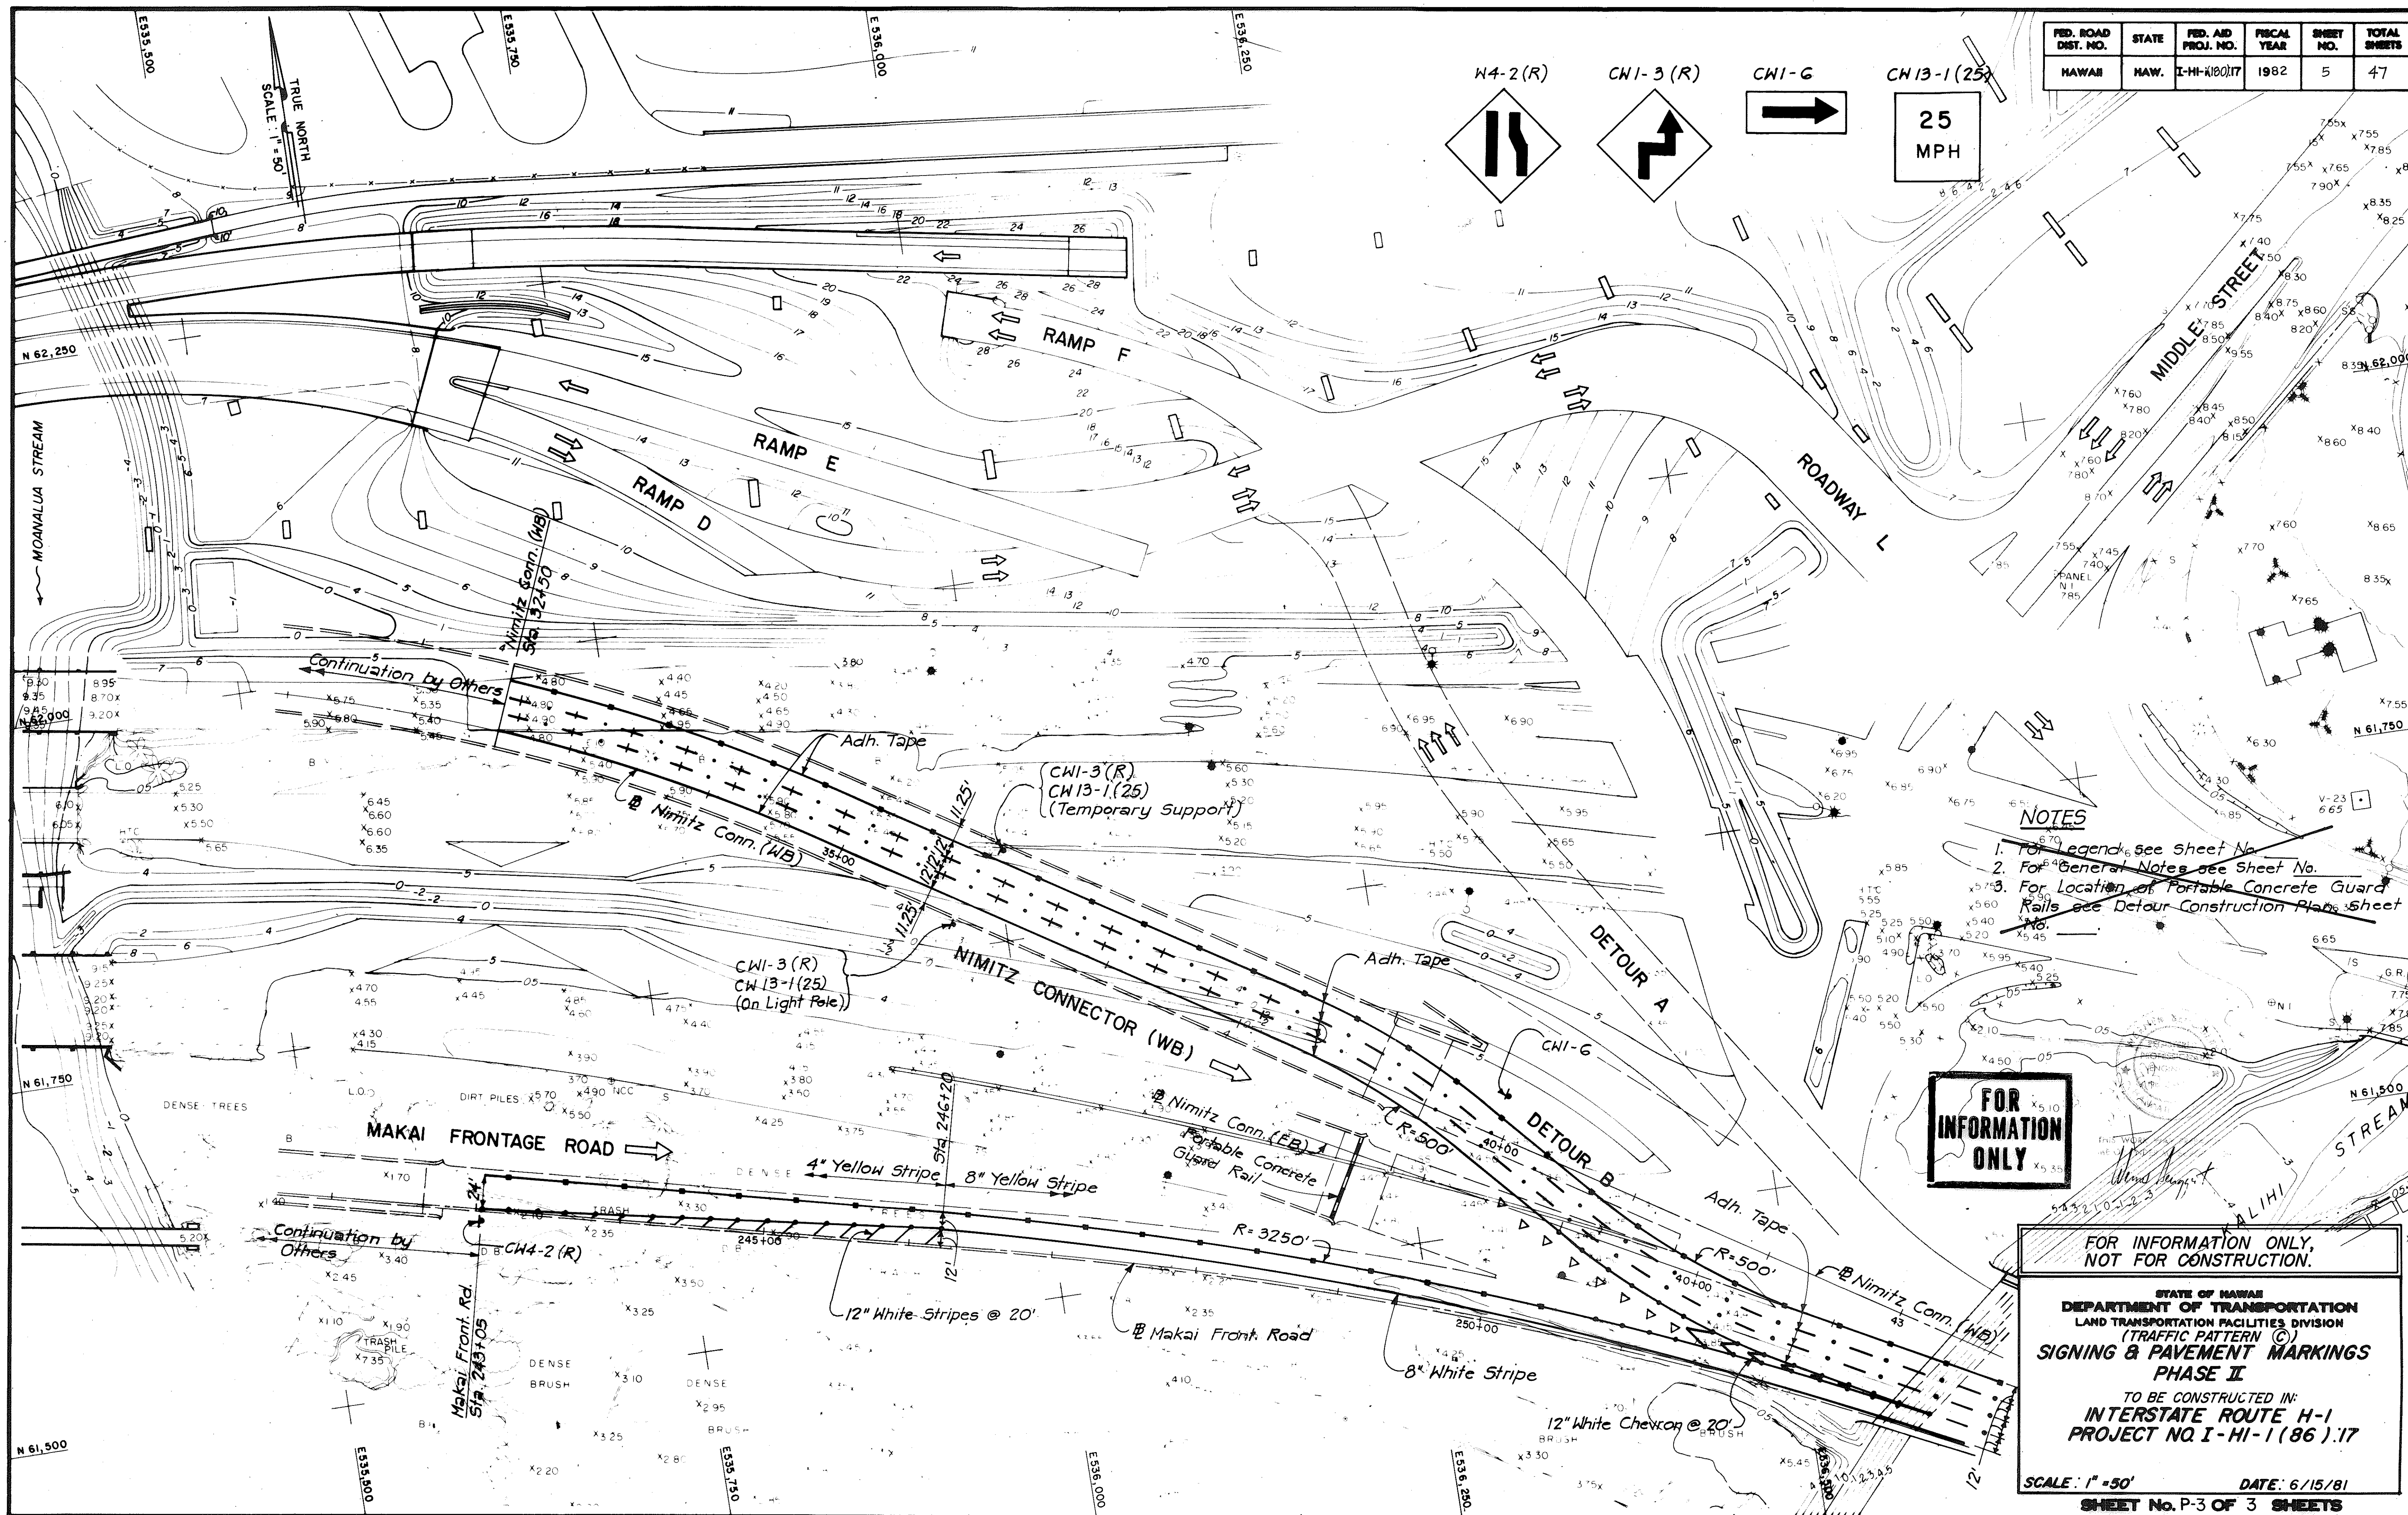

- NOTES**
1. For Legend see Sheet No. 1
 2. For General Notes see Sheet No. 1
 3. For Location of Portable Concrete Guard Rails see Detour Construction Plans Sheet No. 1

FOR INFORMATION ONLY

FOR INFORMATION ONLY,
NOT FOR CONSTRUCTION.

STATE OF HAWAII
DEPARTMENT OF TRANSPORTATION
LAND TRANSPORTATION FACILITIES DIVISION
(TRAFFIC PATTERN ©)
SIGNING & PAVEMENT MARKINGS
PHASE II
TO BE CONSTRUCTED IN:
INTERSTATE ROUTE H-1
PROJECT NO. I-HI-1(86).17

SCALE: 1" = 50' DATE: 6/15/81
SHEET No. P-3 OF 3 SHEETS

DATE	
DESIGNED BY	
CHECKED BY	
APPROVED BY	
NOTED BY	
.....	