



FED. ROAD DIST. NO.	STATE	FED. AID PROJ. NO.	FISCAL YEAR	SHEET NO.	TOTAL SHEETS
HAWAII	HAW.	I-HI-1(175)16	1983	2	191

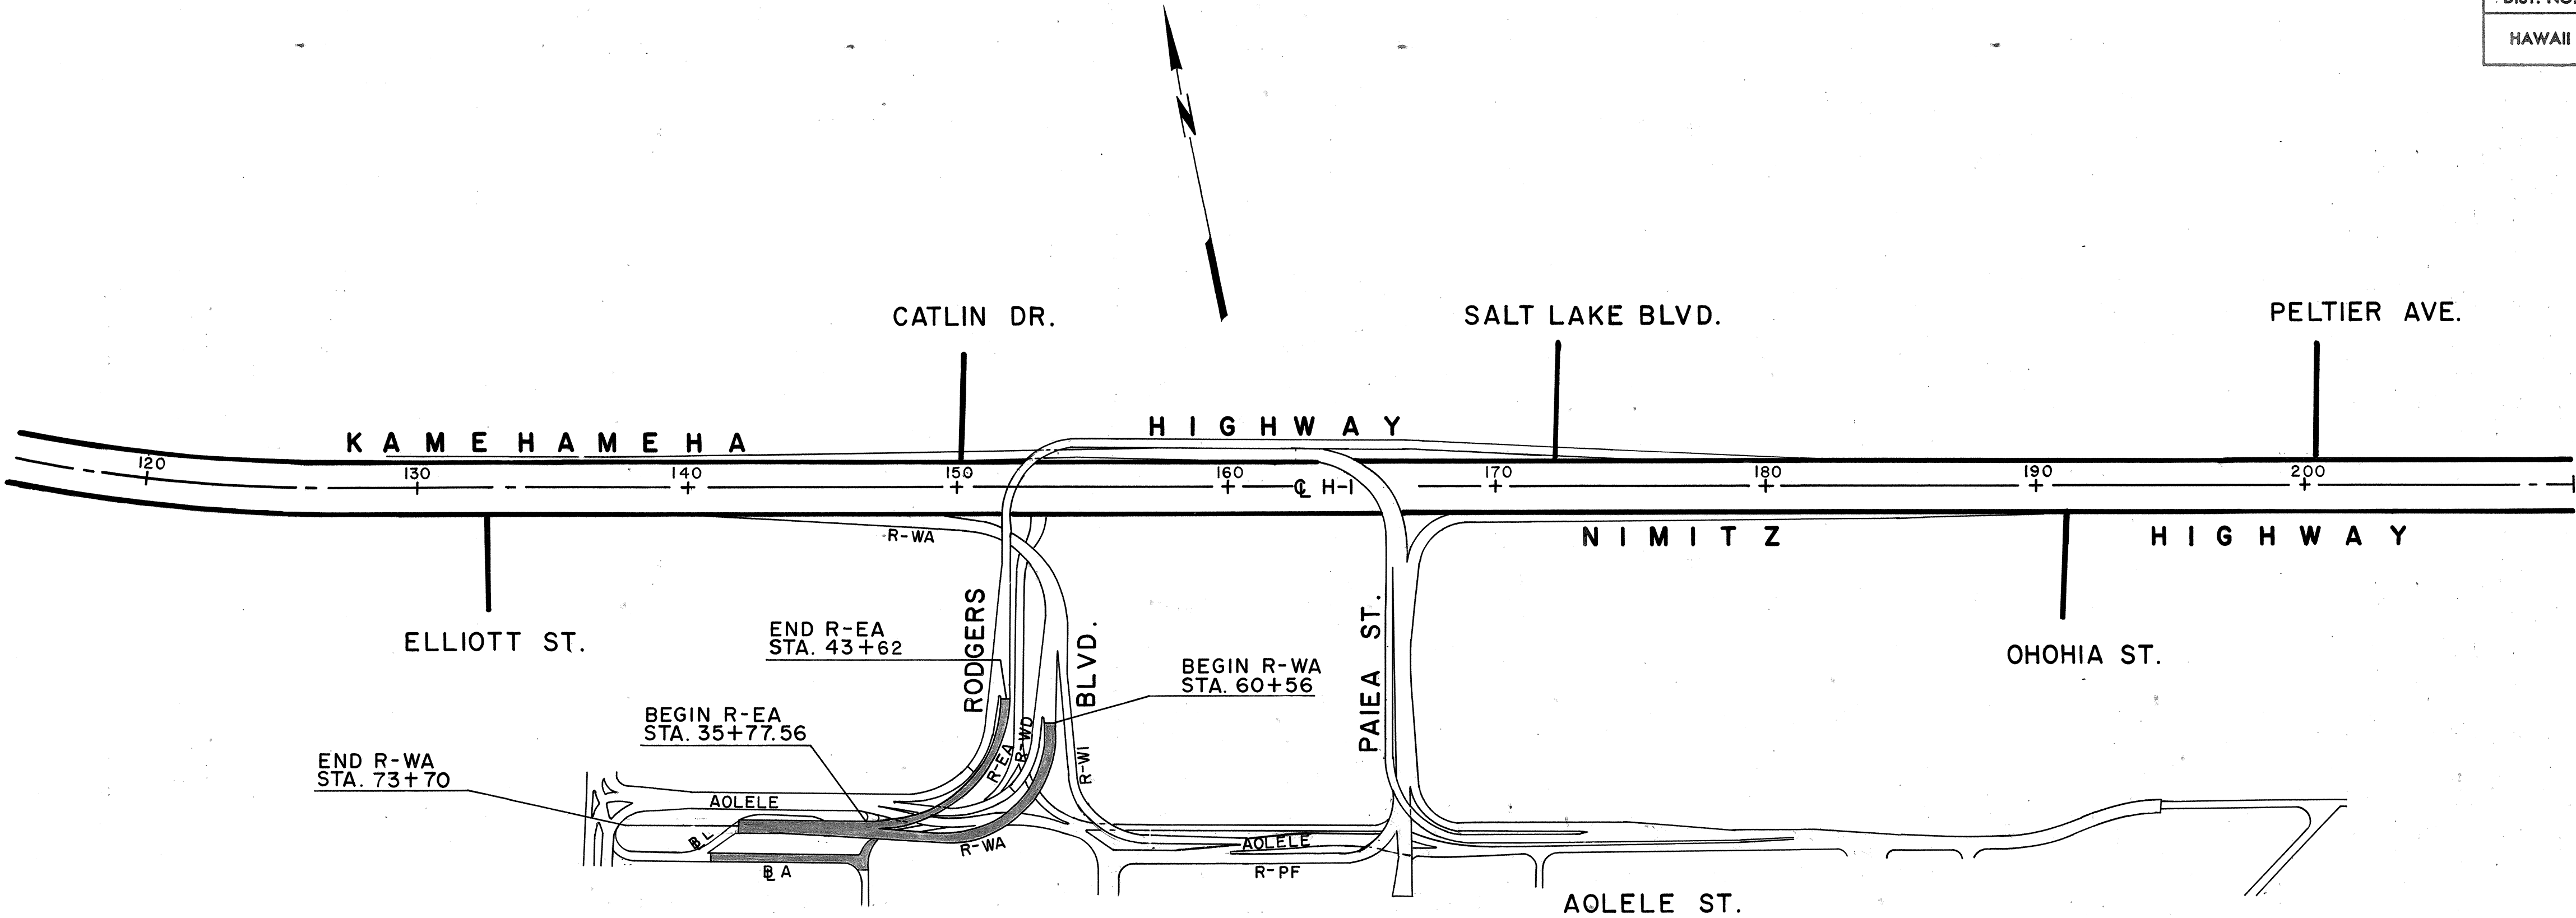

PHASE	WORK DESCRIPTION	WORKING DAYS															
		40	80	120	160	200	240	280	320	360	400	440	480	520	560	600	640
I	CONSTRUCT RAMPS EA/WA PART I																
	RELOCATE UTILITIES (ELECTRICAL & SEWER)																
	CONSTRUCT ROAD 'A' & FOOTINGS UNDER ROAD 'A'																
	CONSTRUCT DRAINAGE SYSTEM																
	TRANSPLANTING TREES																
II	CONSTRUCT RAMPS EA/WA PART II																
	HIGHWAY LIGHTING																
	SIGNING AND STRIPING																
III	LANDSCAPING																
	RESTORE RODGERS BLVD. PARKING LOT																
	CONSTRUCT LEI STANDS PARKING LOT																
	CONSTRUCT ROADS 'L' & 'M'																
	CONTRACT LIMIT-360 WORKING DAYS	←								→							

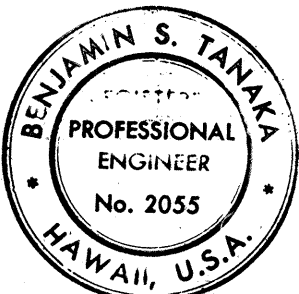

THIS WORK WAS PREPARED BY ME
 OR UNDER MY SUPERVISION.

STATE OF HAWAII
 DEPARTMENT OF TRANSPORTATION
 HIGHWAYS DIVISION

RECOMMENDED
 CONSTRUCTION PHASING

AIRPORT INTERCHANGE
 F.A.I. PROJECT NO. I-HI-1(175)16
 SCALE: NO SCALE DATE: SEPT. 1982

SHEET No. 1 OF 1 SHEETS