


FED. ROAD DIST. NO.	STATE	FED. AID PROJ. NO.	FISCAL YEAR	SHEET NO.	TOTAL SHEETS
HAWAII	HAW.	1-HI-1(175):16	1983	69	191



DESIGNED BY
 SURVEYED BY
 PLANNED BY
 NOTE BOOK
 DATE


DESIGNED BY
 SURVEYED BY
 PLANNED BY
 NOTE BOOK
 DATE

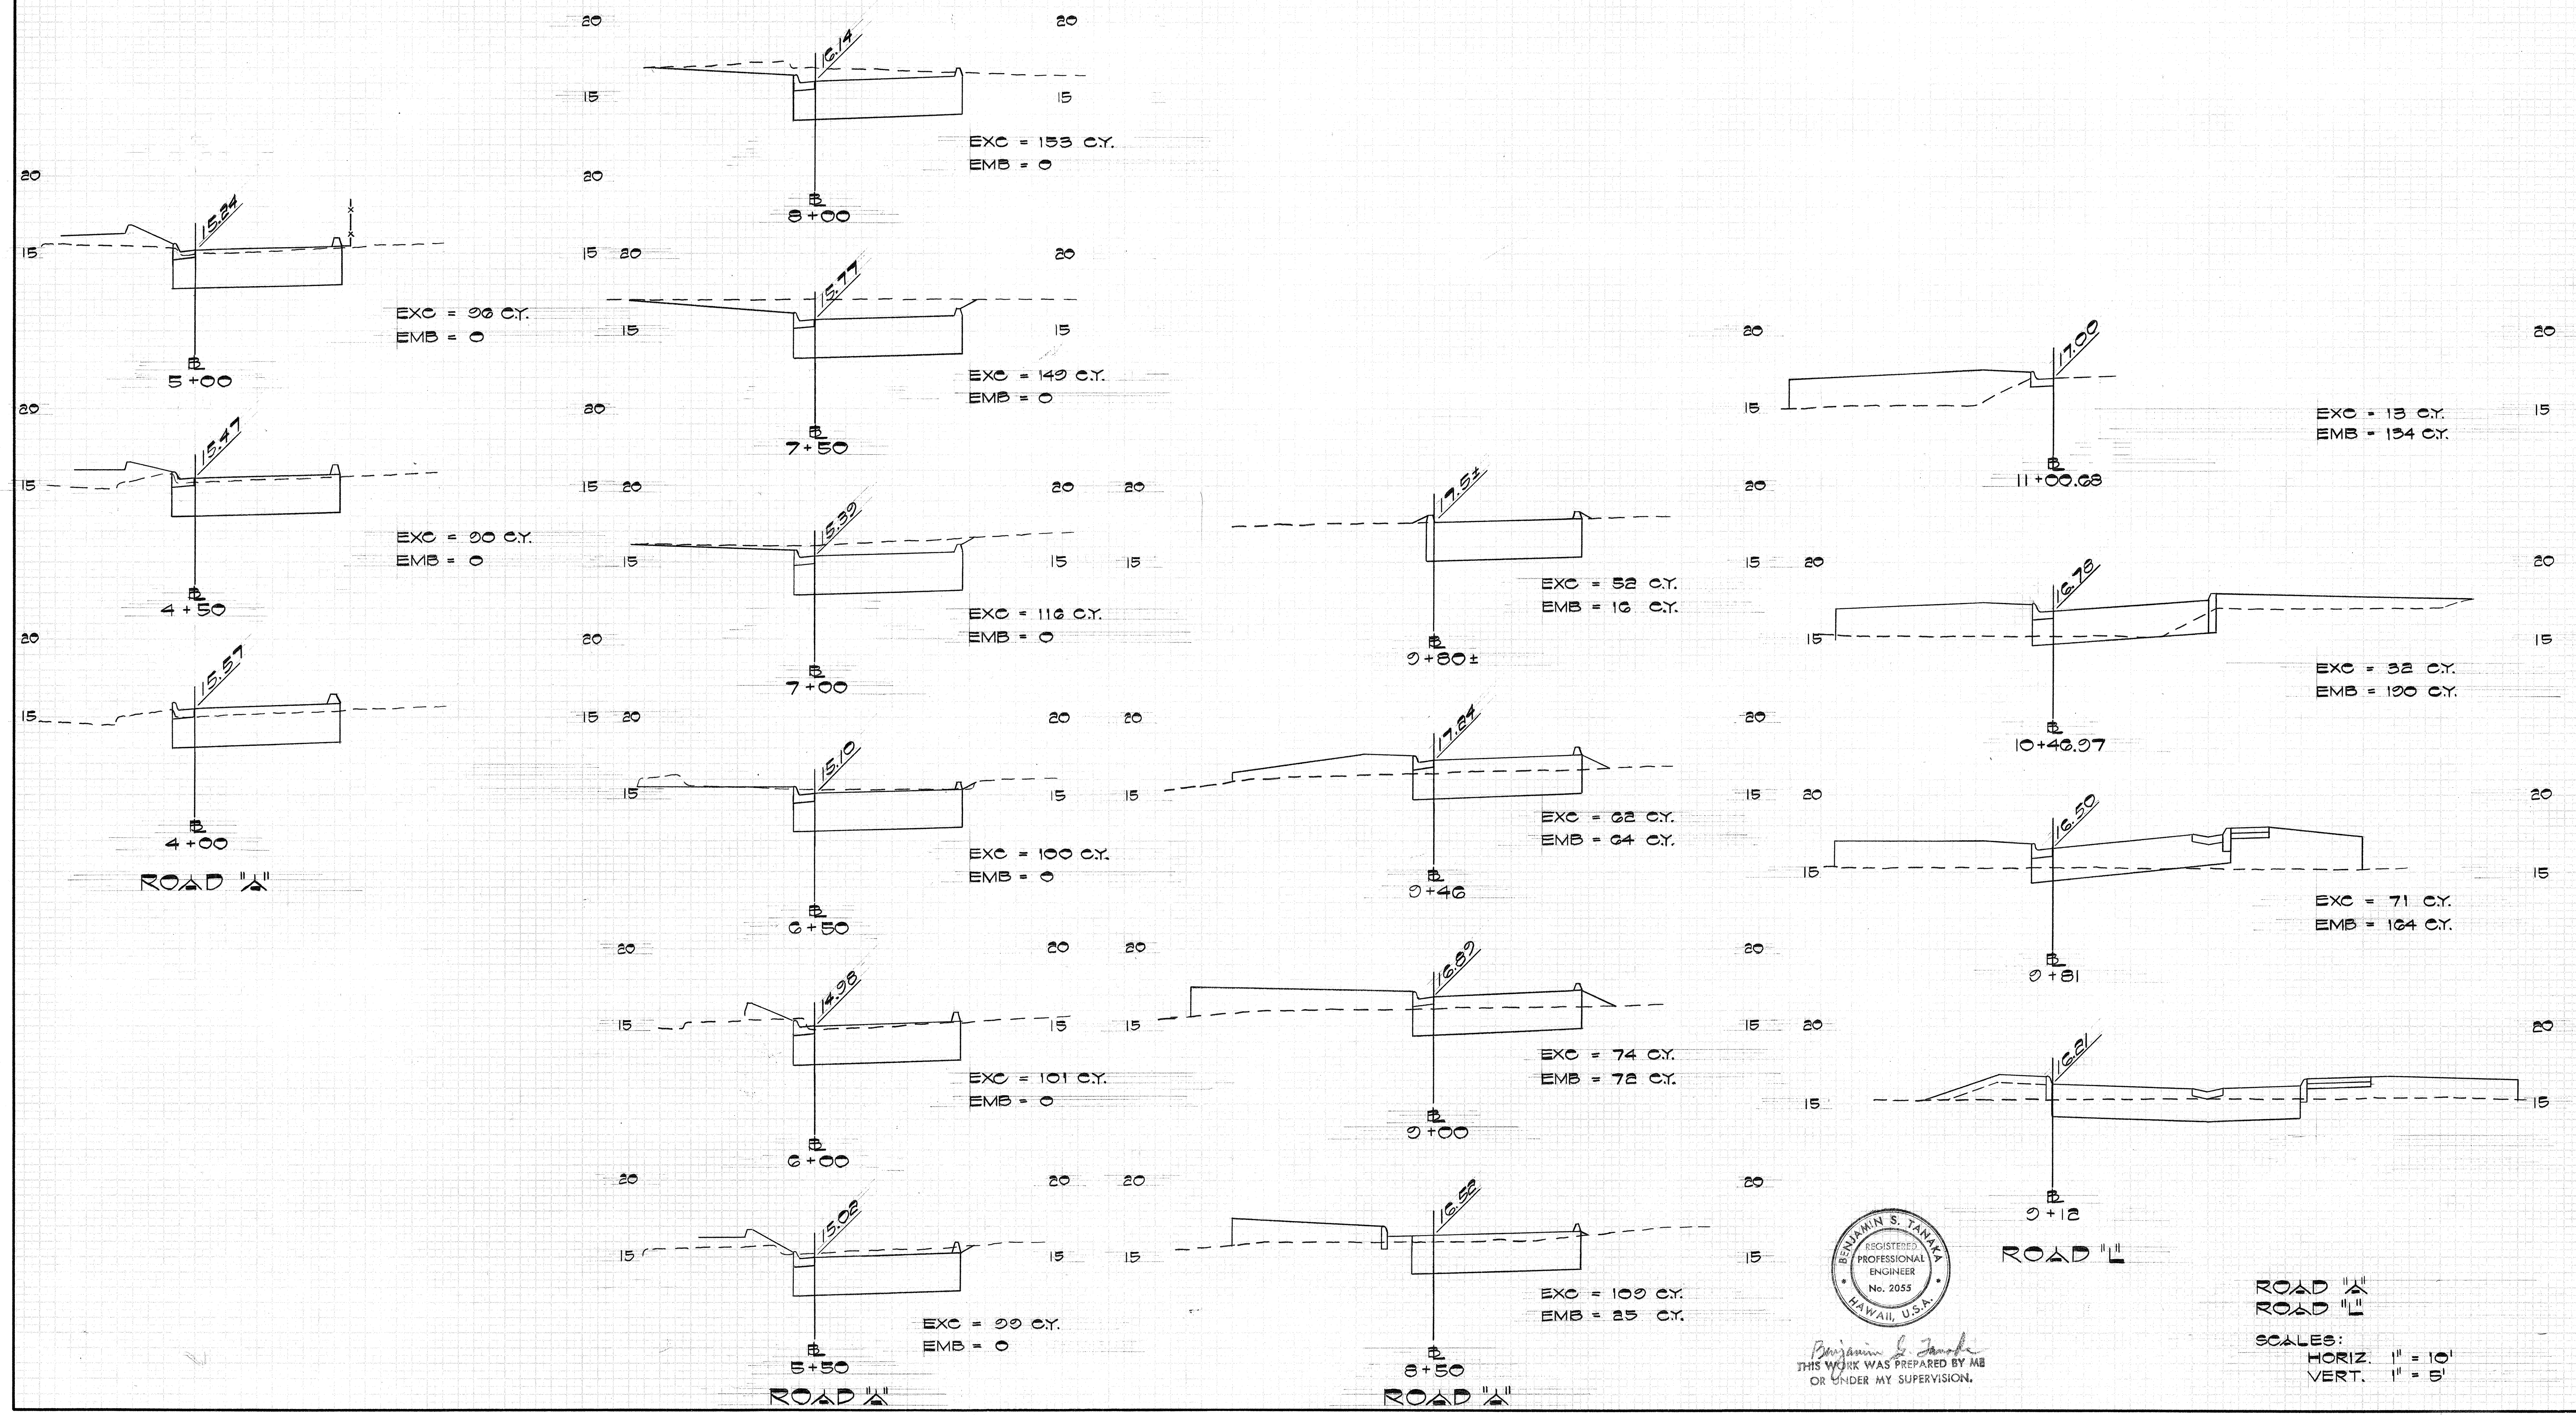


Benjamin S. Tanaka
 THIS WORK WAS PREPARED BY ME
 OR UNDER MY SUPERVISION.

ROAD 'A'
 ROAD 'L'
 SCALES:
 HORIZ. 1" = 10'
 VERT. 1" = 5'

FED. ROAD DIST. NO.	STATE	FED. AID PROJ. NO.	FISCAL YEAR	SHEET NO.	TOTAL SHEETS
HAWAII	HAW.	L-HI-1(175)16	1983	70	191

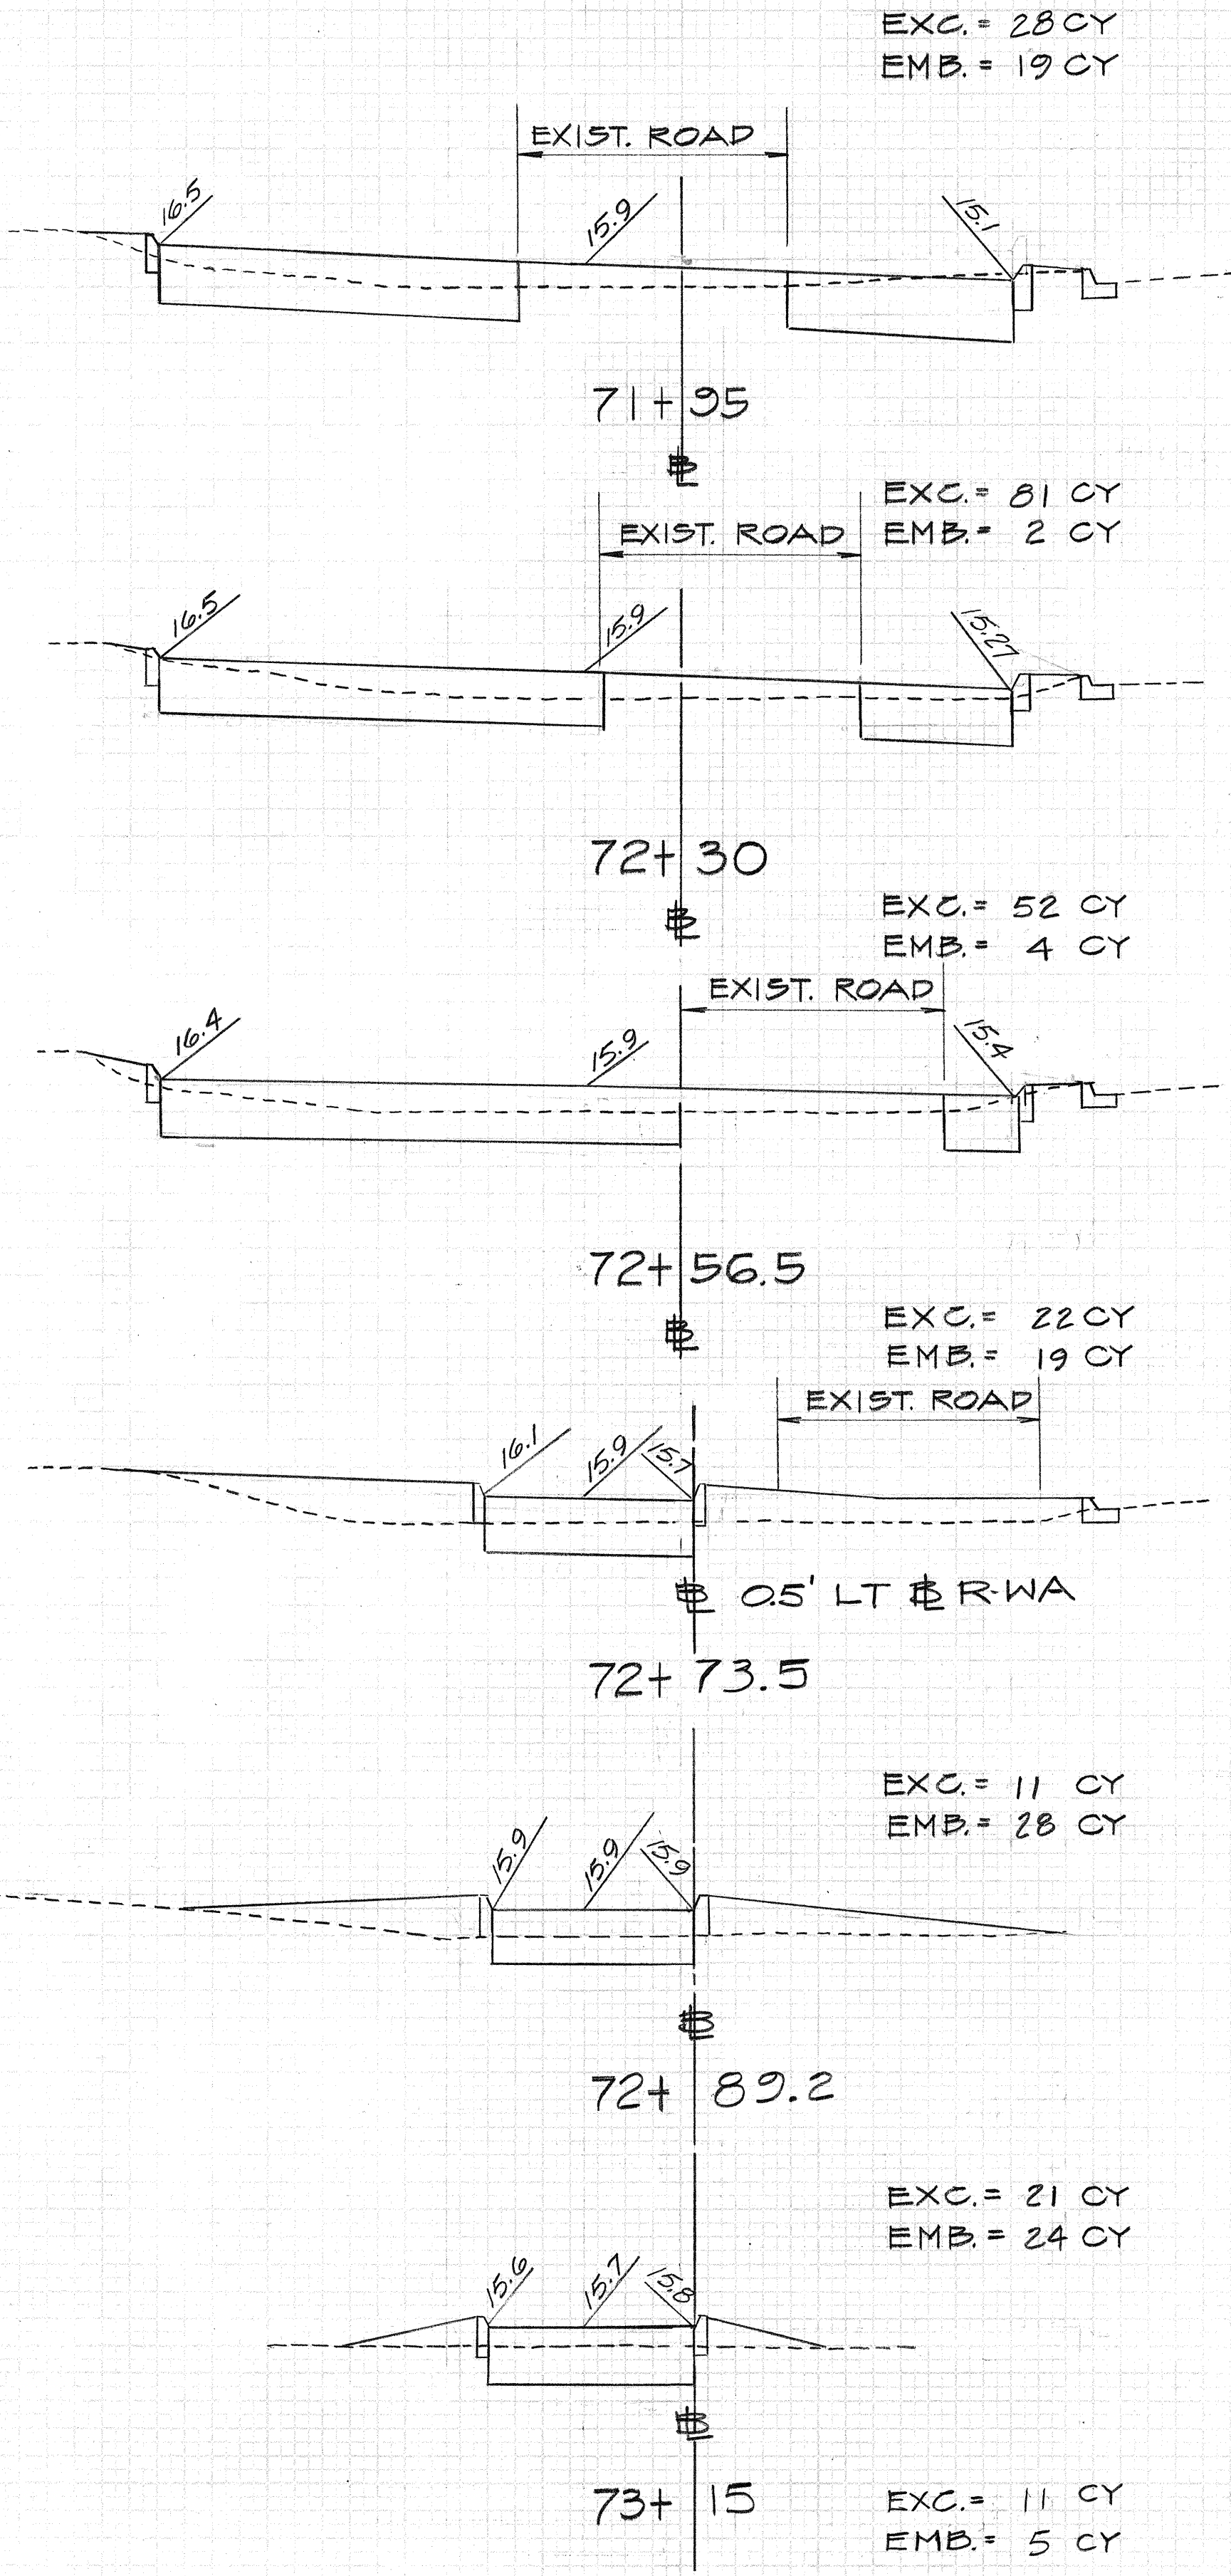


EMPLOYEE PARKING LOT
AT LEI STAND

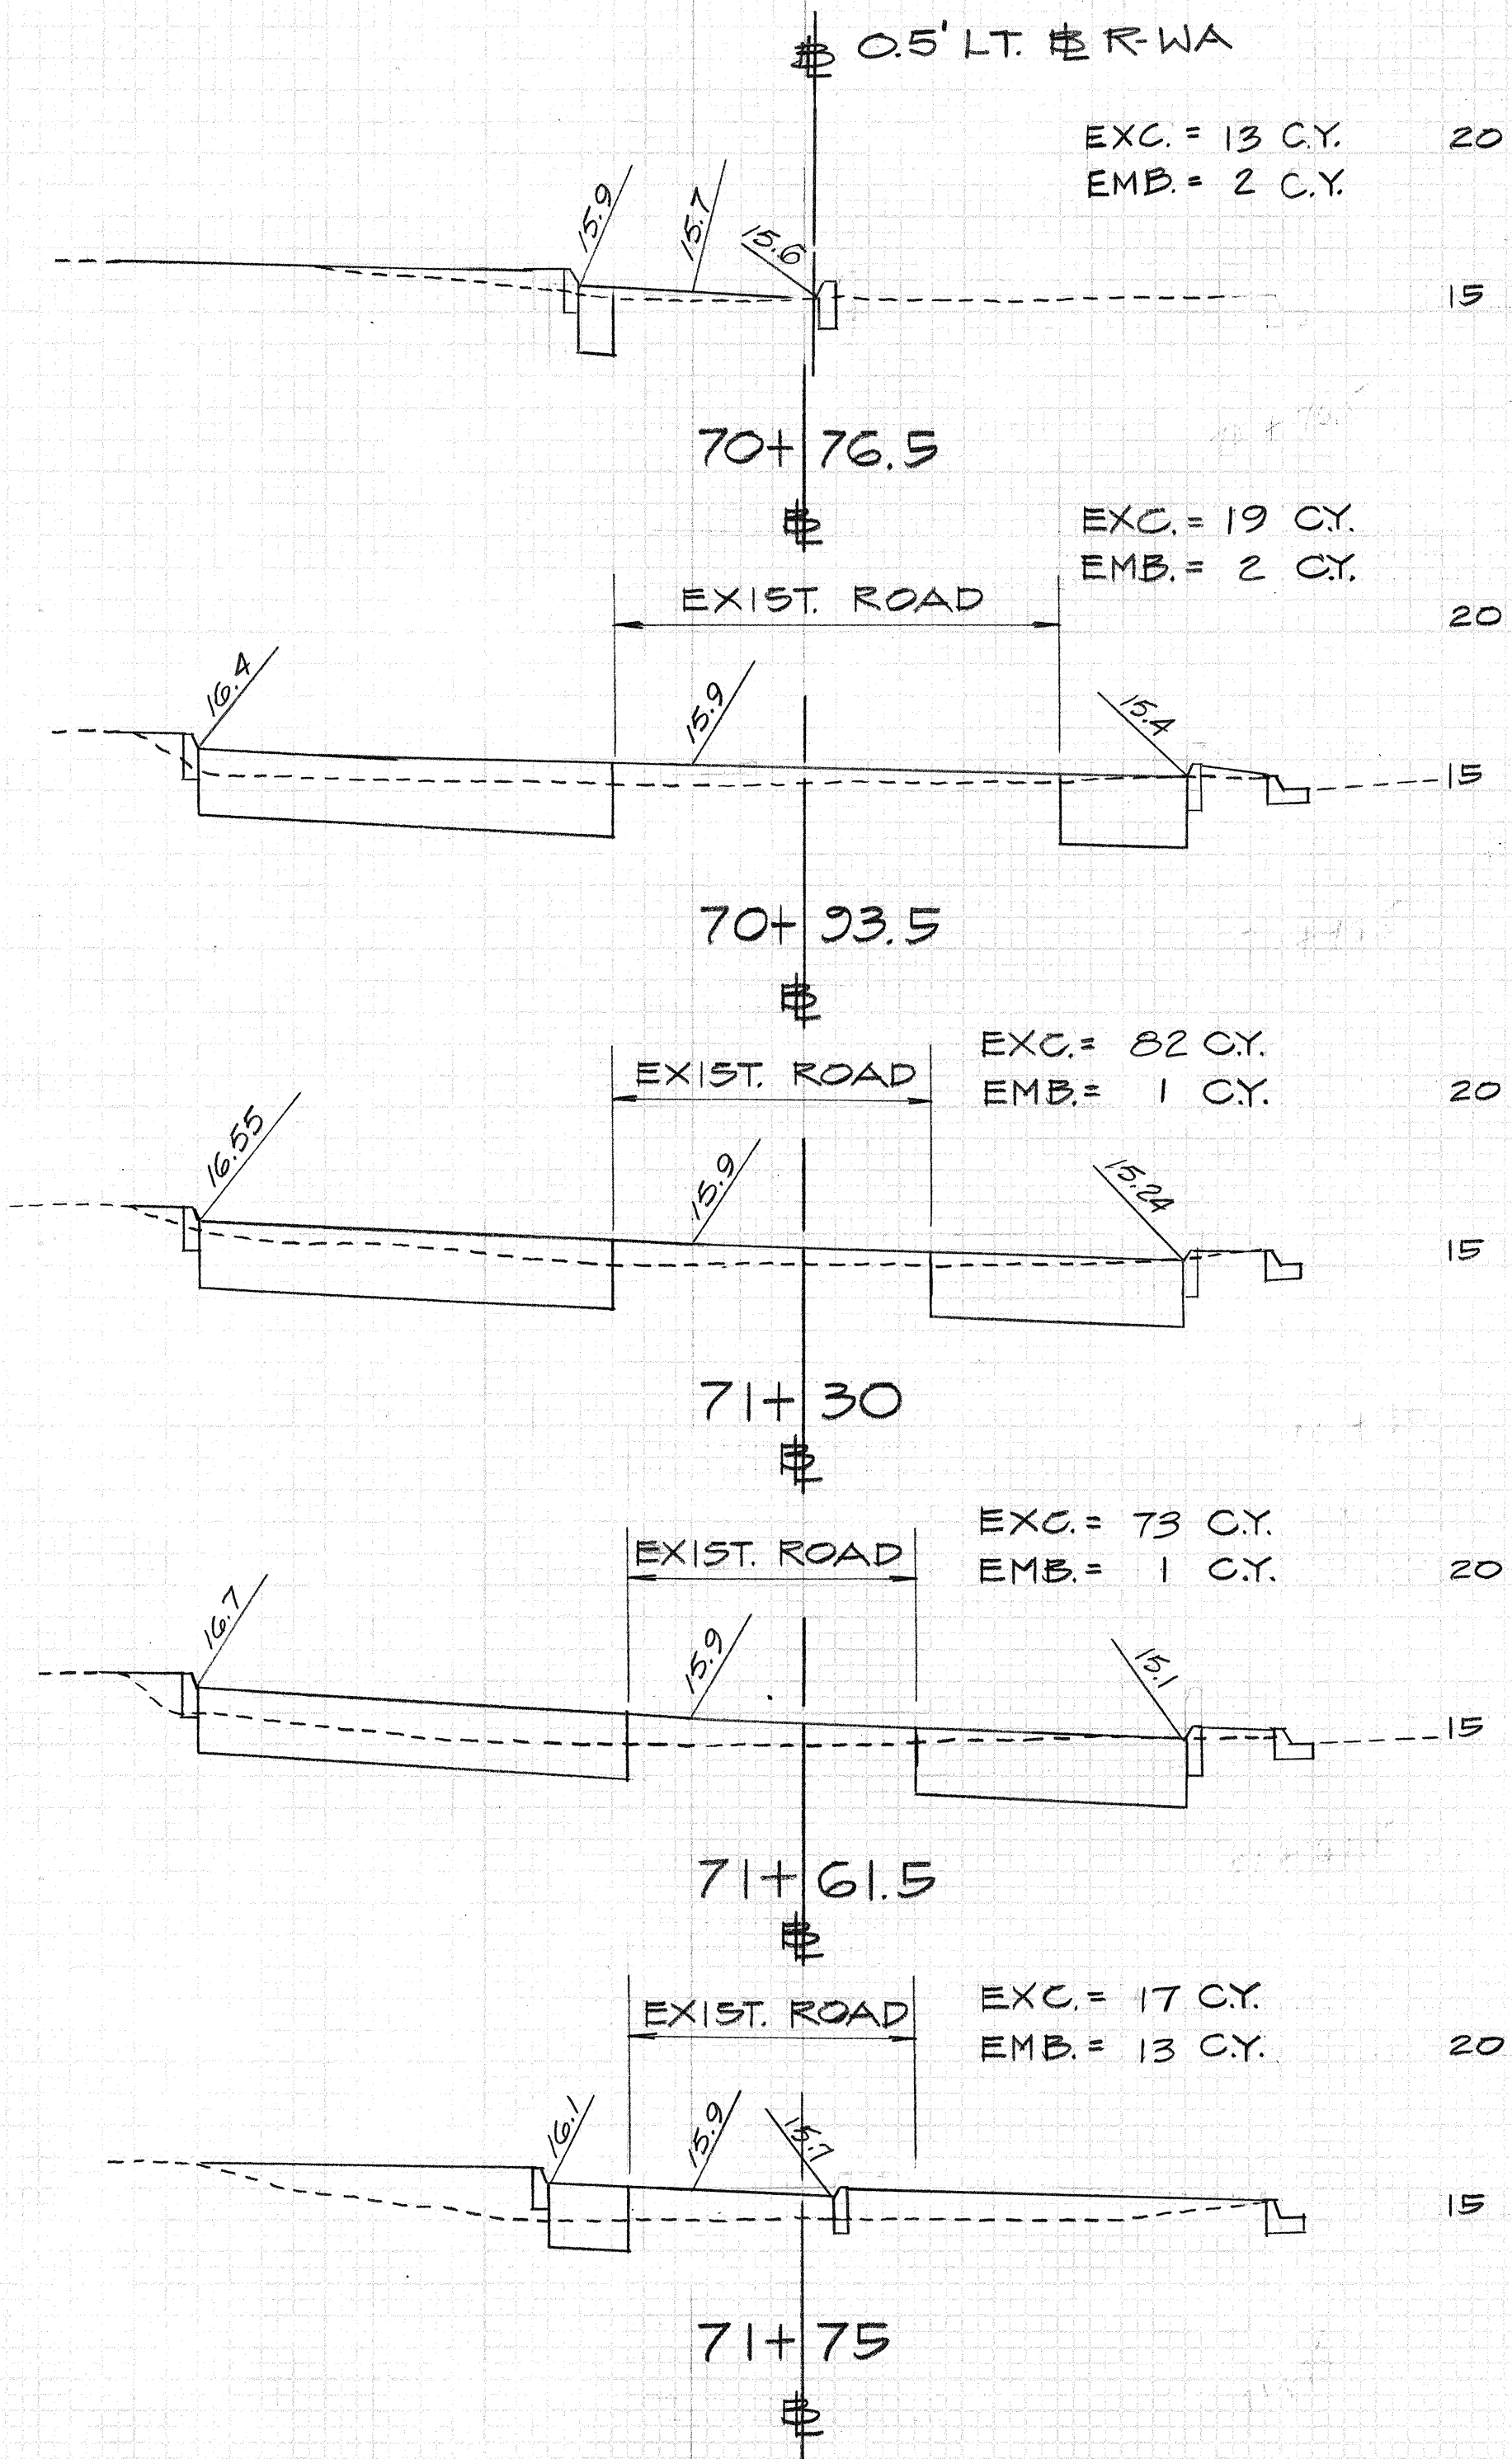


ESTIMATED EARTHWORK QUANTITIES

	EXCAVATIONS	EMBANKMENT
ROAD "A"	1201	177
ROAD "L"	116	488
EMPLOYEE PARKING	499	181
TOTAL	1816 C.Y.	786 C.Y.

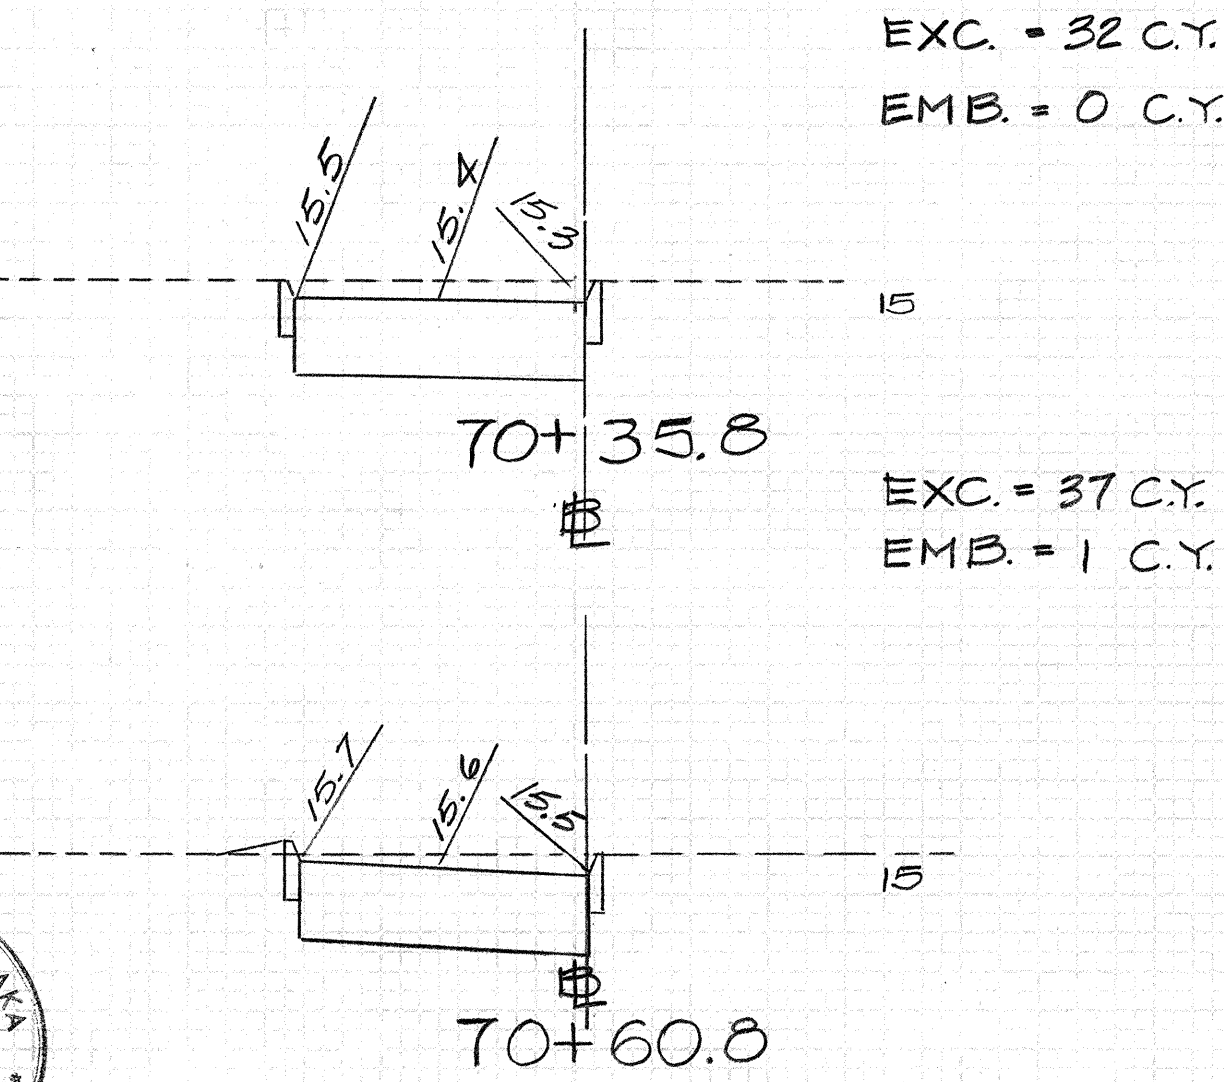

EMPLOYEE PARKING LOT
AT LEI STANDS

SCALES:
HORIZ. 1" = 10'
VERT. 1" = 5'

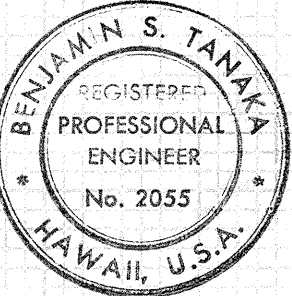

Benjamin S. Tanka
THIS WORK WAS PREPARED BY ME
OR UNDER MY SUPERVISION.