


FED. ROAD DIST. NO.	STATE	FED. AID PROJ. NO.	FISCAL YEAR	SHEET NO.	TOTAL SHEETS
HAWAII	HAW.	IR-HI-1(183)	1983	7	30

LEGEND

- Reconstruction Area
- Cold Plane Area

Cold Plane Existing A.C. Pavement. For Details, See Plan Sht. No. 5

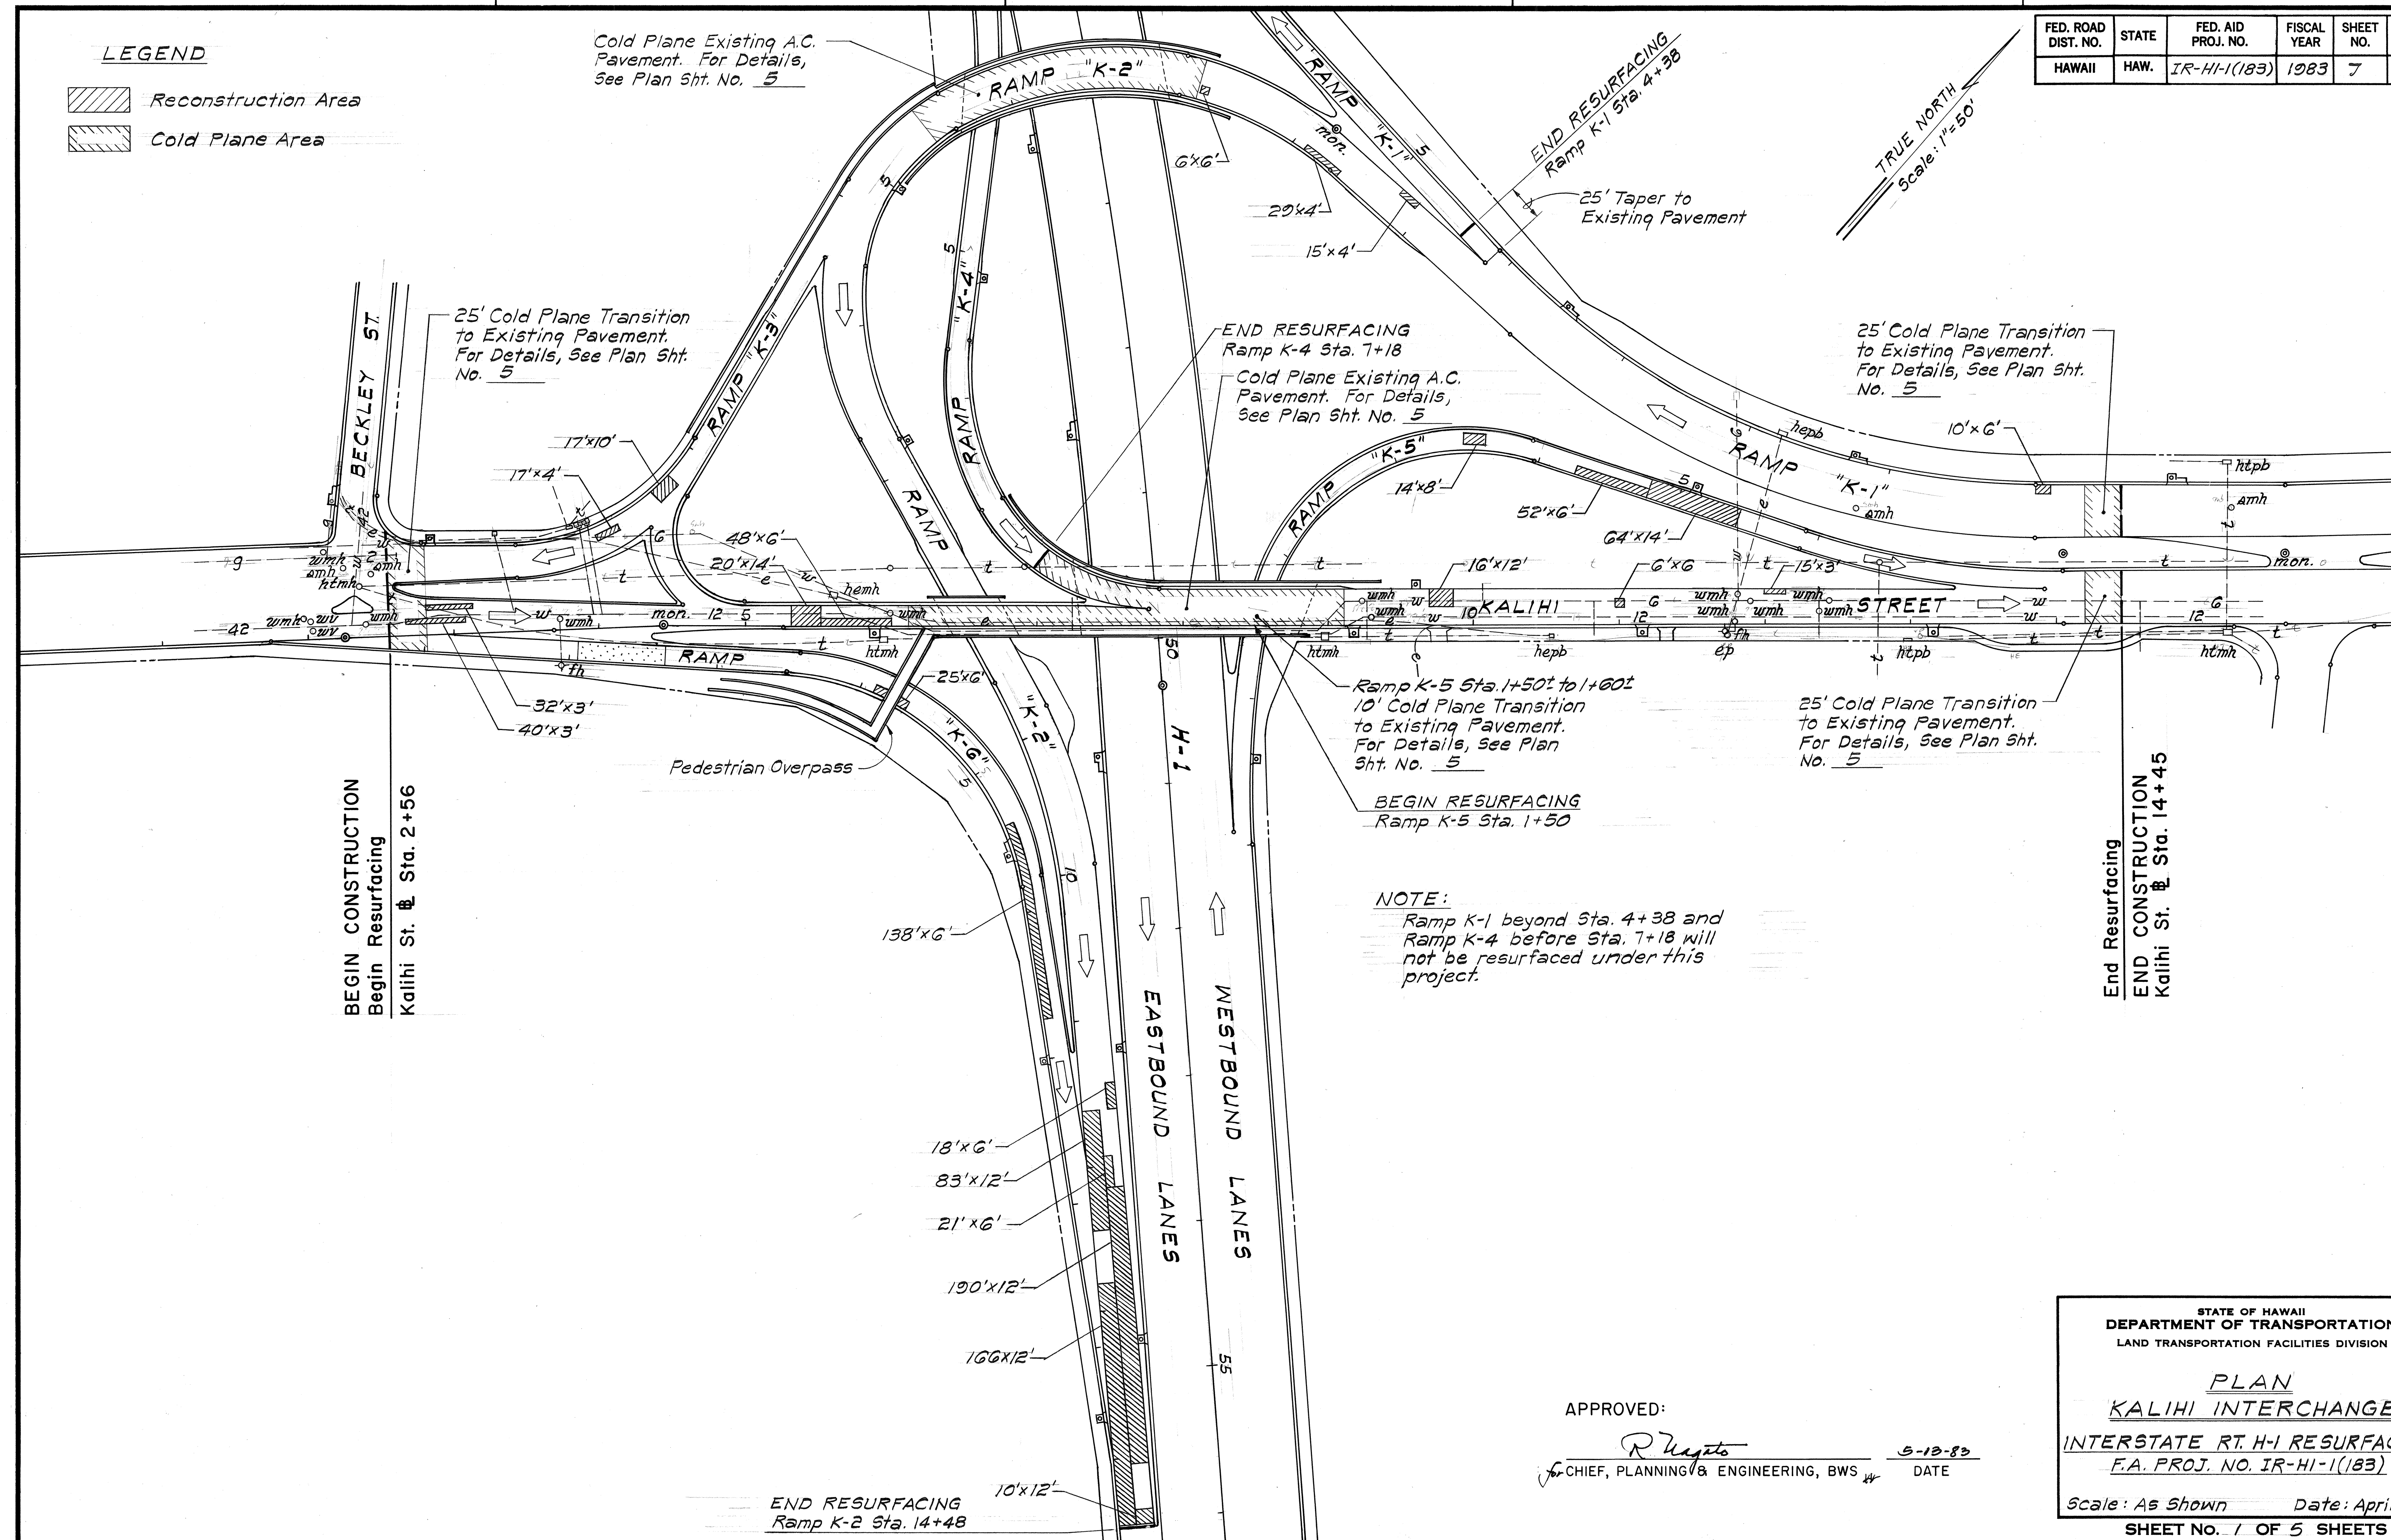

NOTE:

Ramp K-1 beyond Sta. 4+38 and Ramp K-4 before Sta. 7+18 will not be resurfaced under this project.

APPROVED:

R. Uyeto
CHIEF, PLANNING & ENGINEERING, BWS

5-12-83
DATE

STATE OF HAWAII
DEPARTMENT OF TRANSPORTATION
LAND TRANSPORTATION FACILITIES DIVISION


PLAN
KALIHI INTERCHANGE
INTERSTATE RT. H-1 RESURFACING
F.A. PROJ. NO. IR-HI-1(183)

Scale: As Shown Date: April, 1983
SHEET NO. 1 OF 5 SHEETS

ORIGINAL PLAN	SURVEY PLOTTED BY	DATE
NOTE BOOK	DRAWN BY	
	TRACED BY	
	CHECKED BY	
	QUANTITIES BY	
	CHECKED BY	

FED. ROAD DIST. NO.	STATE	PROJ. NO.	FISCAL YEAR	SHEET NO.	TOTAL SHEETS
HAWAII	HAW.	HI-I-02-83M	1983	8	30

True North
Scale: 1"=50'

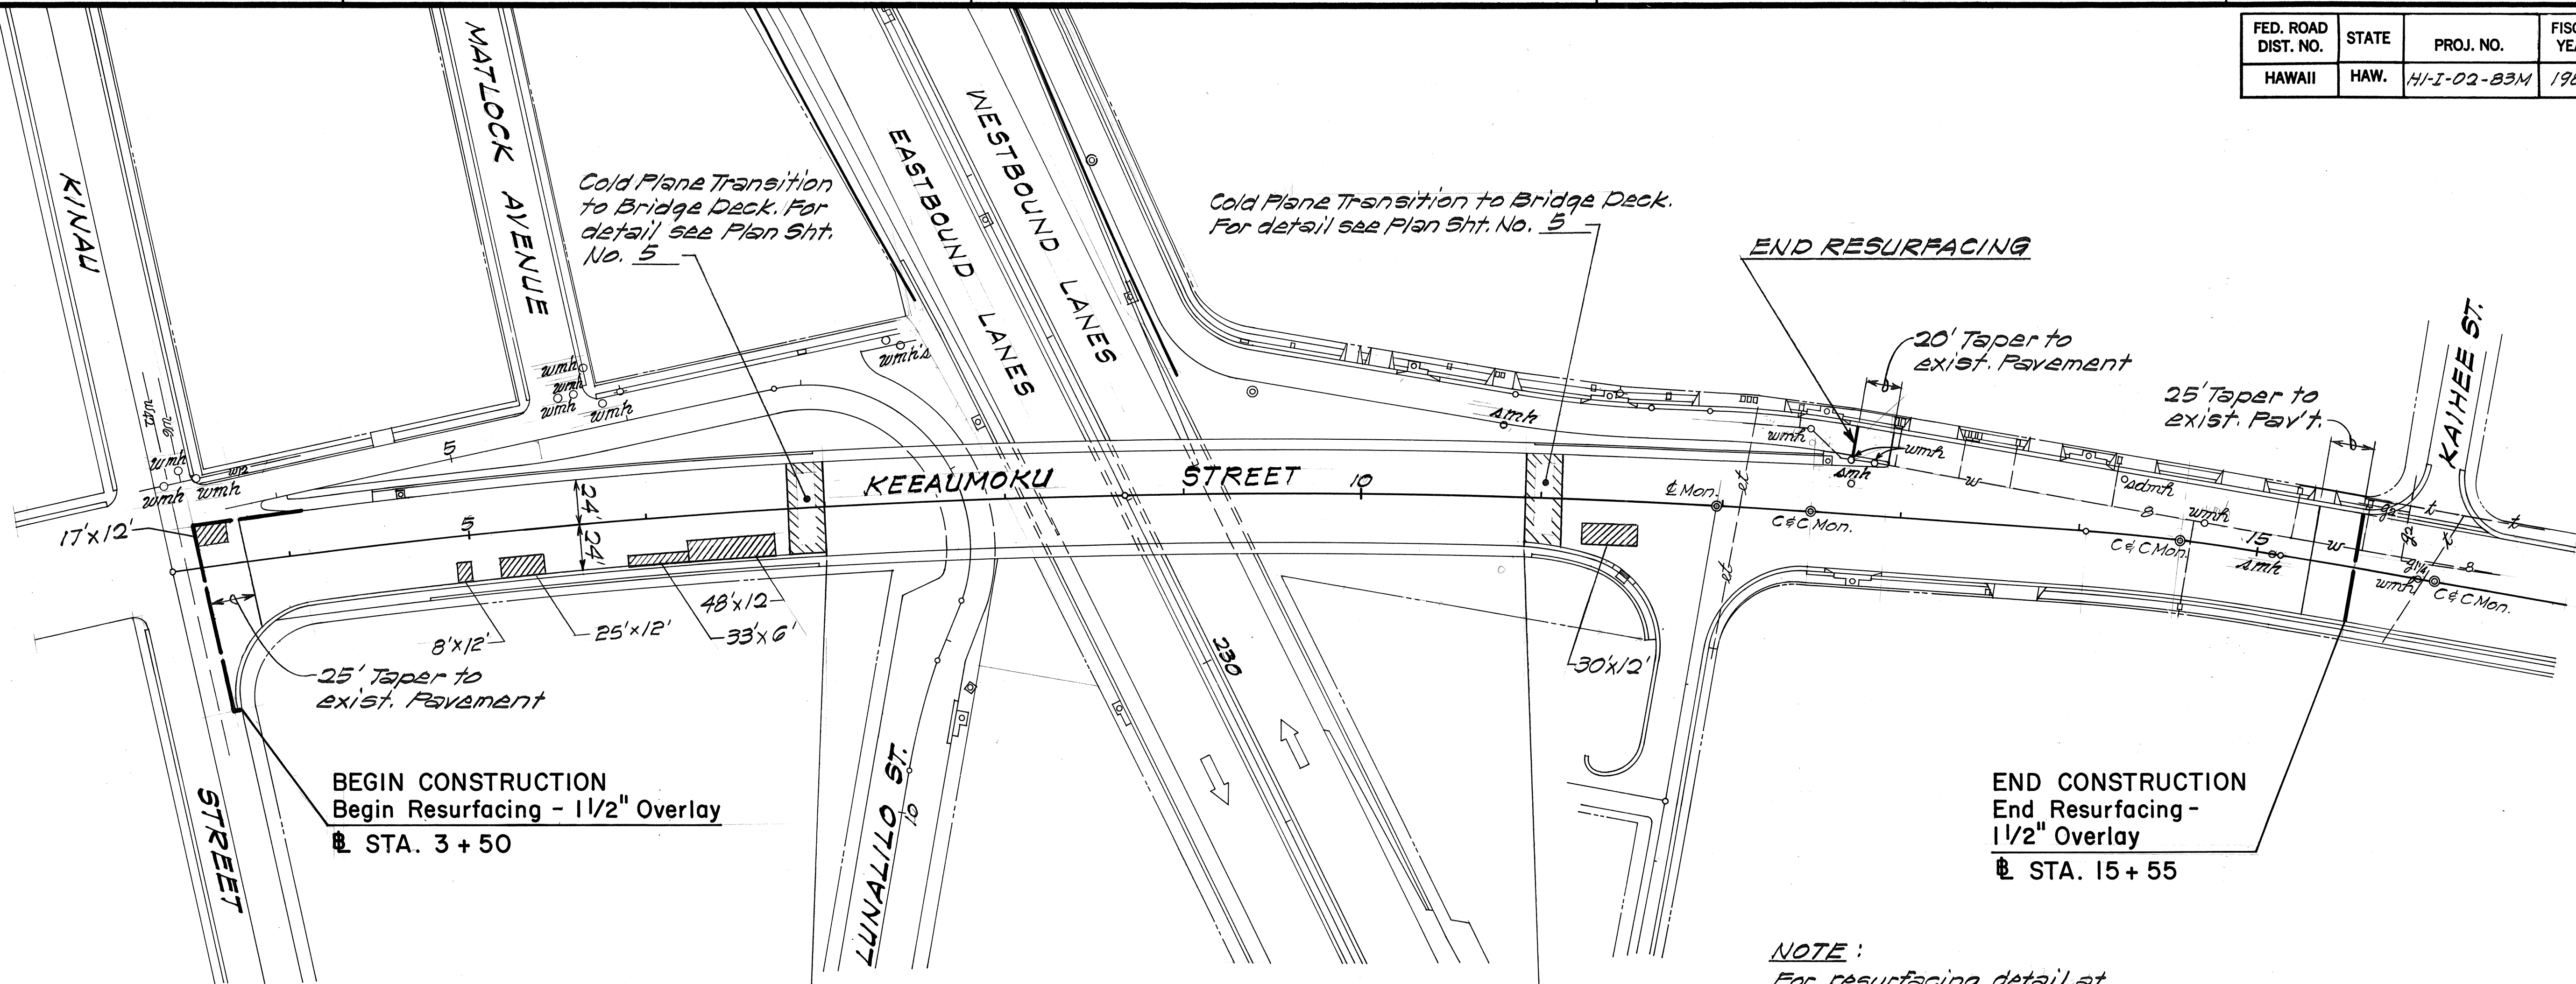

LEGEND

- Reconstruction Area
- Cold Plane Area

PLAN Scale: 1"= 50'

NOTE:

Contractor shall take all necessary precautions to protect the existing structure during removal of Asphalt Concrete. Structural damage as determined by the Engineer shall be repaired by the Contractor at his own expense, to the satisfaction of the Engineer.

NOTE:

For resurfacing detail at Curb & Gutter from
Sta. 3+50 Rt. to 7+00 ± Rt.,
Sta. 10+98 ± Rt. to 15+55 Rt. &
Sta. 12+98 ± Lt. to 15+55 Lt.
see Plan Sht. No. 5.

ORIGINAL PLAN	SURVEY PLOTTED BY	DATE
NOTED BY	DRAWN BY	
NOTED BY	TRACED BY	
NOTED BY	QUANTITIES BY	
NOTED BY	CHECKED BY	

APPROVED:


R. Hagito 5-13-83
CHIEF, PLANNING & ENGINEERING, BWS DATE

7/15/83	Replaced No Resurfacing on Structure with Remove Exist. A.C. Pav't. & Resurface. Added Note to Contractor.
DATE	REVISION

STATE OF HAWAII DEPARTMENT OF TRANSPORTATION LAND TRANSPORTATION FACILITIES DIVISION	
PLAN KEEAUMOKU ST. OVERPASS	
INTERSTATE RT. H-1 RESURFACING PROJ. NO. HI-I-02-83M	
Scale: As Shown	Date: April, 1983
SHEET NO. 2 OF 5 SHEETS	

FED. ROAD DIST. NO.	STATE	PROJ. NO.	FISCAL YEAR	SHEET NO.	TOTAL SHEETS
HAWAII	HAW.	HI-I-02-83M	1983	9	30

LEGEND

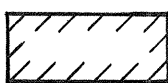-  Reconstruction Area
-  Cold Plane Area

For resurfacing details on Metcalf St. see Plan Sht. No. 95-1 R.

For resurfacing detail at Curb & Gutter see Plan Sht. No. 5

END RESURFACING

For resurfacing detail at Curb & Gutter see Plan Sht. No. 5

True North
Scale: 1"=50'

END RESURFACING

OLIVER ST.

For resurfacing detail at Curb & Gutter see Plan Sht. No. 5

END RESURFACING

END CONSTRUCTION
End Resurfacing - 2 1/2" Overlay
CL STA. 10+00

NOTE:

Taper 20' to existing Pavement for all RESURFACING ENDS except where otherwise noted.

PLAN

Scale: 1"= 50'

BEGIN CONSTRUCTION


CL STA. 0+70

Remove exist. A.C. Curb & install Bituminous Curb, Type 6. For detail see this sheet.
Estimated Quantity 50 L.F.

25' Cold Plane Transition to exist. Conc. Pav't. For detail see Plan Sht. No. 5

Cold Plane exist. A.C. Pavement. For detail see Plan Sht. No. 5

Begin Resurfacing - 2 1/2" Overlay
CL STA. 1+50

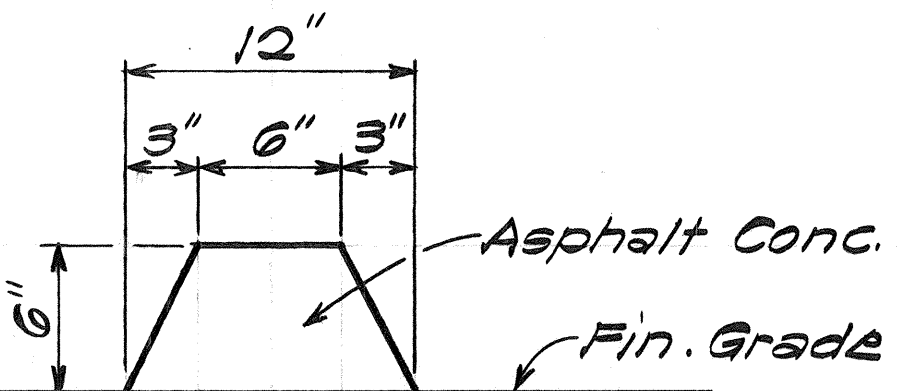

CURB, TYPE 6
BITUMINOUS CURB
Scale: 1 1/2"=1'-0"

APPROVED:


CHIEF, PLANNING & ENGINEERING, BWS
DATE 9-19-83

7/15/83	Deleted End Resurfacing arrow & 20' Taper on Metcalf St. towards Alexander St. Added Match Line & Stationing to reflect increased scope of work.
DATE	REVISION

STATE OF HAWAII
DEPARTMENT OF TRANSPORTATION
LAND TRANSPORTATION FACILITIES DIVISION

PLAN
McCULLY ST. OVERPASS

INTERSTATE RT. H-1 RESURFACING
PROJ. NO. HI-I-02-83M


Scale: As Shown Date: April, 1983
SHEET No. 3 OF 5 SHEETS

FED. ROAD DIST. NO.	STATE	FED. AID PROJ. NO.	FISCAL YEAR	SHEET NO.	TOTAL SHEETS
HAWAII	HAW.	HI-1-02-83M	1984	95-1R	30

LEGEND

 Reconstruction Area

TRUE NORTH
SCALE: 1" = 40'

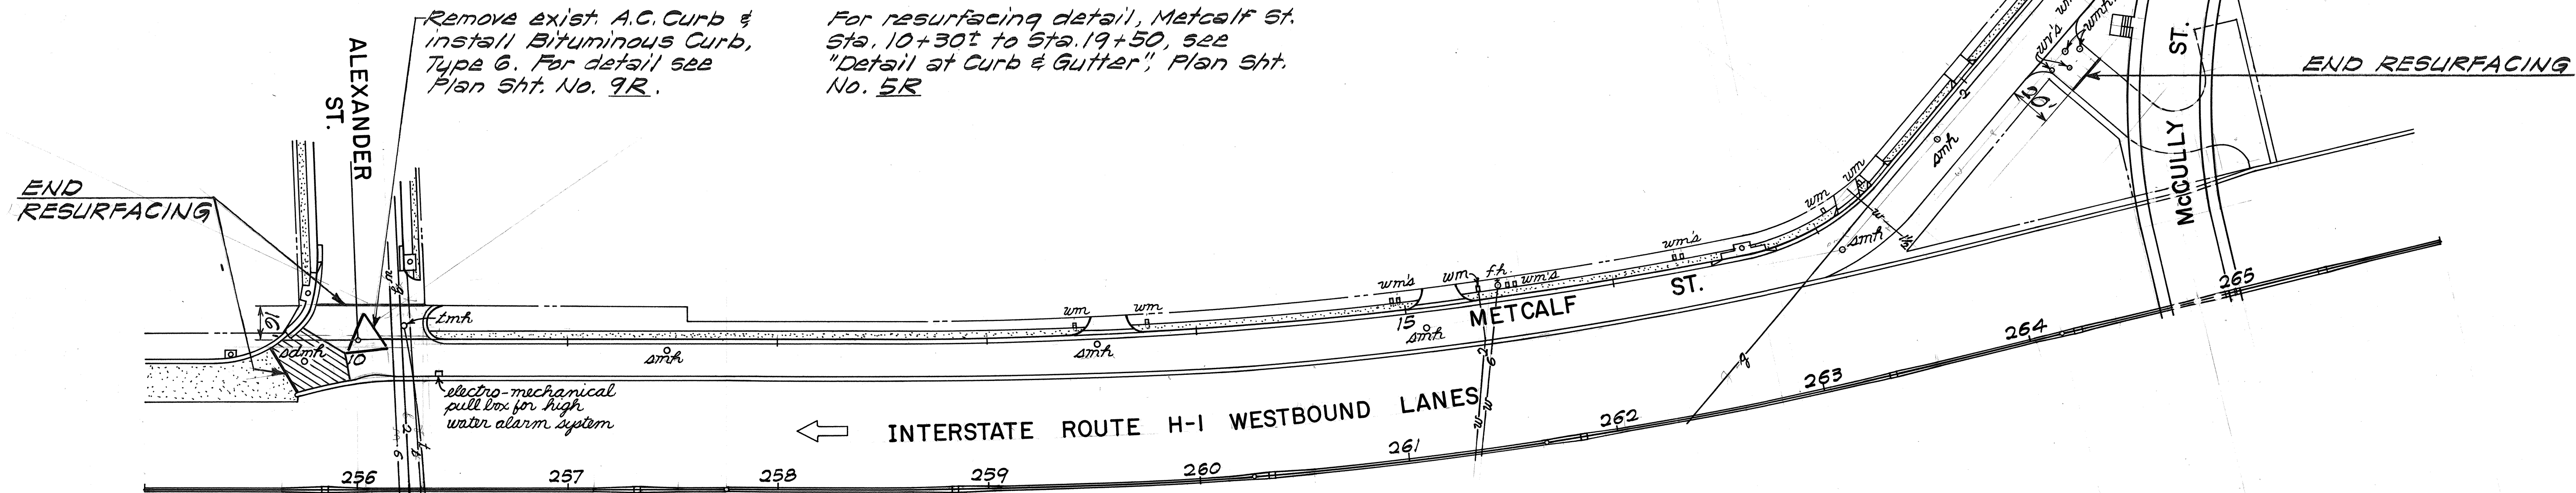

NOTE:
Taper 20' to existing Pavement for all RESURFACING ENDS except where otherwise noted.

PLAN

Scale: 1" = 40'

ORIGINAL PLAN	DATE
SURVEY PLOTTED BY	
DRAWN BY	
TRACED BY	
QUANTITIES BY	
CHECKED BY	
NOTE BOOK	
No.	

APPROVED:

R. Vagstad
for CHIEF, PLANNING & ENGINEERING, BWS 8-4-83
DATE


STATE OF HAWAII
DEPARTMENT OF TRANSPORTATION
LAND TRANSPORTATION FACILITIES DIVISION

PLAN
METCALF ST.

INTERSTATE RT. H-1 RESURFACING
PROJ. NO. HI-1-02-83M


Scale: As Shown Date: July, 1983
SHEET NO. 32 OF 5 SHEETS

FED. ROAD DIST. NO.	STATE	PROJ. NO.	FISCAL YEAR	SHEET NO.	TOTAL SHEETS
HAWAII	HAW.	HI-1-02-83M	1983	10	30

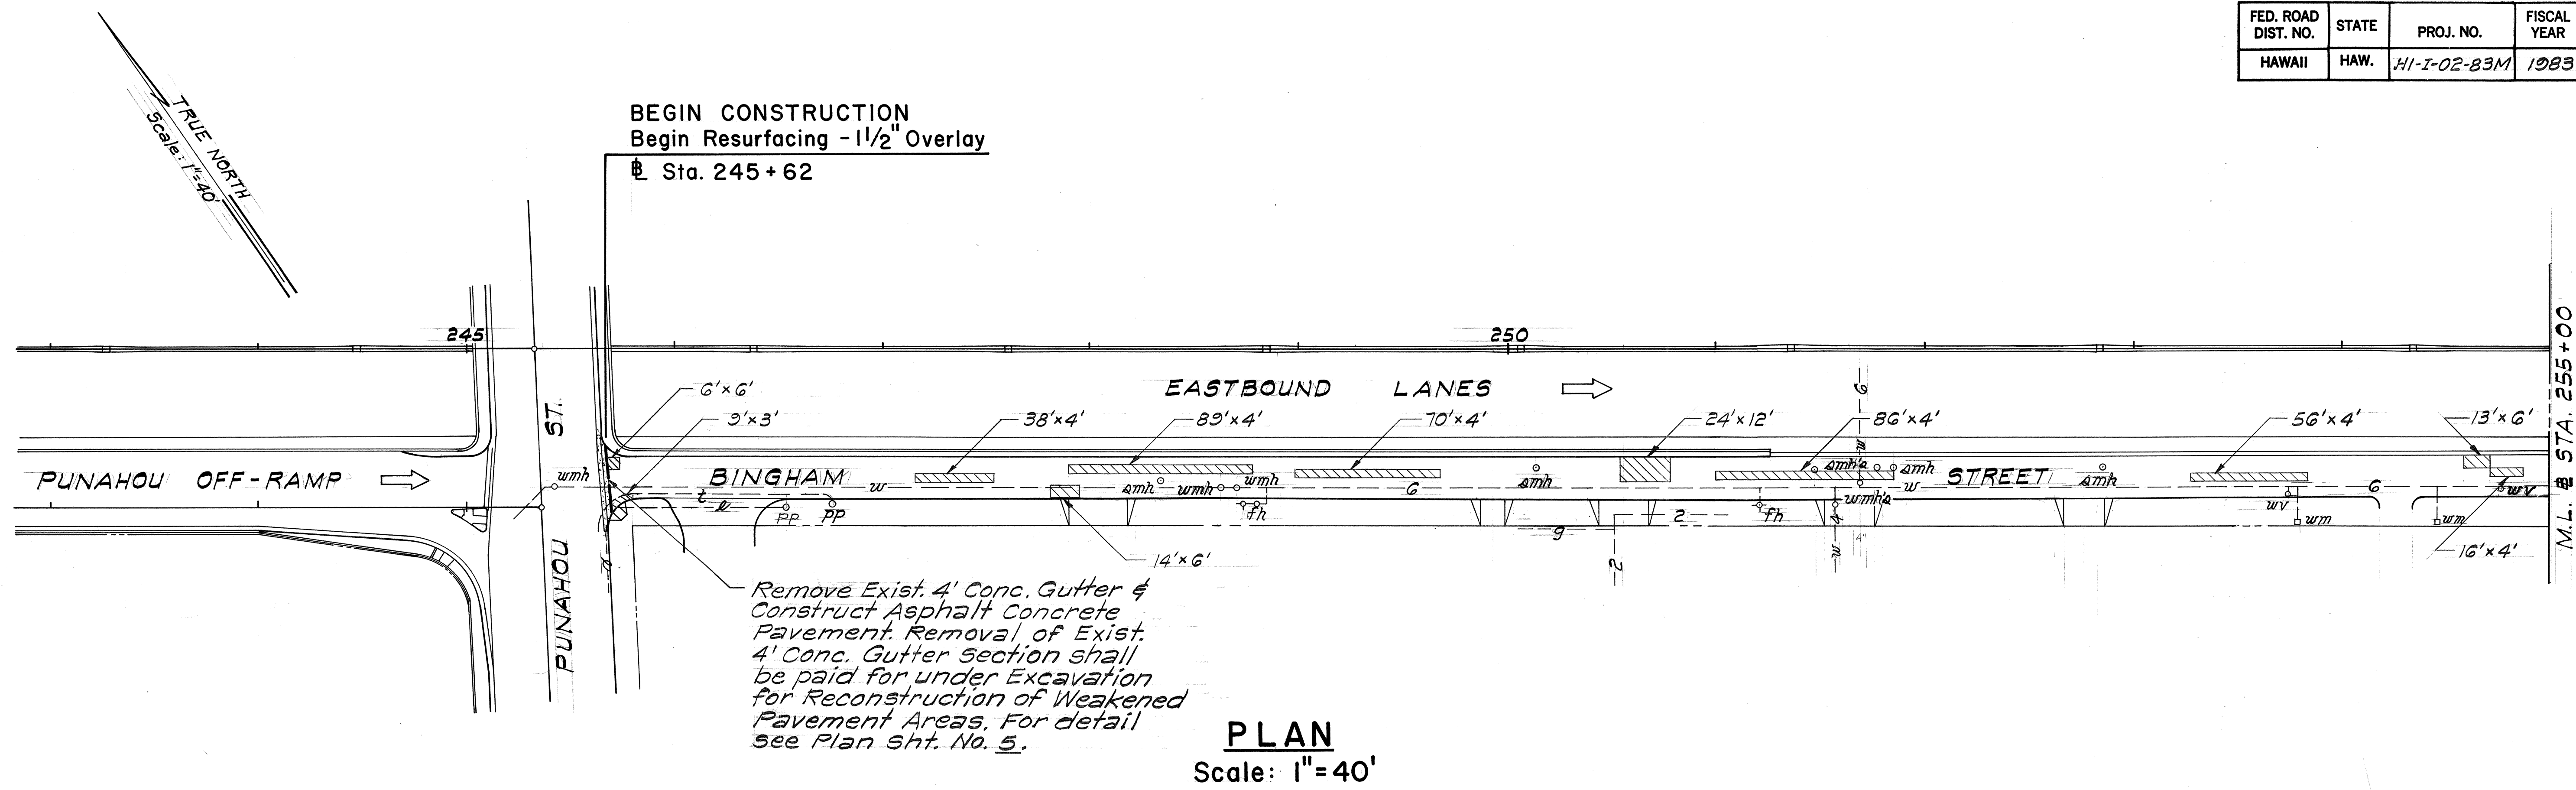

PLAN
Scale: 1"=40'

LEGEND
 Reconstruction Area

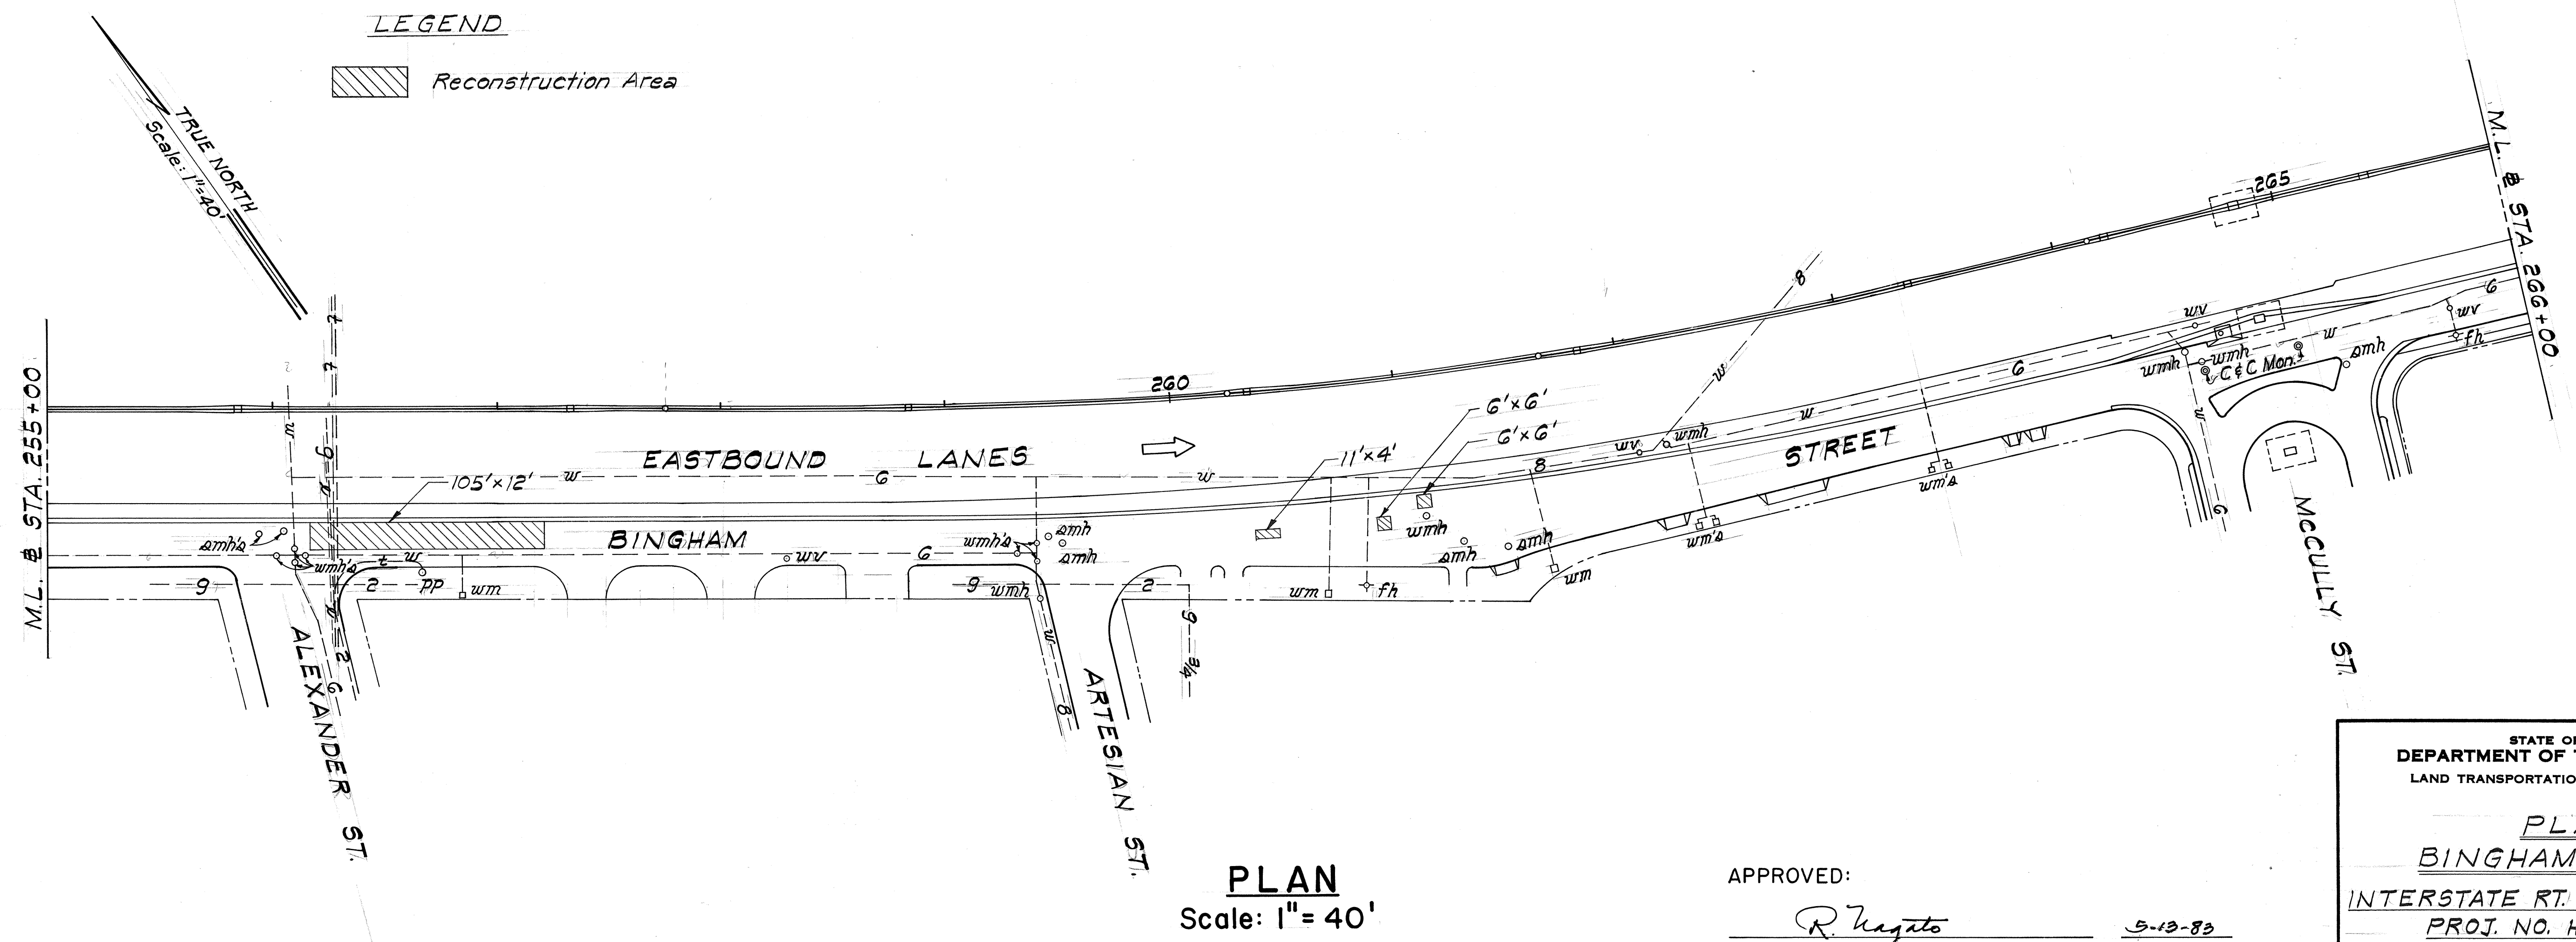

PLAN
Scale: 1"=40'

APPROVED:

CHIEF, PLANNING & ENGINEERING, BWS DATE 5-13-83


STATE OF HAWAII
DEPARTMENT OF TRANSPORTATION
LAND TRANSPORTATION FACILITIES DIVISION

PLAN
BINGHAM STREET
INTERSTATE RT. H-1 RESURFACING
PROJ. NO. HI-1-02-83M

Scale: As Shown Date: April, 1983
SHEET NO. 4 OF 5 SHEETS

SURVEY PLOTTED BY	DATE
DRAWN BY	
TRACED BY	
CHECKED BY	
QUANTITIES BY	
CHECKED BY	
ORIGINAL PLAN	No.

FED. ROAD DIST. NO.	STATE	PROJ. NO.	FISCAL YEAR	SHEET NO.	TOTAL SHEETS
HAWAII	HAW.	HI-I-02-83M	1983	11	30

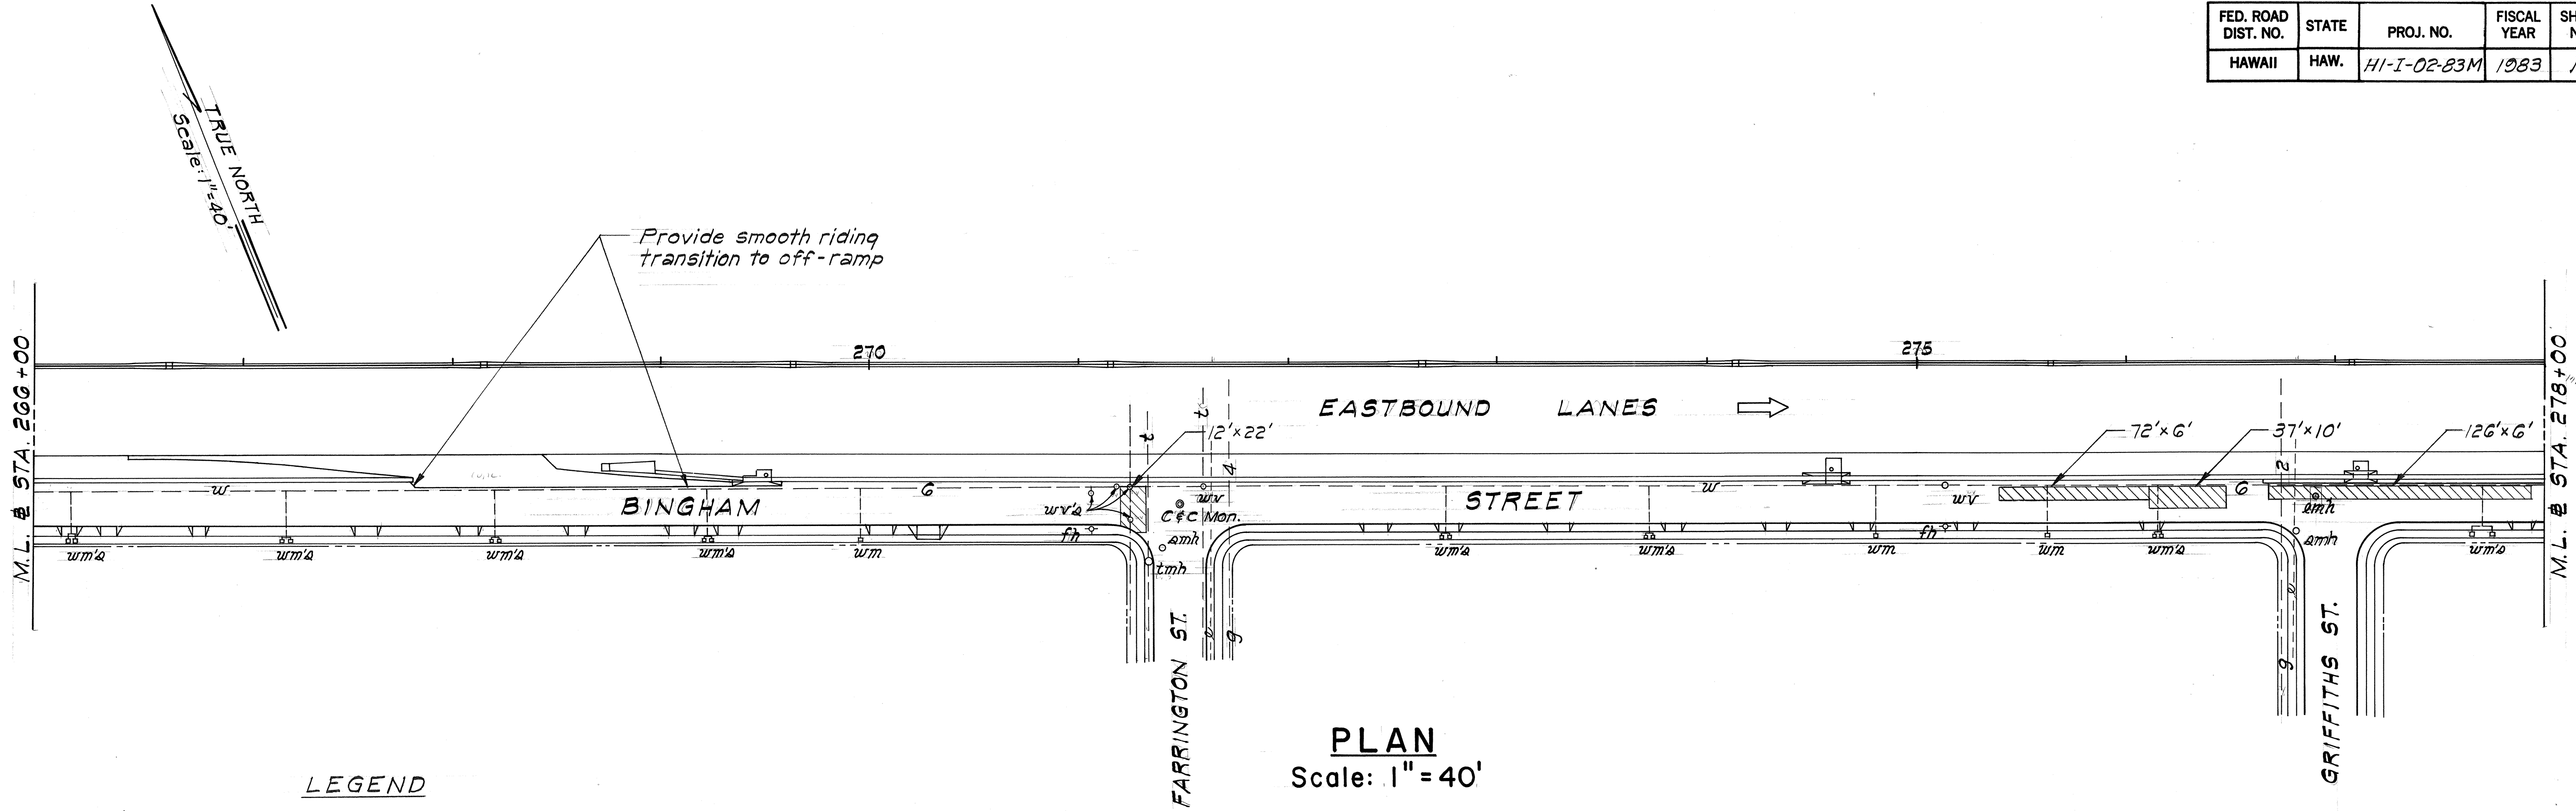

SURVEY PLOTTED BY	DATE
DRAWN BY	
TRACED BY	
QUANTITIES BY	
CHECKED BY	
ORIGINAL PLAN	
NOTE BOOK	
No.	

APPROVED:

R. Hays
CHIEF, PLANNING & ENGINEERING, BWS
5-12-83
DATE

STATE OF HAWAII
DEPARTMENT OF TRANSPORTATION
LAND TRANSPORTATION FACILITIES DIVISION

PLAN
BINGHAM STREET
INTERSTATE RT. H-1 RESURFACING
PROJ. NO. HI-I-02-83M

Scale: As Shown Date: April, 1983
SHEET NO. 5 OF 5 SHEETS