



ORIGINAL SURVEY	SURVEYED
BY	DATE
NOTEBOOK NO.	AREA
NO.	AREAS CHECKED

FINAL SURVEY	SURVEYED
BY	DATE
NOTEBOOK NO.	TEMPLATE PLOTTED
NO.	AREAS AREAS CHECKED

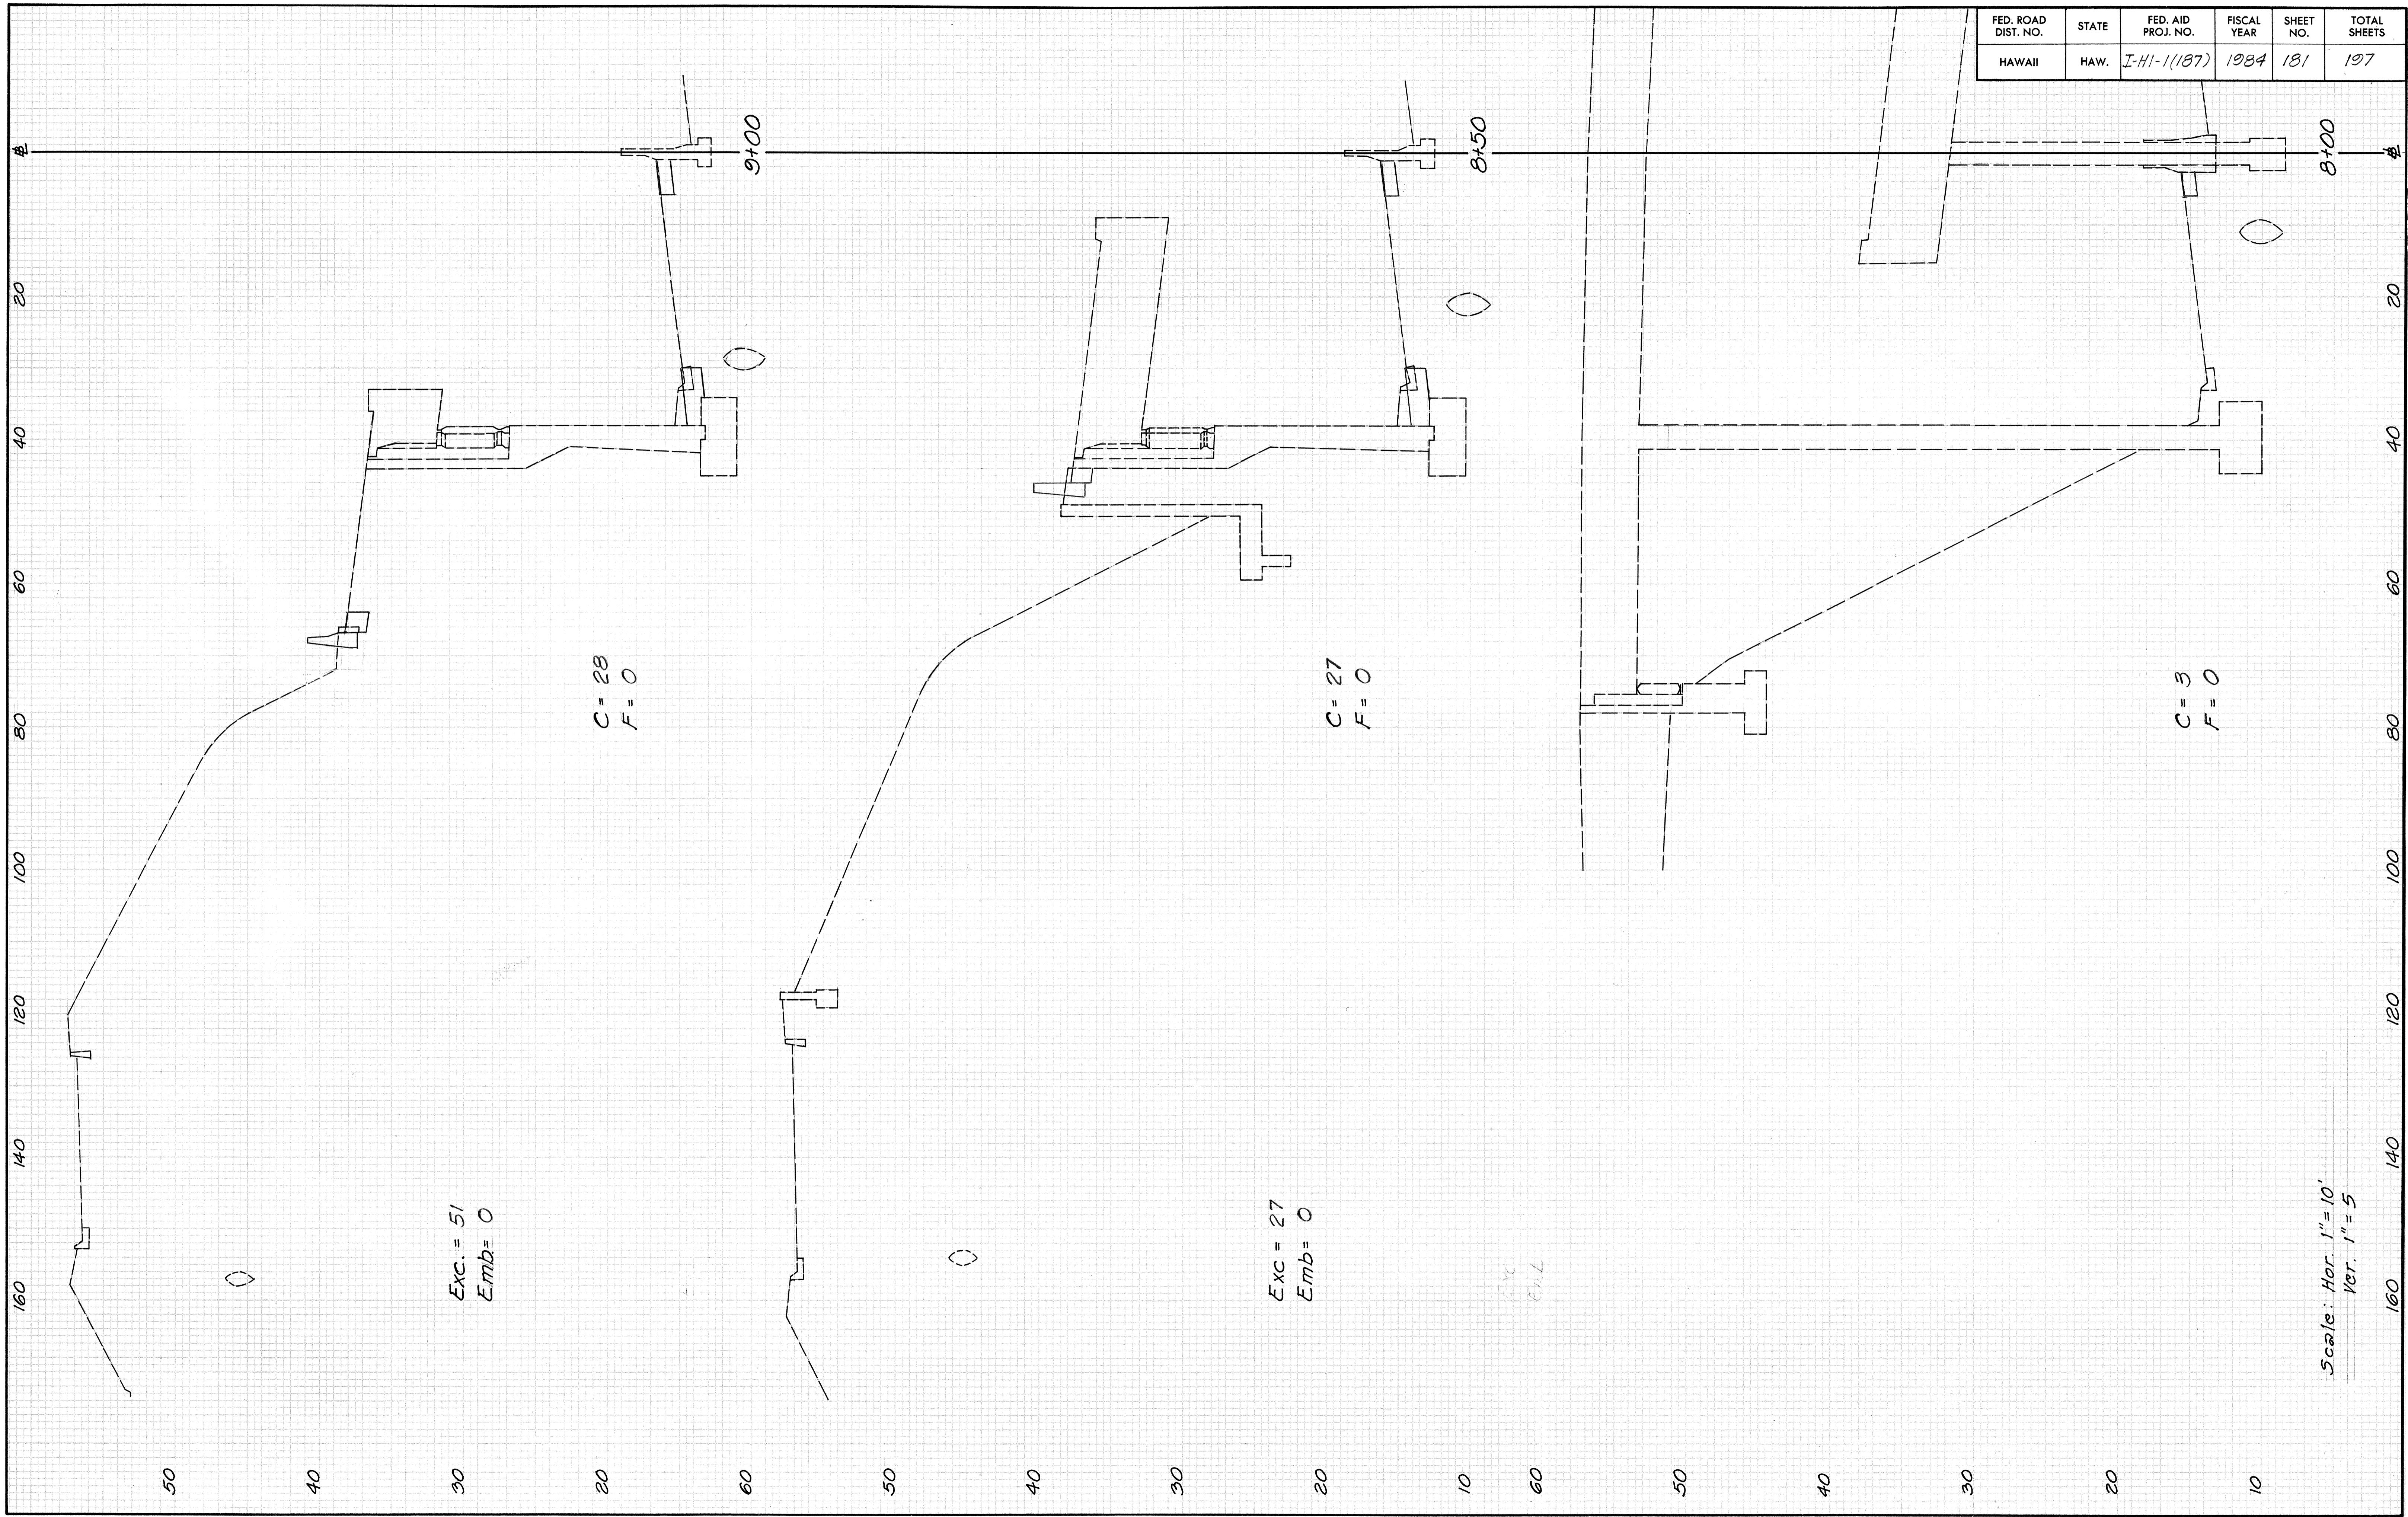


FED. ROAD DIST. NO.	STATE	FED. AID PROJ. NO.	FISCAL YEAR	SHEET NO.	TOTAL SHEETS
HAWAII	HAW.	I-HI-1(187)	1984	182	197

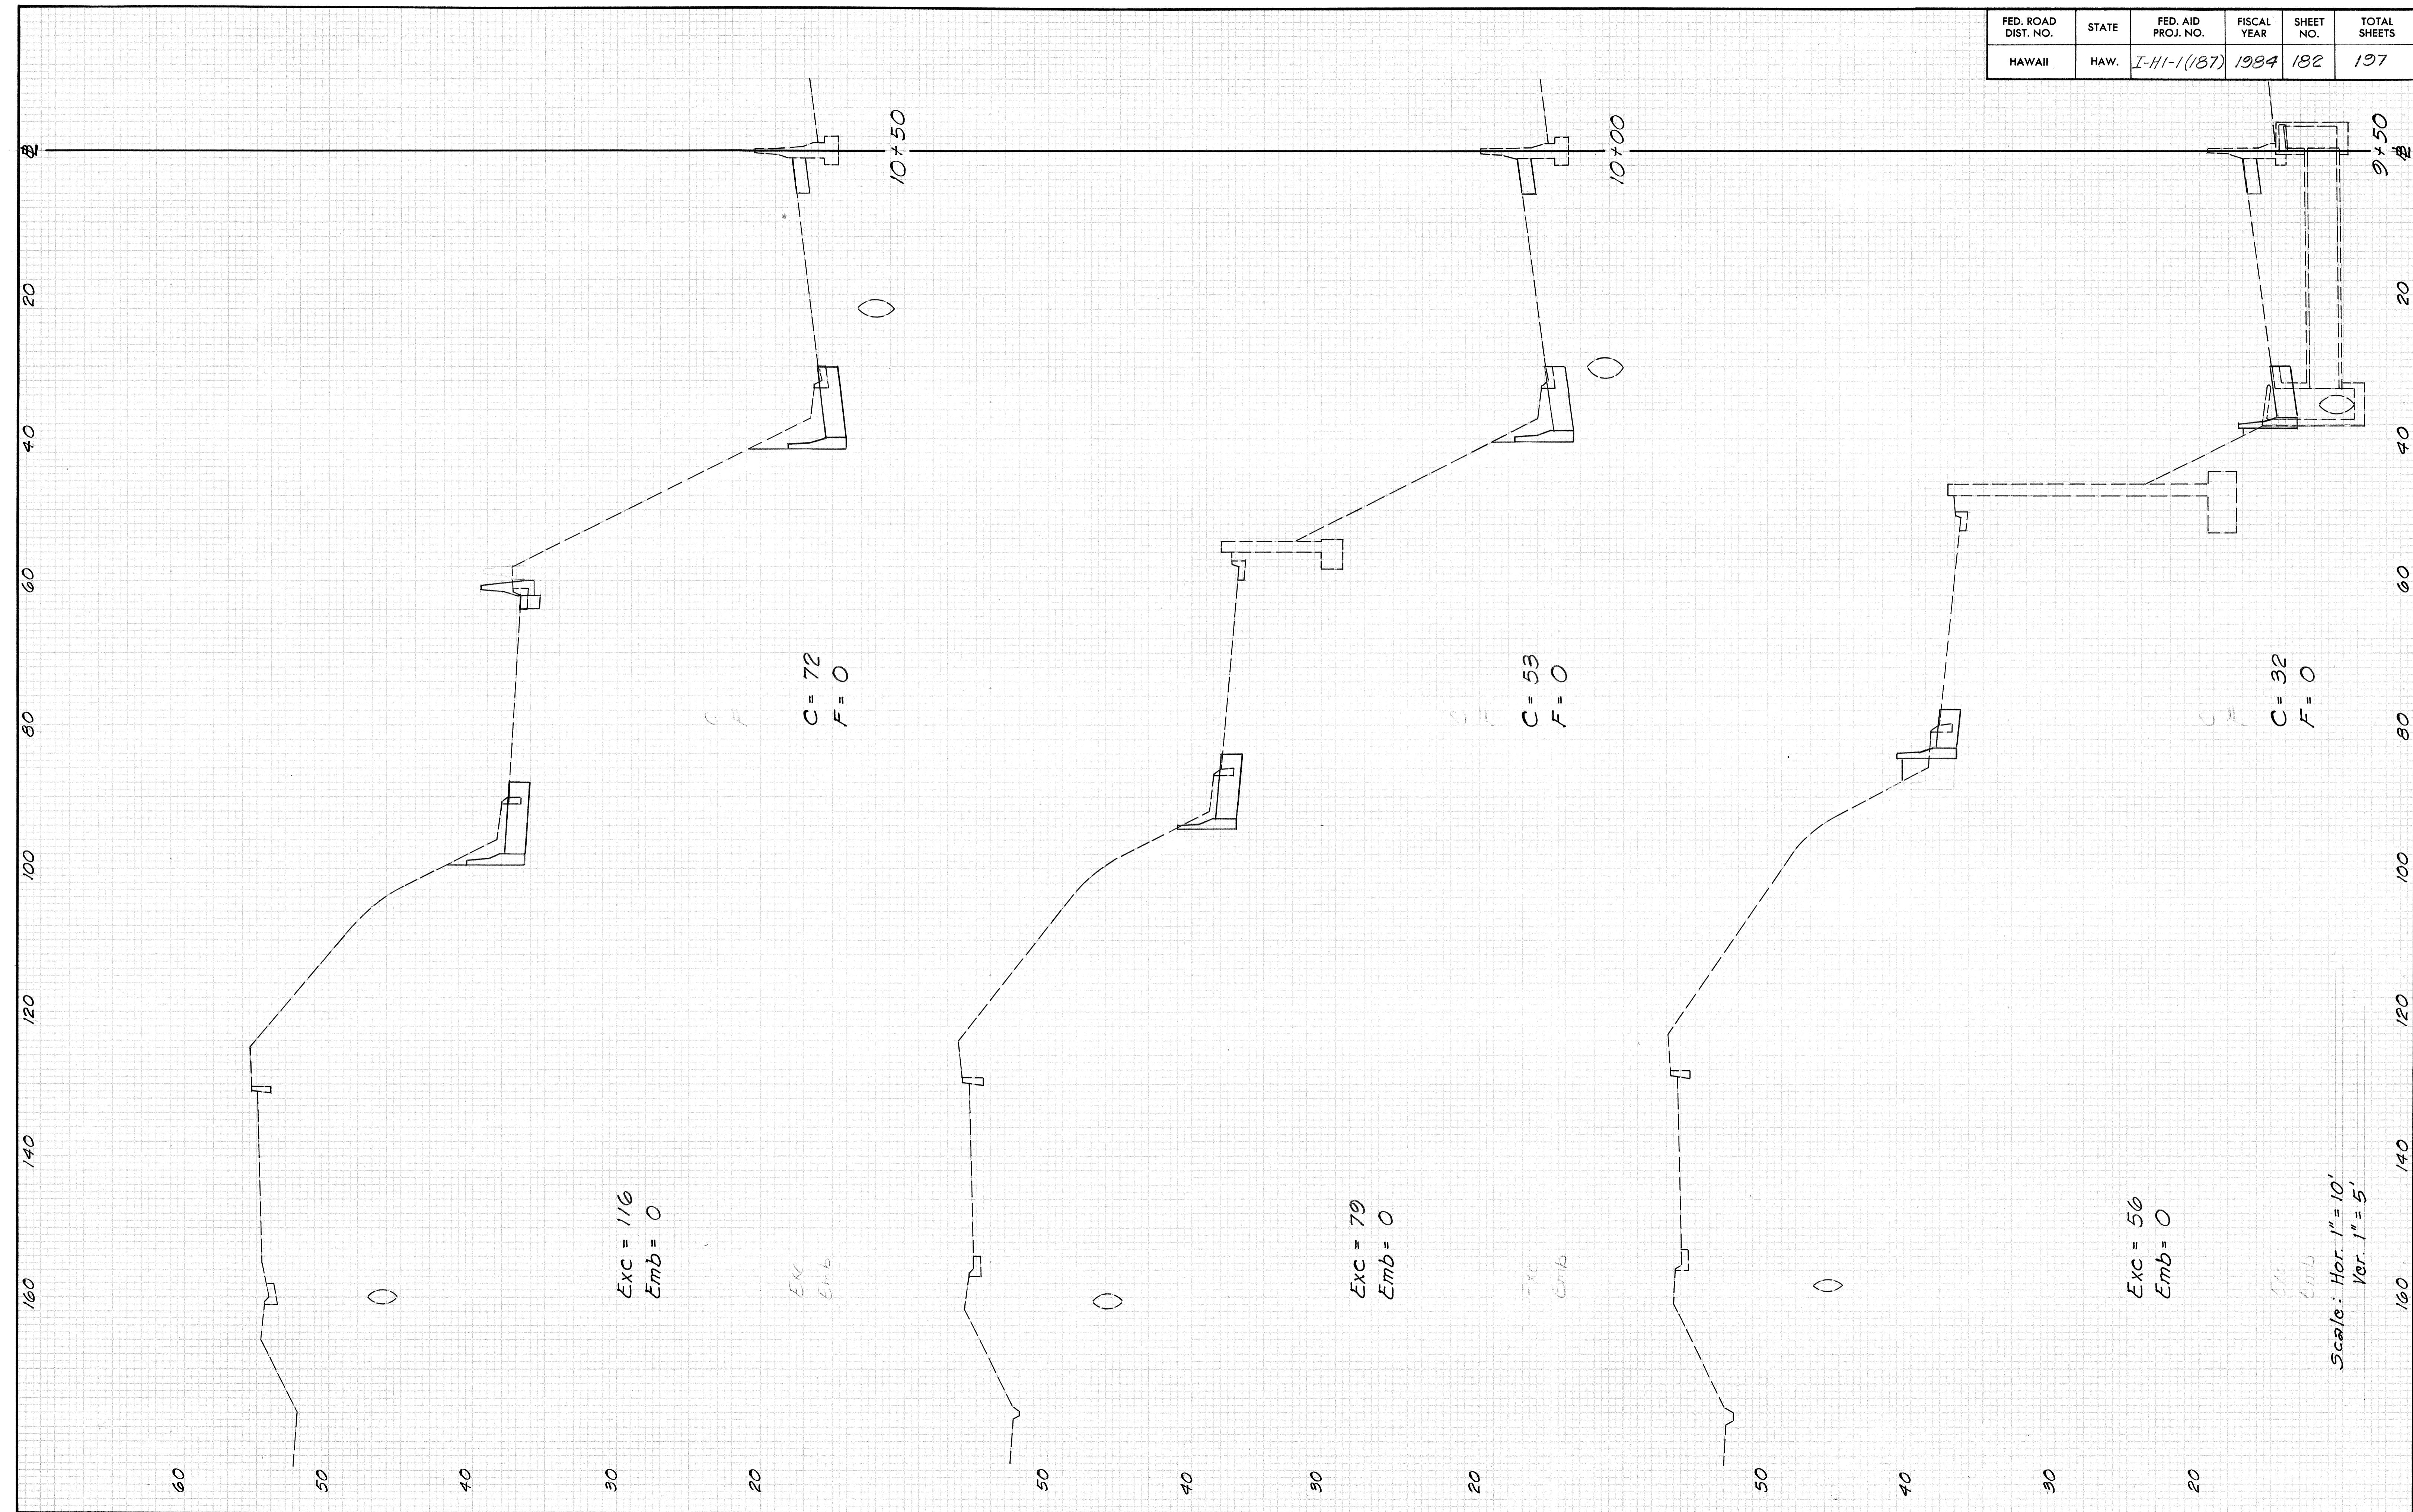


ORIGINAL SURVEY	SURVEYED BY	DATE
PLOTTED	PIOTTED	
NOTE BOOK	TEMBATE	
BO	AREAS	AREAS CHECKED

FINAL SURVEY	SURVEYED BY	DATE
PLOTTED	PIOTTED	
NOTE BOOK	TEMBATE	
NO.	AREAS	AREAS CHECKED

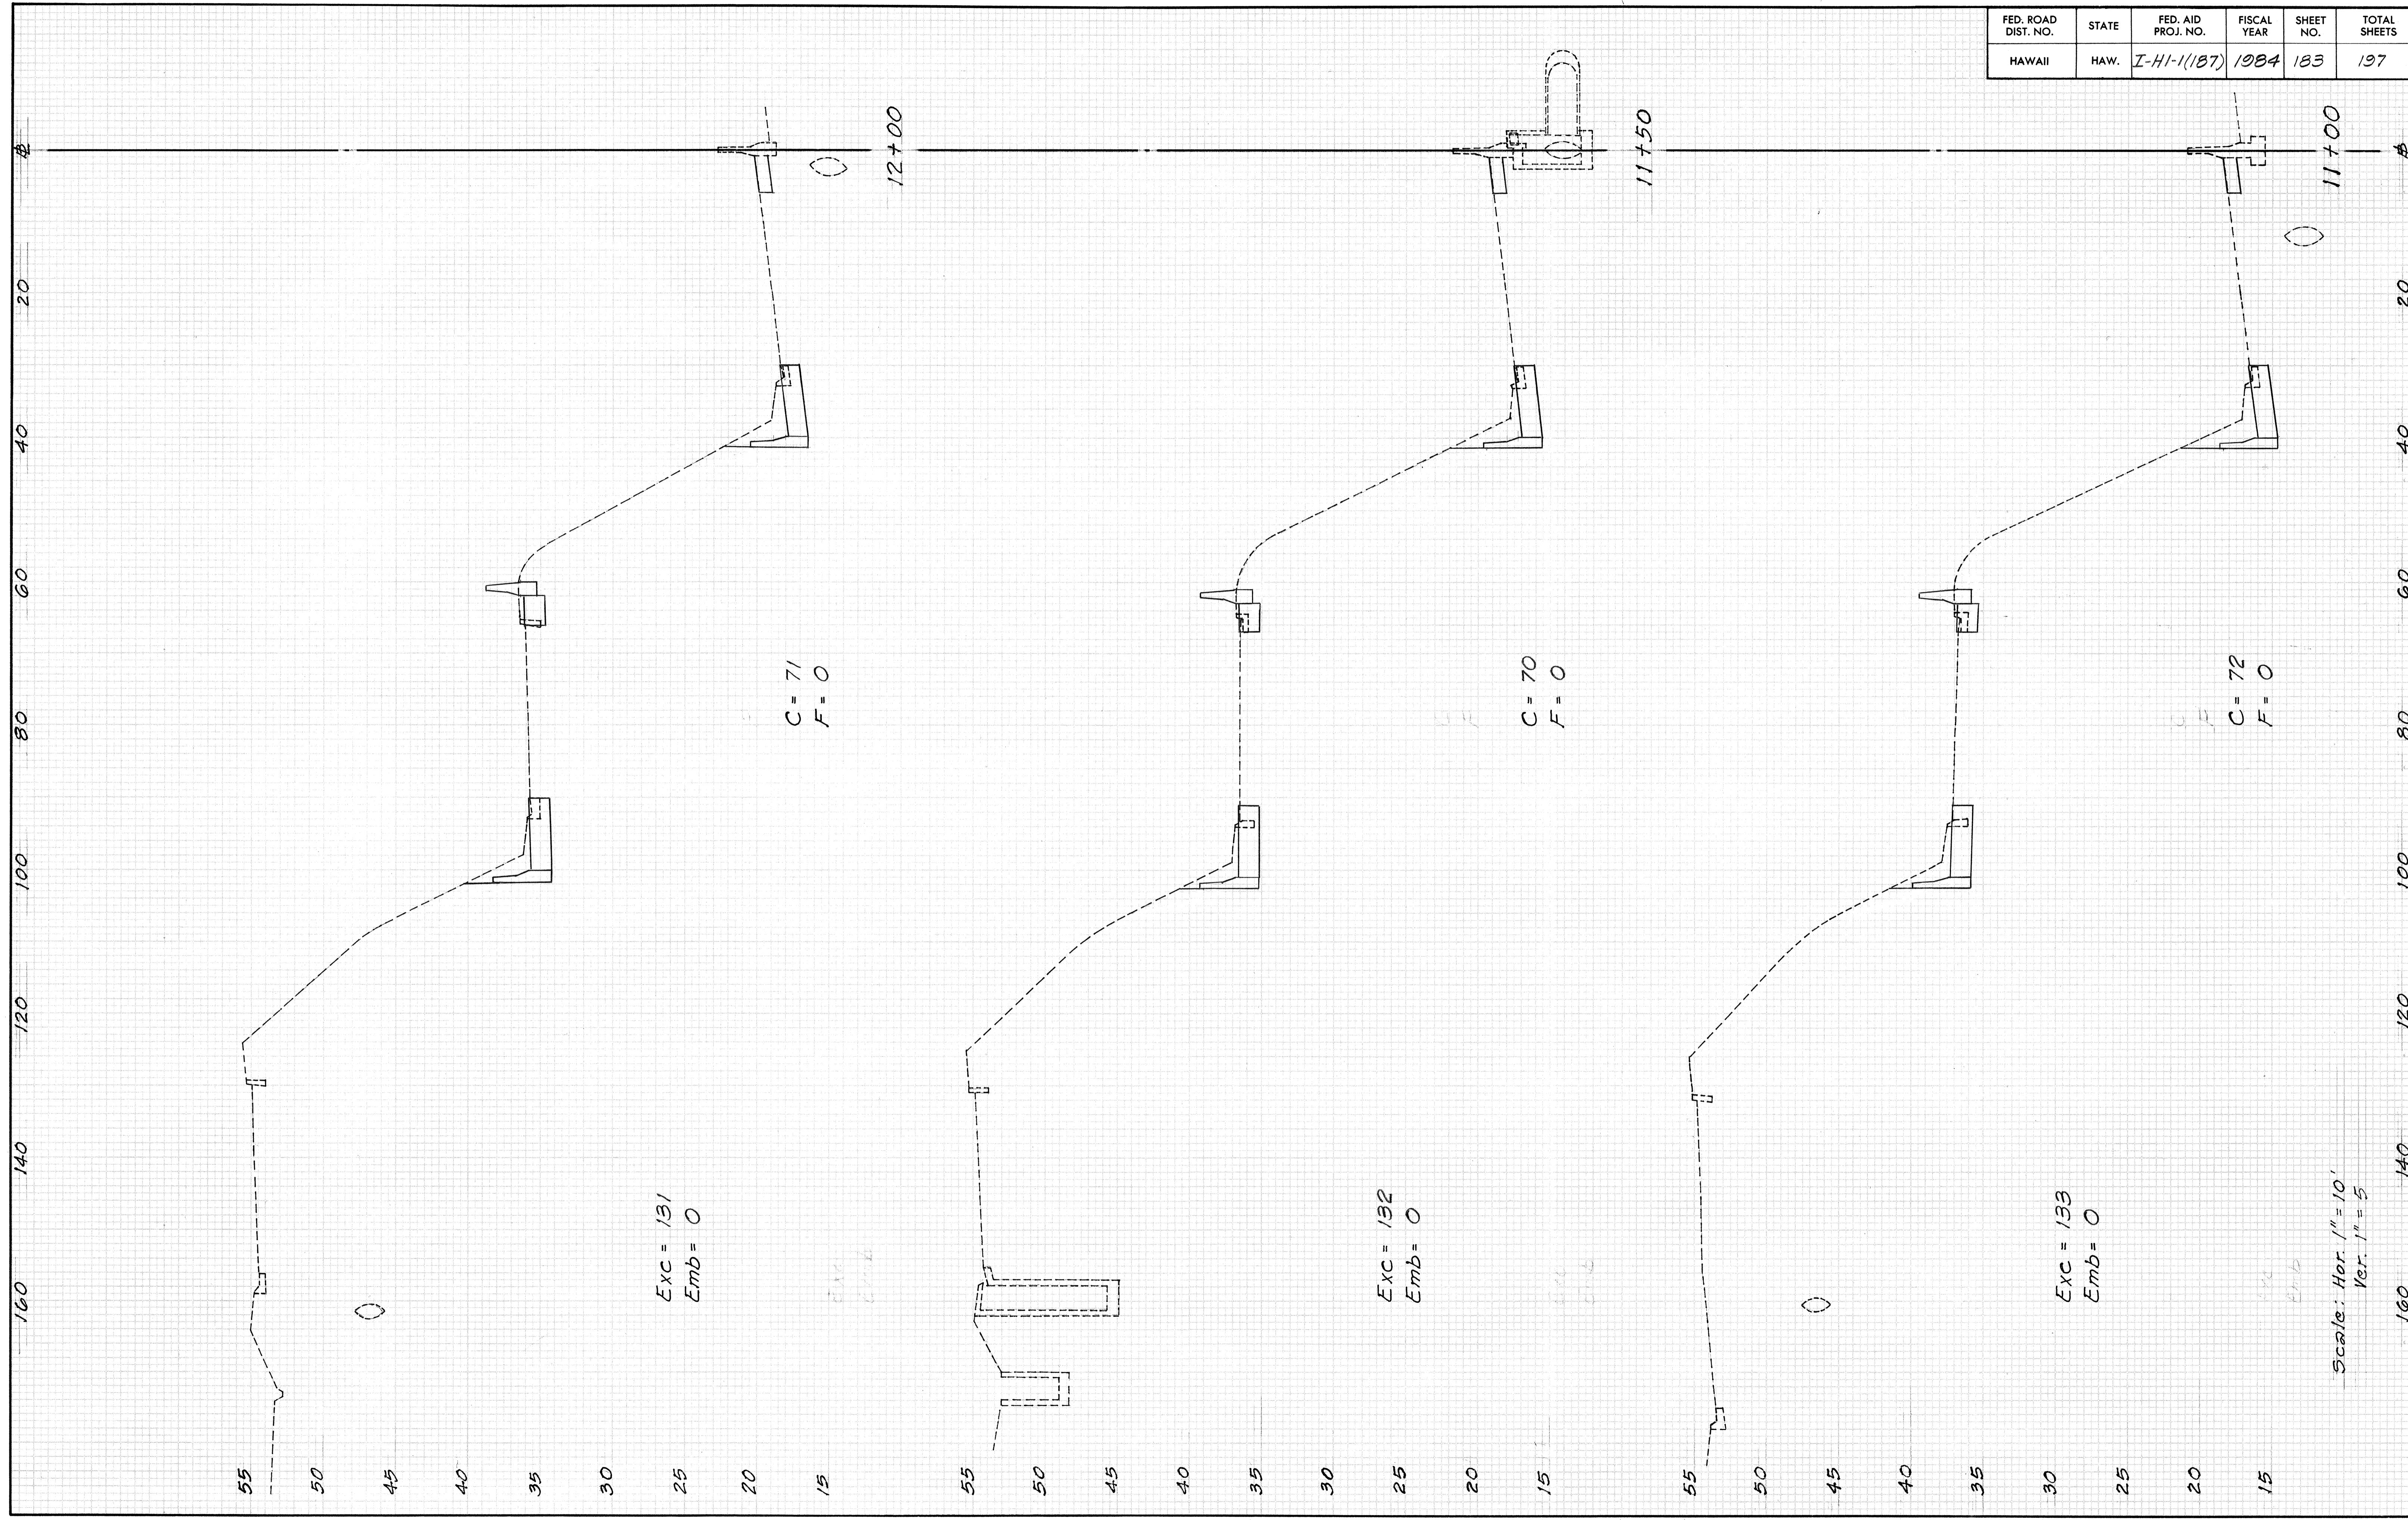


FED. ROAD DIST. NO.	STATE	FED. AID PROJ. NO.	FISCAL YEAR	HEET NO.	TOTAL SHEETS
HAWAII	HAW.	I-HI-1(187)	1984	183	197


FED. ROAD DIST. NO.	STATE	FED. AID PROJ. NO.	FISCAL YEAR	SHEET NO.	TOTAL SHEETS
HAWAII	HAW.	I-HI-1(187)	1984	184	197

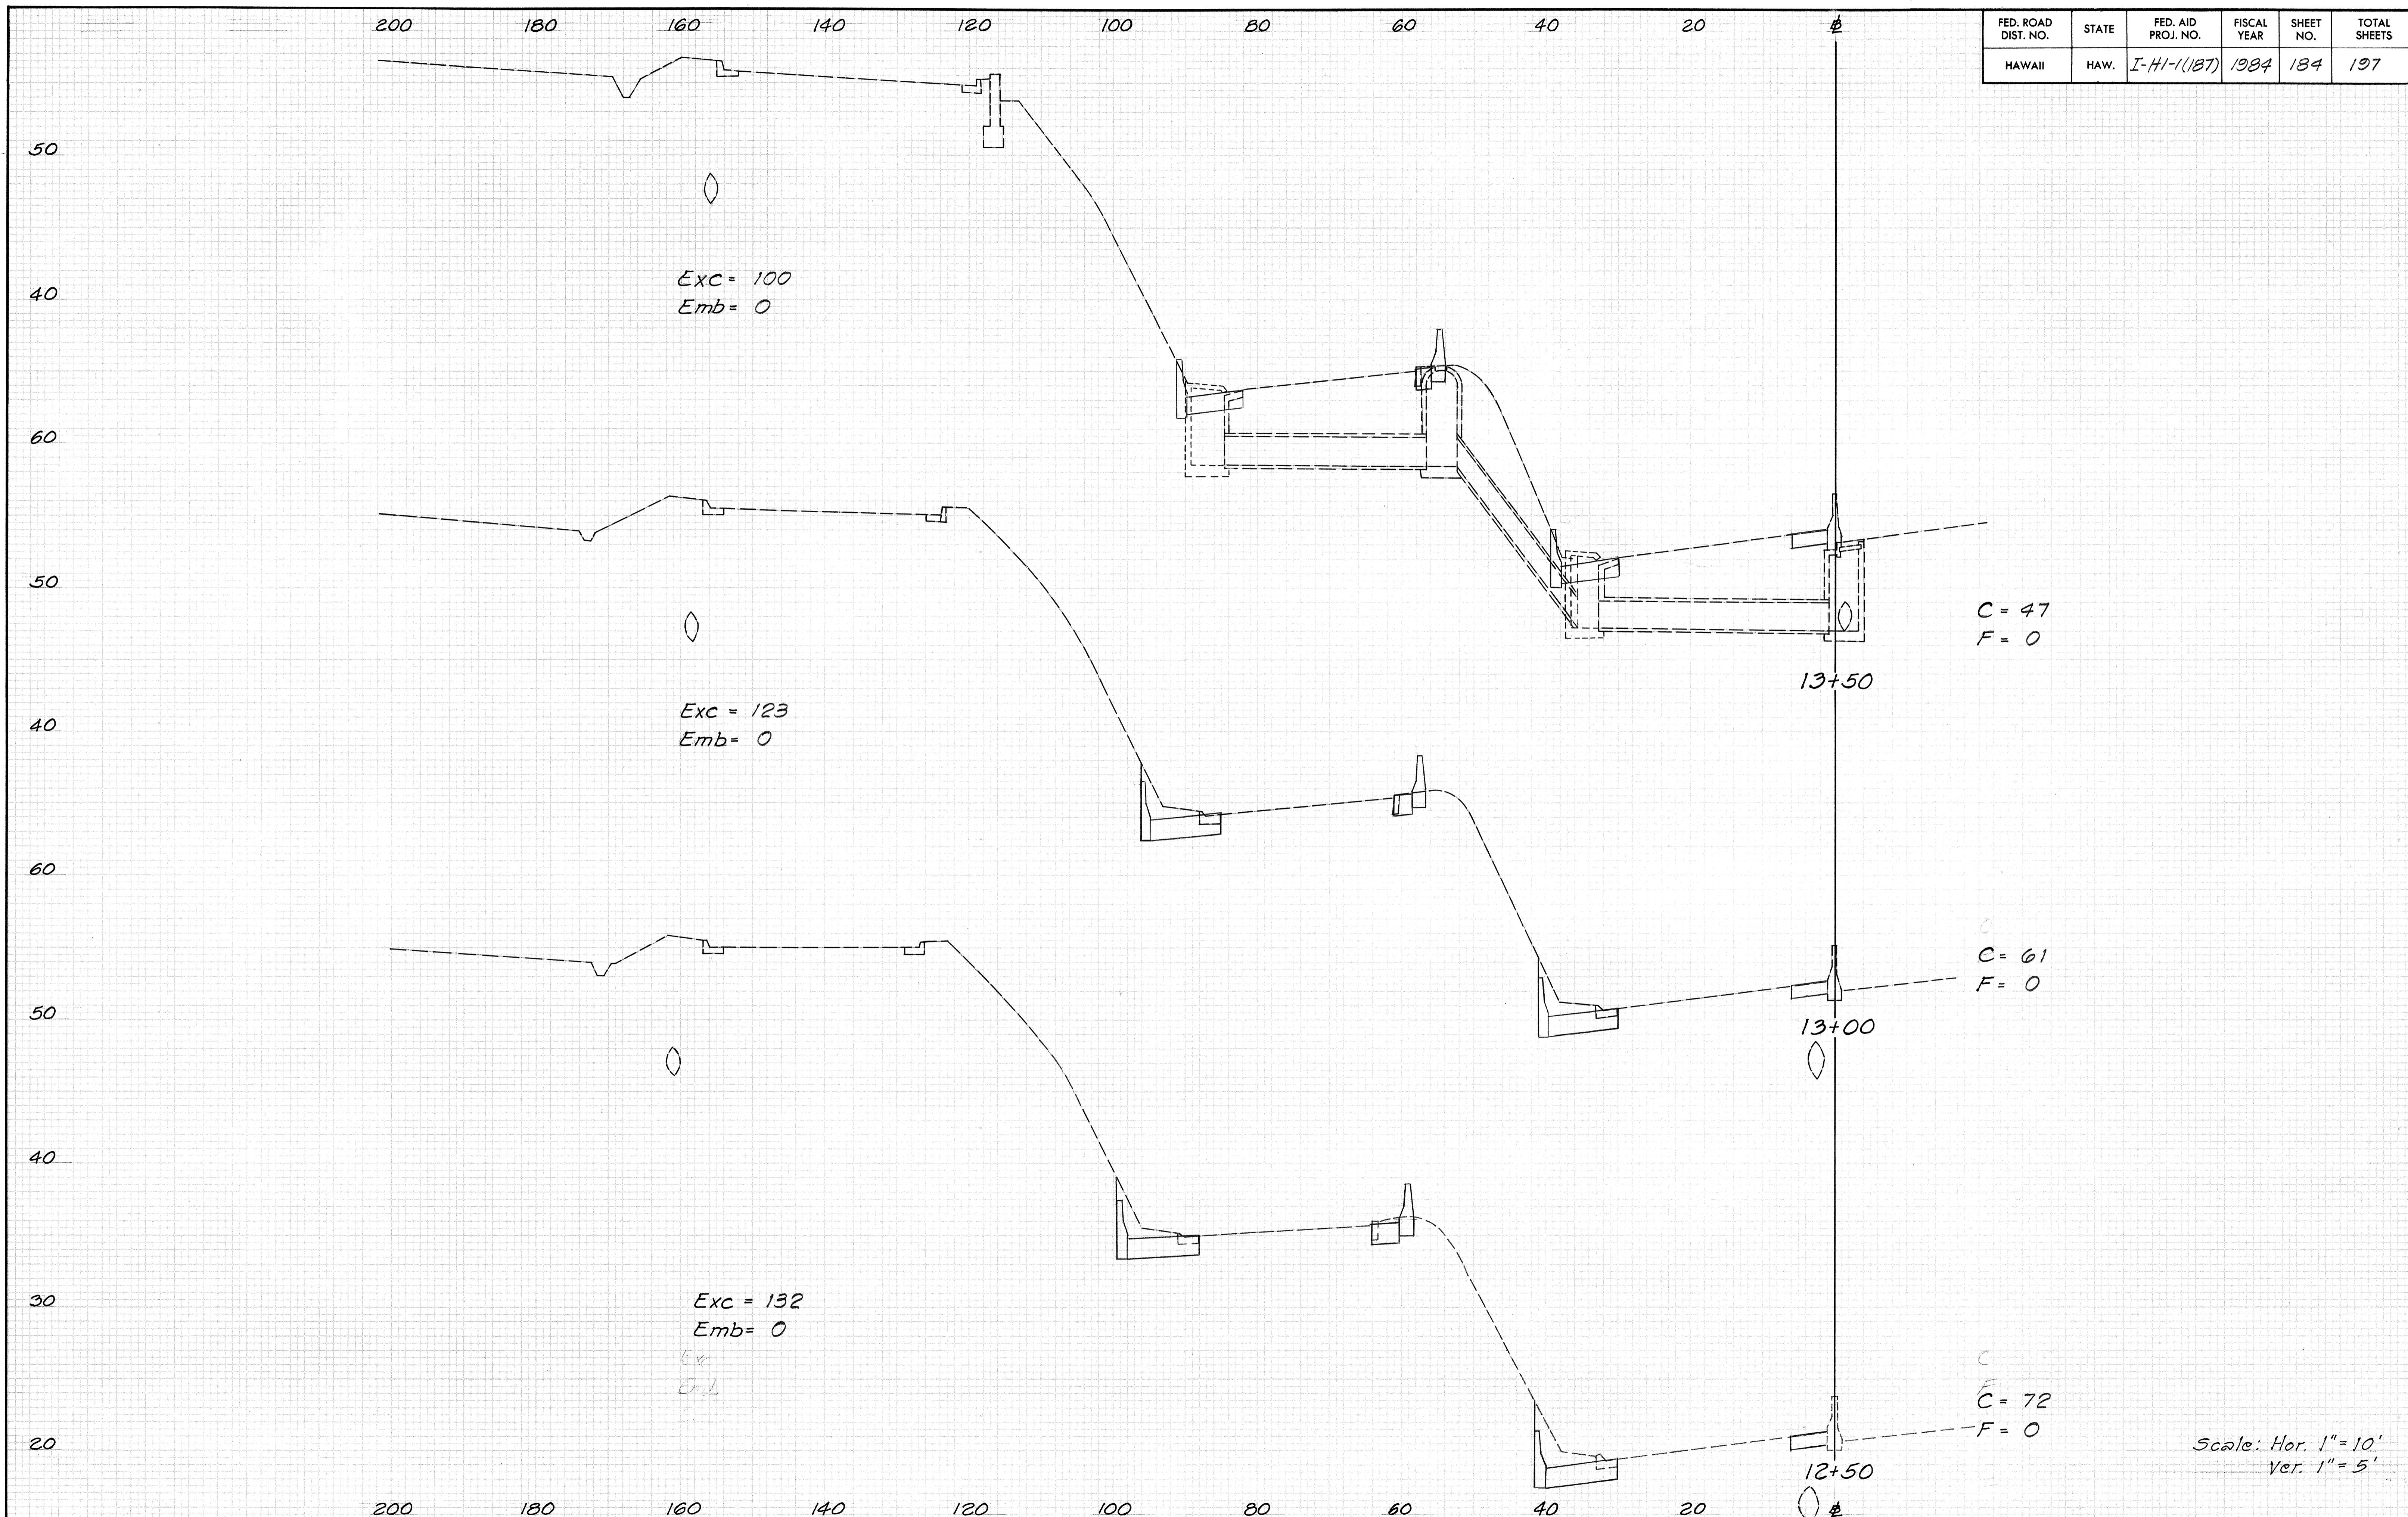

FED. ROAD DIST. NO.	STATE	FED. AID PROJ. NO.	FISCAL YEAR	SHEET NO.	TOTAL SHEETS
HAWAII	HAW.	I-HI-1(187)	1984	185	197

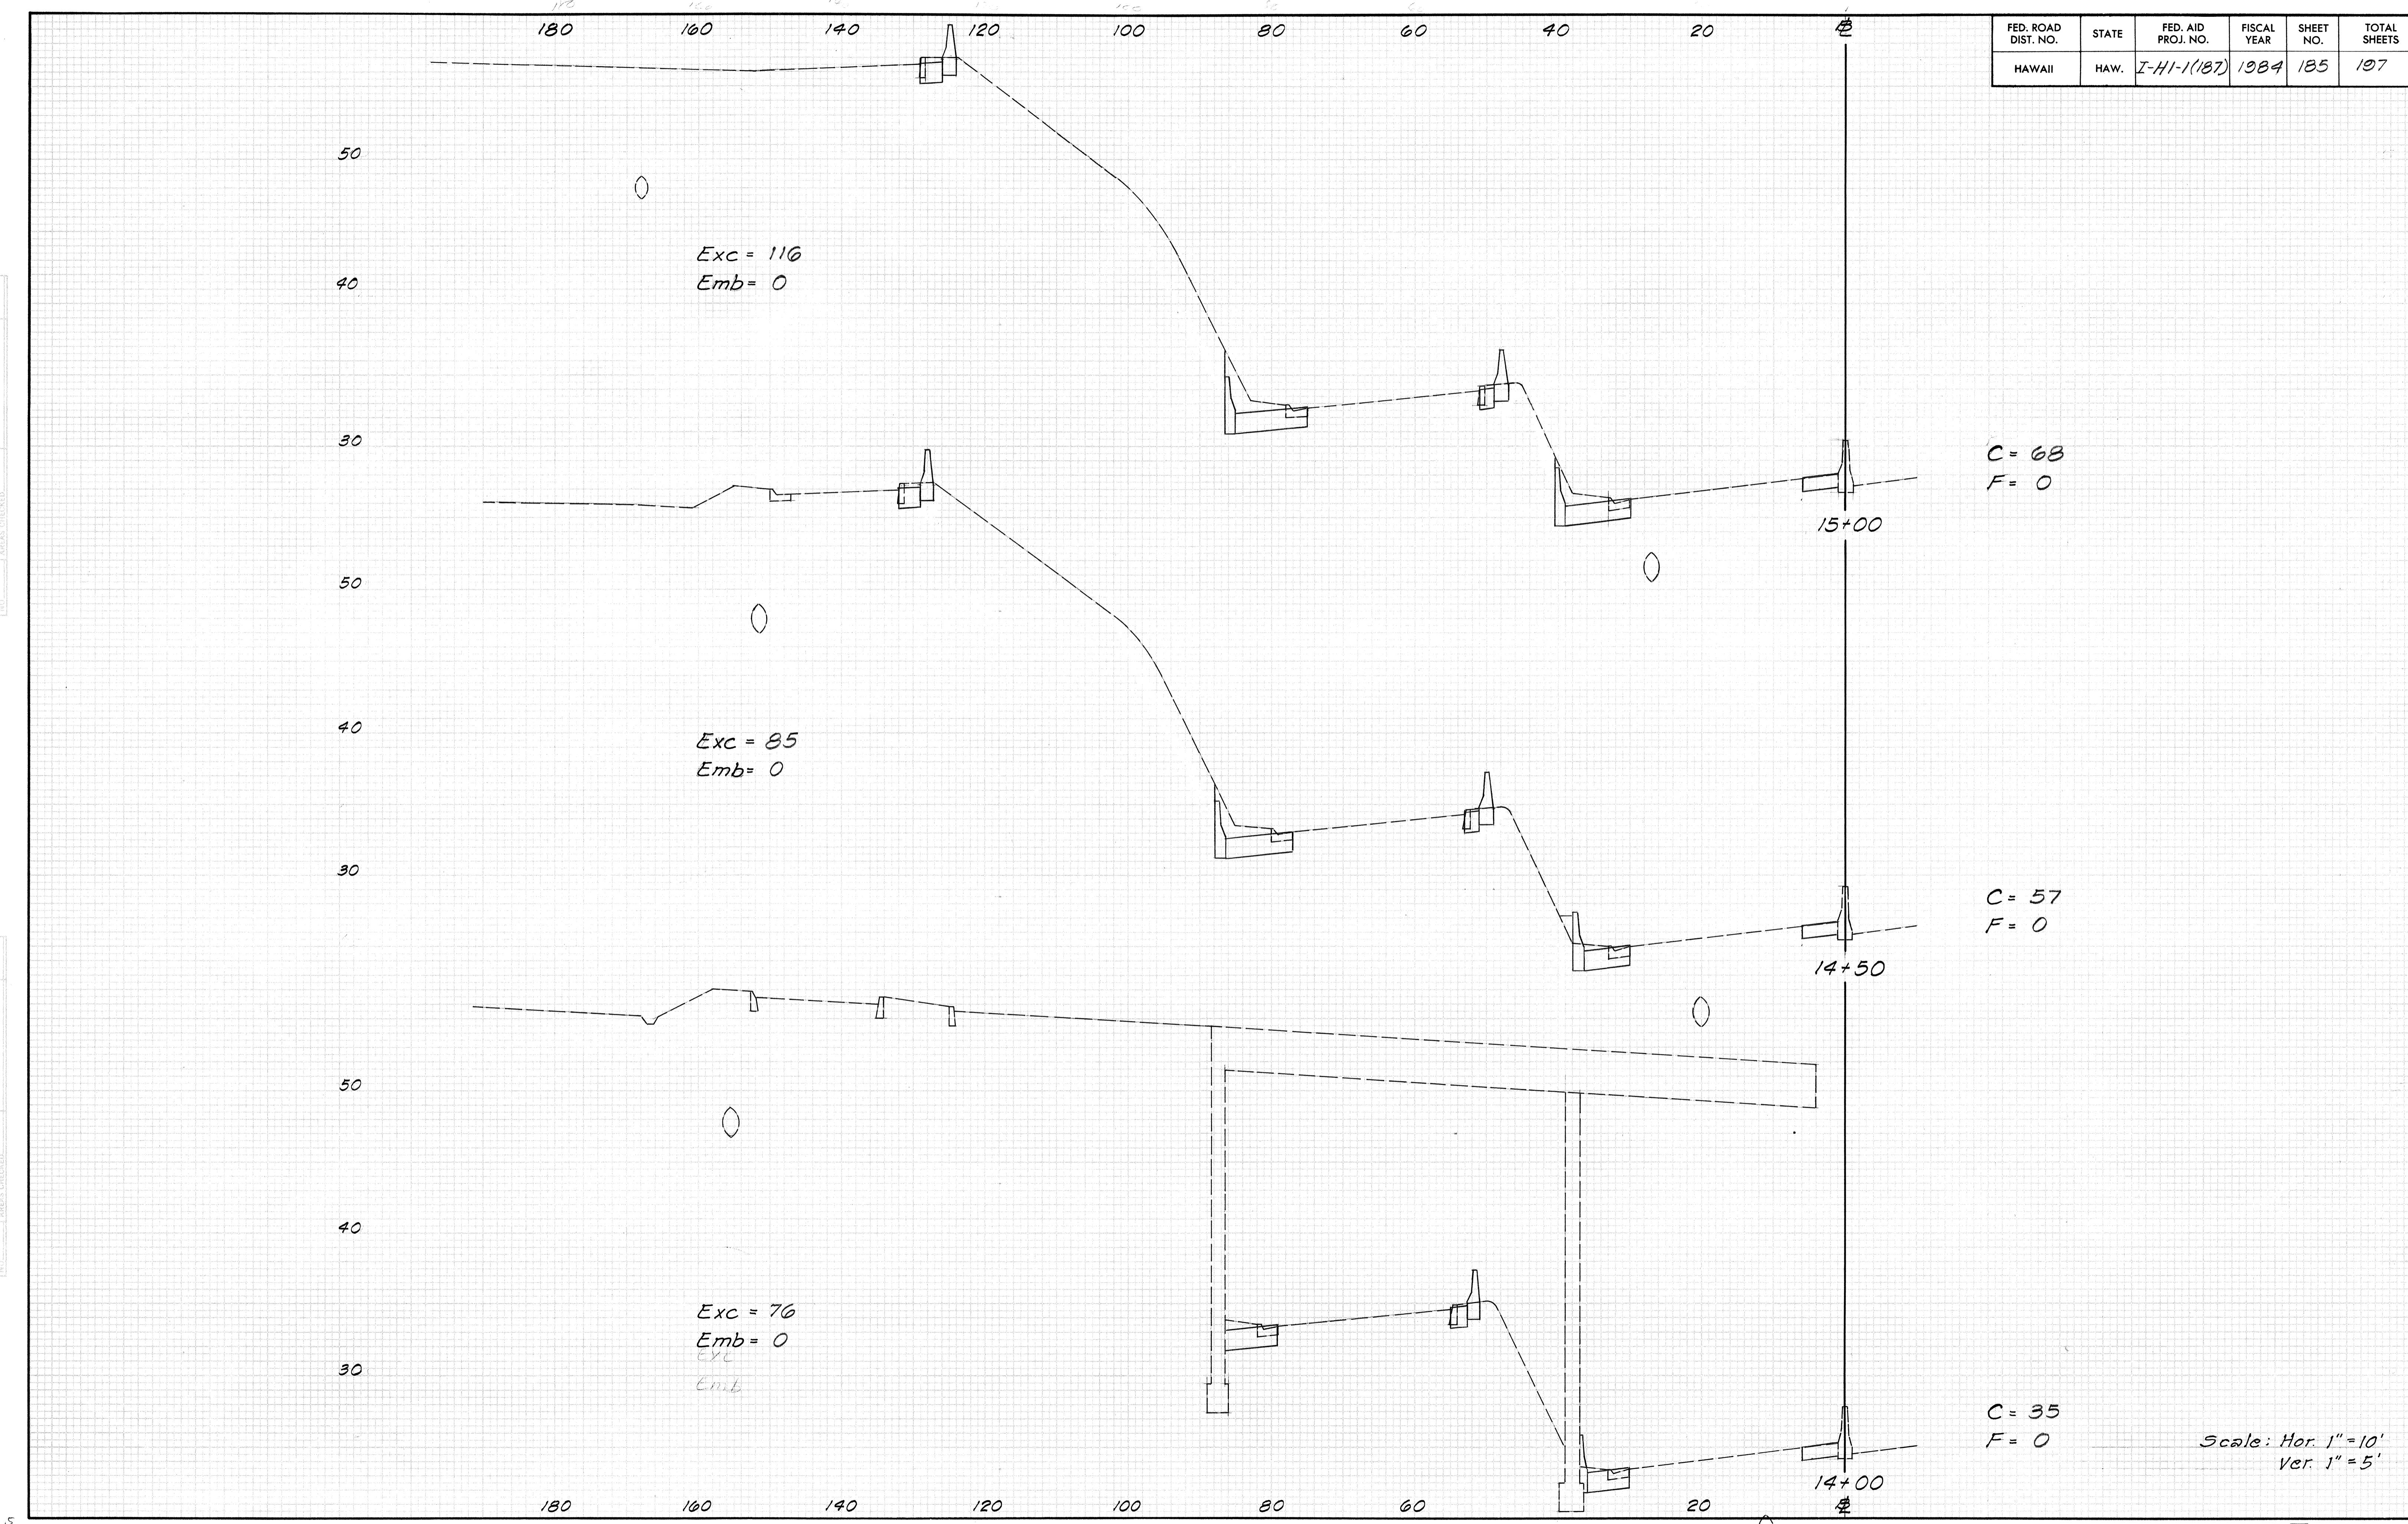


ED. ROAD DIST. NO.	STATE	FED. AID PROJ. NO.	FISCAL YEAR	SHEET NO.	TOTAL SHEETS
HAWAII	HAW.	I-HI-1(187)	1984	186	197

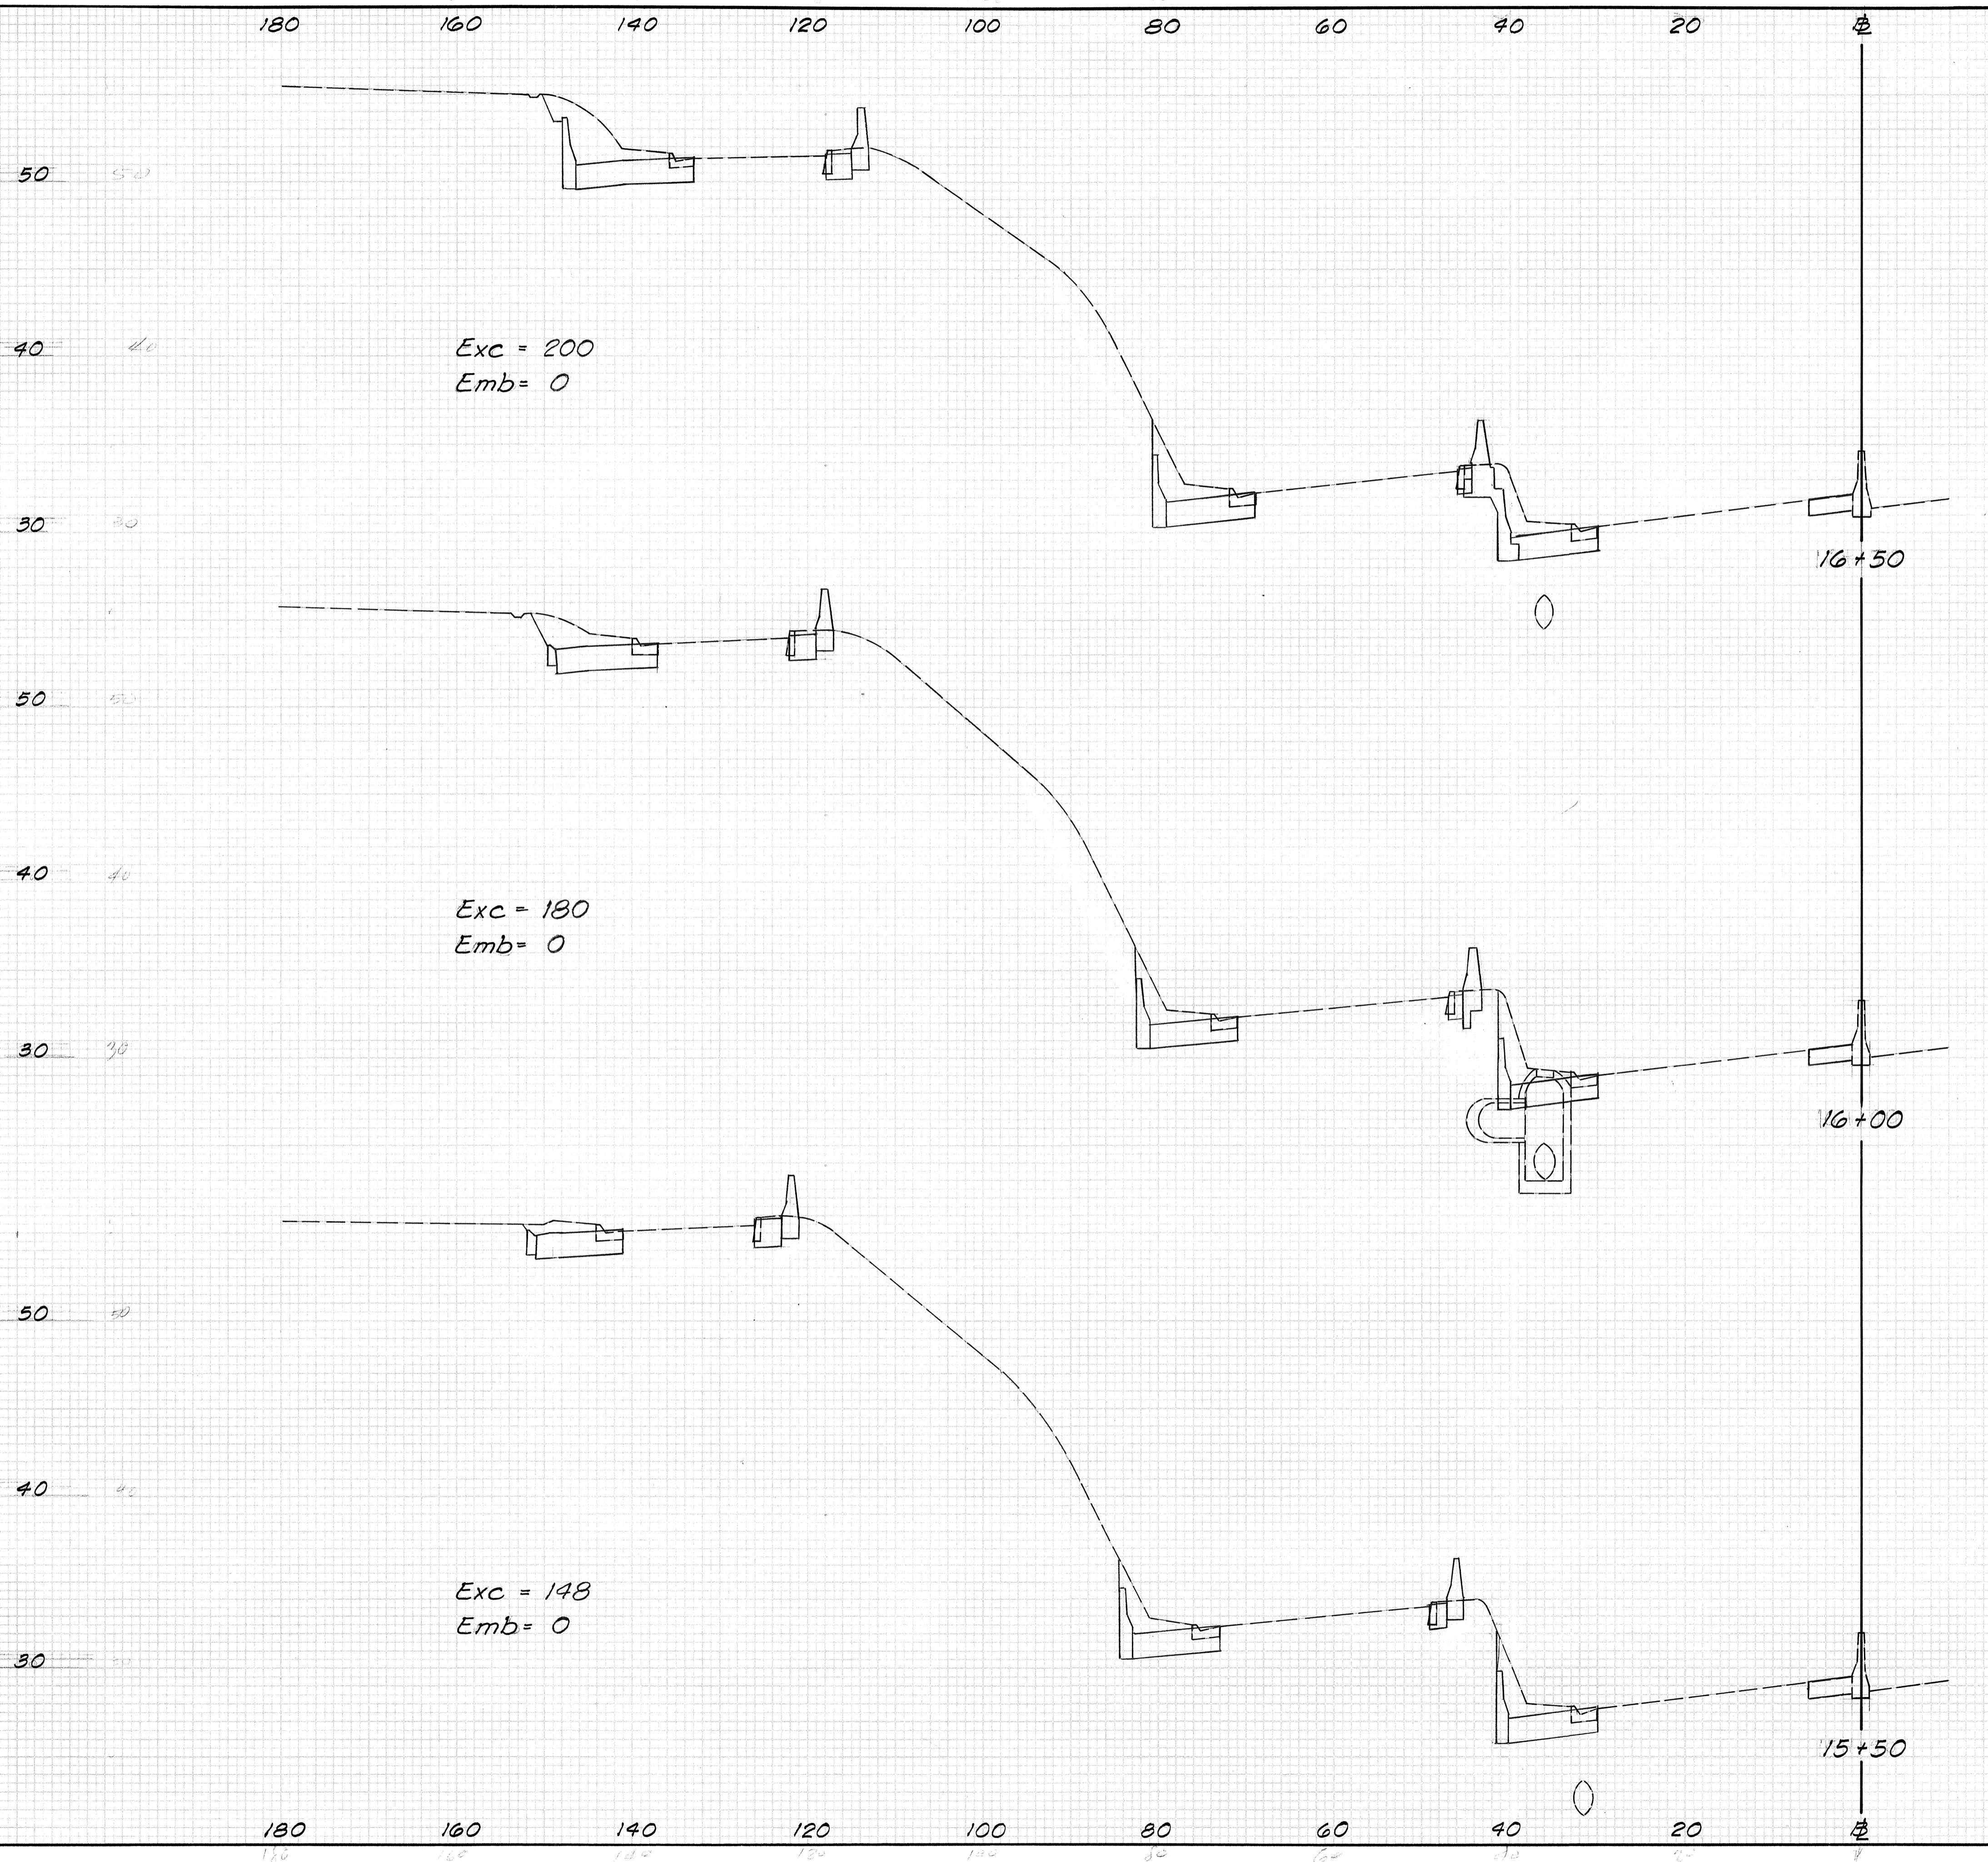


Scale: Hor. 1" = 10'
Ver. 1" = 5'

FED. ROAD DIST. NO.	STATE	FED. AID PROJ. NO.	FISCAL YEAR	SHEET NO.	TOTAL SHEETS
HAWAII	HAW.	I-HI-1(187)	1984	187	197

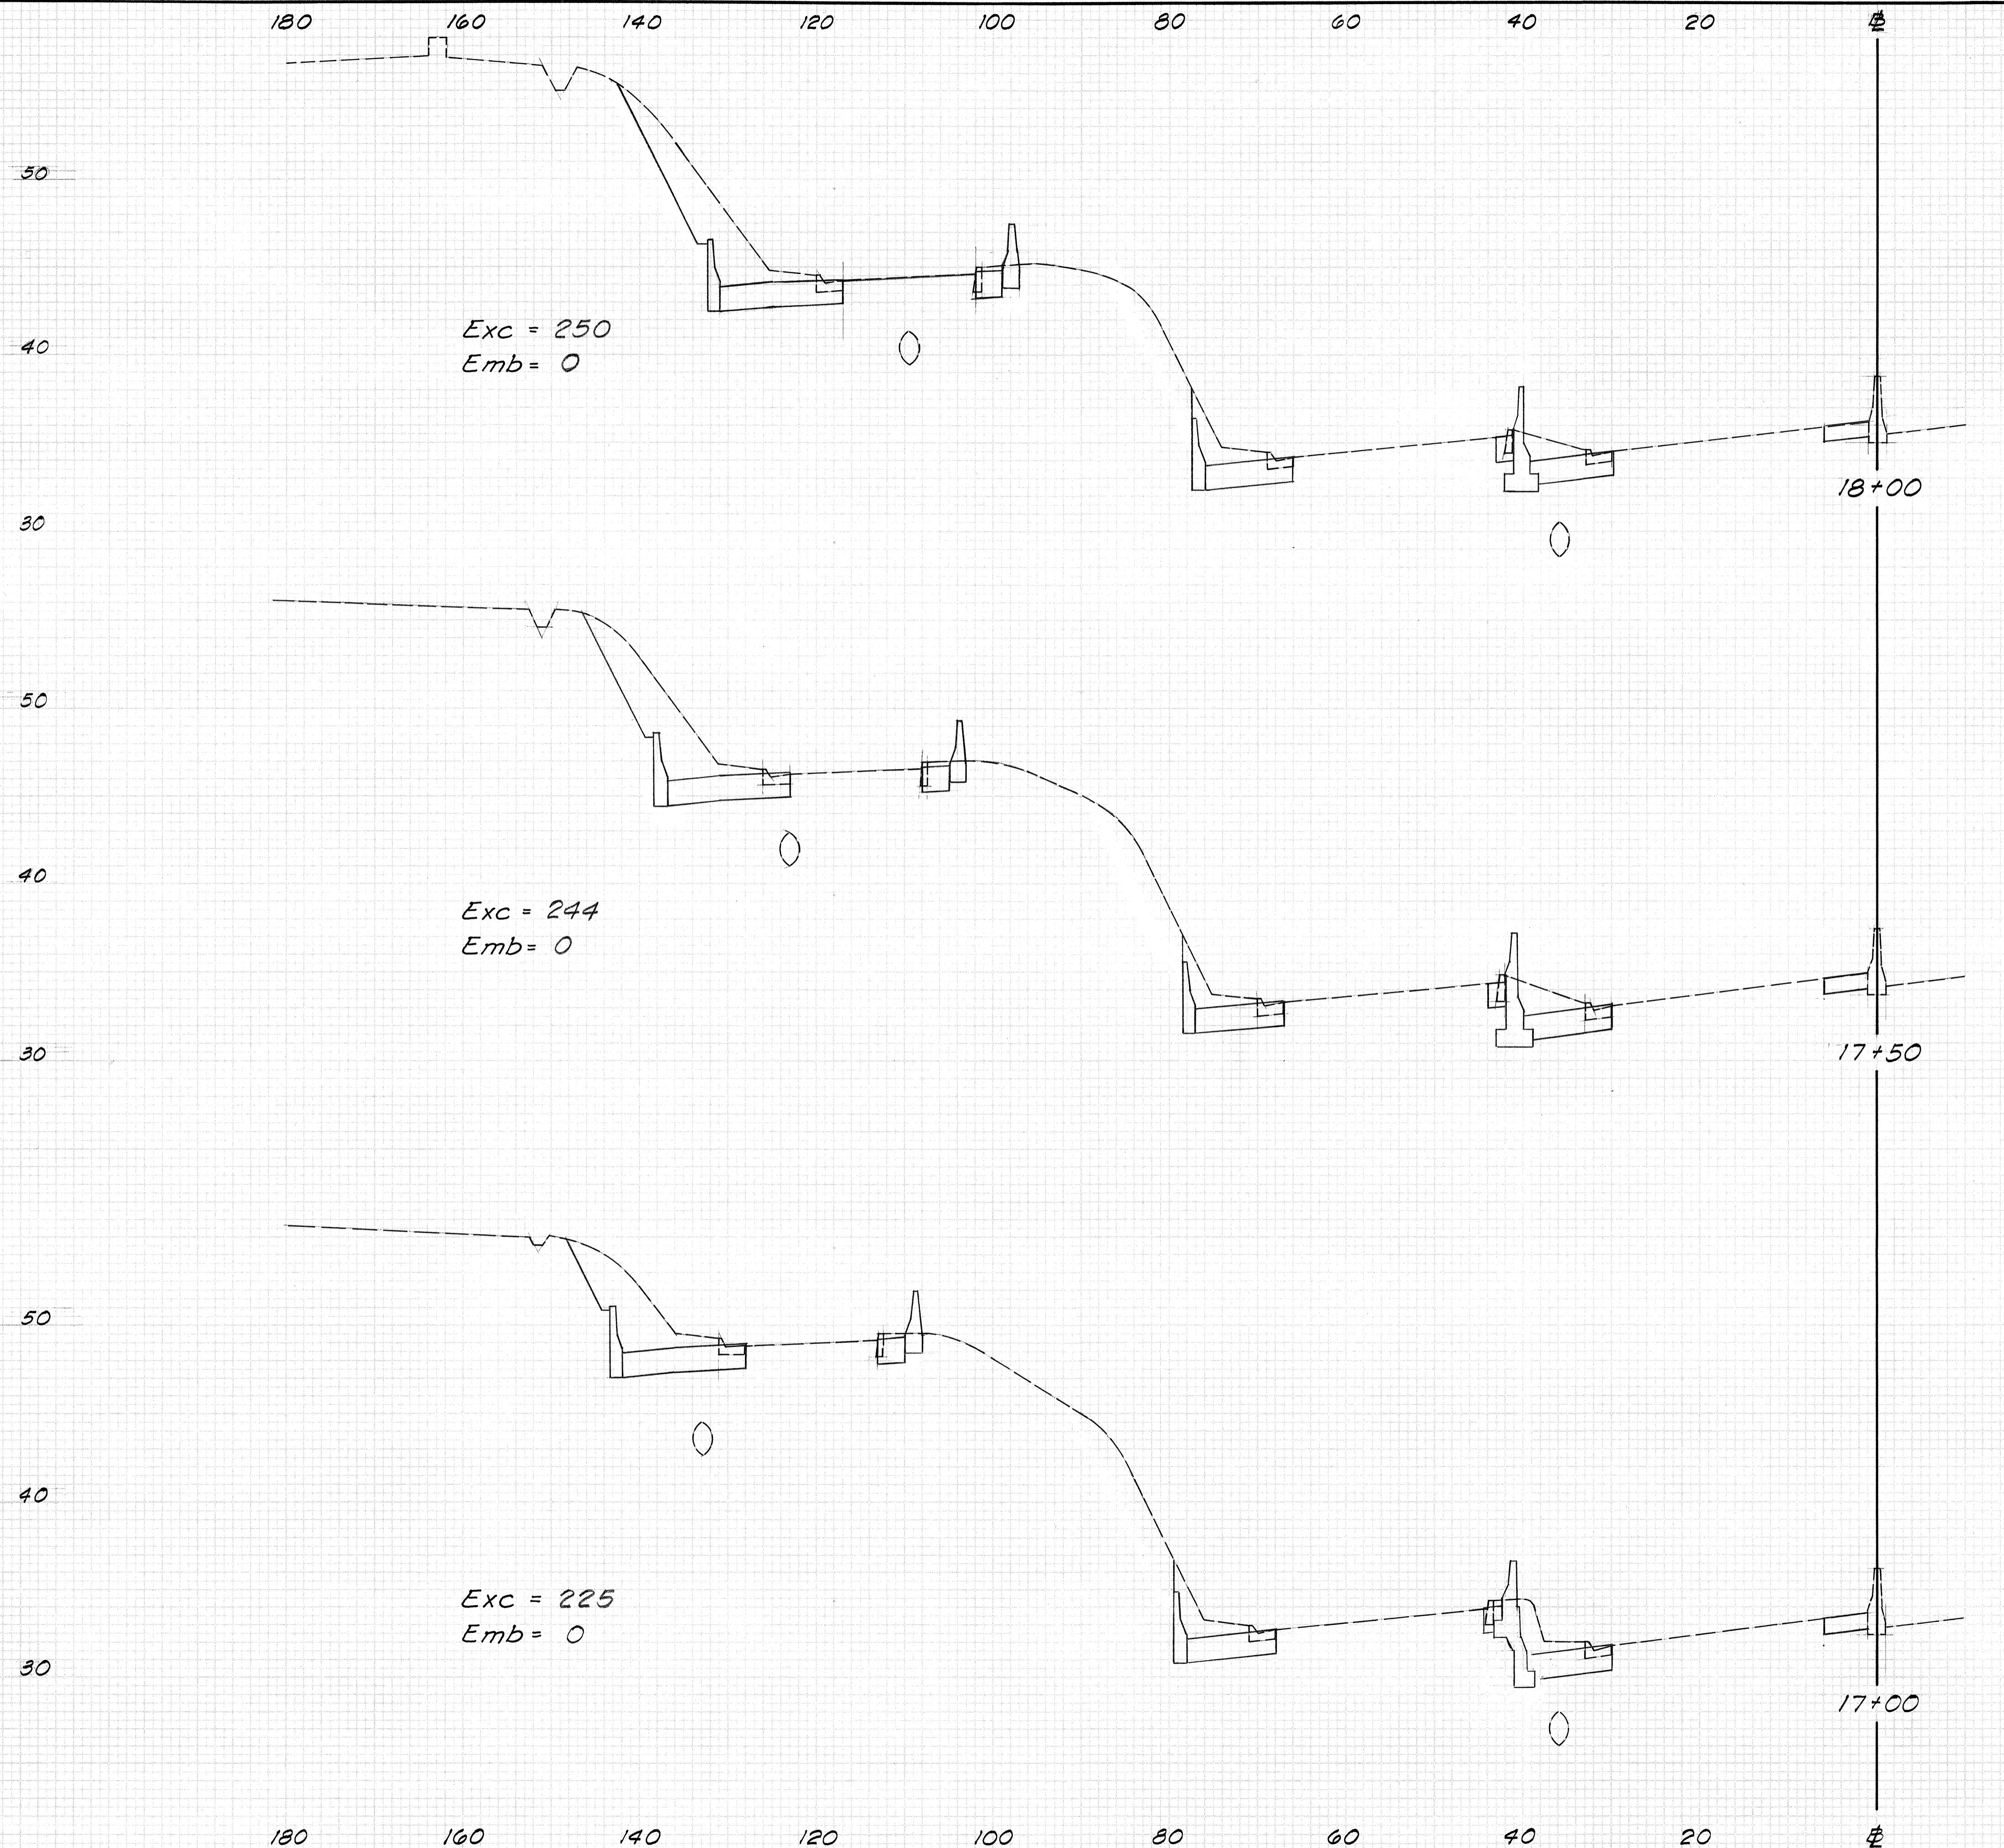


FED. ROAD DIST. NO.	STATE	FED. AID PROJ. NO.	FISCAL YEAR	HEET NO.	TOTAL SHEETS
HAWAII	HAW.	I-HI-1(187)	1984	188	197

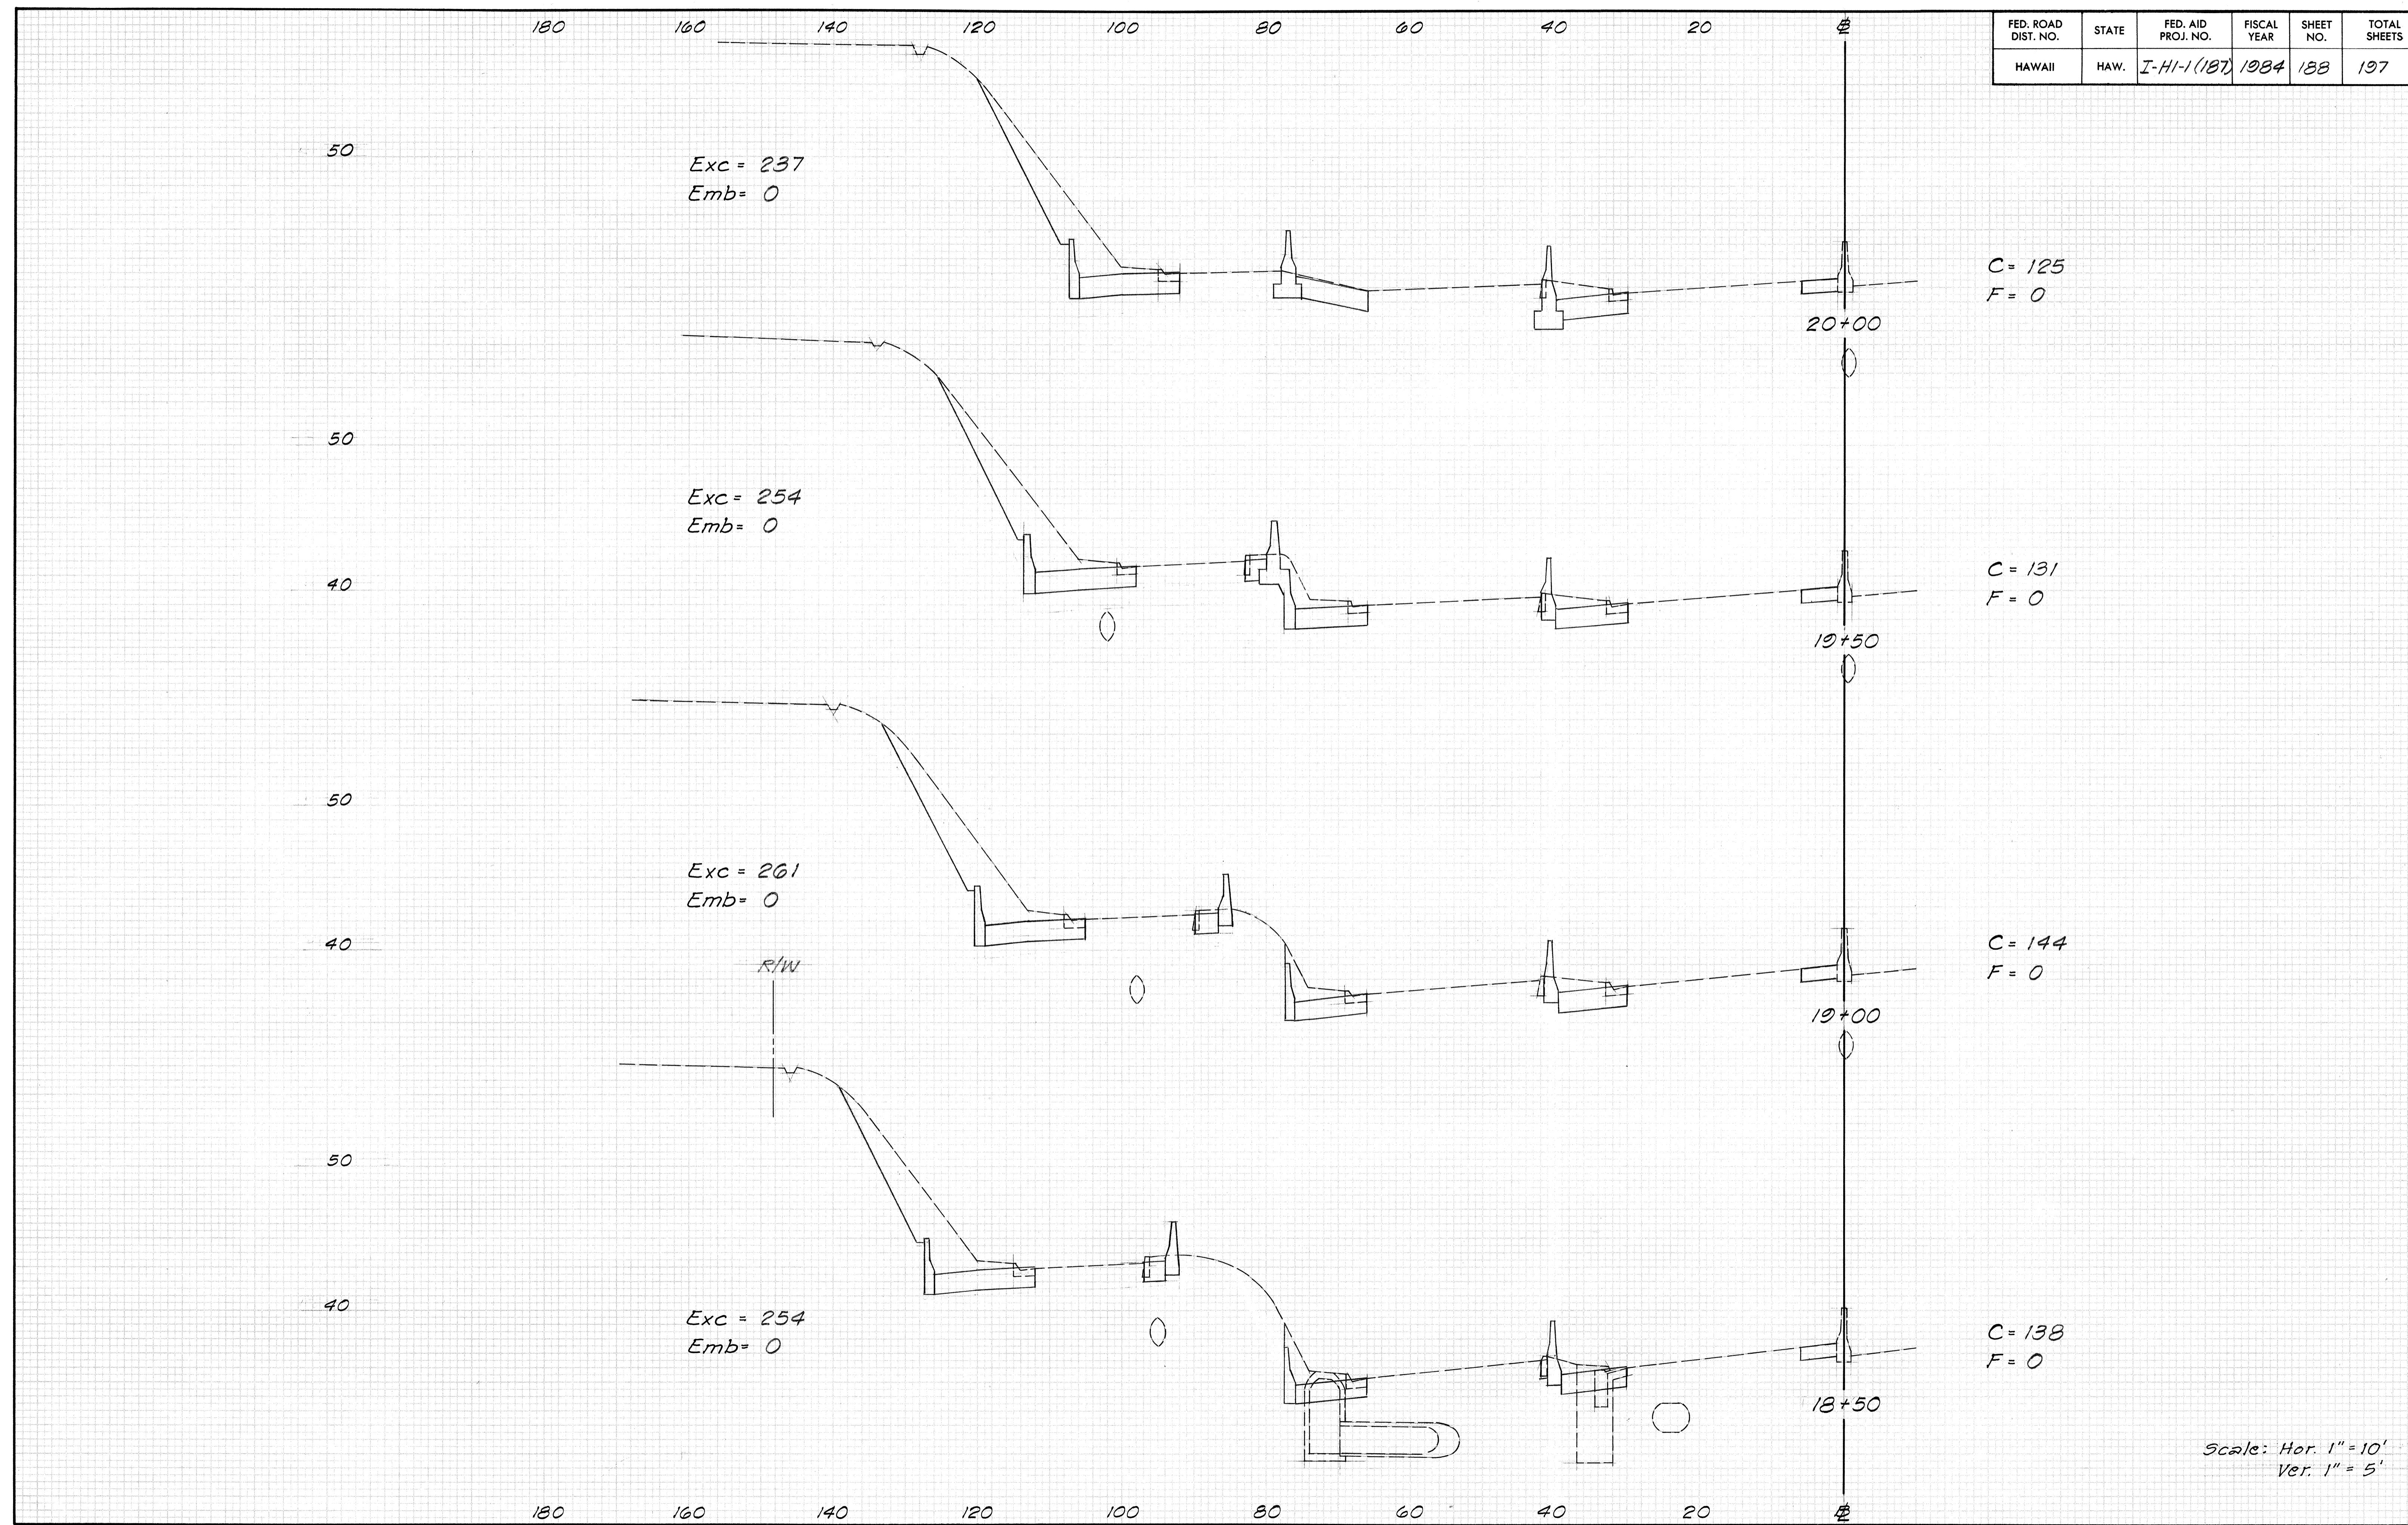

FINAL SURVEYED PLOTTED
SURVEY PLOTTED
NOTE BOOK TEMPLATE
NO. AREAS CHECKED

ORIGINAL SURVEYED PLOTTED
SURVEY PLOTTED
NOTE BOOK TEMPLATE
NO. AREAS CHECKED


FED. ROAD DIST. NO.	STATE	FED. AID PROJ. NO.	FISCAL YEAR	SHEET NO.	TOTAL SHEETS
HAWAII	HAW.	I-HI-1(187)	1984	189	197

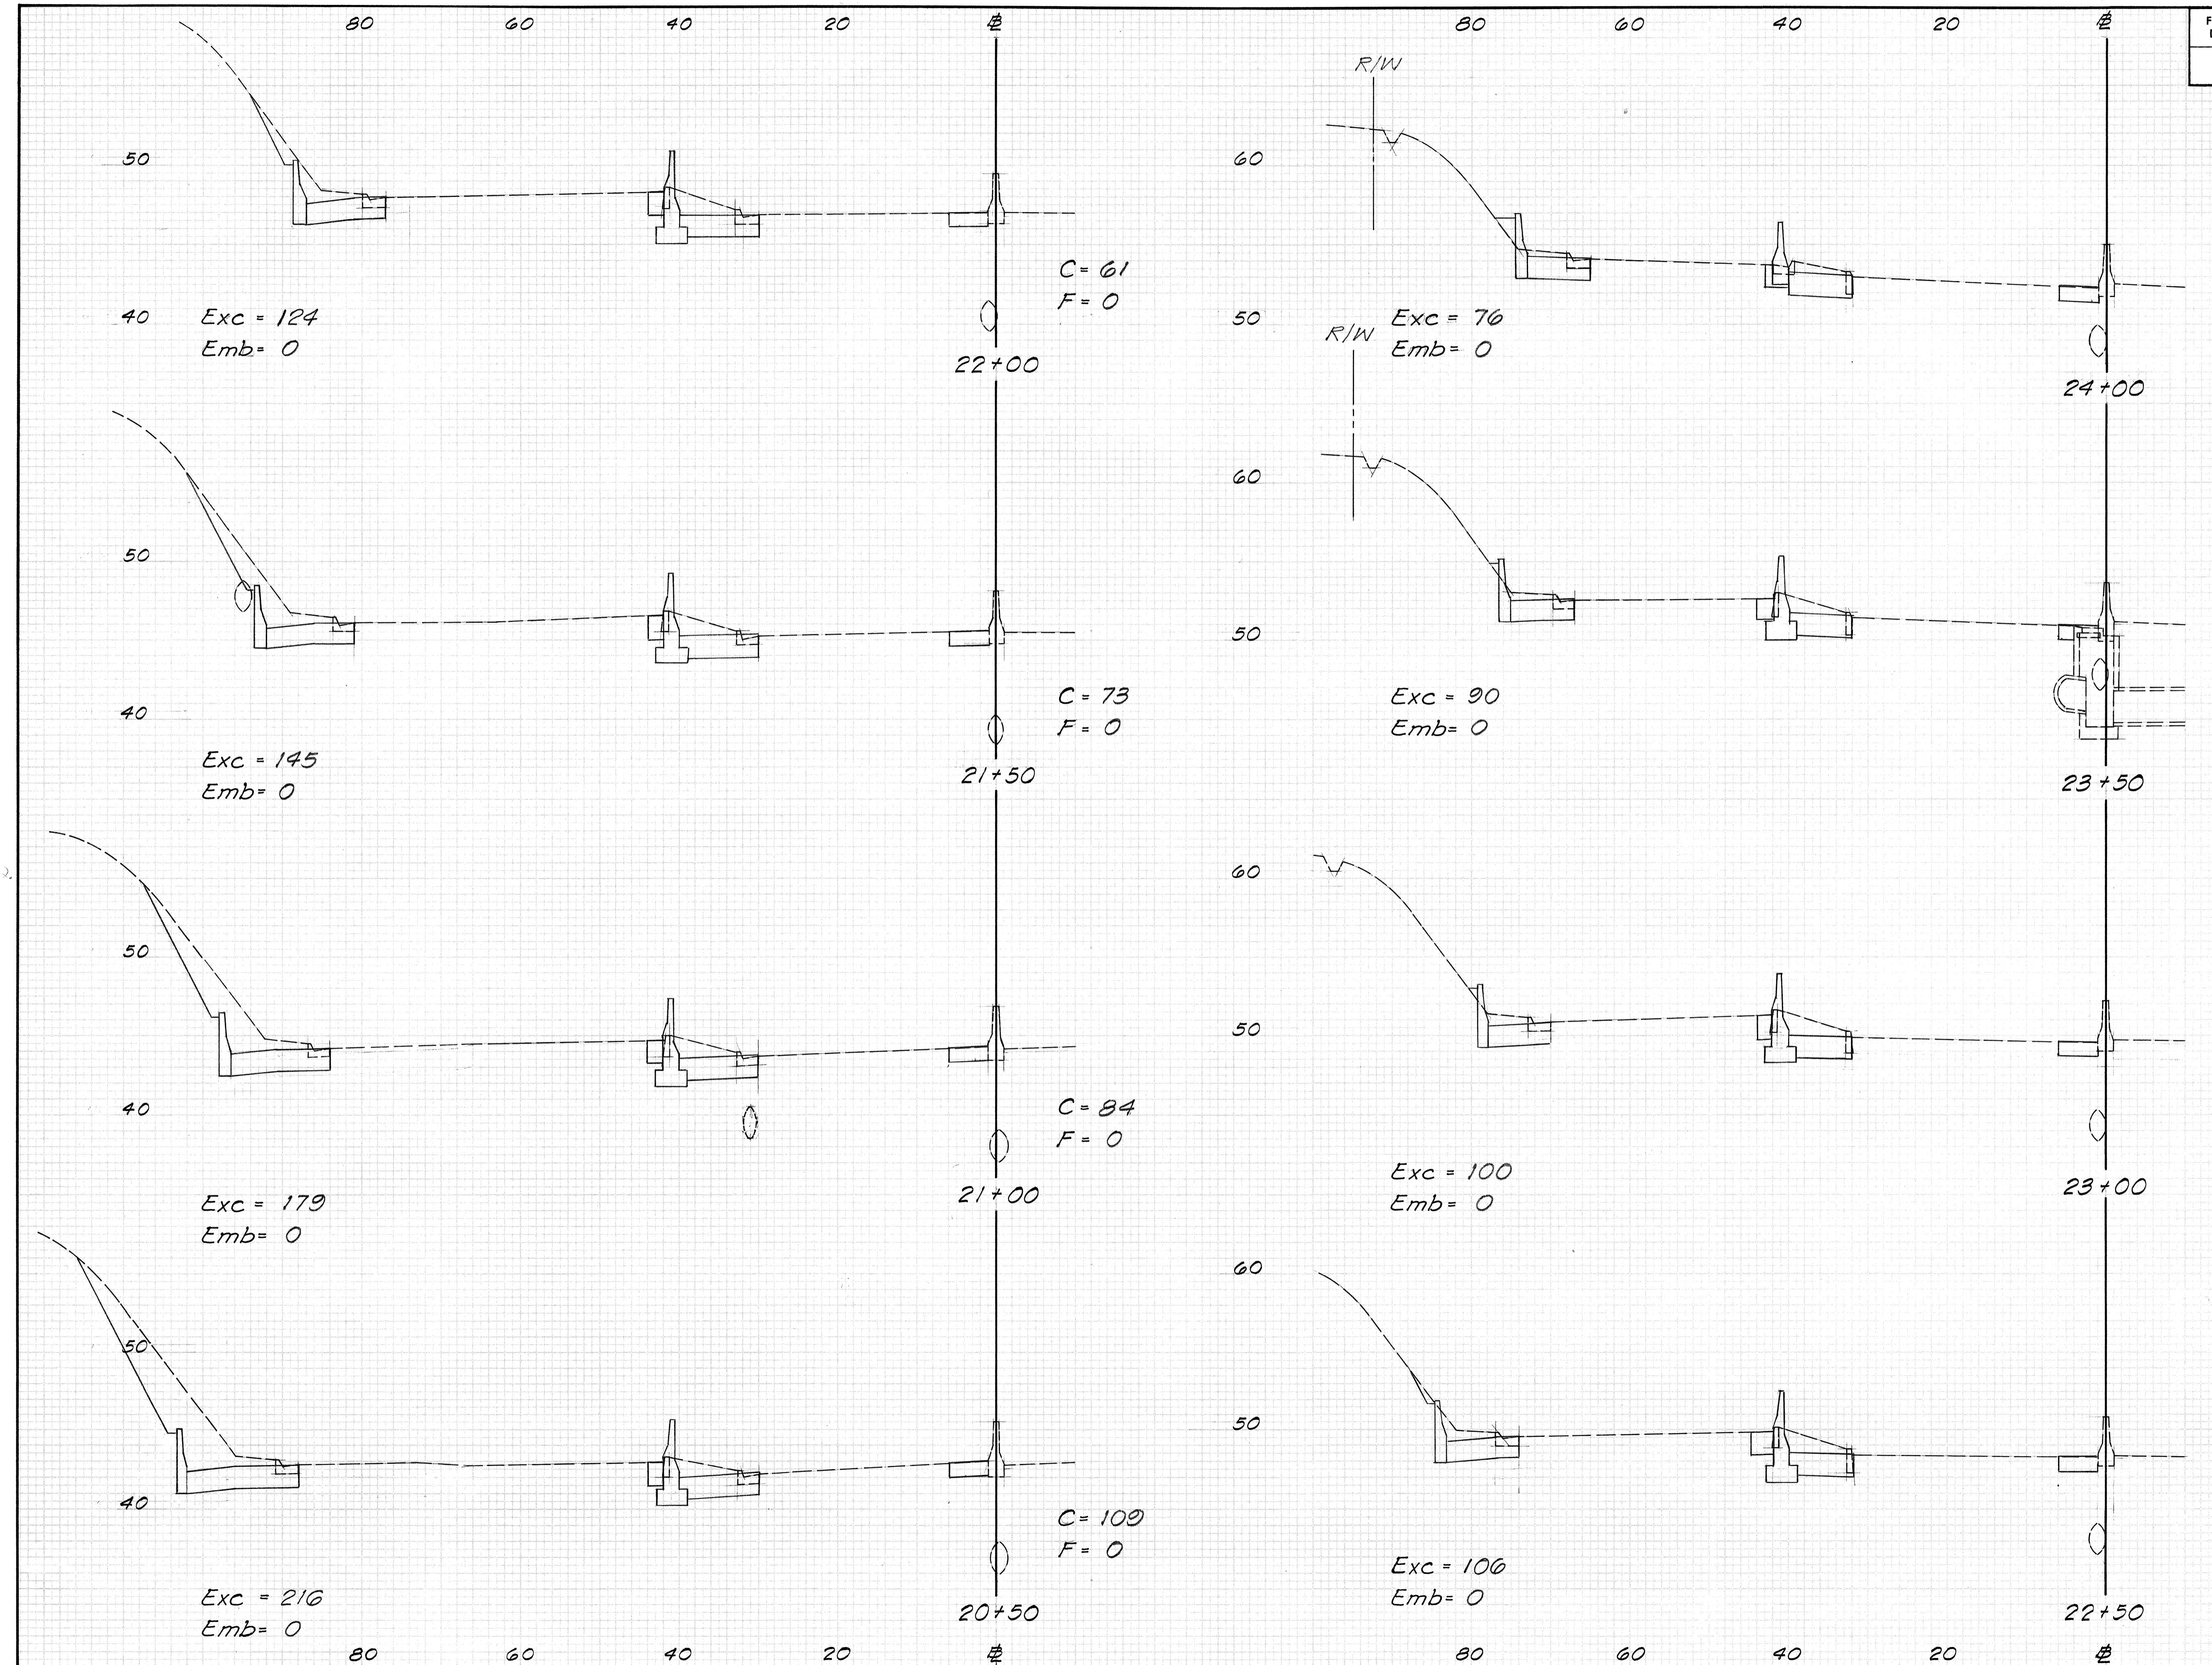


FED. ROAD DIST. NO.	STATE	FED. AID PROJ. NO.	FISCAL YEAR	SHEET NO.	TOTAL SHEETS
HAWAII	HAW.	I-HI-1(187)	1984	190	197


FINAL SURVEY SURVEYED PLOTTED NOTEBOOKS AREAS CHECKED NO.

OFFICIAL SURVEY SURVEYED PLOTTED NOTEBOOKS AREAS CHECKED NO.

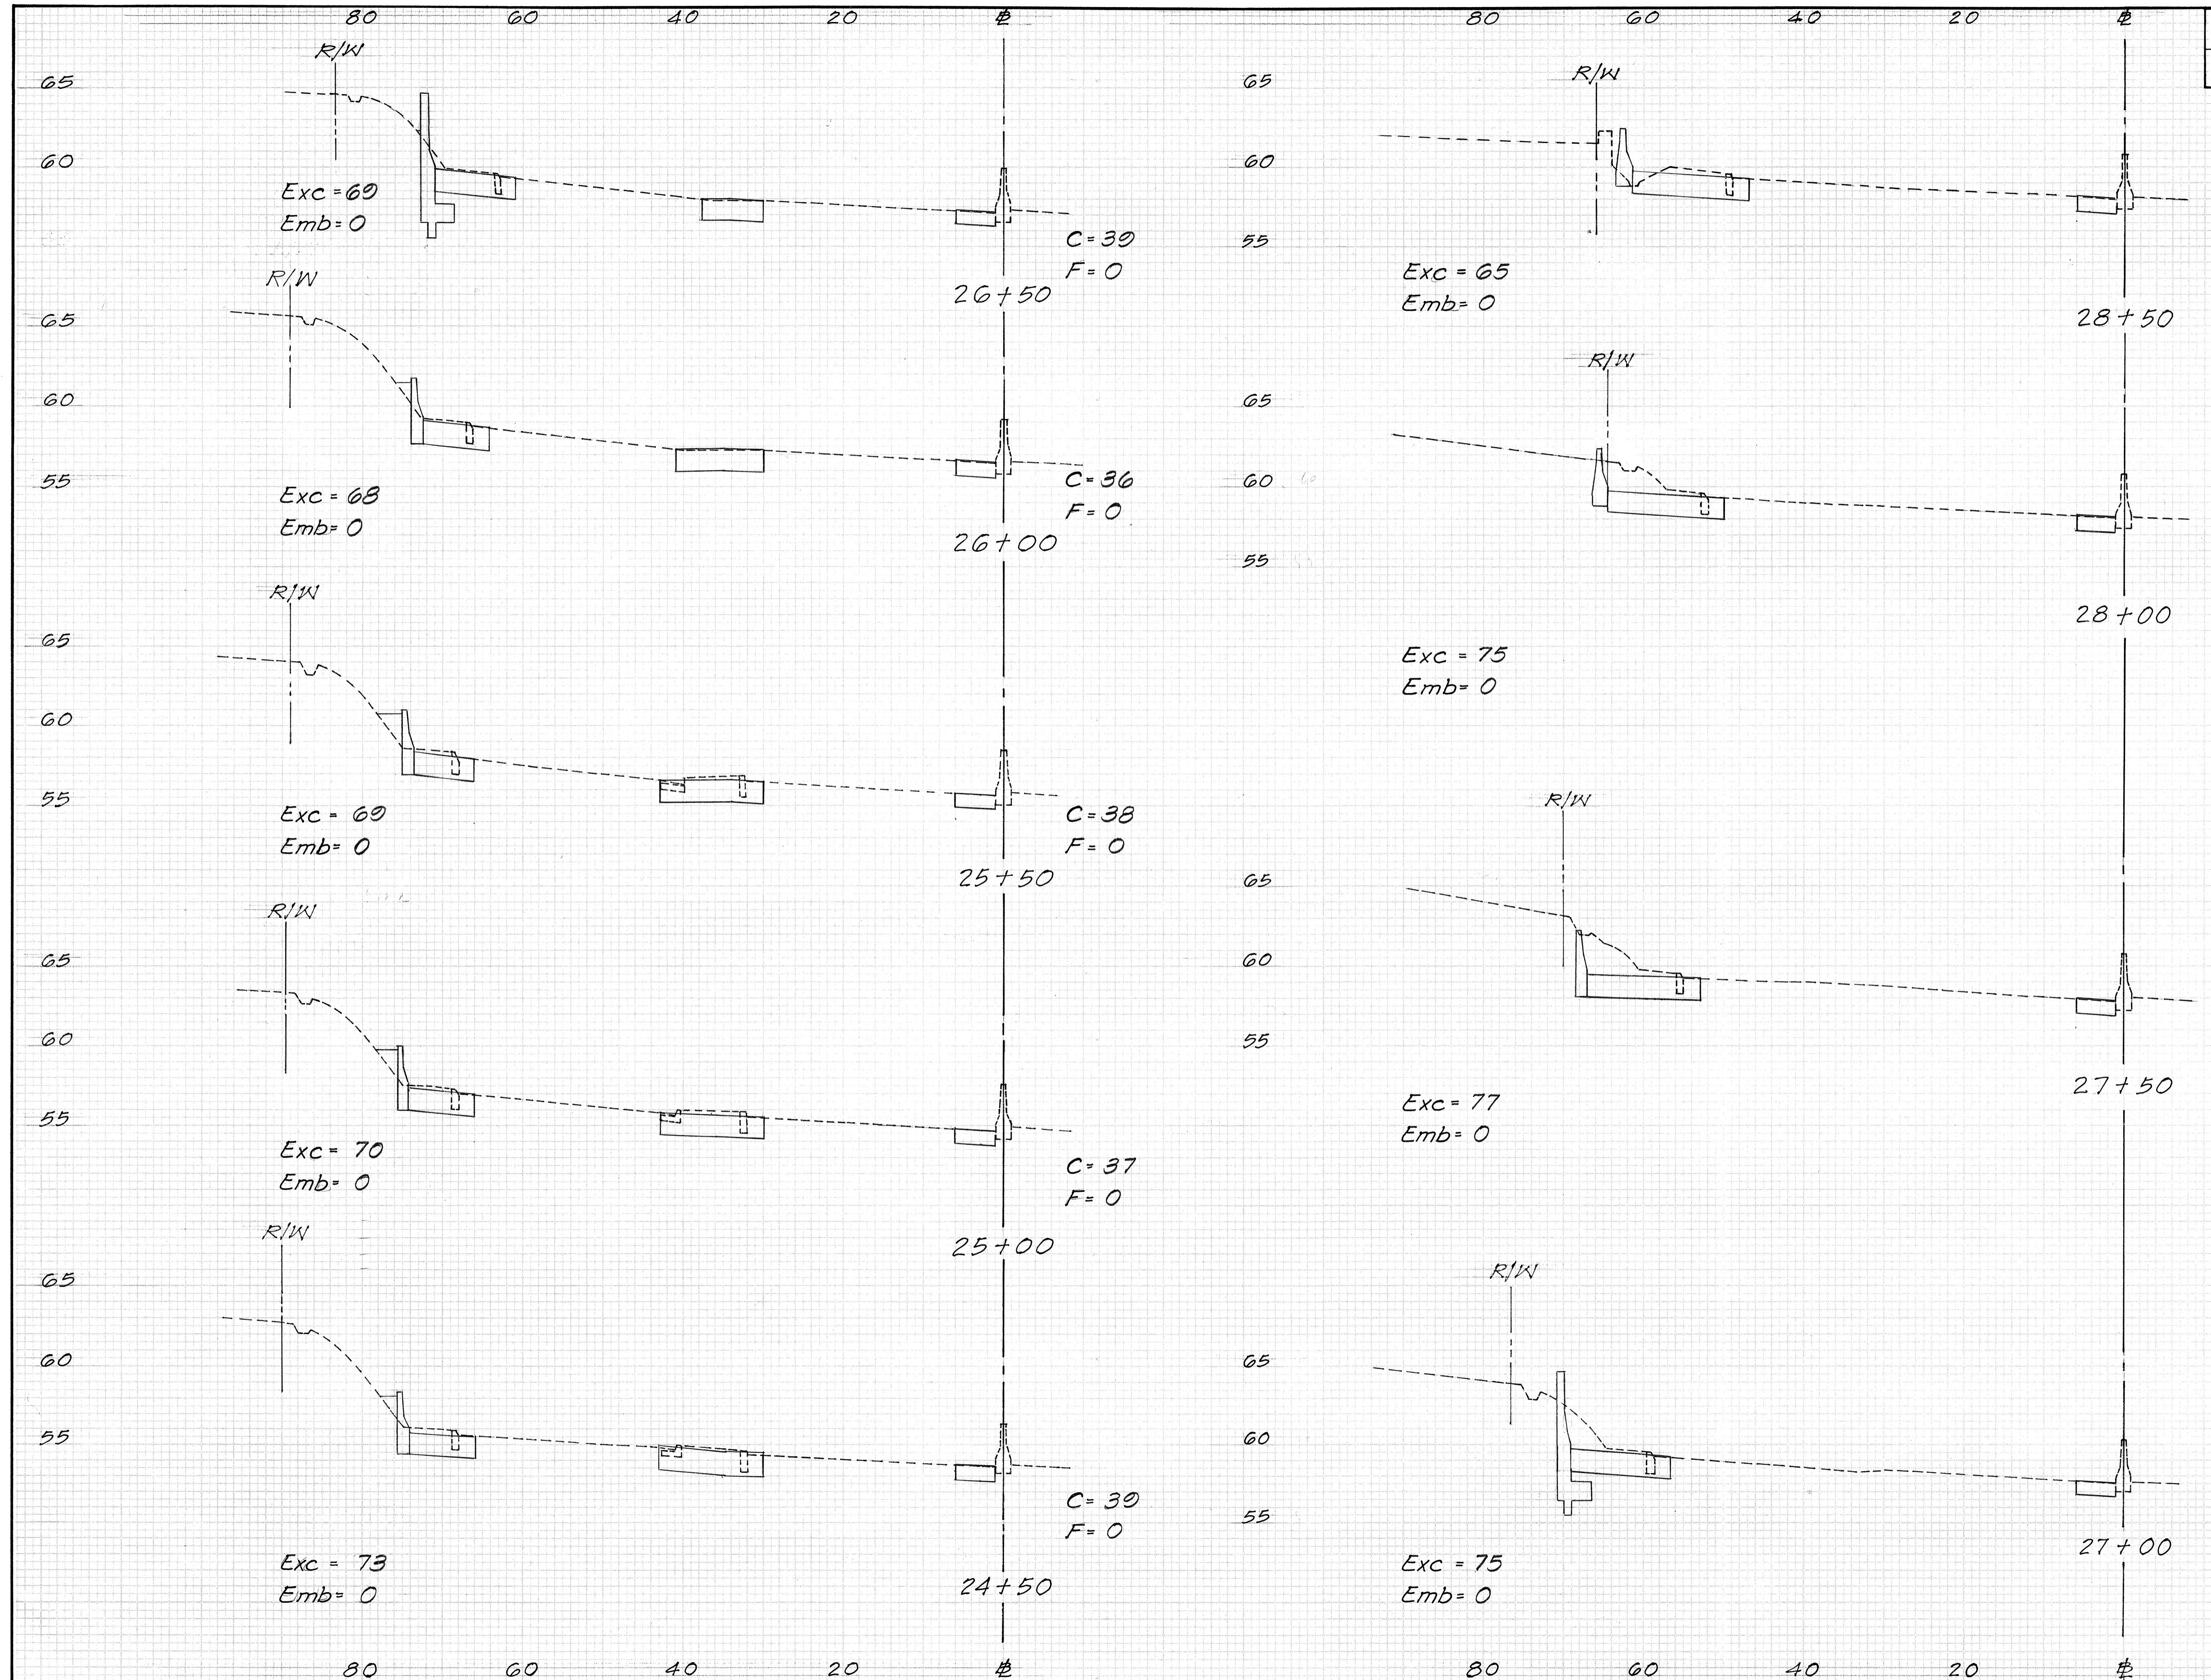

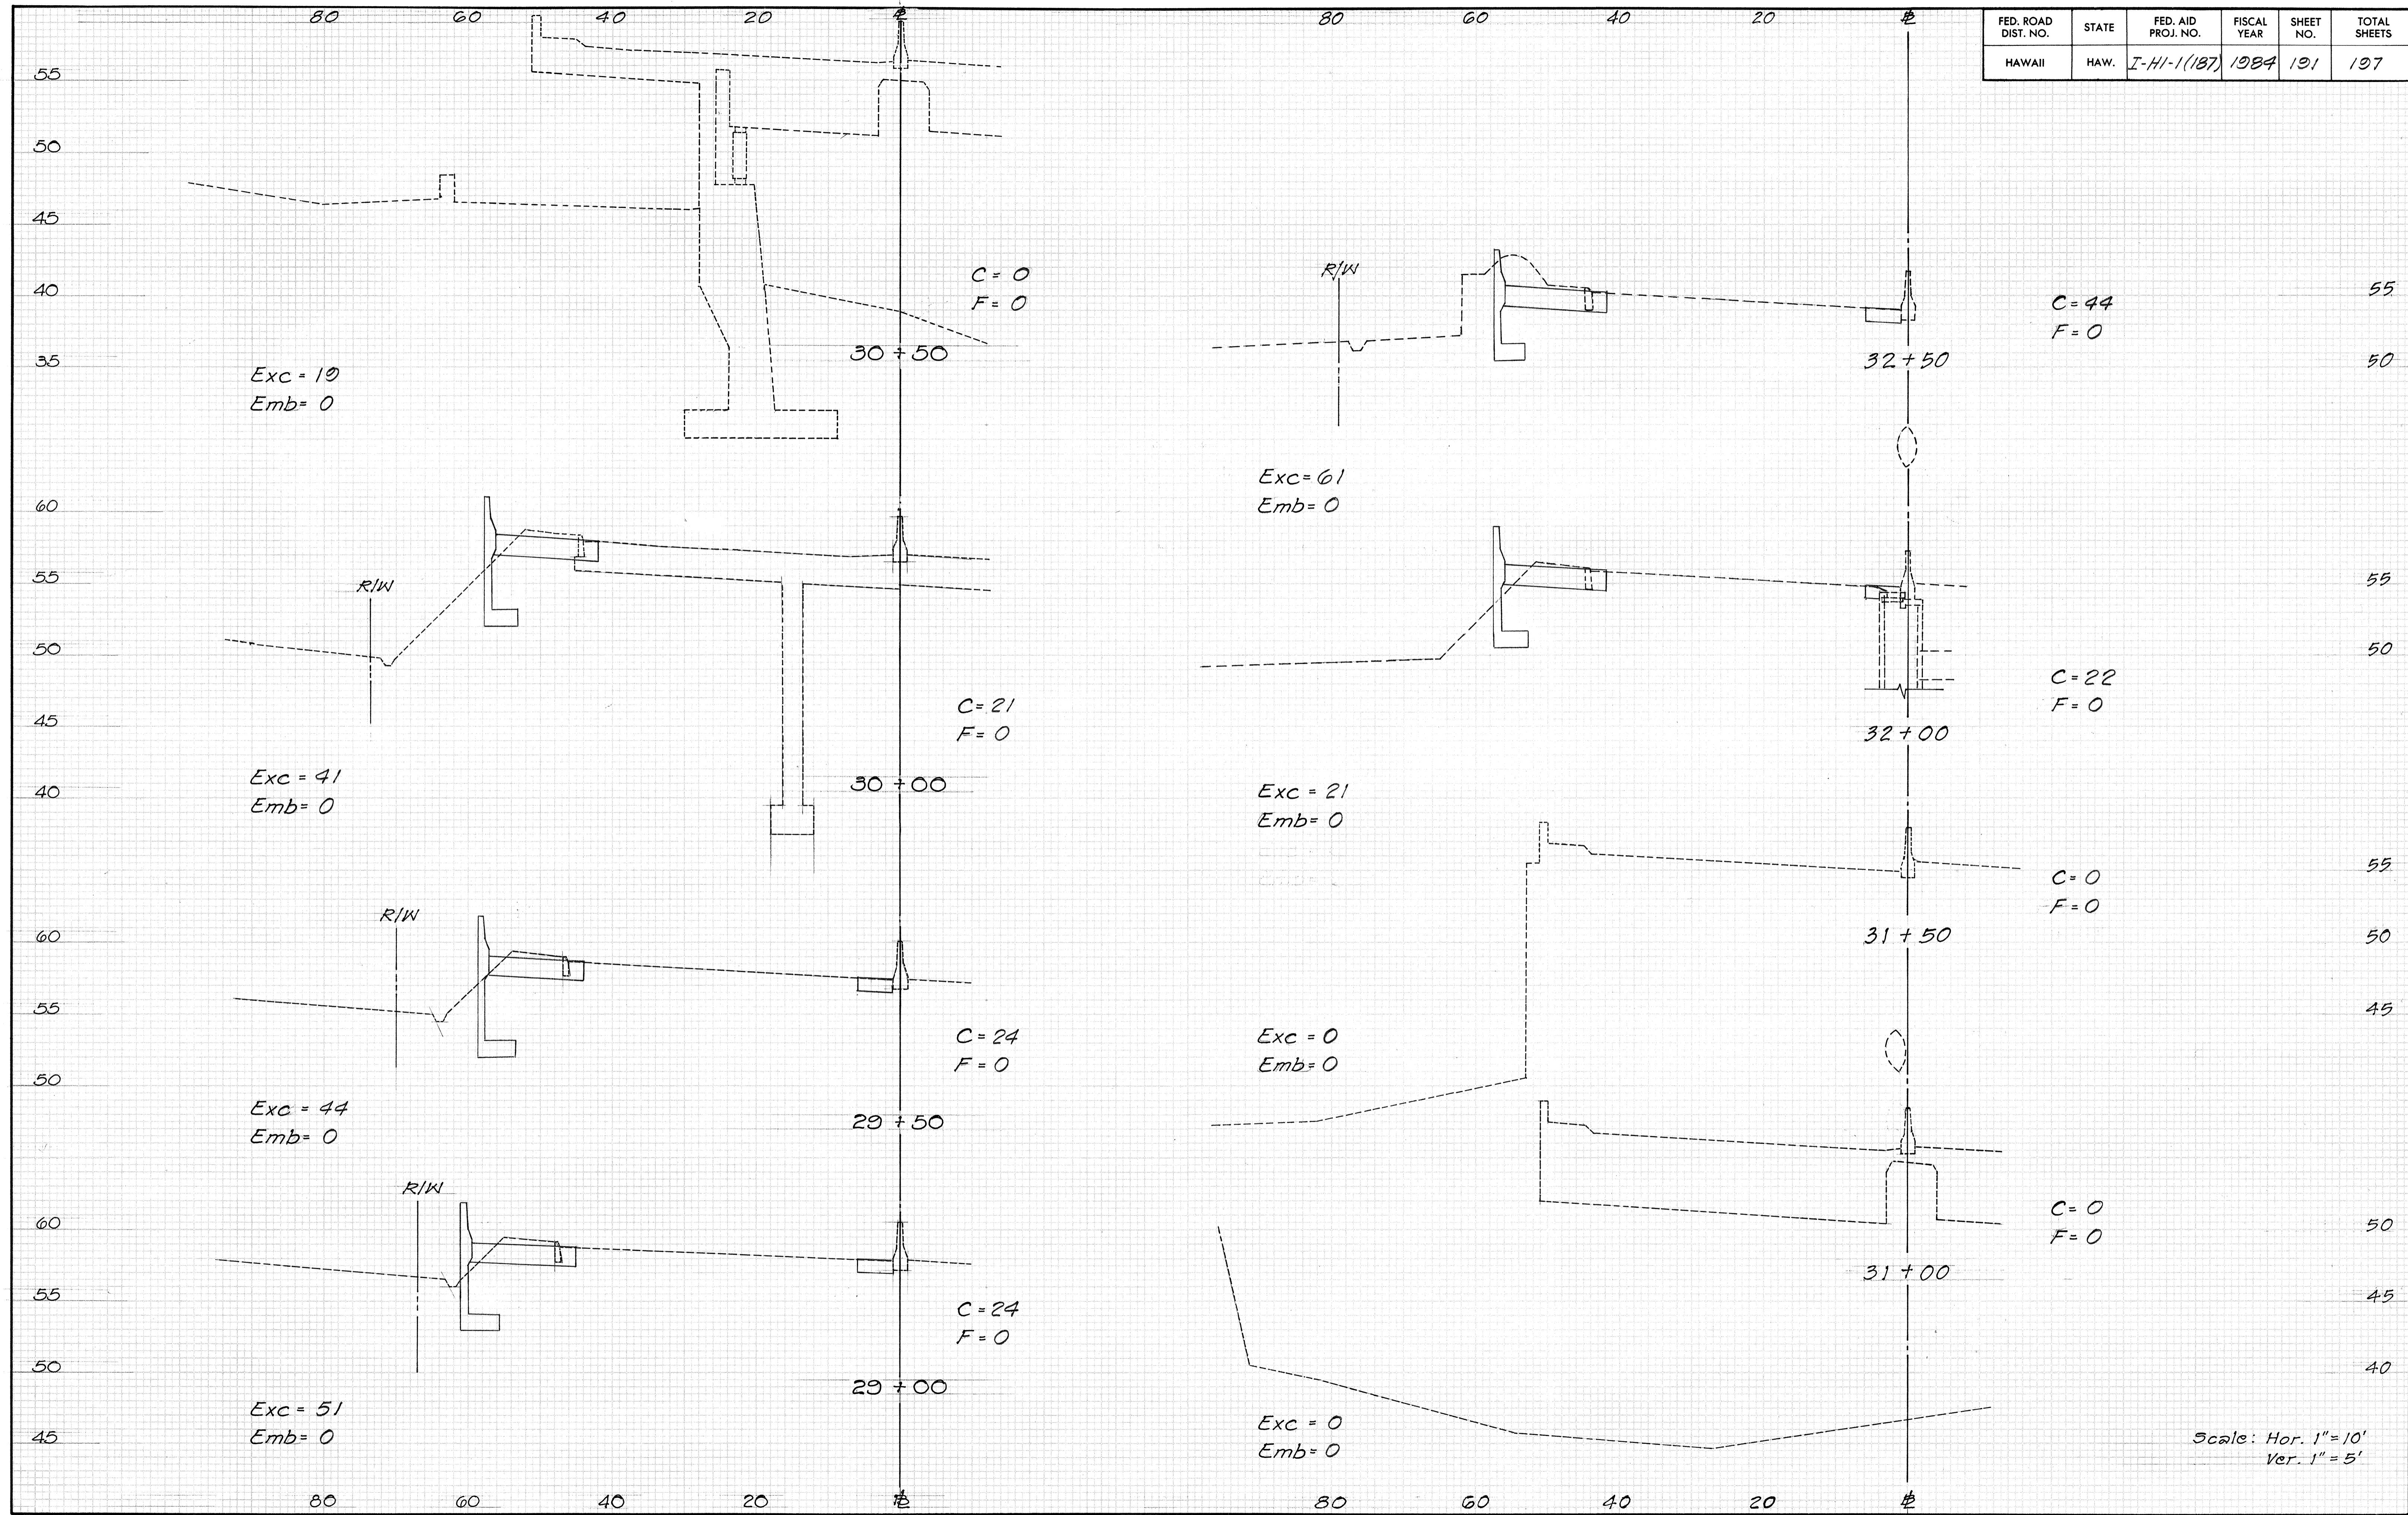

FED. ROAD DIST. NO.	STATE	FED. AID PROJ. NO.	FISCAL YEAR	SHEET NO.	TOTAL SHEETS
HAWAII	HAW.	I-HI-1(187)	1984	192	197

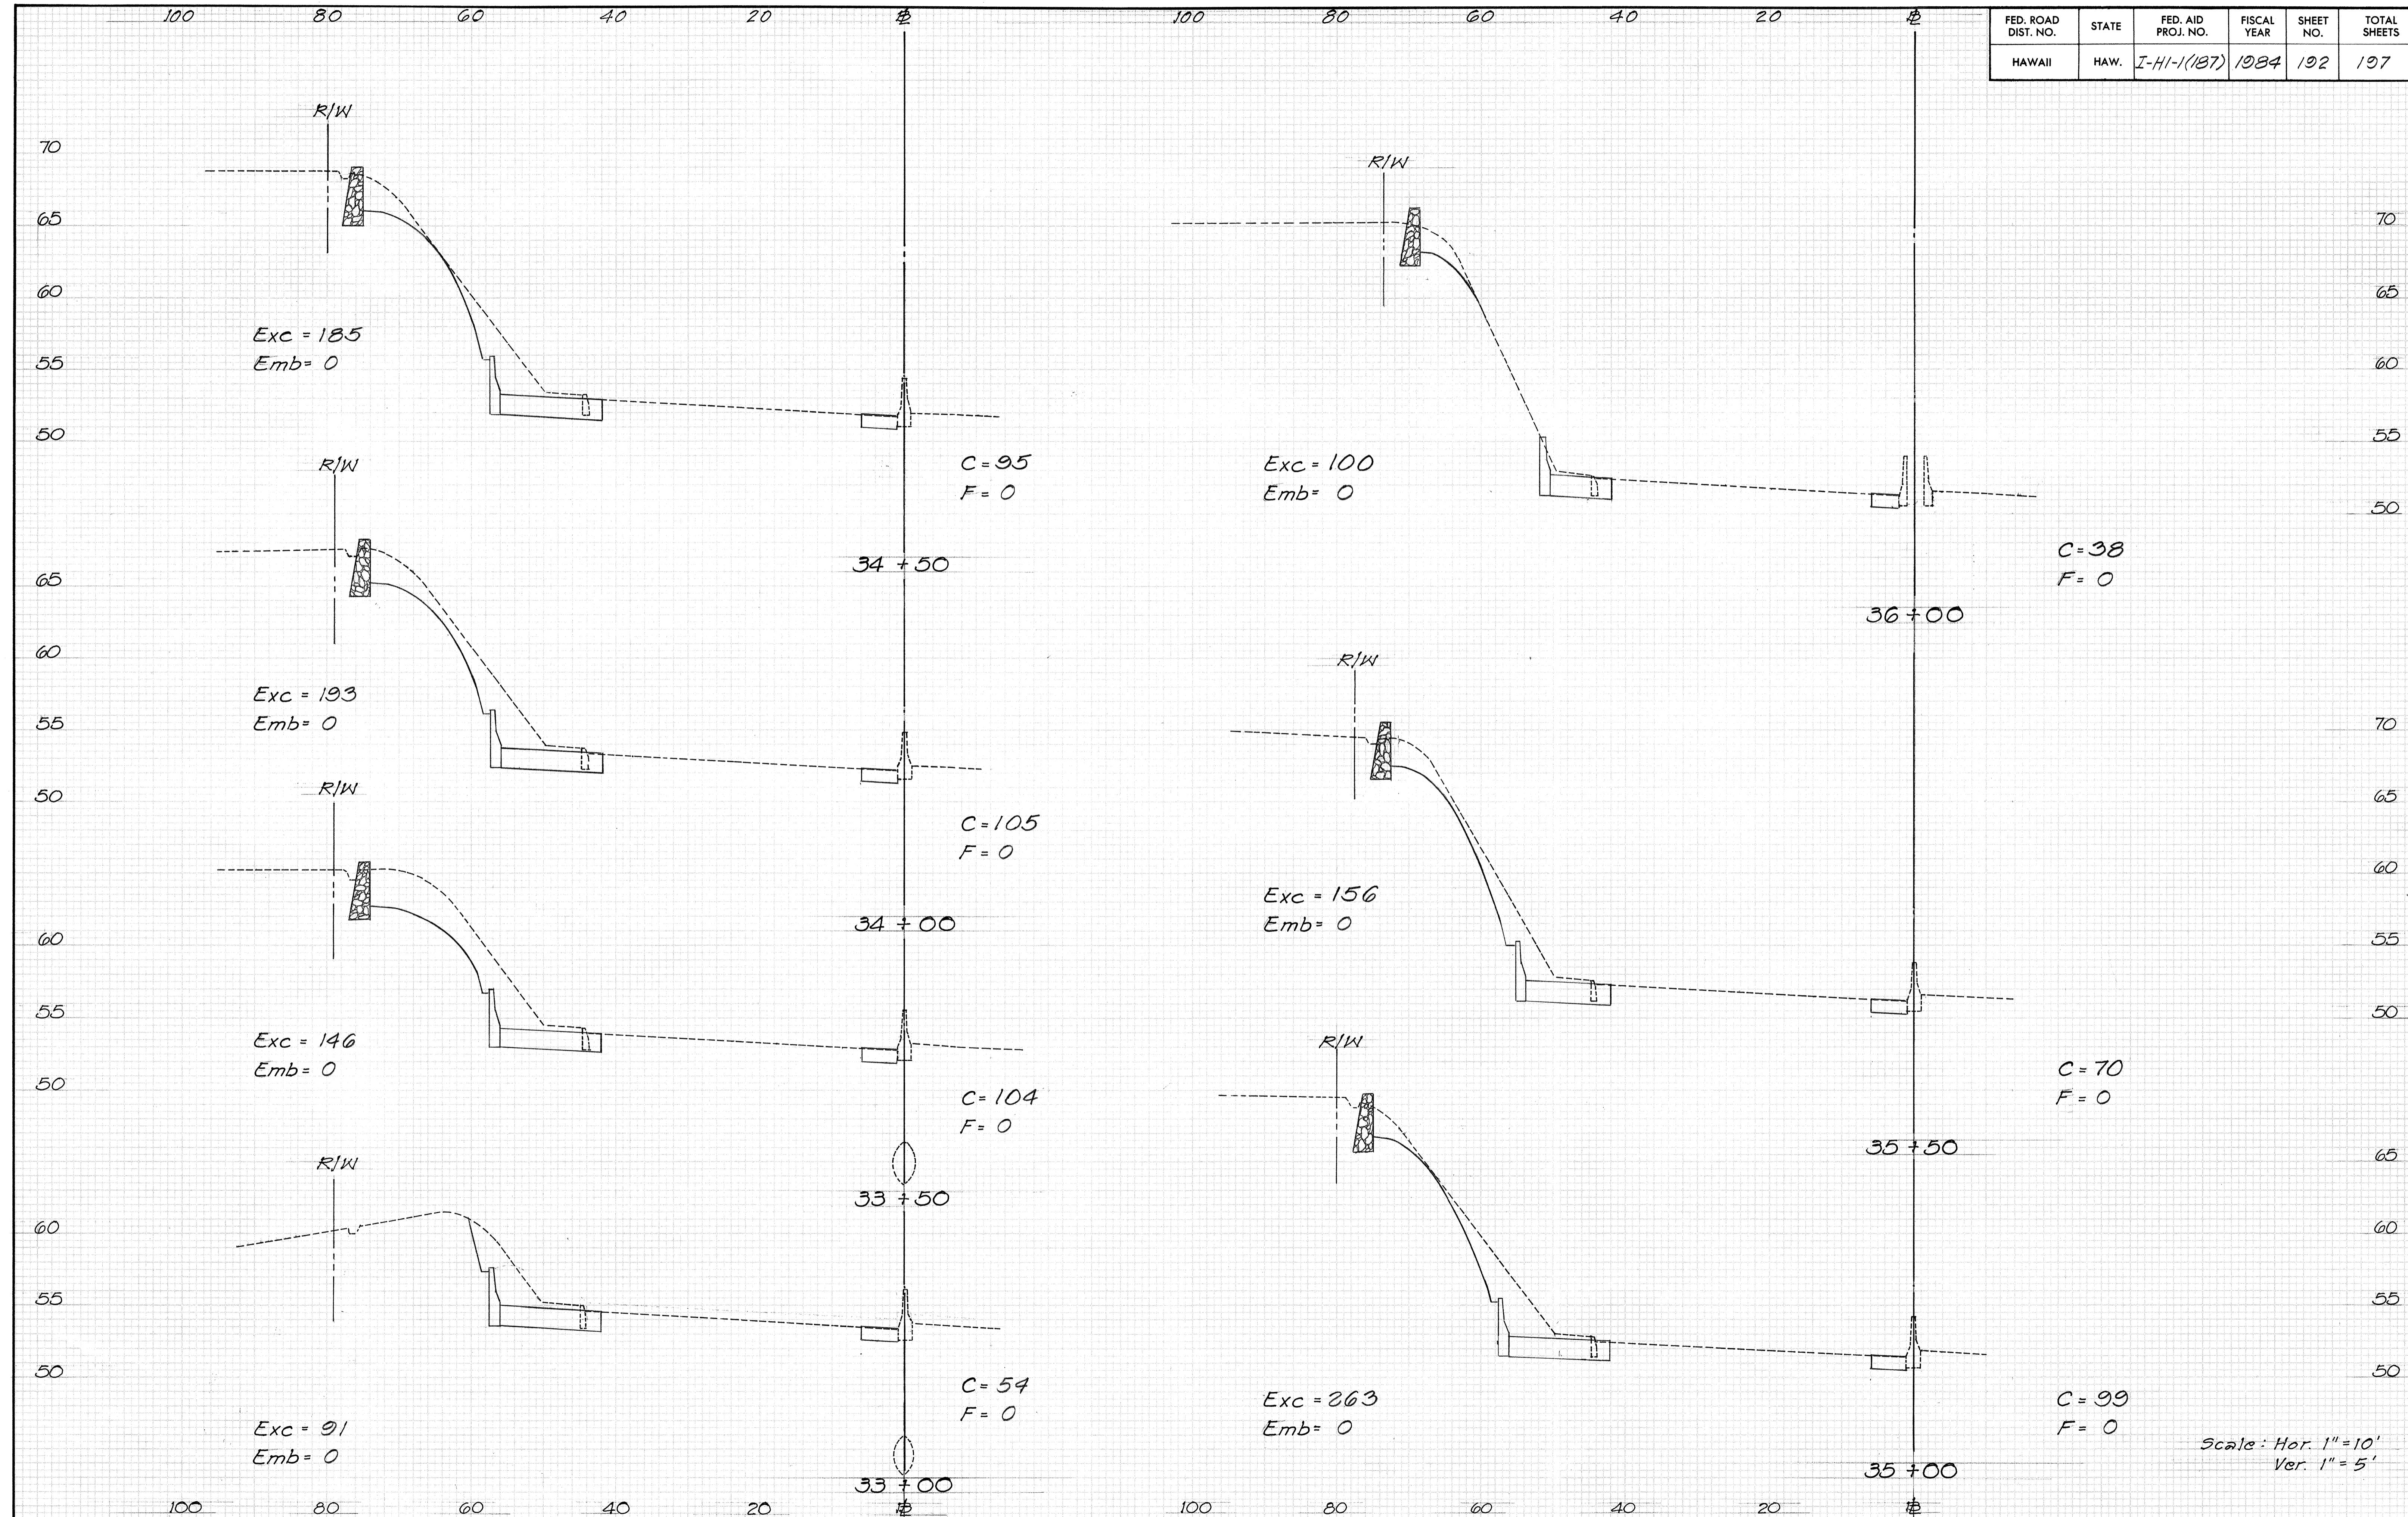


192


100	80	60	40	20	R	100	80	60	40	20	R	FED. ROAD DIST. NO.	STATE	FED. AID PROJ. NO.	FISCAL YEAR	HEET NO.	TOTAL SHEETS
												HAWAII	HAW.	I-HI-1(187)	1984	193	107


ORIGINAL SURVEY BY DATE
SURVEYED BY DATE
NOT BOOK PLOTTED
NOTEBOOK AREAS CHECKED

ORIGINAL SURVEY BY DATE
SURVEYED BY DATE
NOT BOOK PLOTTED
NOTEBOOK AREAS CHECKED

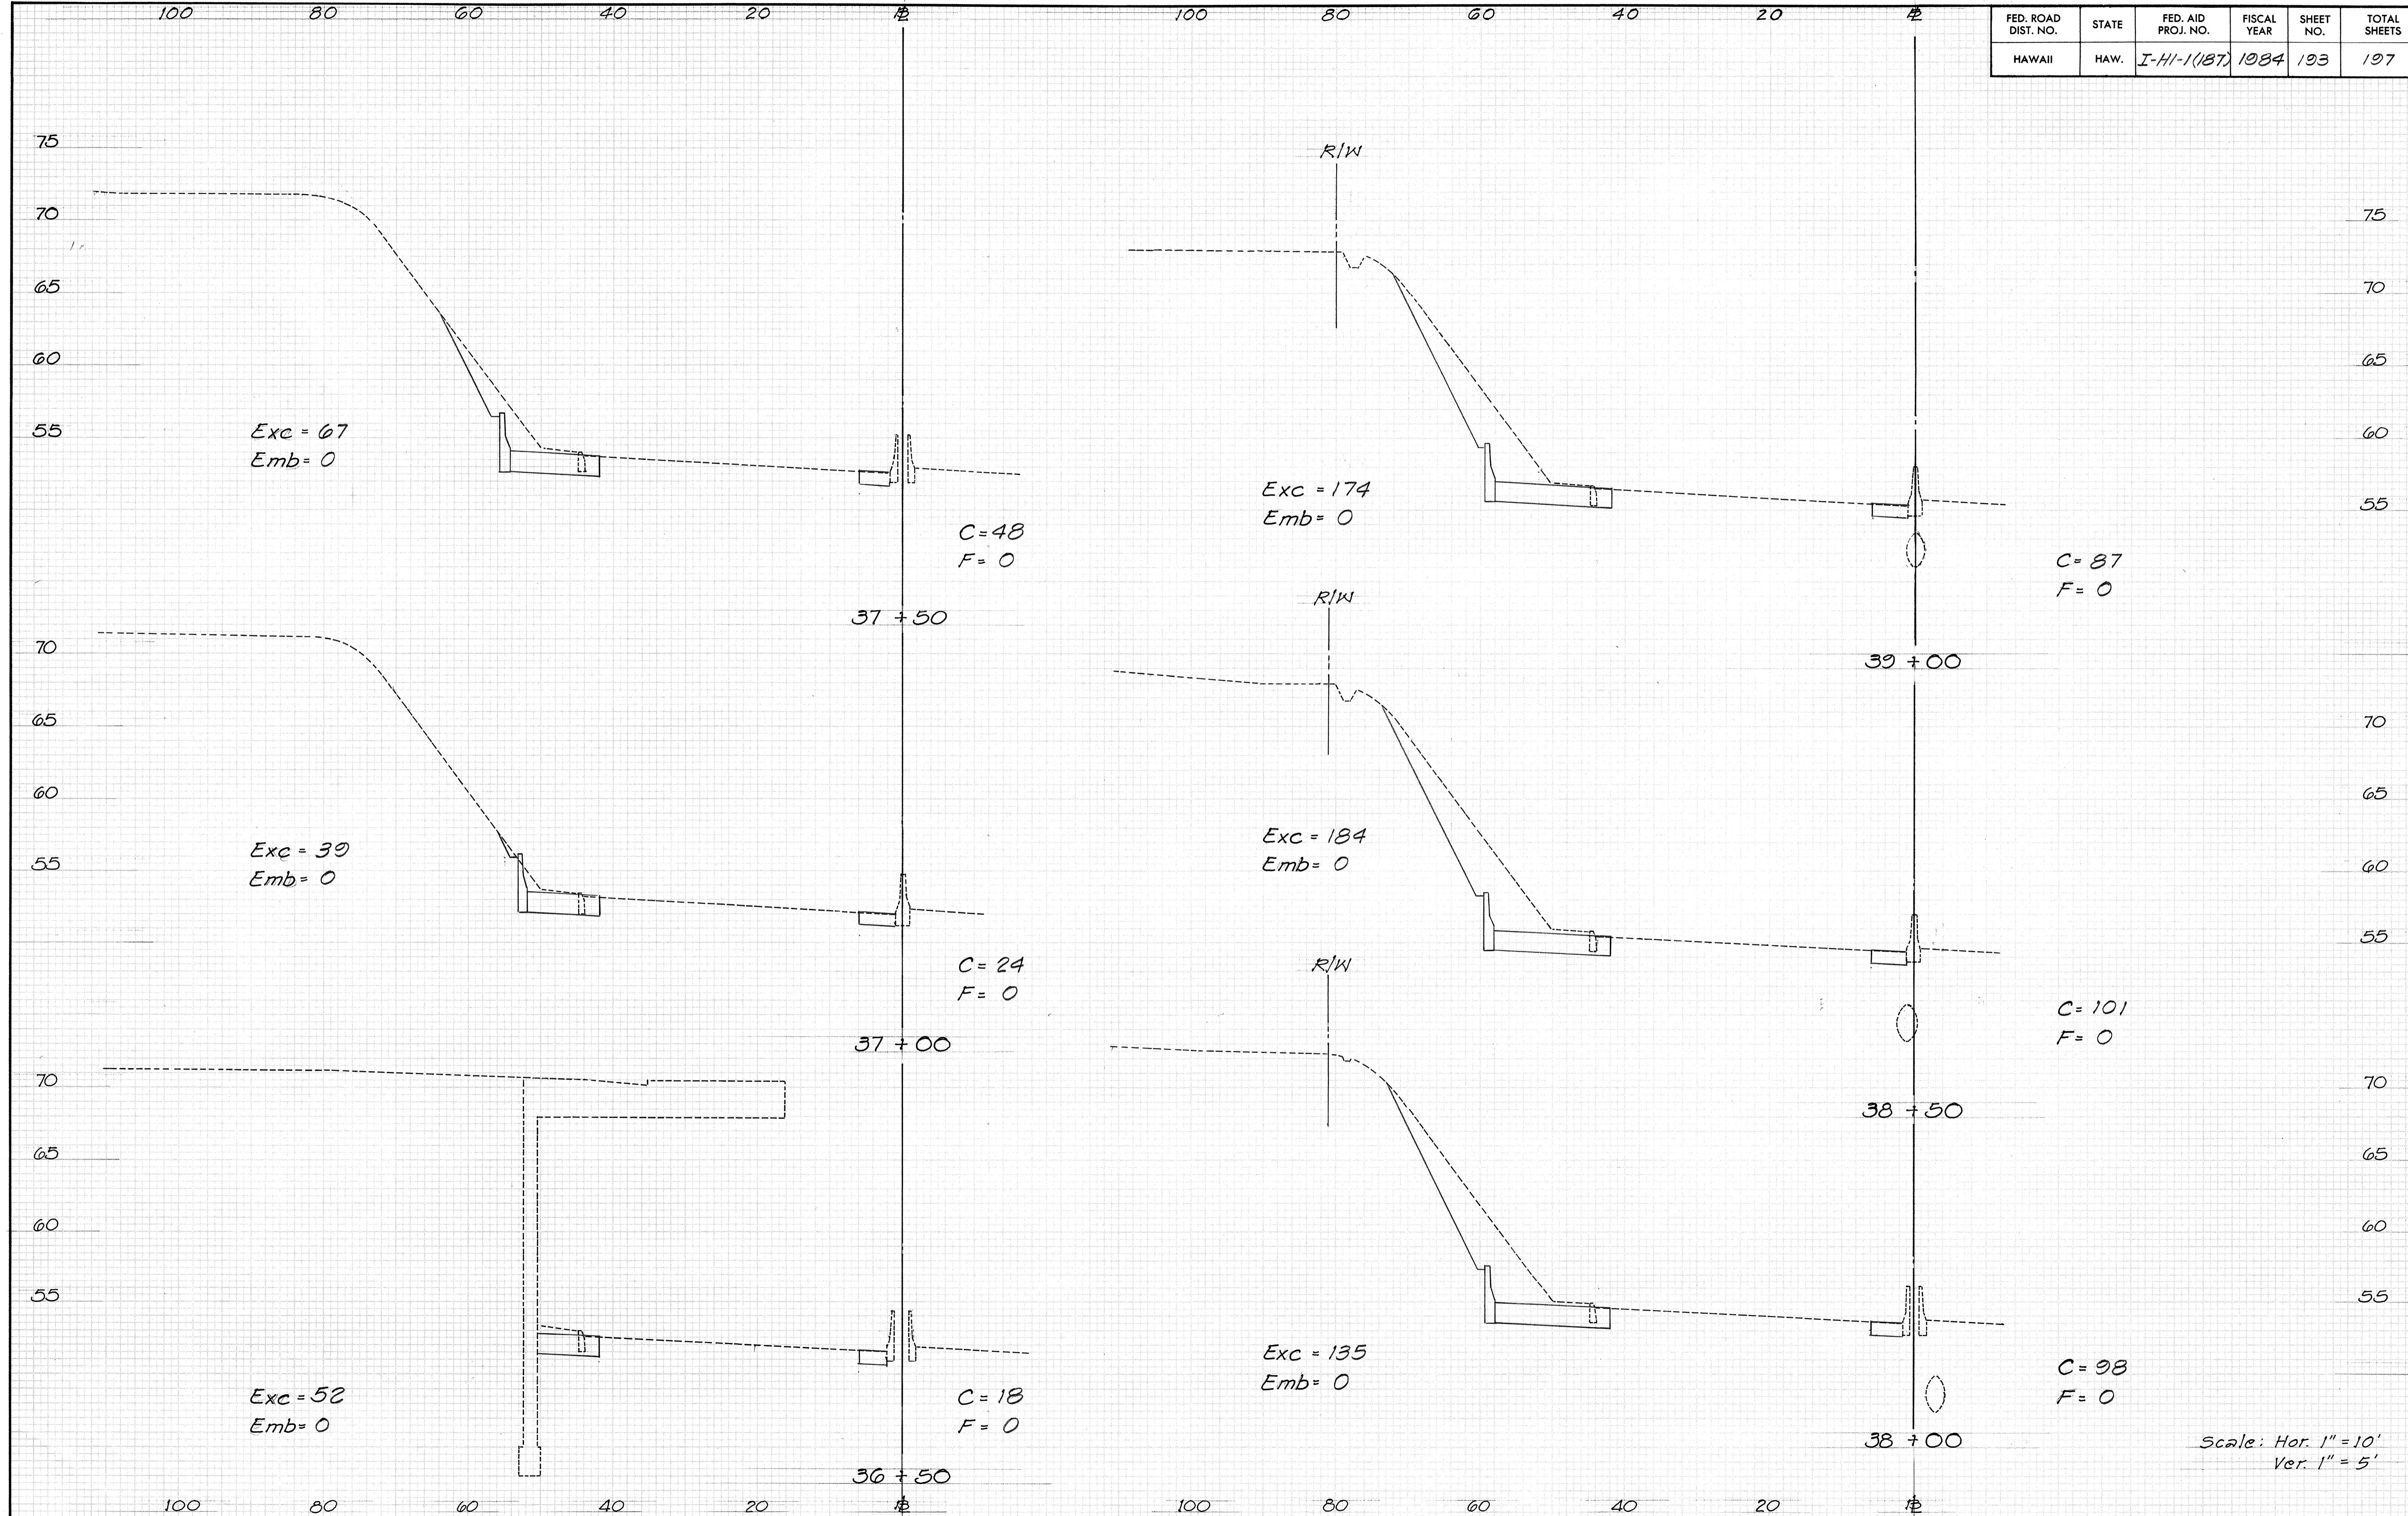


FED. ROAD DIST. NO.	STATE	FED. AID PROJ. NO.	FISCAL YEAR	SHEET NO.	TOTAL SHEETS
HAWAII	HAW.	I-HI-1(187)	1984	194	197

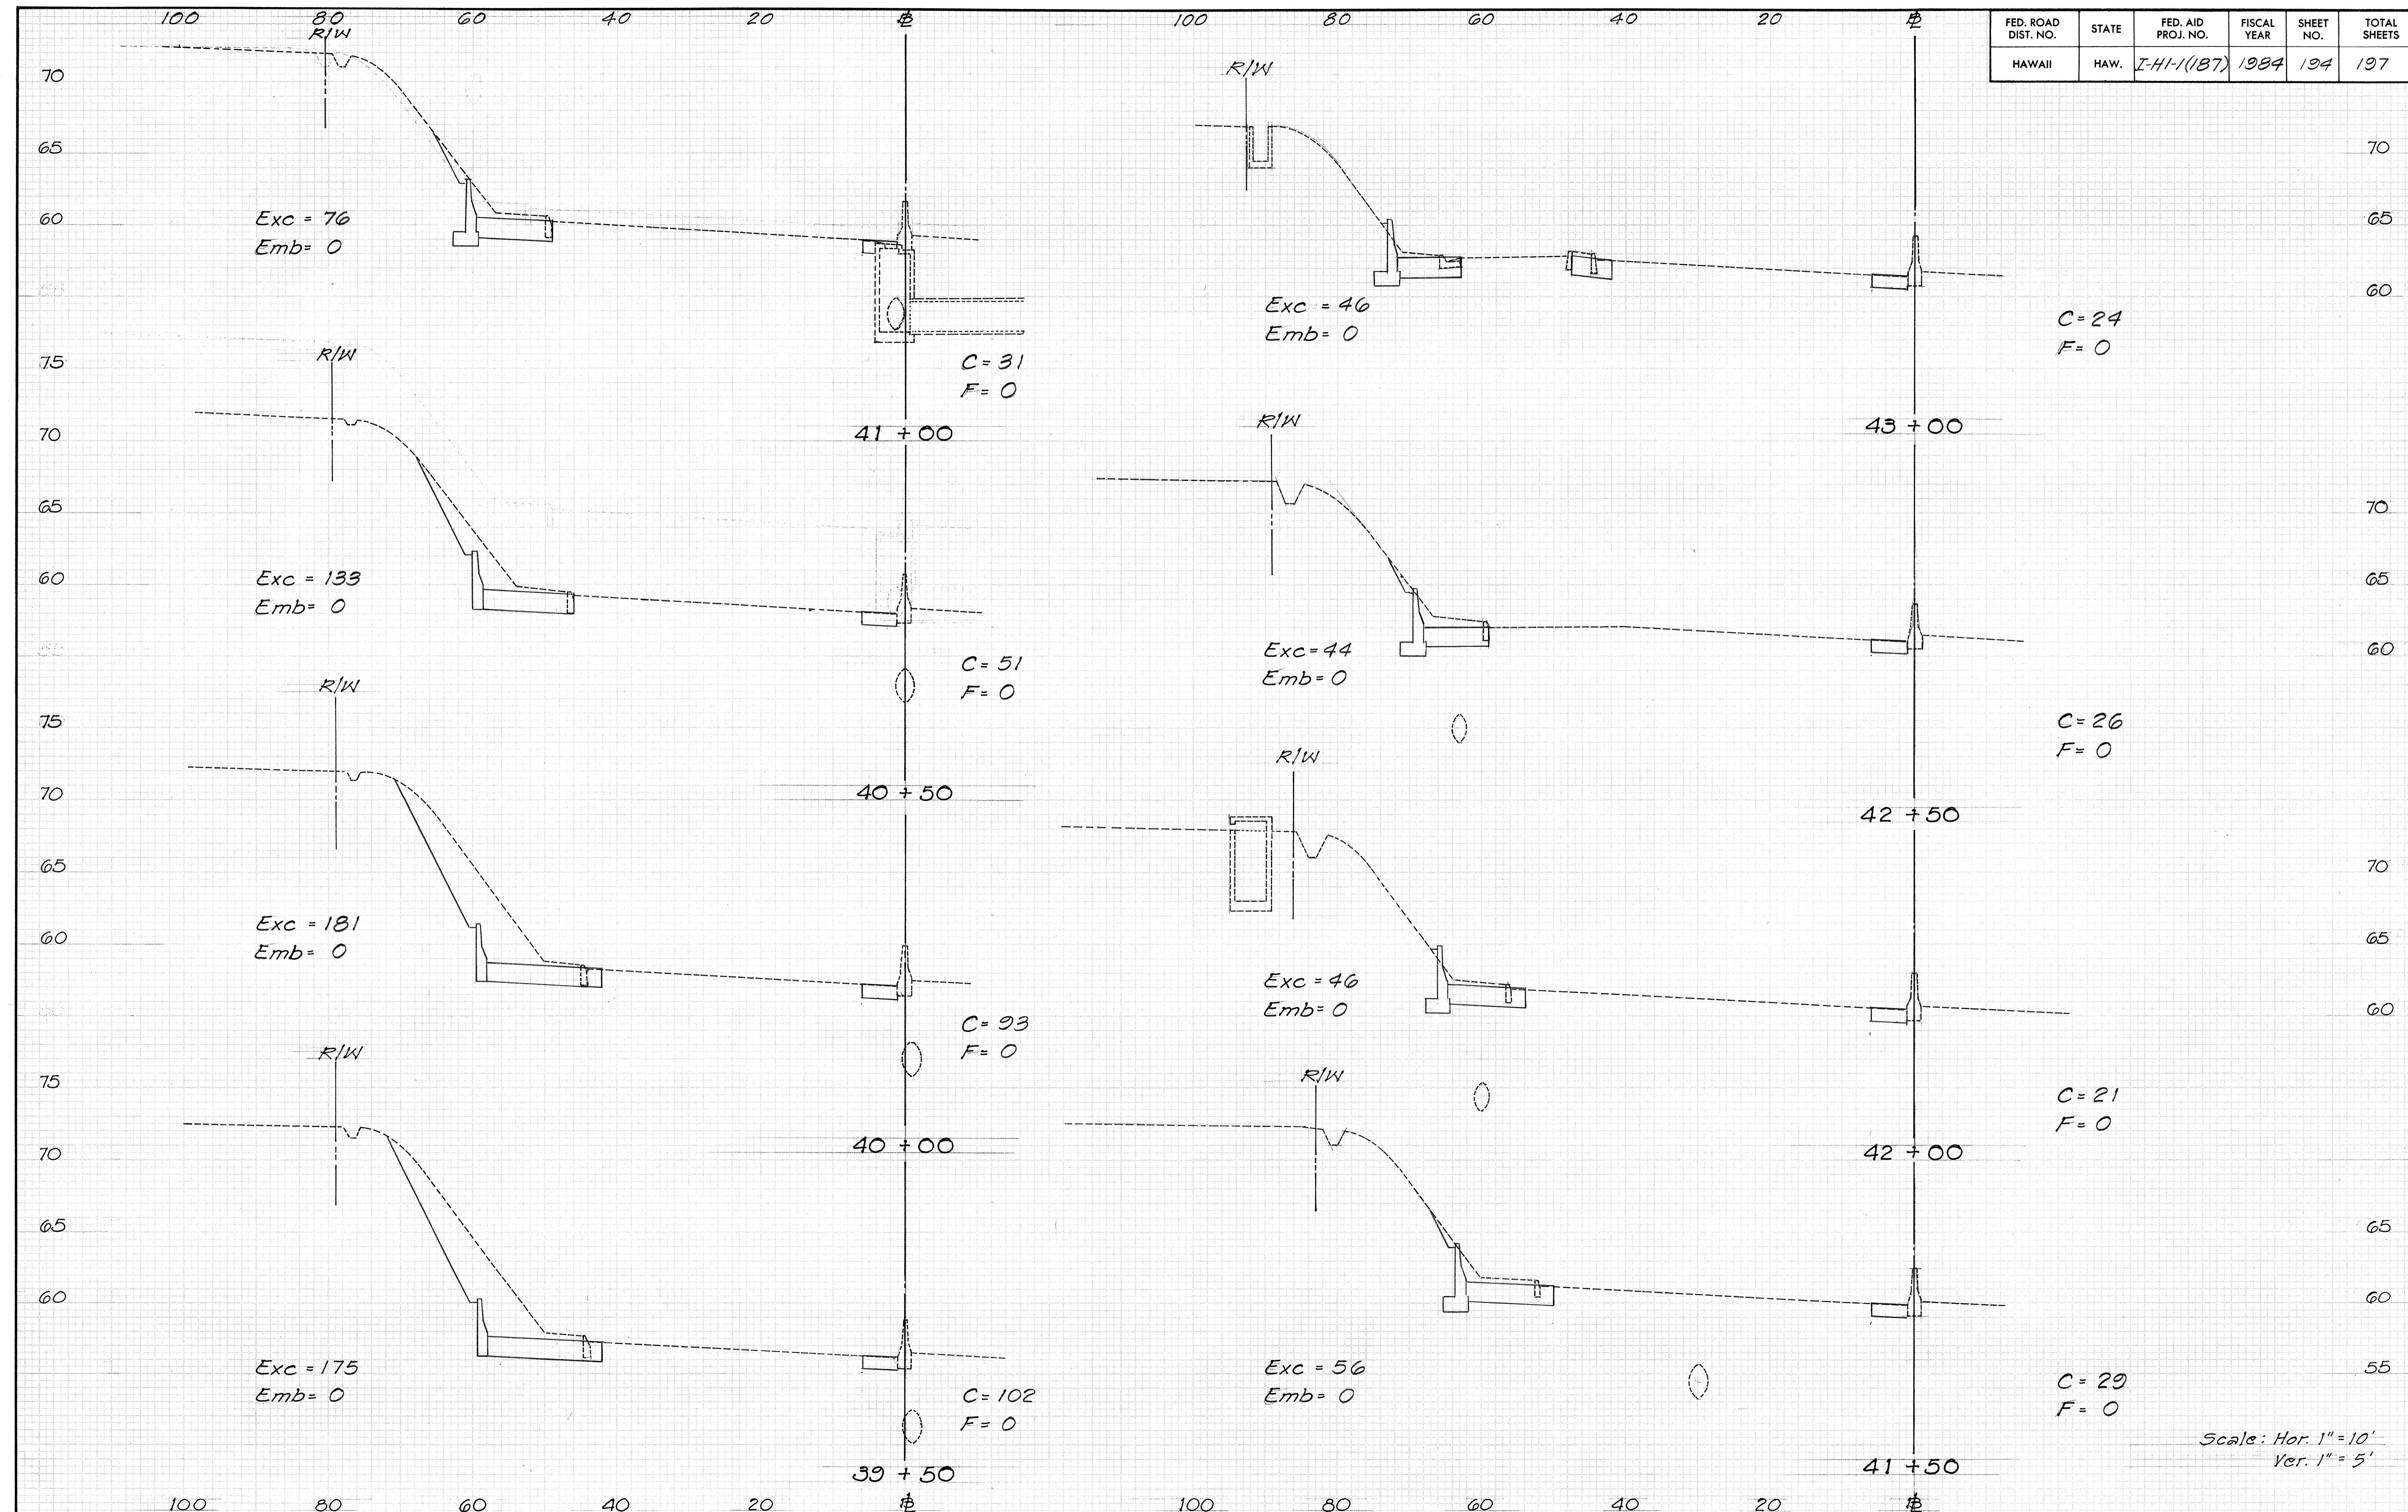

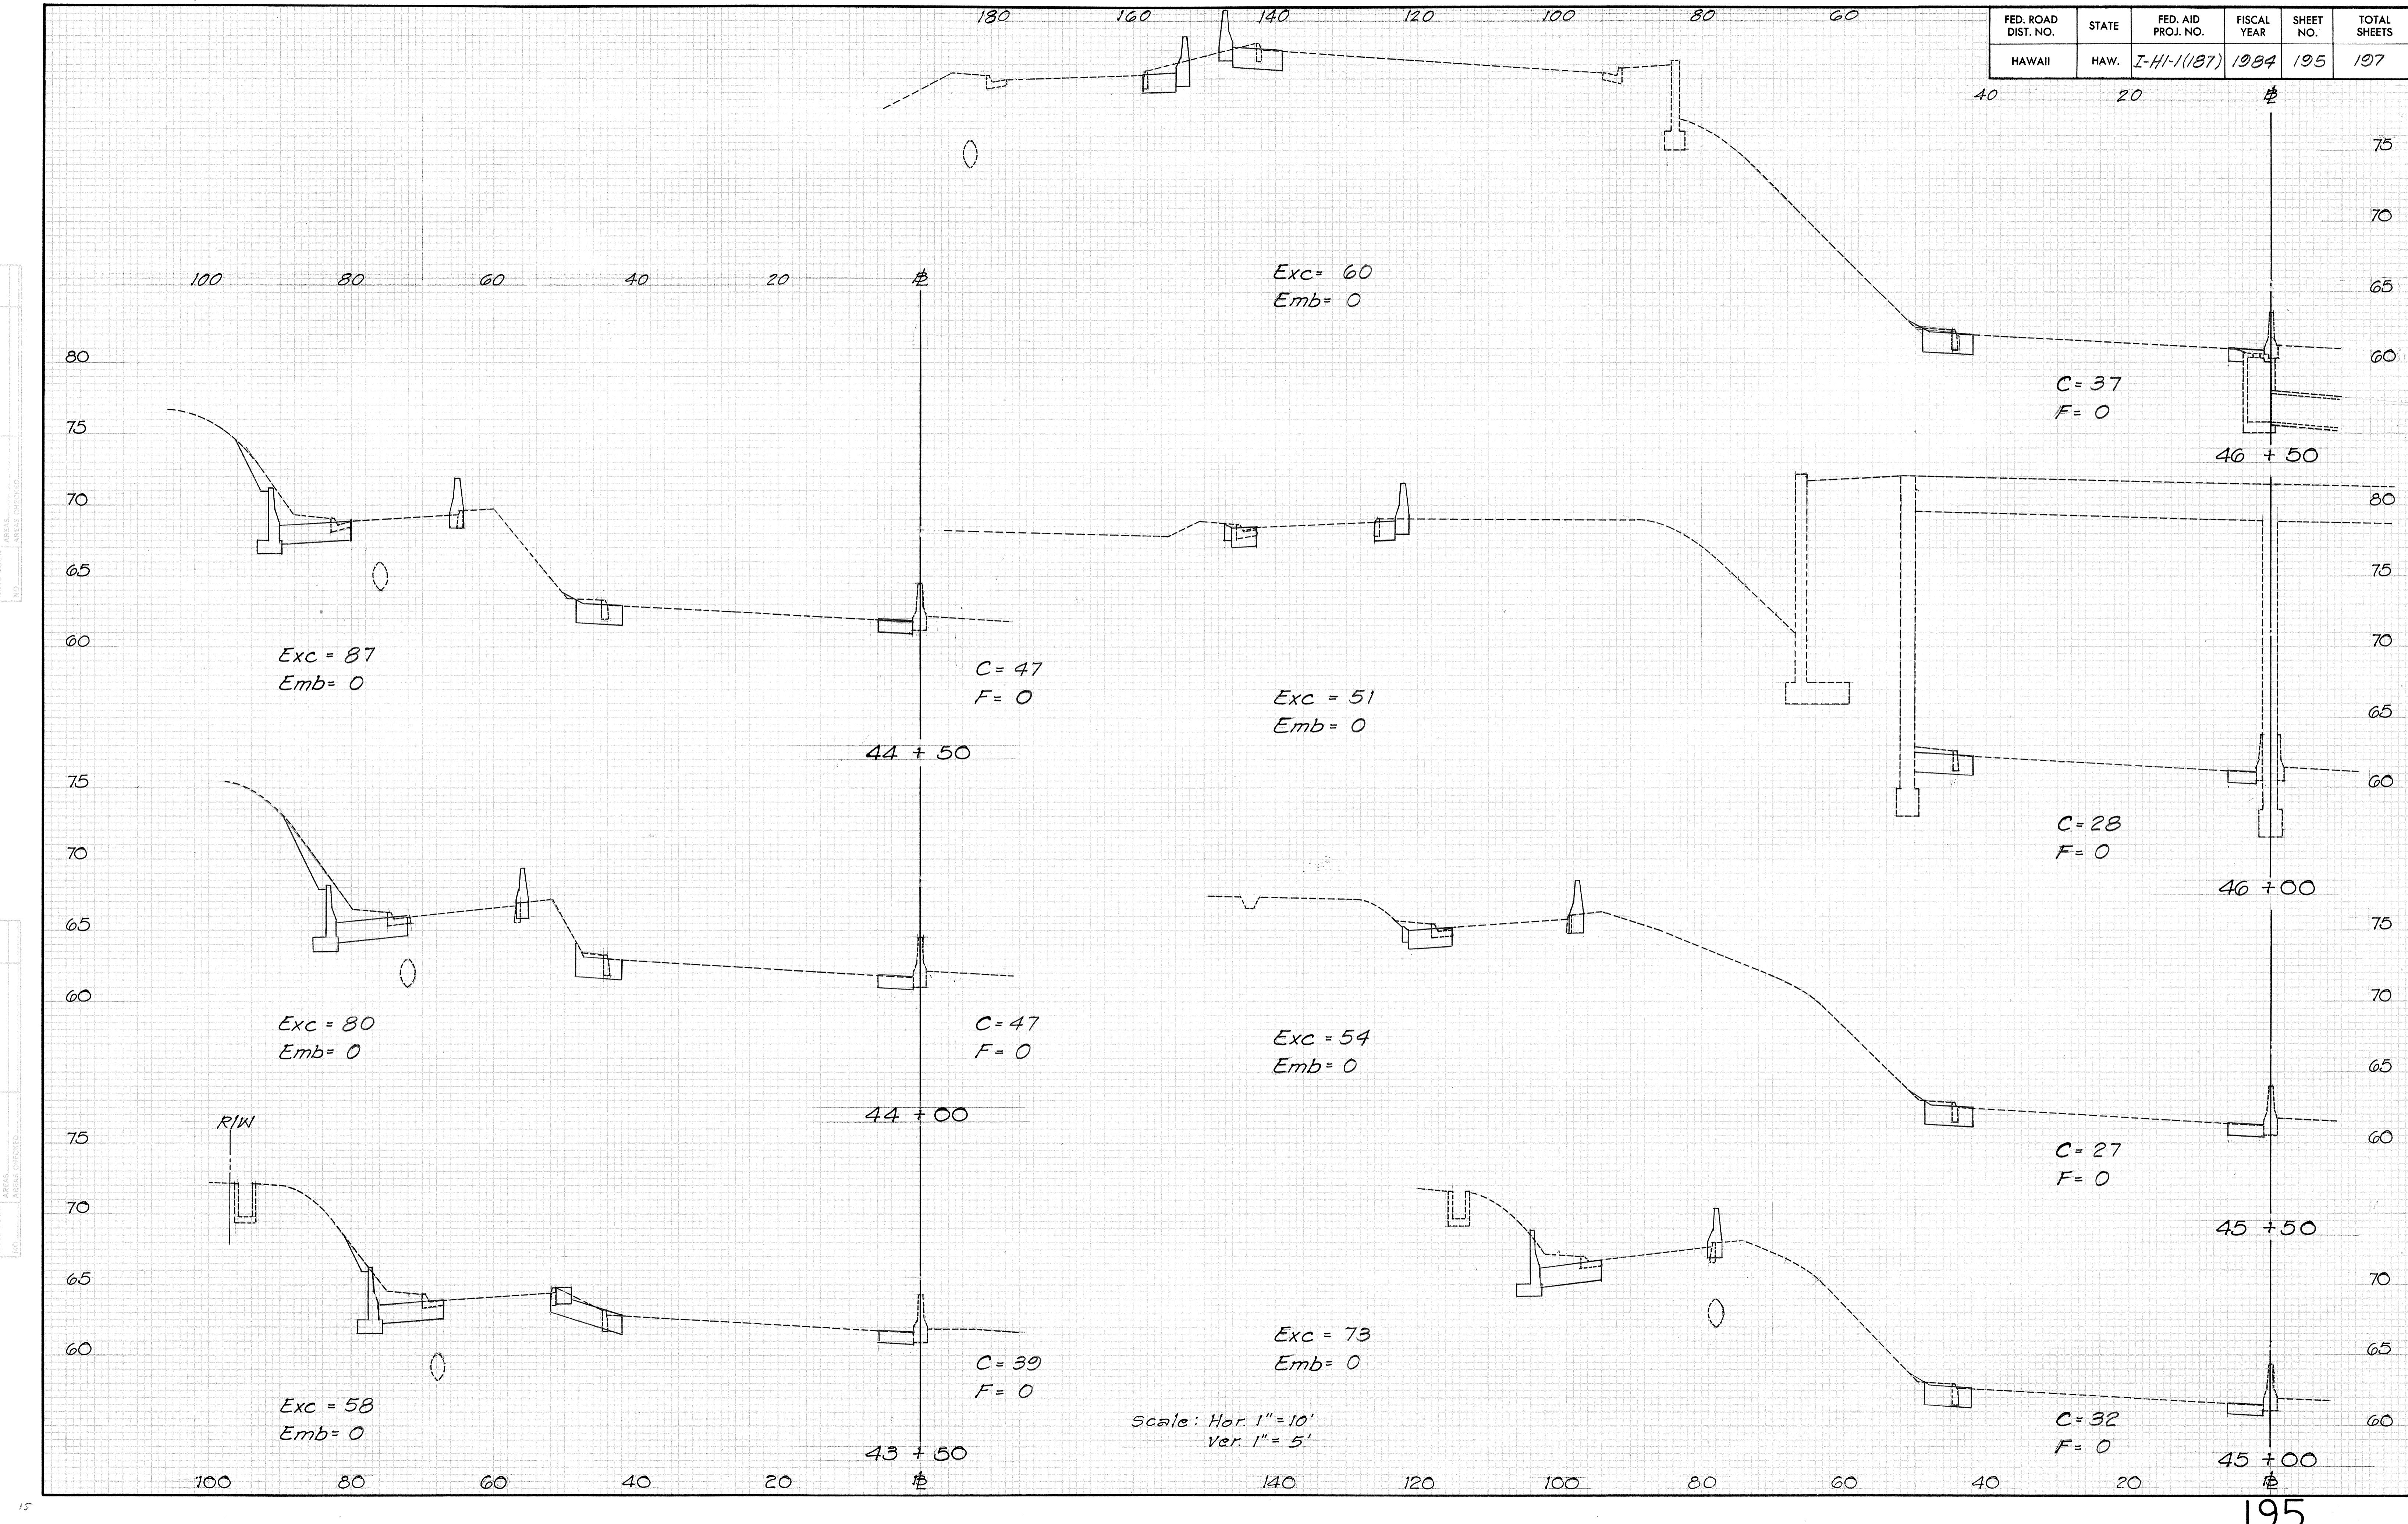

1024

FED. ROAD DIST. NO.	STATE	FED. AID PROJ. NO.	FISCAL YEAR	SHEET NO.	TOTAL SHEETS
HAWAII	HAW.	I-HI-1(187)	1984	196	197

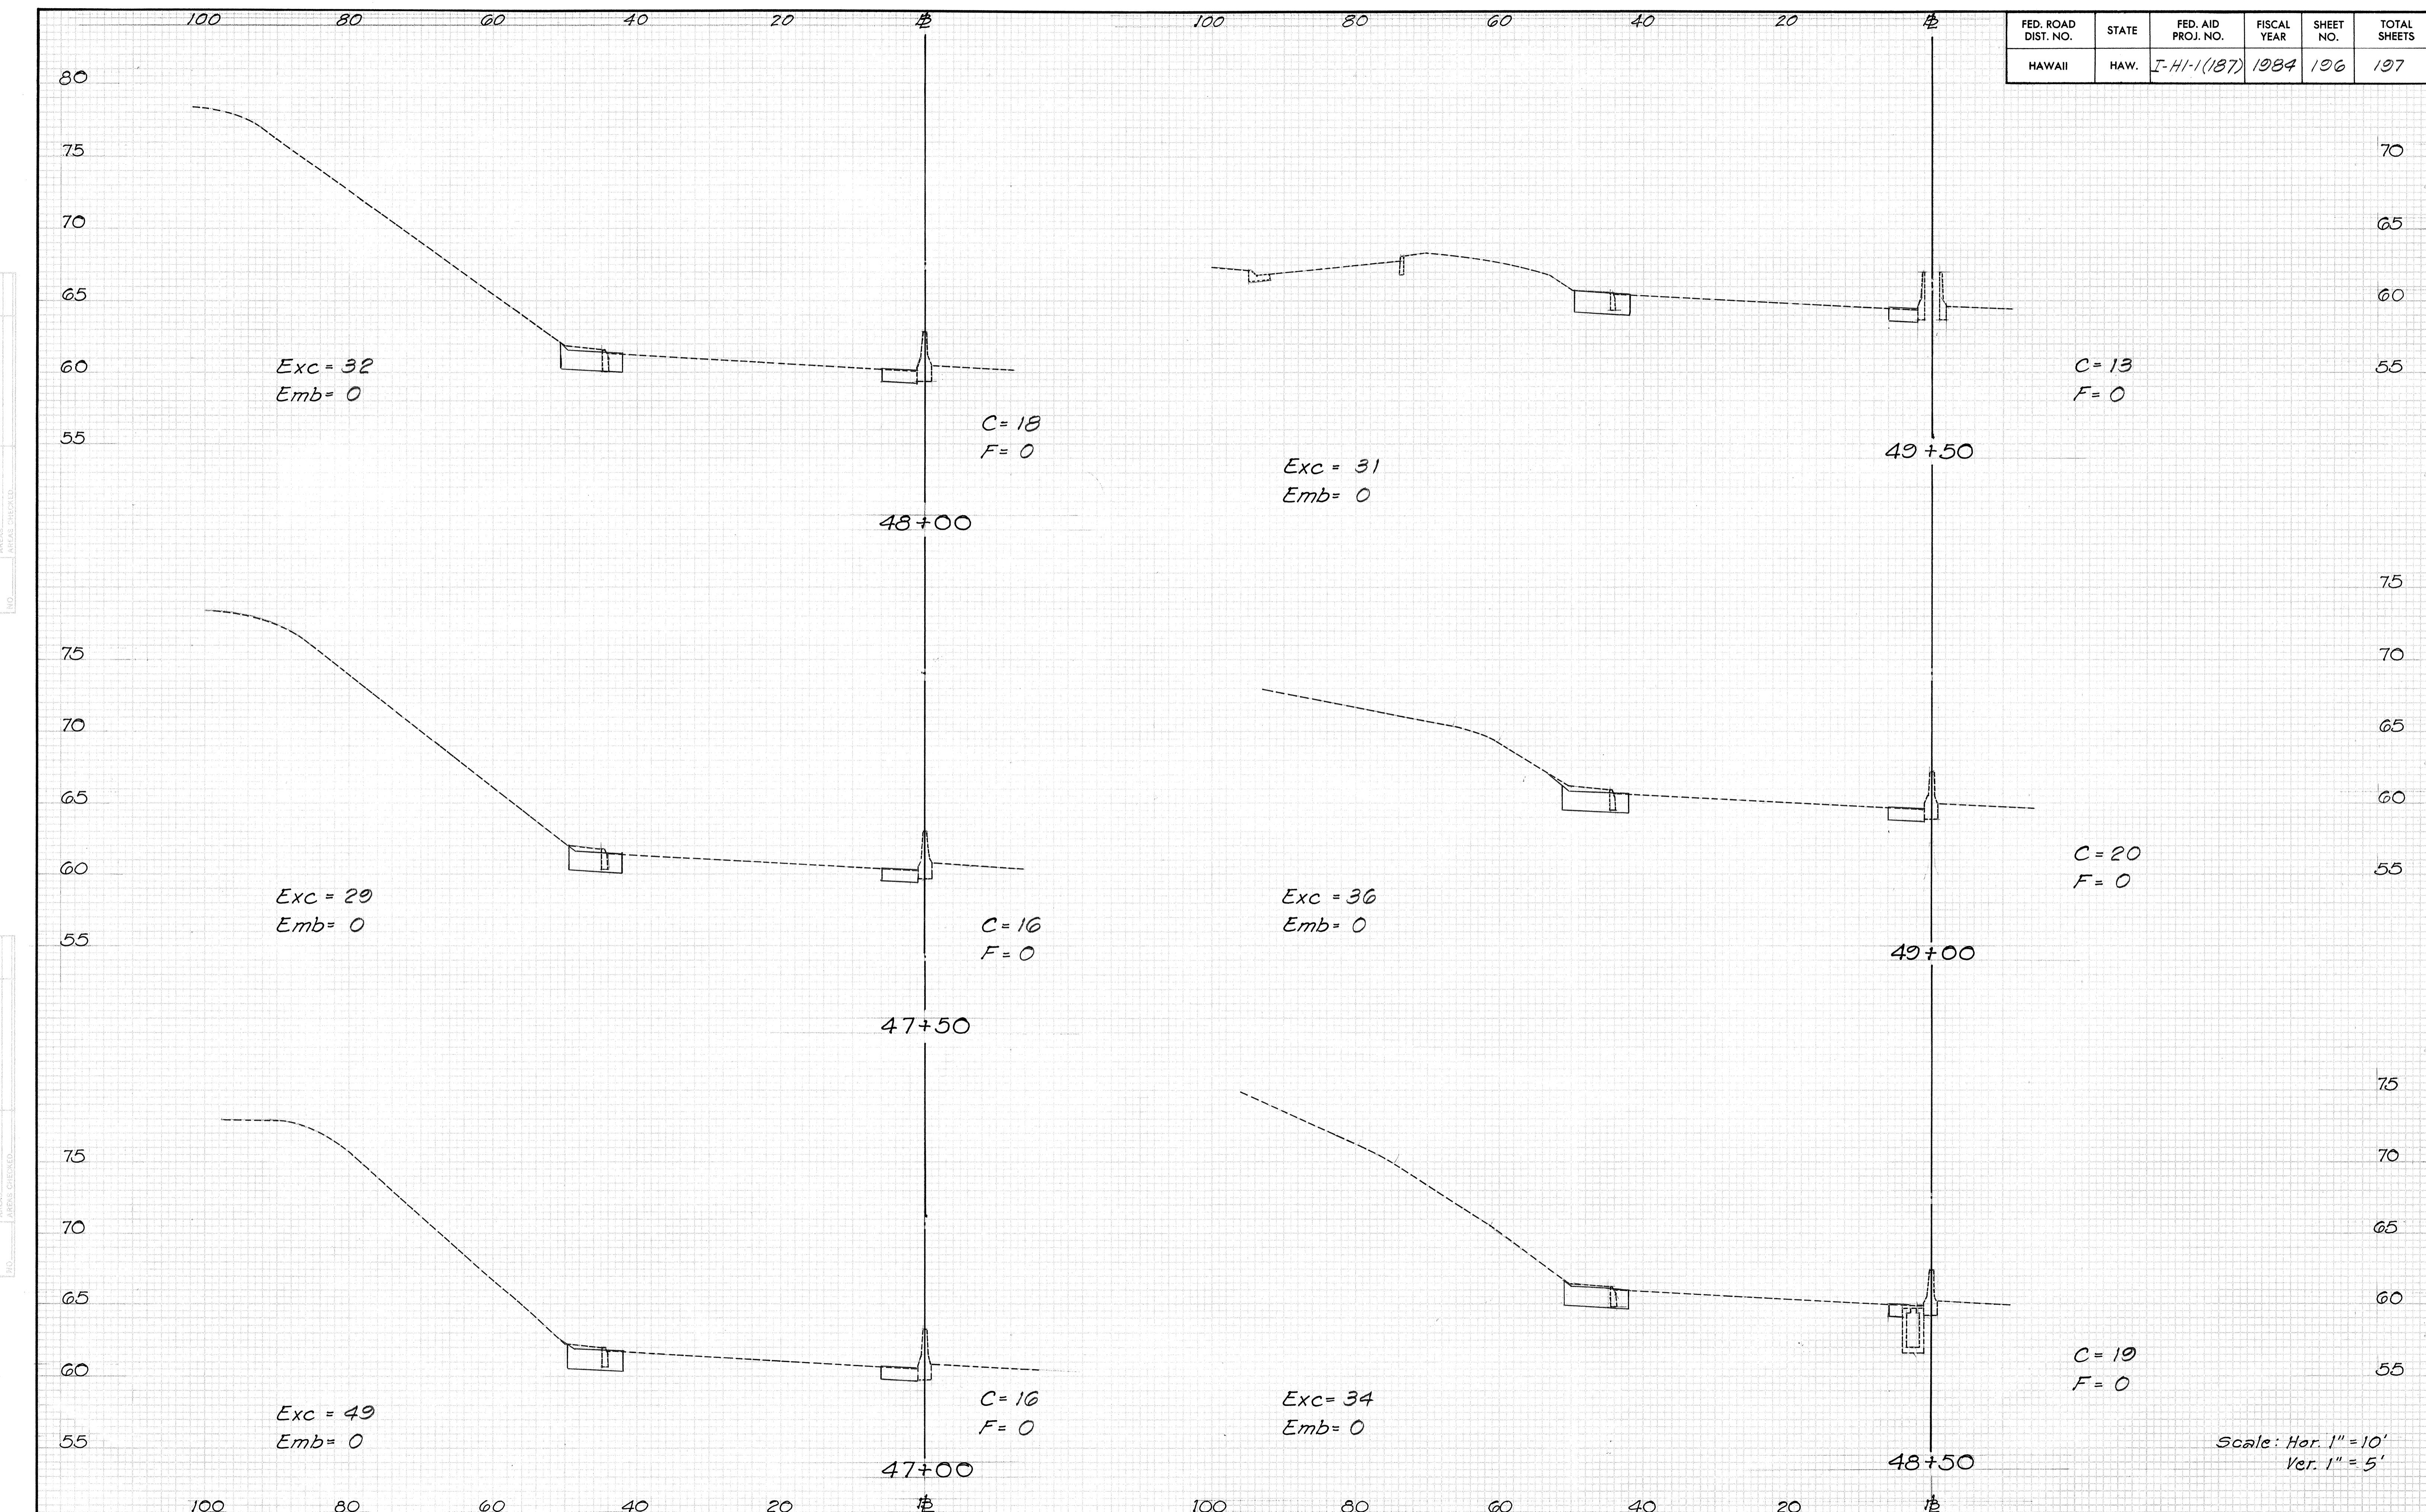

FED. ROAD DIST. NO.	STATE	FED. AID PROJ. NO.	FISCAL YEAR	HEET NO.	TOTAL SHEETS
HAWAII	HAW.	I-HI-1(187)	1984	197	197

