



FED. ROAD DIST. NO.	STATE	FED. AID PROJ. NO.	FISCAL YEAR	SHEET NO.	TOTAL SHEETS
HAWAII	HAW.	I-HI-1(132):17	1982	4	42


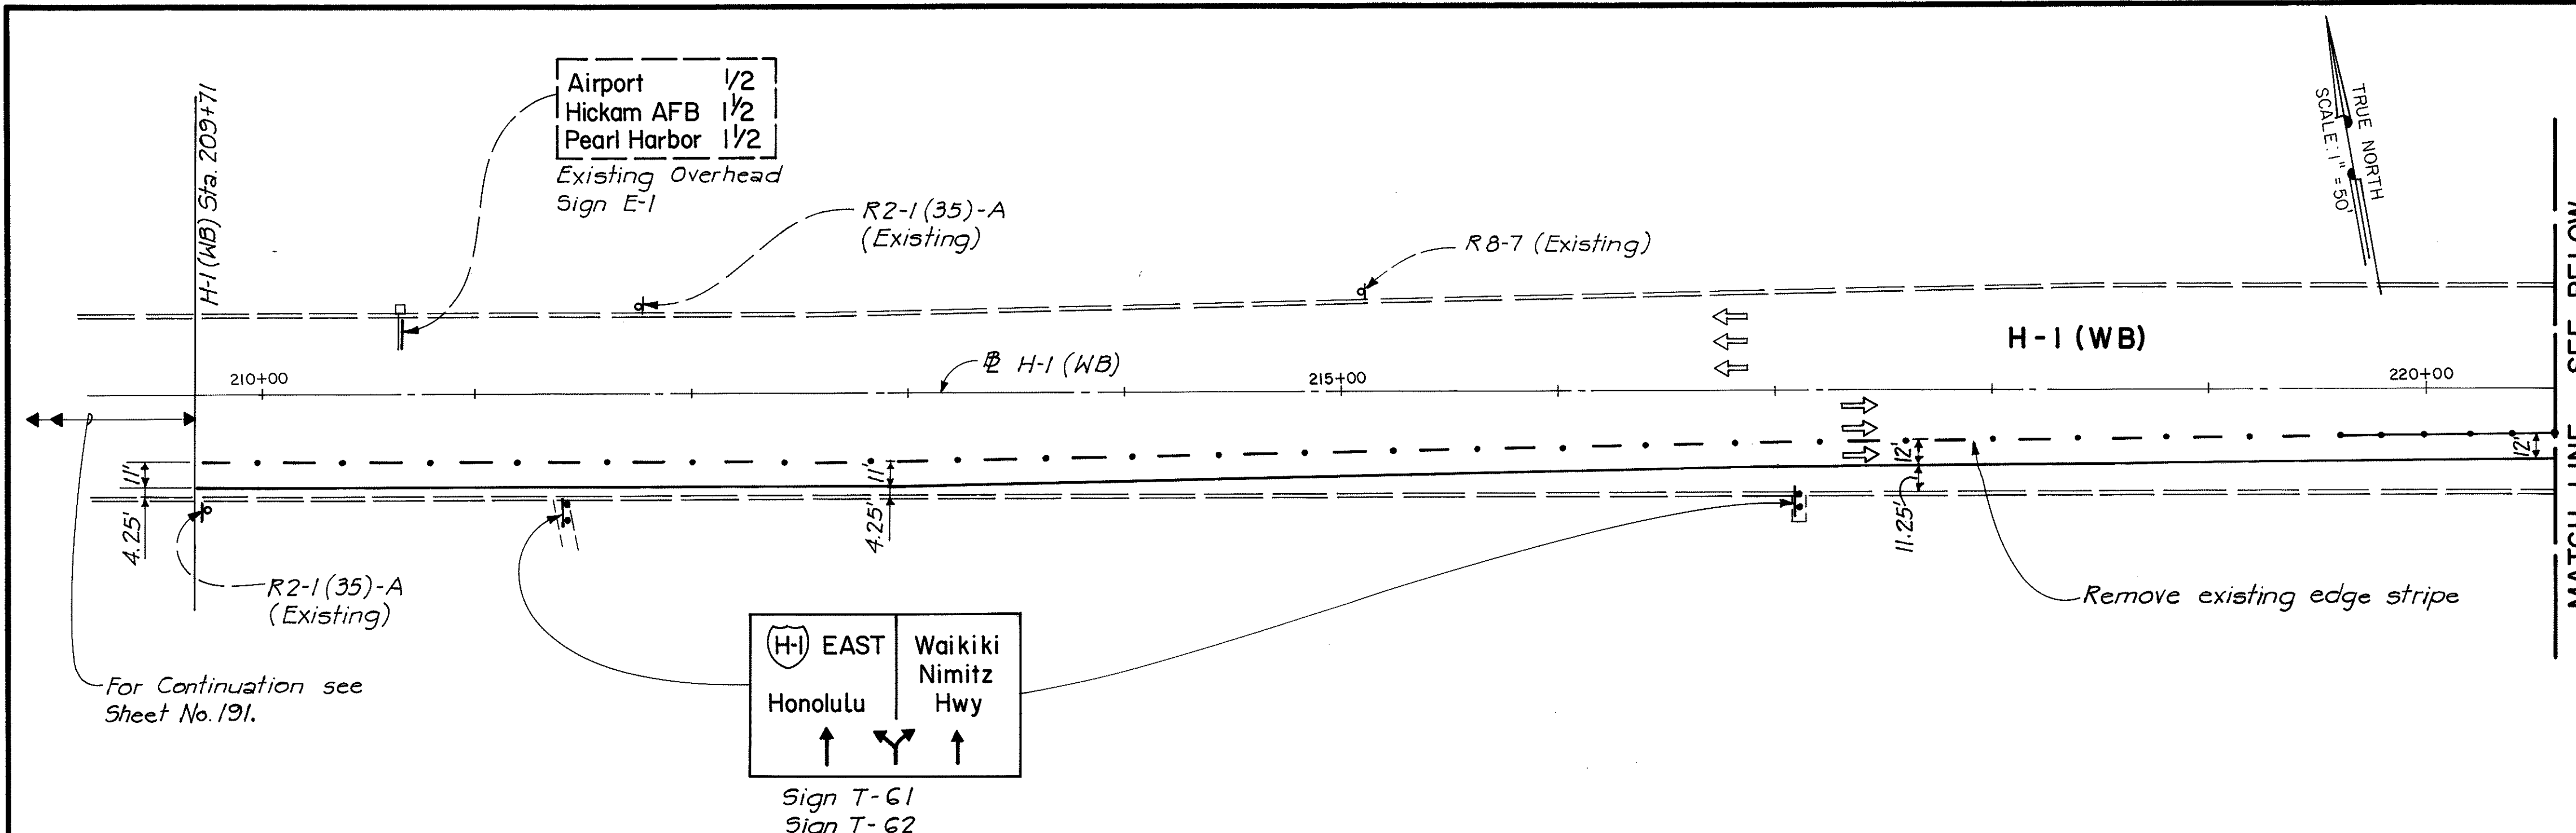


- NOTES:**
- For General Notes see sheet No. P-4
 - For Legend see Sheet No. P-3
 - All stripes on viaduct shown on this sheet shall be of Adhesive Tape.
 - Existing Intersection of Lagoon Drive and Frontage Roads:**
The following work related to the right turn lane from Lagoon Drive to Waikiki shall be done at the time of Traffic Pattern Change:
a) Delete the first right turn after the Waikiki Loop Intersection by making the right edge stripe continuous and by placing barricades. (Traffic to Waikiki should then make the right turn under H-1 (WB) Viaduct.)
b) Remove ground mounted destination sign located at east side of Lagoon Drive.

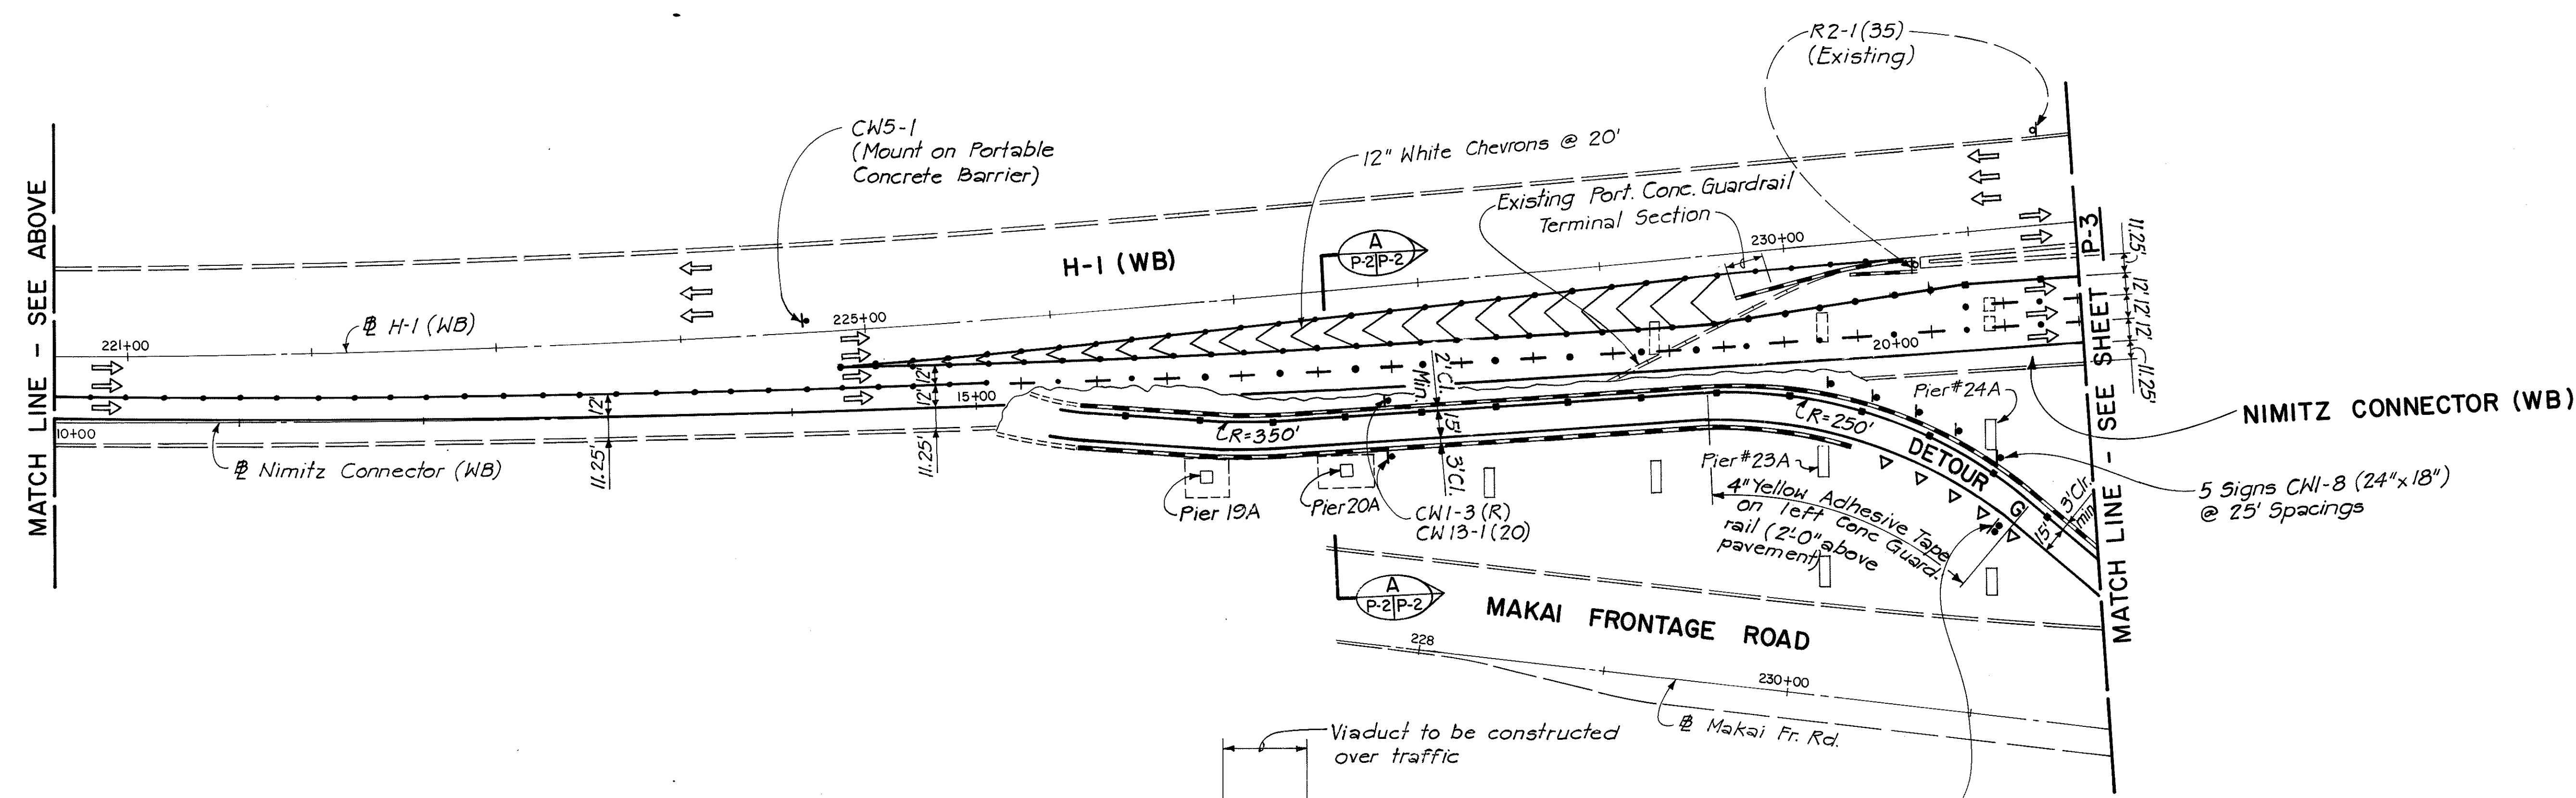


FOR INFORMATION ONLY

DATE	
SURVEY PLOTTED BY	
DRAWN BY	
TRACED BY	
NOTED BY	
CHECKED BY	
NO.	

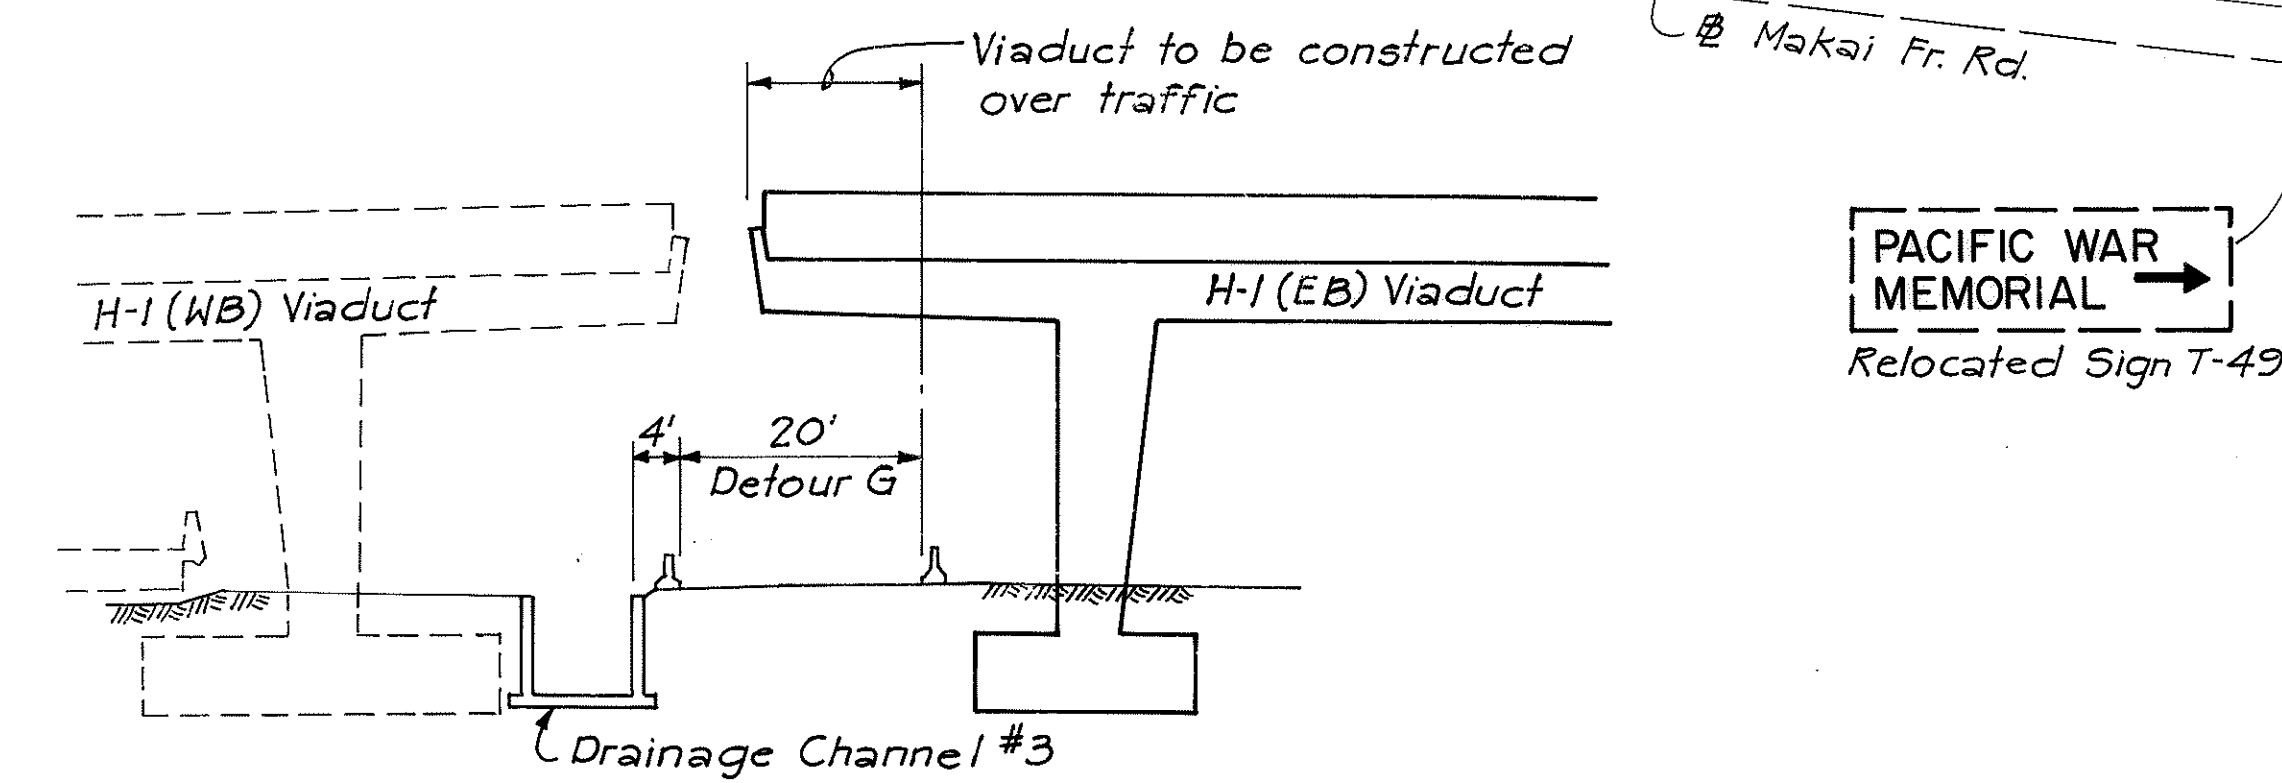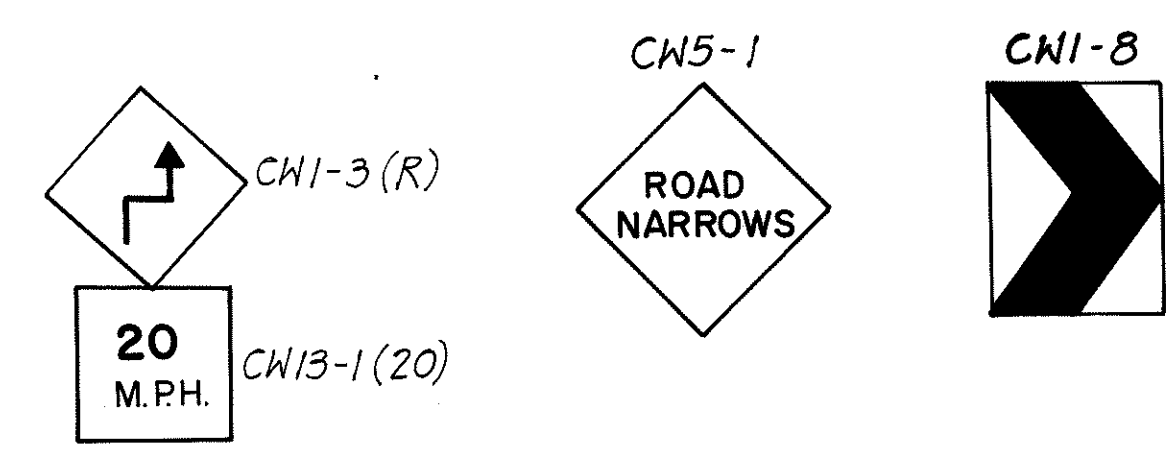

SECTION A
N.T.S. P-2/P-2

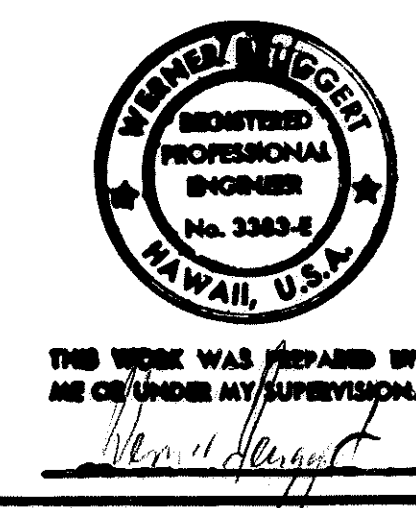

STATE OF HAWAII
DEPARTMENT OF TRANSPORTATION
HIGHWAYS DIVISION
TRAFFIC PATTERN ©
SIGNING & PAVEMENT MARKINGS
PHASE II
TO BE CONSTRUCTED UNDER:
INTERSTATE ROUTE H-1
PROJECT NO. I-HI-1 (132):17
SCALE: 1" = 50' DATE: 11/16/81
SHEET NO. P-2 OF 3 SHEETS

FED. ROAD DIST. NO.	STATE	FED. AID PROJ. NO.	FISCAL YEAR	SHEET NO.	TOTAL SHEETS
HAWAII	HAW.	I-HI-1(132):17	1982	5	42

NOTES

1. For General Notes see Sheet No. P-4

FOR INFORMATION ONLY

