


MATCH LINE - SEE INSERT

Kilihaui St Sta 10+00.00
City & County Survey Monument
N 62°58'02"
E 53°26'07.75"

Kilihaui St Sta 19+34.20
City & County Survey Monument
N 62°58'02"
E 53°35'30.41"

FED. ROAD DIST. NO.	STATE	FED. AID PROJ. NO.	FISCAL YEAR	SHEET NO.	TOTAL SHEETS
HAWAII	HAW.	IRH-1(70)47	1983	100	211

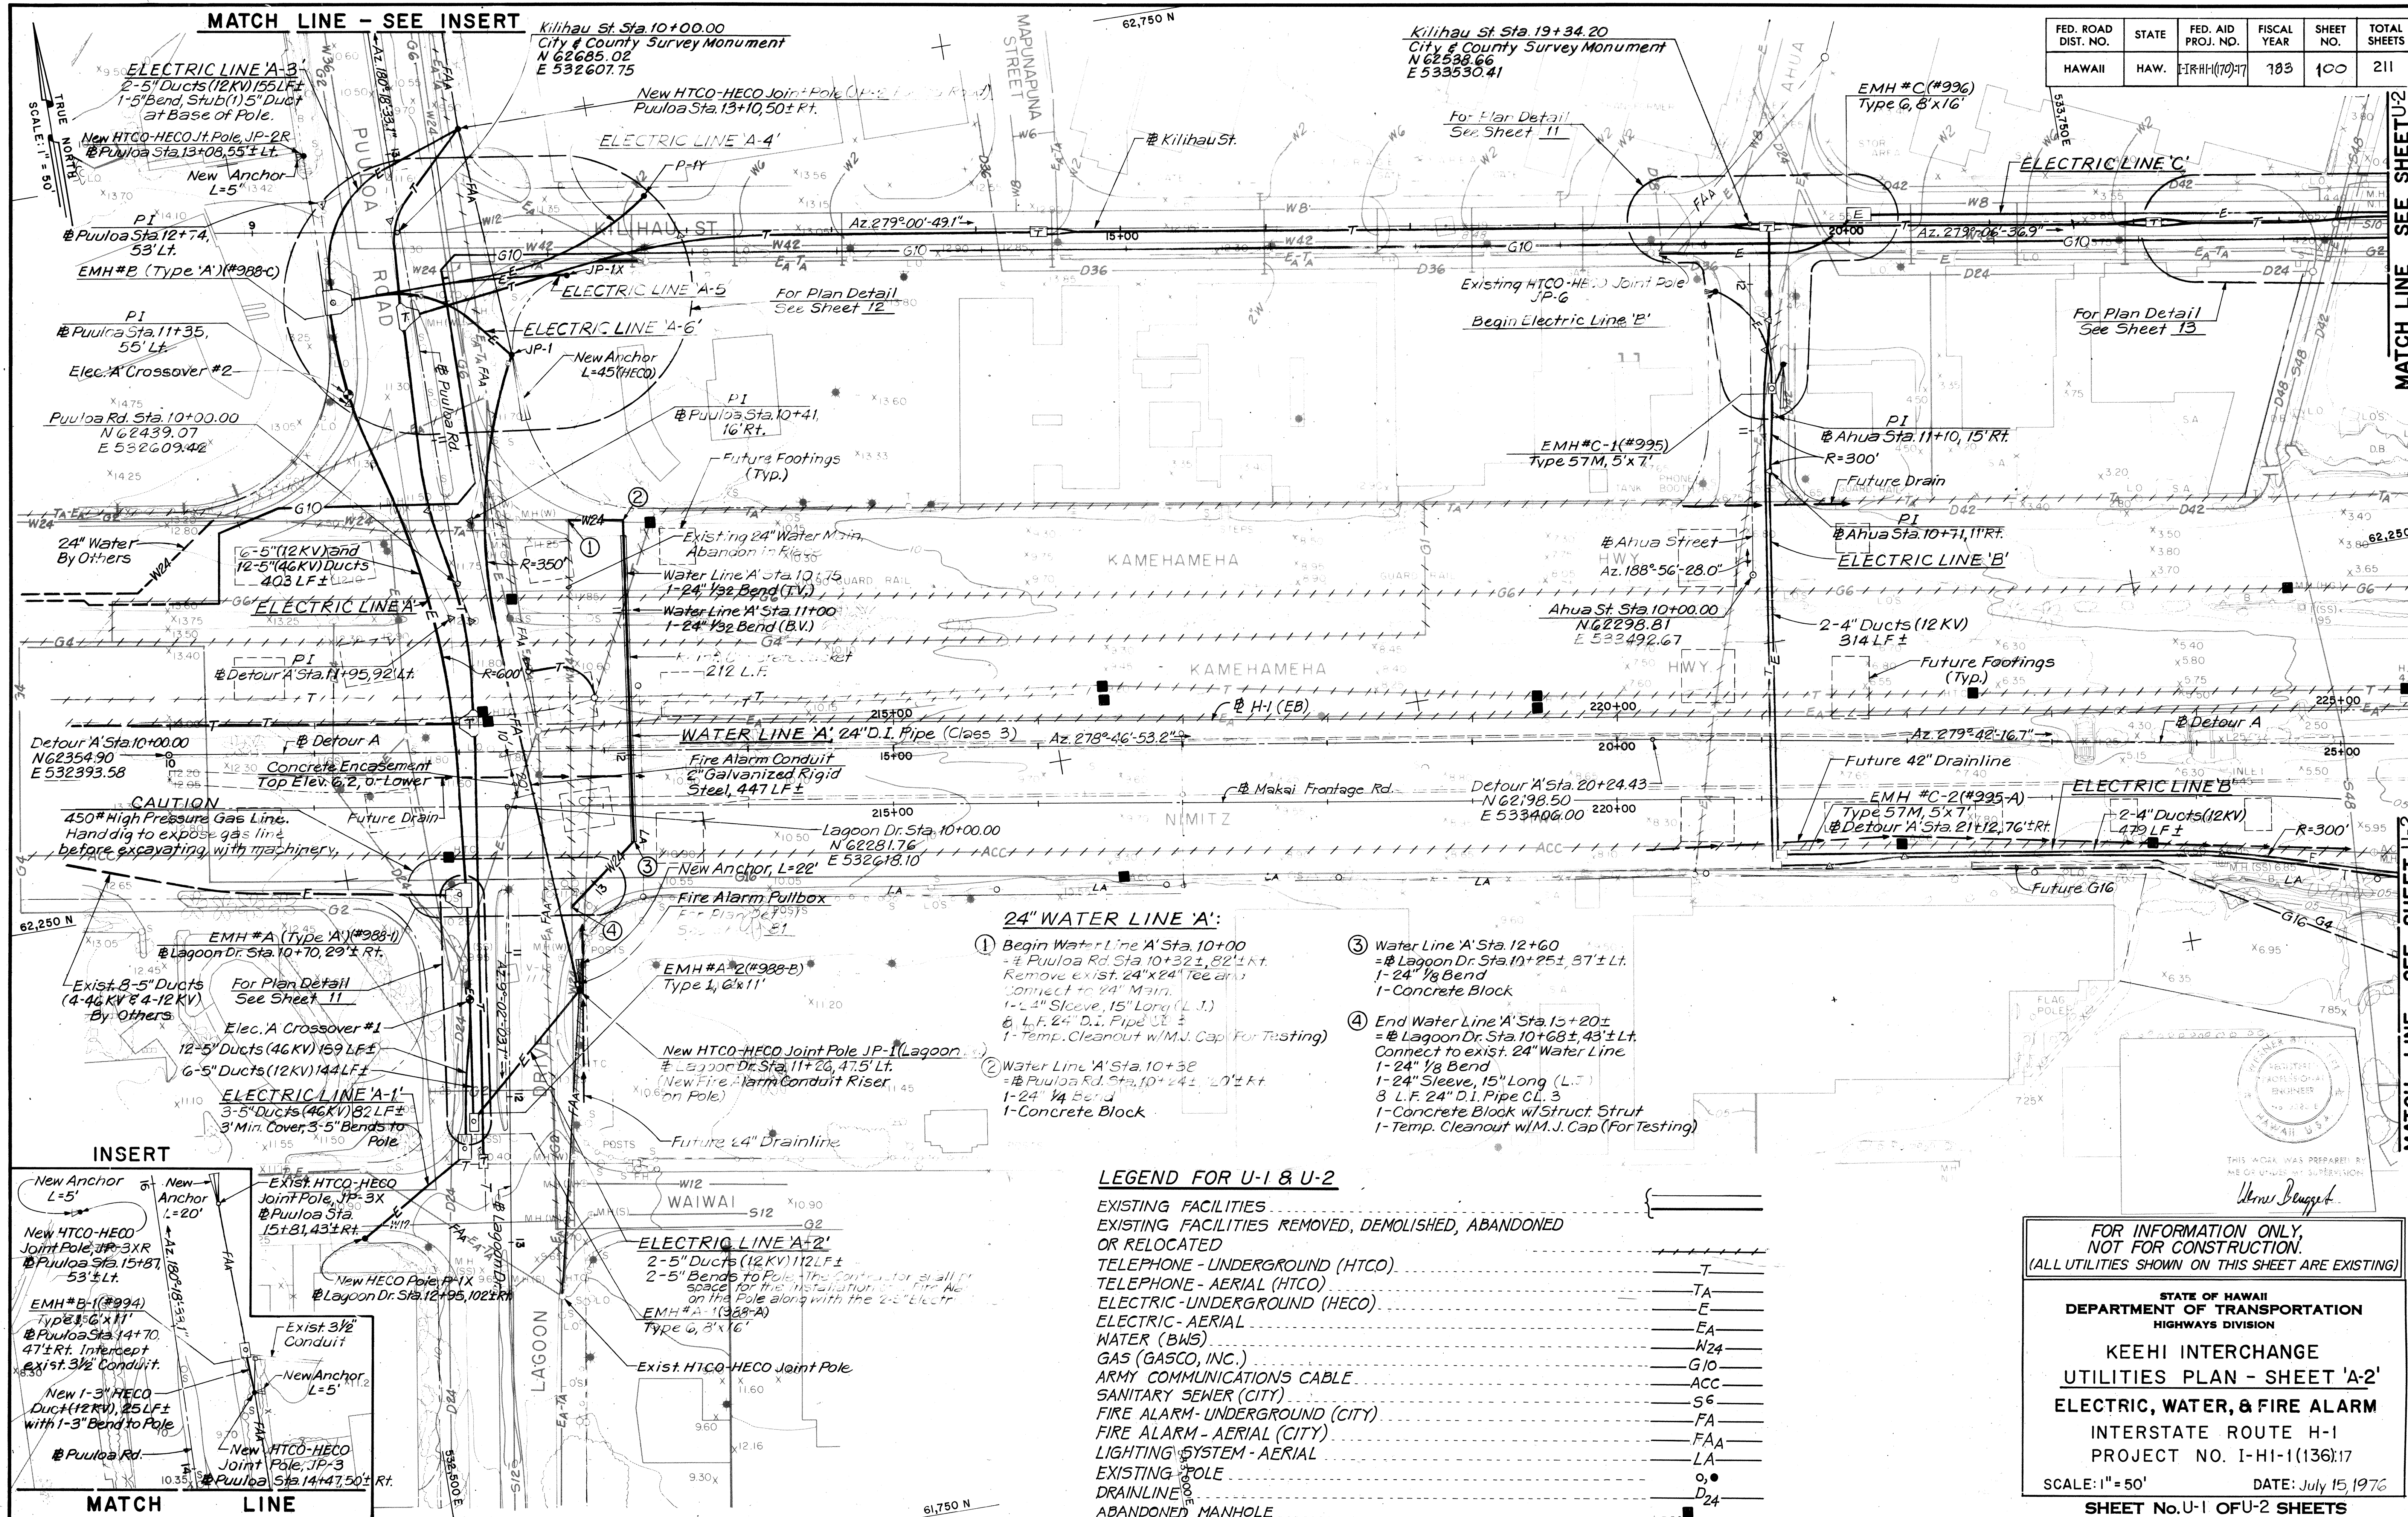

24" WATER LINE 'A':

- Begin Water Line 'A' Sta. 10+00 = # Puuloa Rd. Sta. 10+32.1, 82'± Lt. Remove exist. 24"x24" Tee and 1-24" 1/2" Bend (L.I.) 1-24" Sleeve, 15" Long (L.I.) 1-24" D.I. Pipe CL. 3 1-Temp. Cleanout w/M.J. Cap (For Testing)
- Water Line 'A' Sta. 10+38 = # Puuloa Rd. Sta. 10+24.1, 20'± Lt. 1-24" 1/2" Bend 1-Concrete Block
- Water Line 'A' Sta. 12+60 = # Lagoon Dr. Sta. 10+25.1, 37'± Lt. 1-24" 1/2" Bend 1-Concrete Block
- End Water Line 'A' Sta. 13+20 = # Lagoon Dr. Sta. 10+68.1, 43'± Lt. Connect to exist. 24" Water Line 1-24" 1/2" Bend 1-24" Sleeve, 15" Long (L.I.) 1-24" D.I. Pipe CL. 3 1-Concrete Block w/Struct. Strut 1-Temp. Cleanout w/M.J. Cap (For Testing)

LEGEND FOR U-1 & U-2

EXISTING FACILITIES	---
EXISTING FACILITIES REMOVED, DEMOLISHED, ABANDONED OR RELOCATED	---
TELEPHONE - UNDERGROUND (HTCO)	---
TELEPHONE - AERIAL (HTCO)	---
ELECTRIC - UNDERGROUND (HECO)	---
ELECTRIC - AERIAL	---
WATER (BWS)	---
GAS (GASCO, INC.)	---
ARMY COMMUNICATIONS CABLE	---
SANITARY SEWER (CITY)	---
FIRE ALARM - UNDERGROUND (CITY)	---
FIRE ALARM - AERIAL (CITY)	---
LIGHTING SYSTEM - AERIAL	---
EXISTING POLE	---
DRAINLINE	---
ABANDONED MANHOLE	---

FOR INFORMATION ONLY, NOT FOR CONSTRUCTION. (ALL UTILITIES SHOWN ON THIS SHEET ARE EXISTING)

STATE OF HAWAII
DEPARTMENT OF TRANSPORTATION
HIGHWAYS DIVISION


KEEHI INTERCHANGE
UTILITIES PLAN - SHEET 'A-2'

ELECTRIC, WATER, & FIRE ALARM
INTERSTATE ROUTE H-1
PROJECT NO. I-HI-1(136):17

SCALE: 1" = 50' DATE: July 15, 1976

SHEET No. U-1 OF U-2 SHEETS

FED. ROAD DIST. NO.	STATE	FED. AID PROJ. NO.	FISCAL YEAR	SHEET NO.	TOTAL SHEETS
HAWAII	HAW.	171-17	1983	101	211

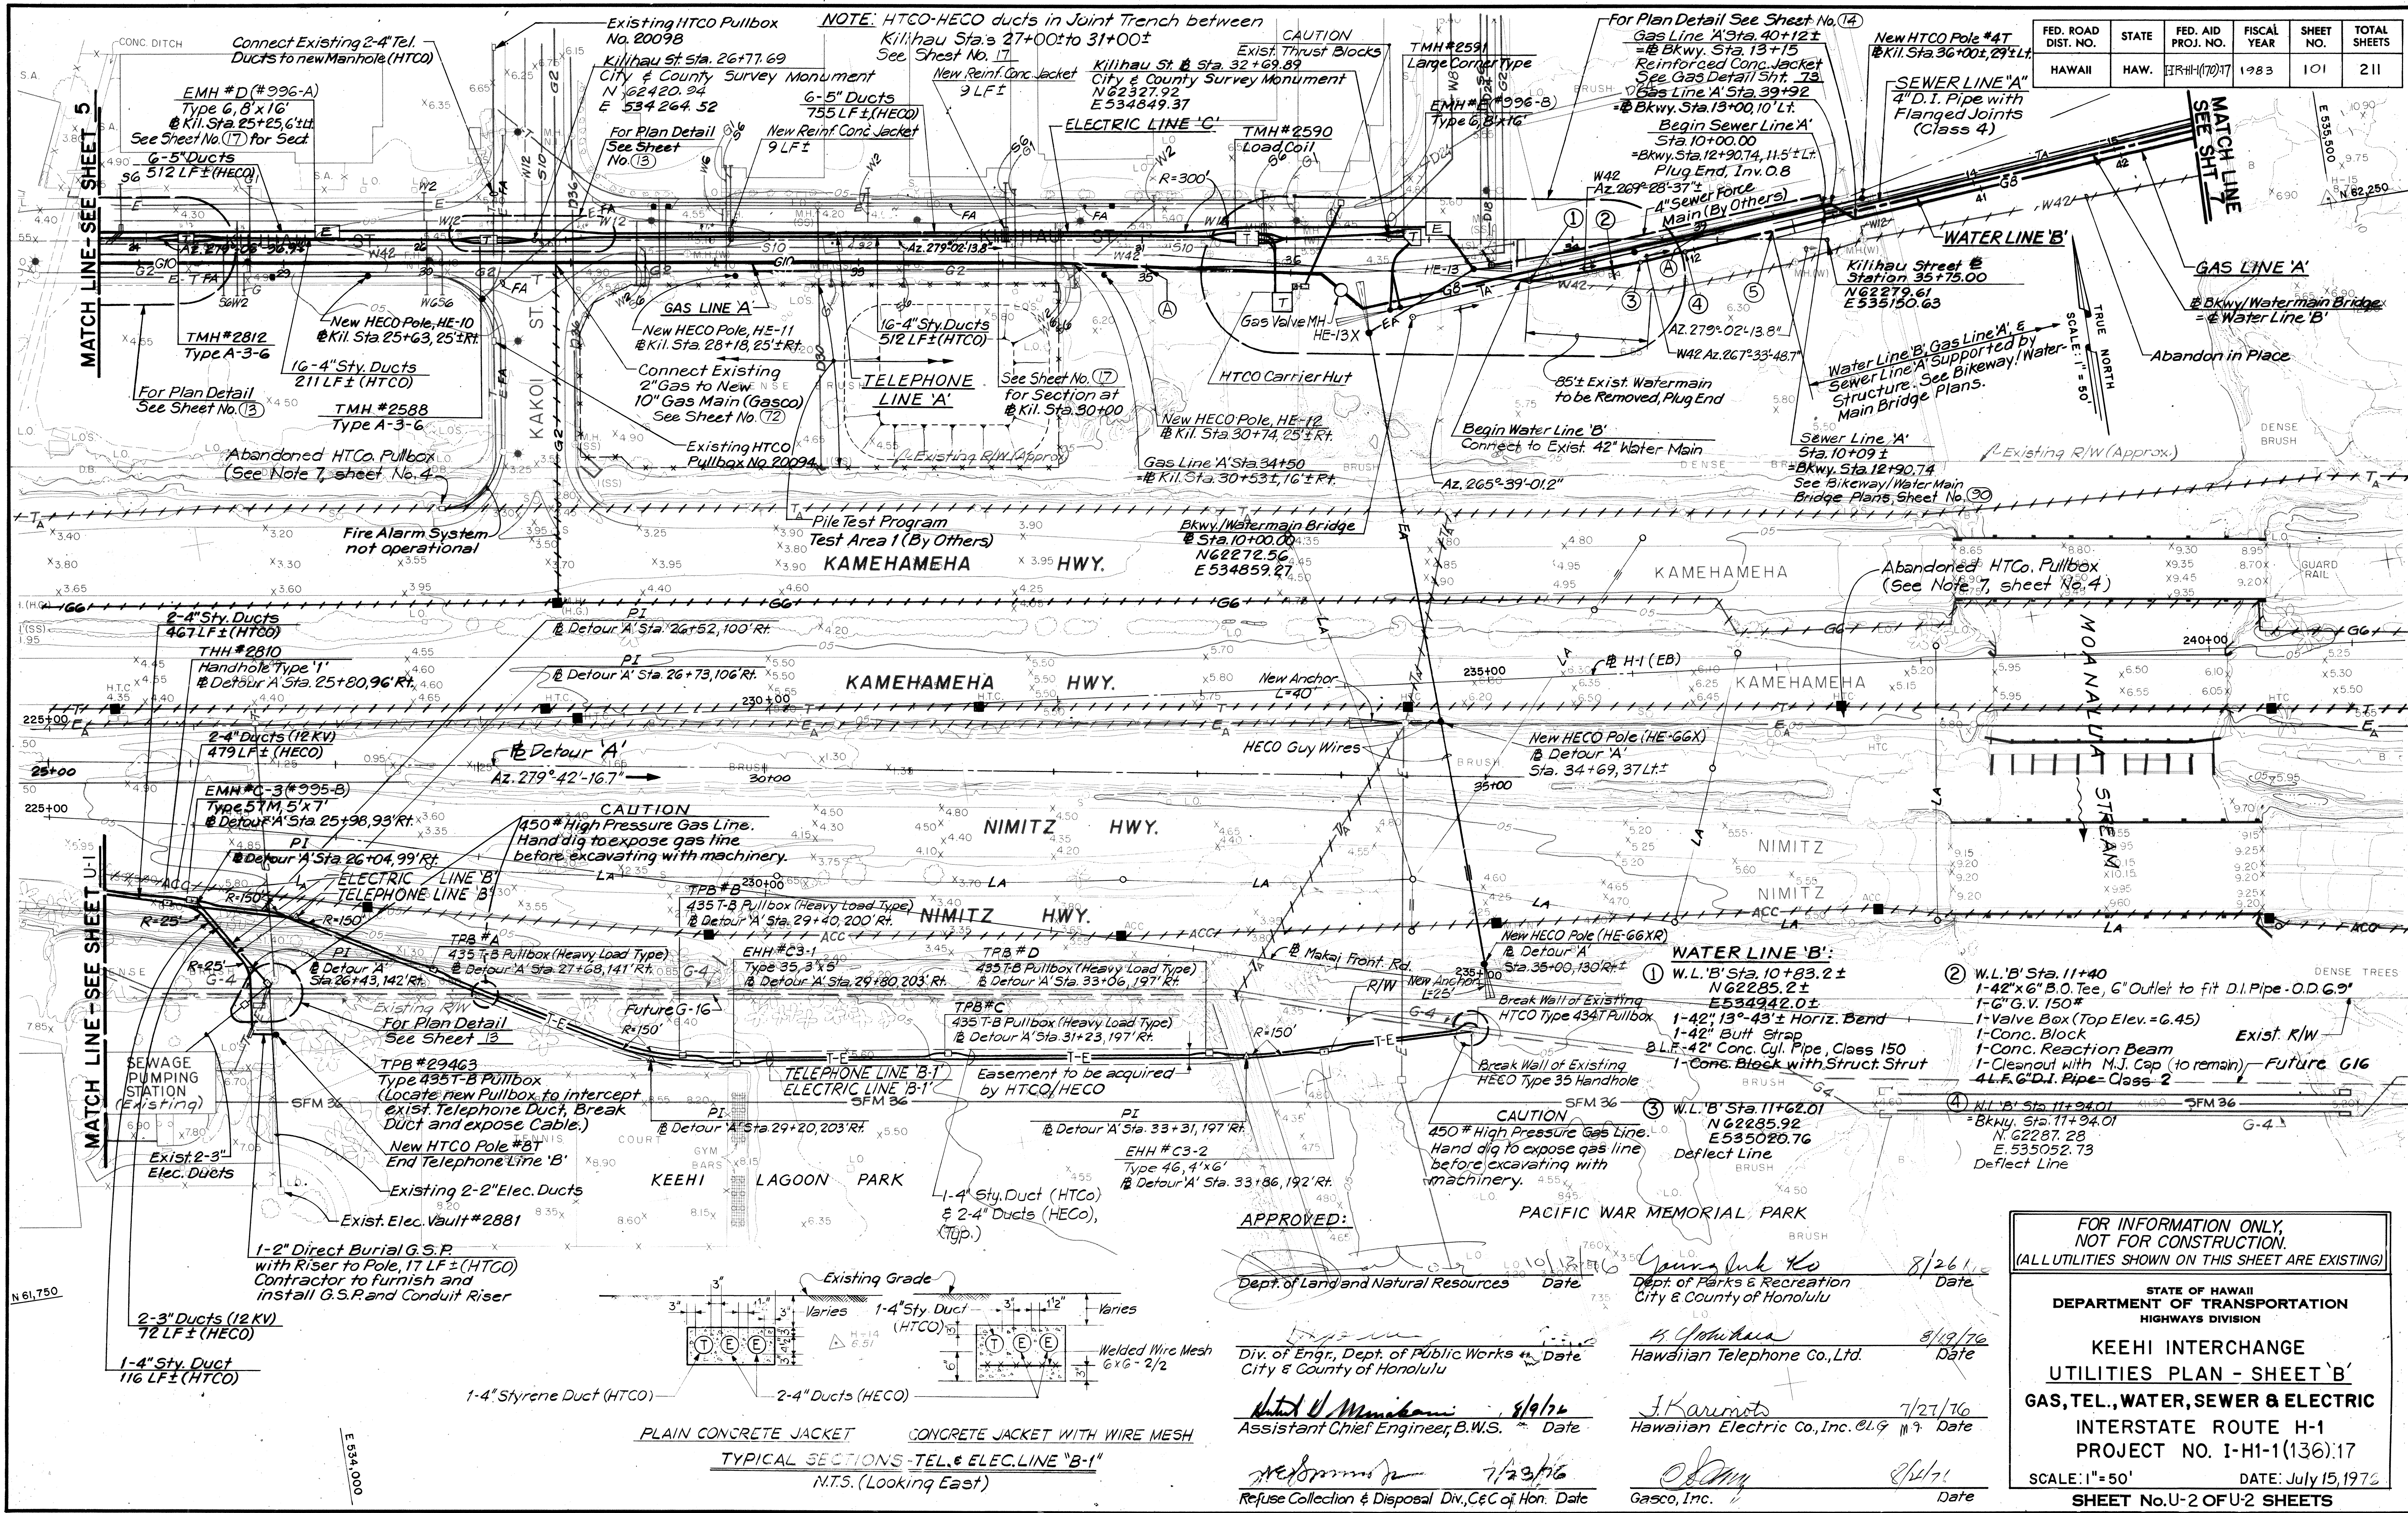

DATE	
DESIGNED BY	
TRACED BY	
NOTED BY	
CHECKED BY	
ORIGINAL	

