

FED. ROAD DIST. NO.	STATE	FED. AID PROJ. NO.	FISCAL YEAR	SHEET NO.	TOTAL SHEETS
HAWAII	HAW.	IR-HI-1(181)	1986	7	67


LEGEND

sdm. Exist. Storm Drain Manhole to be adjusted

▲ Exist. Centerline & Reference Survey Monument to be adjusted

▨ Limits of Resurfacing

True North
Scale: 1"=200'

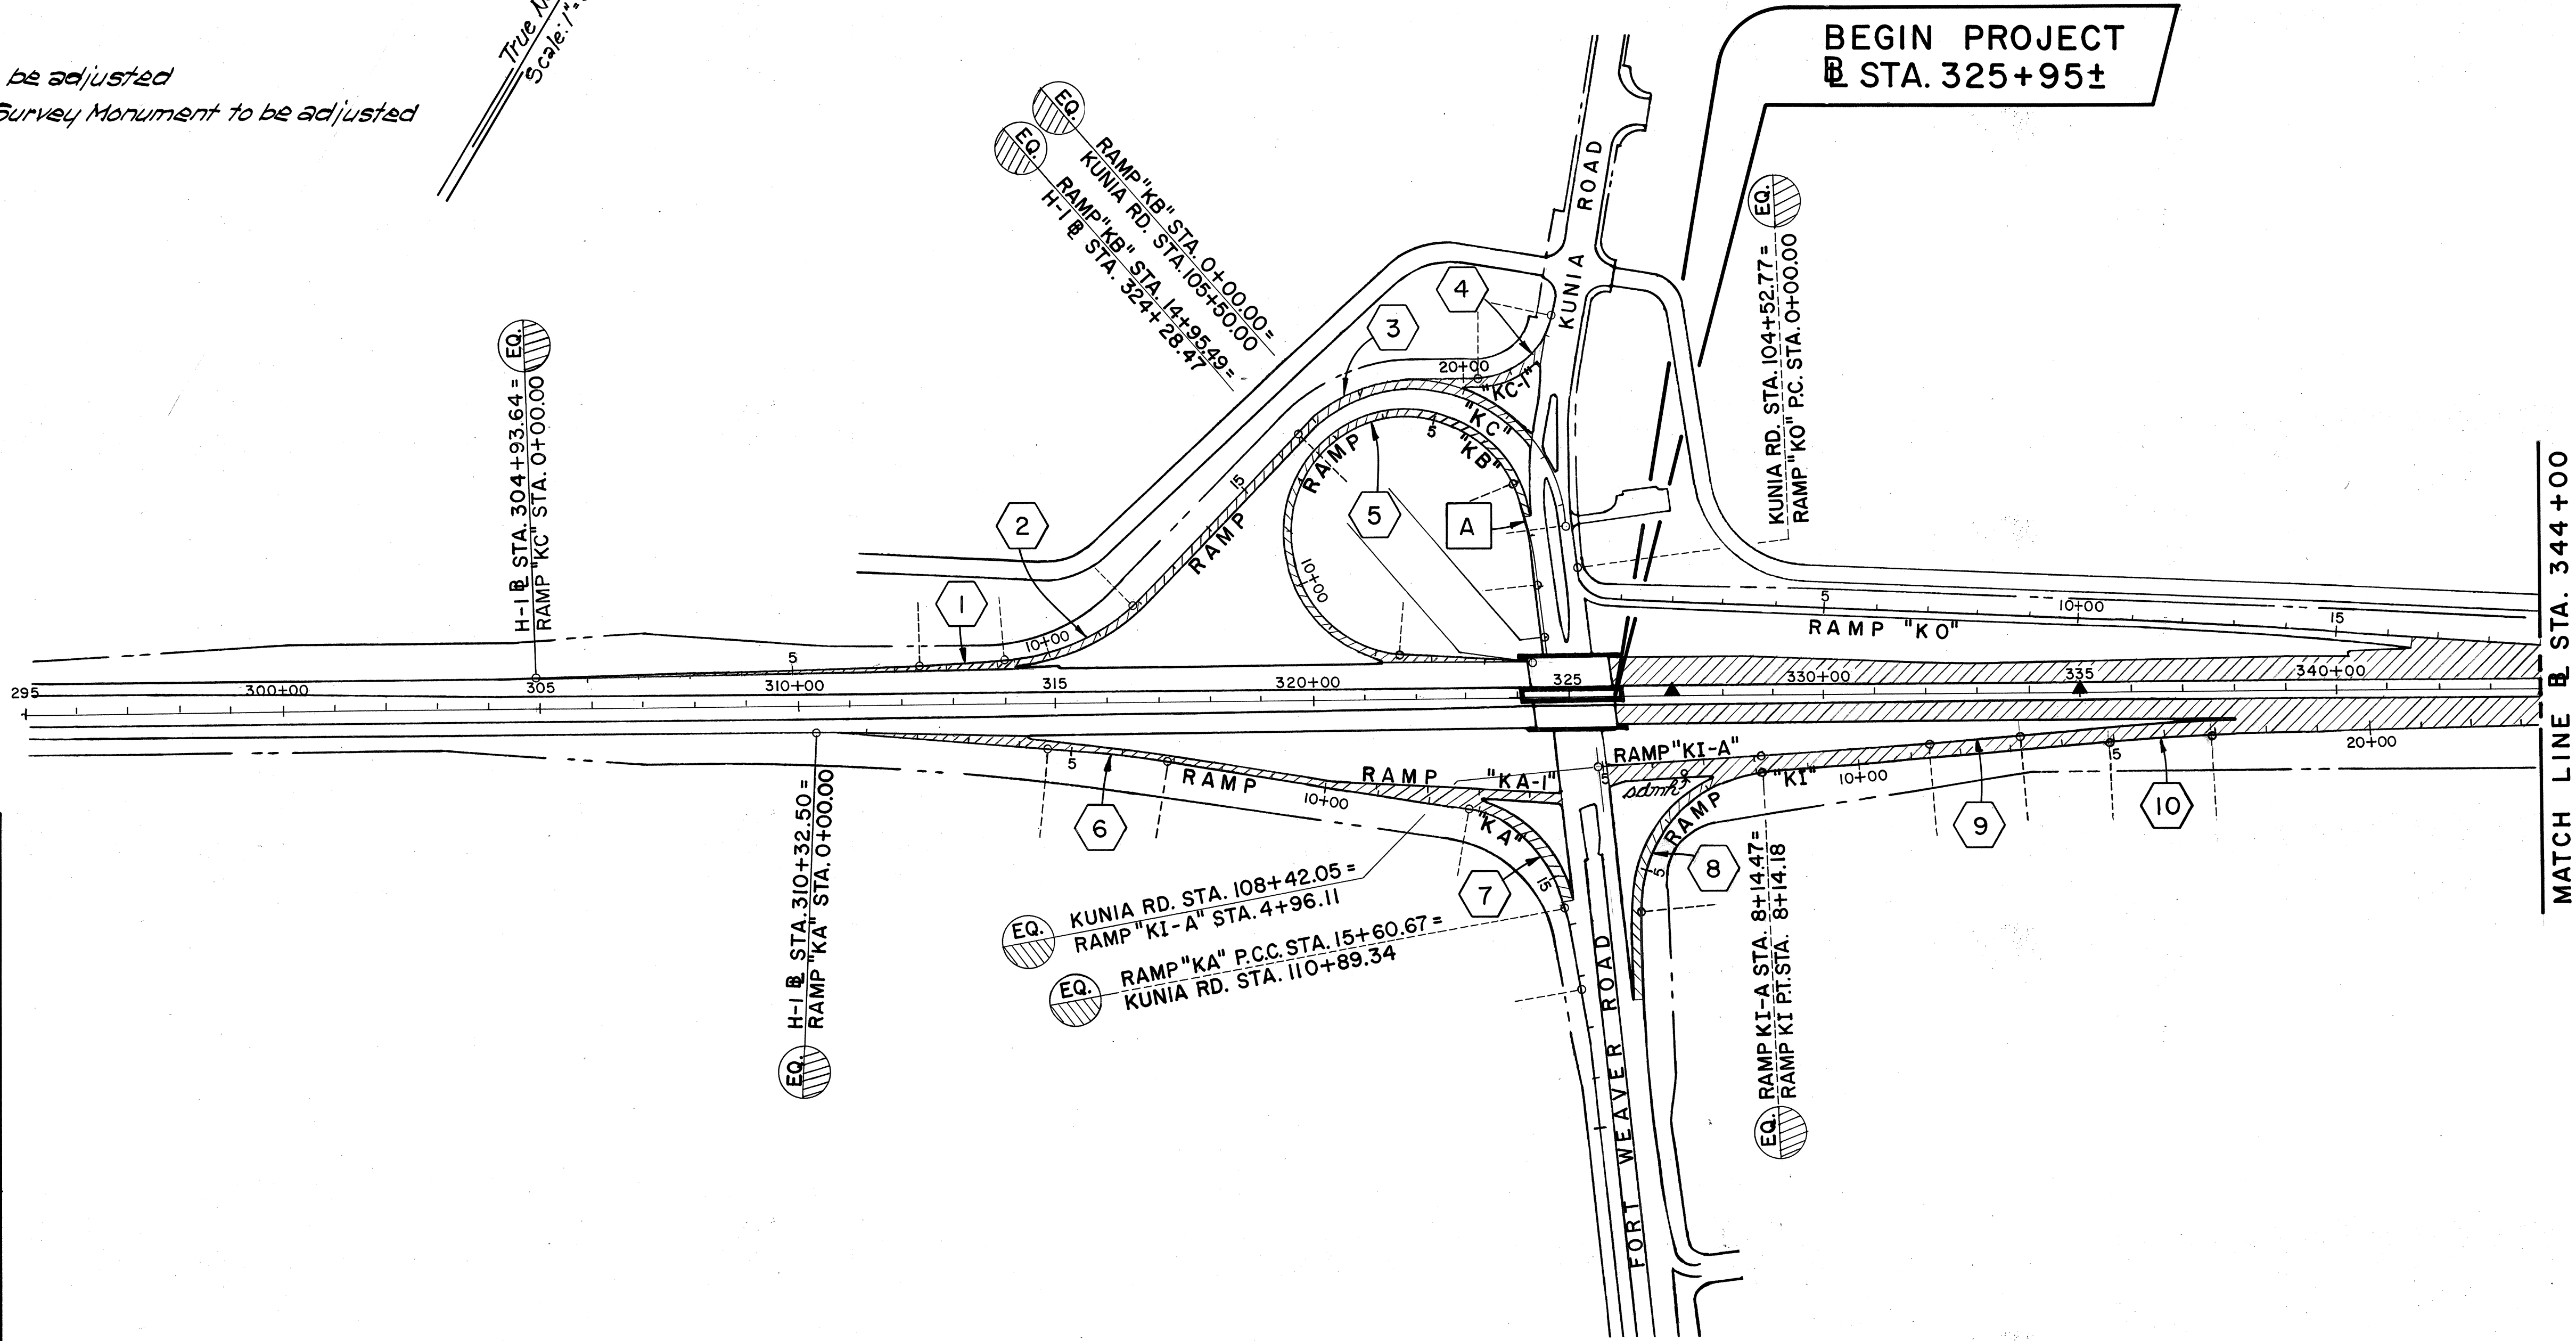

SCHEDULE ~ LOCATIONS FOR ADJUSTING CENTERLINE AND REFERENCE SURVEY MONUMENT

LOCATION		ORIGINAL "AS BUILT" ELEVATION
Baseline Station	O/s From Baseline	
P.O.T. 327+00	14' Left	204.73
P.O.T. 335+00	14' Left	191.21
P.O.T. 345+00	14' Left	172.66
P.O.T. 355+00	14' Left	165.85
P.C. 361+22.93	14' Left	160.15
P.I. 365+99.23	25.22' Left	148.49
P.T. 370+73.52	14' Left	132.45
P.O.T. 375+75	14' Left	122.96
P.C. 386+11.91	14' Left	115.82
P.T. 396+64.46	14' Left	121.37
P.C. 406+49.68	14' Left	137.19
P.O.C. 420+00	14' Left	152.88
P.O.C. 430+00	14' Left	162.36
P.T. 438+40.46	14' Left	153.17
P.T. 438+40.46	74' Right	—
P.O.C. 445+00	14' Left	144.92

ORIGINAL PLAN	SURVEY PLOTTED BY	DATE
DESIGNED BY	DRAWN BY	
CHECKED BY	CHECKED BY	
NO.		

STATE OF HAWAII
DEPARTMENT OF TRANSPORTATION
HIGHWAYS DIVISION


PLAN

INTERSTATE ROUTE H-1 RESURFACING
Kunia I.C. to Waiawa I.C.
F.A.I. Proj. No. IR-HI-1(181)

Scale: 1"=200' Date: Sept/1985

SHEET No. 1 OF 5 SHEETS

FED. ROAD DIST. NO.	STATE	FED. AID PROJ. NO.	FISCAL YEAR	SHEET NO.	TOTAL SHEETS
HAWAII	HAW.	IR-HI-1(181)	1986	8	67

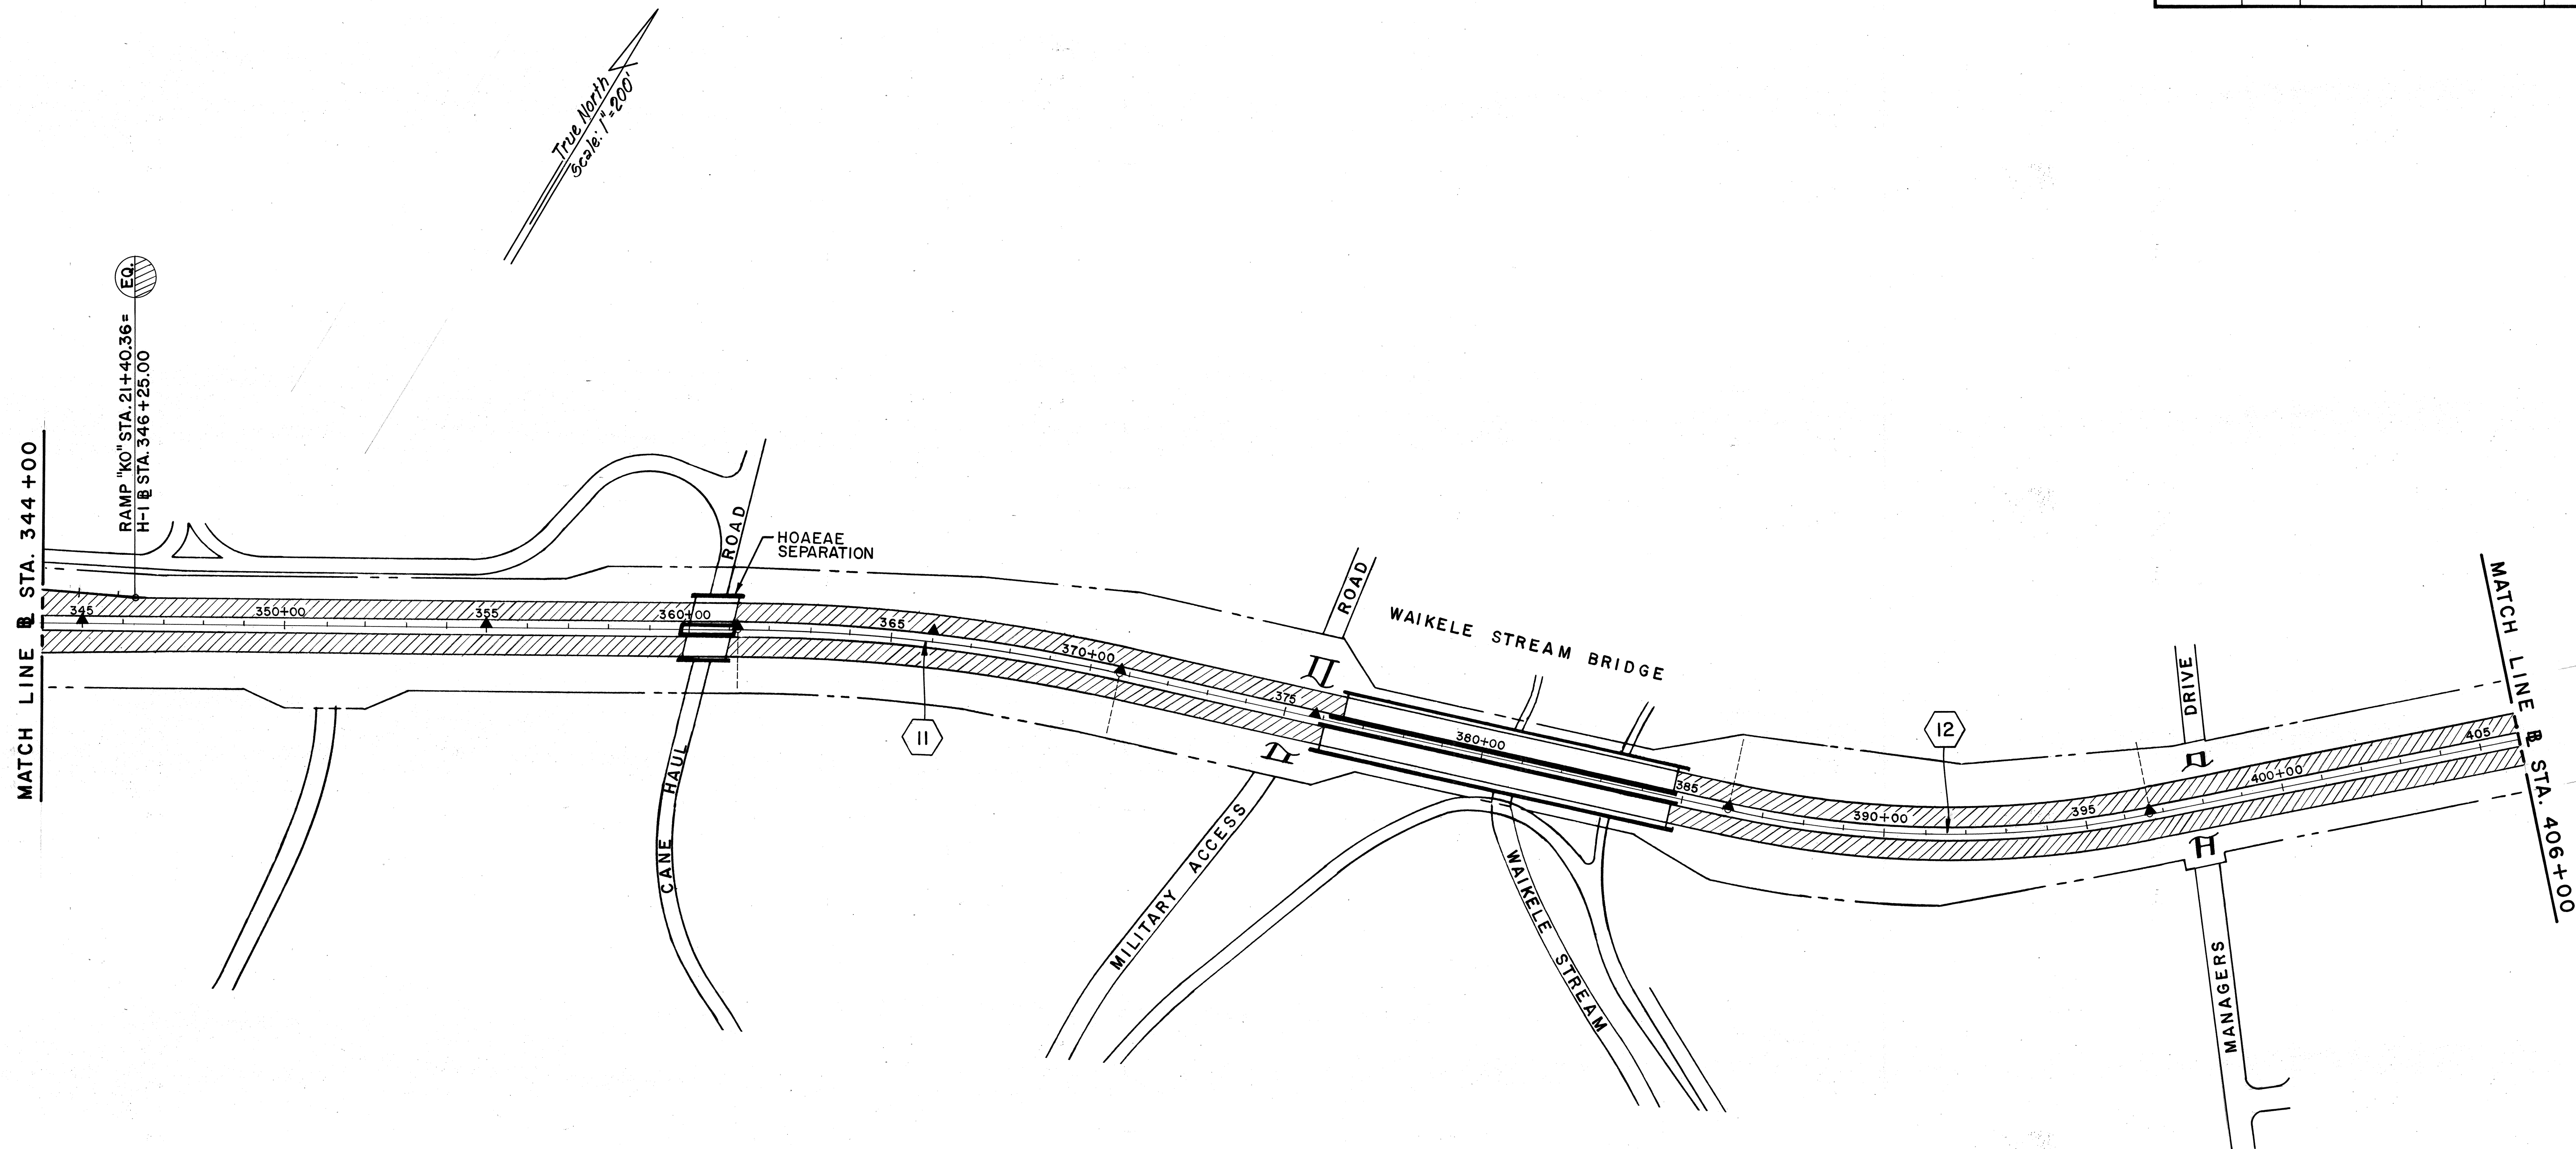

ORIGINAL PLAN	DATE
SURVEY PLOTTED BY	
DRAWN BY	
DESIGNED BY	
QUANTITIES BY	
CHECKED BY	

STATE OF HAWAII
DEPARTMENT OF TRANSPORTATION
HIGHWAYS DIVISION


PLAN

INTERSTATE ROUTE H-1 RESURFACING
Kunia I.C. to Waiawa I.C.
F.A.I. Proj. No. IR-HI-1(181)
Scale: 1" = 200' Date: Sept, 1985

SHEET No. 2 OF 5 SHEETS

FED. ROAD DIST. NO.	STATE	FED. AID PROJ. NO.	FISCAL YEAR	SHEET NO.	TOTAL SHEETS
HAWAII	HAW.	IR-HI-1(181)	1986	9	67

True North
Scale: 1"=200'

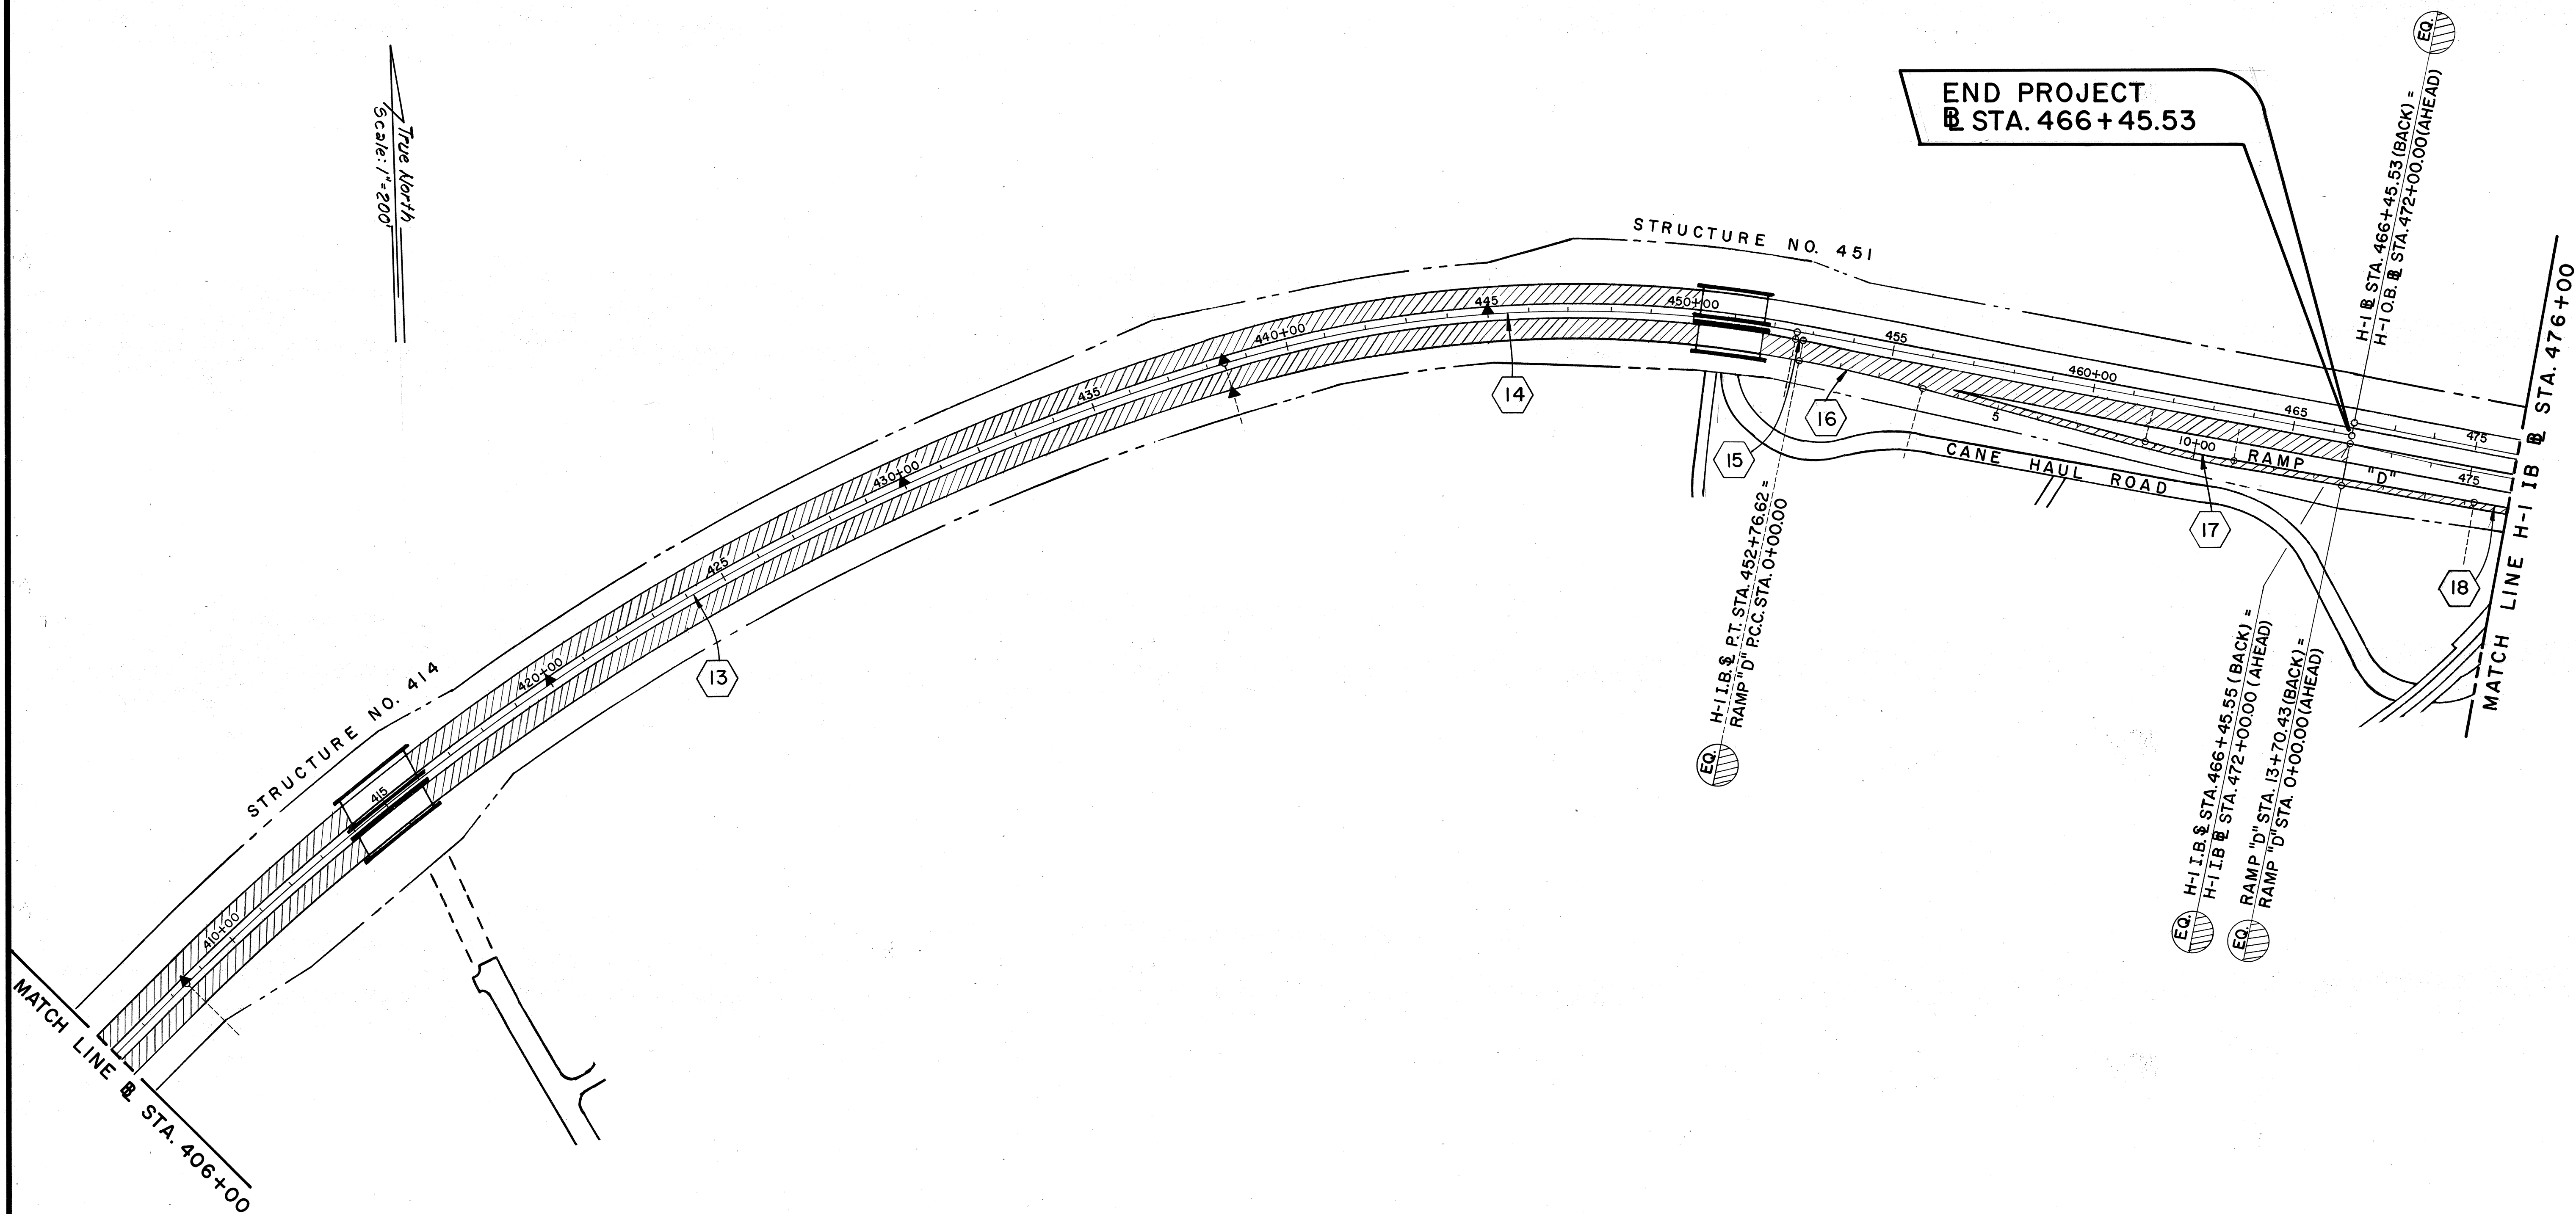

SURVEY PLOTTED BY	DATE
DRAWN BY	
DESIGNED BY	
QUANTITIES BY	
CHECKED BY	
ORIGINAL PLAN	
NOTE BOOK	
No.	

STATE OF HAWAII
DEPARTMENT OF TRANSPORTATION
HIGHWAYS DIVISION

PLAN

INTERSTATE ROUTE H-1 RESURFACING
Kunia I.C. to Waiawa I.C.
F.A.I. Proj. No. IR-HI-1(181)

Scale: 1" = 200' Date: Sept, 1985

SHEET NO. 3 OF 5 SHEETS

FED. ROAD DIST. NO.	STATE	FED. AID PROJ. NO.	FISCAL YEAR	SHEET NO.	TOTAL SHEETS
HAWAII	HAW.	IR-HI-1 (181)	1986	11	67

[illegible][illegible]

	A
T.S. Sta. 1+03.96	
S.C. Sta. 3+03.96	
$D_c = 25^\circ 00' 00''$	
$L_s = 200.00'$	
$\Theta_s = 25^\circ 00' 00''$	
$P = 7.22'$	
$K = 99.37'$	
$x = 196.23'$	
$y = 28.70'$	

STATE OF HAWAII DEPARTMENT OF TRANSPORTATION HIGHWAYS DIVISION <u><i>CURVE DATA</i></u> <u><i>INTERSTATE ROUTE H-1 RESURFACING</i></u> <u><i>Kunia I.C. to Waiawa I.C.</i></u> <u><i>F.A.I. Proj. No. IR-H1-1(181)</i></u> <i>Date: Aug., 1985</i> SHEET NO. 5 OF 5 SHEETS
--

ORIGINAL PLAN	SURVEY PLOTTED BY _____	DATE _____
NOTE BOOK	DRAWN BY _____	" _____
	TRACED BY _____	" _____
	DESIGNED BY _____	" _____
	QUANTITIES BY _____	" _____
No. _____	CHECKED BY _____	_____