


FED. ROAD DIST. NO.	STATE	FED. AID PROJ. NO.	FISCAL YEAR	SHEET NO.	TOTAL SHEETS
HAWAII	HAW.	IR-HI-1(196)	1986	5	22

NORTH
Scale: 1"=20'

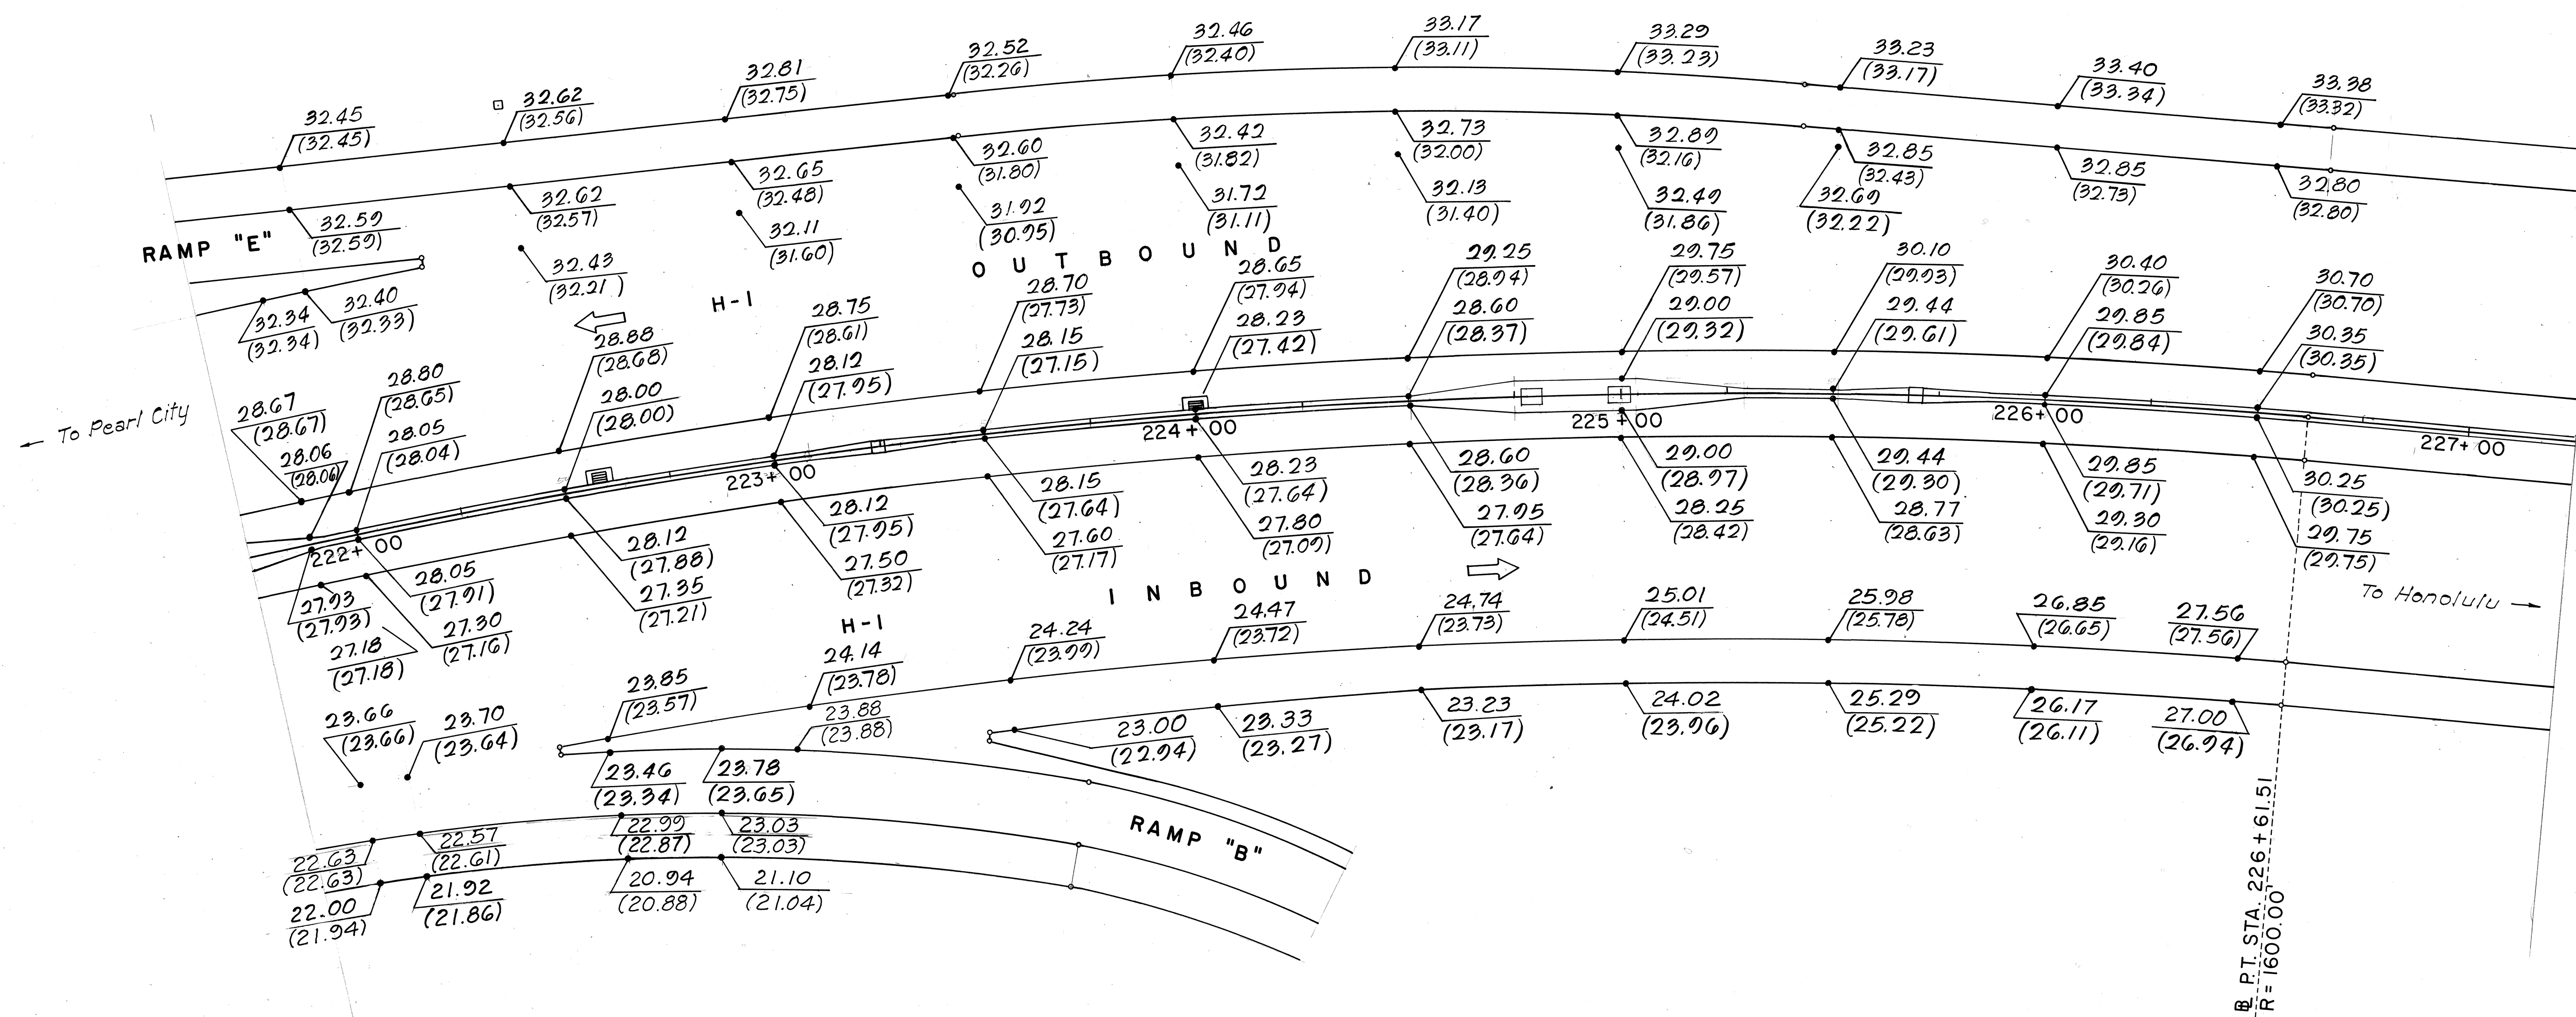

LEGEND
 28.15 New Finish Elevation
 (27.64) Existing Elevation

STATE OF HAWAII
 DEPARTMENT OF TRANSPORTATION
 HIGHWAYS DIVISION
PAVEMENT GRADE PLAN
 INTERSTATE ROUTE H-1
 HALAWA INTERCHANGE
 F.A.I. Proj. No. IR-HI-1(196)
 Scale: 1"=20' Date: July, 1985
 SHEET No. 1 OF 1 SHEETS

ORIGINAL PLAN	SURVEY PLOTTED BY	DATE
DESIGNED BY	DRAWN BY	
NOTED BY	CHECKED BY	
NO.		