


FED. ROAD DIST. NO.	STATE	FED. AID PROJ. NO.	FISCAL YEAR	SHEET NO.	TOTAL SHEETS
HAWAII	HAW.	IR-HI-1(203)	1987	3	87

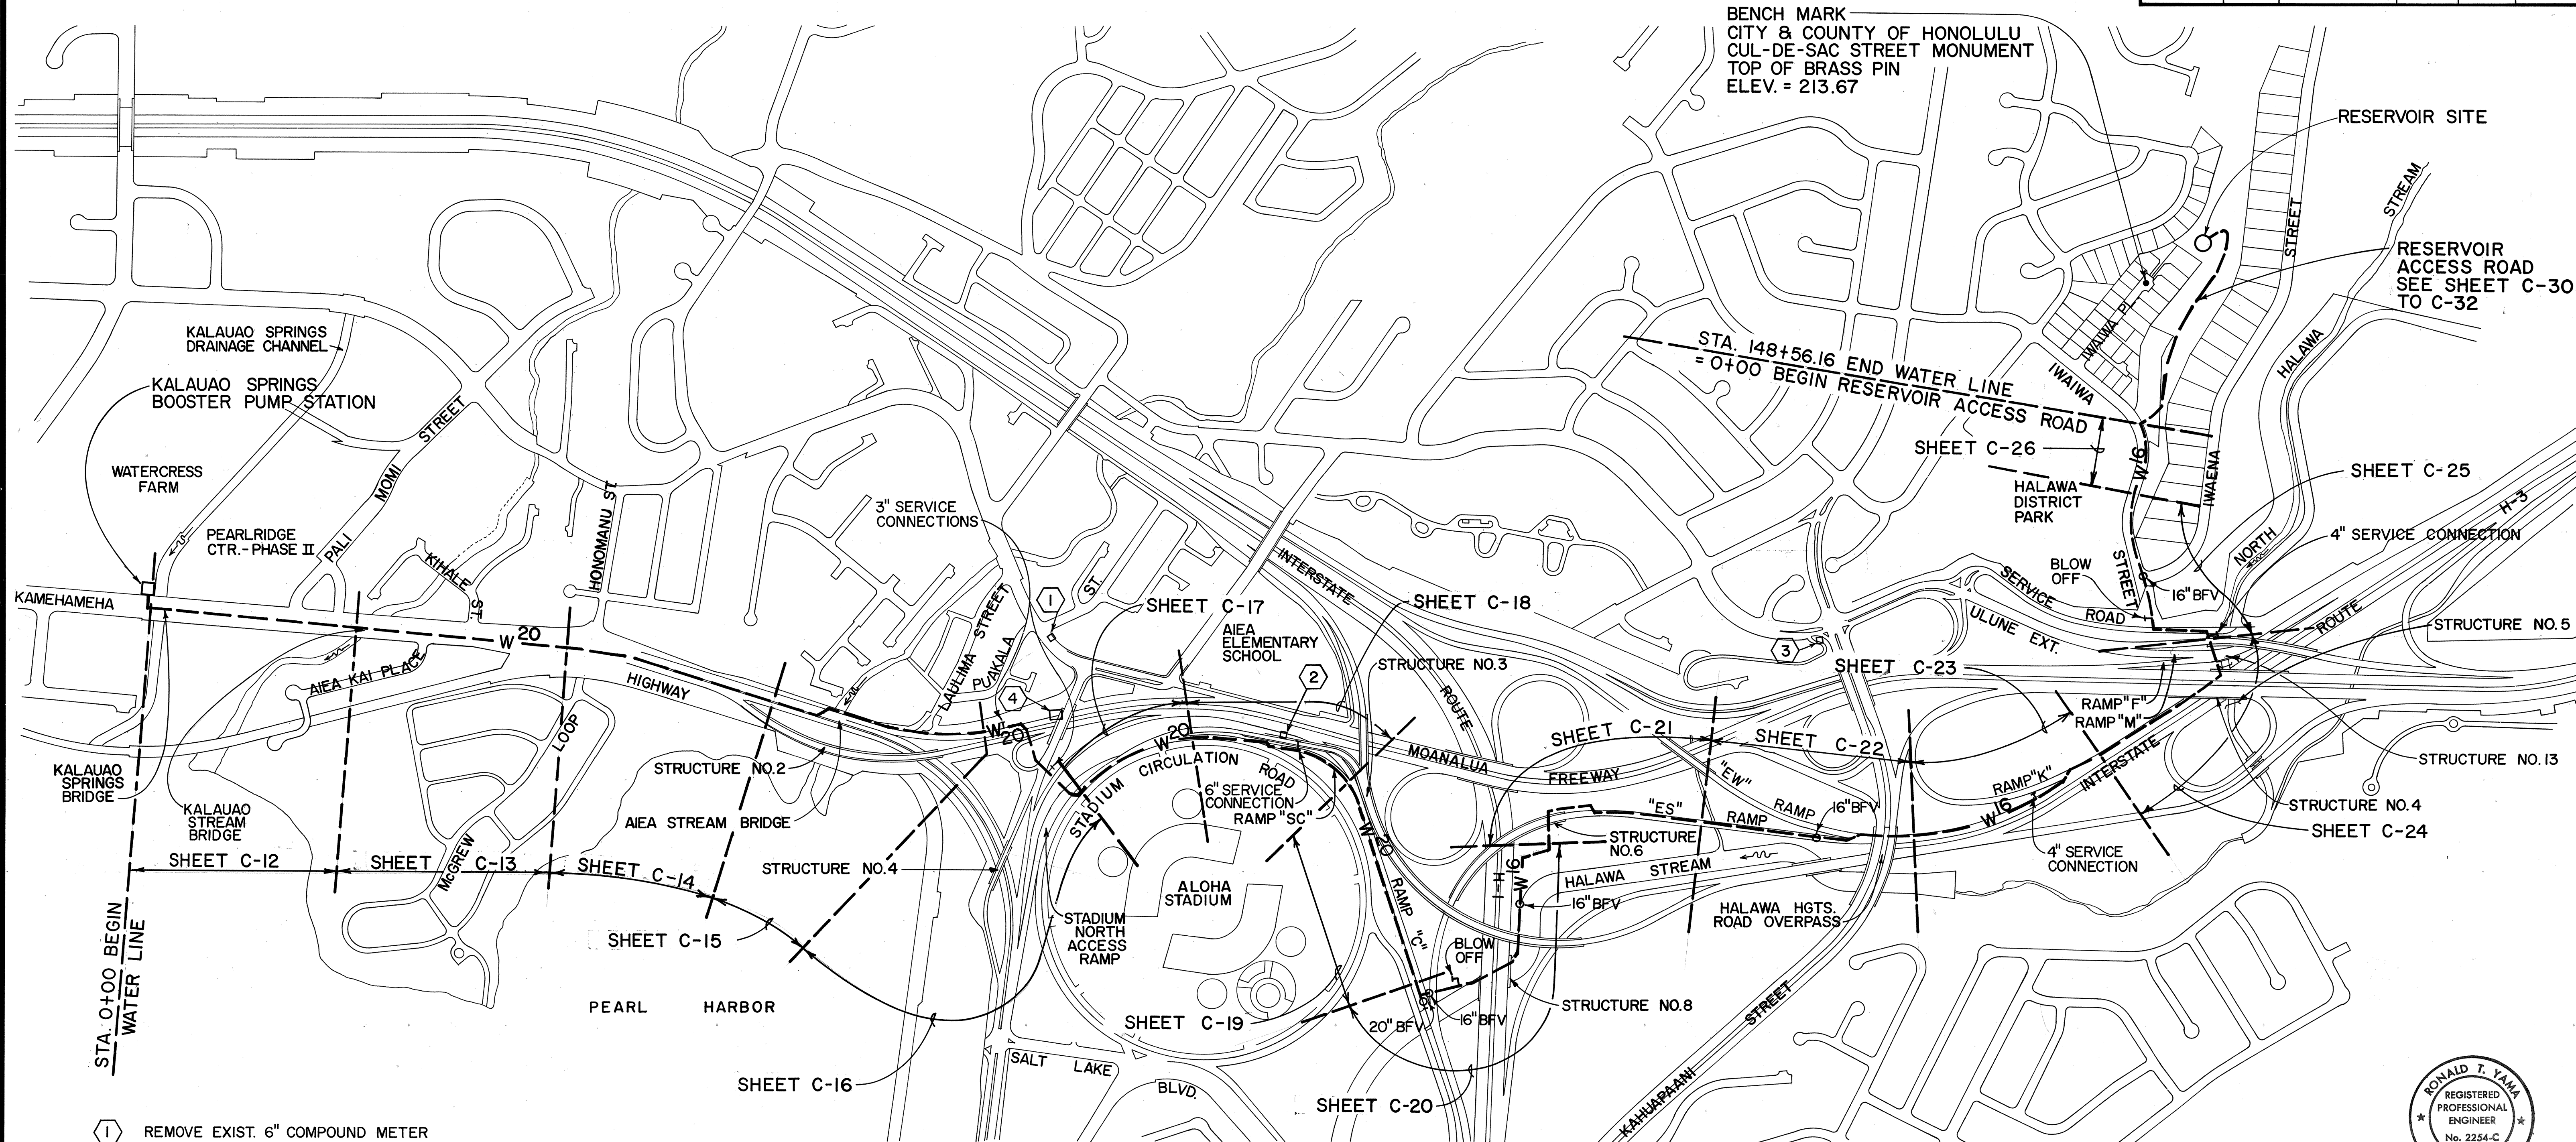

- 1 REMOVE EXIST. 6" COMPOUND METER
BWS SERVICE NUMBER 790-11240
AND METER NUMBER 3261503 HI5 SEE 7
CI C29
- 2 REMOVE EXIST. 8" COMPOUND METER
BWS SERVICE NUMBER 790-10340
AND METER NUMBER 20156183 TI8 SEE 4
CI C29
- 3 REMOVE EXIST. 8" COMPOUND METER
BWS SERVICE NUMBER 790-10490
AND METER NUMBER 20275388 TI8 SEE 8
CI C29
- 4 CUT AND PLUG EXIST. IRRIGATION
SUPPLY MAIN SEE 3
CI C29

NOTE: CONTRACTOR TO HAVE THE SERVICE HOLDER
TO CALL THE BOARD OF WATER SUPPLY TO
ORDER-OFF THE EXISTING WATER
SERVICES BEFORE REMOVING METERS.

TAX MAP KEYS: 9-8-14, 15, 16, 18, 19 & 25
9-9-02, 03, 04, 10, 12, 41 & 72

APPROVED:

[Signature]
CHIEF, PLANNING AND
ENGINEERING DIVISION, BWS
[Signature]
CHIEF, DIVISION OF WASTEWATER
MANAGEMENT, DPW


9/9/86
DATE

8/22/86
DATE

STATE OF HAWAII
DEPARTMENT OF TRANSPORTATION
HIGHWAYS DIVISION

KEY MAP

H-1 NON-POTABLE WATER SYSTEM
KALAUAO SPRINGS TO HALAWA RESERVOIR
F.A.I. PROJ. NO. IR-HI-1 (203)
SCALE: 1" = 400' DATE: 1/20/87
SHEET No. C-1 OF 64 SHEETS

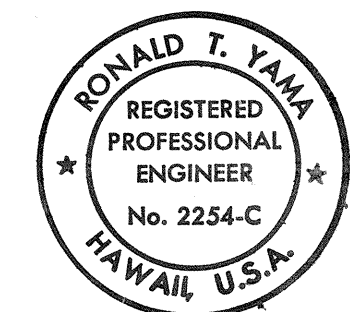

THIS WORK WAS PREPARED BY
ME OR UNDER MY SUPERVISION.

[Signature]