

FED. ROAD DIST. NO.	STATE	FED. AID PROJ. NO.	FISCAL YEAR	SHEET NO.	TOTAL SHEETS
HAWAII	HAW.	IR-HI-1(210):17	1990	14	65


GENERAL NOTES:

- The existence and location of underground utilities and structures as shown on the plans are from the latest available data but is not guaranteed as to the accuracy or the encountering of other obstacles during the course of the work. The Contractor shall be responsible and shall pay for all damages to existing utilities.
- This plan shows only existing features.

LEGEND

	Viaduct Pier
	Edge of Pavement
	Chain Link Fence
	Sign
	Drain Pipe
	Underground Utility
	Abandoned Underground Utility

PB	Pullbox
SD	Storm Drain
HTCo.	Hawaiian Telephone Company
HECo.	Hawaiian Electric Company
Ltg.	Highway Lighting
S	Sewer
Tr.	Traffic
G	Gas
Abn. ACC	Abandoned Army Communication Cable

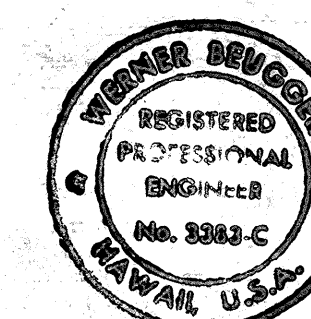


STATE OF HAWAII
DEPARTMENT OF TRANSPORTATION
HIGHWAYS DIVISION

EXISTING FACILITIES PLAN


KEEHI INTERCHANGE
Trestle Structure at Makai Front Rd.
FAIP NO. IR - HI - 1(210):17
SCALE: 1" = 20' DATE: MAY 1, 1988
SHEET No. C-12 OF 13 SHEETS

DATE	_____
ORIGINAL PLAN	_____
DESIGNED BY	_____
TRACED BY	_____
NOTED BY	_____
CHECKED BY	_____

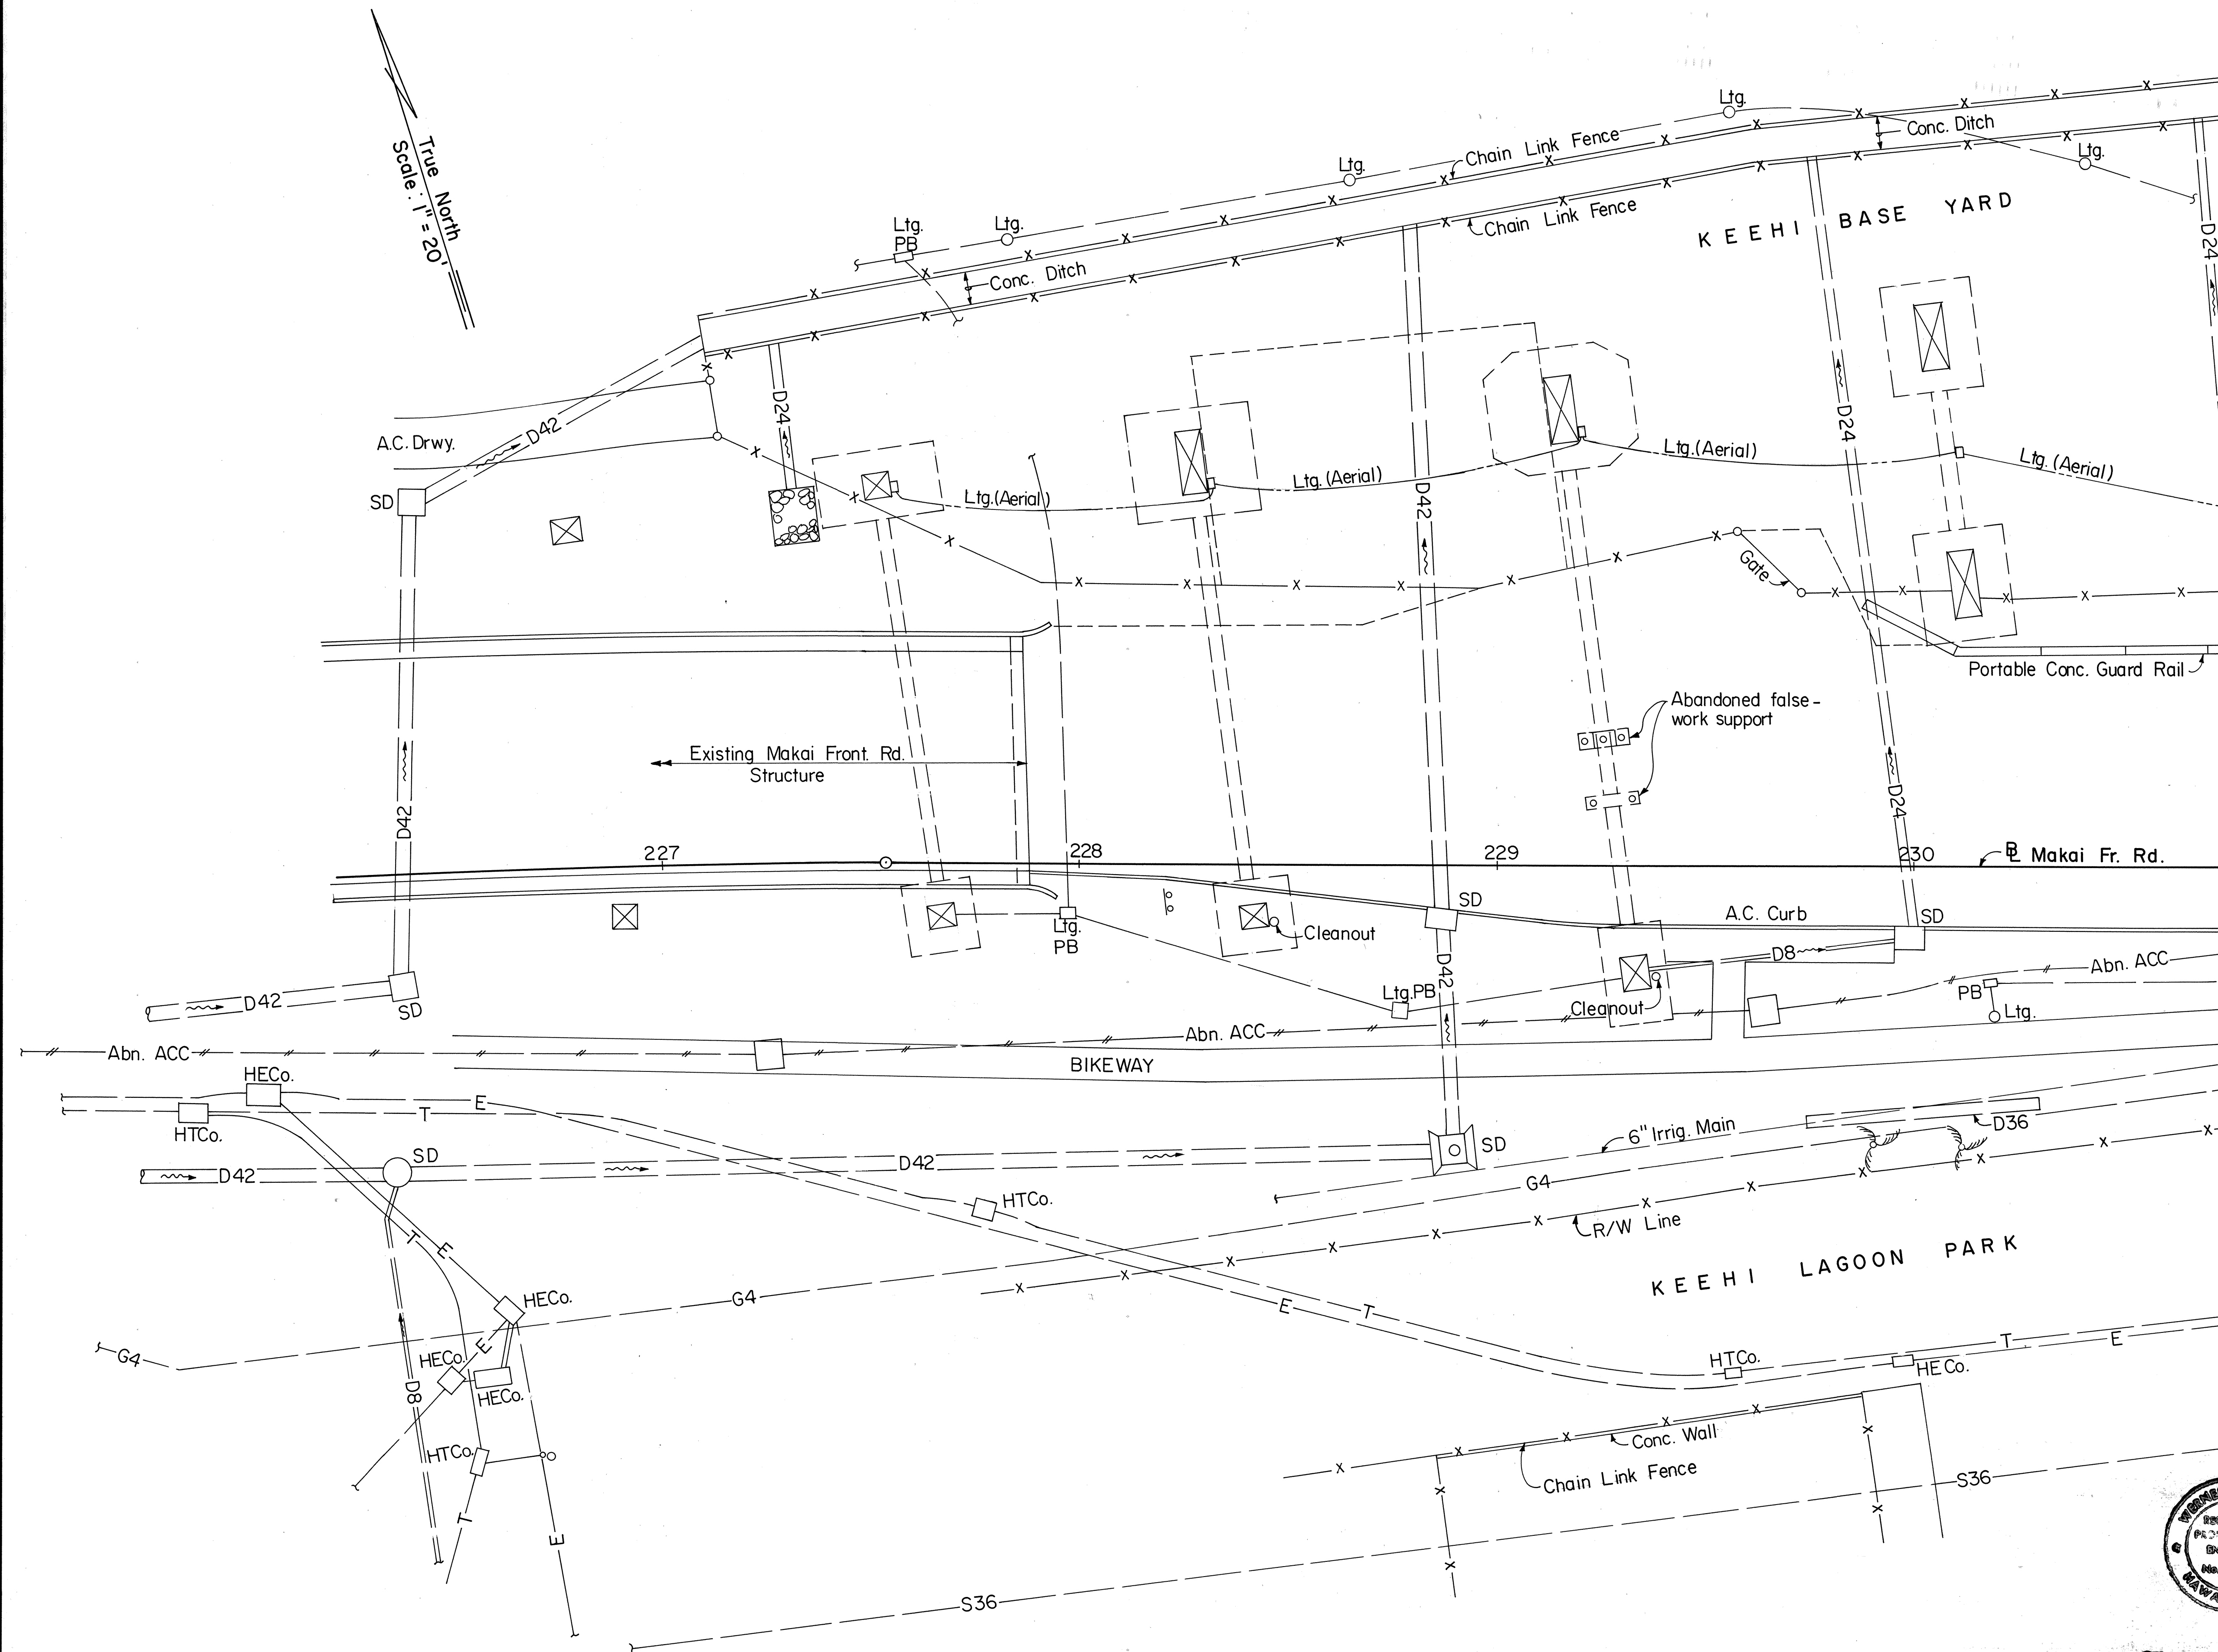


FED. ROAD DIST. NO.	STATE	FED. AID PROJ. NO.	FISCAL YEAR	SHEET NO.	TOTAL SHEETS
HAWAII	HAW.	IR-HI-1(210):17	1990	15	65

NOTE:
For General Notes and Legend see Sheet No. C-12

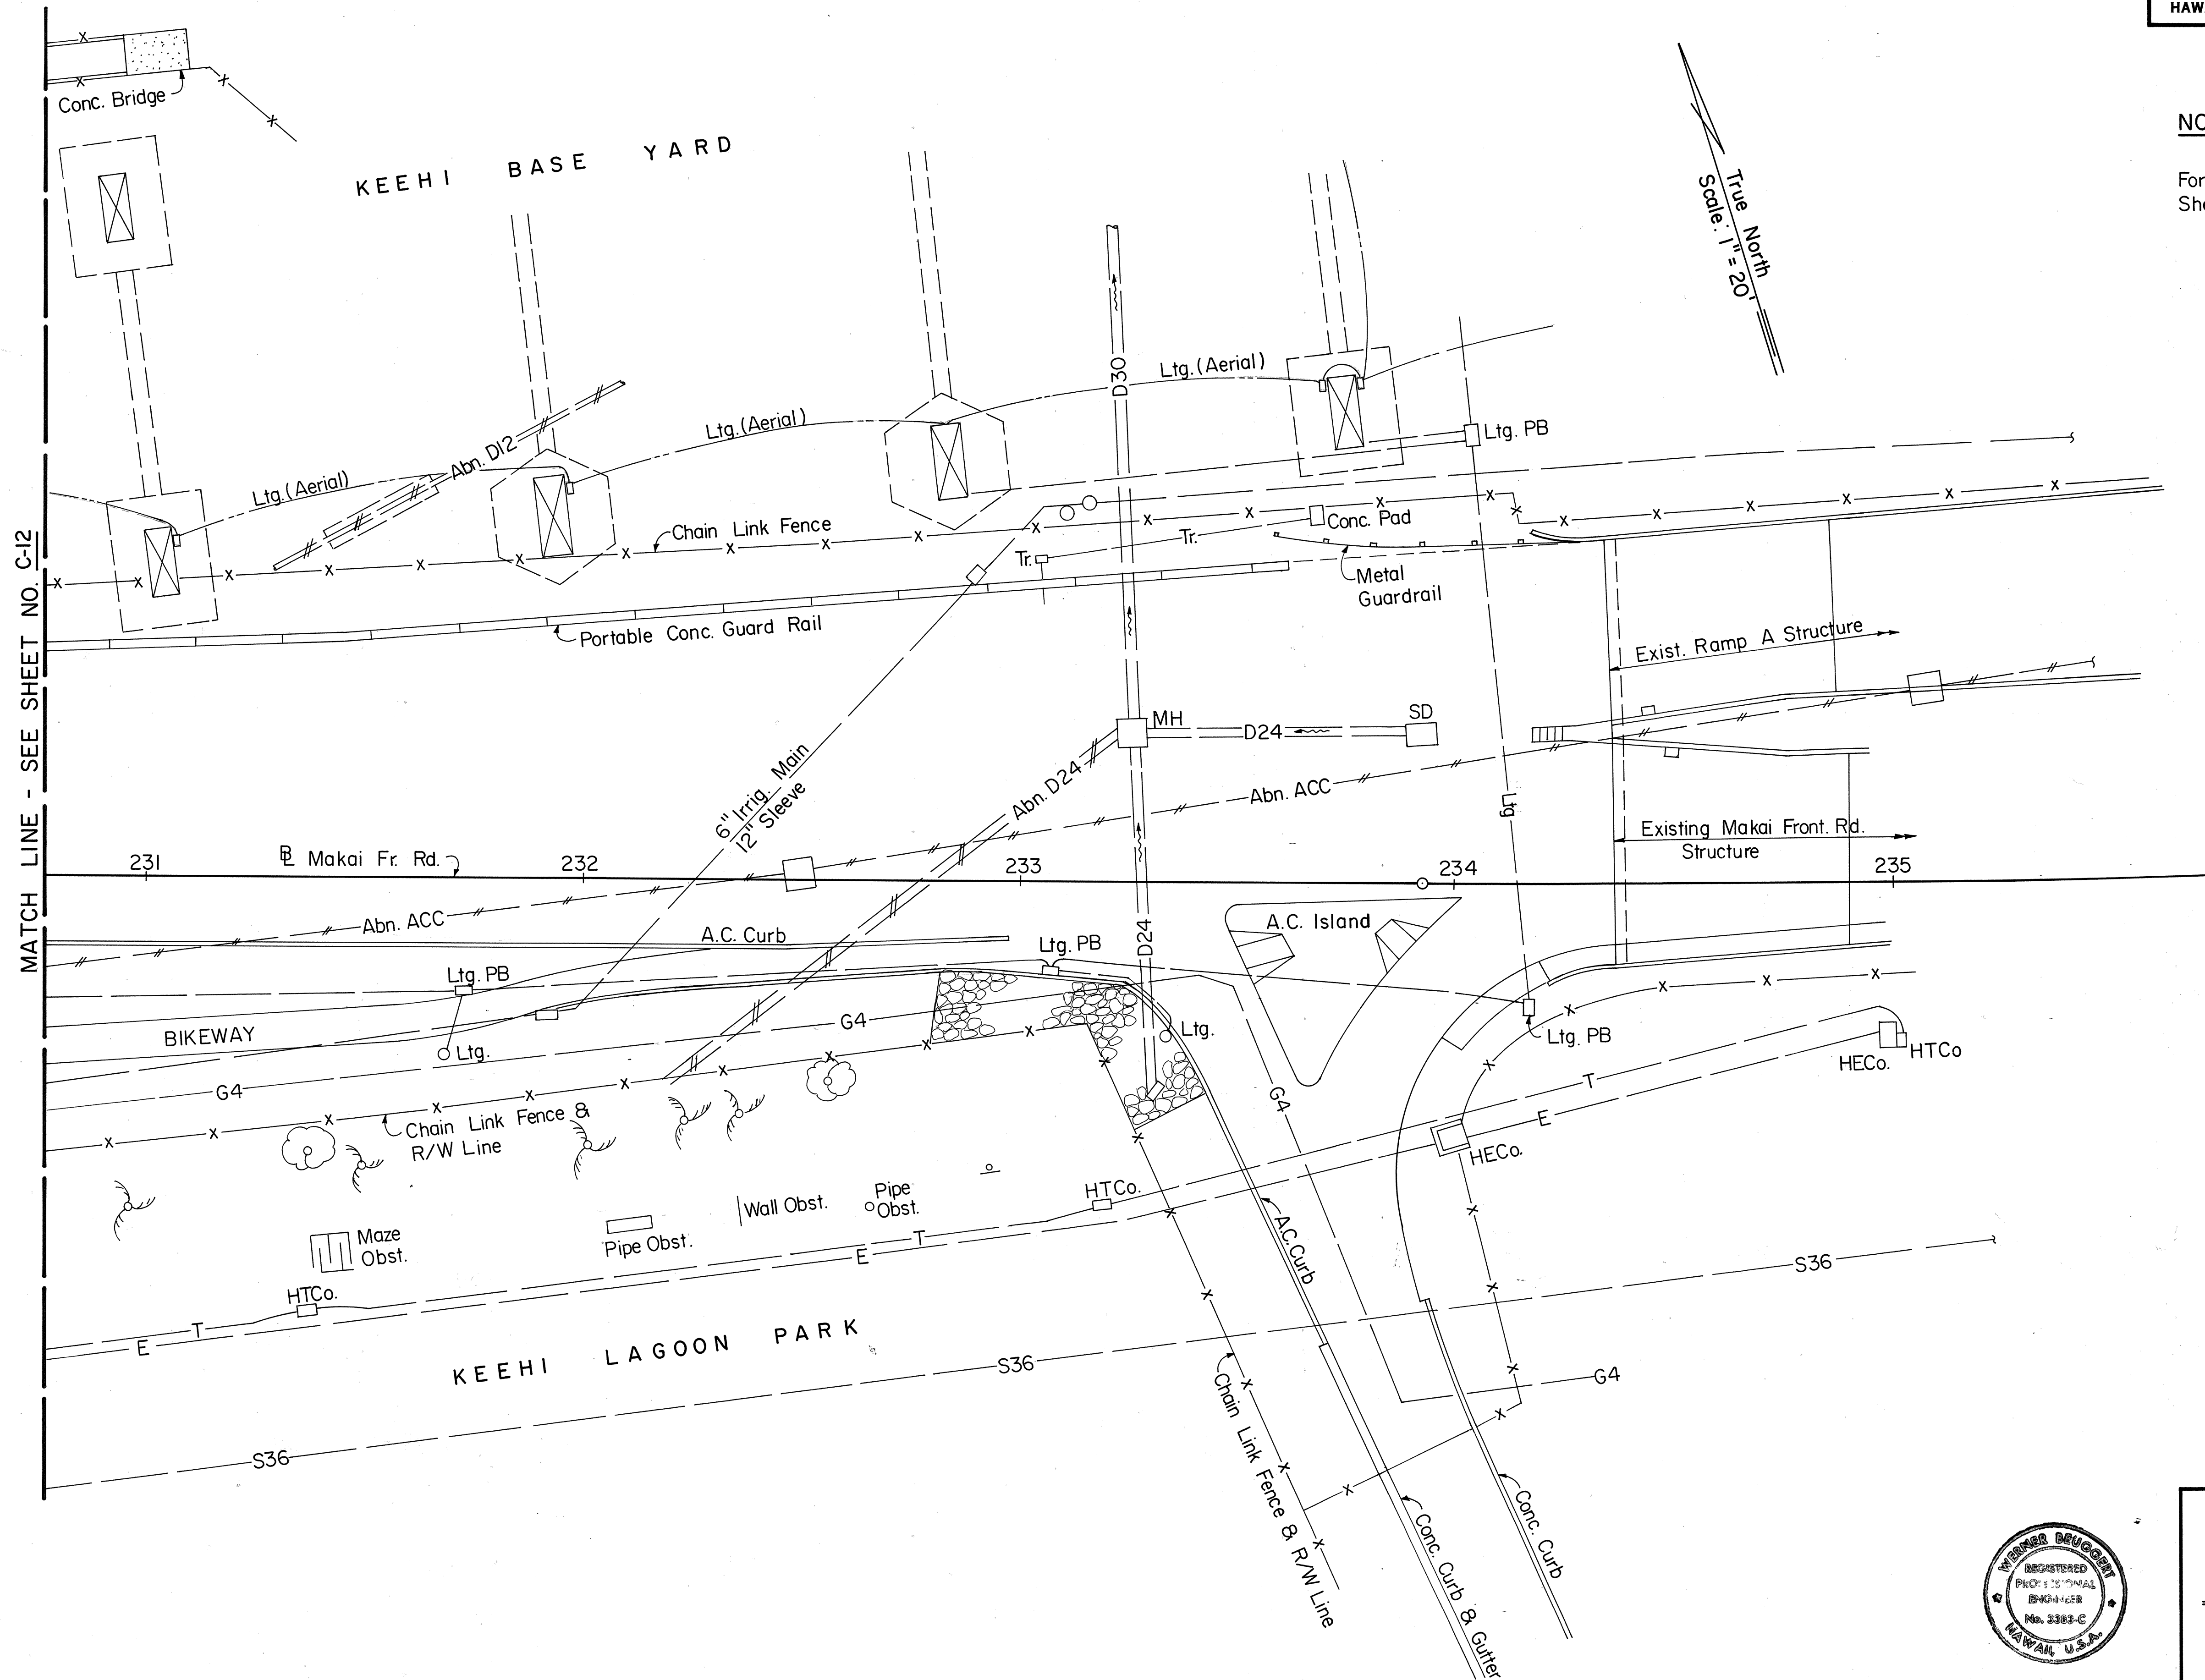

ORIGINAL PLAN	DATE
SURVEY PLOTTED BY	
DRAWN BY	
DESIGNED BY	
CHECKED BY	
NOTE BOOK	
No.	

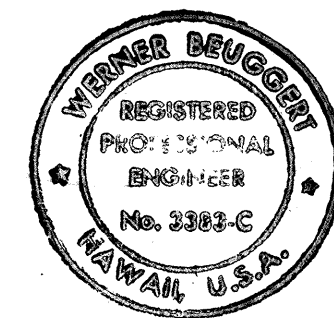

THIS WORK WAS PREPARED BY ME
OR UNDER MY SUPERVISION
[Signature]

STATE OF HAWAII
DEPARTMENT OF TRANSPORTATION
HIGHWAYS DIVISION

EXISTING FACILITIES PLAN

KEEHI INTERCHANGE
Trestle Structure at Makai Front Rd.
FAIP NO. IR - HI - 1(210):17

SCALE: 1" = 20'
DATE: MAY 1, 1988
SHEET No. C-13 OF 13 SHEETS