



FED. ROAD DIST. NO.	STATE	FED. AID PROJ. NO.	FISCAL YEAR	SHEET NO.	TOTAL SHEETS
HAWAII	HAW.	HIC-01-90	1991	46	109

B-7


B-1

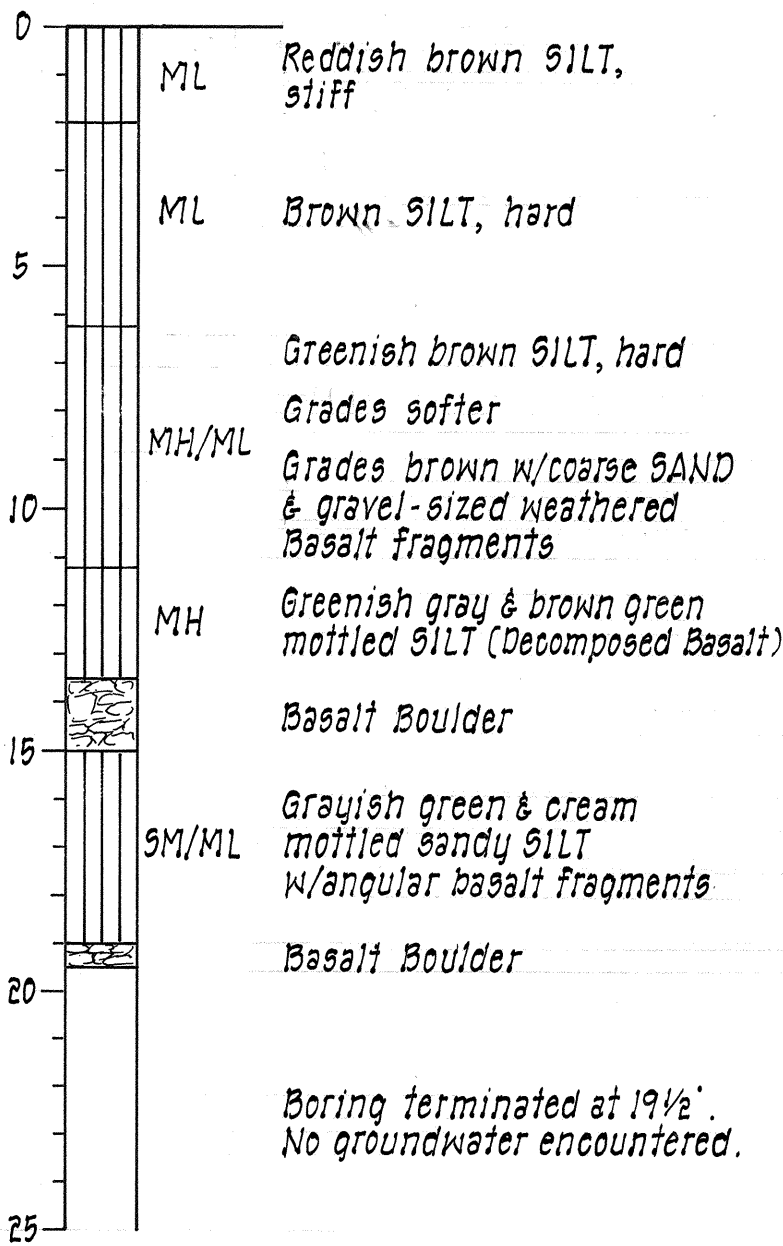


B-2

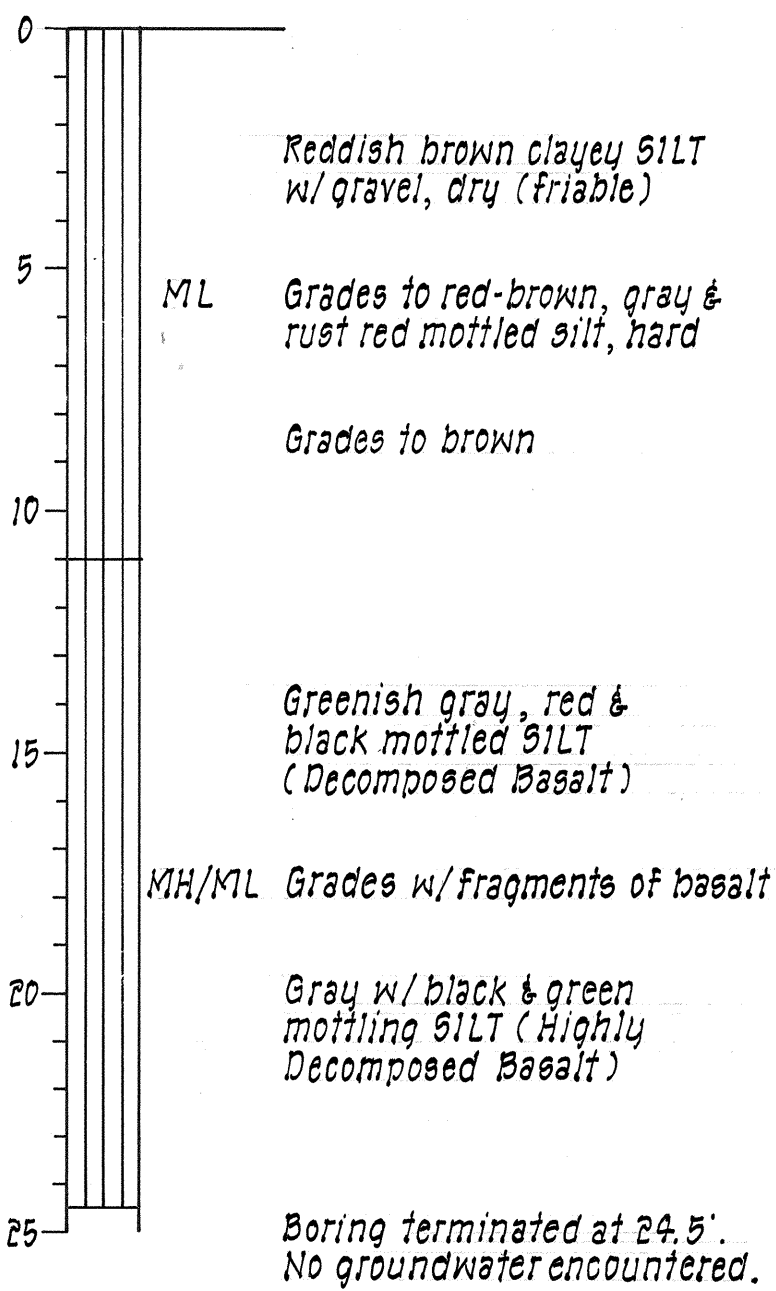


B-3

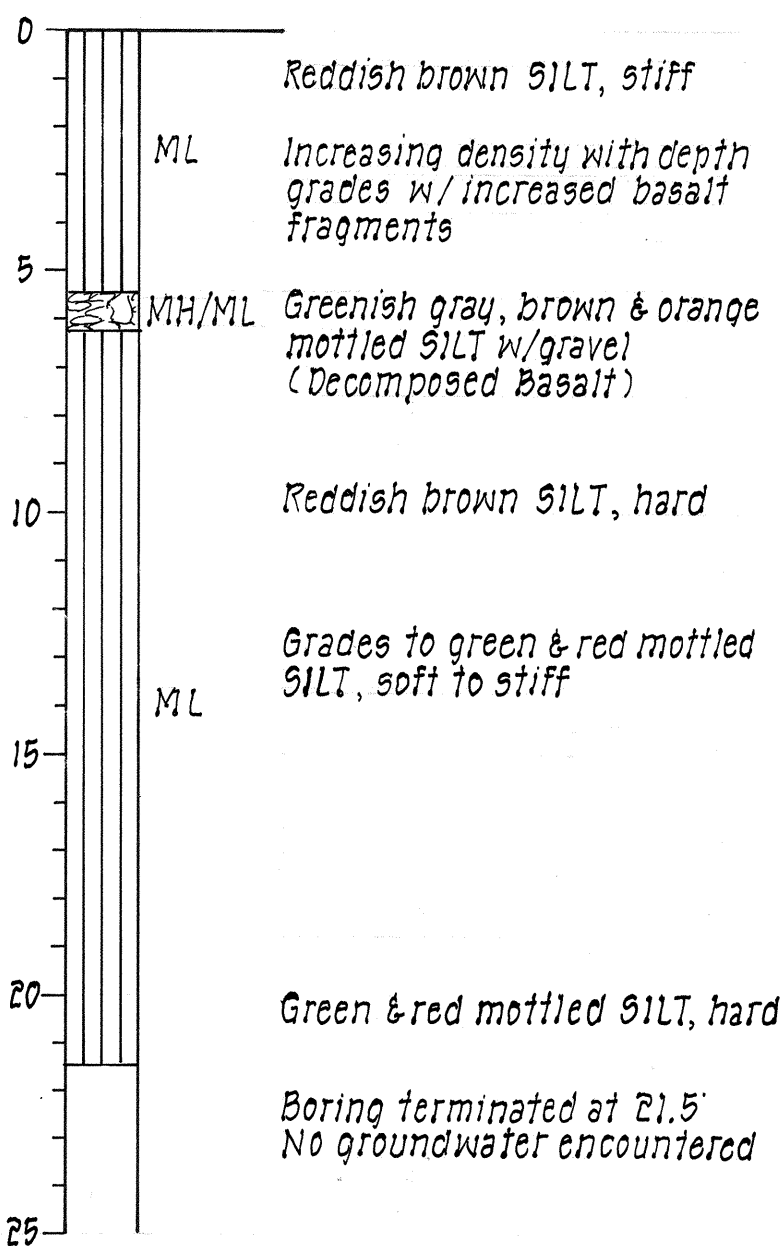



B-4

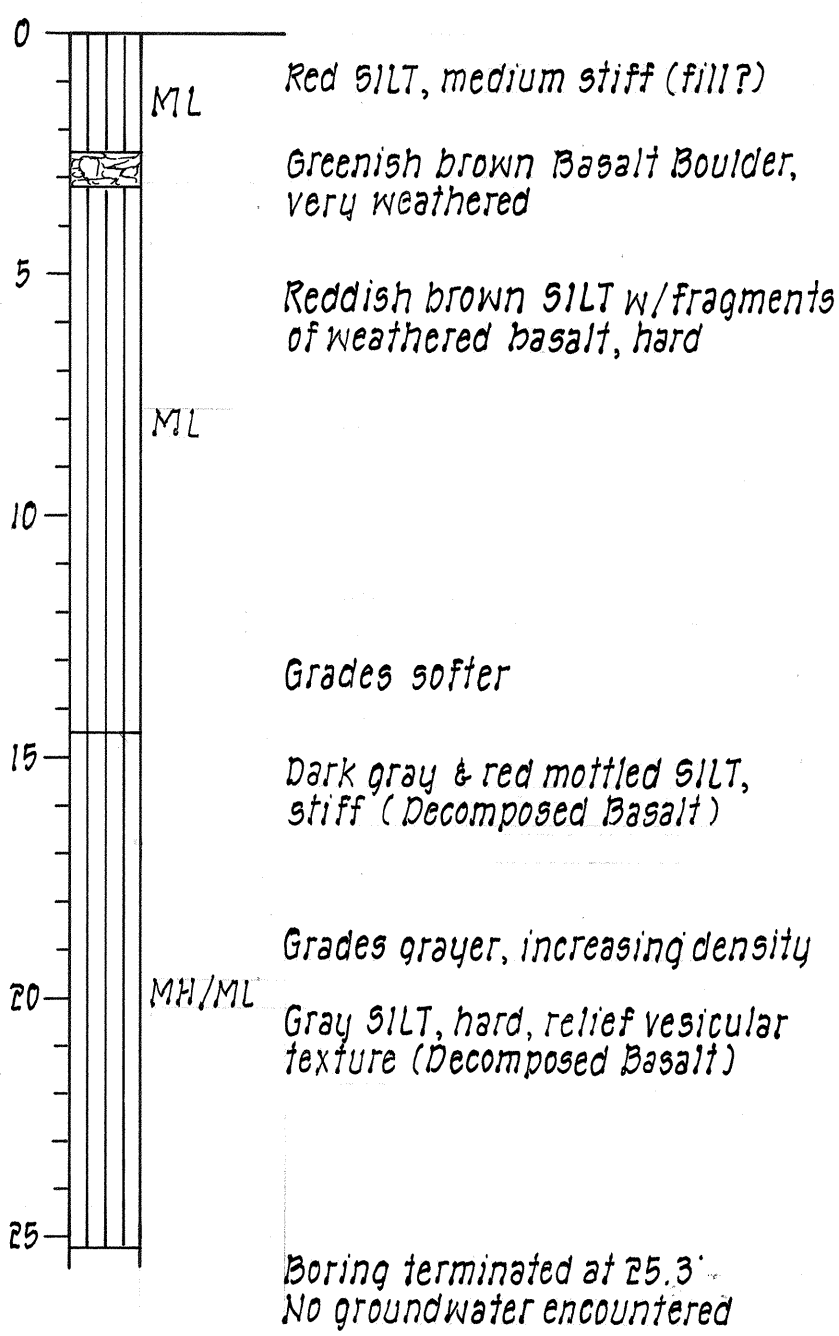


B-5

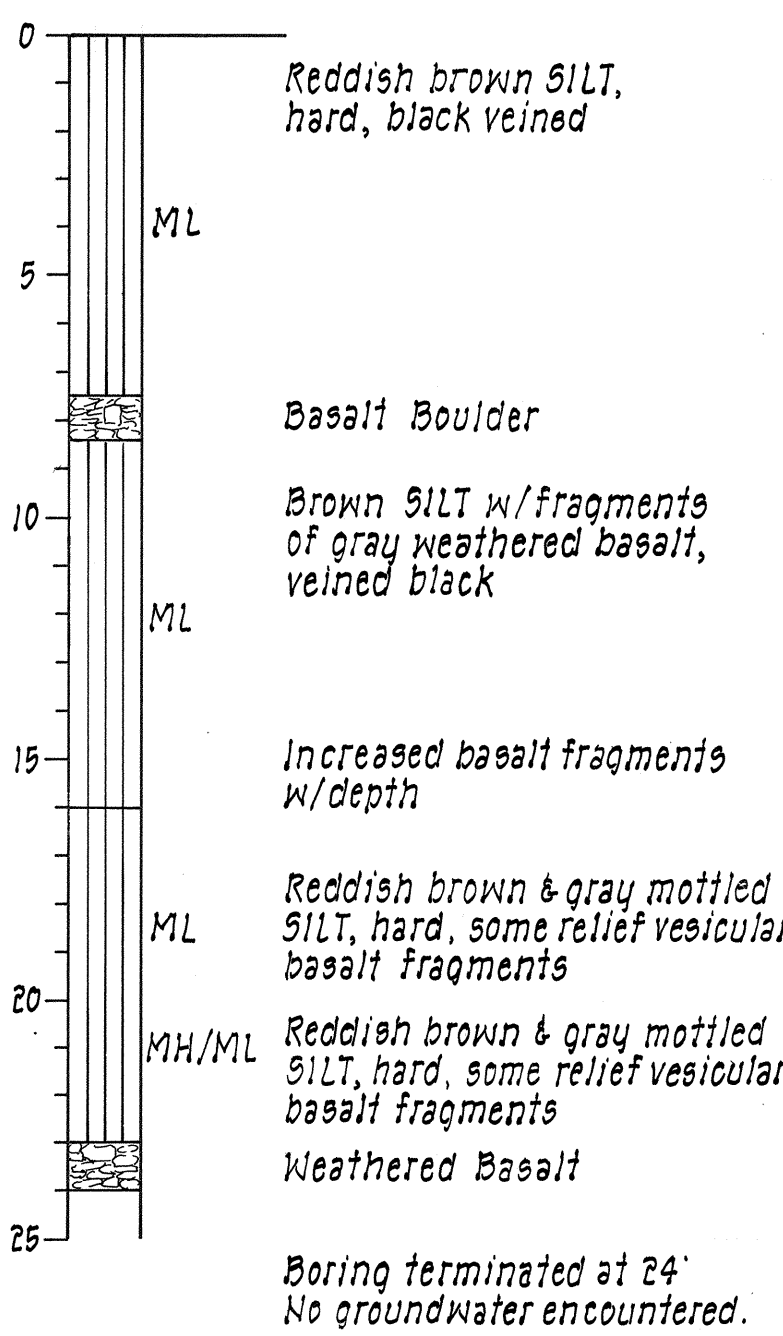

B-6

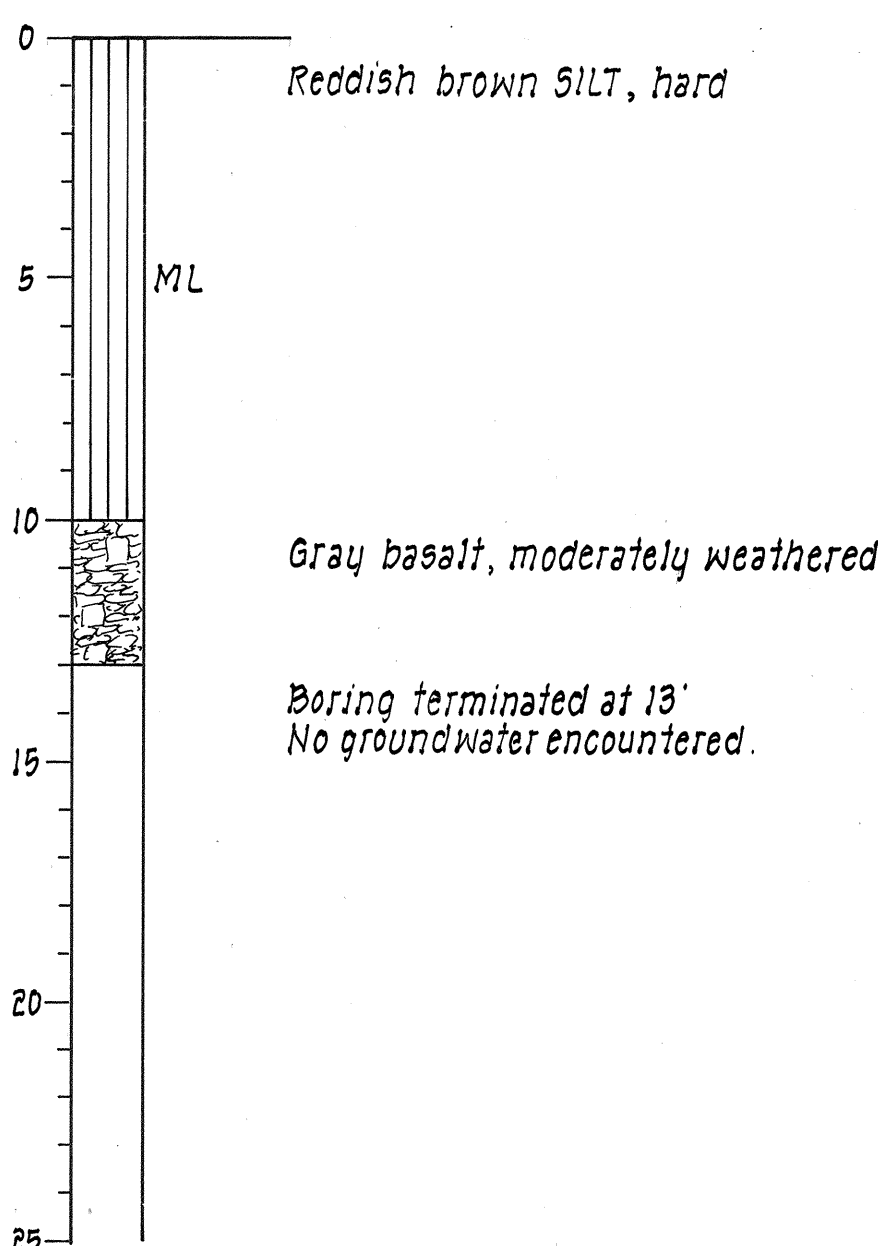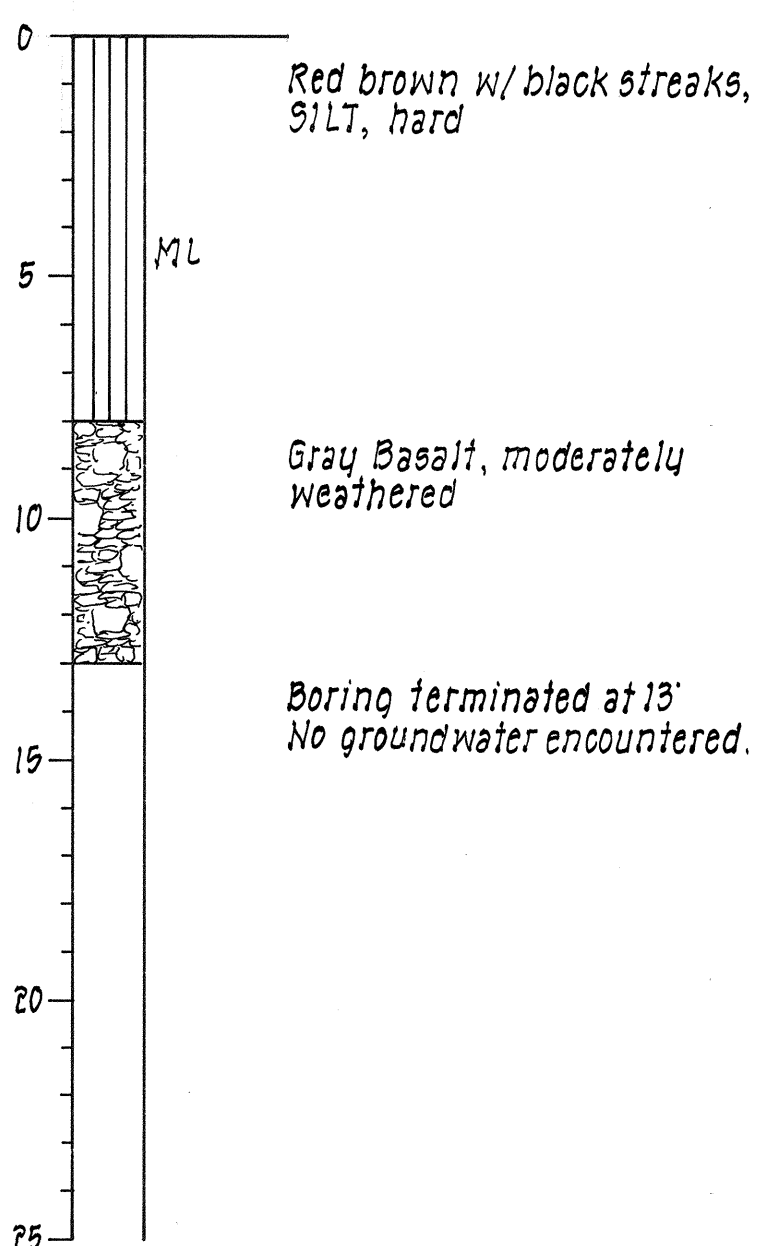

ORIGINAL PLAN	DATE
SURVEY PLOTTED BY	
DRAWN BY	
DESIGNED BY	
QUANTITIES BY	
CHECKED BY	
NO.	

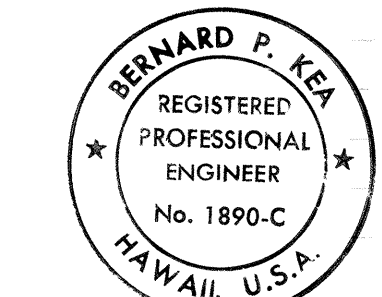

THIS WORK WAS PREPARED BY ME OR UNDER MY SUPERVISION.
Bernard P. Kea
Signature

STATE OF HAWAII DEPARTMENT OF TRANSPORTATION HIGHWAYS DIVISION	
BORING LOGS	
INTERSTATE ROUTE H-1 PAIWA STREET INTERCHANGE PROJECT NO. HIC-01-90	
NOT TO SCALE	DATE: AUG, 1991
SHEET NO. 1 OF 1 SHEETS	