


FED. ROAD DIST. NO.	STATE	FED. AID PROJ. NO.	FISCAL YEAR	SHEET NO.	TOTAL SHEETS
HAWAII	HAW.	IM-H1-1(217)	1992	8	29

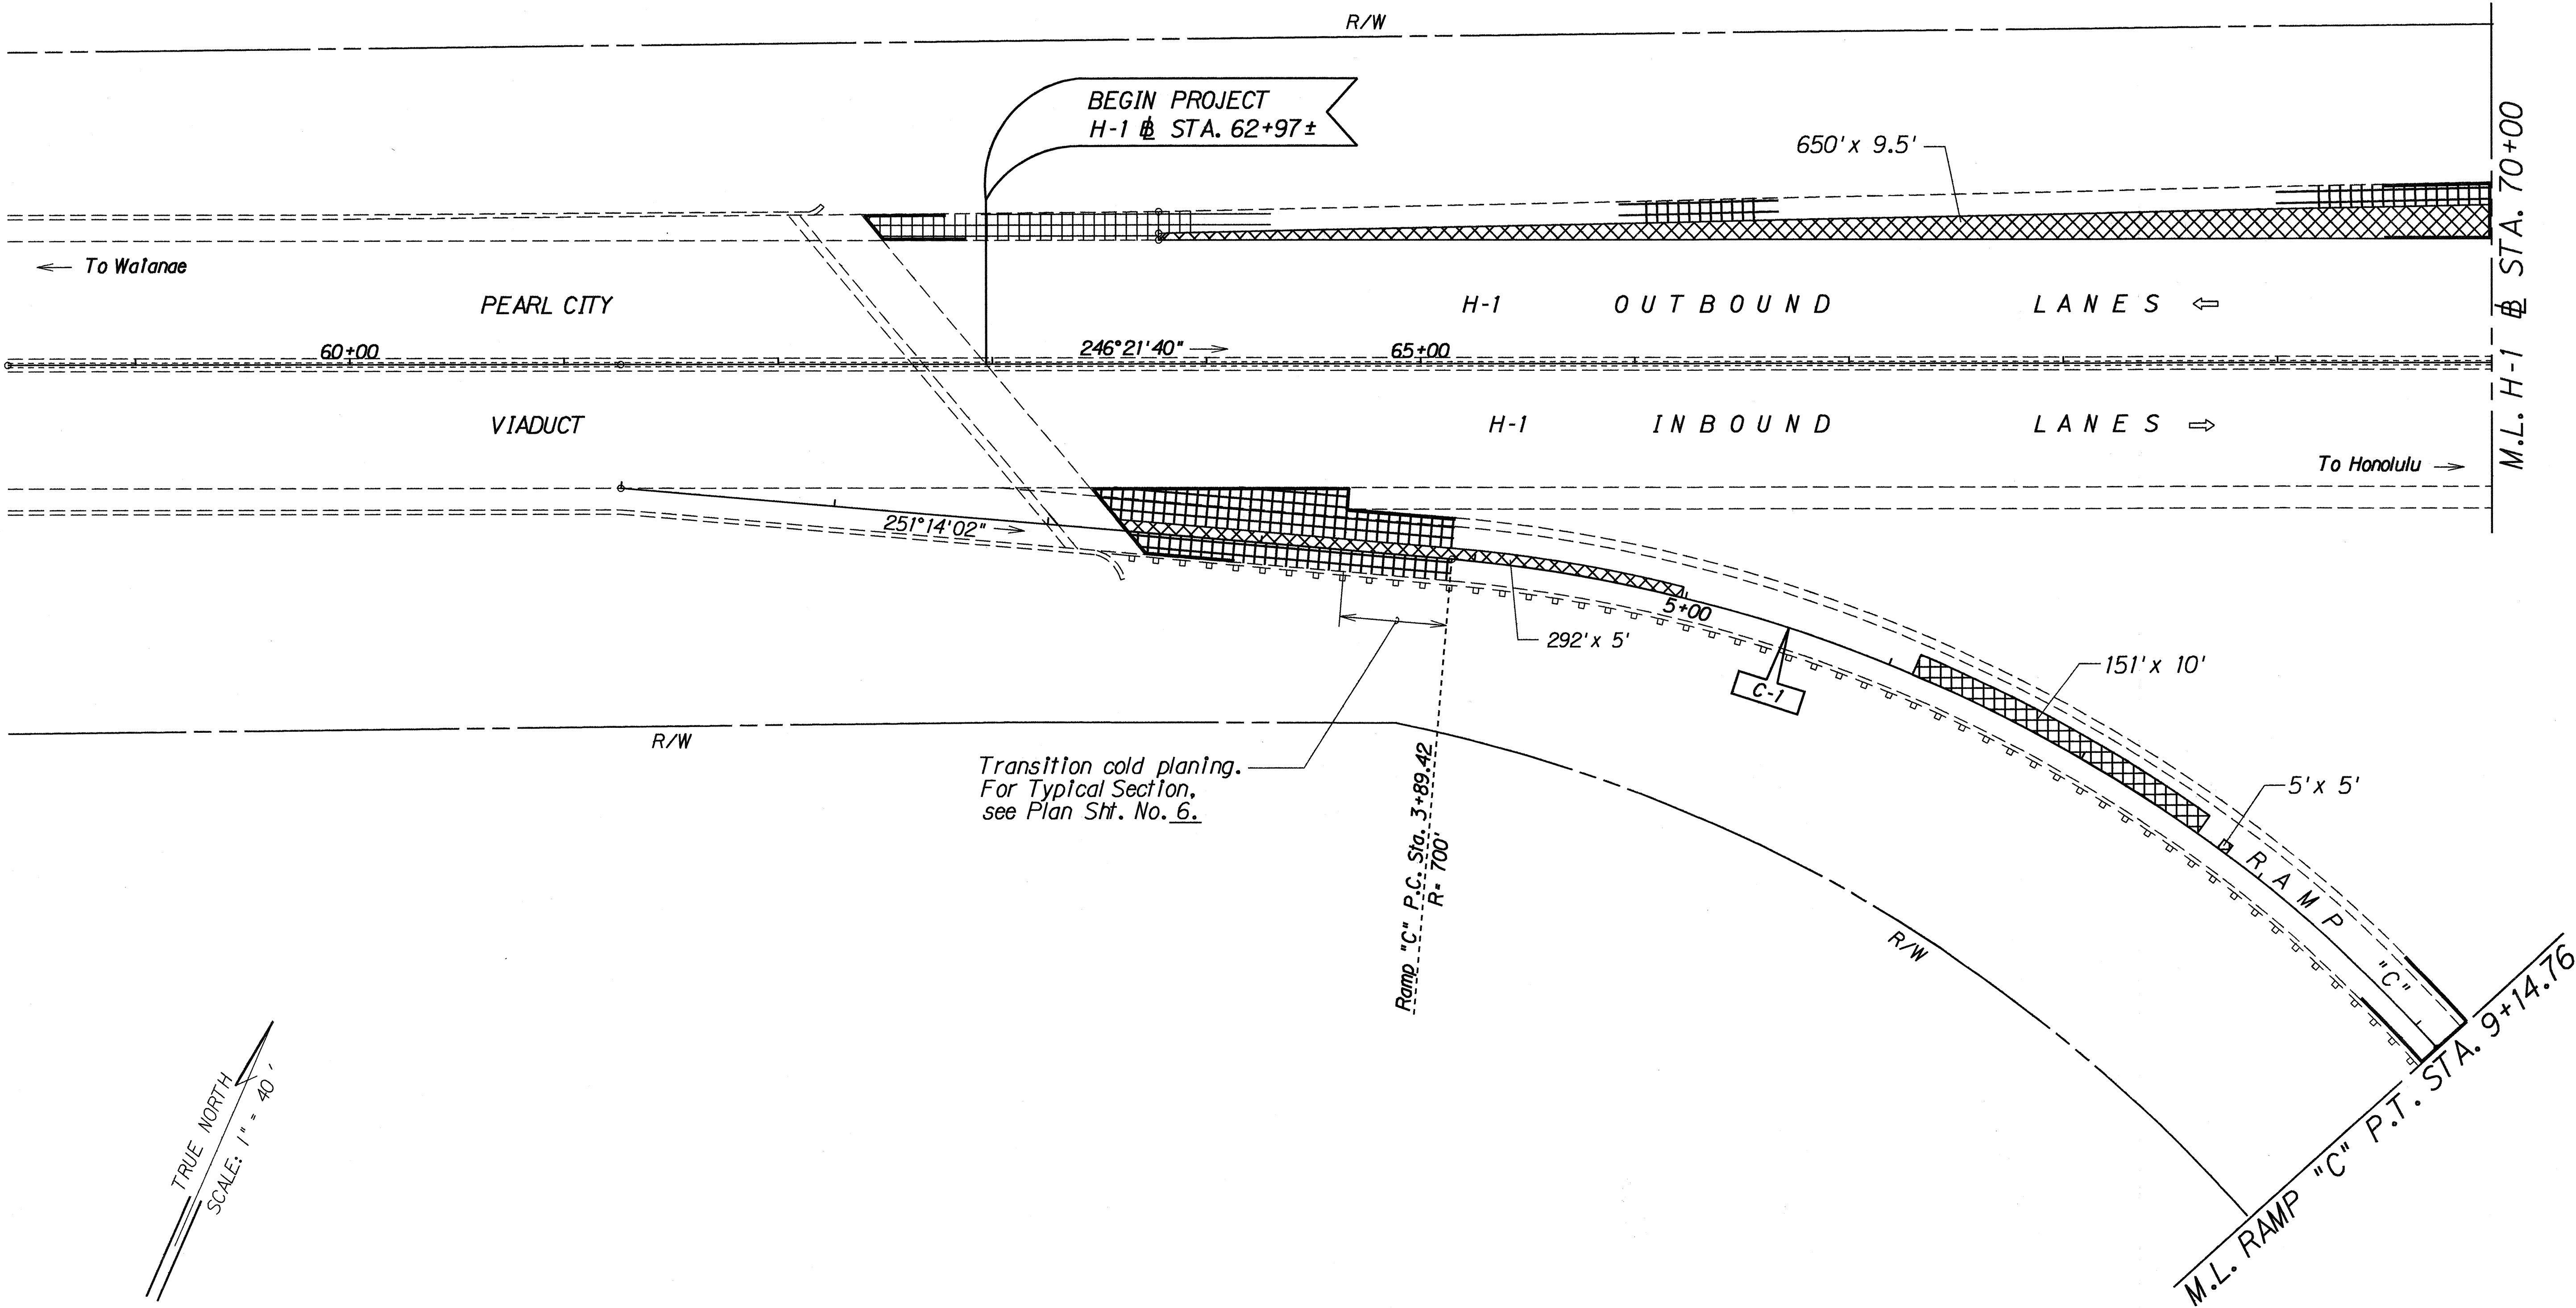

ORIGINAL PLAN	SURVEY PLOTTED BY	DATE
NOTE BOOK	DRAWN BY	
	DESIGNED BY	
	CHECKED BY	

5/21/92	Added additional cold planing areas at Ramp C per Add. No. 1
DATE	REVISION


STATE OF HAWAII
DEPARTMENT OF TRANSPORTATION
HIGHWAYS DIVISION

PLAN
INTERSTATE ROUTE H-1
Waiau Interchange Resurfacing
On & Off Ramps And Moanalua Road
F. A. I. Project No. IM-H1-1(217)

Scale: 1" = 40'
Date: March, 1992

SHEET No. 1 OF 8 SHEETS

FED. ROAD DIST. NO.	STATE	FED. AID PROJ. NO.	FISCAL YEAR	SHEET NO.	TOTAL SHEETS
HAWAII	HAW.	IM-HI-1(217)	1992	9	29

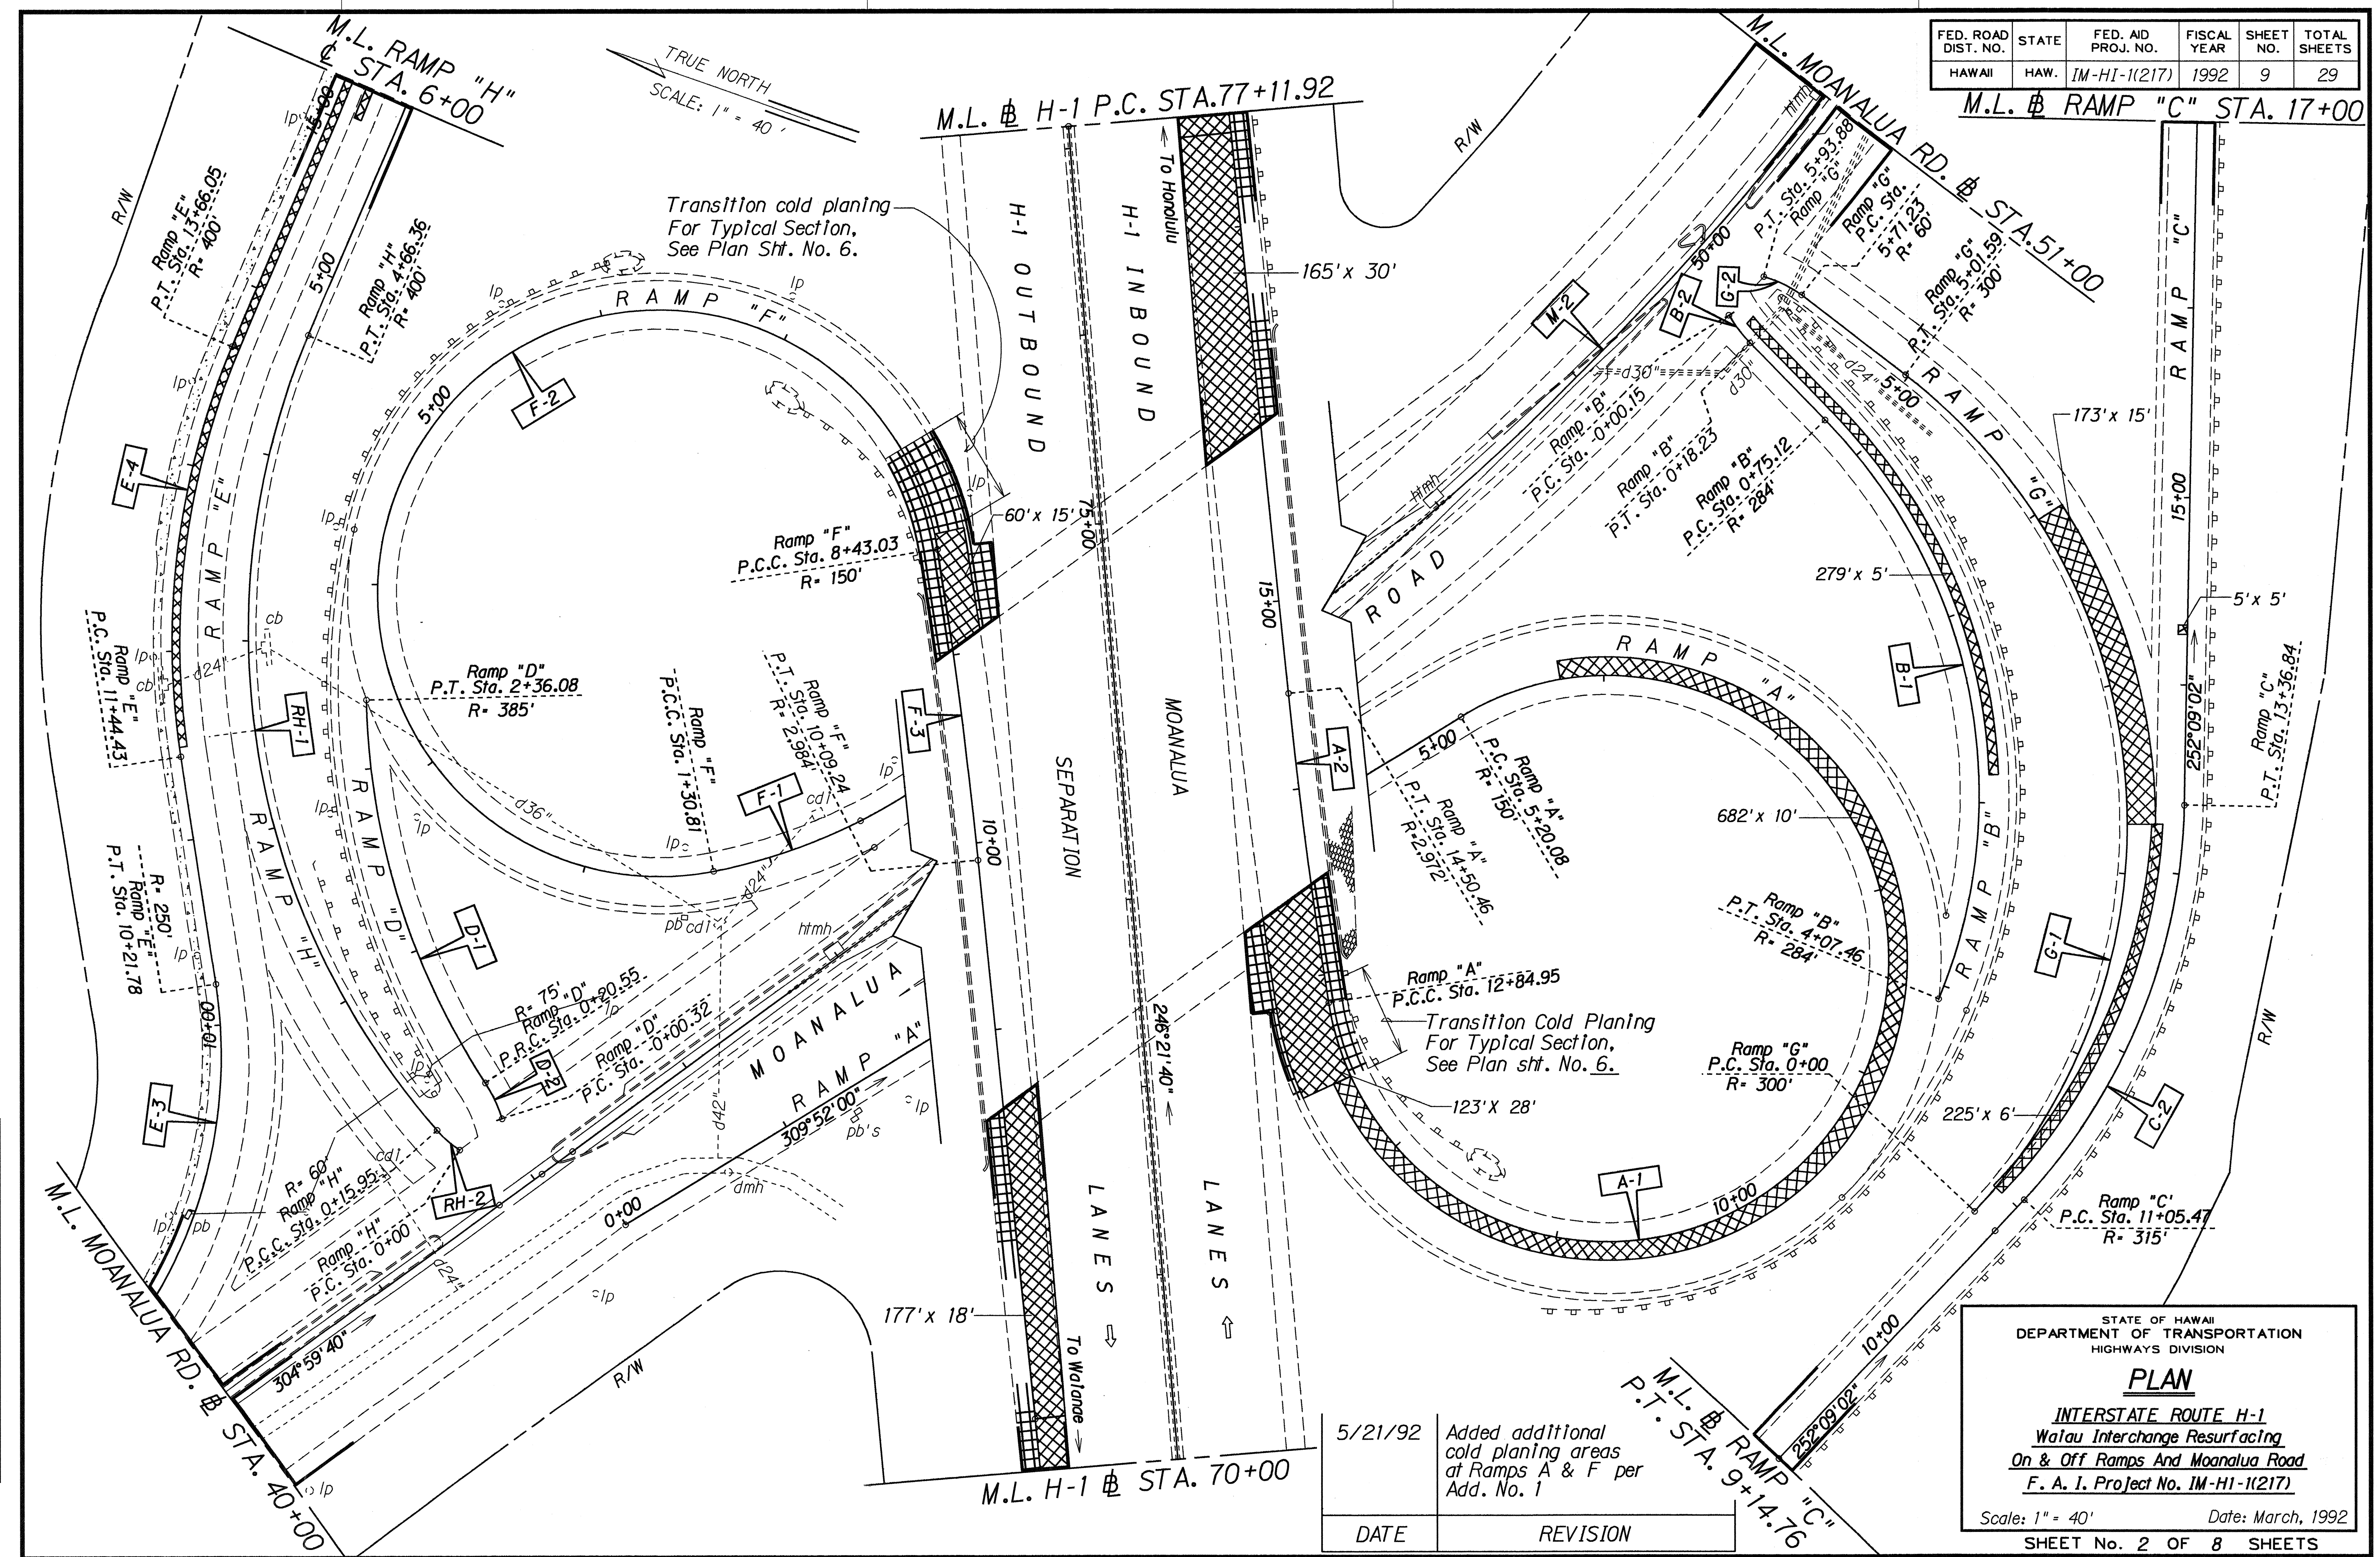


SURVEY PLOTTED BY: _____
 DATE: _____
 ORIGINAL DRAWN BY: _____
 PLAN: _____
 NOTE BOOK DESIGNED BY: _____
 QUANTITIES BY: _____
 NO. 420292

DATE	REVISION
5/21/92	Added additional cold planing areas at Ramps A & F per Add. No. 1

STATE OF HAWAII
 DEPARTMENT OF TRANSPORTATION
 HIGHWAYS DIVISION
PLAN
INTERSTATE ROUTE H-1
Waiau Interchange Resurfacing
On & Off Ramps And Moanalua Road
F. A. I. Project No. IM-HI-1(217)
 Scale: 1" = 40' Date: March, 1992
 SHEET No. 2 OF 8 SHEETS

FED. ROAD DIST. NO.	STATE	FED. AID PROJ. NO.	FISCAL YEAR	SHEET NO.	TOTAL SHEETS
HAWAII	HAW.	IM-H1-1(217)	1992	10	29

TRUE NORTH
SCALE: 1" = 40'

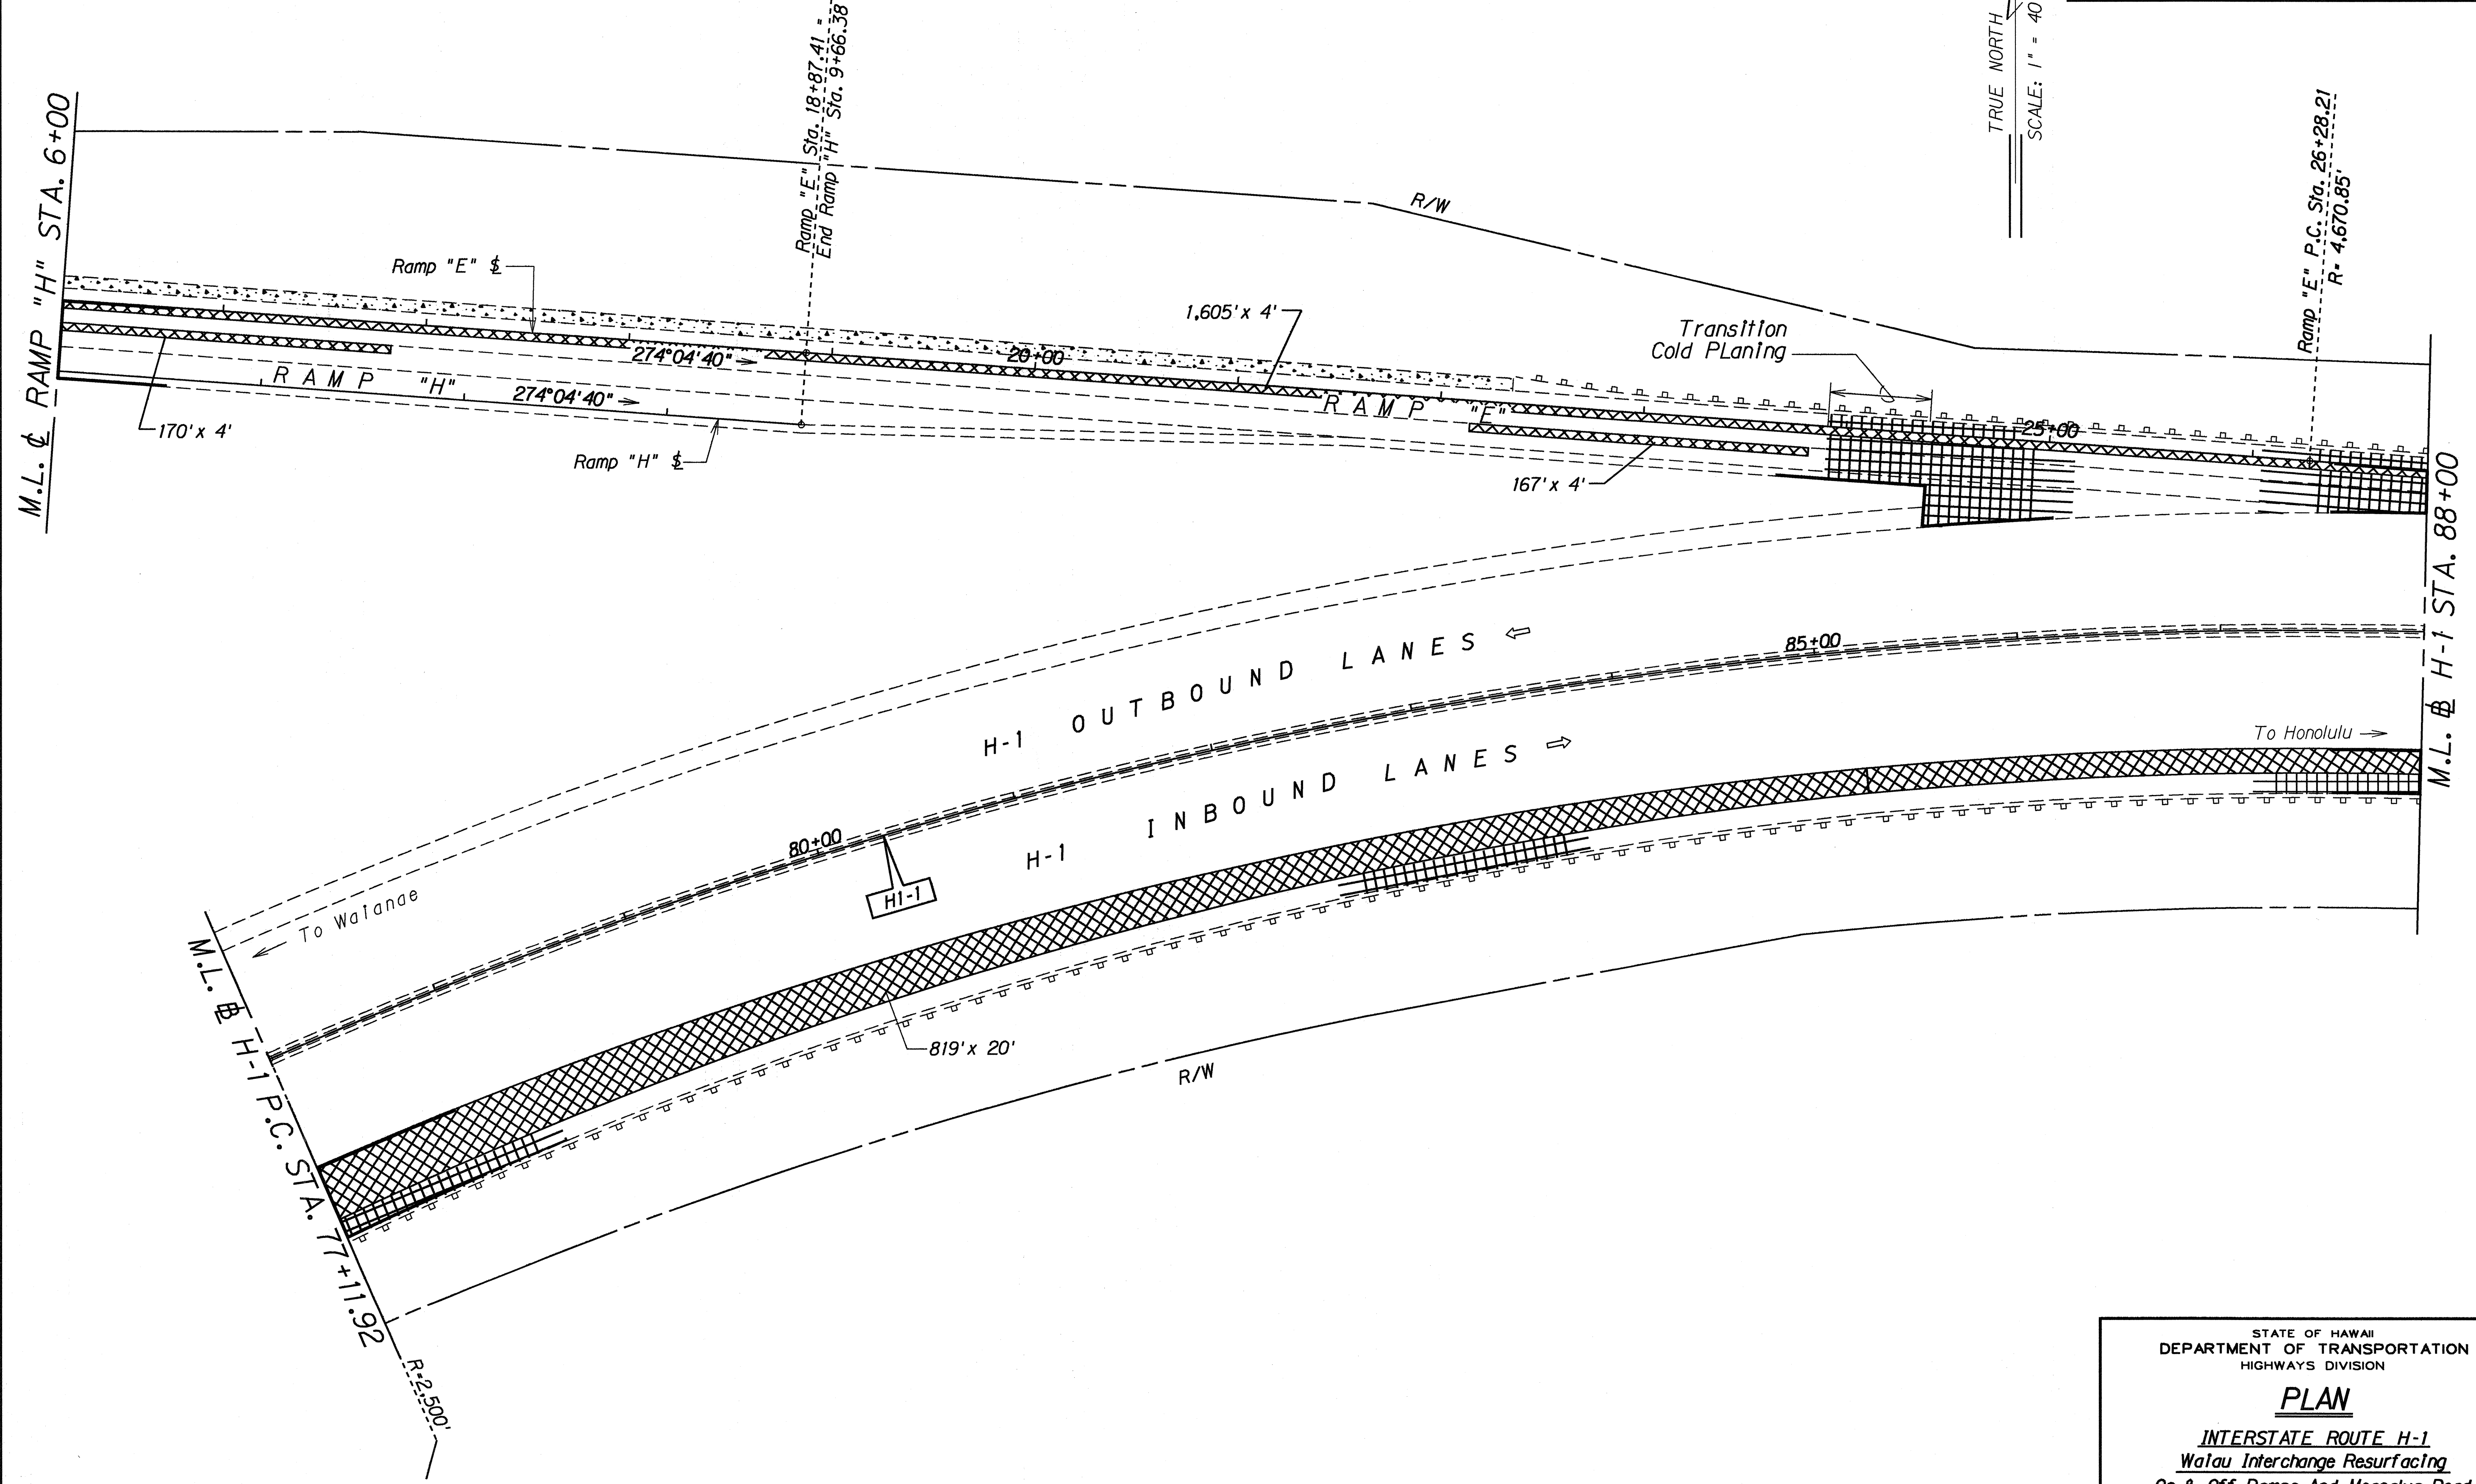

ORIGINAL PLAN	DATE
SURVEY PLOTTED BY	
DRAWN BY	
DESIGNED BY	
CHECKED BY	
NOTE BOOK	
NO.	

STATE OF HAWAII
DEPARTMENT OF TRANSPORTATION
HIGHWAYS DIVISION

PLAN


INTERSTATE ROUTE H-1
Wai'aleale Interchange Resurfacing
On & Off Ramps And Moanalua Road
F. A. I. Project No. IM-H1-1(217)

Scale: 1" = 40' Date: March, 1992

SHEET No. 3 OF 8 SHEETS

FED. ROAD DIST. NO.	STATE	FED. AID PROJ. NO.	FISCAL YEAR	SHEET NO.	TOTAL SHEETS
HAWAII	HAW.	IM-H1-1(217)	1992	11	29

TRUE NORTH
SCALE: 1" = 40'

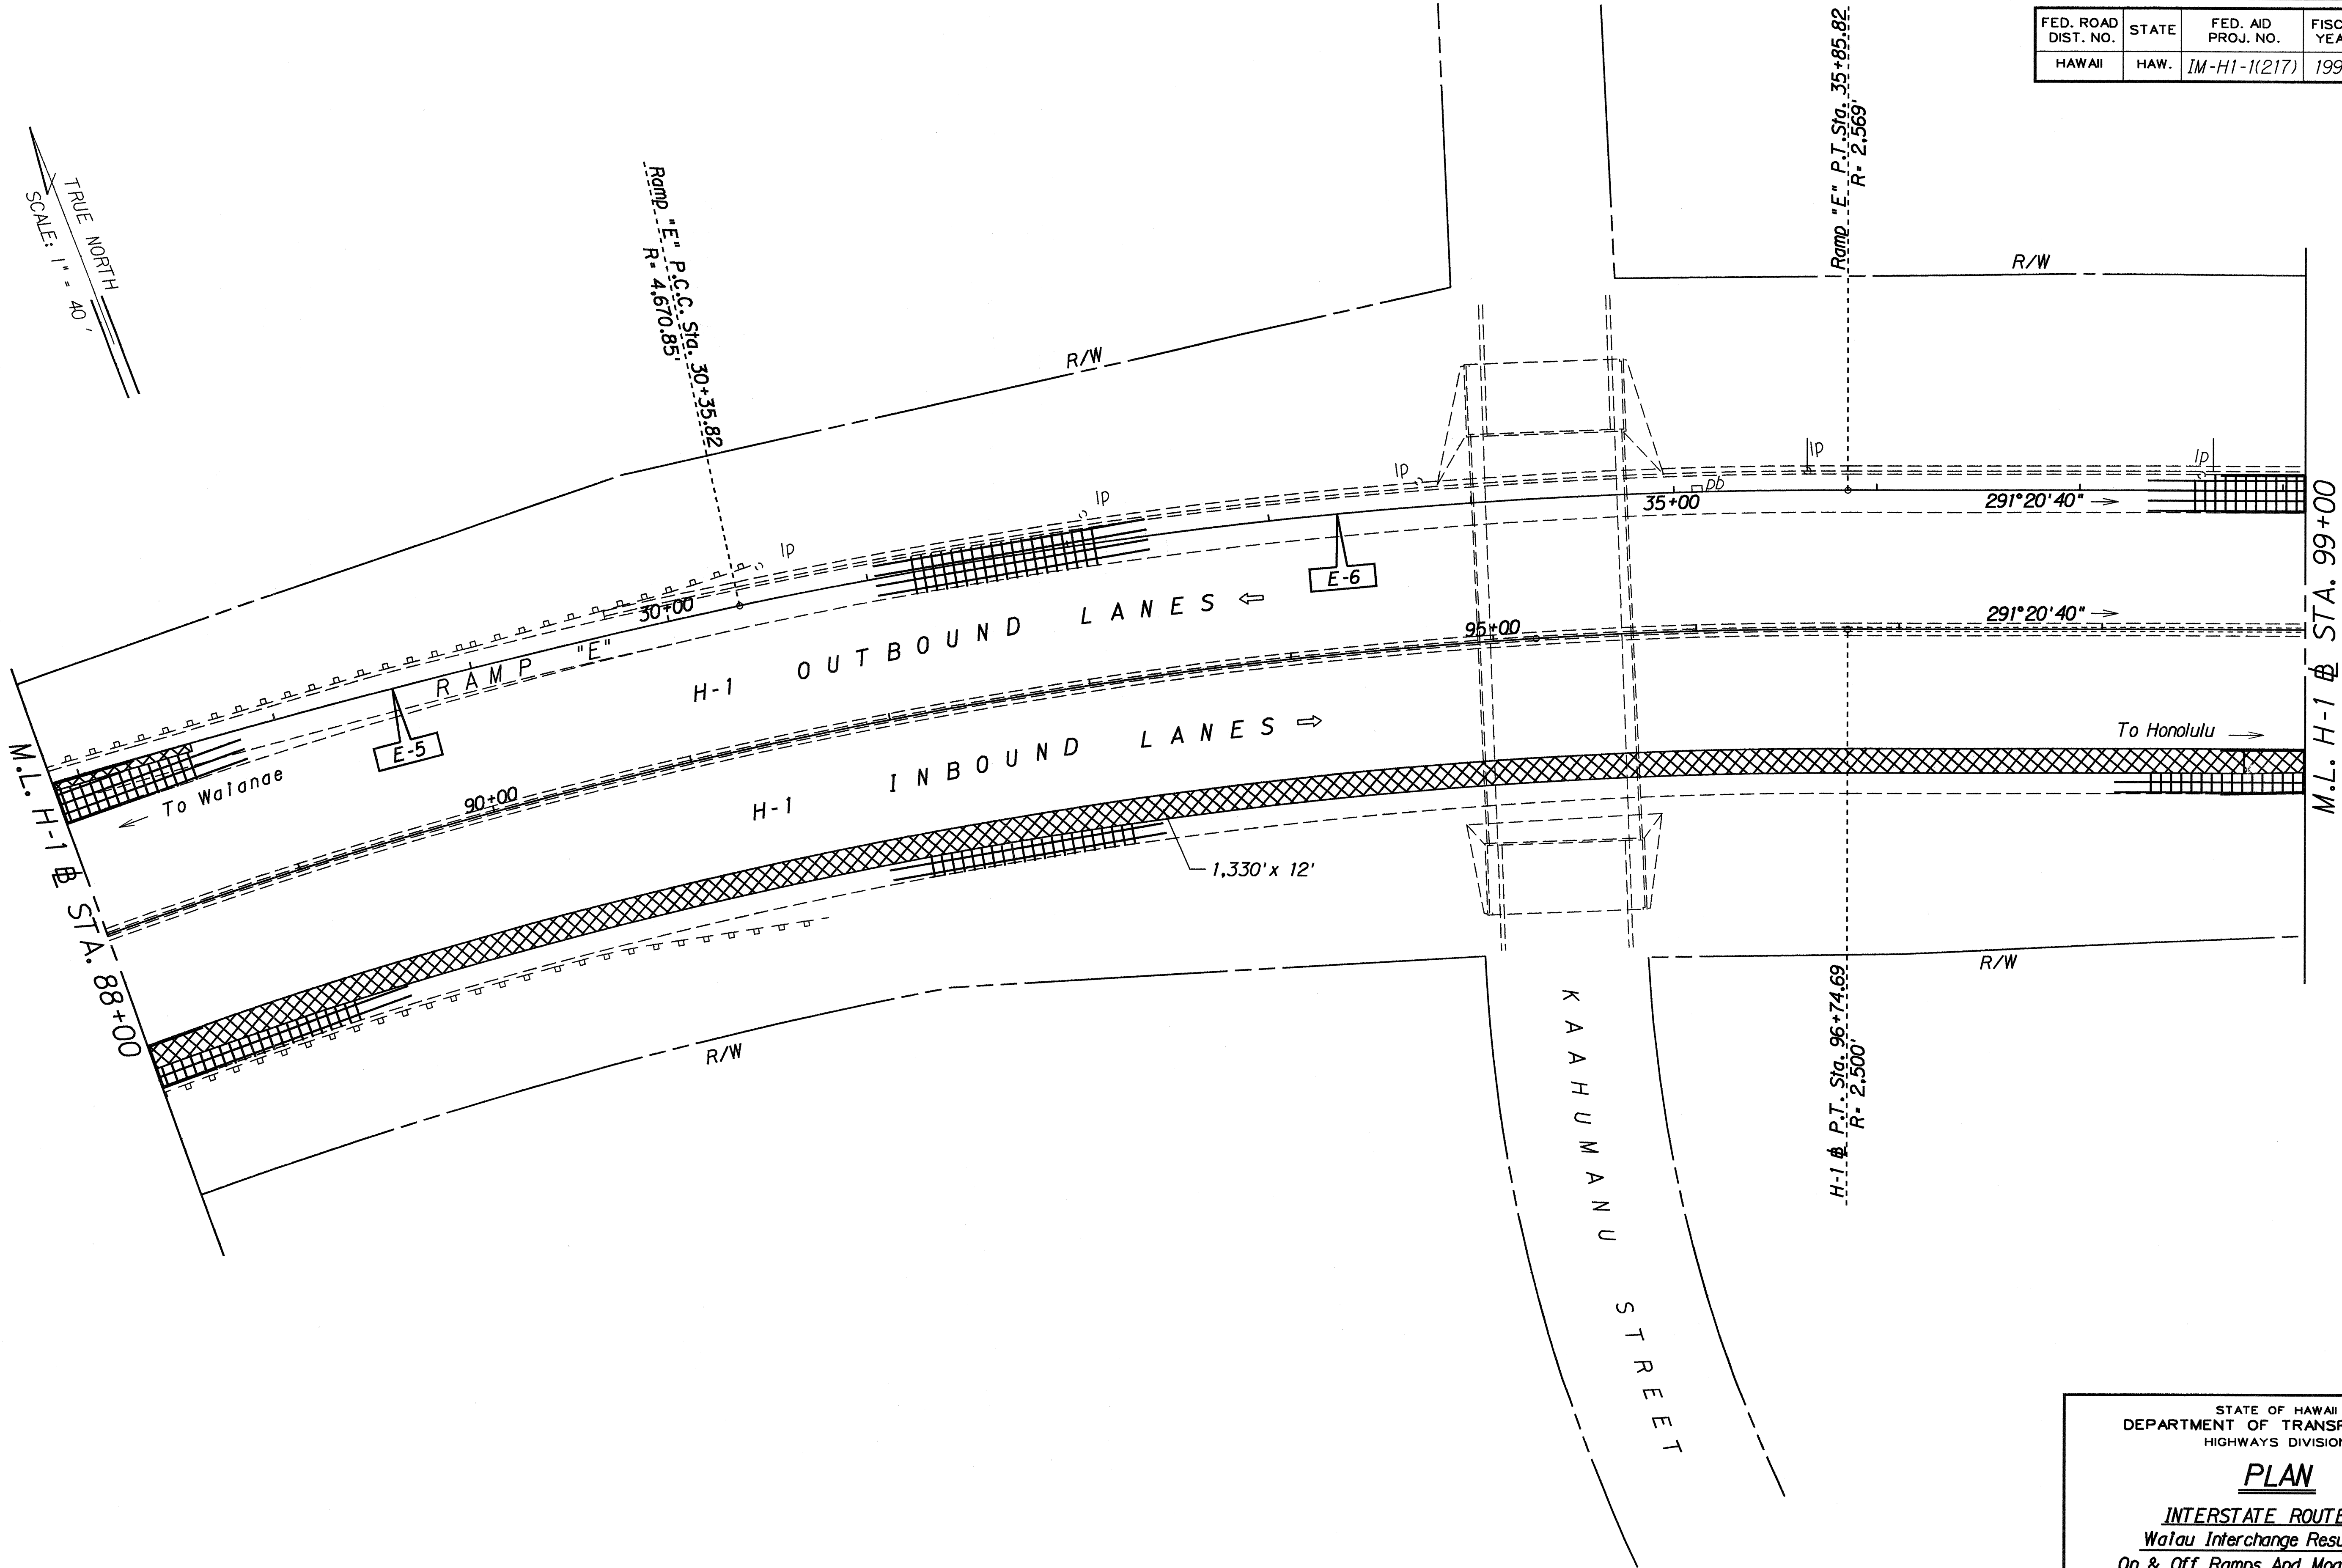

ORIGINAL PLAN	SURVEY PLOTTED BY	DATE
NOTE BOOK	DRAWN BY	
	DESIGNED BY	
	CHECKED BY	

STATE OF HAWAII
DEPARTMENT OF TRANSPORTATION
HIGHWAYS DIVISION

PLAN


INTERSTATE ROUTE H-1
Wai'anae Interchange Resurfacing
On & Off Ramps And Moanalua Road
F. A. I. Project No. IM-H1-1(217)

Scale: 1" = 40'
Date: March, 1992

SHEET No. 4 OF 8 SHEETS

FED. ROAD DIST. NO.	STATE	FED. AID PROJ. NO.	FISCAL YEAR	SHEET NO.	TOTAL SHEETS
HAWAII	HAW.	IM-H1-1(217)	1992	12	29

TRUE NORTH
SCALE: 1" = 40'

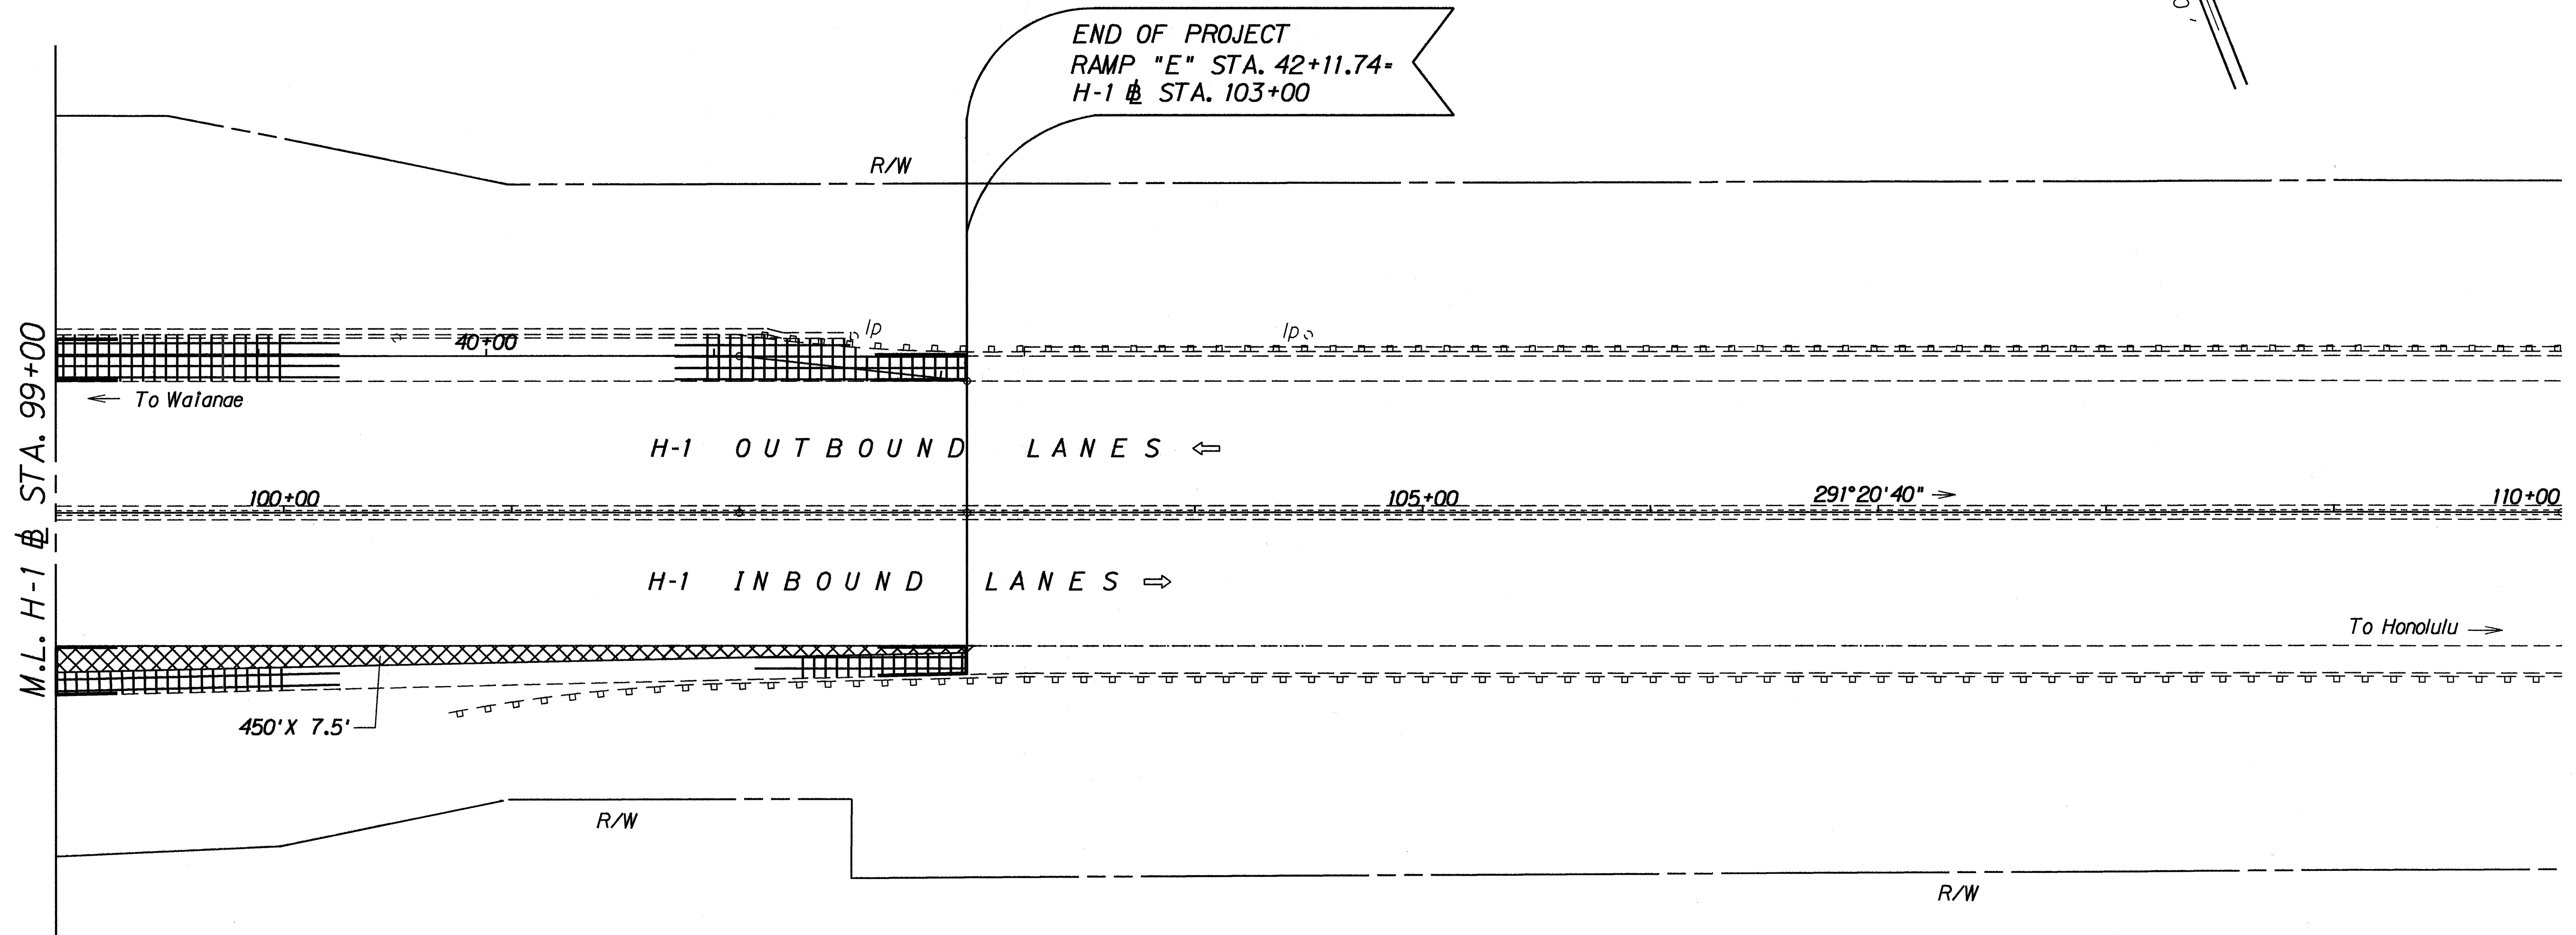

ORIGINAL PLAN	SURVEY PLOTTED BY	DATE
NOTE BOOK	DRAWN BY	
DESIGNED BY	TRACED BY	
QUANTITIES BY	CHECKED BY	
N. 6807		

STATE OF HAWAII
DEPARTMENT OF TRANSPORTATION
HIGHWAYS DIVISION


PLAN

INTERSTATE ROUTE H-1
Waiau Interchange Resurfacing
On & Off Ramps And Moanalua Road
F. A. I. Project No. IM-H1-1(217)

Scale: 1" = 40' Date: March, 1992

SHEET No. 5 OF 8 SHEETS

FED. ROAD DIST. NO.	STATE	FED. AID PROJ. NO.	FISCAL YEAR	SHEET NO.	TOTAL SHEETS
HAWAII	HAW.	IM-H1-1(217)	1992	13	29

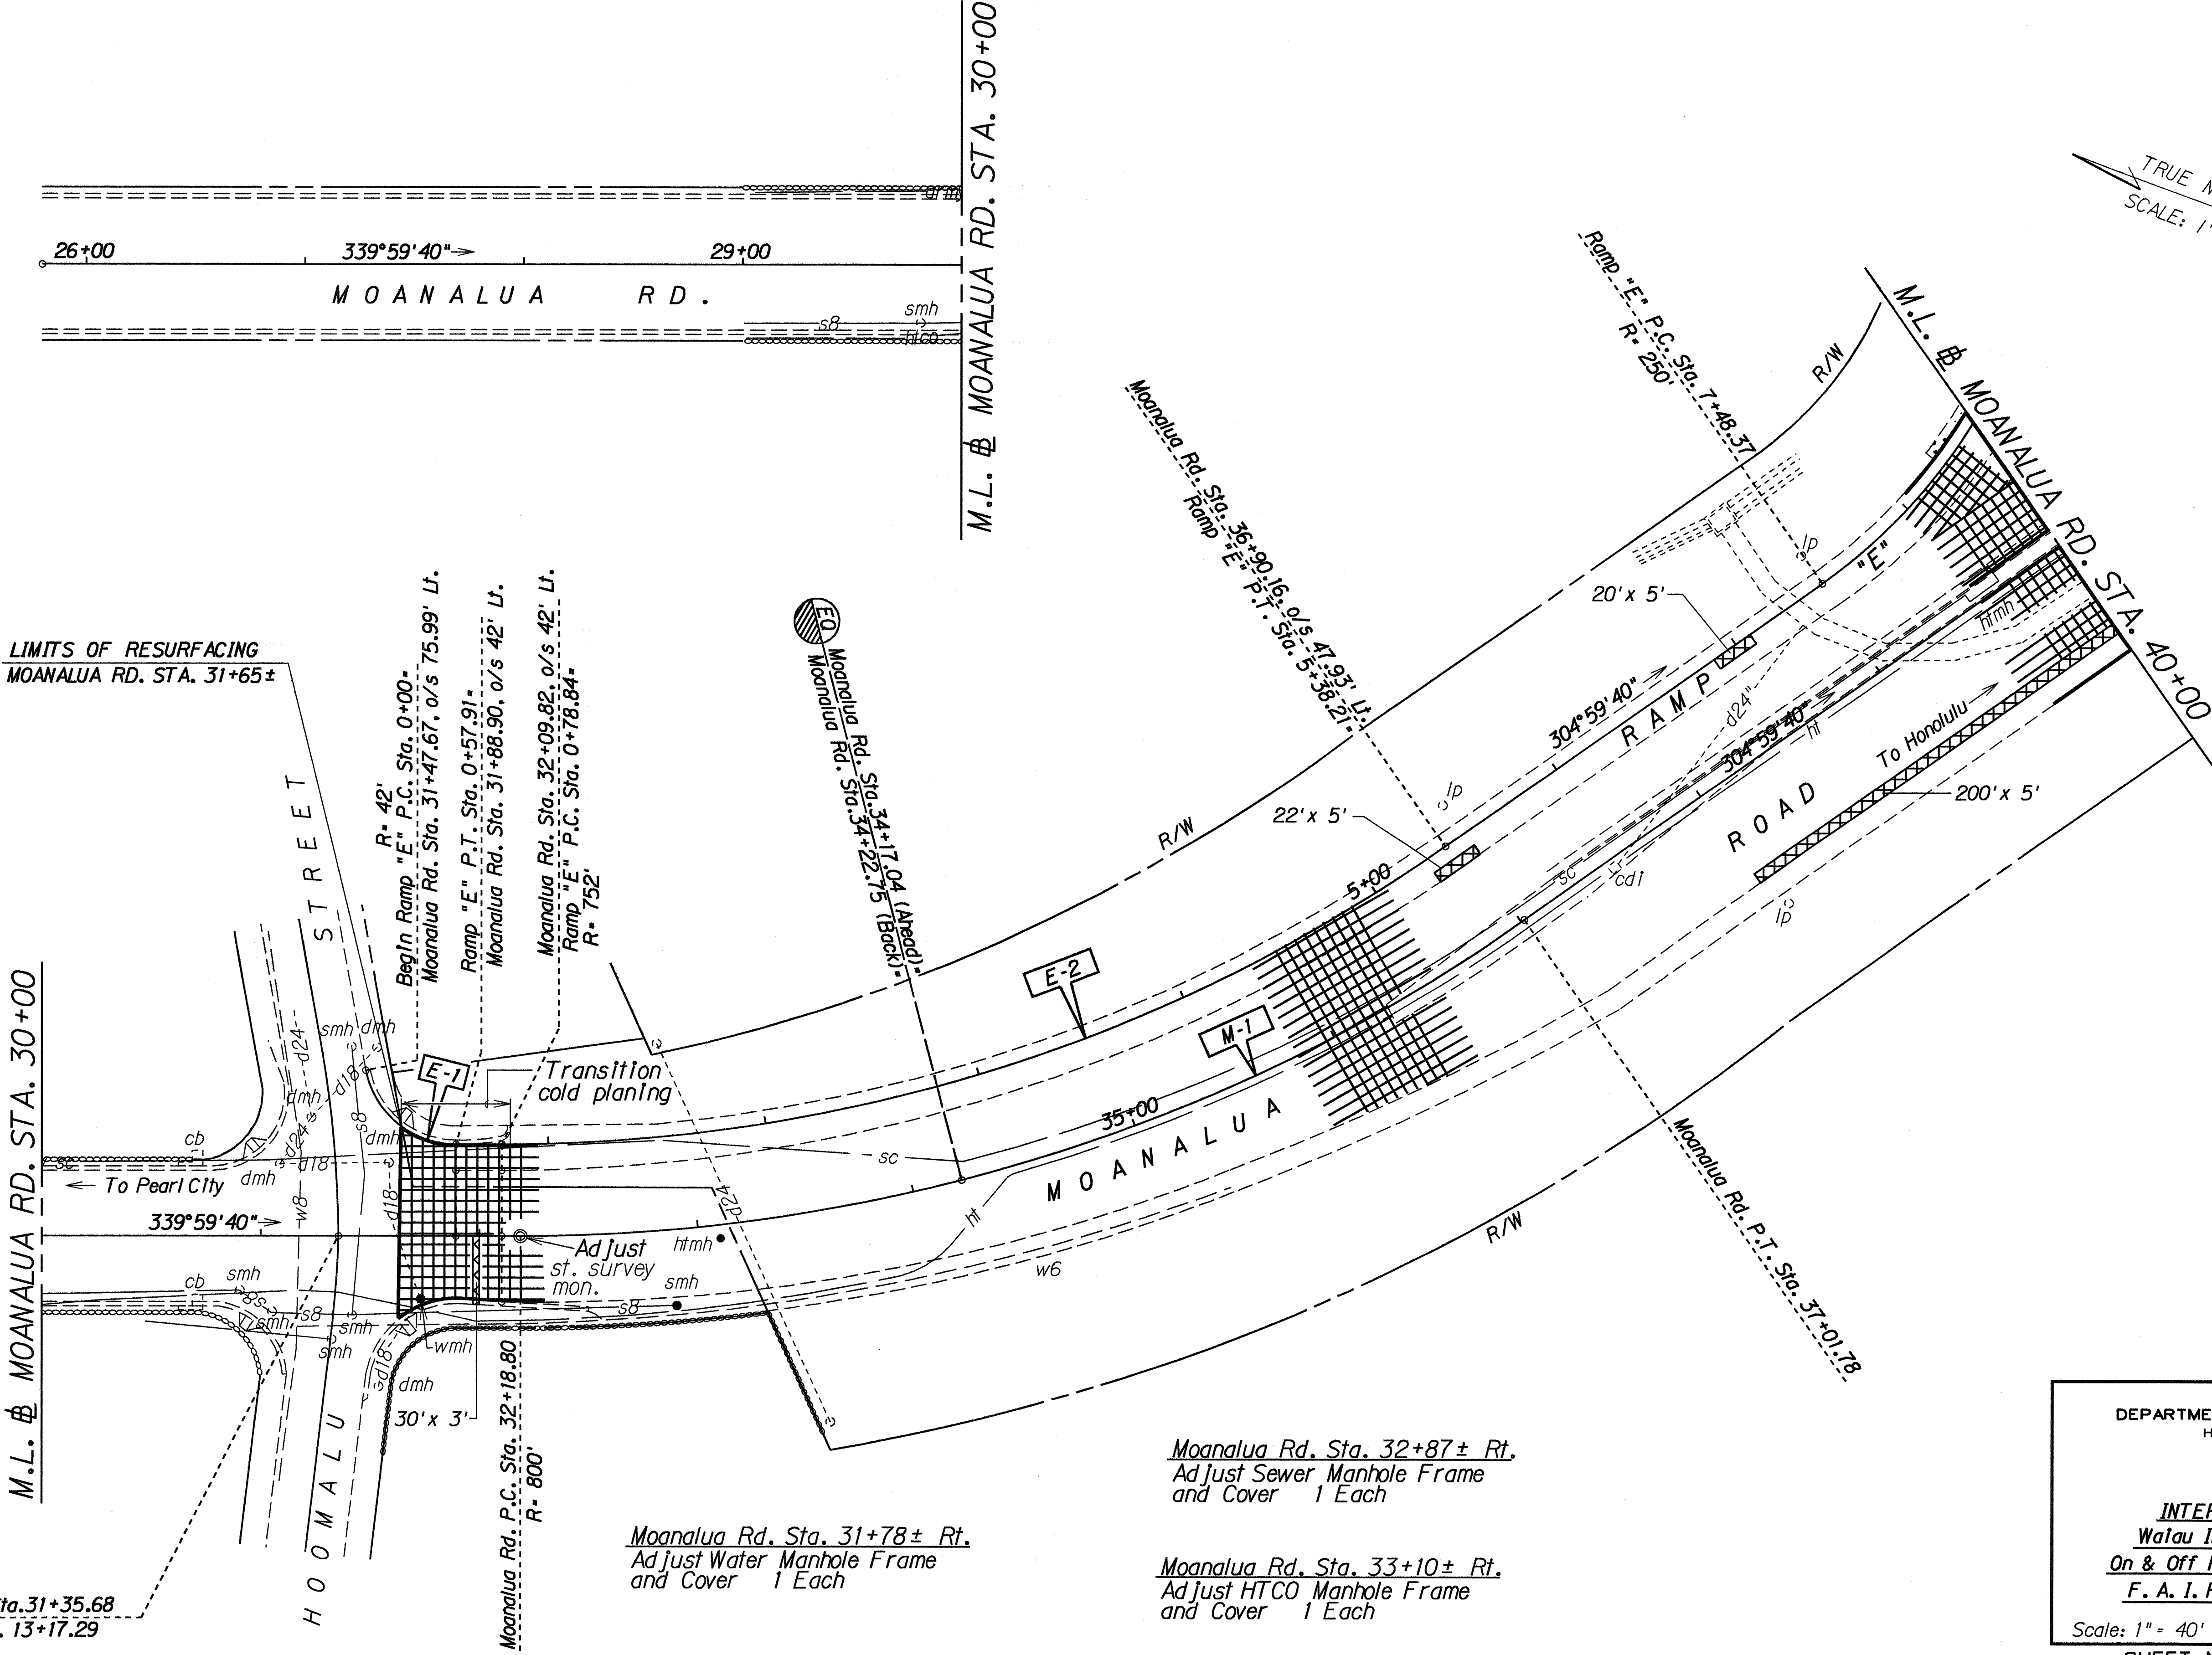

ORIGINAL PLAN	SURVEY PLOTTED BY	DATE
TRACED BY	DRAWN BY	
DESIGNED BY	NOTED BY	
CHECKED BY	QUANTITIES BY	

Moanalua Rd. Sta. 31+35.68
 Hoomalua S. Sta. 13+17.29

STATE OF HAWAII
 DEPARTMENT OF TRANSPORTATION
 HIGHWAYS DIVISION

PLAN

INTERSTATE ROUTE H-1


Waiau Interchange Resurfacing

F. A. I. Project No. IM-H1-1(217)

Scale: 1" = 40' Date: March, 1992

SHEET No. 6 OF 8 SHEETS

FED. ROAD DIST. NO.	STATE	FED. AID PROJ. NO.	FISCAL YEAR	SHEET NO.	TOTAL SHEETS
HAWAII	HAW.	IM-H1-1(217)	1992	14	29

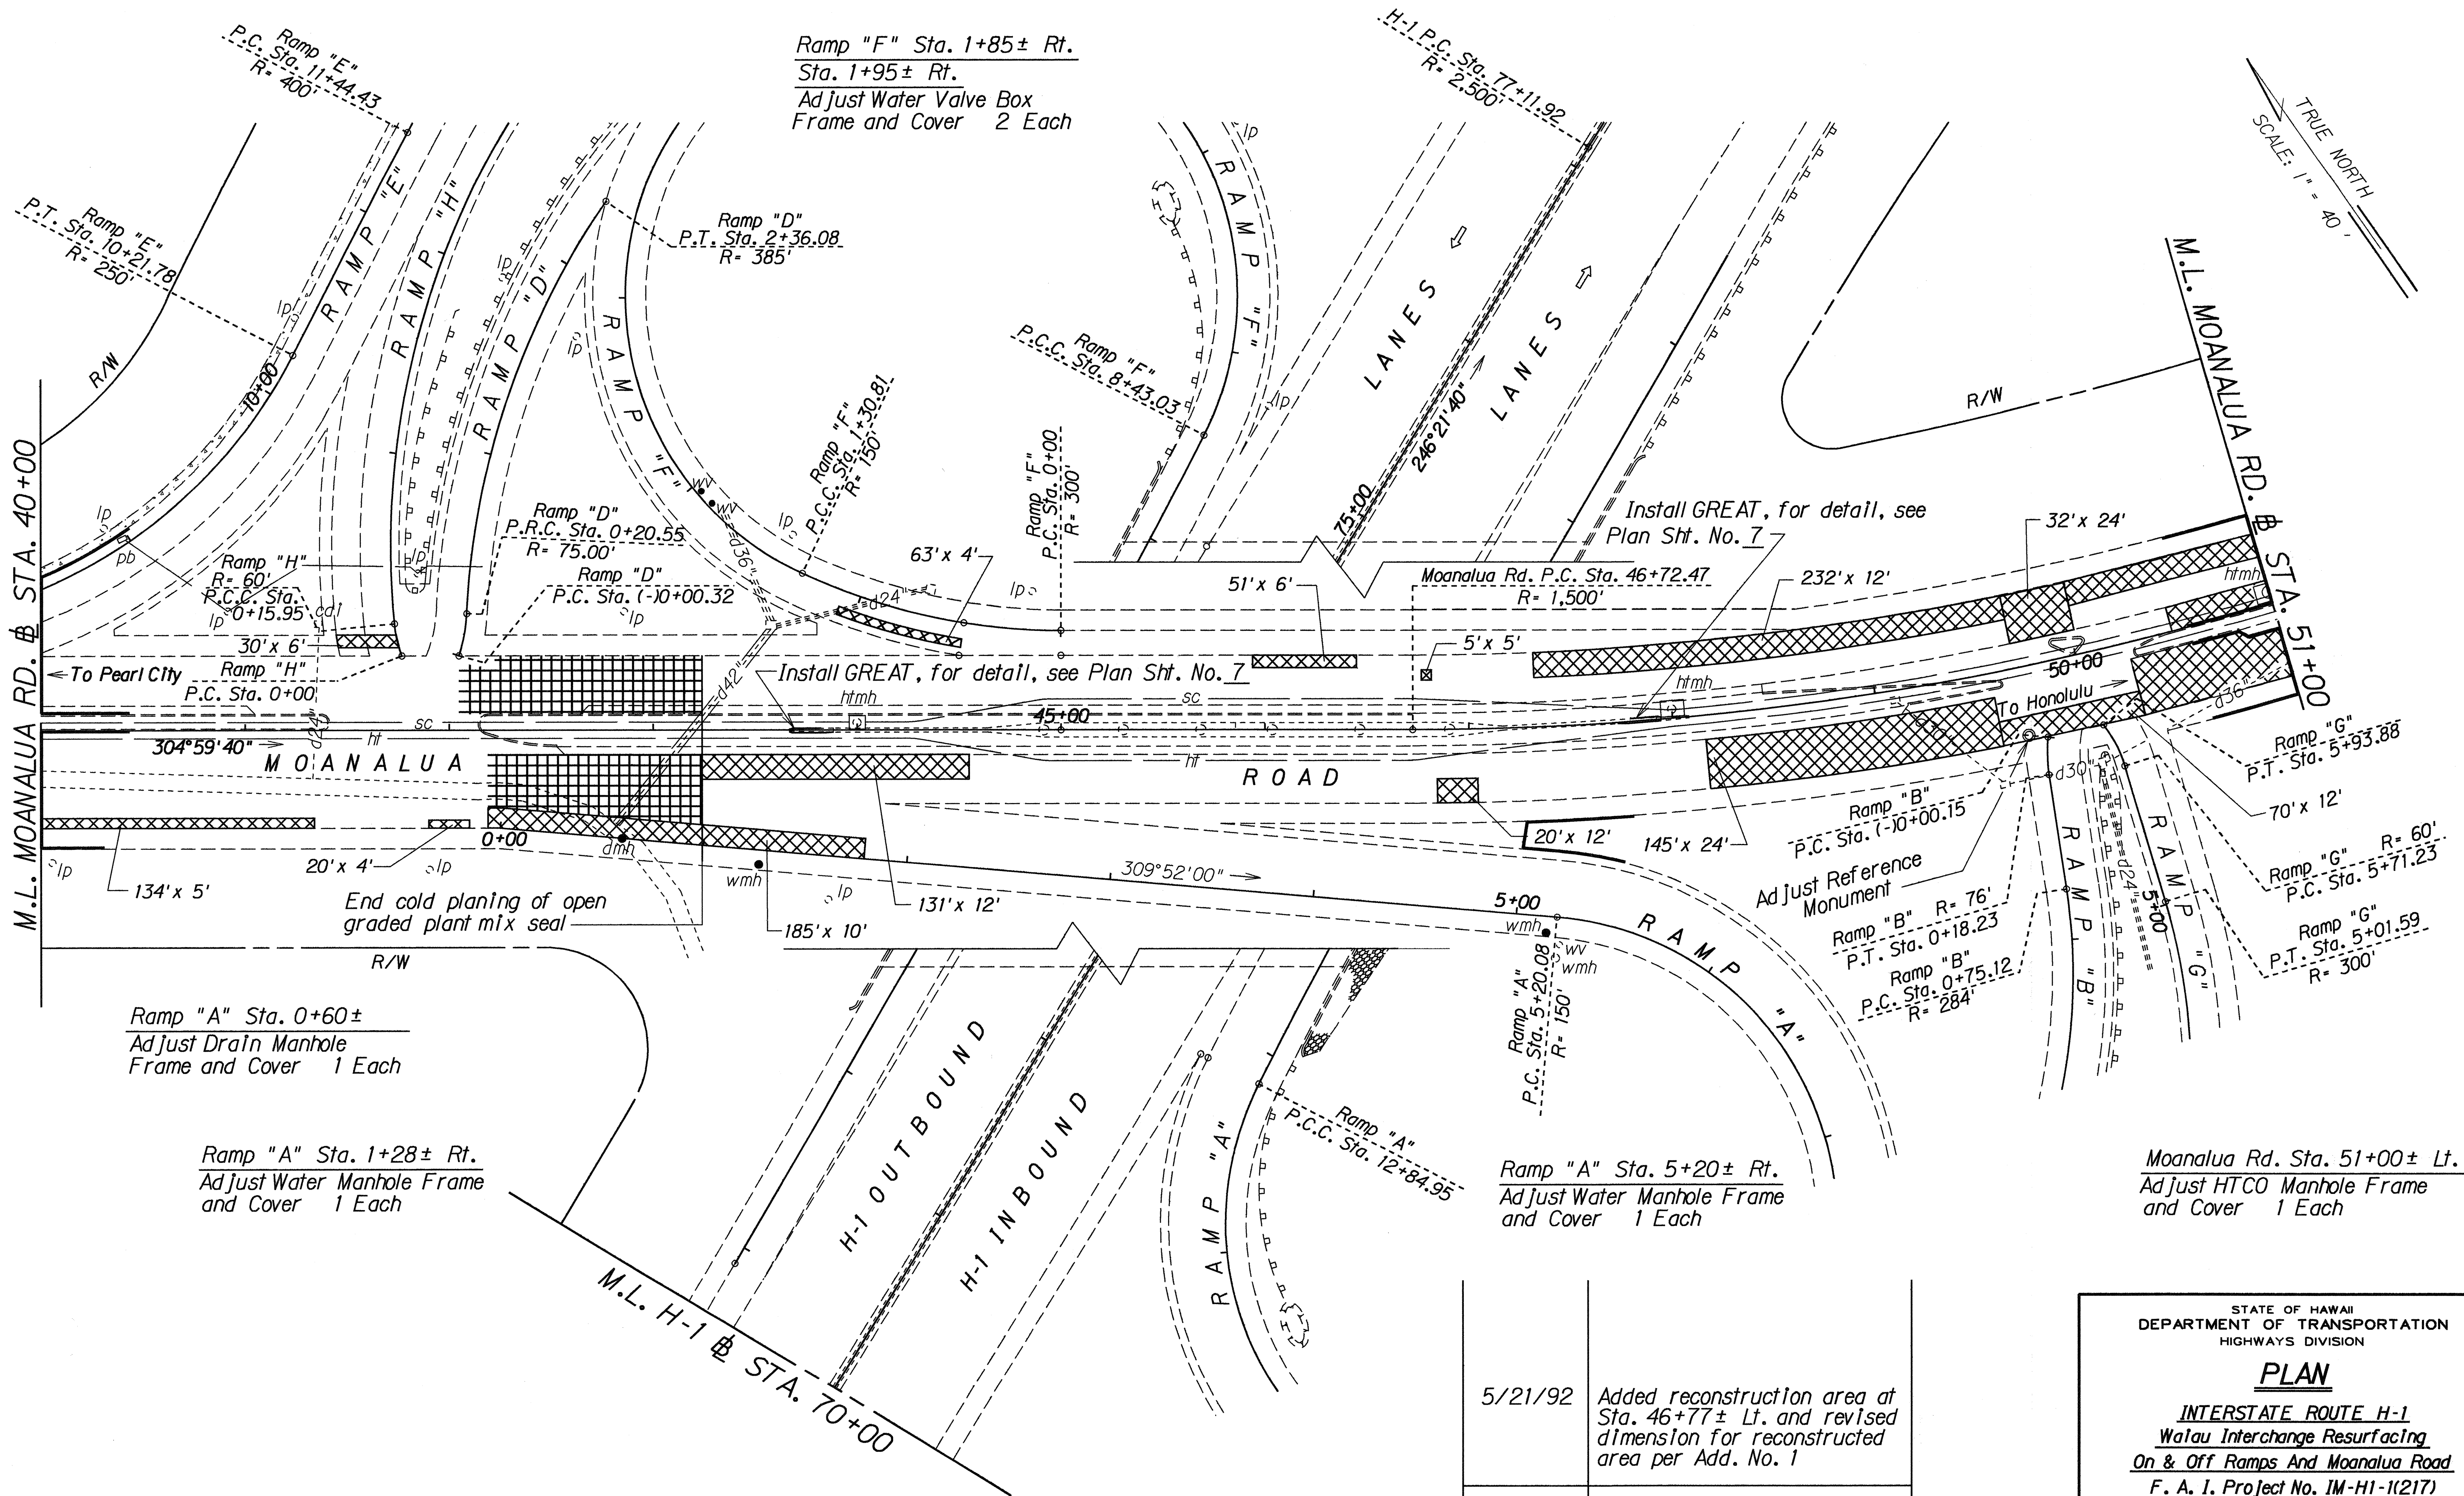

ORIGINAL PLAN	DATE
DESIGNED BY	
DRAWN BY	
CHECKED BY	
IN CHARGE	

5/21/92	Added reconstruction area at Sta. 46+77± Lt. and revised dimension for reconstructed area per Add. No. 1
DATE	REVISION

STATE OF HAWAII
DEPARTMENT OF TRANSPORTATION
HIGHWAYS DIVISION


PLAN

INTERSTATE ROUTE H-1
Waiau Interchange Resurfacing
On & Off Ramps And Moanalua Road
F. A. I. Project No. IM-H1-1(217)

Scale: 1" = 40' Date: March, 1992

SHEET No. 7 OF 8 SHEETS

FED. ROAD DIST. NO.	STATE	FED. AID PROJ. NO.	FISCAL YEAR	SHEET NO.	TOTAL SHEETS
HAWAII	HAW.	1M-H1-1(217)	1992	15	29

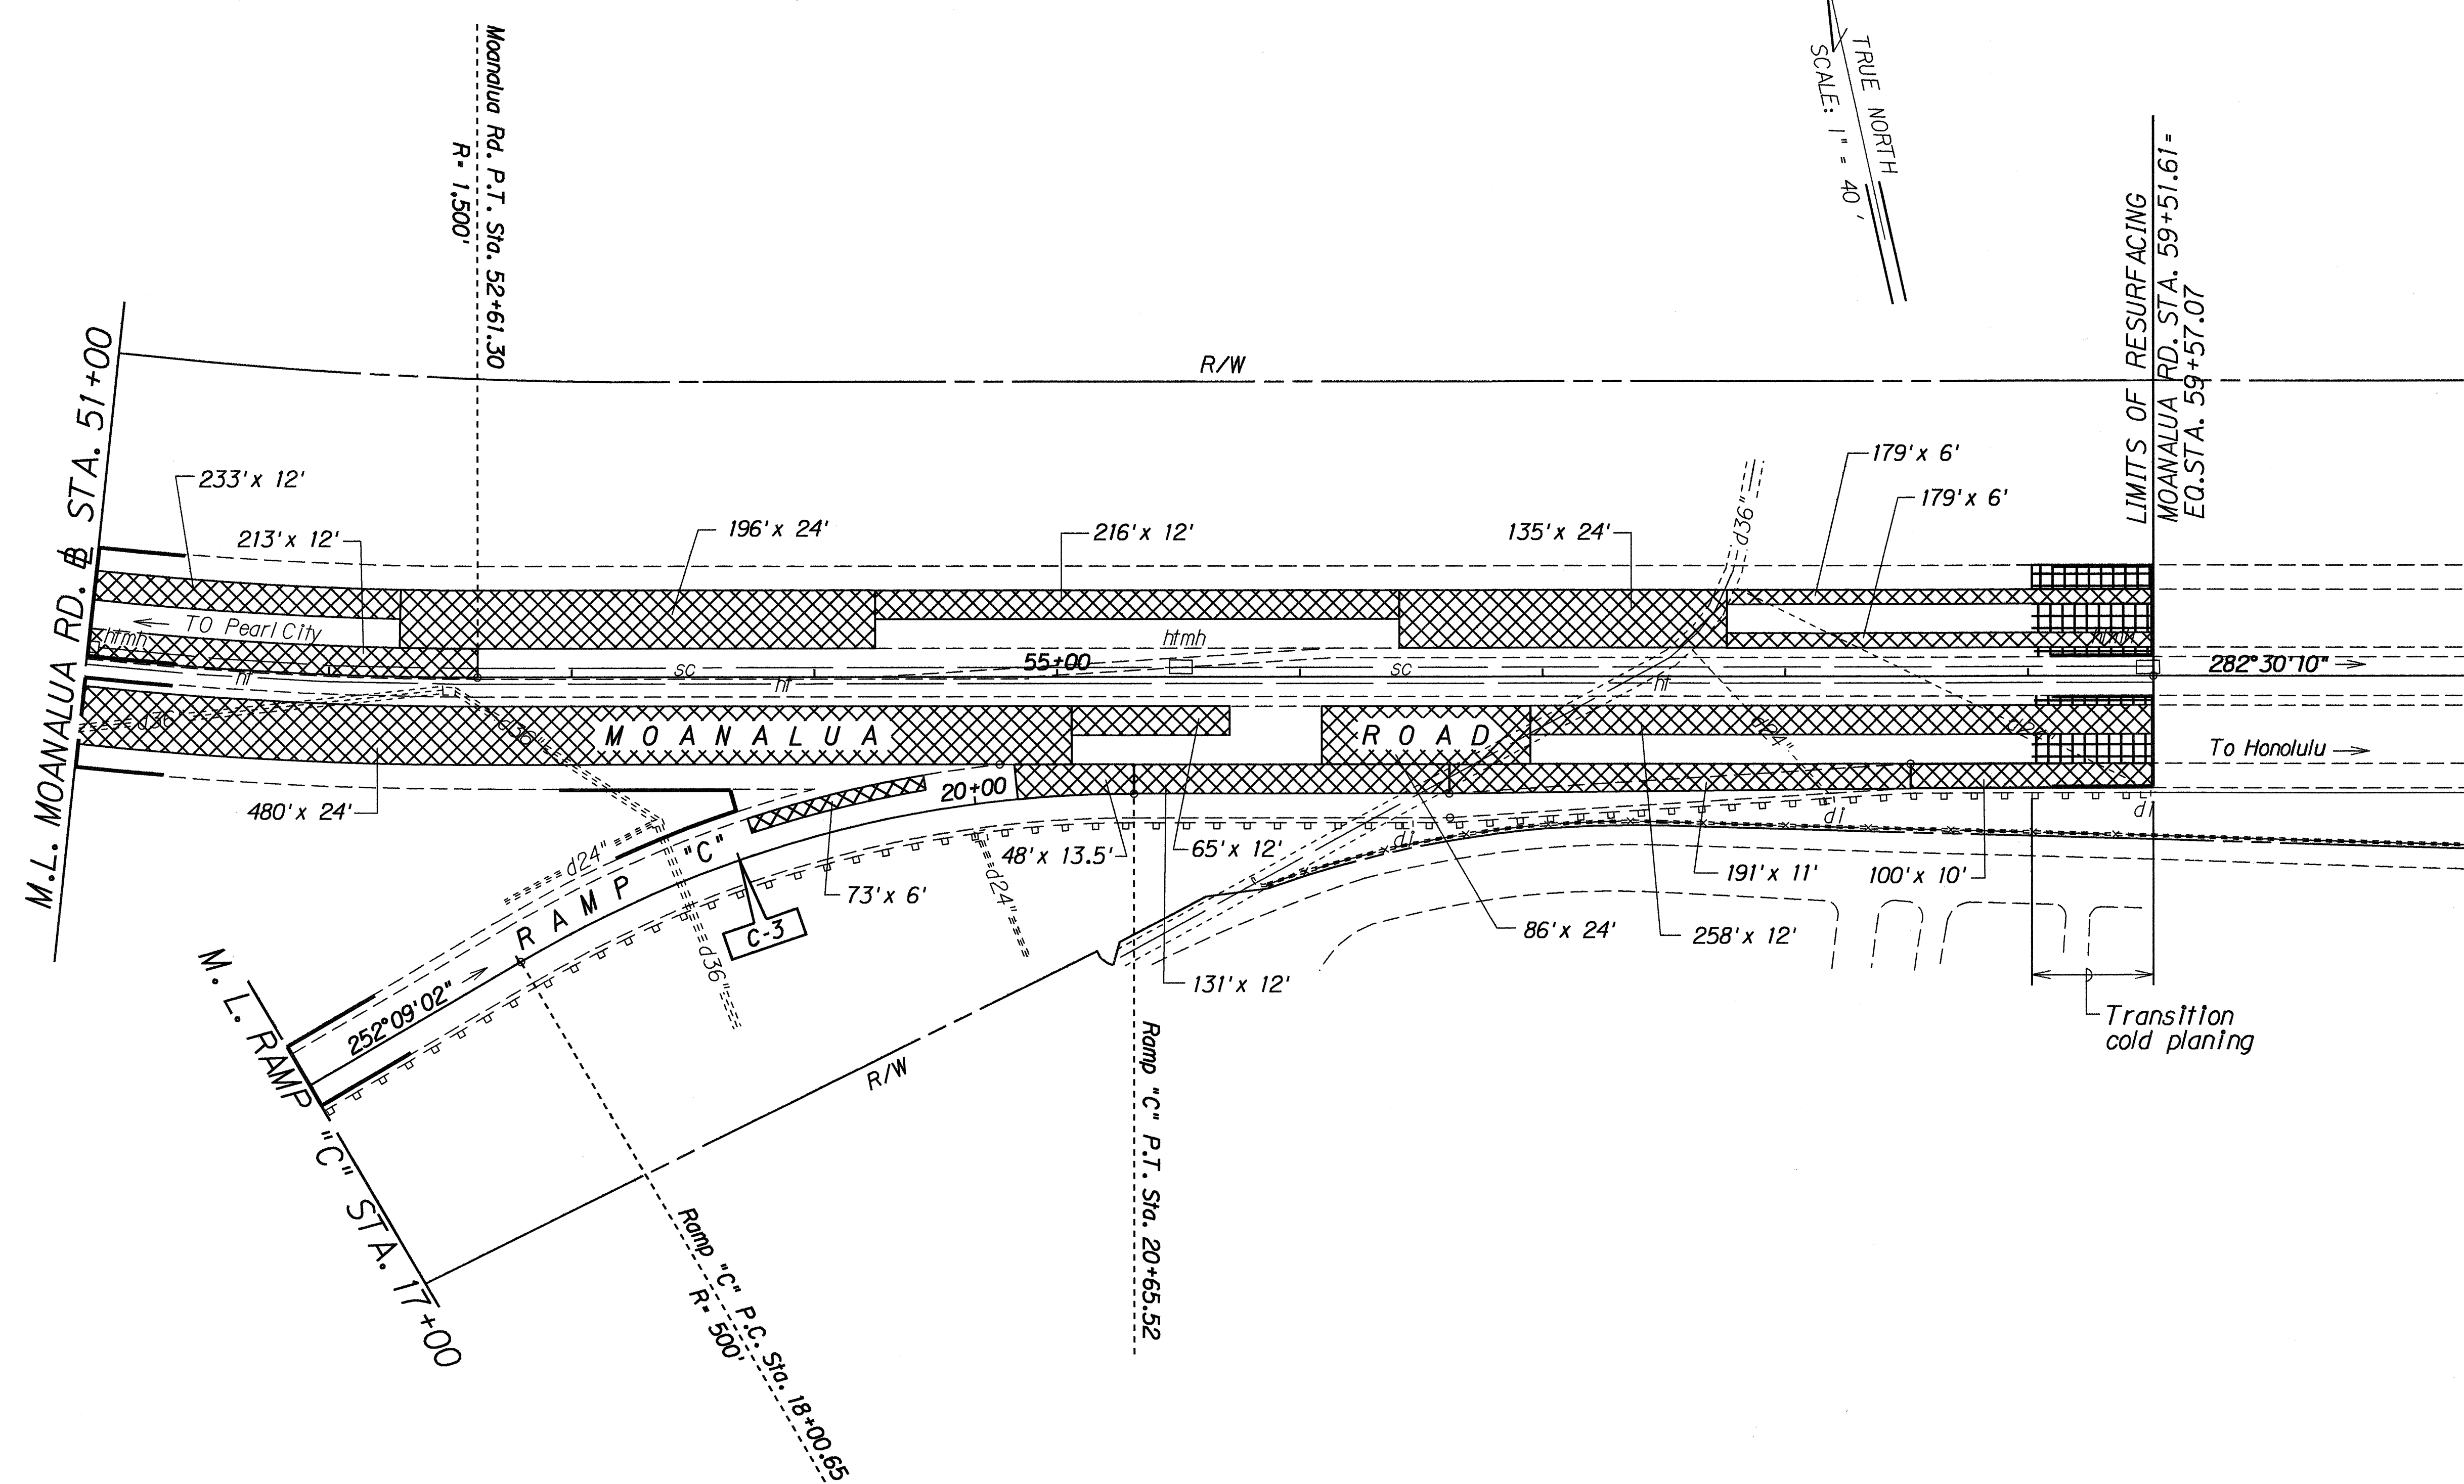

DESIGNED BY	DATE
DRAWN BY	
CHECKED BY	
IN CHARGE	
NOTED BY	
REVISION	

5/21/92	Revised Match Line Ramp "C" Station and Revised dimensions for reconstructed areas per Add. No. 1
DATE	REVISION

STATE OF HAWAII
DEPARTMENT OF TRANSPORTATION
HIGHWAYS DIVISION

PLAN

INTERSTATE ROUTE H-1
Waiau Interchange Resurfacing
On & Off Ramps And Moanalua Road
F. A. J. Project No. 1M-H1-1(217)

Scale: 1" = 40' Date: March, 1992

SHEET No. 8 OF 8 SHEETS