
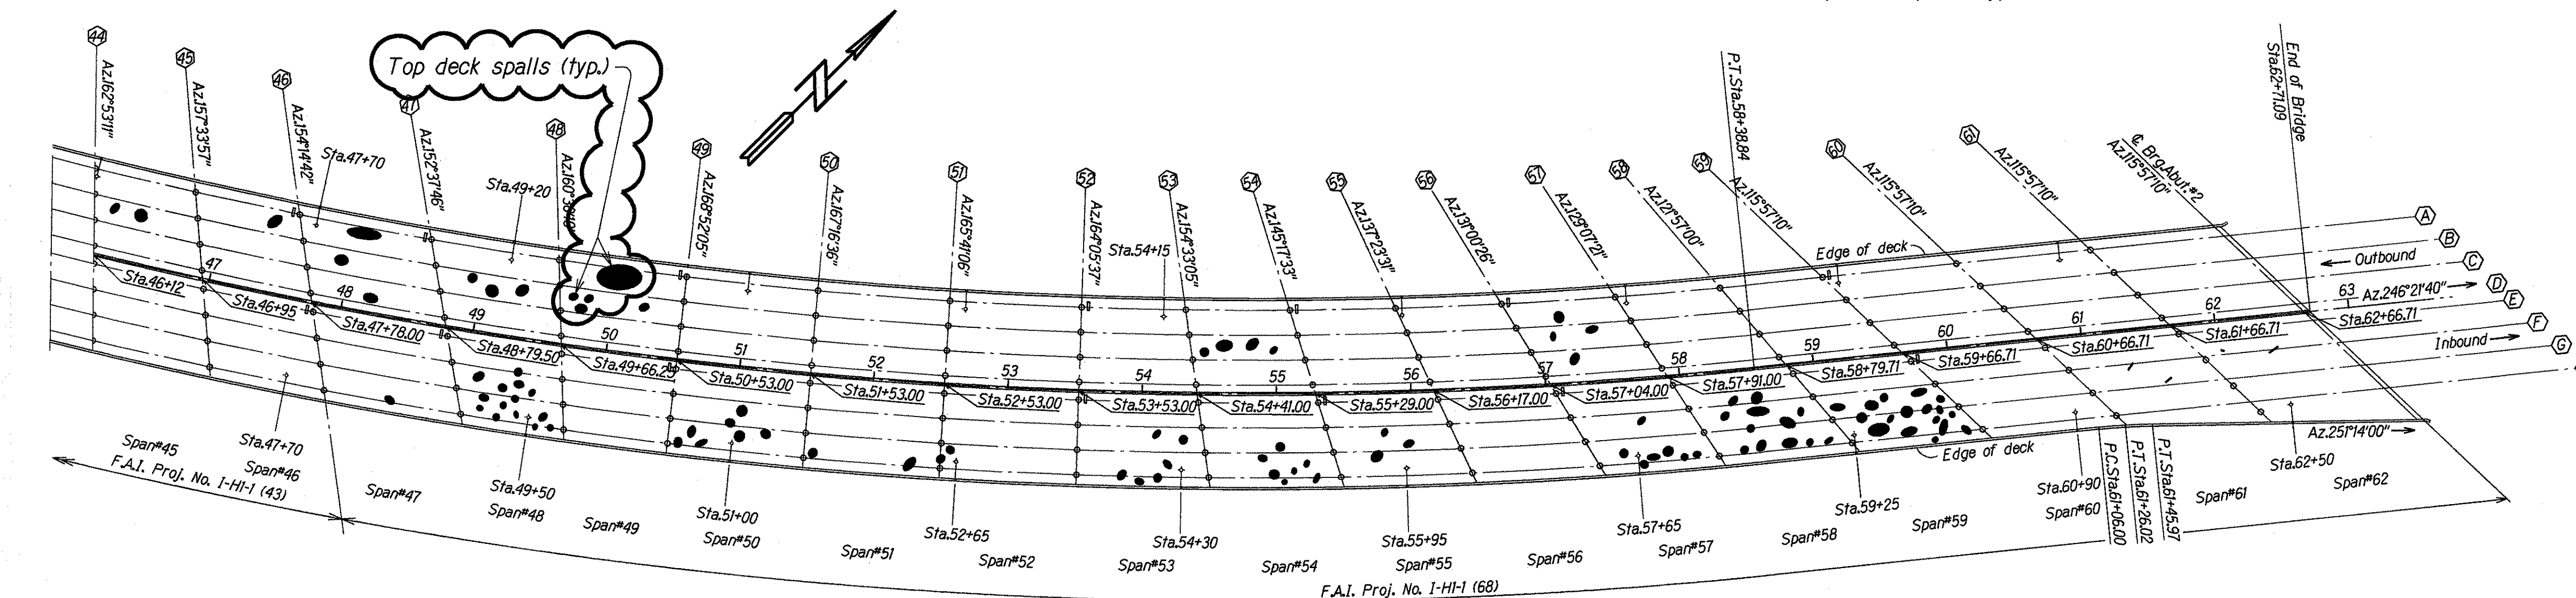
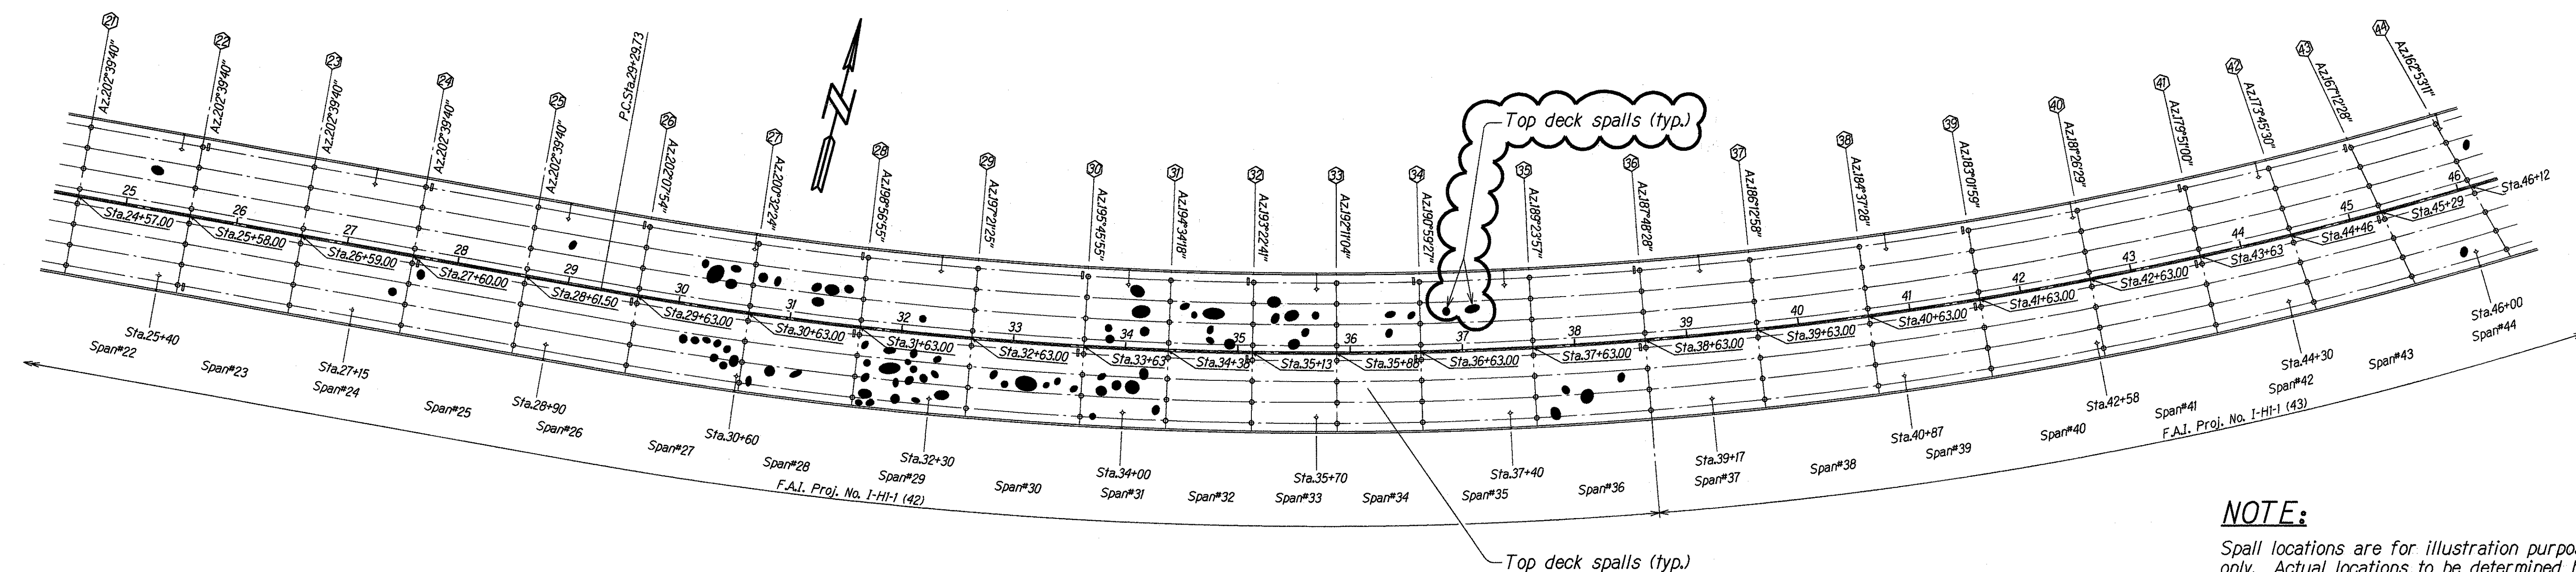


FED. ROAD DIST. NO.	STATE	PROJ. NO.	FISCAL YEAR	SHEET NO.	TOTAL SHEETS
HAWAII	HAW.	HI-EG-01-95M	1995	4	5

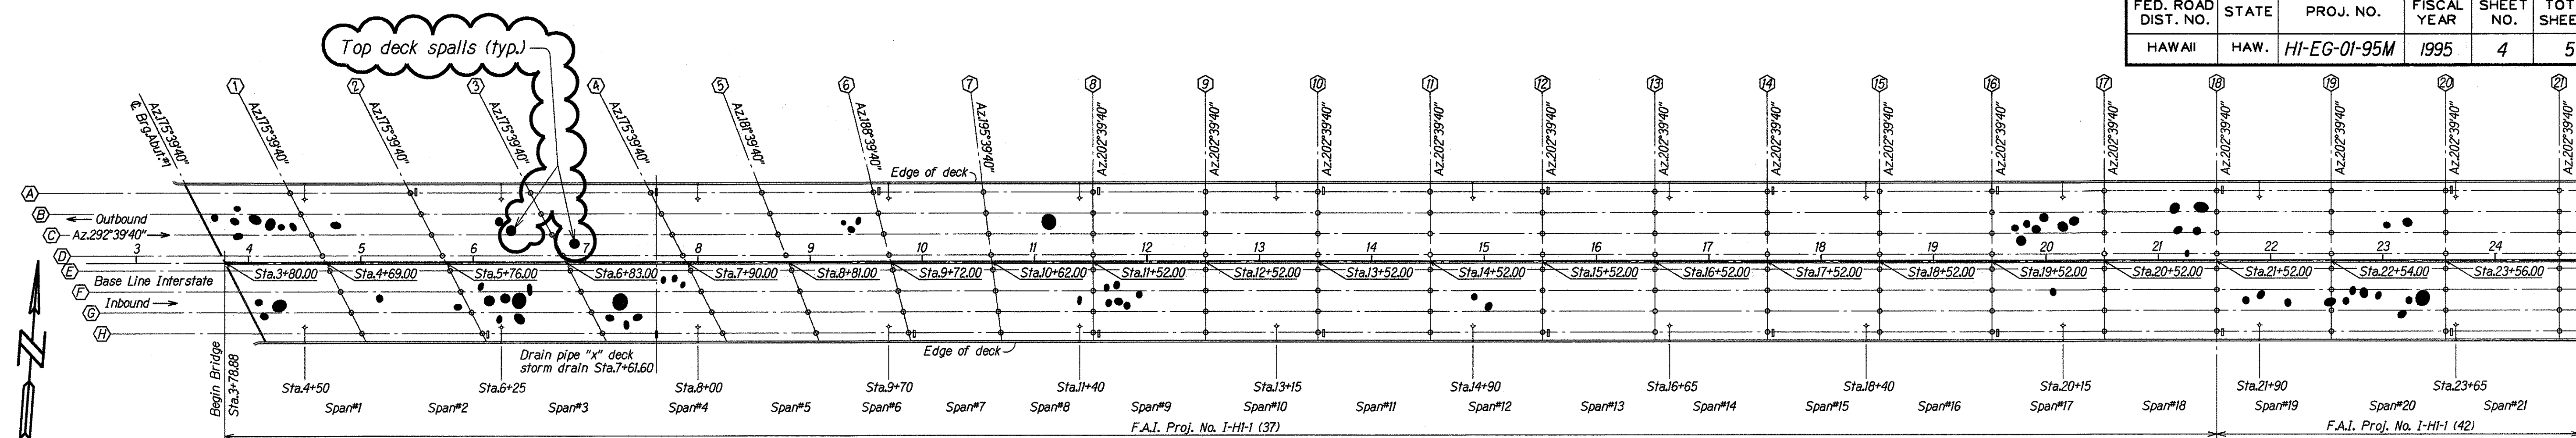

NOTE:
Spall locations are for illustration purpose only. Actual locations to be determined by the Engineer in the field.



- SYMBOLS:**
- Spall location
 - Light Std. Location
 - Deck storm drain, grate and frame location
 - 48"Ø Column

LAYOUT PLAN
Scale: 1" = 75'

STATE OF HAWAII
DEPARTMENT OF TRANSPORTATION
HIGHWAYS DIVISION
PEARL CITY VIADUCT
LAYOUT PLAN SHOWING SPALL LOCATIONS
STA. 3+78.88 TO STA. 62+71.09
H-1 FREEWAY RESURFACING
Pearl City and Airport Viaducts
Project No. HI-EG-01-95M
Scale: As Noted Date: Apr. 1995

DATE	APR 1995
SURVEY PLOTTED BY	CSG
DESIGNED BY	KBT
QUANTITIES BY	KBT
CHECKED BY	KBT
ORIGINAL PLAN	2.00

FED. ROAD DIST. NO.	STATE	PROJ. NO.	FISCAL YEAR	SHEET NO.	TOTAL SHEETS
HAWAII	HAW.	HI-EG-01-95M	1995	5	5

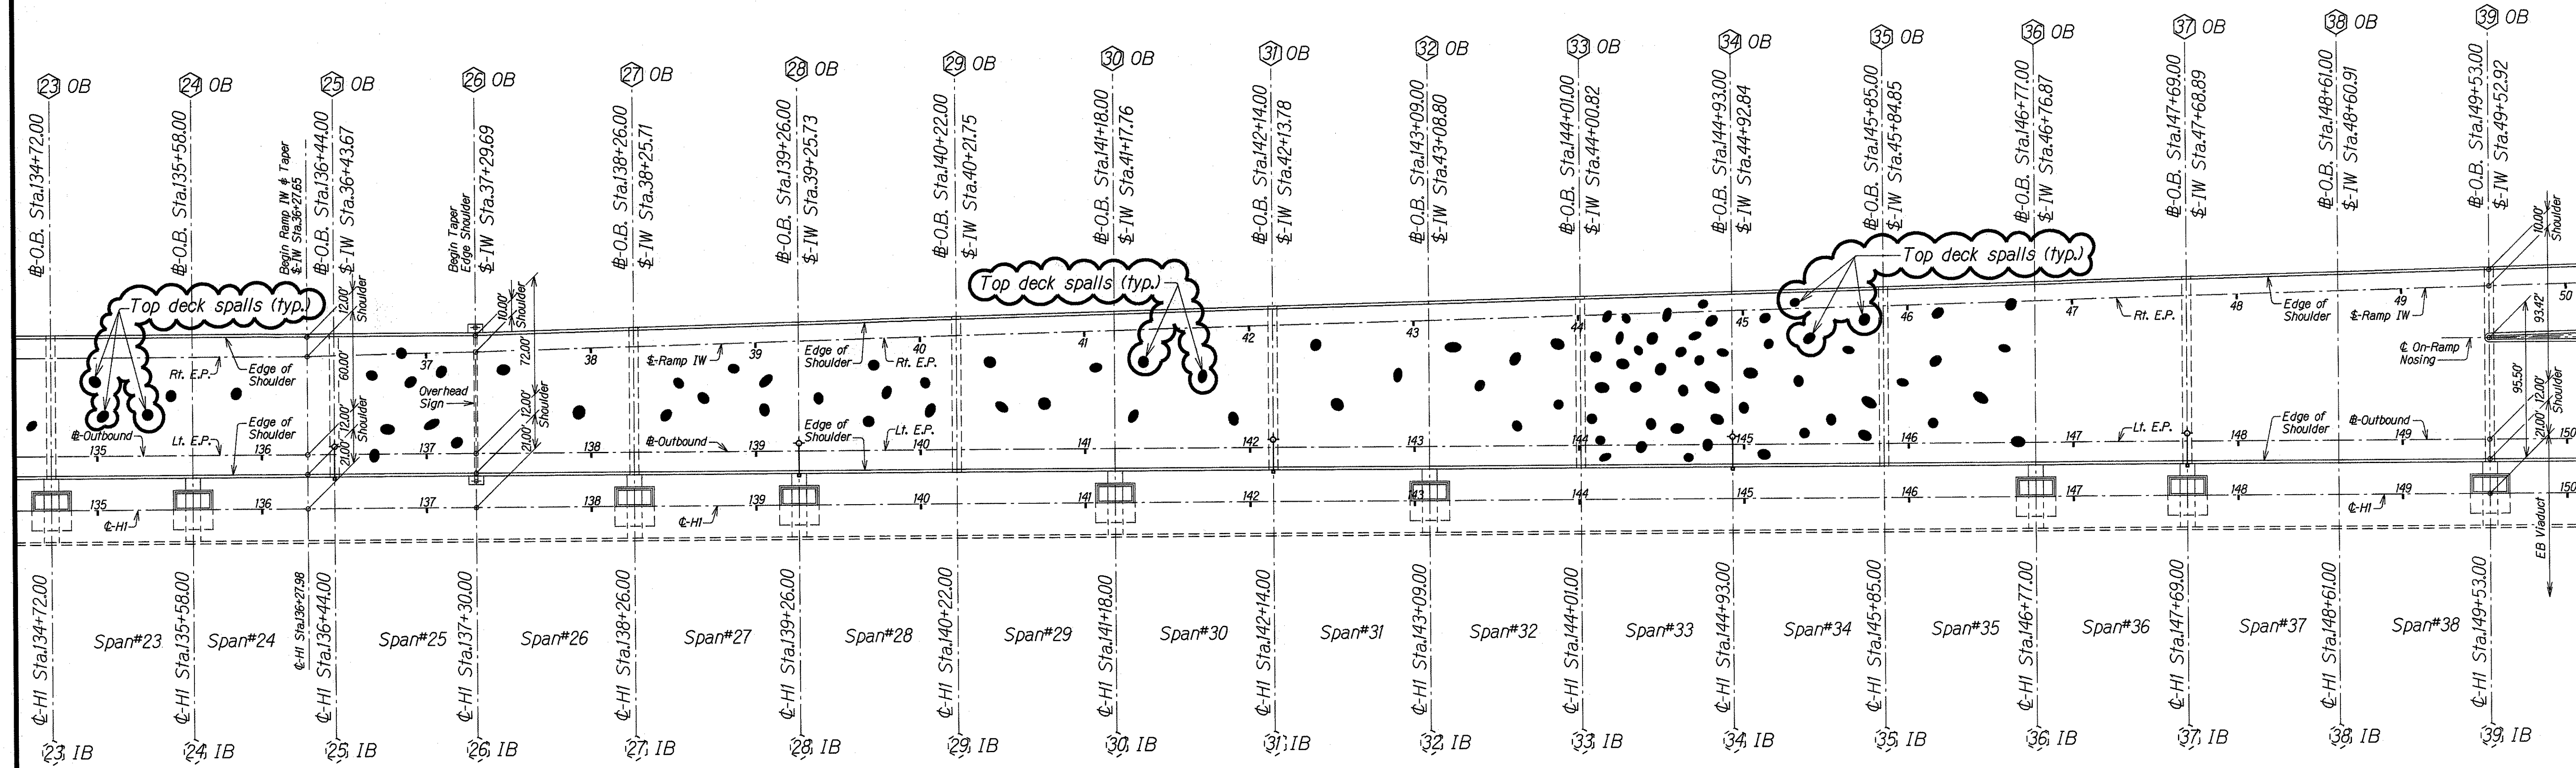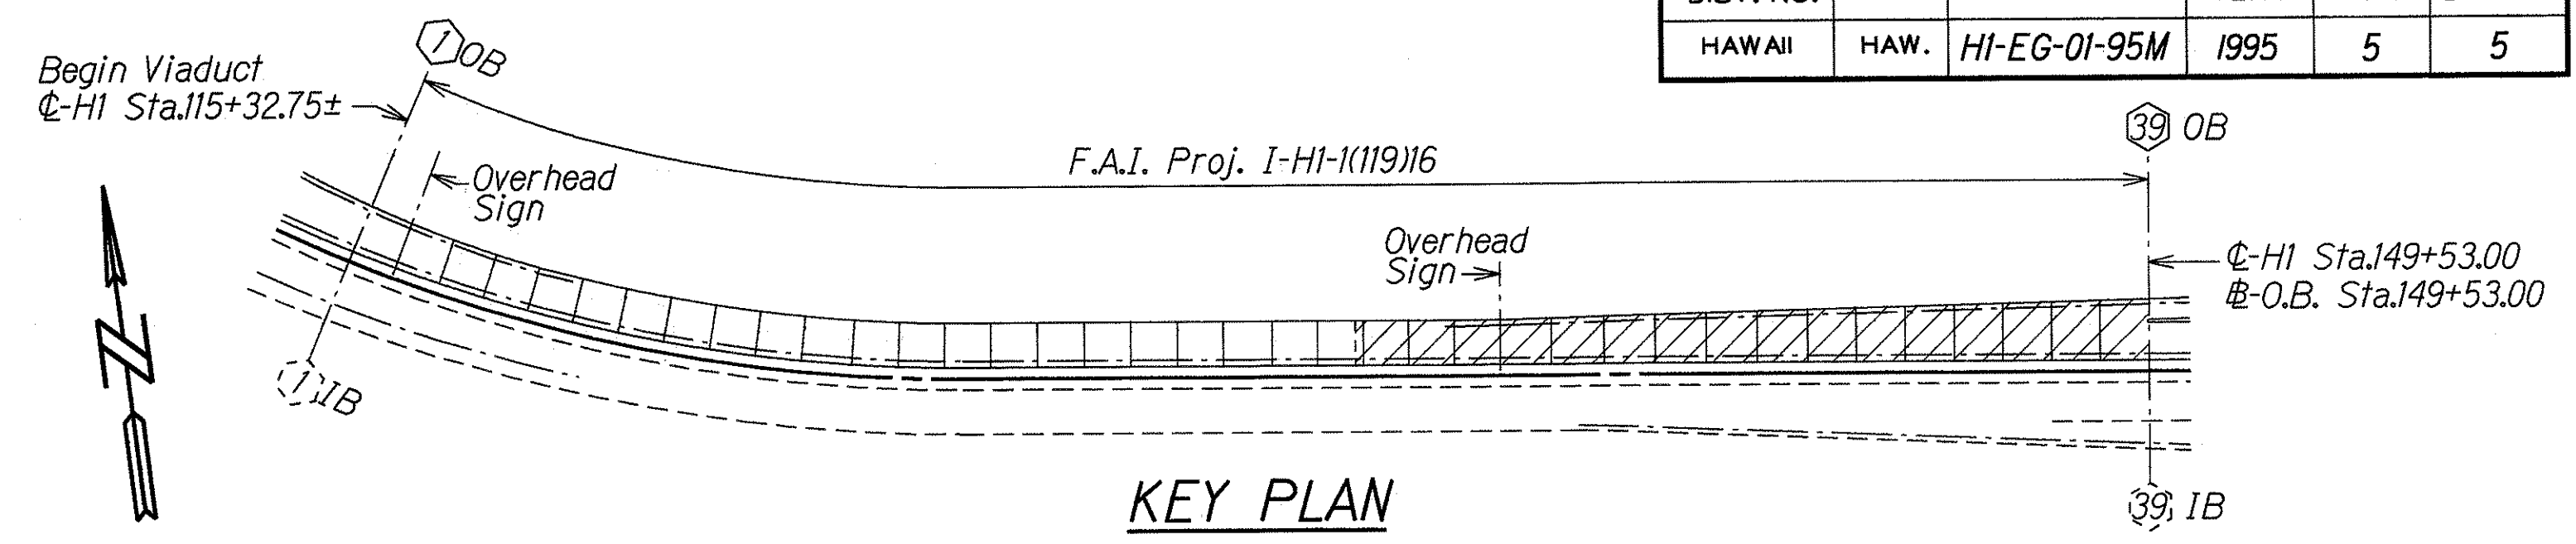

LAYOUT PLAN
 \$-OUTBOUND STA. 133+86.00 TO STA. 149+53.00
 Scale: 1" = 50'

NOTE:
 Spall locations are for illustration purpose only. Actual locations to be determined by the Engineer in the field.

SYMBOLS:
 ● Spall location
 ○ Light Std. Location

STATE OF HAWAII
 DEPARTMENT OF TRANSPORTATION
 HIGHWAYS DIVISION

AIRPORT VIADUCT

LAYOUT PLAN SHOWING SPALL LOCATIONS

\$-OUTBOUND STA. 133+86.00 TO STA. 149+53.00

H-1 FREEWAY RESURFACING

Pearl City and Airport Viaducts
 Project No. HI-EG-01-95M

Scale: As Noted Date: Apr. 1995

SHEET No. Q3 OF 3 SHEETS

ORIGINAL PLAN	SURVEY PLOTTED BY	DATE
NOTE BOOK	ASG	APR 1995
QUANTITIES BY	KEY	APR 1995
CHECKED BY	KEY	APR 1995