



| FED. ROAD DIST. NO. | STATE | PROJ. NO.    | FISCAL YEAR | SHEET NO. | TOTAL SHEETS |
|---------------------|-------|--------------|-------------|-----------|--------------|
| HAWAII              | HAW.  | IR-HI-1(214) | 1991        | 7         | 14           |

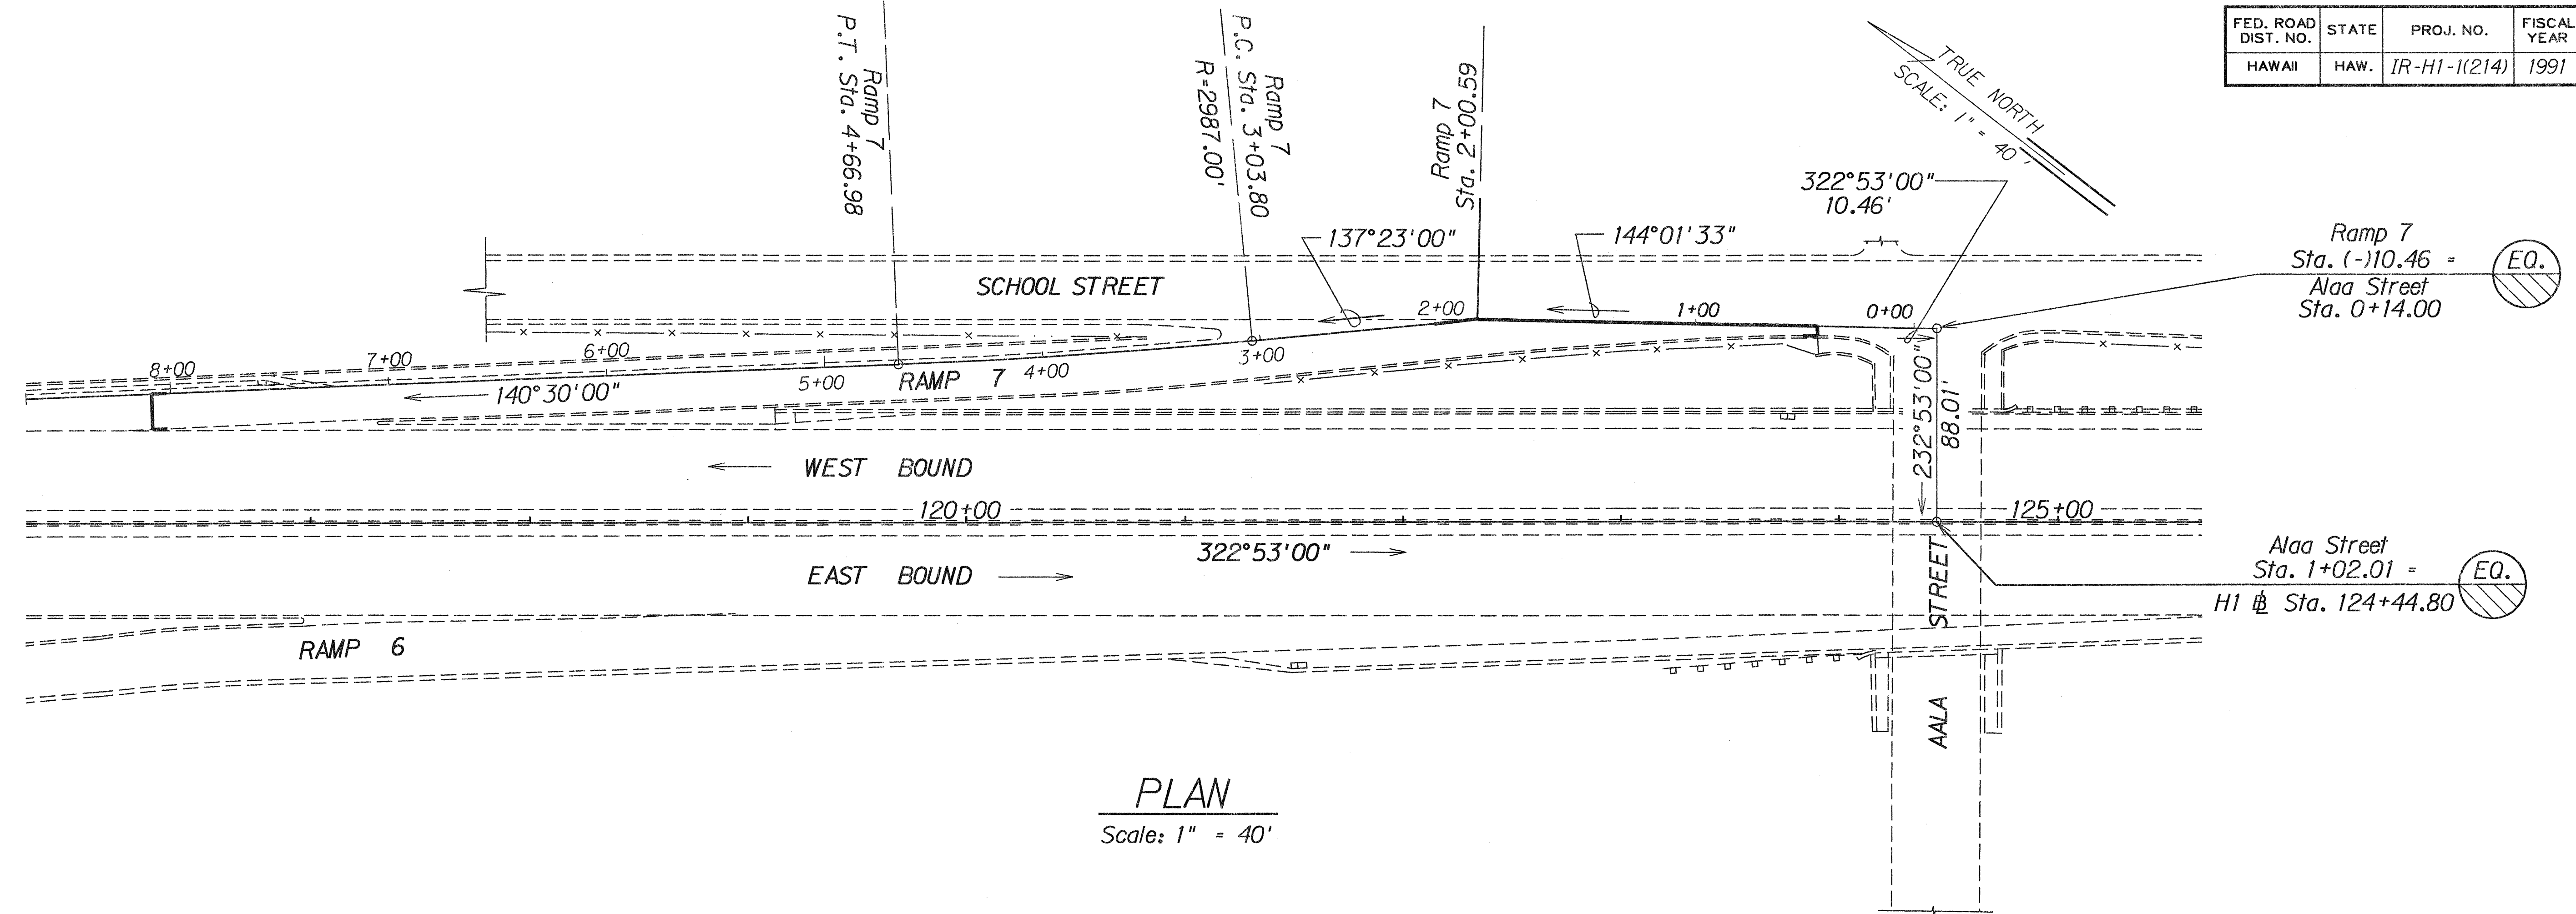

**PLAN**  
Scale: 1" = 40'

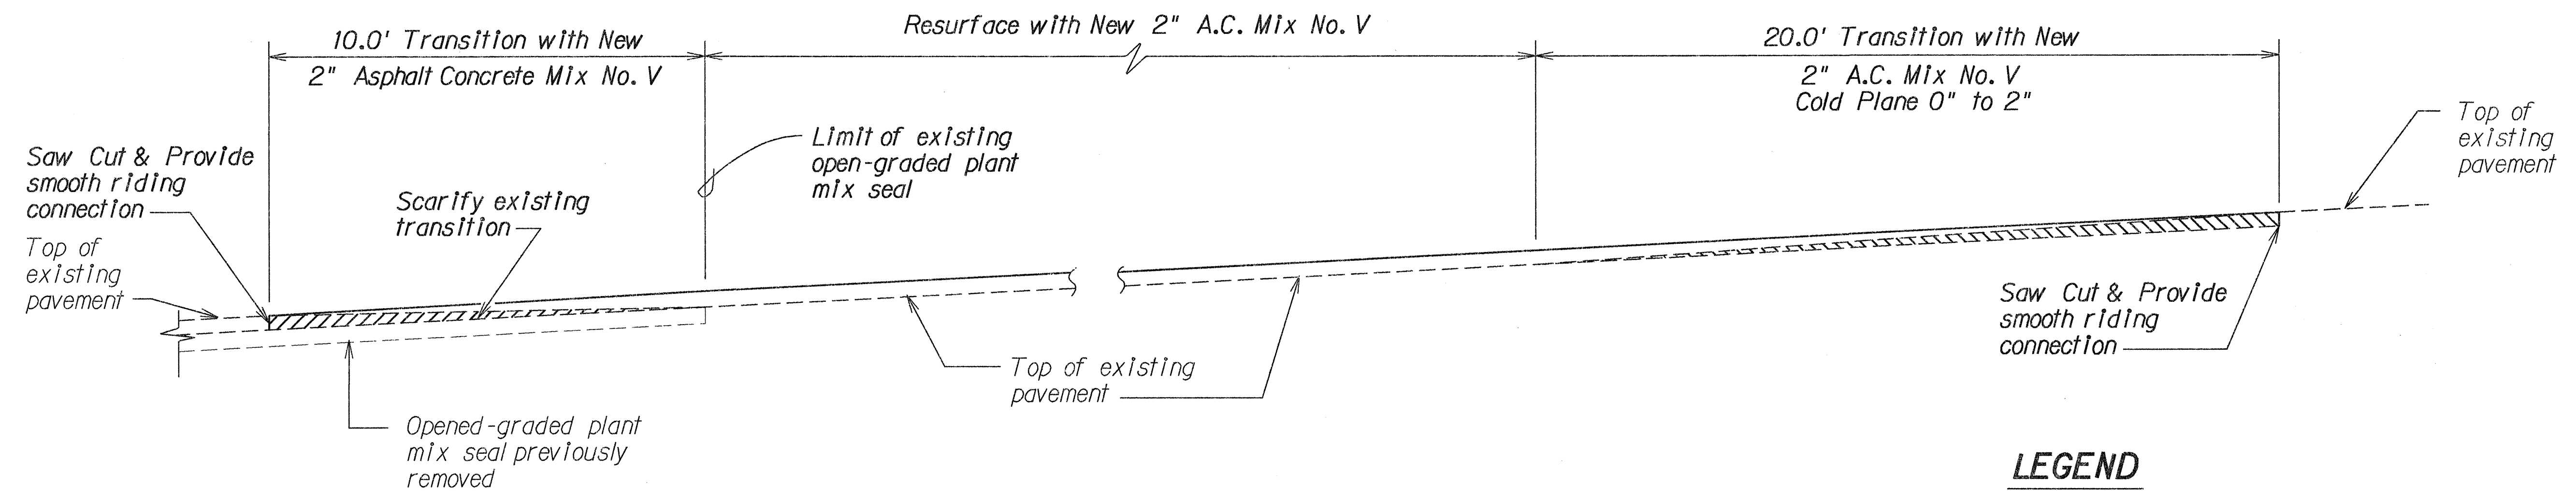

**LEGEND**

[ ] Limits of 2" A.C. Mix V Resurfacing

**TYPICAL LONGITUDINAL TRANSITION DETAIL**  
Not to Scale

STATE OF HAWAII  
DEPARTMENT OF TRANSPORTATION  
HIGHWAYS DIVISION

**PLAN - RAMP 7**  
INTERSTATE ROUTE H-1  
Resurfacing Vicinity of Middle Street  
to Kailhi Interchange  
F.A.I. Project No. IR-HI-1(214)


Scale: 1" = 40' Date: Dec., 1990

SHEET No. 1 OF 1 SHEETS

|               |      |
|---------------|------|
| DESIGNED BY   | DATE |
| NOTED BY      |      |
| CHECKED BY    |      |
| QUANTITIES BY |      |
| PLAN          |      |
| NOTE BOOK     |      |
| N.            |      |



| FED. ROAD DIST. NO. | STATE | PROJ. NO.    | FISCAL YEAR | SHEET NO. | TOTAL SHEETS |
|---------------------|-------|--------------|-------------|-----------|--------------|
| HAWAII              | HAW.  | IR-H1-1(214) | 1991        | 8         | 14           |

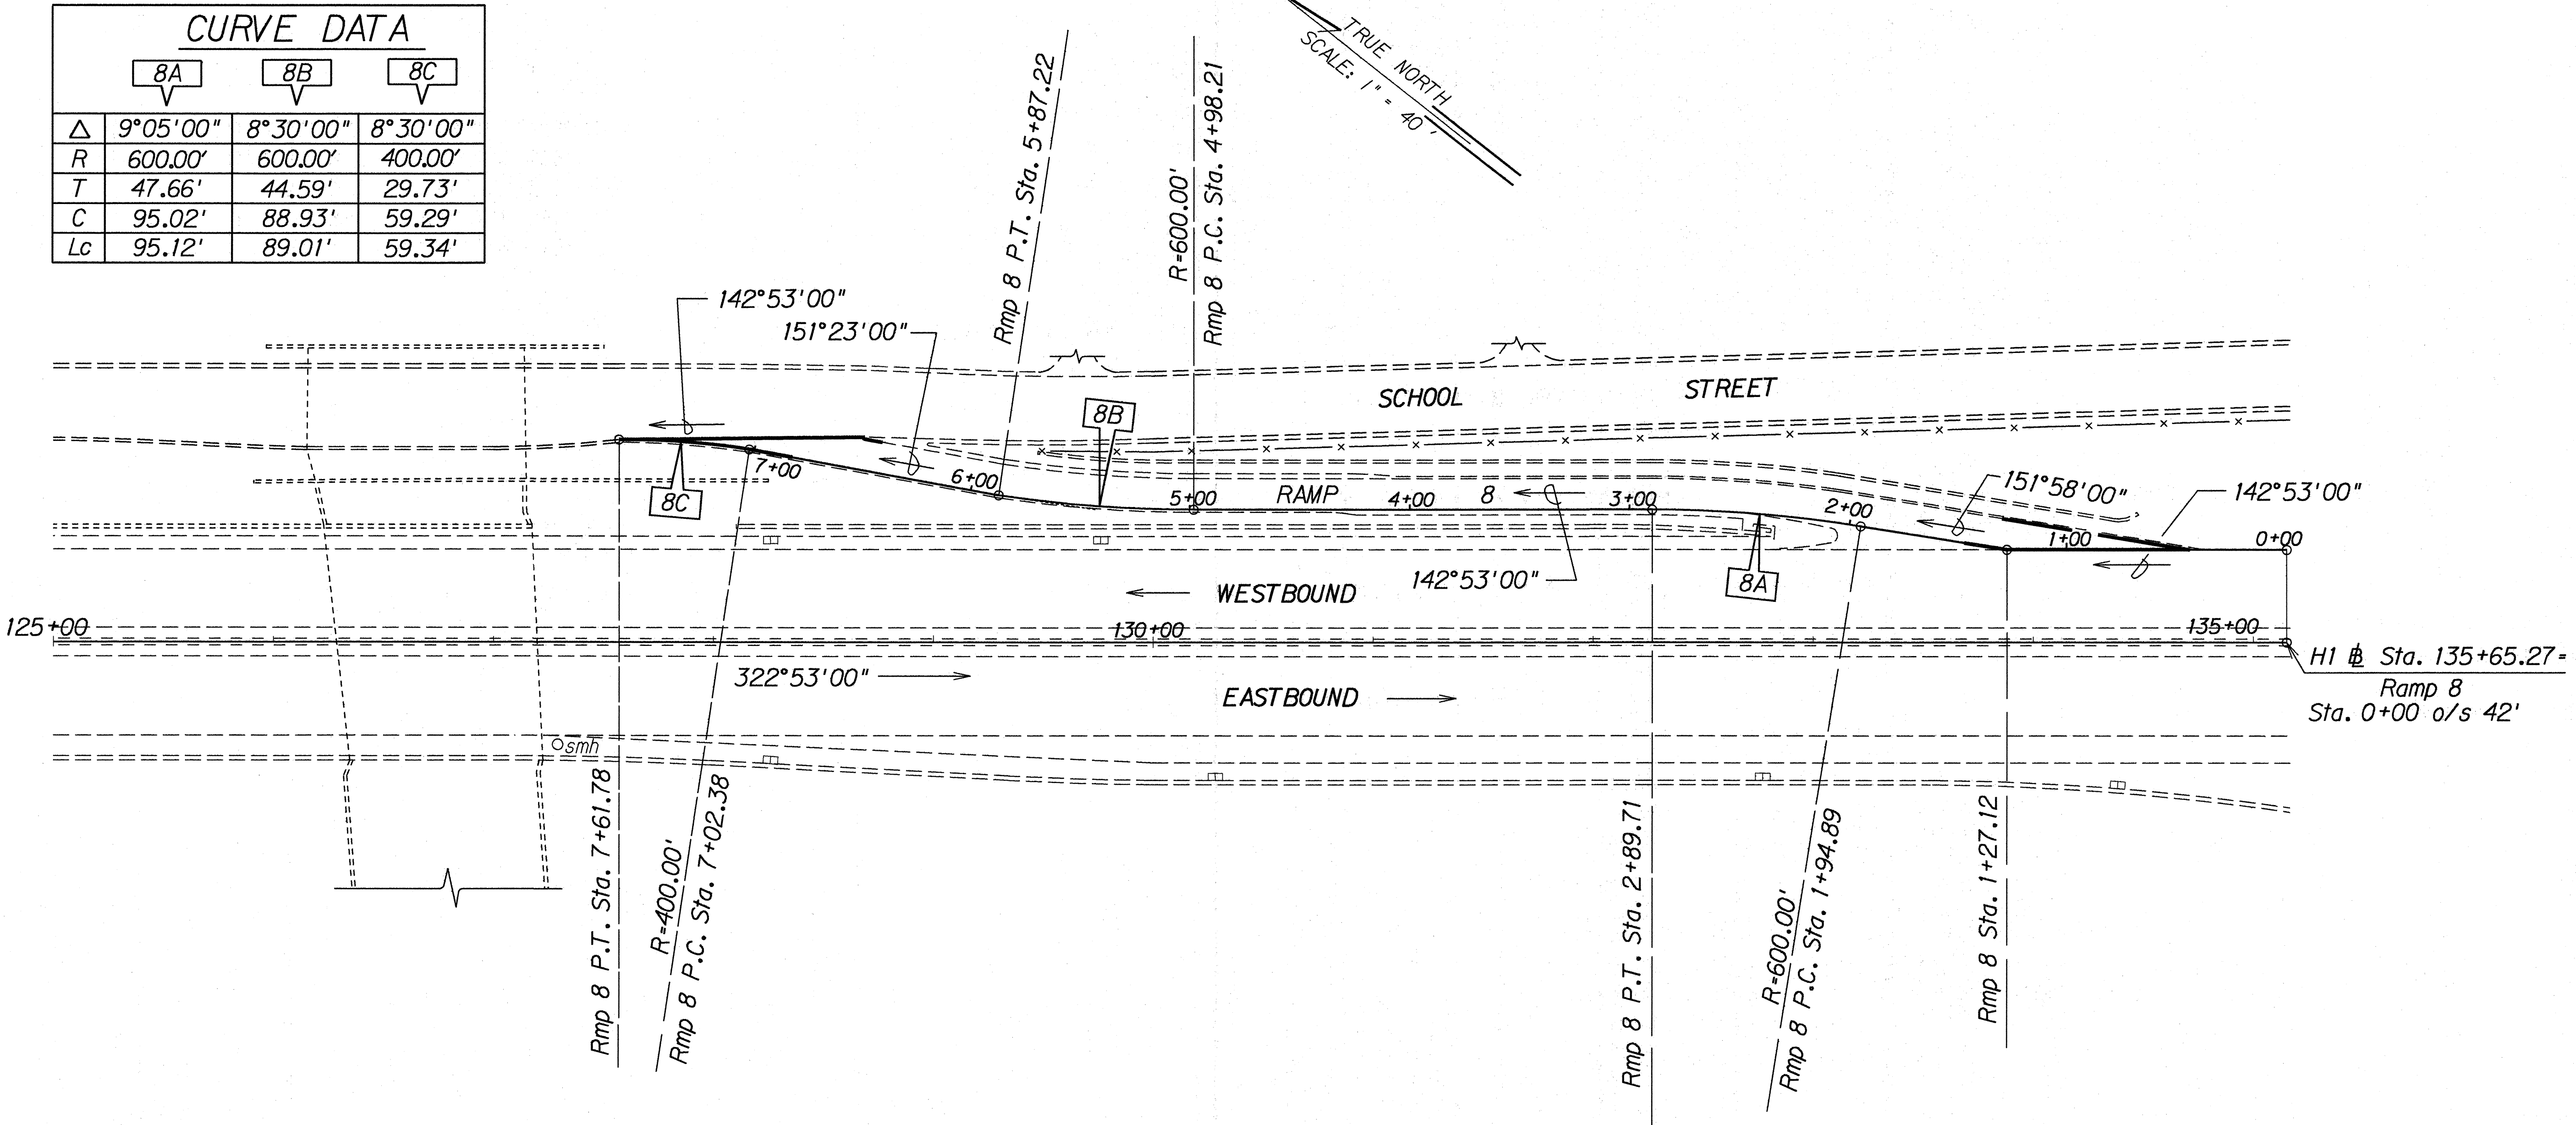

**LEGEND**

[ ] Limits of 2" A.C.  
Mix V Resurfacing

|               |                   |      |
|---------------|-------------------|------|
| ORIGINAL PLAN | SURVEY PLOTTED BY | DATE |
| NOTE BOOK     | DRAWN BY          |      |
|               | DESIGNED BY       |      |
|               | QUANTITIES BY     |      |
|               | CHECKED BY        |      |

STATE OF HAWAII  
DEPARTMENT OF TRANSPORTATION  
HIGHWAYS DIVISION

**PLAN - RAMP 8**  
INTERSTATE ROUTE H-1 RESURFACING  
Vicinity of Middle Street to Kalihl Interchange  
F.A.I. Project No. IR-H1-1(214)

Scale: 1" = 40'  
Date: March, 1991

SHEET No. 1 OF 1 SHEETS