## NOTES: CONSTRUCTION WITHIN STATE RIGHT-OF-WAY

- THE CONTRACTOR SHALL OBTAIN A CONSTRUCTION PERMIT FROM THE STATE'S HIGHWAY DISTRICT ENGINEER AT 727 KAKOI STREET PRIOR TO COMMENCEMENT OF WORK WITHIN STATE HIGHWAY RIGHT-OF-WAY.
- 2. CONSTRUCTION AND RESTORATION OF ALL EXISTING HIGHWAY FACILITIES WITHIN STATE RIGHT-OF-WAY SHALL BE DONE IN ACCORDANCE WITH ALL APPLICABLE SECTIONS OF THE CURRENT STANDARD SPECIFICATIONS FOR ROAD AND BRIDGE CONSTRUCTION. AND THE SPECIFICATION FOR INSTALLATION OF MISCELLANEOUS IMPROVE-MENTS WITHIN STATE HIGHWAYS, OF THE STATE HIGHWAYS DIVISION.
- 3. ALL LANES SHALL BE OPENED TO TRAFFIC DURING THE MORNING PEAK HOURS FROM 5:30 A.M. TO 8:30 A.M. AND DURING THE AFTERNOON PEAK HOURS FROM 3:00 P.M. TO 6:30 P.M., AND DURING OFF-WORK HOURS. ONLY ONE LANE IN EACH DIRECTION OF H-1 FREEWAY SHALL BE CLOSED AT ANY OTHER TIME.
- 4. THE CONTRACTOR SHALL PROVIDE, INSTALL AND MAINTAIN ALL NECESSARY SIGNS, LIGHTS, FLARES, BARRICADES, MARKERS, CONES AND OTHER PROTECTIVE FACILITIES. THE CONTRACTOR SHALL TAKE ALL NECESSARY PRECAUTIONS FOR THE PROTECTION, CONVENIENCE AND SAFETY OF PUBLIC TRAFFIC. ALL SUCH PROTECTIVE FACILITIES AND PRECAUTIONS TO BE TAKEN SHALL CONFORM WITH THE "ADMINISTRATIVE RULES OF HAWAII GOVERNING THE USE OF TRAFFIC CONTROL DEVICES FOR STREETS AND HIGHWAYS, PART VI-TRAFFIC CONTROL FOR HIGHWAY CONSTRUCTION AND MAINTENANCE OPERATIONS," IF LANE CLOSURES ARE REQUIRED DURING CONSTRUCTION, A TRAFFIC CONTROL PLAN SHALL BE INCORPORATED INTO THE CONSTRUCTION PLANS AND MUST BE APPROVED BY THE DIVISION PRIOR TO THE ISSUANCE OF THE PERMIT.
- 5. NO MATERIAL AND/OR EQUIPMENT SHALL BE STOCKPILED OR OTHERWISE STORED WITHIN HIGHWAY RIGHT-OF-WAY EXCEPT AT LOCATIONS DESIGNATED IN WRITING AND APPROVED BY THE DISTRICT ENGINEER.
- 6. COMPACTION TESTS SHALL BE TAKEN IN ACCORDANCE WITH THE SPECIFICATIONS FOR INSTALLATION OF MISCELLANEOUS IMPROVEMENTS WITHIN STATE HIGHWAYS, AS FOLLOWS:
  - A. SUBBASE: COMPACTION TEST AS DIRECTED BY STATE INSPECTOR.
  - B. BASE COURSE: COMPACTION TEST AS DIRECTED BY STATE INSPECTOR.
  - C. ONE COMPACTION TEST FOR EACH 200 LINEAR FEET OF TRENCH.
- A COPY OF THE TEST RESULTS SHALL BE SUBMITTED TO THE DISTRICT ENGINEER.
- 7. PRIOR TO COMMENCING TRENCH EXCAVATION WORK, THE CONTRACTOR SHALL TAKE A PROFILE ALONG THE NEW CENTERLINE OF UTILITY TRENCH AND THAT SUCH INFORMATION SHALL BE USED IN THE VERIFICATION OF RESTORING THE ROADWAY TO ITS ORIGINAL CONDITION. A COPY OF THE PROFILE SHALL BE SUBMITTED TO THE DISTRICT ENGINEER.
- 8. THE CONTRACTOR SHALL BE REQUIRED TO PROVIDE ADEQUATE, SAFE, NON—SKID BRIDGING MATERIAL OVER THE TRENCH, INCLUDING SHORING, WHEN TRENCHING IN PAVEMENT AREAS TO HANDLE ALL TYPES OF VEHICULAR TRAFFIC.
- 9. NO TRENCH SHALL BE OPENED MORE THAN 200 FEET IN ADVANCE OF THE INSTALLED AND TESTED PIPE AND/OR DUCTLINE.
- 10 LONGITUDINAL DRAINAGE ALONG THE HIGHWAY SHALL BE MAINTAINED.
- 11. PAVEMENT STRIPING SHALL BE DONE BY CONTRACTOR.
- 12. APPROVAL OF PERMIT CONSTRUCTION PLANS SHALL BE VALID FOR A PERIOD OF ONE YEAR THEREOF FROM THE DATE OF NOTIFICATION OF APPROVAL TO THE APPLICANT. IN THE EVENT CONSTRUCTION DOES NOT COMMENCE WITHIN THIS ONE-YEAR PERIOD, THE APPLICANT WILL BE REQUIRED TO SUBMIT HIS CONSTRUCTION PLANS FOR DIVISION'S REVIEW AND APPROVAL.
- 13. ALL REGULATORY, GUIDE AND CONSTRUCTION SIGNS AND BARRICADES SHALL BE OF HIGH INTENSITY REFLECTIVE SHEETING.
- 14 STOP WORK AND CONTACT THE STATE HISTORIC SITE OFFICE, PHONE NO. 587-0014 IMMEDIATELY SHOULD ANY UNIDENTIFIED ARCHAEOLOGICAL SITE OR REMAINS (SUCH AS ARTIFACTS, SHELLS, BONES, CHARCOAL DEPOSITS, ROAD OR CORAL ALIGNMENTS, PAVINGS OR WALLS) BE ENCOUNTERED DURING CONSTRUCTION.
- 15. THE CONTRACTOR SHALL INFORM THE STATE PERMIT OFFICE (PHONE NO. 831-6712) AT LEAST 2 WORKING DAYS PRIOR TO ANY LANE CLOSURE.

## NOTES: CONSTRUCTION WITHIN CITY RIGHT-OF-WAY

THE CONTRACTOR SHALL PERFORM ALL APPLICABLE CONSTRUCTION WORK IN ACCORDANCE WITH THE STANDARD DETAILS FOR PUBLIC WORKS CONSTRUCTION, DATED SEPTEMBER 1984, AS AMENDED, THE STANDARD SPECIFICATIONS FOR PUBLIC WORKS CONSTRUCTION, DATED SEPTEMBER 1986, OF THE DEPARTMENT OF PUBLIC WORKS, CITY AND COUNTY OF HONOLULU, AND THE REVISED ORDINANCES OF HONOLULU, 1978, AS AMENDED.

2.	THE CONTRACTOR, AT HIS EXPENSE, SHALL KEEP THE PROJECT AND SURROUNDING AREAS	S
	FREE FROM DUST NUISANCE. THE WORK SHALL BE IN CONFORMANCE WITH THE AIR	
	POLLUTION CONTROL STANDARDS AND REGULATIONS OF THE STATE DEPARTMENT OF	
	HEALTH. THE CITY MAY REQUIRE SUPPLEMENTAL MEASURES AS NECESSARY.	

- 3. UTILITIES SHALL BE INSTALLED IN ACCORDANCE WITH ORDINANCE NO'S 2875 AND 3357 (UNDERGROUND UTILITIES).
- 4. CONSTRUCTION ACTIVITIES WILL NOT BE PERMITTED ON CITY STREETS DURING WEEKENDS AND HOLIDAYS WITHOUT PRIOR APPROVAL FROM THE CHIEF ENGINEER, CITY AND COUNTY OF HONOLULU.
- 5. LOCATION OF UNDERGROUND UTILITIES AND PIPES SHOWN ON THESE PLANS ARE APPROXIMATE ONLY. THE CONTRACTOR SHALL VERIFY THE EXACT LOCATION OF THE EXISTING UTILITIES THAT MUST BE REMOVED OR OTHERWISE DISTURBED TO ACCOMPLISH THE WORK CALLED FOR ON THESE PLANS AND SHALL RECONSTRUCT OR RESTORE THESE UTILITIES TO THEIR ORIGINAL CONDITIONS AT HIS OWN EXPENSE.
- THE CONTRACTOR SHALL NOTIFY THE DEPARTMENT OF PUBLIC WORKS, DIVISION OF ENGINEERING. CONSTRUCTION BRANCH, SEVEN (7) DAYS PRIOR TO COMMENCEMENT OF CONSTRUCTION
- 7. THE CONTRACTOR SHALL COMPLY WITH THE PROVISIONS OF CHAPTER 54, WATER QUALITY STANDARDS, AND CHAPTER 55, WATER POLLUTION CONTROL. OF TITLE II, ADMINISTRATIVE RULES OF THE STATE DEPARTMENT OF HEALTH, DURING ALL PHASES OF WORK. ADEQUATE MEASURES SHALL BE TAKEN TO COMPLY WITH THESE RULES.
- THE CONTRACTOR SHALL REMOVE ALL SILT AND DEBRIS RESULTING FROM HIS WORK AND DEPOSITED IN DRAINAGE FACILITIES, ROADWAYS AND OTHER AREAS. THE COST INCURRED FOR ANY NECESSARY REMEDIAL ACTION BY THE CHIEF ENGINEER, CITY AND COUNTY OF HONOLULU, SHALL BE PAYABLE BY THE CONTRACTOR.
- THE UNDERGROUND PIPES, CABLES OR DUCTLINES KNOWN TO EXIST BY THE ENGINEER FROM HIS SEARCH OF RECORDS ARE INDICATED ON THE PLANS. THE CONTRACTOR SHALL VERIFY THE LOCATION AND DEPTH OF THE FACILITIES AND EXERCISE PROPER CARE IN EXCAVATING IN THE AREA. WHENEVER CONNECTIONS OF NEW UTILITIES TO EXISTING UTILITIES ARE SHOWN ON THE PLANS. THE CONTRACTOR SHALL EXPOSE THE EXISTING LINES AT THE PROPOSED CONNECTIONS TO VERIFY THEIR LOCATIONS AND DEPTHS PRIOR TO EXCAVATION FOR THE NEW LINES.
- 10. ALL GRADING WORK SHALL BE DONE IN ACCORDANCE WITH CHAPTER 23, GRADING, SOIL EROSION AND SEDIMENT CONTROL, OF THE REVISED ORDINANCES OF HONOLULU, 1978, AS AMENDED (ORDINANCE NO. 81-13 AND 90-71).

## TRAFFIC NOTES CONT'D

FED. ROAD

DIST. No.

FED.AID


HAWAII IR-H1-1(213)

STATE PROJ. No.

- 5. THE CONTRACTOR SHALL BE RESPONSIBLE FOR ANY DAMAGES TO EXISTING STREET LIGHTING AND TRAFFIC SIGNAL FACILITIES AND DAMAGES SHALL BE REPAIRED BY THE CONTRACTOR.
- 6. NO MATERIAL AND/OR EQUIPMENT SHALL BE STOCKPILED OR OTHERWISE STORED WITHIN STREET RIGHTS-OF-WAY EXCEPT AT LOCATIONS DESIGNATED IN WRITING AND APPROVED BY THE DEPARTMENT OF TRANSPORTATION SERVICES.
- 7. THE CONTRACTOR SHALL NOTIFY MTL, KENNETH HONG AT 531-7066. TWO WEEKS PRIOR OT CONSTRUCTION, INFORMING HIM OF THE LOCATION. SCOPE OF WORK, PROPOSED CLOSURE OF ANY TRAFFIC LANES.

## TRAFFIC NOTES

- 1. A PERMIT SHALL BE OBTAINED FROM THE DEPARTMENT OF TRANSPORTATION SERVICES BEFORE WORK ON ANY PORTION OF A PUBLIC STREET OR HIGHWAY MAY BEGIN.
- 2. THE CONTRACTOR SHALL PROVIDE, INSTALL AND MAINTAIN ALL NECESSARY SIGNS AND OTHER PROTECTIVE FACILITIES. WHICH SHALL CONFORM WITH THE "HAWAII ADMINISTRATION RULES GOVERNING THE USE OF TRAFFIC CONTROL DEVICES AT WORK SITES ON OR ADJACENT TO PUBLIC STREETS AND HIGHWAYS" ADOPTED BY THE DIRECTOR OF TRANSPORTATION AND THE CURRENT U.S. FEDERAL HIGHWAY ADMINISTRATION'S "MANUAL ON UNIFORM TRAFFIC CONTROL DEVICES FOR STREETS AND HIGHWAYS. PART VI-TRAFFIC CONTROLS FOR STREET AND HIGHWAY CONSTRUCTION AND MAINTENANCE OPERATIONS."
- 3. WORK ON ANY CITY STREET AREA MAY BE PERFORMED ONLY BETWEEN THE HOURS OF 8:30 A.M. TO 3:00 P.M. MONDAY THROUGH FRIDAY, UNLESS OTHERWISE PERMITTED BY THE DEPARTMENT OF TRANSPORTATION SERVICES
- 4. THE CONTRACTOR SHALL REFERENCE, TO THE APPROVAL OF THE DEPARTMENT OF TRANSPORTATION SERVICES, ALL EXISTING TRAFFIC SIGNS, POSTS AND PAVEMENT MARKINGS PRIOR TO THE COMMENCEMENT OF CONSTRUCTION. THE CONTRACTOR SHALL REPLACE OR REPAIR ALL TRAFFIC SIGNS, POSTS AND PAVEMENT MARKINGS DISTURBED BY HIS ACTIVITIES. THE CONTRACTOR SHALL NOTIFY THE DEPARTMENT OF TRANSPORTATION SERVICES AT 523-4029 ONE (1) WEEK PRIOR TO ANY WORK TO BE DONE ON SIGNS. POSTS AND PAVEMENT MARKINGS.

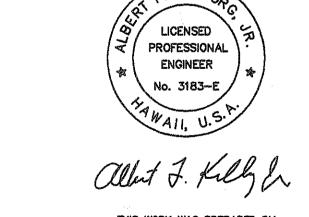

THIS WORK WAS PREPARED BY ME OR UNDER MY SUPERVISION

T-2

FISCAL SHEET TOTAL

2

No.

SHEETS

38

YEAR

1994

STATE OF HAWAII. DEPARTMENT OF TRANSPORTATION HIGHWAYS DIVISION

NOTE

INTERSTATE ROUTE H-1 PALAILAI I.C. TO KUNIA I.C. PROJECT No. IR-H1-1(213)

DVM JOB No.: 89104.01 CAD FILE No.: T-2/1

SHEET No. 1 OF 2 SHEETS

SCALE: NONE