

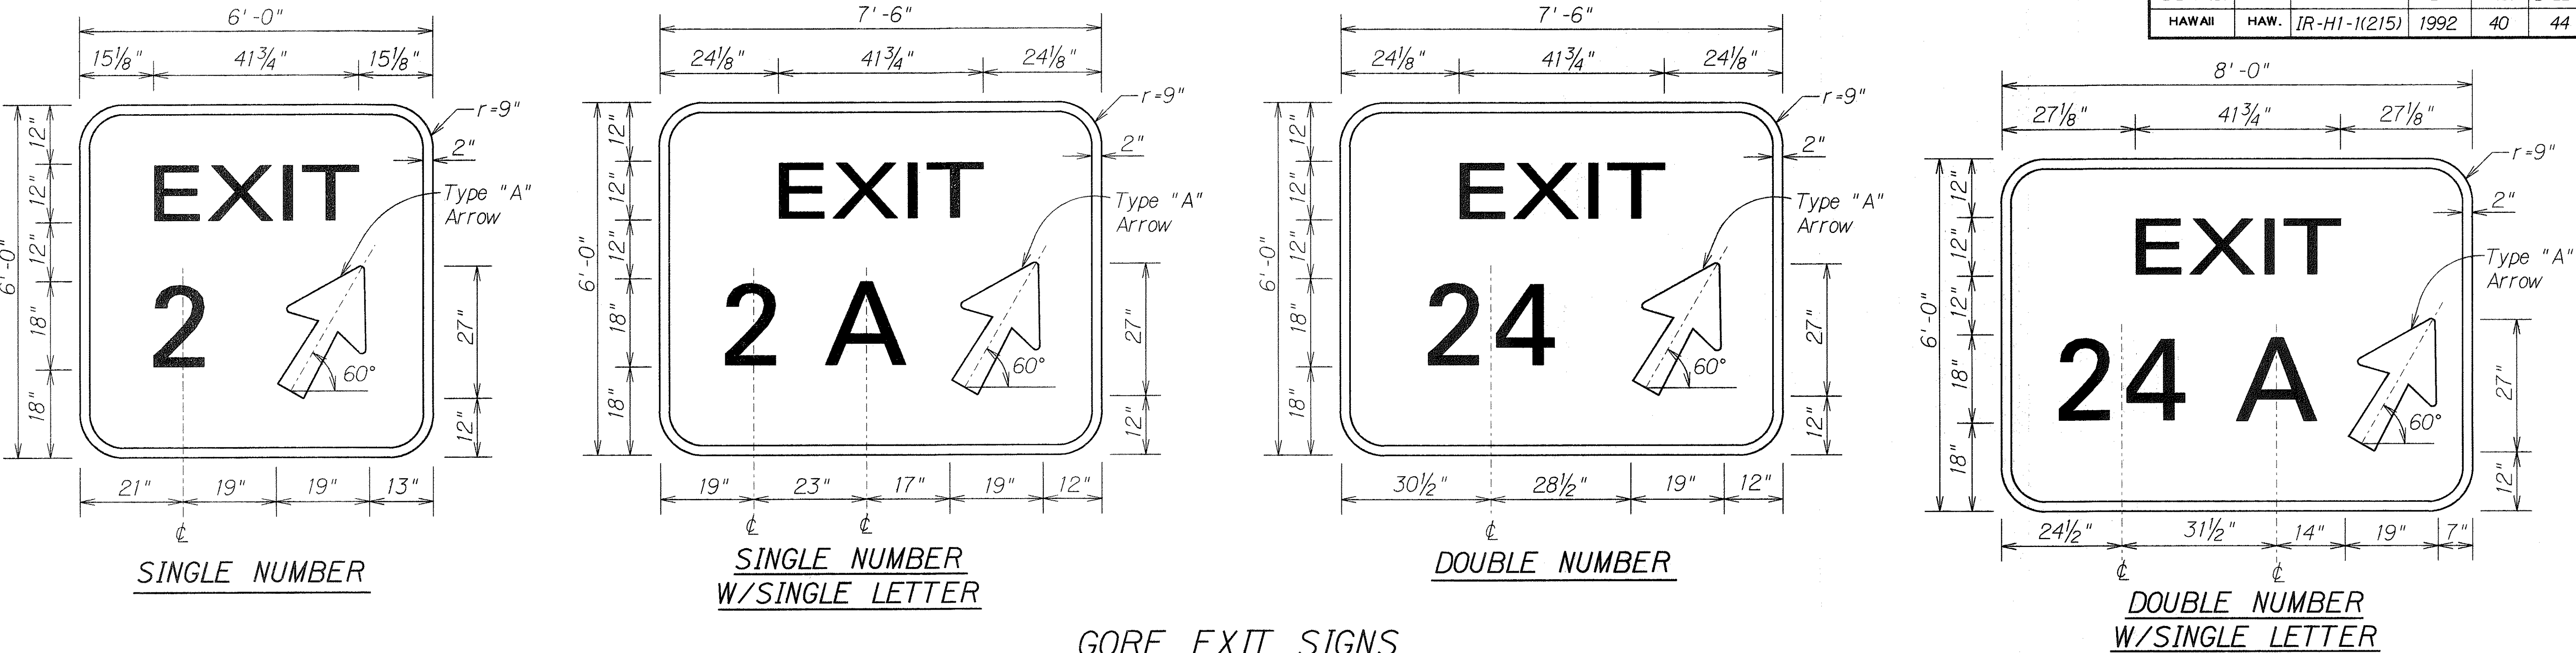


FED. ROAD DIST. NO.	STATE	FED. AID PROJ. NO.	FISCAL YEAR	SHEET NO.	TOTAL SHEETS
HAWAII	HAW.	IR-H1-1(215)	1992	40	44

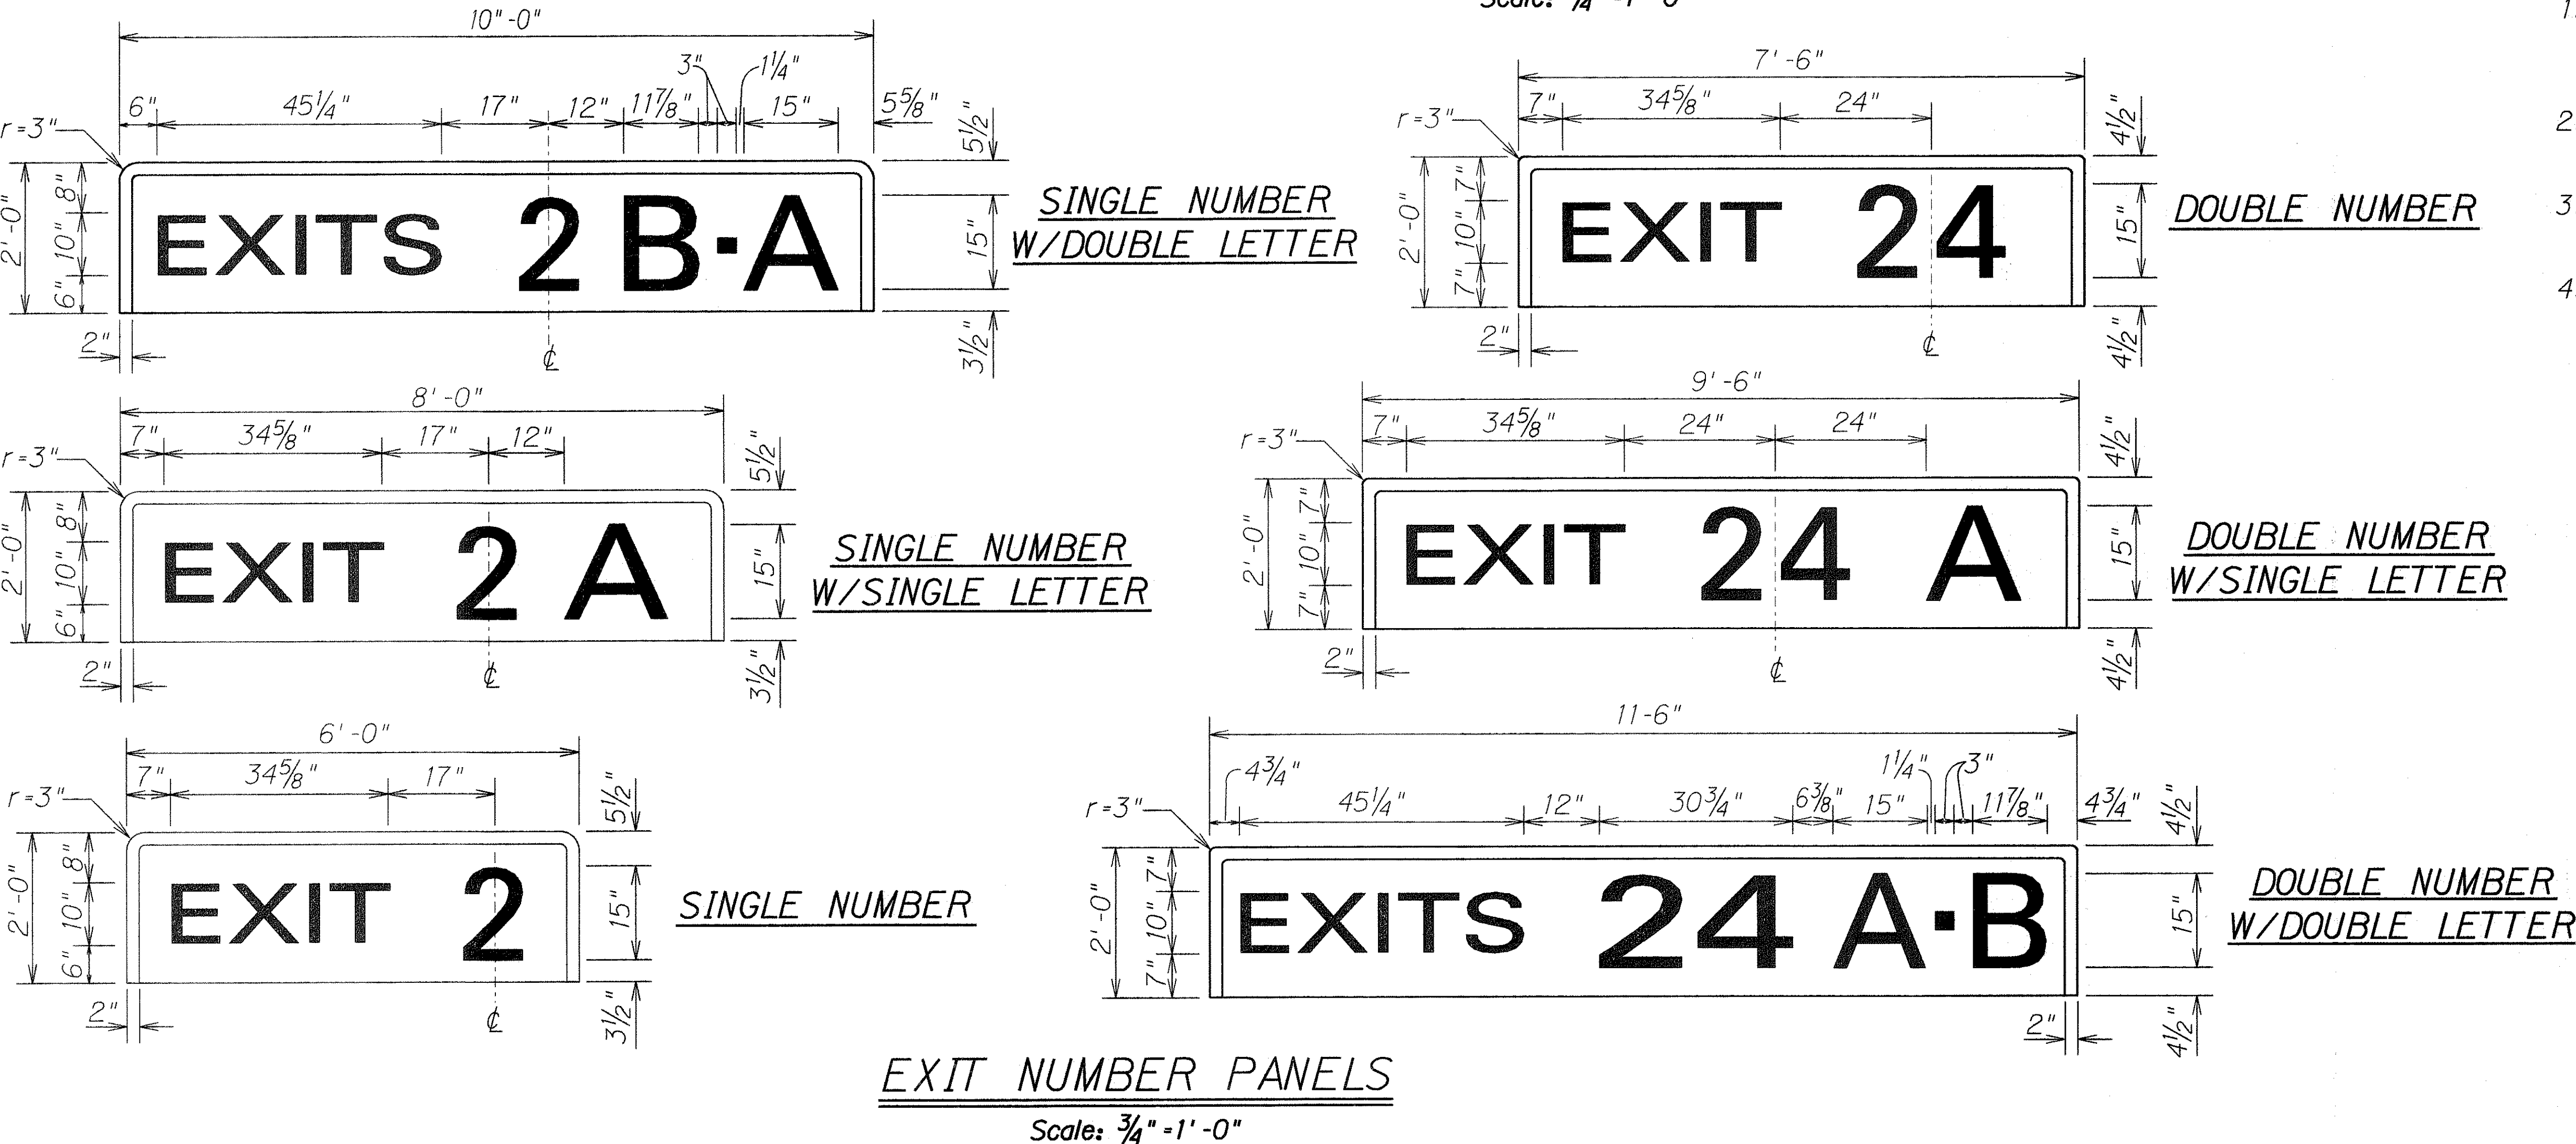

- Design of Exit Number Panels shall conform to plans and specifications for either the Expressway or Destination Sign to which the Exit Number Panel will be attached.
- Sign message shall be lettered in uppercase according to Standard Alphabets for Highway Signs, FHWA, 1966. Use Series "E" letters unless otherwise noted.
- Arrows, Borders, and Route Markers shall conform with details as shown on standard plans and/or as specified in the MUTCD.
- Contractor shall submit for approval, shop drawings for the attachment of Exit Number Panels to Sign Panels.

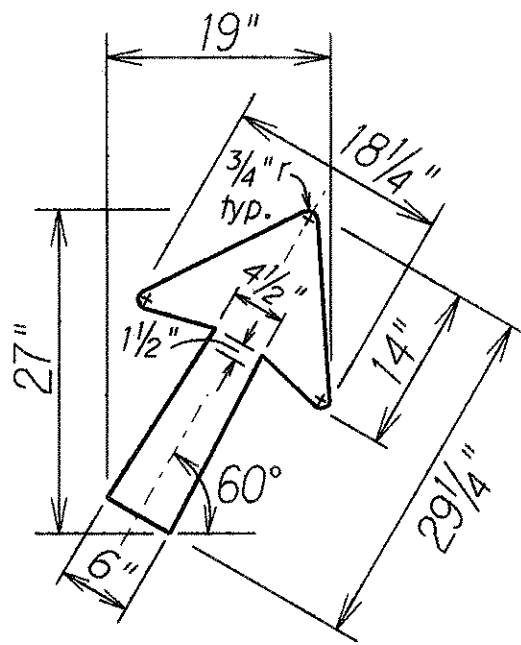

STATE OF HAWAII

DEPARTMENT OF TRANSPORTATION

HIGHWAYS DIVISION

TYPICAL EXIT NUMBER

SIGN PANEL LAYOUT

INTERSTATE ROUTE H-1

PAVEMENT MARKINGS, ROADWAY

DELINEATION & REFURBISH SIGNS

Palala I.C. to Alakoa Ave.

F.A.I. Project No. IR-H1-1(215)

Scale: As Shown

Date: March 1992

SHEET No. 1 OF 1 SHEETS

ORIGINAL PLAN	SURVEY PLOTTED BY	DATE
DESIGNED BY	DRAWN BY	
NOTE BOOK	CHECKED BY	
.....		